



THIS PLAN IS TO BE READ IN
CONJUNCTION WITH
THE CONDITIONS OF DEVELOPMENT
CONSENT

DA2020/0250

Lot 2
DP 1037437
No. 11

Lot 1
DP 1037437
No. 116 (Seaforth Cr.)

Indicative property line:
refer to property diagram
and boundary notes

LOT 110
DP 4889
No. 9
1,131.86 m² by title
1,137.53 m² by calc.

Lot 109
DP 4889
No. 7

LEGEND

- EXISTING WALL
- NEW TIMBER WALL
- NEW BRICK WALL
- DEMOLISH
- PROPOSED WORKS

1 Site Plan
1 : 200

1	Development Application	06.03.20
2	Amended DA	24.06.20
No	Revision Description	Date




80 WEST ST BALGOWLAH NSW 2093
mail@scopearchitects.com.au ph: 9400 4554
www.scopearchitects.com.au

CLIENT
SAMUEL ALLEN

PROJECT
Alterations & Additions
9 SALISBURY SQ SEAFORTH
LOT: 110 DP: 4889

DRAWING TITLE
SITE PLAN

 

DRAWN
Xu
SIZE
A3

PROJECT NO.
01913
SCALE
As indicated

DRAWING NO
A01
REV NO
2


SALISBURY SQUARE



northern
beaches
council

THIS PLAN IS TO BE READ IN
CONJUNCTION WITH
THE CONDITIONS OF DEVELOPMENT
CONSENT

DA2020/0250

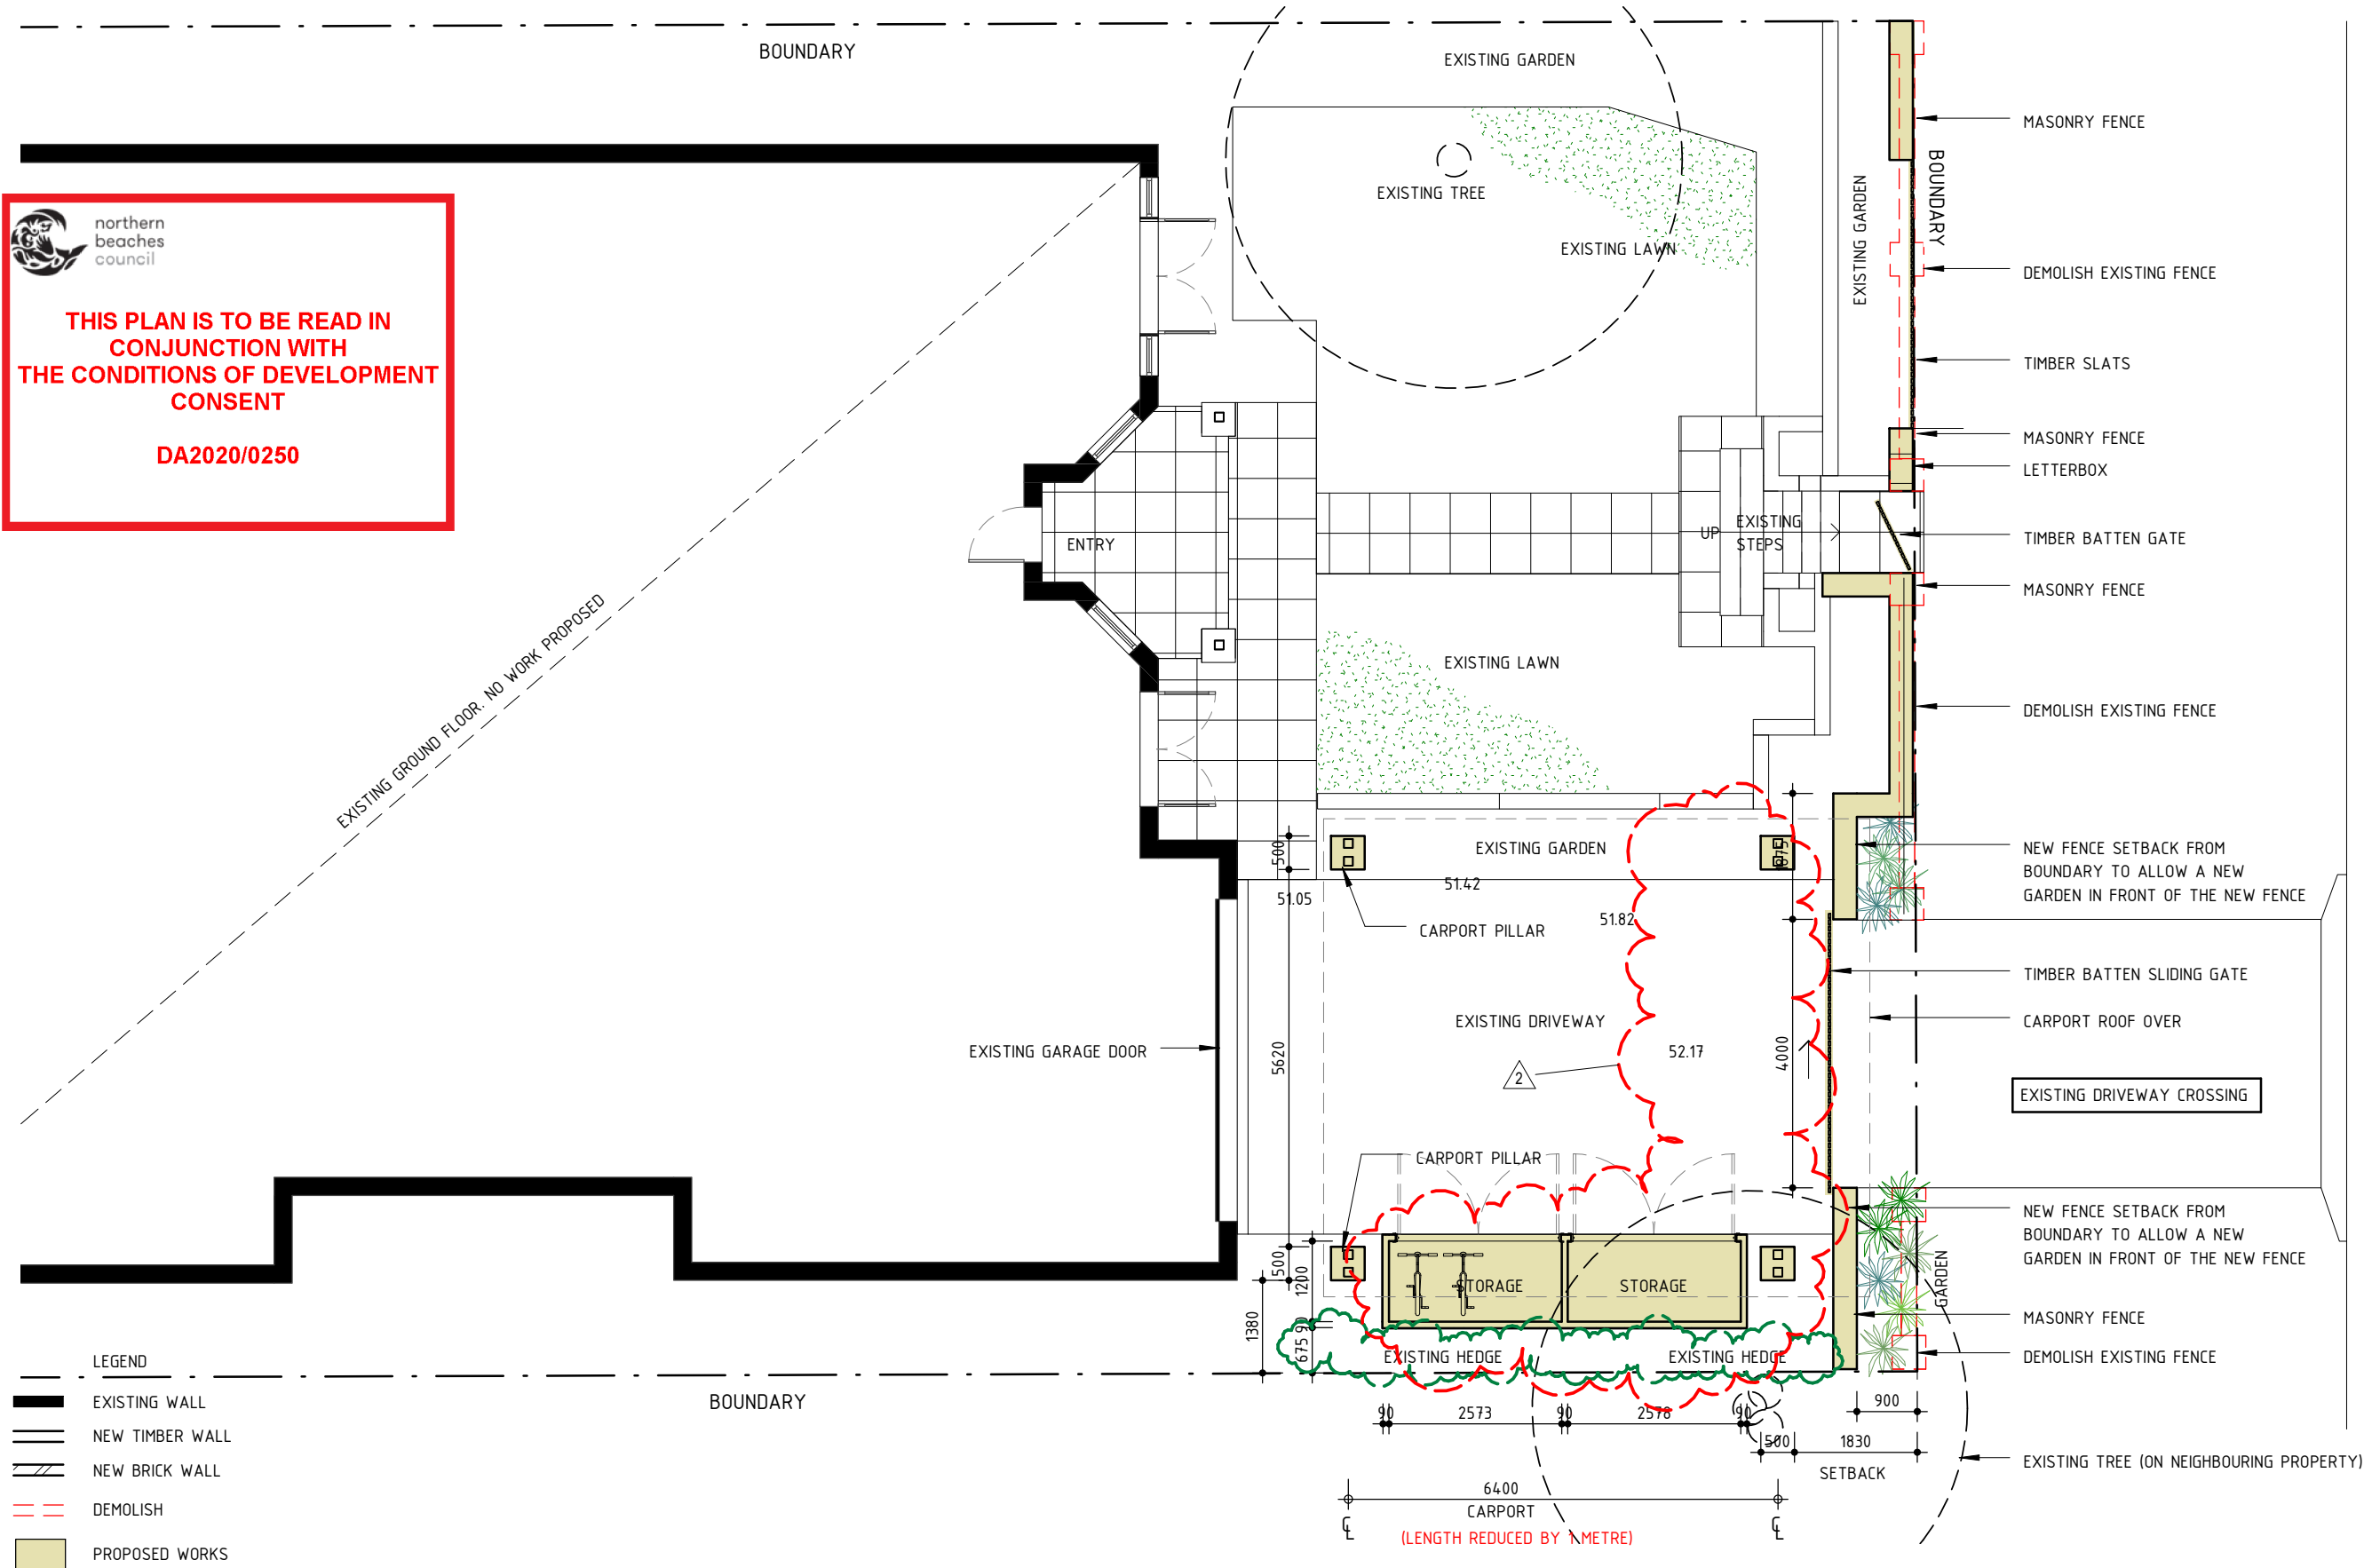

SALISBURY SQUARE

1	Development Application	06.03.20
2	Amended DA	24.06.20
No	Revision Description	Date



80 WEST ST BALGOWLAH NSW 2093

mail@scopearchitects.com.au ph: 9400 4554

www.scopearchitects.com.au

CLIENT

SAMUEL ALLEN

PROJECT

Alterations & Additions

9 SALISBURY SQ SEAFORTH

LOT: 110 DP: 4889

DRAWING TITLE

GROUND FLOOR PLAN

TRUE NORTH



DRAWN

Xu

PROJECT NO.

01913

SIZE

A3

SCALE

1 : 100

DRAWING NO

A02


REV NO

2

 northern
beaches
council

**THIS PLAN IS TO BE READ IN
CONJUNCTION WITH
THE CONDITIONS OF DEVELOPMENT
CONSENT**

DA2020/0250

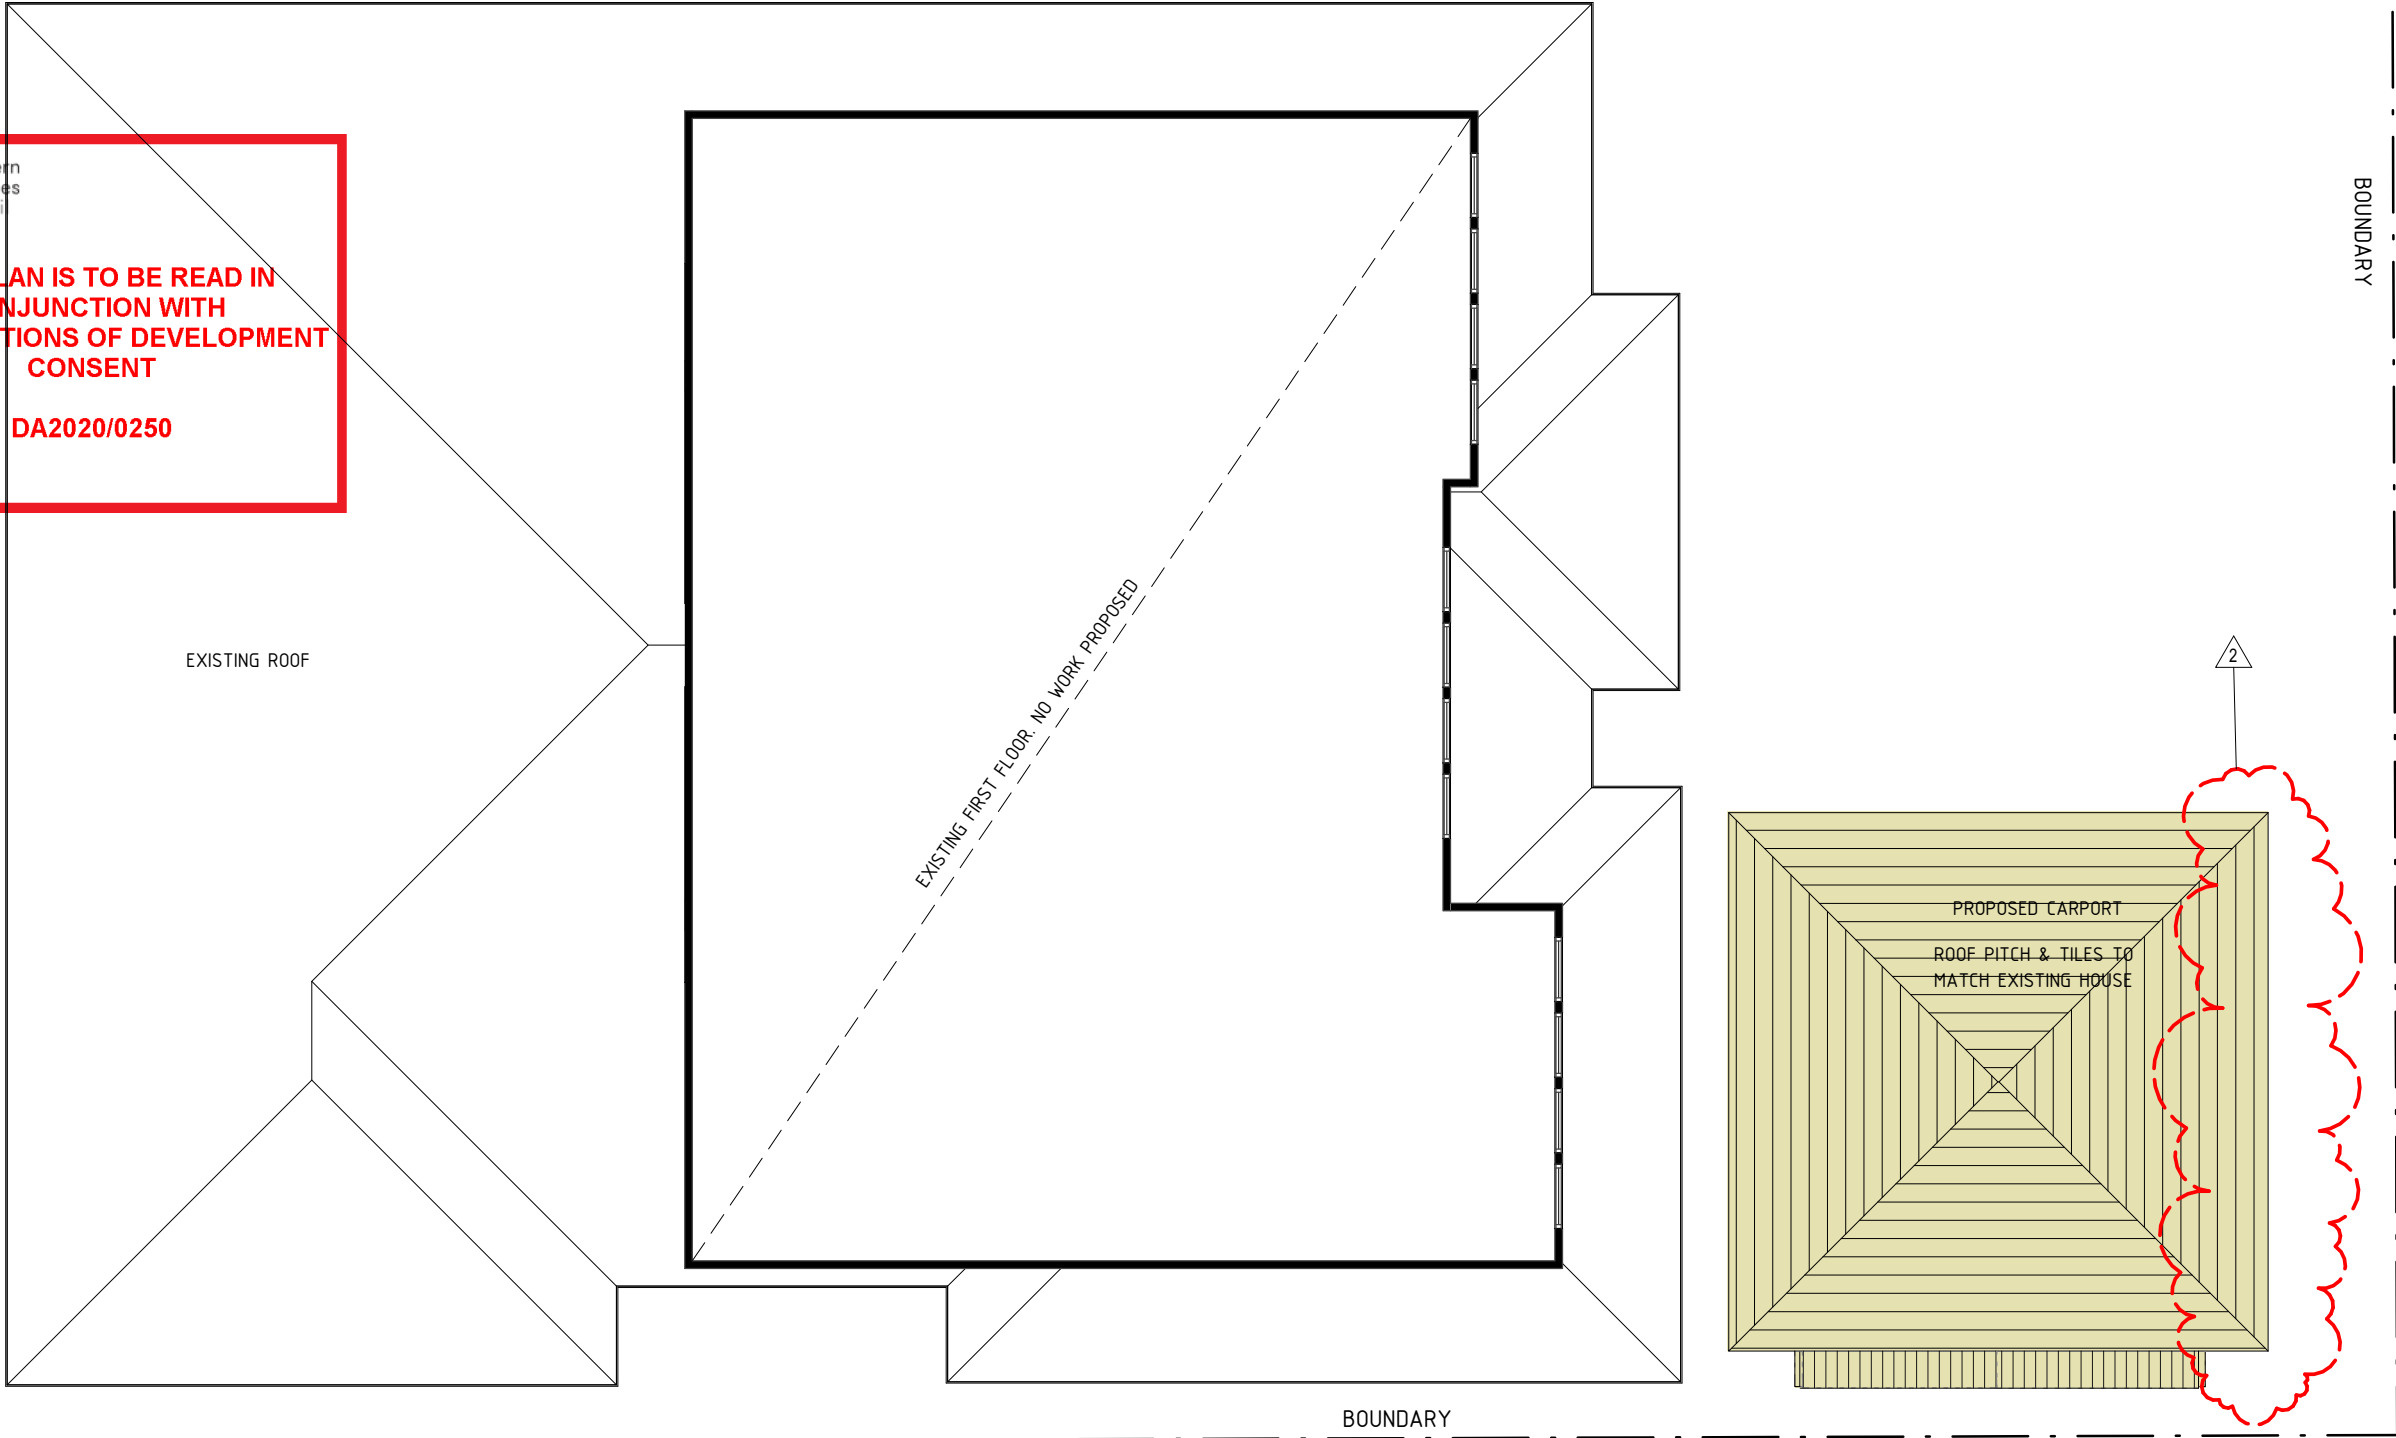

LEGEND

- EXISTING WALL
- NEW TIMBER WALL
- NEW BRICK WALL
- DEMOLISH
- PROPOSED WORKS


1	Development Application	06.03.20
2	Amended DA	24.06.20
No	Revision Description	Date

 SCOPE ARCHITECTS	80 WEST ST BALGOWLAH NSW 2093 mail@scopearchitects.com.au ph: 9400 4554 www.scopearchitects.com.au	CLIENT SAMUEL ALLEN	PROJECT Alterations & Additions 9 SALISBURY SQ SEAFORTH LOT: 110 DP: 4889	DRAWING TITLE FIRST FLOOR PLAN	TRUE NORTH 	DRAWN Xu	PROJECT NO. 01913	DRAWING NO A03	REV NO 2
						SIZE A3	SCALE 1 : 100		


 northern
beaches
council

**THIS PLAN IS TO BE READ IN
CONJUNCTION WITH
THE CONDITIONS OF DEVELOPMENT
CONSENT**


DA2020/0250

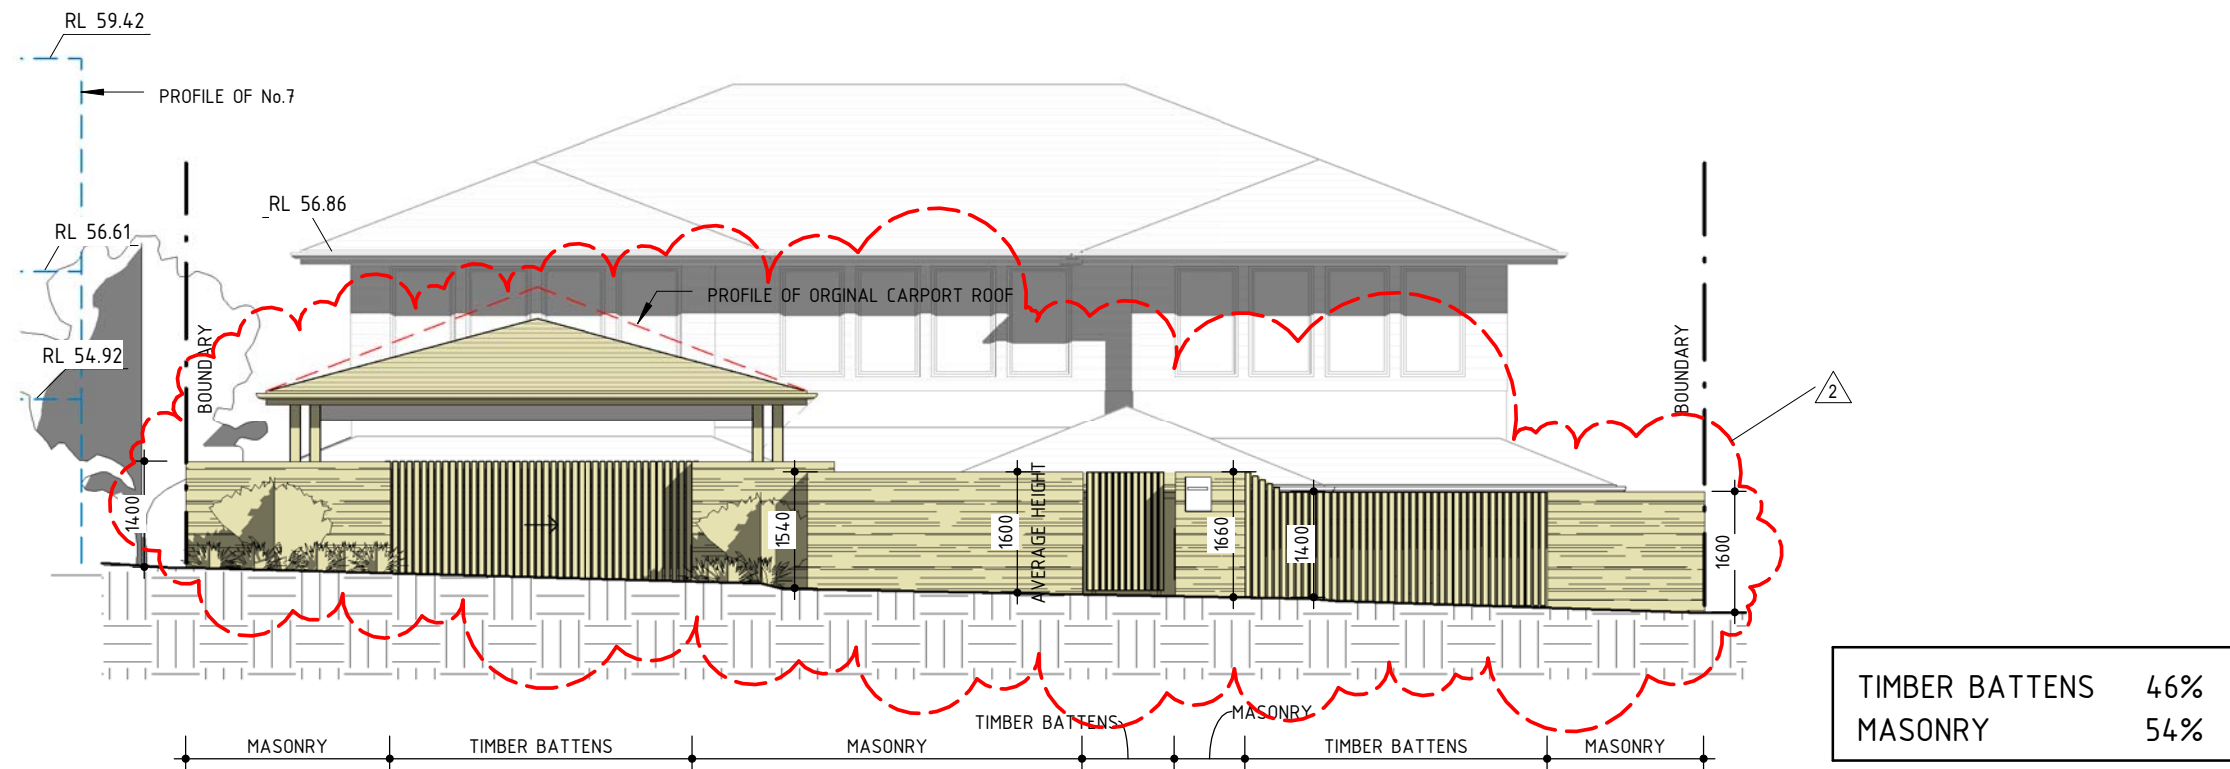

1 East Elevation
1 : 100

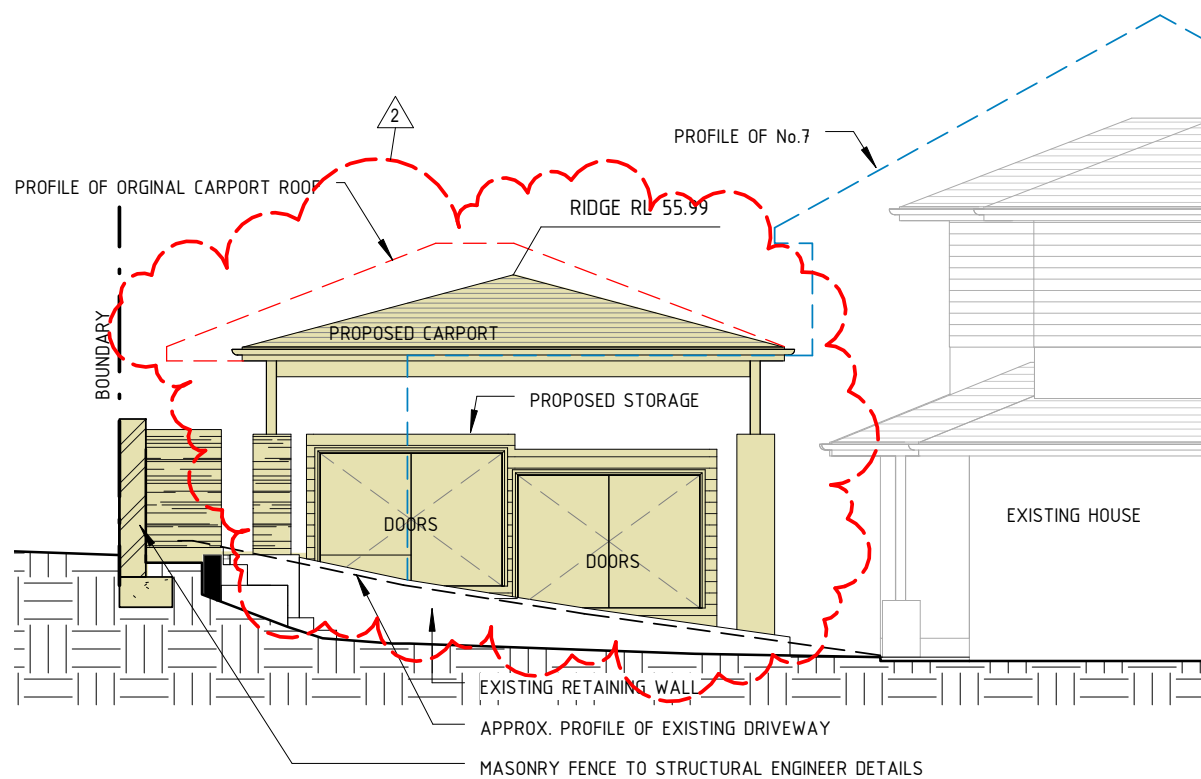

2 North Elevation
1 : 100

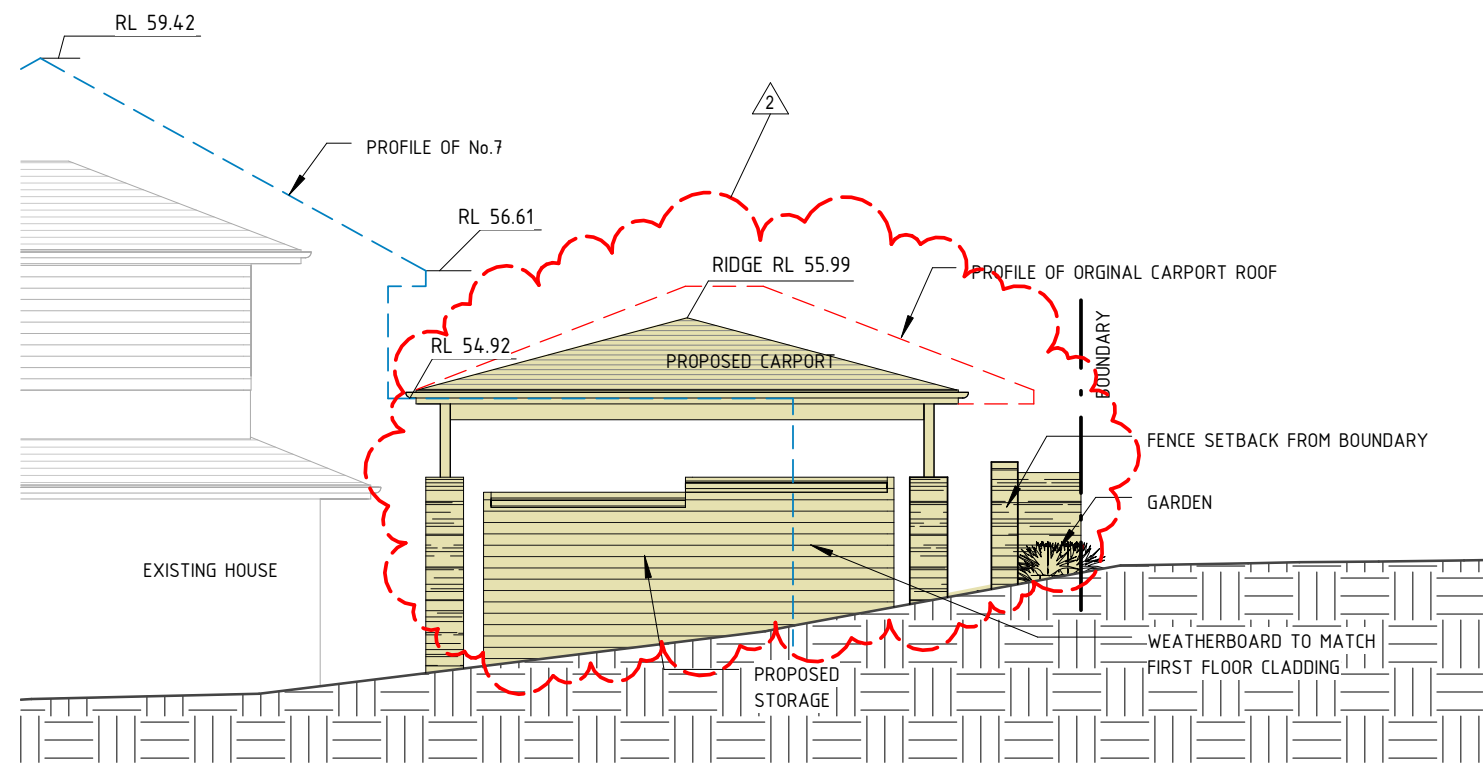


3 South Elevation
1 : 100

1	Development Application	06.03.20
2	Amended DA	24.06.20
No	Revision Description	Date




THIS PLAN IS TO BE READ IN
CONJUNCTION WITH
THE CONDITIONS OF DEVELOPMENT
CONSENT

DA2020/0250

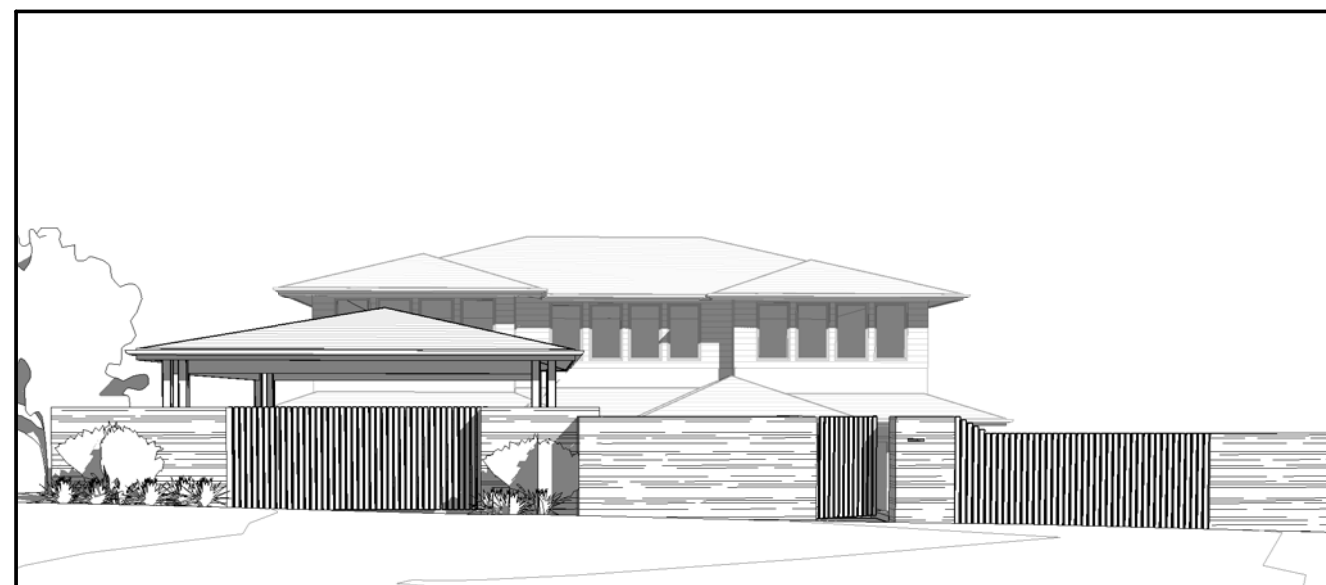

PERSPECTIVE FROM SALISBURY SQUARE

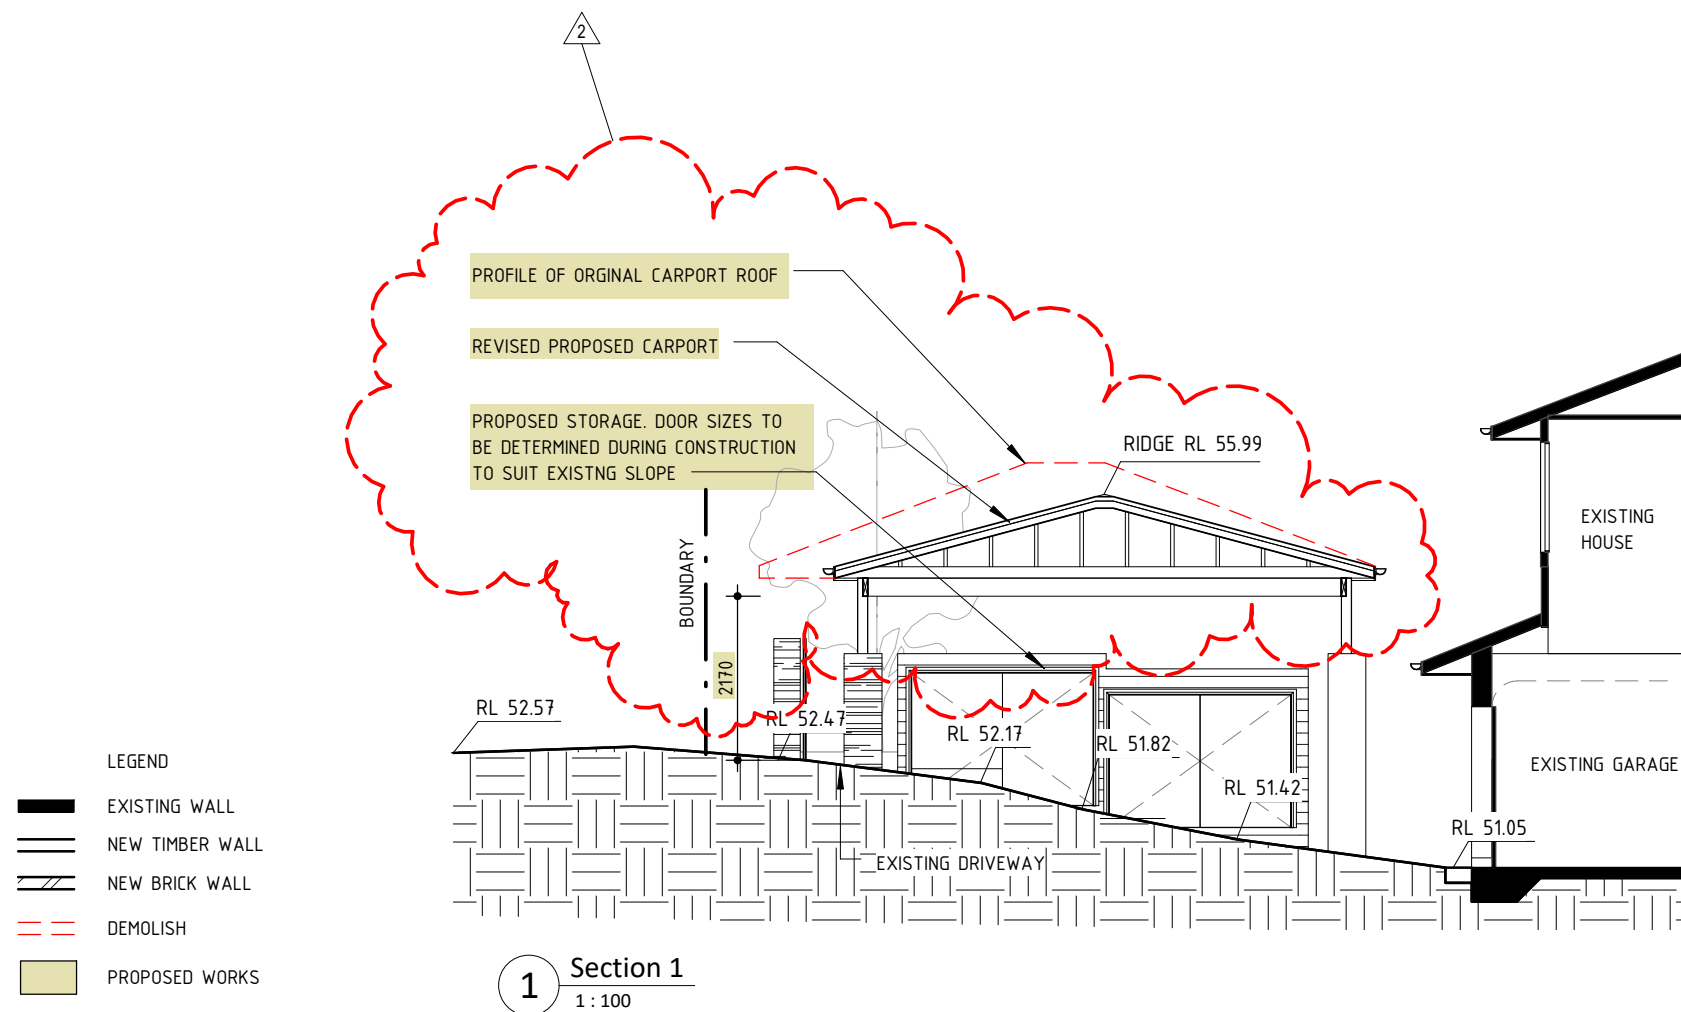

1	Development Application	06.03.20
2	Amended DA	24.06.20
No	Revision Description	Date