




**NORTH ELEVATION**



**EAST ELEVATION**



Date	Rev	Description	Drawn	Checked
JUL. 2024	A	ISSUE FOR DA		

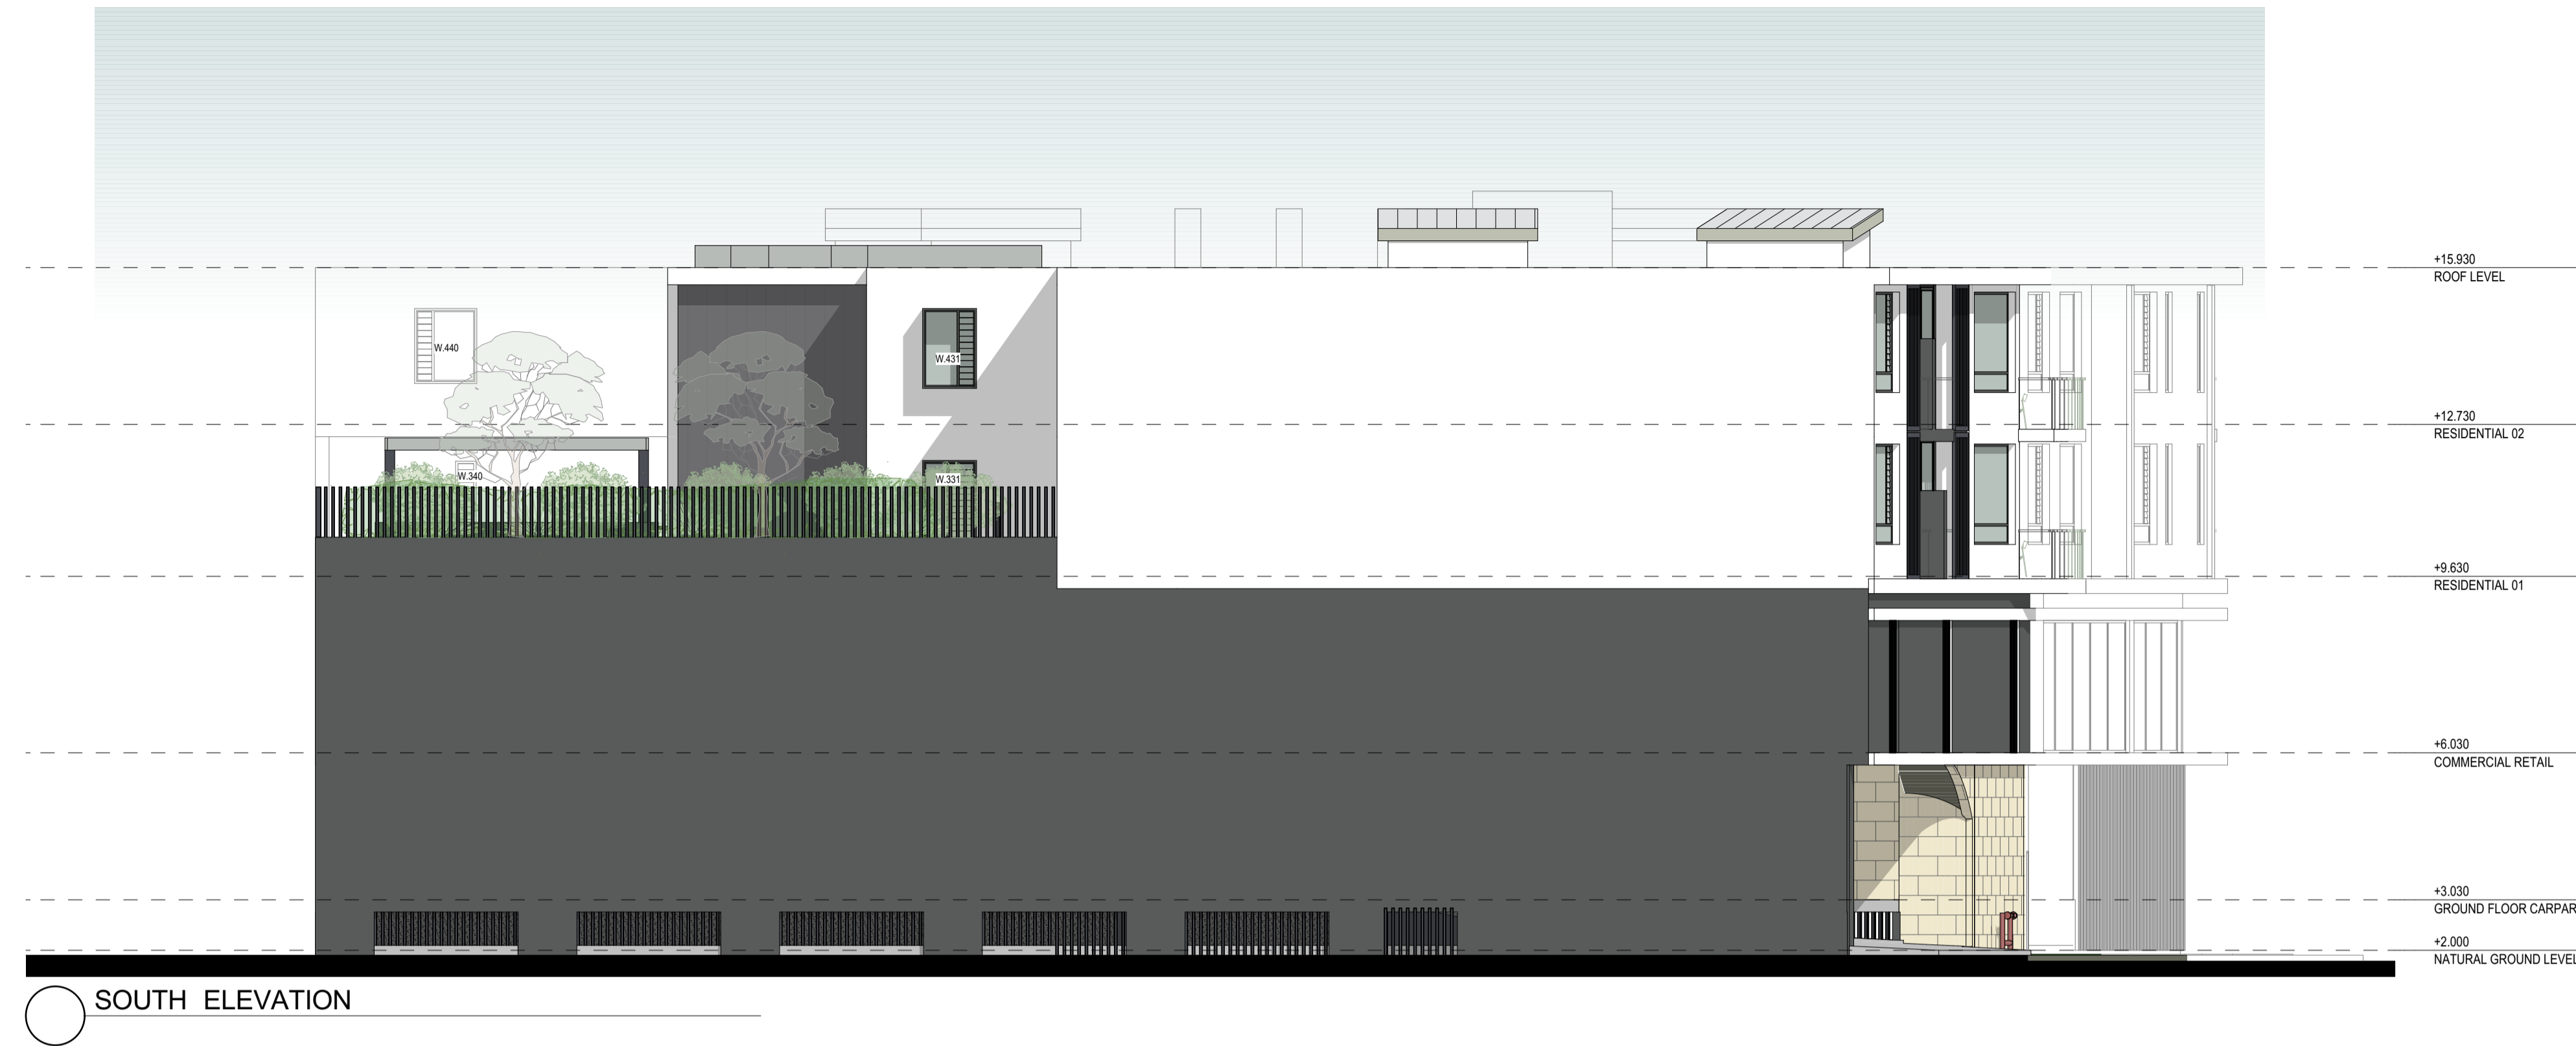


SOUTH ELEVATION




WEST ELEVATION



Date	Rev	Description	Drawn	Checked	1-5 RICKARD ROAD, NORTH NARRABEEN	ELEVATIONS SOUTH + WEST
JUL. 2024	A	ISSUE FOR DA			SHOP TOP HOUSING	SCALE: 1:100 @ A1
					LOTS 7, 8, 9 DP 16212	DRAWN BY: DH
						DATE: 15/07/2024
						PROJECT NO: 2315
						DRAWING NO: DA 11
						REVISION: A

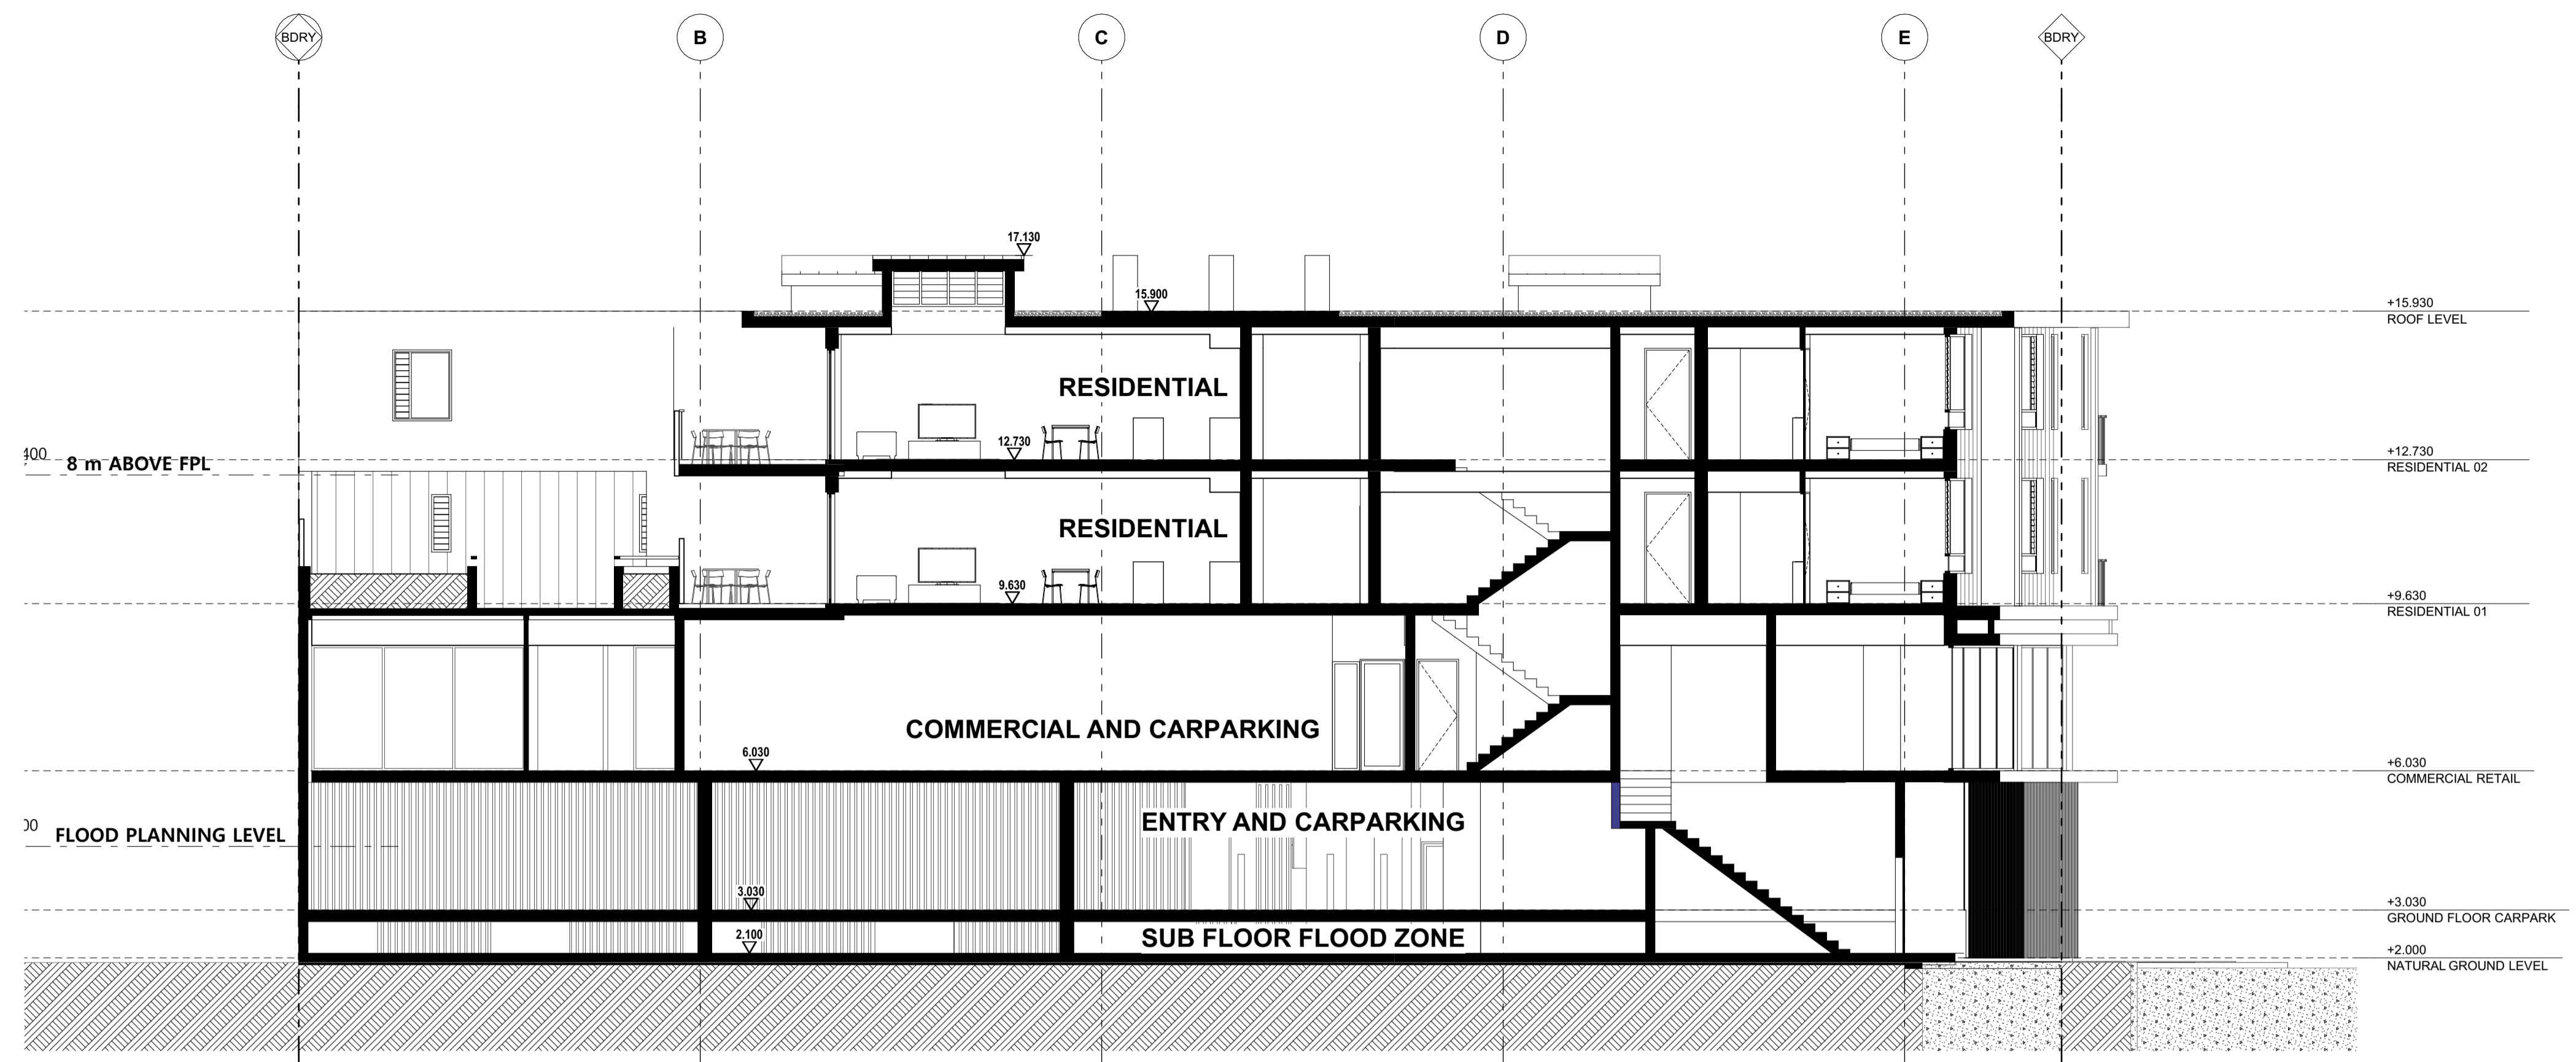

SECTION A

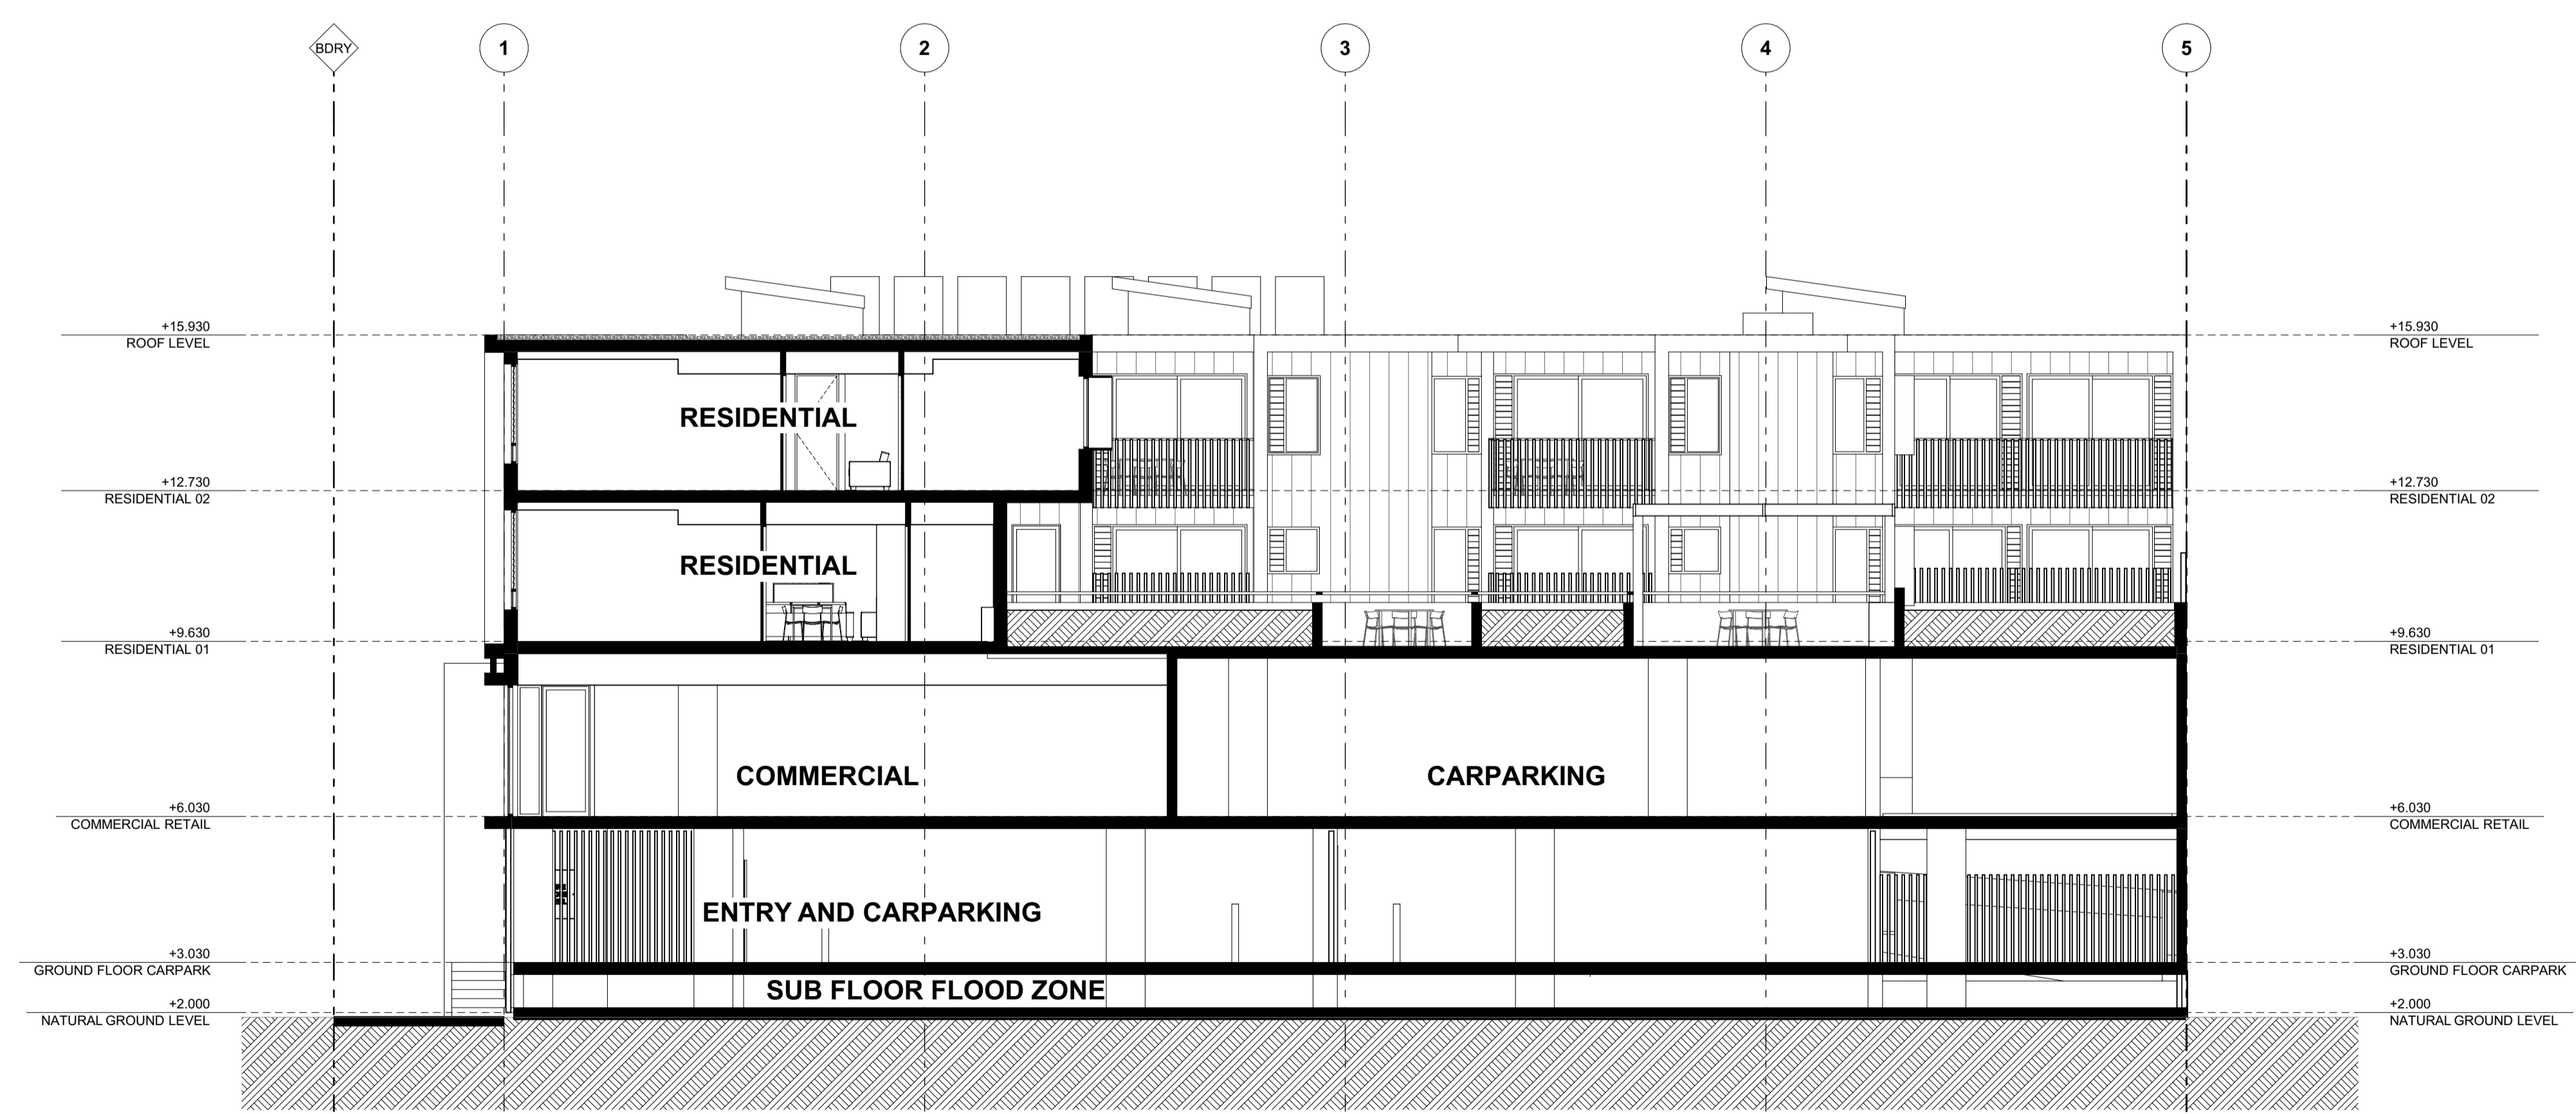

SECTION B

