


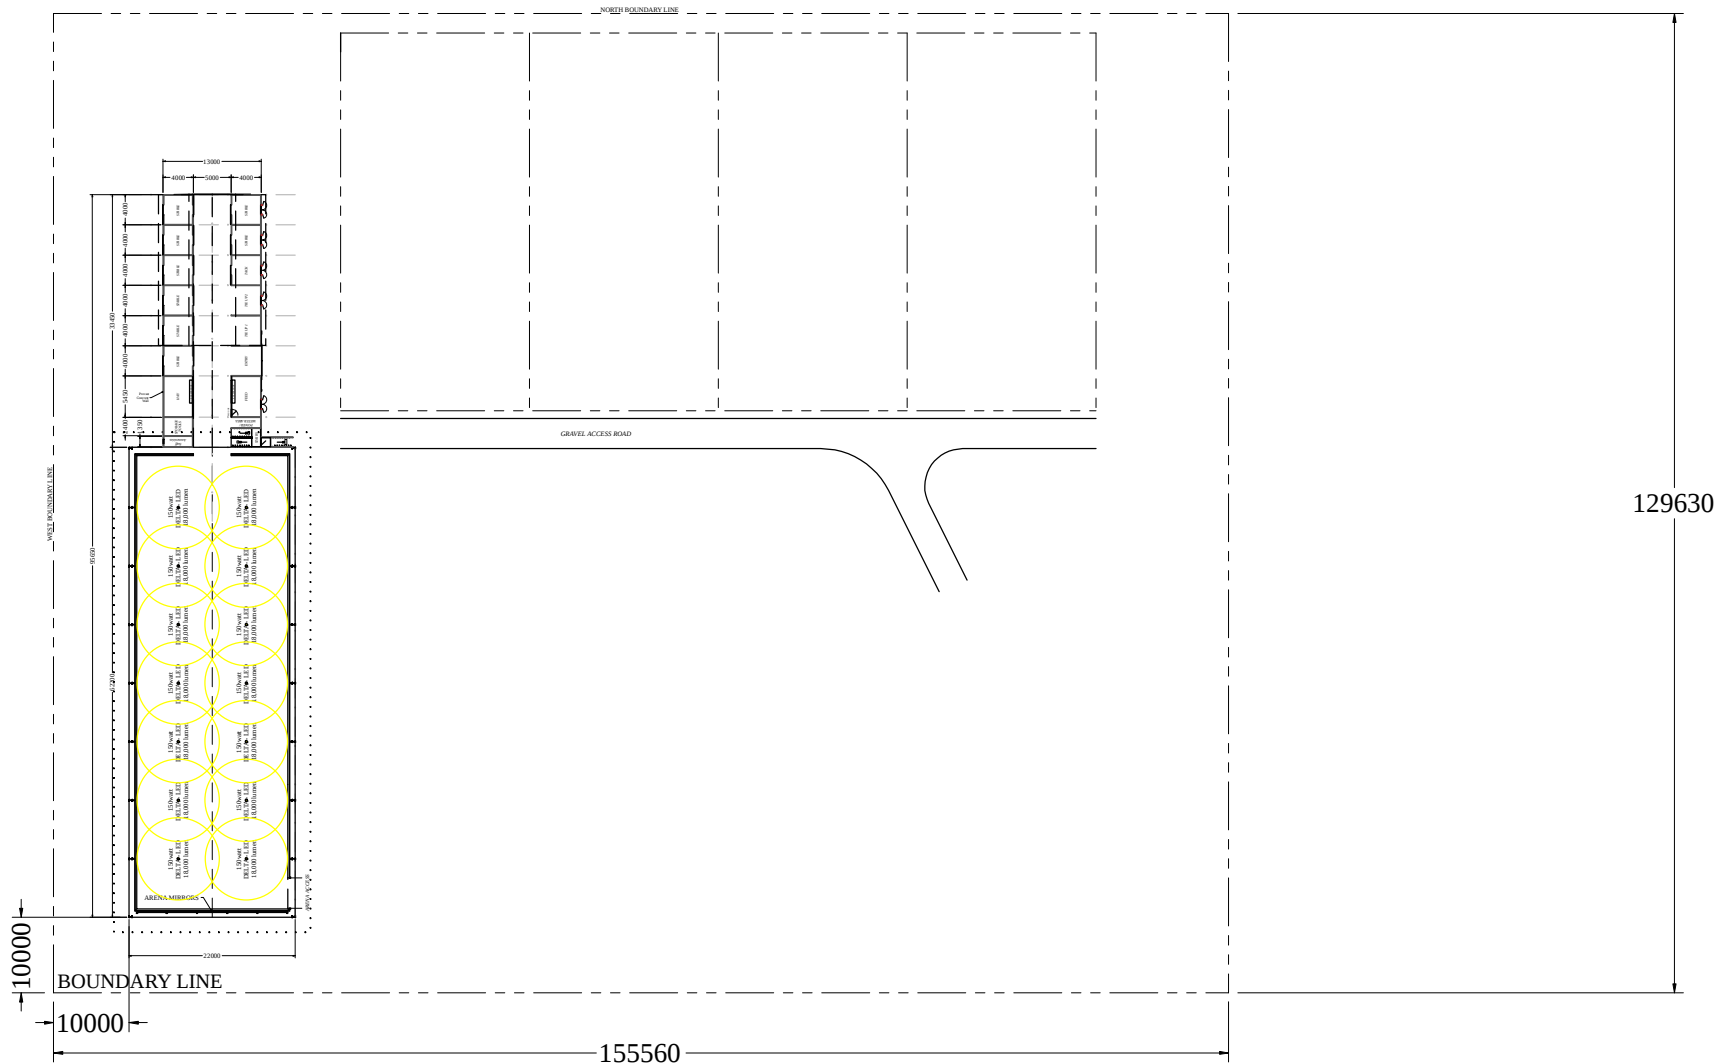

*Signature Stables
Australia*

Signature Stables Australia Pty Ltd
P O Box 562
Wallsend NSW 2287
Ph: 02 4951 3665 Fx: 02 4951 3665

DRAWING NUMBER:
SSAQ-052-003A

COPYRIGHT

THIS DOCUMENT IS COPYRIGHT AND AT ALL TIMES
REMAINS THE EXCLUSIVE PROPERTY OF
SIGNATURE STABLES AUSTRALIA Pty Ltd.
UNAUTHORISED USE OR REPRODUCTION OF THIS
DOCUMENT OR THE INFORMATION HEREIN IN
WHOLE OR IN PART WITHOUT WRITTEN PERMISSION
IS A BREACH OF COPYRIGHT.

PROJECT:
STABLE & ARENA

LOCATION:
**79 KUMARNA STREET
DUFFYS FOREST NSW 2084**


DETAILS:
OVERALL SITE PLAN



DRAWN: H.C
DATE: 22-07-19

A4 SCALE 1:1000
A1 SCALE 1:283

REFERENCE NUMBER: SSAQ-052

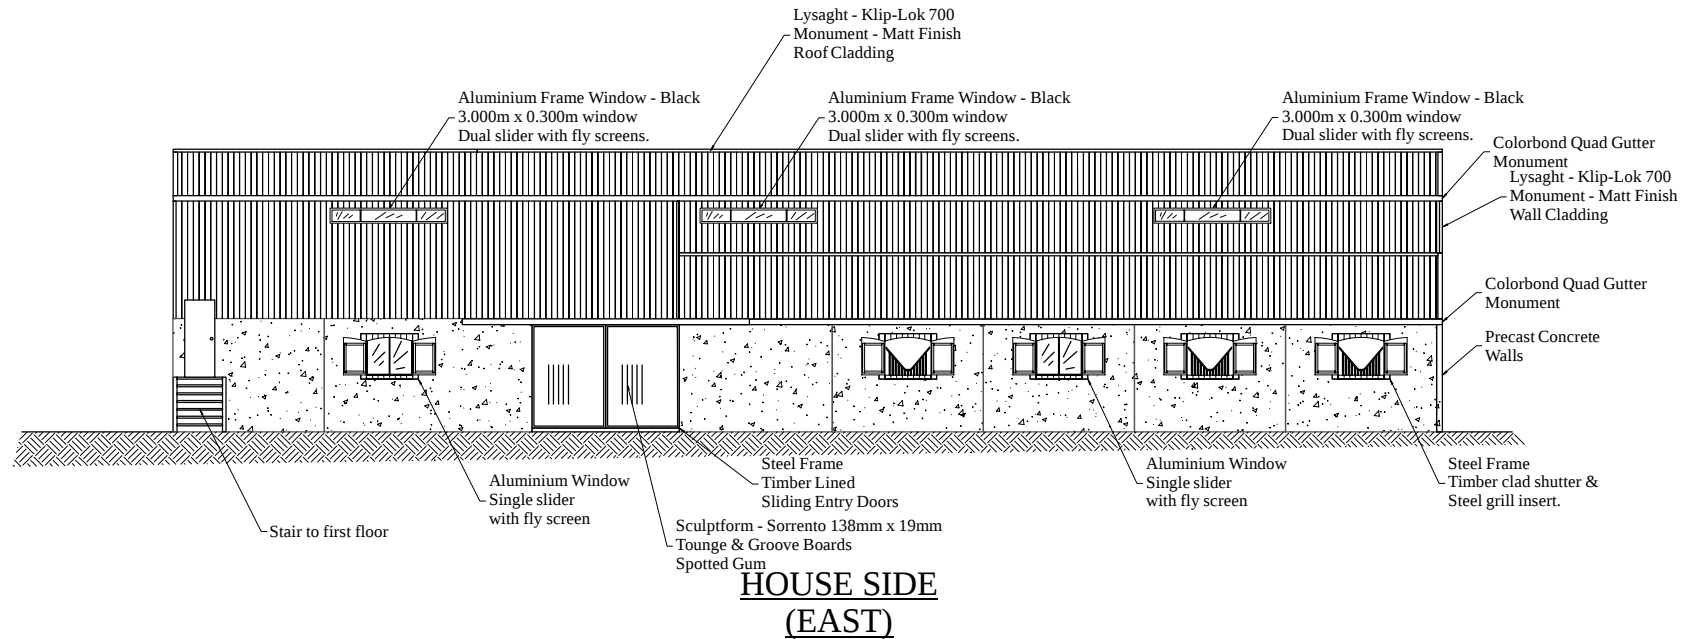

*Signature Stables
Australia*

Signature Stables Australia Pty Ltd
P O Box 562
Wallsend NSW 2287
Ph: 02 4951 3665 Fx: 02 4951 3665

DRAWING NUMBER:
SSAQ-052-003D

COPYRIGHT

THIS DOCUMENT IS COPYRIGHT AND AT ALL TIMES
REMAINS THE EXCLUSIVE PROPERTY OF
SIGNATURE STABLES AUSTRALIA Pty Ltd.
UNAUTHORISED USE OR REPRODUCTION OF THIS
DOCUMENT OR THE INFORMATION HEREIN IN
WHOLE OR IN PART WITHOUT WRITTEN PERMISSION
IS A BREACH OF COPYRIGHT.

PROJECT:
STABLE

LOCATION:
**79 KUMARNA STREET
DUFFYS FOREST NSW 2084**


DETAILS:
ELEVATIONS



DRAWN: H.C
DATE: 22-07-19

A4 SCALE 1:200
A1 SCALE 1:56

REFERENCE NUMBER: SSAQ-052

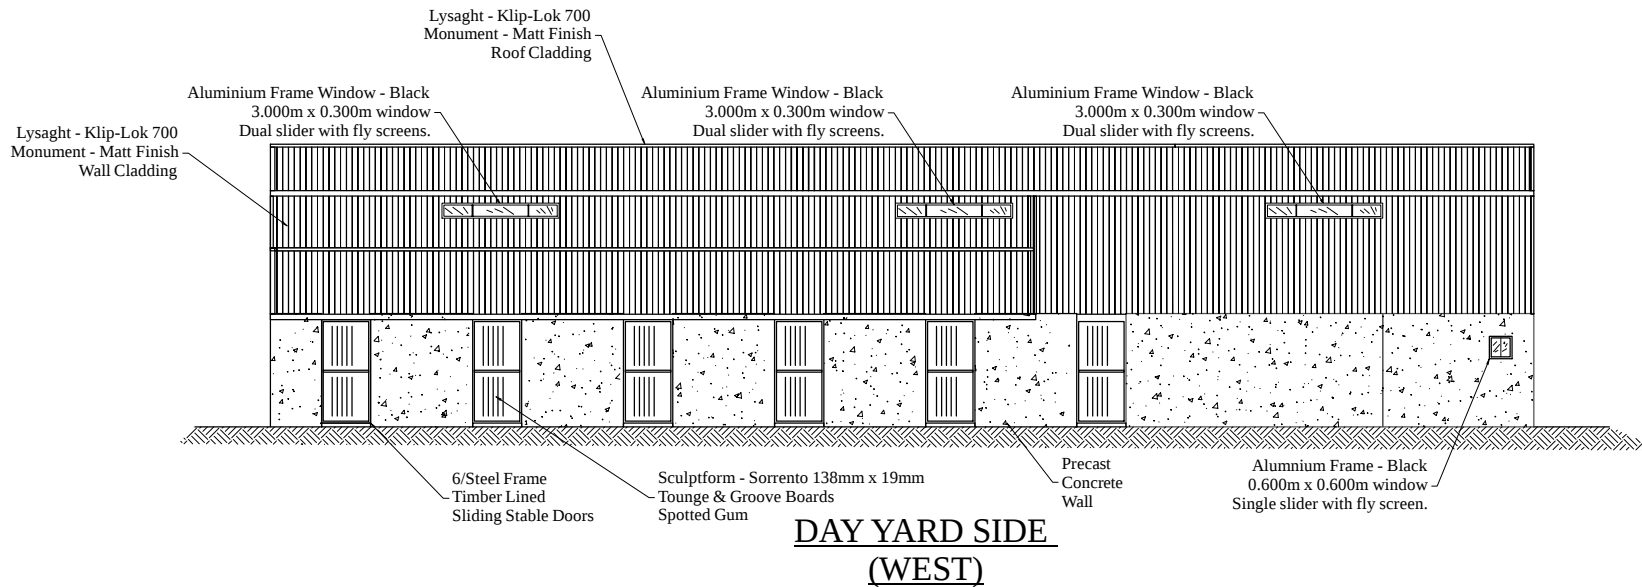

*Signature Stables
Australia*

Signature Stables Australia Pty Ltd
P O Box 562
Wallsend NSW 2287
Ph: 02 4951 3665 Fx: 02 4951 3665

DRAWING NUMBER:
SSAQ-052-003E

COPYRIGHT

THIS DOCUMENT IS COPYRIGHT AND AT ALL TIMES
REMAINS THE EXCLUSIVE PROPERTY OF
SIGNATURE STABLES AUSTRALIA Pty Ltd.
UNAUTHORISED USE OR REPRODUCTION OF THIS
DOCUMENT OR THE INFORMATION HEREIN IN
WHOLE OR IN PART WITHOUT WRITTEN PERMISSION
IS A BREACH OF COPYRIGHT.

PROJECT:
STABLE

LOCATION:
**79 KUMARNA STREET
DUFFYS FOREST NSW 2084**


DETAILS:
ELEVATIONS



DRAWN: H.C
DATE: 22-07-19


A4 SCALE 1:200
A1 SCALE 1:56

REFERENCE NUMBER: SSAQ-052

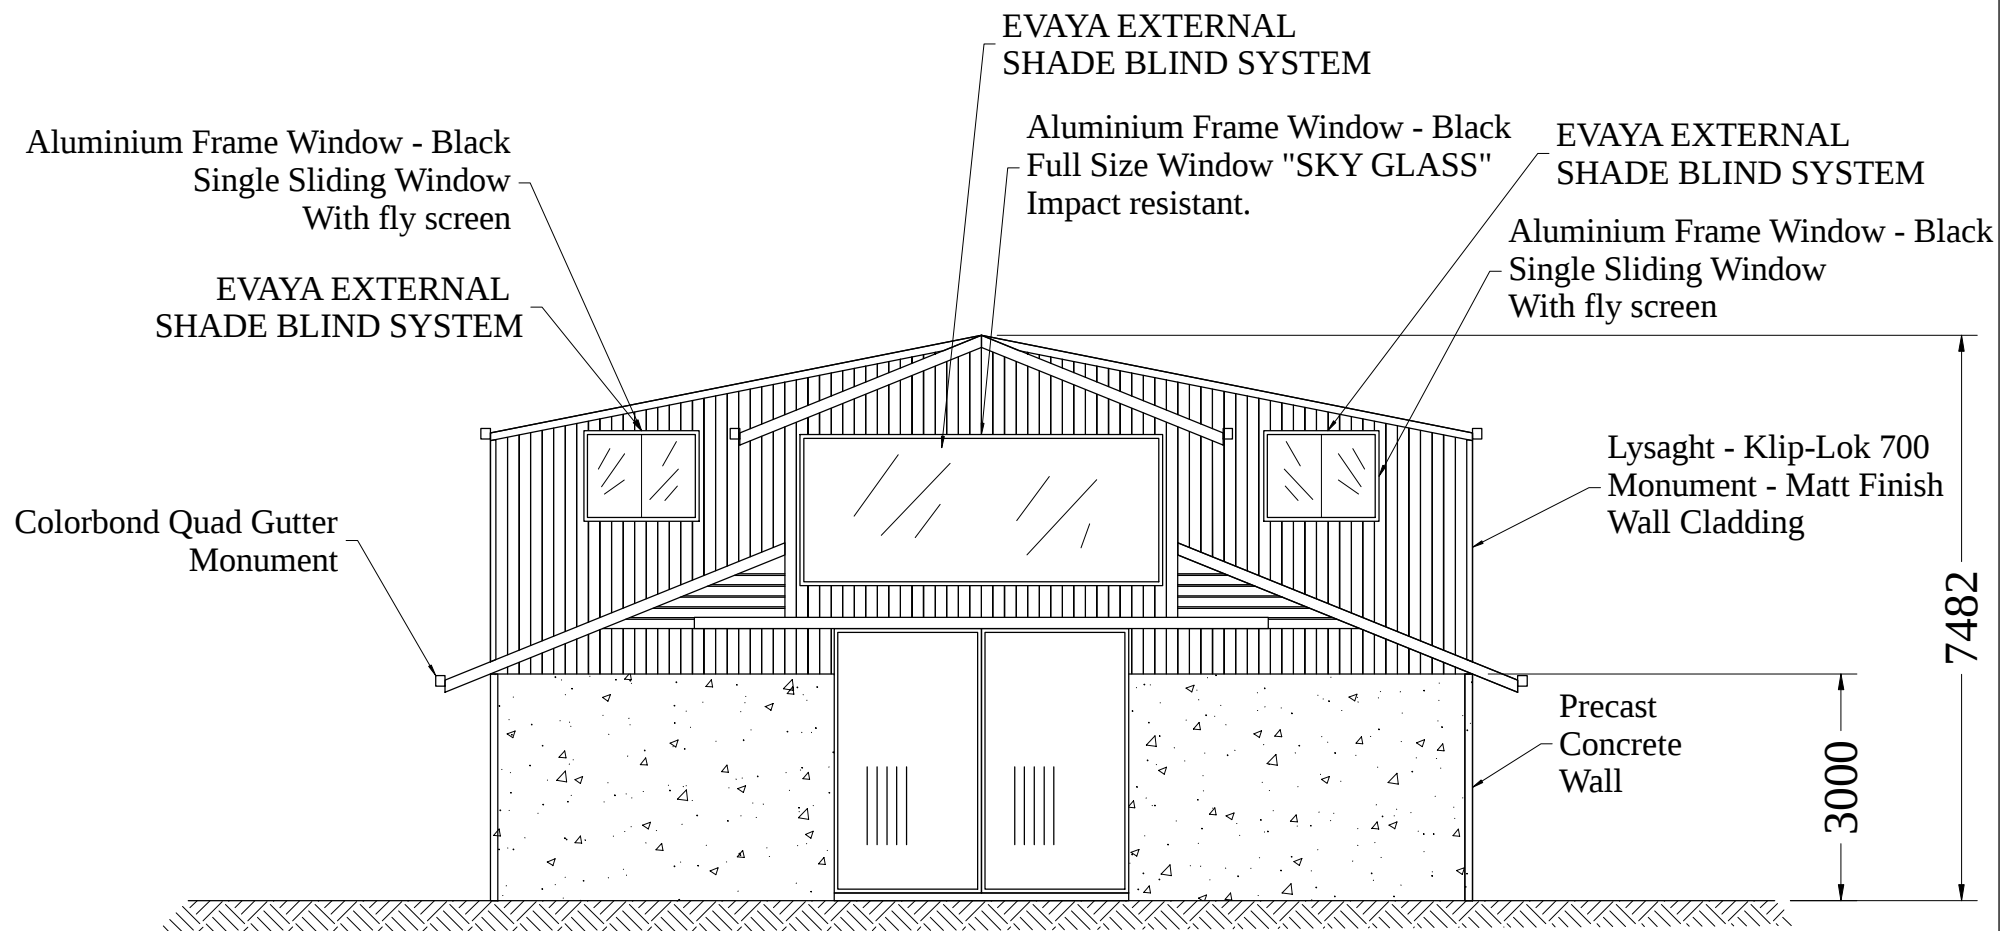

END VIEW (NORTH)

<i>Signature Stables</i> <i>Australia</i>		DRAWING NUMBER: SSAQ-052-003F	PROJECT: STABLE	DETAILS: ELEVATIONS	
	Signature Stables Australia Pty Ltd P O Box 562 Wallsend NSW 2287 Ph: 02 4951 3665 Fx: 02 4951 3665	<u>COPYRIGHT</u> THIS DOCUMENT IS COPYRIGHT AND AT ALL TIMES REMAINS THE EXCLUSIVE PROPERTY OF SIGNATURE STABLES AUSTRALIA Pty Ltd. UNAUTHORISED USE OR REPRODUCTION OF THIS DOCUMENT OR THE INFORMATION HEREIN IN WHOLE OR IN PART WITHOUT WRITTEN PERMISSION IS A BREACH OF COPYRIGHT.	LOCATION: 79 KUMARNA STREET DUFFYS FOREST NSW 2084	D C A B	DRAWN: H.C DATE: 22-07-19 A4 SCALE 1:100 A1 SCALE 1:28 REFERENCE NUMBER: SSAQ-052

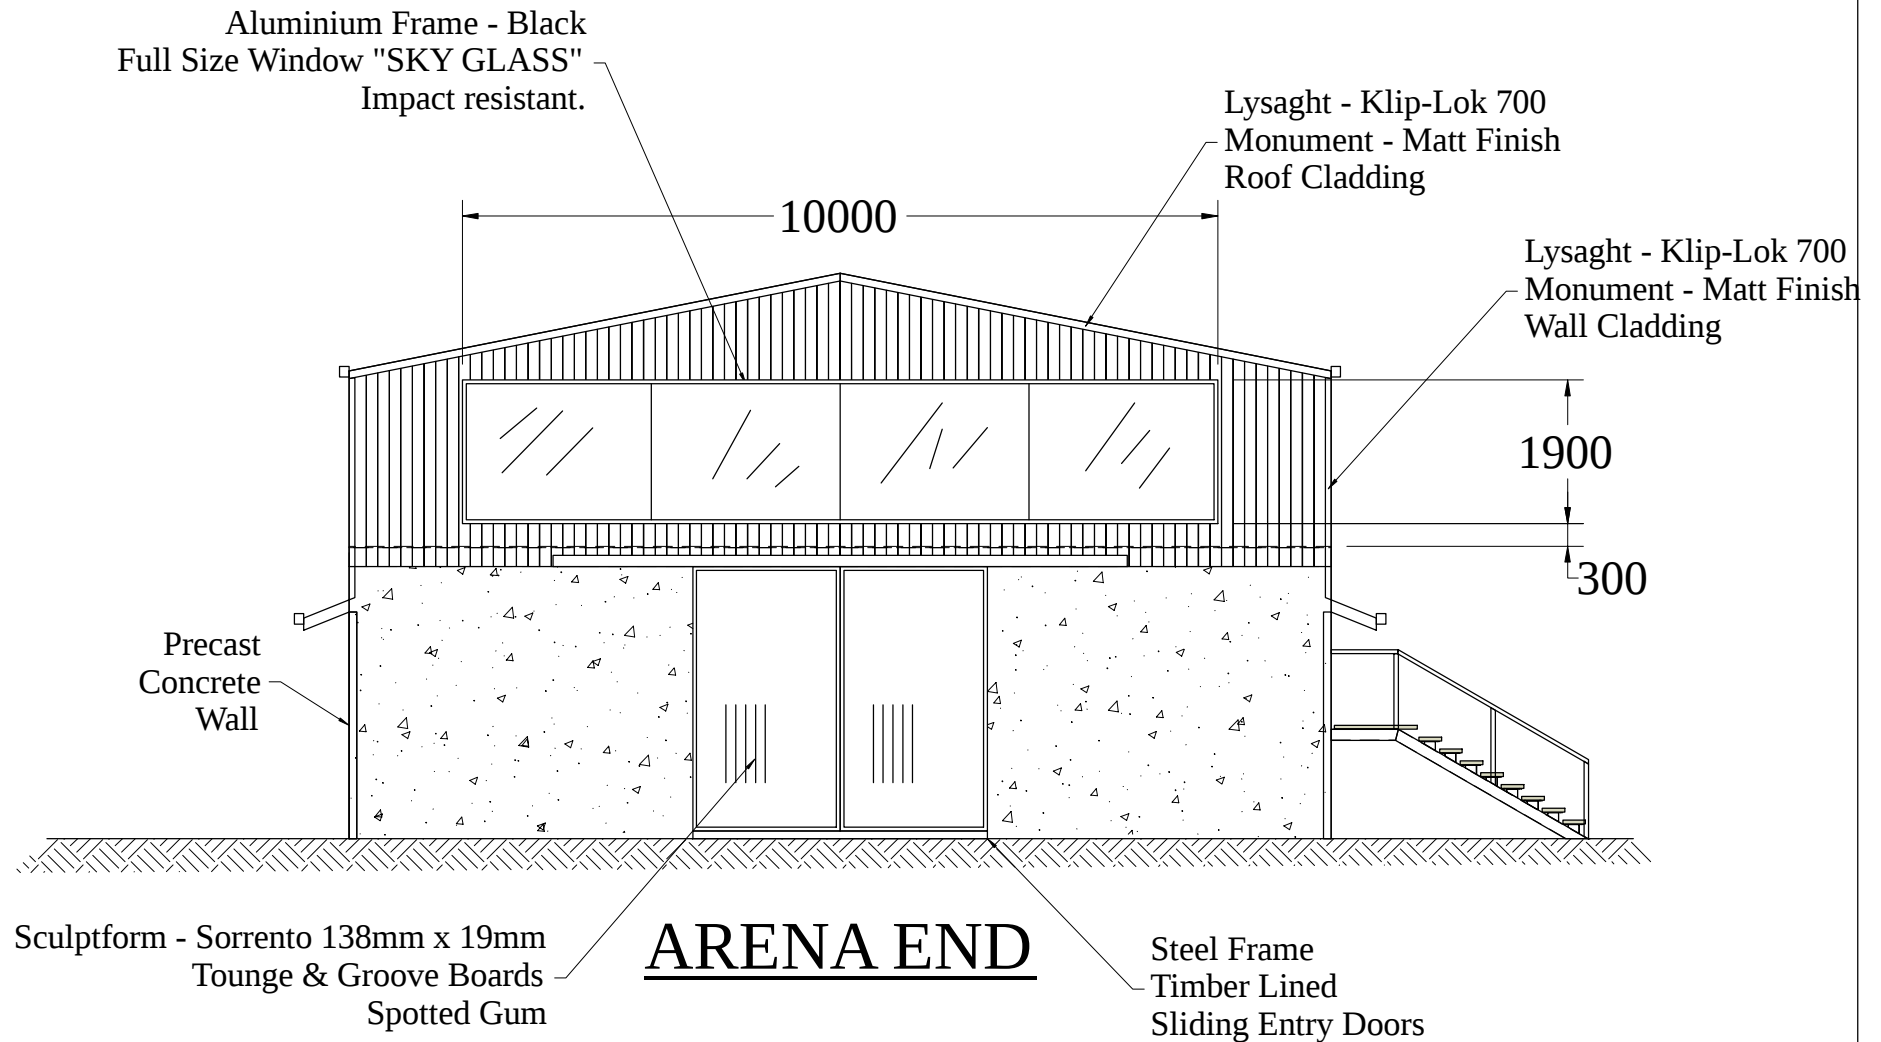

*Signature Stables
Australia*

Signature Stables Australia Pty Ltd
P O Box 562
Wallsend NSW 2287
Ph: 02 4951 3665 Fx: 02 4951 3665

DRAWING NUMBER:
SSAQ-052-003G

COPYRIGHT

THIS DOCUMENT IS COPYRIGHT AND AT ALL TIMES
REMAINS THE EXCLUSIVE PROPERTY OF
SIGNATURE STABLES AUSTRALIA Pty Ltd.
UNAUTHORISED USE OR REPRODUCTION OF THIS
DOCUMENT OR THE INFORMATION HEREIN IN
WHOLE OR IN PART WITHOUT WRITTEN PERMISSION
IS A BREACH OF COPYRIGHT.

PROJECT:
STABLE

LOCATION:
**79 KUMARNA STREET
DUFFYS FOREST NSW 2084**


DETAILS:
ELEVATIONS



DRAWN: H.C
DATE: 22-07-19

A4 SCALE 1:100
A1 SCALE 1:28

REFERENCE NUMBER: SSAQ-052

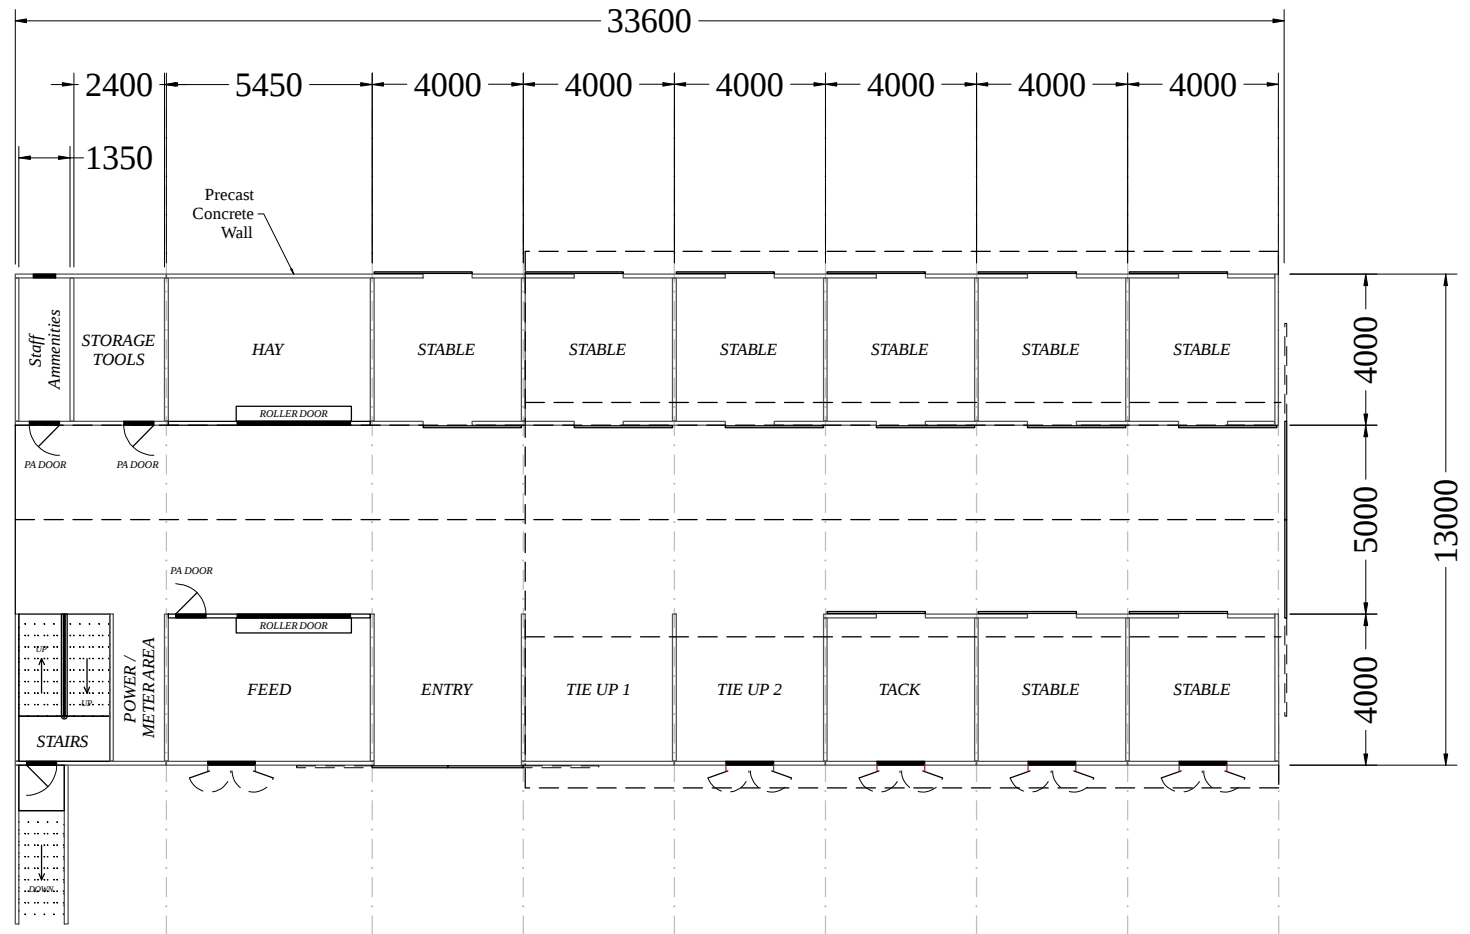

PLAN VIEW

*Signature Stables
Australia*

Signature Stables Australia Pty Ltd
P O Box 562
Wallsend NSW 2287
Ph: 02 4951 3665 Fx: 02 4951 3665

DRAWING NUMBER:
SSAQ-052-003H

COPYRIGHT

THIS DOCUMENT IS COPYRIGHT AND AT ALL TIMES
REMAINS THE EXCLUSIVE PROPERTY OF
SIGNATURE STABLES AUSTRALIA Pty Ltd.
UNAUTHORISED USE OR REPRODUCTION OF THIS
DOCUMENT OR THE INFORMATION HEREIN IN
WHOLE OR IN PART WITHOUT WRITTEN PERMISSION
IS A BREACH OF COPYRIGHT.

PROJECT:
STABLE

LOCATION:
**79 KUMARNA STREET
DUFFYS FOREST NSW 2084**


DETAILS:
PLAN VIEW



DRAWN: H.C
DATE: 22-07-19

A4 SCALE 1:200
A1 SCALE 1:56

REFERENCE NUMBER: SSAQ-052

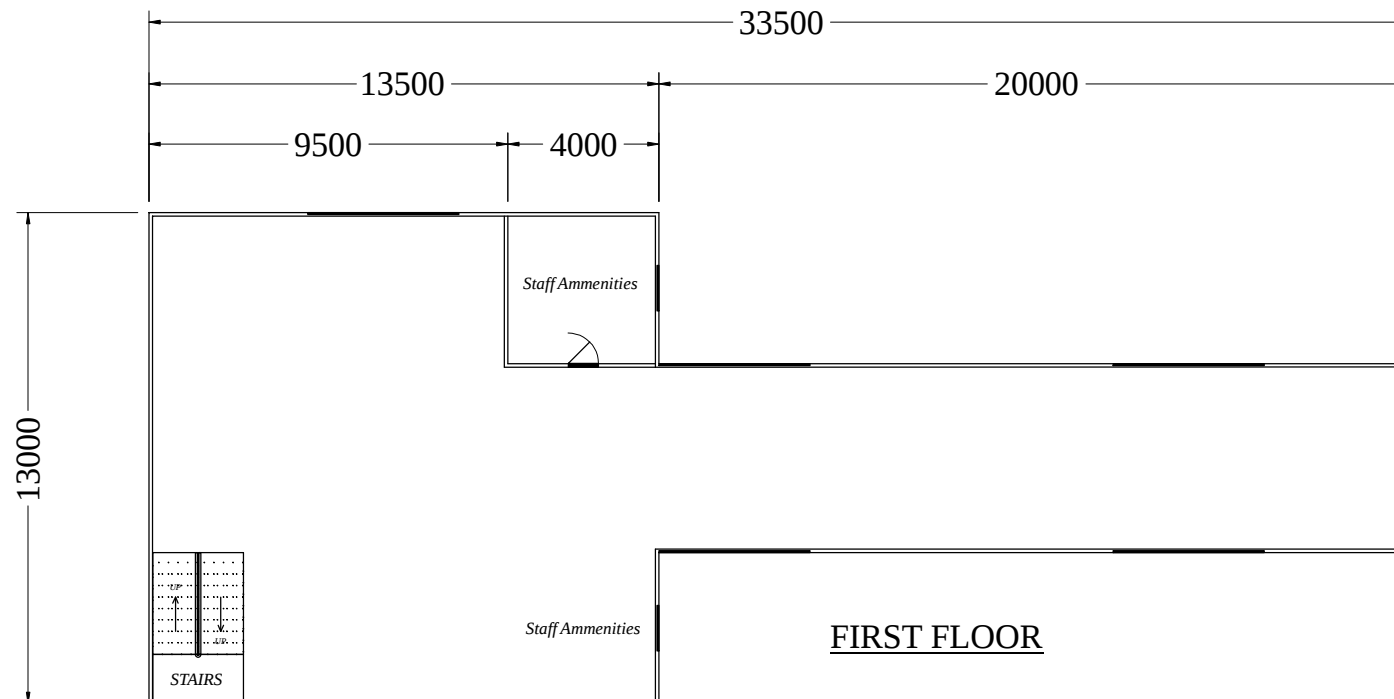

*Signature Stables
Australia*

Signature Stables Australia Pty Ltd
P O Box 562
Wallsend NSW 2287
Ph: 02 4951 3665 Fx: 02 4951 3665

DRAWING NUMBER:
SSAQ-052-003I

COPYRIGHT

THIS DOCUMENT IS COPYRIGHT AND AT ALL TIMES
REMAINS THE EXCLUSIVE PROPERTY OF
SIGNATURE STABLES AUSTRALIA Pty Ltd.
UNAUTHORISED USE OR REPRODUCTION OF THIS
DOCUMENT OR THE INFORMATION HEREIN IN
WHOLE OR IN PART WITHOUT WRITTEN PERMISSION
IS A BREACH OF COPYRIGHT.

PROJECT:
STABLE

LOCATION:
**79 KUMARNA STREET
DUFFYS FOREST NSW 2084**


DETAILS:
PLAN VIEW




DRAWN: H.C
DATE: 22-07-19

A4 SCALE 1:200
A1 SCALE 1:56


REFERENCE NUMBER: SSAQ-052

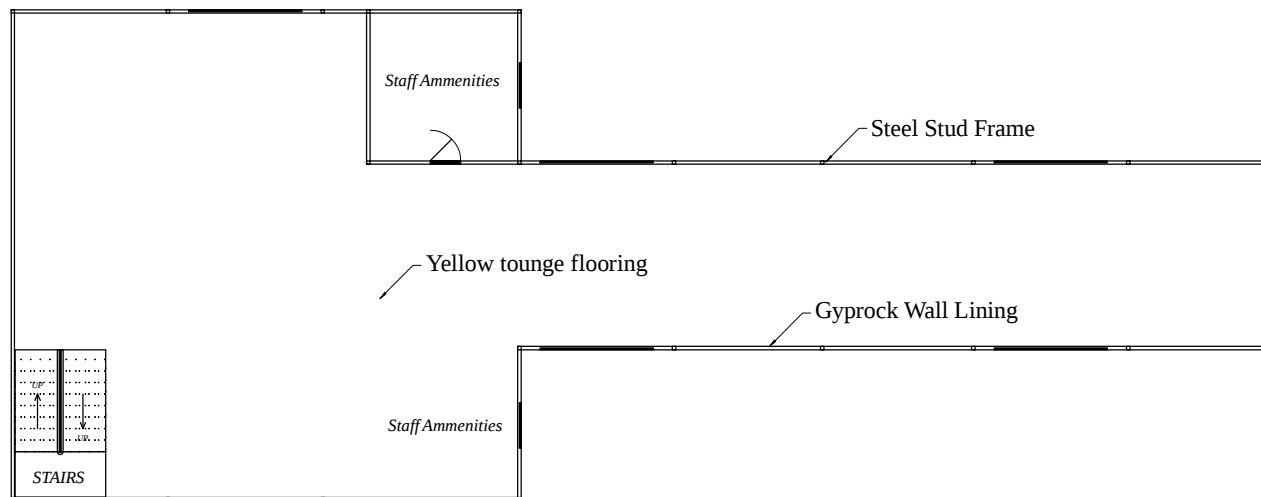


PLAN VIEW

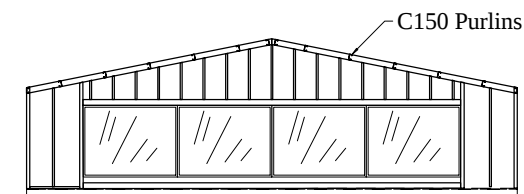

VIEW FROM ARENA

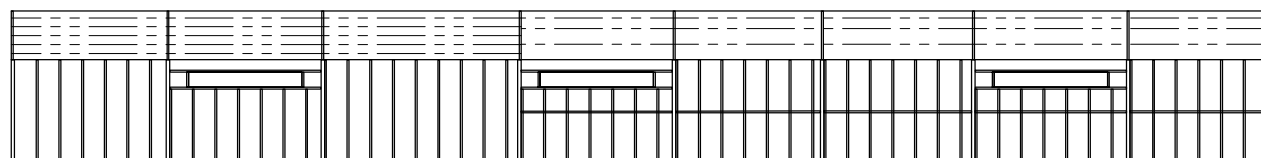

EAST ELEVATION

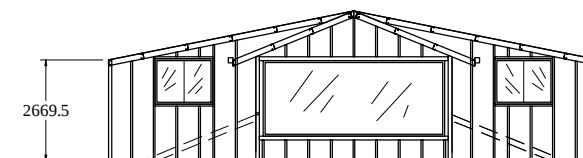

NORTH ELEVATION

*Signature Stables
Australia*

Signature Stables Australia Pty Ltd
P O Box 562
Wallsend NSW 2287
Ph: 02 4951 3665 Fx: 02 4951 3665

DRAWING NUMBER:
SSAQ-052-003J

COPYRIGHT

THIS DOCUMENT IS COPYRIGHT AND AT ALL TIMES
REMAINS THE EXCLUSIVE PROPERTY OF
SIGNATURE STABLES AUSTRALIA Pty Ltd.
UNAUTHORISED USE OR REPRODUCTION OF THIS
DOCUMENT OR THE INFORMATION HEREIN IN
WHOLE OR IN PART WITHOUT WRITTEN PERMISSION
IS A BREACH OF COPYRIGHT.

PROJECT:
STABLE

LOCATION:
**79 KUMARNA STREET
DUFFYS FOREST NSW 2084**

DETAILS:
**FIRST FLOOR
ELEVATION VIEW**










DRAWN: H.C
DATE: 22-07-19

A4 SCALE 1:200
A1 SCALE 1:56

REFERENCE NUMBER: SSAQ-052

REFERENCE NUMBER: SSAQ-052

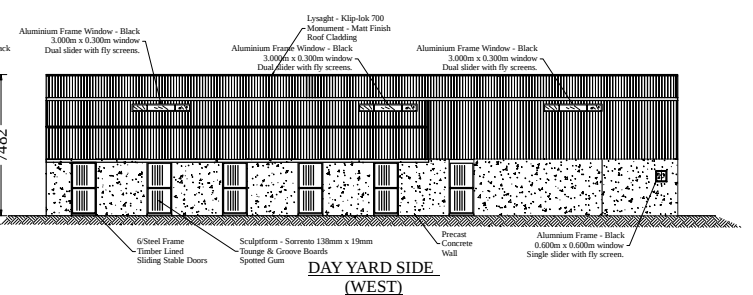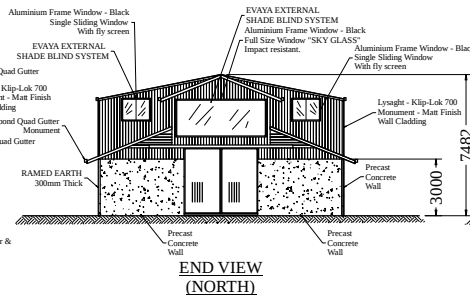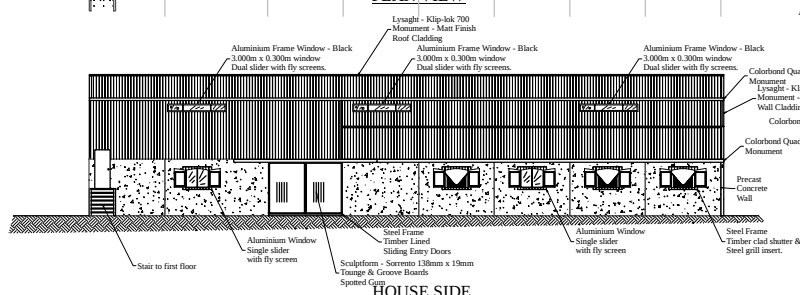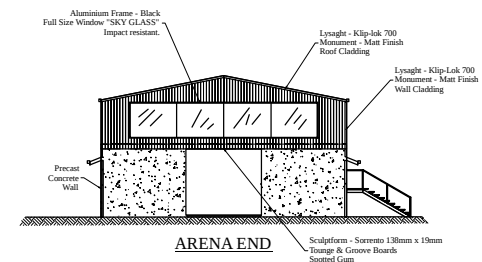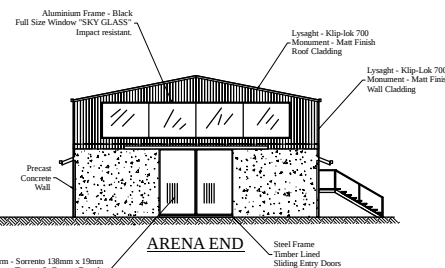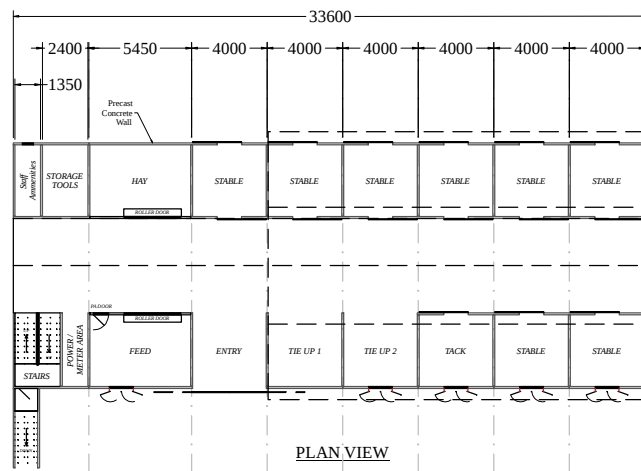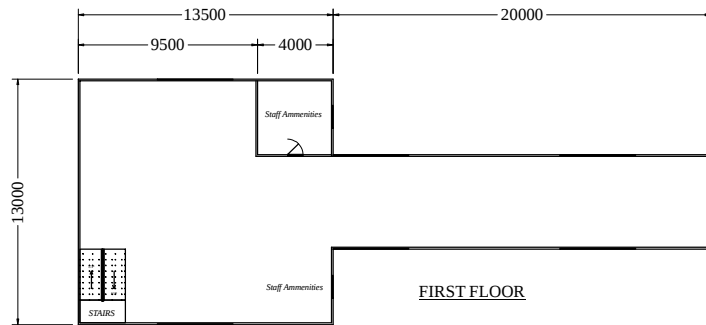

*Signature Stables
Australia*

Signature Stables Australia Pty Ltd
P O Box 562
Wallsend NSW 2287
Ph: 02 4951 3665 Fx: 02 4951 3665

DRAWING NUMBER:
SSAQ-052-004C

COPYRIGHT

THIS DOCUMENT IS COPYRIGHT AND AT ALL TIMES
REMAINS THE EXCLUSIVE PROPERTY OF
SIGNATURE STABLES AUSTRALIA Pty Ltd.
UNAUTHORISED USE OR REPRODUCTION OF THIS
DOCUMENT OR THE INFORMATION HEREIN IN
WHOLE OR IN PART WITHOUT WRITTEN PERMISSION
IS A BREACH OF COPYRIGHT.

PROJECT:
STABLE

LOCATION:
**79 KUMARNA STREET
DUFFYS FOREST NSW 2084**

DETAILS:
PLAN & ELEVATIONS




DRAWN: H.C
DATE: 22-07-19

A4 SCALE 1:400
A1 SCALE 1:113


REFERENCE NUMBER: SSAQ-052

ARENA LIGHTING


LIGHT SPECIFICATIONS
BRAND: SONARAY
MODEL: HB-3150A Delta Range
WATT: 150
BEAM ANGLE: 120 deg.
LUX/ LUMINOUS FLUX: 18,409
QUANTITY: 14 off
TOTAL LUMENS: 257,726

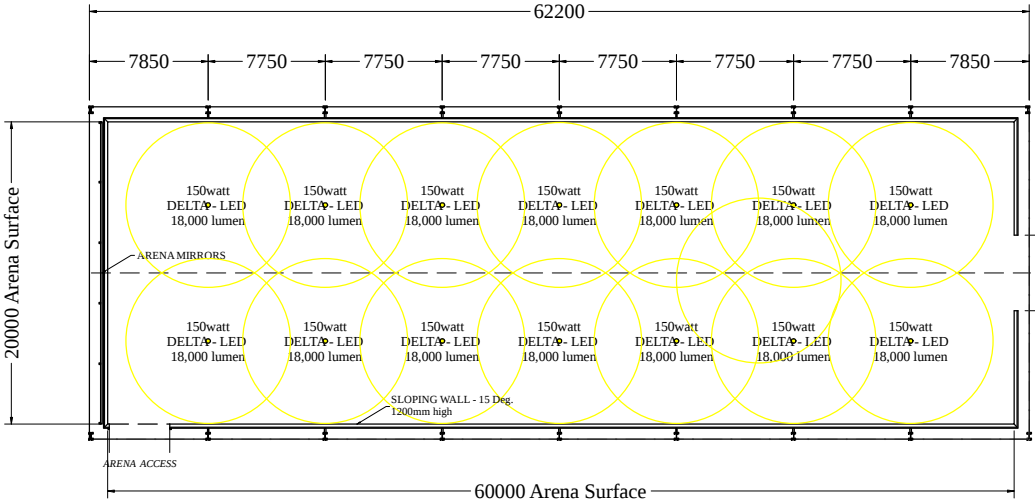


PLAN VIEW

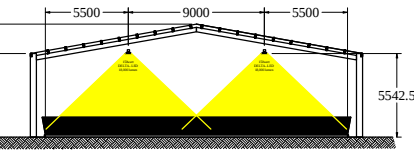


CROSS SECTION

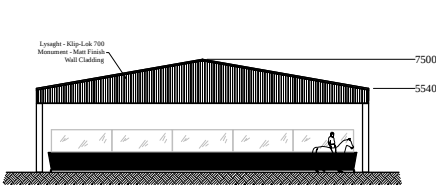

END VIEW
(SOUTH)

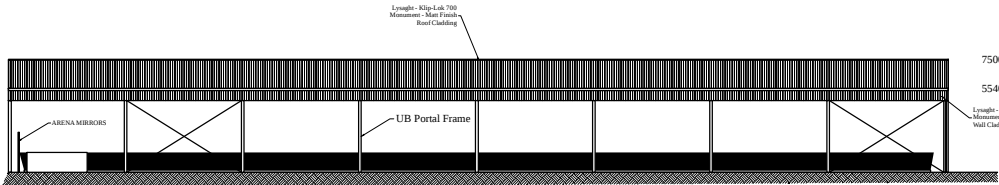

HOUSE SIDE
(EAST)

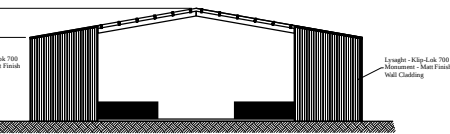

END VIEW
(STABLE)

Signature Stables
Australia

Signature Stables Australia Pty Ltd
P O Box 562
Wallsend NSW 2287
Ph: 02 4951 3665 Fx: 02 4951 3665

DRAWING NUMBER:
SSAQ-052-004K

COPYRIGHT

THIS DOCUMENT IS COPYRIGHT AND AT ALL TIMES
REMAINS THE EXCLUSIVE PROPERTY OF
SIGNATURE STABLES AUSTRALIA Pty Ltd.
UNAUTHORISED USE OR REPRODUCTION OF THIS
DOCUMENT OR THE INFORMATION HEREIN IN
WHOLE OR IN PART WITHOUT WRITTEN PERMISSION
IS A BREACH OF COPYRIGHT.

PROJECT:
ARENA ROOF

LOCATION:
79 KUMARNA STREET
DUFFYS FOREST NSW 2084

DETAILS:
PLAN & ELEVATIONS



DRAWN: H.C
DATE: 22-07-19

A4 SCALE 1:500
A1 SCALE 1:141

REFERENCE NUMBER: SSAQ-052