



ALEXANDER STREET

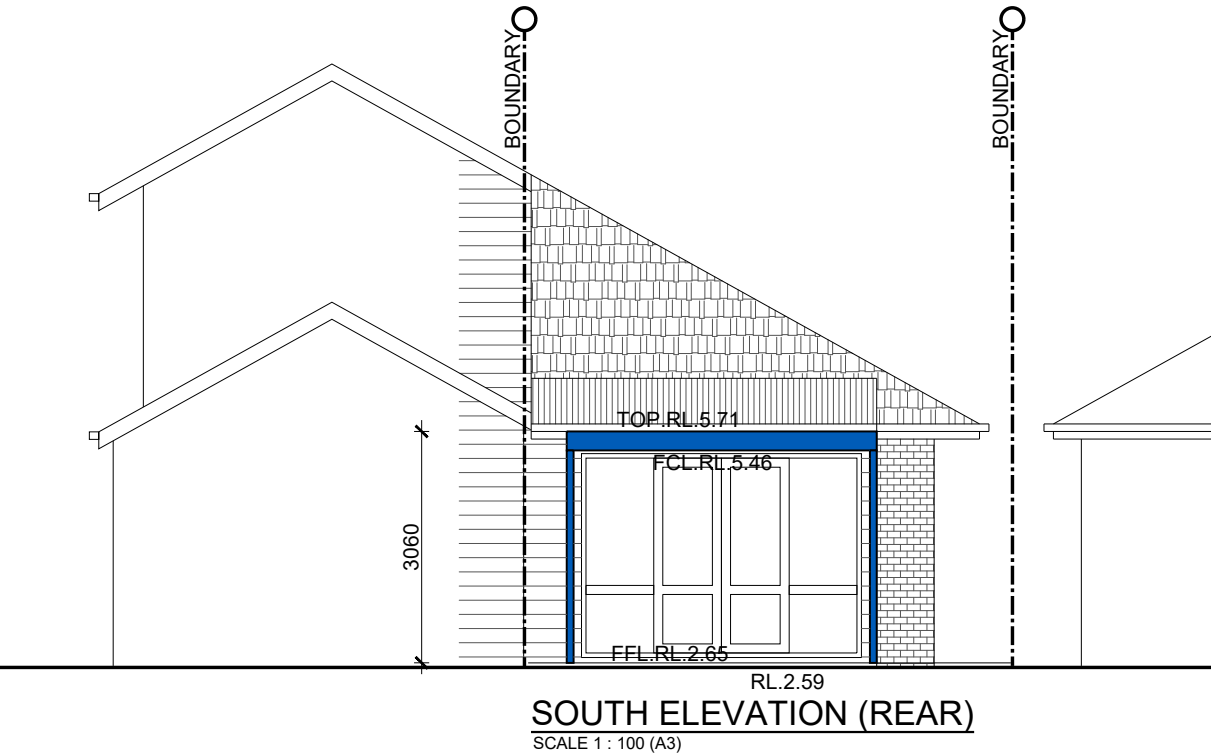


SOUTH ELEVATION (REAR)
SCALE 1 : 100 (A3)

NOTIFICATION PLAN

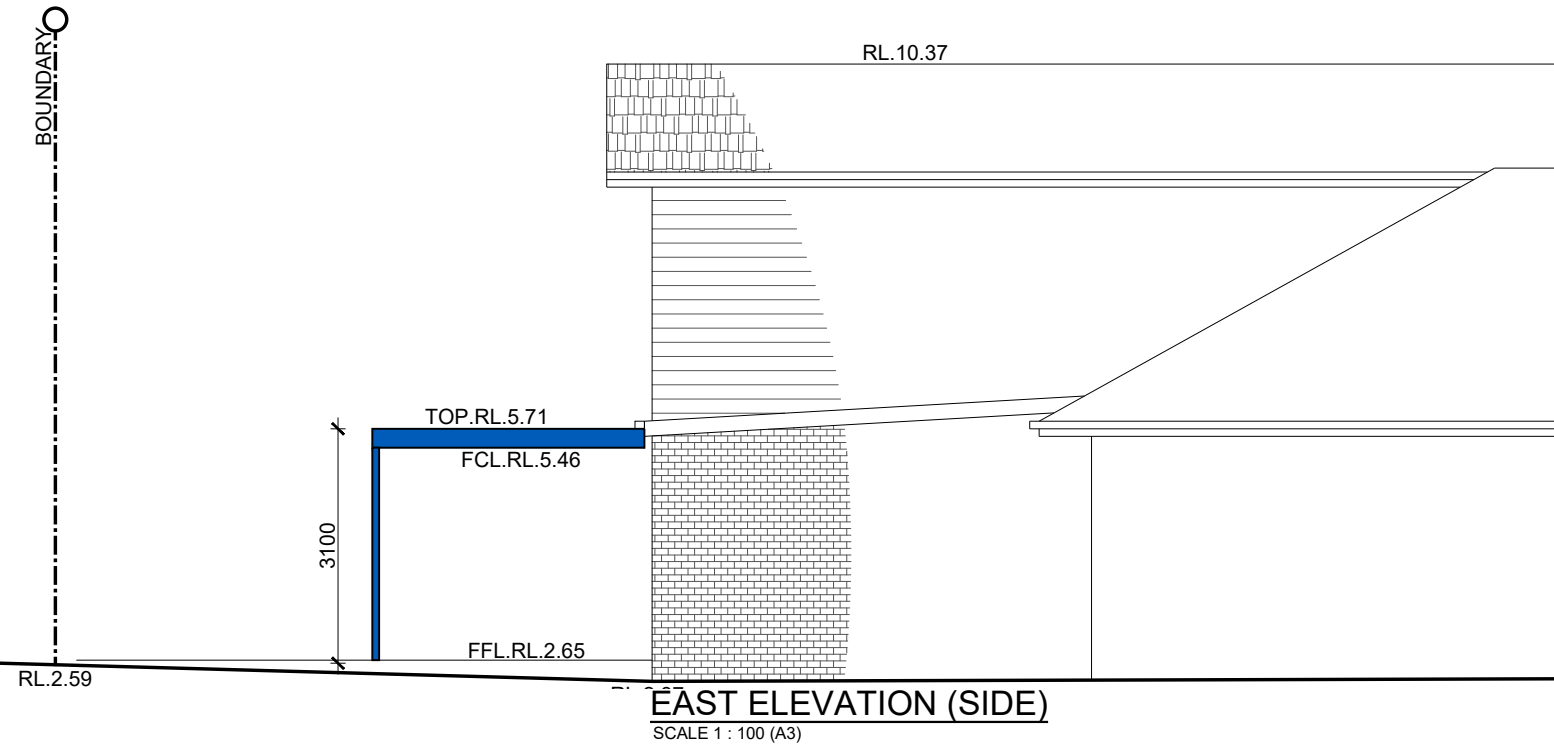


EAST ELEVATION (SIDE)
SCALE 1 : 100 (A3)

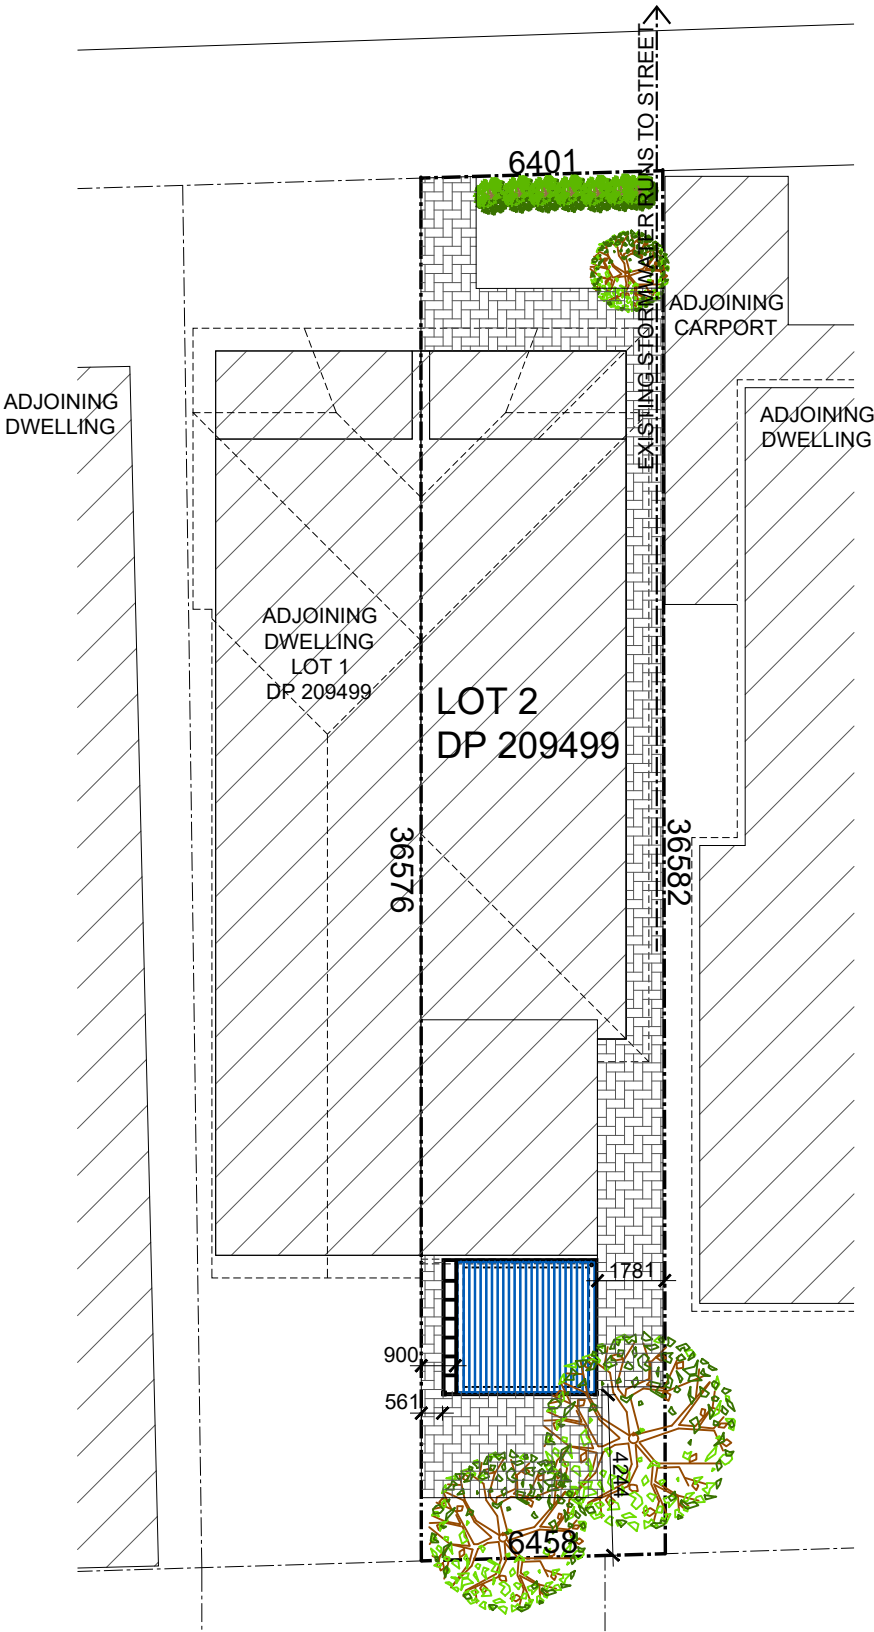

SITE PLAN / SITE ANALYSIS
SCALE 1 : 200 (A3)

Copyright © This drawing remains the property of WILLCO CONSULTING and may not be reproduced with out prior consent. DO NOT SCALE from drawing. All dimensions are in millimetres and are to be verified on site prior to construction

DATE	AMENDMENT	ISSUE
24.10.19	Revised DA issue	C
16.09.19	Revised DA issue	B
12.09.19	Preliminary issue	A

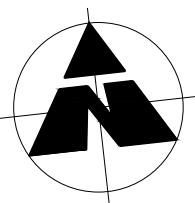

Sunscreen

patios & pergolas

Unit 3 / 8 Metters Place, Wetherill Park NSW 2164
Phone: 96094555 Fax:96094545
Website: sunscreenpatios.com.au

Will Martinez
0433 710 662
info@willco.net.au
ABN 71 501 935 290

WILLCO

CONSULTING

NEW HOMES | EXTENSIONS | GRANNY FLATS | FIRST FLOOR ADDITIONS

PROPOSED
OPENING ROOF
FOR CLIENT
MR. AND MRS. SHORT

AT SITE ADDRESS
59 ALEXANDER ST MANLY 2095
DRAWING
NOTIFICATION PLAN

LOT	2	DP	209499	SEC	
SCALE	1:100/200	DATE	12.09.17	DRAWN	WM
JOB N ^o	5418	DRAWING N ^o	5418-05	SHEET N ^o	5 OF 5