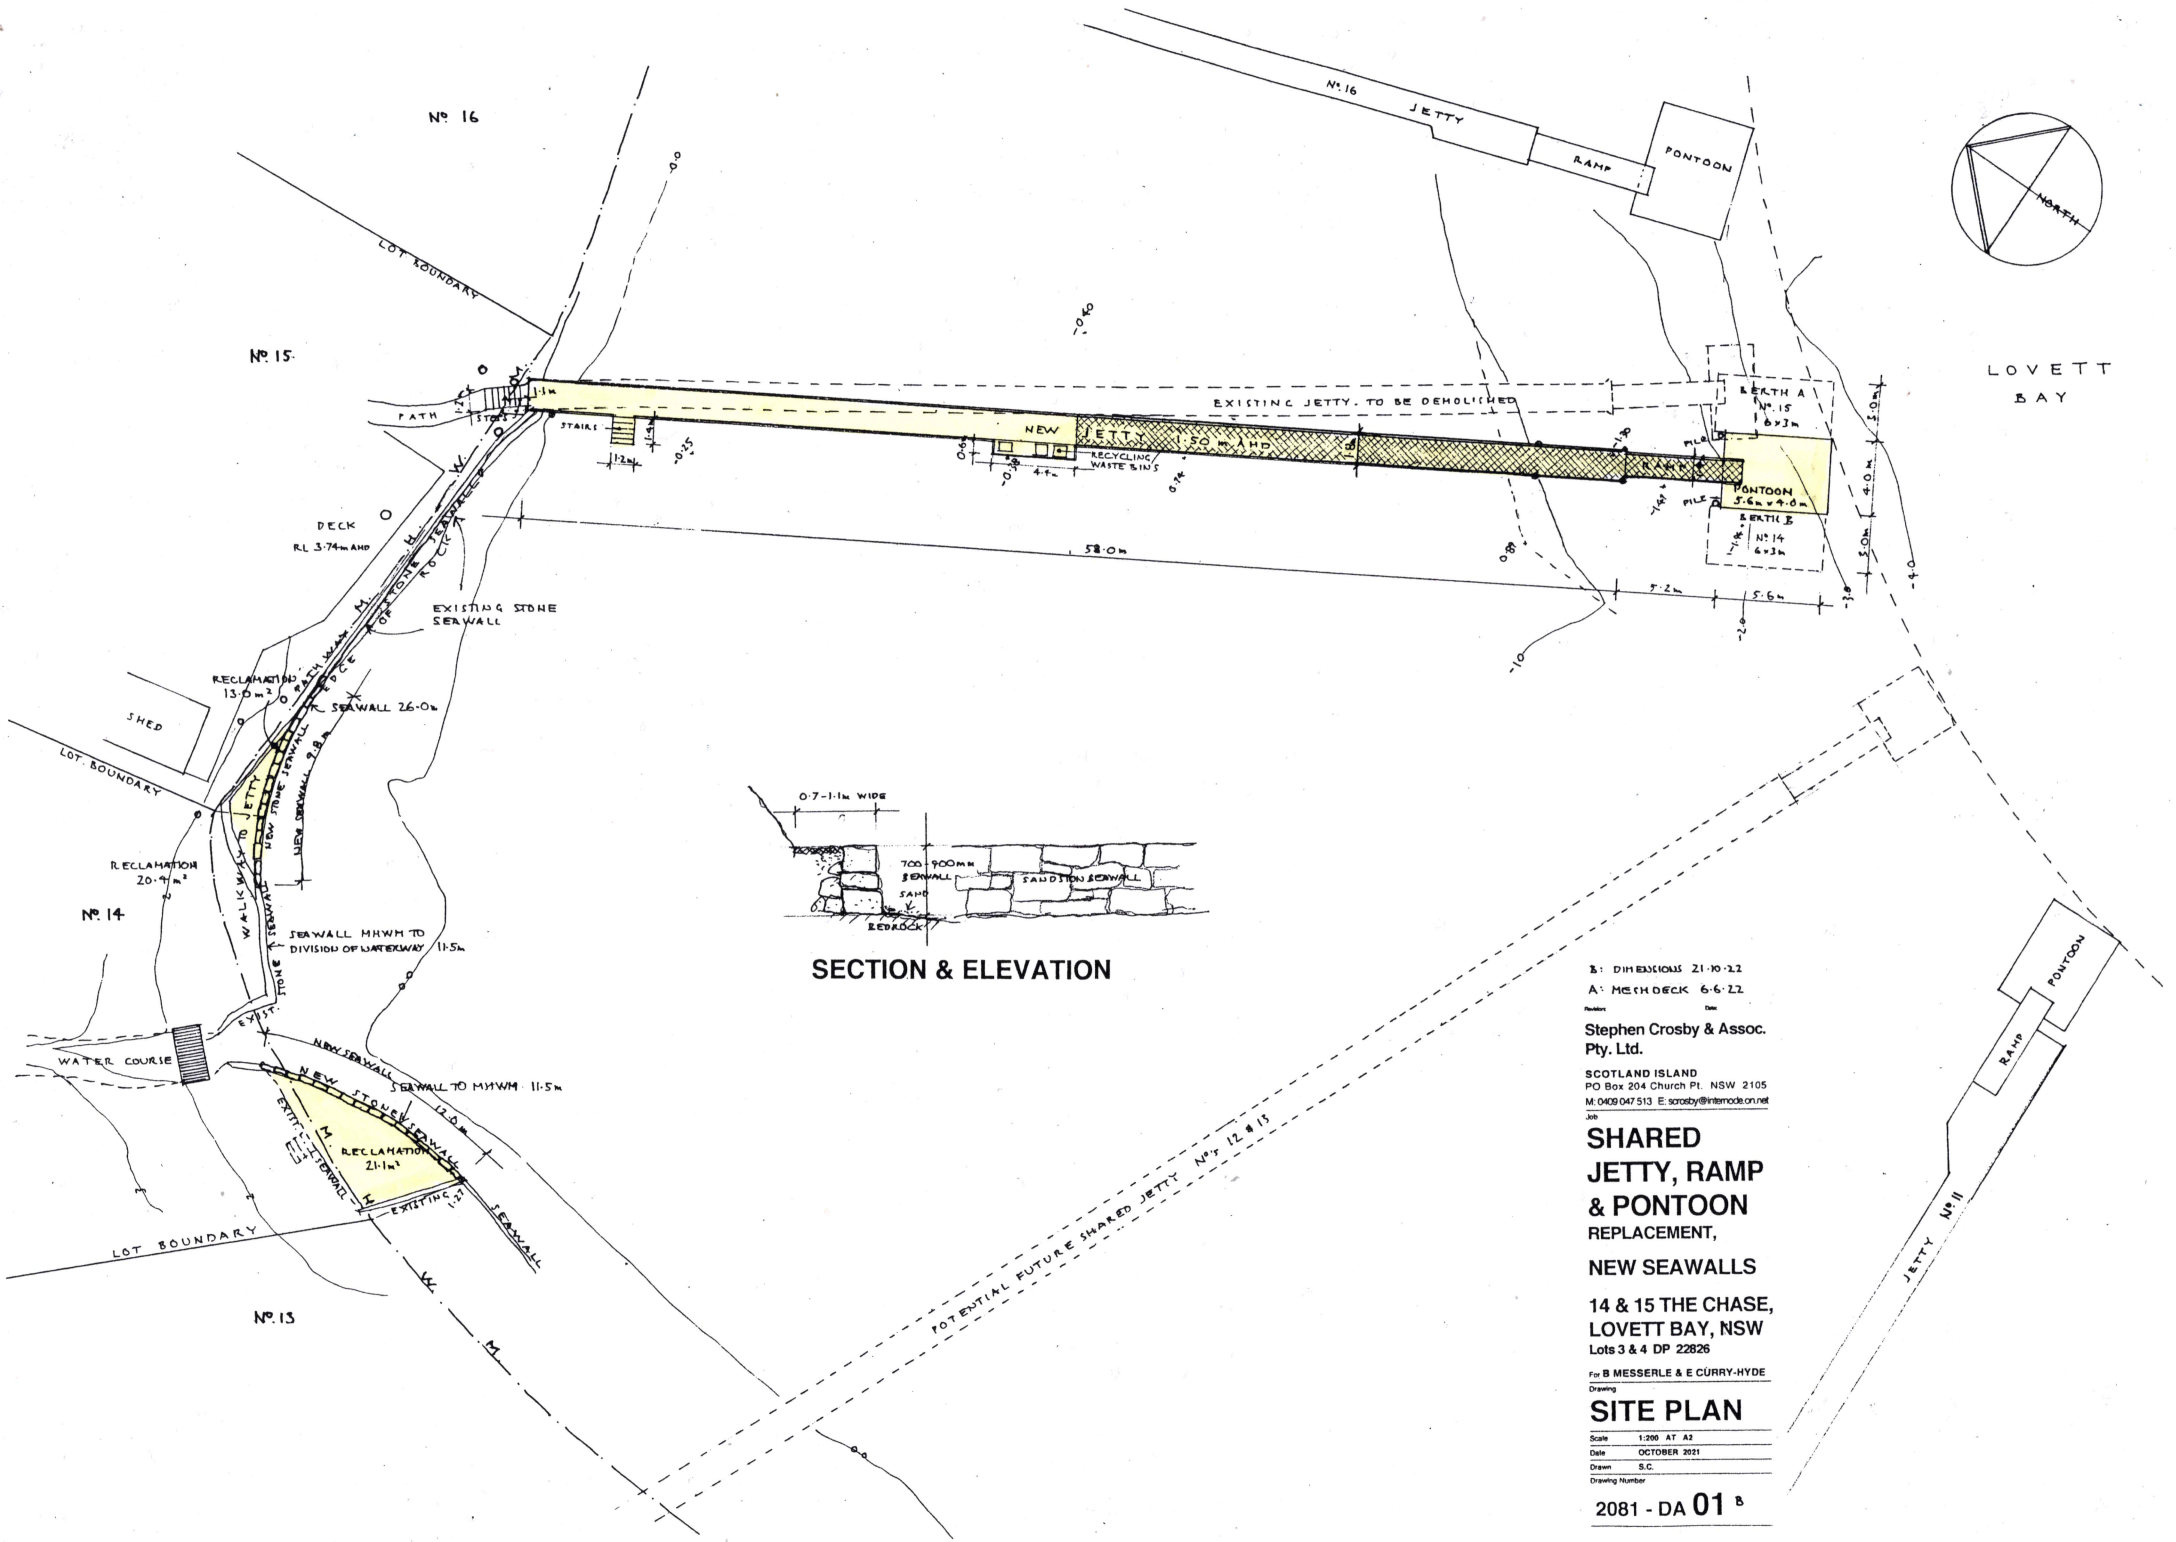


SECTION & ELEVATION

B: DIMENSIONS 21.10 x 2.2
 A: MECH DECK 6.6 x 2.2
 Stephen Crosby & Assoc.
 Pty. Ltd.
 SCOTLAND ISLAND
 PO Box 204 Church Pt. NSW 2105
 M.0409 047 513 E. scrosby@internode.on.net



**SHARED
 JETTY, RAMP
 & PONTOON
 REPLACEMENT,
 NEW SEAWALLS**

14 & 15 THE CHASE,
 LOVETT BAY, NSW
 Lots 3 & 4 DP 22826

For B MESSERLE & E CURRY-HYDE
 Drawing

SITE PLAN

Scale 1:200 AT A3
 Date OCTOBER 2021
 Drawn S.C.
 Drawing Number

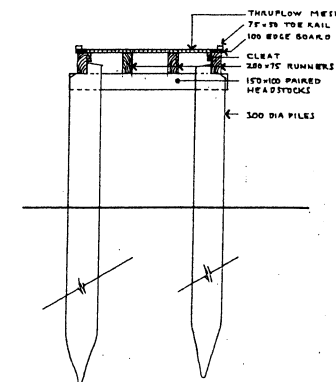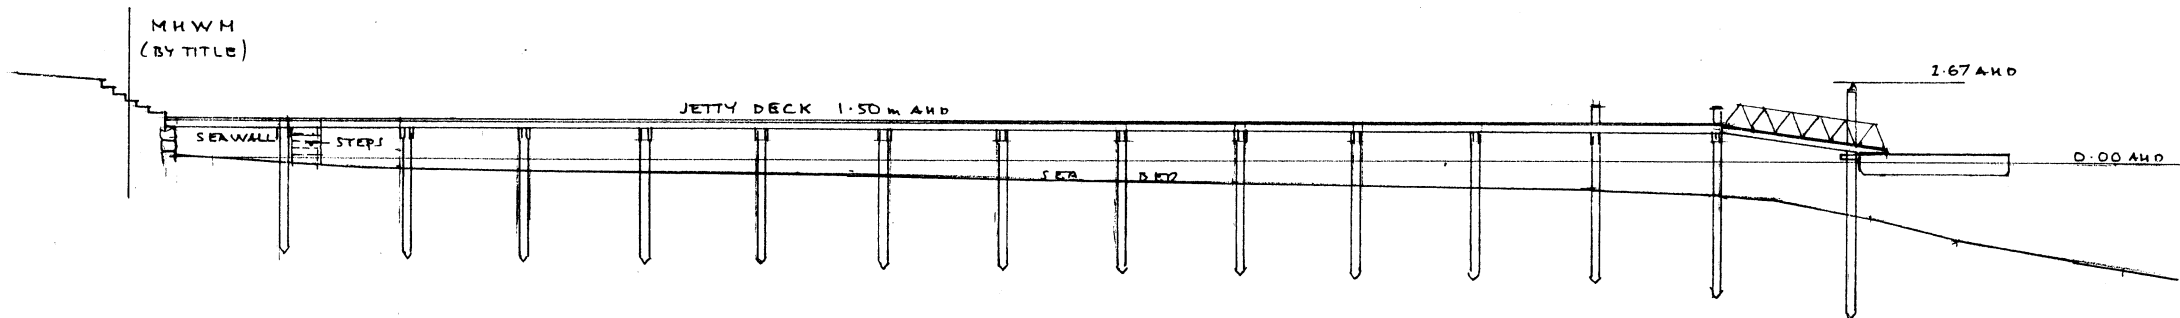

SECTION THROUGH MESH DECK
JETTY 1:50

Revised: Date:
**Stephen Crosby & Assoc.
Pty. Ltd.**

SCOTLAND ISLAND
PO Box 204 Church Pt. NSW 2105
M: 0409 047 513 E: scrosby@internode.on.net

Job
**SHARED
JETTY, RAMP
& PONTOON
REPLACEMENT,
NEW SEAWALLS**

**14 & 15 THE CHASE,
LOVETT BAY, NSW**
Lots 3 & 4 DP 22826

For **B MESSERLE & E CURRY-HYDE**
Drawing

SECTIONS

Scale 1:200 & 1:50 AT A2
Date JUNE 2022
Drawn S.C.
Drawing Number

2081 - DA 02