



SITE PLAN OF 59 MYOORA ROAD TERRY HILLS 1-200
existing highlight windows

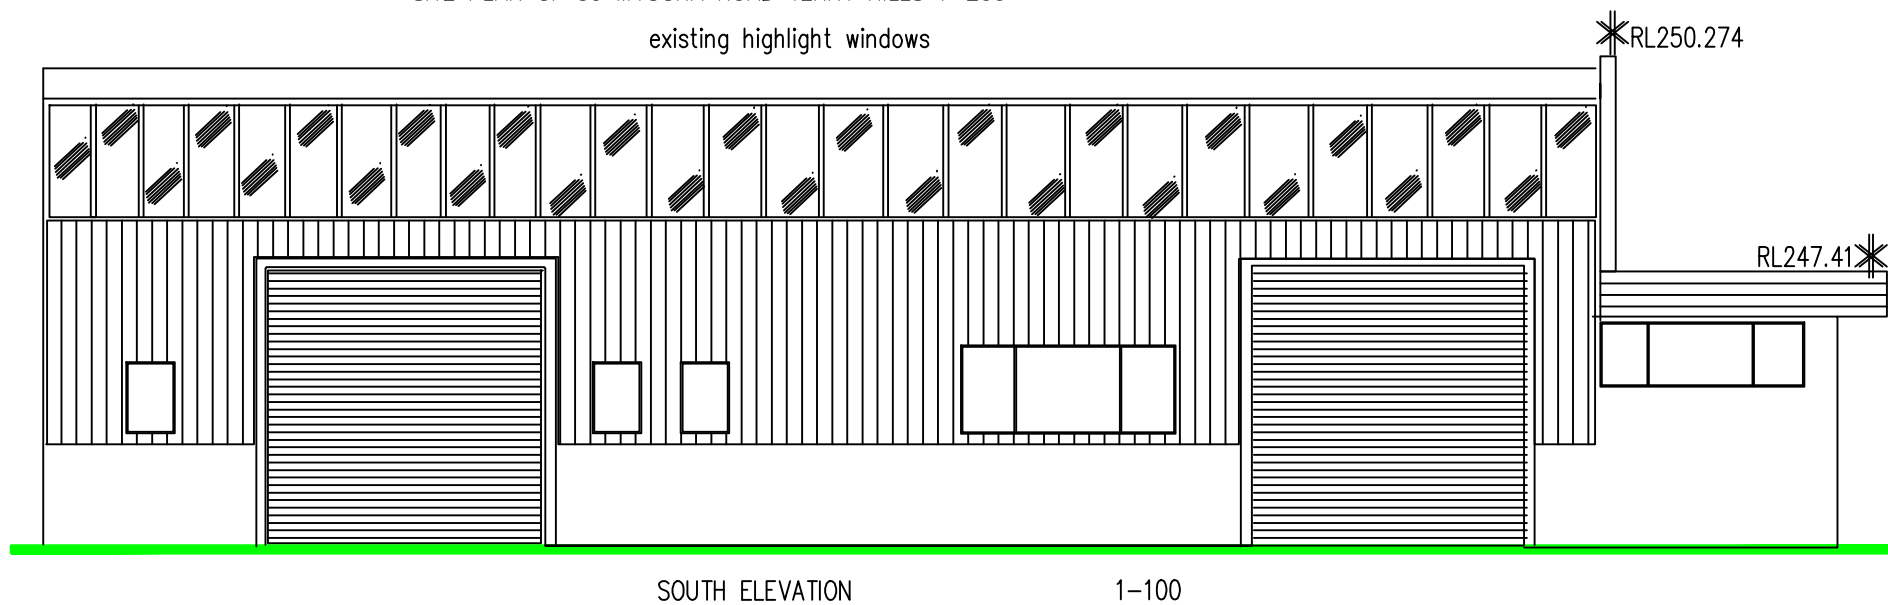


Indicates location and dimensions of signs



PREMISES 59 MYOORA ROAD TERREY HILLS
EXISTING BUILDING ELEVATIONS -Proposed new double doors
TO FRONT ELEVATION OF BUILDING DWG No 14A
Details prepared by Peter Formosa 0410403442 28/9/2020

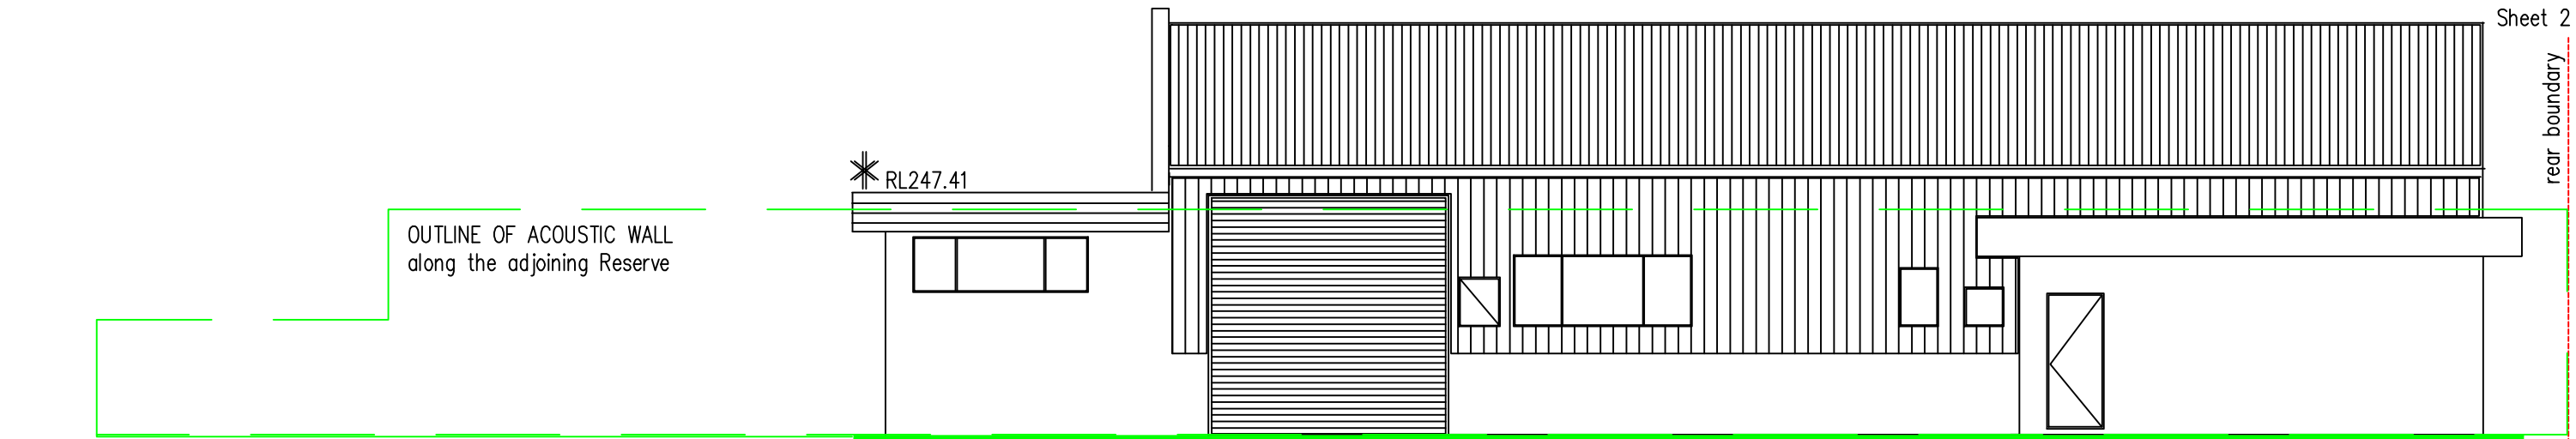

NORTH ELEVATION (facing the Reserve) 1-100

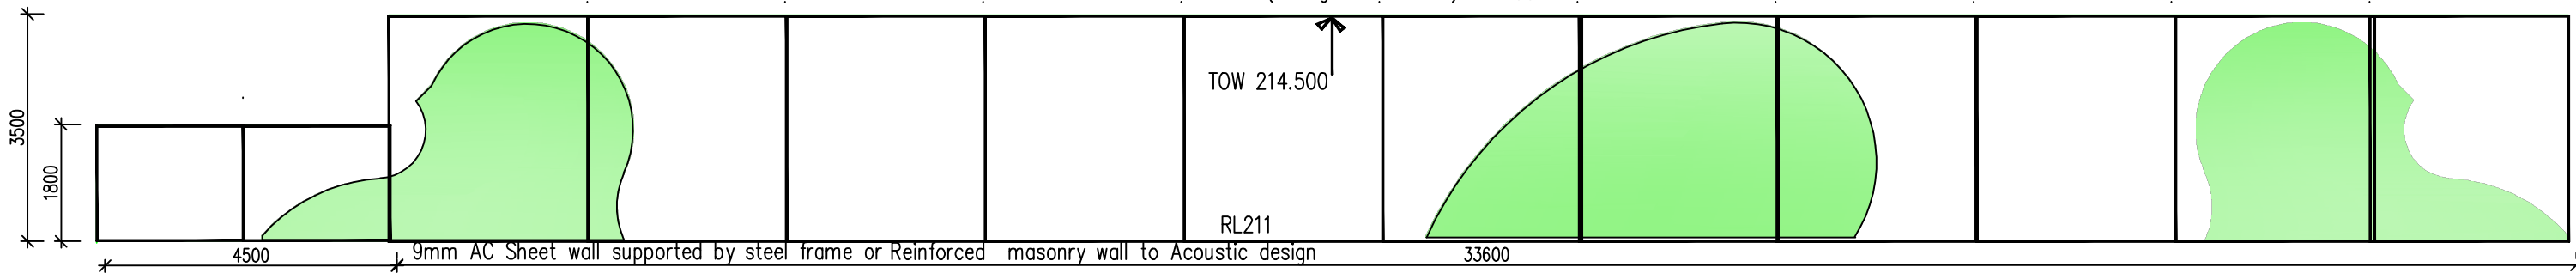

NORTH ELEVATION OF ACOUSTIC WALL 1-100 Wall designed by an Acoustic and Structural Engineer

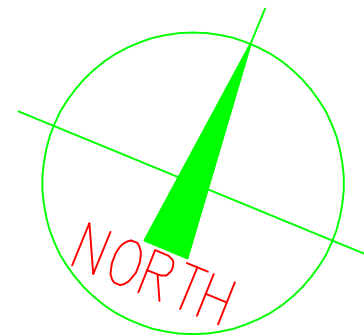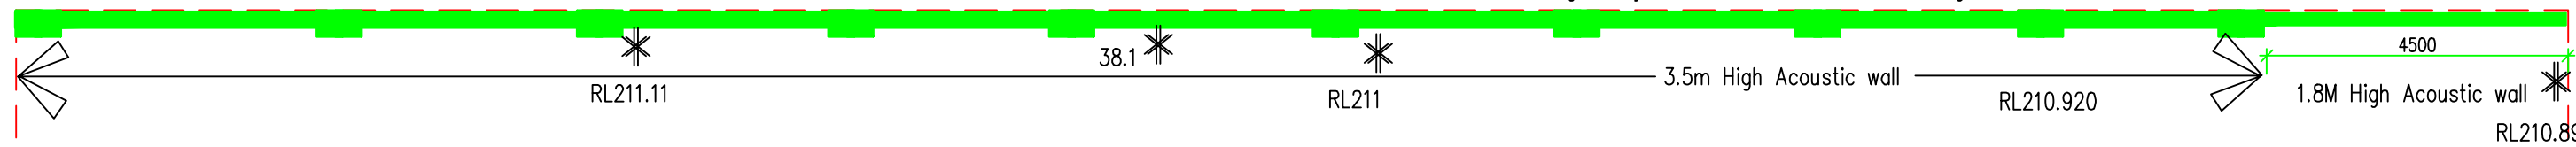

30.480

30.480

PART SITE PLAN OF 59 MYOORA ROAD TERREY HILLS
1-100

PREMISES 59 MYOORA ROAD TERREY HILLS
EXISTING BUILDING ELEVATIONS -Proposed new double doors
TO FRONT ELEVATION DWG No 14A
Details prepared by Peter Formosa 0410403442 28/9/2020