




 THIS PLAN IS TO BE READ IN CONJUNCTION WITH THE CONDITIONS OF DEVELOPMENT CONSENT DA2019/1512

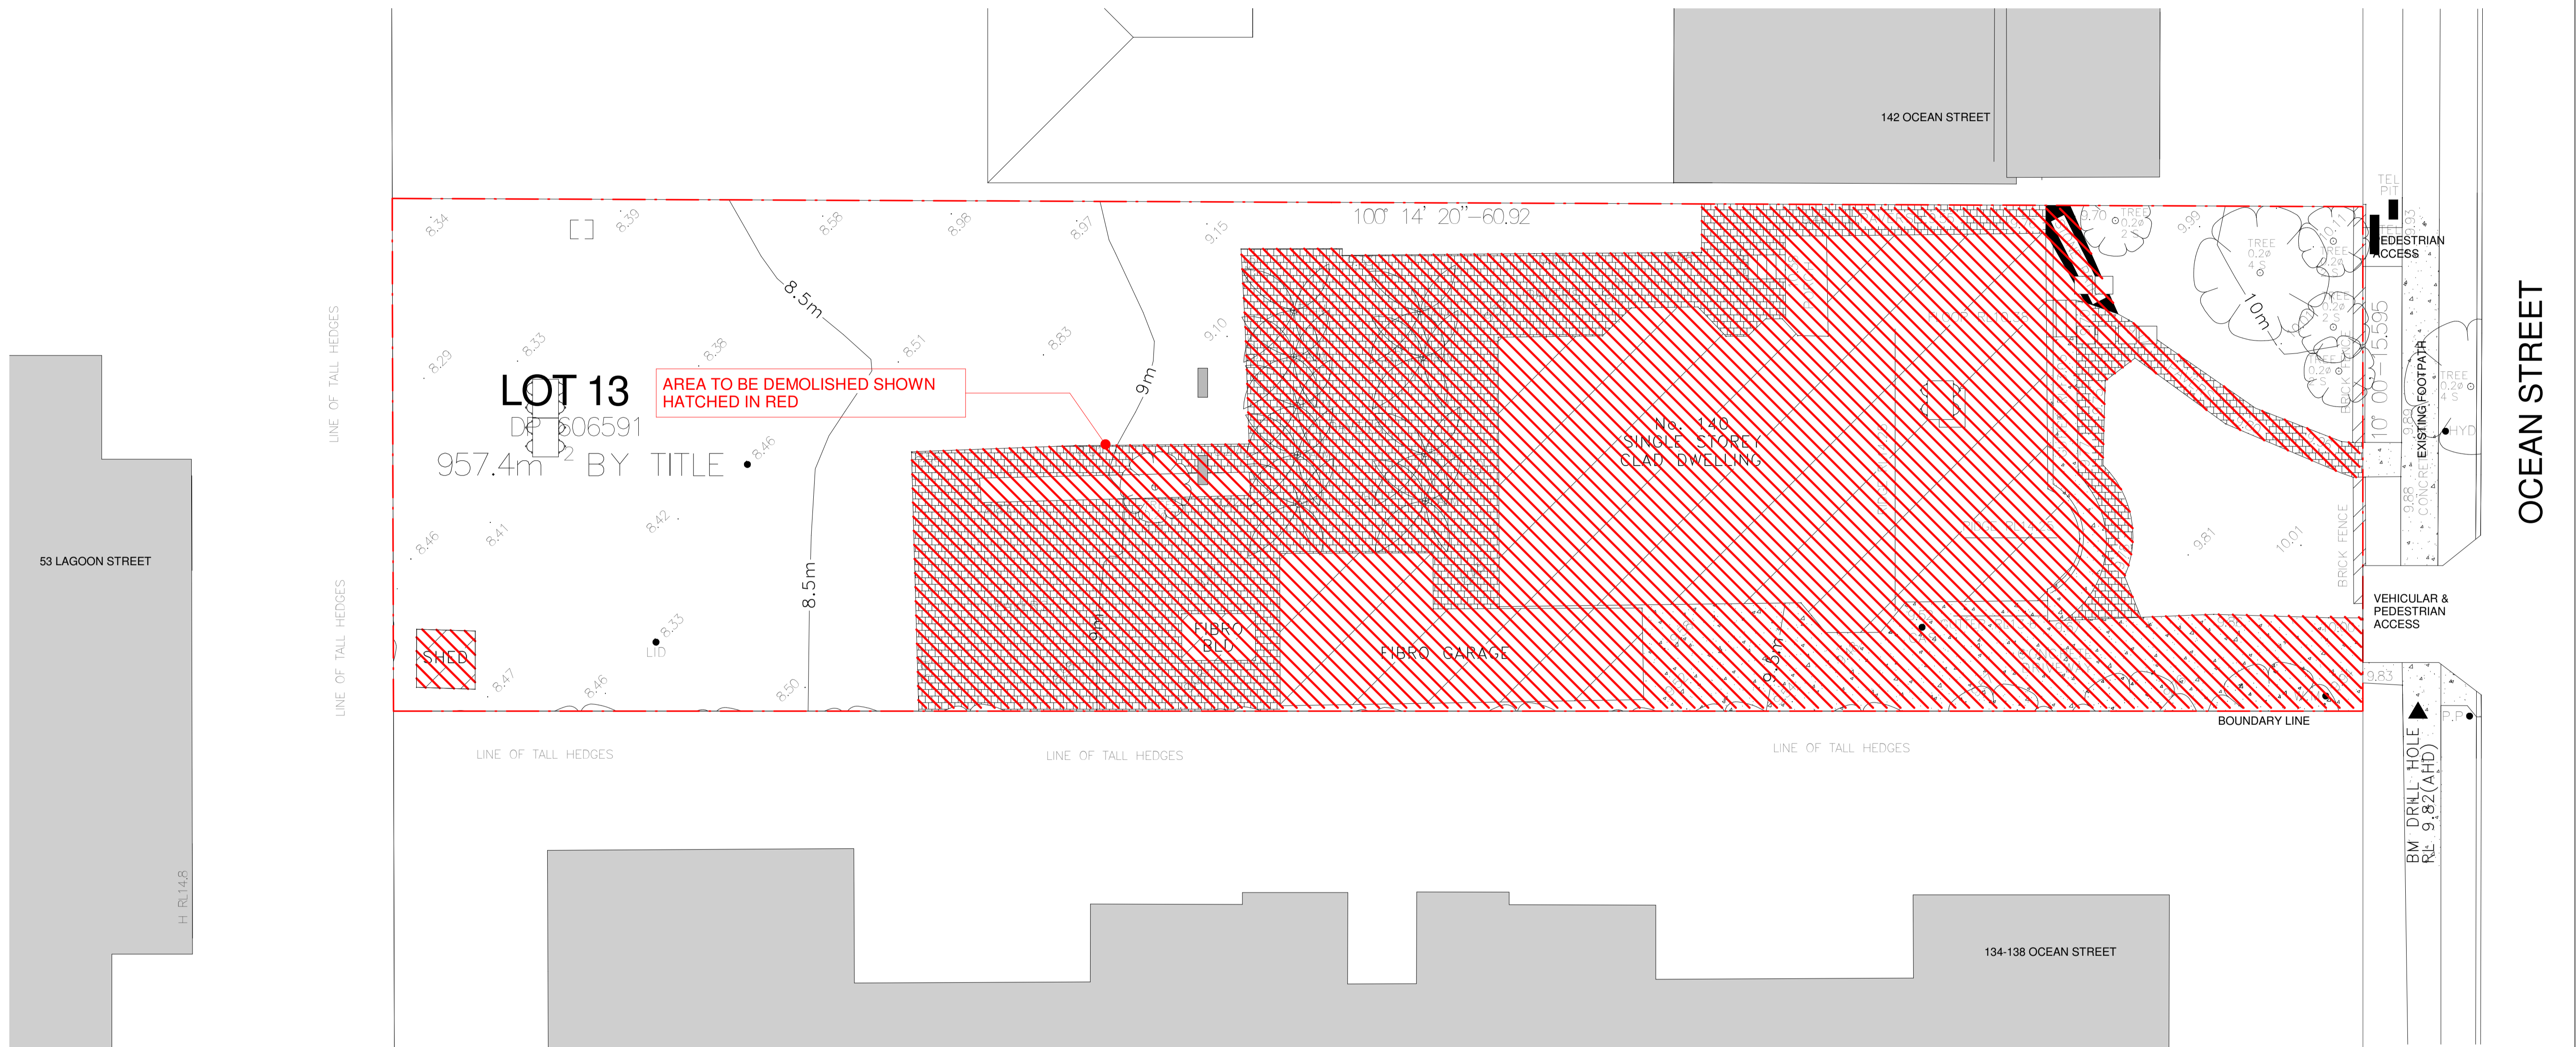

1 DEMOLITION PLAN
 1 : 100

Rev	Description	Date
A	DRAFT DA	03/12/19
B	ISSUED FOR DA	19/12/19




JOHN O'BRIEN ARCHITECT & LANDSCAPE CONSULTANT
A.A.I.A., S.Arch., Qld. Dip. Land Design
 PO BOX 507, DARLINGHURST 1300 • TELEPHONE 0478 145 434
 JOHNOBRIENARCHITECT@GMAIL.COM • ABN: 112 669 108 04


JACEK BANASIEWICZ MSc MR(IA) RIBA | MAIL: JACEK.BANASIEWICZ@YAHOO.COM
MOBILE: 0415 969 812

PROJECT
140 OCEAN STREET, NARRABEEN

TITLE
DEMOLITION PLAN

CLIENT
MISSIONARY SISTERS OF BLESSED VIRGIN MARY

DRAWN BY JB	CHECKED BY JO'B	DATE 11/11/19
SCALE (@ A1) 1 : 100		PROJECT NUMBER 2019_002
DRAWING NUMBER DA004		REV B

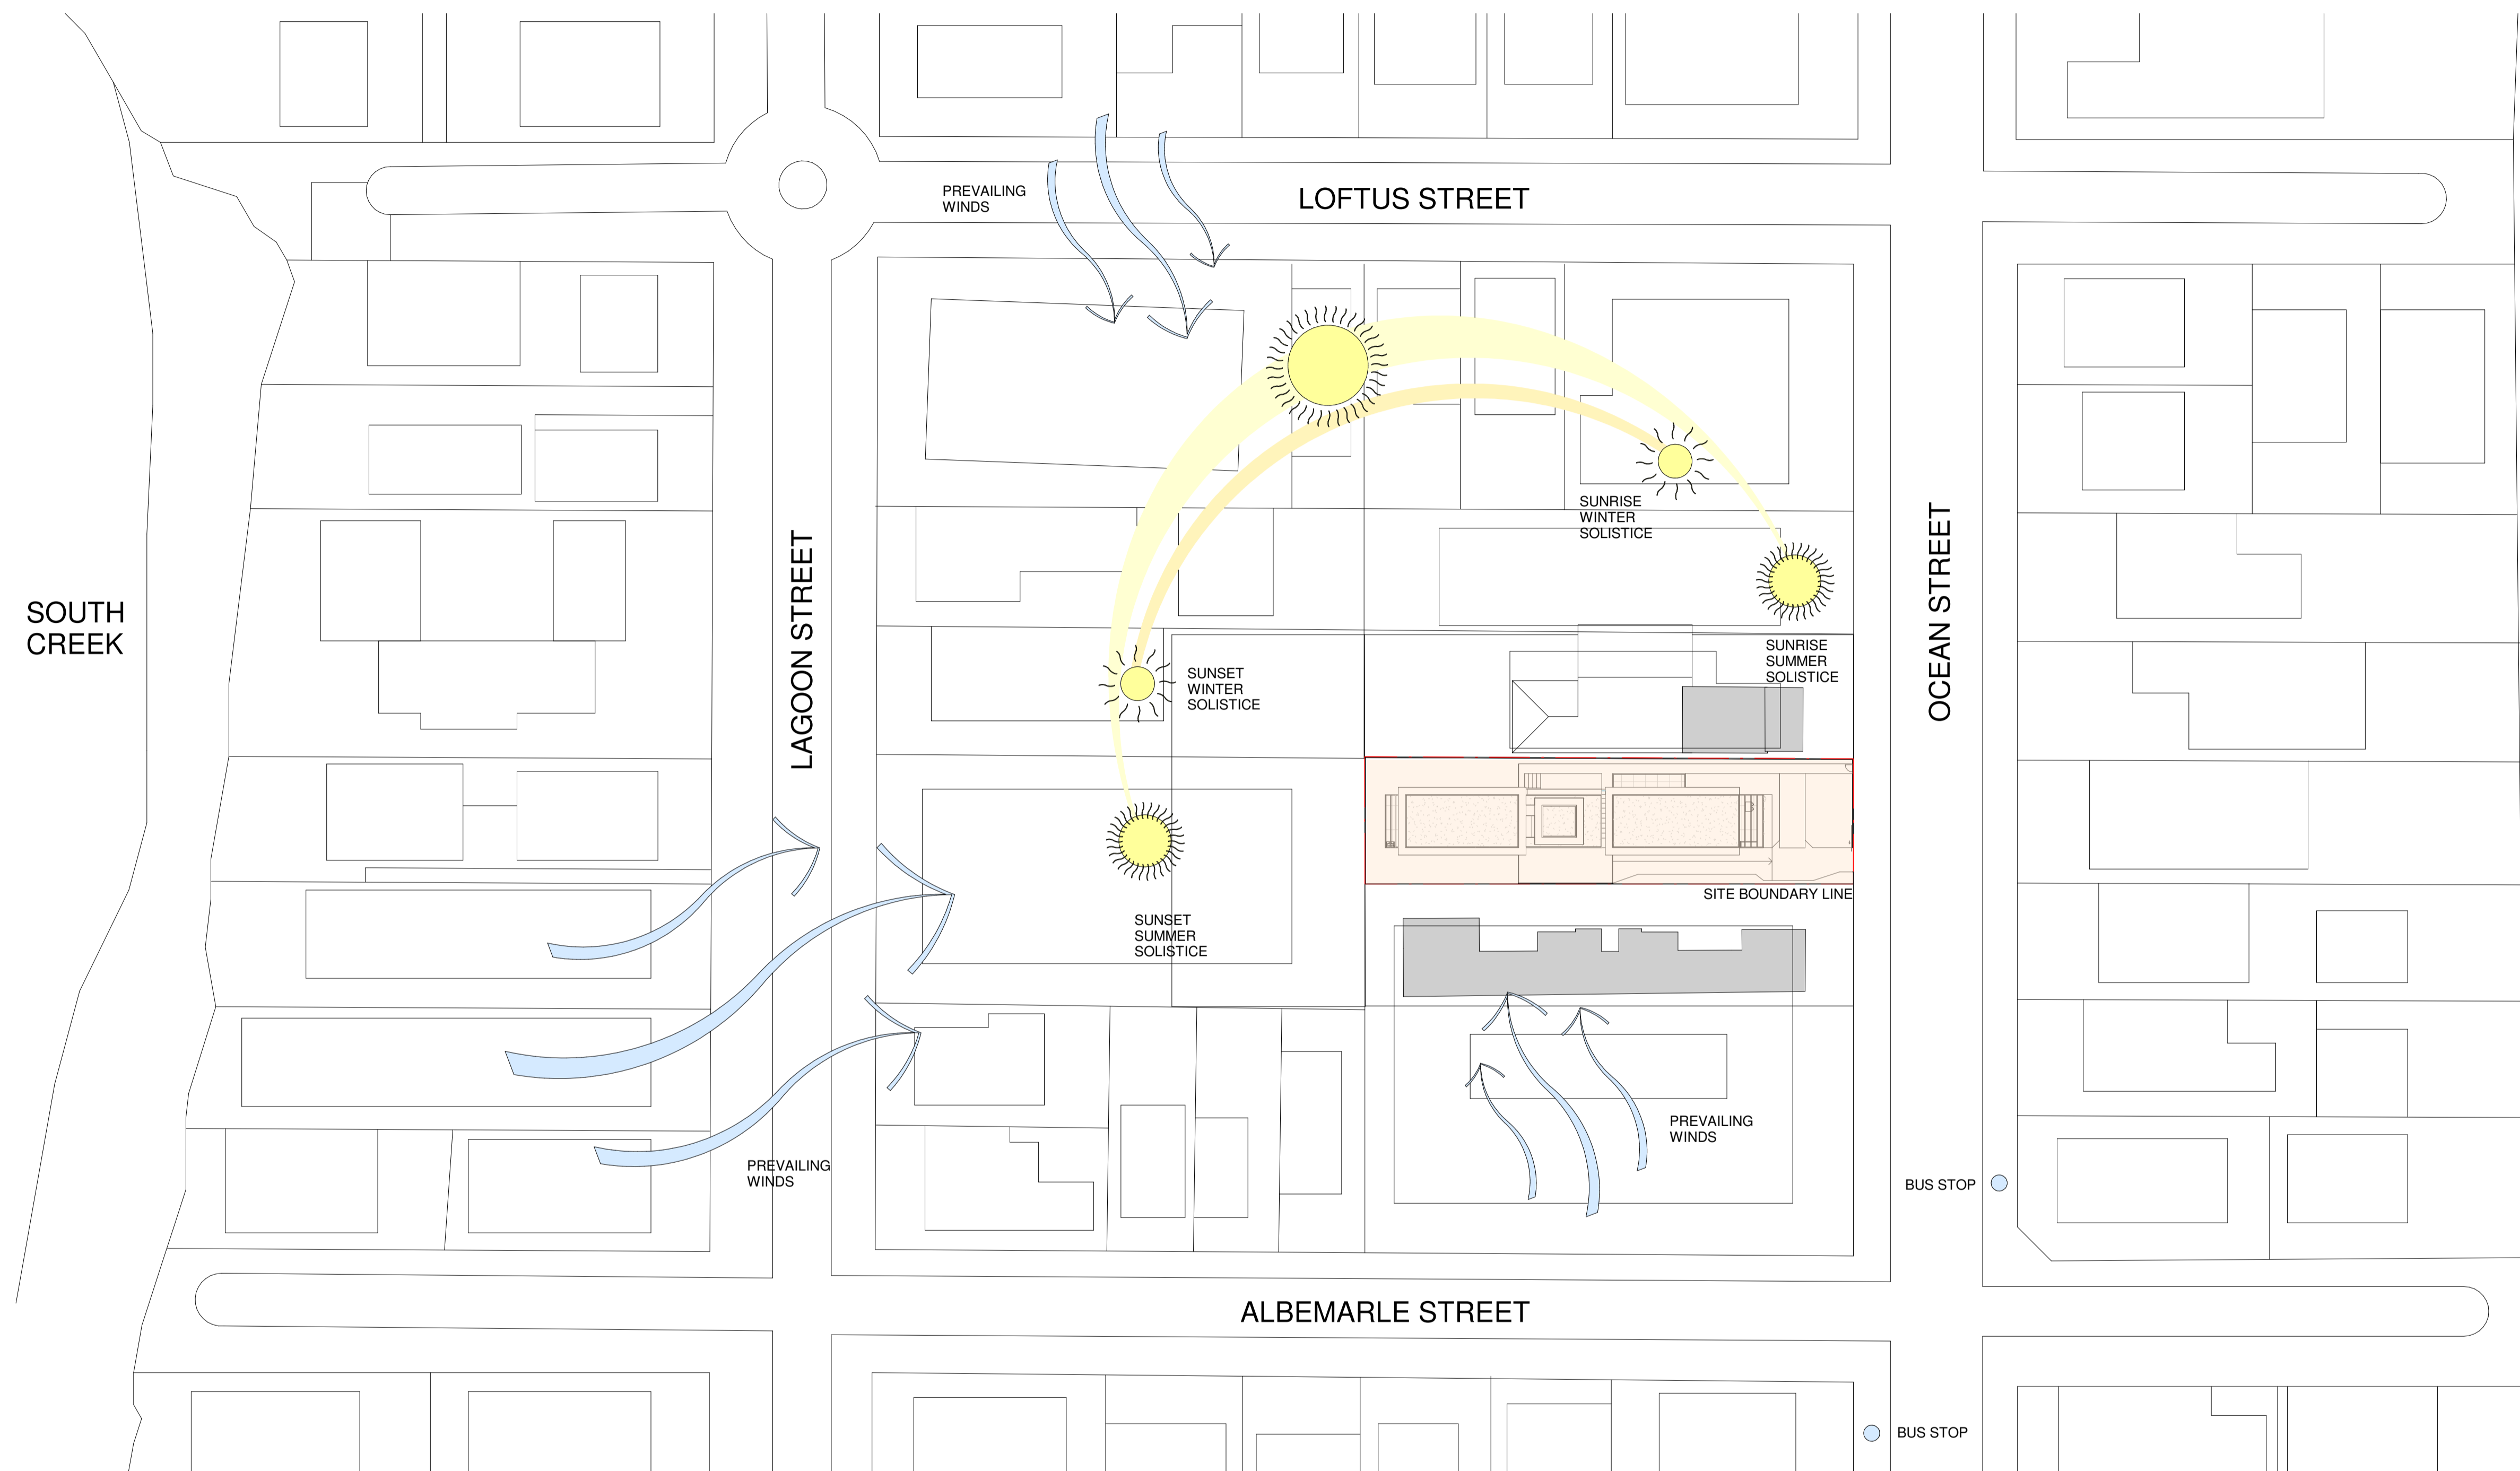


 northern beaches council
THIS PLAN IS TO BE READ IN CONJUNCTION WITH THE CONDITIONS OF DEVELOPMENT CONSENT
 DA2019/1512

1 SITE ANALYSIS
1 : 500

MAP UNDERLAY BASED ON GOOGLE MAPS

Rev	Description	Date
A	DRAFT DA	03/12/19
B	ISSUED FOR DA	19/12/19



ARCHITECT & LANDSCAPE CONSULTANT
 PO BOX 507, DARLINGHURST 1300 • TELEPHONE 0478 145 434
 JOHNOBRIENARCHITECT@GMAIL.COM • ABN: 112 669 108 04

JACEK BANASIEWICZ MSc MR(IA) RIBA | MAIL: JACEK.BANASIEWICZ@YAHOO.COM
 NOBLE: 0415 969 612

PROJECT
 140 OCEAN STREET, NARRABEEN


TITLE
 SITE ANALYSIS

CLIENT
 MISSIONARY SISTERS OF
 BLESSED VIRGIN MARY

DRAWN BY JB	CHECKED BY JO'B	DATE 11/11/19
SCALE (@ A1) 1 : 500		PROJECT NUMBER 2019_002
DRAWING NUMBER DA005		REV B




THIS PLAN IS TO BE READ IN CONJUNCTION WITH THE CONDITIONS OF DEVELOPMENT CONSENT DA2019/1512

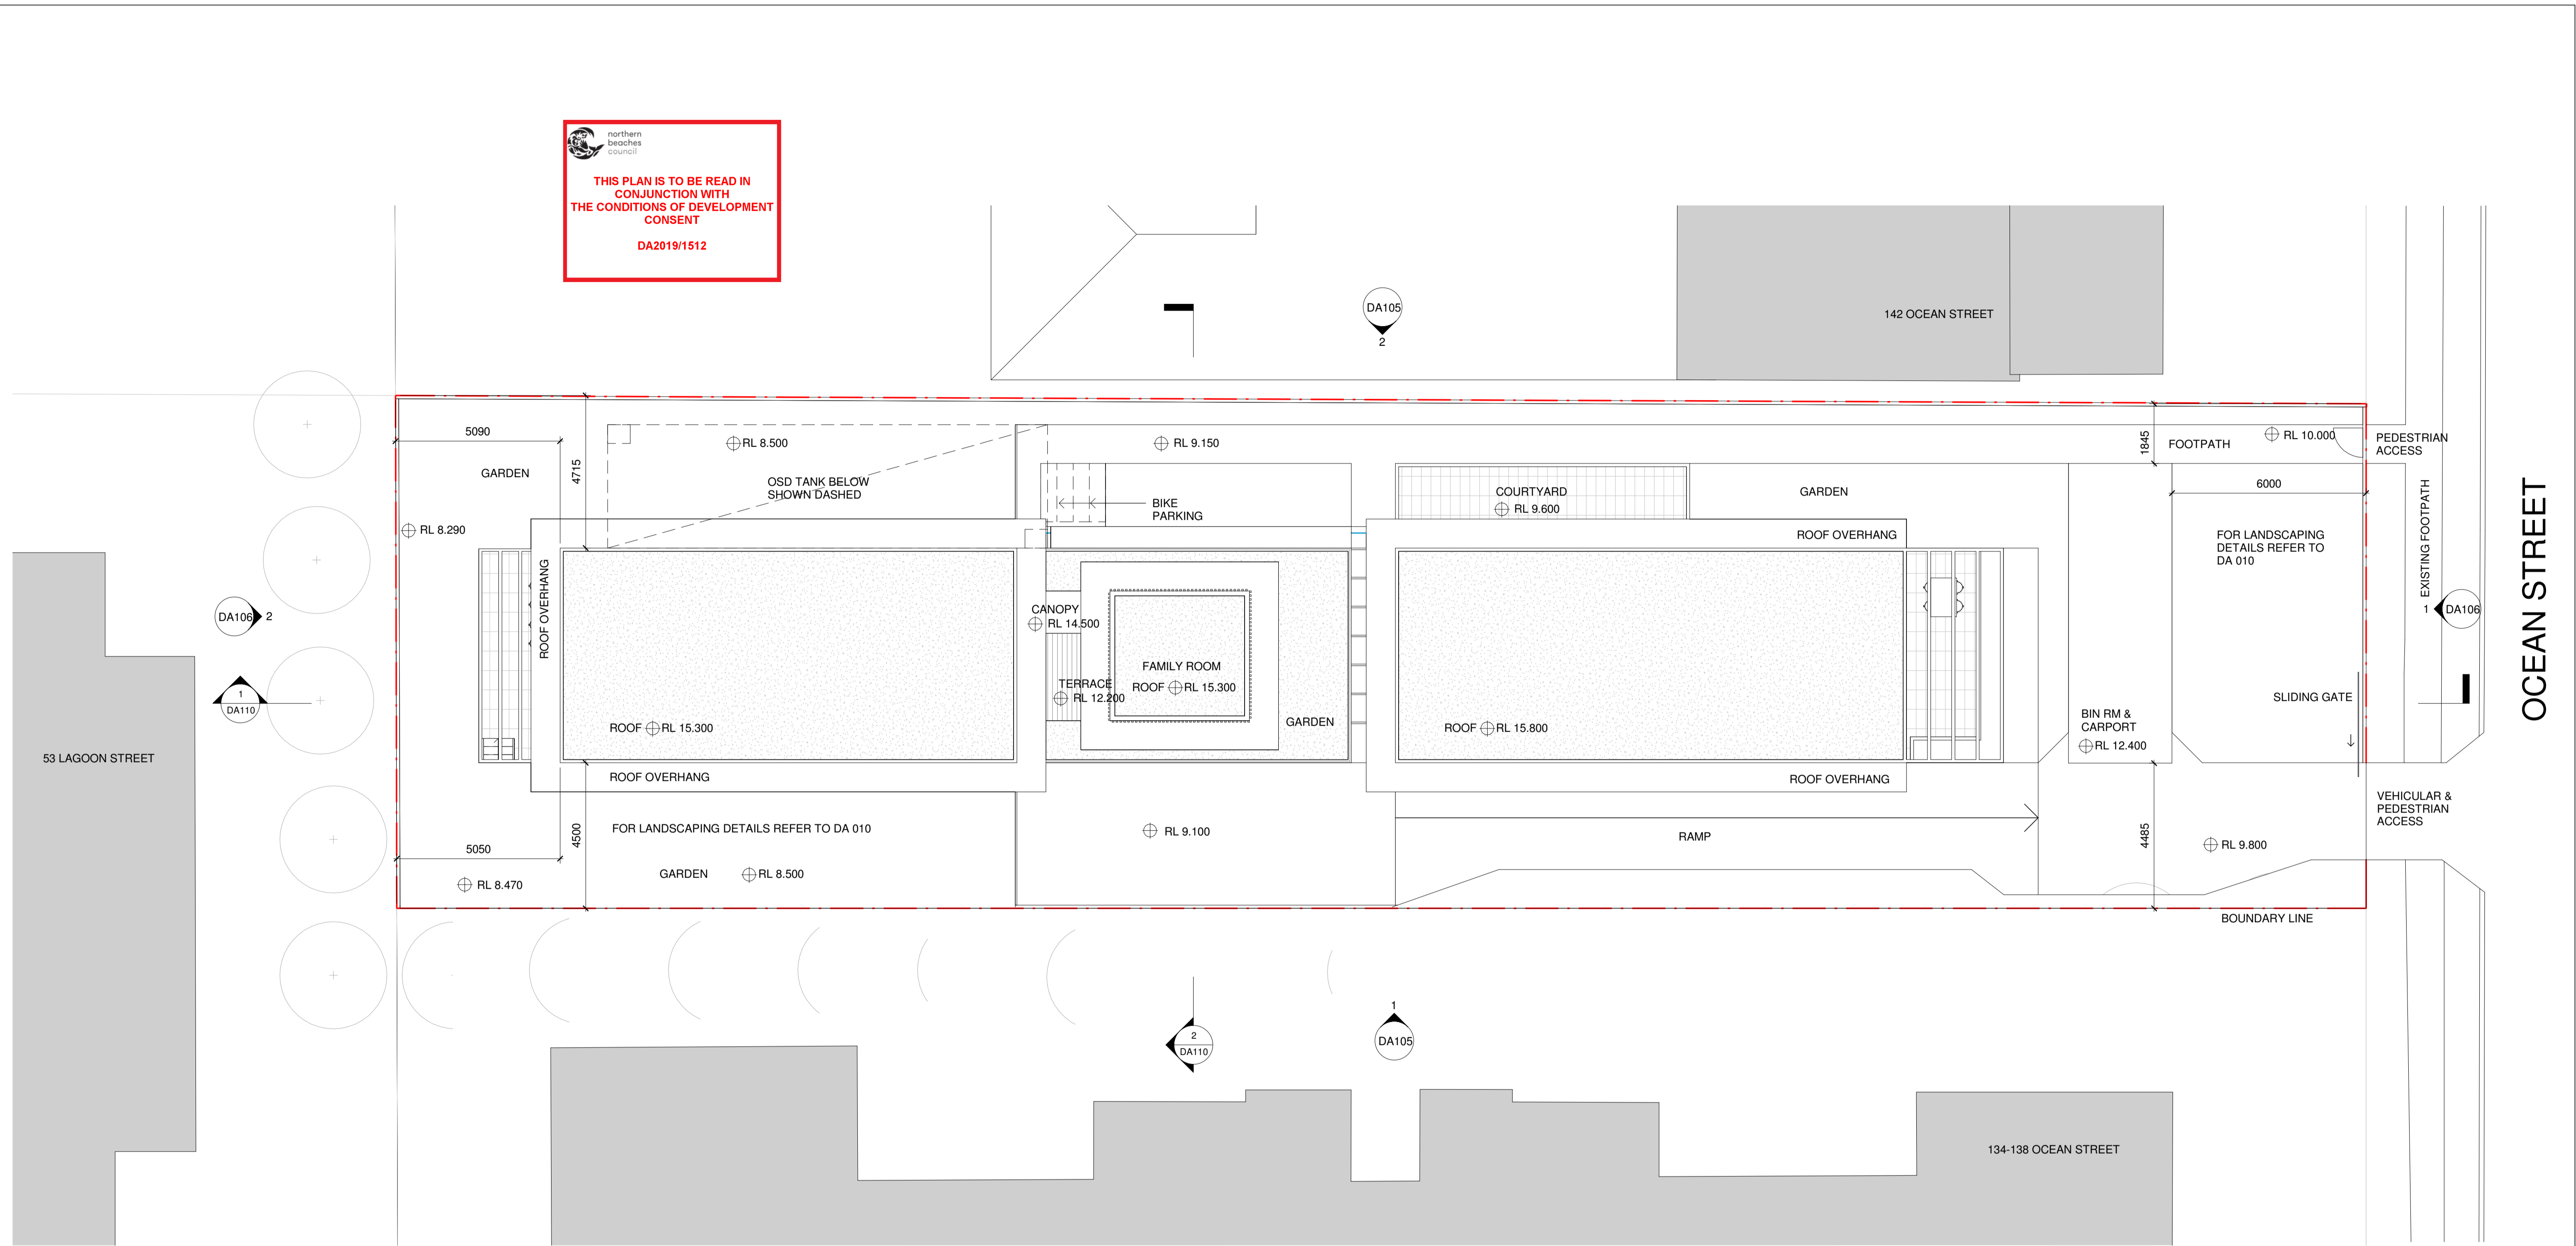

1 SITE LAYOUT PLAN
1 : 100

Rev	Description	Date
A	DRAFT DA	03/12/19
B	ISSUED FOR DA	19/12/19

 


JOHN O'BRIEN ARCHITECT & LANDSCAPE CONSULTANT
A.A.A., S.Arch., Qld. Dip. Land Design
 PO BOX 507, DARLINGHURST 1300 • TELEPHONE 0478 145 434
 JOHNOBRIENARCHITECT@GMAIL.COM • ABN: 112 669 108 04

JACEK BANASIEWICZ MSc MR/IAI RIBA | MAIL: JACEK.BANASIEWICZ@YAHOO.COM
NOBLE: 0415 989 812

PROJECT
140 OCEAN STREET, NARRABEEN

TITLE
SITE LAYOUT PLAN


CLIENT
MISSIONARY SISTERS OF BLESSED VIRGIN MARY

DRAWN BY JB	CHECKED BY JO'B	DATE 08/09/19
SCALE (@ A1) 1 : 100		PROJECT NUMBER 2019_002
DRAWING NUMBER DA009		REV B


northern beaches council

THIS PLAN IS TO BE READ IN CONJUNCTION WITH THE CONDITIONS OF DEVELOPMENT CONSENT

DA2019/1512

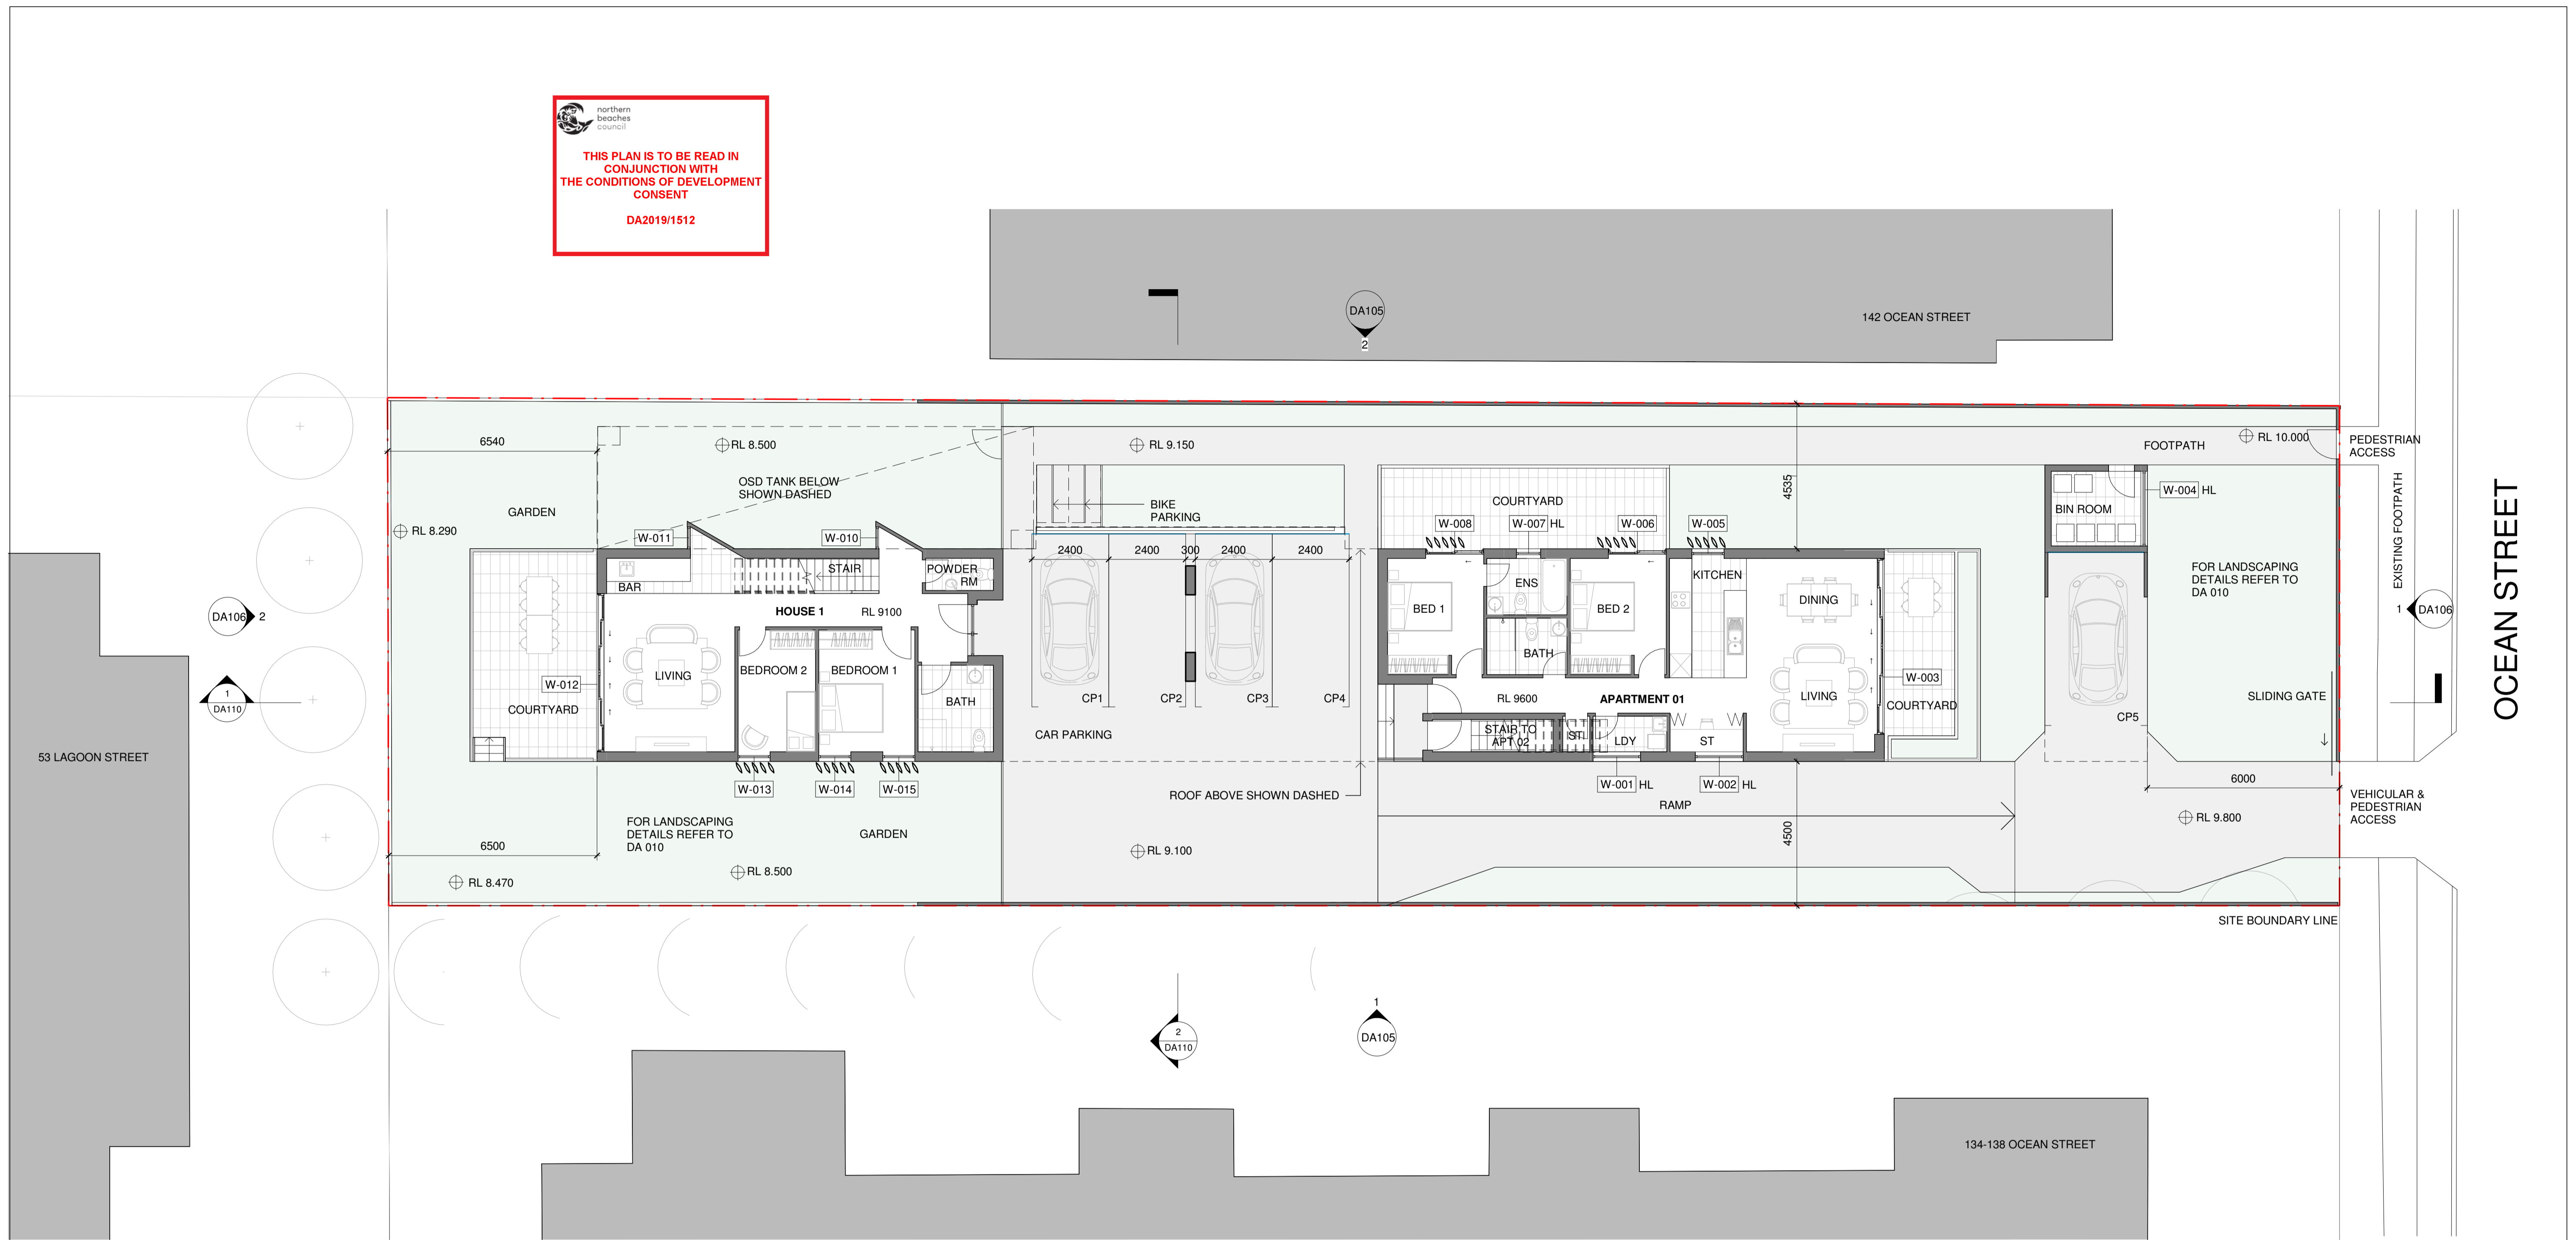

1 GROUND FLOOR PLAN
1 : 100

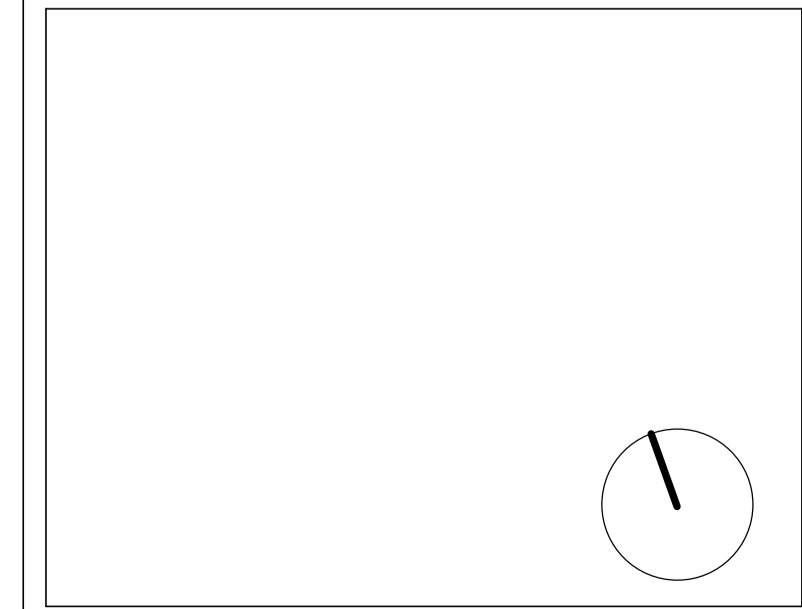

Rev	Description	Date
A	DRAFT DA	03/12/19



JOHN O'BRIEN ARCHITECT & LANDSCAPE CONSULTANT
A.A.I.A., S.Arch., Qld. Dip. Land Design
 PO BOX 507, DARLINGHURST 1300 • TELEPHONE 0478 145 434
 JOHNOBRIENARCHITECT@GMAIL.COM • ABN: 112 669 108 04


JACEK BANASIEWICZ MSc MR(IA) RIBA | MAIL: JACEK.BANASIEWICZ@YAHOO.COM
MOBILE: 0415 969 812

PROJECT
140 OCEAN STREET, NARRABEEN

TITLE
GROUND FLOOR PLAN

CLIENT MISSIONARY SISTERS OF BLESSED VIRGIN MARY		
DRAWN BY JB	CHECKED BY JO'B	DATE 08/04/19
SCALE (@ A1) 1 : 100		PROJECT NUMBER 2019_002
DRAWING NUMBER DA101		REV A


 northern beaches council
THIS PLAN IS TO BE READ IN CONJUNCTION WITH THE CONDITIONS OF DEVELOPMENT CONSENT DA2019/1512

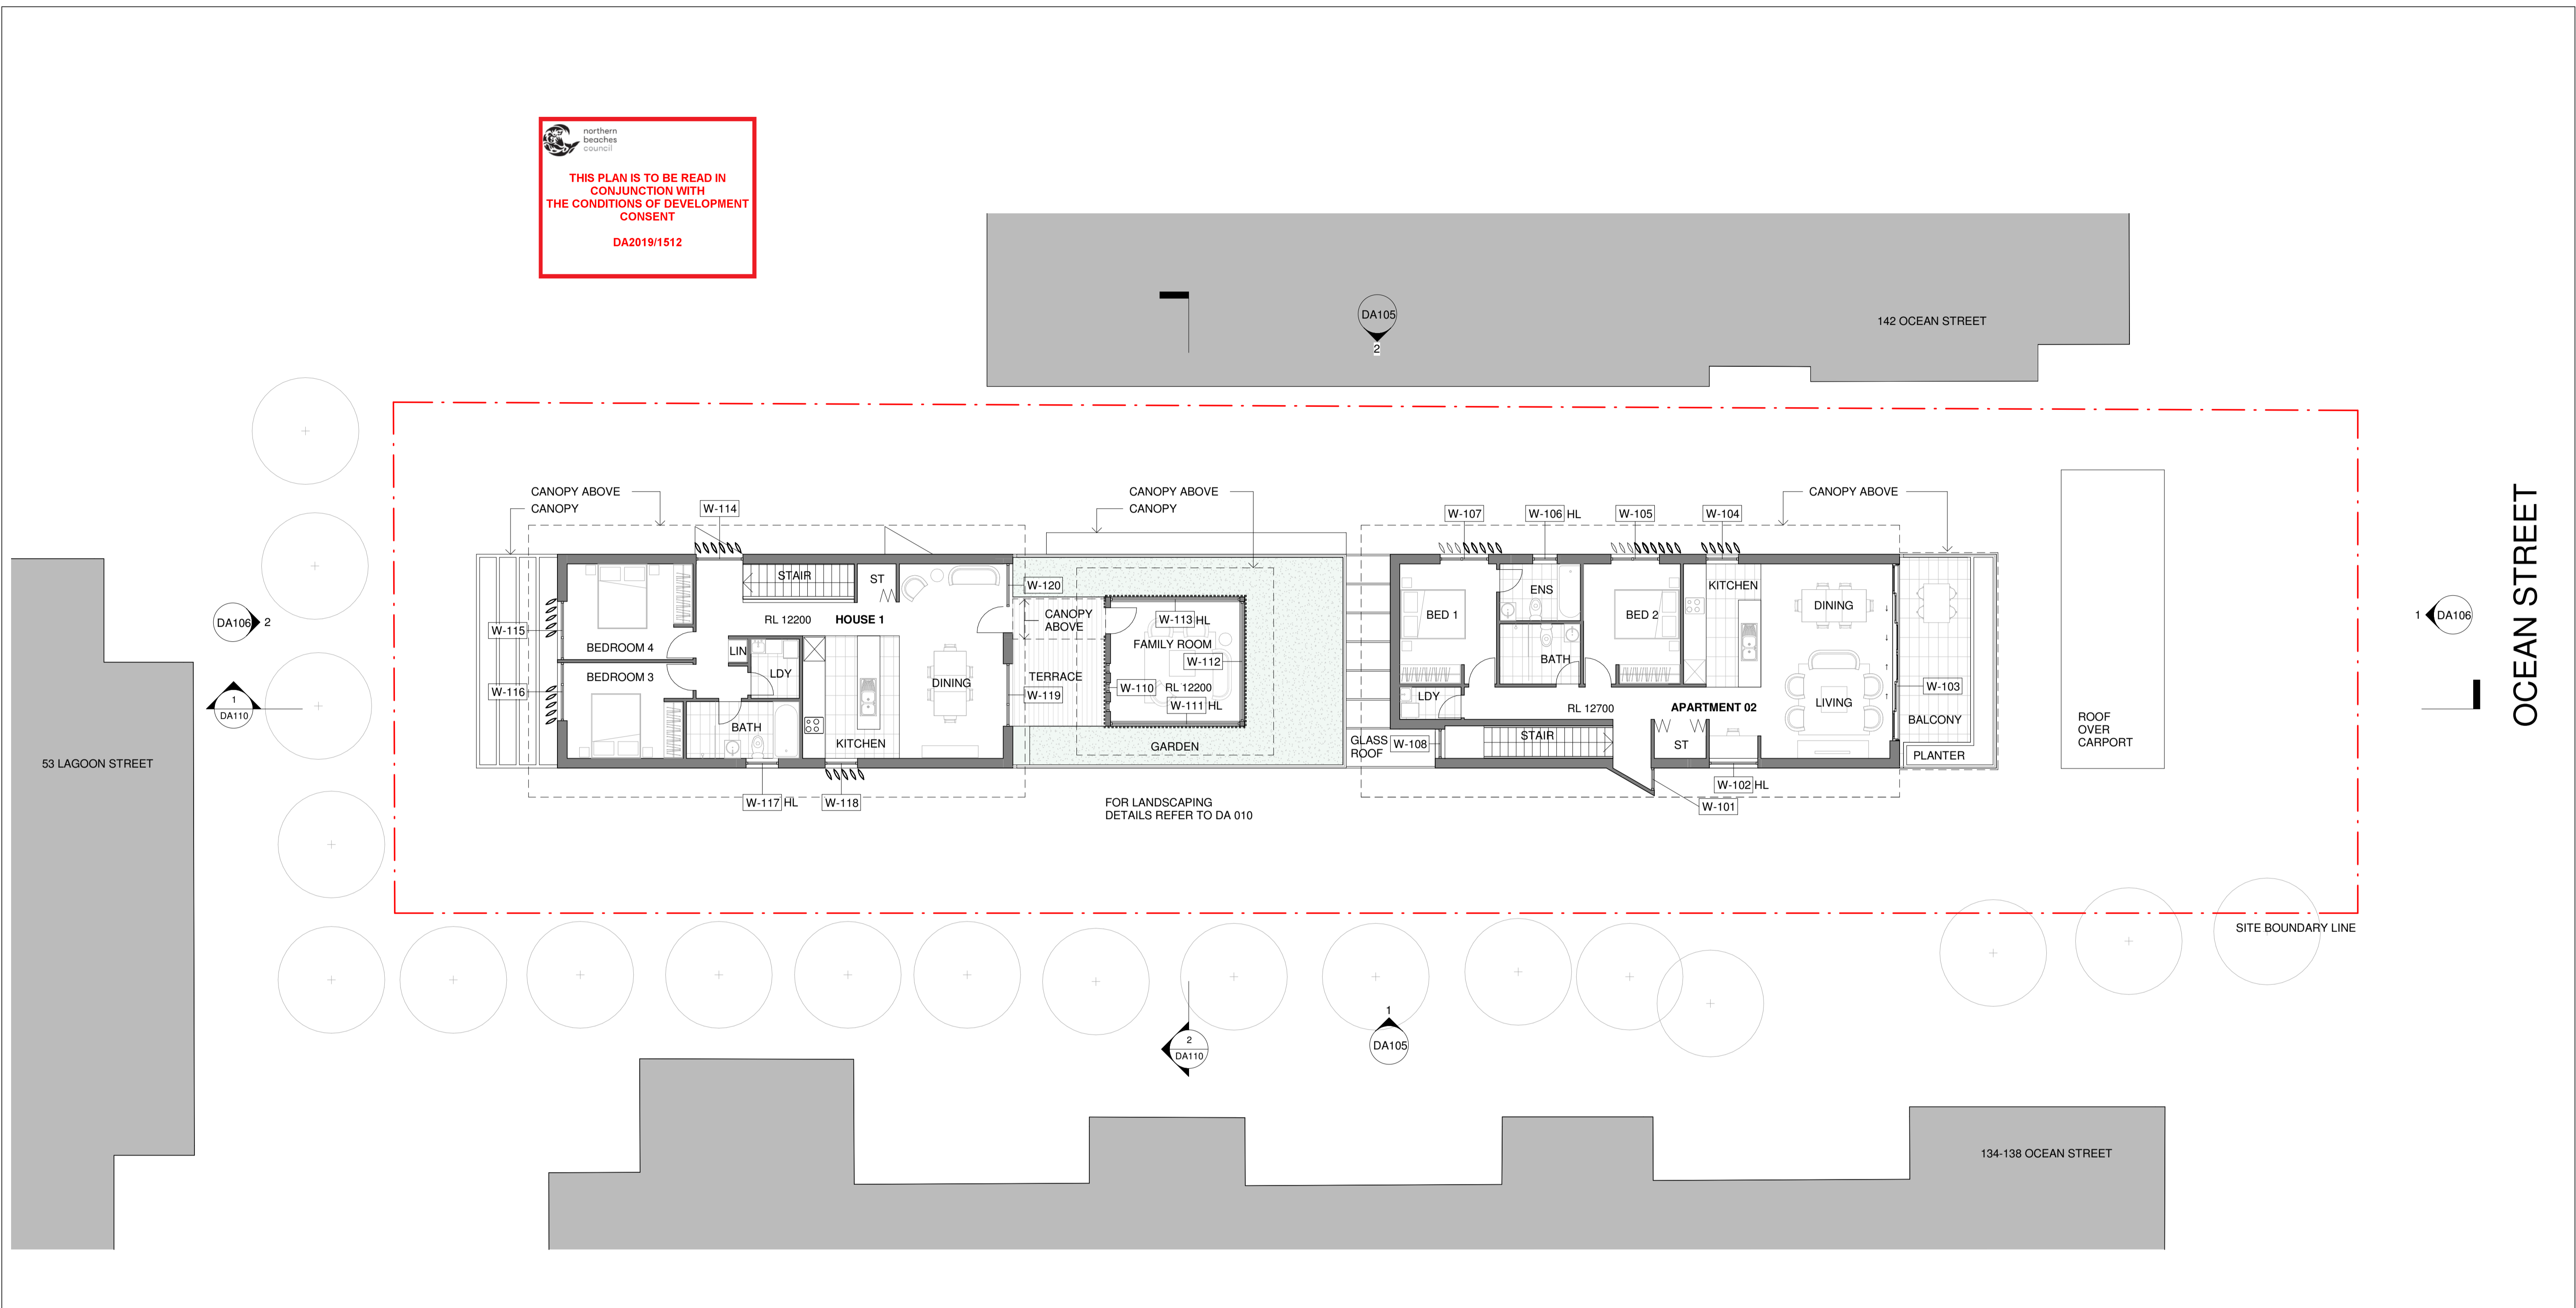

1 LEVEL 1 FLOOR PLAN
 1 : 100

Rev	Description	Date
A	DRAFT DA	03/12/19
B	ISSUED FOR DA	19/12/19

JOHN O'BRIEN ARCHITECT & LANDSCAPE CONSULTANT
A.A.I.A., S.Arch., Qld. Dip. Land Design
 PO BOX 507, DARLINGHURST 1300 • TELEPHONE 0478 145 434
 JOHNOBRIENARCHITECT@GMAIL.COM • ABN: 112 669 108 04

JACEK BANASIEWICZ MSc MR(IA) RIBA | MAIL: JACEK.BANASIEWICZ@YAHOO.COM | NOBLE: 0415 969 612


PROJECT
140 OCEAN STREET, NARRABEEN

TITLE
LEVEL 01 PLAN

CLIENT
MISSIONARY SISTERS OF BLESSED VIRGIN MARY

DRAWN BY JB	CHECKED BY JO'B	DATE 08/04/19
SCALE (@ A1) 1 : 100		PROJECT NUMBER 2019_002
DRAWING NUMBER DA102		REV B


 northern beaches council
THIS PLAN IS TO BE READ IN CONJUNCTION WITH THE CONDITIONS OF DEVELOPMENT CONSENT
 DA2019/1512

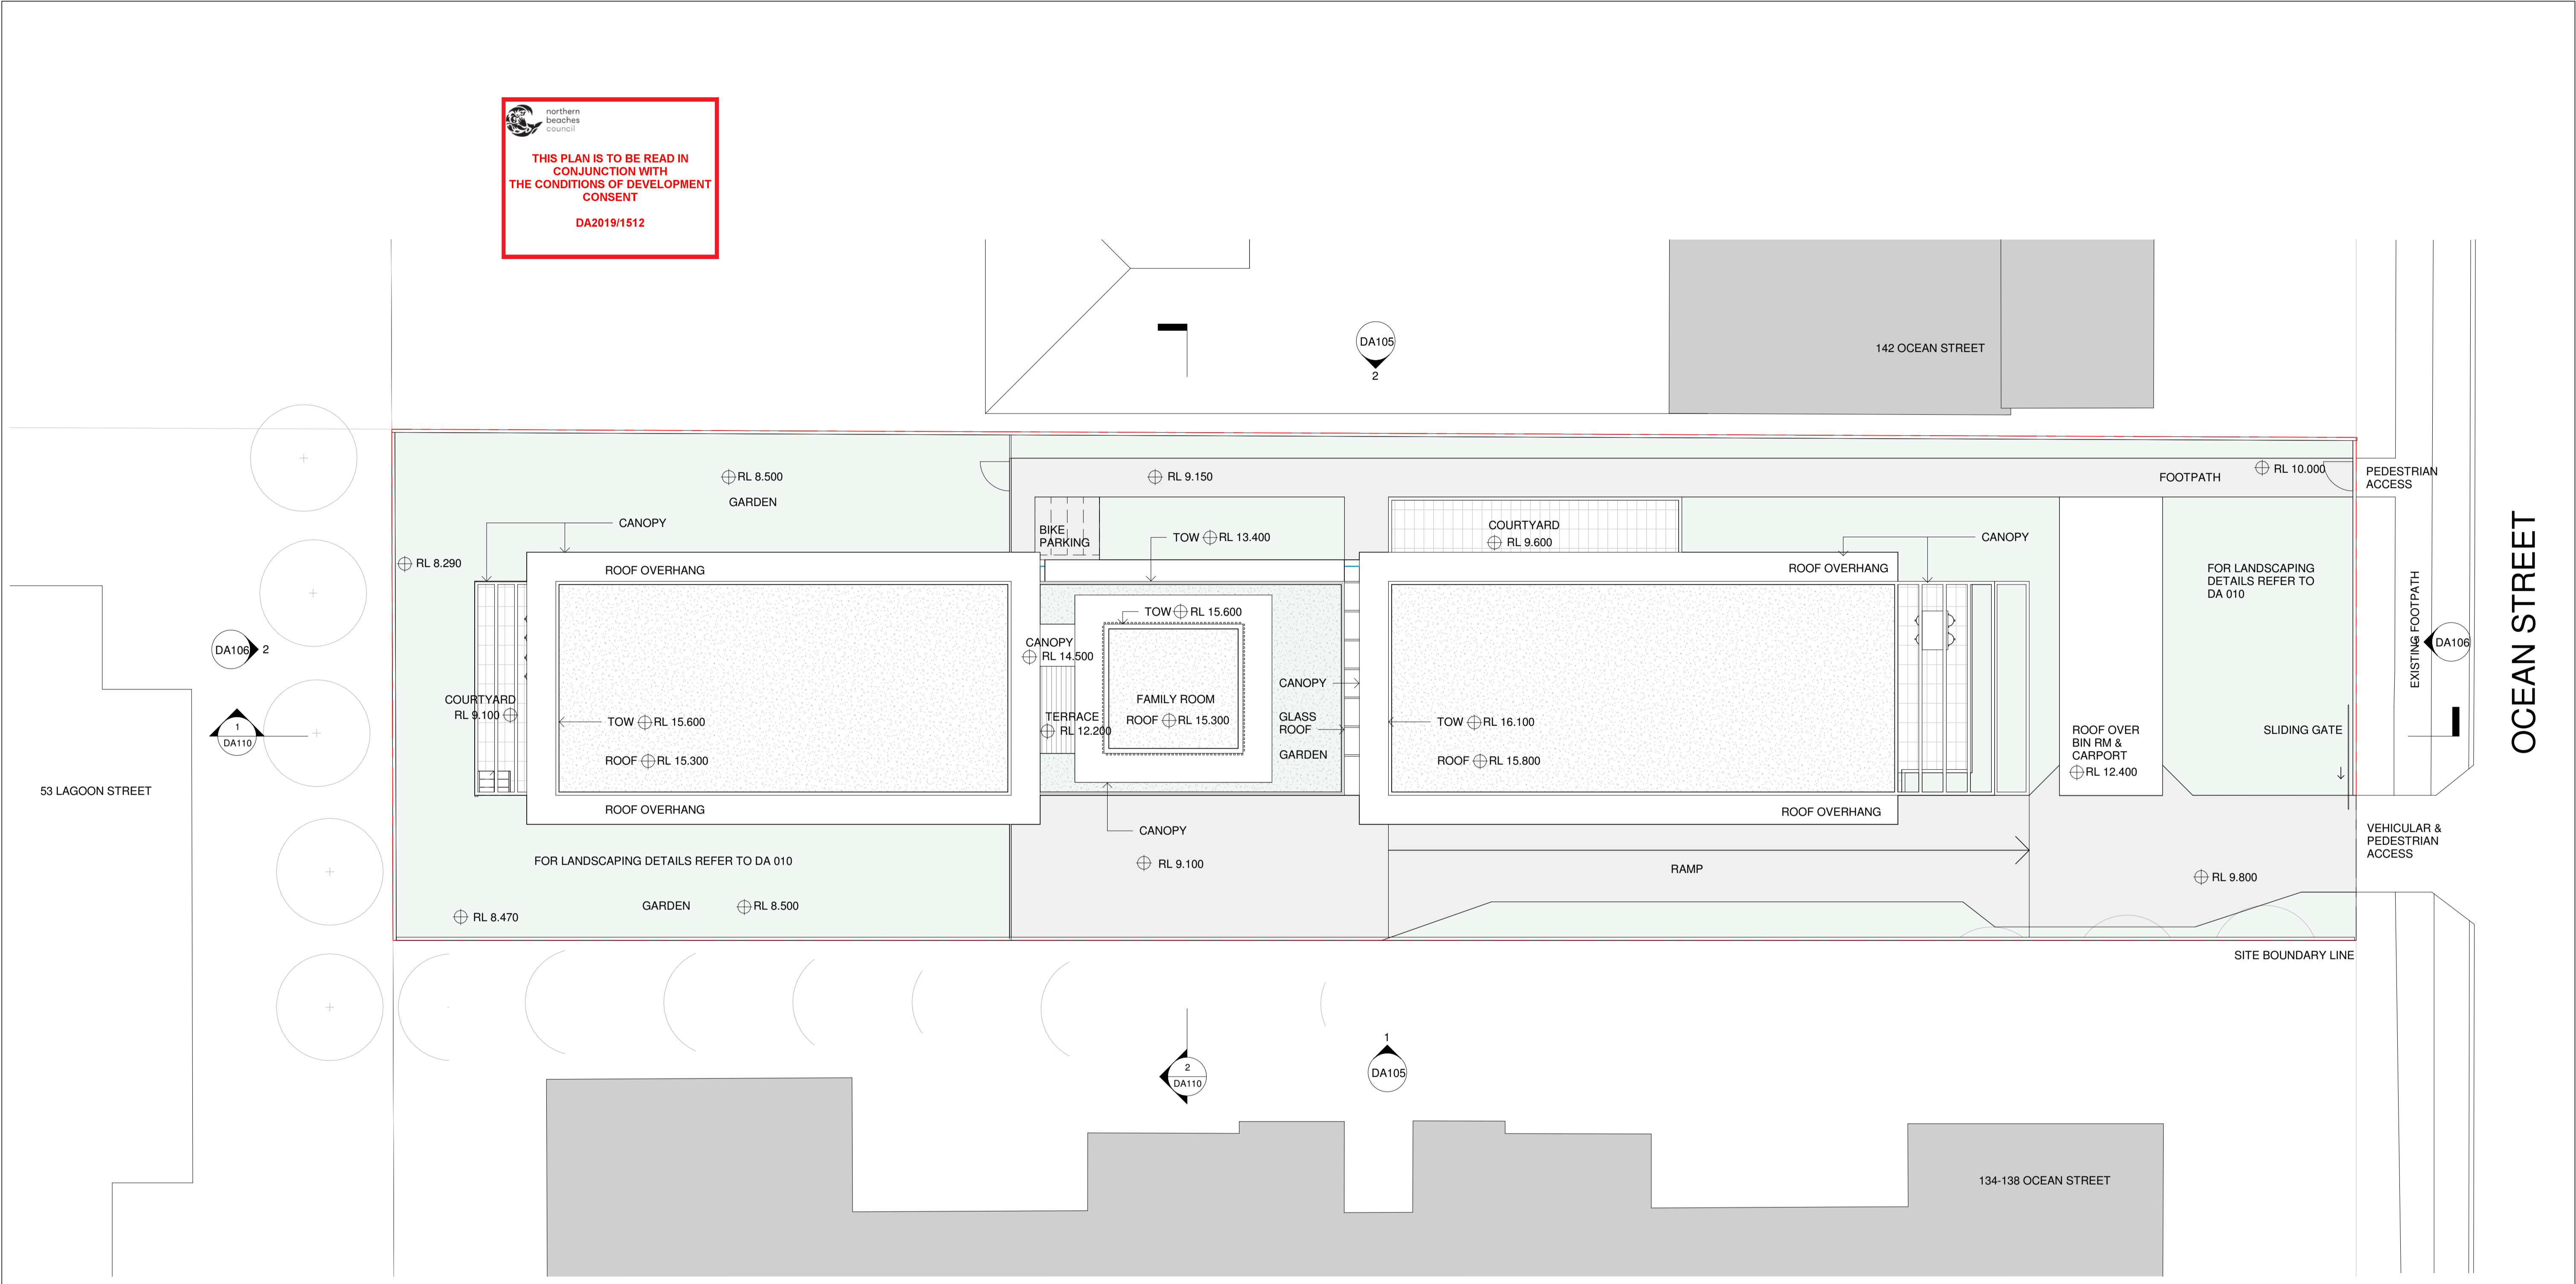

1 ROOF PLAN
 1 : 100


Rev	Description	Date
A	DRAFT DA	03/12/19
B	ISSUED FOR DA	19/12/19

JOHN O'BRIEN ARCHITECT & LANDSCAPE CONSULTANT
A.A.A., S.Arch., Qld. Dip. Land Design
 PO BOX 507, DARLINGHURST 1300 • TELEPHONE 0478 145 434
 JOHNOBRIENARCHITECT@GMAIL.COM • ABN: 112 669 108 04


JACEK BANASIEWICZ MSc MR/IAI RIBA | MAIL: JACEK.BANASIEWICZ@YAHOO.COM
NOBLE: 0415 969 812

PROJECT	140 OCEAN STREET, NARRABEEN	
TITLE	ROOF PLAN	

CLIENT		
MISSIONARY SISTERS OF BLESSED VIRGIN MARY		
DRAWN BY	CHECKED BY	DATE
JB	JO'B	08/04/19
SCALE (@ A1)	PROJECT NUMBER	
1 : 100	2019_002	
DRAWING NUMBER	REV	
DA103	B	

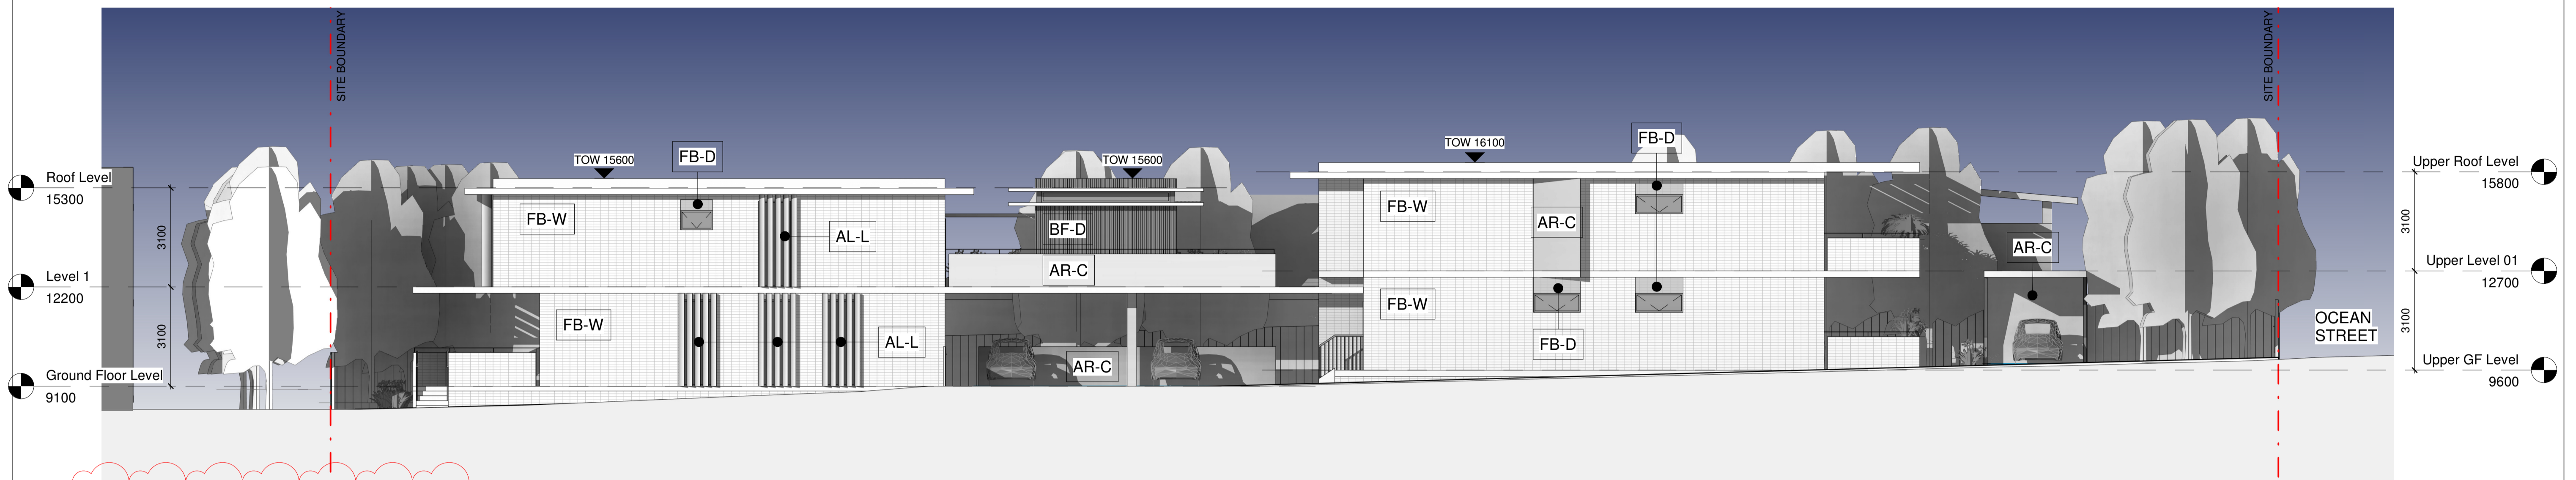


 northern beaches council
THIS PLAN IS TO BE READ IN CONJUNCTION WITH THE CONDITIONS OF DEVELOPMENT CONSENT
 DA2019/1512

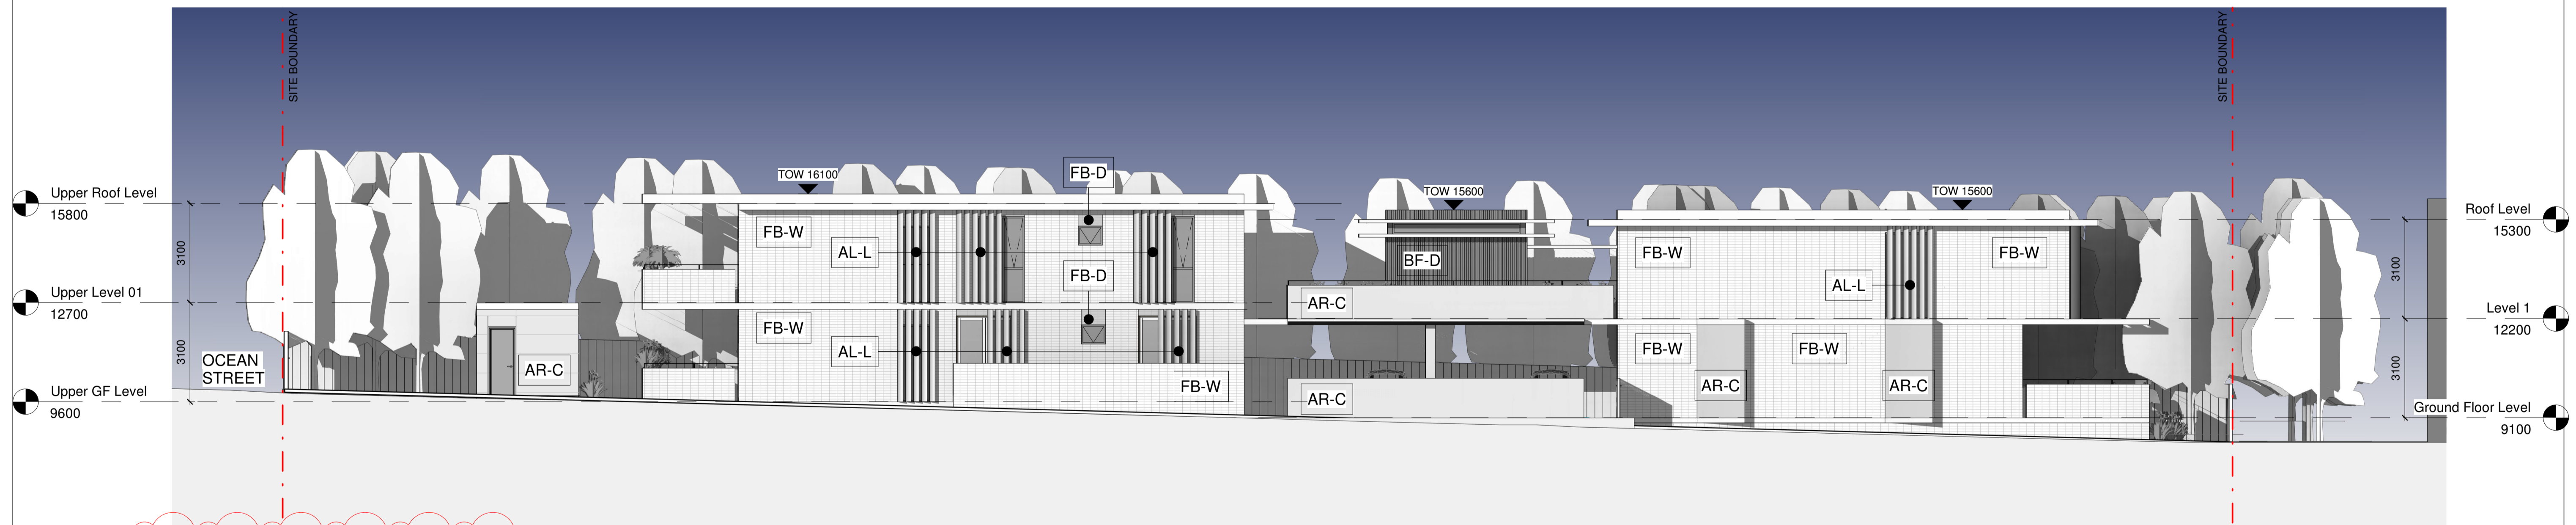

- FB-W FACE BRICK - WHITE
- FB-D FACE BRICK - DETAIL
- AR-C ARCHITECTURAL CONCRETE
- BF-D BATTEN FINISH - DARK
- AL-L ALUMINIUM LOUVRE

Rev	Description	Date
A	DRAFT DA	03/12/19
B	ISSUED FOR DA	19/12/19
C	ELEVATION NAME CORRECTED	04/03/20


JOHN O'BRIEN ARCHITECT & LANDSCAPE CONSULTANT
A.A.A., S.Arch., Qld. Dip. Land Design
 PO BOX 507, DARLINGHURST 1300 • TELEPHONE 0478 145 434
 JOHNOBRIENARCHITECT@GMAIL.COM • ABN: 112 669 108 04

JACEK BANASIEWICZ MSc MR(IA) RIBA | MAIL: JACEK.BANASIEWICZ@YAHOO.COM | NOBLE: 0415 969 912


PROJECT
140 OCEAN STREET, NARRABEEN
 TITLE
ELEVATION NORTH & SOUTH

CLIENT
MISSIONARY SISTERS OF BLESSED VIRGIN MARY
 DRAWN BY: JB
 CHECKED BY: JO'B
 DATE: 29/08/19
 SCALE (@ A1): 1:100
 PROJECT NUMBER: 2019_002
 DRAWING NUMBER: DA105
 REV: C




THIS PLAN IS TO BE READ IN CONJUNCTION WITH THE CONDITIONS OF DEVELOPMENT CONSENT

 DA2019/1512

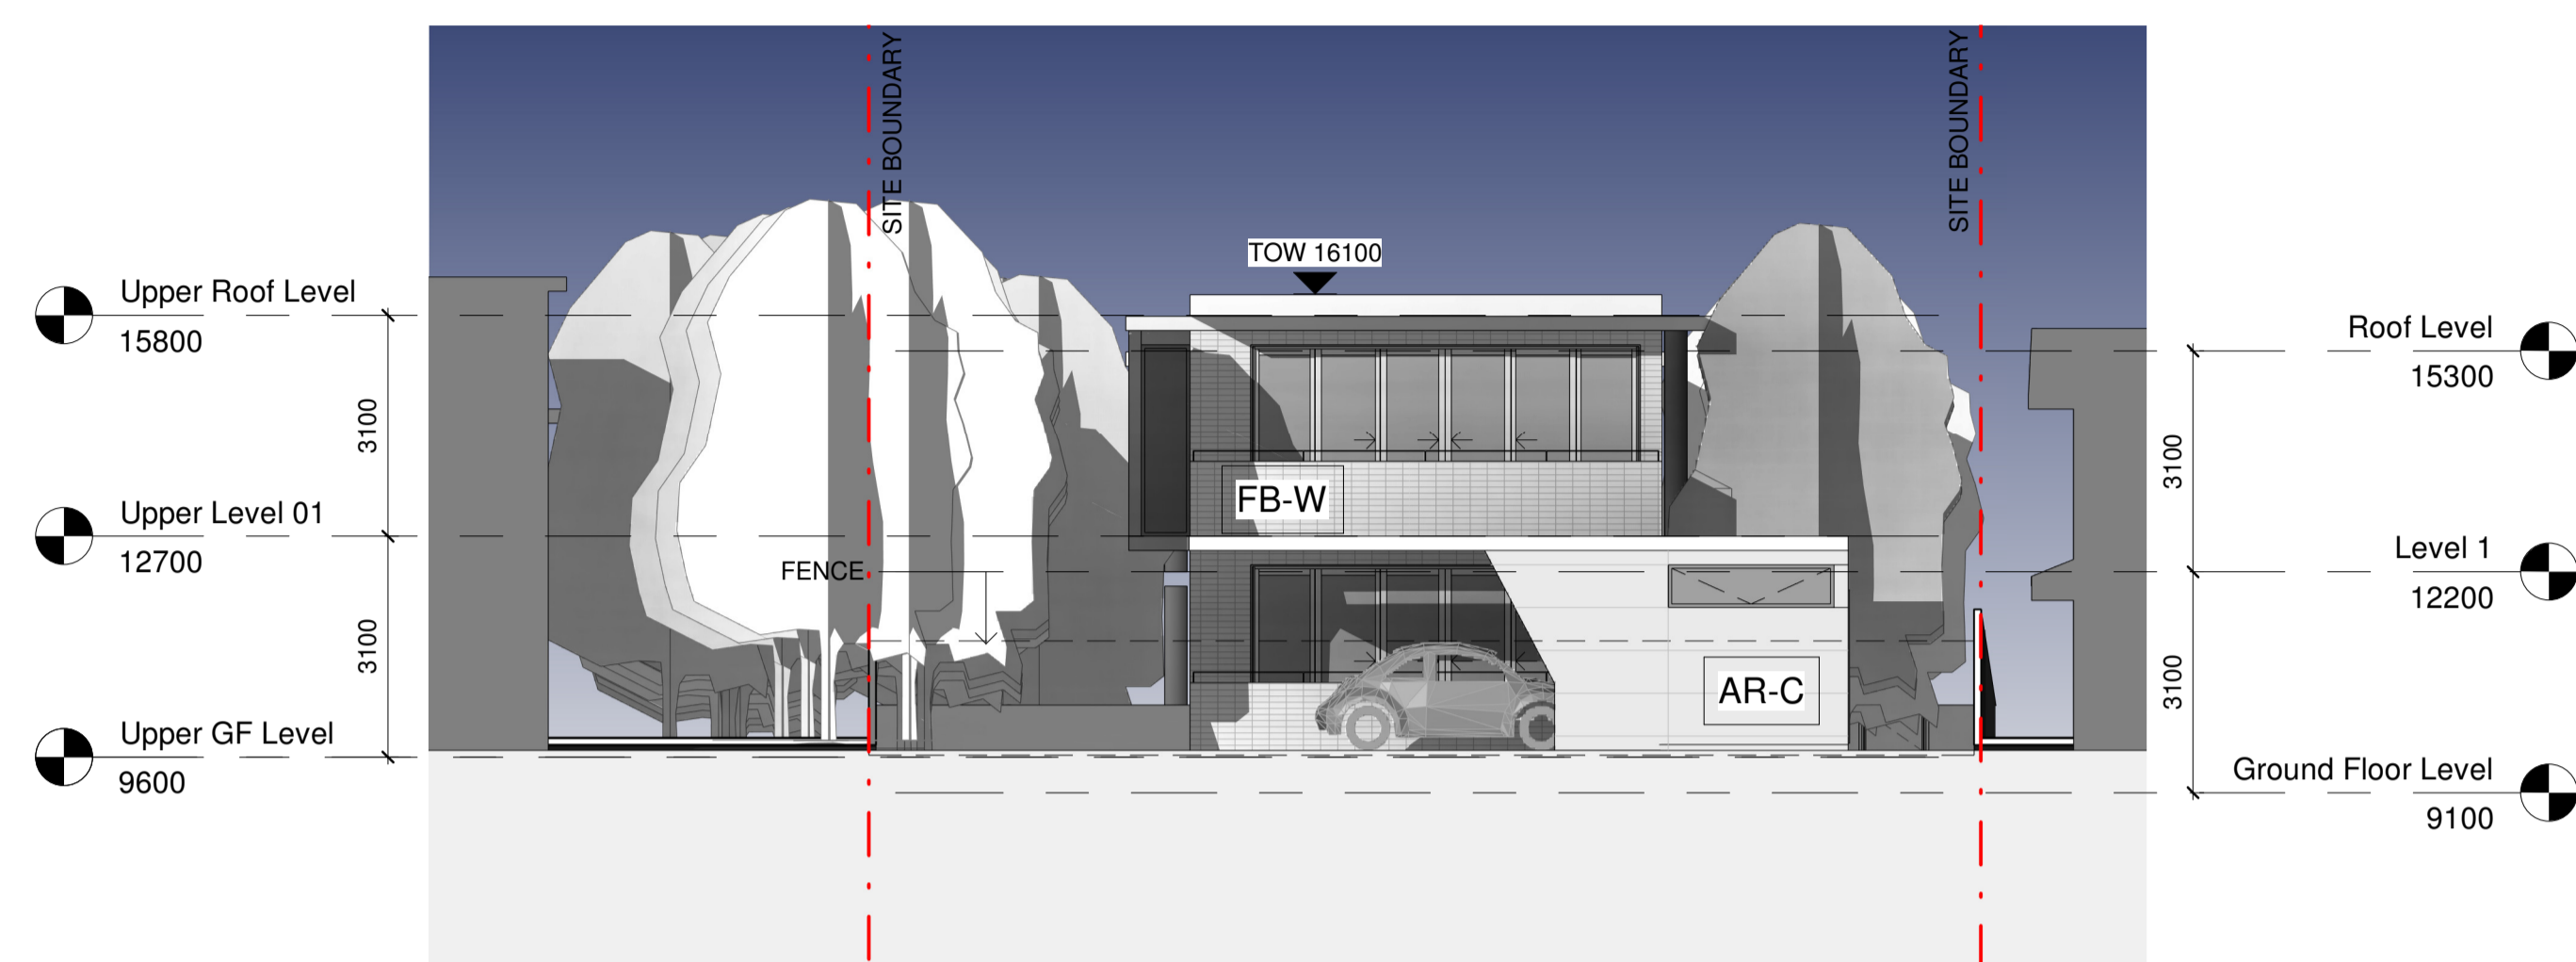


1 EAST ELEVATION
1 : 100

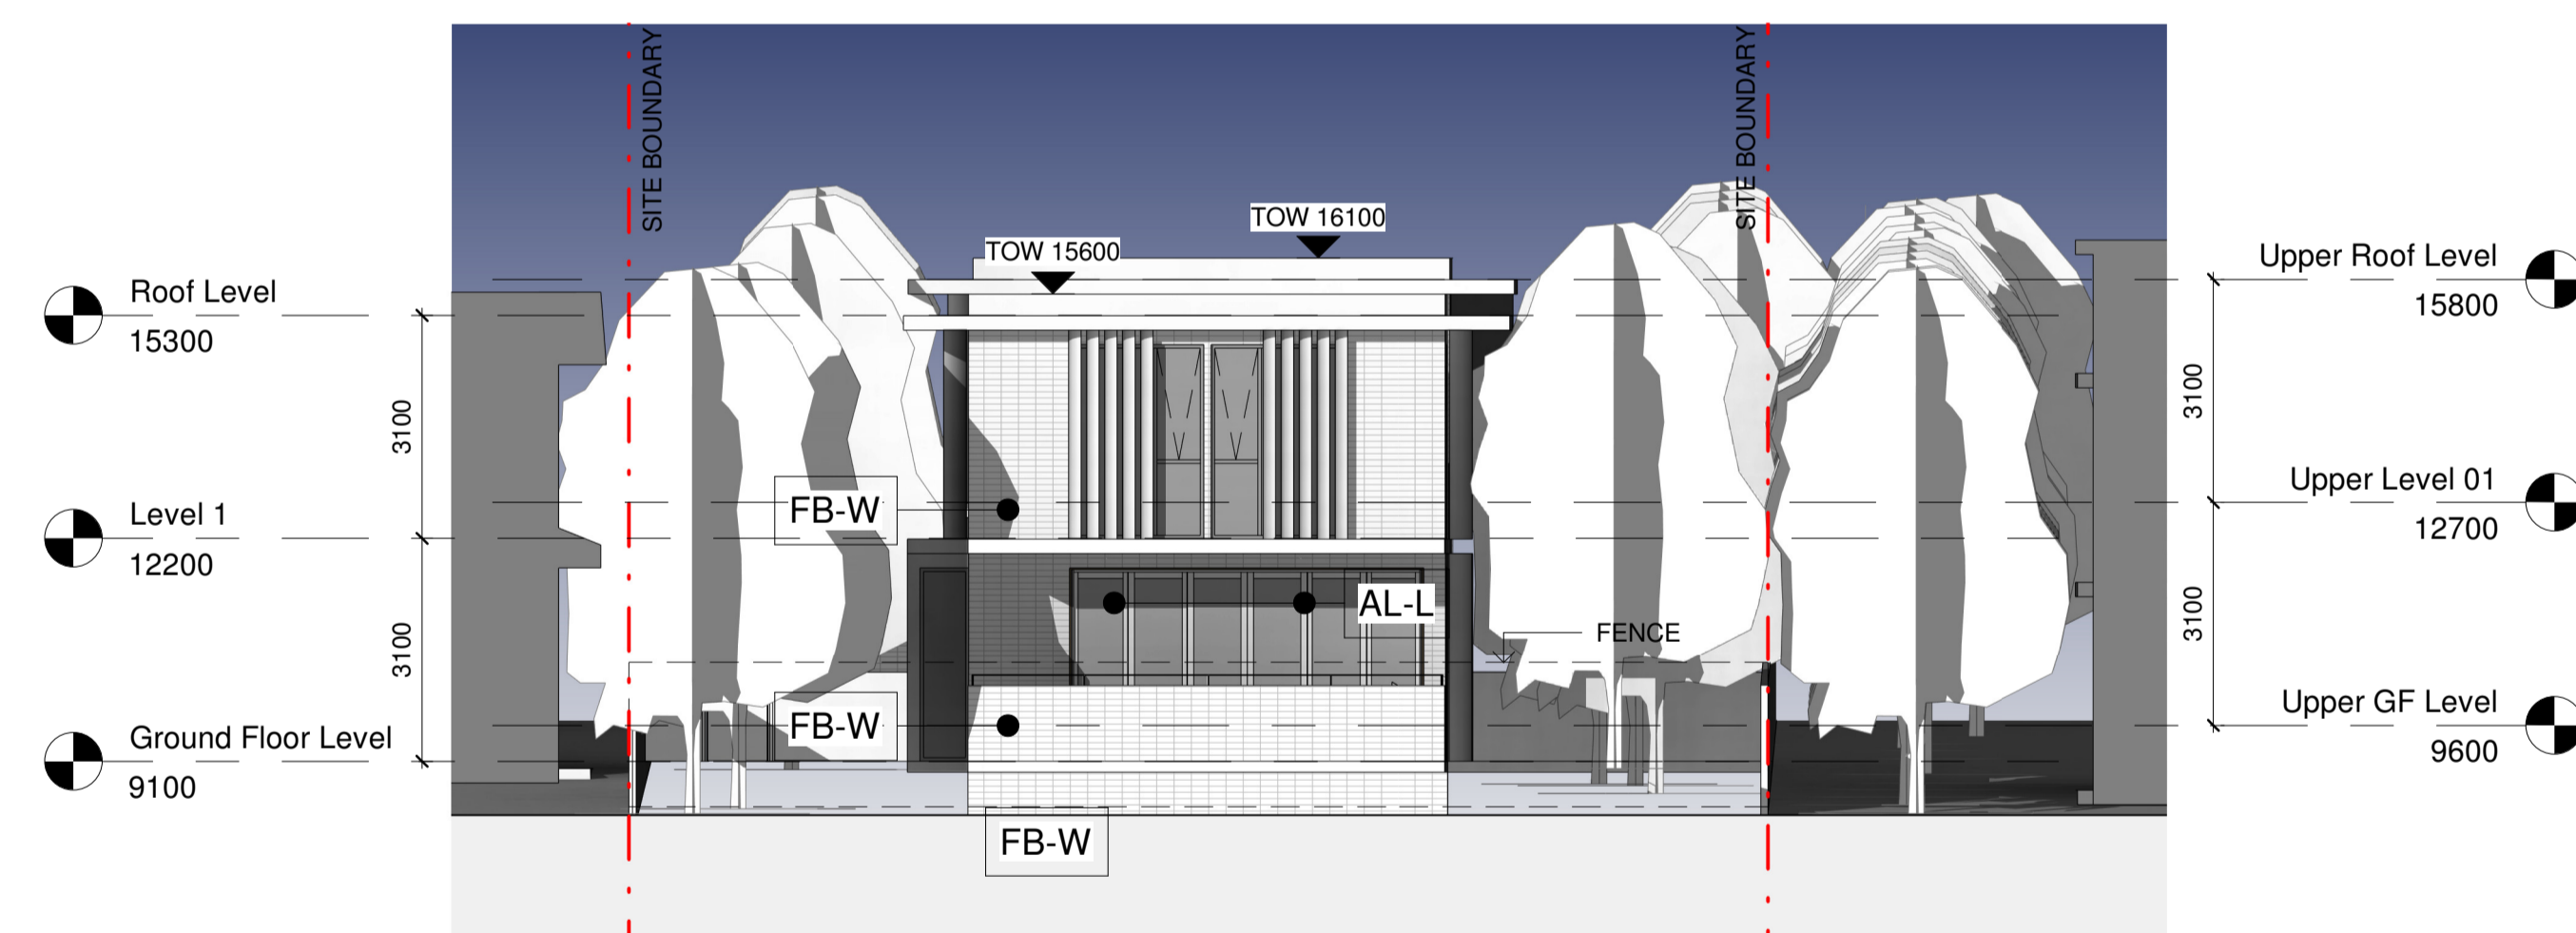

2 WEST ELEVATION
1 : 100

- FB-W FACE BRICK - WHITE
- FB-D FACE BRICK - DETAIL
- AR-C ARCHITECTURAL CONCRETE
- BF-D BATTEN FINISH - DARK
- AL-L ALUMINIUM LOUVRE

Rev	Description	Date
A	DRAFT DA	03/12/19
B	ISSUED FOR DA	19/12/19

 



JOHN O'BRIEN ARCHITECT & LANDSCAPE CONSULTANT

A.A.A., S.Arch., Qld. Dip. Land Design

PO BOX 507, DARLINGHURST 1300 • TELEPHONE 0478 145 434


JOHNOBRIENARCHITECT@GMAIL.COM • ABN: 112 669 108 04

JACEK BANASIEWICZ MSc MR(IA) RIBA | MAIL: JACEK.BANASIEWICZ@YAHOO.COM

NOBLE: 0415 969 812


PROJECT	140 OCEAN STREET, NARRABEEN	
TITLE	ELEVATION EAST & WEST	

CLIENT		
MISSIONARY SISTERS OF BLESSED VIRGIN MARY		
DRAWN BY JB	CHECKED BY JO'B	DATE 29/08/19
SCALE (@ A1) 1 : 100		PROJECT NUMBER 2019_002
DRAWING NUMBER DA106		REV B

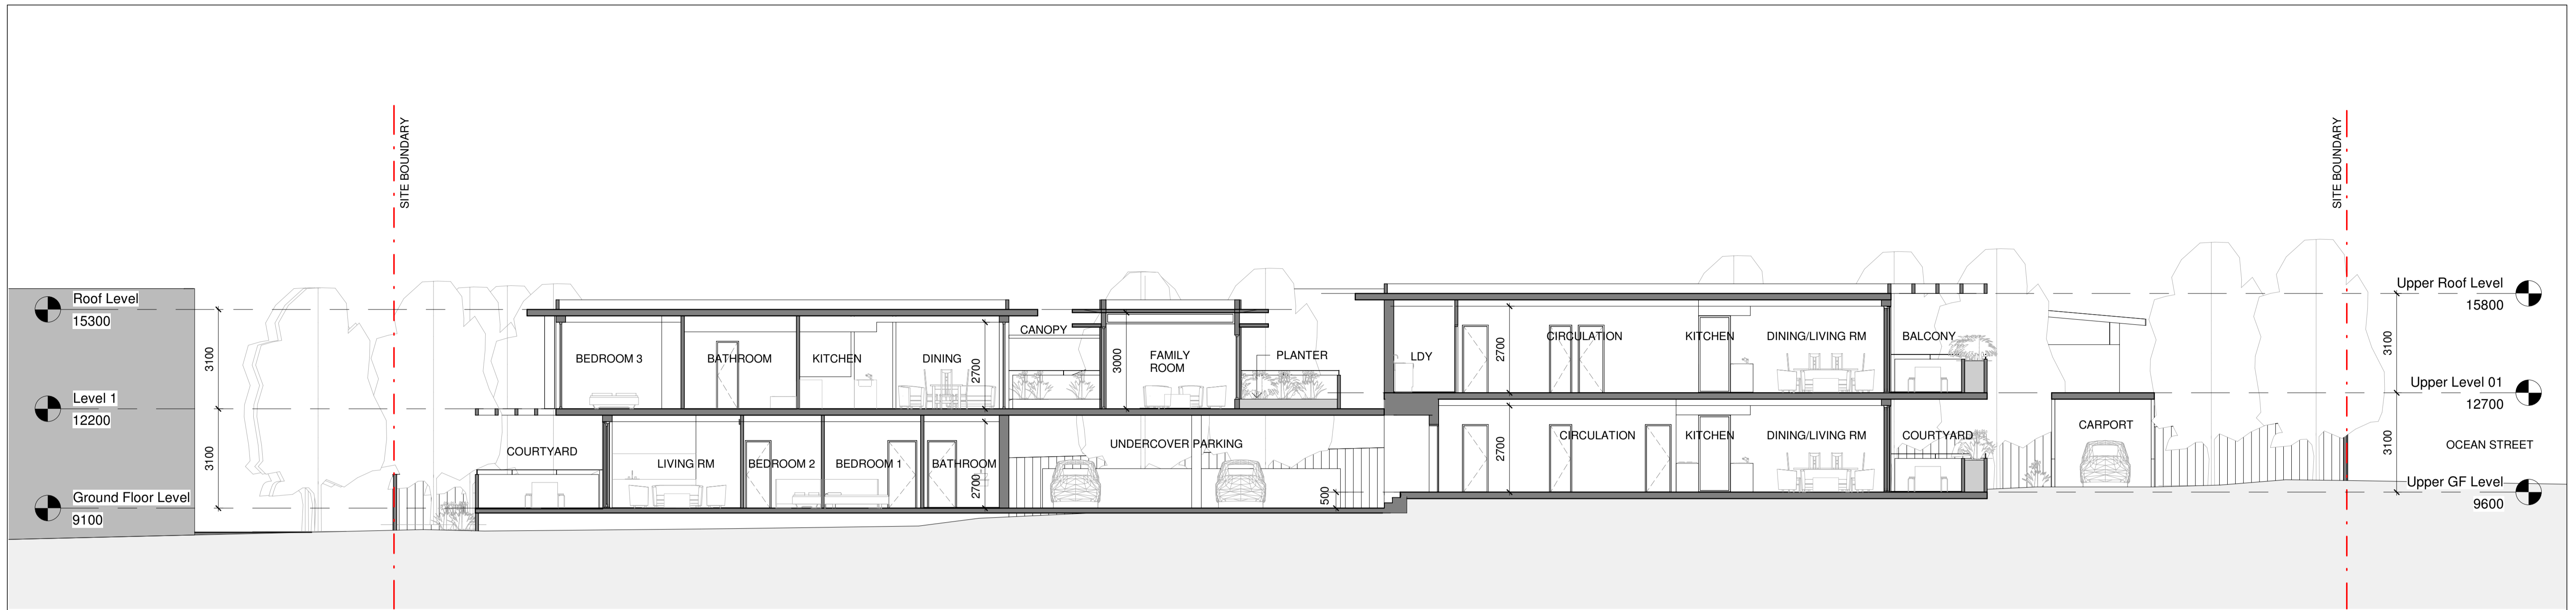

1 Section AA
1 : 100

THIS PLAN IS TO BE READ IN
 CONJUNCTION WITH
 THE CONDITIONS OF DEVELOPMENT
 CONSENT
 DA2019/1512

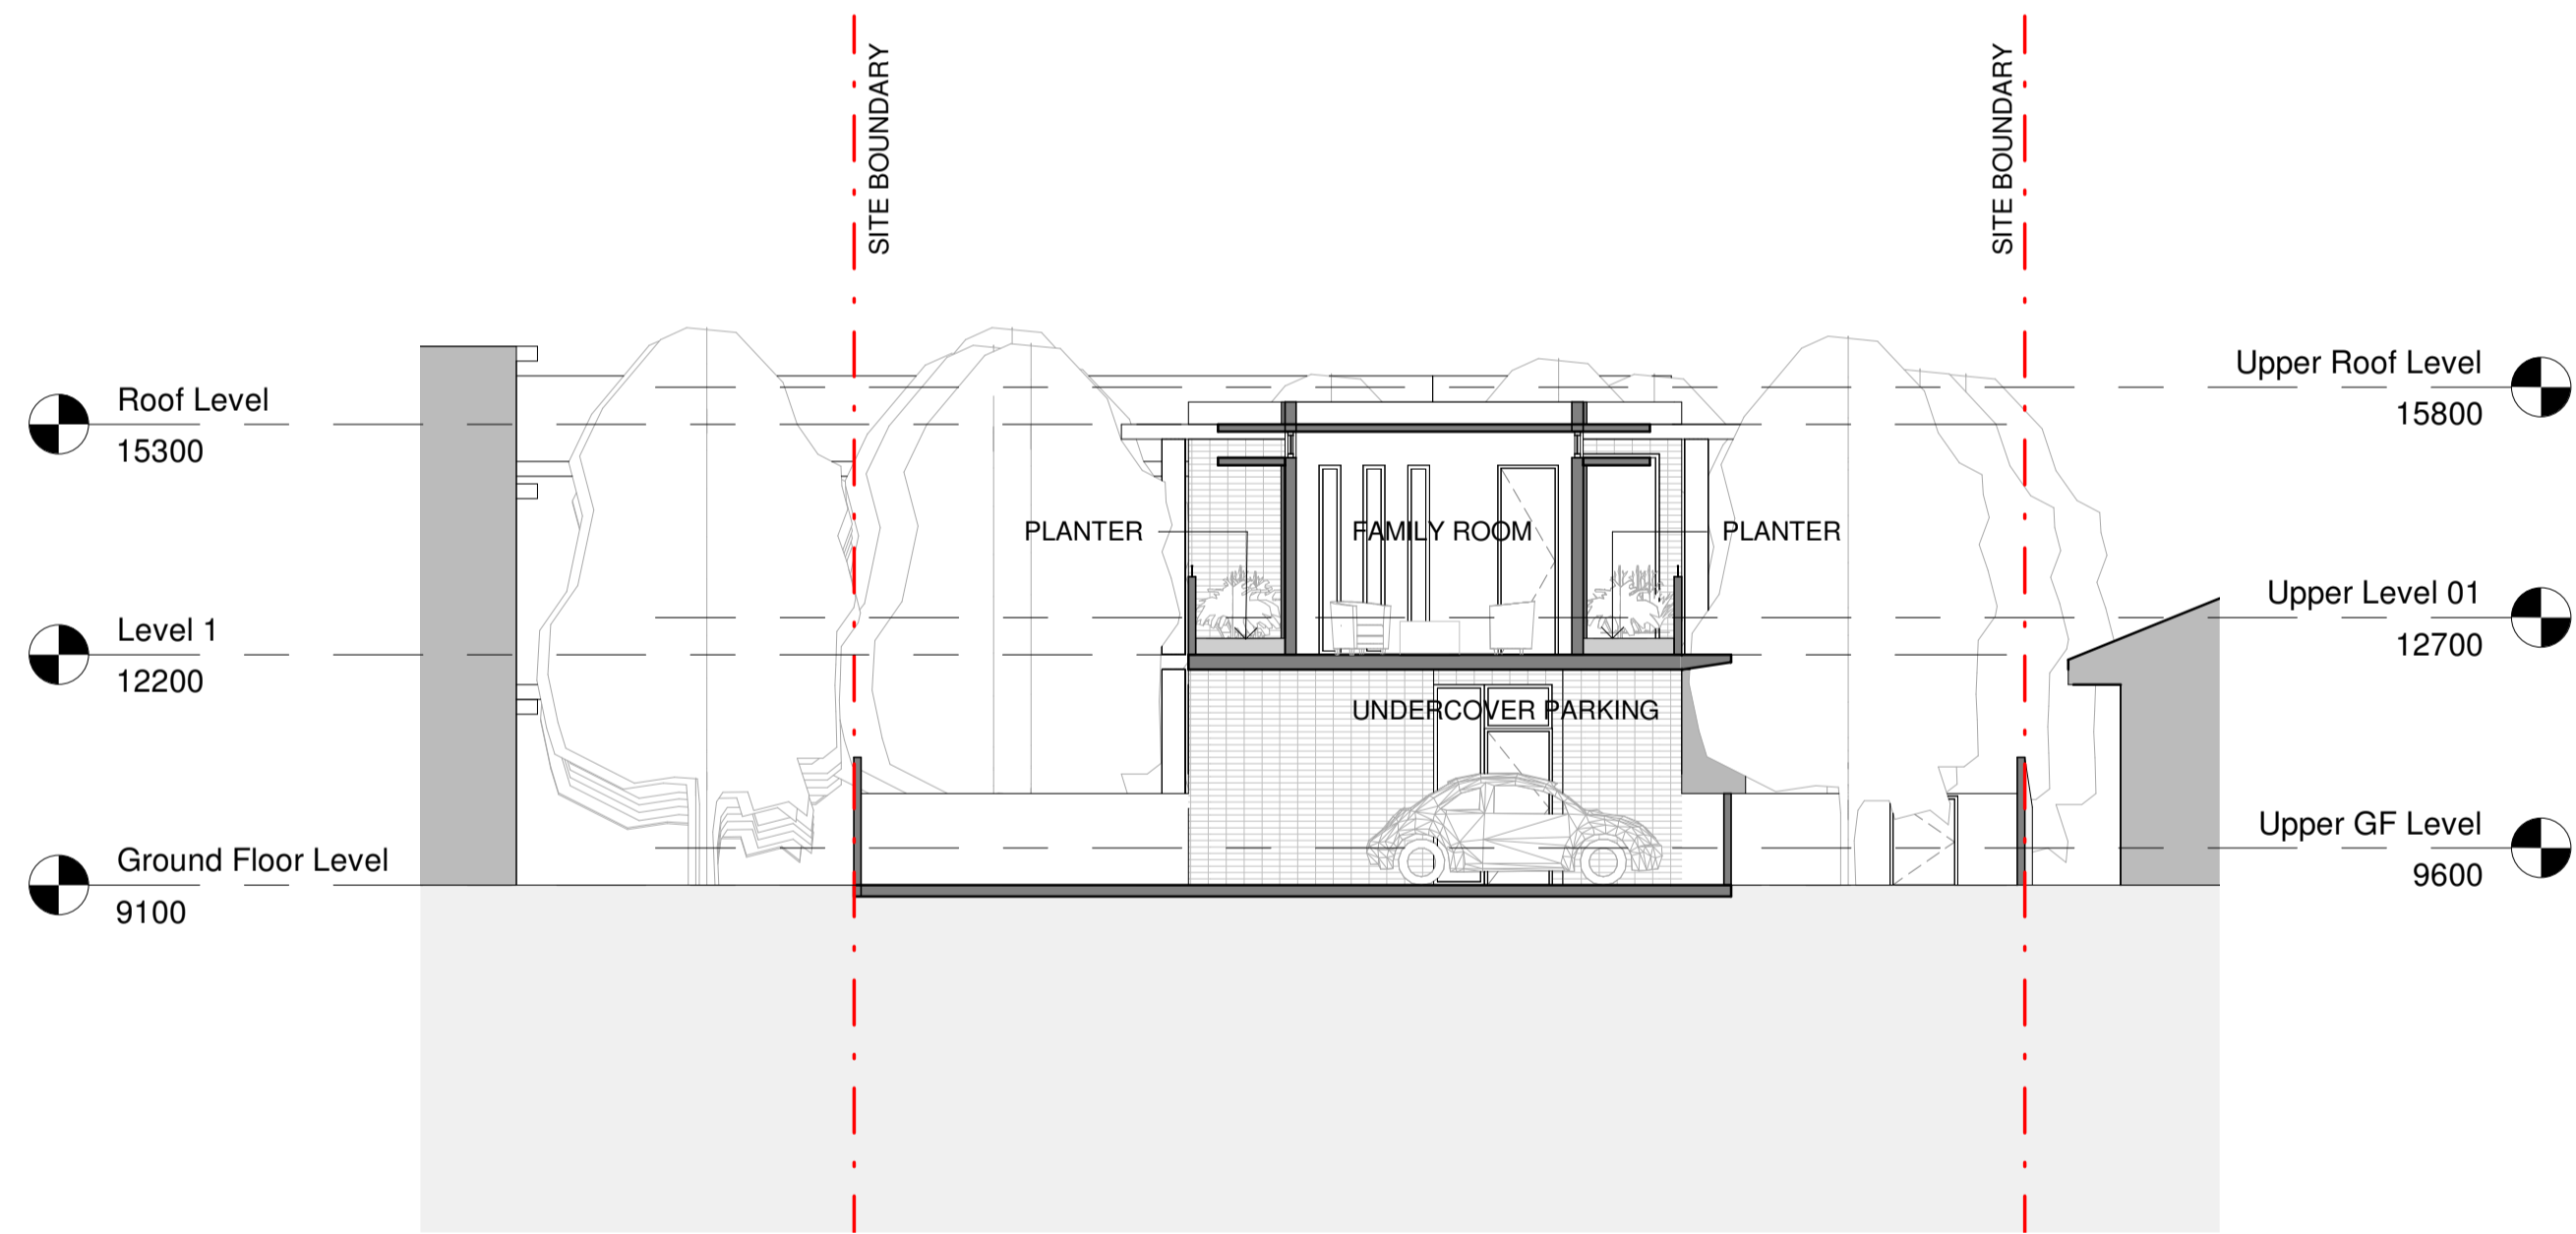

2 Section BB
1 : 100

Rev	Description	Date
A	DRAFT DA	03/12/19
B	ISSUED FOR DA	19/12/19



JOHN O'BRIEN ARCHITECT & LANDSCAPE CONSULTANT
A.A., A.S.Arch., Qld. Dip. Land Design

PO BOX 507, DARLINGHURST 1300 • TELEPHONE 0478 145 434
 JOHNOBRIENARCHITECT@GMAIL.COM • ABN: 112 669 108 04

JACEK BANASIEWICZ MSc MR(IA) RIBA | MAIL: JACEK.BANASIEWICZ@YAHOO.COM
MOBILE: 0415 969 812


PROJECT
140 OCEAN STREET, NARRABEEN

TITLE
SECTION AA & BB

CLIENT
**MISSIONARY SISTERS OF
BLESSED VIRGIN MARY**

DRAWN BY JB	CHECKED BY JO'B	DATE 08/04/19
SCALE (@ A1) 1 : 100		PROJECT NUMBER 2019_002
DRAWING NUMBER DA110		REV B



 northern beaches council
THIS PLAN IS TO BE READ IN CONJUNCTION WITH THE CONDITIONS OF DEVELOPMENT CONSENT
 DA2019/1512

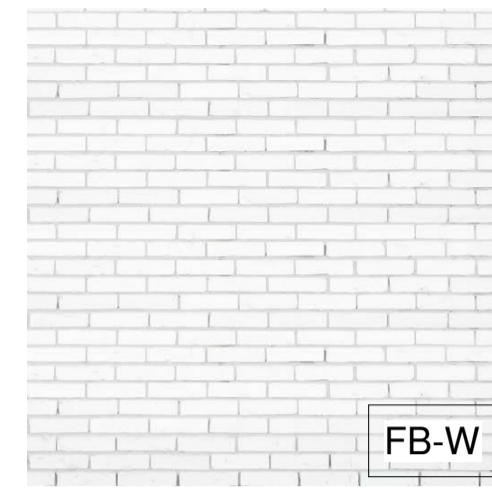

FB-W FACE BRICK - WHITE




ALUMINIUM FRAMED WINDOW

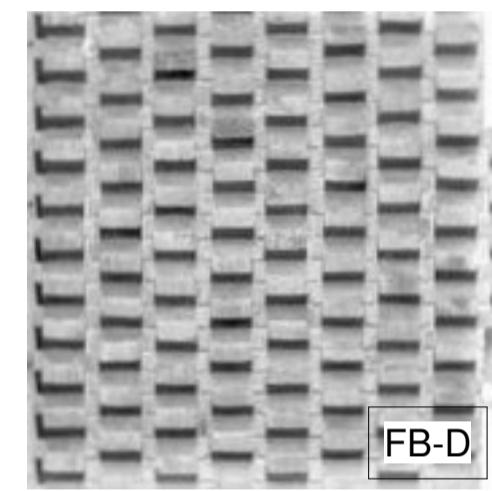

FB-D FACE BRICK - DETAIL




BALCONY BALUSTRADE

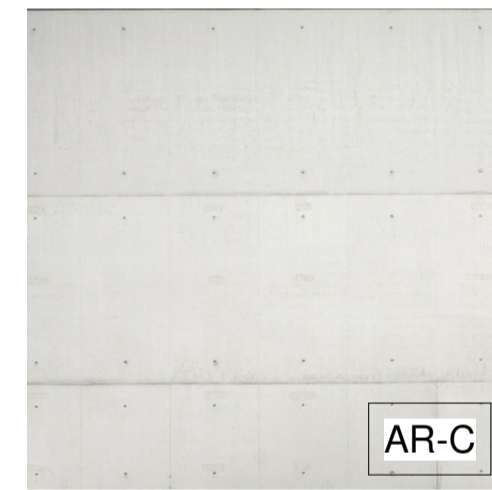


AR-C ARCHITECTURAL CONCRETE - OFF WHITE



BF-D BATTEN FINISH - DARK

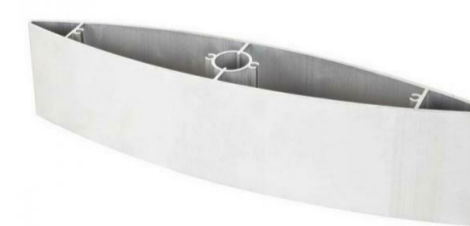

AL-L ALUMINIUM LOUVRE

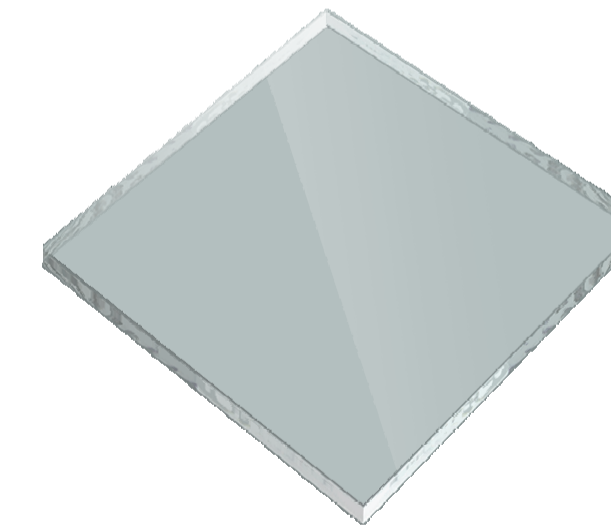

CLEAR GLASS

Rev	Description	Date
A	DRAFT DA	03/12/19
B	ISSUED FOR DA	19/12/19



JOHN O'BRIEN ARCHITECT & LANDSCAPE CONSULTANT
A.A.A., S.Arch., Qld. Dip. Land Design
 PO BOX 507, DARLINGHURST 1300 • TELEPHONE 0478 145 434
 JOHNOBRIENARCHITECT@GMAIL.COM • ABN: 112 669 108 04

JACEK BANASIEWICZ MSc MR(IA) RIBA | MAIL: JACEK.BANASIEWICZ@YAHOO.COM
NOBLE: 0415 969 812

PROJECT
 140 OCEAN STREET, NARRABEEN

TITLE
 EXTERNAL FINISHES

CLIENT
 MISSIONARY SISTERS OF
 BLESSED VIRGIN MARY

DRAWN BY JB	CHECKED BY JO'B	DATE 23/11/19
SCALE (@ A1) NTS		PROJECT NUMBER 2019_002
DRAWING NUMBER DA200		REV B