

LEGEND:

- EXISTING BUILDING RETAINED (NO NEW WORKS)
- NEW WORKS

PROPRIETOR
BRUCE DAVIS

PROJECT
ALTERATIONS & ADDITIONS AT
21 WALWORTH AVENUE
NEWPORT NSW 2106
LOT 41, DP9877

SHEET TITLE
ROOF PLAN


HUMEL

SCALE 1:150@A3 DATE 19-12-2024
DRAWN DW CHECKED BH

DRAWING NUMBER 2021.80 DA04 REV: A

DA ISSUE	A	19.12.2024
Amendment/Issue	No.	Date

PO Box 7374 Brookvale NSW 2100
T 61 2 9981 6511
F 61 2 9981 1913
E info@humel.com.au

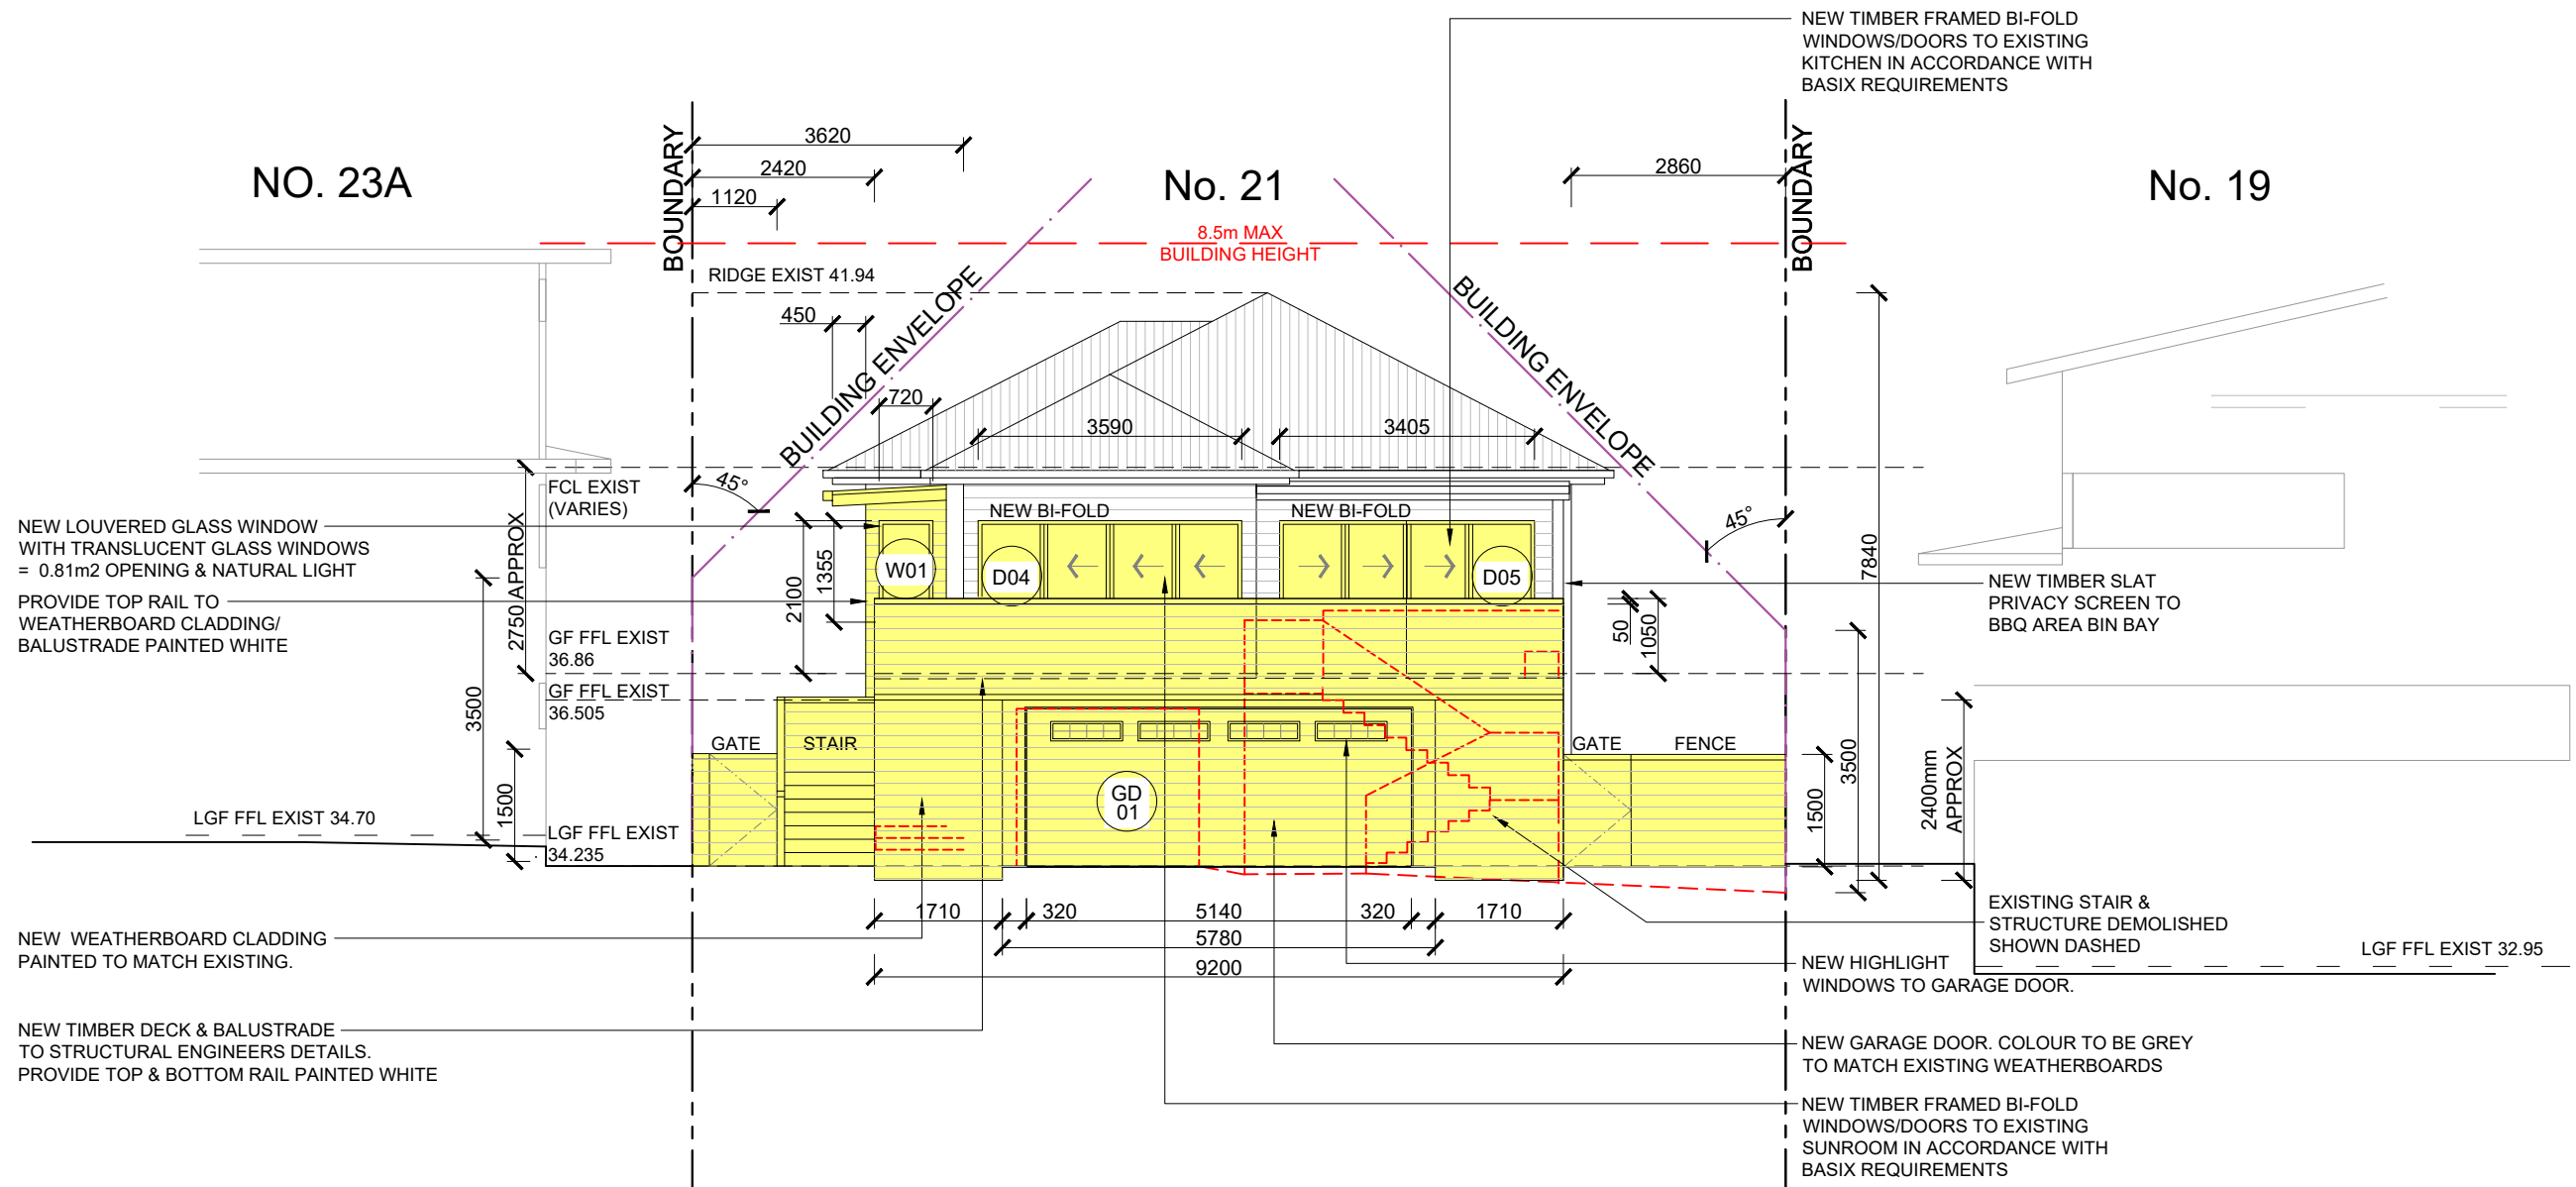

NORTH ELEVATION

LEGEND:

- NEW WORKS
- DEMOLISHED

PROPRIETOR
BRUCE DAVIS

PROJECT
ALTERATIONS & ADDITIONS AT
21 WALWORTH AVENUE
NEWPORT NSW 2106
LOT 41, DP9877


SHEET TITLE
NORTH ELEVATION

SCALE 1:100@A3 DATE 19-12-2024
DRAWN DW CHECKED BH

DA ISSUE	A	19.12.2024
Amendment/Issue	No.	Date

HUMEL
PO Box 7374 Brookvale NSW 2100
T 61 2 9981 6511
F 61 2 9981 1913
E info@humel.com.au

DRAWING NUMBER 2021.80
DA05
REV: **A**

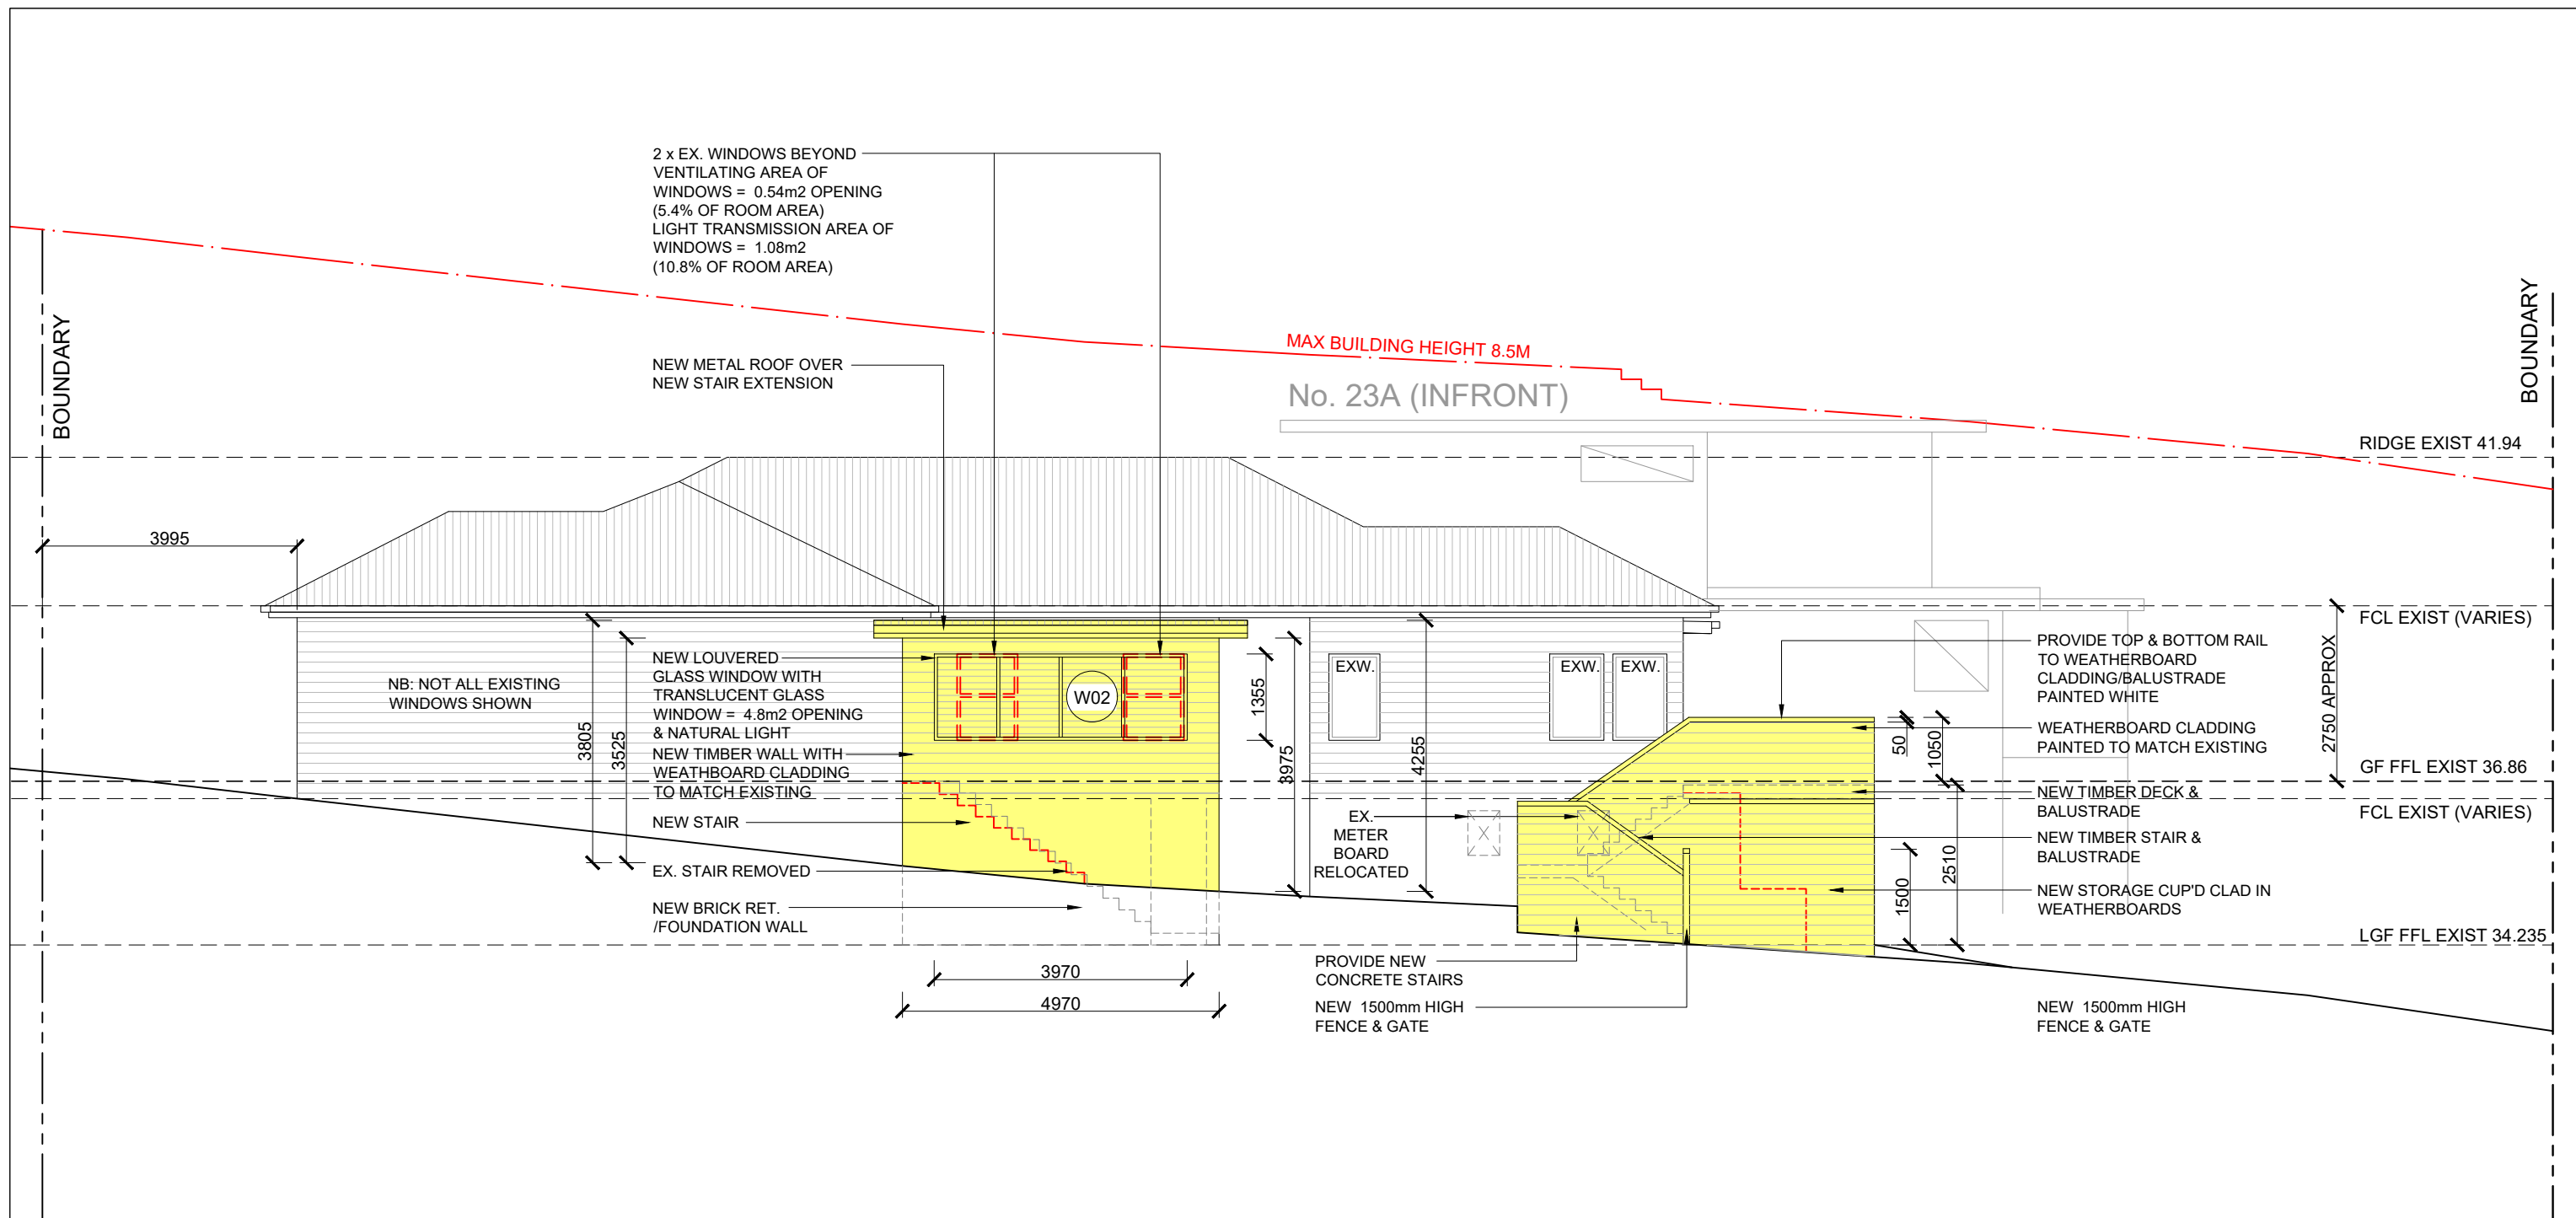

EAST ELEVATION

LEGEND:

NEW WORKS

DEMOLISHED

DA ISSUE	A	19.12.2024
Amendment/Issue	No.	Date

PROPRIETOR
BRUCE DAVIS

PROJECT
ALTERATIONS & ADDITIONS AT
21 WALWORTH AVENUE
NEWPORT NSW 2106
LOT 41, DP9877


SHEET TITLE
EAST ELEVATION

HUMEL

PO Box 7374 Brookvale NSW 2100
T 61 2 9981 6511
F 61 2 9981 1913
E info@humel.com.au

SCALE 1:100@A3 DATE 19-12-2024
DRAWN DW CHECKED BH

DRAWING NUMBER 2021.80 DA06 REV: A

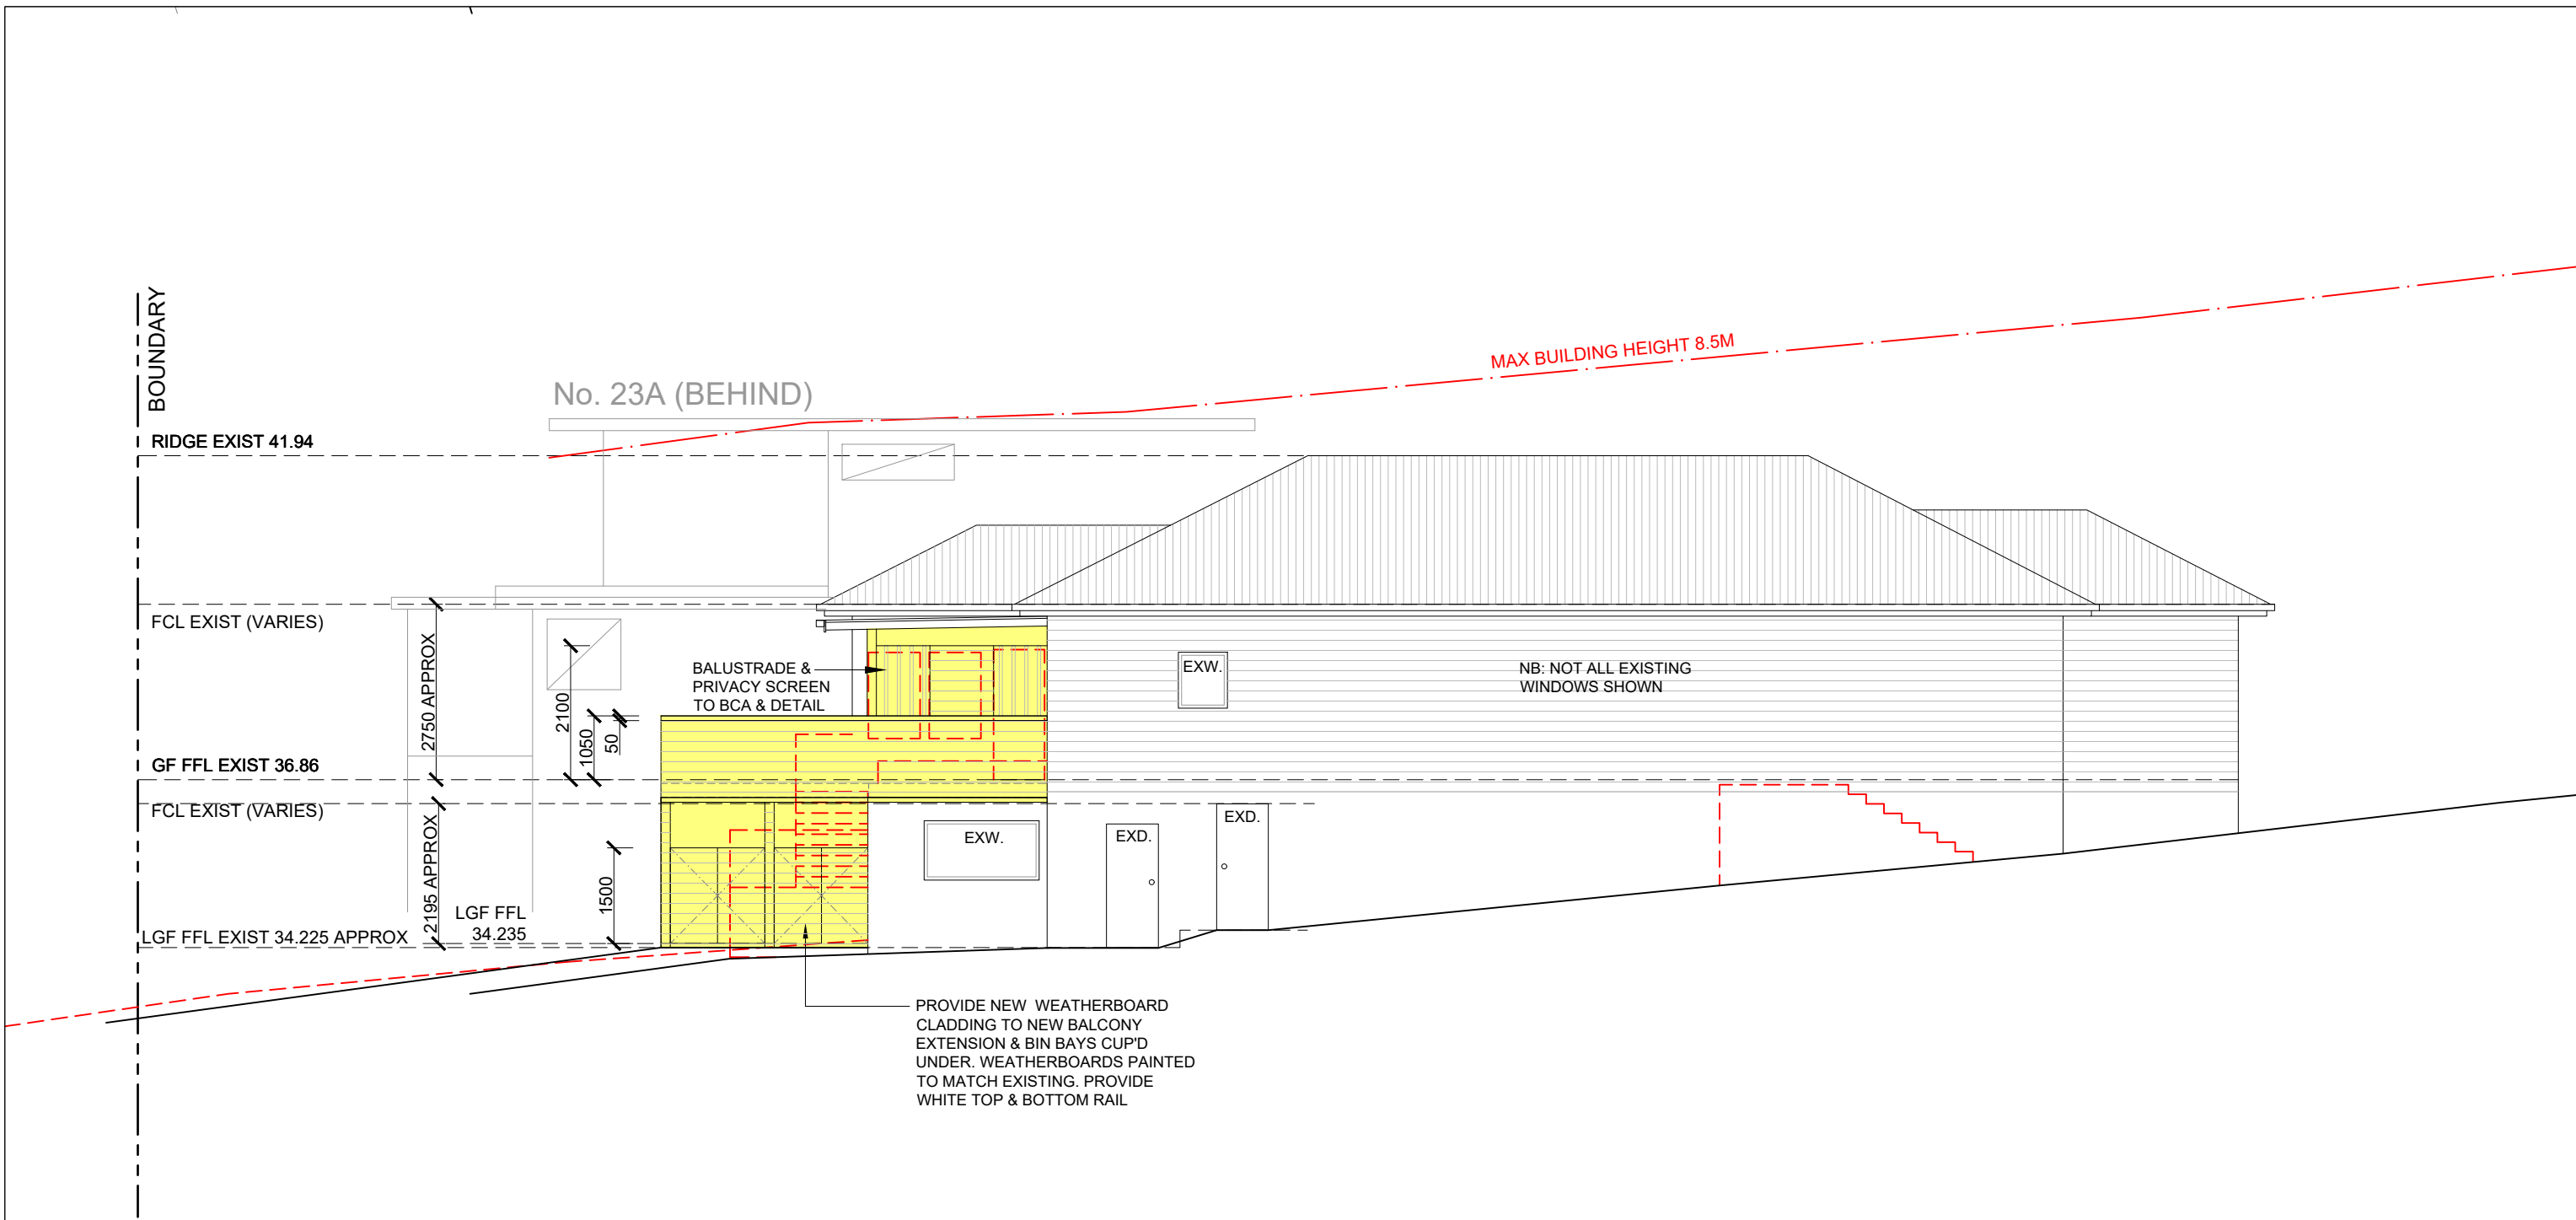

WEST ELEVATION

LEGEND:

- NEW WORKS
- DEMOLISHED

DA ISSUE	A	19.12.2024
Amendment/Issue	No.	Date

PROPRIETOR BRUCE DAVIS

PROJECT ALTERATIONS & ADDITIONS AT 21 WALWORTH AVENUE NEWPORT NSW 2106 LOT 41, DP9877

SHEET TITLE WEST ELEVATION
HUMEL PO Box 7374 Brookvale NSW 2100 T 61 2 9981 6511 F 61 2 9981 1913 E info@humel.com.au

SCALE 1:100@A3 DRAWN DW	DATE 19-12-2024 CHECKED BH
DRAWING NUMBER 2021.80 DA07	REV: A