

PETER STUTCHBURY ARCHITECTURE

5 / 364 Barrenjoey Road
Newport NSW 2107
p. 9979 5030
f. 9979 5367
e. admin@peterstutchbury.com.au



Project
Ledge House

Client
Megan and Mark
Aubrey

Project Address
2 Wyadra Avenue,
Freshwater NSW
2096



Drawn By:
RM
Scale: 1:200 at A4

Checked By:
BK

Drawing
Notification Plan
Roof Plan

Do not scale from drawings. Verify all dimensions and levels on site. Peter Stutchbury Architecture is the owner of the copyright subsisting in these drawings, plans and specifications. They must not be used, reproduced or copied in whole or part nor may the information, ideas and concepts therein contained be disclosed to any person without the prior written consent of Peter Stutchbury Architecture.

Issue
1

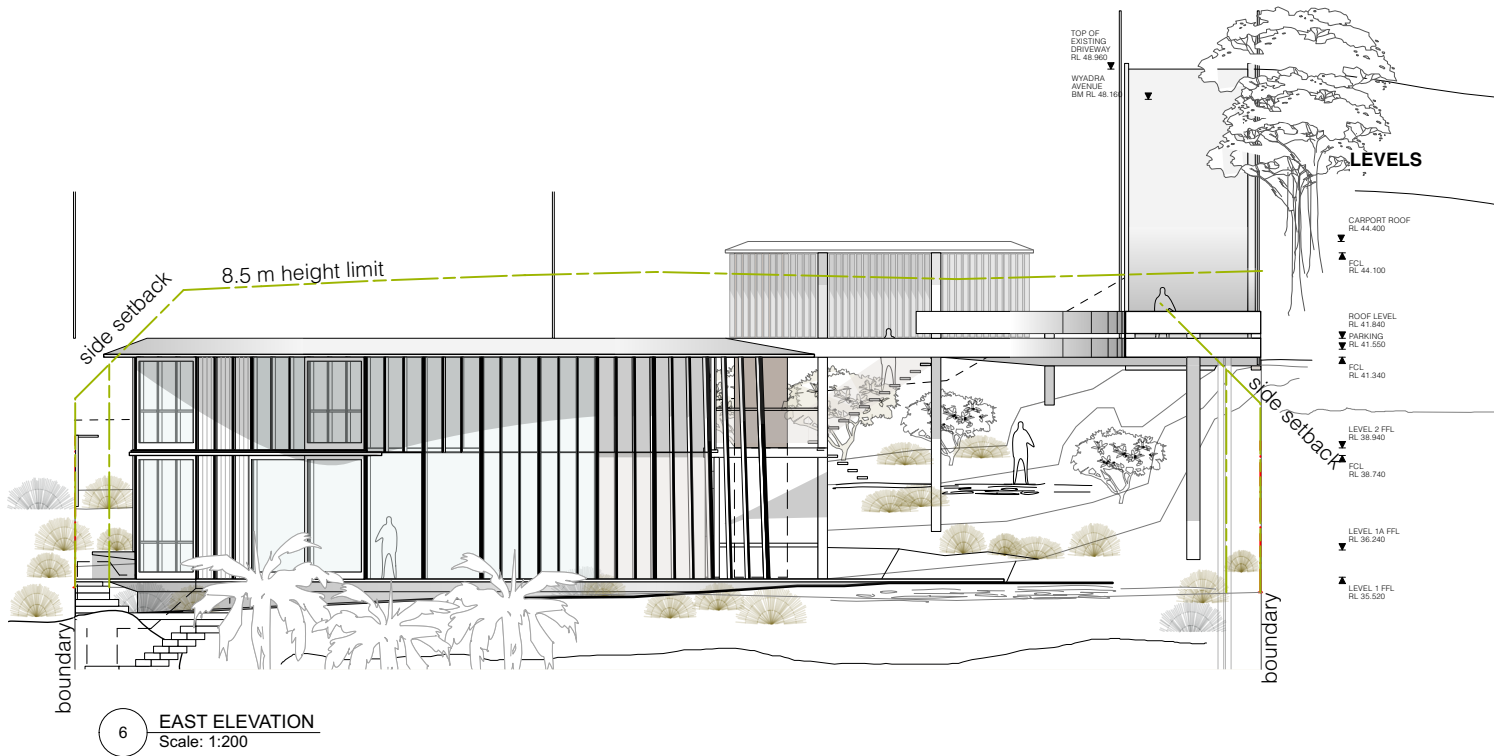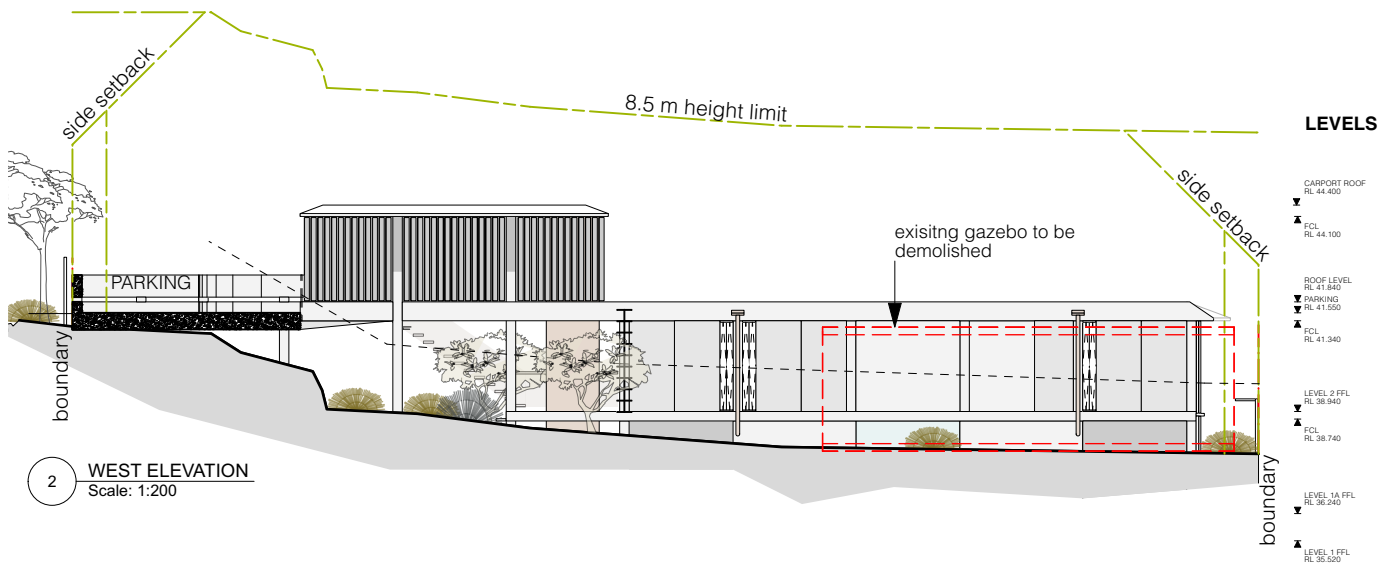

PETER STUTCHBURY ARCHITECTURE

5 / 364 Barrenjoey Road
Newport NSW 2107
p. 9979 5030
f. 9979 5367
e. admin@peterstutchbury.com.au



Project
Ledge House

Client
Megan and Mark
Aubrey

Project Address
2 Wyadra Avenue,
Freshwater NSW
2096



Drawn By:
RM
Scale: 1:200 at A4

Checked By:
BK

Issue
1

Drawing
Notification Plan
West and East
Elevations

Do not scale from drawings. Verify all dimensions and levels on site. Peter Stutchbury Architecture is the owner of the copyright subsisting in these drawings, plans and specifications. They must not be used, reproduced or copied in whole or part nor may the information, ideas and concepts therein contained be disclosed to any person without the prior written consent of Peter Stutchbury Architecture.

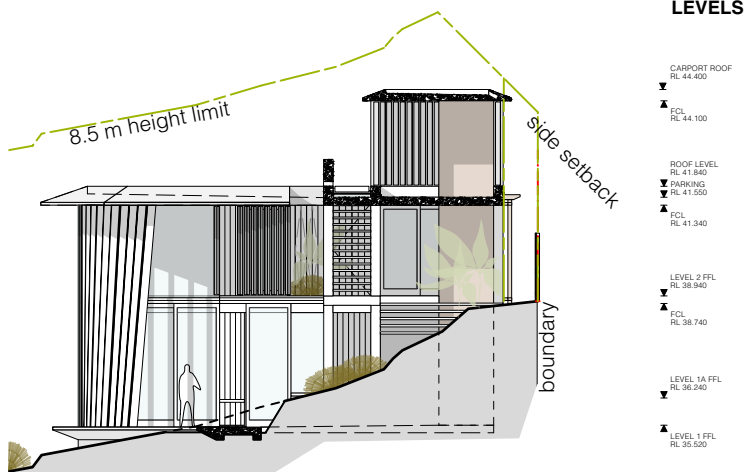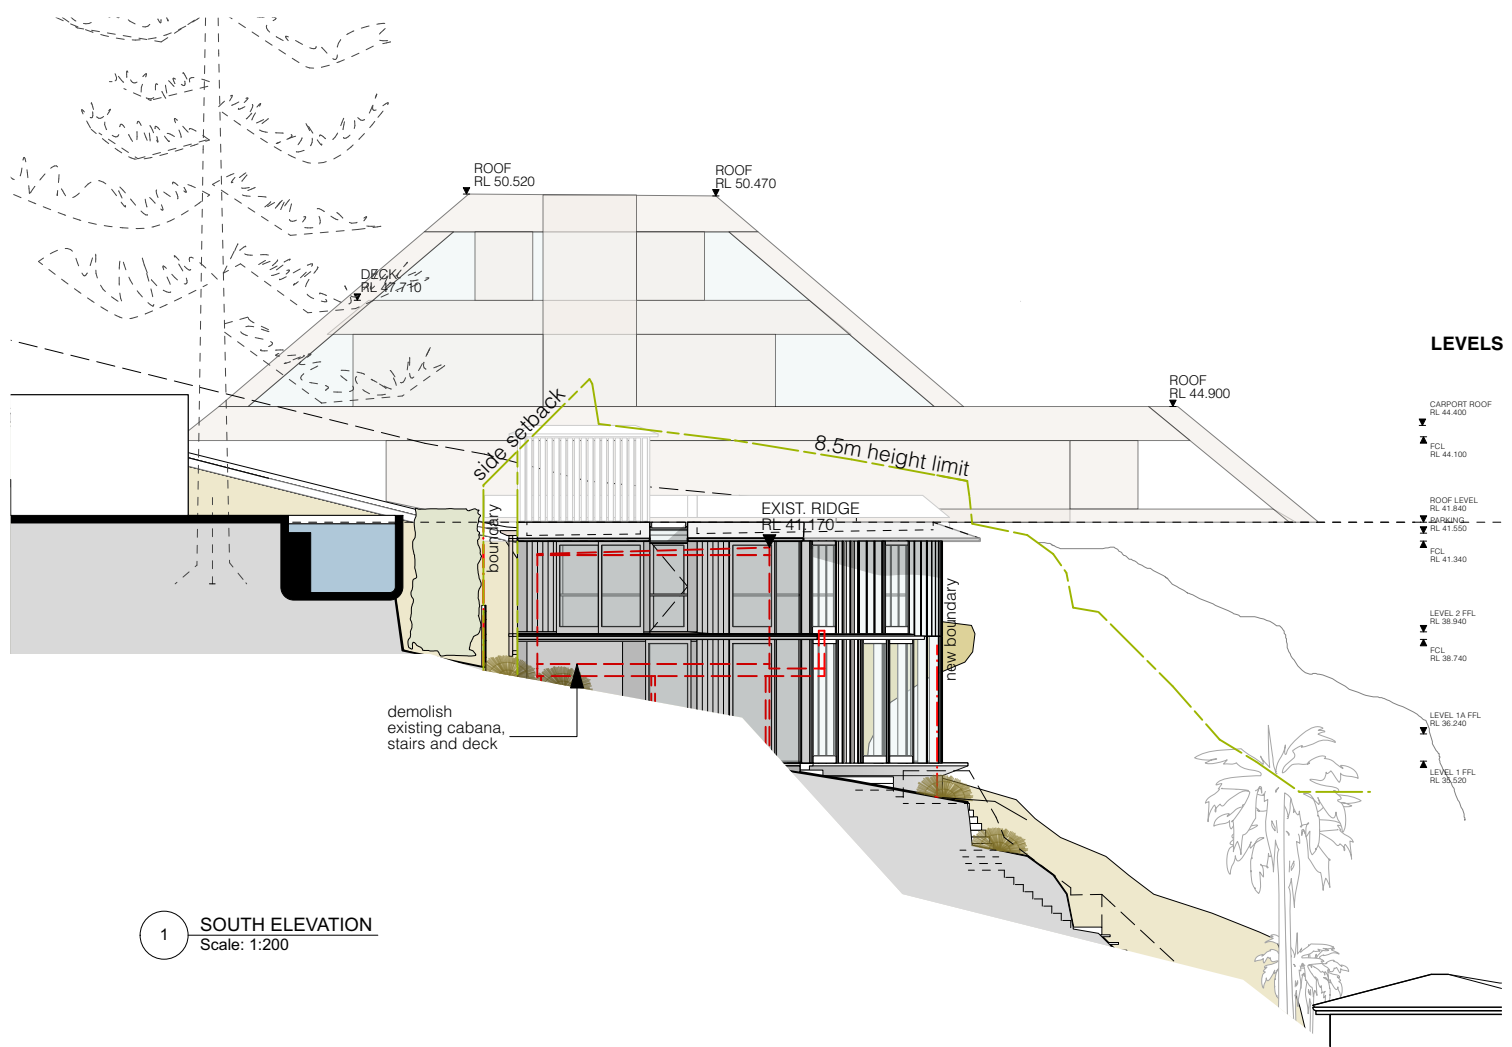

PETER STUTCHBURY ARCHITECTURE

5 / 364 Barrenjoey Road
Newport NSW 2107

p. 9979 5030
f. 9979 5367
e. admin@peterstutchbury.com.au



Project
Ledge House

Client
Megan and Mark
Aubrey

Project Address
2 Wyadra Avenue,
Freshwater NSW
2096

Drawn By:
RM

Scale: 1:200 at A4

Checked By:
BK

Issue
1

Drawing
Notification Plan
South and North
Elevations

Do not scale from drawings. Verify all dimensions and levels on site. Peter Stutchbury Architecture is the owner of the copyright subsisting in these drawings, plans and specifications. They must not be used, reproduced or copied in whole or part nor may the information, ideas and concepts therein contained be disclosed to any person without the prior written consent of Peter Stutchbury Architecture.