


STORY
IDENCE
TOR 71.23
TOR 69.88
DOOR LINTEL 6.7
EAVE 69.69
3 PLATEAU ROAD

LOT 145
DP 16902

TWO STOREY
BRICK
RESIDENCE
NO. 1
1 PLATEAU ROAD

PLATEAU ROAD

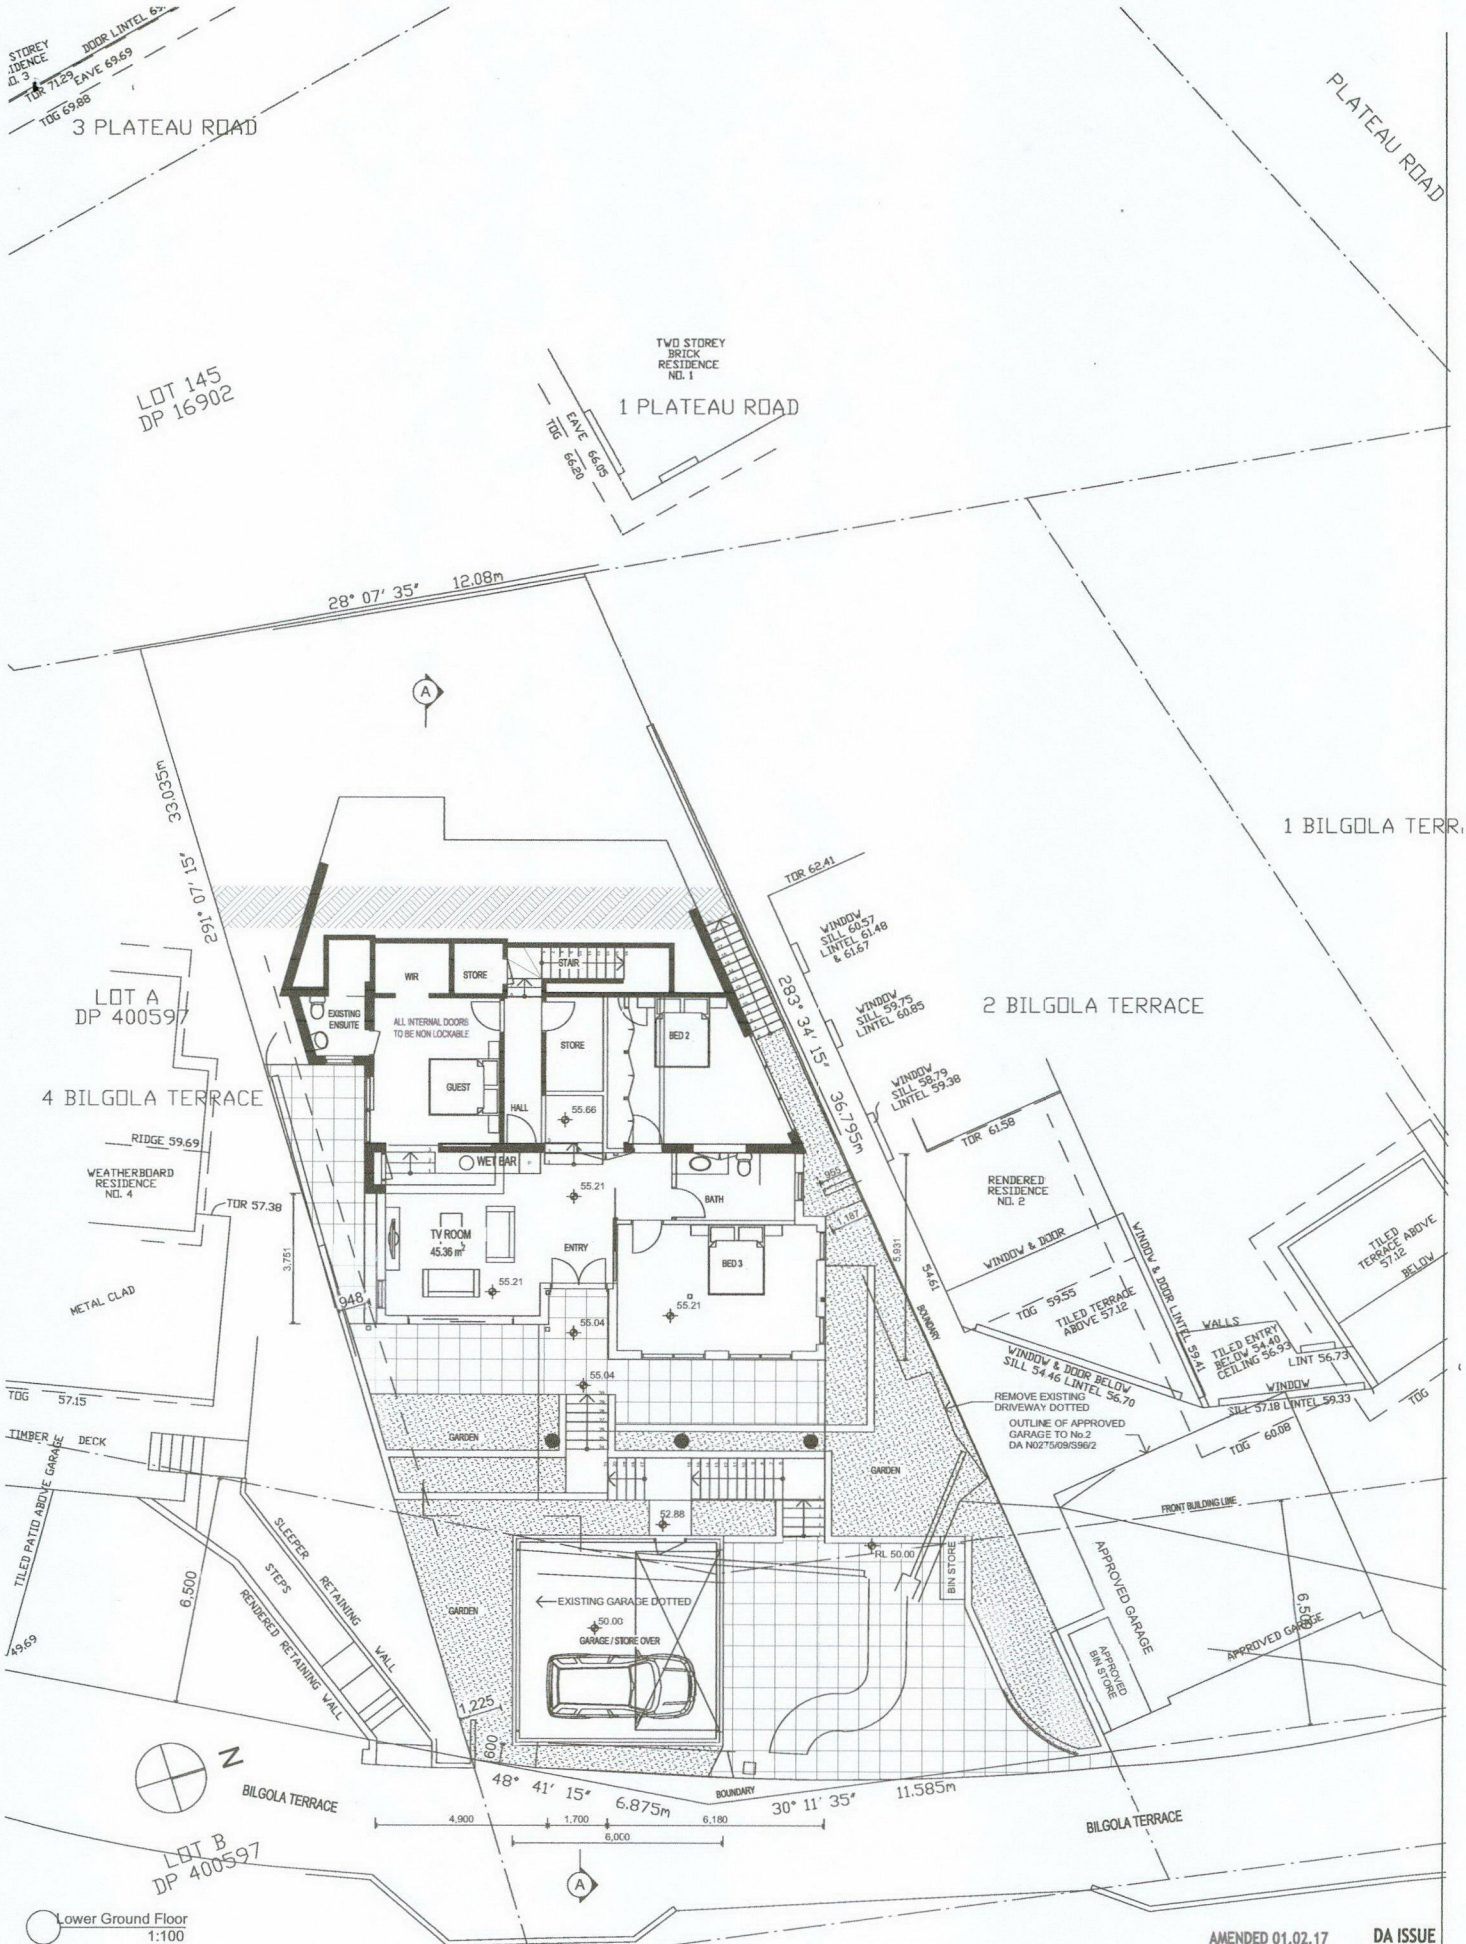

Date: 16.10.12 Drawn: A Description: Amend For Development Approval			The builder shall check and verify all dimensions and verify all errors and omissions to the architect. Do not scale the drawings. Drawings shall not be used for construction purposes until issued by the Architect for construction.		
Project: Alterations, Additions 3 Bilgola Terrace, Bilgola			Drawn/Designed: SG/AH Date: Sept 2012		
Client: The Owner			Project Number: 1231 Scale: AS SHOWN @ (A2)		
Drawing: Lower Ground Floor Plan			Drawing No.: A-02 Issue: A		