

LEGEND

- + 55.28

EXISTING LEVELS
- + 65.20

PROPOSED LANDSCAPE LEVELS
- EXISTING TREES TO BE RETAINED
- EXISTING TREES TO BE REMOVED
- UNIT PAVING/TILING.  
REFER TO ARCHITECTS DETAILS.
- BRICK GARDEN EDGING
- STEPPING STONES

SCHEDULE OF PLANT MATERIAL

CODE	BOTANICAL NAME	COMMON NAME	QUANTITY	MATURE HEIGHT	CONTAINER SIZE	STAKES
DSf	<i>Dichondra</i> 'Silver Falls'	Silver Falls Dichondra	4	trailing	140mm	-
LJr	<i>Liriope</i> 'Just Right'	Turf Lily	19	0.4m	140mm	-
MLg	<i>Magnolia grandiflora</i> 'Little Gem'	Dwarf Magnolia	1	5m	45 litre	2
MRb	<i>Metrosideros</i> 'Red Baby'	NZ Christmas Bush	8	1.5m	200mm	-
OE	<i>Olea europaea</i>	Olive Tree	1	3m	300mm	2
PC	<i>Pyrus calleryana</i> 'Capital'	Ornamental Pear	2	8m	45 litre	2
PX	<i>Philodendron</i> 'Xanadu'	Dwarf Philodendron	7	0.75m	140mm	-
SAe	<i>Syzygium australe</i> 'Elegance'	Dwarf Lilli Pilli	4	1.5m	200mm	-
SAP	<i>Syzygium australe</i> 'Pinnacle'	Dwarf Lilli Pilli	6	3m	200mm	-



Magnolia 'Little Gem'  
Dwarf Magnolia



Olea europaea  
Olive Tree



Pyrus calleryana 'Capital'  
Ornamental Pear



Dichondra 'Silver Falls'  
Silver Falls Dichondra



Liriope 'Just Right'  
Turf Lily



Metrosideros 'Red Baby'  
NZ Christmas Bush



Philodendron 'Xanadu'  
Xanadu



Syzygium australe 'Elegance'  
Dwarf Lilli Pilli



Syzygium australe 'Pinnacle'  
Dwarf Lilli Pilli

Options for stone wall cladding:



Eco Outdoor 'Alpine'



Eco Outdoor 'Newport'



Sareen Stone Sandstone 'Rockface'

Pool fence ideas:  
Vertical timber slats



Note: pool fencing conceptual images only.  
Final fencing design (by fencing contractor) to comply with all relevant standards.  
Gaps between vertical slats to be designed by fencing contractor to maximise privacy while still being compliant.





Planter troughs:





Manhattan planters from IOTA.

Pool fence/baulasrade to comply with all relevant pool safety fencing standards.  
Stone cladding to garage to client selection.

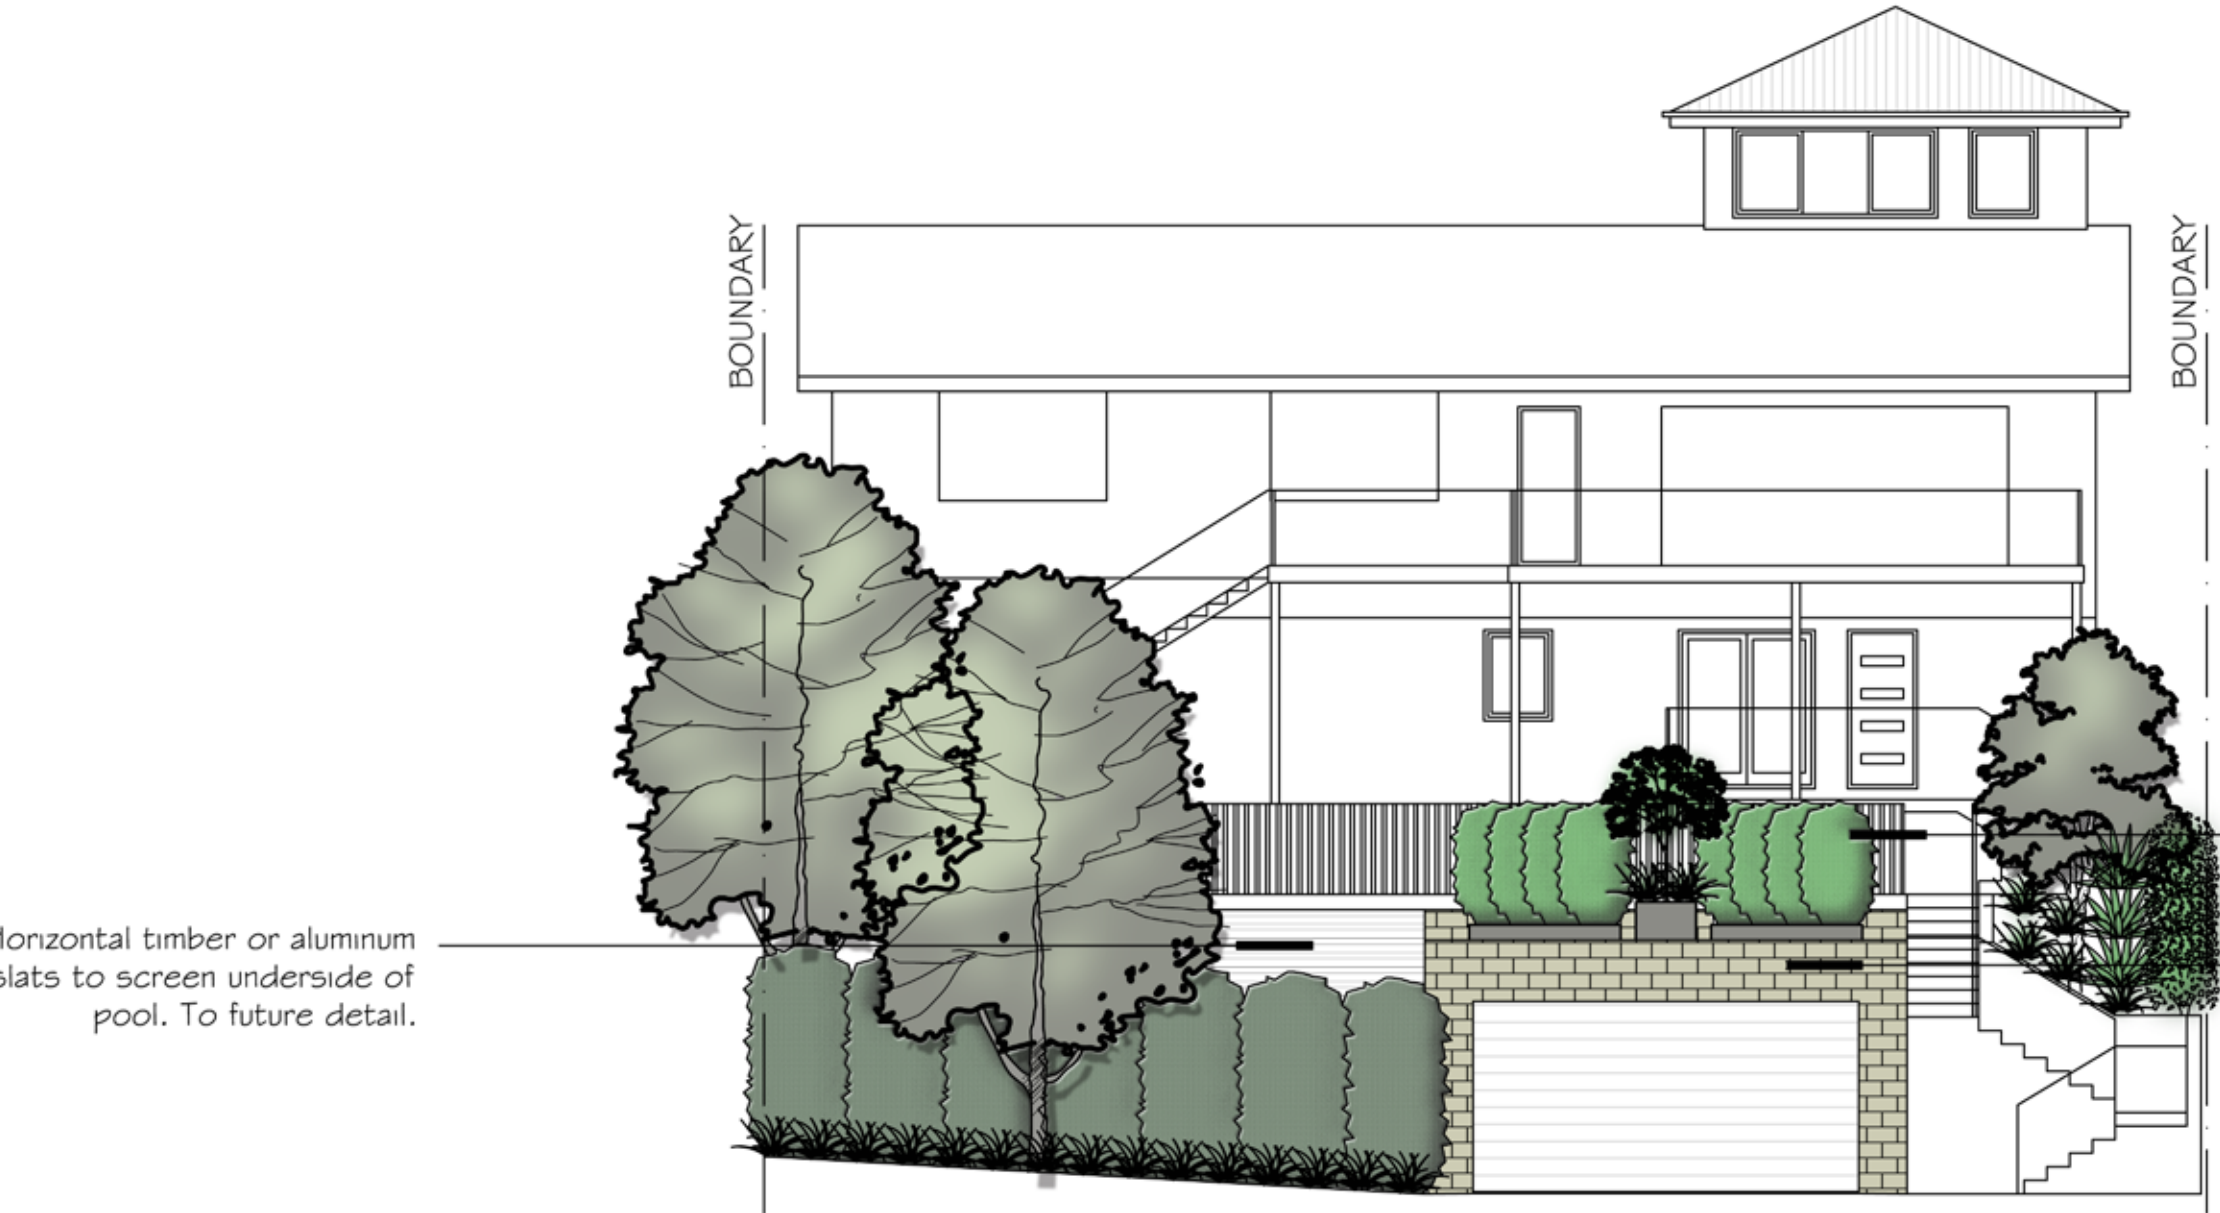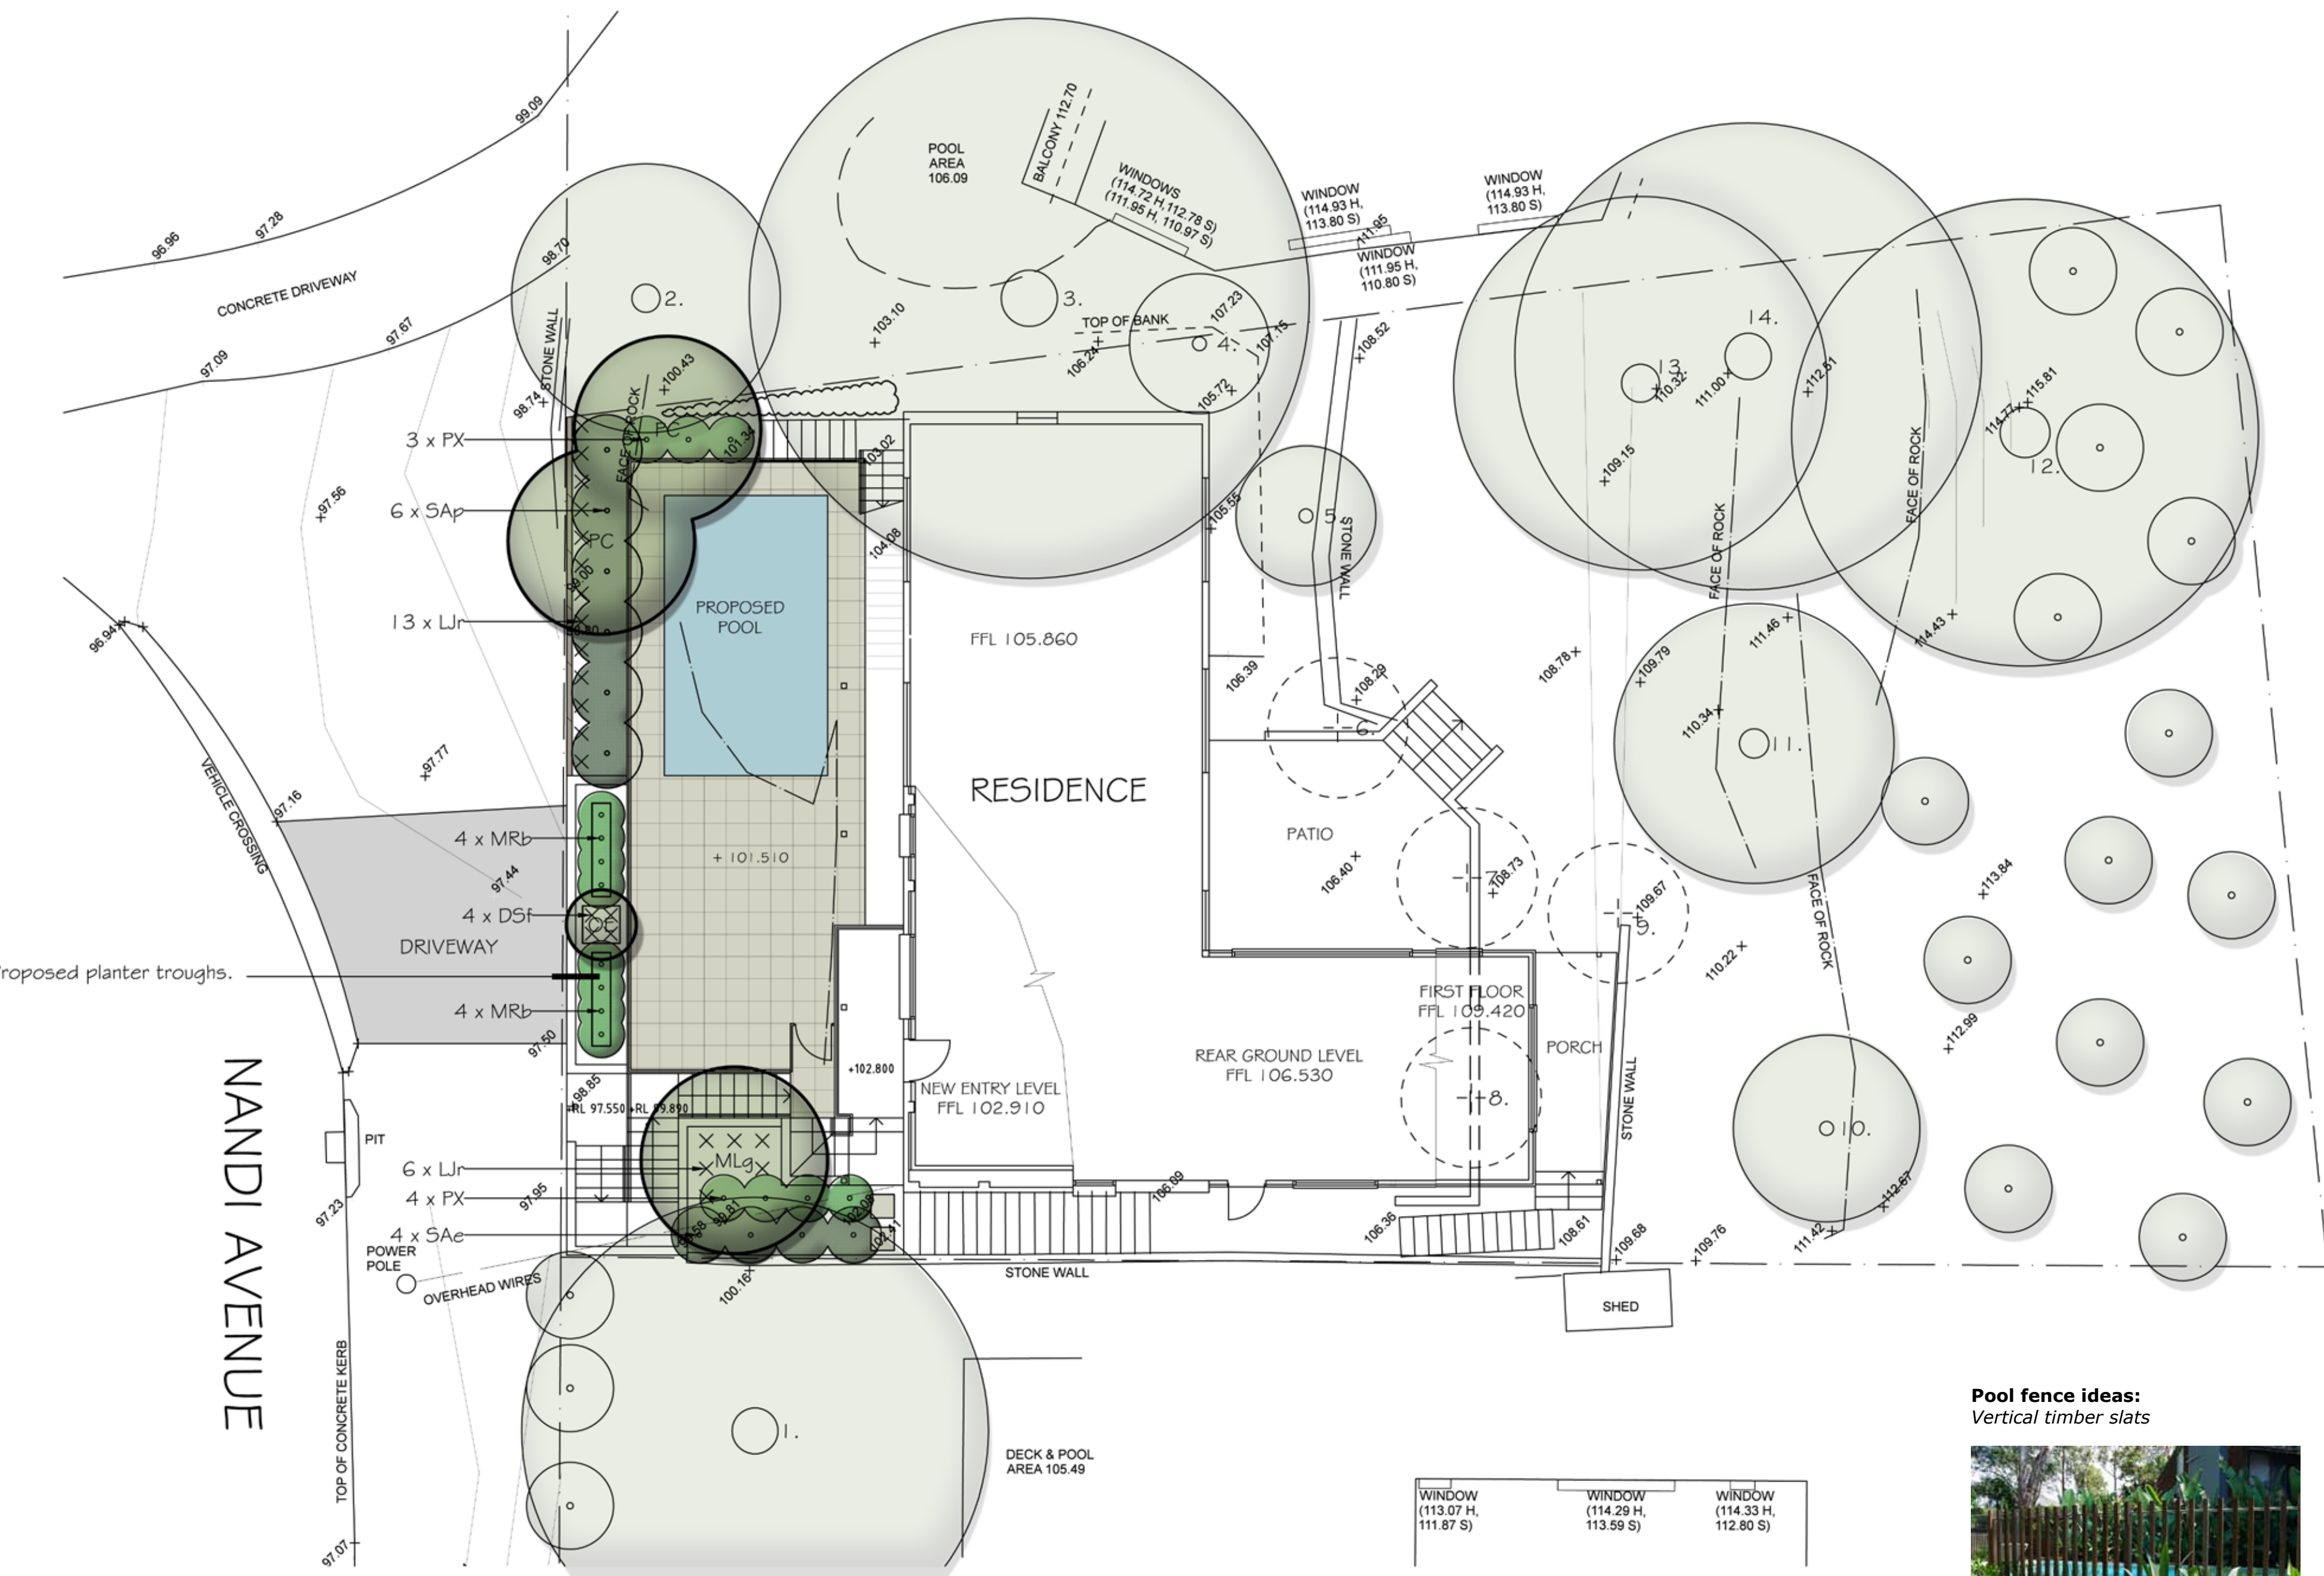

1 FRONT ELEVATION  
SCALE 1:100

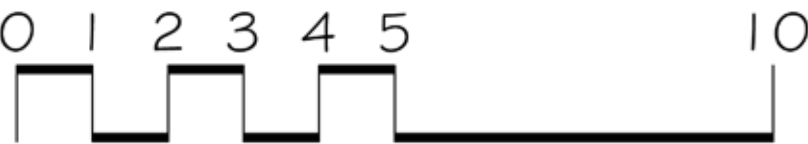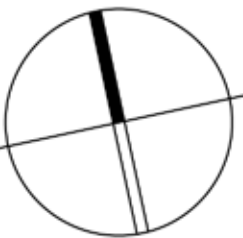

Verify all dimensions on site before commencing construction or ordering materials. Verify the dimensions of all manufactured products before installation. Use figured dimensions in preference to scaled dimensions. Report any discrepancies to the Landscape Architect for a decision before work commences.

NOTES

This plan is to be read in conjunction with all documentation prepared by Rob Crump Design.



office. 16/303 pacific highway  
lindfield nsw 2070  
postal. 25 bent street  
lindfield nsw 2070  
ph 9416 4290 fax 9416 4735  
A.C.N 097 328 580  
email ija@netspace.net.au

project  
Alterations & Additions  
76 Nandi Avenue, Frenchs Forest

drawing  
DA Landscape Plan

client  
Pat & Fiona Soper

date March 2021  
scale 1:100 @ A1  
1:200 @ A3  
job.dwg no. 35.21/046  
no. in set ONE/ONE  
designed by IJ  
drawn by AM