



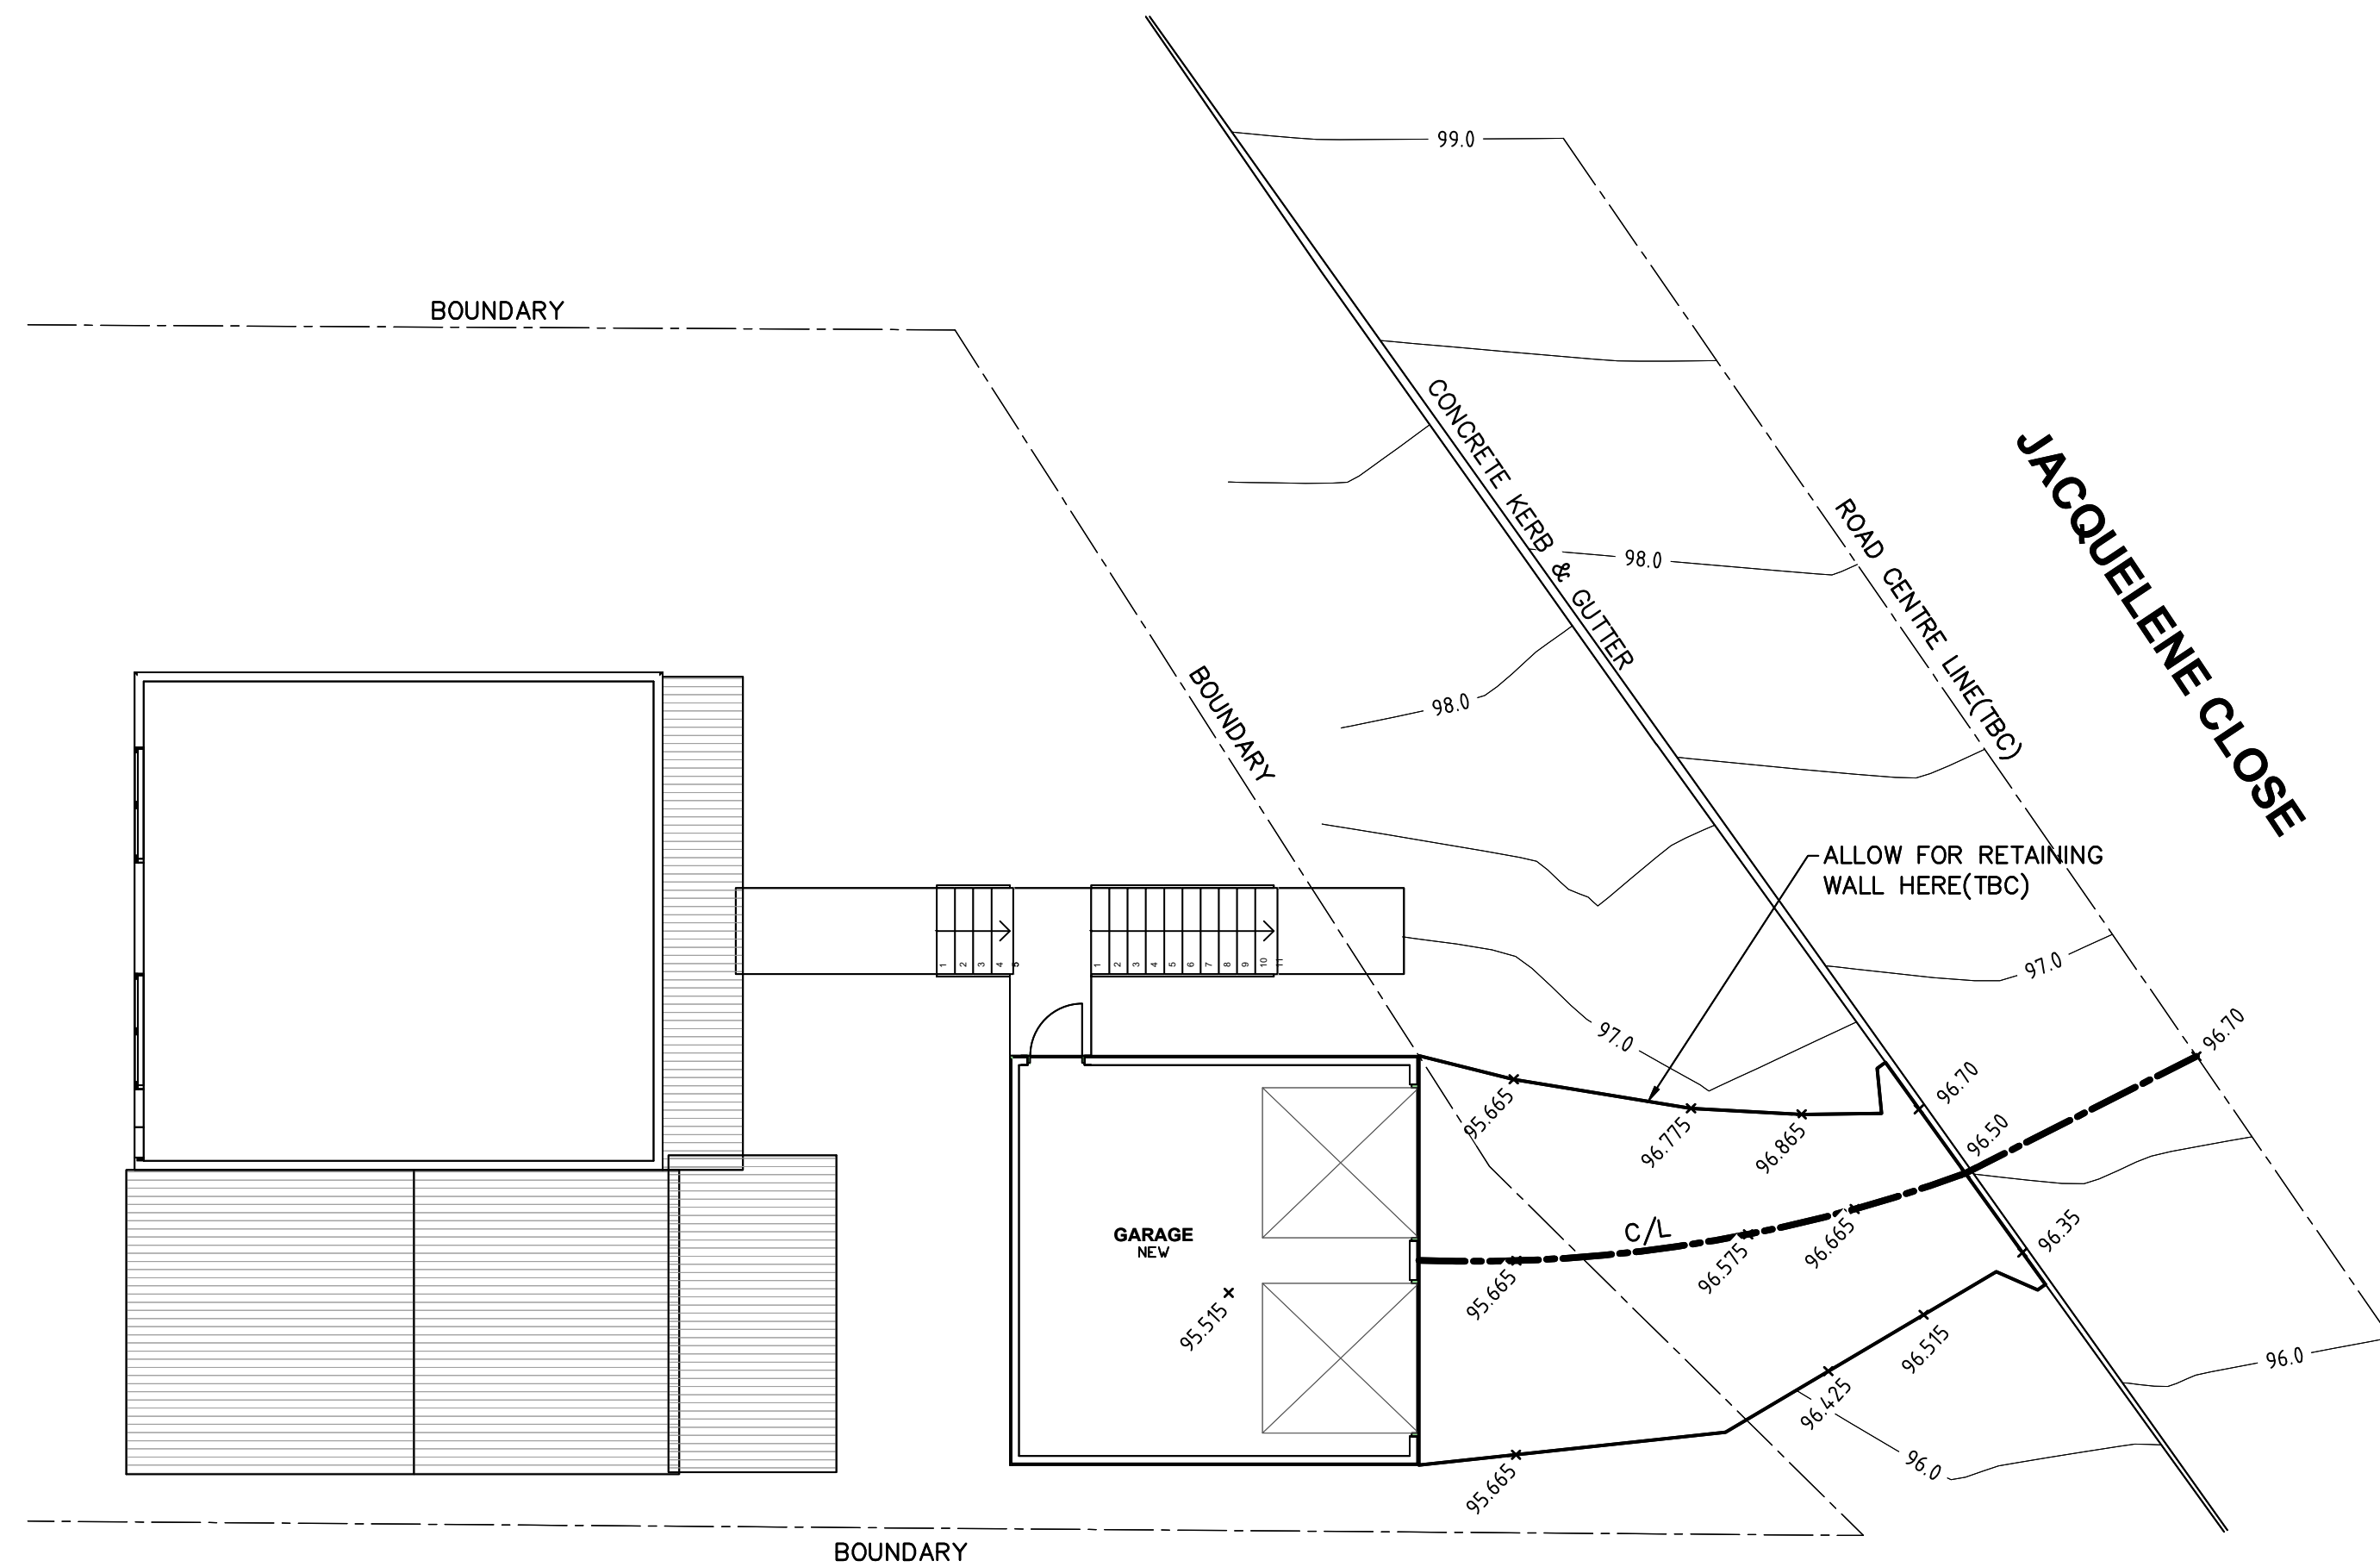


SITE PLAN
1:100

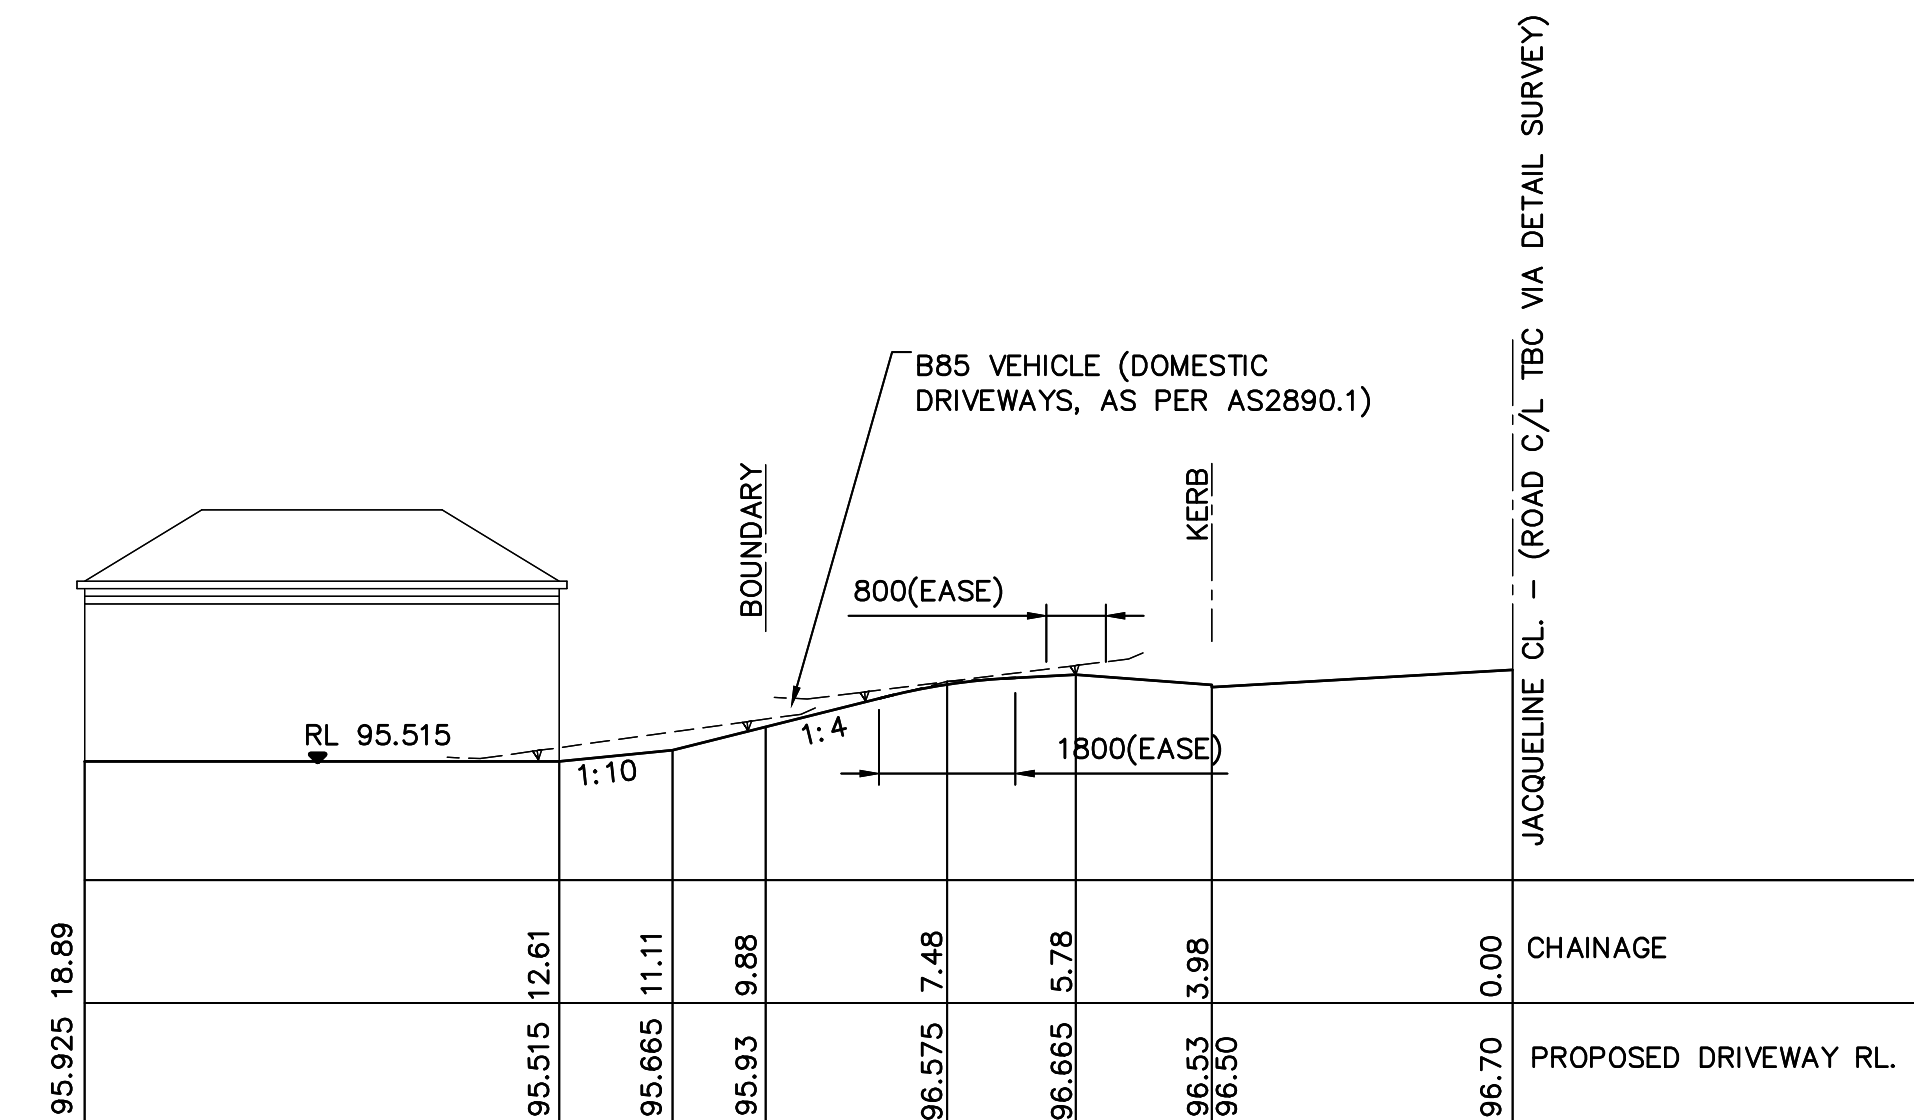

DRIVEWAY LONGITUDINAL SECTION AT DRIVEWAY CENTRELINE
EXTRA LOW STANDARD VEHICLE CROSSING PROFILE(AS PER COUNCIL'S SPECIFICATIONS)
1:50

NOT FOR CONSTRUCTION

B	ISSUED FOR DA	09/09/22	RH	RH
A	ISSUED FOR CO-ORDINATION	02/09/21	RH	RH
Revision	Amendment or reason for issue	Issue date	Drawing Completed by	Designed & dwg. checked by

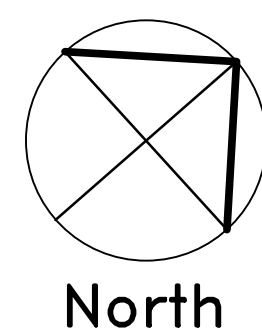

- HEINZ -
CONSULTING ENGINEERING
RADIMHEINZ@GMAIL.COM
PH: 0404-770980

Project ALTERATIONS AN ADDITONS 6 JACQUELINE CL BAYVIEW	Drawing Title DRIVEWAY ANALYSIS.
Client JOHN WILSON & KATHARINE ABBOTT	Scales 1:100,50
Architect / Project Manager PROGRESSIVE PLANS	Client Project No. —
	Drawing No. 21S222-C01
	Sheet 1 of 1
	Revision B