

SITE PLAN
1 : 500






northern
beaches
council

THIS PLAN IS TO BE READ IN
CONJUNCTION WITH
THE CONDITIONS OF DEVELOPMENT
CONSENT

DA2021/0339

EXISTING/DEMOLITION FLOOR PLAN
1 : 100

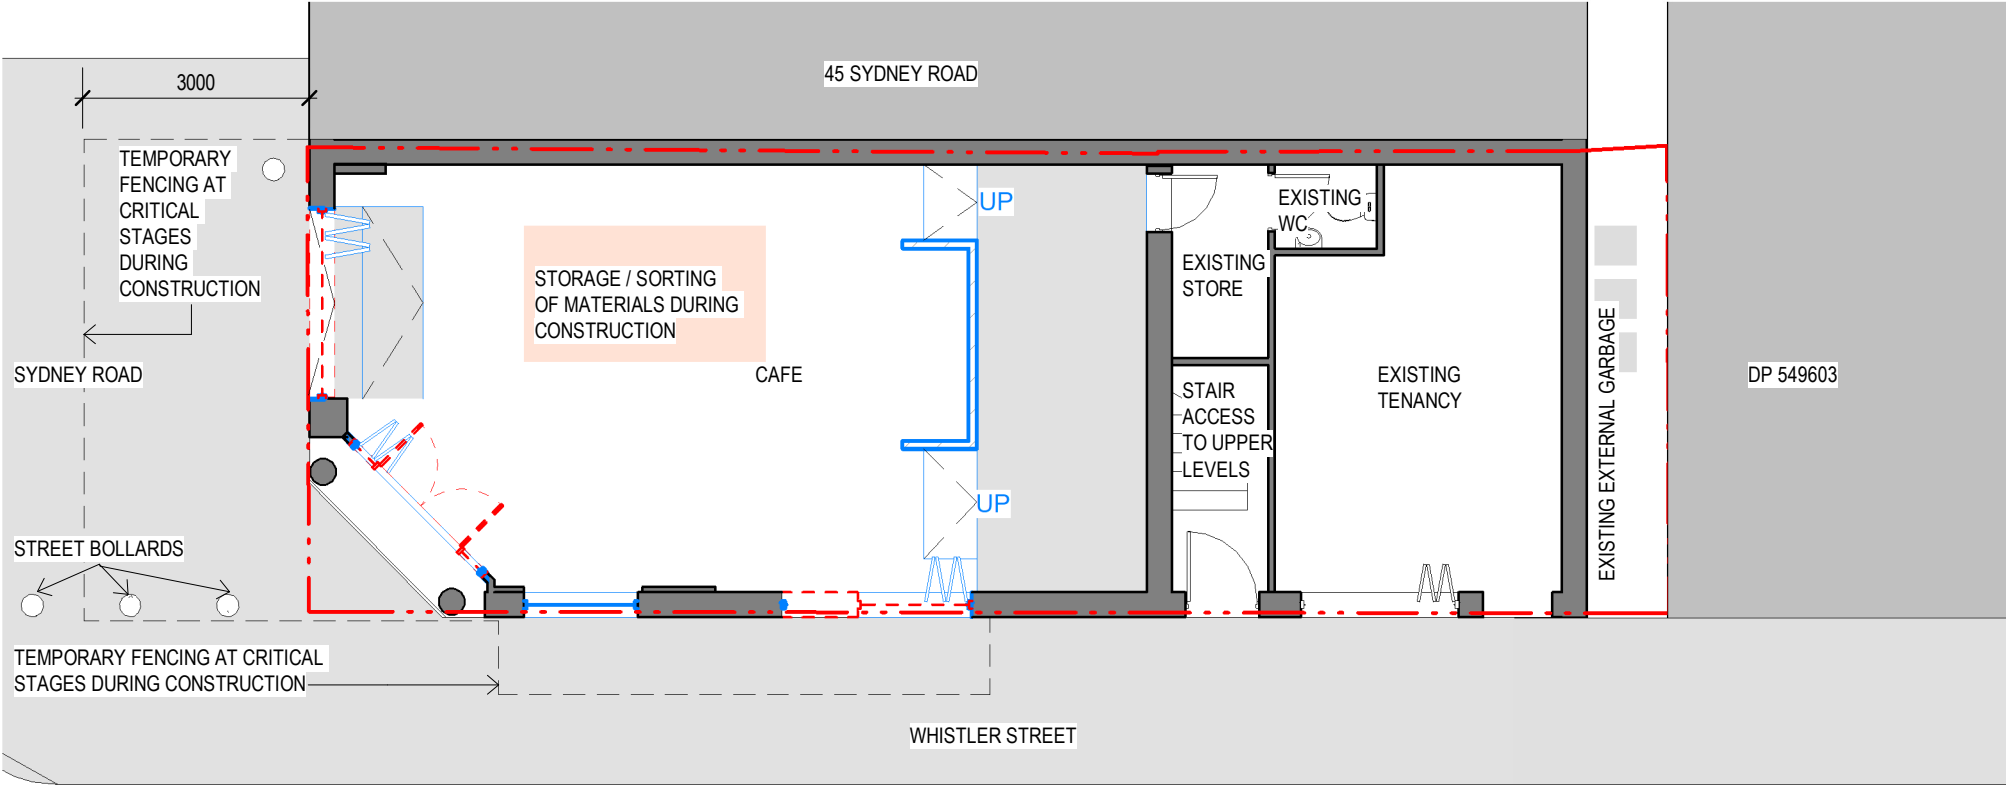

General Notes:

*Any discrepancies to be brought to Architects attention

*Use figure dimensions in preference to scaling

*Only scale under direction from architect

*Builder to examine site and verify conditions and dimensions

*This drawing remains the property of the Architect

*Client is granted conditional license to use the drawings

*Transfer of the License is prohibited

*Architect reserves the right to terminate the license

*Electronic data transfer should be scanned for viruses before use

*Any loss or damage (including consequential damage) caused to the recipient of electronic data, by its direct or indirect use, is not the liability of the Architect

*Refer to hard copies for accuracy of electronic data

*Copyright reserved by the Architect

B A Issue	26/03/21 24/03/21 Date	DEVELOPMENT APPLICATION CLIENT REVIEW Amendment

North Point





SYDNEY MANLY, NSW AUSTRALIA
BYRON BAY NSW AUSTRALIA
Nominated Architects
D Jacobson #4259 & M Baxter #4831

PHONE
EMAIL
WEB

+612 9977 7648
mark@bja.net.au
www.bja.net.au

BAXTER &
JACOBSON

ARCHITECTS

Project

Client

Address


BERKELO

BERKELO

47 SYDNEY ROAD
DP 554506

Design Stage Title	DA	Job No 448-01	Drawing no.
	EXISTING/DEMOLITION & PROPOSED FLOOR PLAN	Drawn gv Checked MFB Scale As indicated	01 Issue B

26/03/2021 12:16:16 PM

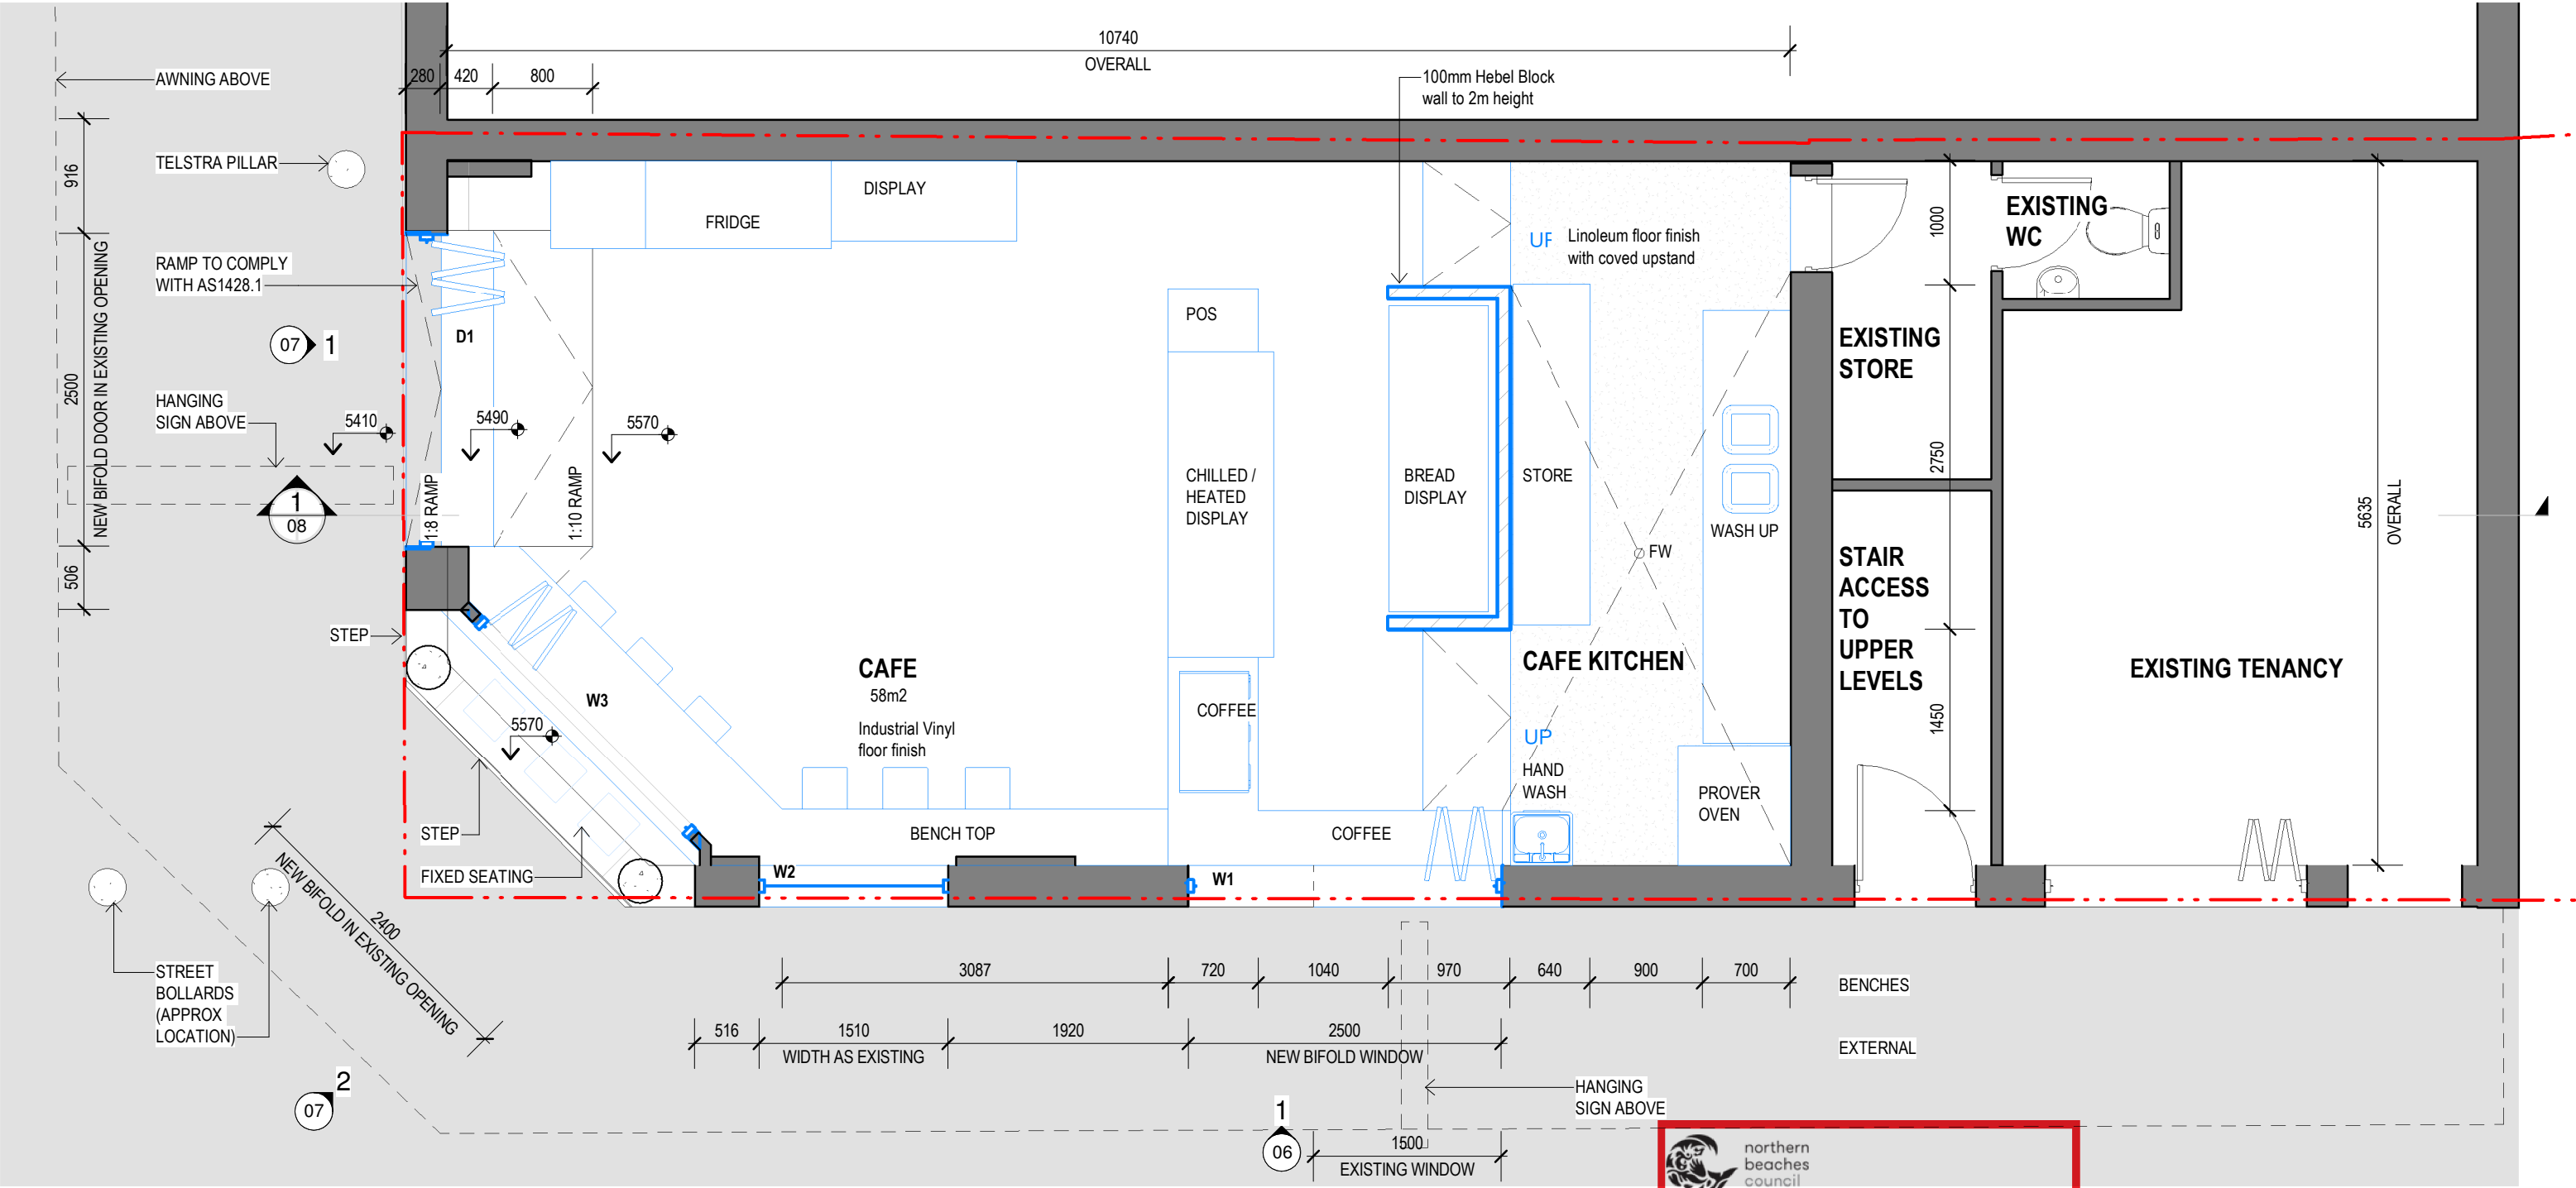


PROPOSED FLOOR PLAN.
1 : 50

General Notes:

- *Any discrepancies to be brought to Architects attention
- *Use figure dimensions in preference to scaling
- *Only scale under direction from architect
- *Builder to examine site and verify conditions and dimensions
- *This drawing remains the property of the Architect
- *Client is granted conditional license to use the drawings
- *Transfer of the License is prohibited
- *Architect reserves the right to terminate the license
- *Electronic data transfer should be scanned for viruses before use
- *Any loss or damage (including consequential damage) caused to the recipient of electronic data, by its direct or indirect use, is not the liability of the Architect
- *Refer to hard copies for accuracy of electronic data
- *Copyright reserved by the Architect

B	26/03/21	DEVELOPMENT APPLICATION
A	24/03/21	CLIENT REVIEW
Issue	Date	Amendment

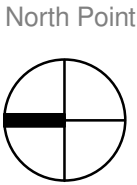

BAXTER & JACOBSON
ARCHITECTS
SYDNEY MANLY, NSW AUSTRALIA
BYRON BAY NSW AUSTRALIA
Nominated Architects
D Jacobson #4259 & M Baxter #4831


PHONE +612 9977 7648
EMAIL mark@bja.net.au
WEB www.bja.net.au

Project BERKELO
Client BERKELO
Address 47 SYDNEY ROAD
DP 554506

Design Stage DA
Title PROPOSED FLOOR PLAN

Job No 448-01
Drawn GV
Checked MFB
Scale 1 : 50
Drawing no. 03
Issue B

NOTES:
- CAFE KITCHEN TO COMPLY WITH AS 4674
- ENTRY DOOR AND RAMP TO COMPLY WITH AS 1428.1

 

LEGEND

== ITEMS TO BE REMOVED

— NEW WORK


PNT-01 FINISH - DULUX WHITE RICE

FG FIXED GLAZING



THIS PLAN IS TO BE READ IN
CONJUNCTION WITH
THE CONDITIONS OF DEVELOPMENT
CONSENT

DA2021/0339

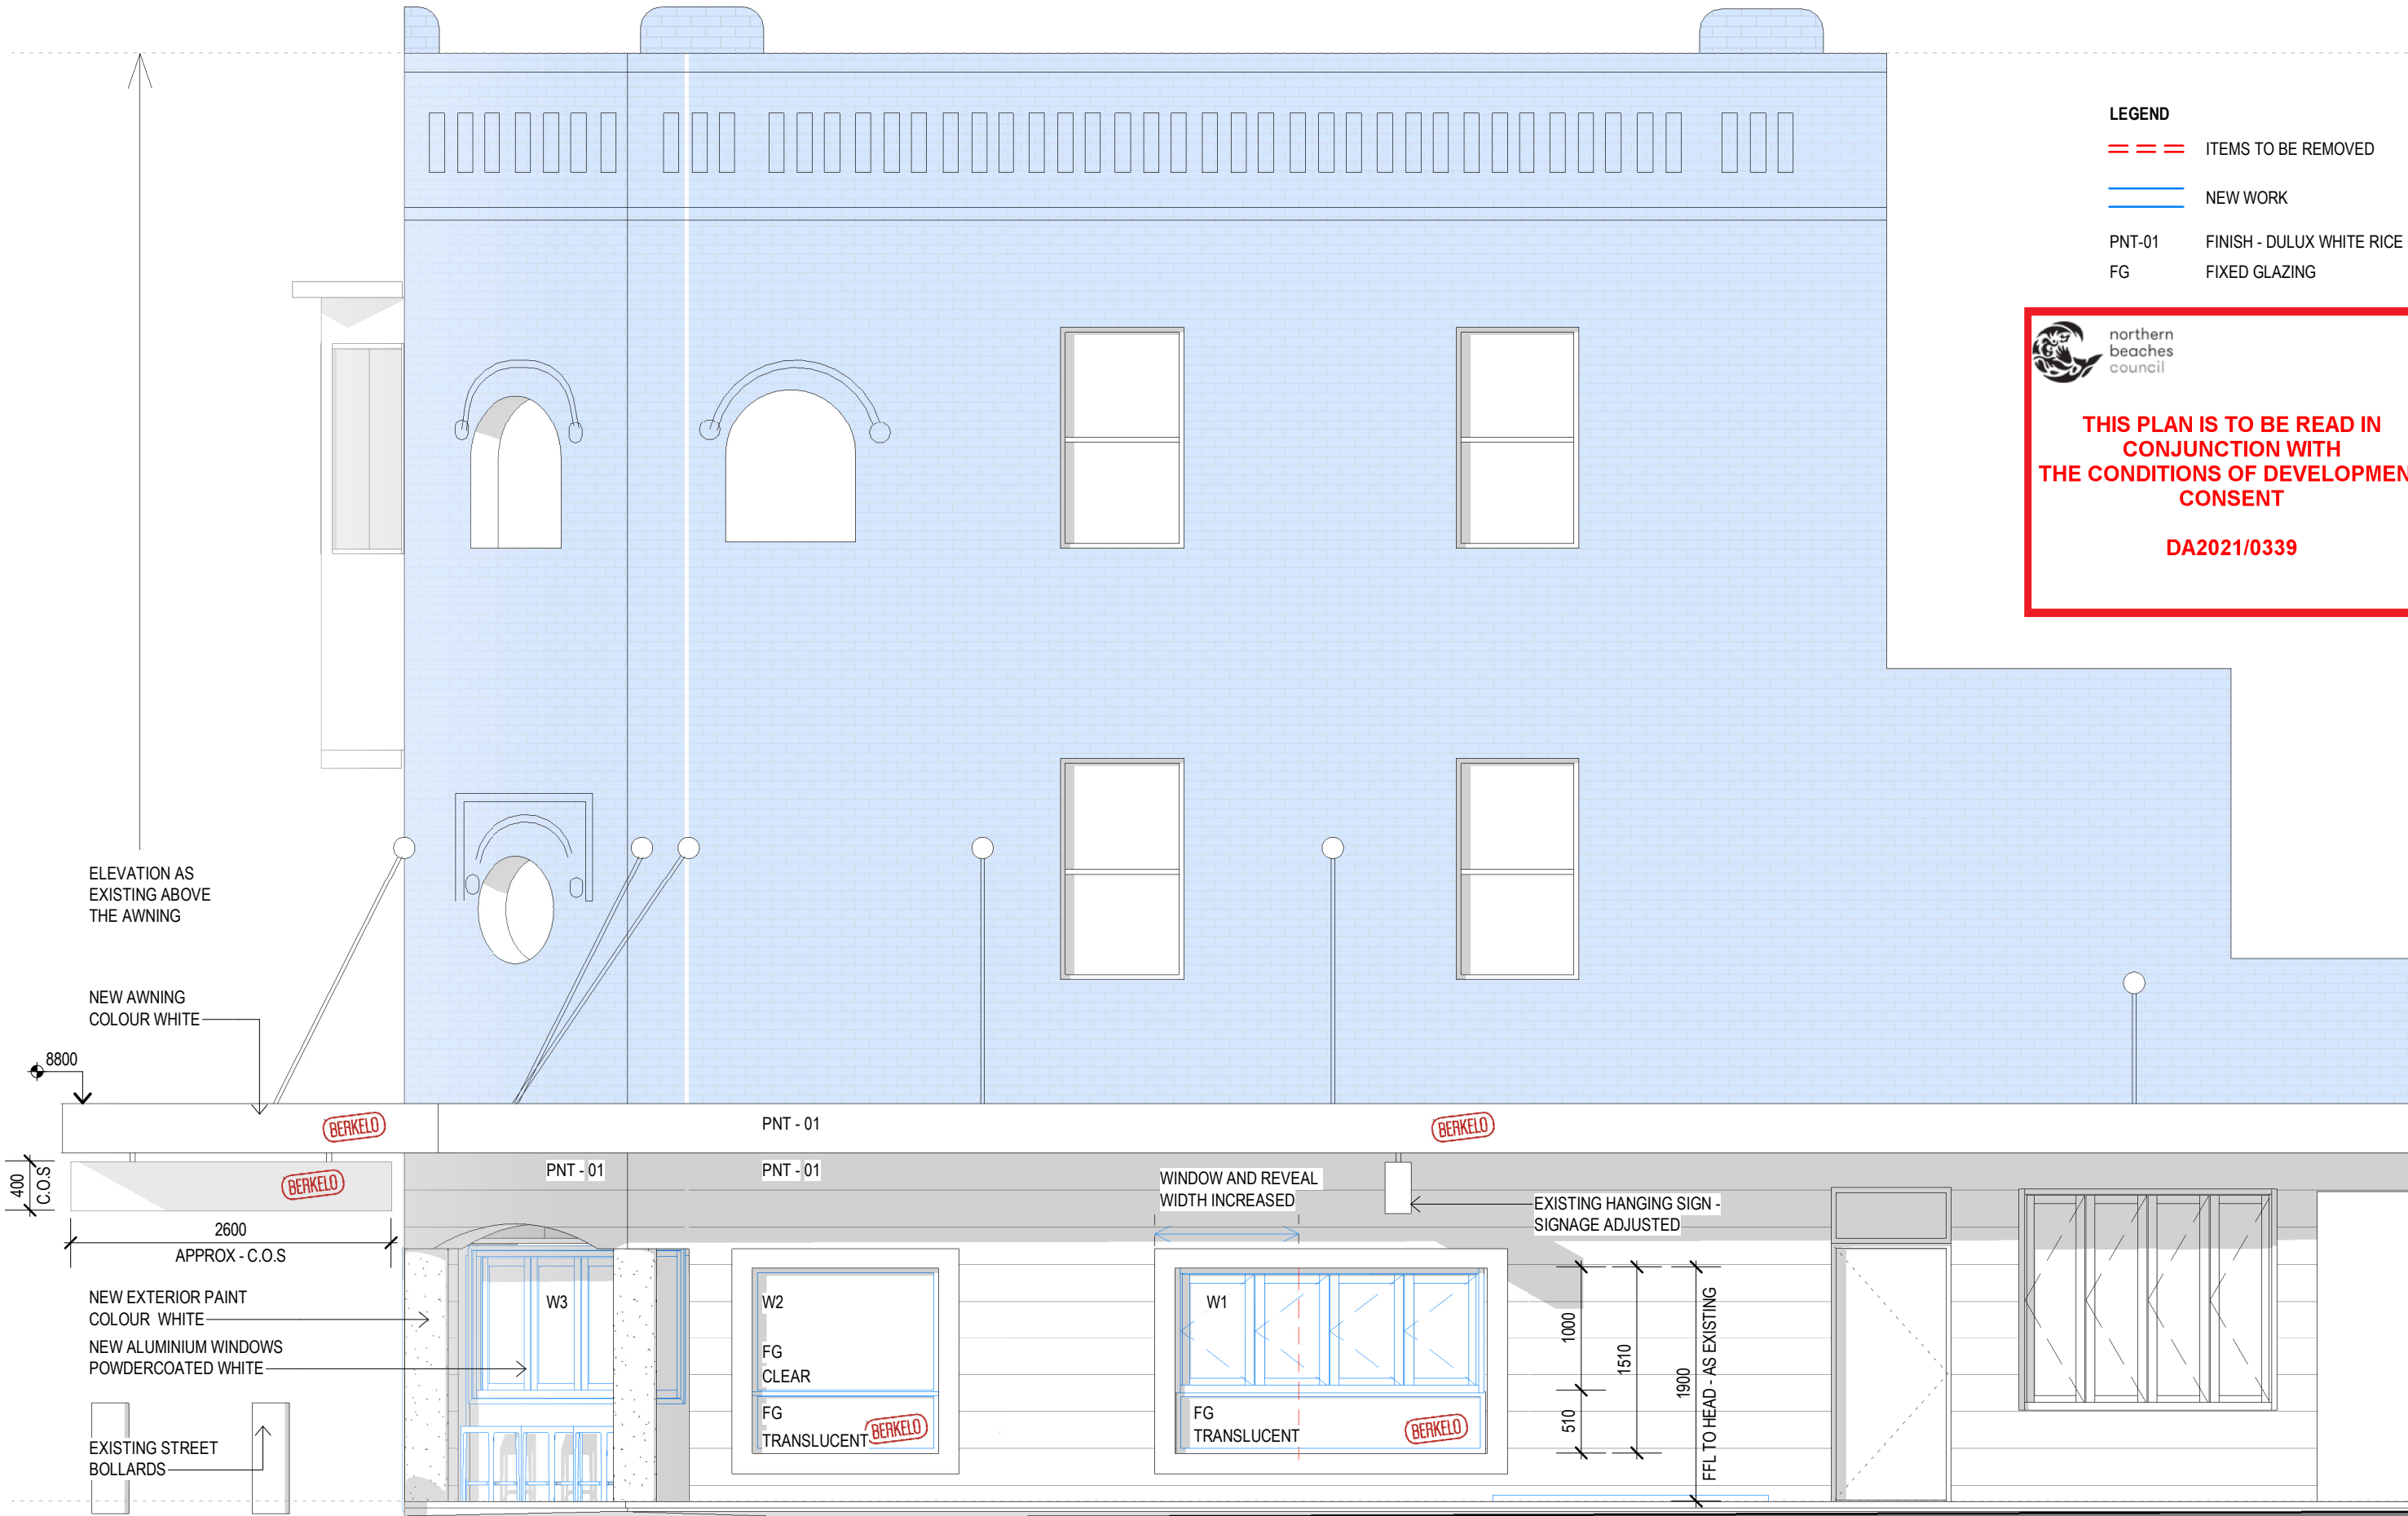

Elevation - Whistler Street

1 : 50

General Notes:

*Any discrepancies to be brought to Architects attention
*Use figure dimensions in preference to scaling
*Only scale under direction from architect
*Builder to examine site and verify conditions and dimensions
*This drawing remains the property of the Architect
*Client is granted conditional license to use the drawings
*Transfer of the License is prohibited
*Architect reserves the right to terminate the license
*Electronic data transfer should be scanned for viruses before use
*Any loss or damage (including consequential damage) caused to the recipient of electronic data, by its direct or indirect use, is not the liability of the Architect
*Refer to hard copies for accuracy of electronic data
*Copyright reserved by the Architect

B
A
Issue

26/03/21
24/03/21
Date

DEVELOPMENT APPLICATION
CLIENT REVIEW
Amendment



SYDNEY MANLY, NSW AUSTRALIA
BYRON BAY NSW AUSTRALIA
Nominated Architects
D Jacobson #4259 & M Baxter #4831


BAXTER &
JACOBSON
ARCHITECTS

PHONE +612 9977 7648
EMAIL mark@bja.net.au
WEB www.bja.net.au


Project BERKELO
Client BERKELO
Address 47 SYDNEY ROAD
DP 554506

Design Stage DA
Title External Elevation 1

Job No 448-01
Drawn GV 06
Checked MFB Issue
Scale As indicated B

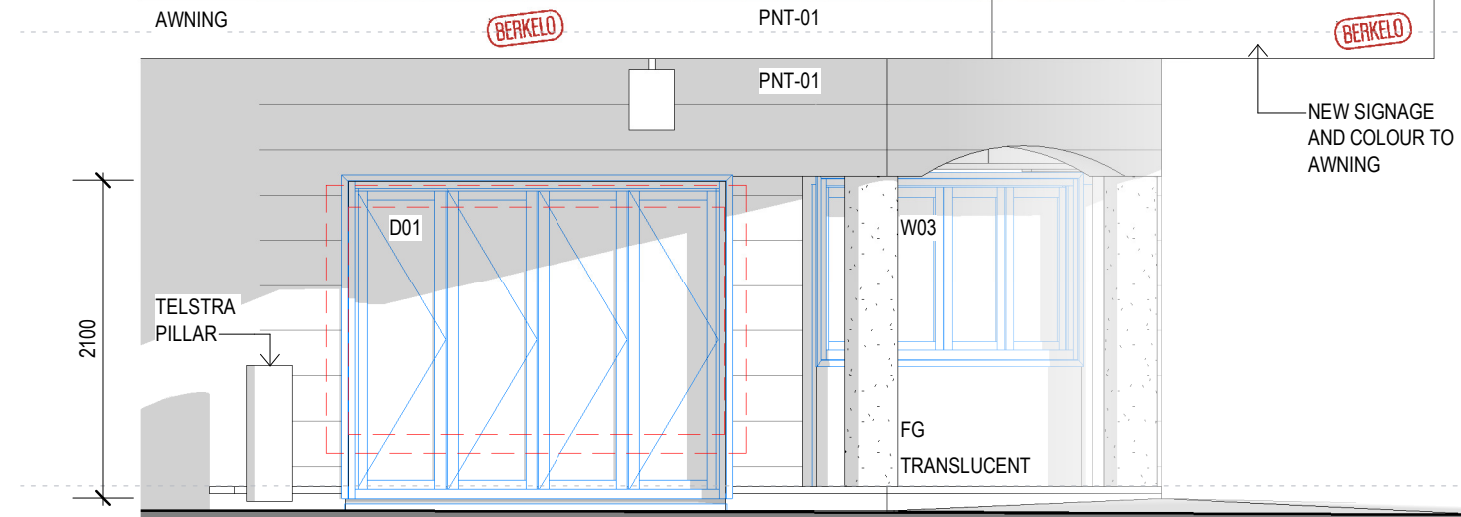

Elevation - Sydney Road
1 : 50

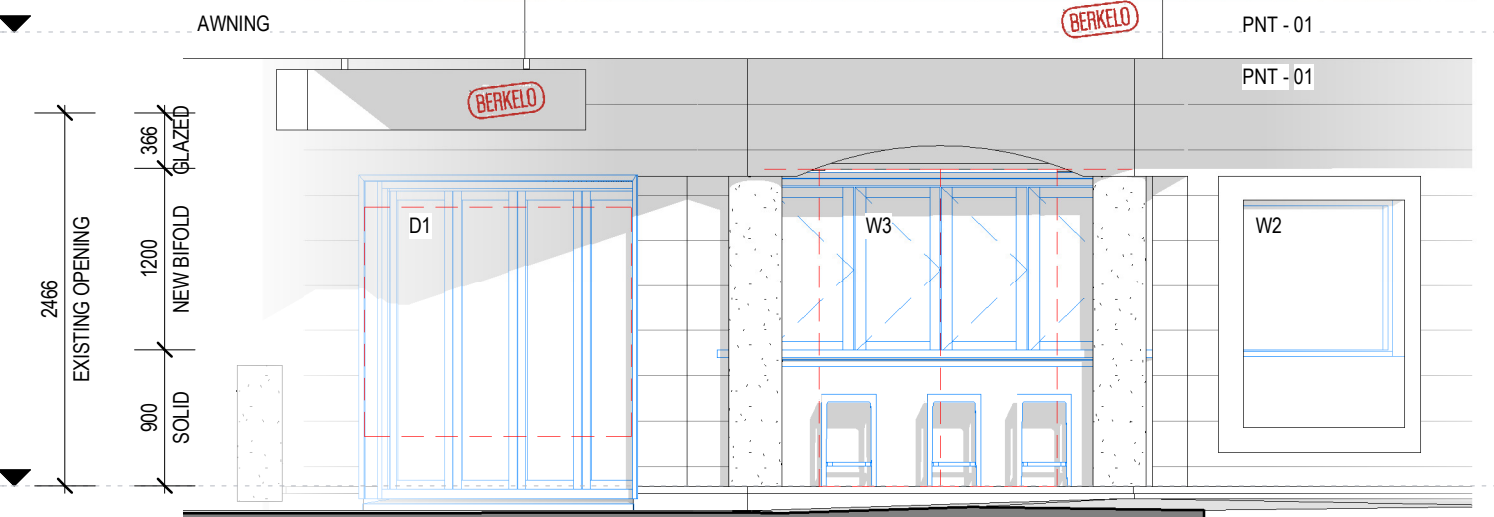

Corner Elevation
1 : 50

General Notes:
*Any discrepancies to be brought to Architects attention
*Use figure dimensions in preference to scaling
*Only scale under direction from architect
*Builder to examine site and verify conditions and dimensions
*This drawing remains the property of the Architect
*Client is granted conditional license to use the drawings
*Transfer of the License is prohibited
*Architect reserves the right to terminate the license
*Electronic data transfer should be scanned for viruses before use
*Any loss or damage (including consequential damage) caused to the recipient of electronic data, by its direct or indirect use, is not the liability of the Architect
*Refer to hard copies for accuracy of electronic data
*Copyright reserved by the Architect

B	26/03/21	DEVELOPMENT APPLICATION
A	24/03/21	CLIENT REVIEW
Issue	Date	Amendment



SYDNEY MANLY, NSW AUSTRALIA
BYRON BAY NSW AUSTRALIA
Nominated Architects
D Jacobson #4259 & M Baxter #4831

BAXTER & JACOBSON
ARCHITECTS
PHONE +612 9977 7648
EMAIL mark@bja.net.au
WEB www.bja.net.au

Project BERKELO
Client BERKELO
Address 47 SYDNEY ROAD
DP 554506

Design Stage DA
Title External Elevation 2

Job No 448-01
Drawing no. 07
Drawn gv
Checked MFB
Issue
Scale As indicated
B

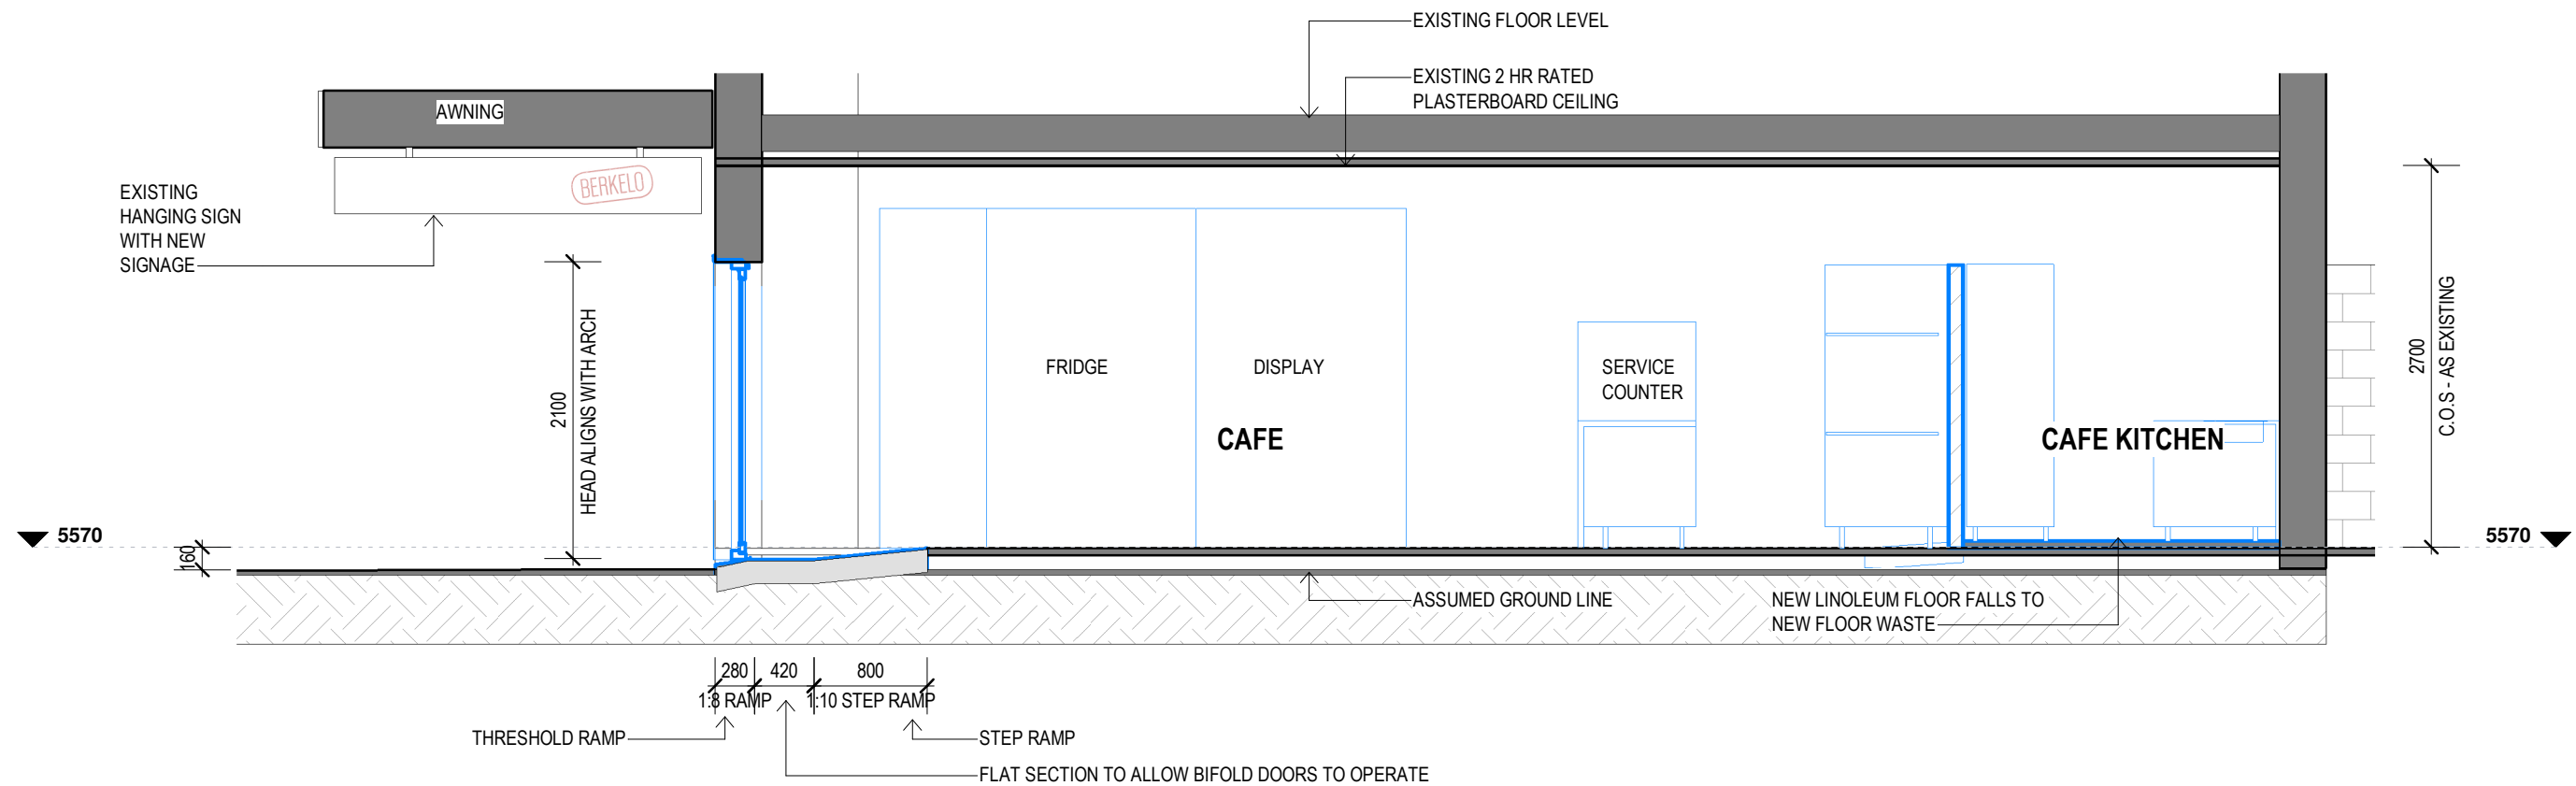

Section 4
1 : 50



northern
beaches
council

**THIS PLAN IS TO BE READ IN
CONJUNCTION WITH
THE CONDITIONS OF DEVELOPMENT
CONSENT**

DA2021/0339

General Notes:

*Any discrepancies to be brought to Architects attention
*Use figure dimensions in preference to scaling
*Only scale under direction from architect
*Builder to examine site and verify conditions and dimensions
*This drawing remains the property of the Architect
*Client is granted conditional license to use the drawings
*Transfer of the License is prohibited
*Architect reserves the right to terminate the license
*Electronic data transfer should be scanned for viruses before use
*Any loss or damage (including consequential damage) caused to the recipient of electronic data, by its direct or indirect use, is not the liability of the Architect
*Refer to hard copies for accuracy of electronic data
*Copyright reserved by the Architect

B
A
Issue

26/03/21
24/03/21
Date

DEVELOPMENT APPLICATION
CLIENT REVIEW
Amendment



SYDNEY MANLY, NSW AUSTRALIA
BYRON BAY NSW AUSTRALIA
Nominated Architects
D Jacobson #4259 & M Baxter #4831

**BAXTER &
JACOBSON**
ARCHITECTS

PHONE +612 9977 7648
EMAIL mark@bja.net.au
WEB www.bja.net.au

Project BERKELO
Client BERKELO
Address 47 SYDNEY ROAD
DP 554506

Design Stage
Title
DA
Section

Job No 448-01
Drawn GV
Checked MFB
Scale 1 : 50
Drawing no.
08
Issue
B

26/03/2021 12:16:19 PM