

FILE NAME: 0649_DA_A4.rvt PRINTED: 3:39 PM 1/20/25

LOT 62
1041984

SP 4896


PROPERTY IS LIMITED TITLE.
MAY BE MADE BY THE
RESULT IN LESS THAN
% SHOWN UNTIL THE
TORRENS TITLE, THE
DIMINUTE ONLY

SP 75982

NEIGHBOUR SITE
SP2754 NO. 144
4 STOREY BRICK
BUILDING WITH
METAL ROOF

OUTLINE OF EXISTING
BUILDING SHOWN
DASHED IN PURPLE

STREET TREES
RETAINED SRZ & TPZ
SHOWN AS PER
ARBORIST REPORT

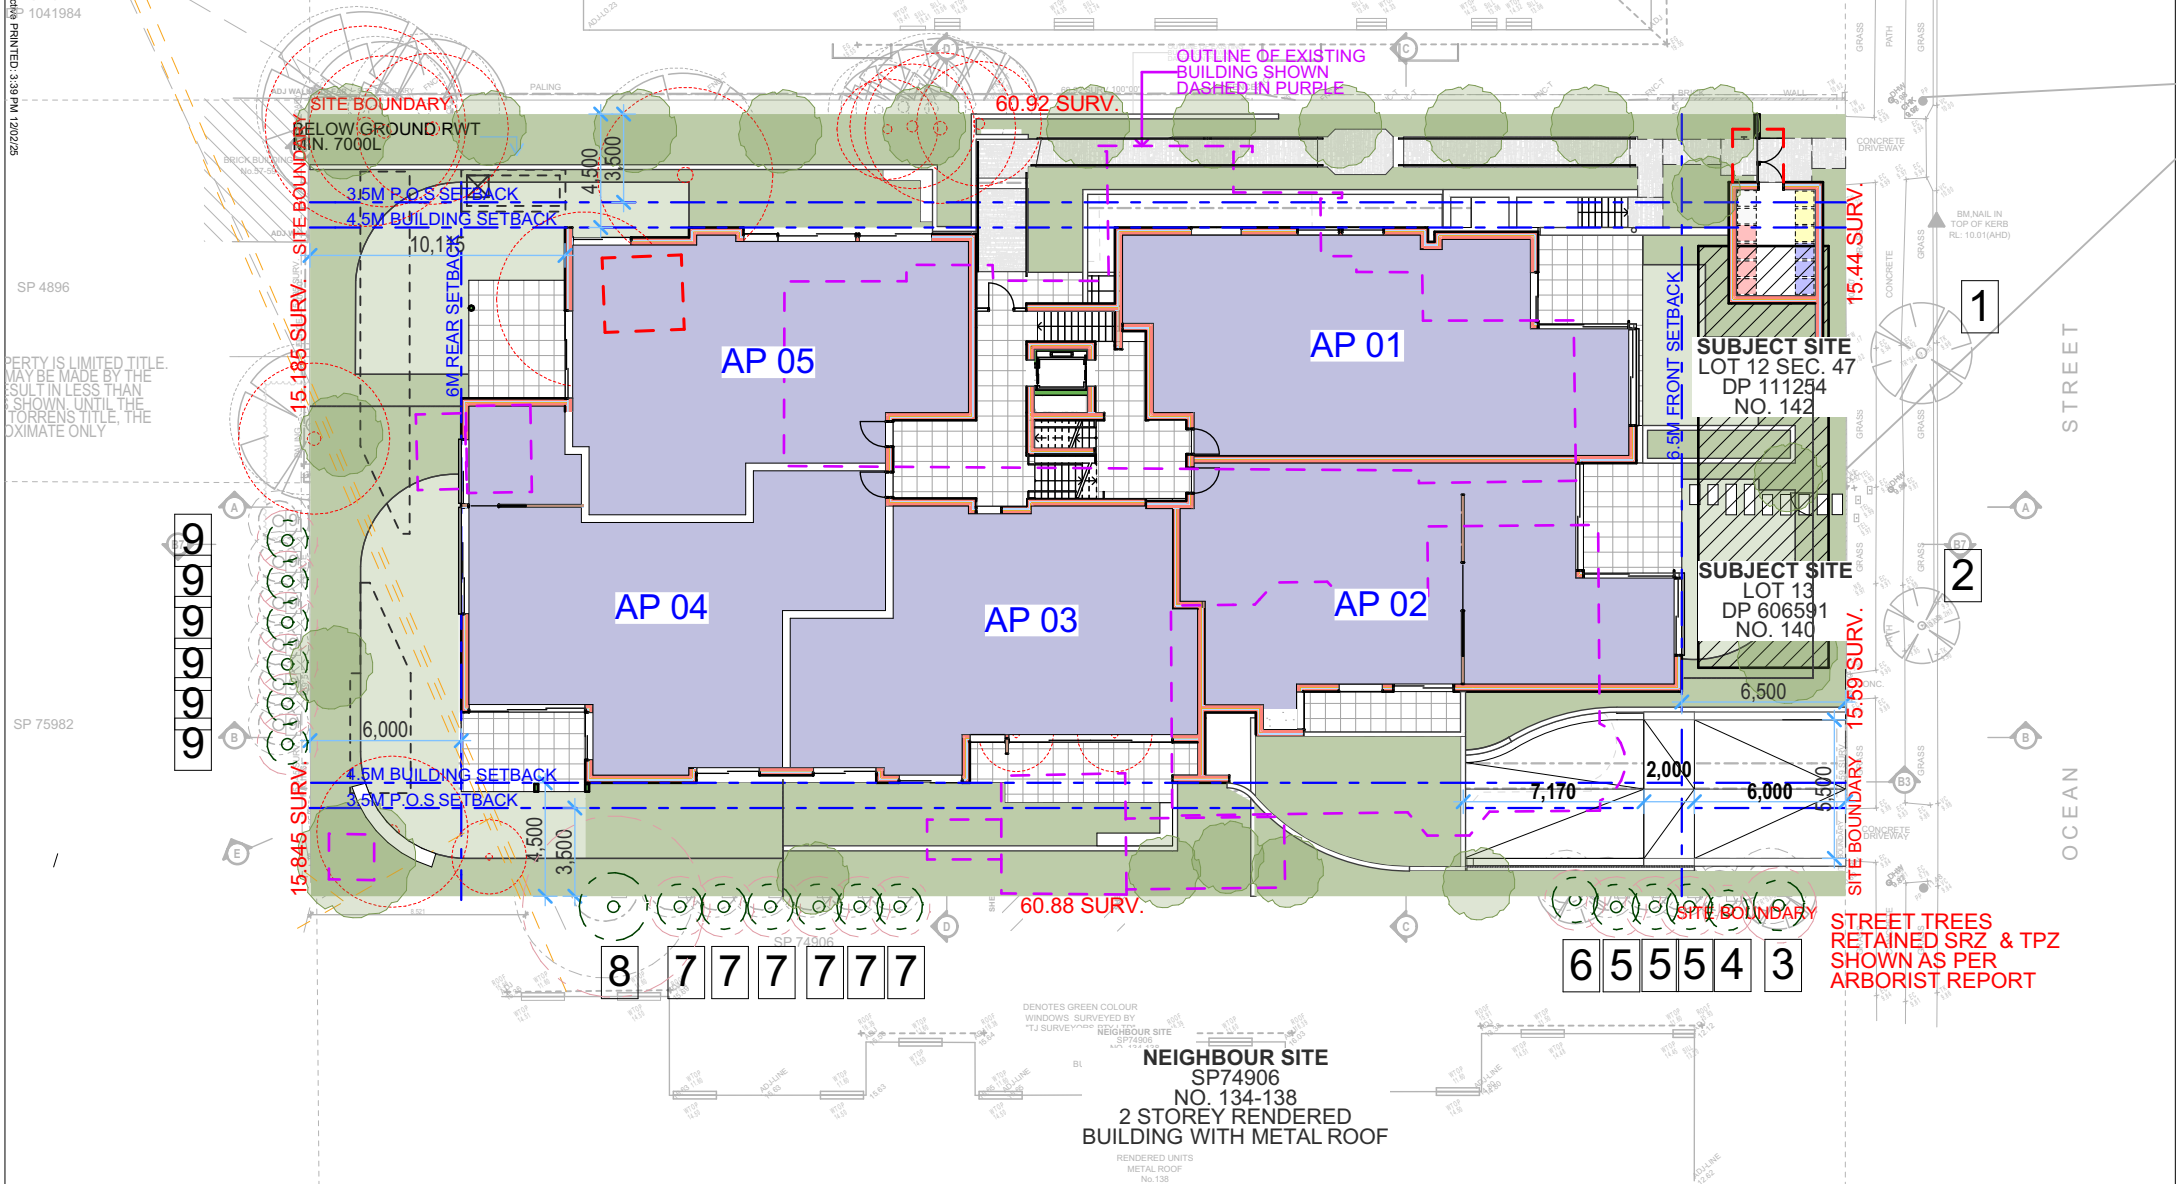

DENOTES GREEN COLOUR
WINDOWS SURVEYED BY
TJ SURVEYORS

NEIGHBOUR SITE
SP74906
NO. 134-138
2 STOREY RENDERED
BUILDING WITH METAL ROOF

PopovBass

PO Box 334
Surry Hills NSW 2010
T 02 9955 5604
E info@popovbass.com.au
W popovbass.com.au

Client
Trio Industries Pty Ltd

Project
TRIO NARRABEEN APARTMENTS
140-142 Ocean Street Narrabeen Sydney NSW 2101

Status
DEVELOPMENT APPLICATION



Title
Notification Plan

Page
0649-DA200

Revision
01

Scale
1:500, 1:300 at A4
size


Date
10/02/25

Rv	Date	Amendment	Draw	Chk
01	10/02/25	Development Application	CG	BB

This drawing is copyright of Popov Bass Architects. It may not be used without written consent. Do not scale off this drawing. Use figured dimensions only. Verify all dimensions on site. Alex Popov Architects Pty Ltd ABN: 91 002 866 364. Brian Bass NSW ARB 6470.

OCEAN STREET


1

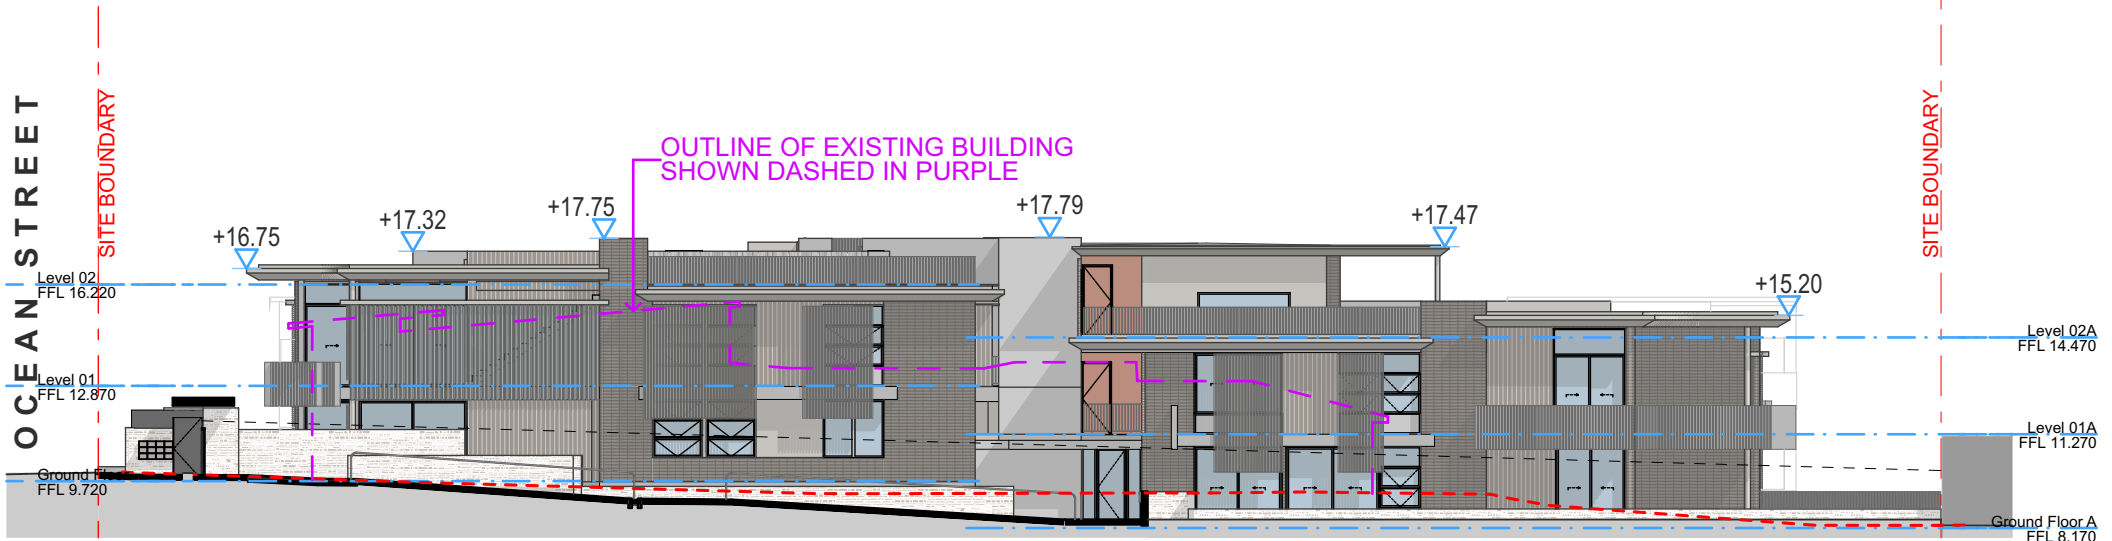

NORTH ELEVATION
1:250

OUTLINE OF NEIGHBOURING APARTMENT BEYOND
OUTLINE OF EXISTING BUILDING SHOWN DASHED IN PURPLE

2

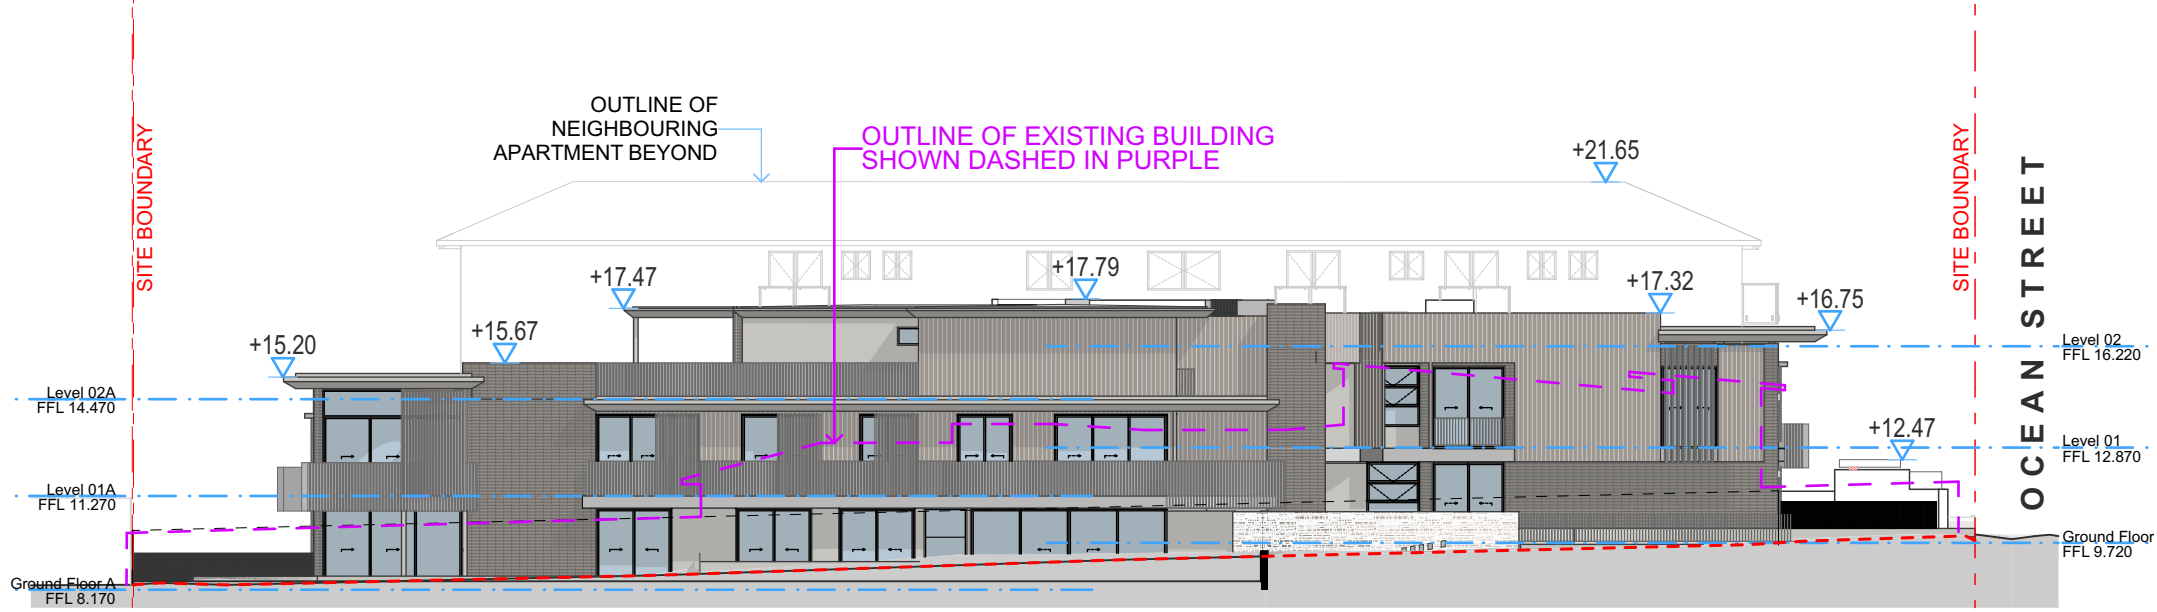

SOUTH ELEVATION
1:250

Rv	Date	Amendment	Drawn	Checked
01	10/02/25	Development Application	CG	BB

This drawing is copyright of Popov Bass Architects. It may not be used without written consent. Do not scale off this drawing. Use figured dimensions only. Verify all dimensions on site. Alex Popov Architects Pty Ltd ABN: 91 002 866 364. Brian Bass NSW ARB 6470.

PopovBass

PO Box 334
Surry Hills NSW 2010
T 02 9955 5604
E info@popovbass.com.au
W popovbass.com.au




Client
TRIO Industries Pty Ltd


Project
TRIO NARRABEEN APARTMENTS
140-142 Ocean Street Narrabeen Sydney NSW 2101

Status
DEVELOPMENT APPLICATION

Title	Revision
Notification North & South Elevation	01
Page 0649-DA201	
Scale 1:250 at A4 size	Date 10/02/25

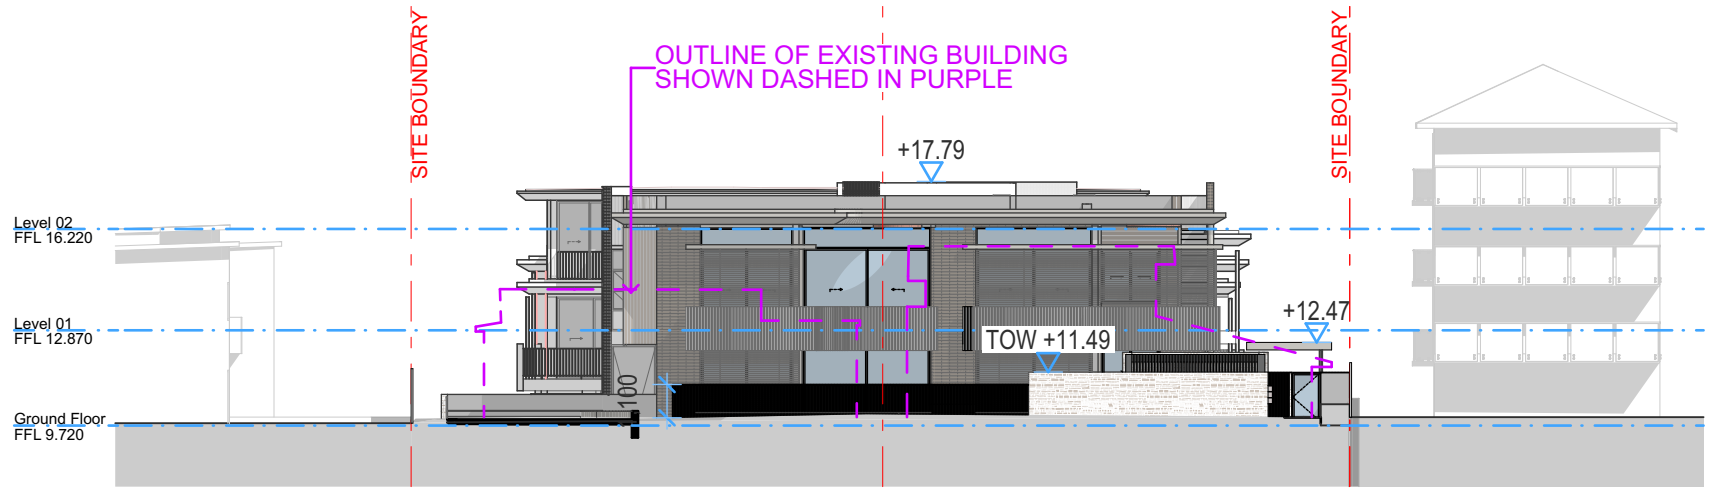

EAST ELEVATION

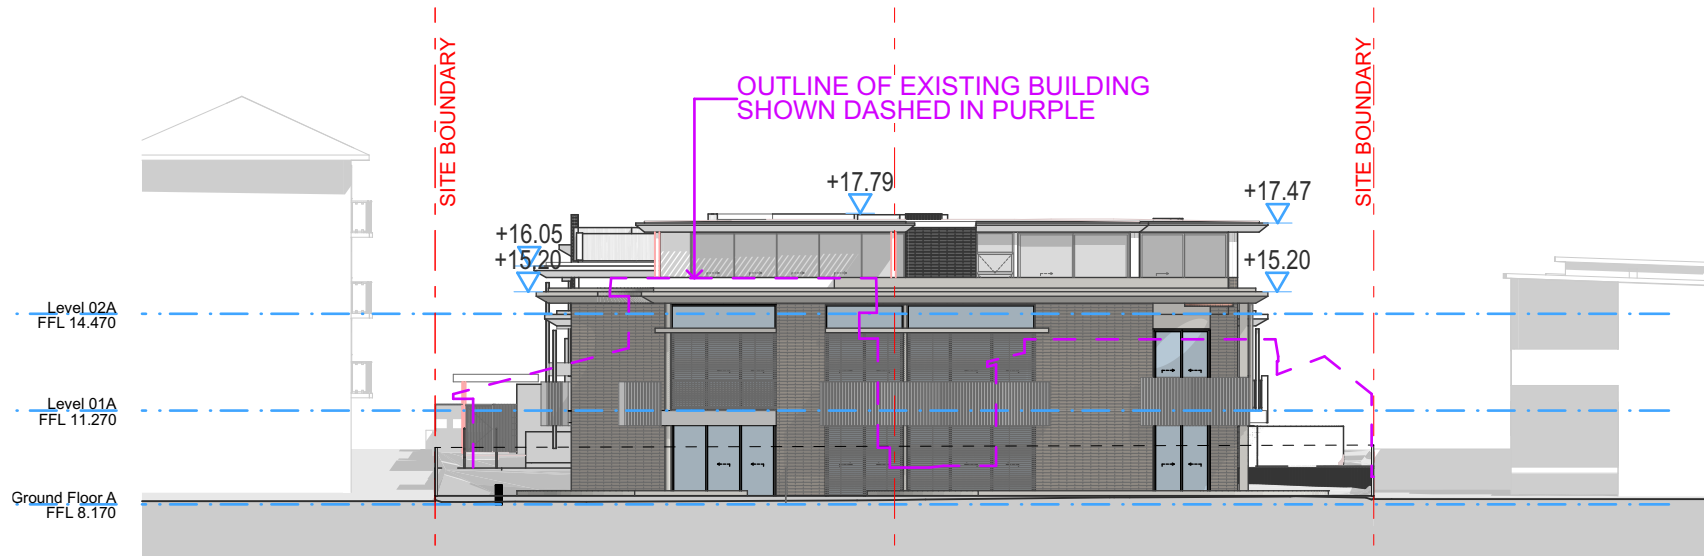

WEST ELEVATION

PopovBass

PO Box 334
 Surry Hills NSW 2010
 T 02 9955 5604
 E info@popovbass.com.au
 W popovbass.com.au



Client
TRIO Industries Pty Ltd

Project
TRIO NARRABEEN APARTMENTS
 140-142 Ocean Street Narrabeen Sydney NSW 2101
 Status
DEVELOPMENT APPLICATION

Title
Notification East & West Elevation

Page 0649-DA202	Revision 01
Scale 1:250 at A4 size	Date 10/02/25

01	10/02/25	Development Application	CG	BB
Rv	Date	Amendment	Draw	Chk

This drawing is copyright of Popov Bass Architects. It may not be used without written consent. Do not scale off this drawing. Use figured dimensions only. Verify all dimensions on site. Alex Popov Architects Pty Ltd ABN: 91 002 866 364. Brian Bass NSW ARB 6470.