

Project.
Northern Beaches Cancer Care Centre.

Address.
49K Frenchs Forest Rd E, Frenchs Forest, NSW 2086.

Client.
Northern Beaches Cancer Care Centre.


Status.
Development Application.

Become.
Suite 603, 250 Pitt Street, Sydney, NSW 2000
studio@become.com.au
The contractor must verify all dimensions on site prior to commencing any work or making of any shop drawings.
Do not scale drawings - refer to figured dimensions only. Any discrepancies shall immediately be referred to the architect for clarification.
All drawings may not be reproduced or distributed without prior permission from the architect.
This drawing is copyright and remains the property of the architect.


North.
0 1 2 4 6 8m
Scale (@A1) 1:100
Scale (@A3) 1:200
Date. 25.10.19

Drawing Title.
PROPOSED SITE PLAN
Project No. 19007
Drawing No. DA-010


Rev. A
Become.
become.com.au

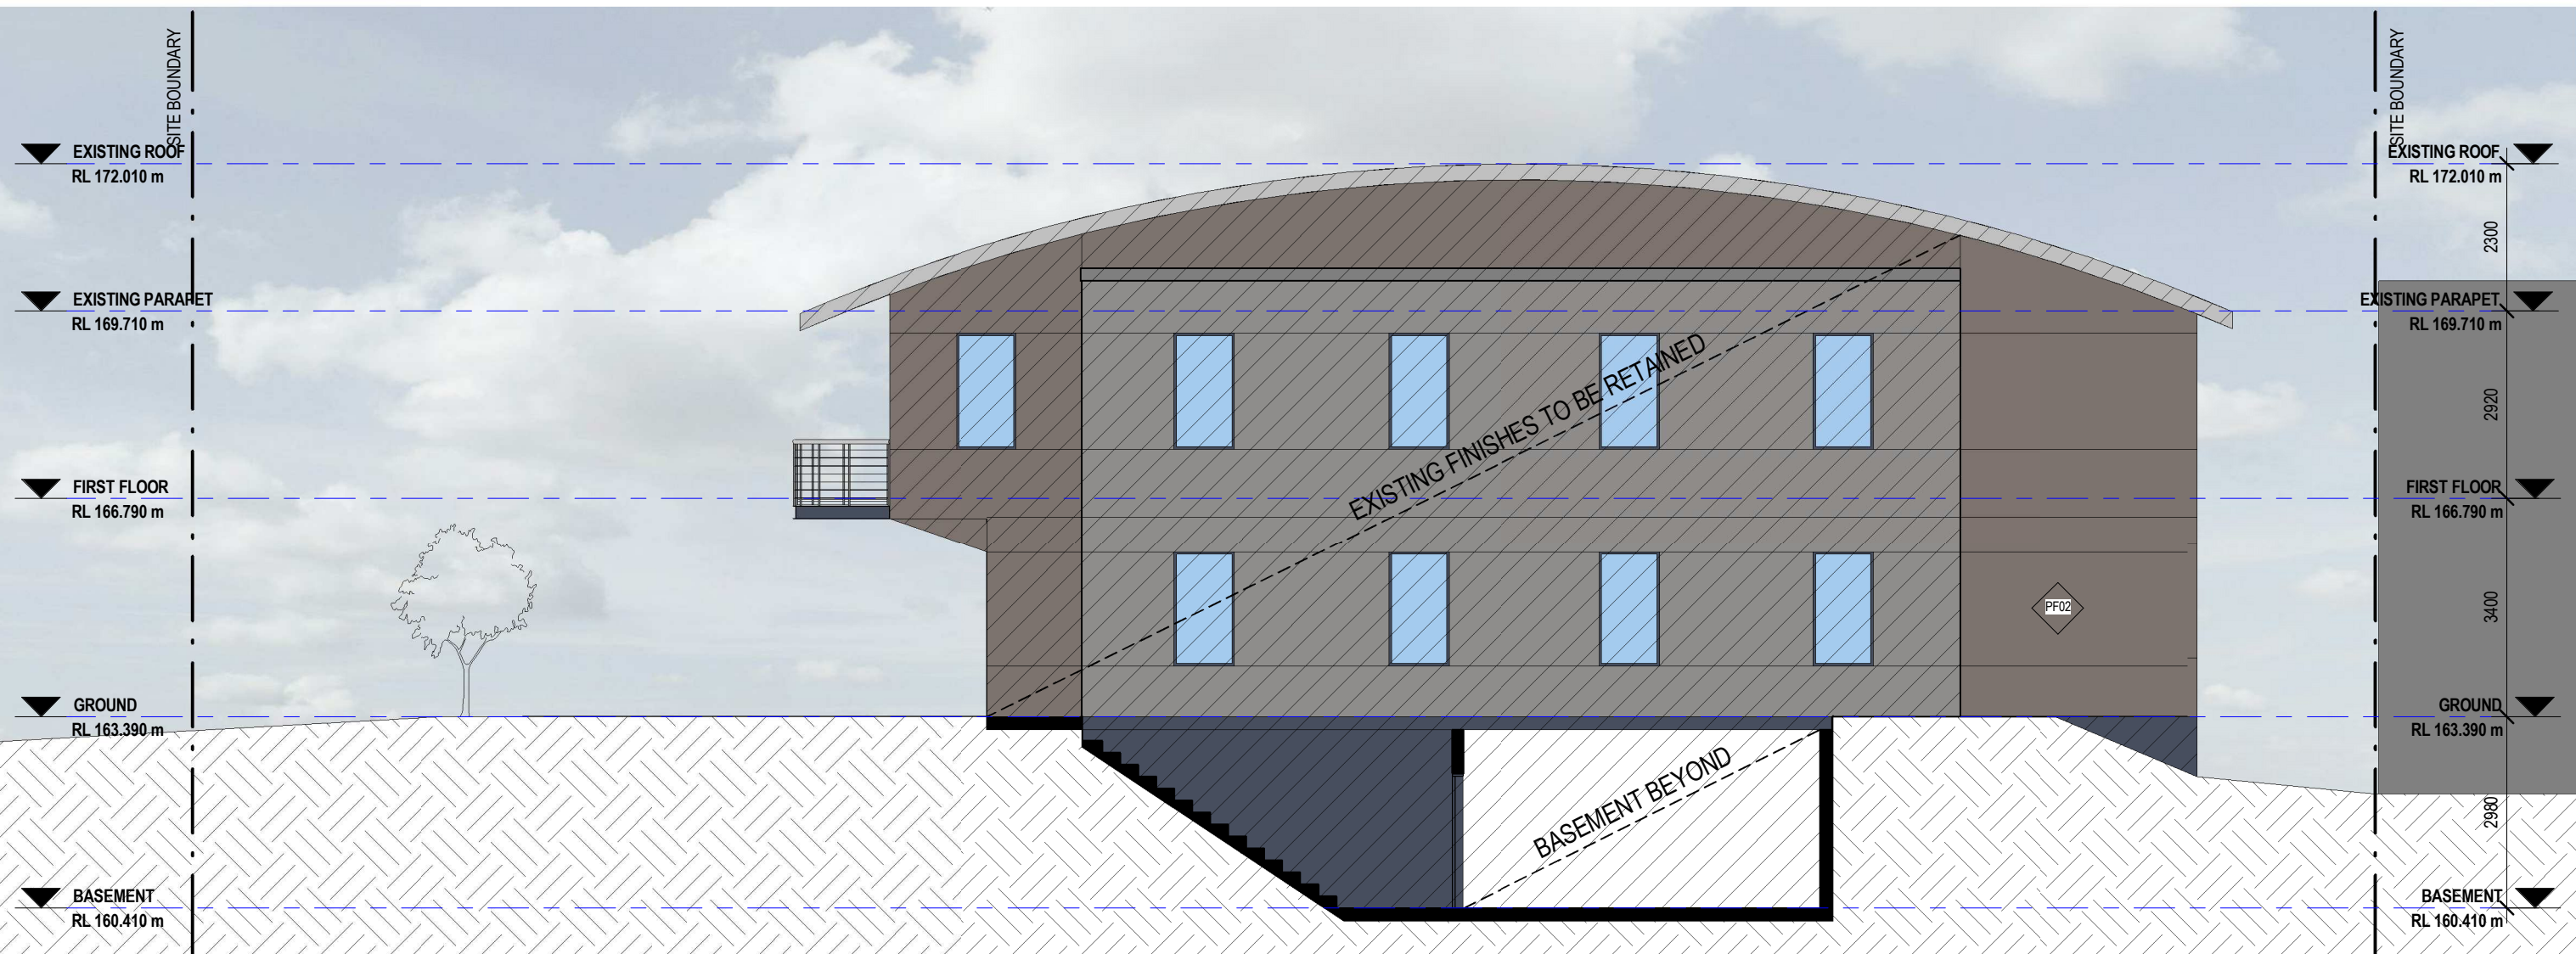


1 PROPOSED NORTH ELEVATION
DA-400 1 : 100

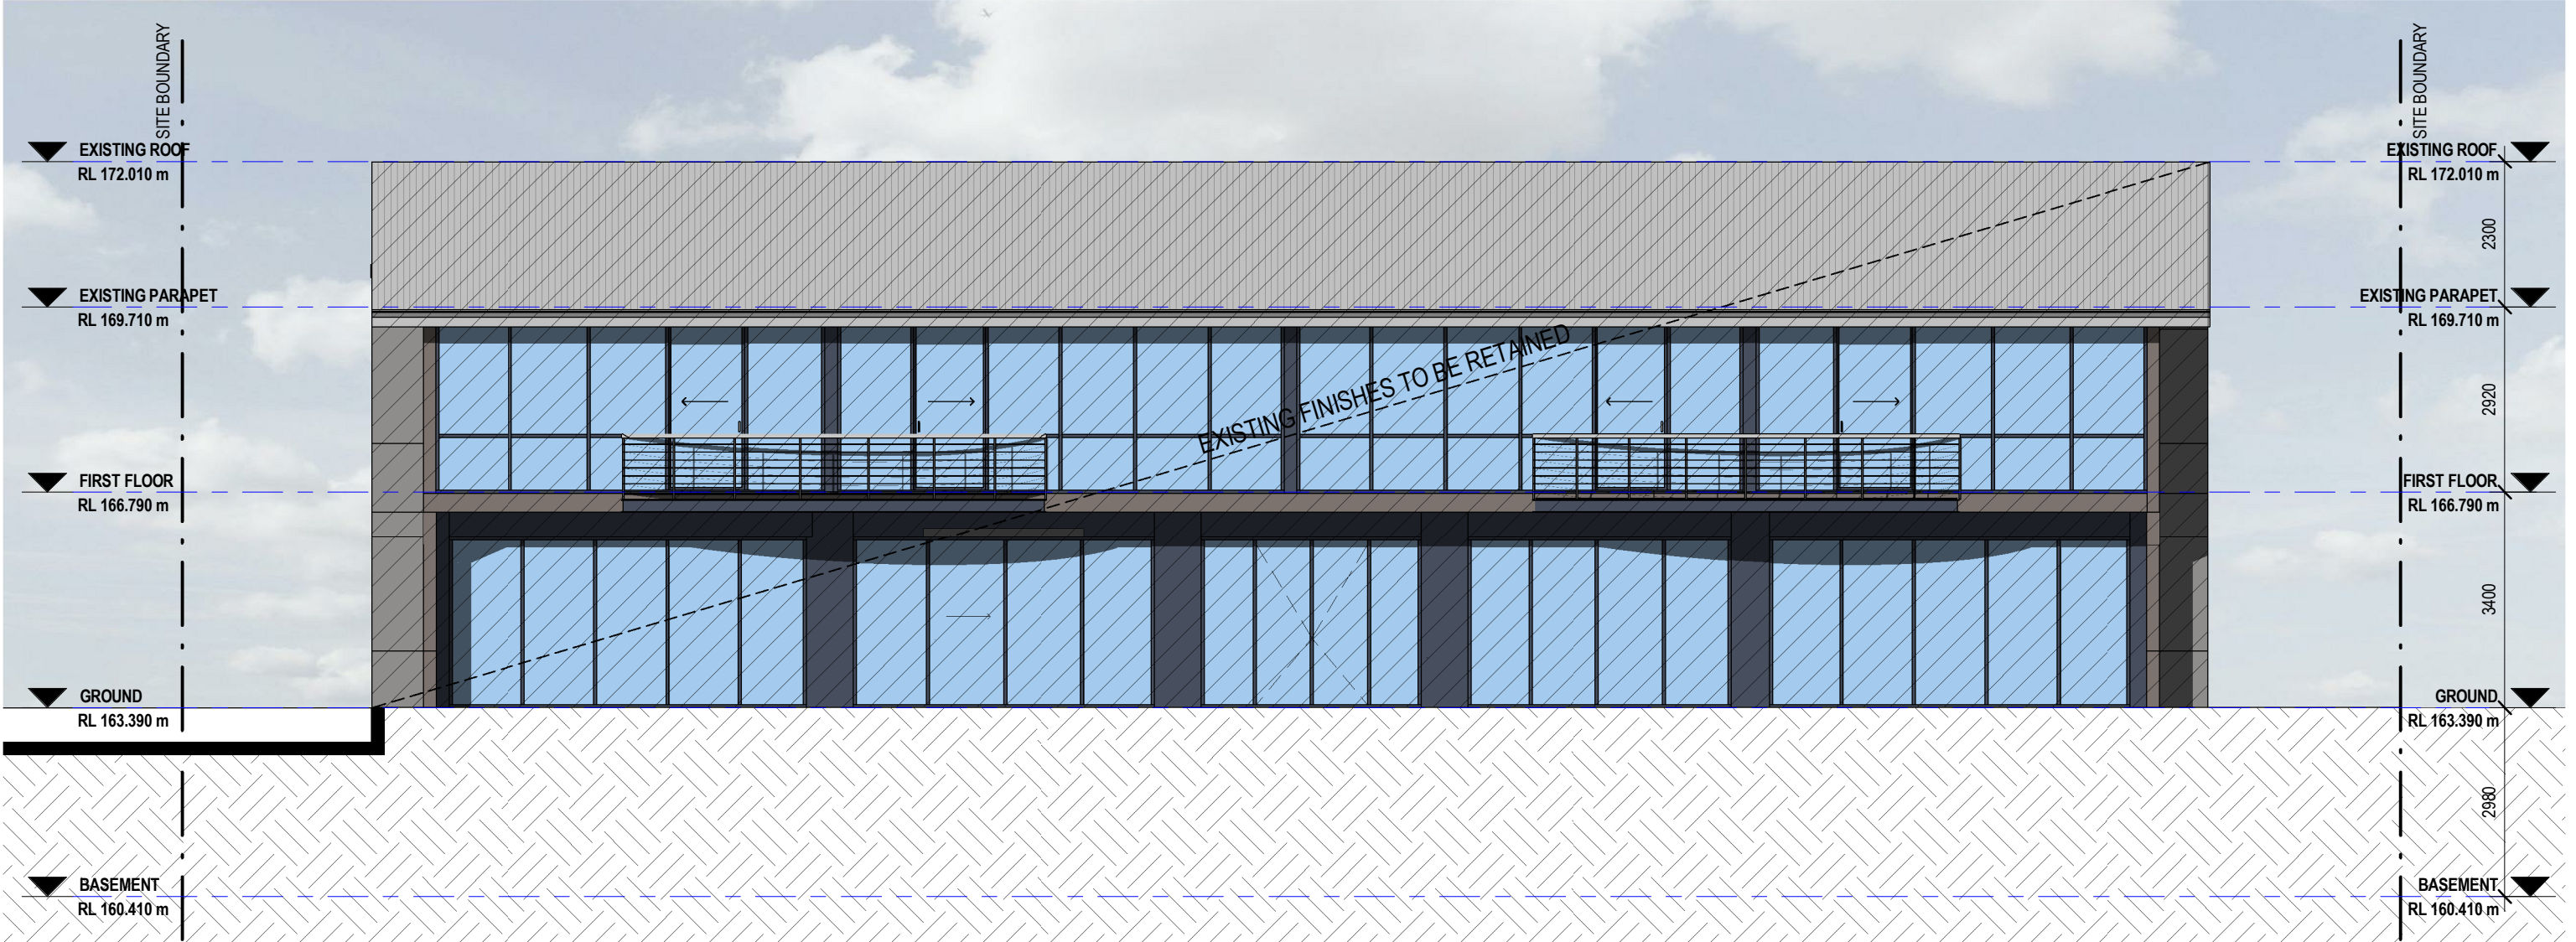

3 PROPOSED EAST ELEVATION
DA-400 1 : 100

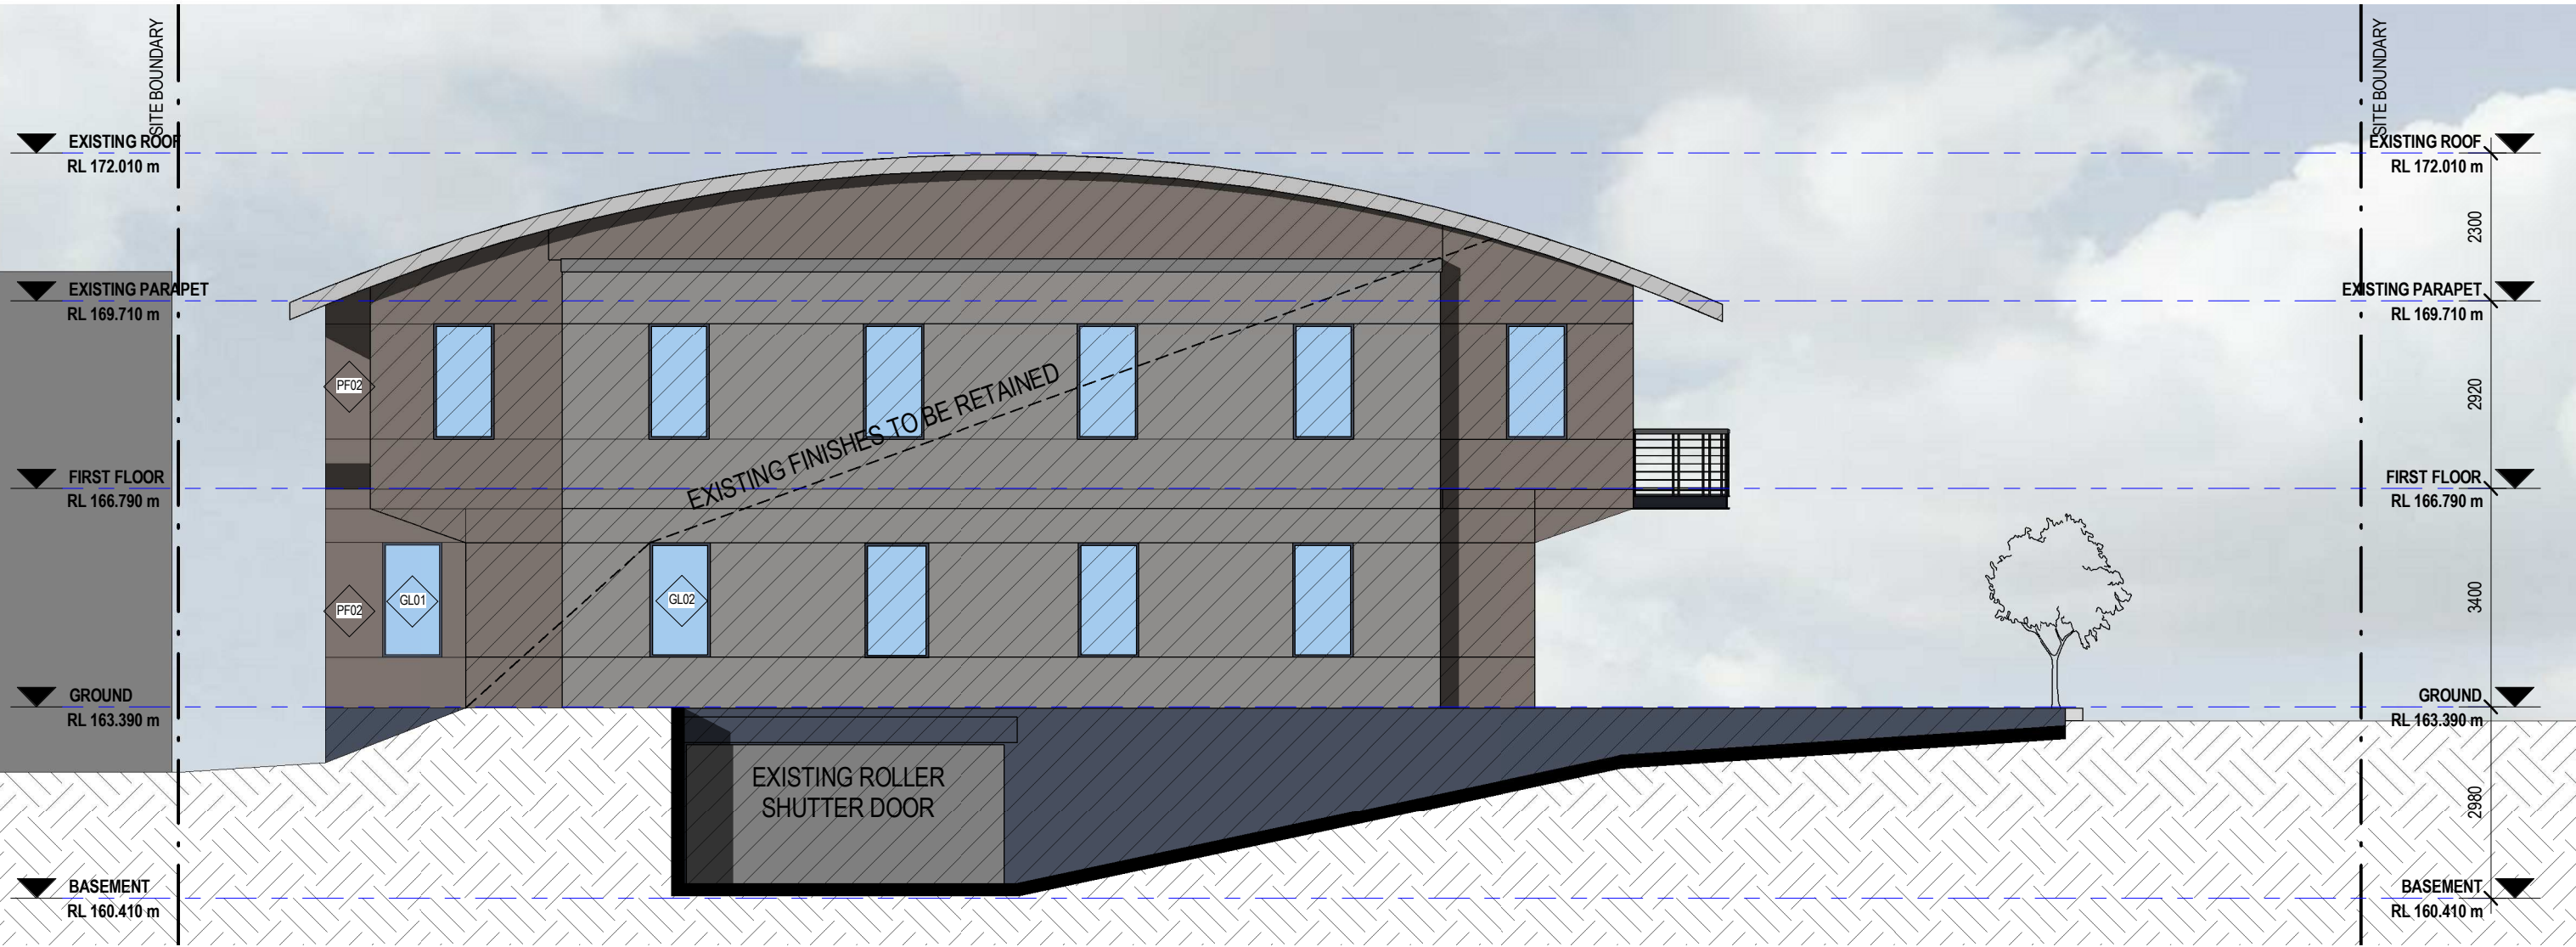

2 PROPOSED SOUTH ELEVATION
DA-400 1 : 100

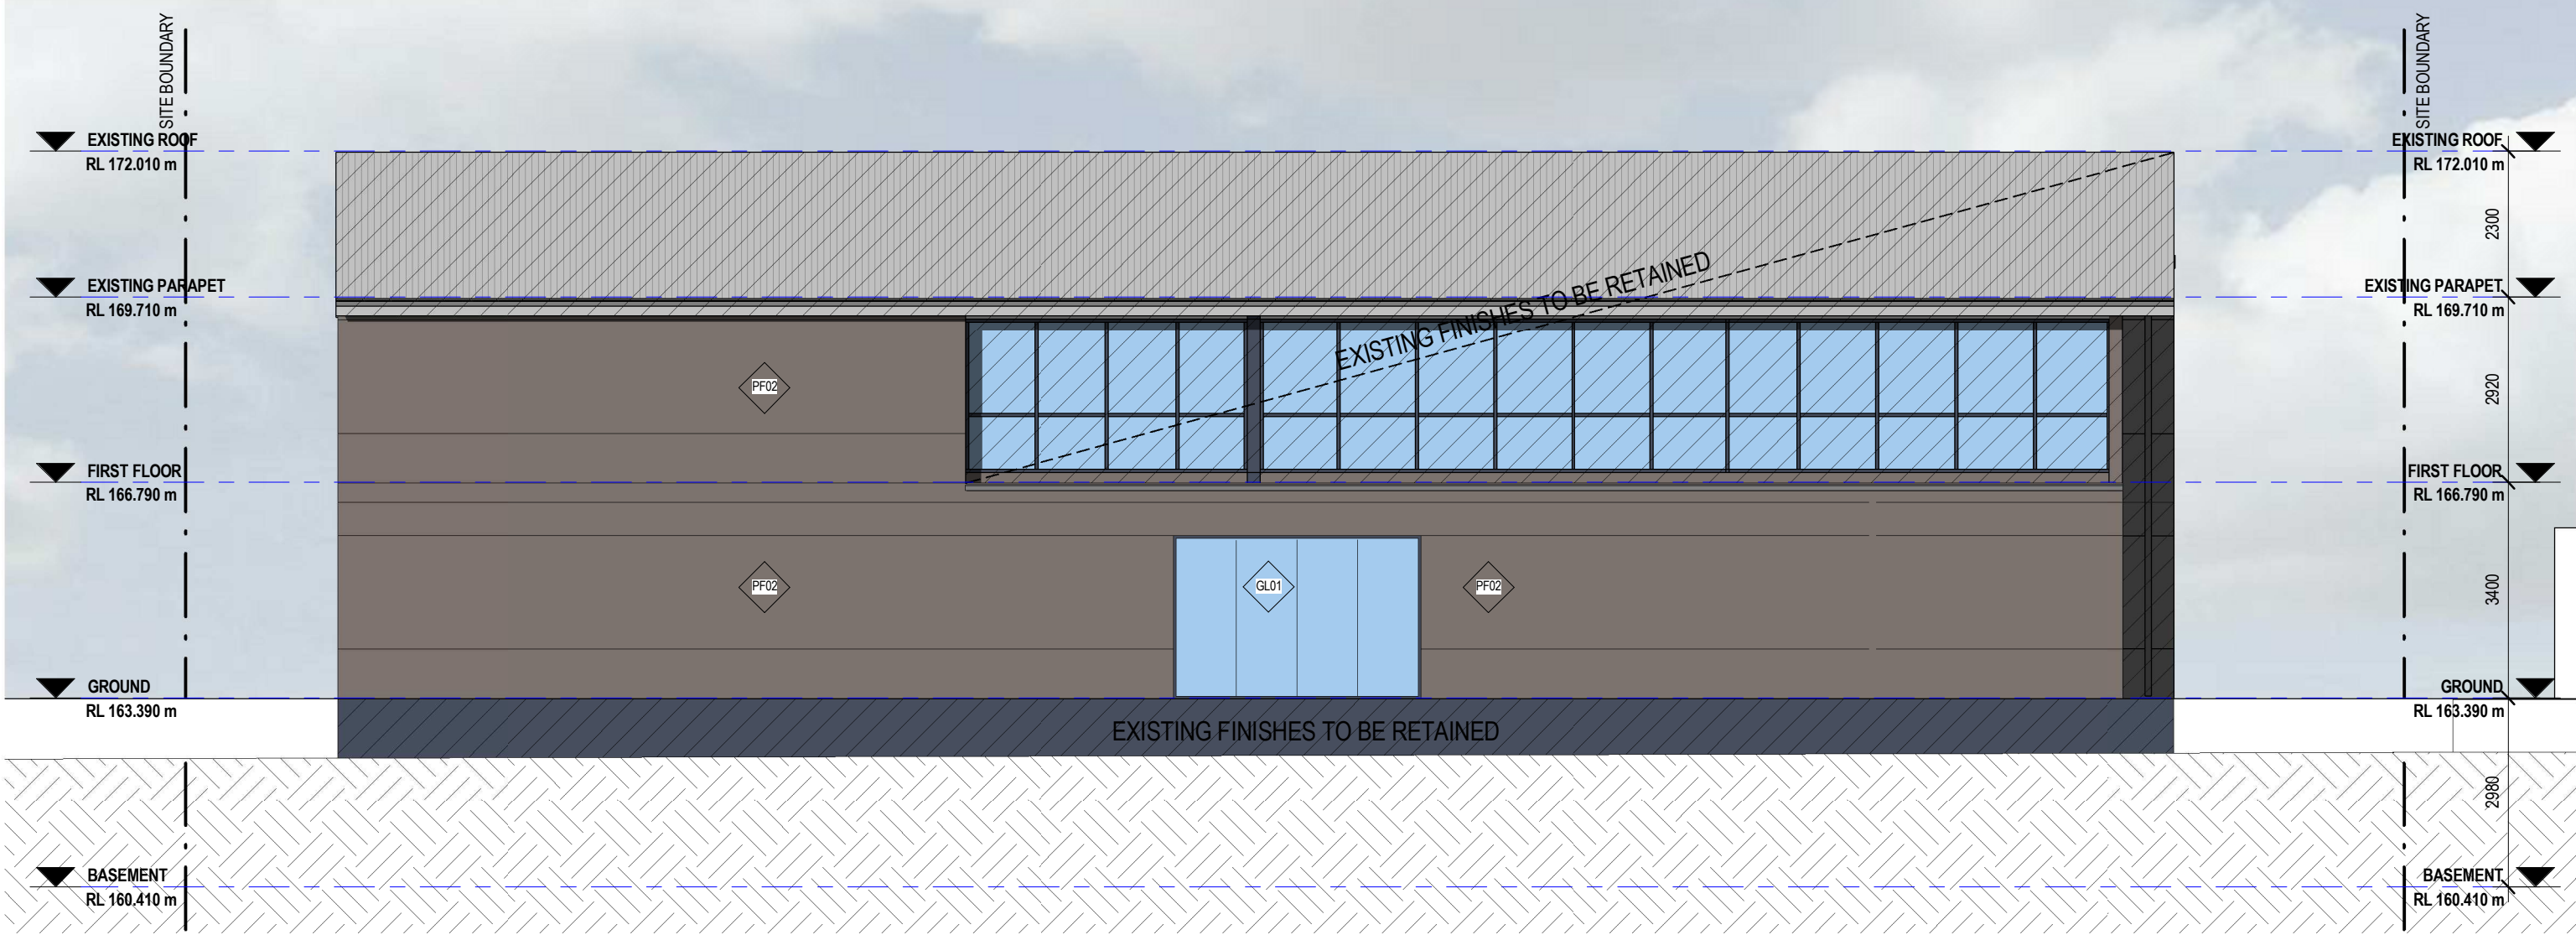

4 PROPOSED WEST ELEVATION
DA-400 1 : 100