


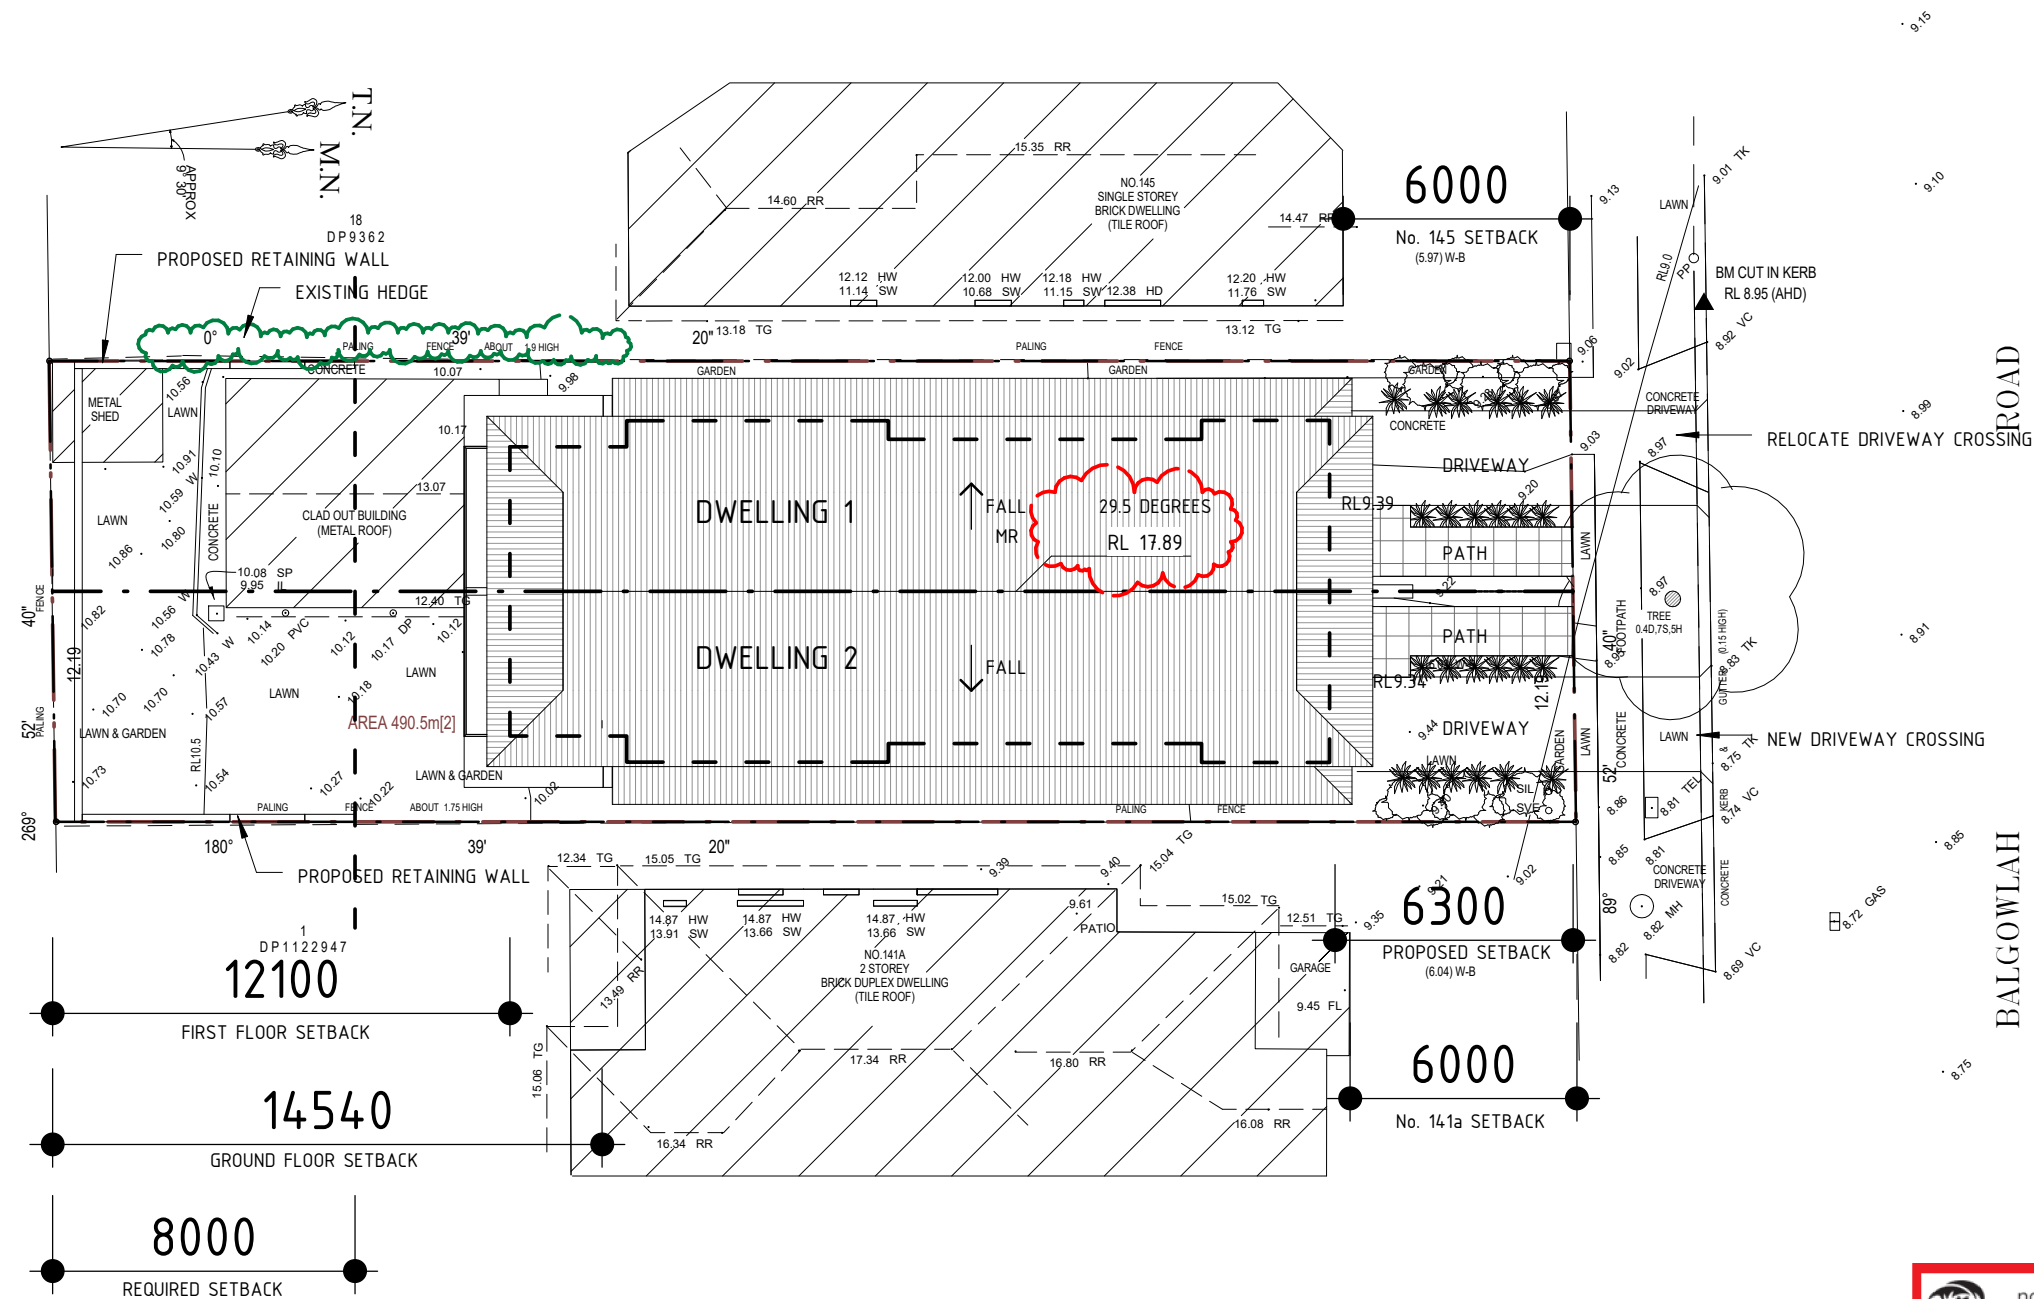

THIS PLAN IS TO BE READ IN
CONJUNCTION WITH
THE CONDITIONS OF DEVELOPMENT
CONSENT

MOD2022/0068

1	Development Application	19.07.2021
2	Modification to DA	24.02.2022
No	Revision Description	Date




80 WEST ST BALGOWLAH NSW 2093
mail@scopearchitects.com.au ph: 9400 4554
www.scopearchitects.com.au

CLIENT
NONIE VANESS & PASA
SAGLAM

PROJECT
NEW SEMI DETACHED DWELLINGS
143 BALGOWLAH RD BALGOWLAH
LOT: 17 DP: 9362


DRAWING TITLE
SITE PLAN

 

DRAWN
Xu
SIZE
A3

PROJECT NO.
02001
SCALE
1 : 200

DRAWING NO
A02
REV NO
2

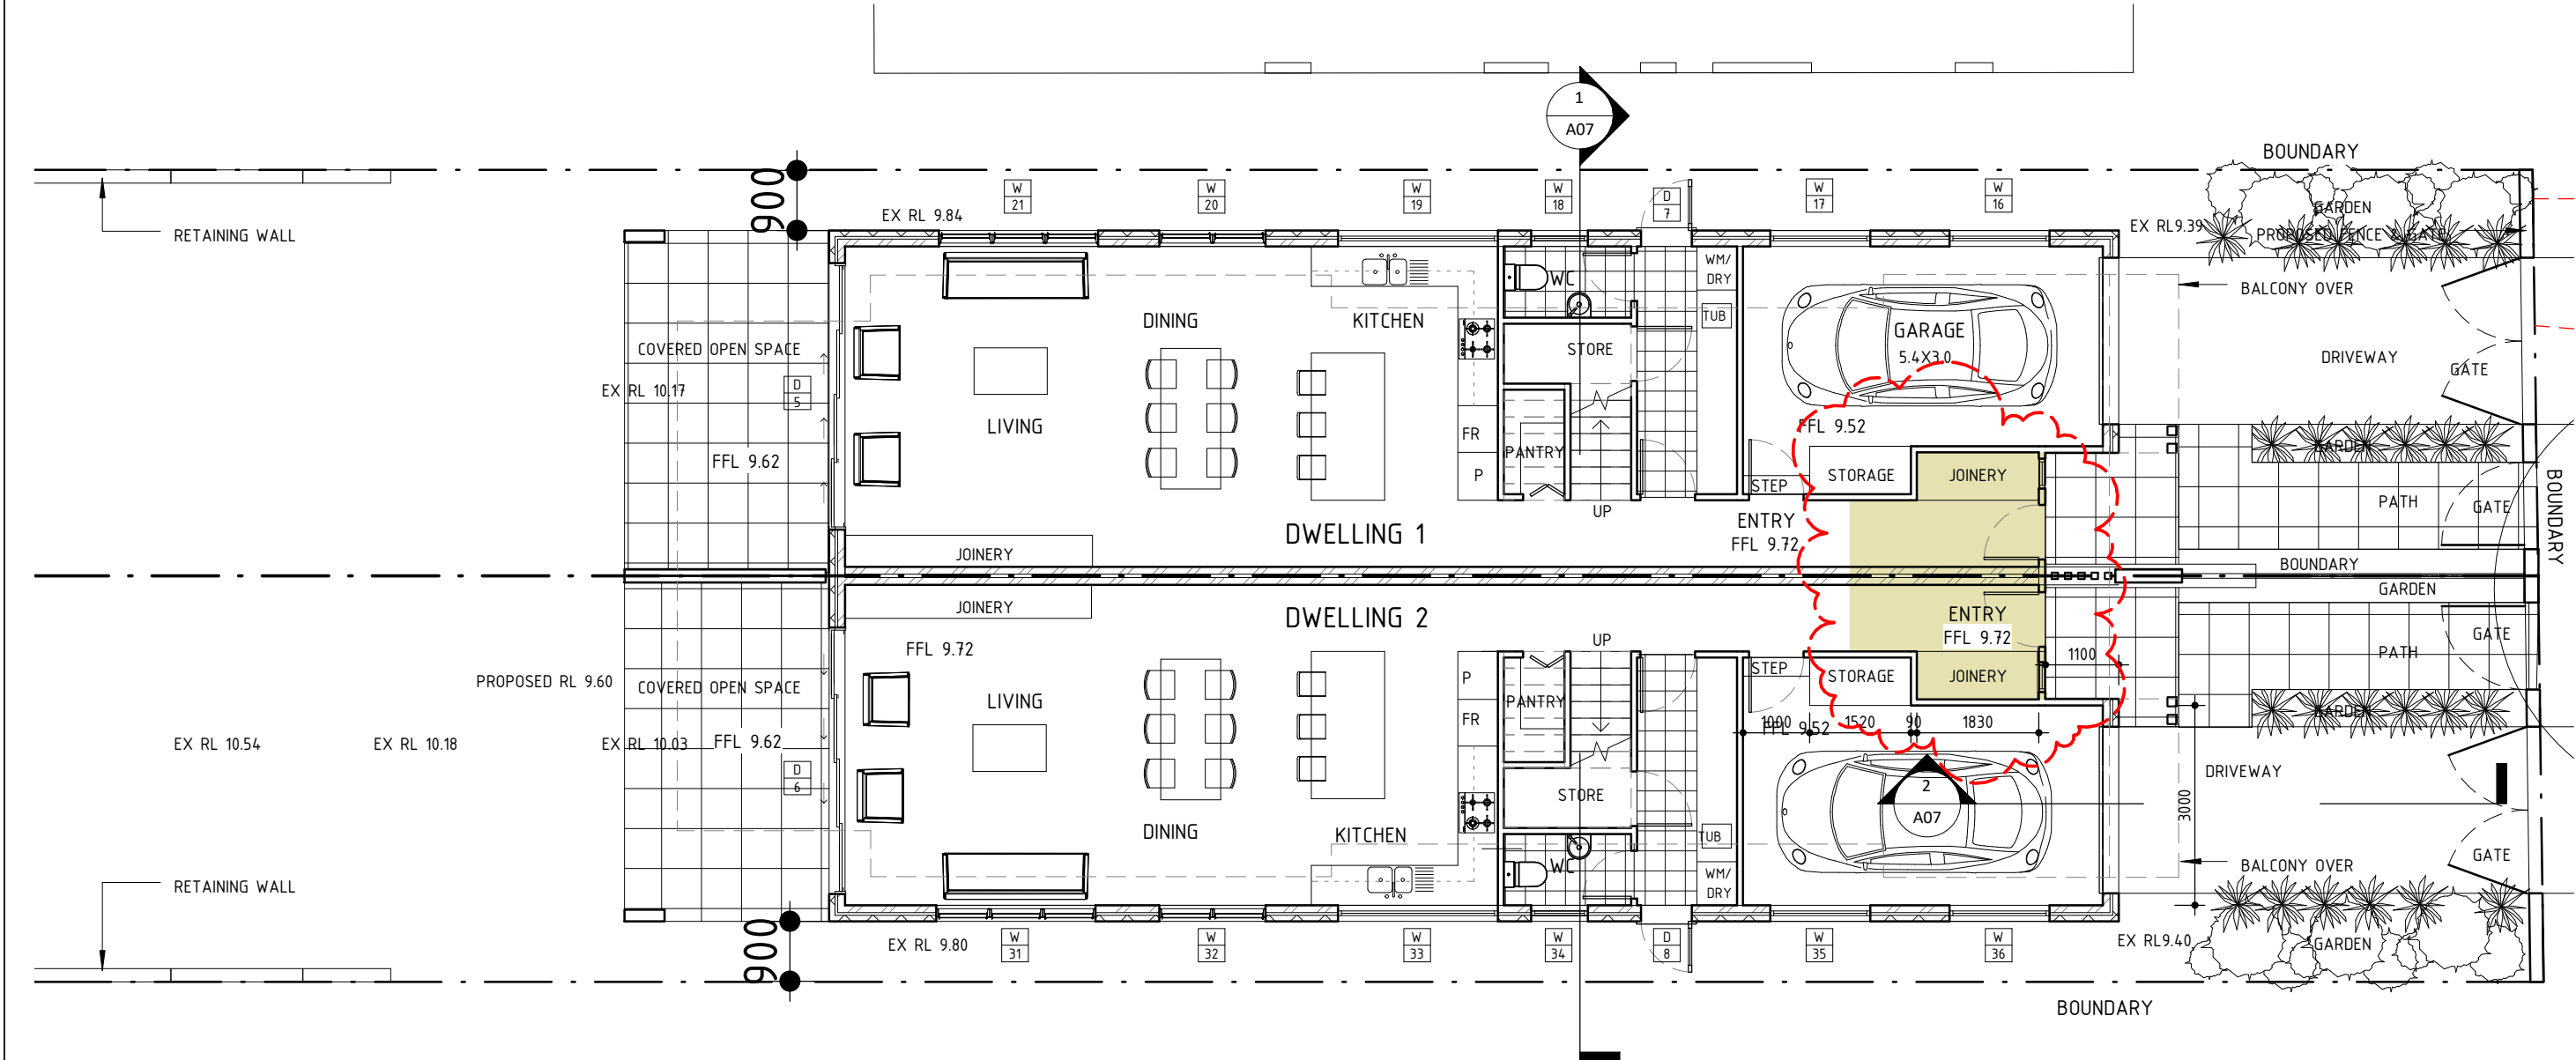

 northern
beaches
council




**THIS PLAN IS TO BE READ IN
CONJUNCTION WITH
THE CONDITIONS OF DEVELOPMENT
CONSENT**

MOD2022/0068

- LEGEND
- REVISION CLOUD
 - PROFILE OF APPROVED DESIGN
 - PROPOSED MODIFICATIONS

1	Development Application	19.07.2021
2	Modification to DA	24.02.2022
No	Revision Description	Date

 SCOPE ARCHITECTS	80 WEST ST BALGOWLAH NSW 2093 mail@scopearchitects.com.au ph: 9400 4554 www.scopearchitects.com.au	CLIENT NONIE VANESS & PASA SAGLAM	PROJECT NEW SEMI DETACHED DWELLINGS 143 BALGOWLAH RD BALGOWLAH LOT: 17 DP: 9362	DRAWING TITLE GROUND FLOOR PLAN	TRUE NORTH 	DRAWN Xu	PROJECT NO. 02001	DRAWING NO A03	REV NO 2
						SIZE A3	SCALE 1 : 100		

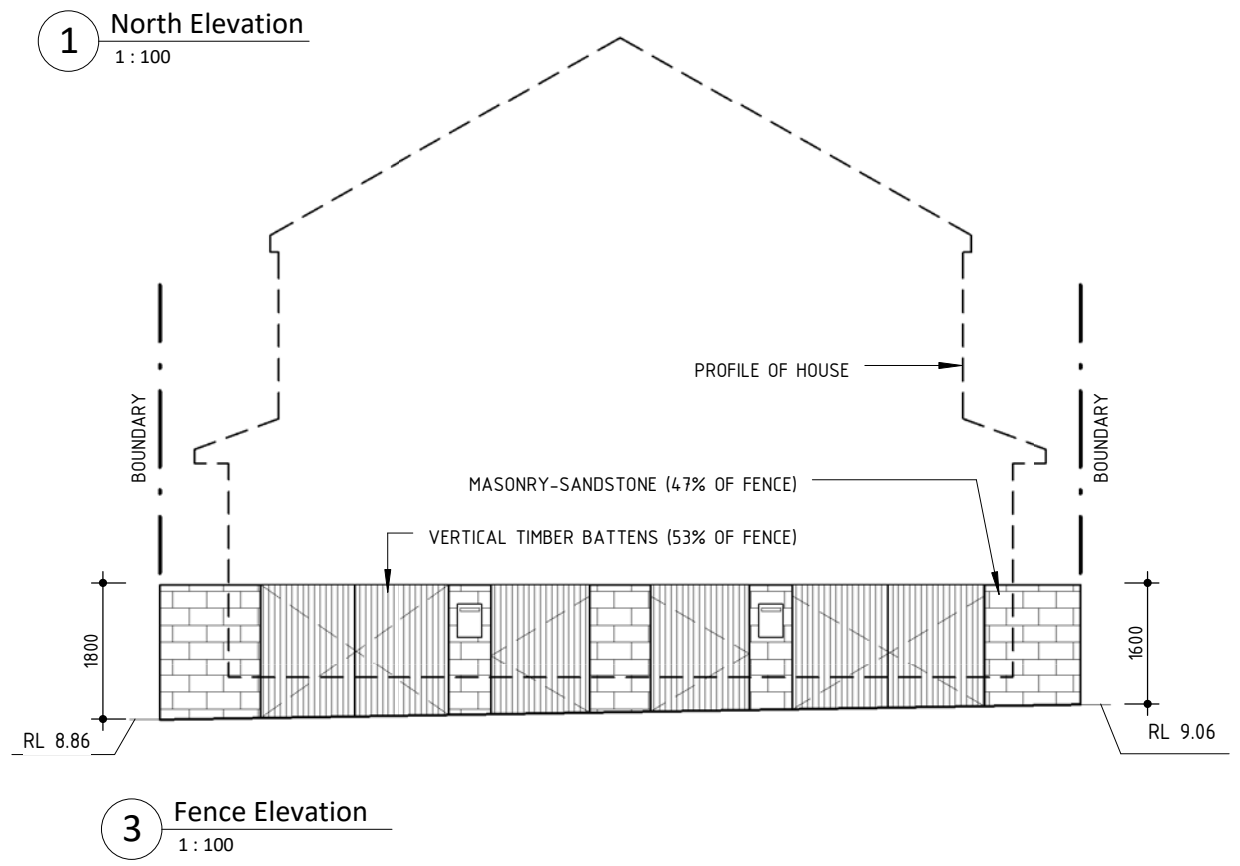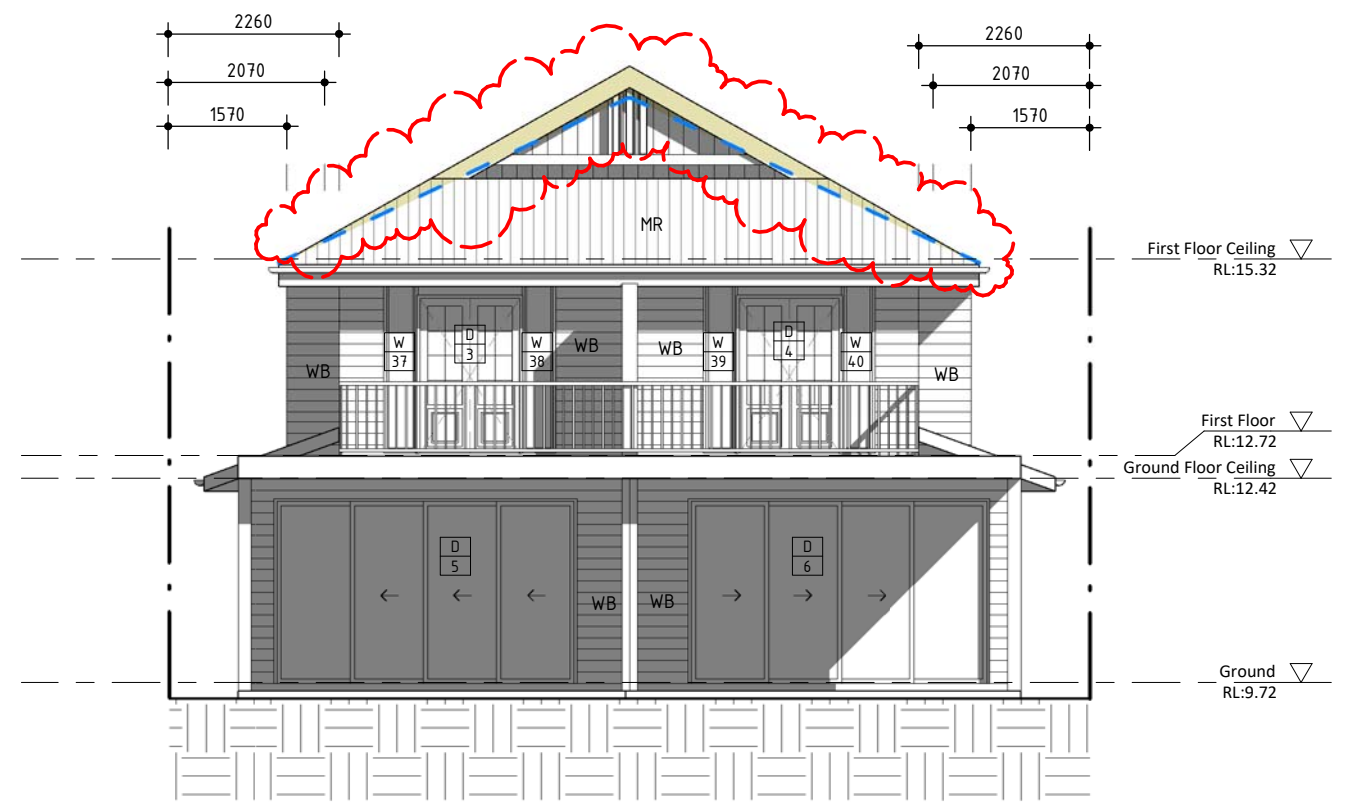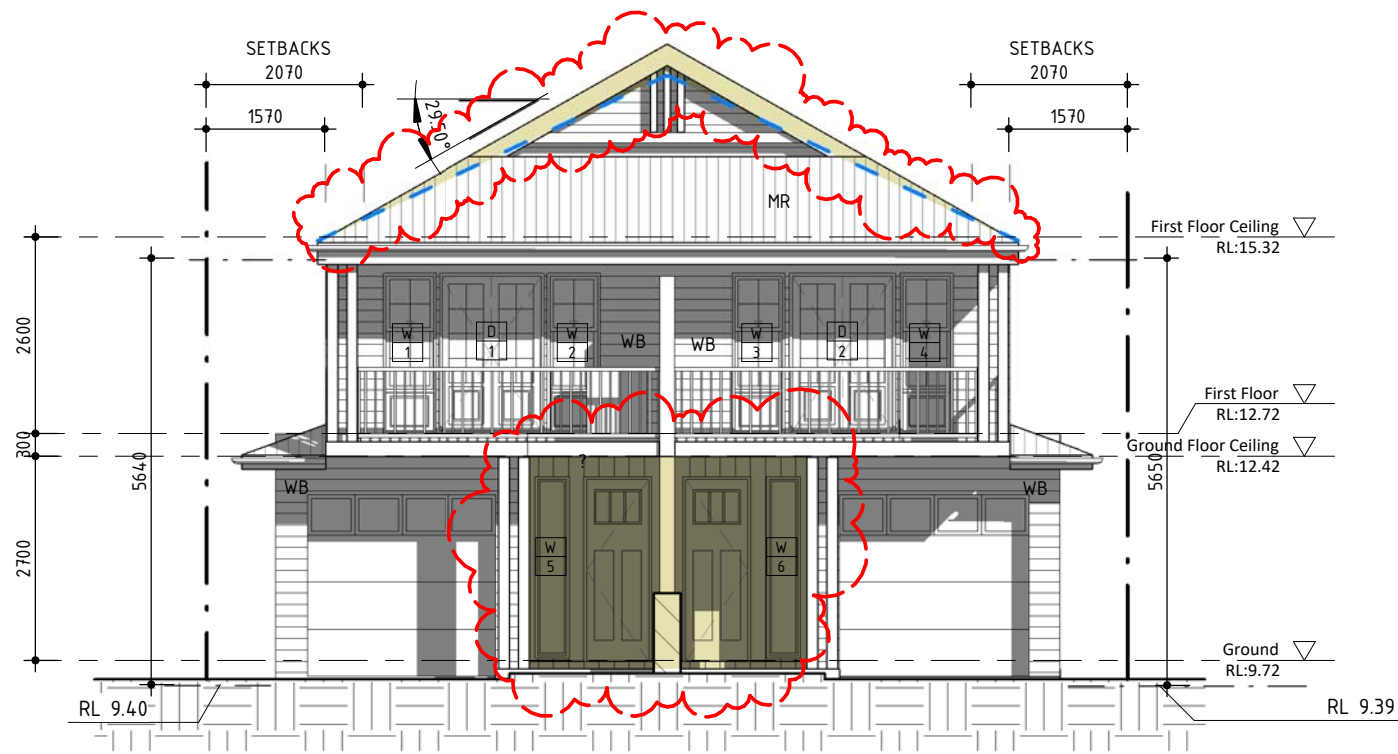

THIS PLAN IS TO BE READ IN CONJUNCTION WITH THE CONDITIONS OF DEVELOPMENT CONSENT

MOD2022/0068


LEGEND

--- REVISION CLOUD


--- PROFILE OF APPROVED DESIGN

--- PROPOSED MODIFICATIONS

1	Development Application	19.07.2021
2	Modification to DA	24.02.2022
No	Revision Description	Date

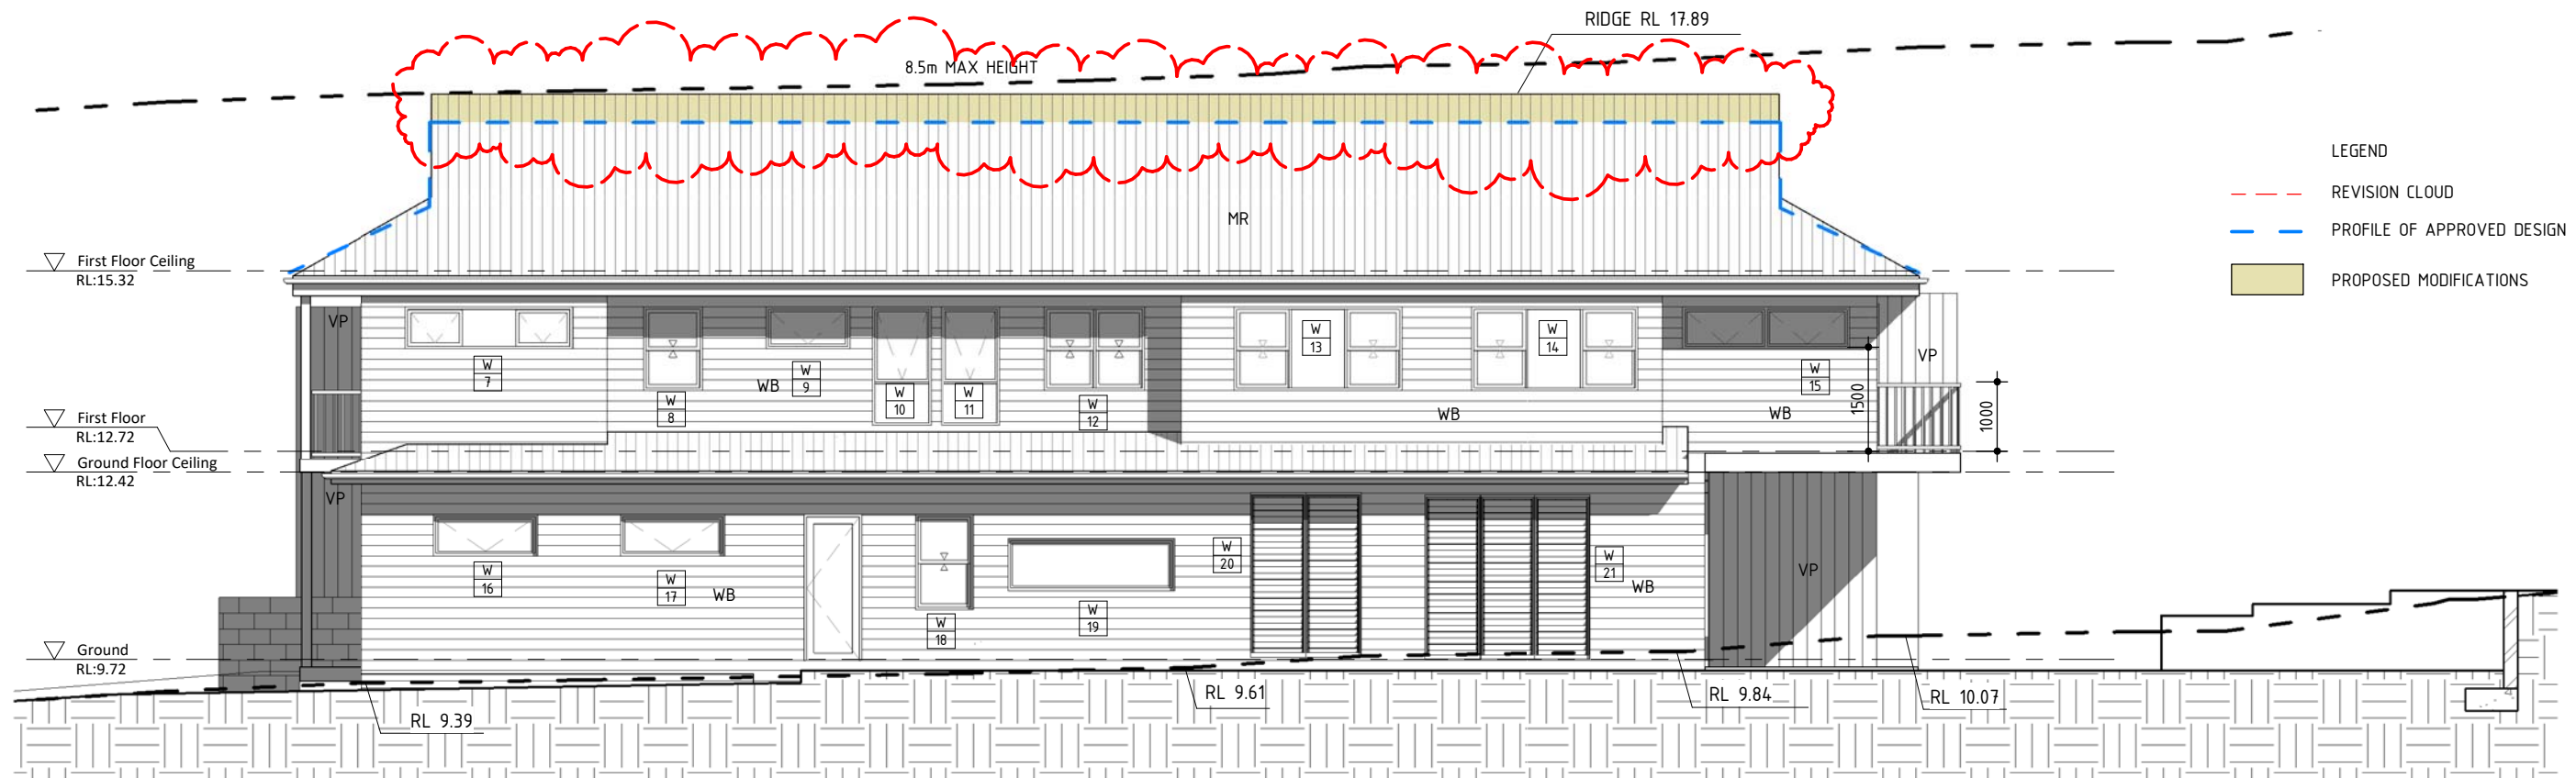

1 West Elevation
1 : 100

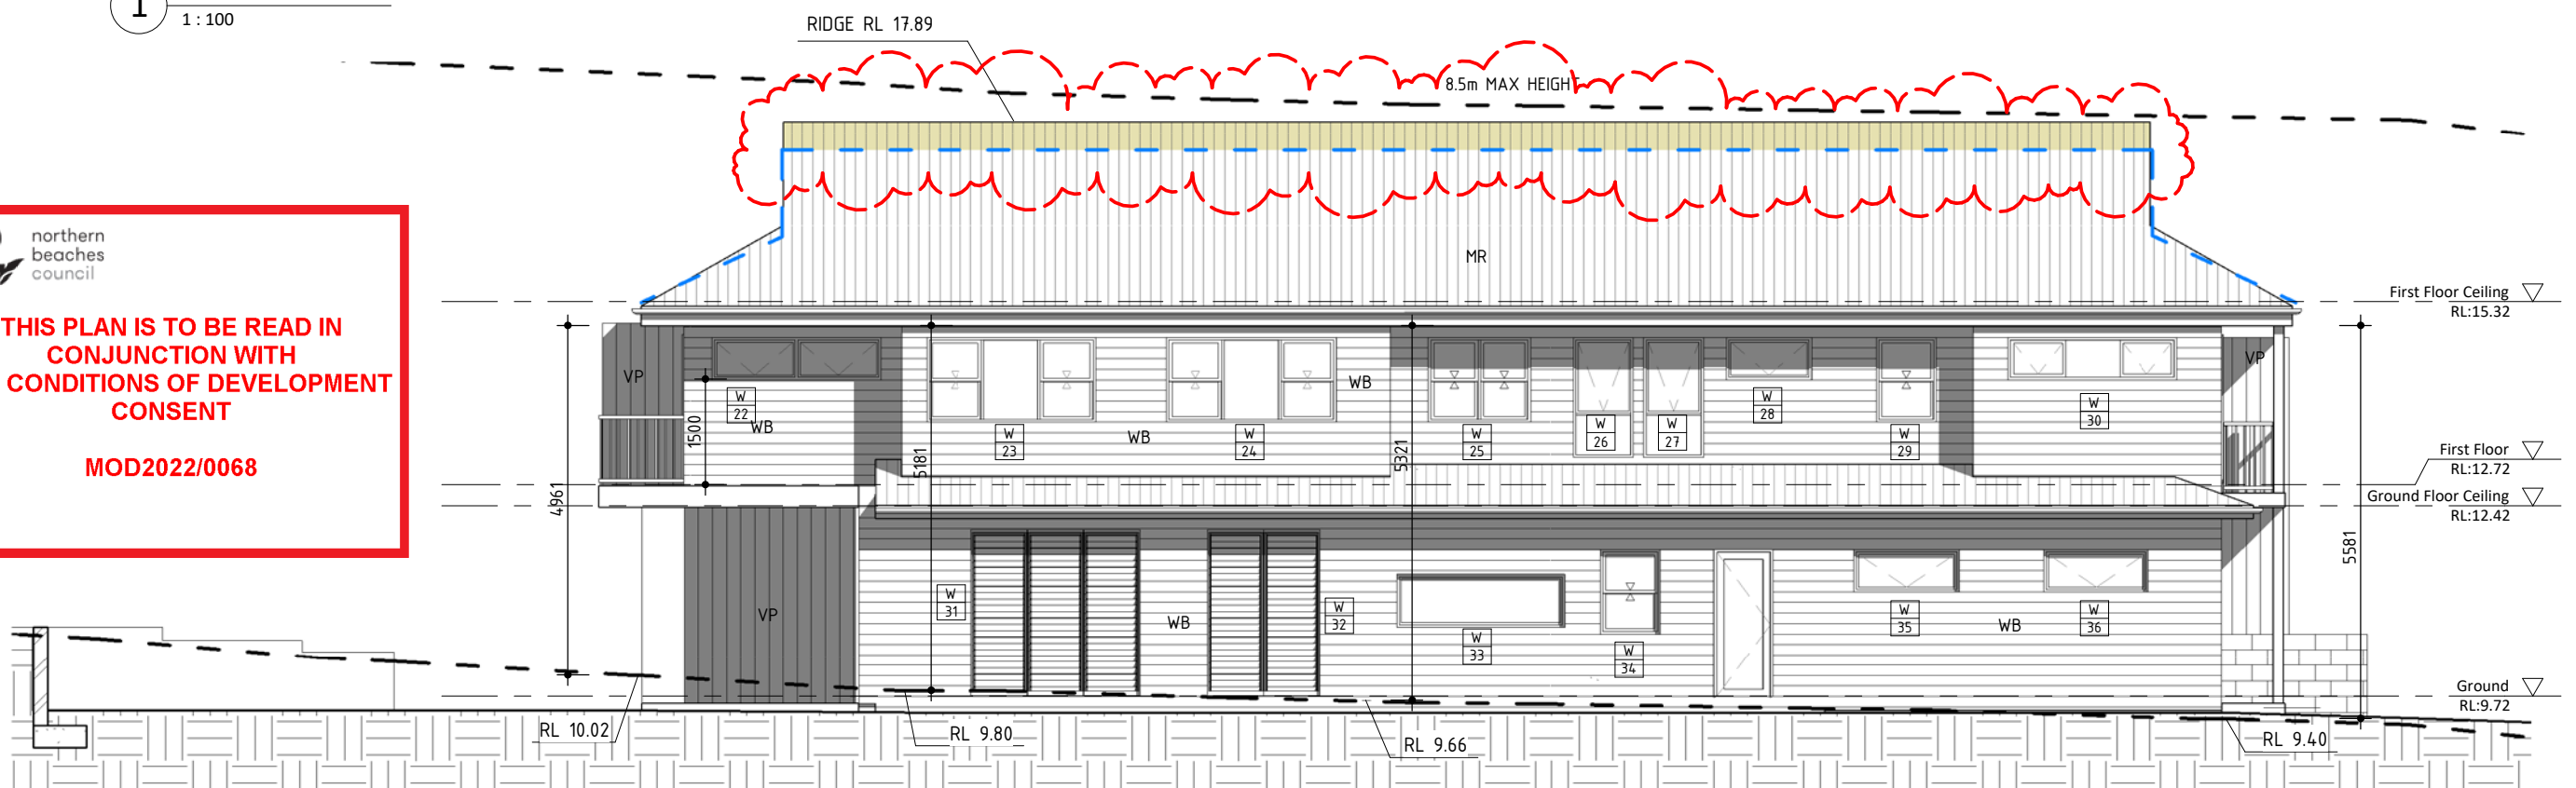


2 East Elevation
1 : 100


THIS PLAN IS TO BE READ IN CONJUNCTION WITH THE CONDITIONS OF DEVELOPMENT CONSENT

MOD2022/0068

1	Development Application	19.07.2021
2	Modification to DA	24.02.2022
No	Revision Description	Date

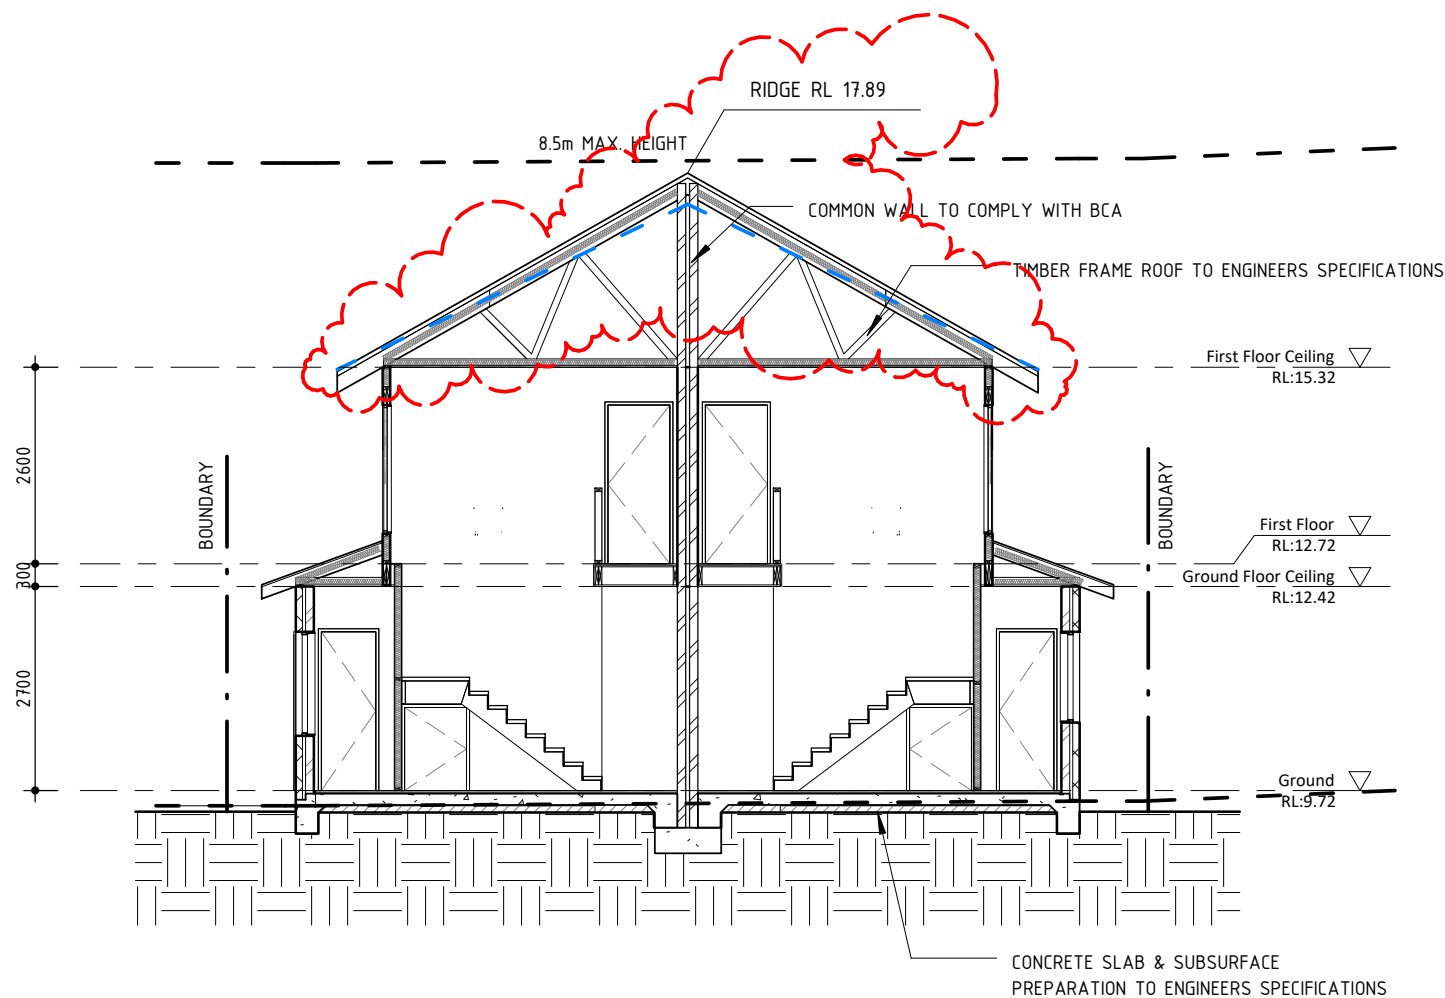

1 Cross Section
1 : 100

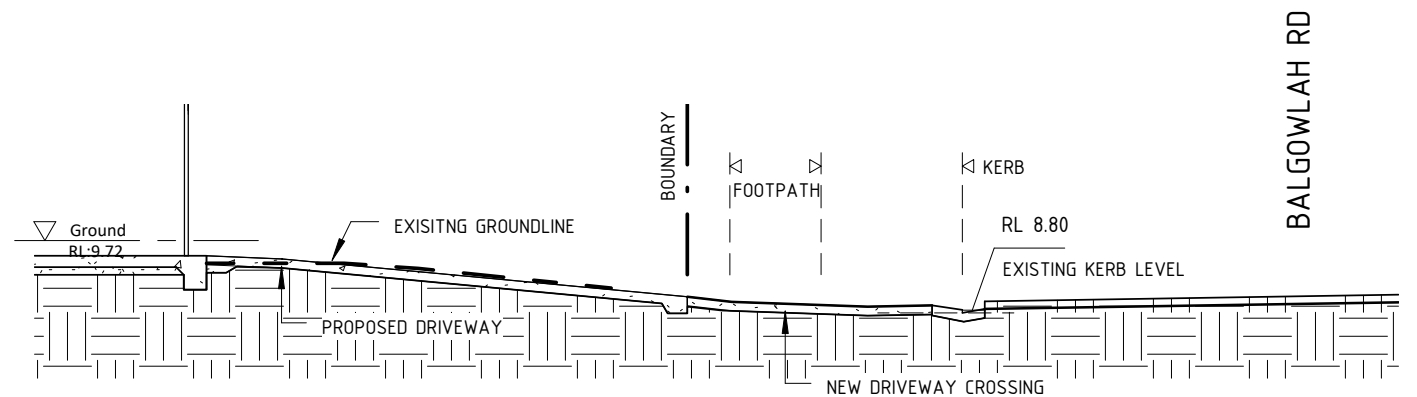

2 Concept Driveway Section
1 : 100

**THIS PLAN IS TO BE READ IN
CONJUNCTION WITH
THE CONDITIONS OF DEVELOPMENT
CONSENT**

MOD2022/0068

LEGEND

--- REVISION CLOUD

--- PROFILE OF APPROVED DESIGN

--- PROPOSED MODIFICATIONS

1	Development Application	19.07.2021
2	Modification to DA	24.02.2022
No	Revision Description	Date