


VARIATIONS
- Wla

 **ADD-STYLE**
HOME ADDITIONS
Upstairs & On Ground Specialists

ADD-STYLE HOME ADDITIONS
5019 CONDOMINE ST MANLY VALE 2080
PHONE: (02) 9907 9055
EMAIL: info@addstyle.com.au

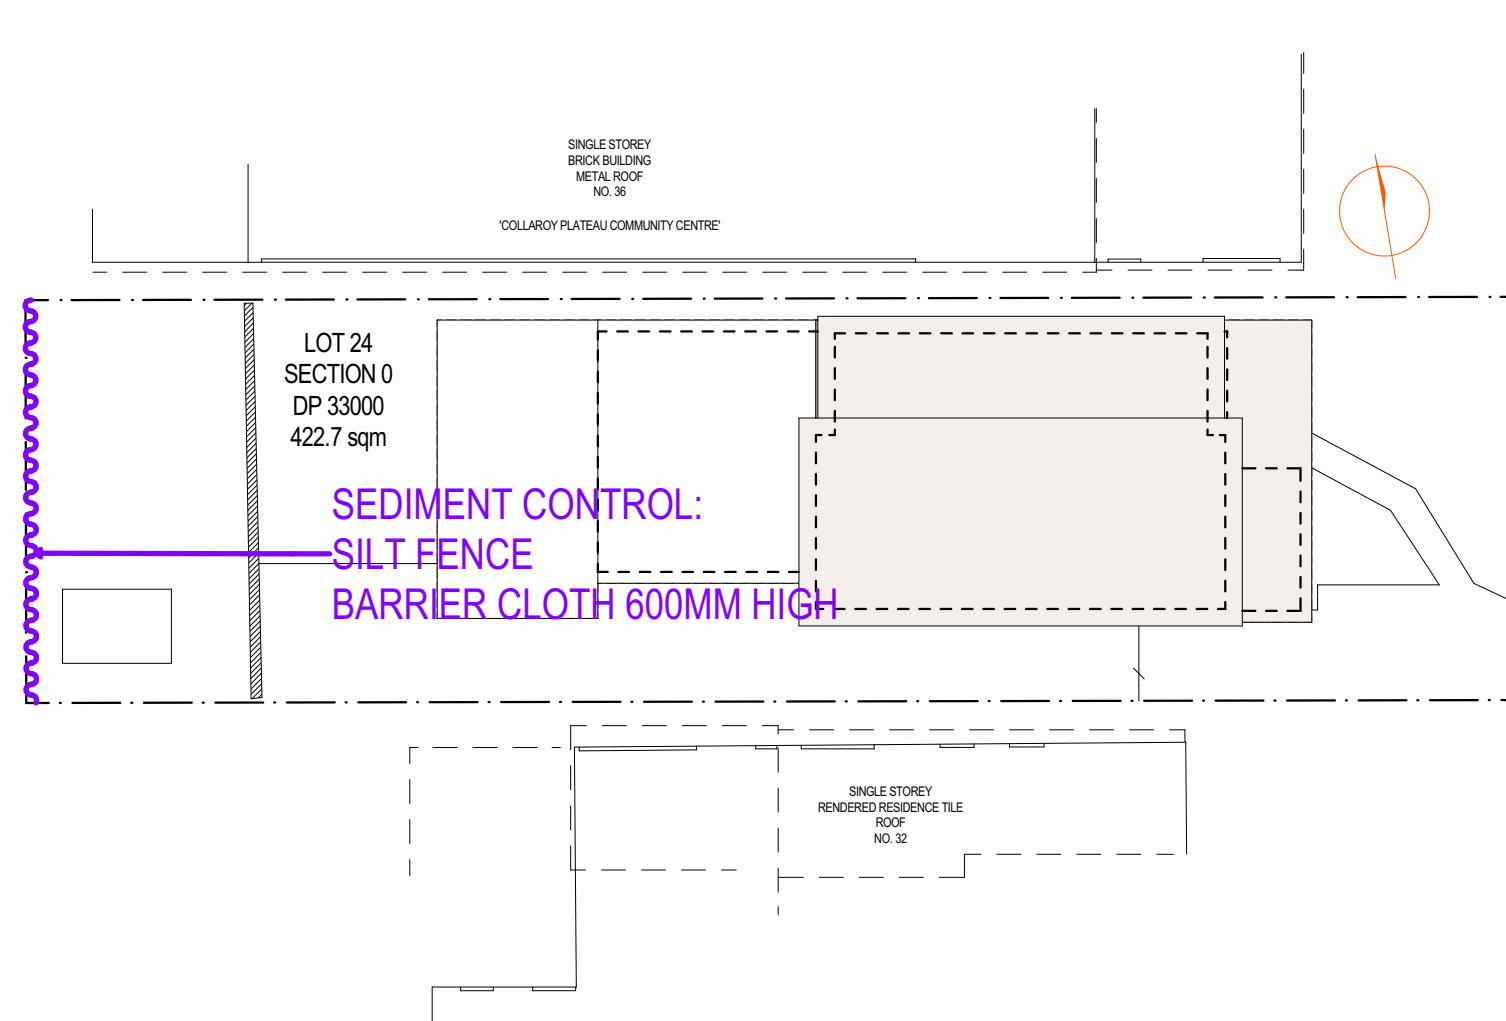

ADD-STYLE
HOME ADDITIONS
Upstairs & On Ground Specialists

5/319 Condamine Street, MANLY VALE 2093

(02) 9907 9055

PROJECT ADDRESS

34 Blandford Street, Collaroy Plateau NSW
2097

DRAWING TITLE

Sediment and Erosion Control Plan

DATE

12/08/2021

SCALE

1:200

DRAWN

GL

CHECKED

CW

DRAWING NO.

1132 DA 1

ISSUE

A

A

FOR COUNCIL

12/08/21

GL

NO.

REVISION

DATE

BY