


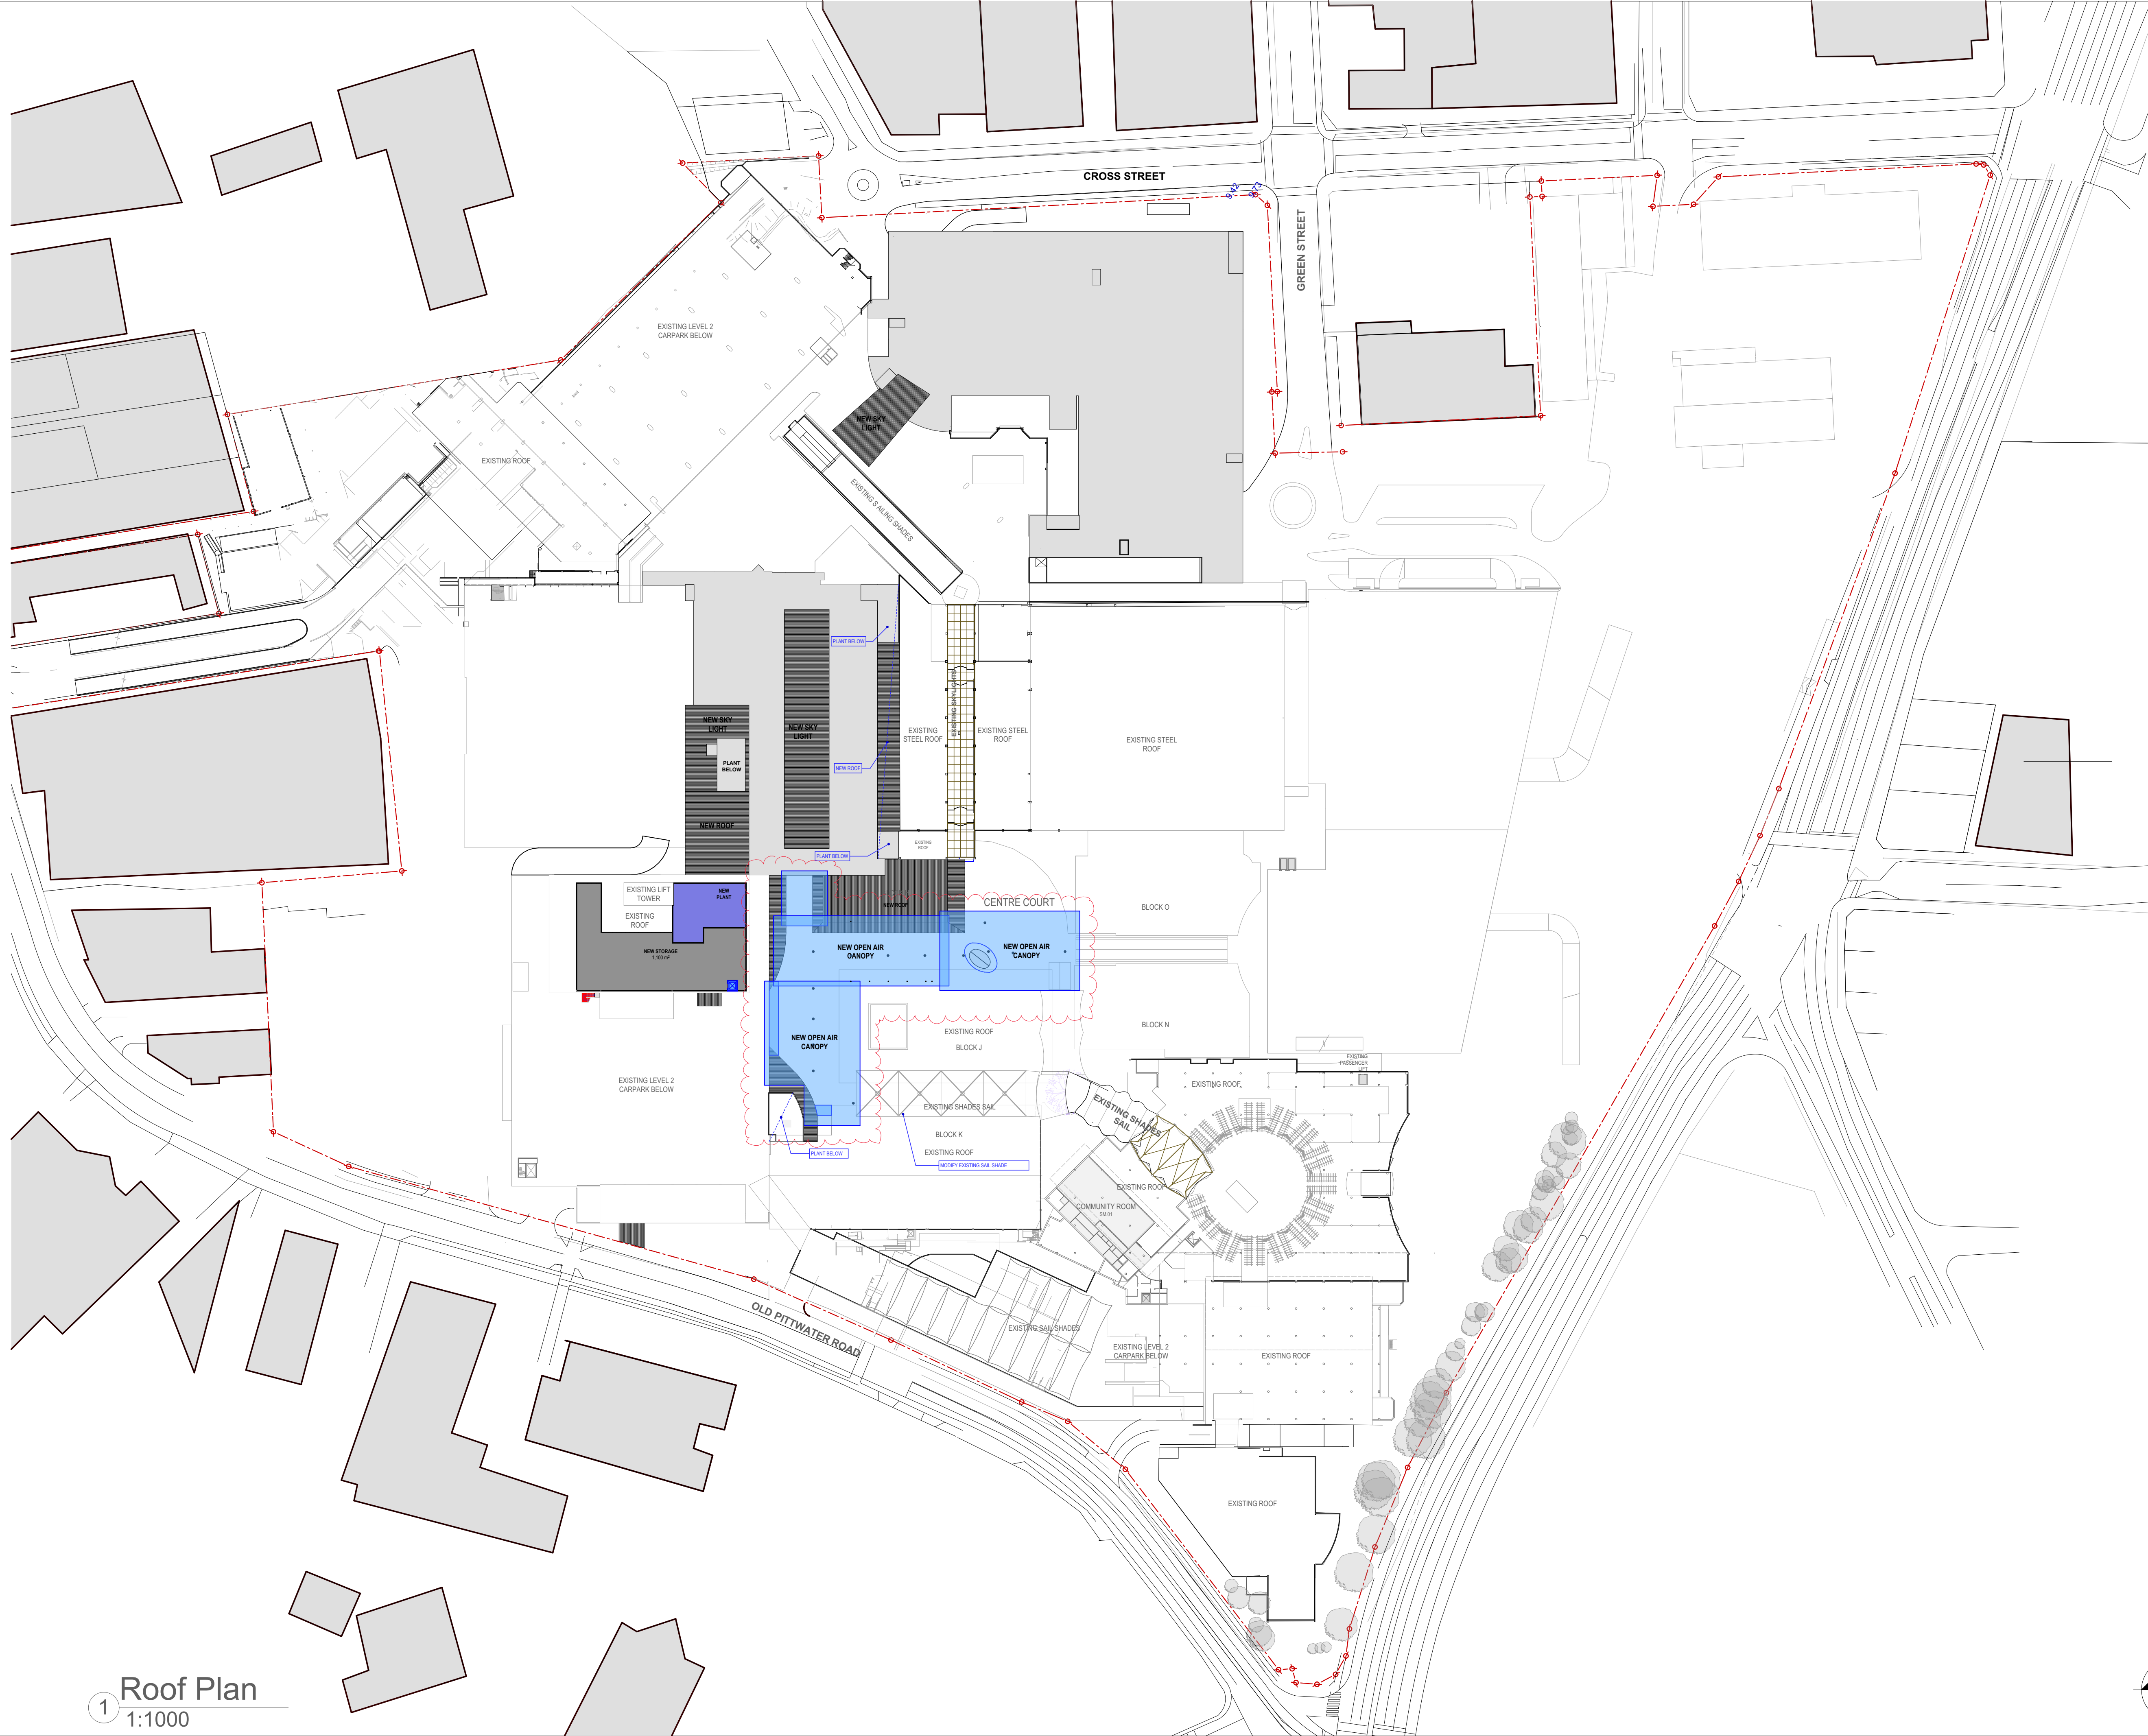

- LEGEND: Area Types
- PROPOSED SPECIALTY SHOPS
 - PROPOSED MAJOR
 - PROPOSED MINOR
 - PROPOSED FOOD SHOP/ RESTAURANT
 - PROPOSED KIOSKS
 - PROPOSED MALL
 - PROPOSED CARPARK
 - PROPOSED AMENITIES/ STORAGE
 - PROPOSED SERVICES
 - PROPOSED PAVING
 - PROPOSED LANDSCAPING
 - PROPOSED LEASURE

Proposed Roof Plan
First Stage Retail Extension & Associated Carparking
WARRINGAH MALL

NOTES:
REFER TO LATEST PROJECT
DOCUMENTATION FOR EXISTING
PLANS, SECTIONS, ELEVATIONS, R/L'S,
SURVEY AND DETAILS


AMPCAPITAL
SCENTRE GROUP
Owner and Operator of **Westfield** in Australia and New Zealand

Scentre Design and Construction Pty Limited
100 Market Street, Sydney NSW 2000
Phone (02) 9358 7000 Fax (02) 9028 8500
GPO Box 4004 Sydney NSW 2001
ACN 100 267 265


1:1000 @ A1	NF, TS, RH, RJ Drawn	17/03/2016 Date
Scheme 28f		
5200 Proposed Plans		
11752 Project No		

Proposed Roof Plan


DA 01.5206 Rev
G

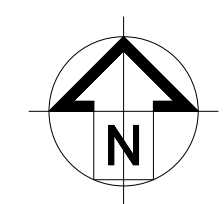


Roof Plan
1:1000

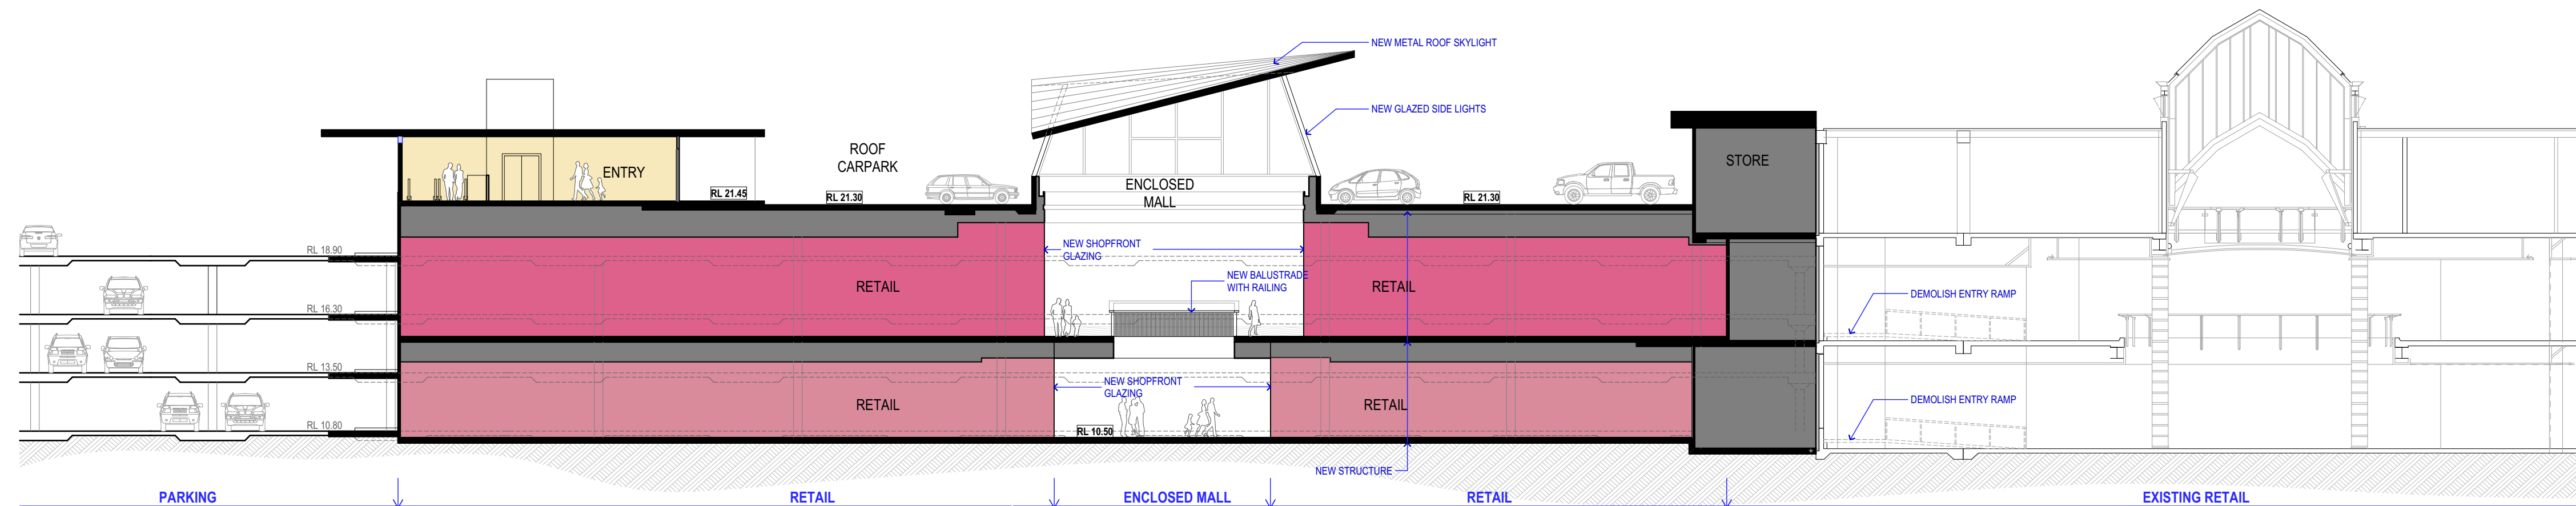


SECTION - A
SCALE 1:200

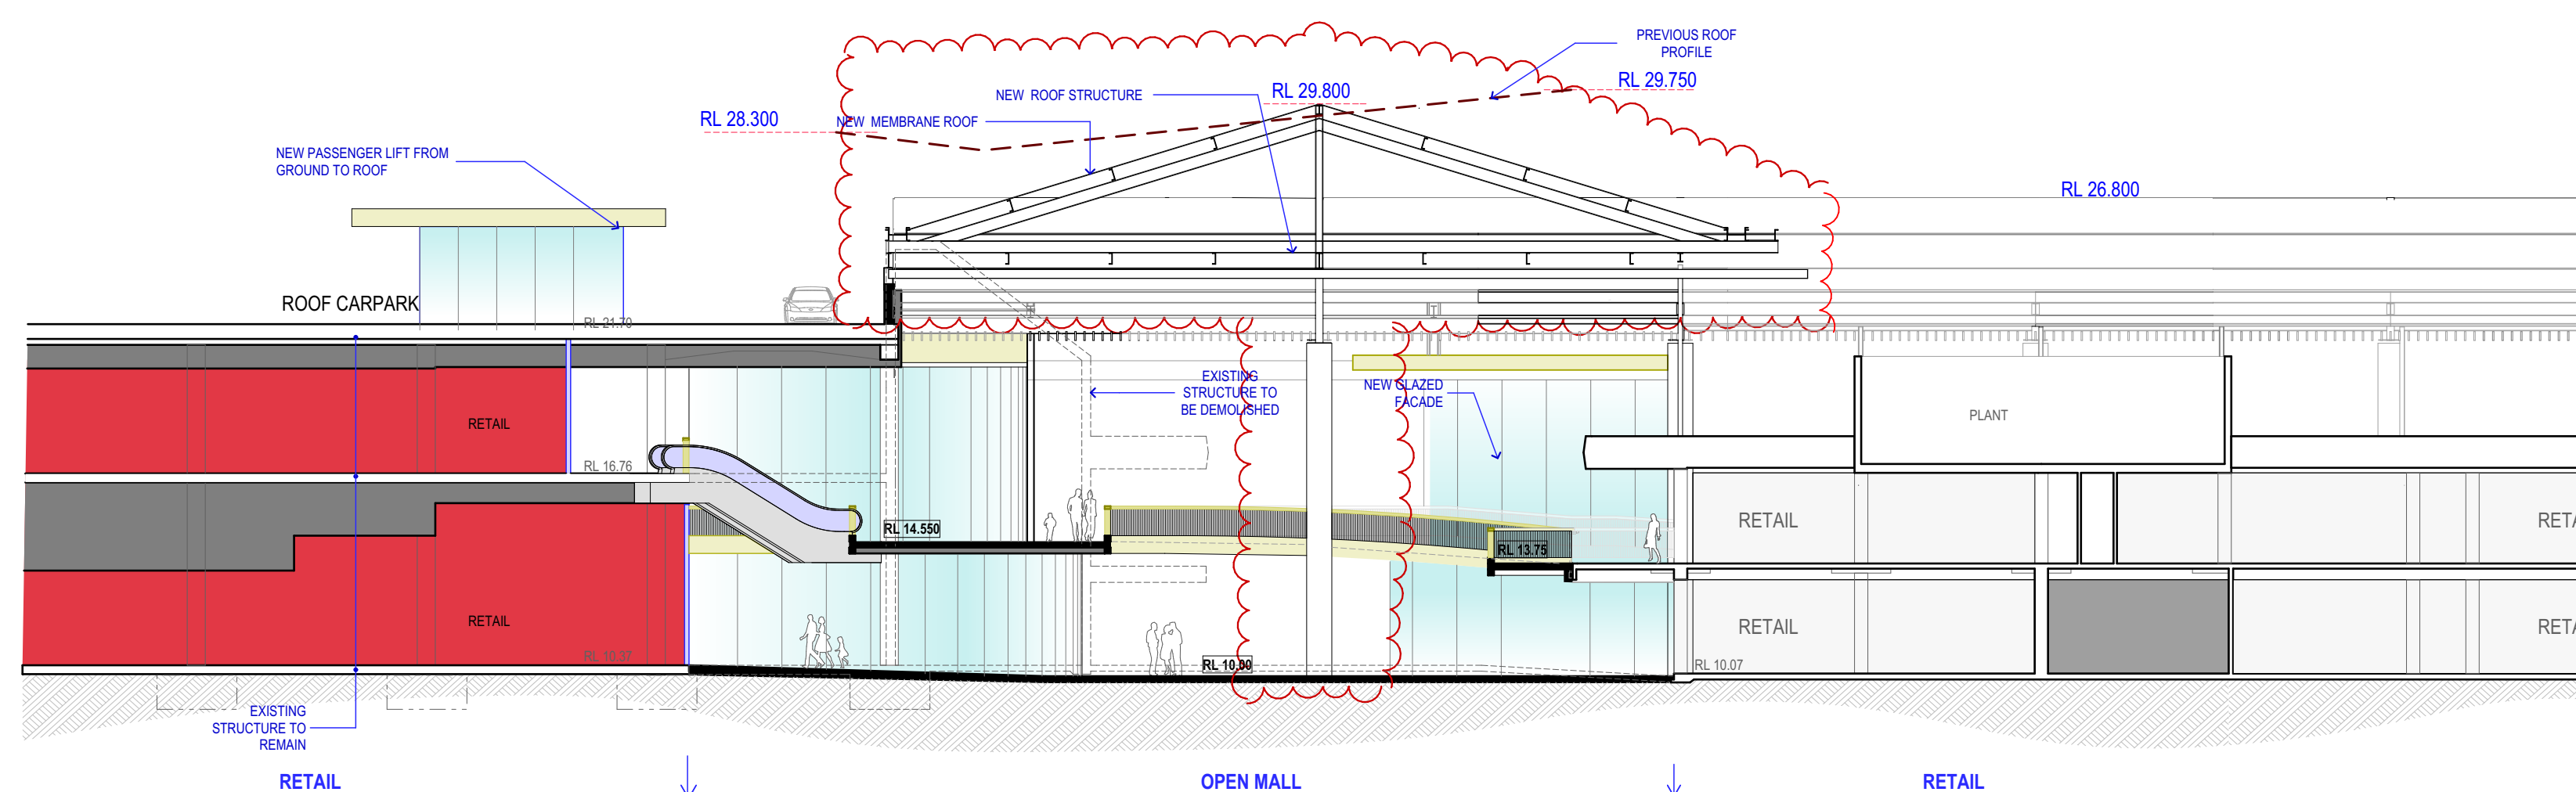

SECTION - B
SCALE 1:200

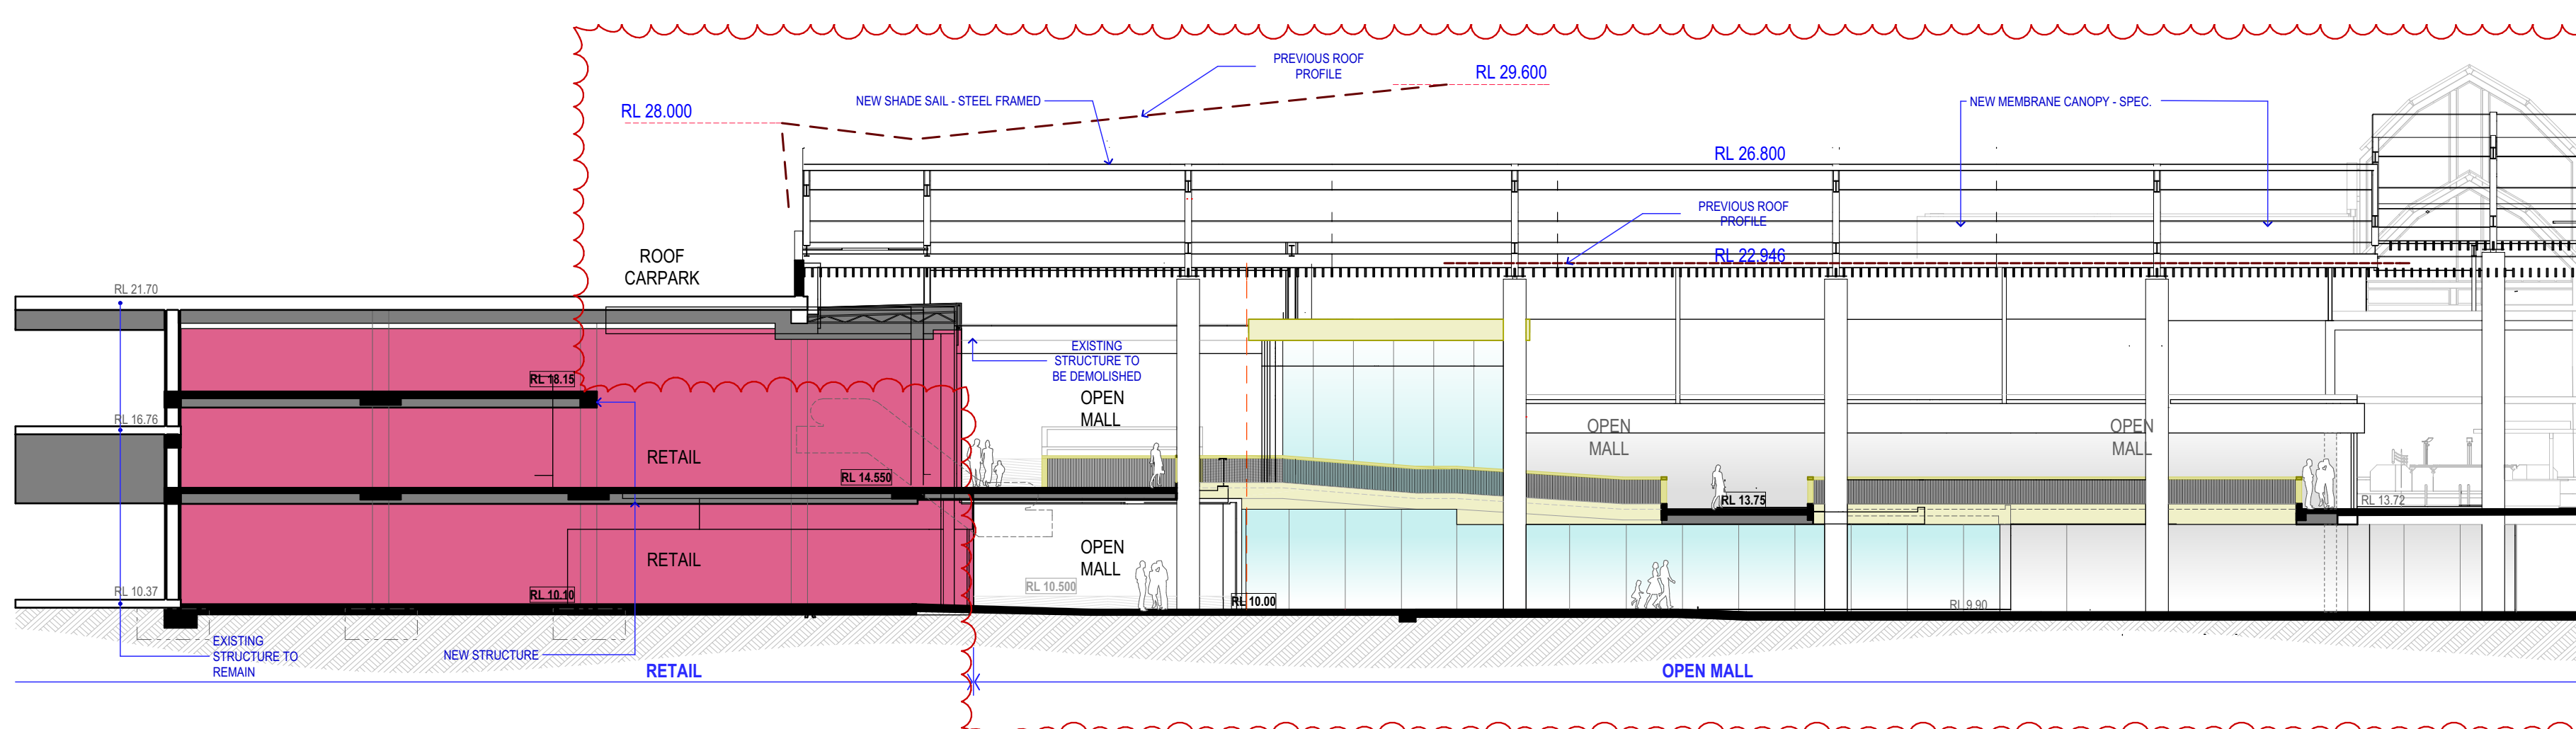

SECTION - C
SCALE 1:200

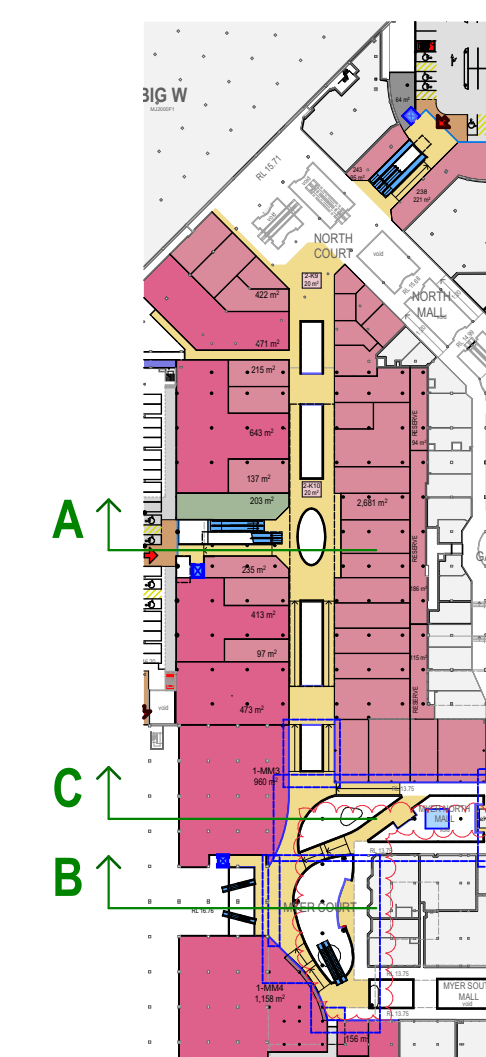

1 Section Key

- LEGEND: Area Types
- PROPOSED SPECIALTY SHOPS
 - PROPOSED MINI MAJOR
 - PROPOSED MAJOR
 - PROPOSED FOOD SHOP/ RESTAURANT
 - PROPOSED KIOSKS
 - PROPOSED MALL
 - PROPOSED CARPARK
 - PROPOSED AMENITIES/ STORAGE
 - PROPOSED SERVICES
 - PROPOSED PAVING
 - PROPOSED LANDSCAPING
 - PROPOSED LEASURE

Cross Sections

First Stage Retail Extension & Associated Carparking

WARRINGAH MALL

NOTES:
REFER TO LATEST PROJECT
DOCUMENTATION FOR EXISTING
PLANS, SECTIONS, ELEVATIONS, R/L'S,
SURVEY AND DETAILS

AMPCAPITAL

SCENTRE GROUP

Owner and Operator of **Westfield** in Australia and New Zealand

Scentre Design and Construction Pty Limited
100 Market Street Sydney NSW 2000
Phone (02) 9358 7000 Fax (02) 9028 8500
GPO Box 4004 Sydney NSW 2001
ACN 1000 267 265


1:200, NF, TS, RH, RJ 17/03/2016
1:2000 @ Drawn Date


Scheme 28f 11752 Project No

5400 Sections


Cross Sections

DA 01.5401 Rev
G

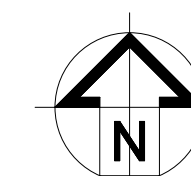


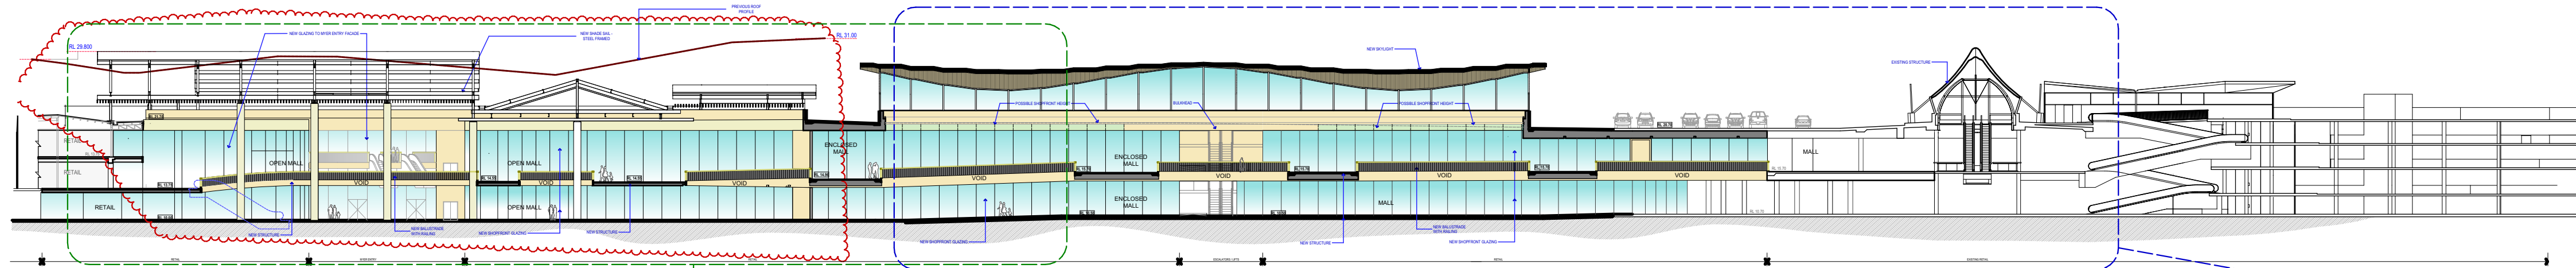

1 LONG SECTION - D
1:500

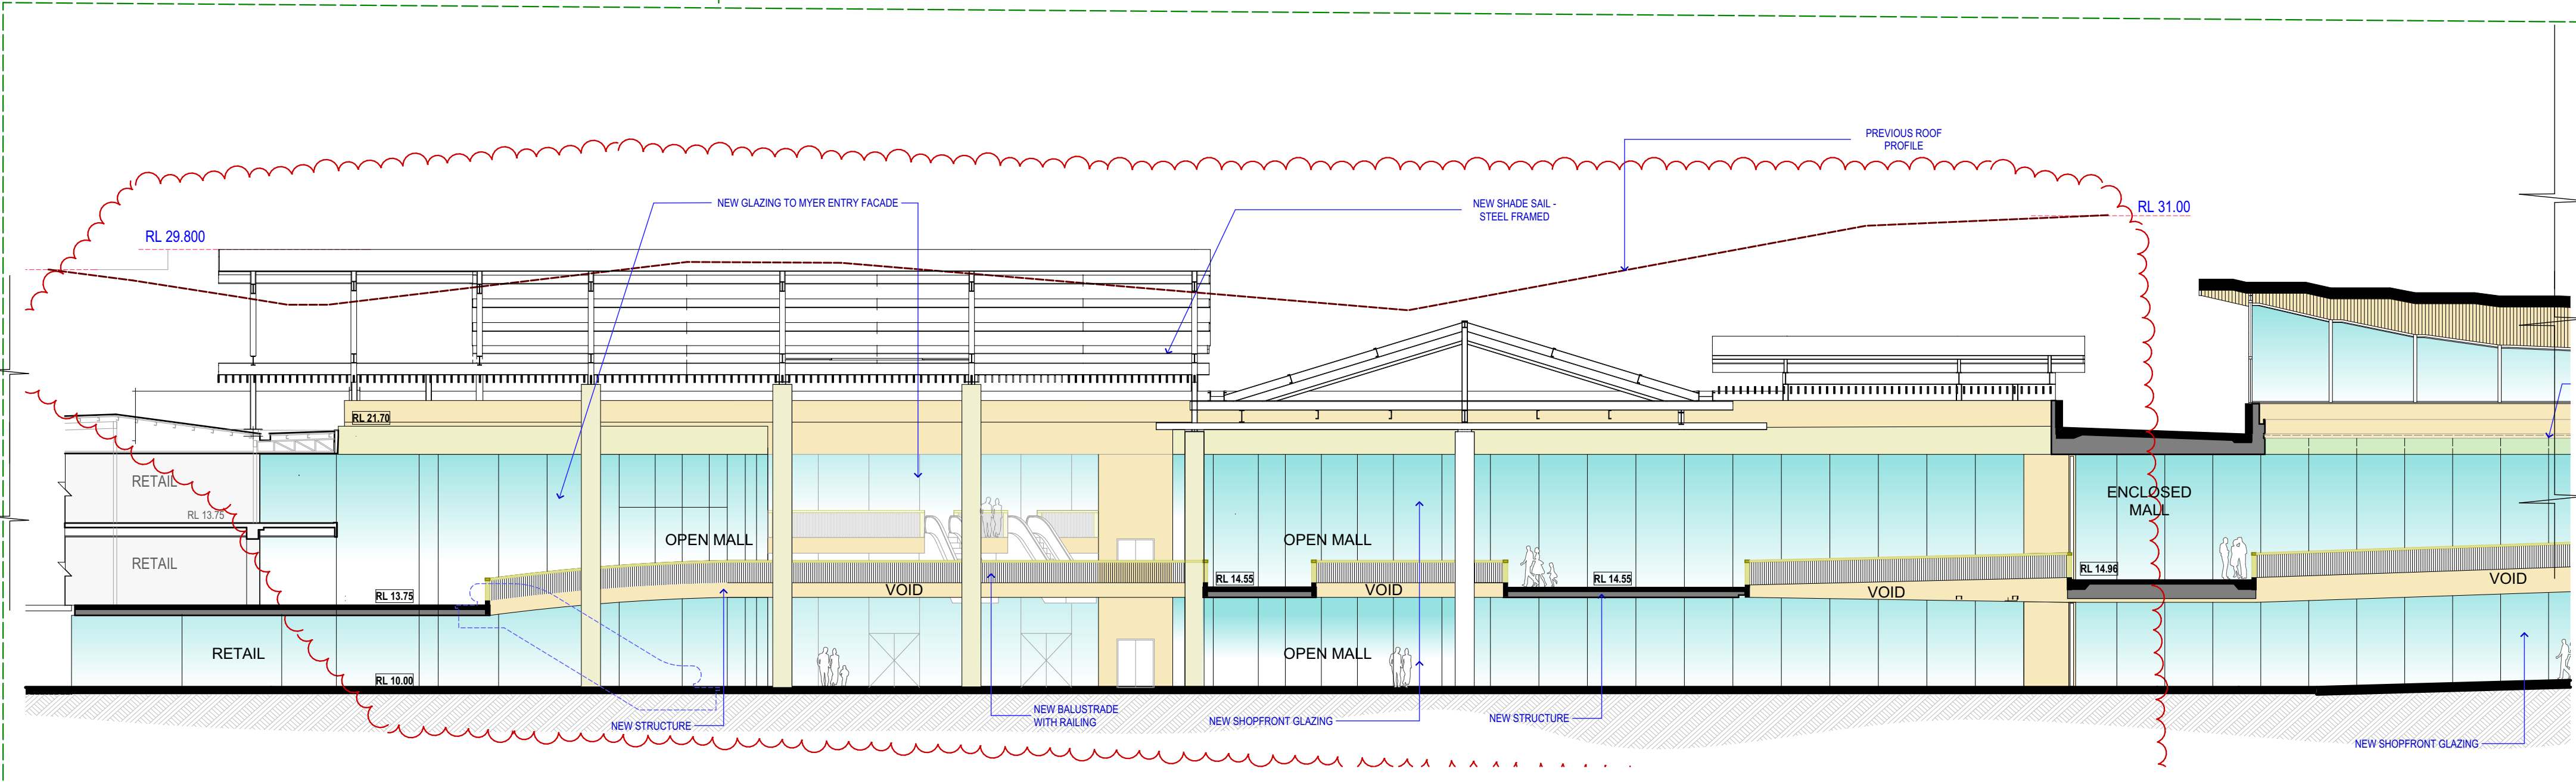


2 LONG SECTION - D: part 01
1:200

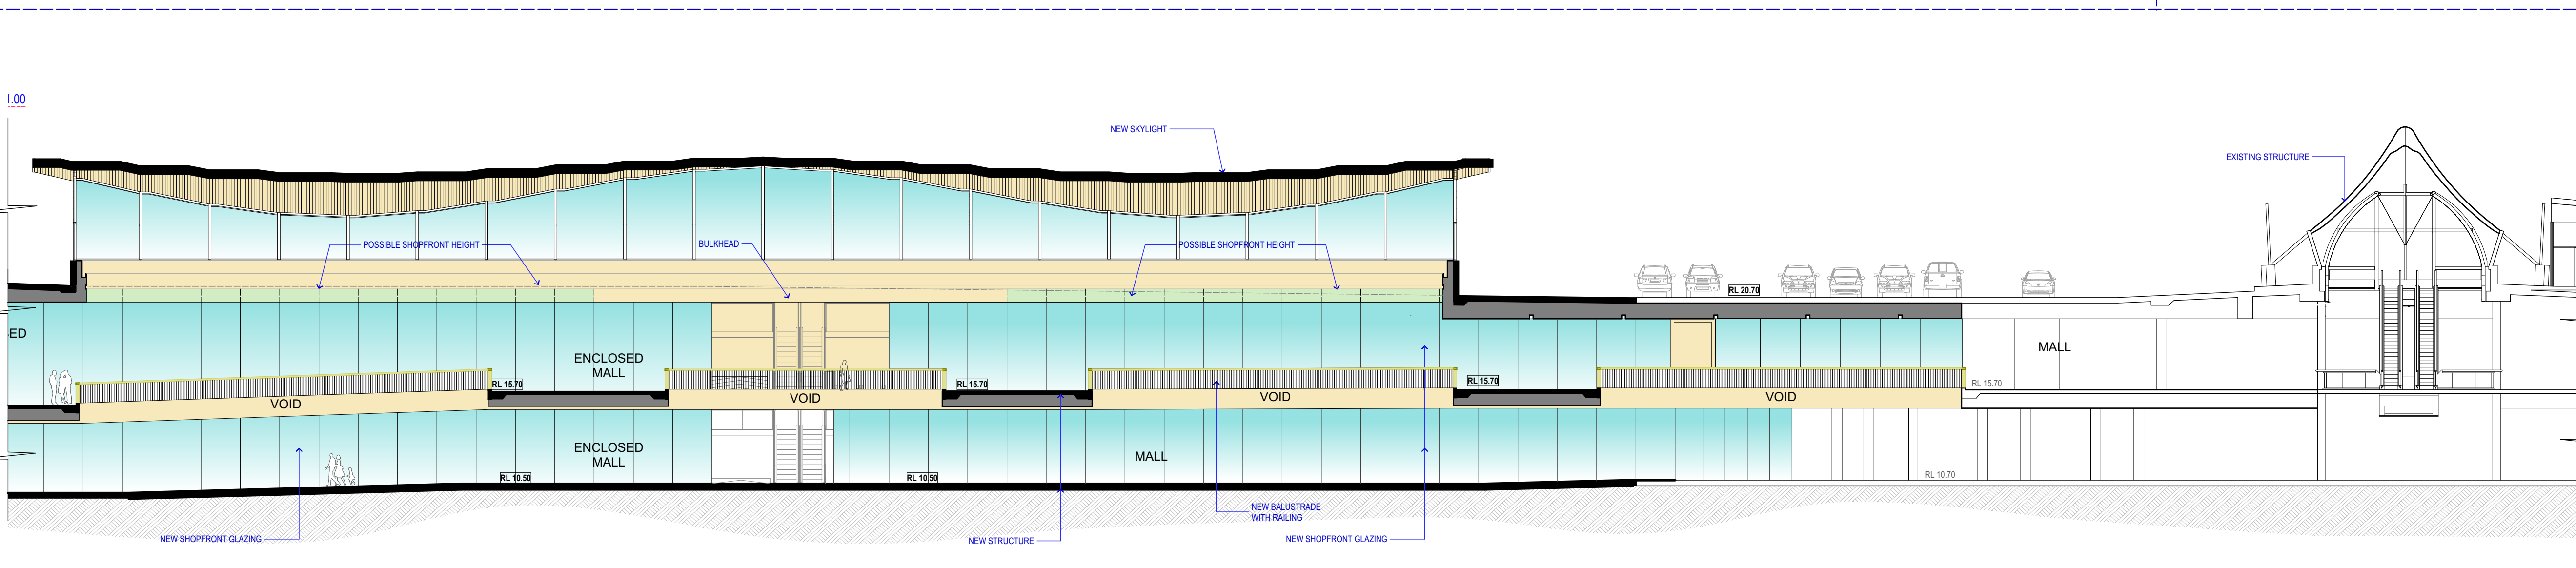

3 LONG SECTION - D: part 02
1:200

- LEGEND: Area Types
- PROPOSED SPECIALTY SHOPS
 - PROPOSED MINI MAJOR
 - PROPOSED MAJOR
 - PROPOSED FOOD SHOP/ RESTAURANT
 - PROPOSED KIOSKS
 - PROPOSED MALL
 - PROPOSED CARPARK
 - PROPOSED AMENITIES/ STORAGE
 - PROPOSED SERVICES
 - PROPOSED PAVING
 - PROPOSED LANDSCAPING
 - PROPOSED LEASURE

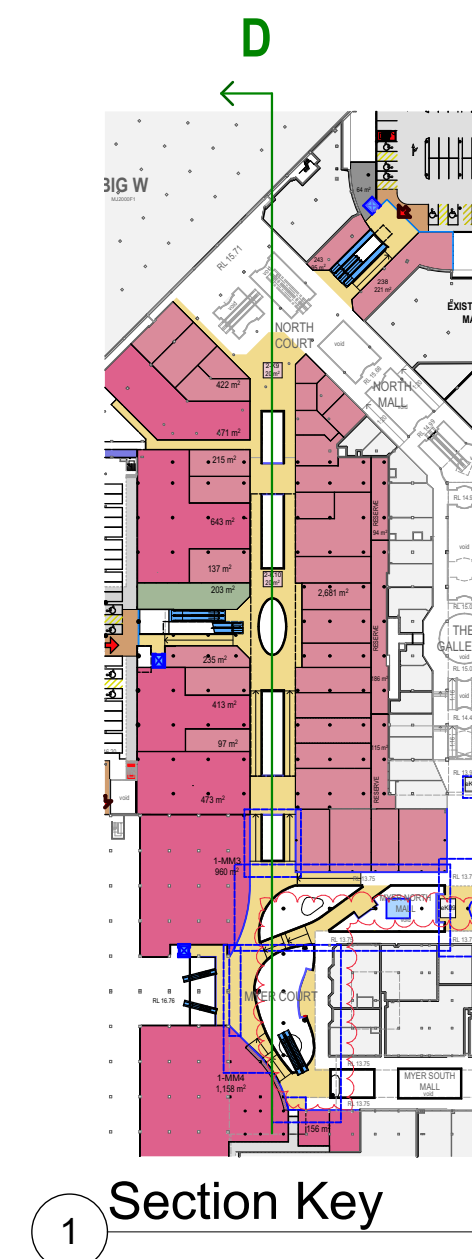

1 Section Key

Long Sections

First Stage Retail Extension & Associated Carparking

WARRINGAH MALL

NOTES:
REFER TO LATEST PROJECT
DOCUMENTATION FOR EXISTING
PLANS, SECTIONS, ELEVATIONS, R.L.S,
SURVEY AND DETAILS

AMPCAPITAL
SCENTRE GROUP
Owner and Operator of **Westfield** in Australia and New Zealand

Scentre Design and Construction Pty Limited
100 Market Street, Sydney NSW 2000
Phone (02) 9358 7000 Fax (02) 9028 8500
GPO Box 4004 Sydney NSW 2001
ACN 000 267 265


1:500, NF, TS, RH, RJ, 17/03/2016
1:200, Drawn Date
2000 @
Scheme 28f
11752 Project No



5400 Sections

Long Sections


DA 01.5402

Rev
G

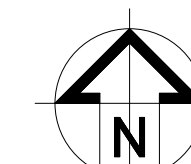

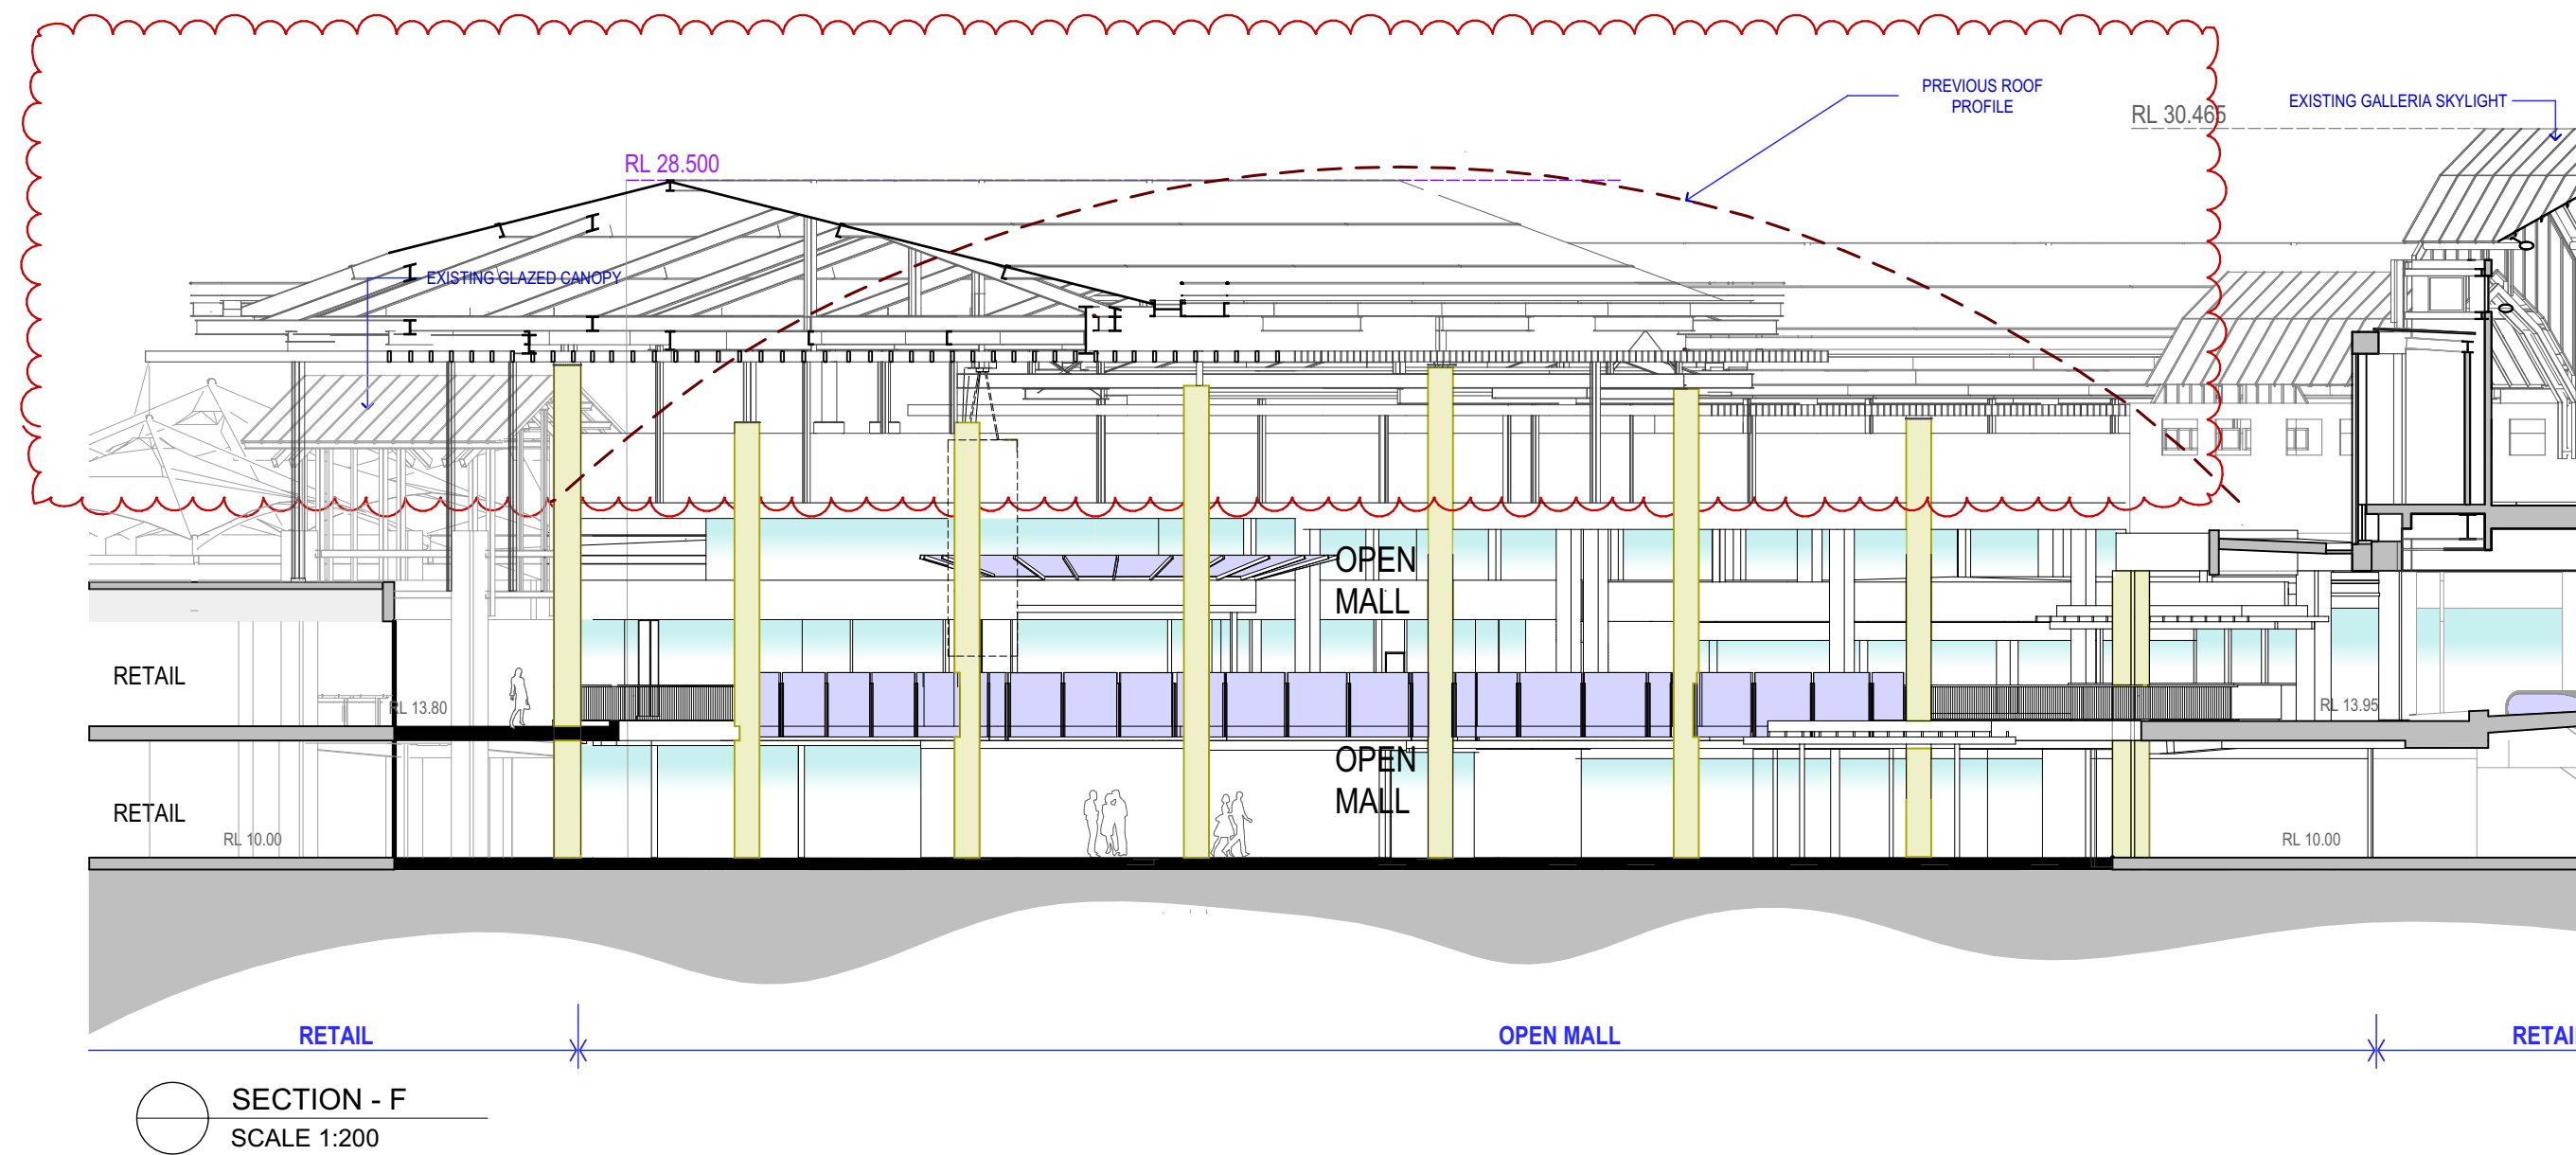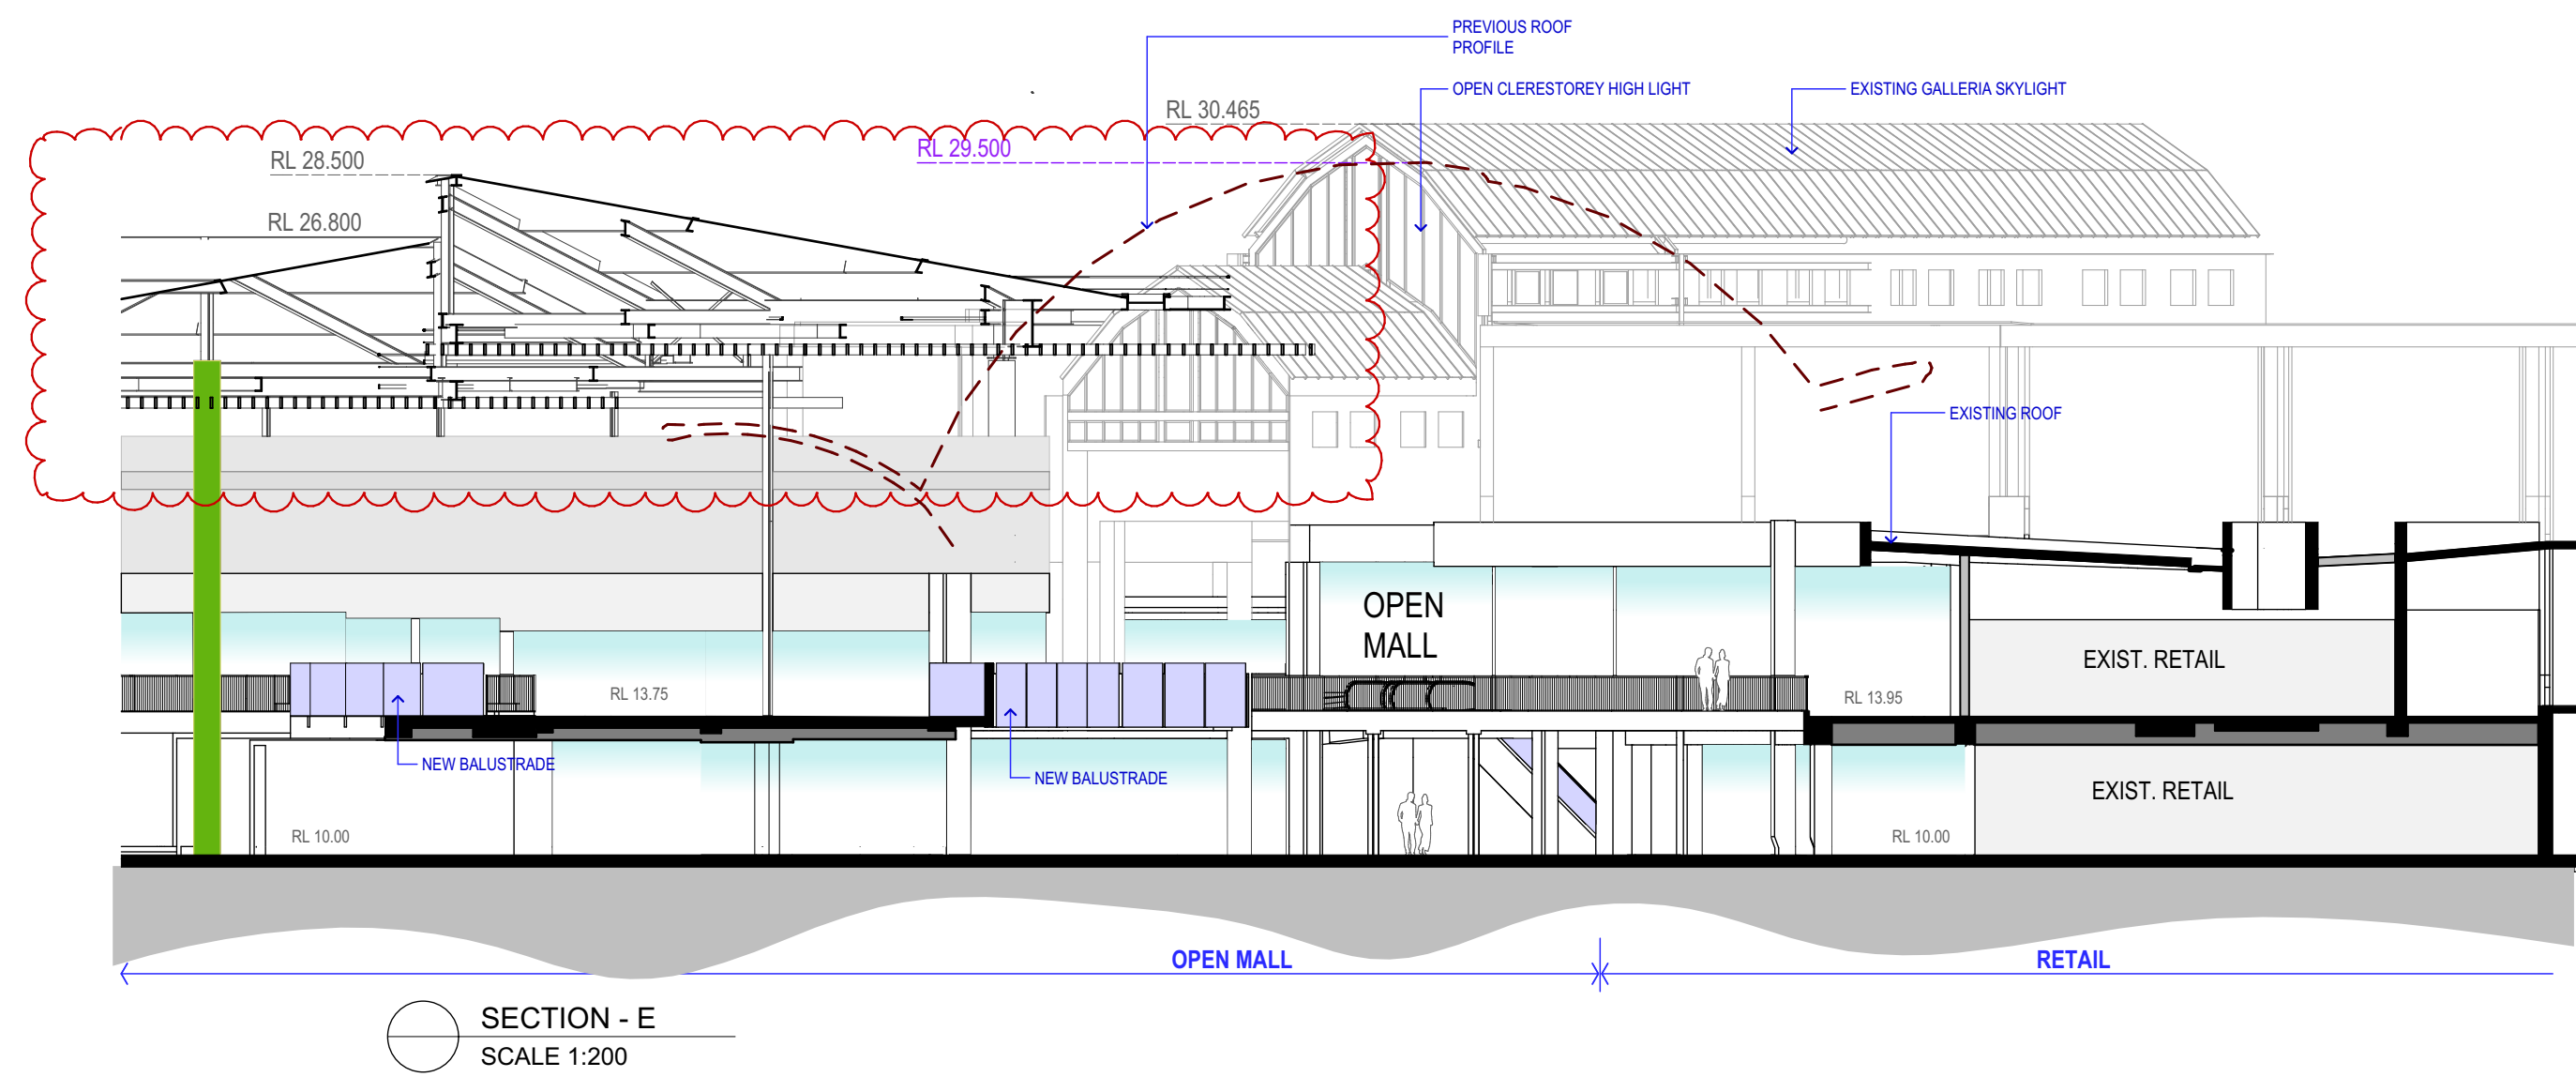

- LEGEND: Area Types
- PROPOSED SPECIALTY SHOPS
 - PROPOSED MINI MAJOR
 - PROPOSED MAJOR
 - PROPOSED FOOD SHOP/ RESTAURANT
 - PROPOSED KIOSKS
 - PROPOSED MALL
 - PROPOSED CARPARK
 - PROPOSED AMENITIES/ STORAGE
 - PROPOSED SERVICES
 - PROPOSED PAVING
 - PROPOSED LANDSCAPING
 - PROPOSED LEASURE

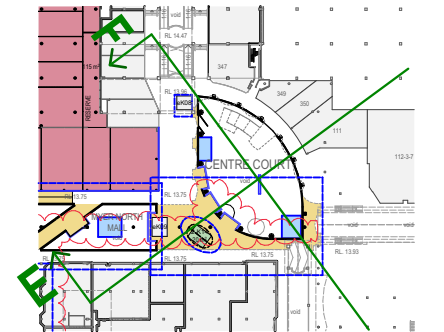

1 Section Key

Centre Court First Stage Retail Extension & Associated Carparking WARRINGAH MALL

NOTES:
REFER TO LATEST PROJECT
DOCUMENTATION FOR EXISTING
PLANS, SECTIONS, ELEVATIONS, RLS,
SURVEY AND DETAILS



SCENTRE GROUP

Owner and Operator of Westfield in Australia and New Zealand

Scentre Design and Construction Pty Limited
100 Market Street, Sydney NSW 2000
Phone (02) 9358 7000 Fax (02) 9028 8500
GPO Box 4004 Sydney NSW 2001
ACN 000 267 265

1:200, NF, TS, RH, RJ, 17/03/2016
1:2000, Drawn, Date
100/20 A1
Scheme 28f 11752 Project No

5400 Sections
Centre Court

DA 01.5403 Rev
D

