



SITE PLAN

1:200

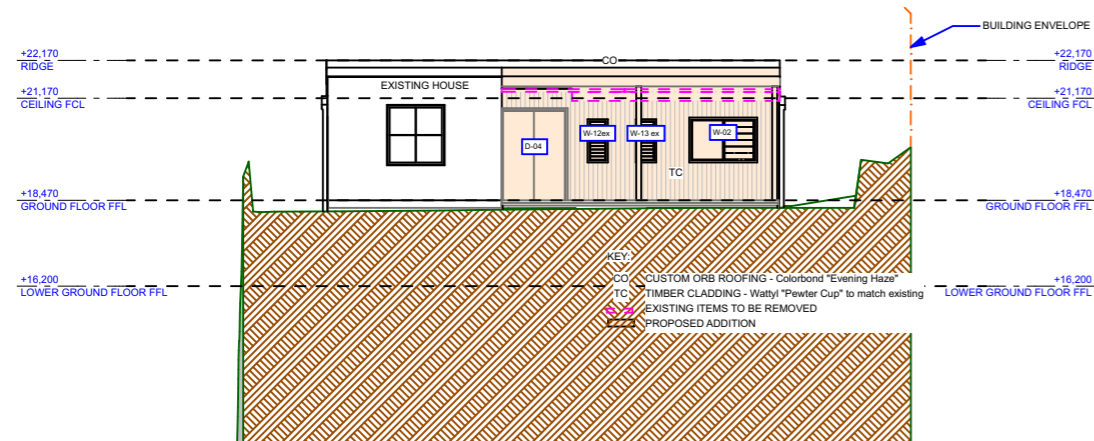


NORTH ELEVATION CUT AWAY

1:200

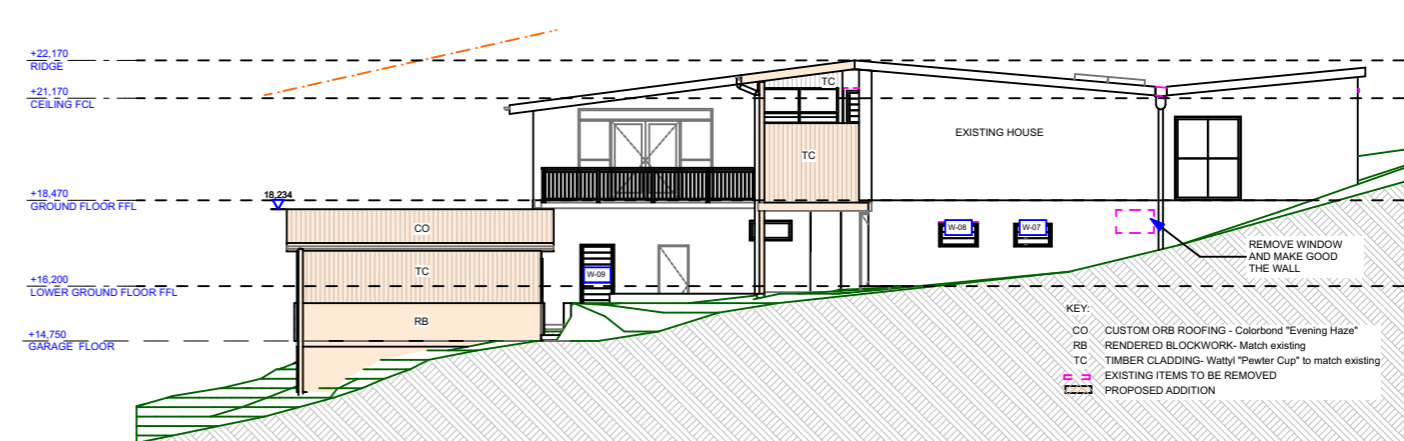


EAST ELEVATION

1:200

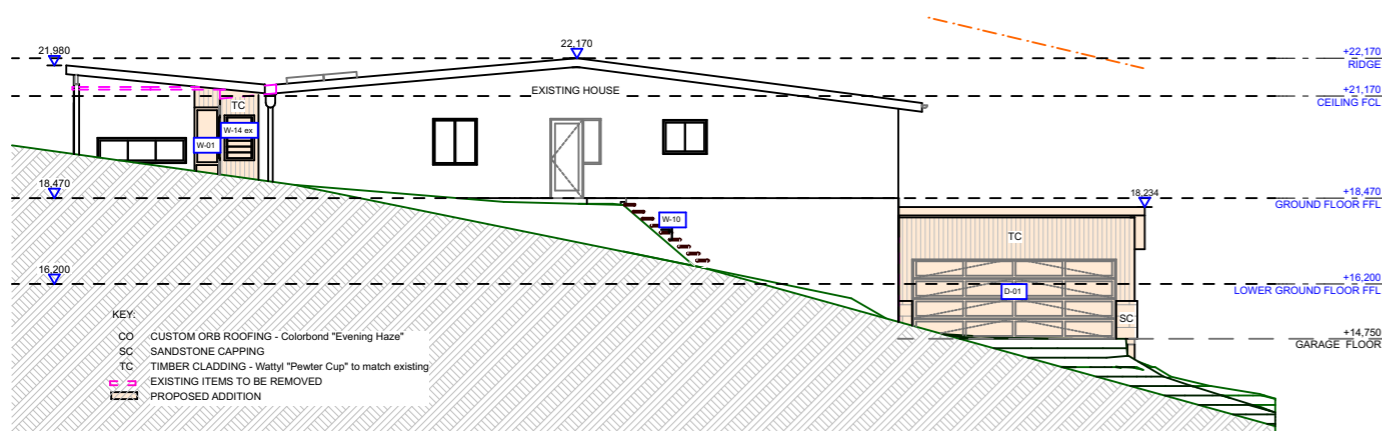

WEST ELEVATION

1:200

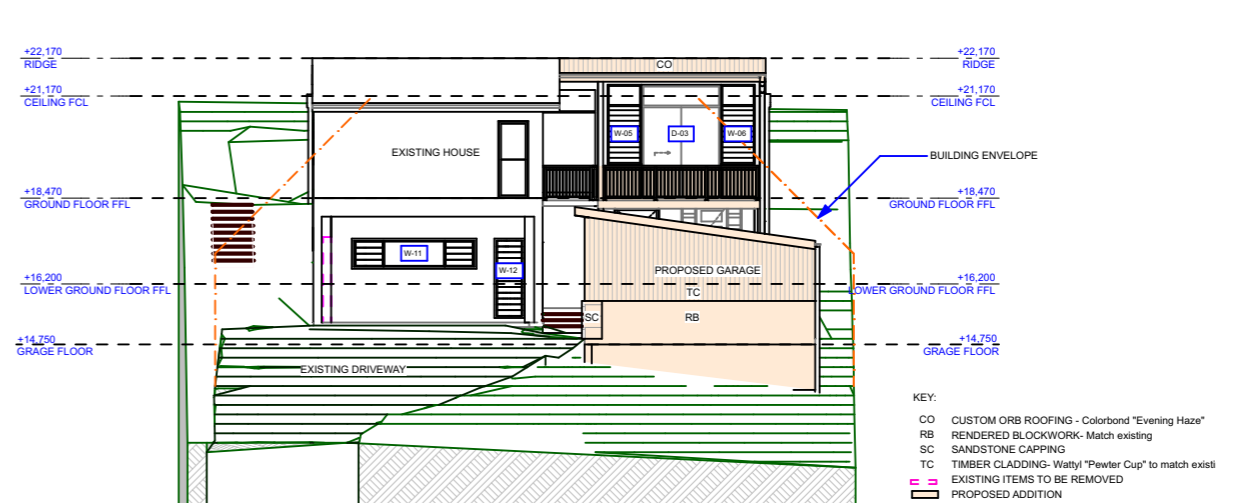

SOUTH ELEVATION

1:200



NVISAGE PTY LTD.  
PO BOX 1668  
WARRIEWOOD SQUARE  
NSW 2102

ACN: 107 496 935  
MOBILE: 0413 489 984

DO NOT SCALE DRAWING. USE FIGURED DIMENSIONS ONLY. VERIFY ALL DIMENSIONS ON SITE. THIS DRAWING AND INFORMATION IS THE COPYRIGHT OF NVISAGE PTY. LTD.

CLIENT DETAILS:

EMMA & ANTHONY WATSON

57 CRESCENT ROAD  
NEWPORT NSW 2106  
AUSTRALIA

PROPERTY:

LOT Z DP 408616

DRAWING TITLE:

DA PLANS

DESIGN BY:

TRINA ROWSTON

DRAWN BY:

ELENA BYRNE

DATE: REVISION:

28/10/2024 A-1

JOB No. DWG. No.

RES 144 DA

ALL MEASUREMENTS ARE IN MM UNLESS NOTED OTHERWISE.  
PLOT DATE: 15/11/2024