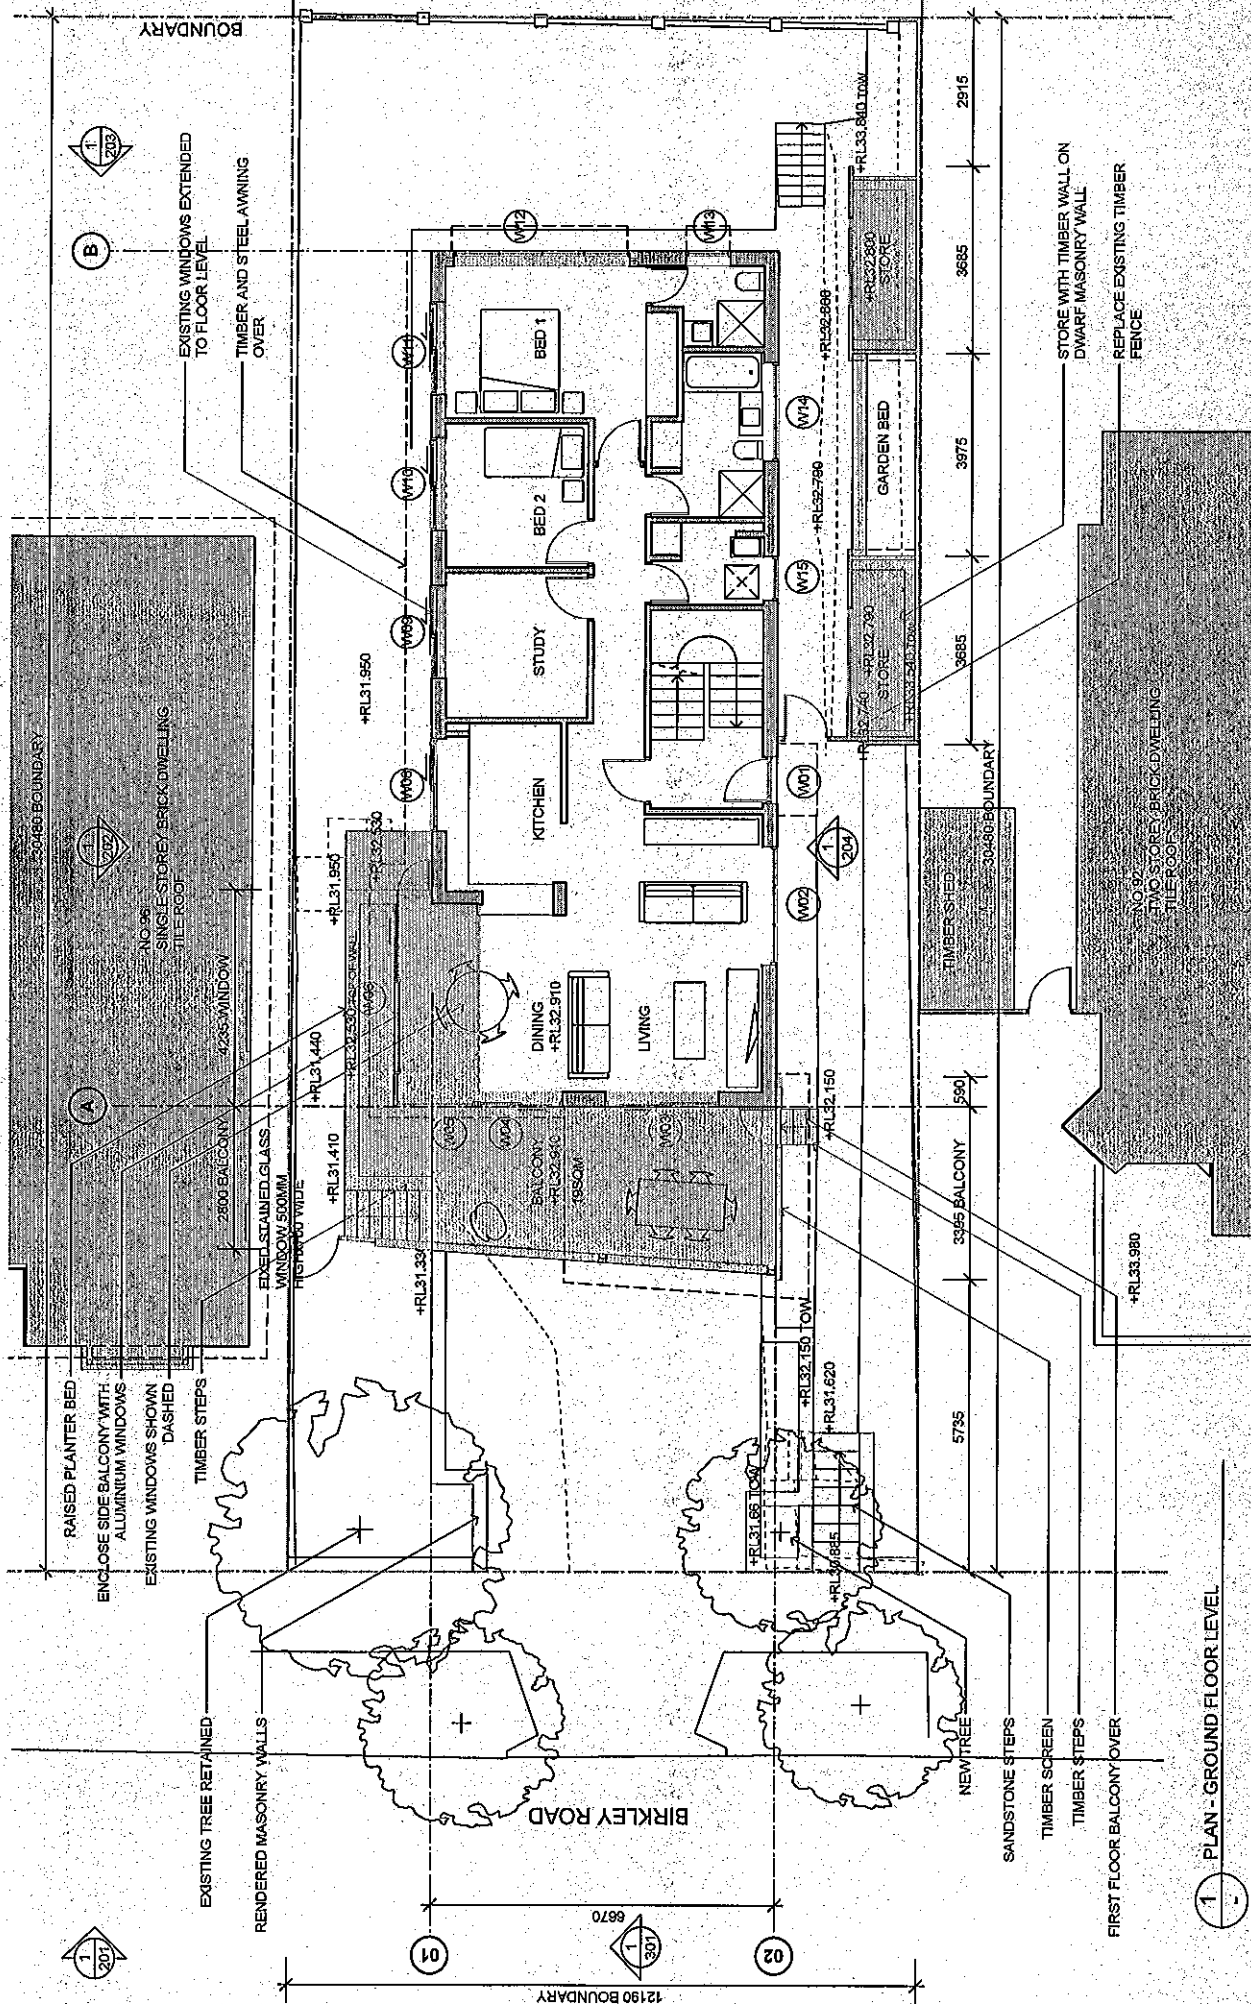


1 PLAN - GROUND FLOOR LEVEL

0 5 10M
SCALE 1:100 @ A3

architecture+design
hungerford+edmunds

73 australia street 2050
t 9550 9797 f 9550 6469 www.hungerfordedmunds.com
new south wales board of architects registration no 65564
nsw registered architects board no 3693
chm 20 103 244 056

CLIENT	PROJECT	DATE ISSUED
Mindy Byrne, Peter Ixry, Cecilia Kemp, Simon Kemp	94 Birkley Road	12.11.08
DRAWING TITLE	SCALE	DRAWING NO.
Ground Floor Plan	1:100	DA-102 Rev-5