
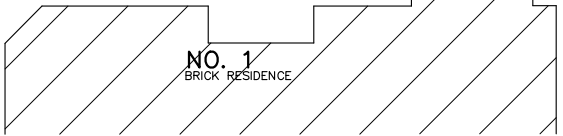


AUGUSTA LANE

RAGLAN STREET

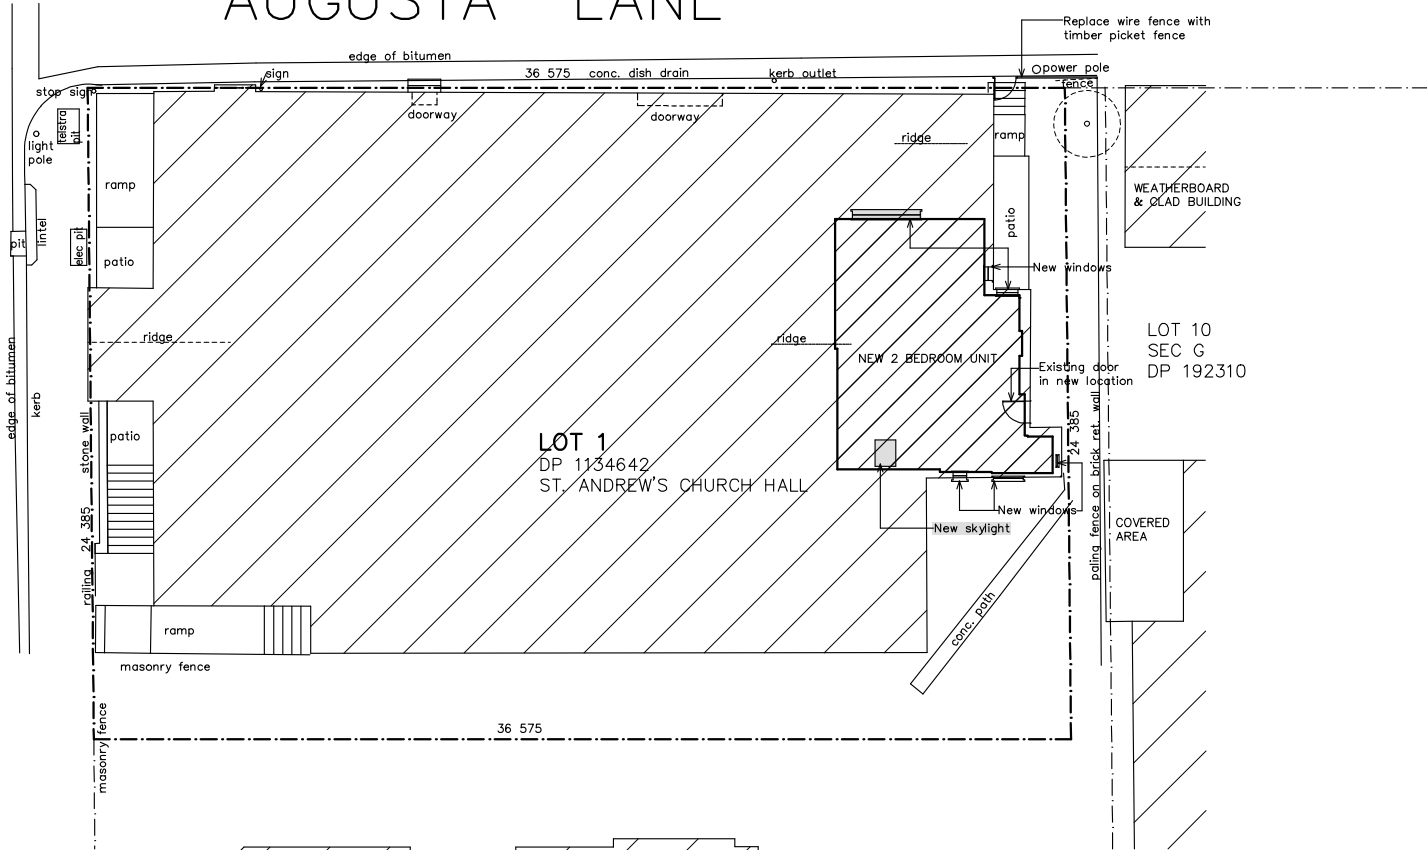

LOT 1
DP 1134642
ST. ANDREW'S CHURCH HALL

LOT 10
SEC G
DP 192310

NO. 1
BRICK RESIDENCE

- KEY**
- S → PREVAILING WINDS (SUMMER)
 - W → PREVAILING WINDS (WINTER)
 - P → PRIVACY CONSIDERATIONS
 - N → NOISE CONSIDERATIONS

- A - BALCONY, DECK, PATIO
- FALLS FOR DRAINAGE
- BOUNDARY
- ▲ CAR ENTRY POINT
- ▨ INDICATES GROUND FLOOR

SITE AREA: 891.8 sq.m.
EXISTING HALL AREA: 621.2 sq.m.
NEW FLAT AREA: 62.3 sq.m.

NOTES:
This drawing is the copyright of Duffy Regan Design and may not be altered, reproduced or transmitted without permission of Duffy Regan Design.
All levels and dimensions are to be checked on site prior to commencement of any work.
All new and altered works to relevant BCA and AS/NZ standards.
NOT FOR CONSTRUCTION

Project: MODIFICATION 4.55 (1A) Job No. 621/18

for: St. Andrews Church Hall
at: 54 Raglan St., Manly NSW

Title:
SITE PLAN
SITE ANALYSIS PLAN


Scale: 1:200 @ A3
Date: OCT 2018
Drawn: D.R.

Revision: A: 11/19 revise stairs & window 3, raise door, add notes for CC requirements & ventilation.
B: 12/19 Add window 6 & S1.

DUFFY REGAN DESIGN
121 Soldiers Ave., Freshwater NSW 2096
Telephone: (02) 9905 6009
Mobile: 0416 037 847
Email: dregandesign@gmail.com

Drawing No. **DA-01**_B



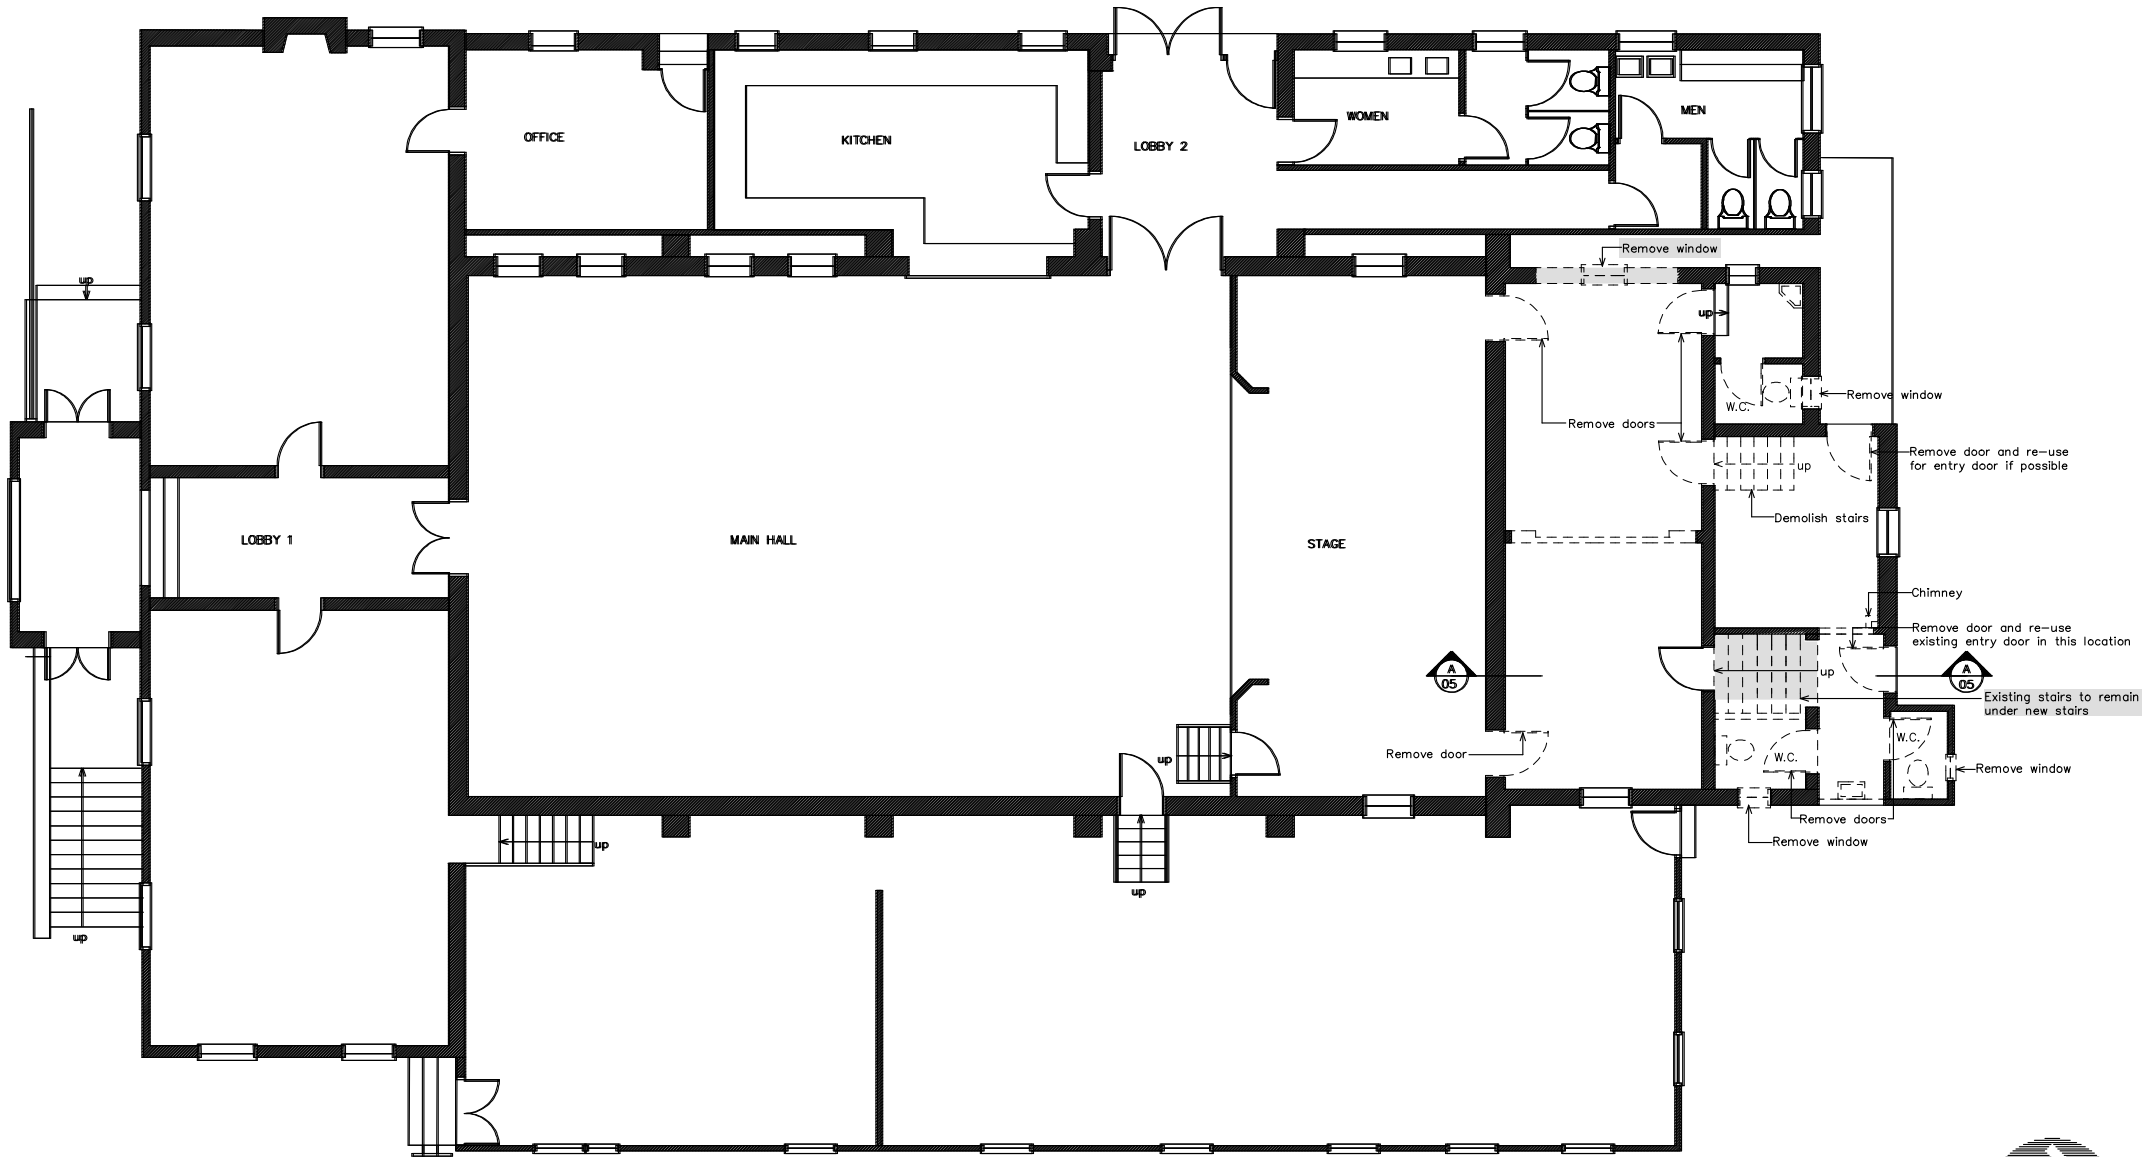

LEGEND

	Existing single brick wall
	Existing double brick wall
	Existing timber frame wall
	Remove single brick wall
	Remove double brick wall

NOTES:
 This drawing is the copyright of Duffy Regan Design and may not be altered, reproduced or transmitted without permission of Duffy Regan Design.
 All levels and dimensions are to be checked on site prior to commencement of any work.
 All new and altered works to relevant BCA and AS/NZ standards.
 NOT FOR CONSTRUCTION

Project: MODIFICATION 4.55 (1A)

Job No. 621/18

for: St. Andrews Church Hall
 at: 54 Raglan St., Manly NSW

Title:

Scale: 1:100 @ A3

Revision: A: 11/19 revise stairs & window 3, raise door, add notes for CC requirements & ventilation.
 B: 12/19 Add window 6 & S1,

DEMOLITION PLAN

Date: OCT 2018

Drawn: D.R.


DUFFY REGAN DESIGN

Telephone: (02) 9905 6009
 Mobile: 0416 037 847
 Email: dregandesign@gmail.com

Drawing No.

DA-02_B



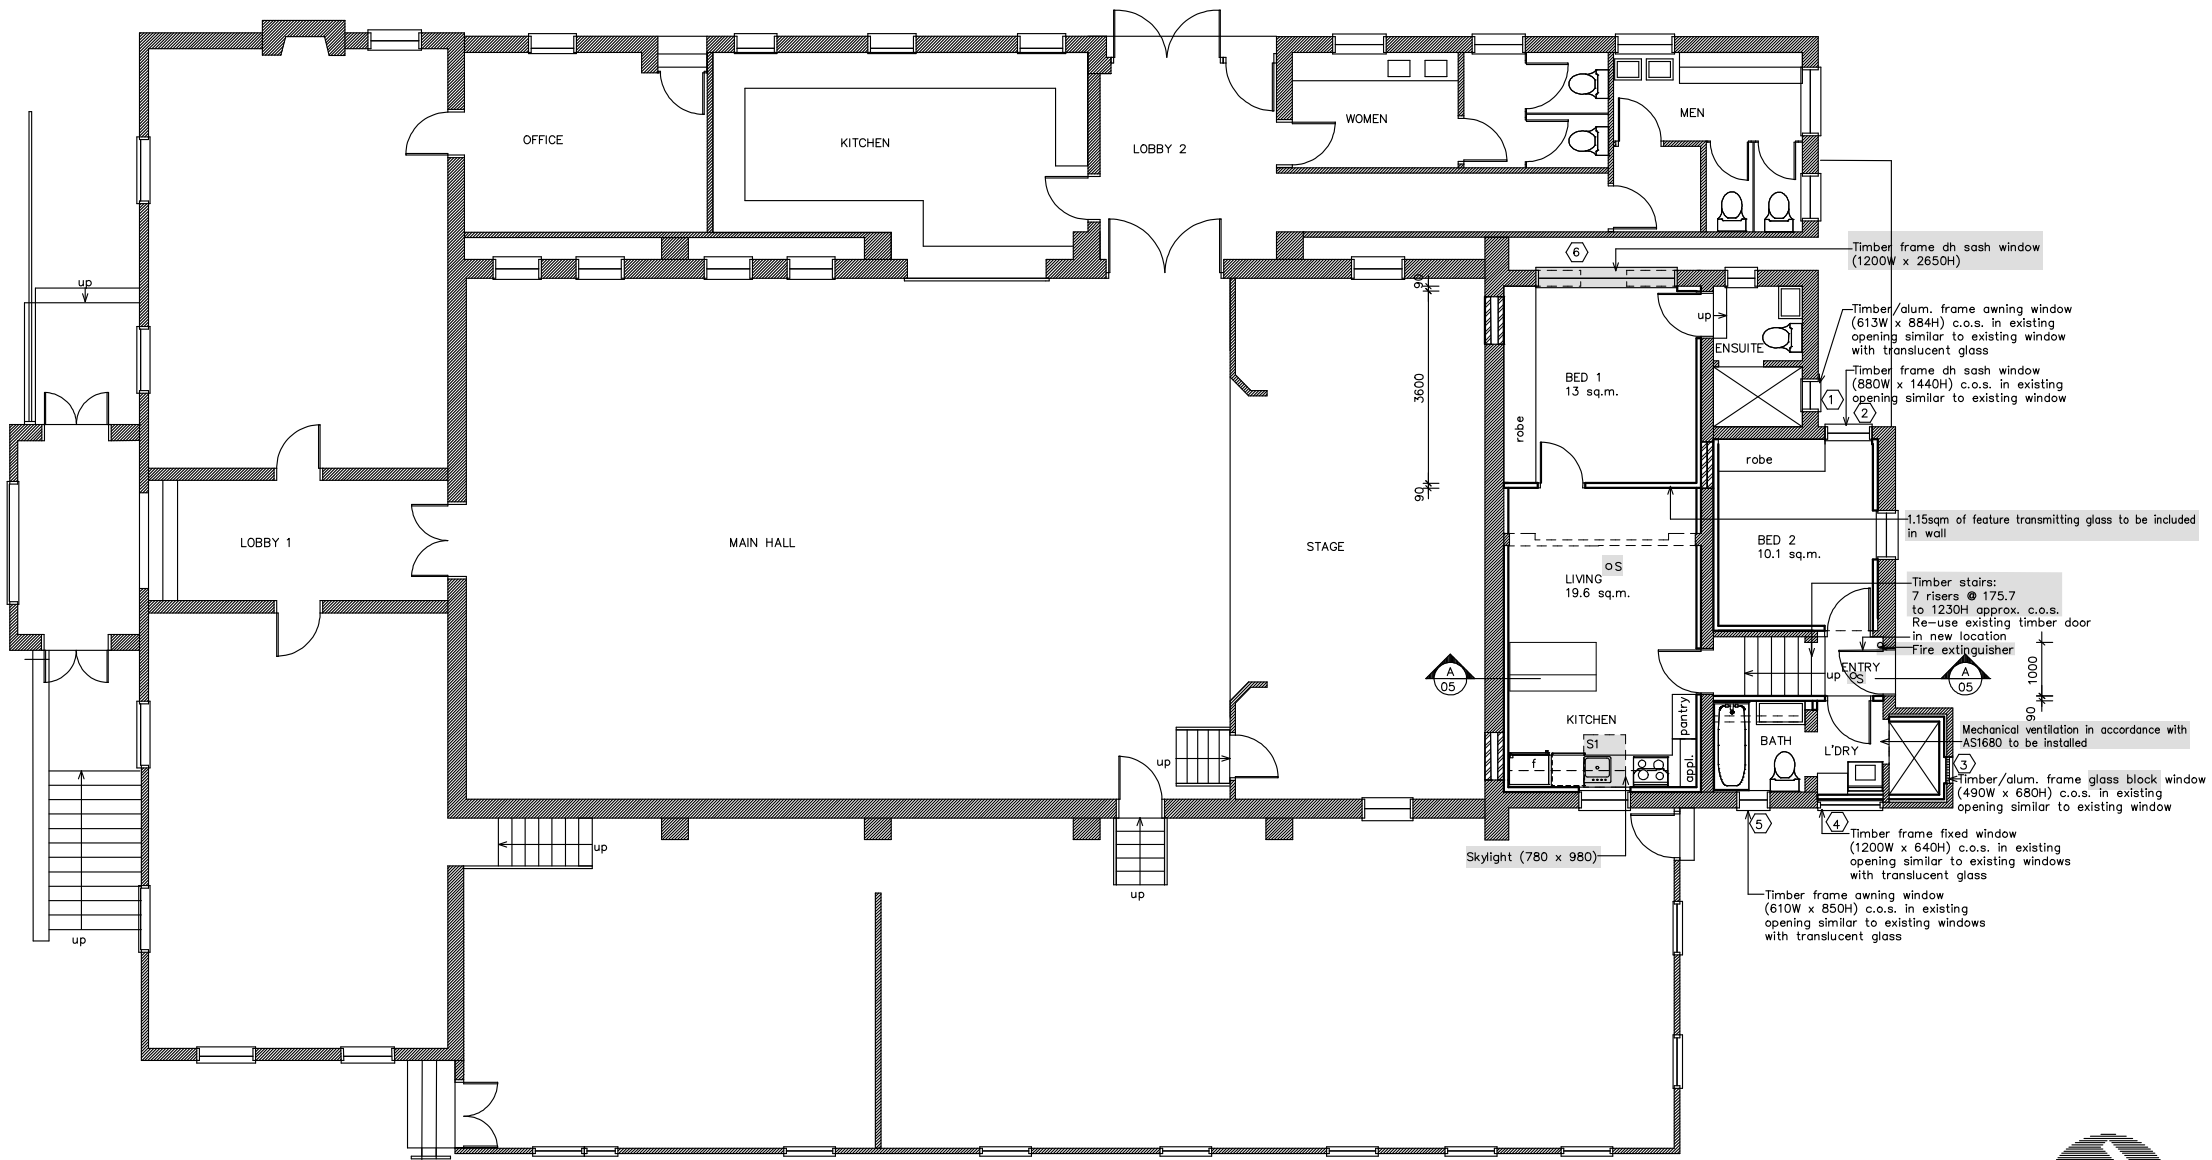

NOTES

The fire hazard properties of any new material or assembly will need to comply with BCA C1.10 and BCA Specification C1.10. This requirement applies to floor linings and floor coverings; wall linings and ceiling linings; air handling ductwork; sarking type material, attachments to floors, ceilings, internal walls and the internal linings of external walls; other materials including insulation materials other than sarking type materials.

BASIX WINDOWS AND GLAZED DOORS REQUIREMENTS:

All new window and door frames to be timber frame.
 Windows 4, 5 and 6 to have pyrolytic low-e glass, (or U-value: 3.99, SHGC: 0.4).
 All other doors & windows to have single clear glass, (or U-value: 5.71, SHGC: 0.66).
 Window 6 to have 450mm pergola over.
 Skylight S1: timber, double clear/air fill, (or U-value: 4.3, SHGC: 0.5).

LEGEND

	Existing single brick wall
	Existing double brick wall
	Existing timber frame wall
	Remove single brick wall
	Remove double brick wall
	New timber frame wall
	New double brick wall
	Window number
	Smoke alarm

NOTES:
 This drawing is the copyright of Duffy Regan Design and may not be altered, reproduced or transmitted without permission of Duffy Regan Design.
 All levels and dimensions are to be checked on site prior to commencement of any work.
 All new and altered works to relevant BCA and AS/NZ standards.
NOT FOR CONSTRUCTION

Project: **MODIFICATION 4.55 (1A)** Job. No. 621/18

for: St. Andrews Church Hall
 at: 54 Raglan St., Manly NSW

Title: **FLOOR PLAN** Scale: 1:100 @ A3
 Date: OCT 2018
 Drawn: D.R.


DUFFY REGAN DESIGN Telephone: (02) 9905 6009
 121 Soldiers Ave., Freshwater NSW 2096 Mobile: 0416 037 847
 Email: dregandesign@gmail.com

Revision: A: 11/19 revise stairs & window 3, raise door, add notes for CC requirements & ventilation.
 B: 12/19 Add window 6 & S1.


Drawing No. **DA-03_B**



Ridge: RL 26.62

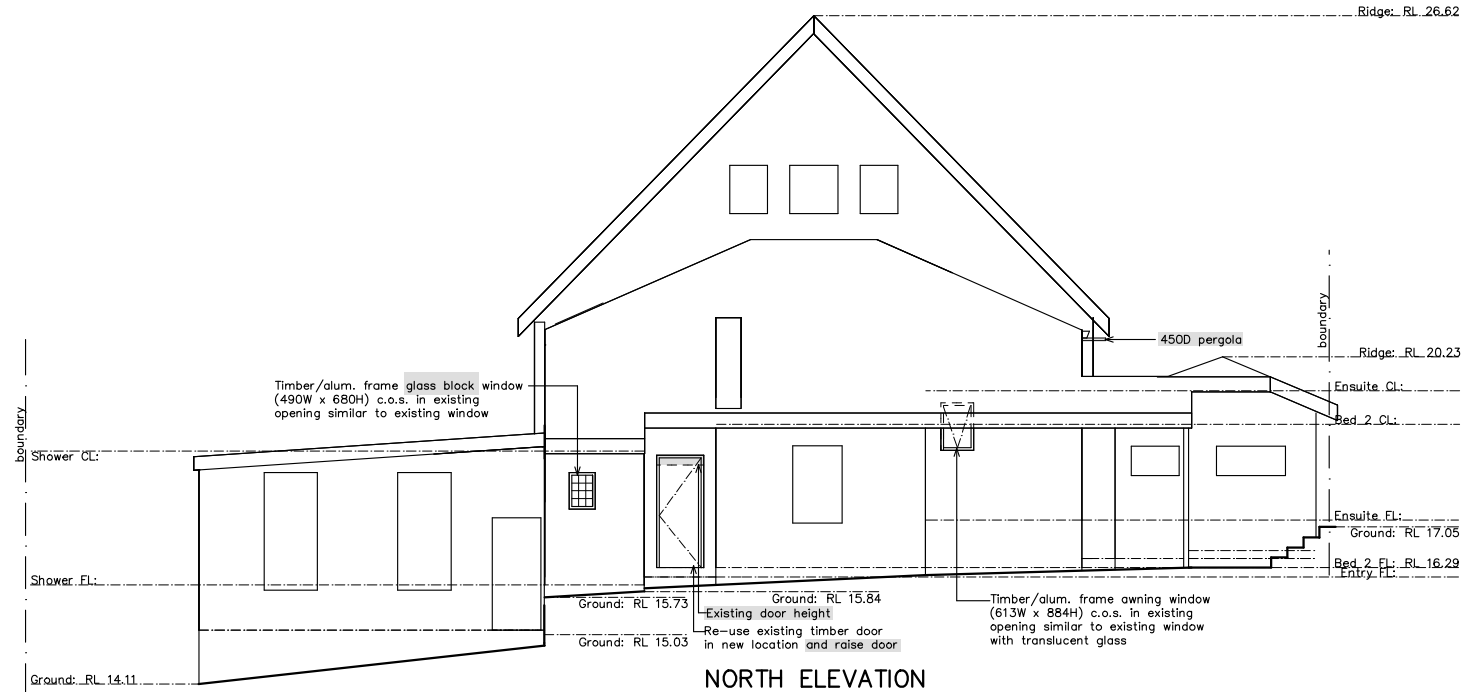

NORTH ELEVATION

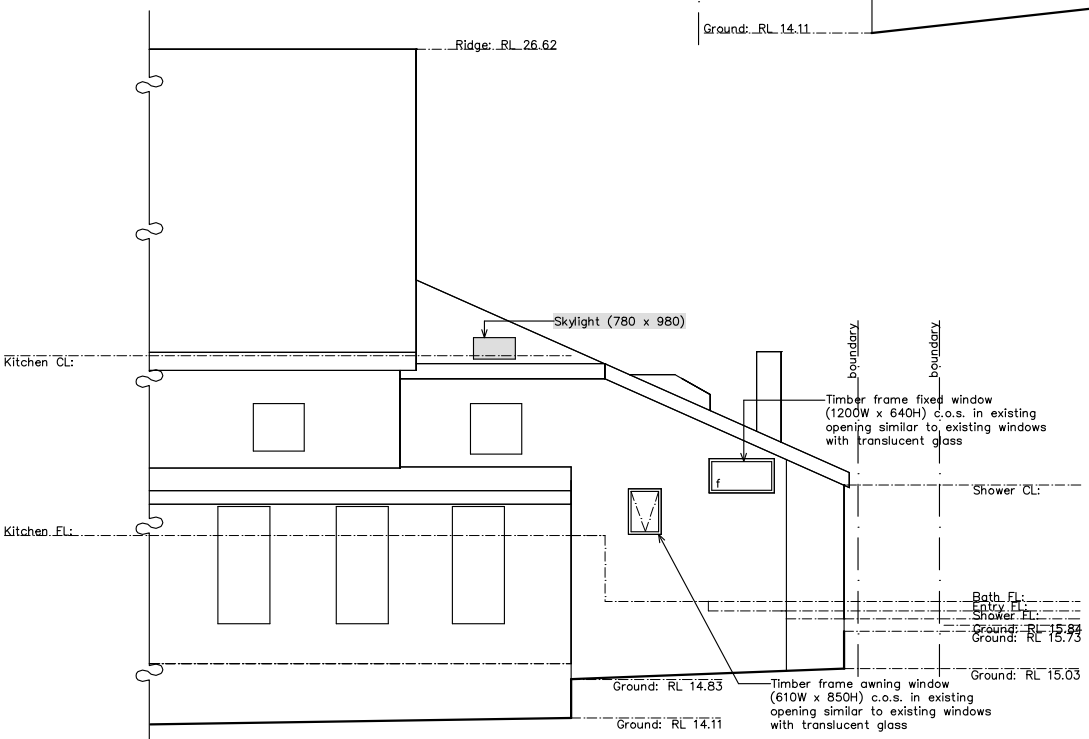

EAST ELEVATION


NOTES:
 This drawing is the copyright of Duffy Regan Design and may not be altered, reproduced or transmitted without permission of Duffy Regan Design.
 All levels and dimensions are to be checked on site prior to commencement of any work.
 All new and altered works to relevant BCA and AS/NZ standards.
 NOT FOR CONSTRUCTION

Project: MODIFICATION 4.55 (1A) Job No. 621/18


for: St. Andrews Church Hall
 at: 54 Raglan St., Manly NSW

Title: ELEVATIONS Scale: 1:100 @ A3 Revision: A: 11/19 revise stairs & window 3, raise door, add notes for CC requirements & ventilation. B: 12/19 Add window 6 & S1, Date: OCT 2018 Drawn: D.R.

DUFFY REGAN DESIGN Telephone: (02) 9905 6009 Mobile: 0416 037 847 Email: dregandesign@gmail.com Drawing No. CC-04_B

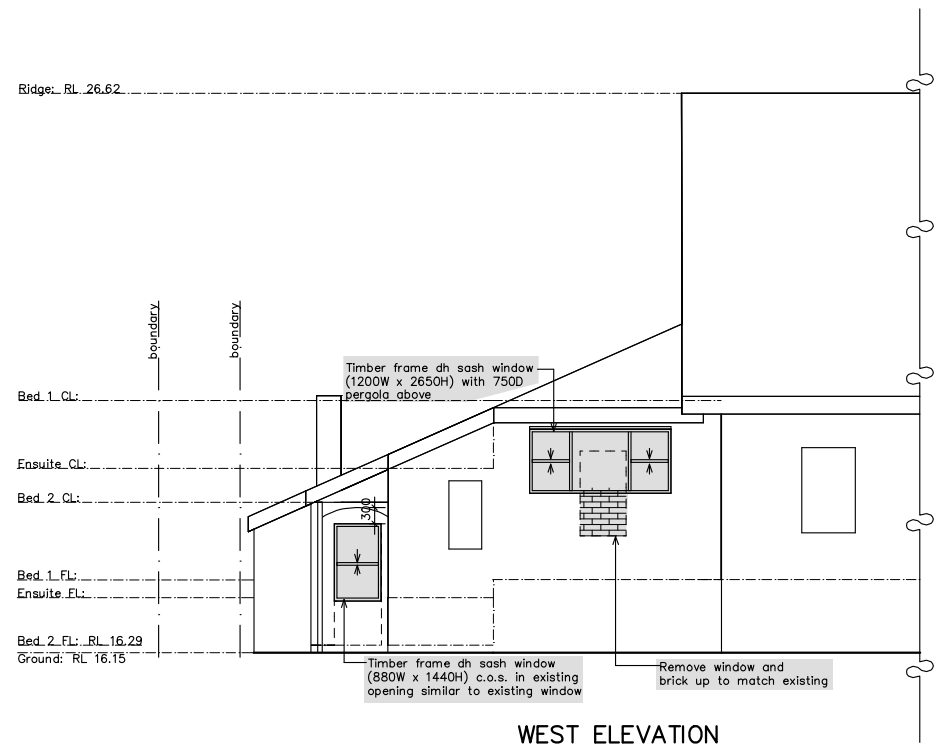

WEST ELEVATION

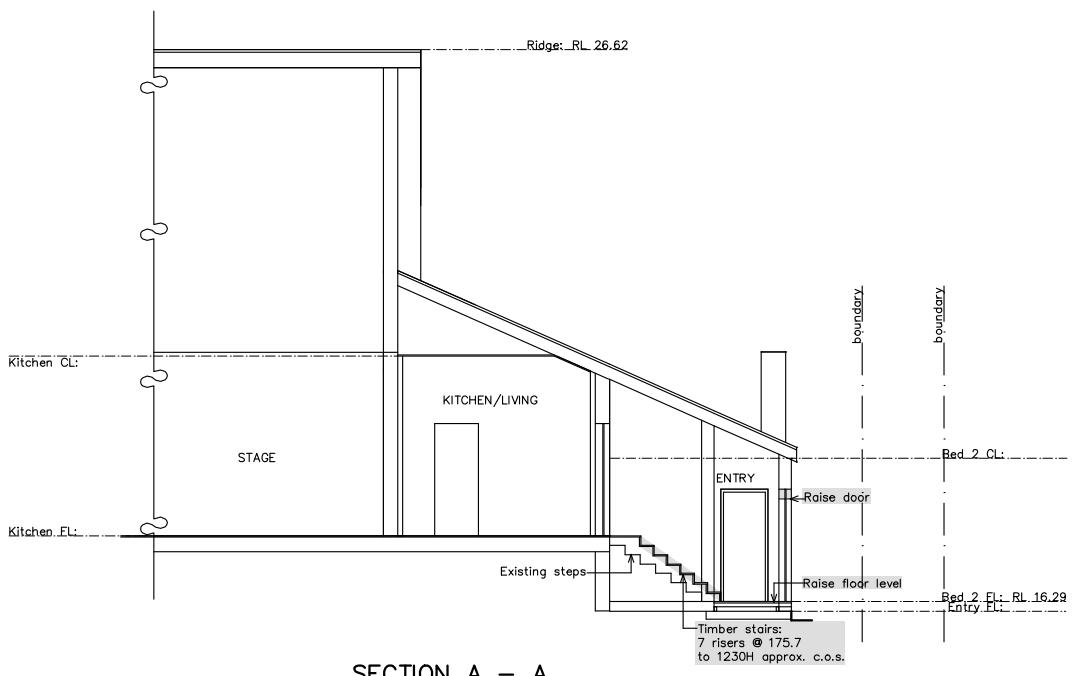

SECTION A - A

BASIX INSULATION REQUIREMENTS:

Suspended floor with enclosed subfloor: framed (R0.7) – R0.60 (down)(or R1.30 including construction)

NOTES:

This drawing is the copyright of Duffy Regan Design and may not be altered, reproduced or transmitted without permission of Duffy Regan Design. All levels and dimensions are to be checked on site prior to commencement of any work. All new and altered works to relevant BCA and AS/NZ standards.

NOT FOR CONSTRUCTION

Project: MODIFICATION 4.55 (1A) Job. No. 621/18

for: St. Andrews Church Hall
at: 54 Raglan St., Manly NSW

Title: Scale: 1:100 @ A3 Revision: A: 11/19 revise stairs & window 3, raise door, add notes for CC requirements & ventilation. B: 12/19 Add window 6 & S1.
Date: OCT 2018
Drawn: D.R.