



02 9918 3843 0418 627 024

mailto:richard@richardcolearchitecture.com.au

www.richardcolearchitecture.com.au

acn:093 598 415 abn:58 093 598 415 nominated architect : Richard Cole B.Sc.(Arch) (Hons 1) B.Arch.(Hons1) Reg. No: 6538


No.	Revision Description	Date
KK	4.55 Application	26-03-21

KENNETT RESIDENCE

4.55 APPLICATION Lot 10 DP15764 13 Bruce Street Mona Vale 2103 Jason Kennett & Mandy Eilbeck

4.55 - Notification Site Plan

Project number	1803	Checked by	Checker
Date	MARCH 2021	Scale	1 : 200
Drawn by	Author		4.55 -07

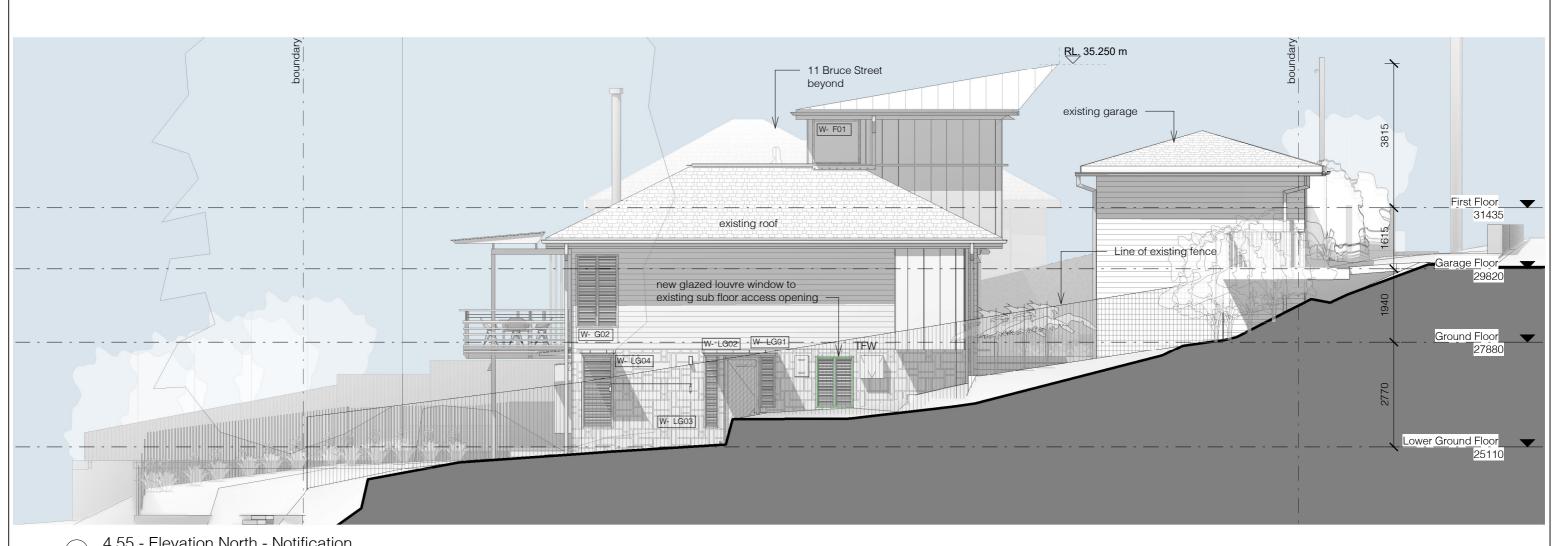

4.55 - Elevation North - Notification
1:100

139 PALMGROVE ROAD, AVALON BEACH NSW 2107

t 02 9918 3843 m 0418 627 024

mailto:richard@richardcolearchitecture.com.au

www.richardcolearchitecture.com.au

acn:093 598 415 abn:58 093 598 415 nominated architect : Richard Cole B.Sc.(Arch) (Hons 1) B.Arch.(Hons1) Reg. No: 6538

No.	Revision Description	Date
KK	4.55 Application	26-03-21

KENNETT RESIDENCE

4.55 APPLICATION Lot 10 DP15764 13 Bruce Street Mona Vale 2103 for Jason Kennett & Mandy Eilbeck

4.55 - Notification Elevation

Project number	1803	Checked by	Checker
Date	MARCH 2021	Scale	1:100
Orawn by	Author		4.55 -08