

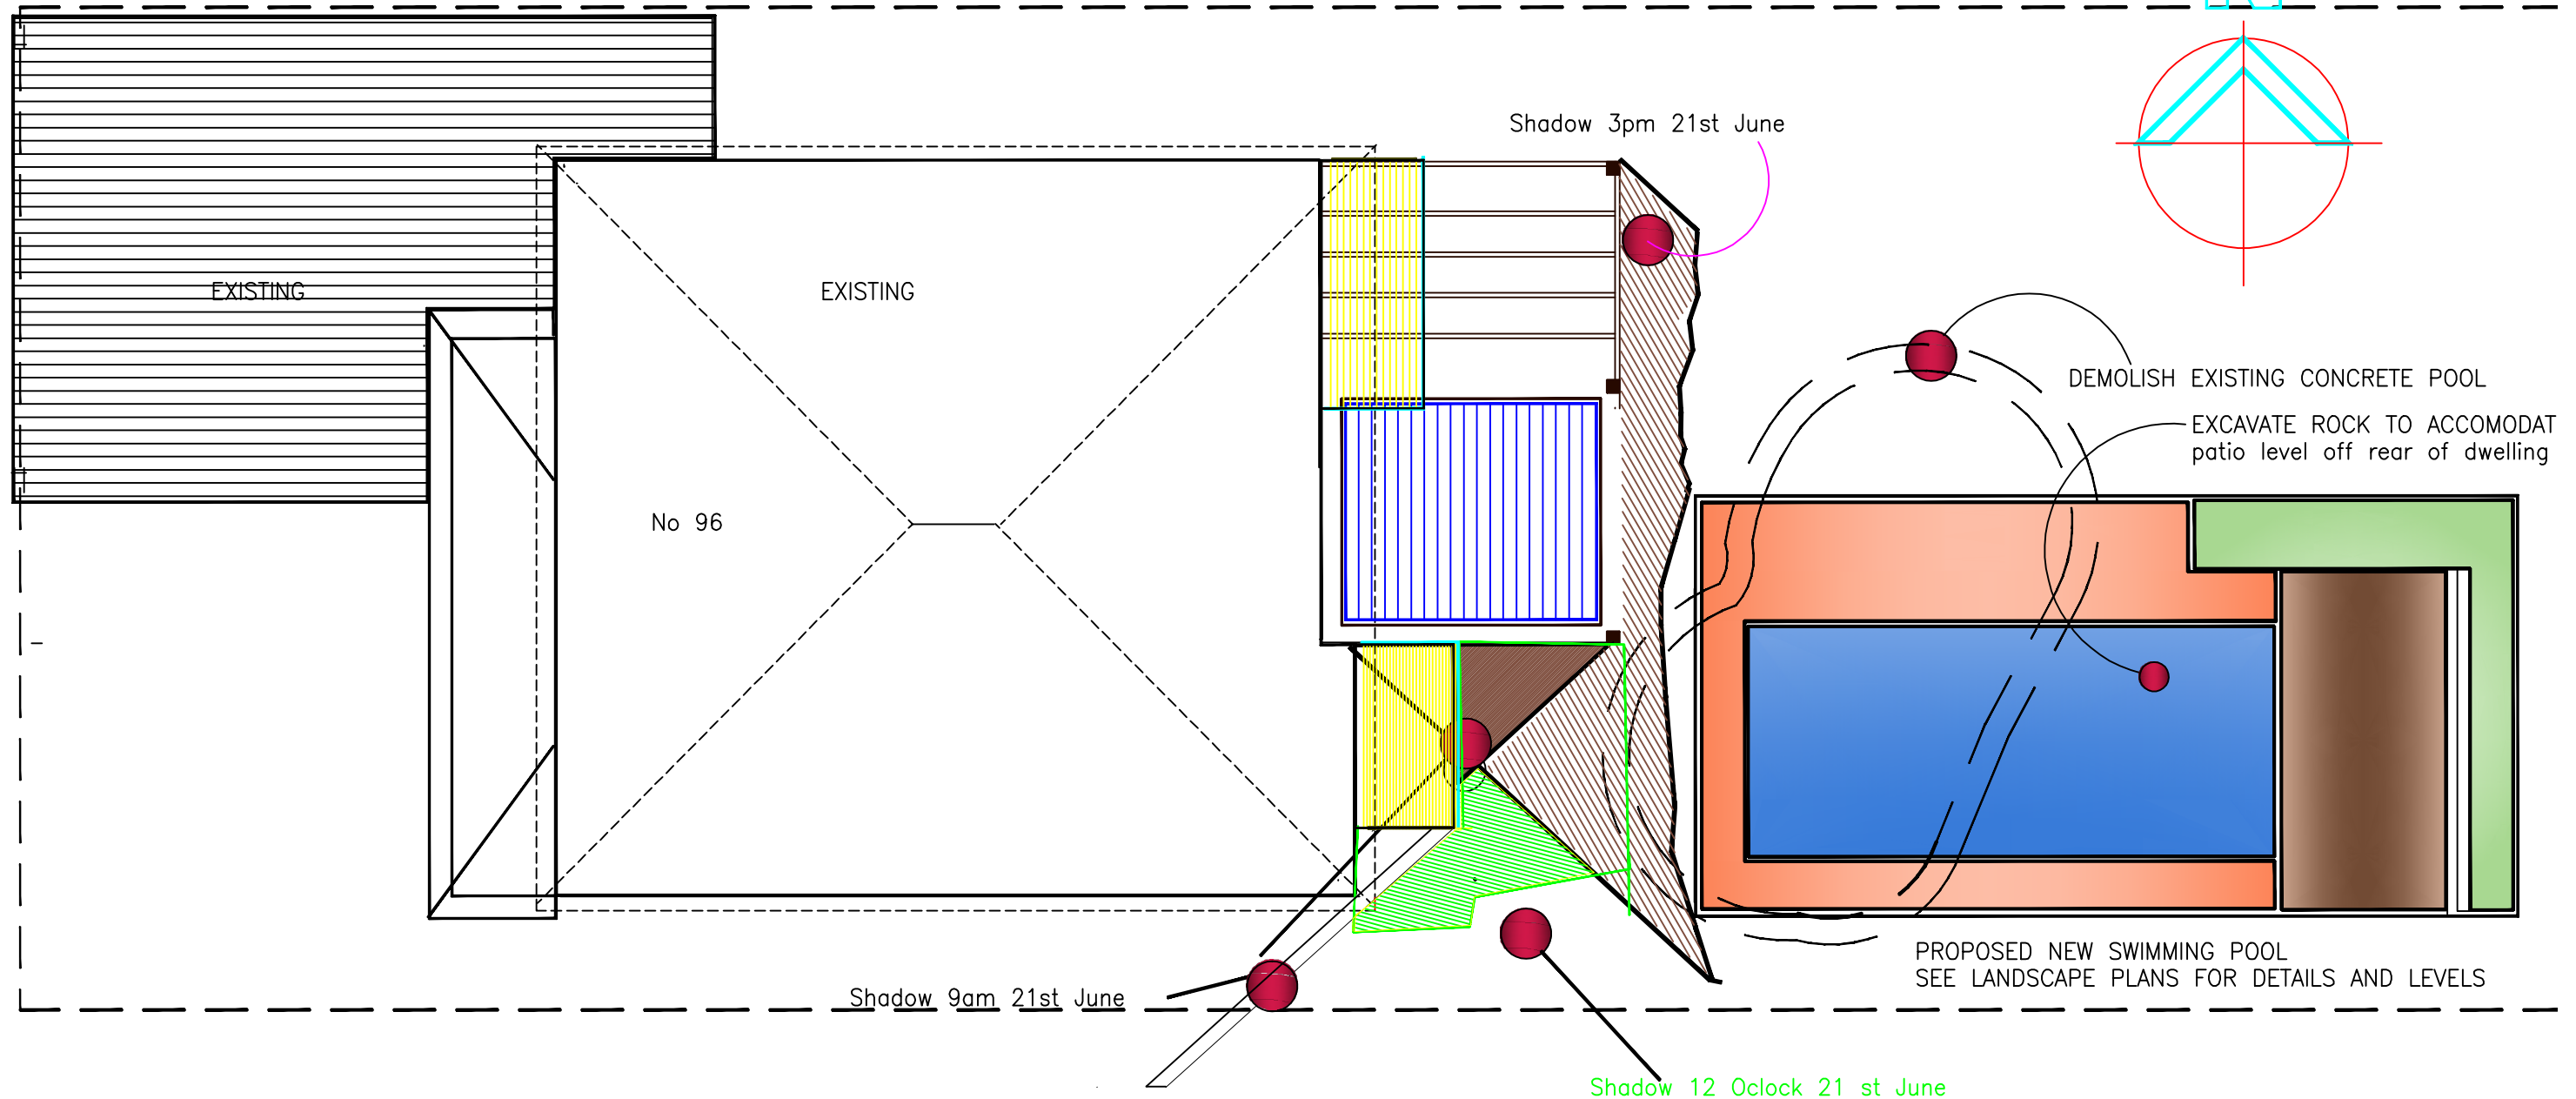



No 98

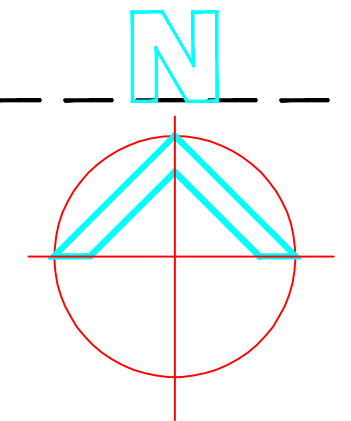


SHADOW DIAGRAM

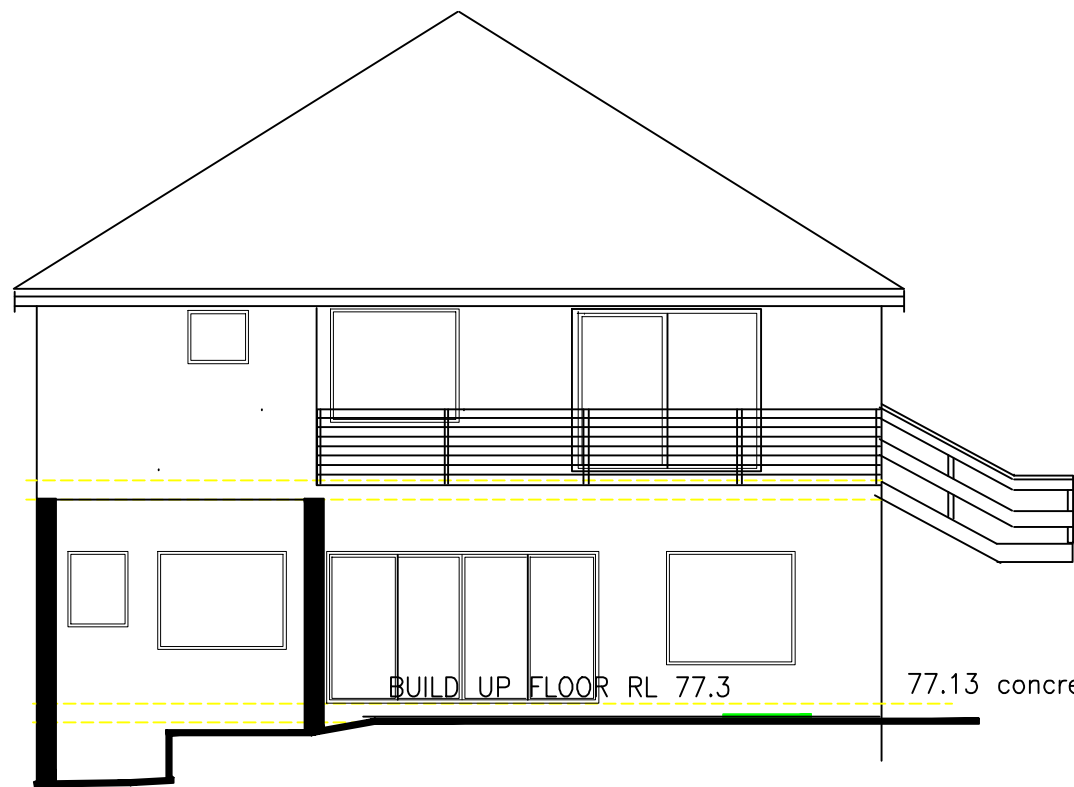

EXISTING EAST ELEVATION 1-100

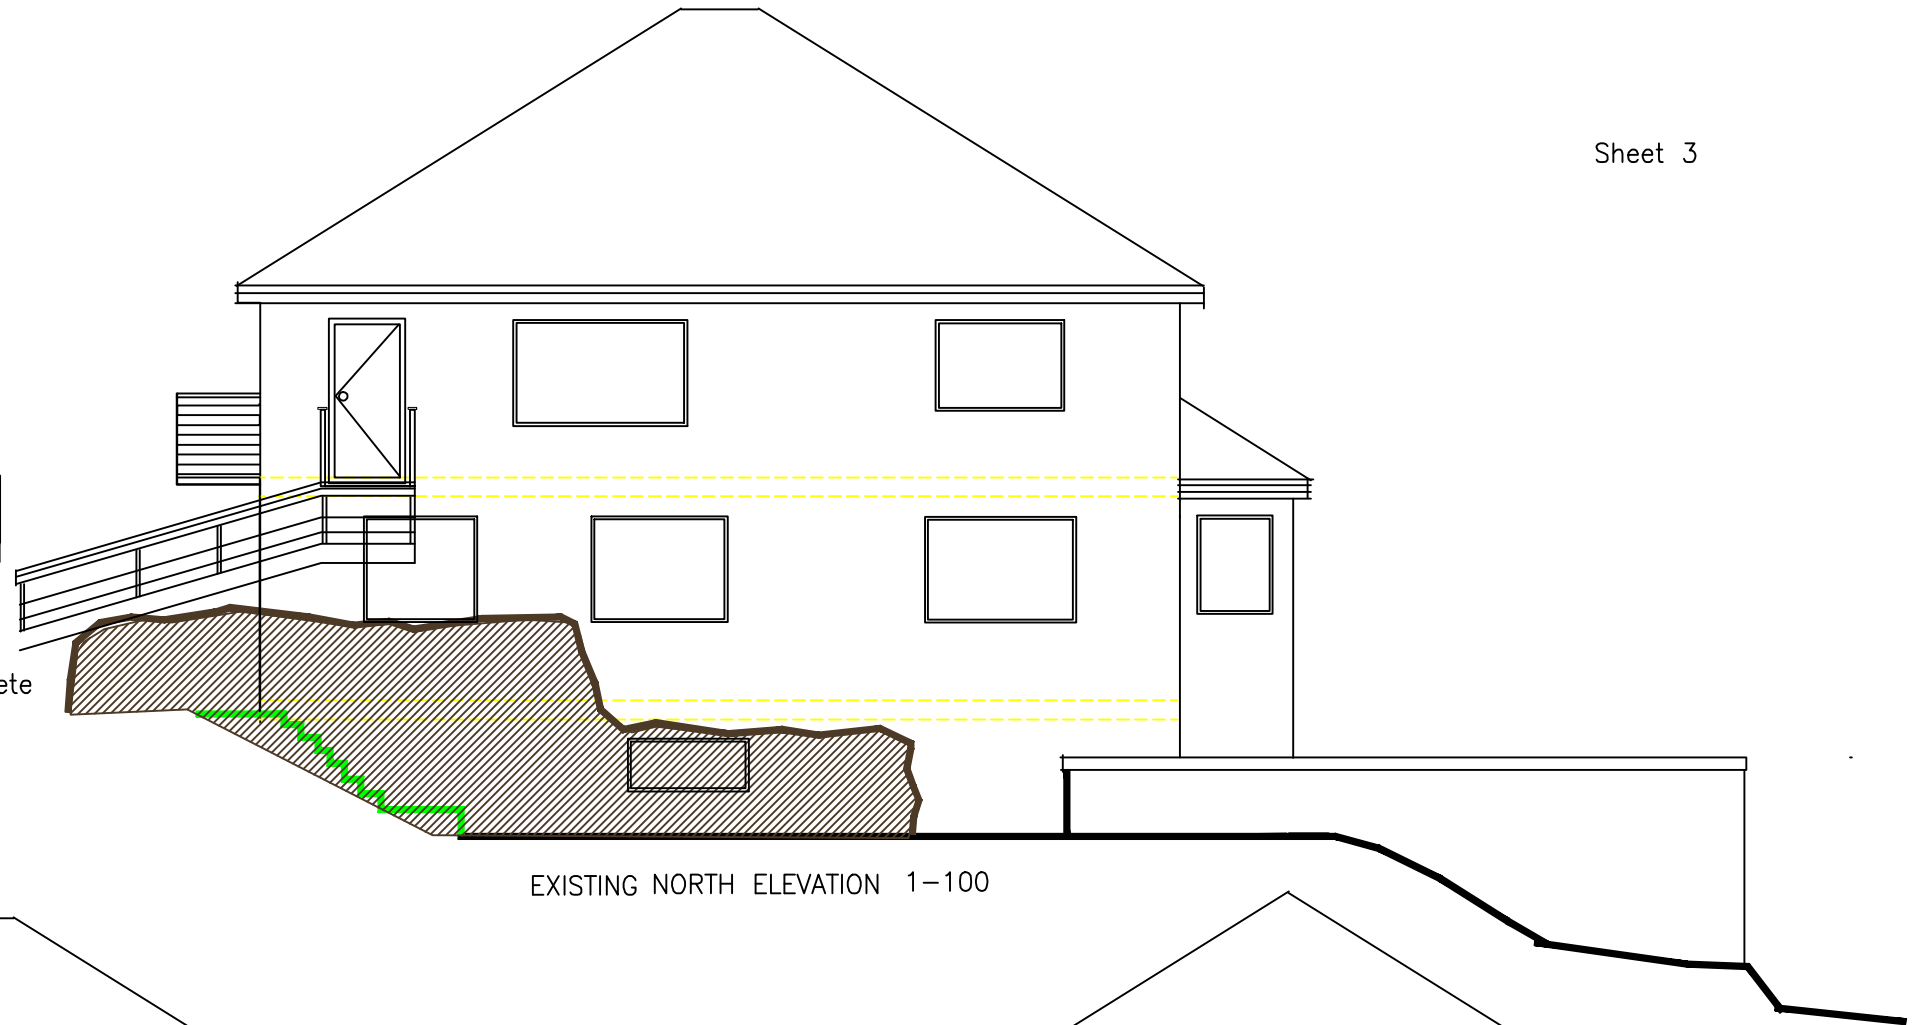

EXISTING NORTH ELEVATION 1-100

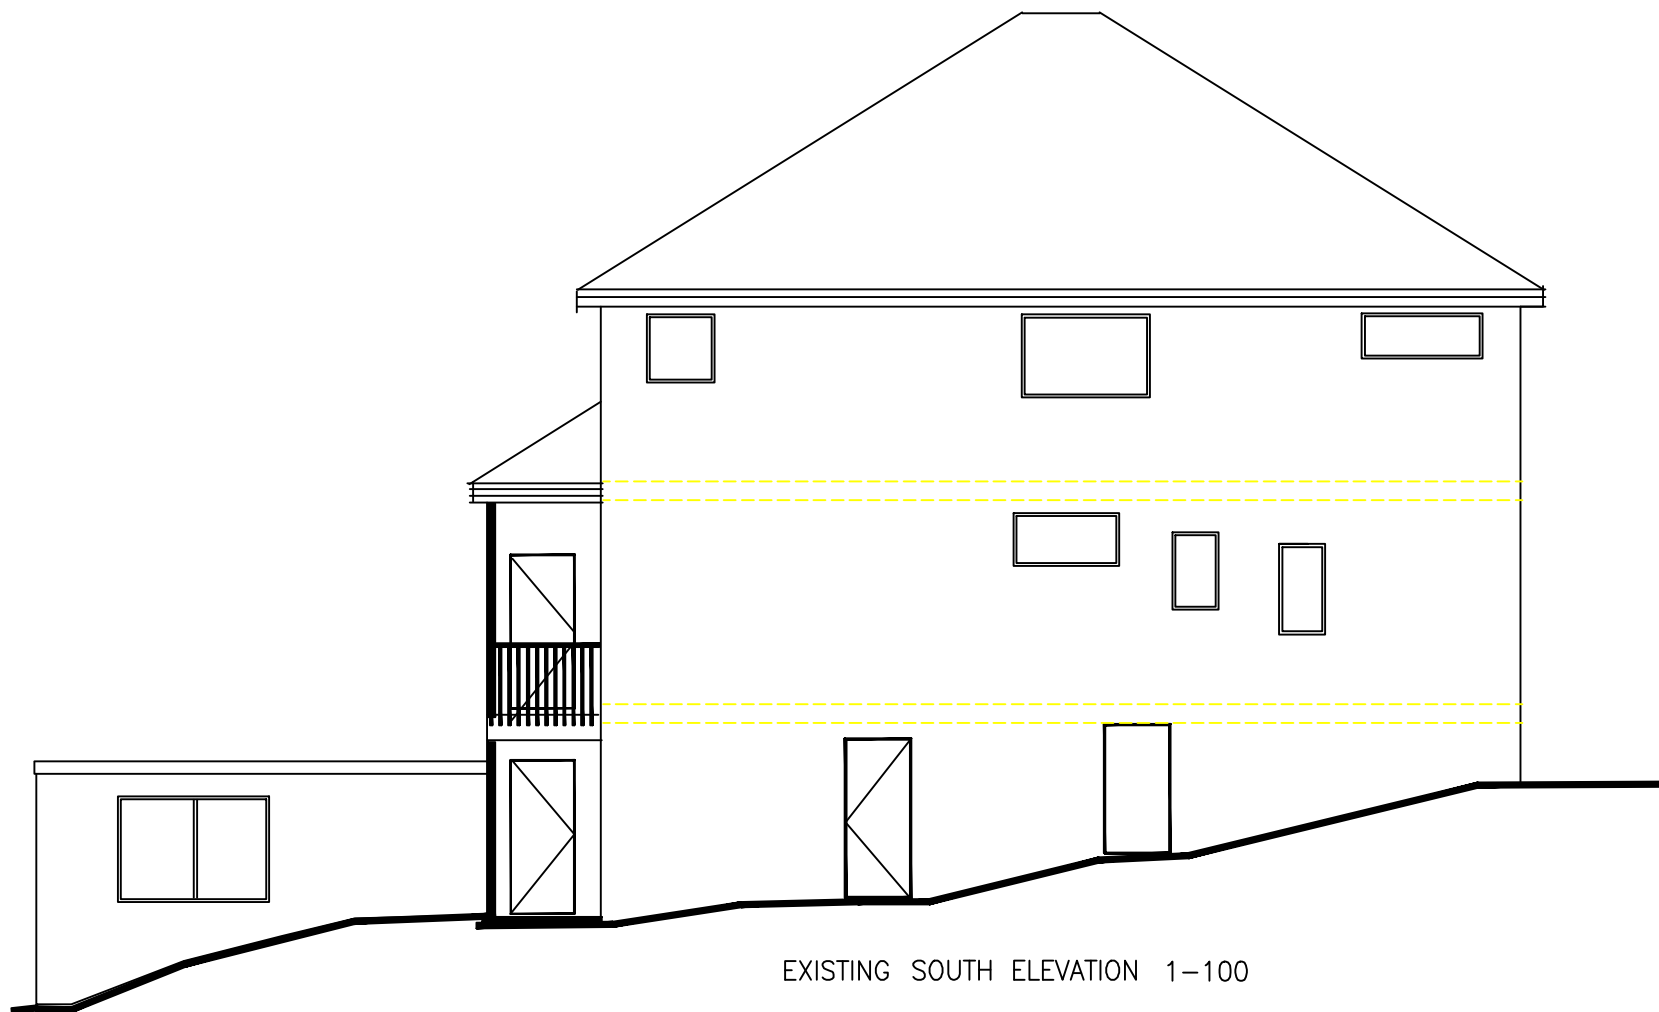

EXISTING SOUTH ELEVATION 1-100



EXISTING WEST ELEVATION 1-100

PREMISES 96 CLONTARF STREET NORTH BALGOWLAH
INTERNAL ALTERATIONS AND ADDITIONS INCLUDING
A NEW INGROUND SWIMMING POOL & LANDSCAPING
Peter Formosa 0410 403442 DWG No 96A

28/10/2019

