
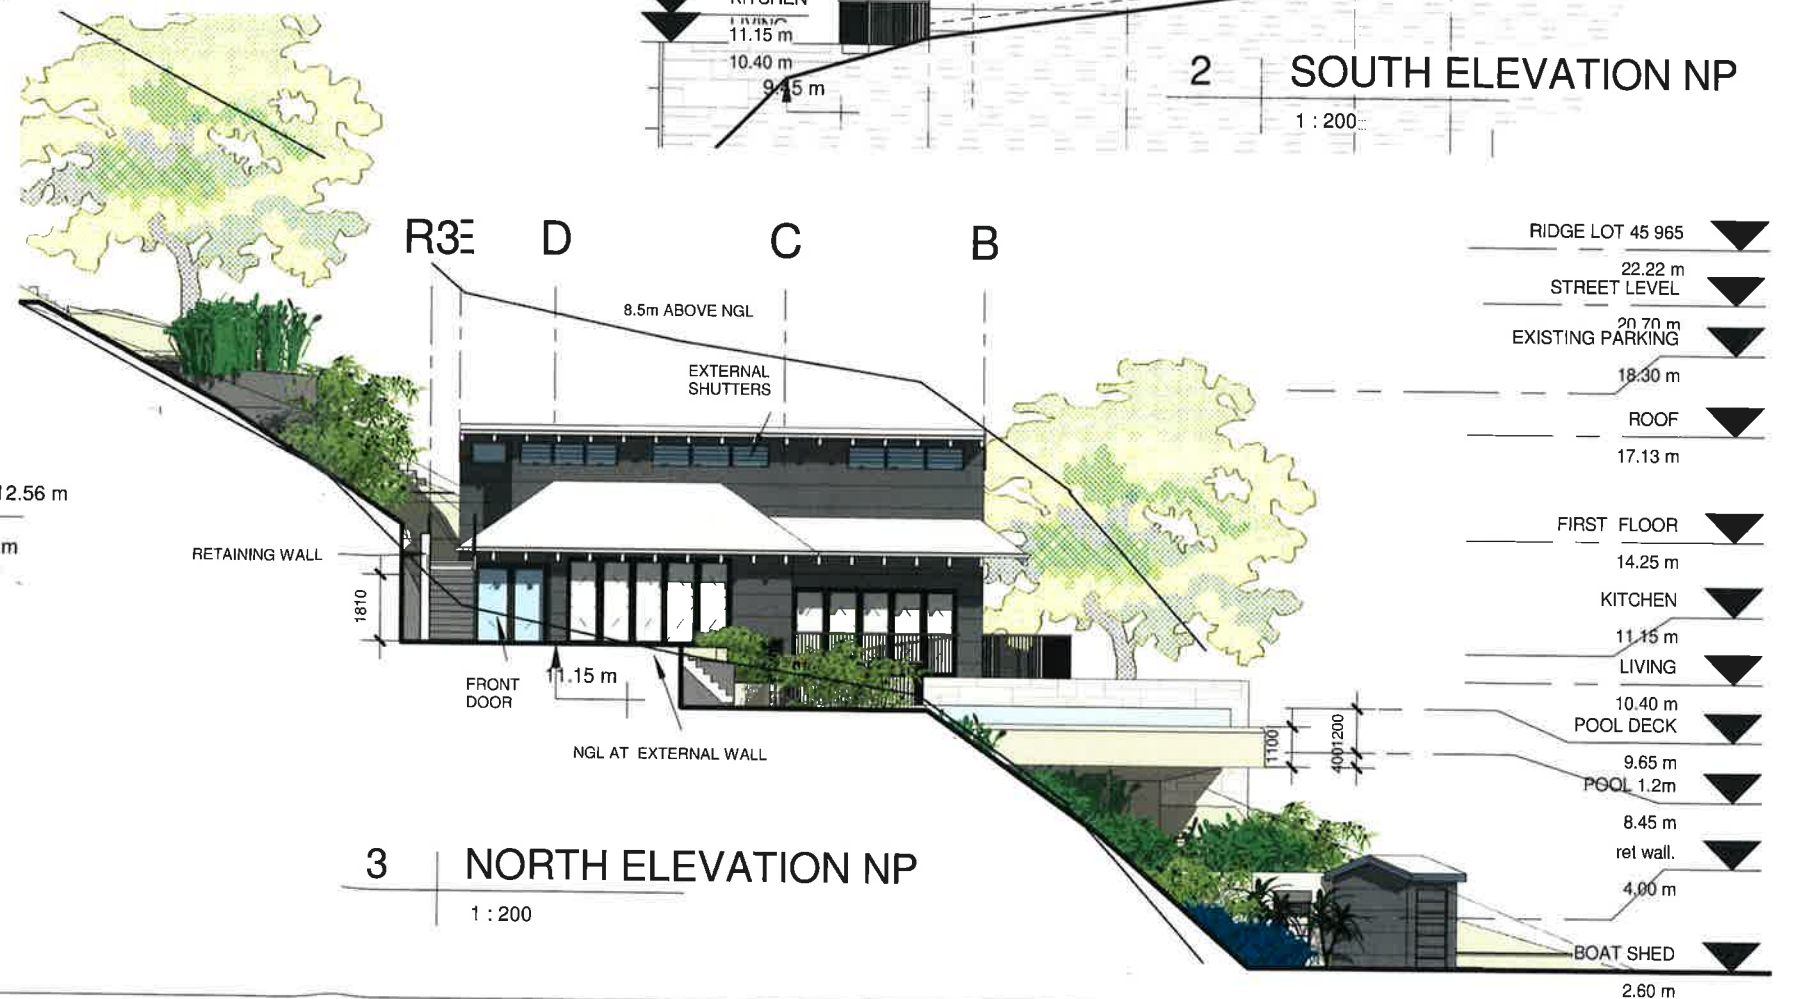
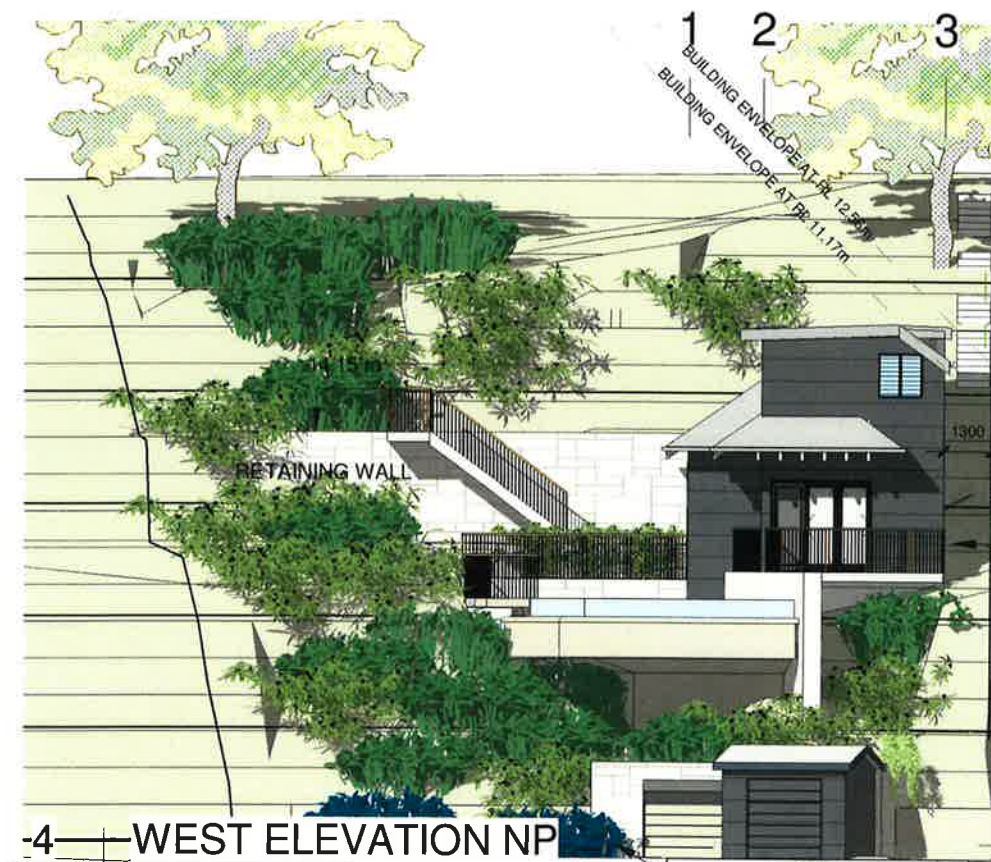
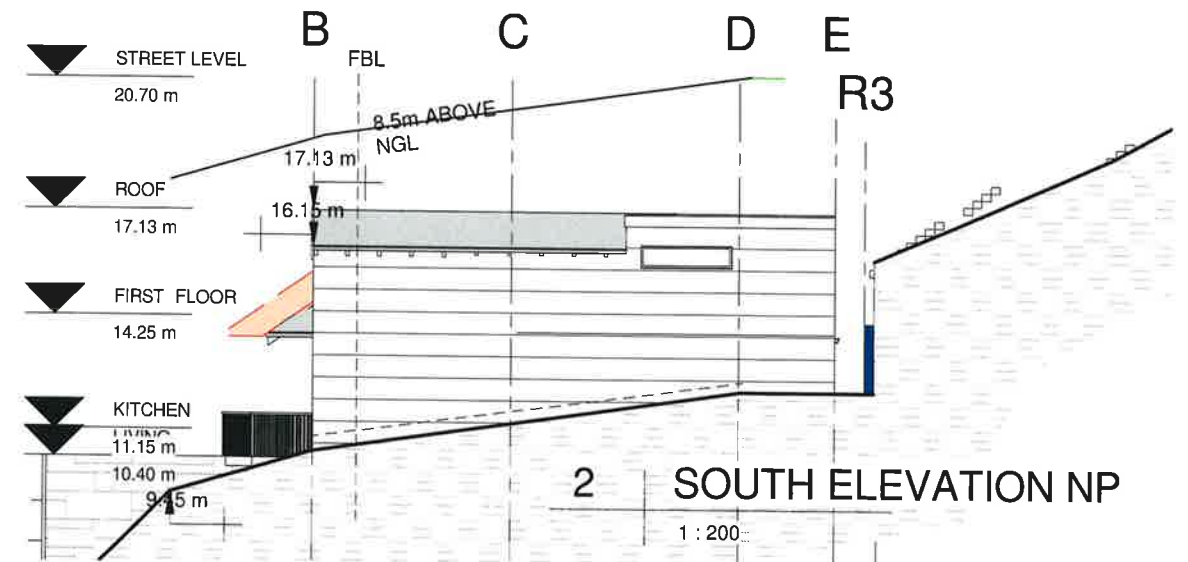
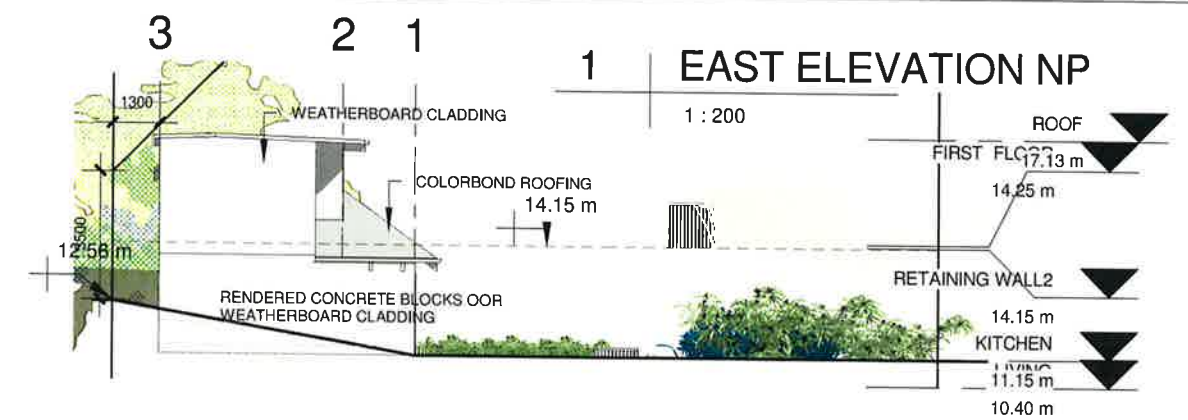


## 5 SITE PLAN NP

1 : 200

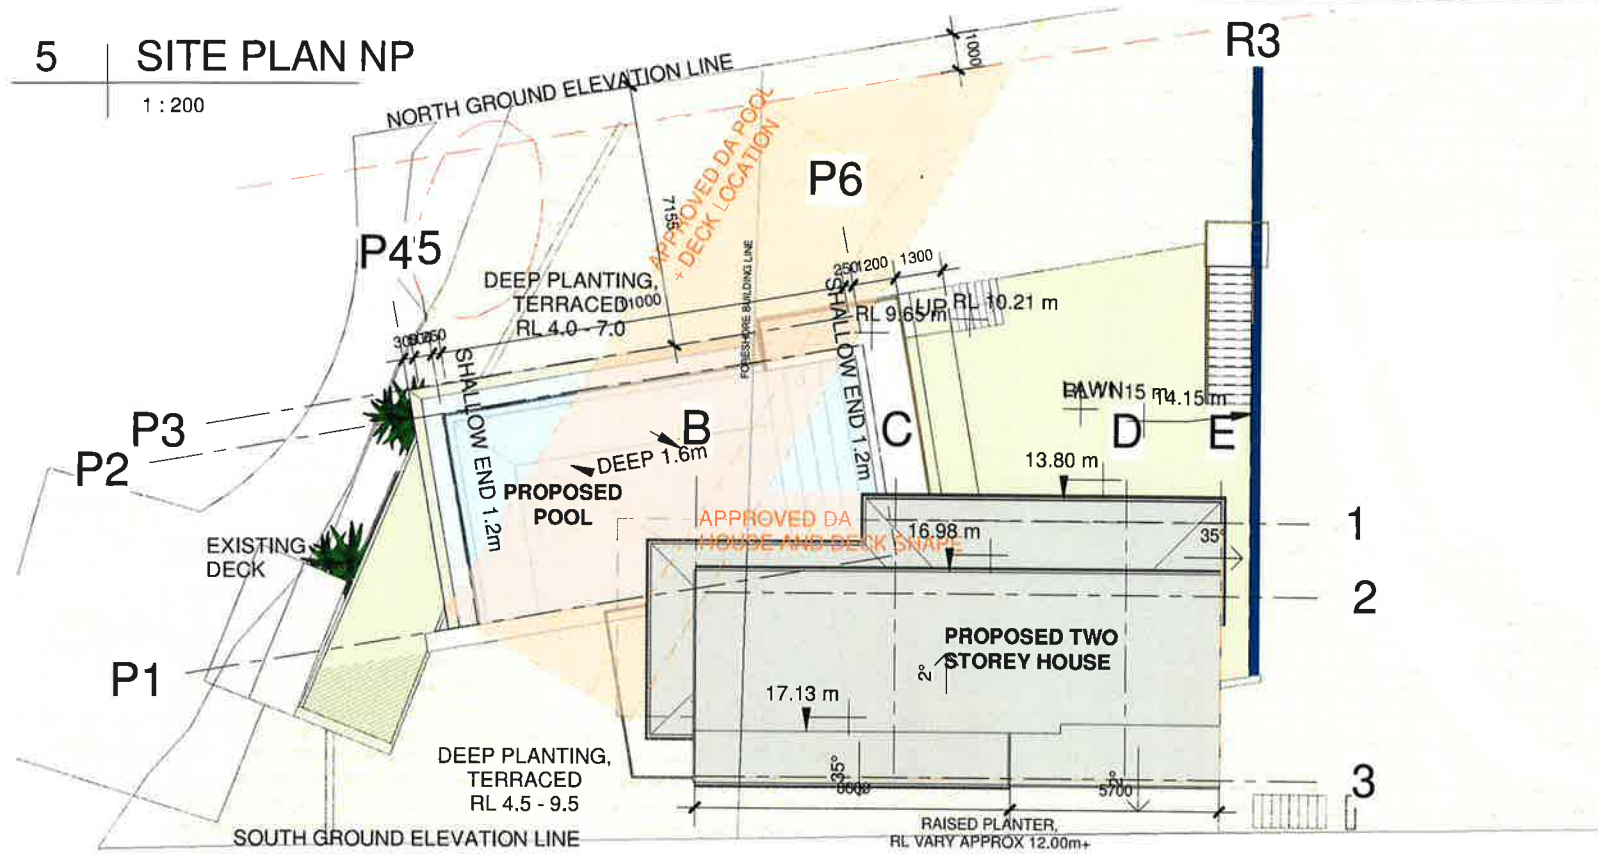

Do not scale from plans. All dimensions and levels shown on plan are subject to confirmation on site.

| ISSUE | DATE       | DESCRIPTION          | DRWN | CHKD |
|-------|------------|----------------------|------|------|
| -     | 05.04.2018 | prel. - Sec. 96      | MW   |      |
|       | 08.06.2018 | prel. 2 - SECTION 96 | MW   |      |
| DA    | 20.06.2018 | SECTION 96           | MW   |      |



[www.blueskybuildingdesigns.com.au](http://www.blueskybuildingdesigns.com.au)

**PROJECT TITLE:** KNOCK DOWN AND REBUILD

**PROJECT NO.:**

**AT:** 967 BARRENJOEY RD  
PALM BEACH

**FOR:** SMJ INVESTMENTS PTY LTD

**SHEET TITLE:** NOTIFICATION PLAN

**SHEET NO:** NP

**SCALE A3:** 1 : 200