


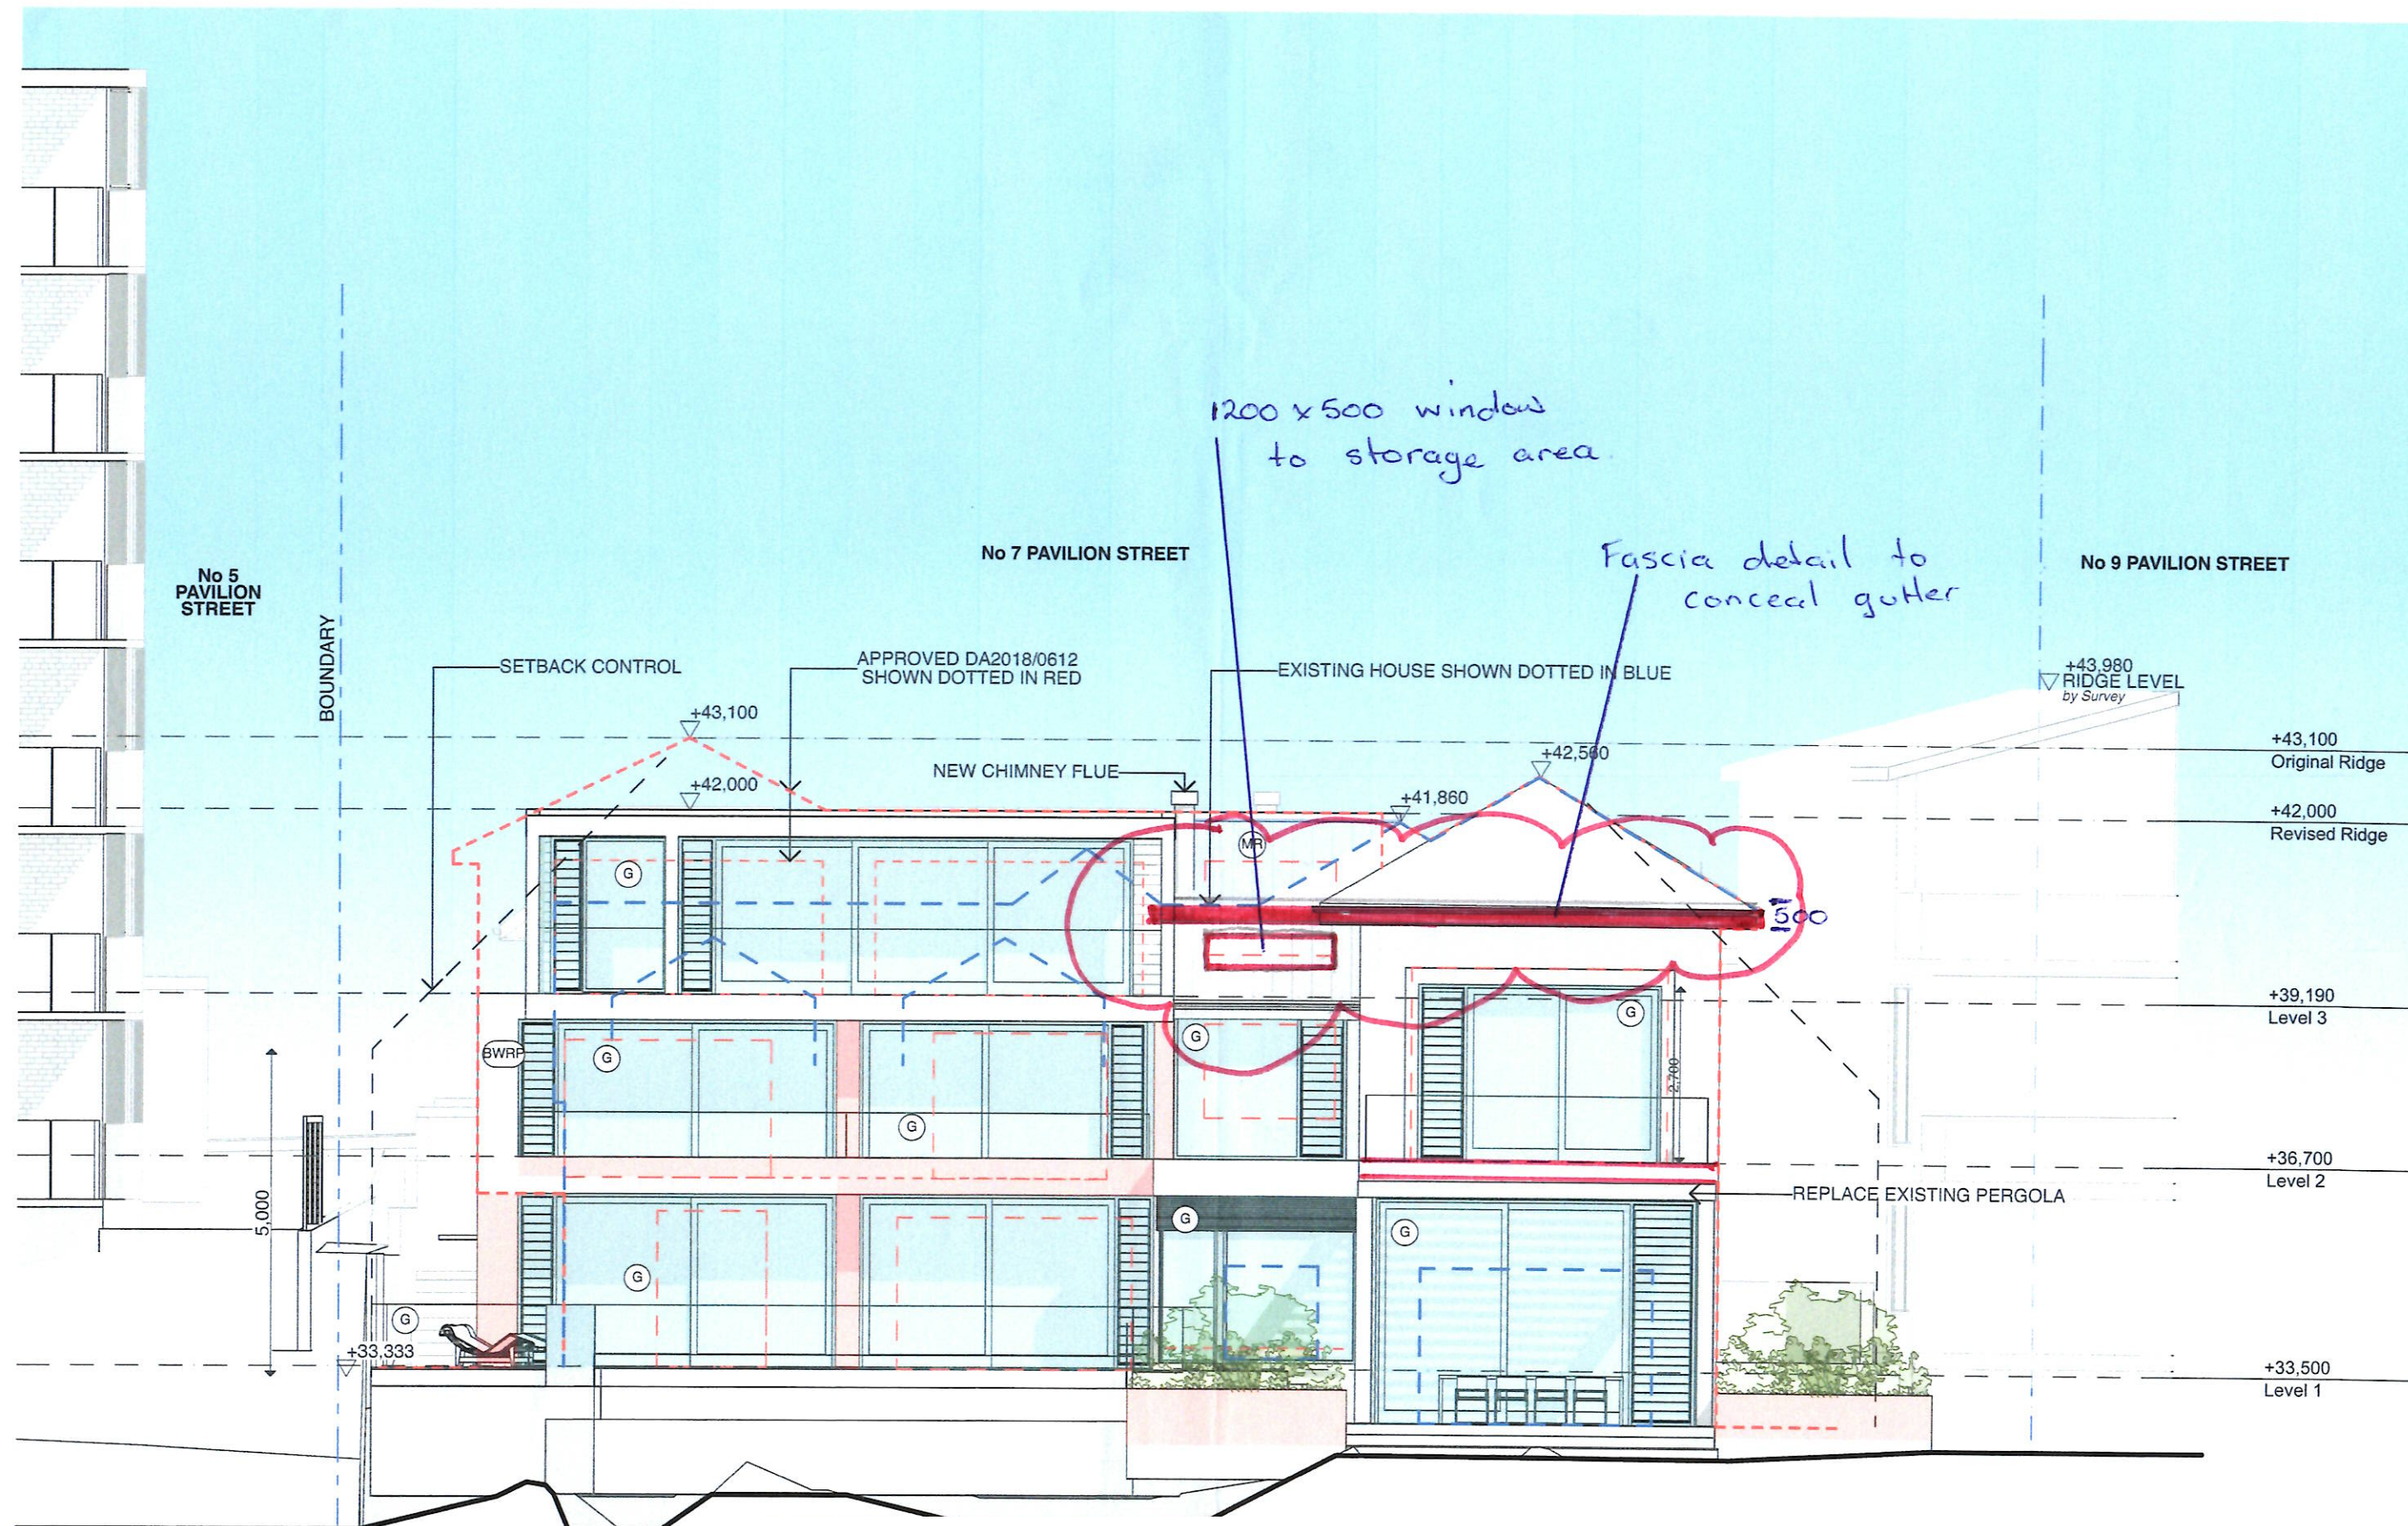

Any discrepancies to be brought to Architect's attention
 Use figure dimensions in preference to scaling
 Only scale under direction from Architect
 Builder to examine site and verify conditions and dimensions
 This drawing remains the property of the Architect
 Client is granted conditional licence to use the drawings
 Transfer of the licence is prohibited
 Architect reserves the right to terminate the licence
 Electronic data transfer should be scanned for viruses before use
 Any loss or damage (including consequential damage) caused to the recipient of electronic data, by its direct or indirect use, is not the liability of the Architect
 Refer to hard copies for accuracy of electronic data
 Copyright reserved by the Architect

revisions			notes
no.	date	description	
A	15/4/19	Section 4.55 Issue	


file: OPQ6.2-190410 Section 4.55.pln
 print date & time: 15/4/19 @ 7:15 pm

CORBEN ARCHITECTS
 PO Box 1021 Neutral Bay NSW 2089
 P 02 9904 1844 F 02 9904 1855
 mail@corben.com.au www.corben.com.au

project O'Leary House
address 7 Pavilion Street Queenscliff NSW
client Megan O'Leary

title East Elevation
issue Section 4.55 Issue

job no. OPQ
drawn AK
checked AK
scale 1:100 @ A3
dwg no. DA07
revision A

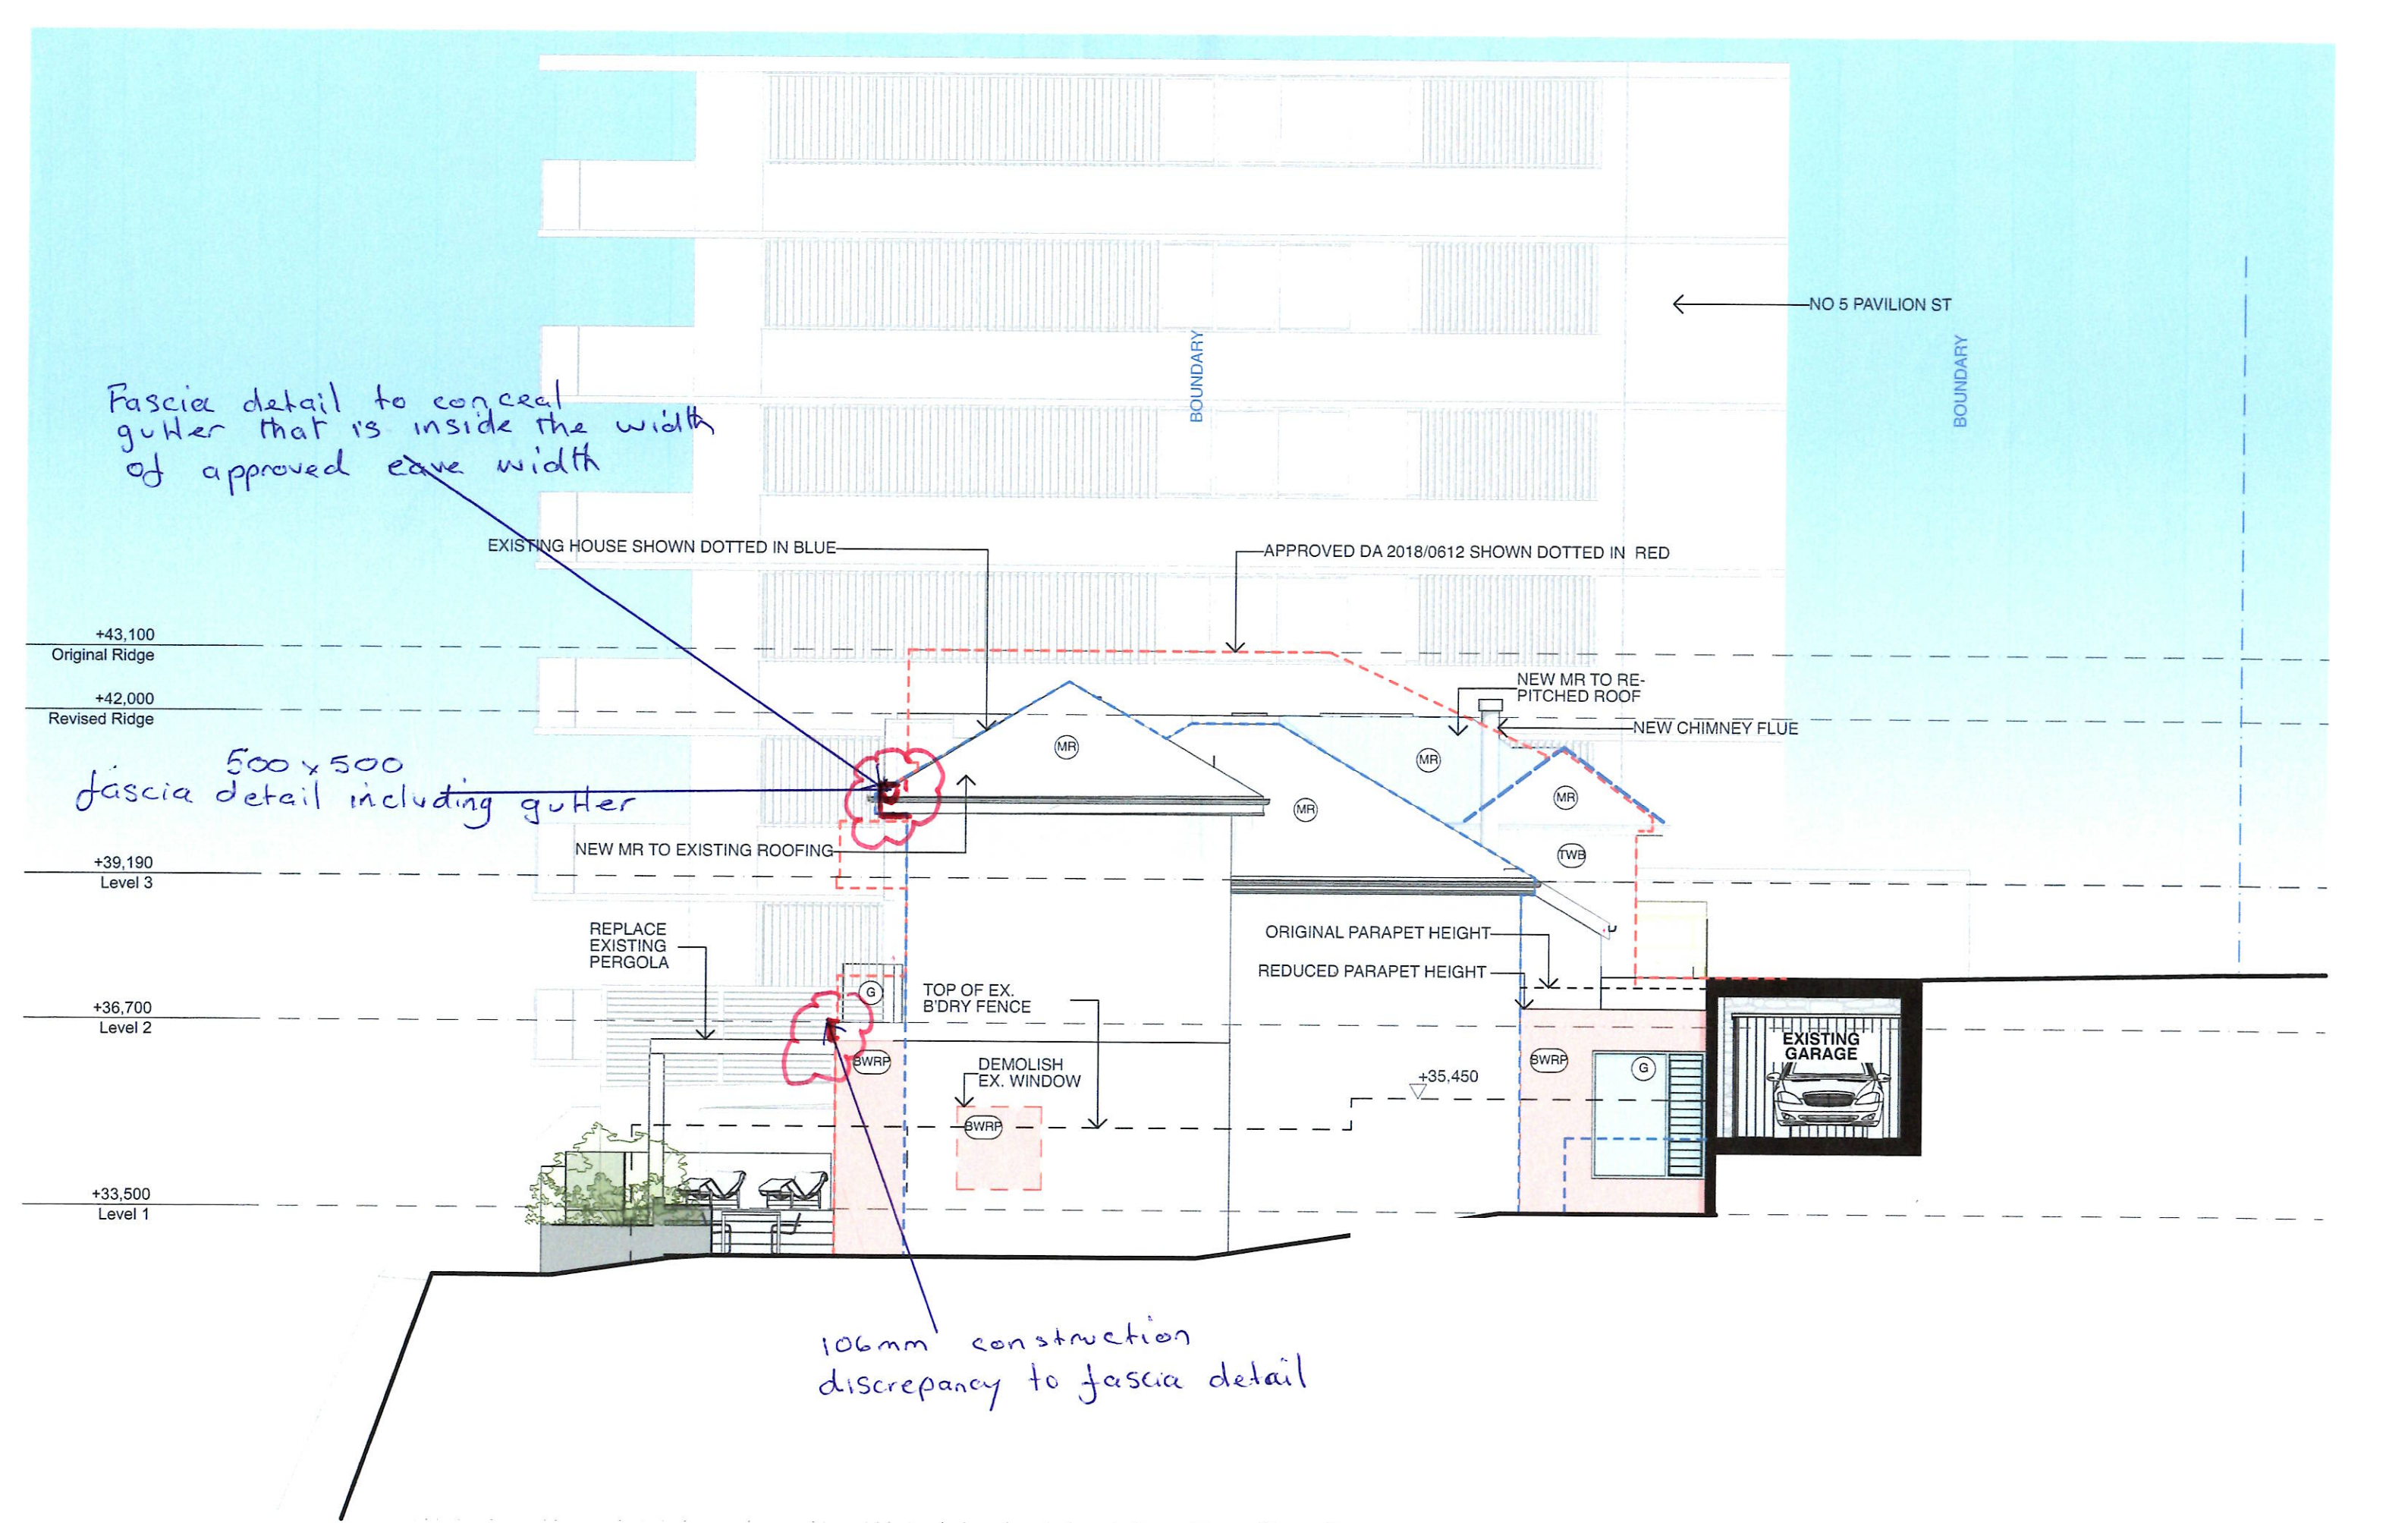

Any discrepancies to be brought to Architect's attention
Use figure dimensions in preference to scaling
Only scale under direction from Architect
Builder to examine site and verify conditions and dimensions
This drawing remains the property of the Architect
Client is granted conditional licence to use the drawings
Transfer of the licence is prohibited
Architect reserves the right to terminate the licence
Electronic data transfer should be scanned for viruses before use
Any loss or damage (including consequential damage) caused to the recipient of electronic data, by its direct or indirect use, is not the liability of the Architect
Refer to hard copies for accuracy of electronic data
Copyright reserved by the Architect

revisions		
no.	date	description
A	15/4/19	Section 4.55 Issue
B	9/5/19	Amended Parapet-North Elevation
C	30/5/19	Revised S4.55-Foliage Deleted




notes
file: OPQ6.2-190530 Section 4.55 Revised V3.pn print date & time: 30/5/19@6:55 pm

CORBEN
ARCHITECTS
PO Box 1021 Neutral Bay NSW 2089
P 02 9904 1844 F 02 9904 1855
mail@corben.com.au www.corben.com.au


project O'Leary House
address 7 Pavilion Street Queenscliff NSW
client Megan O'Leary

title North Elevation
issue Section 4.55 Issue

job no.	OPQ	dwg no.	DA11
drawn	AK	revision	C
checked	AK		
scale	1:100 @A3		

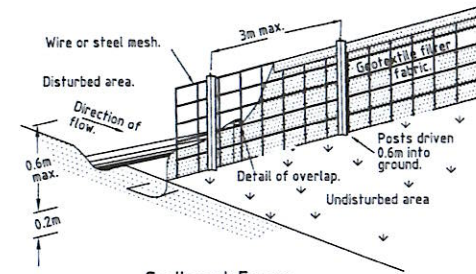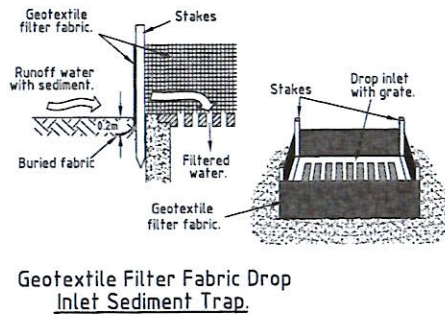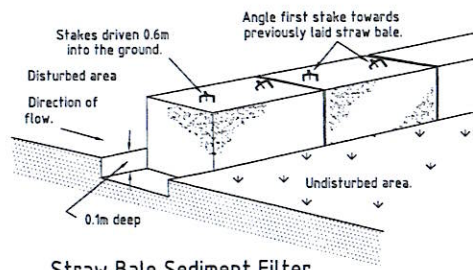

Sediment Control Fence Detail

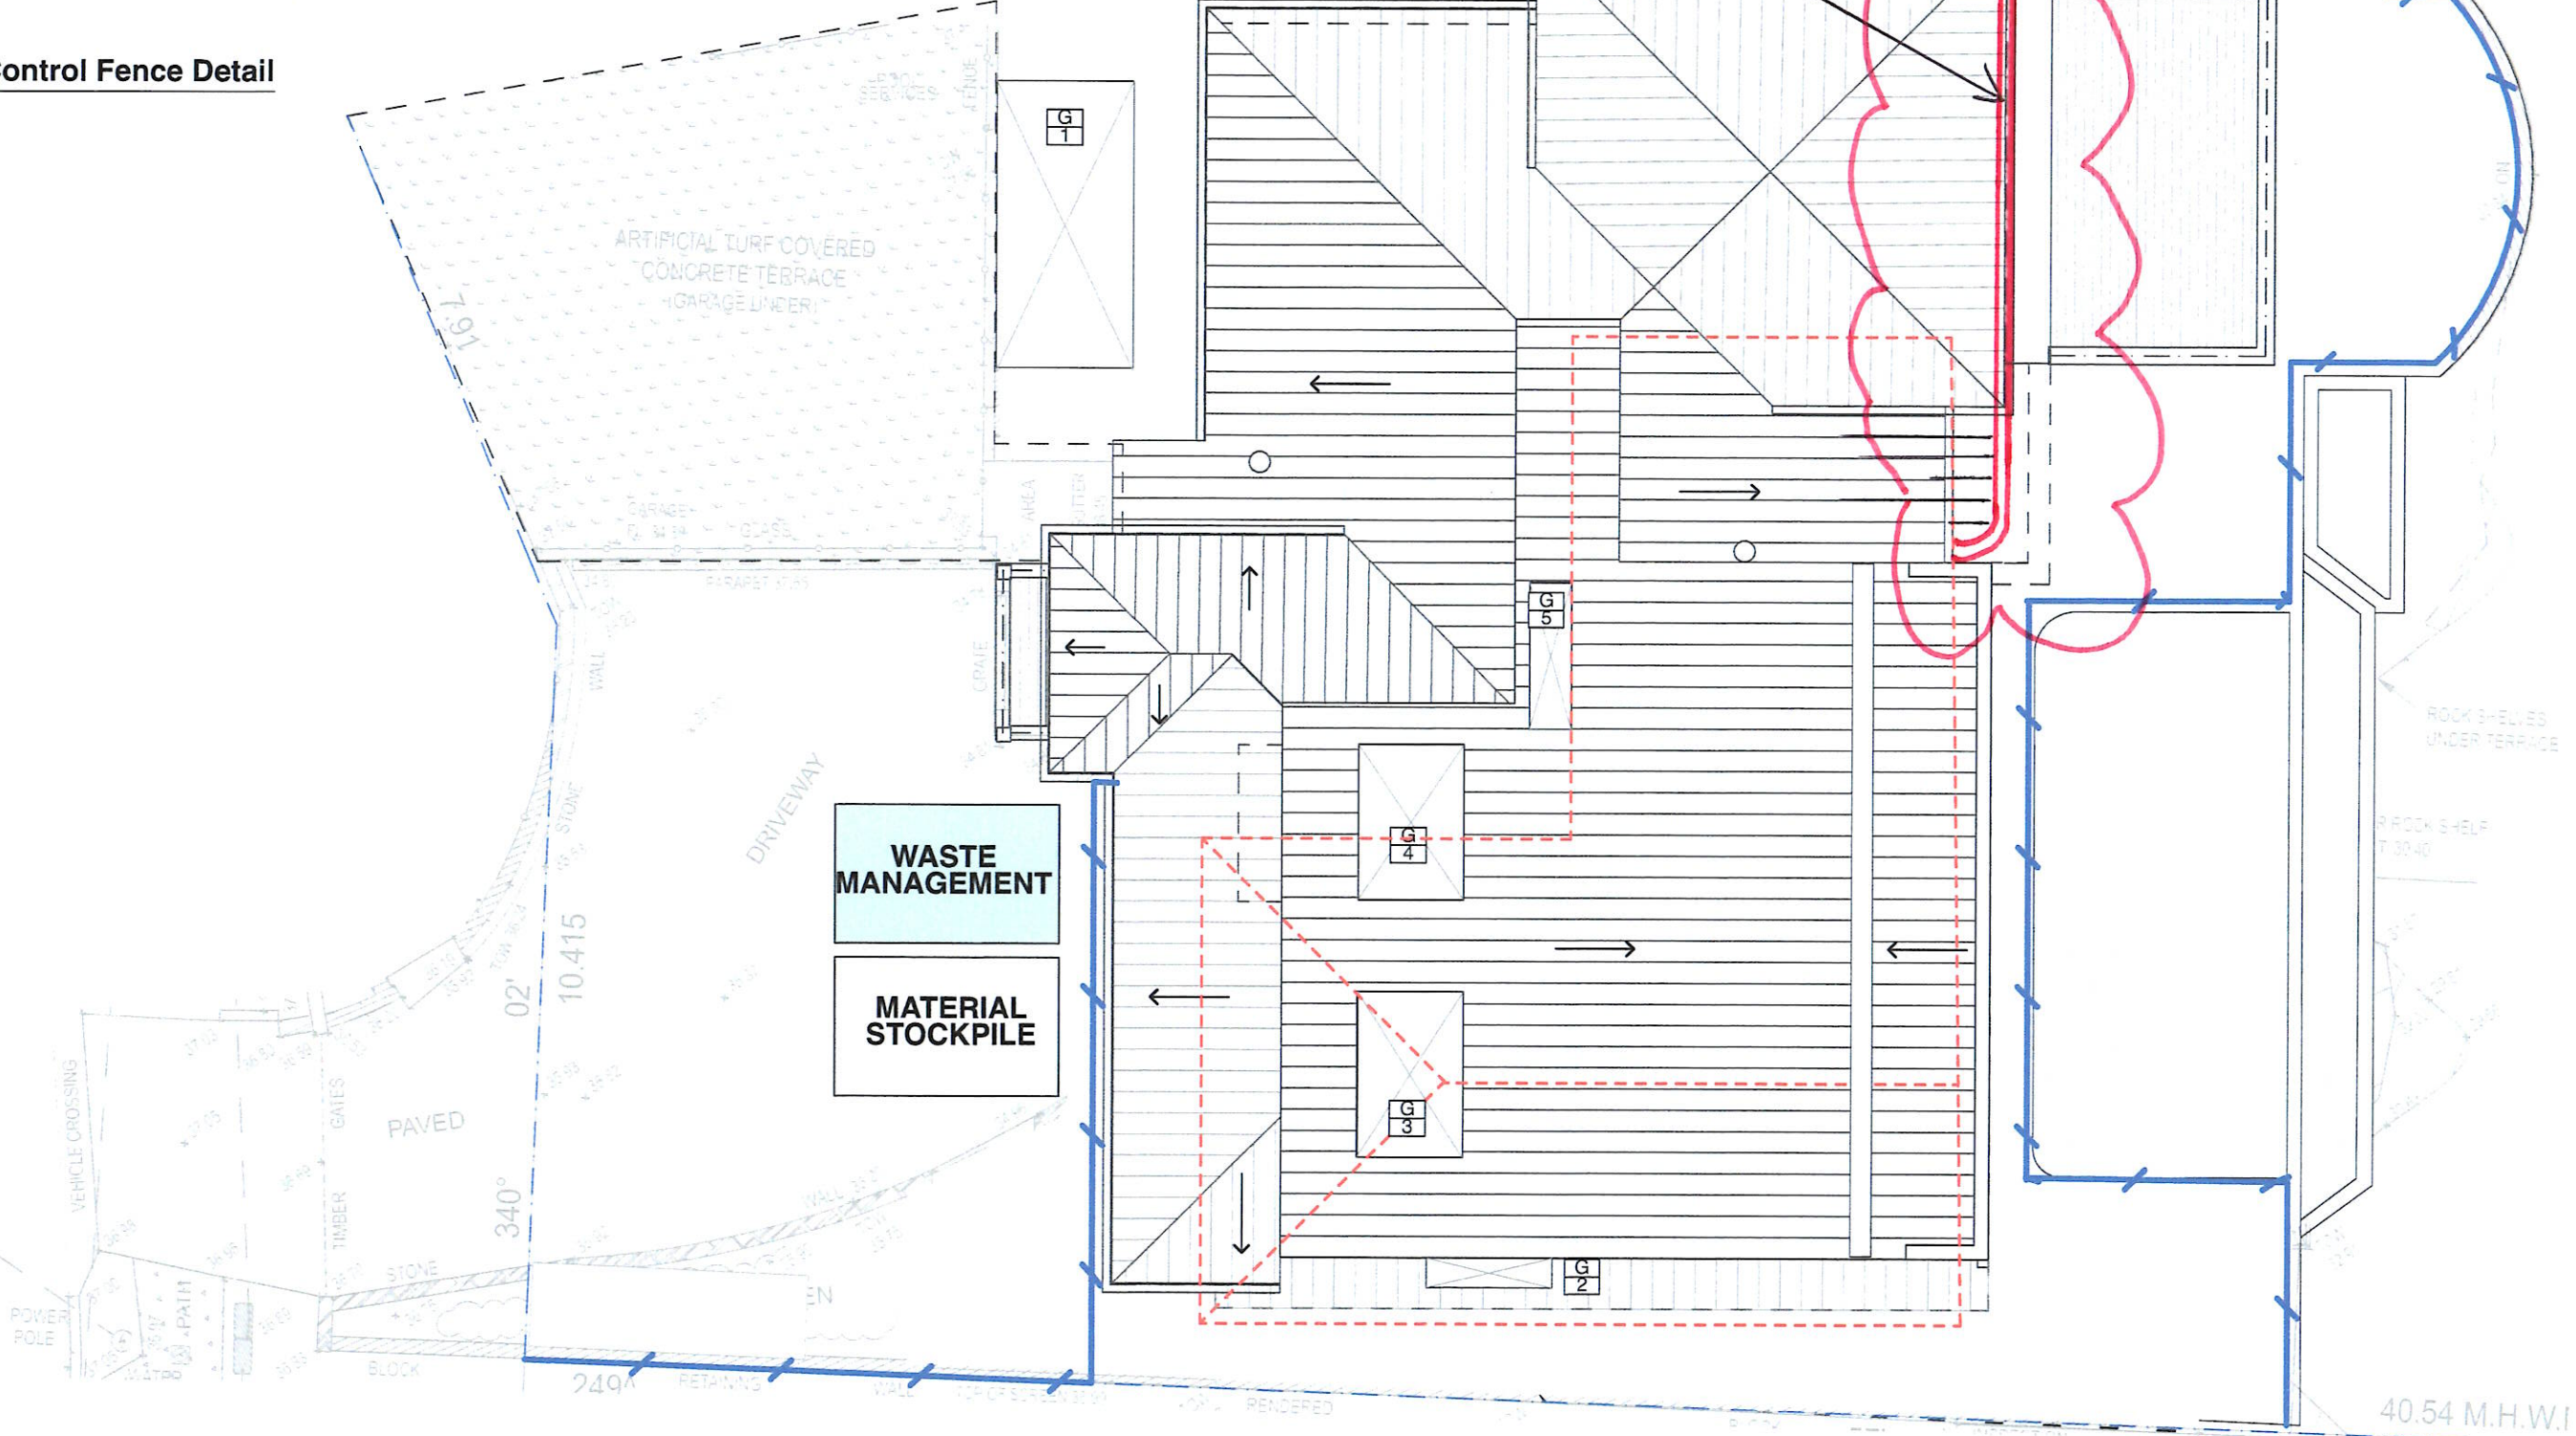

- Any discrepancies to be brought to Architect's attention
- Use figure dimensions in preference to scaling
- Only scale under direction from Architect
- Builder to examine site and verify conditions and dimensions
- This drawing remains the property of the Architect
- Client is granted conditional license to use the drawings
- Transfer of the license is prohibited
- Architect reserves the right to terminate the license
- Electronic data transfer should be scanned for viruses before use
- Any loss or damage (including consequential damage) caused to the recipient of electronic data, by its direct or indirect use, is not the liability of the Architect
- Refer to hard copies for accuracy of electronic data
- Copyright reserved by the Architect

revisions		
no.	date	description
A	15/4/19	Section 4.55 Issue

notes	
	EROSION & SEDIMENT CONTROL FENCE
file: OPQ8-2-190410 Section 4.55.pln print date & time: 15/4/19@7:16 pm	

CORBEN ARCHITECTS
PO Box 1021 Neutral Bay NSW 2089
P 02 9904 1844 F 02 9904 1855
mail@corben.com.au www.corben.com.au

project O'Leary House
address 7 Pavilion Street Queenscliff NSW
client Megan O'Leary

title		job no.	OPQ	dwg no.
Waste Management Plan & Erosion & Sediment Control Plan		drawn	AK	DA22
		checked	AK	revision
issue		scale	1:100 @ A3	A