


 **northern
beaches
council**

**THIS PLAN IS TO BE READ IN
CONJUNCTION WITH
THE CONDITIONS OF DEVELOPMENT
CONSENT**

DA2019/1363

SITE PLAN / SITE ANALYSIS PLAN
1:200

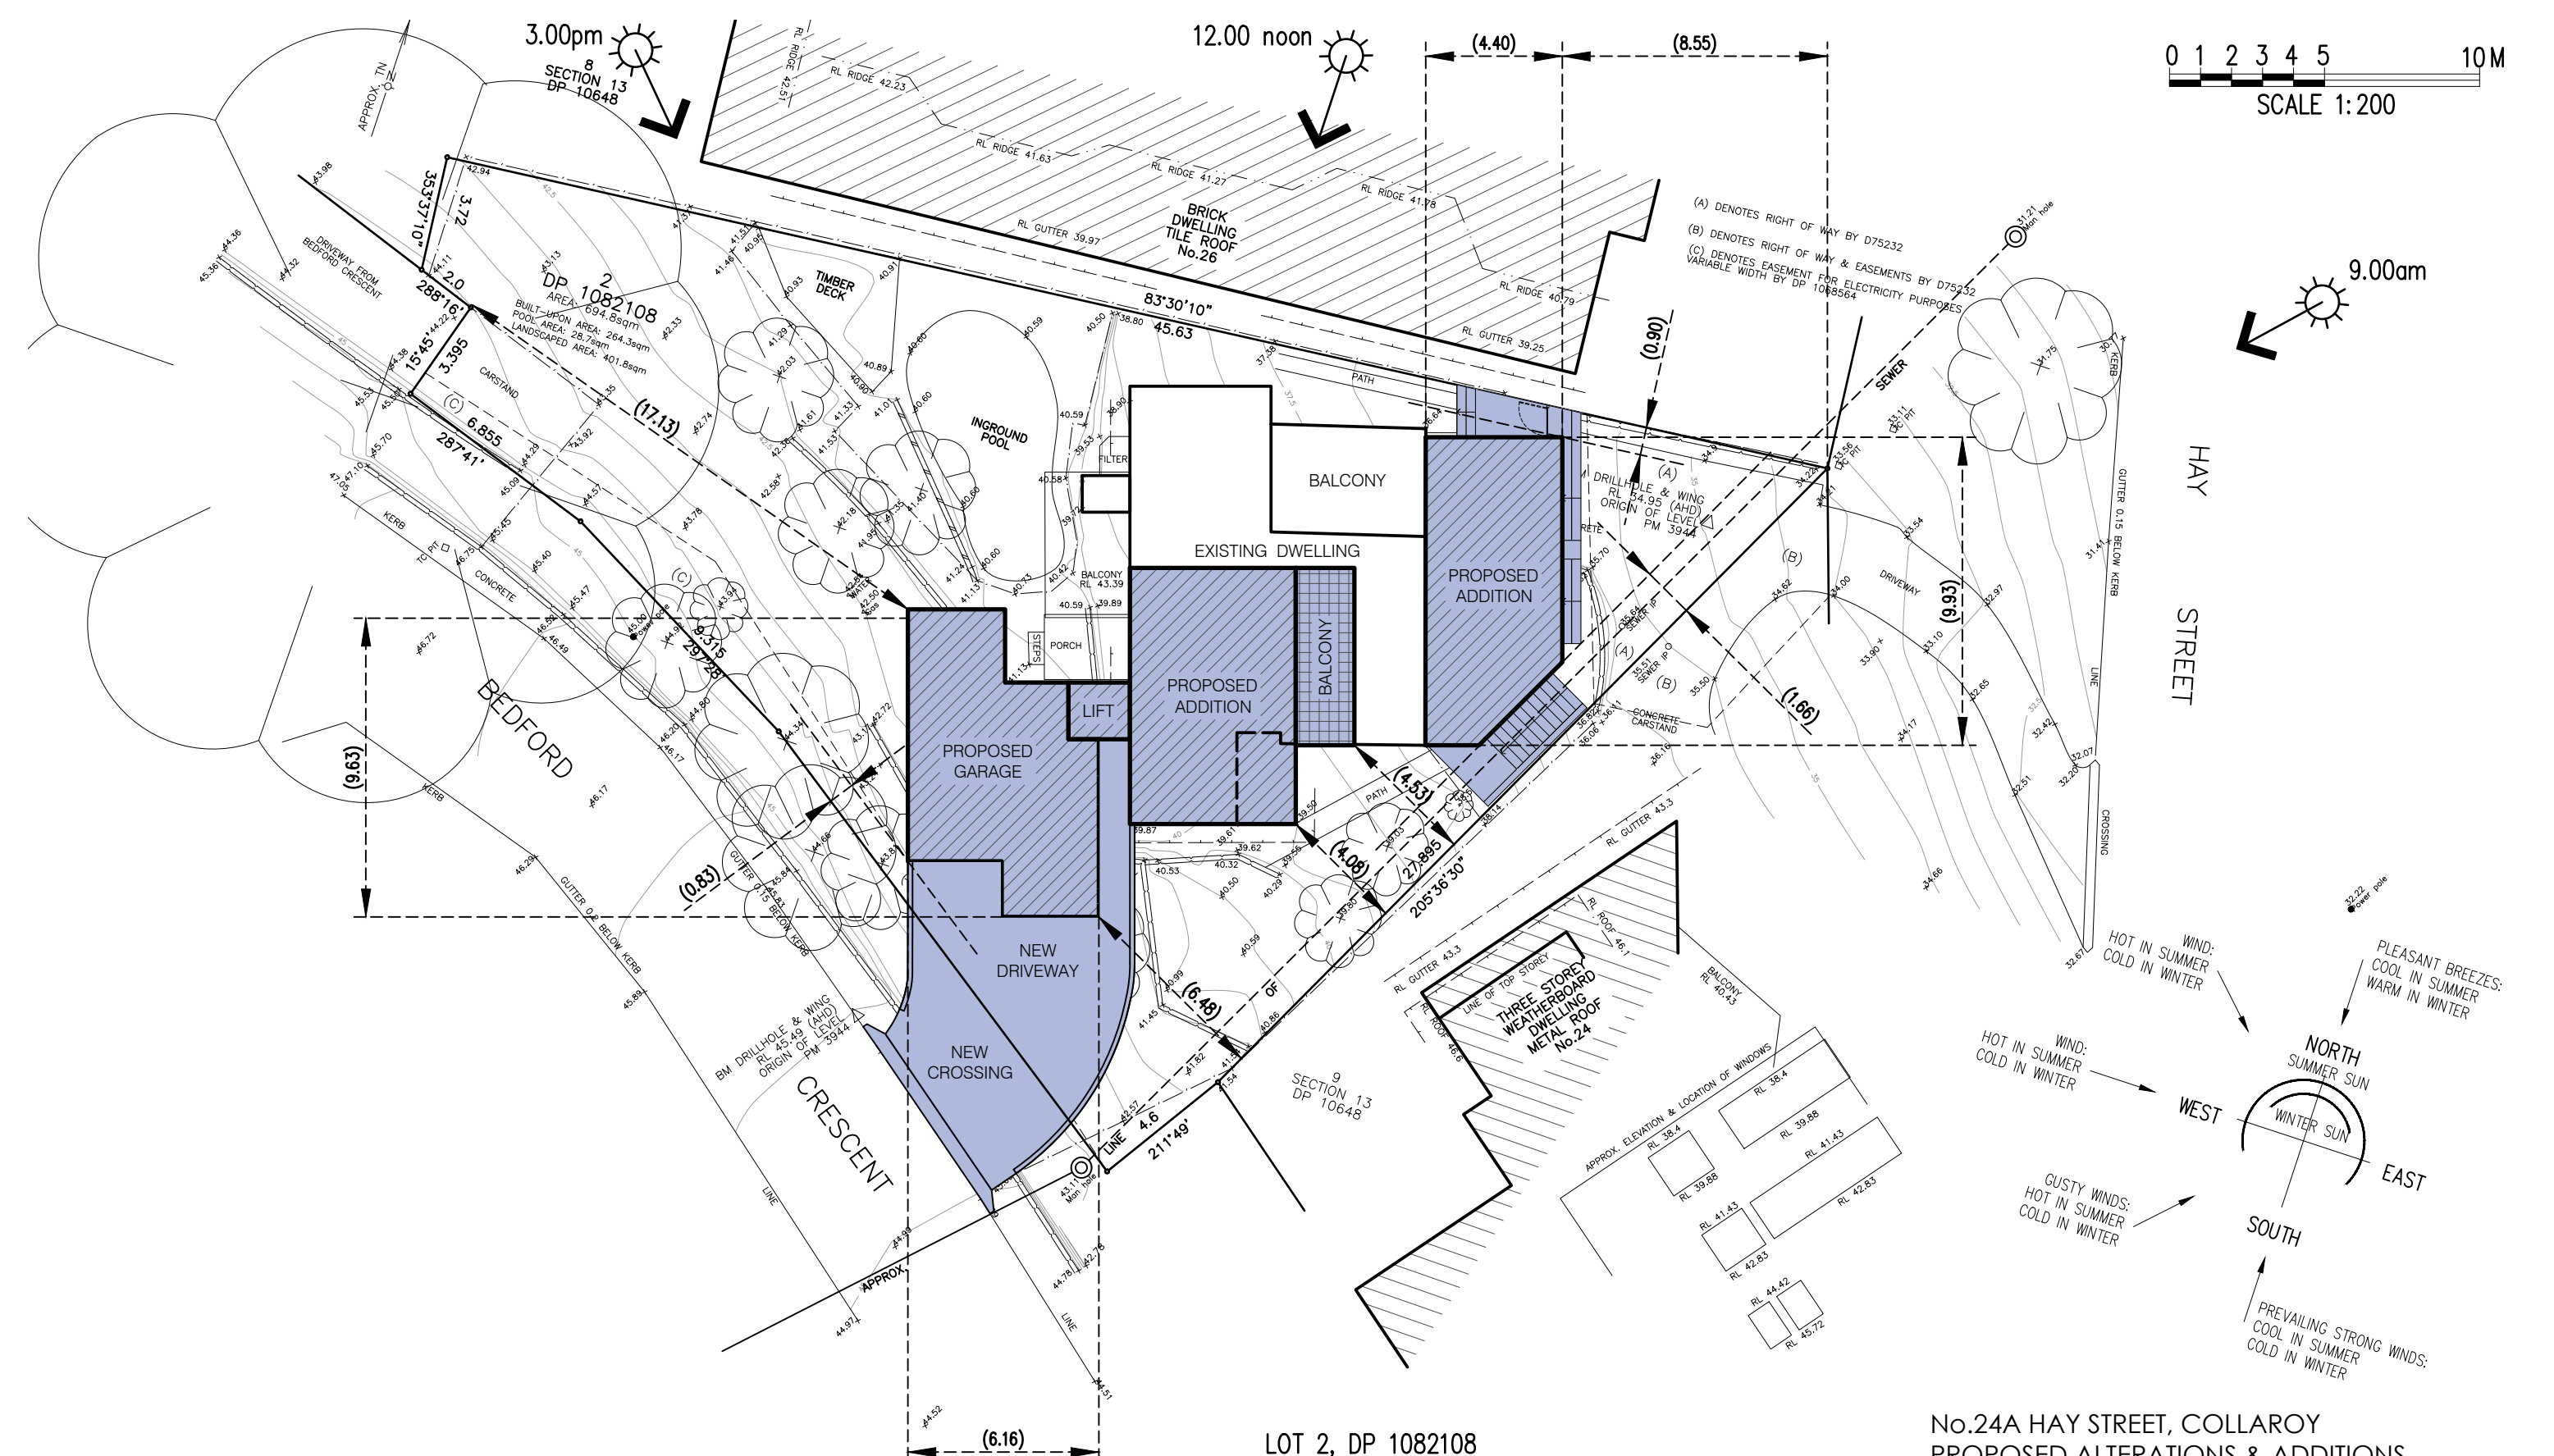

LOT 2, DP 1082108

SITE ANALYSIS	(m2)
SITE AREA	694.80
EXISTING SITE COVERAGE	119.63
PROPOSED SITE COVERAGE	209.75
PROPOSED LANDSCAPED AREA	(43.07%) 299.23

No.24A HAY STREET, COLLAROY
PROPOSED ALTERATIONS & ADDITIONS
APPLICANT: MR & MRS DONALDSON
SITE PLAN / SITE ANALYSIS PLAN

SCALE 1:200
DATE NOVEMBER 2019



MICHAEL AIREY
20/28 McDONALD STREET, FRESHWATER NSW 2096
PHONE 9905 1483, MOBILE 0418 289 585
EMAIL mikeairey@bigpond.com.au

ABN 26 769 291 556

NEW LANDSCAPE STEPS & PATH AT ENTRY.

NEW STAIR UP TO GROUND FLOOR.


NEW CONCRETE SLAB TO EX. GARAGE AREA.

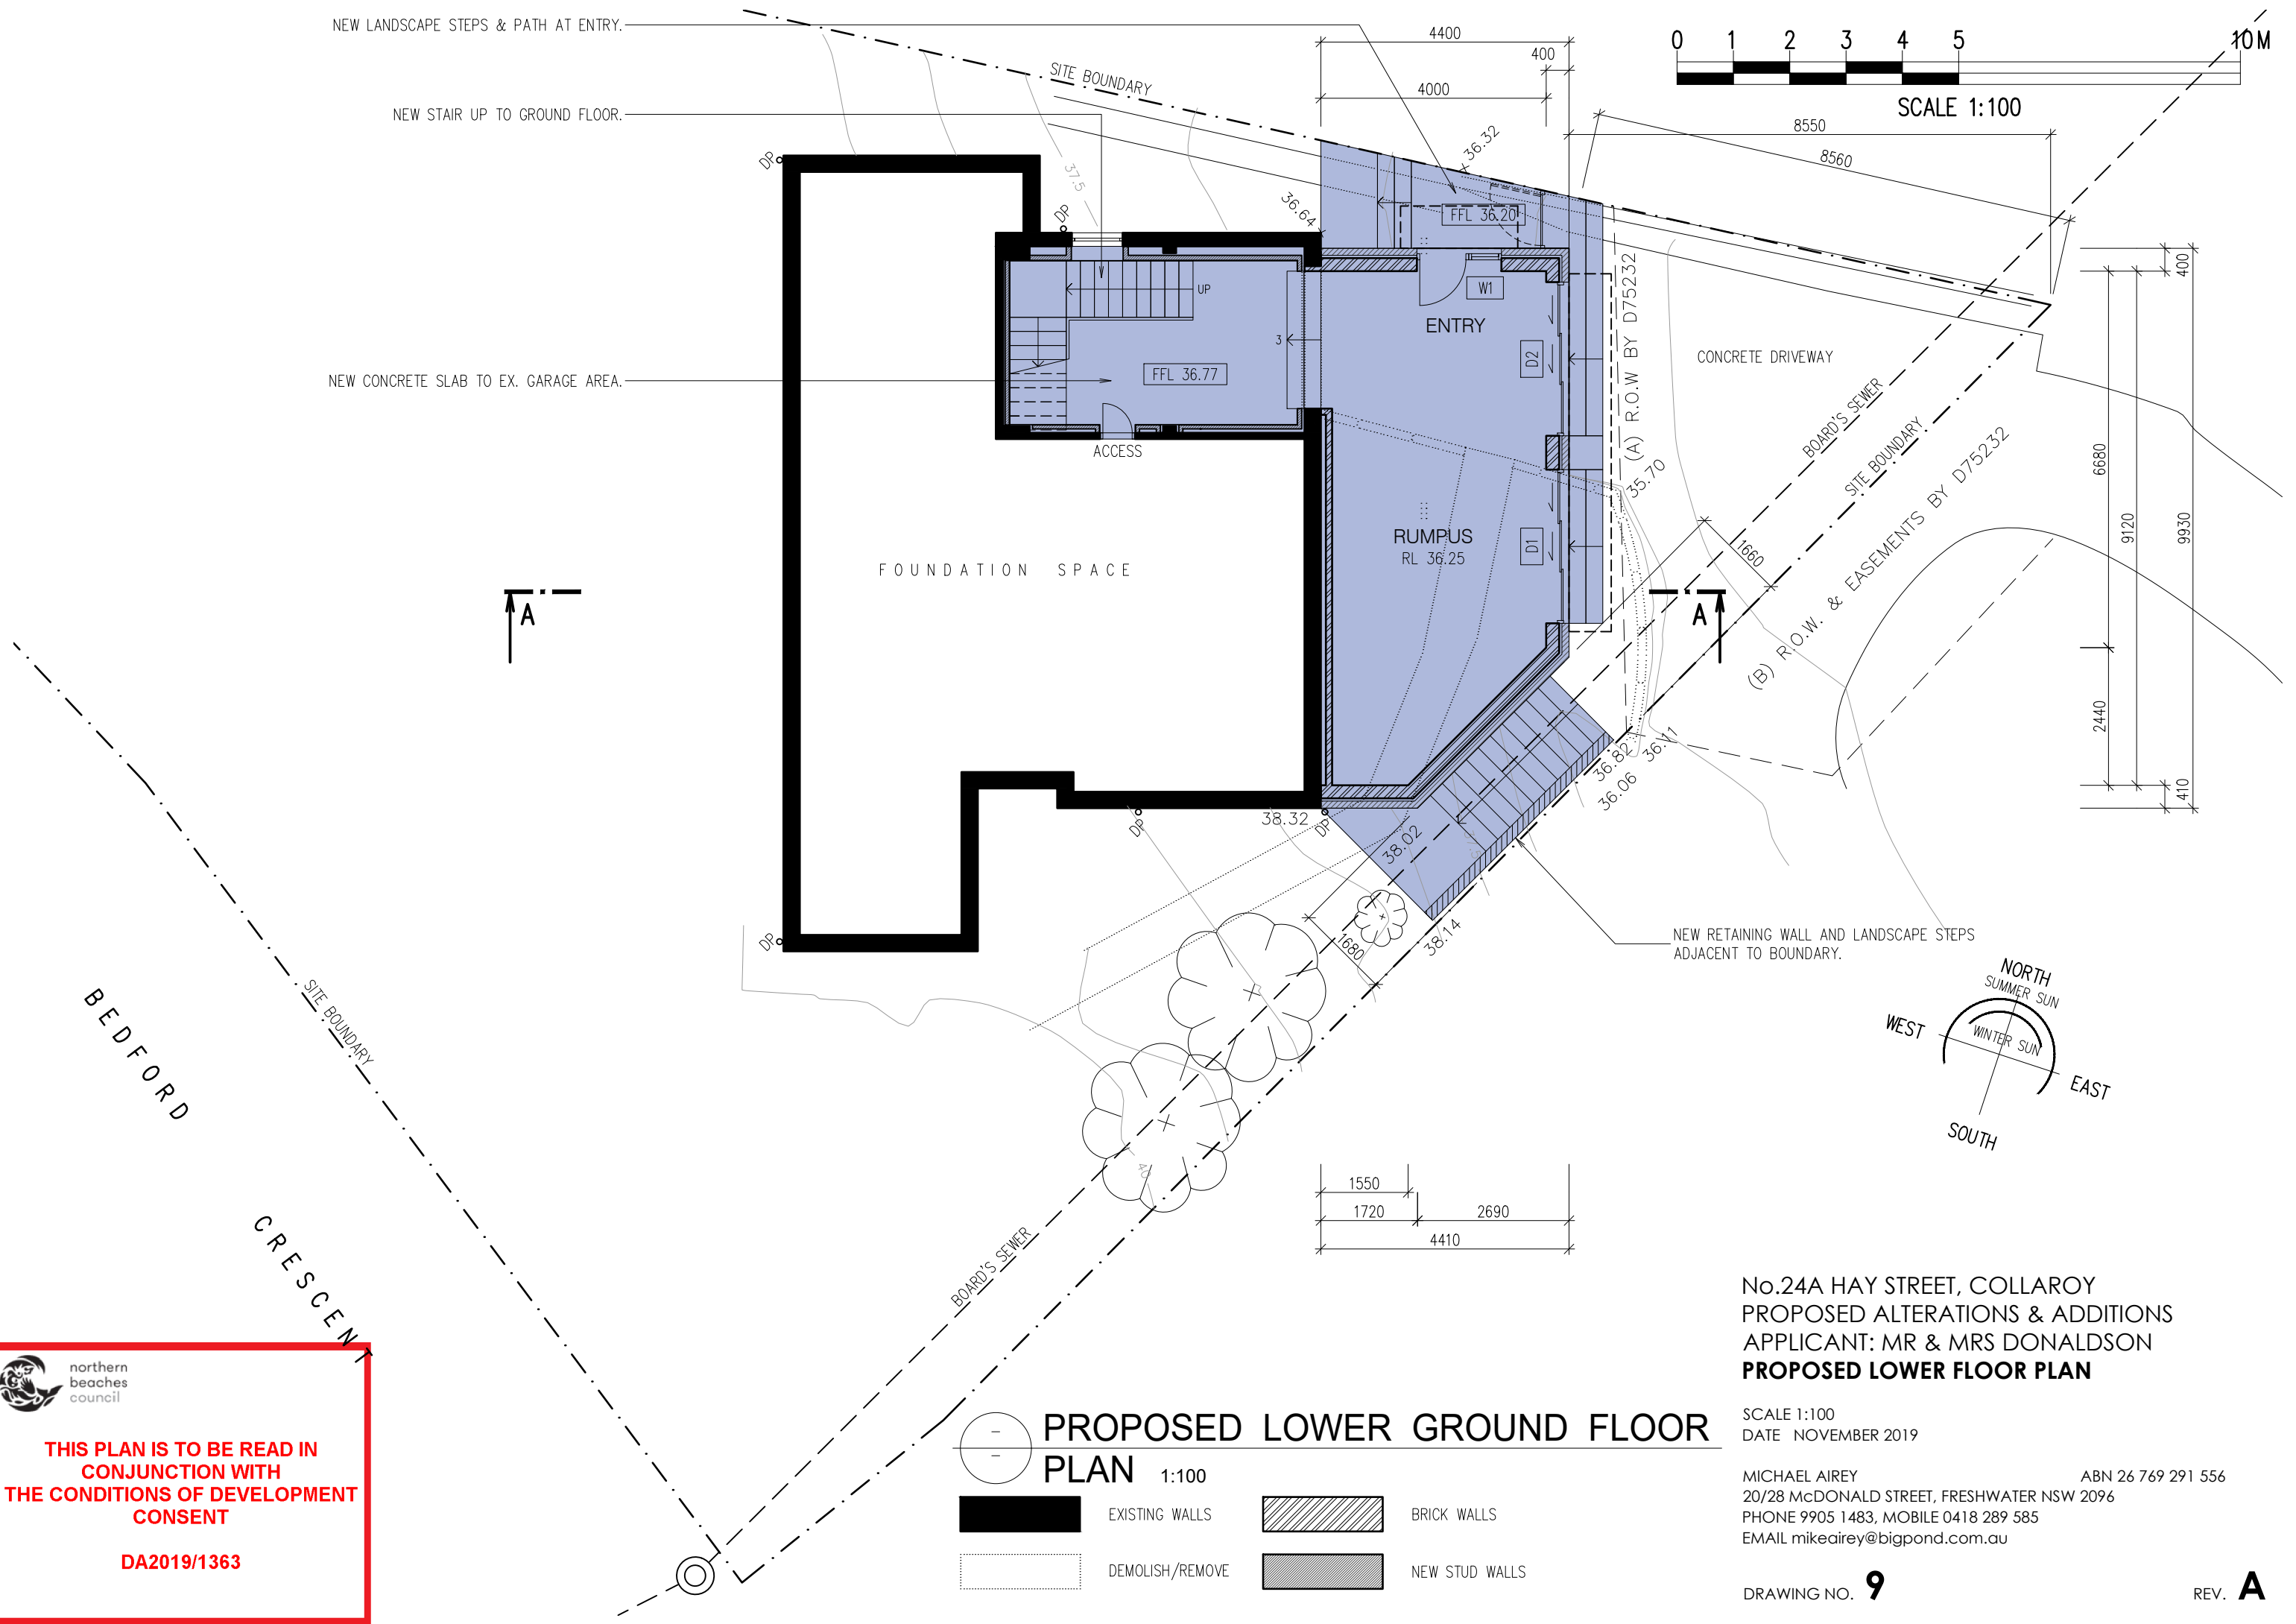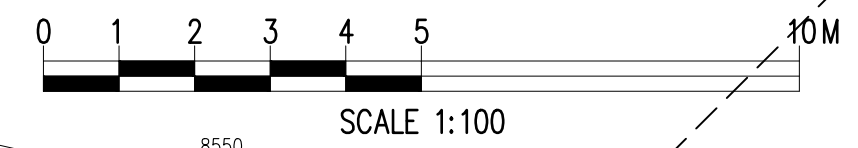

 northern beaches council

THIS PLAN IS TO BE READ IN CONJUNCTION WITH THE CONDITIONS OF DEVELOPMENT CONSENT

DA2019/1363

 
 **PROPOSED LOWER GROUND FLOOR PLAN** 1:100

 EXISTING WALLS	 BRICK WALLS
 DEMOLISH/REMOVE	 NEW STUD WALLS


No.24A HAY STREET, COLLAROY
PROPOSED ALTERATIONS & ADDITIONS
APPLICANT: MR & MRS DONALDSON
PROPOSED LOWER FLOOR PLAN

SCALE 1:100
DATE NOVEMBER 2019


MICHAEL AIREY ABN 26 769 291 556
20/28 McDONALD STREET, FRESHWATER NSW 2096
PHONE 9905 1483, MOBILE 0418 289 585
EMAIL mikeairey@bigpond.com.au

 

SCALE 1:100

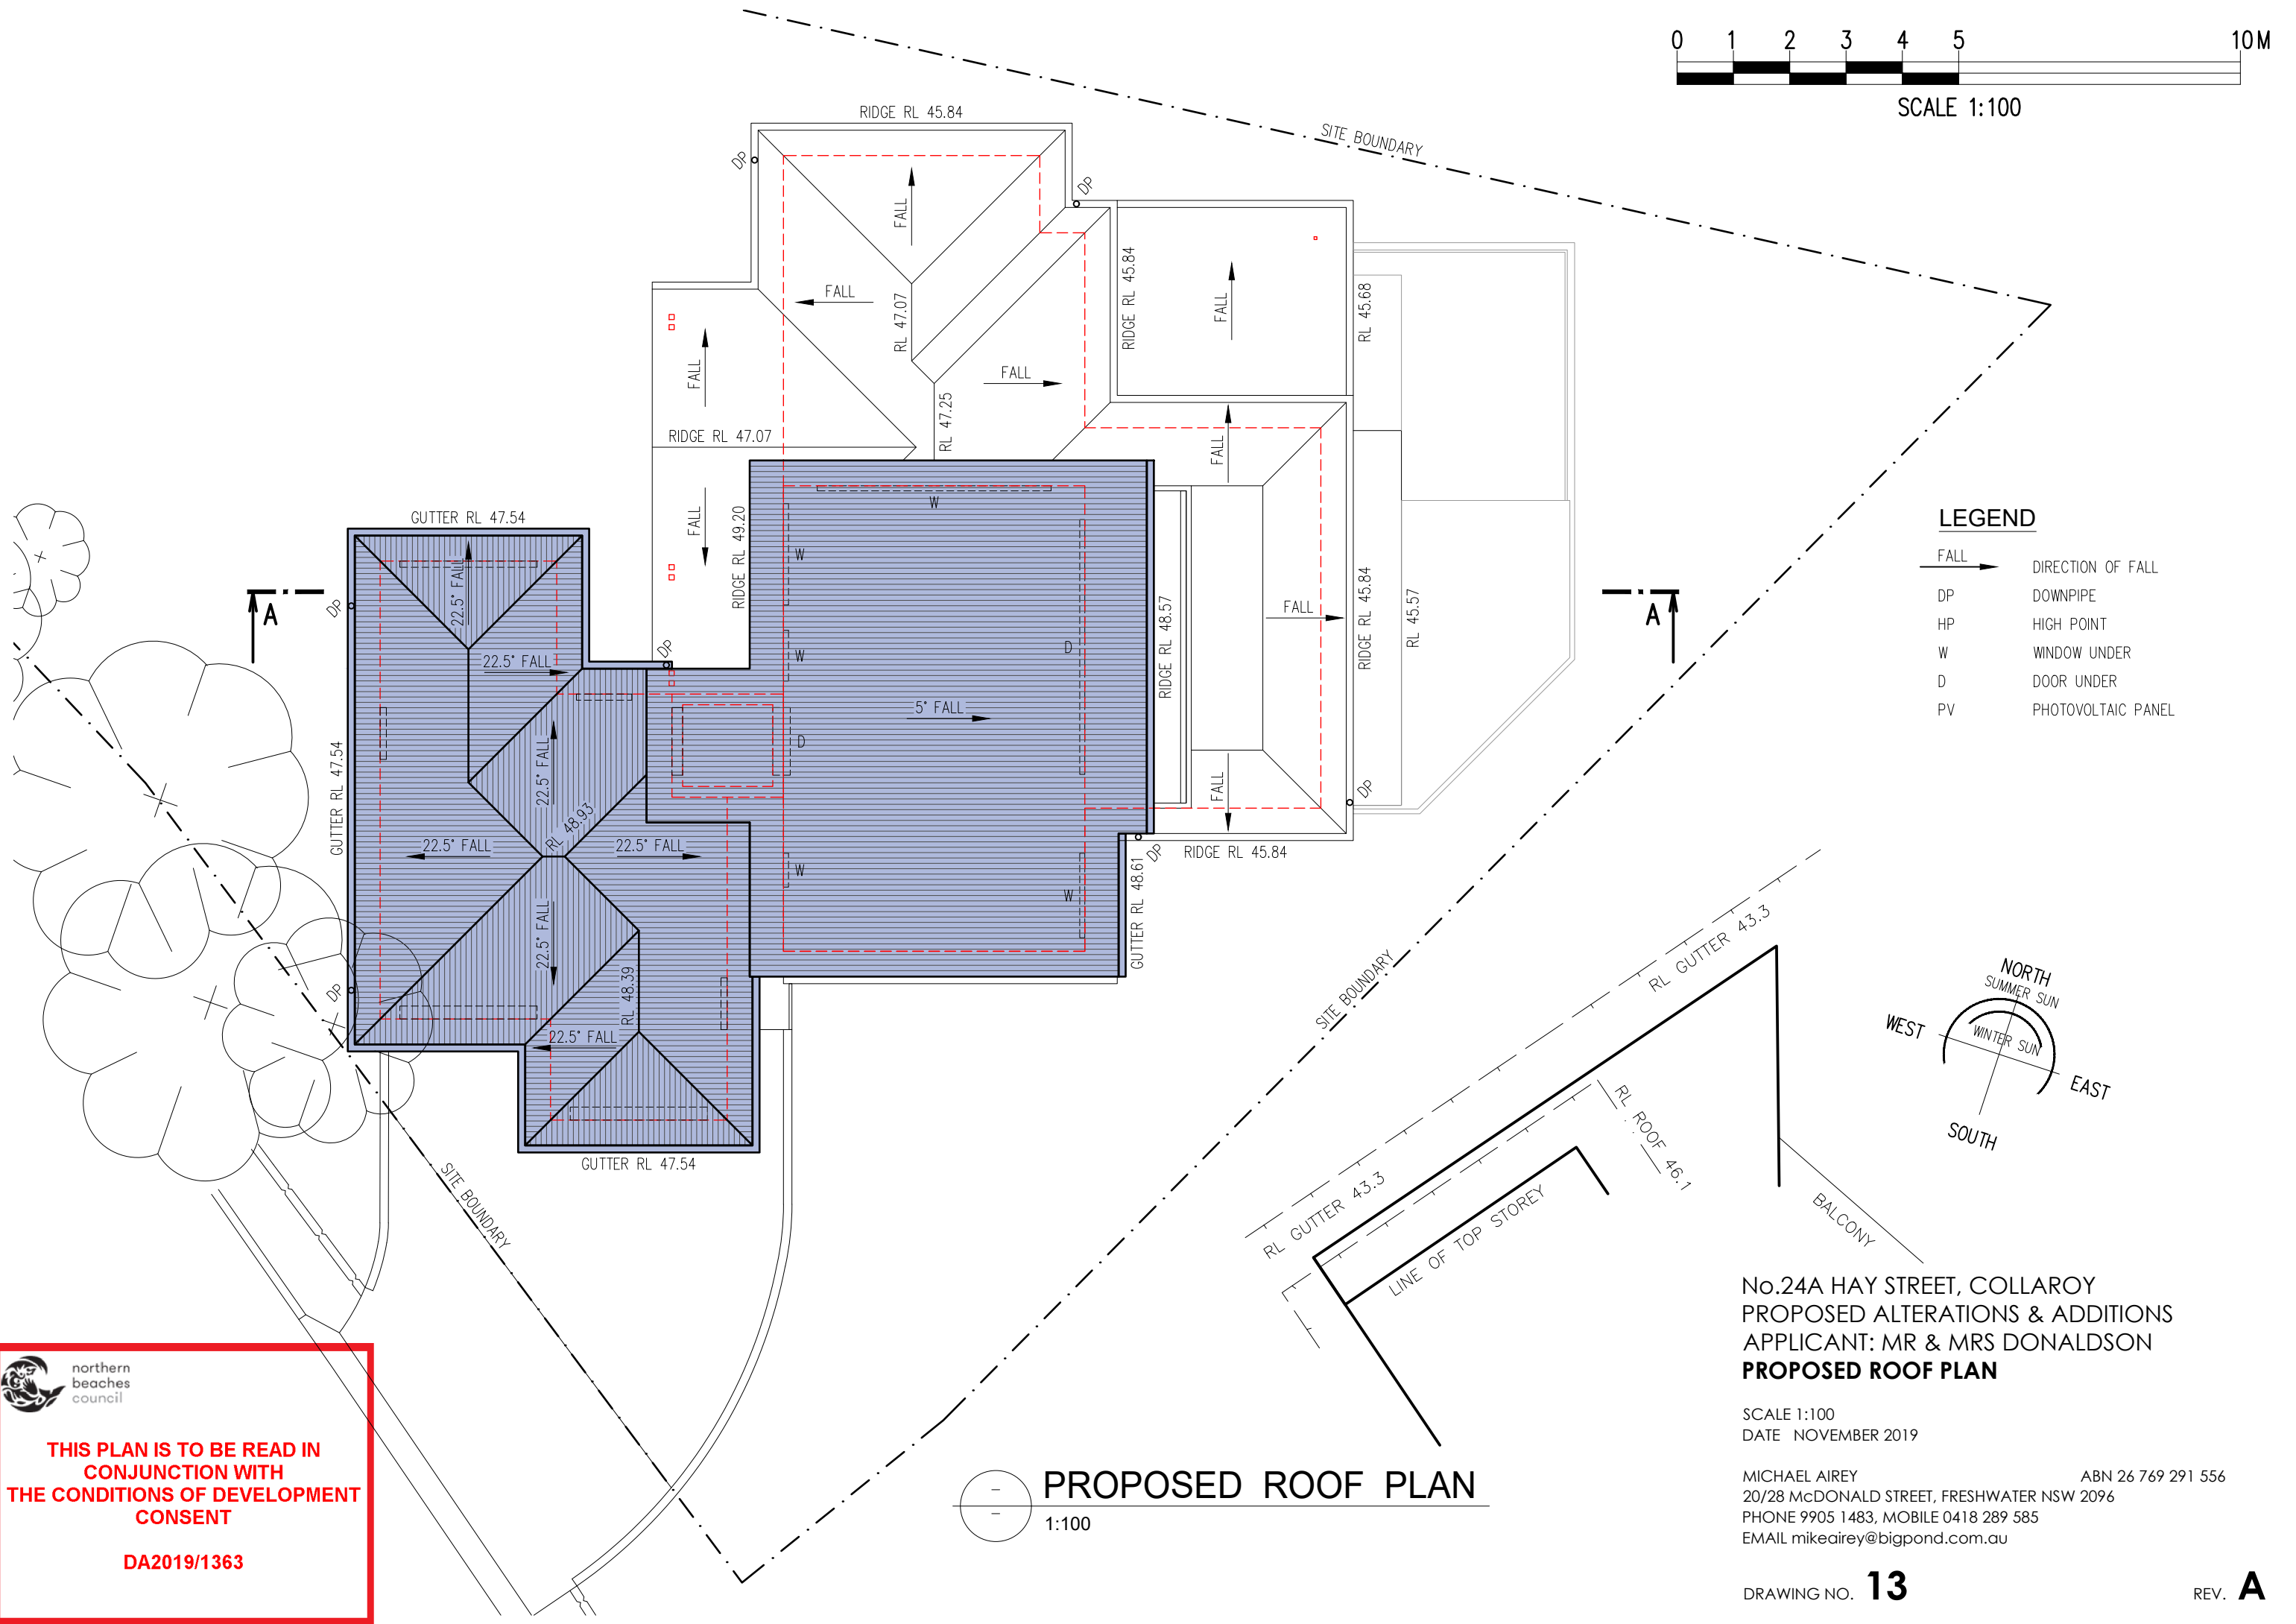

- LEGEND**
- FALL → DIRECTION OF FALL
 - DP DOWNPIPE
 - HP HIGH POINT
 - W WINDOW UNDER
 - D DOOR UNDER
 - PV PHOTOVOLTAIC PANEL

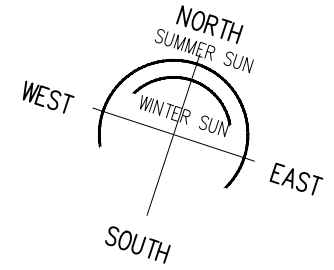

No.24A HAY STREET, COLLAROY
PROPOSED ALTERATIONS & ADDITIONS
APPLICANT: MR & MRS DONALDSON
PROPOSED ROOF PLAN

SCALE 1:100
DATE NOVEMBER 2019


MICHAEL AIREY 20/28 McDONALD STREET, FRESHWATER NSW 2096
PHONE 9905 1483, MOBILE 0418 289 585
EMAIL mikeairey@bigpond.com.au


ABN 26 769 291 556

 northern beaches council

THIS PLAN IS TO BE READ IN CONJUNCTION WITH THE CONDITIONS OF DEVELOPMENT CONSENT

DA2019/1363

  **PROPOSED ROOF PLAN**
1:100

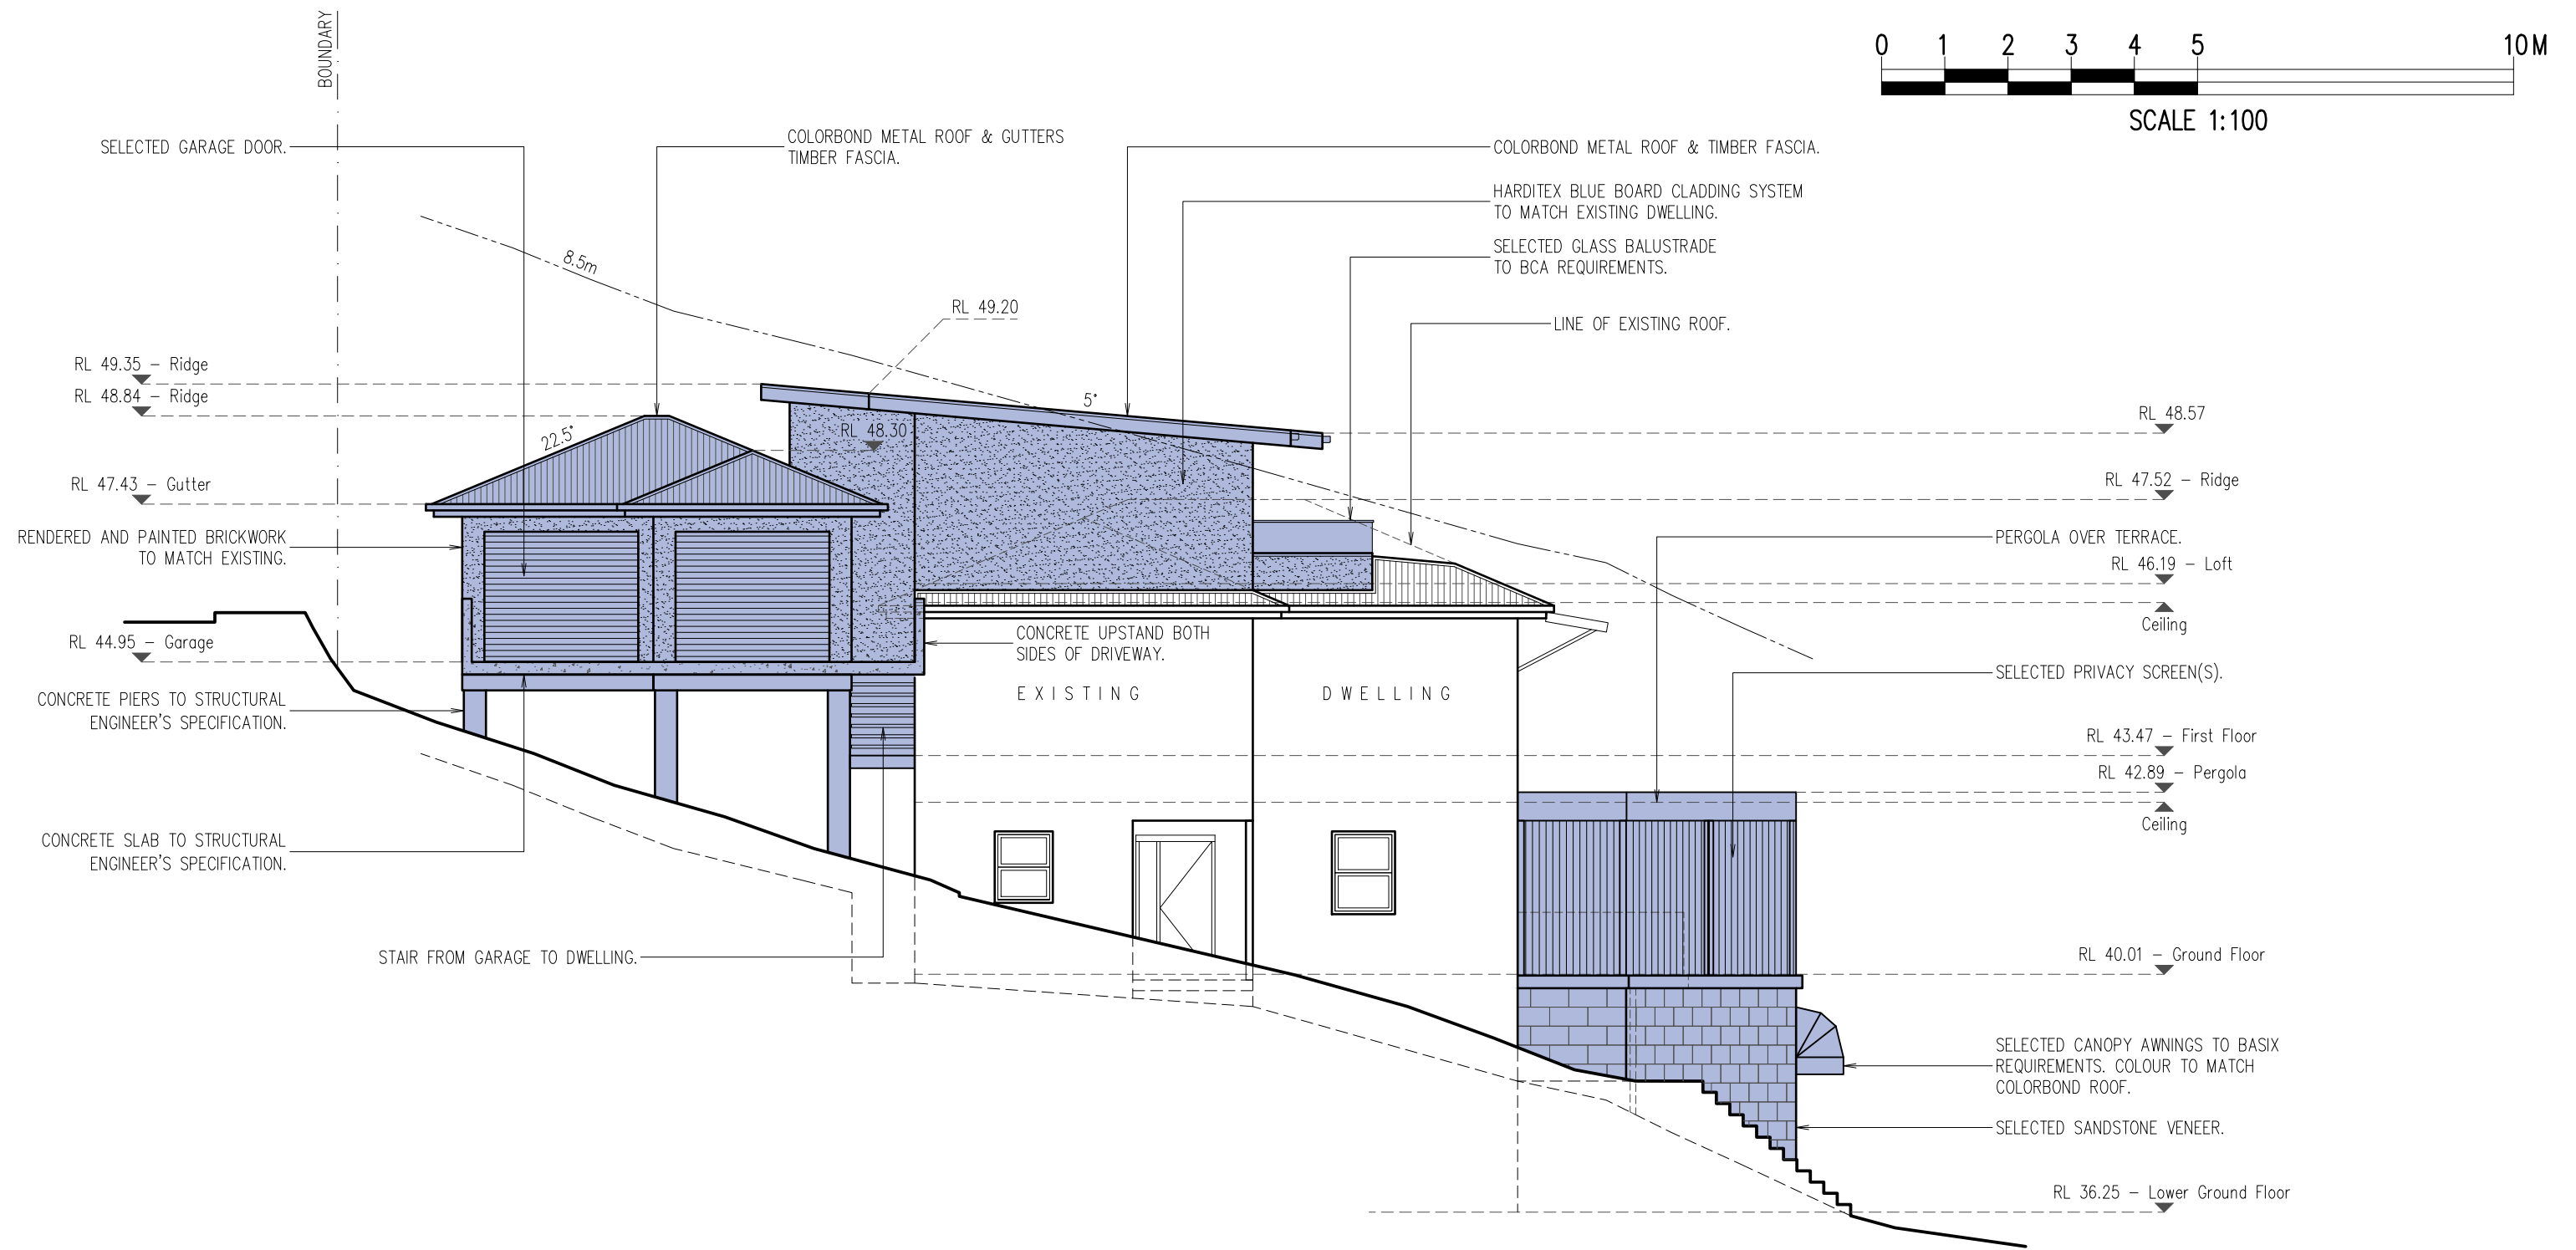

PROPOSED SOUTH ELEVATION
1:100


No.24A HAY STREET, COLLAROY
PROPOSED ALTERATIONS & ADDITIONS
APPLICANT: MR & MRS DONALDSON
PROPOSED SOUTH ELEVATION

SCALE 1:100
DATE NOVEMBER 2019

MICHAEL AIREY ABN 26 769 291 556
20/28 McDONALD STREET, FRESHWATER NSW 2096
PHONE 9905 1483, MOBILE 0418 289 585
EMAIL mikeairey@bigpond.com.au

**THIS PLAN IS TO BE READ IN
CONJUNCTION WITH
THE CONDITIONS OF DEVELOPMENT
CONSENT**

DA2019/1363

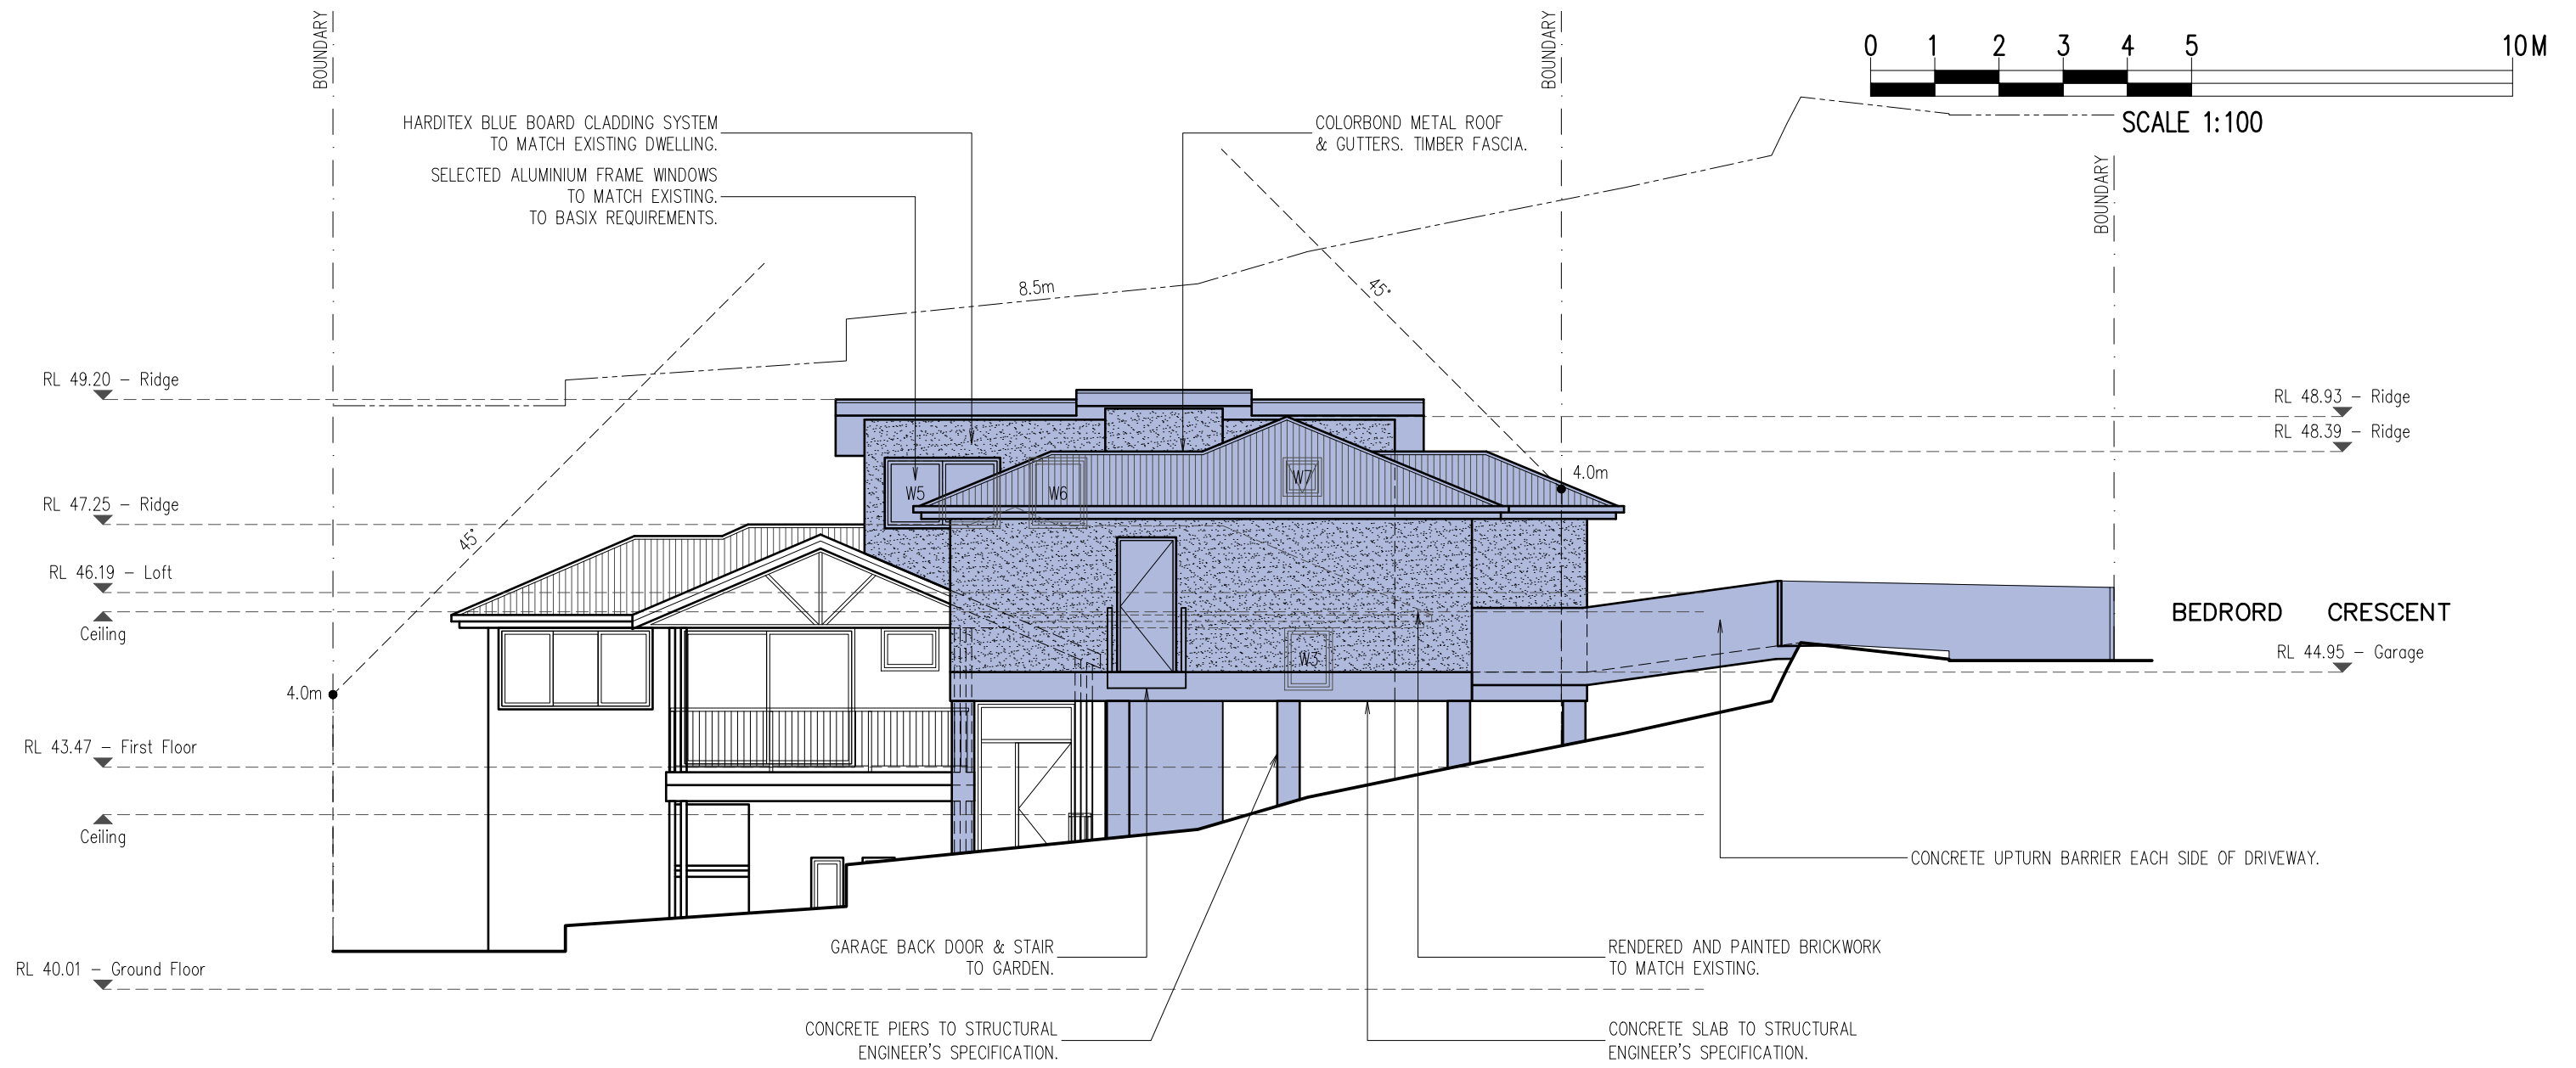

PROPOSED WEST ELEVATION
1:100

No.24A HAY STREET, COLLAROY
PROPOSED ALTERATIONS & ADDITIONS
APPLICANT: MR & MRS DONALDSON
PROPOSED WEST ELEVATION

SCALE 1:100
DATE NOVEMBER 2019

MICHAEL AIREY ABN 26 769 291 556
20/28 McDONALD STREET, FRESHWATER NSW 2096
PHONE 9905 1483, MOBILE 0418 289 585
EMAIL mikeairey@bigpond.com.au


DRAWING NO. **15**

REV. **A**


**THIS PLAN IS TO BE READ IN
CONJUNCTION WITH
THE CONDITIONS OF DEVELOPMENT
CONSENT**

DA2019/1363



 

SCALE 1:100

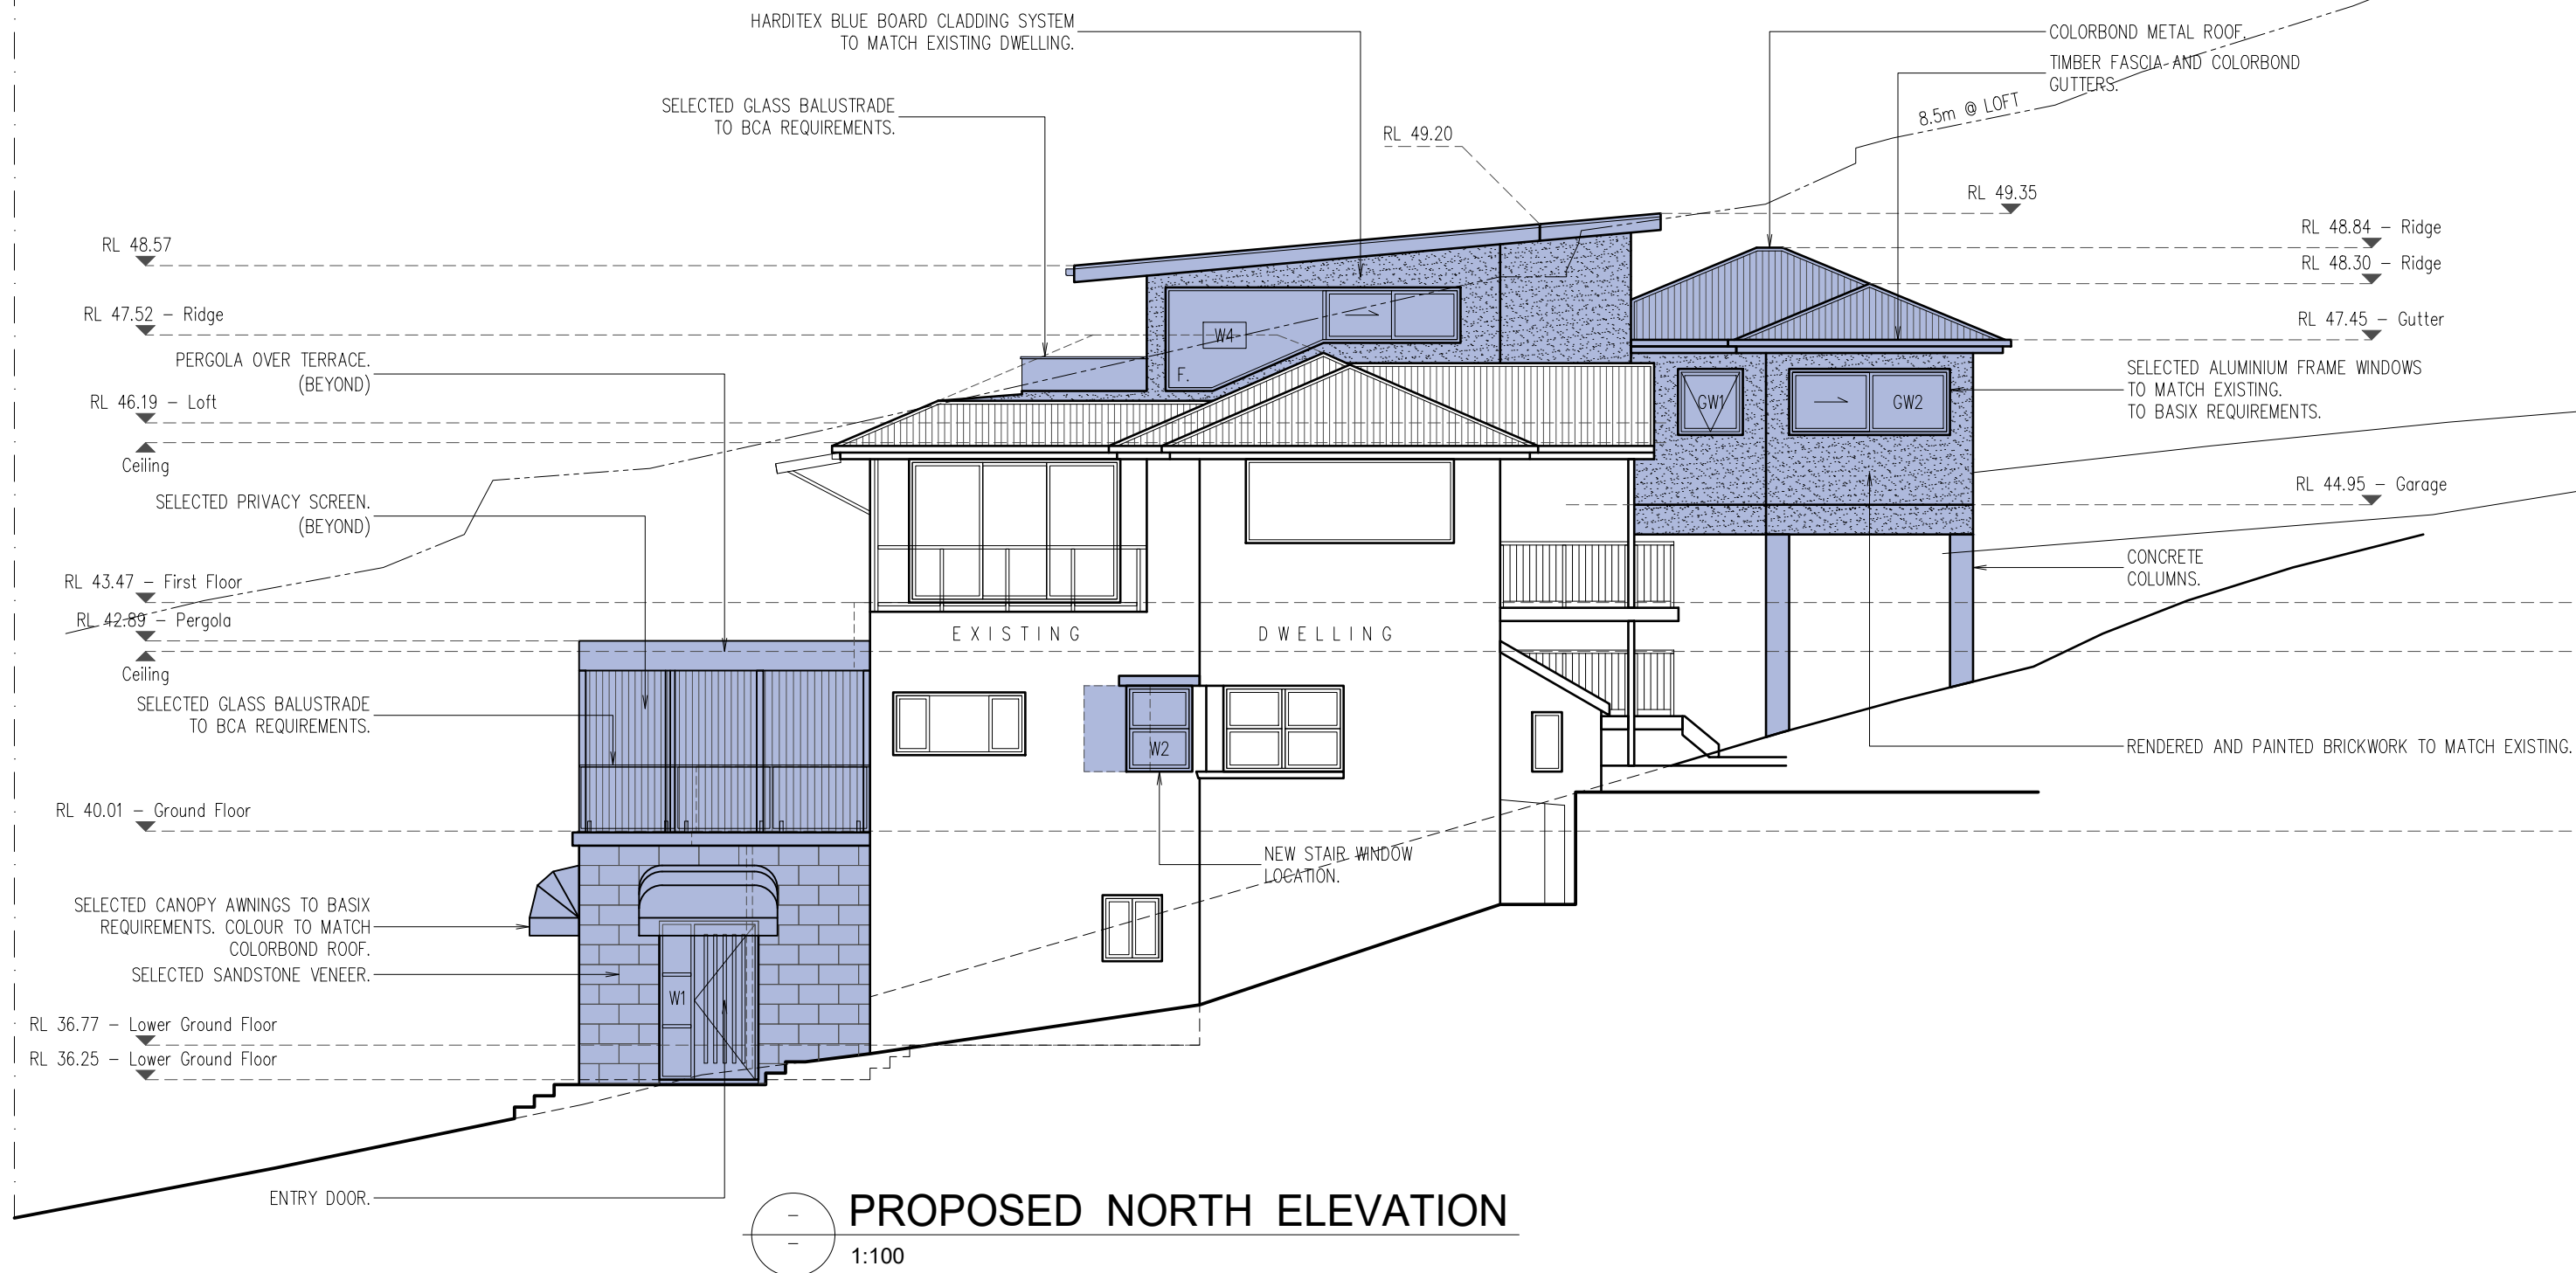

 northern beaches council

THIS PLAN IS TO BE READ IN CONJUNCTION WITH THE CONDITIONS OF DEVELOPMENT CONSENT

DA2019/1363

No.24A HAY STREET, COLLAROY
PROPOSED ALTERATIONS & ADDITIONS
APPLICANT: MR & MRS DONALDSON
PROPOSED NORTH ELEVATION

SCALE 1:100
DATE NOVEMBER 2019

MICHAEL AIREY ABN 26 769 291 556
20/28 McDONALD STREET, FRESHWATER NSW 2096
PHONE 9905 1483, MOBILE 0418 289 585
EMAIL mikeairey@bigpond.com.au

DRAWING NO. **16**

REV. **A**



PROPOSED LANDSCAPED AREA

1:200

LANDSCAPED AREA ANALYSIS (m2)	
SITE AREA	694.80
L.O.S. REQUIRED (40%)	277.92
L.O.S. (A)	195.20
L.O.S. (B)	73.33
POOL WATER SURFACE	30.70
TOTAL L.O.S.:	299.23 (43.07%)



**THIS PLAN IS TO BE READ IN
CONJUNCTION WITH
THE CONDITIONS OF DEVELOPMENT
CONSENT**

DA2019/1363


No.24A HAY STREET, COLLAROY
PROPOSED ALTERATIONS & ADDITIONS
APPLICANT: MR & MRS DONALDSON
PROPOSED LANDSCAPED AREA

SCALE 1:200
DATE NOVEMBER 2019

MICHAEL AIREY ABN 26 769 291 556
20/28 McDONALD STREET, FRESHWATER NSW 2096
PHONE 9905 1483, MOBILE 0418 289 585
EMAIL mikeairey@bigpond.com.au

DRAWING NO. **20**

REV. **A**

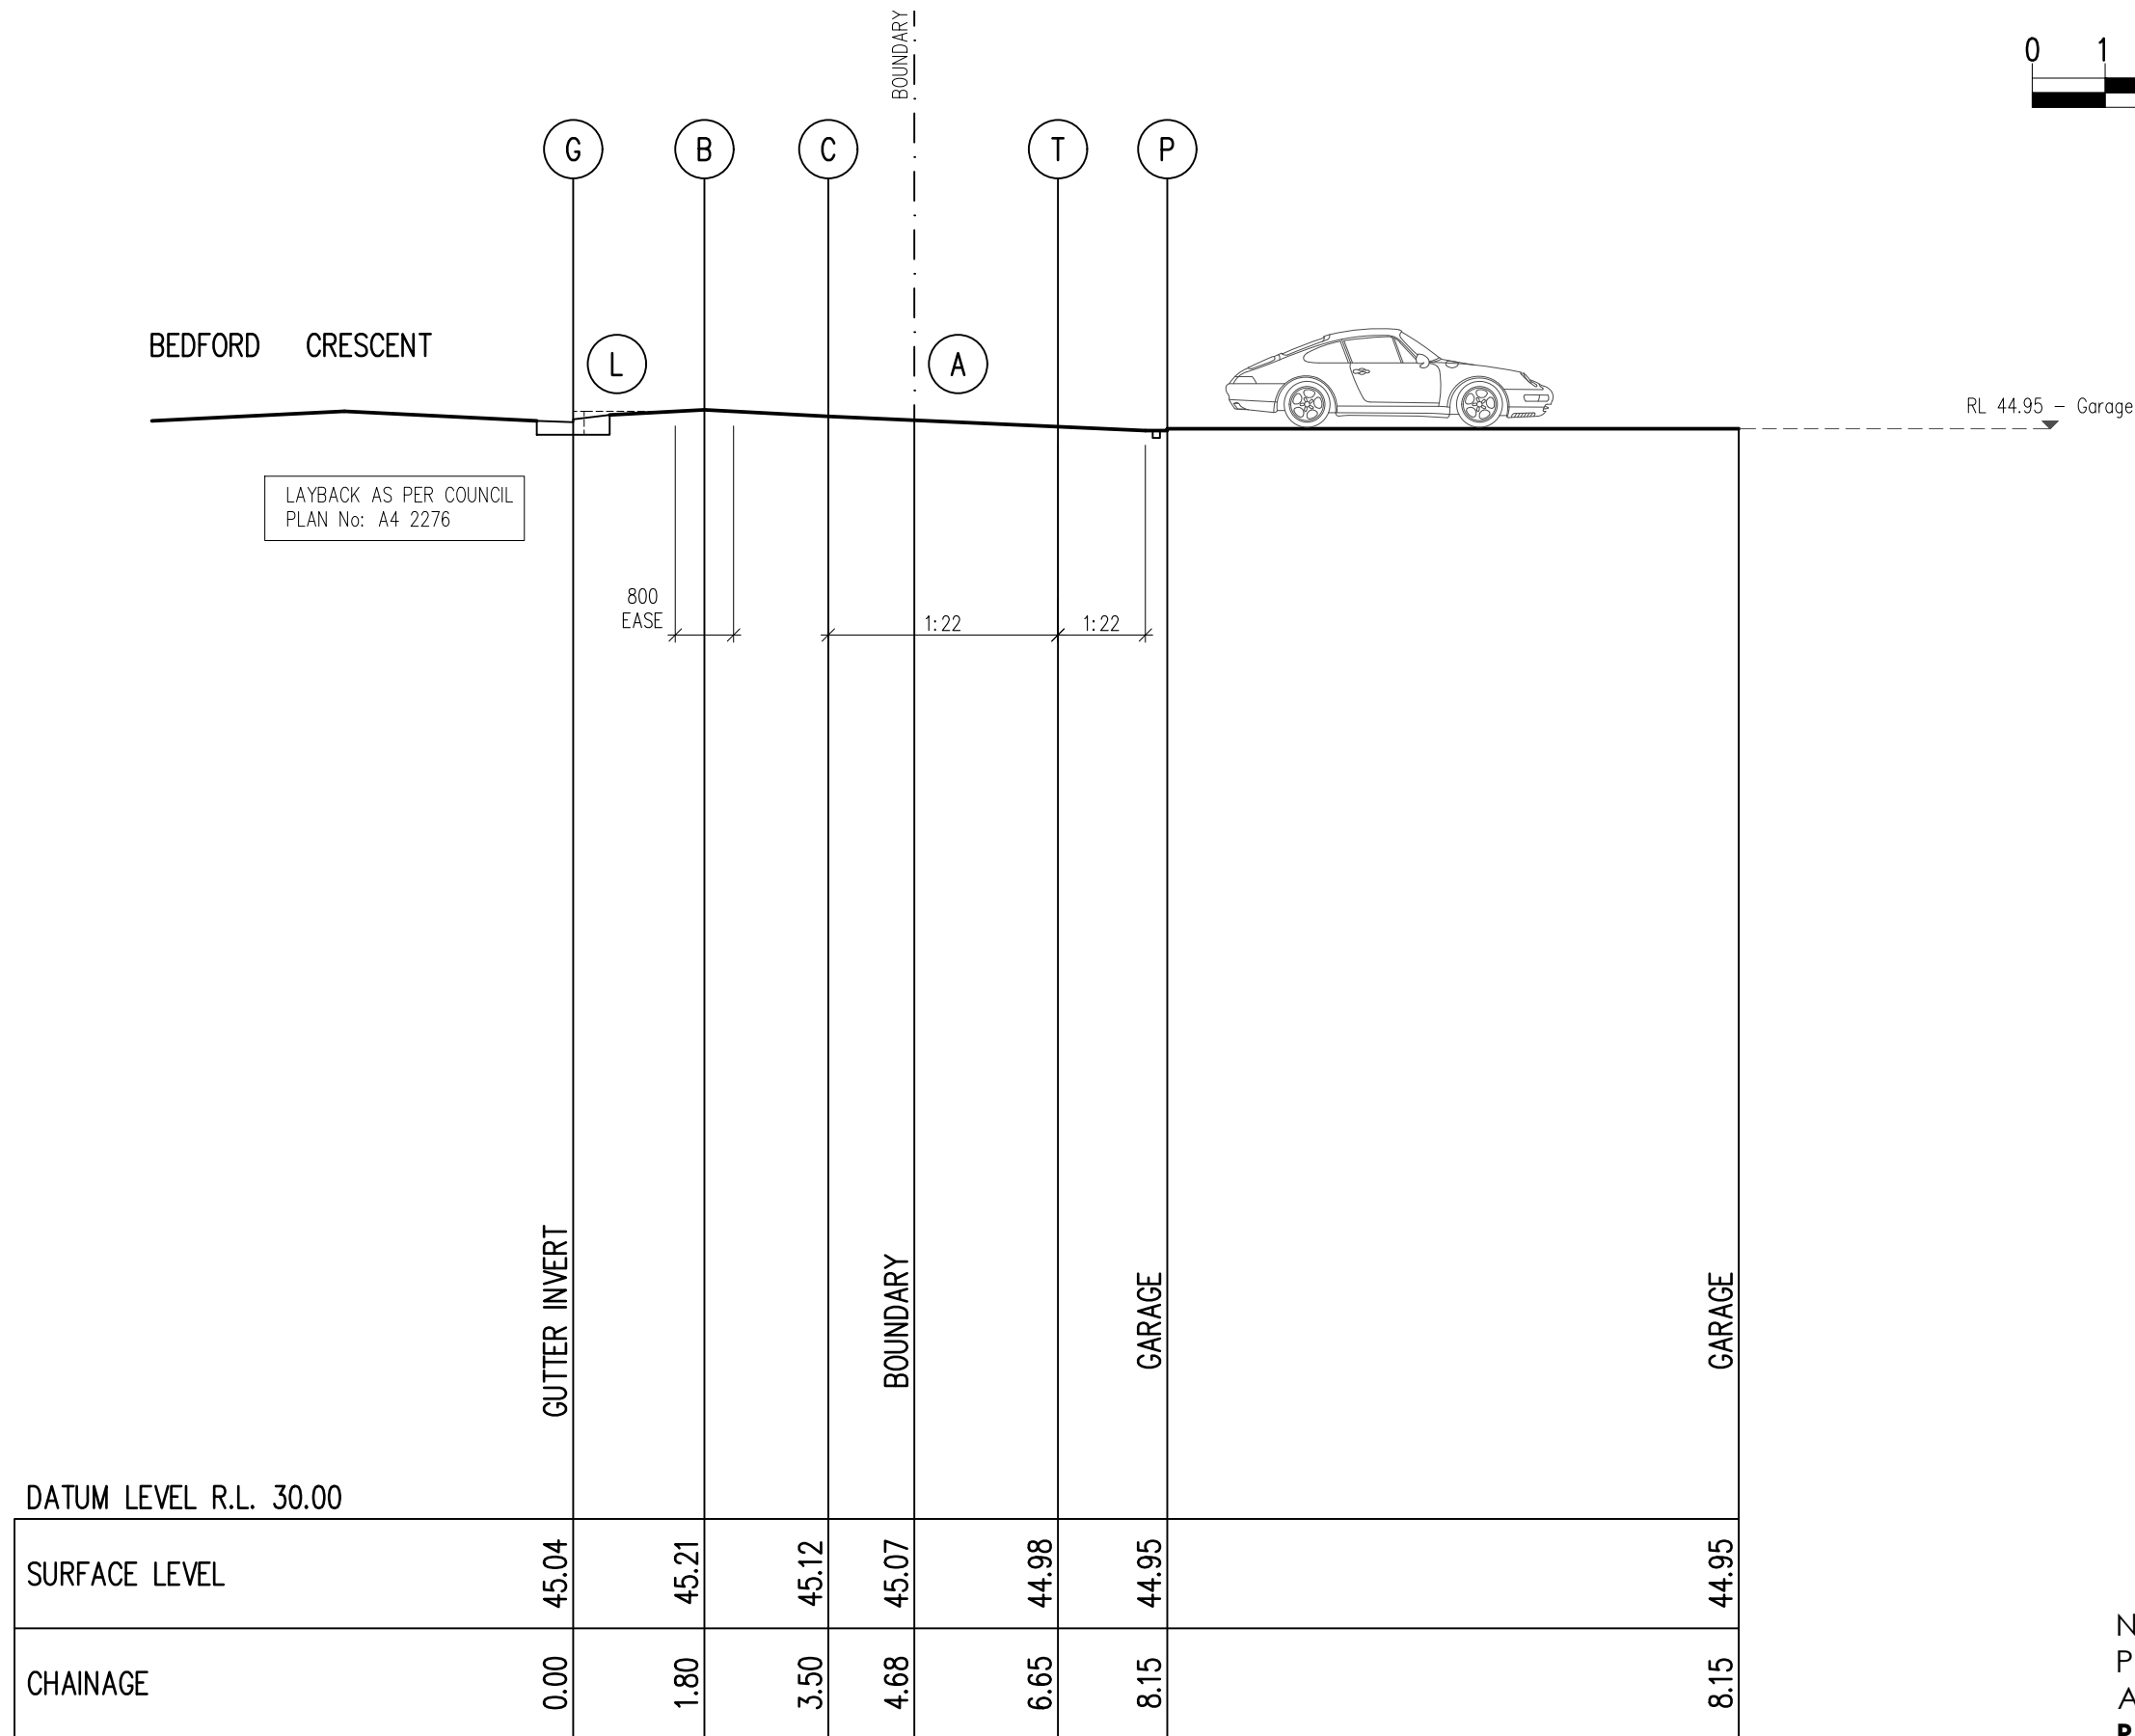

 northern beaches council

THIS PLAN IS TO BE READ IN CONJUNCTION WITH THE CONDITIONS OF DEVELOPMENT CONSENT

DA2019/1363


DRIVEWAY SETOUT AND GRADES TO COMPLY WITH NORTHERN BEACHES COUNCIL 'EXTRA LOW STANDARD VEHICLE CROSSING'.



THE ROAD RESERVE ADJOINING THE VEHICLE CROSSING SHALL BE BATTERED AND TURFED AT A MAXIMUM OF GRADE 1V:6H (OR AS DIRECTED).

No.24A HAY STREET, COLLAROY
PROPOSED ALTERATIONS & ADDITIONS
APPLICANT: MR & MRS DONALDSON
**PROPOSED DRIVEWAY LONGITUDINAL SECTION
CENTRELINE PARKING 1**

SCALE 1:100
DATE NOVEMBER 2019

MICHAEL AIREY ABN 26 769 291 556
20/28 McDONALD STREET, FRESHWATER NSW 2096
PHONE 9905 1483, MOBILE 0418 289 585
EMAIL mikeairey@bigpond.com.au

  **PROPOSED DRIVEWAY LONGITUDINAL SECTION - CENTRELINE PARKING 1**
1:100

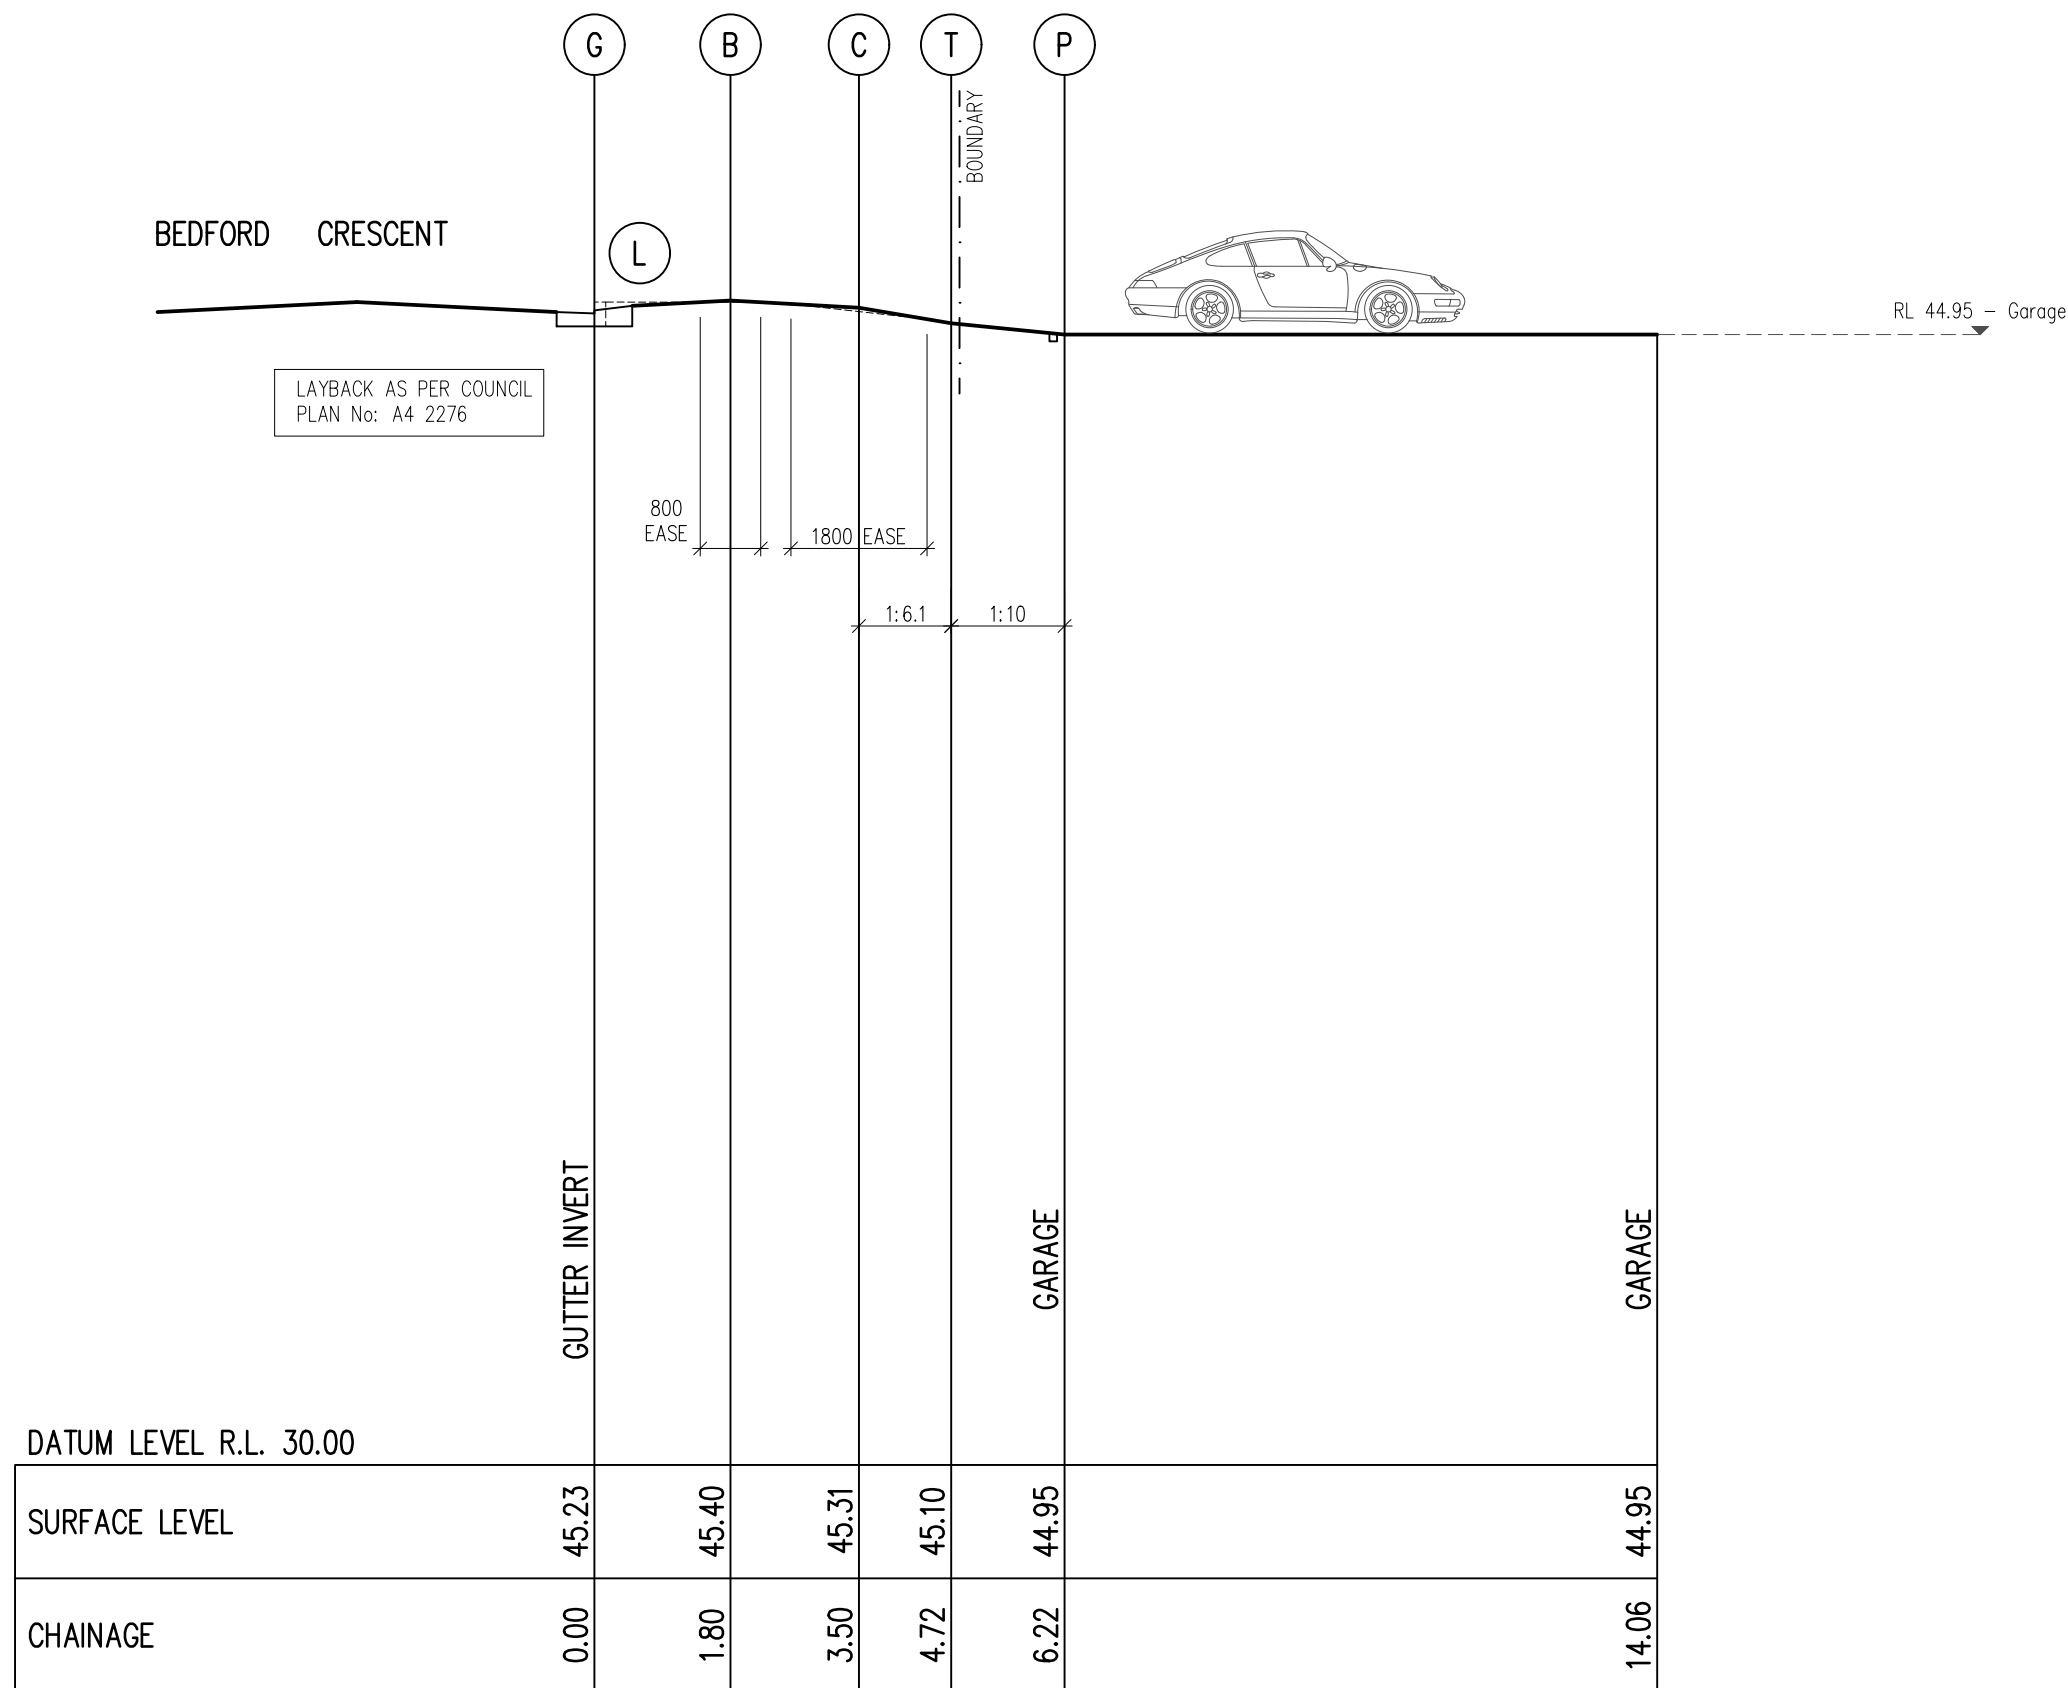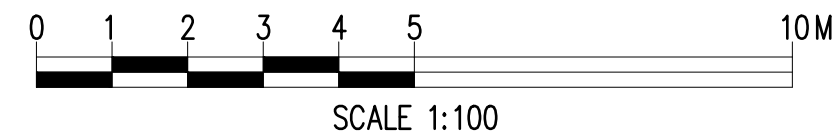




northern
beaches
council

**THIS PLAN IS TO BE READ IN
CONJUNCTION WITH
THE CONDITIONS OF DEVELOPMENT
CONSENT**

DA2019/1363

DRIVEWAY SETOUT AND GRADES TO COMPLY WITH
NORTHERN BEACHES COUNCIL 'EXTRA LOW STANDARD
VEHICLE CROSSING'.

THE ROAD RESERVE ADJOINING THE VEHICLE CROSSING
SHALL BE BATTERED AND TURFED AT A MAXIMUM OF
GRADE 1V:6H (OR AS DIRECTED).

 

PROPOSED DRIVEWAY LONGITUDINAL SECTION - LEFT HAND EDGE



1:100

No.24A HAY STREET, COLLAROY
PROPOSED ALTERATIONS & ADDITIONS
APPLICANT: MR & MRS DONALDSON
**PROPOSED DRIVEWAY LONGITUDINAL SECTION
LEFT HAND EDGE**

SCALE 1:100
DATE NOVEMBER 2019

MICHAEL AIREY
20/28 McDONALD STREET, FRESHWATER NSW 2096
PHONE 9905 1483, MOBILE 0418 289 585
EMAIL mikeairey@bigpond.com.au

ABN 26 769 291 556

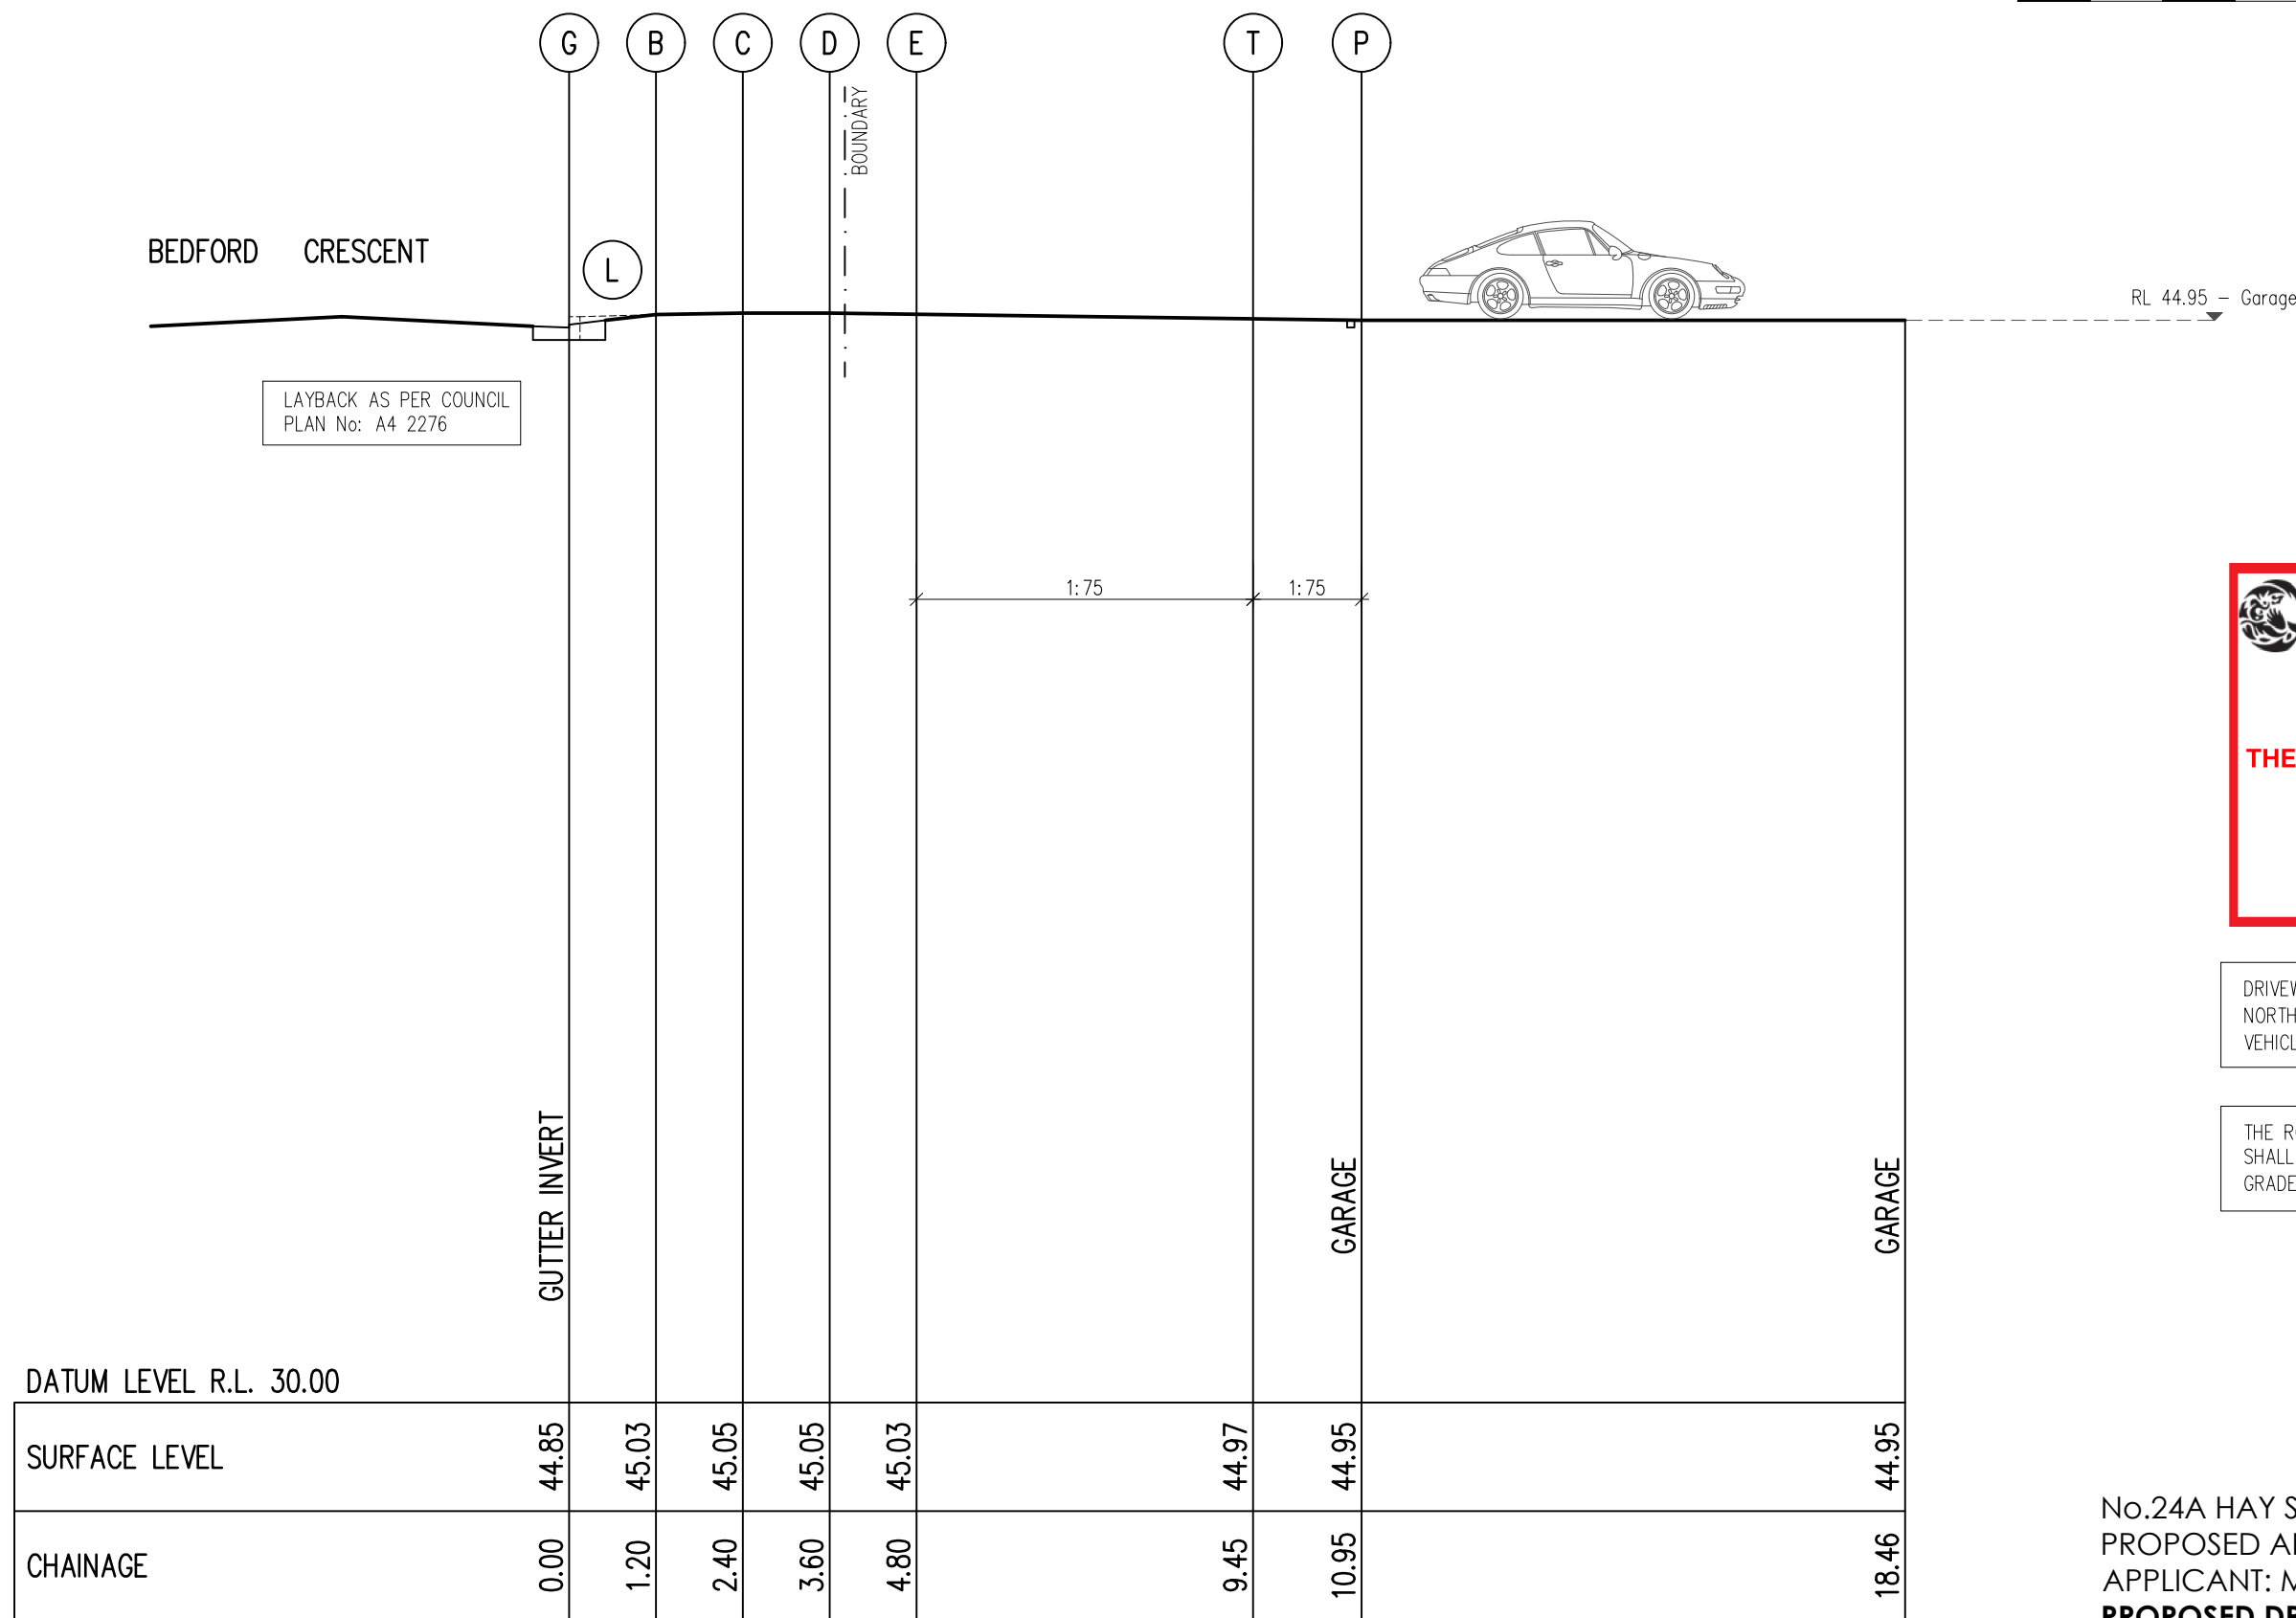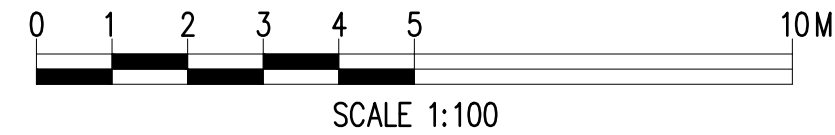




northern
beaches
council

**THIS PLAN IS TO BE READ IN
CONJUNCTION WITH
THE CONDITIONS OF DEVELOPMENT
CONSENT**

DA2019/1363

DRIVEWAY SETOUT AND GRADES TO COMPLY WITH
NORTHERN BEACHES COUNCIL 'NORMAL LOW STANDARD
VEHICLE CROSSING'.

THE ROAD RESERVE ADJOINING THE VEHICLE CROSSING
SHALL BE BATTERED AND TURFED AT A MAXIMUM OF
GRADE 1V:6H (OR AS DIRECTED).

 

PROPOSED DRIVEWAY LONGITUDINAL SECTION - RIGHT HAND EDGE

1:100

No.24A HAY STREET, COLLAROY
PROPOSED ALTERATIONS & ADDITIONS
APPLICANT: MR & MRS DONALDSON
**PROPOSED DRIVEWAY LONGITUDINAL SECTION
RIGHT HAND EDGE**

SCALE 1:100
DATE NOVEMBER 2019

MICHAEL AIREY
20/28 McDONALD STREET, FRESHWATER NSW 2096
PHONE 9905 1483, MOBILE 0418 289 585
EMAIL mikeairey@bigpond.com.au

ABN 26 769 291 556