



Client Name :	HEDY ARRISUENO	Drawing Title :	NOTIFICATION PLANS	
Client Address :	3 FAZZOLARI, AVENUE MONA VALE 2103	Drawing No. :	24	DRAWINGS
Client No. :	KIR 0824 01 DA	Plot Date :	Monday, 14 April 2025	NOT TO SCALE
Project Name :	First Floor Addition	PO BOX 1183 • DEE WHY 2099 TEL : 9938 5611 FAX : 9938 5911 EMAIL : sales@yourstyle.com.au WEB : www.yourstyle.com.au		
		ABN 92 003 918 116 • ACN 003 918 116 BUILDER LICENCE • 60007C A DIVISION OF TAG TEAM CONSTRUCTIONS PTY LTD		




9938 5611
www.yourstyle.com.au

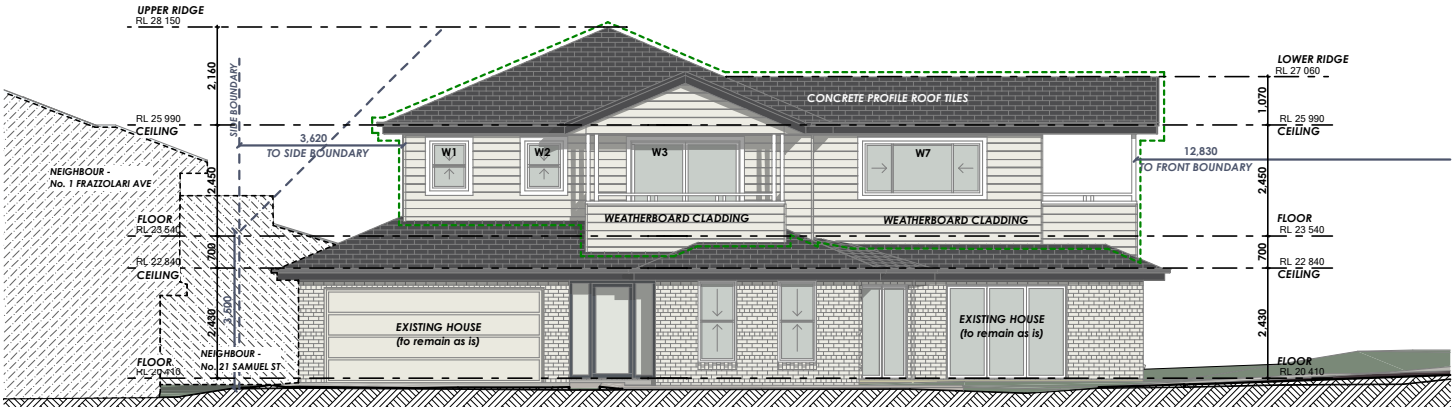


NORTH ELEVATION

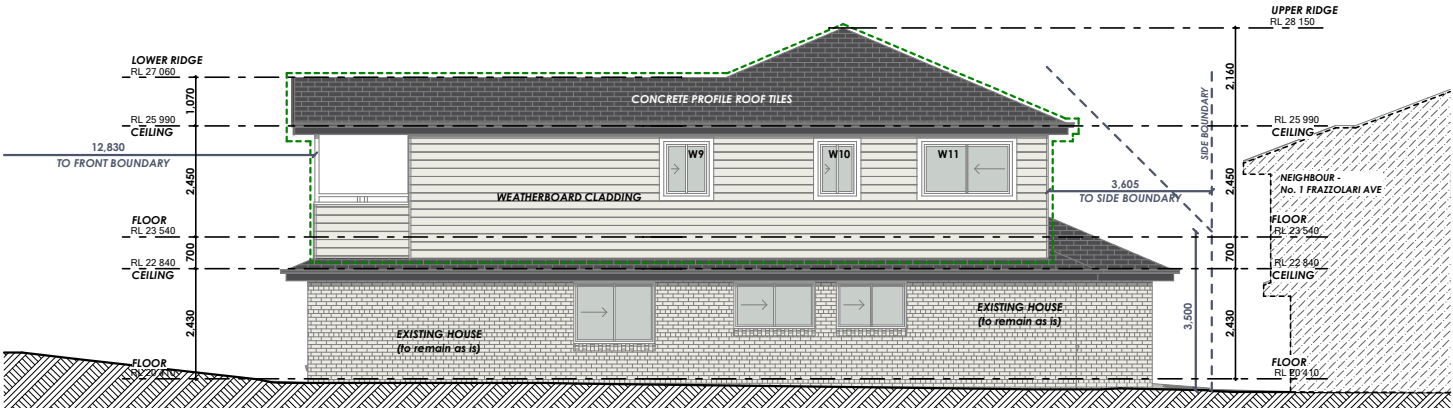

SOUTH ELEVATION

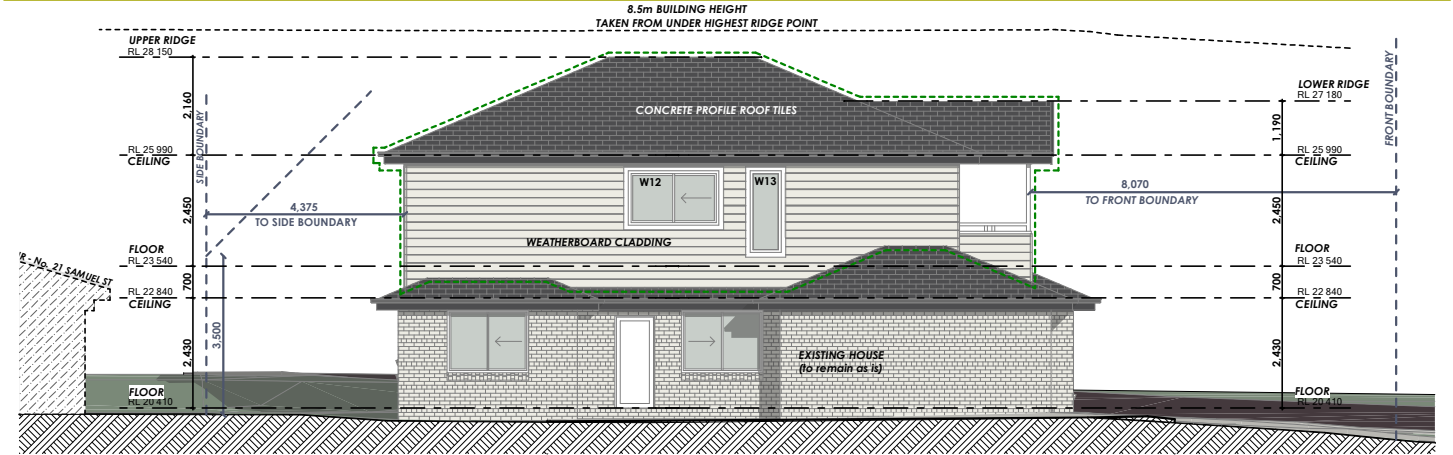

EAST ELEVATION

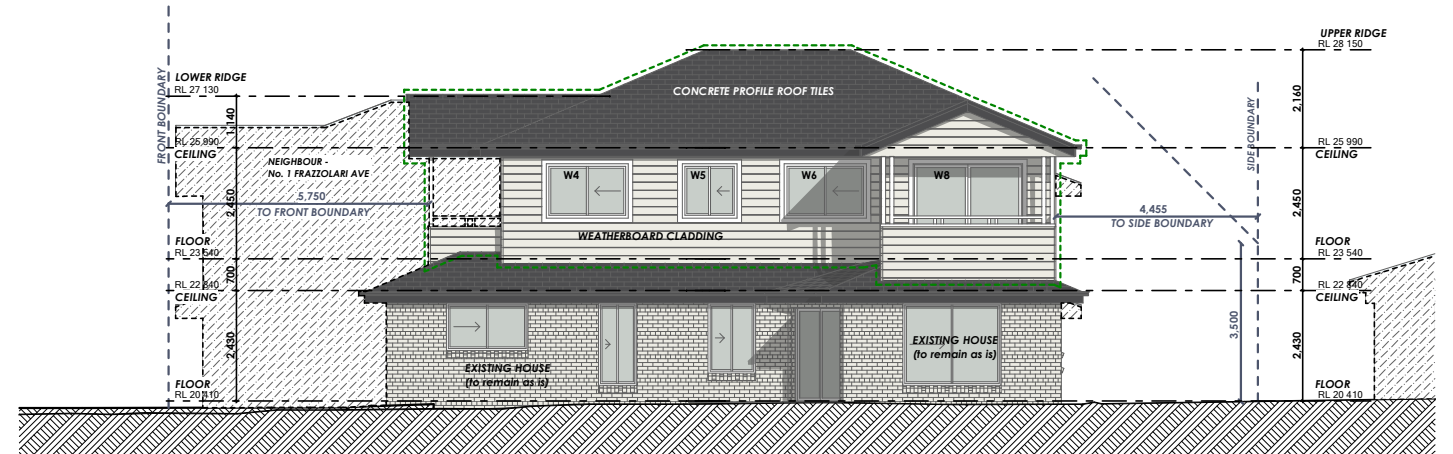

WEST ELEVATION