
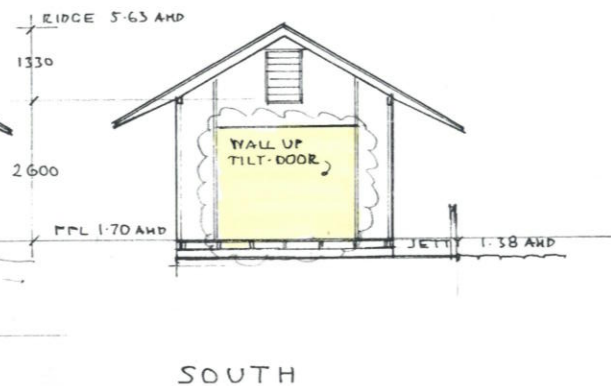
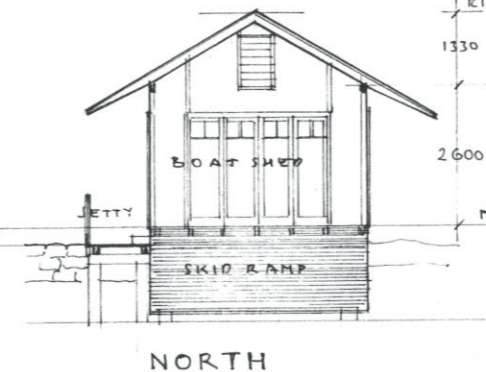
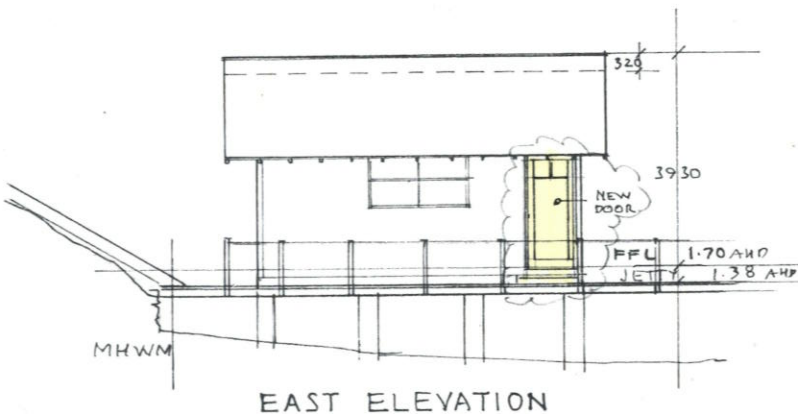
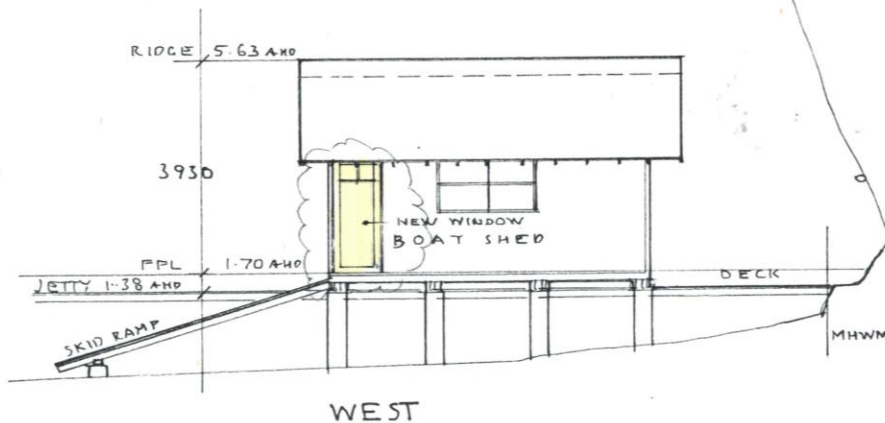
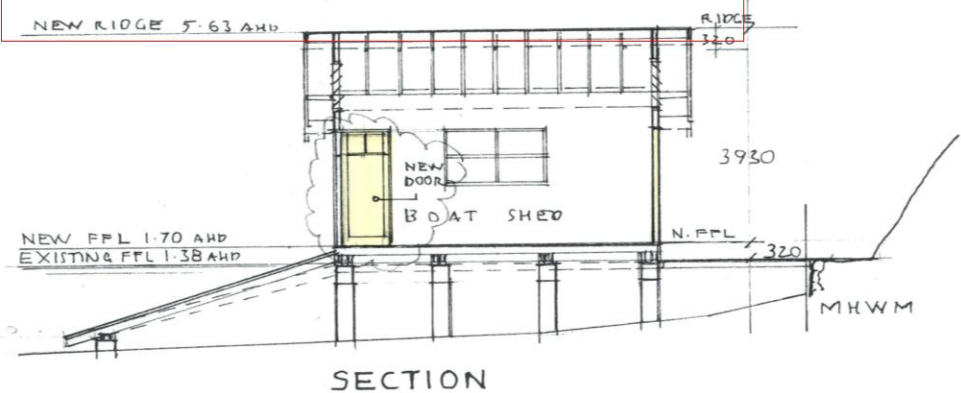


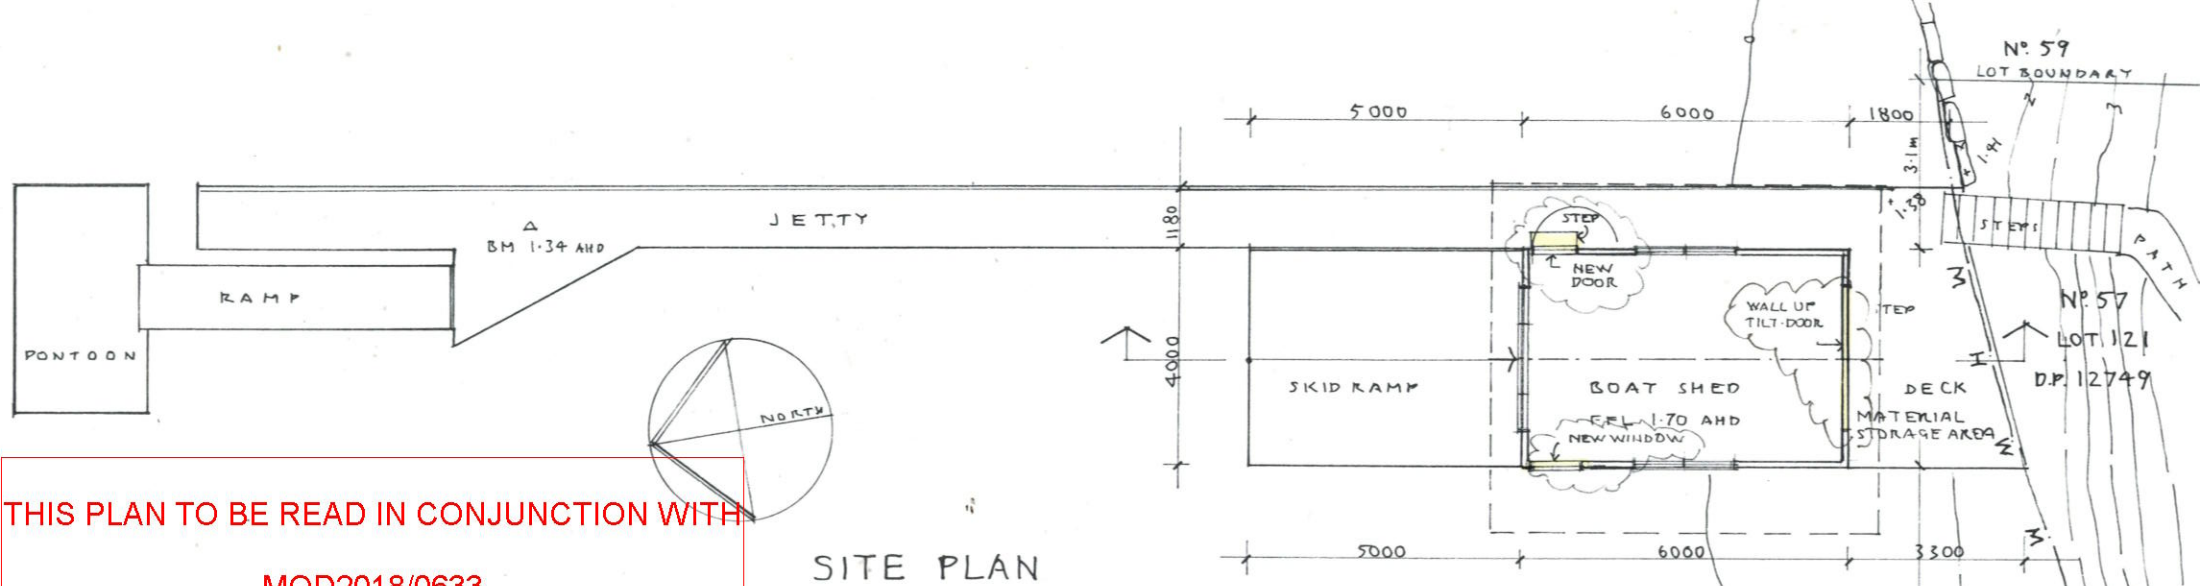

Stephen Crosby & Assoc.
Pty. Ltd.

SCOTLAND ISLAND
PO Box 204 Church Pt. NSW 2105
M: 0409 047 513 E: scrosby@internode.on.net

**BOAT SHED
& SKID RAMP**
57 ROBERTSON RD
SCOTLAND IS.
Lot 121 DP 12749

For R. RUSSO

Drawing

**SITE PLAN,
SECTION &
ELEVATIONS**

Scale 1:100 AT A3
Date NOVEMBER 2018
Drawn S.C.
Drawing Number

2088 - S96 01