Seniors Living 1955 Pittwater Rd, Bayview, 2104 Landscape Section 4.55


Drawing Schedule

Drawing Number	Drawing Title	Scale
000	Landscape Coversheet	N/A
101	Landscape Plan - Ground Floor	1:100
201	Landscape Plan - First Floor	1:50
501	Landscape Details	As Shown

Code	Botanic Name	Common Name	Mature Size	Pot Size	Density	Qty
GROUN	ID FLOOR					
TREES						
Ac	Angophora costata	Sydney Red Gum	17 x 8	45 Ltr	As Shown	4
Bi	Banksia integrifolia	Coastal Banksia	8 x 5	45 Ltr	As Shown	2
Сар	Ceratopetalum apetalum	Coachwood	18 x 5	200mm	As Shown	4
Cgu	Ceratopetalum gummiferum	NSW Christmas Bush	6 x 3	45 Ltr	As Shown	4
im	Eucalyptus maculata	Spotted Gum	28 x 8	300mm	As Shown	4
Ēr	Elaeocarpus reticulatus	Blueberry Ash	8 x 4	45 Ltr	As Shown	5
р	Eucalyptus punctata	Grey Gum	27 x 5	45 Ltr	As Shown	2
-r ² ltR	Hibiscus tiliaceus 'Rubra'	Beach hibiscus	6 x 3.5	35 Ltr	As Shown	- 1
HRUB	S & ACCENTS					
Aa	Agave attenuata	Agave	1.5 x 1	300 mm	As Shown	29
 AsCS	Acmena smithii 'Cherry Surprise'	Lillypilly	2.5 x 1.5	300 mm	As Shown	14
1000		Acmina smithii 'Goodbye	2.5 X 1.5	300 mm		1-7
AsGN	Acmena smithii var minor	Neighbour'	3.5 x 2.5	300 mm	As Shown	36
Asm	Acmena smithii var minor	Acmina smithii Minor	4.0 x 2.5	300 mm	As Shown	25
Br	Bauera rubioides	River Rose	0.8 x 1.6	300 mm	As Shown	16
	Banksia spinulosa	Banksia ' Cherry Candles'				
Bs		PBR	0.4 x 0.8	300 mm	As Shown	74
Ca	Correa alba	White Correa	1.2 x 1.0	300 mm	As Shown	45
)e	Doryanthes excelsa	Gymea Lily	2.5 x 1.8	300 mm	As Shown	114
/IC	Macrozamia communis	Burrawang	2.5 x 2.8	300 mm	As Shown	17
γX	<i>Philodendron</i> 'Xanadu'	Xanadu Philodendron	1.1 x 0.8	300 mm	As Shown	23
Sr	Strelitzia reginae	Bird Of Paradise	1.2 x 1.0	300 mm	As Shown	25
VfJG	Westringia fruticosa 'Jervis Gem'	Coastal Rosemary	1.2 x 1.0	300 mm	As Shown	93
RASS	ES & GROUND COVERS					
Cg	Carpobrotus glaucescens	Pigface	0.15 x 1.6	200 mm	As Shown	240
СВ	<i>Dianella caerulea</i> 'Cassa Blue'	Spreading Flax Lily	0.45 x 0.4	200 mm	As Shown	25
GCC	<i>Grevillea rhyolitica x juniperina</i> 'Cherry Cluste'	Prickly Grevillea	0.5 x 0.8	200 mm	As Shown	30
нw	Hardenbergia violacea 'Happy	Hardenbergia		200	As Shown	23
	Wanderer' <i>Lomandra longifolia</i>	Spiny-headed Mat-Rush	2.5 x 3.0	200 mm	As Shown	23 59
.I .LC	Lomandra longifolia 'Little Con'	Lomandra Little Con	0.8 x 1.0	200 mm		
	-		0.3 x 0.3	200 mm	As Shown	49
.IT	<i>Lomandra longifolia</i> 'Tanika'	Spiny-headed mat rush Baby Bronze New Zealand	0.5 x 0.8	200 mm	As Shown	251
BB	Phormium 'Baby Bronze'	Flax	0.75 x 0.75	200 mm	As Shown	36
°p	Pandorea pandorana	Wonga Wonga Vine	0.4 x 0.75	200 mm	As Shown	7
P PR	Pennisetum 'Rubrum'	Purple Fountain Grass	0.7 x 0.5	200 mm	As Shown	, 73
PSB	Poa labillardieri 'Suggan Buggan'	Tussock Grass	0.9 x 0.8	200 mm 200 mm	As Shown	58
TM	Themeda australis 'Mingo'	Kangaroo Grass	0.25 x 0.55	200 mm 200 mm	As Shown	159
√h	Viola hederacea	Native Violet			As Shown	124
V I I			0.15 x 1.6	200 mm		124

Landscape Calculation

Site area: 1296.5 m2 Landscape Area: 626.95 m2 (48%) Deep Soil Area: 539.89 m2 (42%)

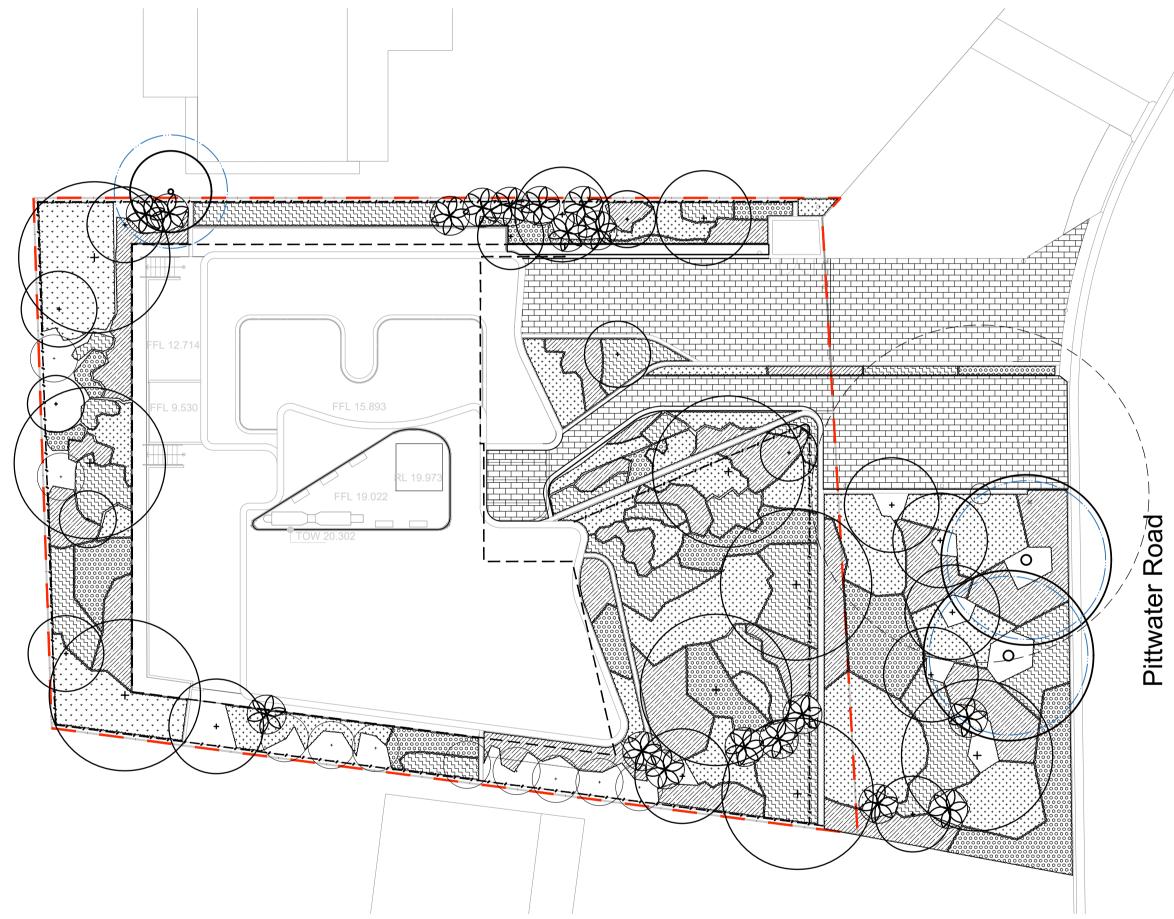


Site Plan | Scale 1:200

© 2021 Site Image (NSW) Pty Ltd ABN 44 801 262 380 as agent for Site Image NSW Partnership. All rights reserved. This drawing is copyright and shall not be reproduced or copied in any form or by any means (graphic, electronic or mechanical including photocopy) without the written permission of Site Image (NSW) Pty Ltd Any license, expressed or implied, to use this document for any purpose what so ever is restricted to the terms of the written agreement between Site Image (NSW) Pty Ltd and the instructing party.

The contractor shall check and verify all work on site (including work by others) before commencing the landscape installation. Any discrepancies are to be reported to the Project Manager or Landscape Architect prior to commencing work. Do not scale this drawing. Any required dimensions not shown shall be referred to the Landscape Architect for confirmation.

B Architectural Coordination LW NM 11.08.2022 A Section 4.55 LW NM 03.08.2022 Issue Revision Description Drawn Check Date

Legend

 

Client Matt Schott

Project 1955 Pittwater Rd, Bayview

Level 1, 3-5 Baptist Street Redfern NSW 2016 Australia

Fax: (61 2) 9698 2877 www.siteimage.com.au Site Image (NSW) Pty Ltd ABN 44 801 262 380

Tel: (61 2) 8332 5600



Section 4.55


Drawing Name

Landscape Coversheet

Scale Job Number


SS22-5004


Drawing Numb

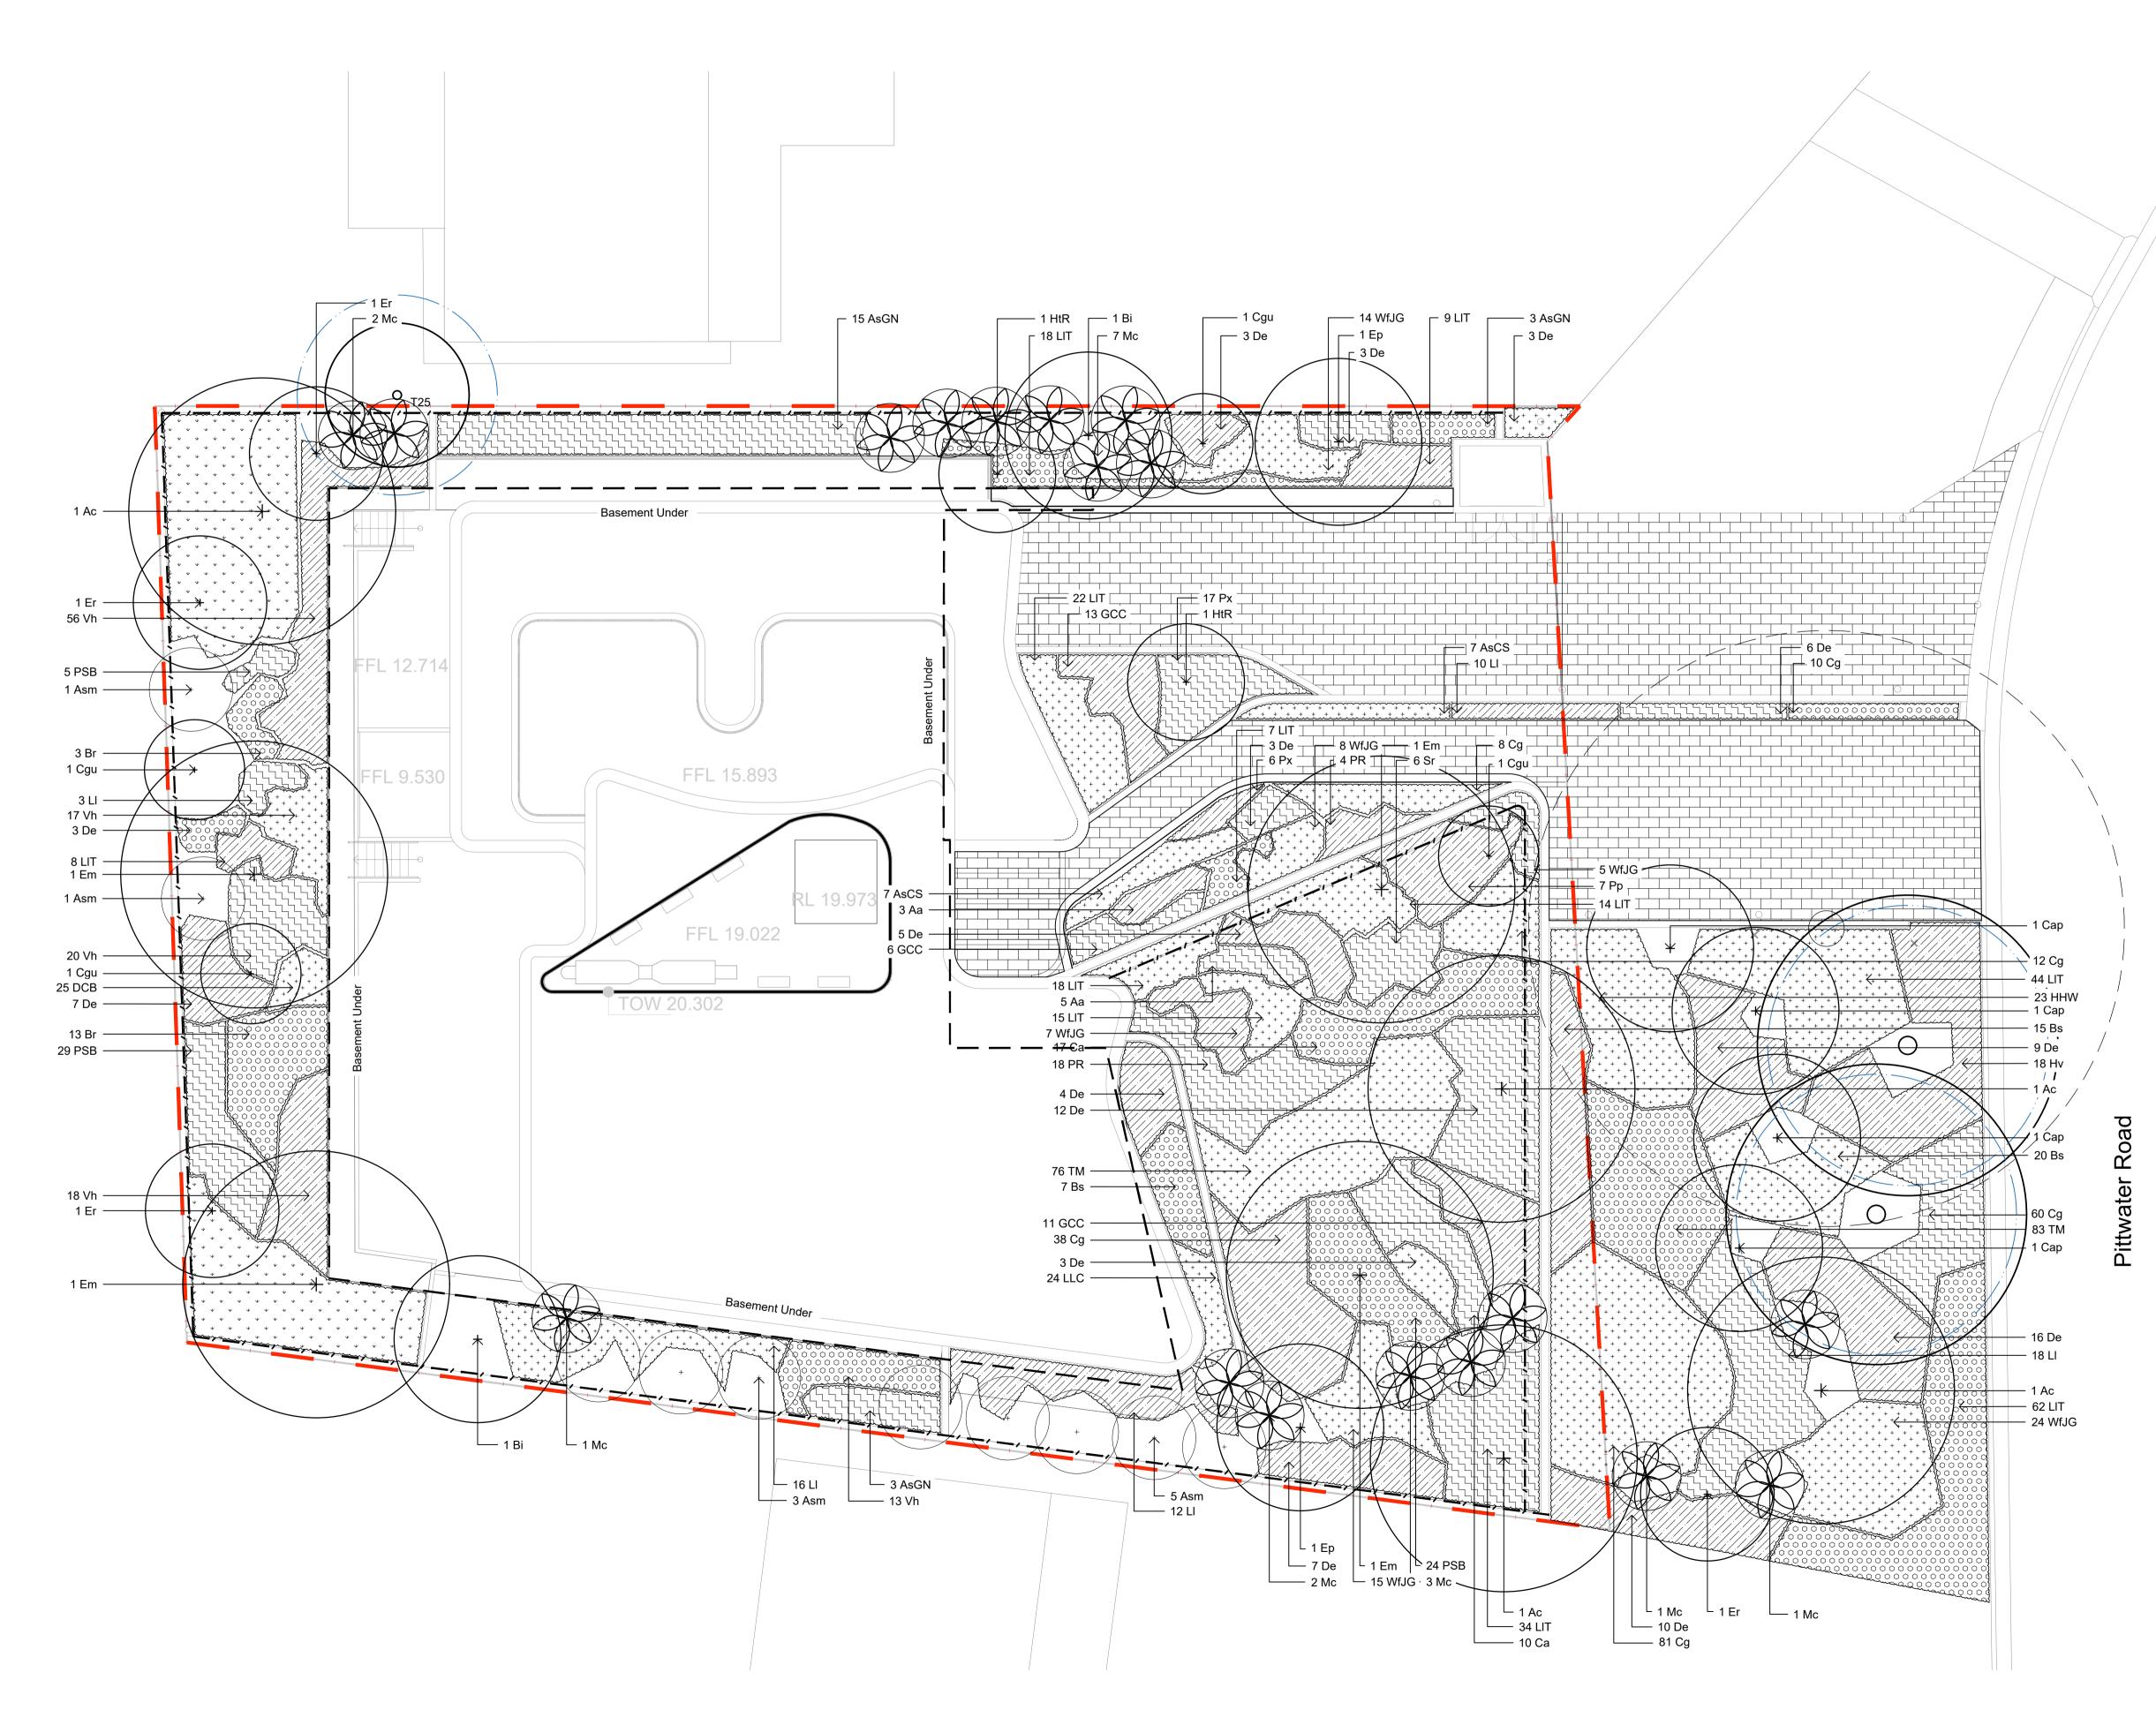

© 2021 Site Image (NSW) Pty Ltd ABN 44 801 262 380 as agent for Site Image NSW Partnership. All rights reserved. This drawing is copyright and shall not be reproduced or copied in any form or by any means (graphic, electronic or mechanical including photocopy) without the written permission of Site Image (NSW) Pty Ltd Any license, expressed or implied, to use this document for any purpose what so ever is restricted to the terms of the written agreement between Site Image (NSW) Pty Ltd and the instructing party.

The contractor shall check and verify all work on site (including work by others) before commencing the landscape installation. Any discrepancies are to be reported to the Project Manager or Landscape Architect prior to commencing work. Do not scale this drawing. Any required dimensions not shown shall be referred to the Landscape Architect for confirmation.

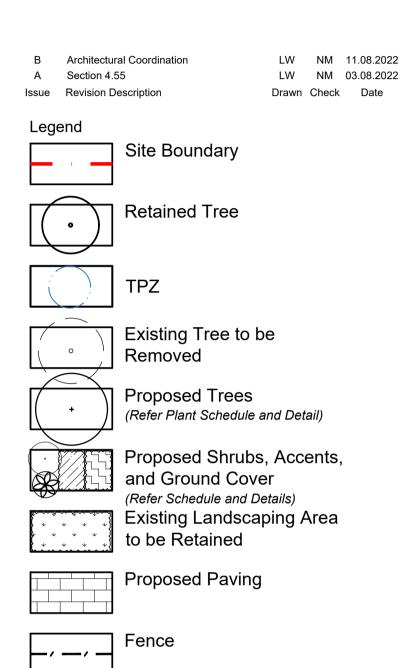

 

^{Client} Matt Schott

^{Project} 1955 Pittwater Rd, Bayview

Level 1, 3-5 Baptist Street Redfern NSW 2016 Australia

Tel: (61 2) 8332 5600 Fax: (61 2) 9698 2877 www.siteimage.com.au Site Image (NSW) Pty Ltd ABN 44 801 262 380




Section 4.55

Drawing Name

Landscape Plan Ground Floor

Scale 1:100 @ A1 Job Number


Job Number SS22-5004 0 1 2 3 4 5m Drawing Number Issue 101 B

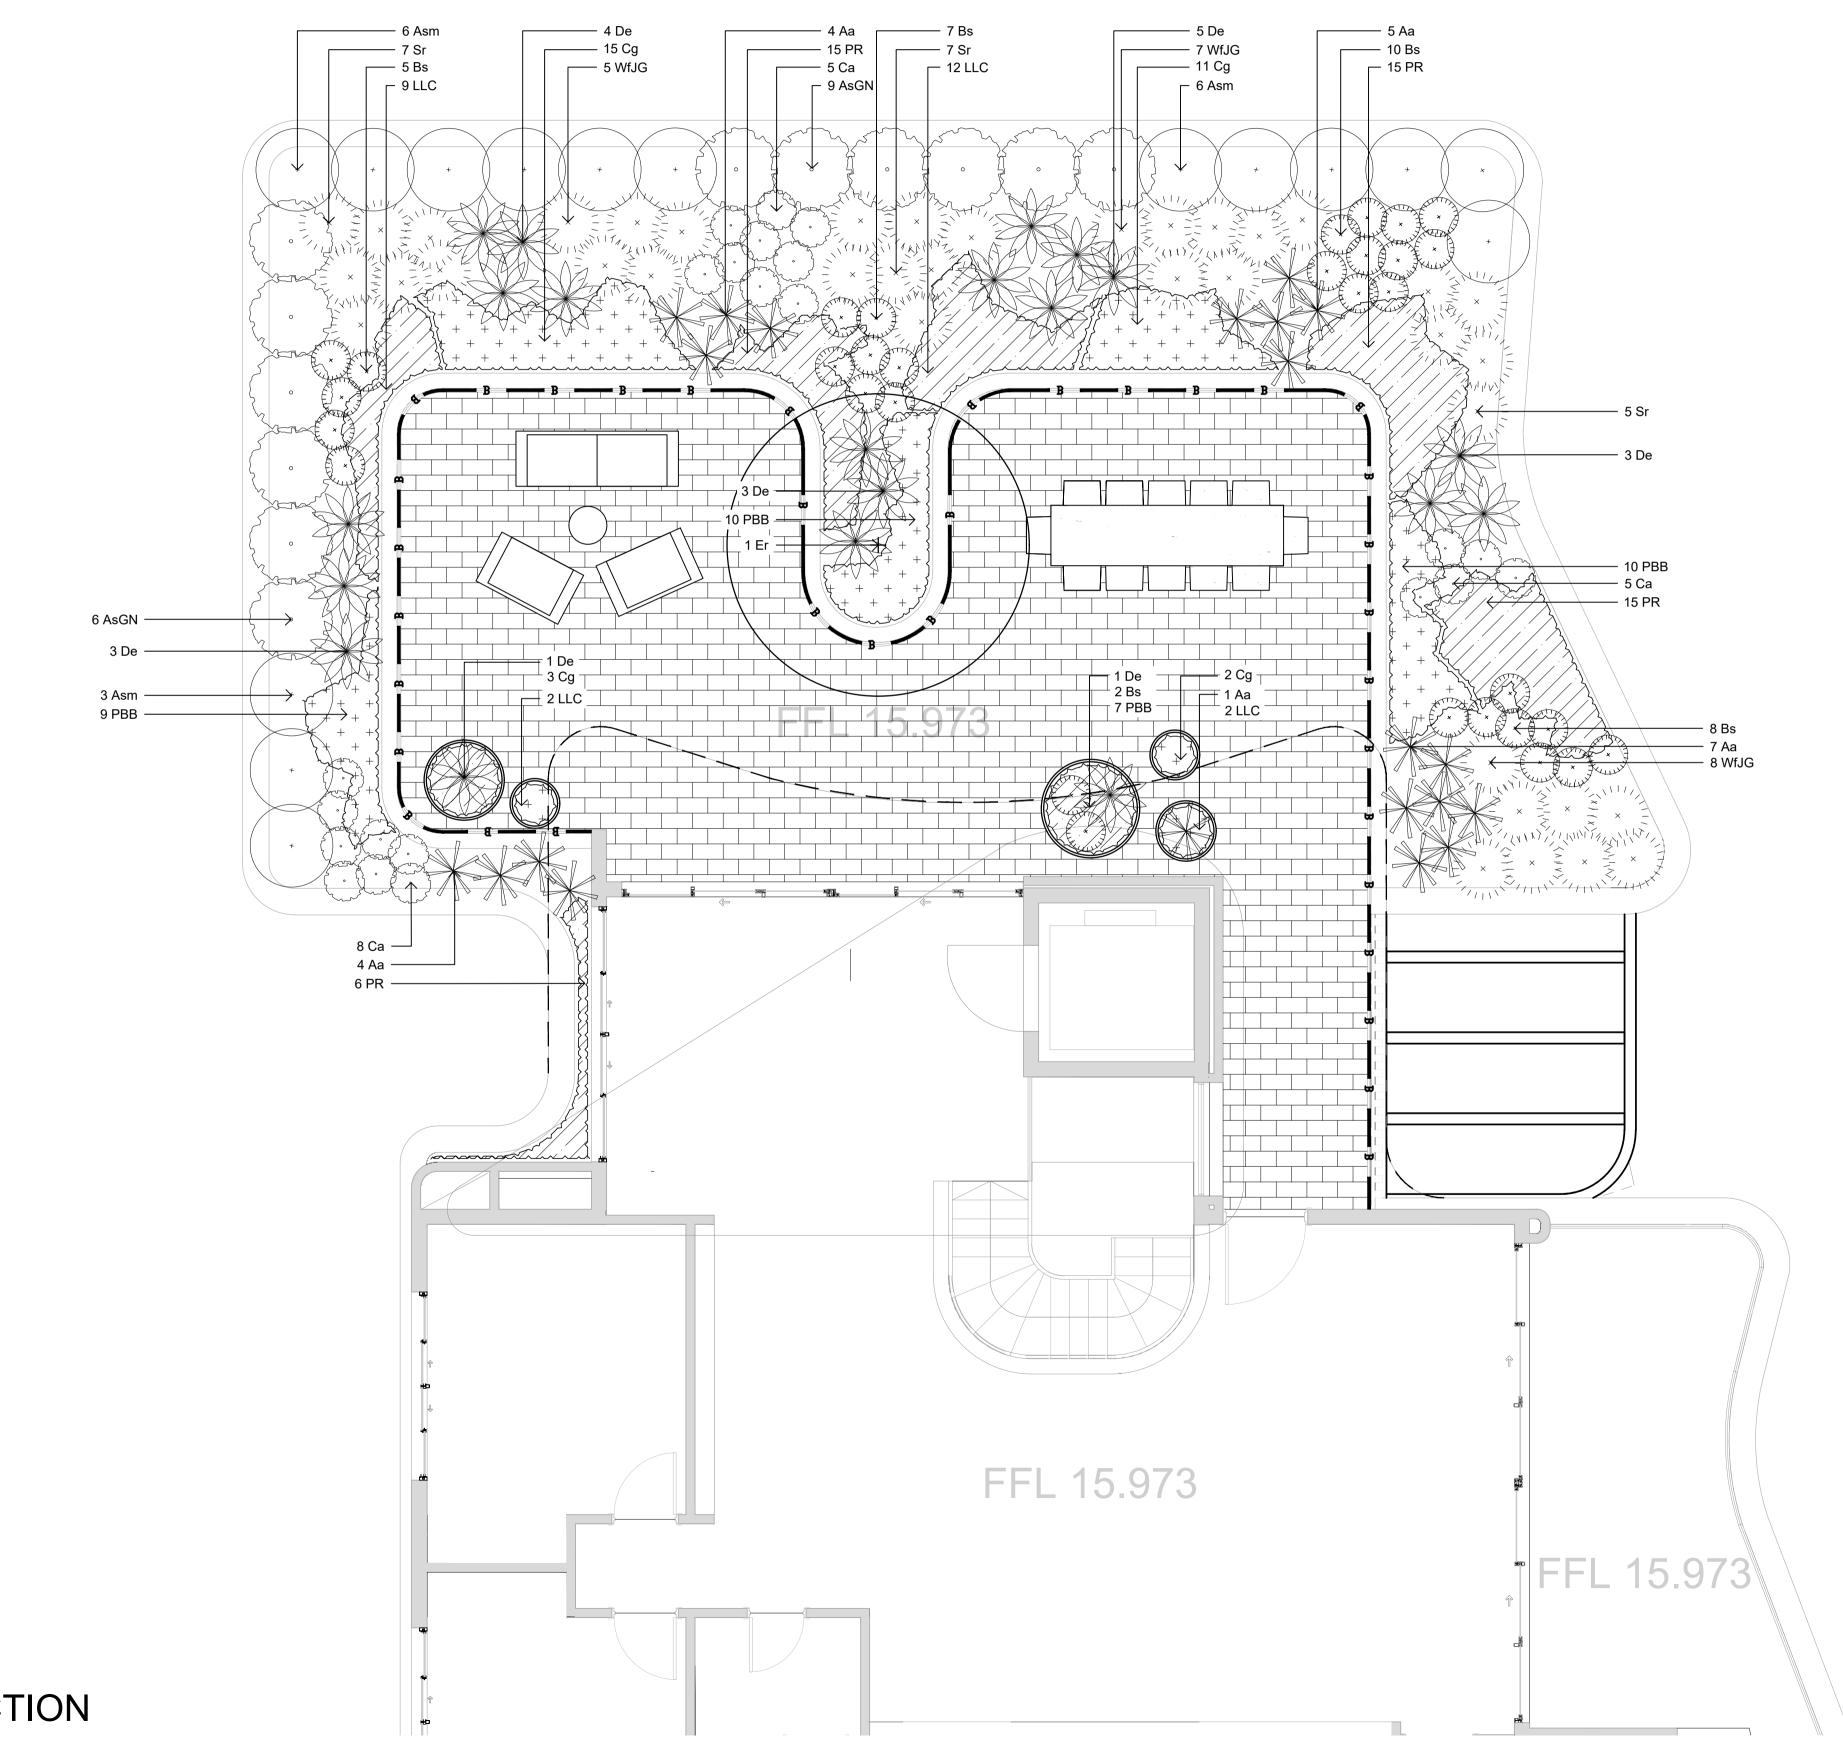


NOT FOR CONSTRUCTION

© 2021 Site Image (NSW) Pty Ltd ABN 44 801 262 380 as agent for Site Image NSW Partnership. All rights reserved. This drawing is copyright and shall not be reproduced or copied in any form or by any means (graphic, electronic or mechanical including photocopy) without the written permission of Site Image (NSW) Pty Ltd Any license, expressed or implied, to use this document for any purpose what so ever is restricted to the terms of the written agreement between Site Image (NSW) Pty Ltd and the instructing party.

The contractor shall check and verify all work on site (including work by others) before commencing the landscape installation. Any discrepancies are to be reported to the Project Manager or Landscape Architect prior to commencing work. Do not scale this drawing. Any required dimensions not shown shall be referred to the Landscape Architect for confirmation.

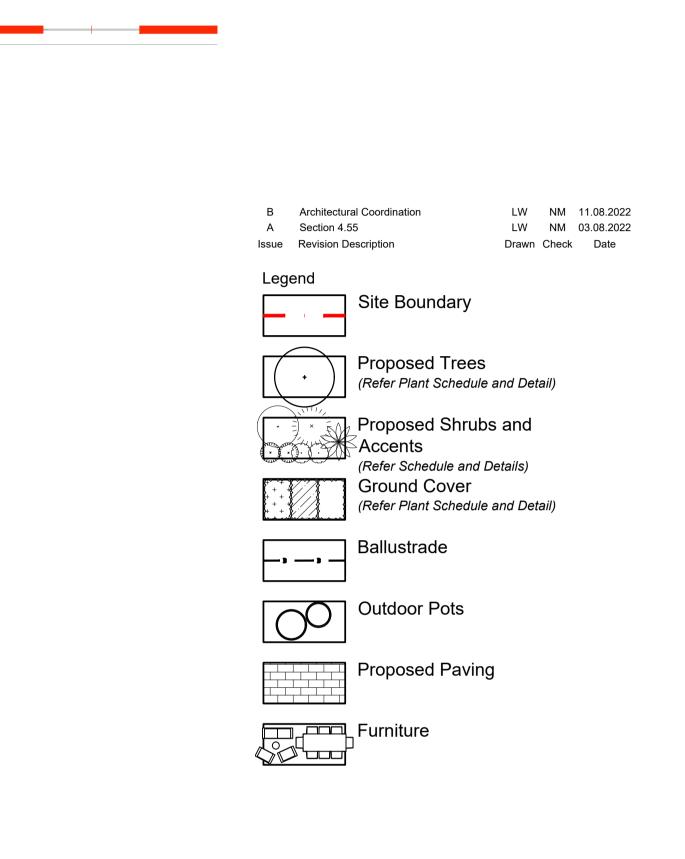

 

Client

1955 Pittwater Rd, Bayview

Project

Matt Schott

Level 1, 3-5 Baptist Street Redfern NSW 2016 Australia

Tel: (61 2) 8332 5600 Fax: (61 2) 9698 2877 www.siteimage.com.au Site Image (NSW) Pty Ltd ABN 44 801 262 380




Section 4.55


Drawing Name

Landscape Plan

First Floor

Scale 1:50 @ A1 Job Number SS22-5004

 

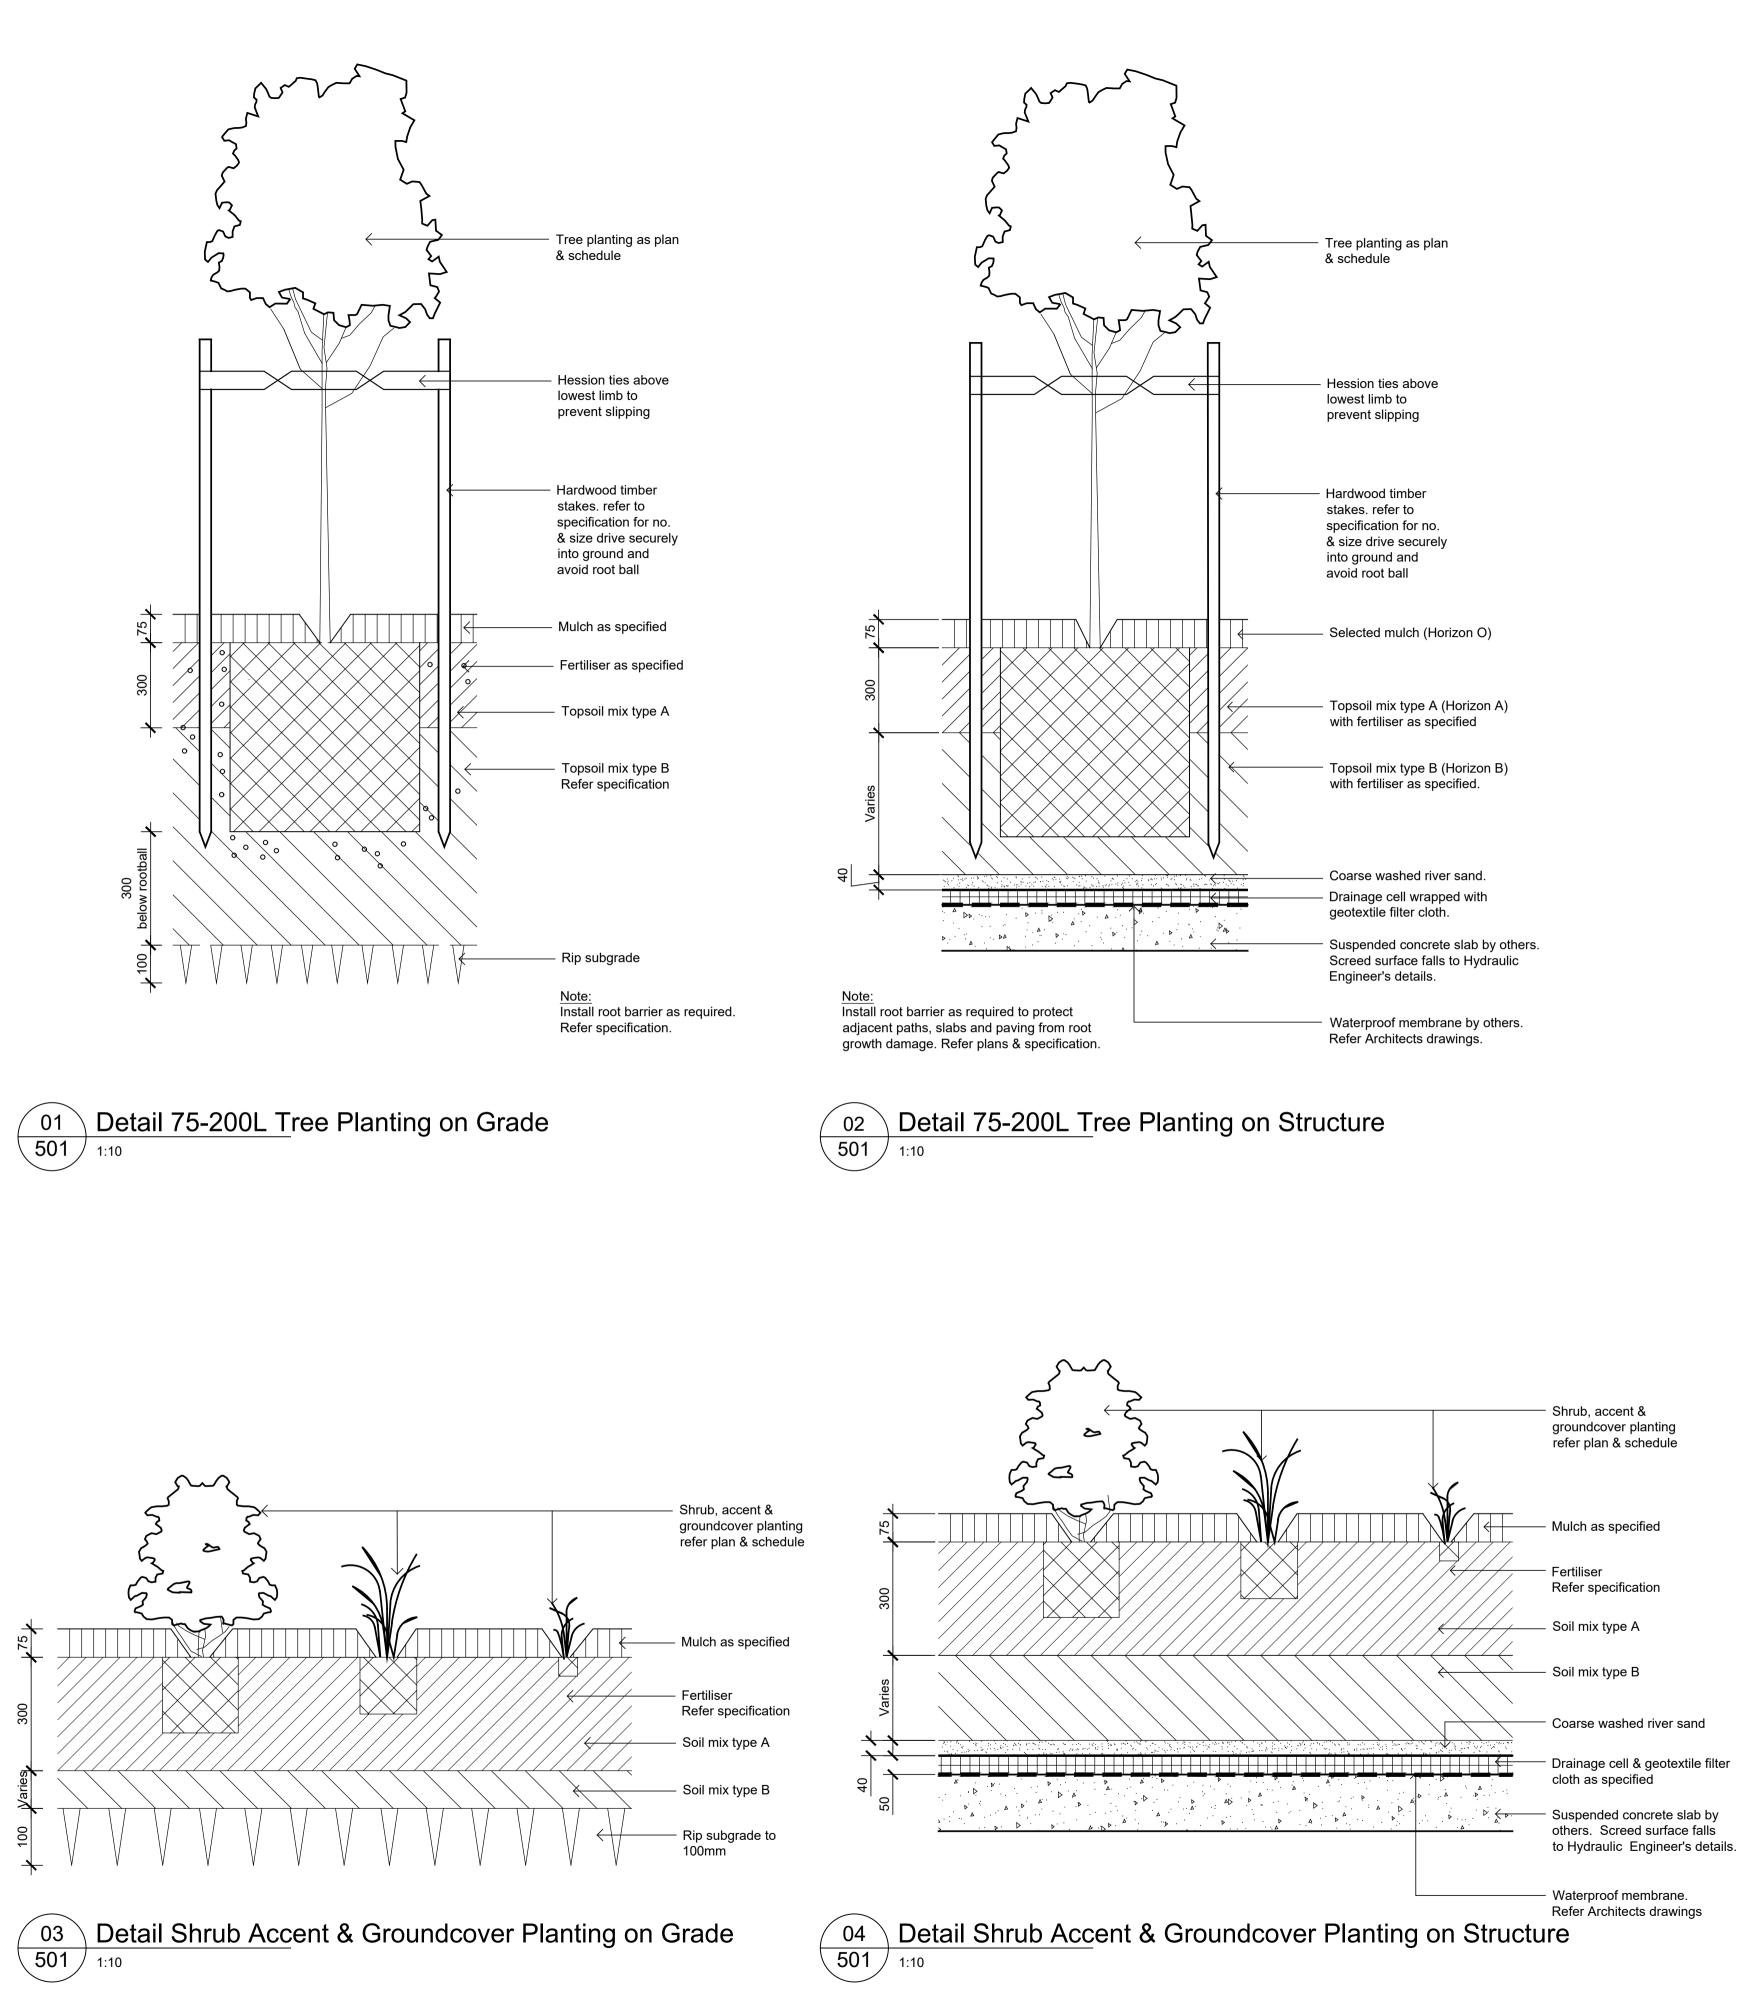


© 2021 Site Image (NSW) Pty Ltd ABN 44 801 262 380 as agent for Site Image NSW Partnership. All rights reserved. This drawing is copyright and shall not be reproduced or copied in any form or by any means (graphic, electronic or mechanical including photocopy) without the written permission of Site Image (NSW) Pty Ltd Any license, expressed or implied, to use this document for any purpose what so ever is restricted to the terms of the written agreement between Site Image (NSW) Pty Ltd and the instructing party.

The contractor shall check and verify all work on site (including work by others) before commencing the landscape installation. Any discrepancies are to be reported to the Project Manager or Landscape Architect prior to commencing work. Do not scale this drawing. Any required dimensions not shown shall be referred to the Landscape Architect for confirmation.

A Section 4.55 Issue Revision Description

LW NM 03.08.2022 Drawn Check Date

Legend

 

Client Matt Schott

Project 1955 Pittwater Rd, Bayview

Level 1, 3-5 Baptist Street Redfern NSW 2016 Australia

Tel: (61 2) 8332 5600 Fax: (61 2) 9698 2877 www.siteimage.com.au Site Image (NSW) Pty Ltd ABN 44 801 262 380



Section 4.55

Drawing Name

Landscape Details

Scale As Shown Job Number

Drawing Number

Issue 501 A

SS22-5004