

MAXWELL ST



NP1	1 : 200
-----	---------



NP1	1 : 200
-----	---------



NP1	1 : 200
-----	---------

1 : 200



NP1	1 : 200
-----	---------

1 : 200




NP1	1 : 200
-----	---------

ISSUE	DATE	DESCRIPTION	DRWN	CHKD
-	10.12.2018	EXISTING	MW	
	20.12.2018	PRELIMINARY 1	KM	
2	11.03.2019	DA ISSUE	KC	KM


NOTIFICATION

MAXWELL ST

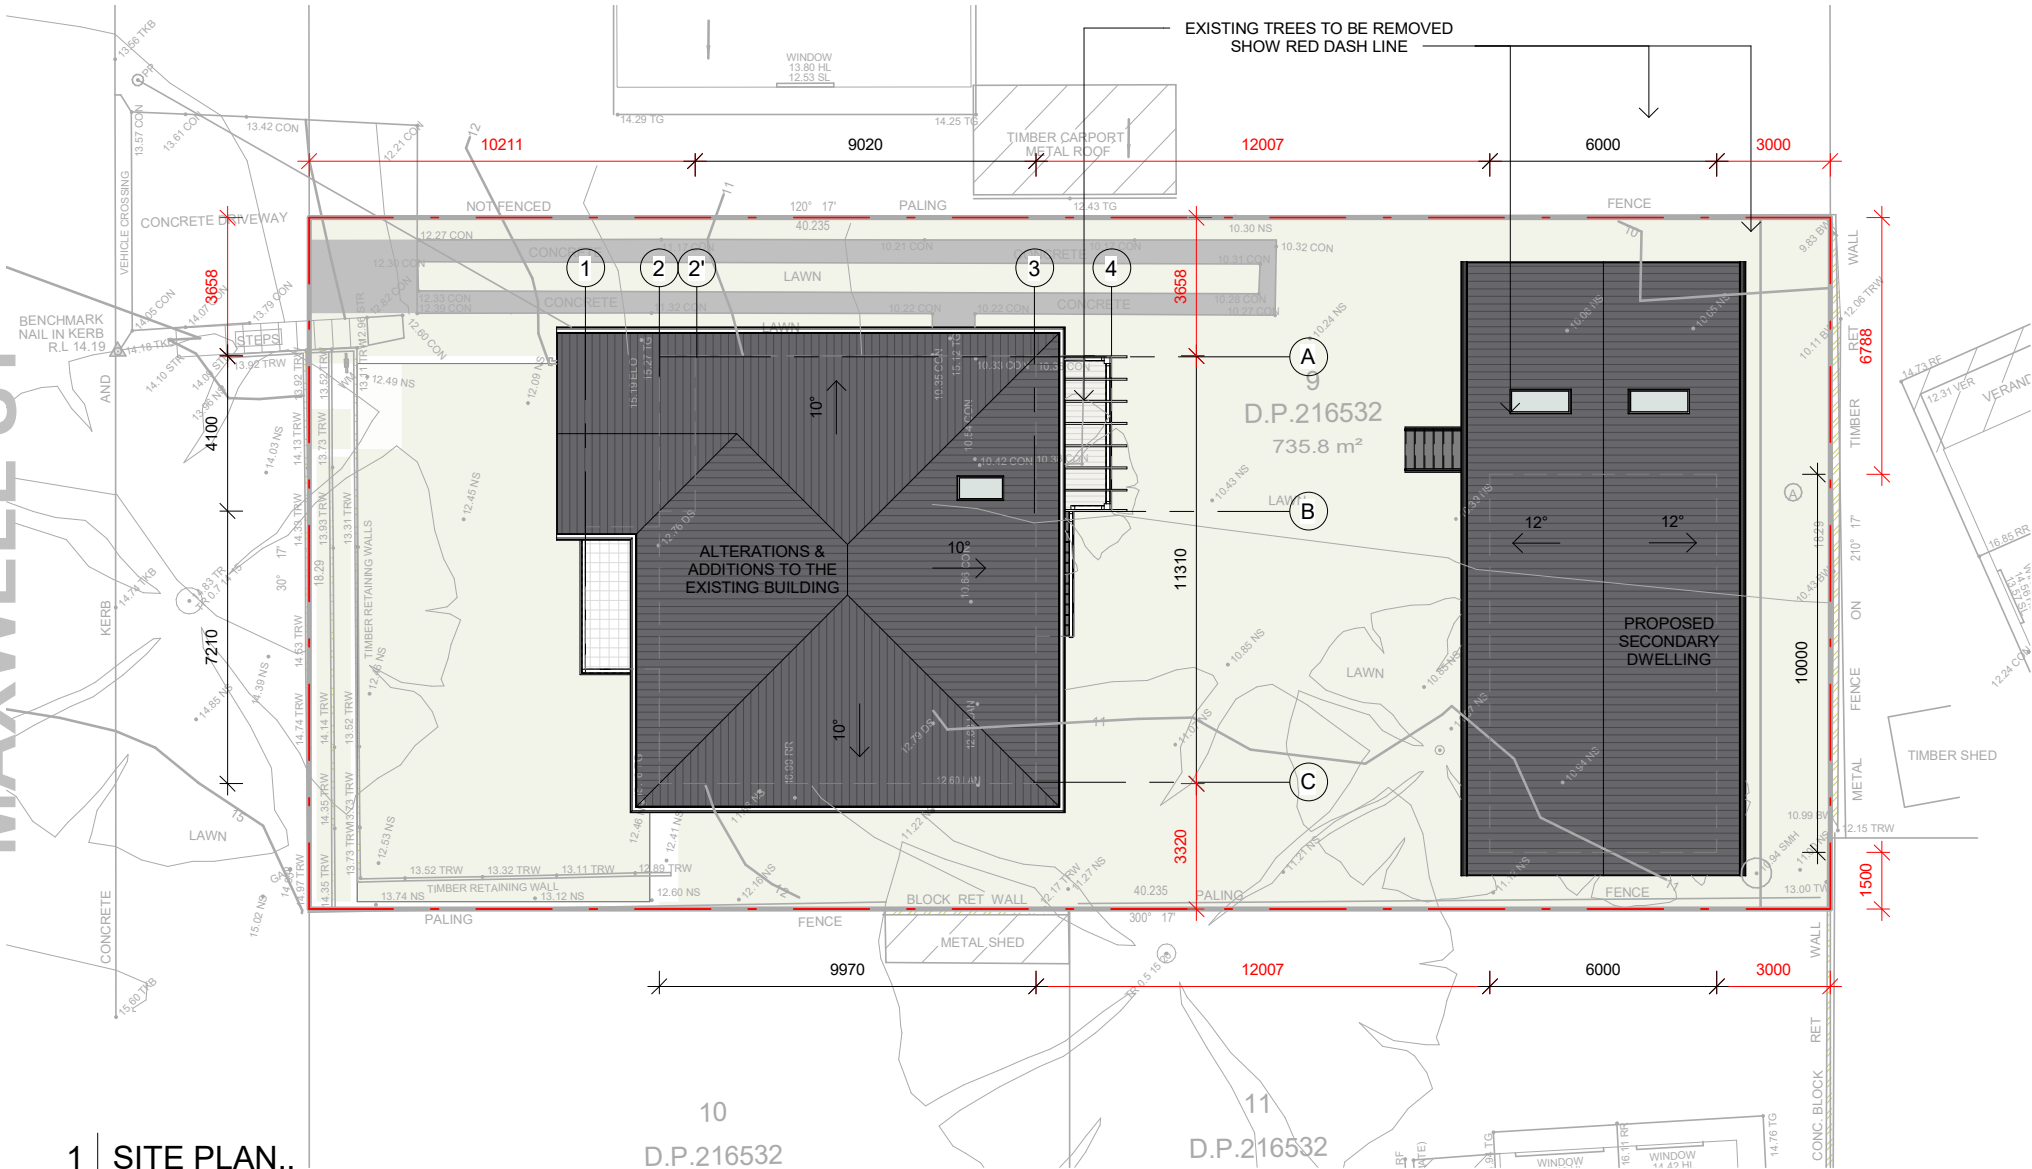


1 SITE PLAN..

NP2 1 : 200

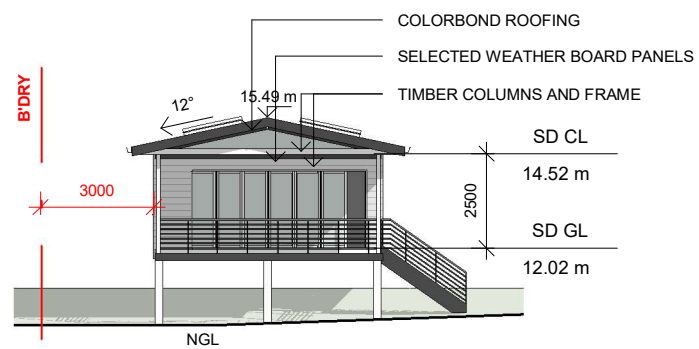


2 SD - NE ELEVATION.

NP2 1 : 200

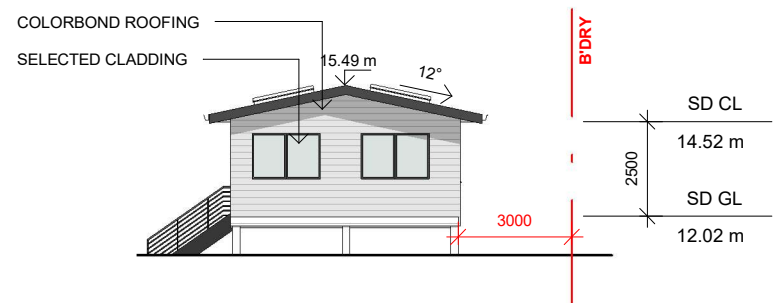


3 SD - SW ELEVATION.

NP2 1 : 200

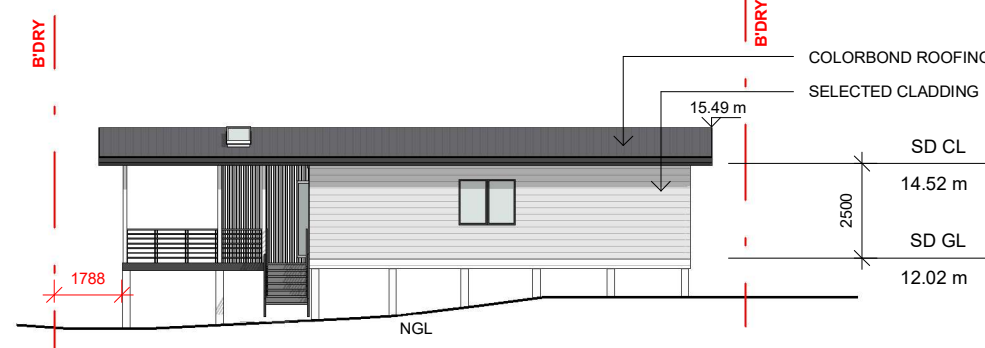

4 SD - NW ELEVATION.

NP2 1 : 200

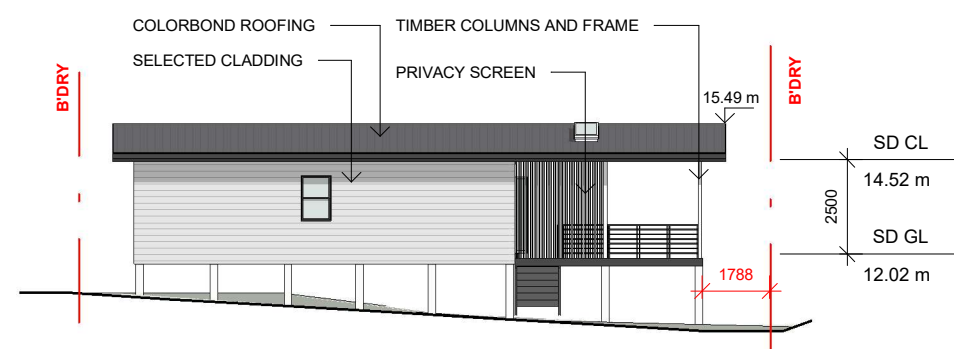

5 SD - SE ELEVATION.

NP2 1 : 200

Do not scale from plans. All dimensions and levels shown on plan are subject to confirmation on site.

ISSUE	DATE	DESCRIPTION	DRWN	CHKD
-	10.12.2018	EXISTING	MW	
	20.12.2018	PRELIMINARY 1	KM	
2	11.03.2019	DA ISSUE	KC	KM

BLUE SKY

BUILDING DESIGNS

PO BOX 167
Newport 2106
Mobile: 0 414 310 171
E: info@bsbd.com.au

www.blueskybuildingdesigns.com.au

PROJECT TITLE:	ALTERATION & ADDITION
PROJECT NO.:	2018080
AT:	40 Maxwell St, Mona Vale
FOR:	Jake & Rebecca Wicks

SHEET TITLE:	NOTIFICATION - SD
SHEET NO:	NP2
SCALE A3:	1 : 200

This drawing is copyright and remains the property of Blue Sky Building Designs P/L.