
 **northern
beaches
council**

**THIS PLAN IS TO BE READ IN
CONJUNCTION WITH
THE CONDITIONS OF DEVELOPMENT
CONSENT**

MOD2023/0105

rachel hudson architect

www.rachelhudson.com.au
0410 323 564

 

Do not scale from drawings. Verify all dimensions and levels on site.
Rachel Hudson is the owner of the copyright subsisting in these drawings and specifications.
They must not be used, reproduced or copied in whole or part, nor may the information, ideas
and concepts therein contained be disclosed to any person without the prior written consent of
Rachel Hudson.

0 2m 4m 6m 8m

YEATES HOUSE


Michelle & Anthony Yeates
5 Kooloora Avenue
Freshwater
NSW 2096

DWG
DATE
ISSUE
JOB #
SCALE

YH-04-DA


24.02.23
Section 4.55
199
1:200 @ A3

SITE PLAN

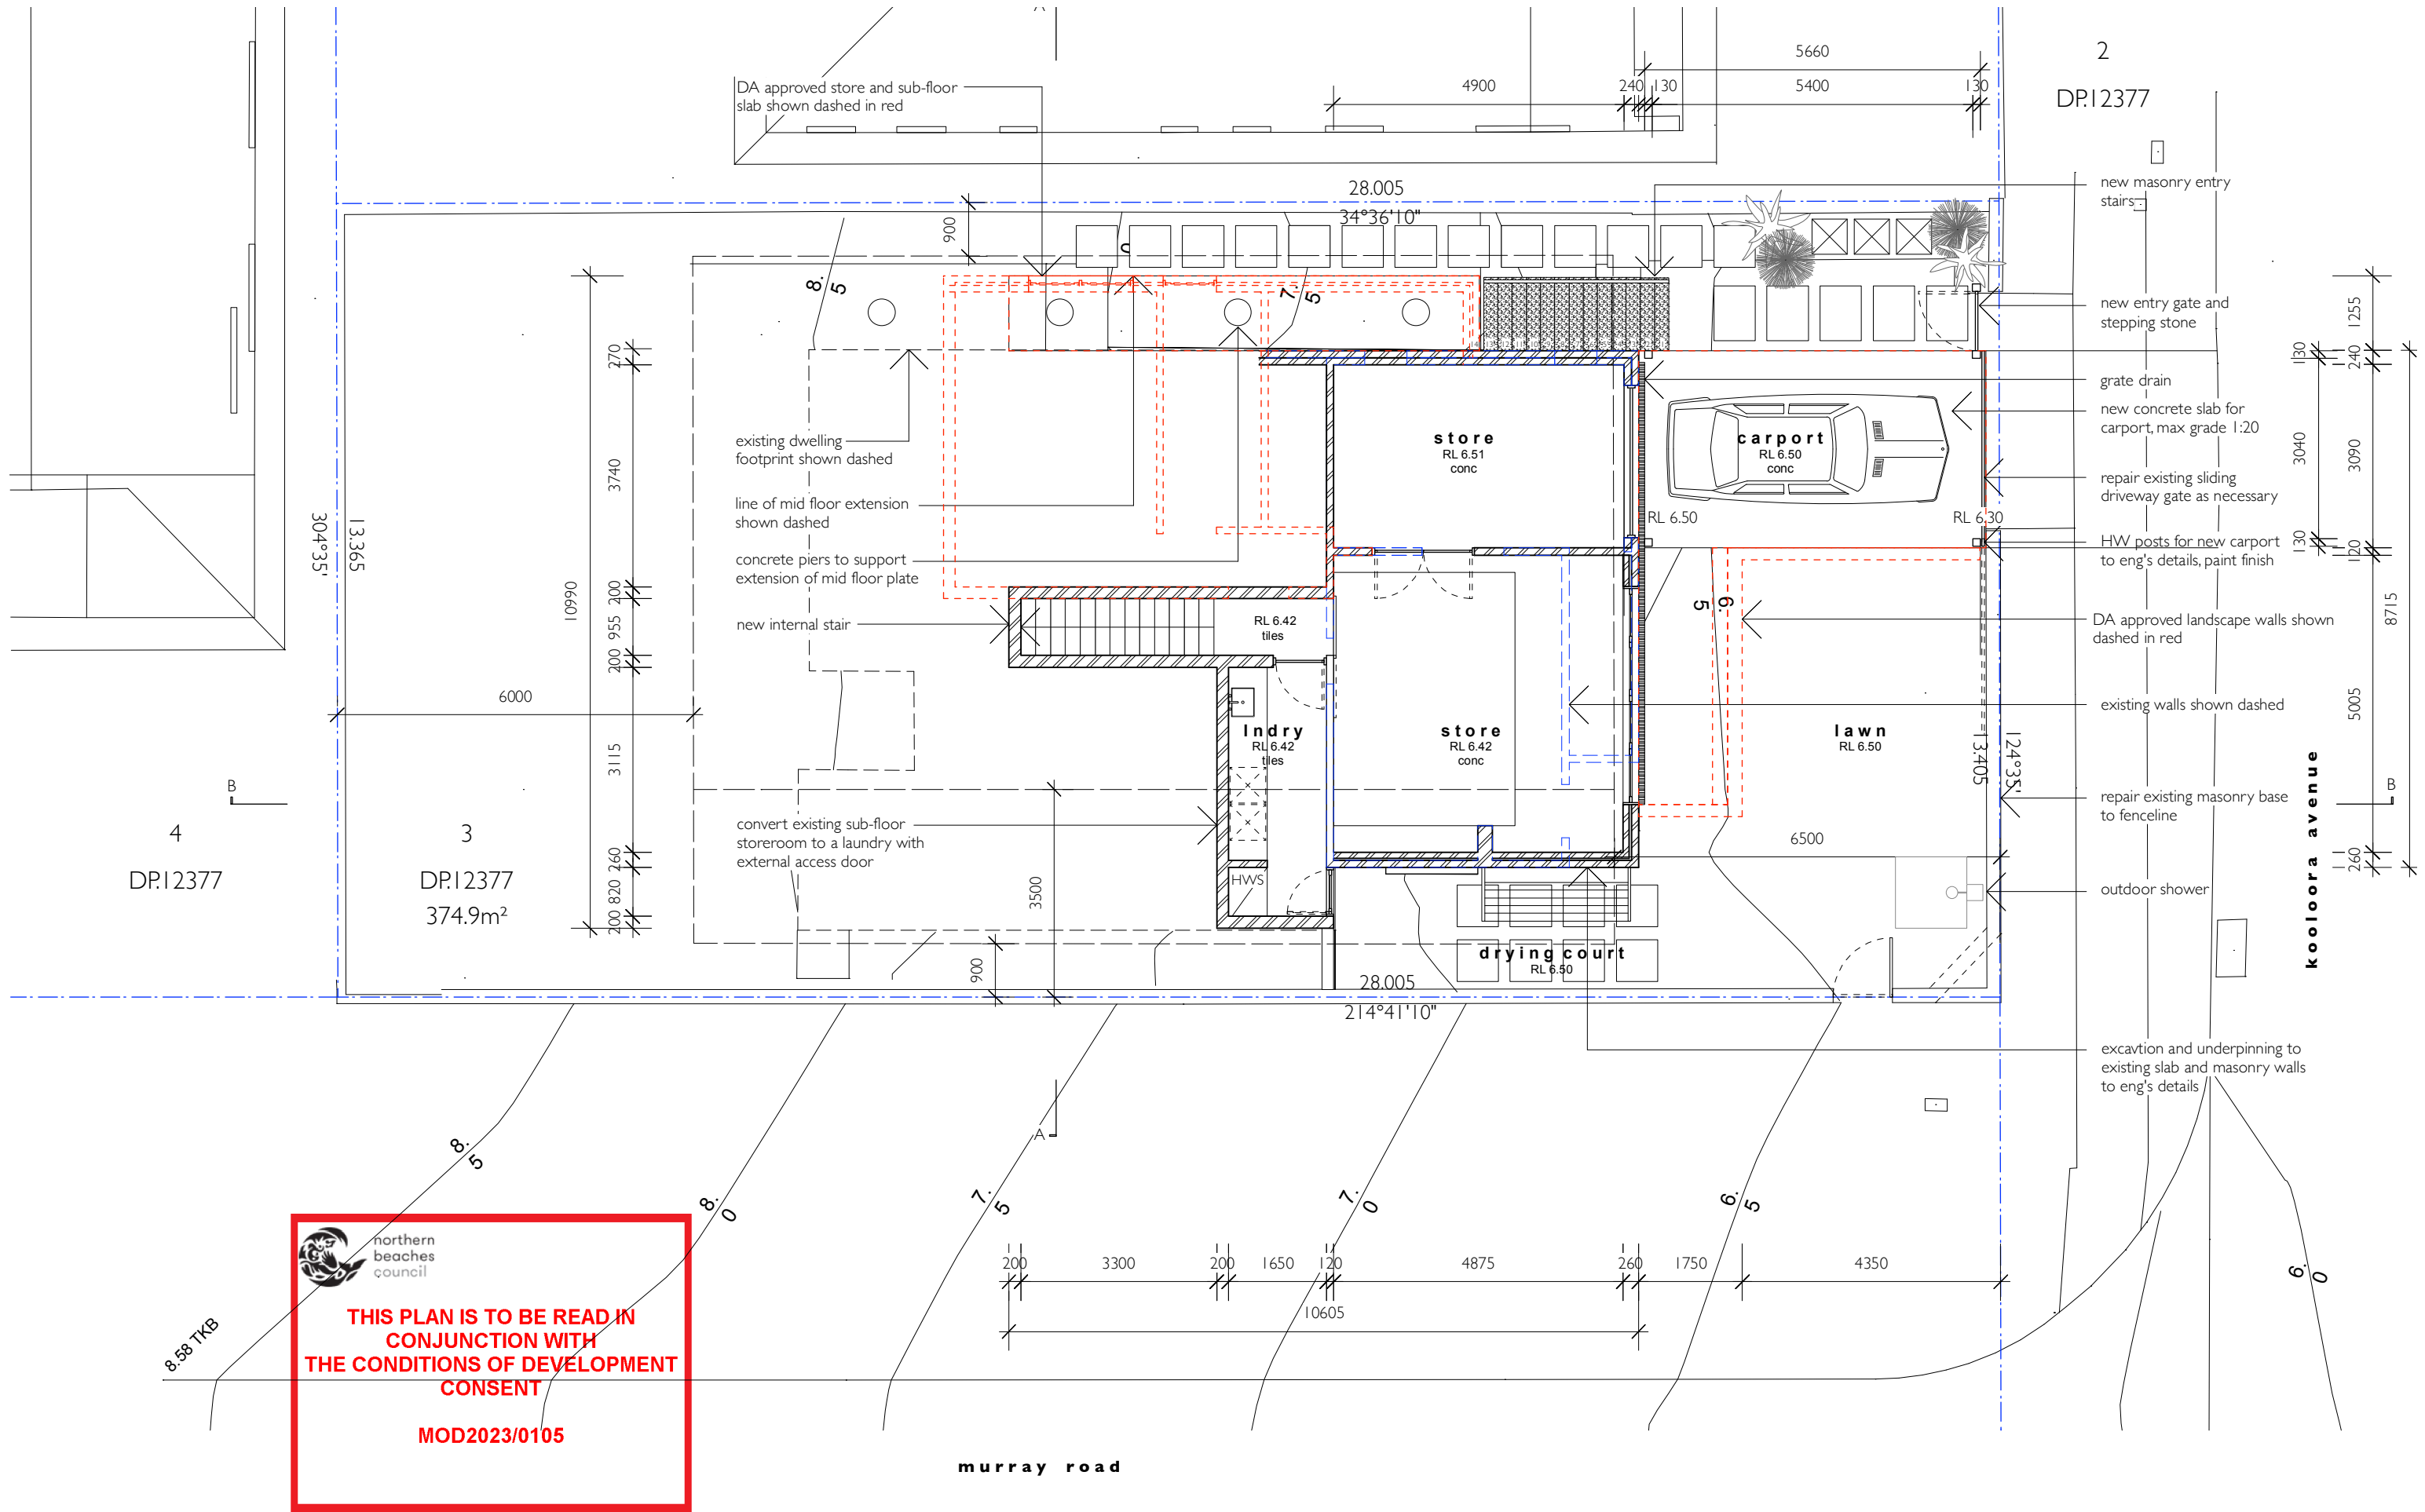

rachel hudson architect

www.rachelhudson.com.au
0410 323 564

 

Do not scale from drawings. Verify all dimensions and levels on site.
Rachel Hudson is the owner of the copyright subsisting in these drawings and specifications.
They must not be used, reproduced or copied in whole or part, nor may the information, ideas
and concepts therein contained be disclosed to any person without the prior written consent of
Rachel Hudson.

0 1m 2m 3m 4m

YEATES HOUSE

Michelle & Anthony Yeates
5 Kooloora Avenue
Freshwater
NSW 2096

DWG

DATE

ISSUE

JOB #

SCALE

YH-05-DA


24.02.23


Section 4.55(1A)

199

1:100 @ A3


LOWER FLOOR PLAN

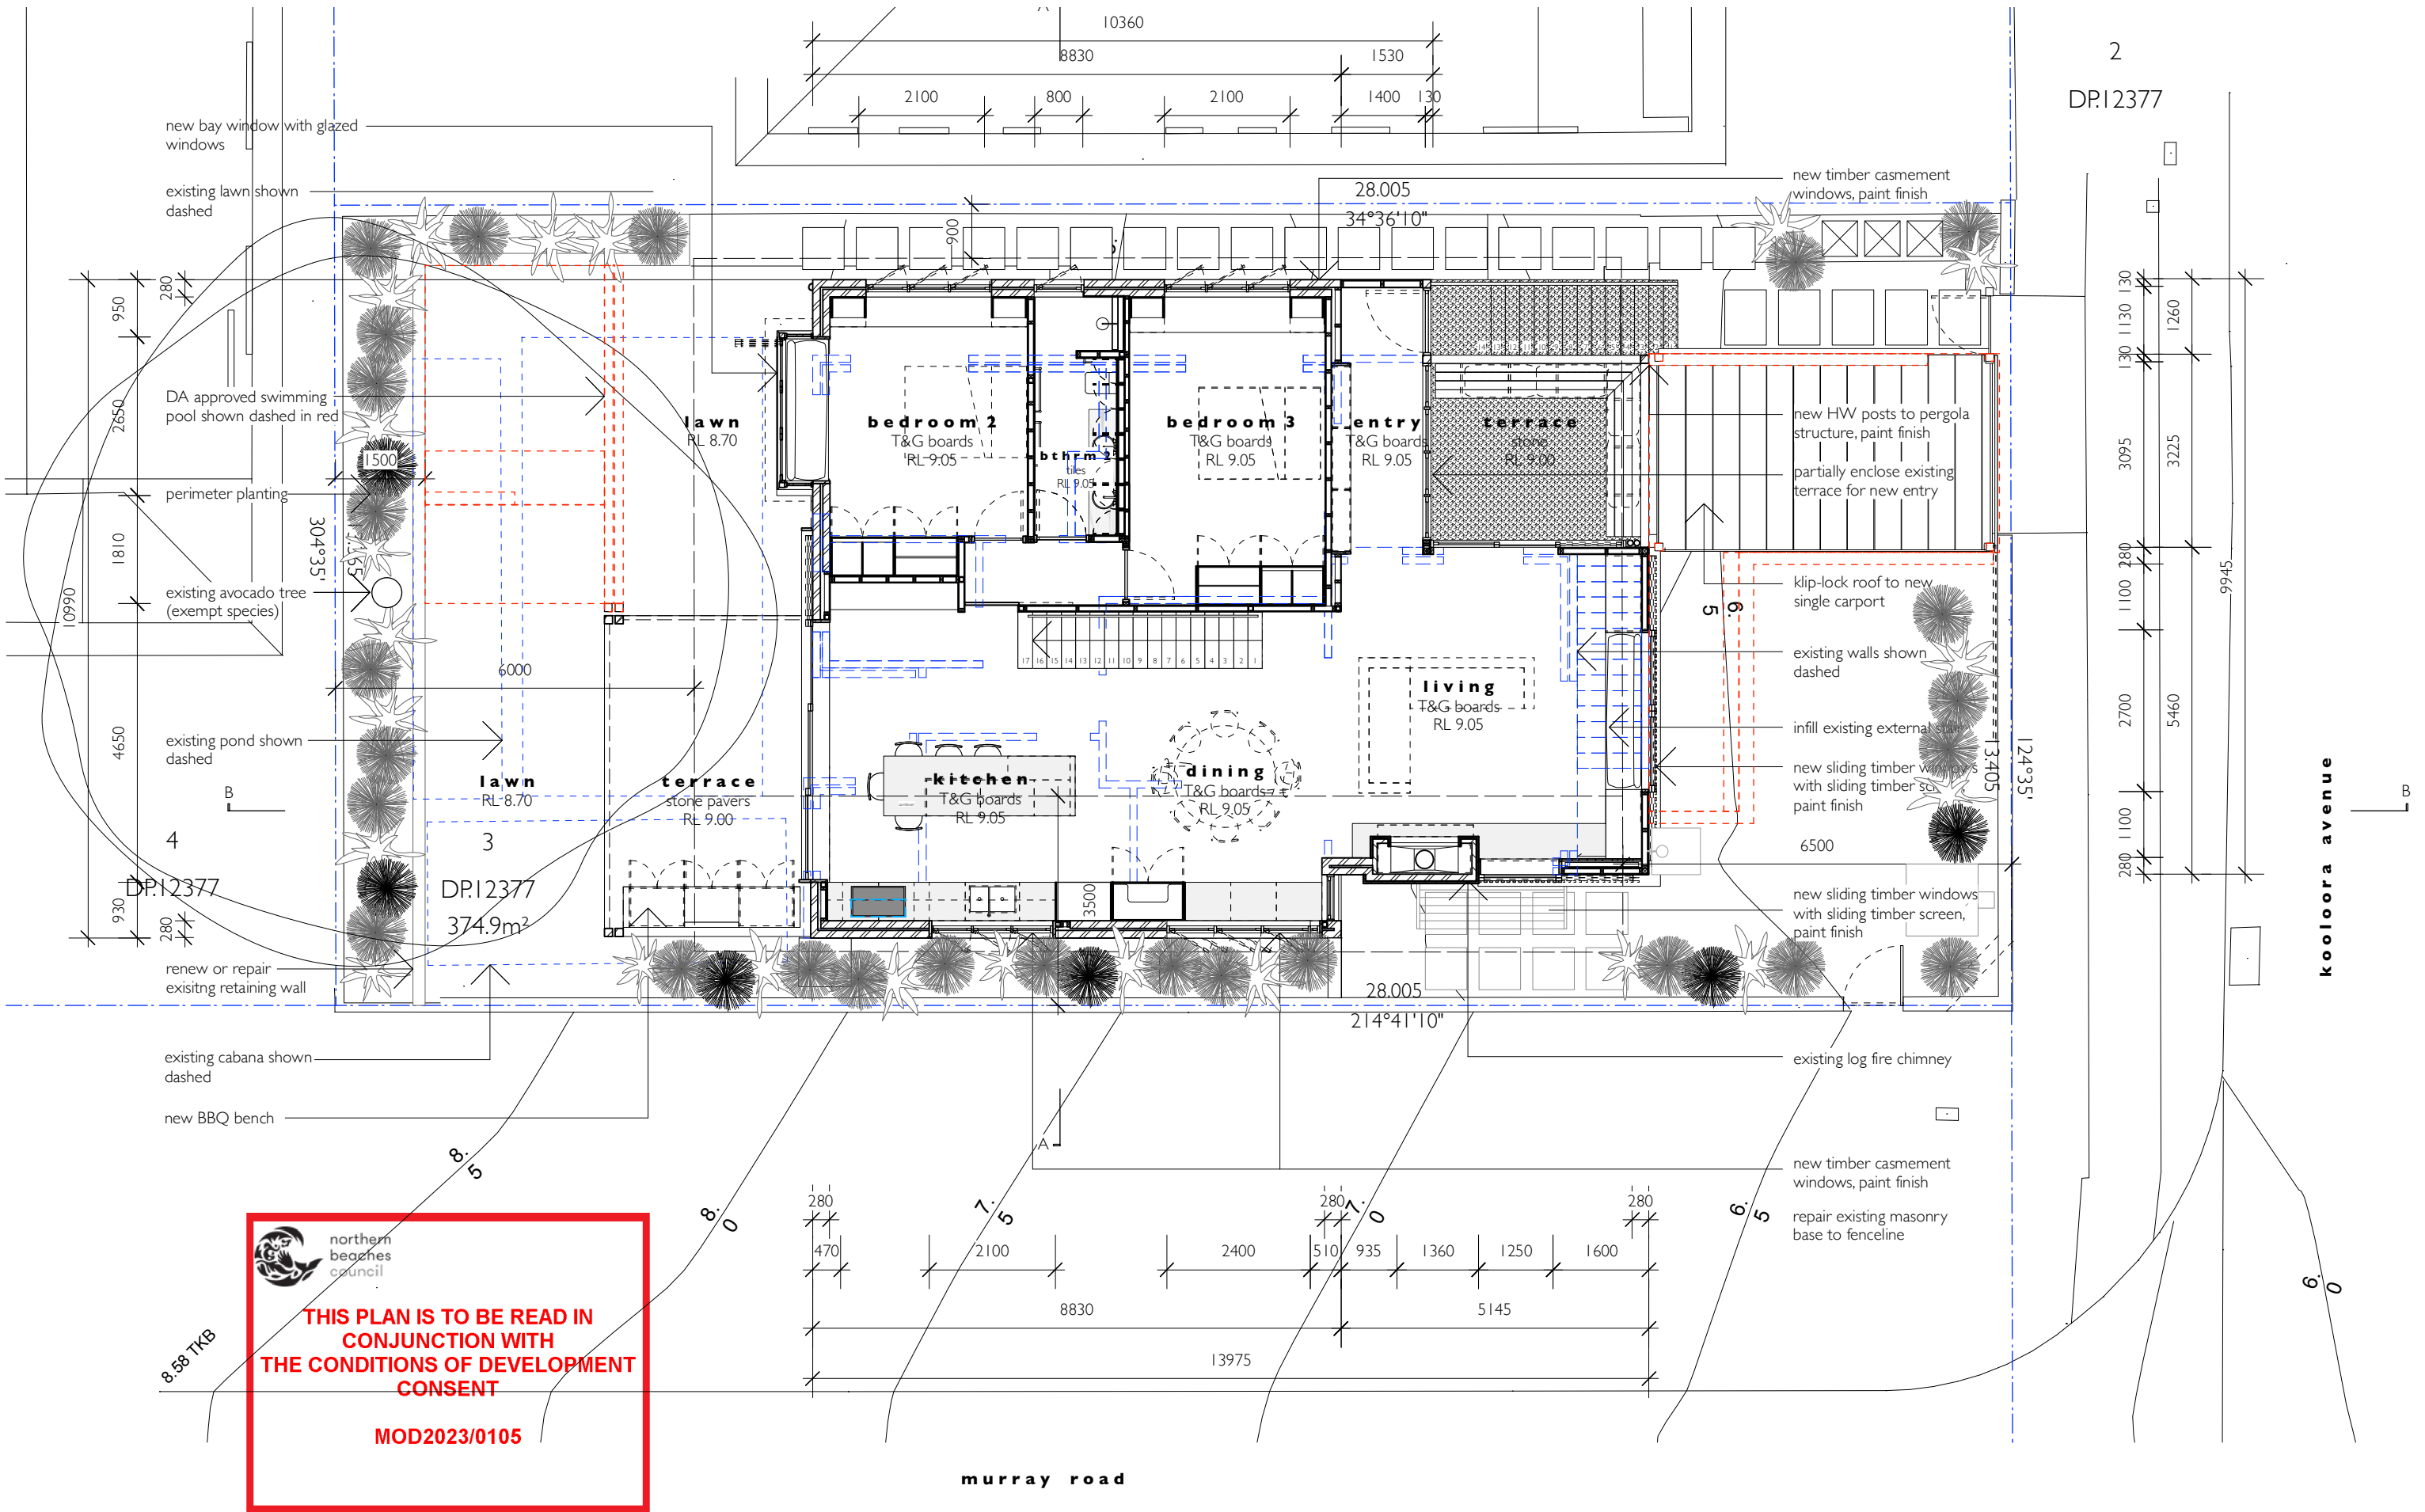


 **northern beaches council**

THIS PLAN IS TO BE READ IN CONJUNCTION WITH THE CONDITIONS OF DEVELOPMENT CONSENT

MOD2023/0105

 

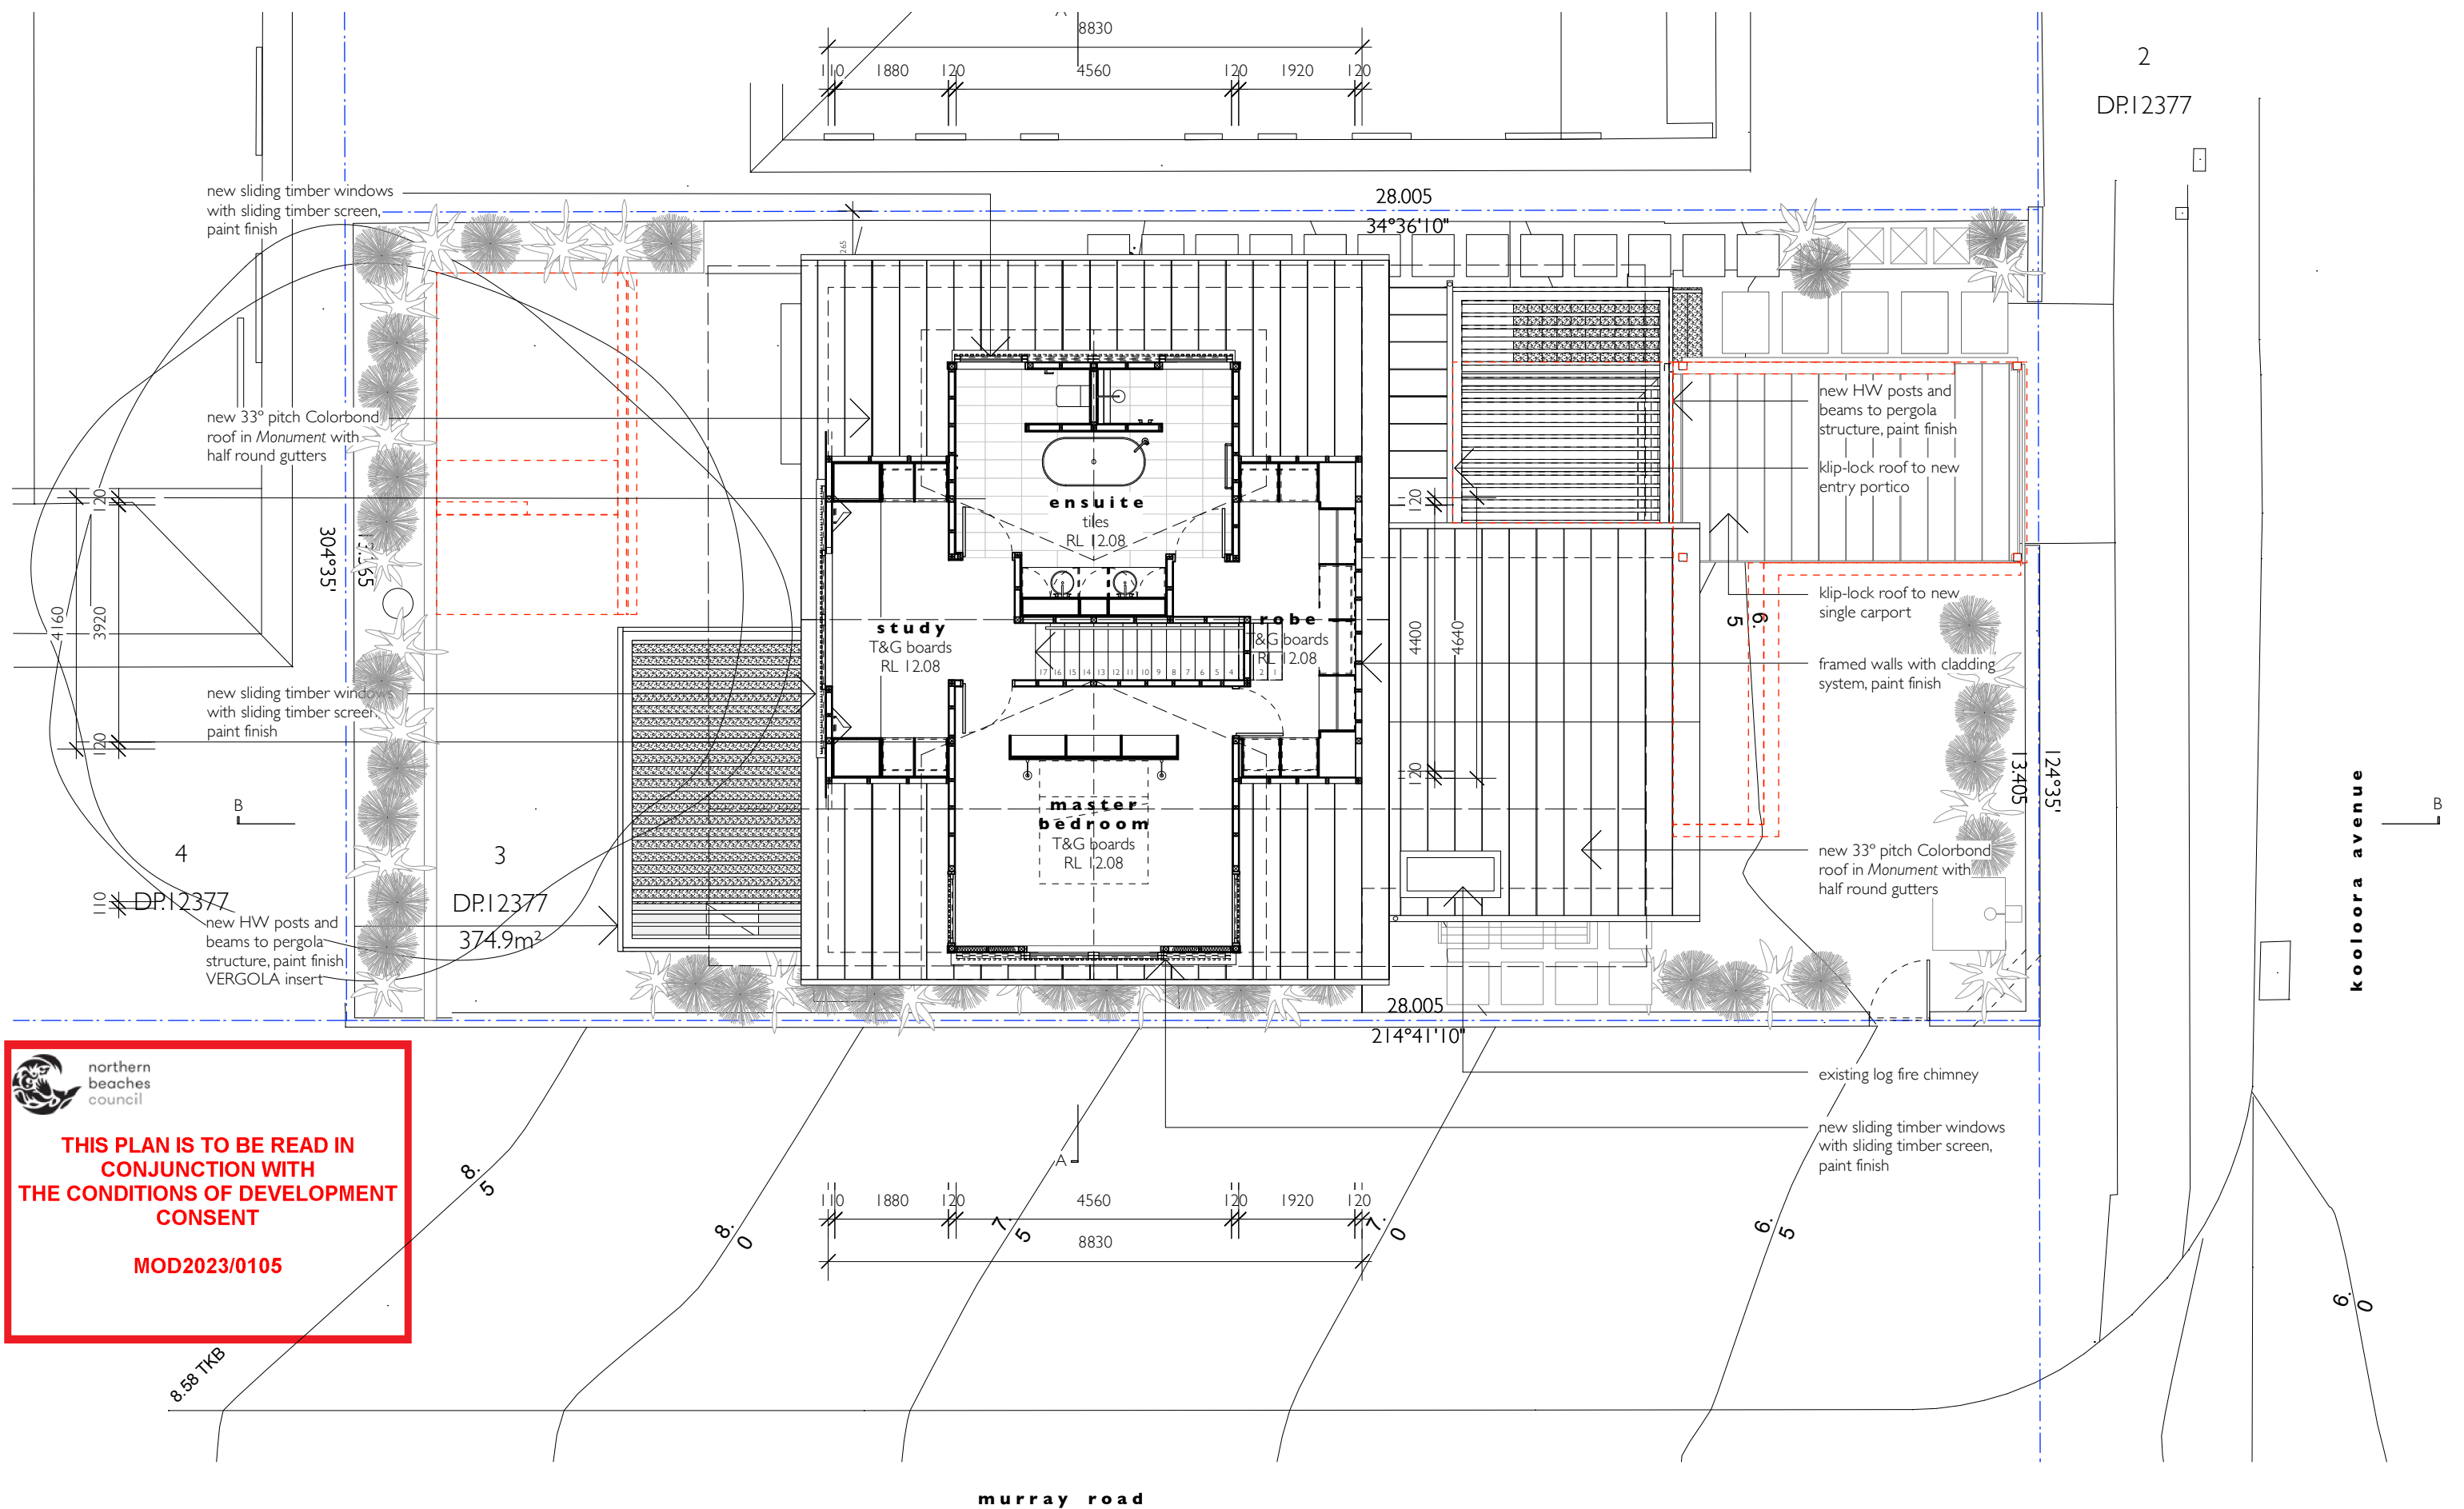


northern beaches council

THIS PLAN IS TO BE READ IN CONJUNCTION WITH THE CONDITIONS OF DEVELOPMENT CONSENT

MOD2023/0105

rachel hudson architect

www.rachelhudson.com.au
0410 323 564

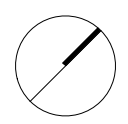

Do not scale from drawings. Verify all dimensions and levels on site.
Rachel Hudson is the owner of the copyright subsisting in these drawings and specifications.
They must not be used, reproduced or copied in whole or part, nor may the information, ideas and concepts therein contained be disclosed to any person without the prior written consent of Rachel Hudson.

0 1m 2m 3m 4m


YEATES HOUSE


Michelle & Anthony Yeates
5 Kooloora Avenue
Freshwater
NSW 2096

DWG
DATE
ISSUE
JOB #
SCALE

YH-07-DA
24.02.23
Section 4.5S(1A)
199
1:100 @ A3


UPPER FLOOR PLAN

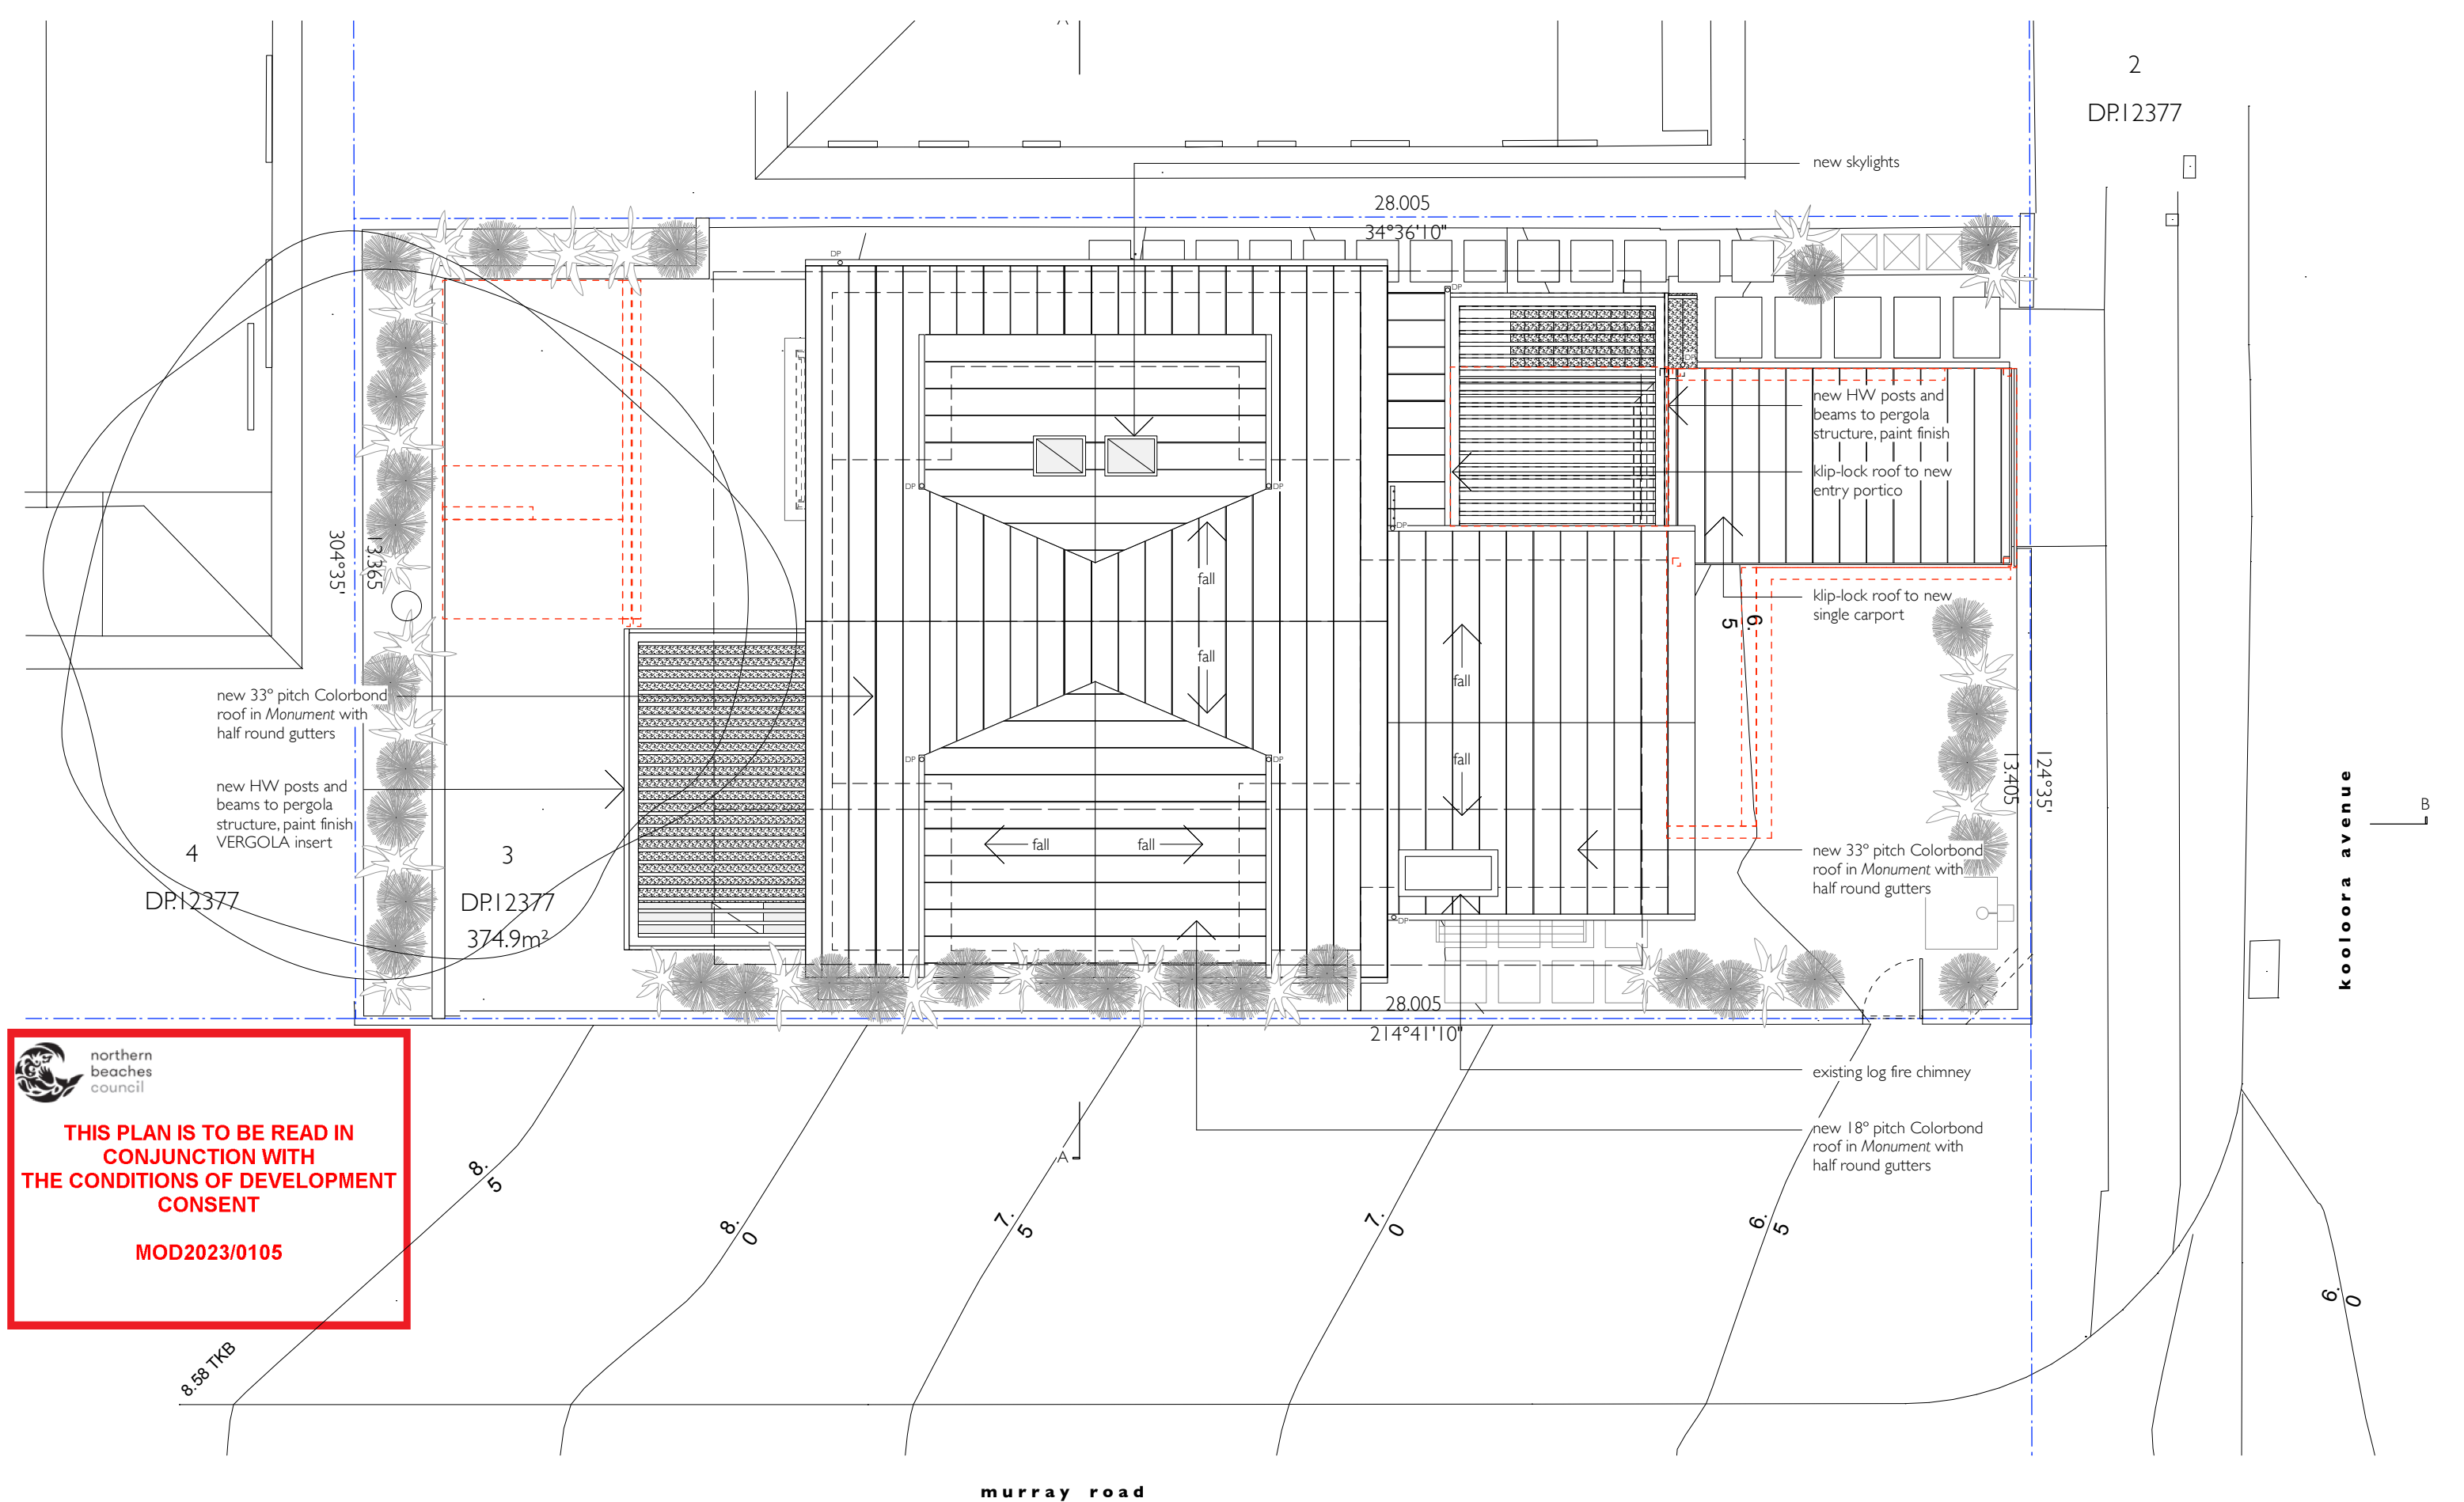

 northern beaches council

THIS PLAN IS TO BE READ IN CONJUNCTION WITH THE CONDITIONS OF DEVELOPMENT CONSENT

MOD2023/0105

 

Do not scale from drawings. Verify all dimensions and levels on site.
Rachel Hudson is the owner of the copyright subsisting in these drawings and specifications.
They must not be used, reproduced or copied in whole or part, nor may the information, ideas and concepts therein contained be disclosed to any person without the prior written consent of Rachel Hudson.

0 1m 2m 3m 4m


YEATES HOUSE

Michelle & Anthony Yeates
5 Kooloora Avenue
Freshwater
NSW 2096

DWG	YH-08-DA
DATE	24.02.23
ISSUE	Section 4.55(1A)
JOB #	199
SCALE	1:100 @ A3


ROOF PLAN

mn - masonry
cn - concrete
cr - cement render
cg - clear glass
og - opaque glass
mt - metal roof
ps - privacy screen
ss - sandstone
tm - timber
wb - weatherboard
cl - cladding

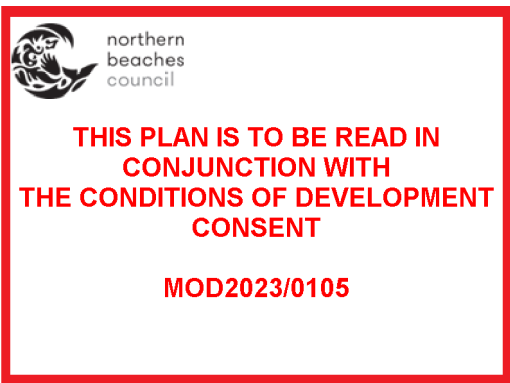

MATERIALS LEGEND

- mn - masonry
- cn - concrete
- cr - cement render
- cg - clear glass
- og - opaque glass
- mt - metal roof
- ps - privacy screen
- ss - sandstone
- tm - timber
- wb - weatherboard
- cl - cladding

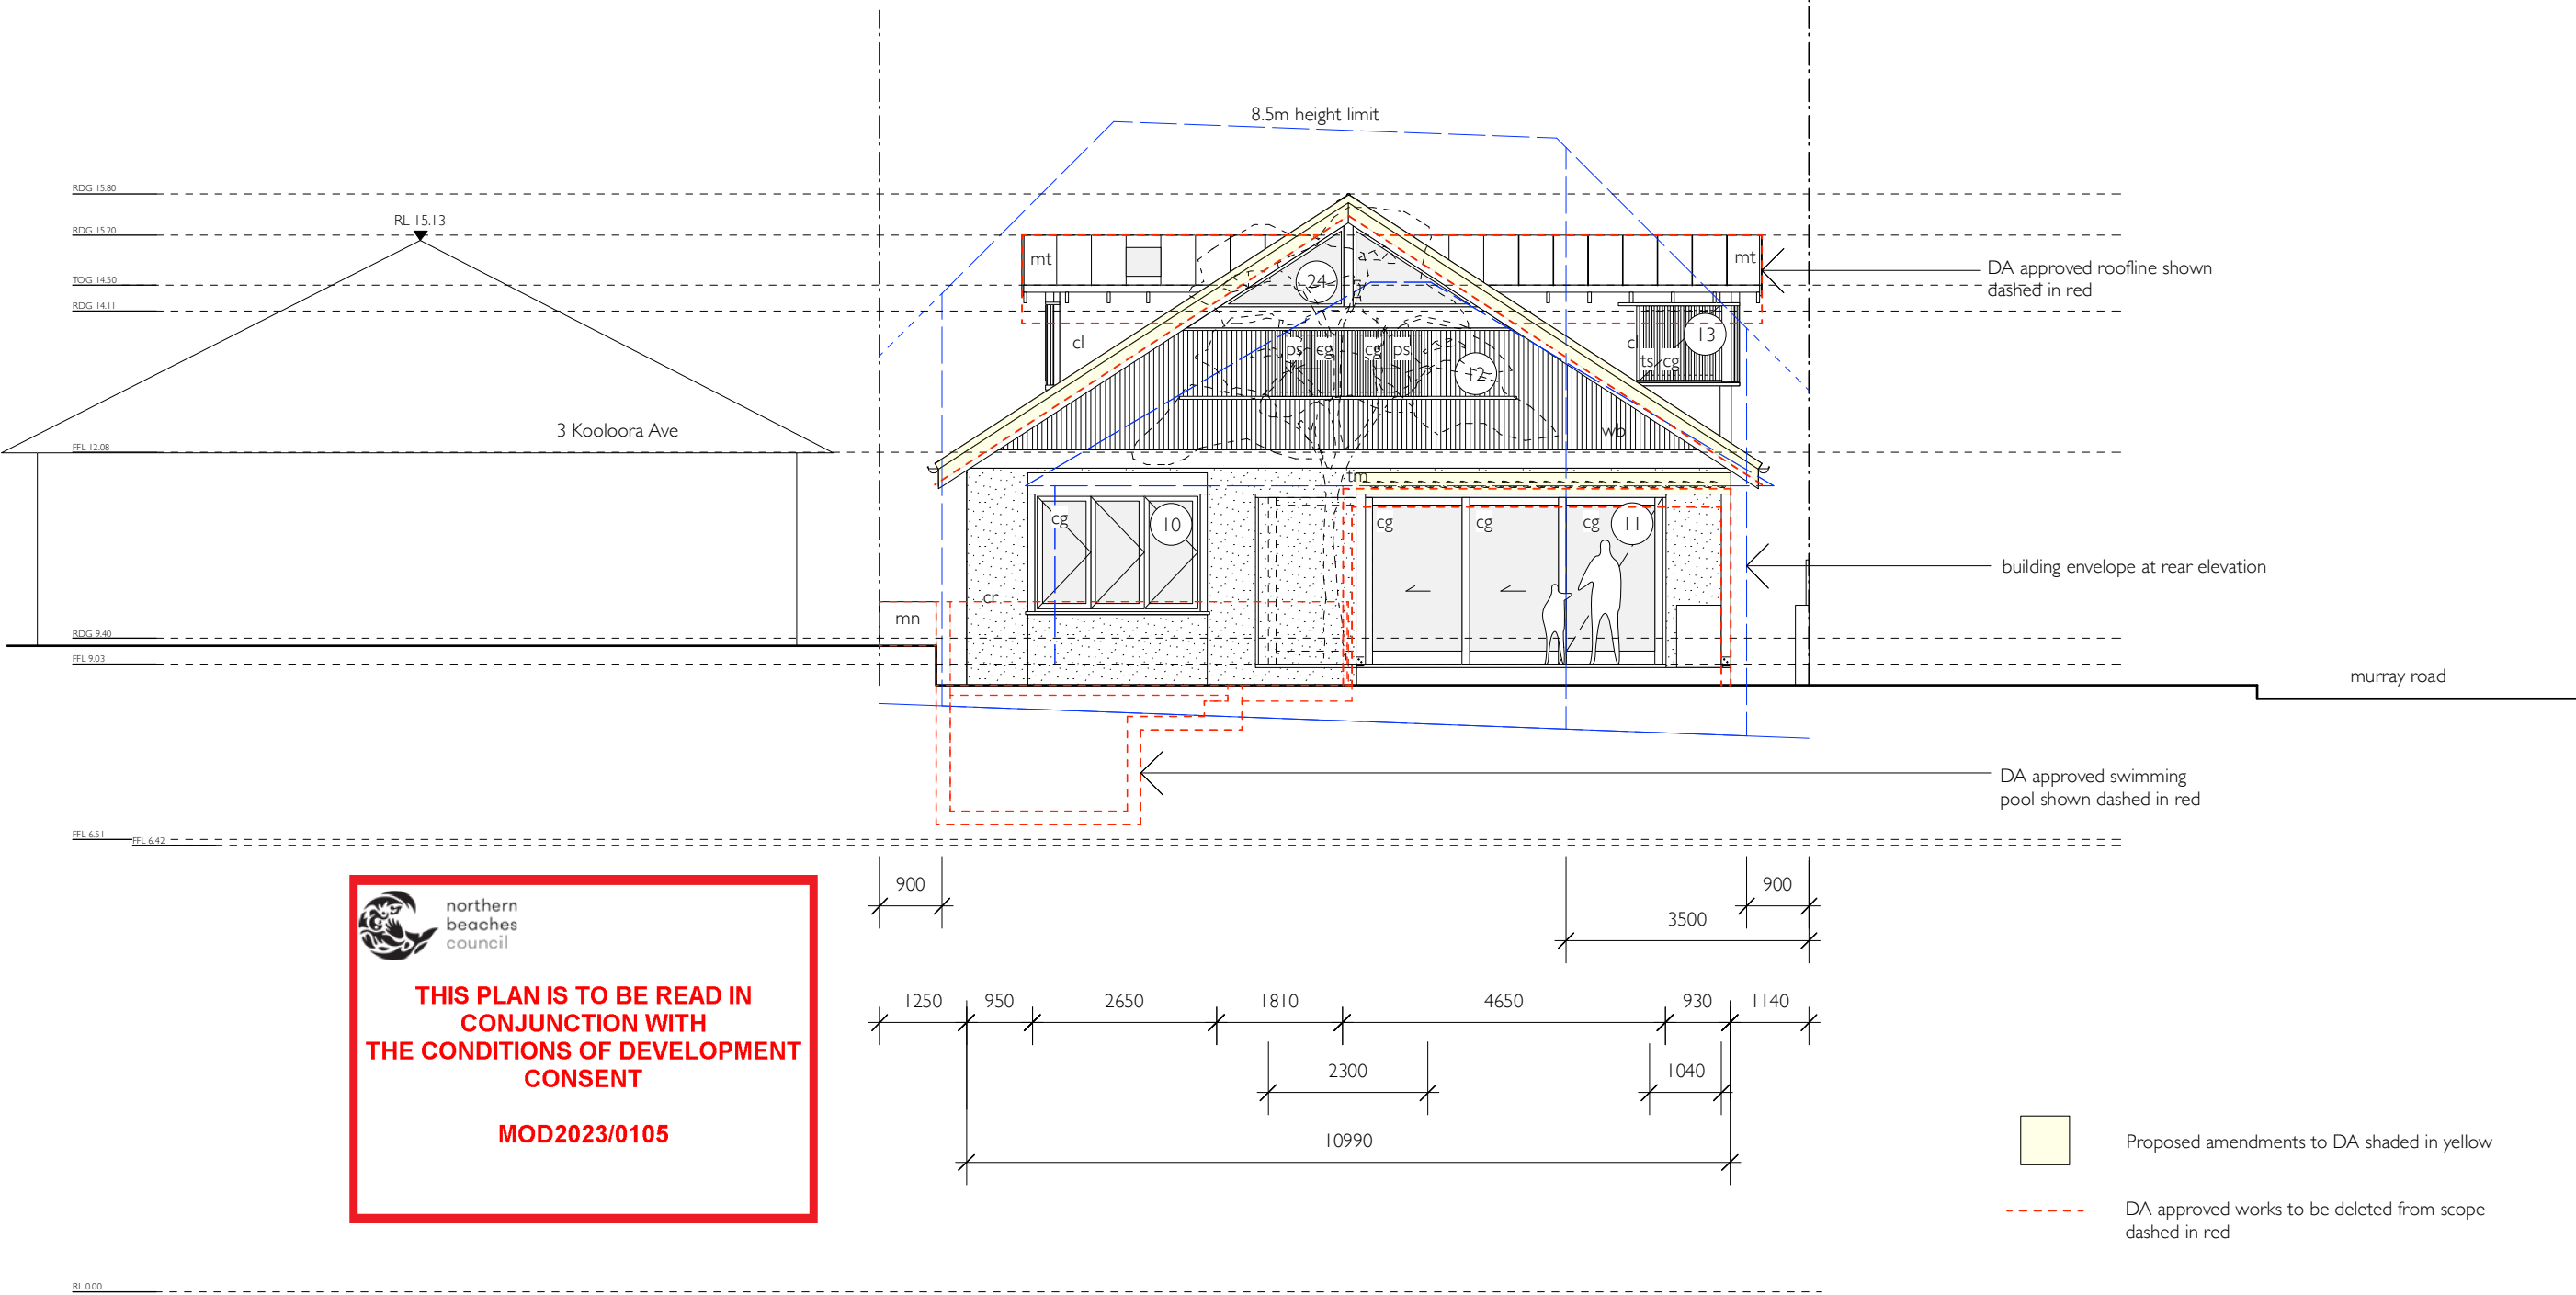

rachel hudson architect

www.rachelhudson.com.au
0410 323 564

Do not scale from drawings. Verify all dimensions and levels on site.
Rachel Hudson is the owner of the copyright subsisting in these drawings and specifications.
They must not be used, reproduced or copied in whole or part nor may the information, ideas
and concepts therein contained be disclosed to any person without the prior written consent of
Rachel Hudson.

0

1m

2m

3m

4m

YEATES HOUSE

Michelle & Anthony Yeates
5 Kooloorra Avenue
Freshwater
NSW 2096

DWG

DATE

ISSUE

JOB #

SCALE

YH-10-DA

24.02.23

Section 4:55



199

1:100 @ A3

SW ELEVATION

MATERIALS LEGEND


mn - masonry
cn - concrete
cr - cement render
cg - clear glass
og - opaque glass
mt - metal roof
ps - privacy screen
ss - sandstone
tm - timber
wb - weatherboard
cl - cladding

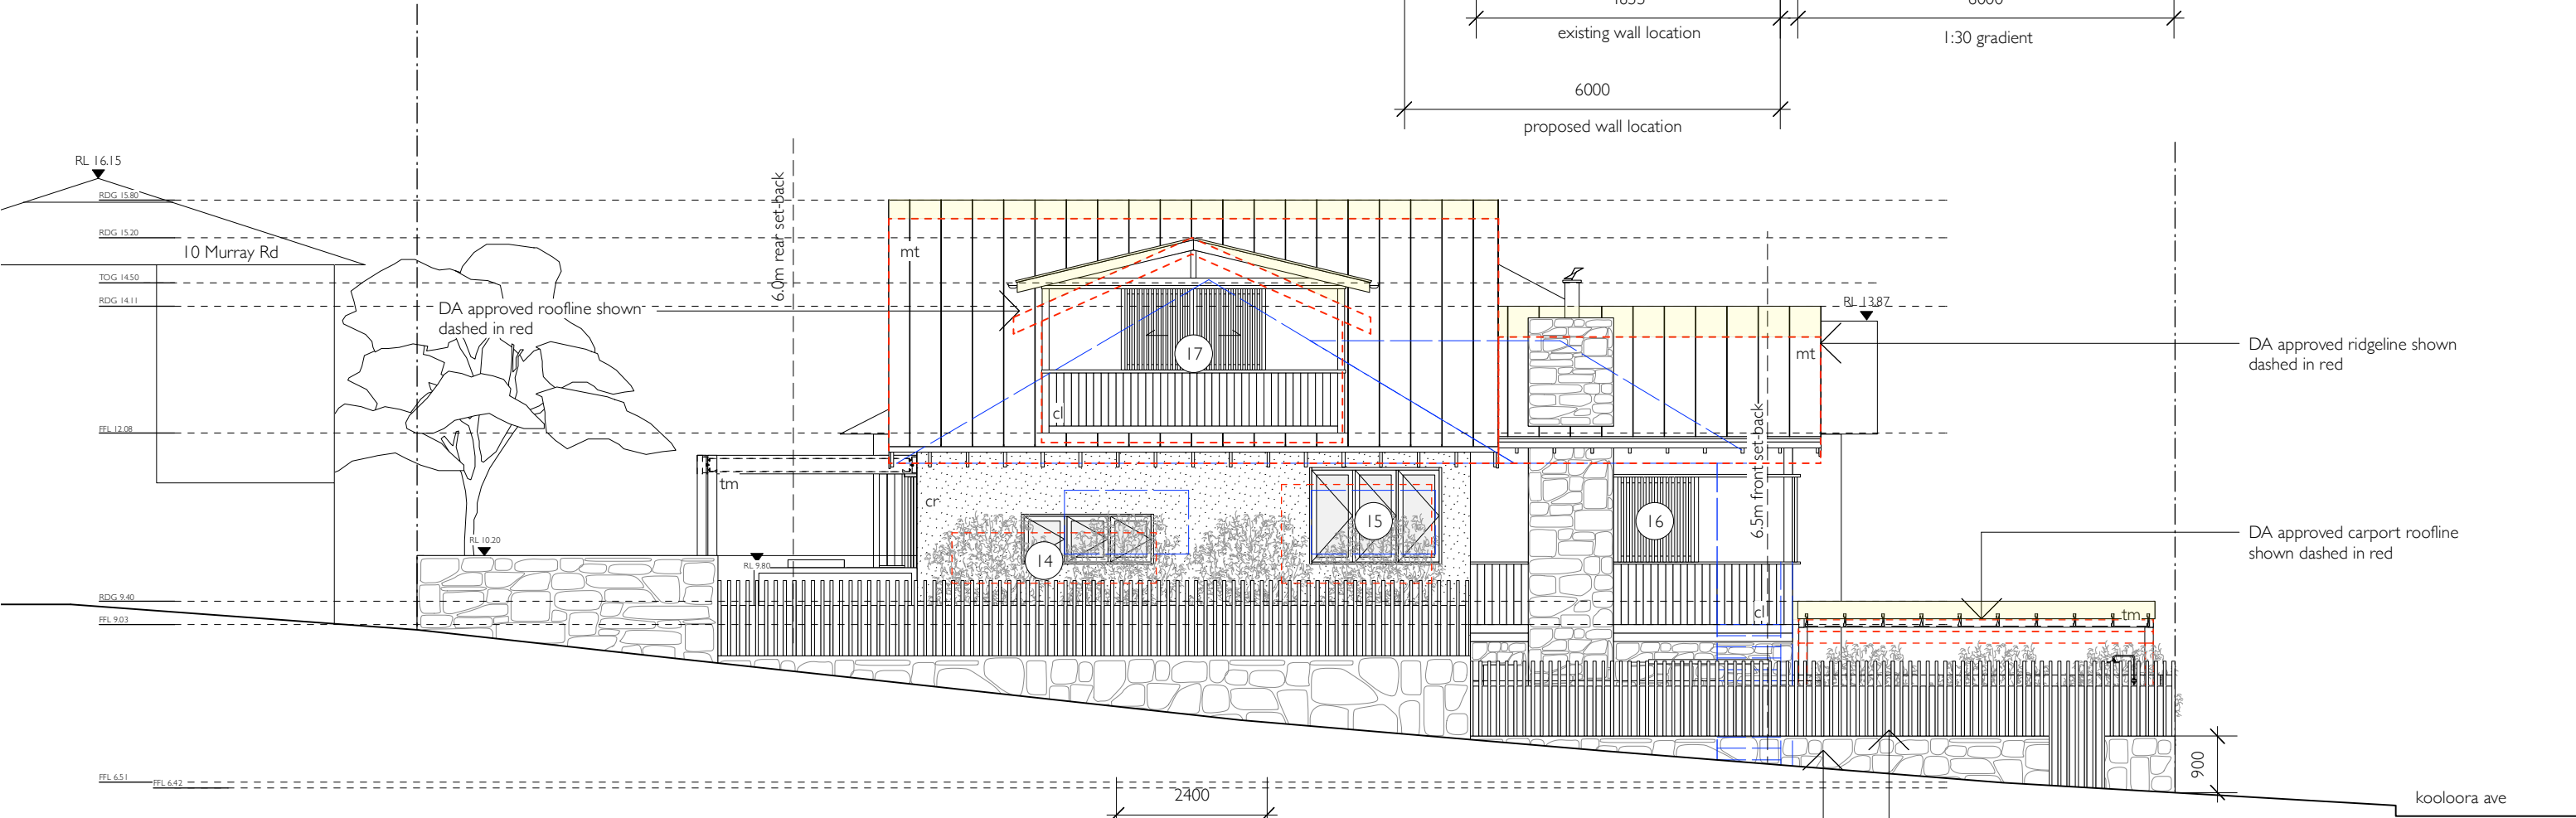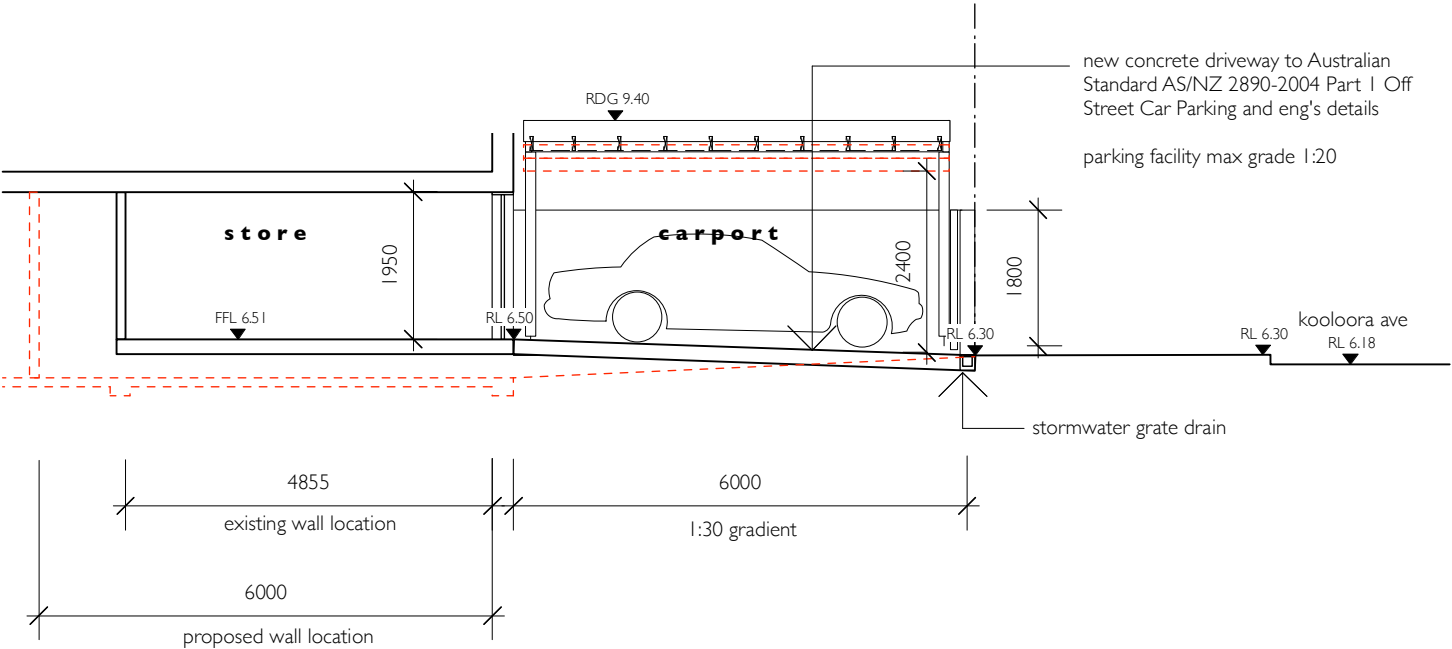

 **northern
beaches
council**

**THIS PLAN IS TO BE READ IN
CONJUNCTION WITH
THE CONDITIONS OF DEVELOPMENT
CONSENT**

MOD2023/0105

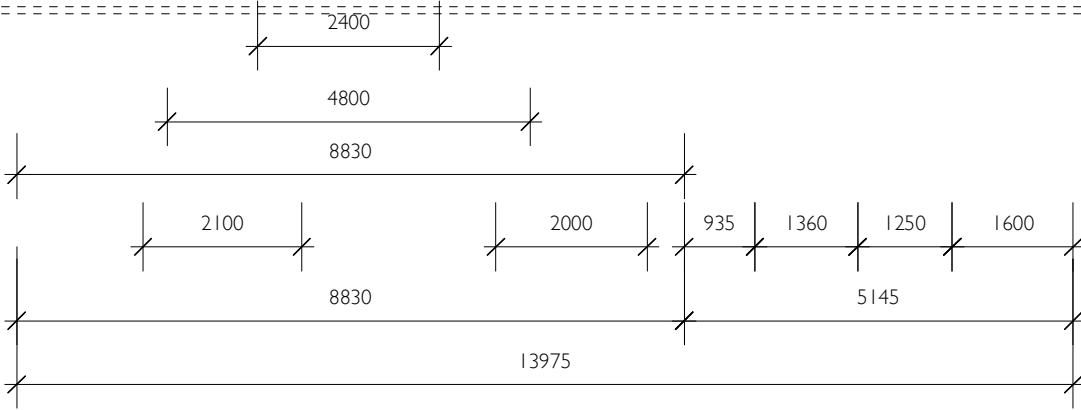

Proposed amendments to DA shaded in yellow



DA approved works to be deleted from scope
dashed in red

rachel hudson architect

www.rachelhudson.com.au
0410 323 564

Do not scale from drawings. Verify all dimensions and levels on site.
Rachel Hudson is the owner of the copyright subsisting in these drawings and specifications.
They must not be used, reproduced or copied in whole or part, nor may the information, ideas
and concepts therein contained be disclosed to any person without the prior written consent of
Rachel Hudson.

0 1m 2m 3m 4m

YEATES HOUSE

Michelle & Anthony Yeates
5 Kooloora Avenue
Freshwater
NSW 2096

DWG

DATE 24.02.23

ISSUE Section 4.55

JOB # 199


SCALE 1:100 @ A3

YH-11-DA

SE ELEVATION + CARPORT SECTION

MATERIALS LEGEND

mn - masonry
cn - concrete
cr - cement render
cg - clear glass
og - opaque glass
mt - metal roof
ps - privacy screen
ss - sandstone
tm - timber
wb - weatherboard
cl - cladding

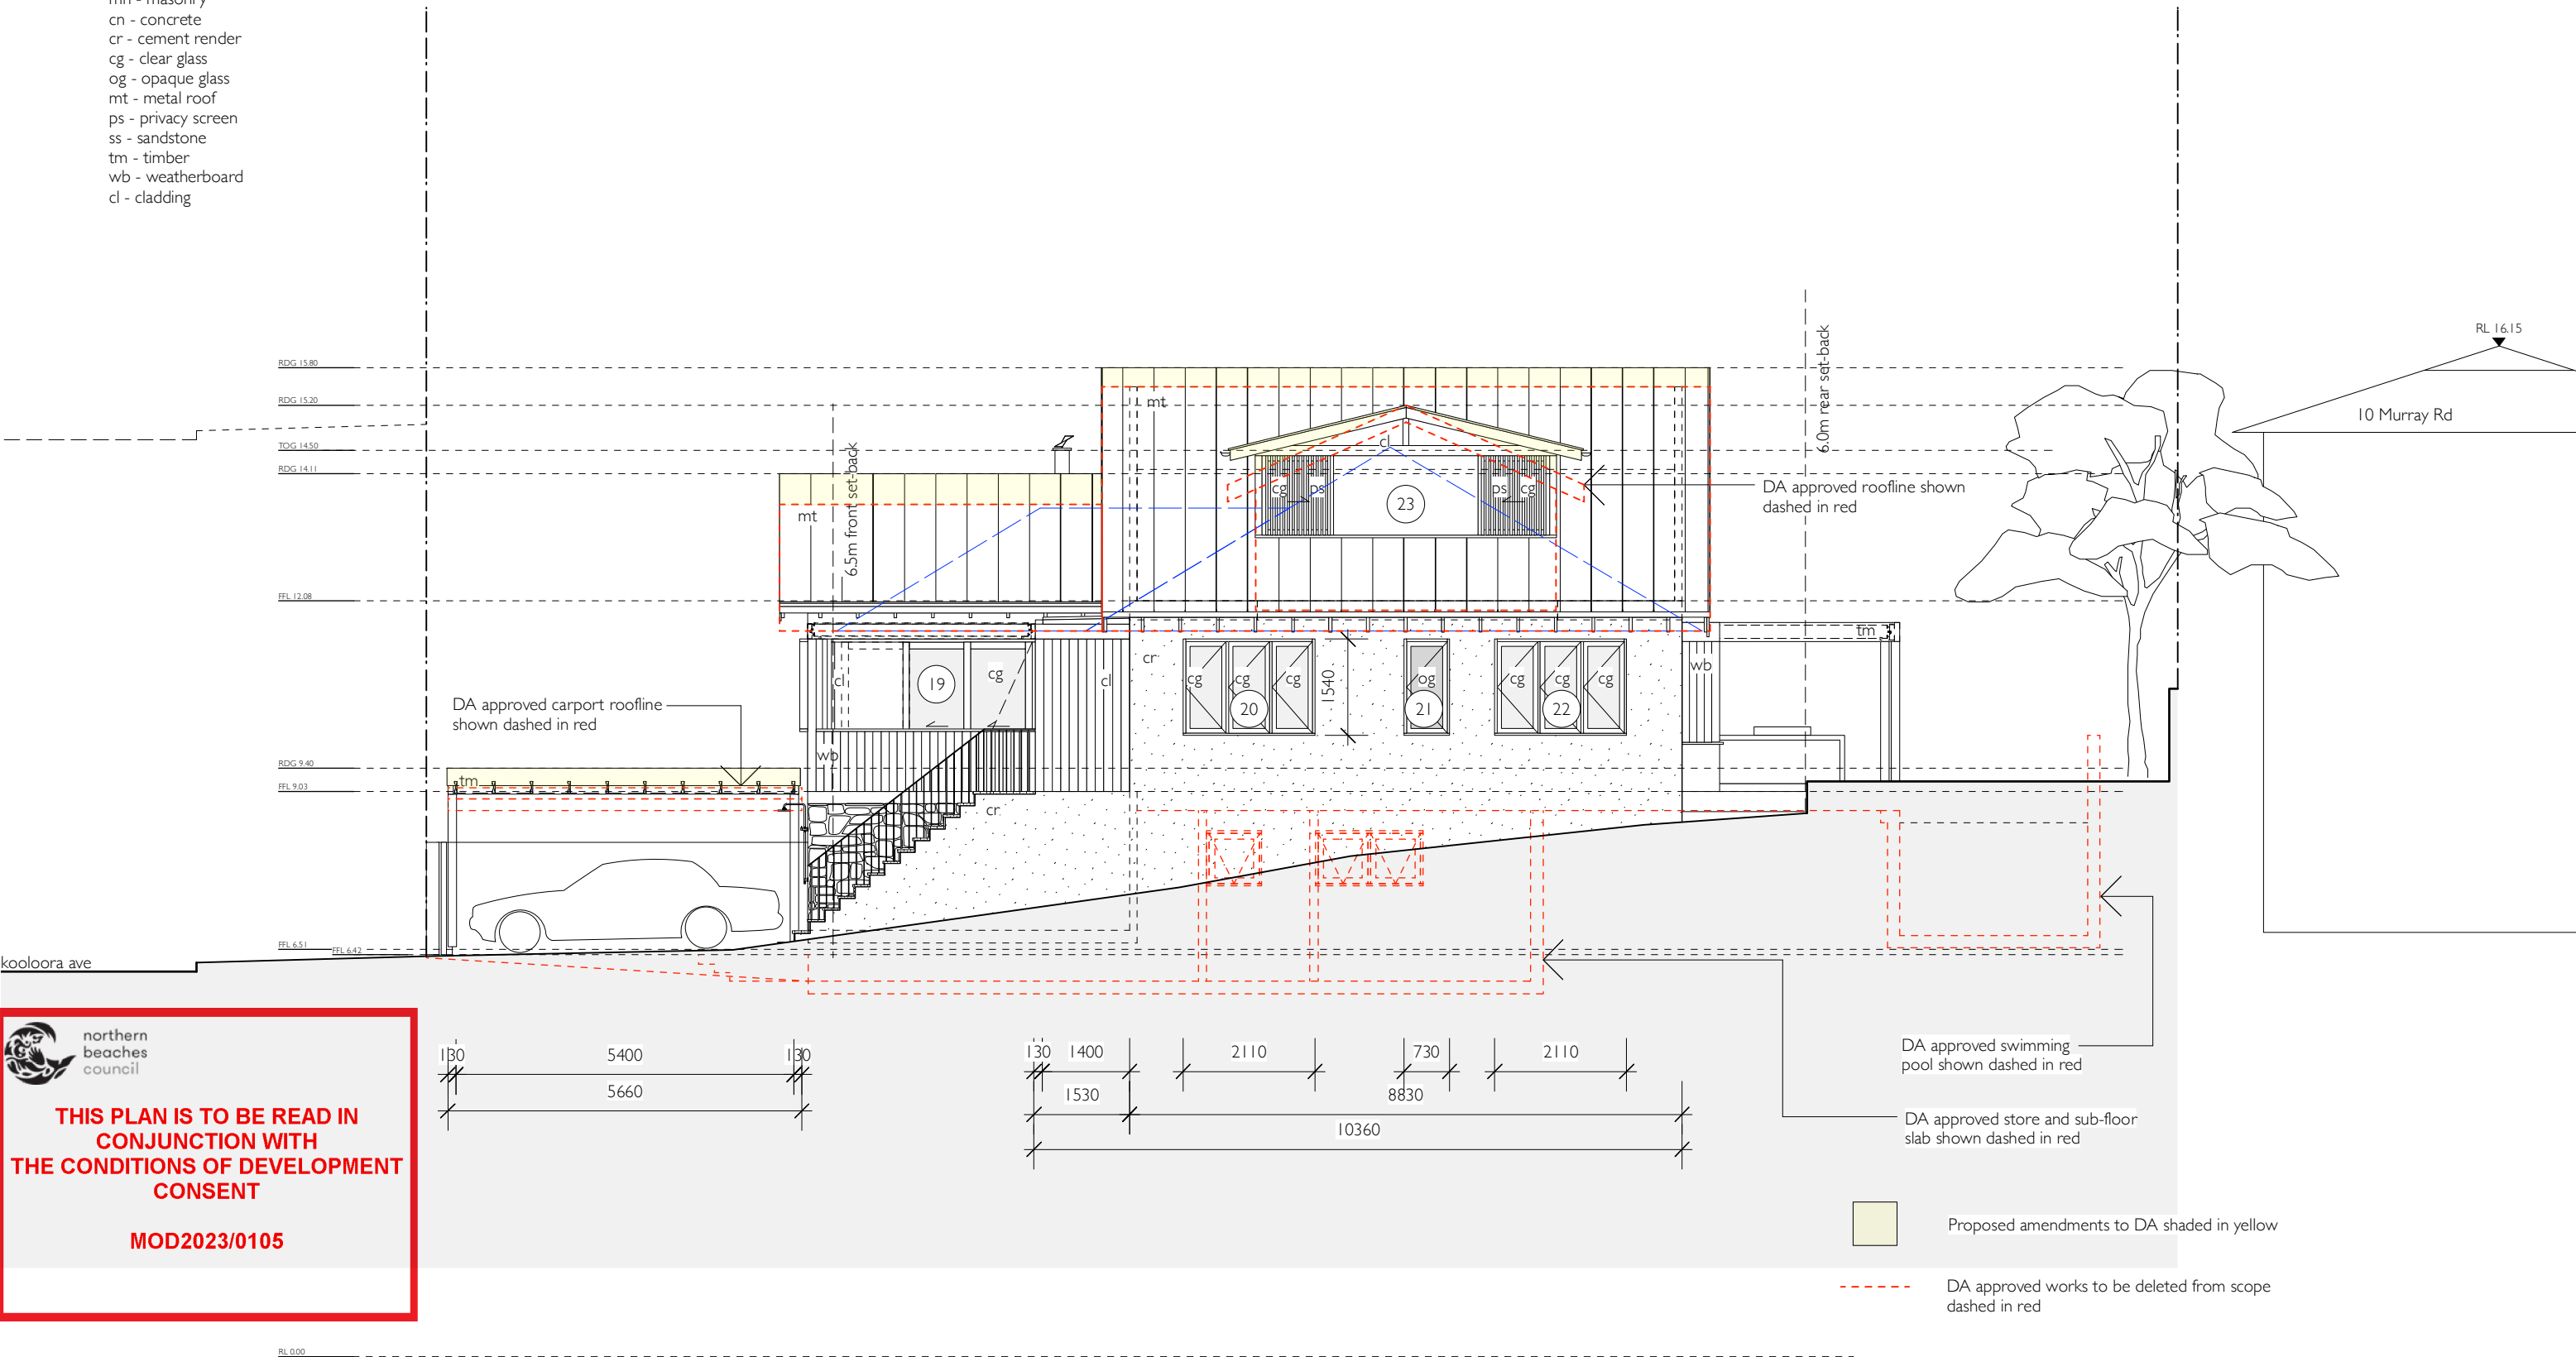

 **northern beaches council**

THIS PLAN IS TO BE READ IN CONJUNCTION WITH THE CONDITIONS OF DEVELOPMENT CONSENT

MOD2023/0105

rachel hudson architect

www.rachelhudson.com.au
0410 323 564

Do not scale from drawings. Verify all dimensions and levels on site.
Rachel Hudson is the owner of the copyright subsisting in these drawings and specifications.
They must not be used, reproduced or copied in whole or part, nor may the information, ideas and concepts therein contained be disclosed to any person without the prior written consent of Rachel Hudson.


0 1m 2m 3m 4m


YEATES HOUSE

Michelle & Anthony Yeates
5 Kooloora Avenue
Freshwater
NSW 2096

DWG **YH-12-DA**
DATE 24.02.23
ISSUE Section 4:55
JOB # 199
SCALE 1:100 @ A3

NW ELEVATION

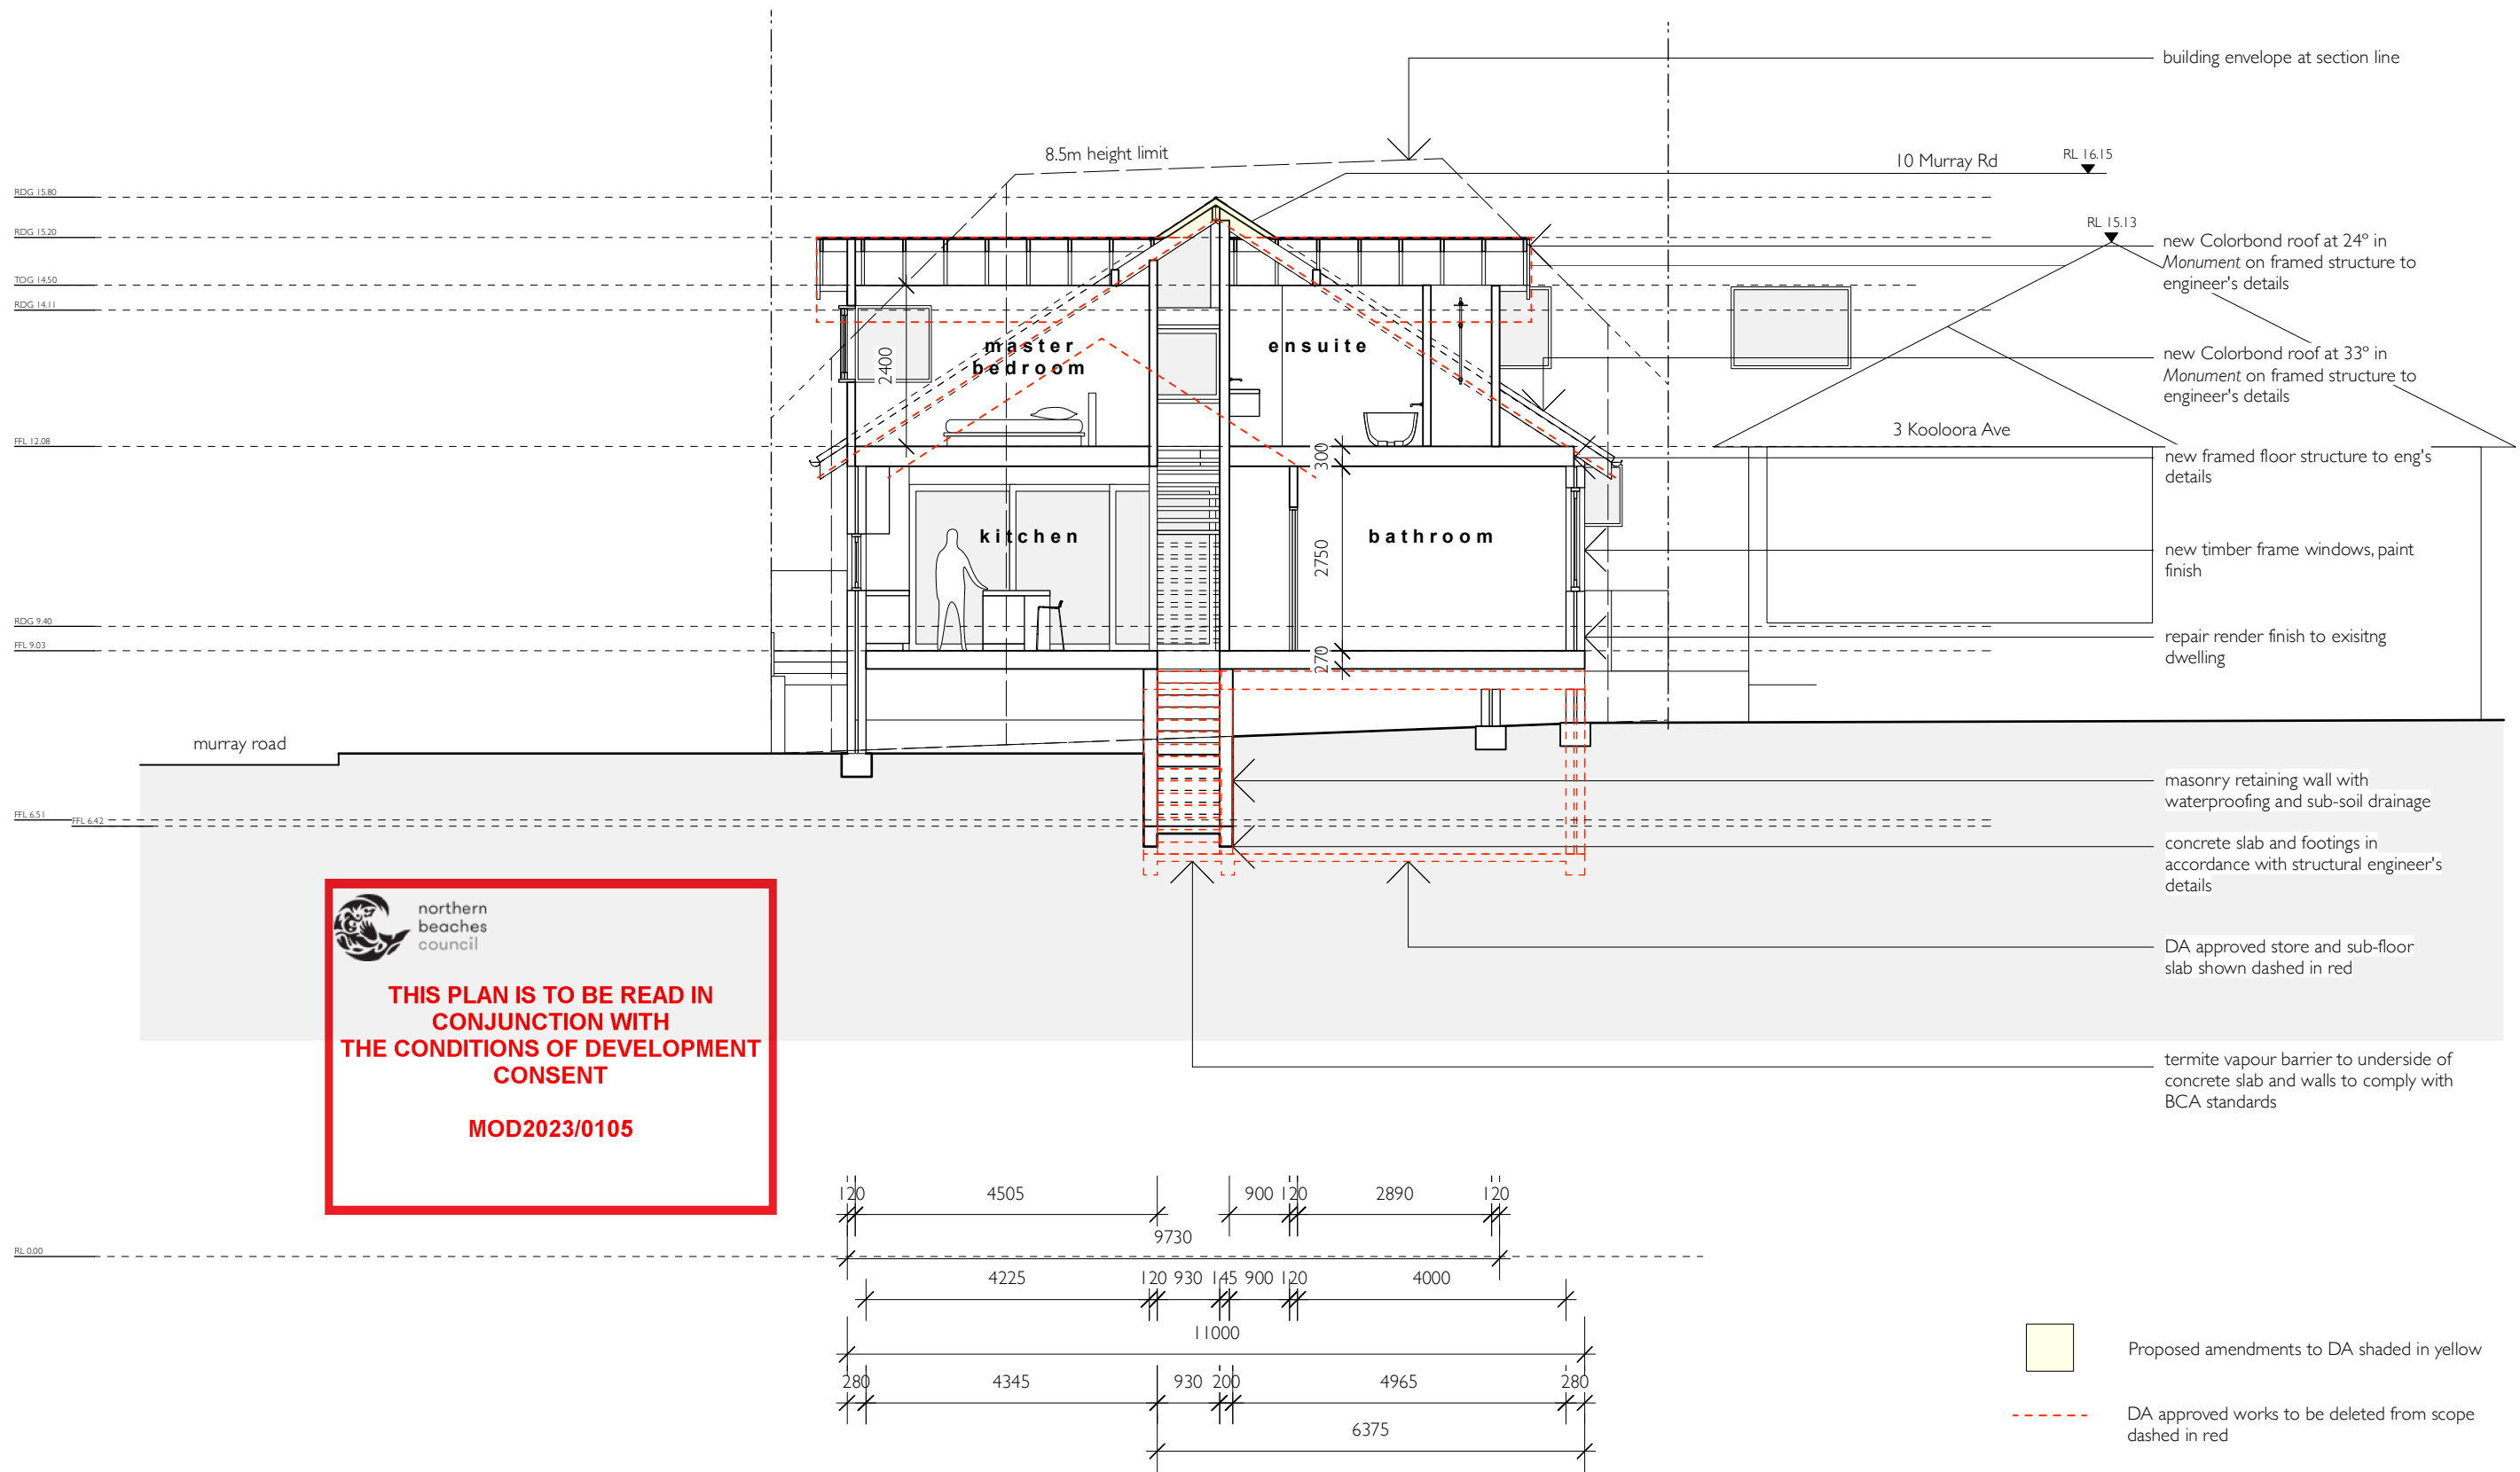

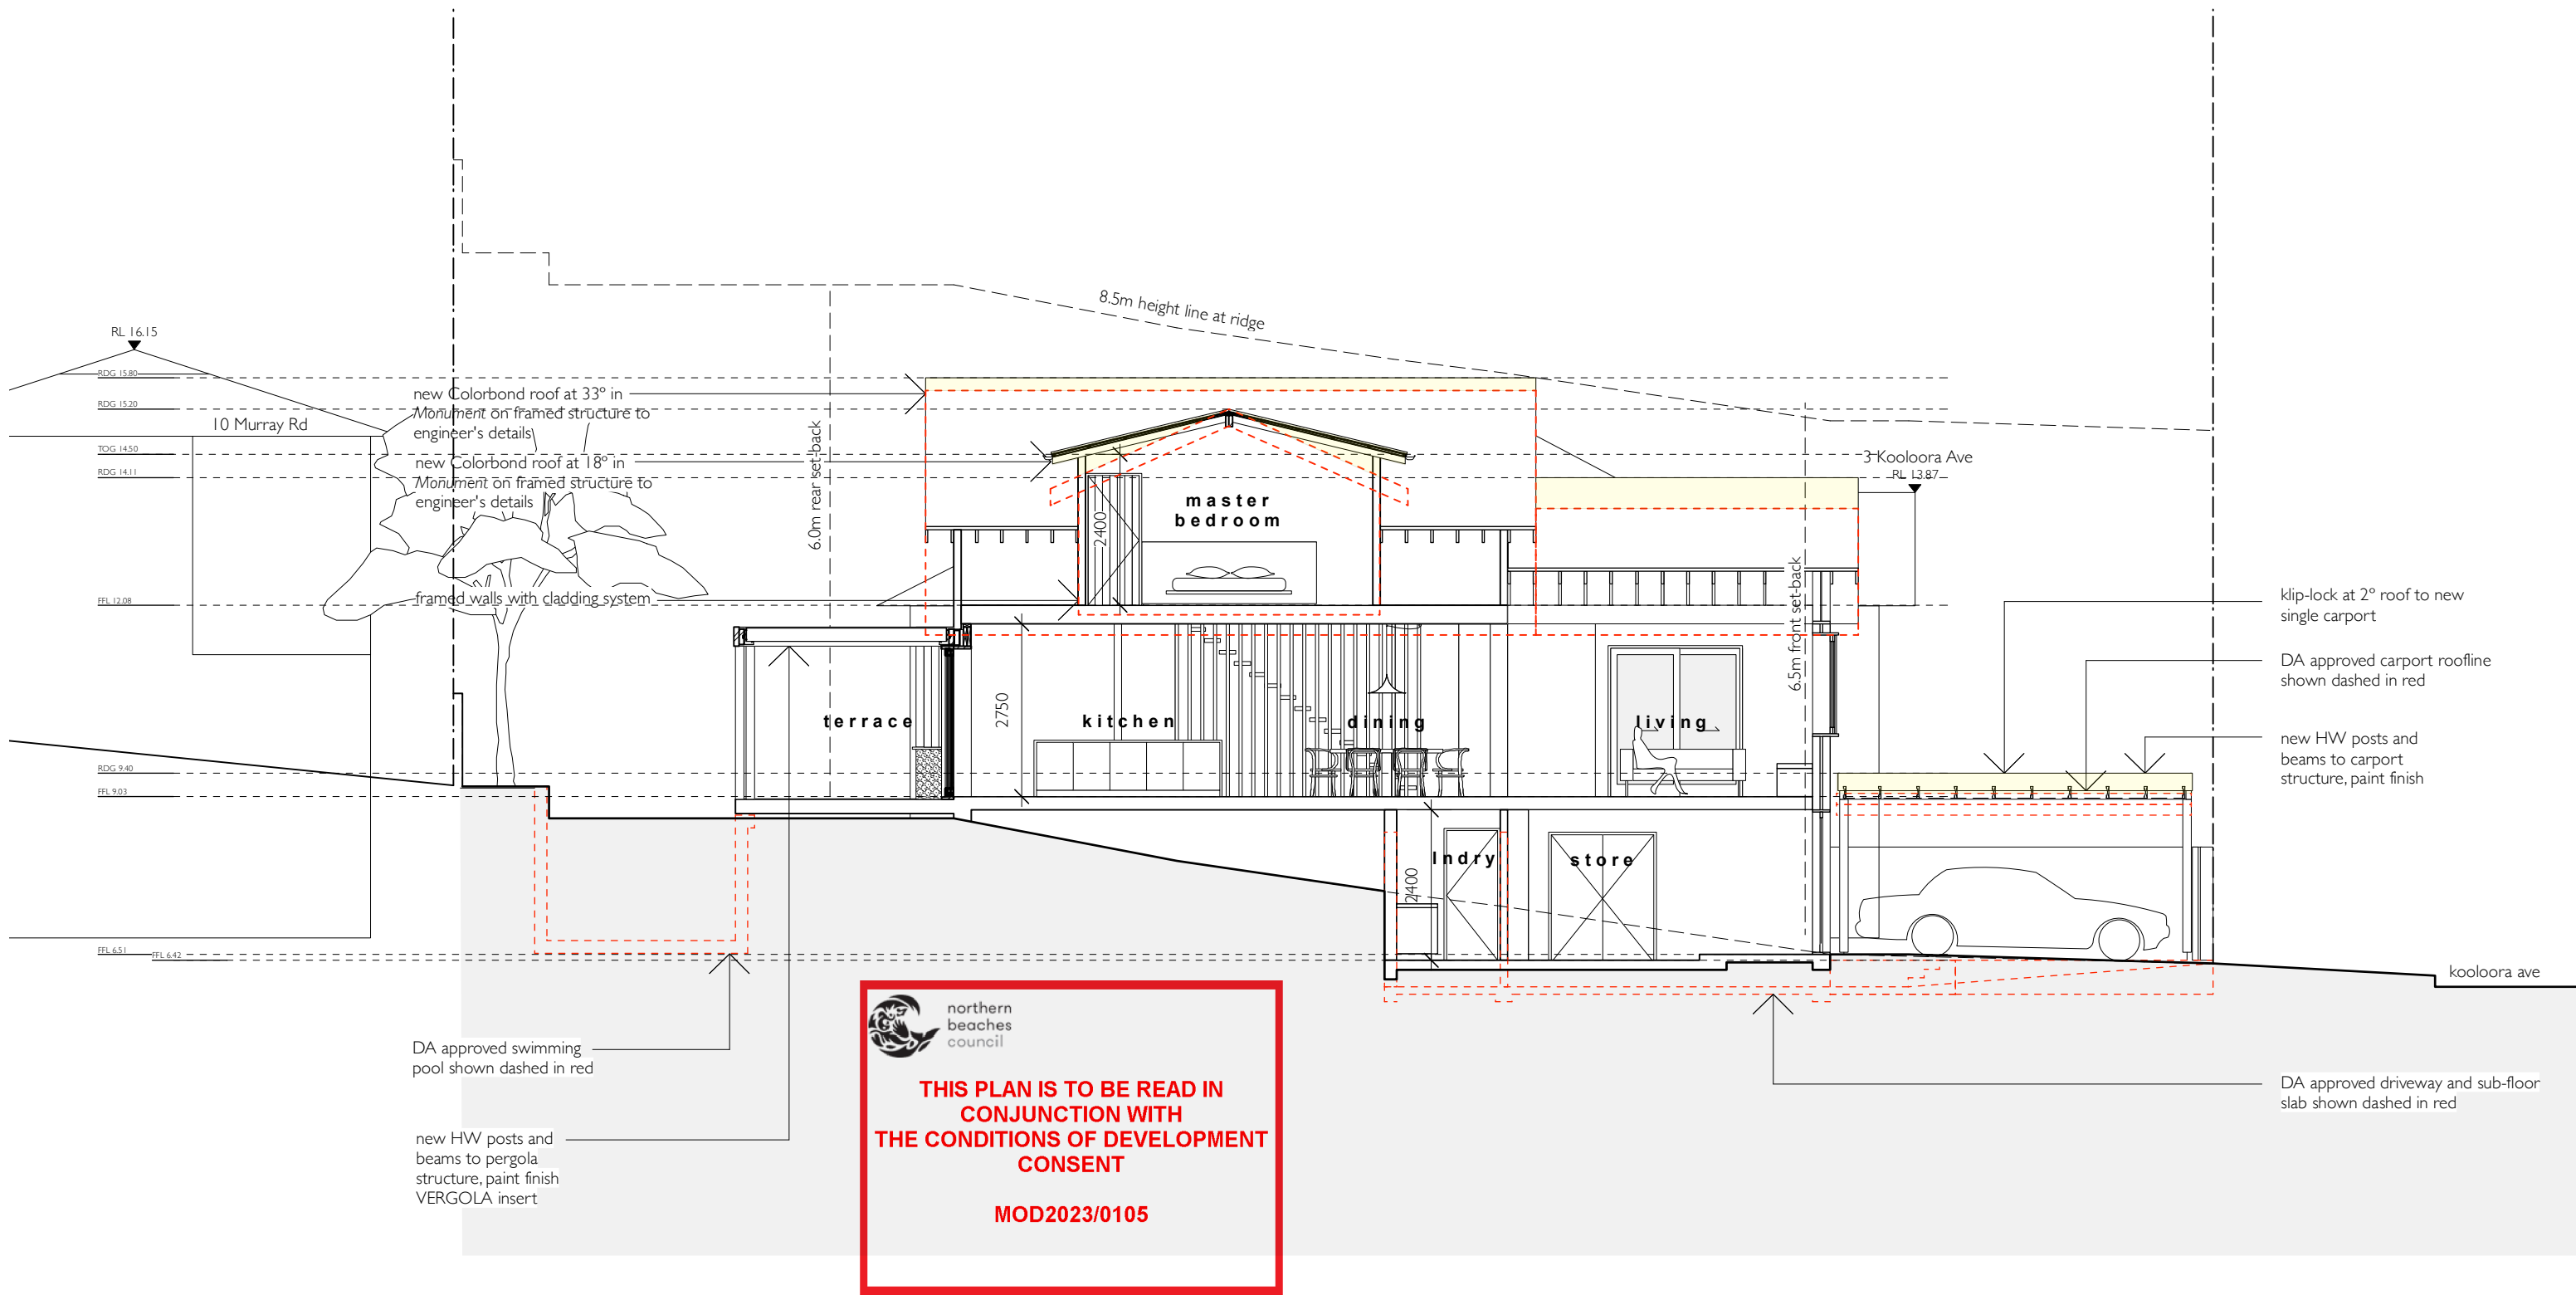

rachel hudson architect

www.rachelhudson.com.au
0410 323 564

Do not scale from drawings. Verify all dimensions and levels on site.
Rachel Hudson is the owner of the copyright subsisting in these drawings and specifications.
They must not be used, reproduced or copied in whole or part nor may the information, ideas
and concepts therein contained be disclosed to any person without the prior written consent of
Rachel Hudson.

0 1m 2m 3m 4m

YEATES HOUSE

Michelle & Anthony Yeates
5 Kooloora Avenue
Freshwater
NSW 2096

DWG
DATE
ISSUE
JOB #
SCALE

YH-14-DA

24.02.23
Section 4:55
199
1:100 @ A3

SECTION BB