

Proposed Development

101 - 105 Old Pittwater Road, Brookvale

Development Application


© 2021 Site Image (NSW) Pty Ltd ABN 44 801 262 380 as agent for Site Image NSW Partnership. All rights reserved. This drawing is copyright and shall not be reproduced or copied in any form or by any means (graphic, electronic or mechanical including photocopy) without the written permission of Site Image (NSW) Pty Ltd Any license, expressed or implied, to use this document for any purpose what so ever is restricted to the terms of the written agreement between Site Image (NSW) Pty Ltd and the instructing party.

The contractor shall check and verify all work on site (including work by others) before commencing the landscape installation. Any discrepancies are to be reported to the Project Manager or Landscape Architect prior to commencing work. Do not scale this drawing. Any required dimensions not shown shall be referred to the Landscape Architect for confirmation.

Drawing Schedule

Drawing Number	Drawing Title	Scale
000	Landscape Coversheet	N/A
101	Landscape Plan	1:100
501	Landscape Details	As Shown

Indicative Plant Schedule								
	Botanic Name	Common Name	Mature Size	Native / Exotic	Pot Size	Density	Qty GF	Qty L1
GROUND FLOOR								
TREES								
TI	<i>Tristaniopsis laurina</i>	Water Gum	15 x 6	N	100L	As Shown	2	0
SHRUBS & ACCENTS								
Ac	<i>Alpinia caerulea</i>	Native Ginger	2.5 x 2	N	300mm	As Shown	12	0
BSL	<i>Blechnum 'Silver Lady'</i>	Dwarf Tree Fern	1 x 2	N	300mm	As Shown	6	0
ROP	<i>Raphiolepis indica 'Oriental Pearl'</i>	Indian Hawthorn	1 x 1	E	300mm	As Shown	29	0
Vo	<i>Viburnum odoratissimum</i>	Sweet Viburnum	3 x 2.5	E	300mm	As Shown	11	0
SAB	<i>Syzygium Aussie Boomer</i>	Lilly Pilly	2 x 1.5	N	300mm	As Shown	29	0
Wf	<i>Westringia fruticosa</i>	Coastal Rosemary	0.9 x 0.9	N	300mm	As Shown	25	0
GRASSES & GROUND COVERS								
Cg	<i>Carpobrotus glaucescens</i>	Pig Face	0.3 x 2	N	100mm	As Shown	60	0
TJ	<i>Trachelospermum jasminoides</i>	Star Jasmine	climber	E	100mm	As Shown	84	20
Hs	<i>Hibbertia scandens</i>	Guinea Flower	3 x 5	N	100mm	As Shown	69	0
LI	<i>Lomandra longifolia</i>	Mat Rush	1 x 0.6	N	100mm	As Shown	52	0
Pp	<i>Pandorea pandorana</i>	Wonga Wonga Vine	climber	N	100mm	As Shown	0	20

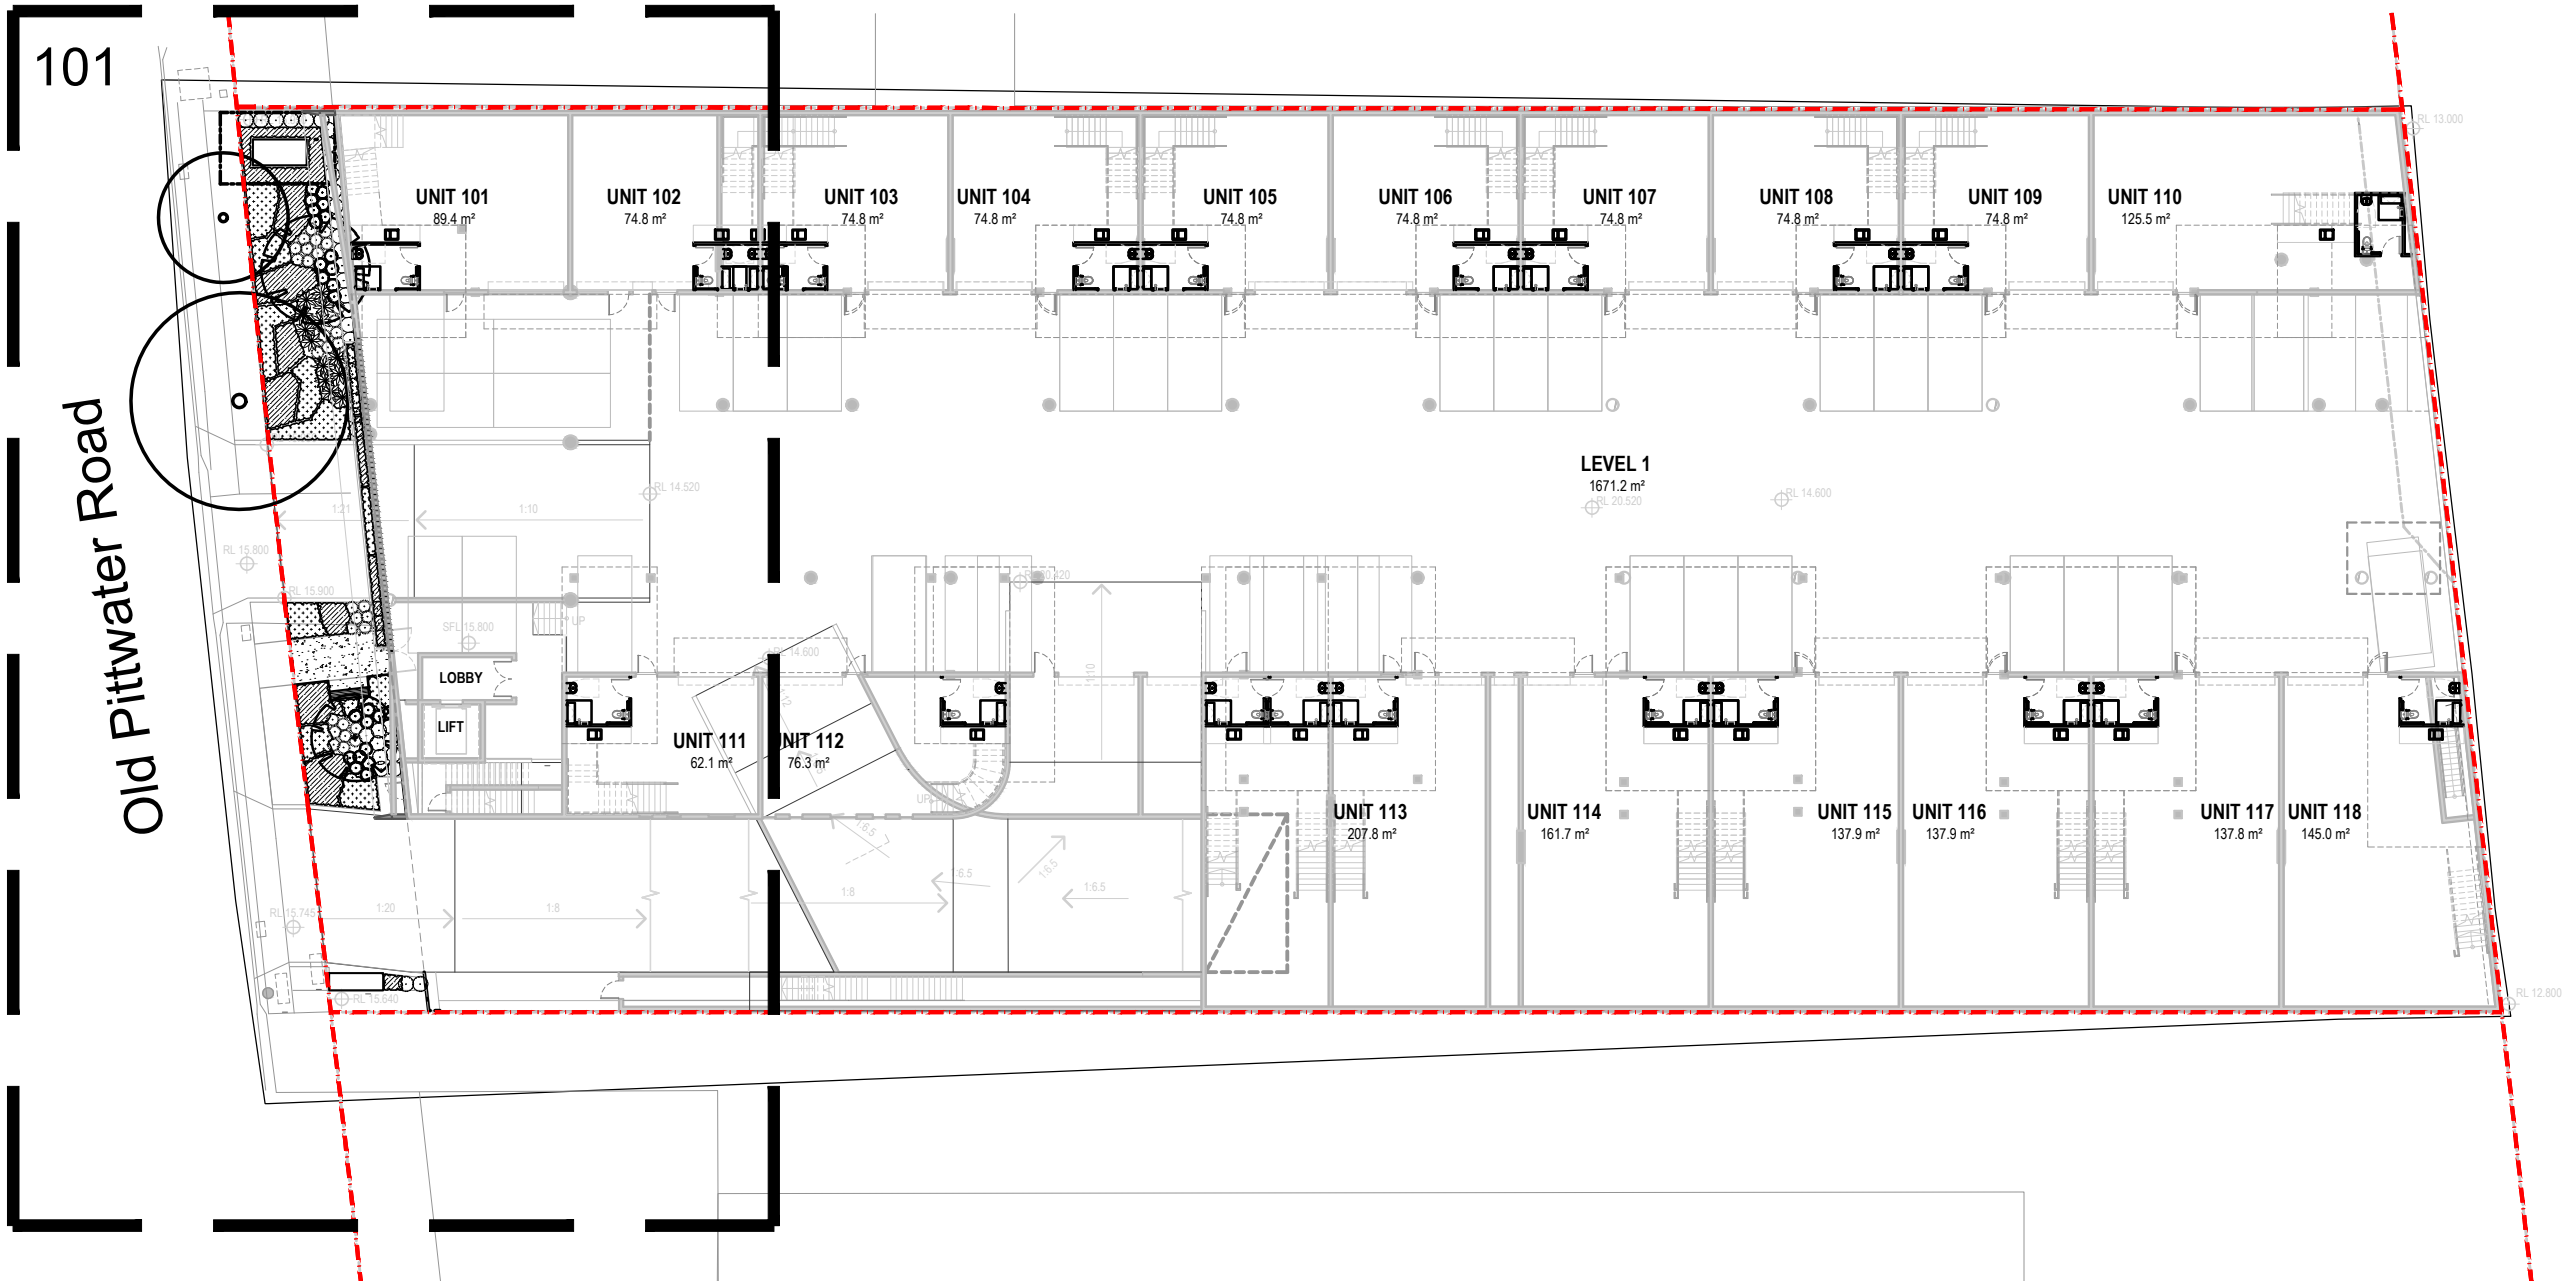


Site Plan | Scale 1:350

B	For Comments	MW	NM	14.04.2022
A	For Comments	RH	NM	30.03.2022
Issue	Revision Description	Drawn	Check	Date

Legend

Key Plan

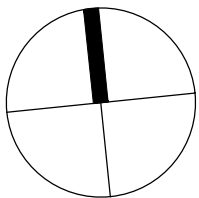

Client
Hannas Group

Project
Proposed Development
101- 105 Old Pittwater Road
Brookvale

S I T E I M A G E

Level 1, 3-5 Baptist Street
Redfern NSW 2016
Australia

Tel: (61 2) 8332 5600
Fax: (61 2) 9698 2877
www.siteimage.com.au


Site Image (NSW) Pty Ltd
ABN 44 801 262 380

Landscape Architects

PRELIMINARY

Drawing Name
Landscape Coversheet

Scale	Drawing Number	Issue
Job Number		
SS22-4872		000 B

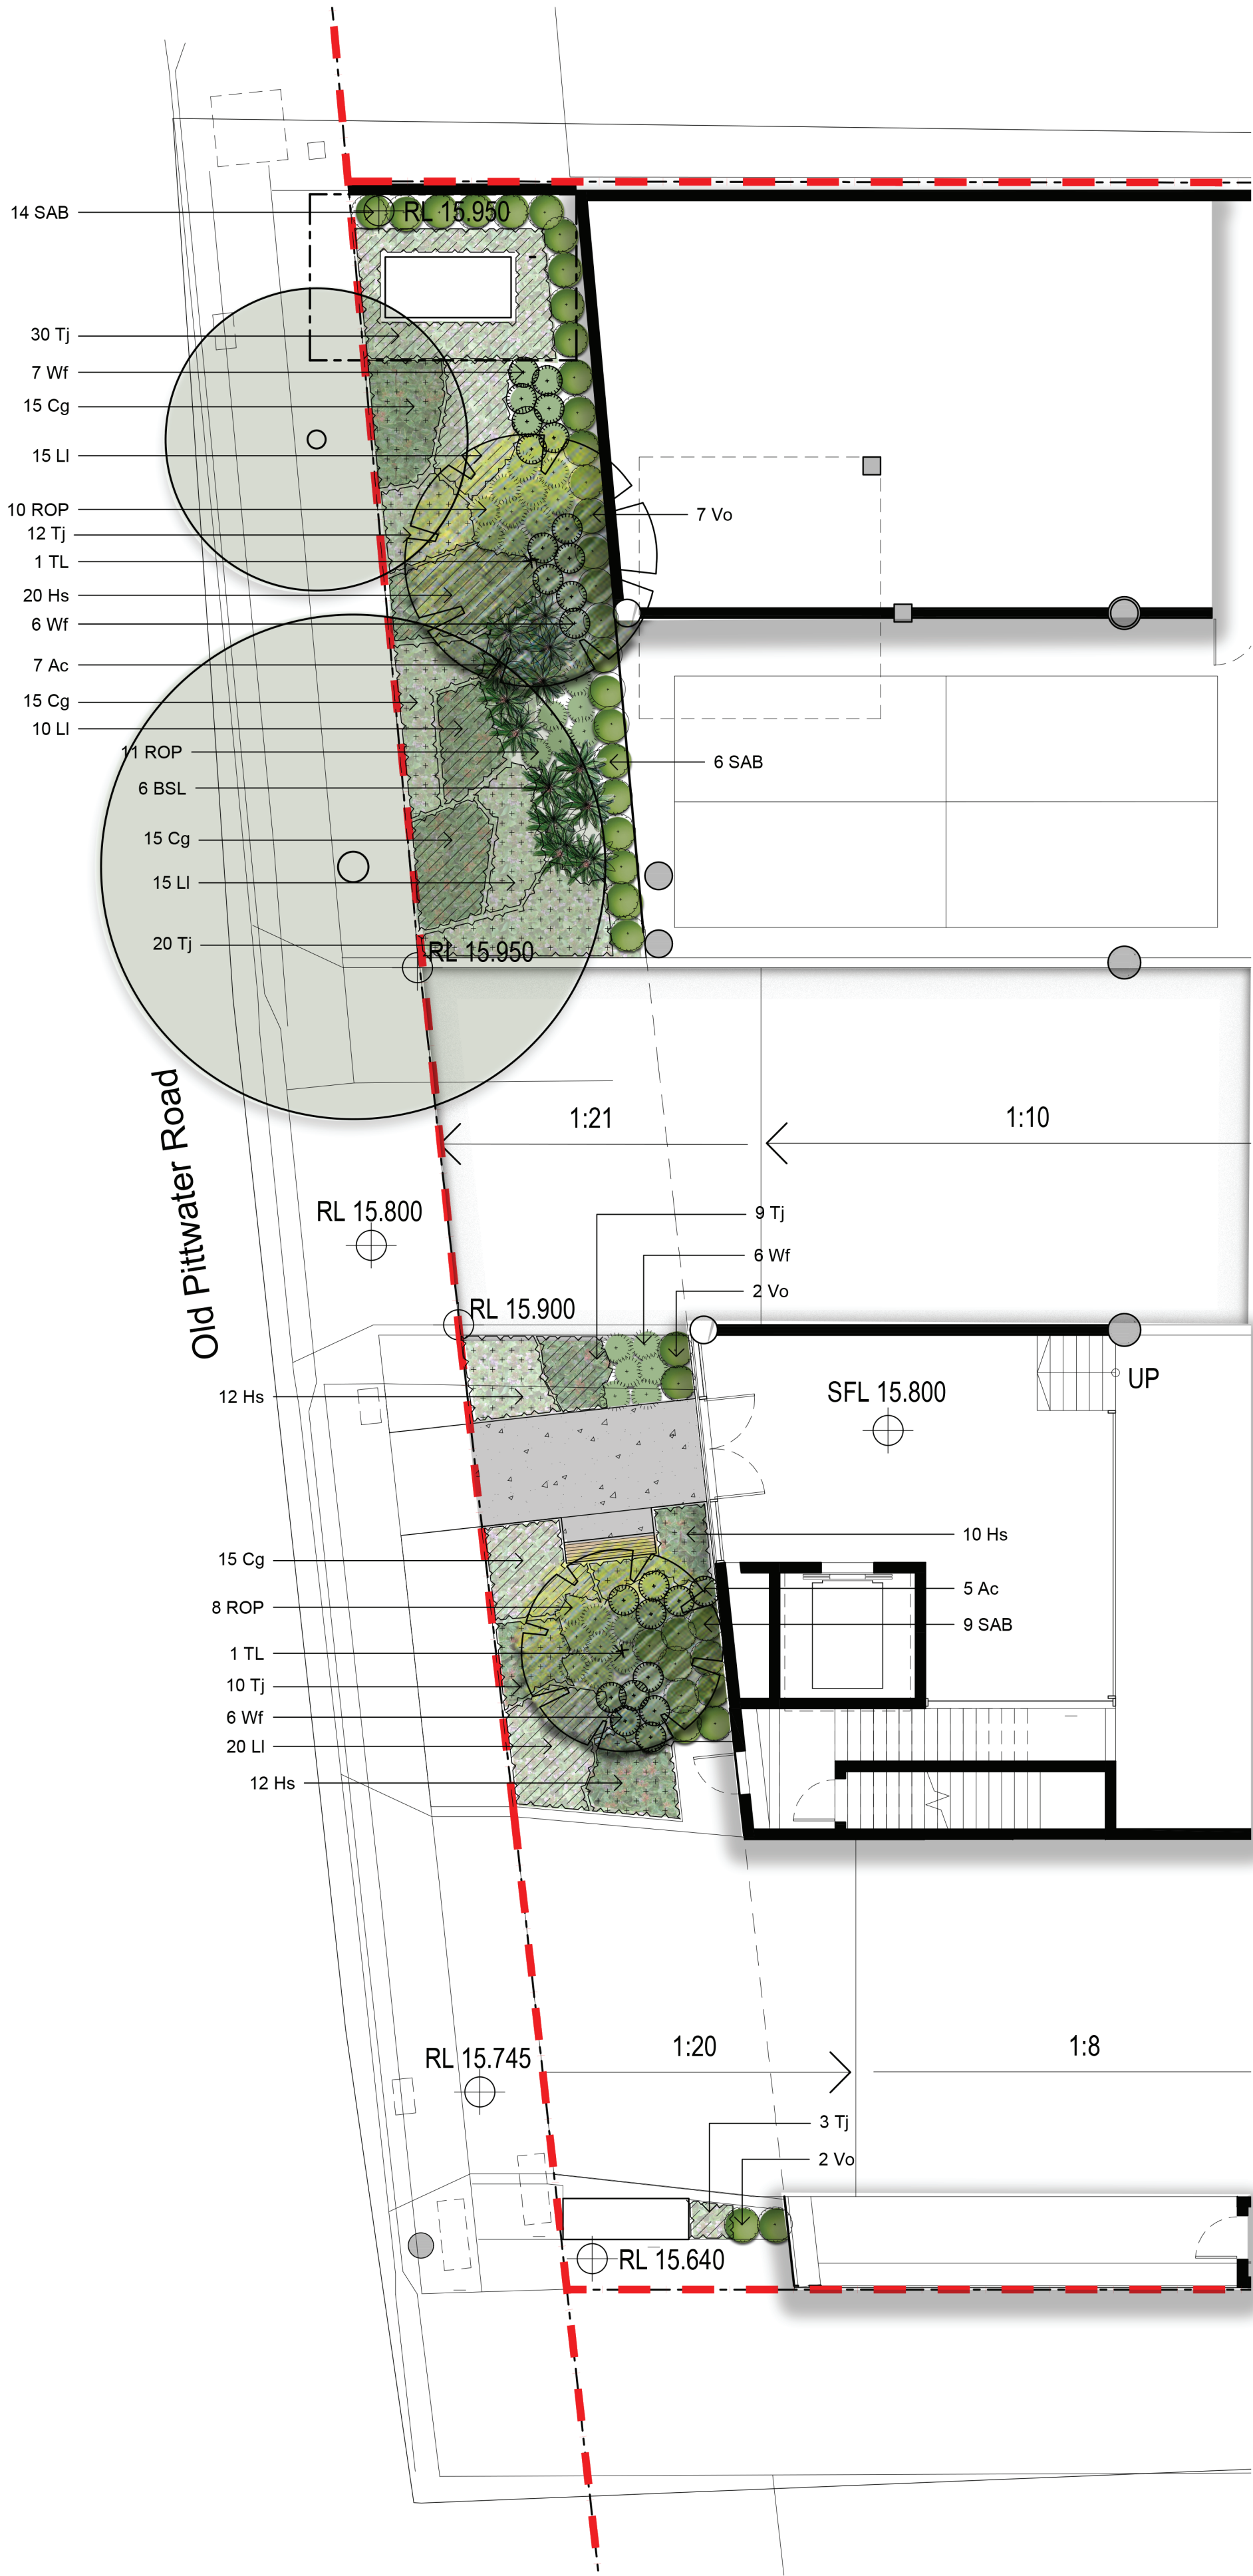

01 Ground Level
1:100 @ A1



Feature Concrete



Westringia fruticosa



Bench Seat



Lomandra longifolia



Lush planting




Alpinia caerulea



Tristaniopsis laurina



Hibbertia scandens

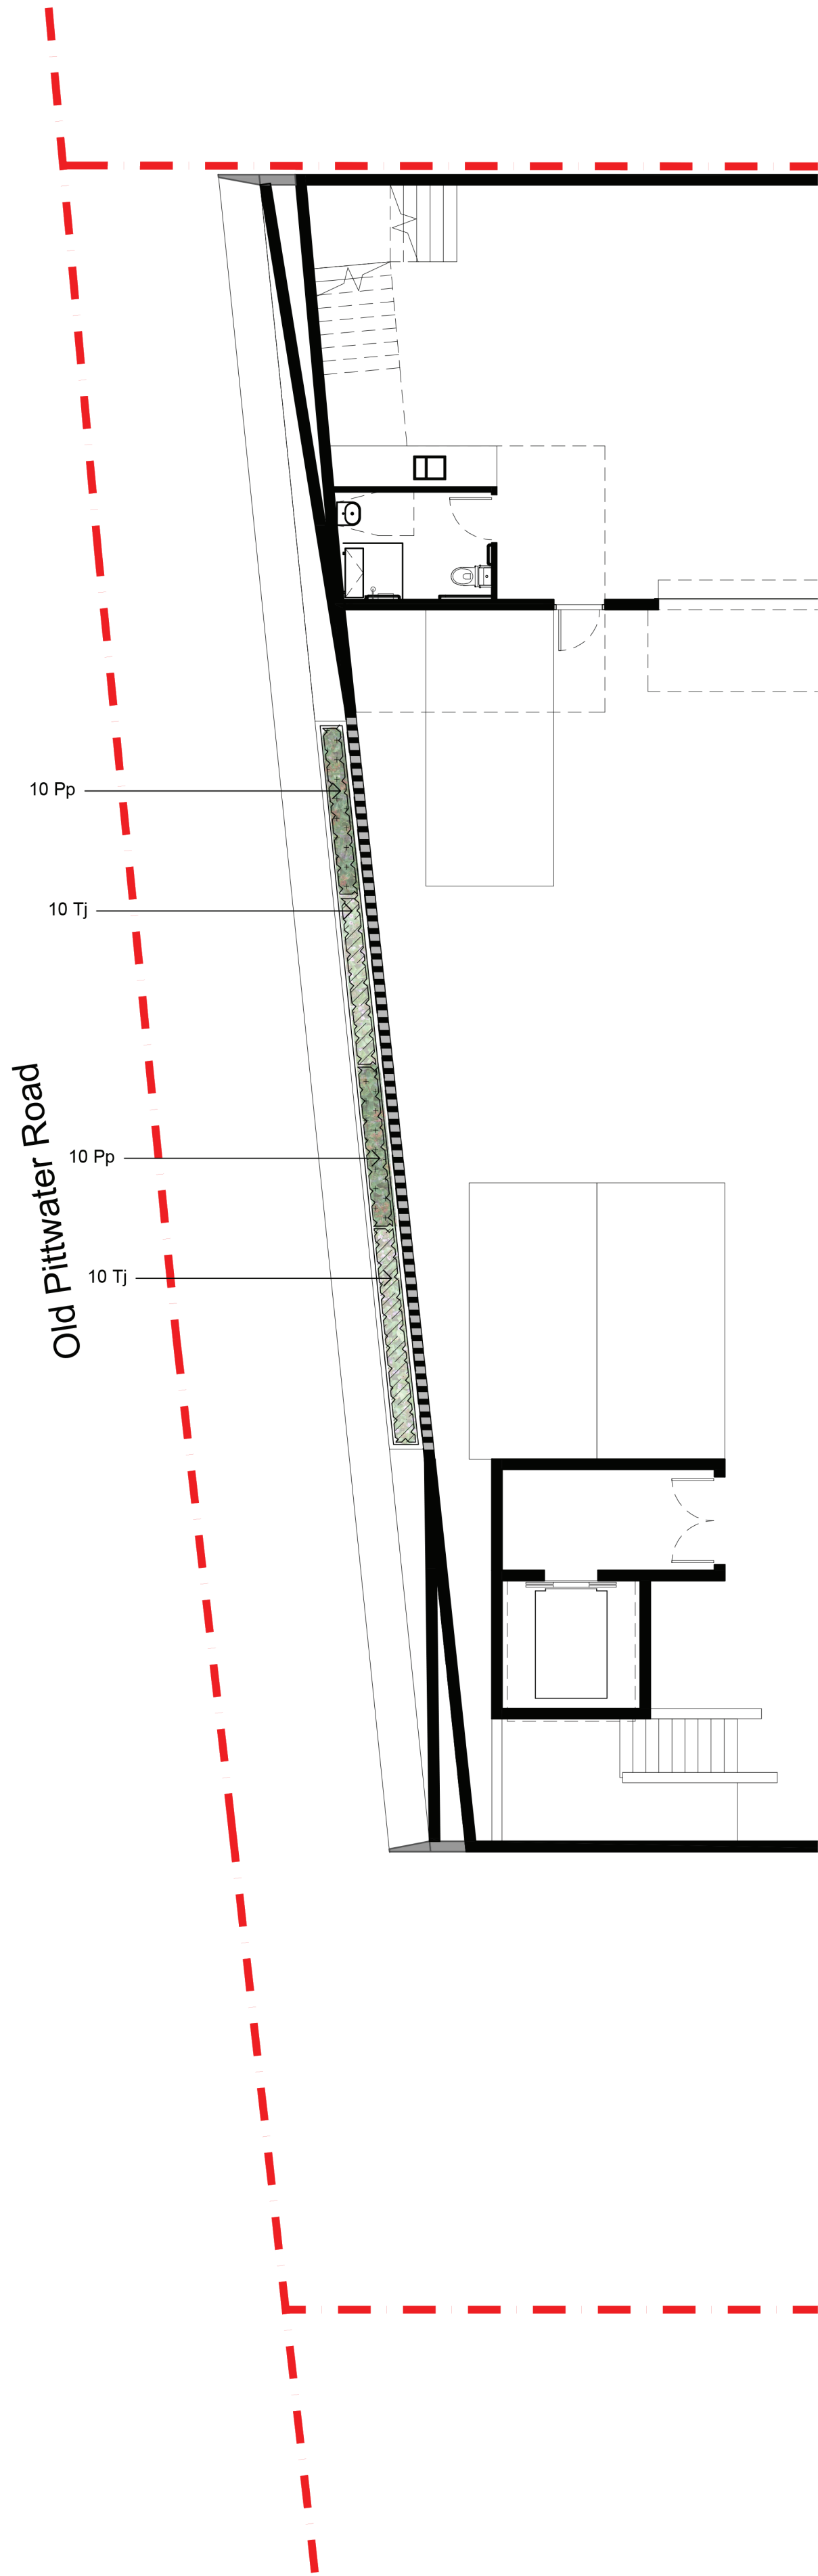

02 Level 1
1:100 @ A1


© 2021 Site Image (NSW) Pty Ltd ABN 44 801 262 380 as agent for Site Image NSW Partnership. All rights reserved. This drawing is copyright and shall not be reproduced or copied in any form or by any means (graphic, electronic or mechanical including photocopy) without the written permission of Site Image (NSW) Pty Ltd Any license, expressed or implied, to use this document for any purpose what so ever is restricted to the terms of the written agreement between Site Image (NSW) Pty Ltd and the instructing party.

The contractor shall check and verify all work on site (including work by others) before commencing the landscape installation. Any discrepancies are to be reported to the Project Manager or Landscape Architect prior to commencing work. Do not scale this drawing. Any required dimensions not shown shall be referred to the Landscape Architect for confirmation.

B	For Comments	MW	NM	14.04.2022
A	For Comments	RH	NM	30.03.2022
Issue	Revision Description	Drawn	Check	Date

- Legend**
- Boundary
 - Existing Trees to be Retained
Refer to Arborists Report
 - Proposed Trees
Refer to Planting Schedule
 - Proposed Shrubs and Accents
Refer to Planting Schedule
 - Proposed Groundcovers
Refer to Planting Schedule
 - Feature Concrete
Refer to Landscape Details
 - Concrete Edge
Refer to Landscape Details
 - Bench Seat Type 1

Key Plan

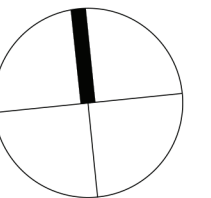

Client
Hannas Group

Project
Proposed Development
101- 105 Old Pittwater Road
Brookvale

SITE IMAGE
Level 1, 3-5 Baptist Street
Redfern NSW 2016
Australia
Tel: (61 2) 8332 5600
Fax: (61 2) 9698 2877
www.siteimage.com.au
Site Image (NSW) Pty Ltd
ABN 44 801 262 380
Landscape Architects

PRELIMINARY


Drawing Name
Landscape Plan

Scale **1:100 @ A1**
Job Number
SS22-4872
Drawing Number
101
Issue
B


NOT FOR CONSTRUCTION

The contractor shall check and verify all work on site (including work by others) before commencing the landscape installation. Any discrepancies are to be reported to the Project Manager or Landscape Architect prior to commencing work. Do not scale this drawing. Any required dimensions not shown shall be referred to the Landscape Architect for confirmation.


B	For Comments	MW	NM	14.04.2022
A	For Comments	RH	NM	30.03.2022
Issue	Revision Description	Drawn	Check	Date

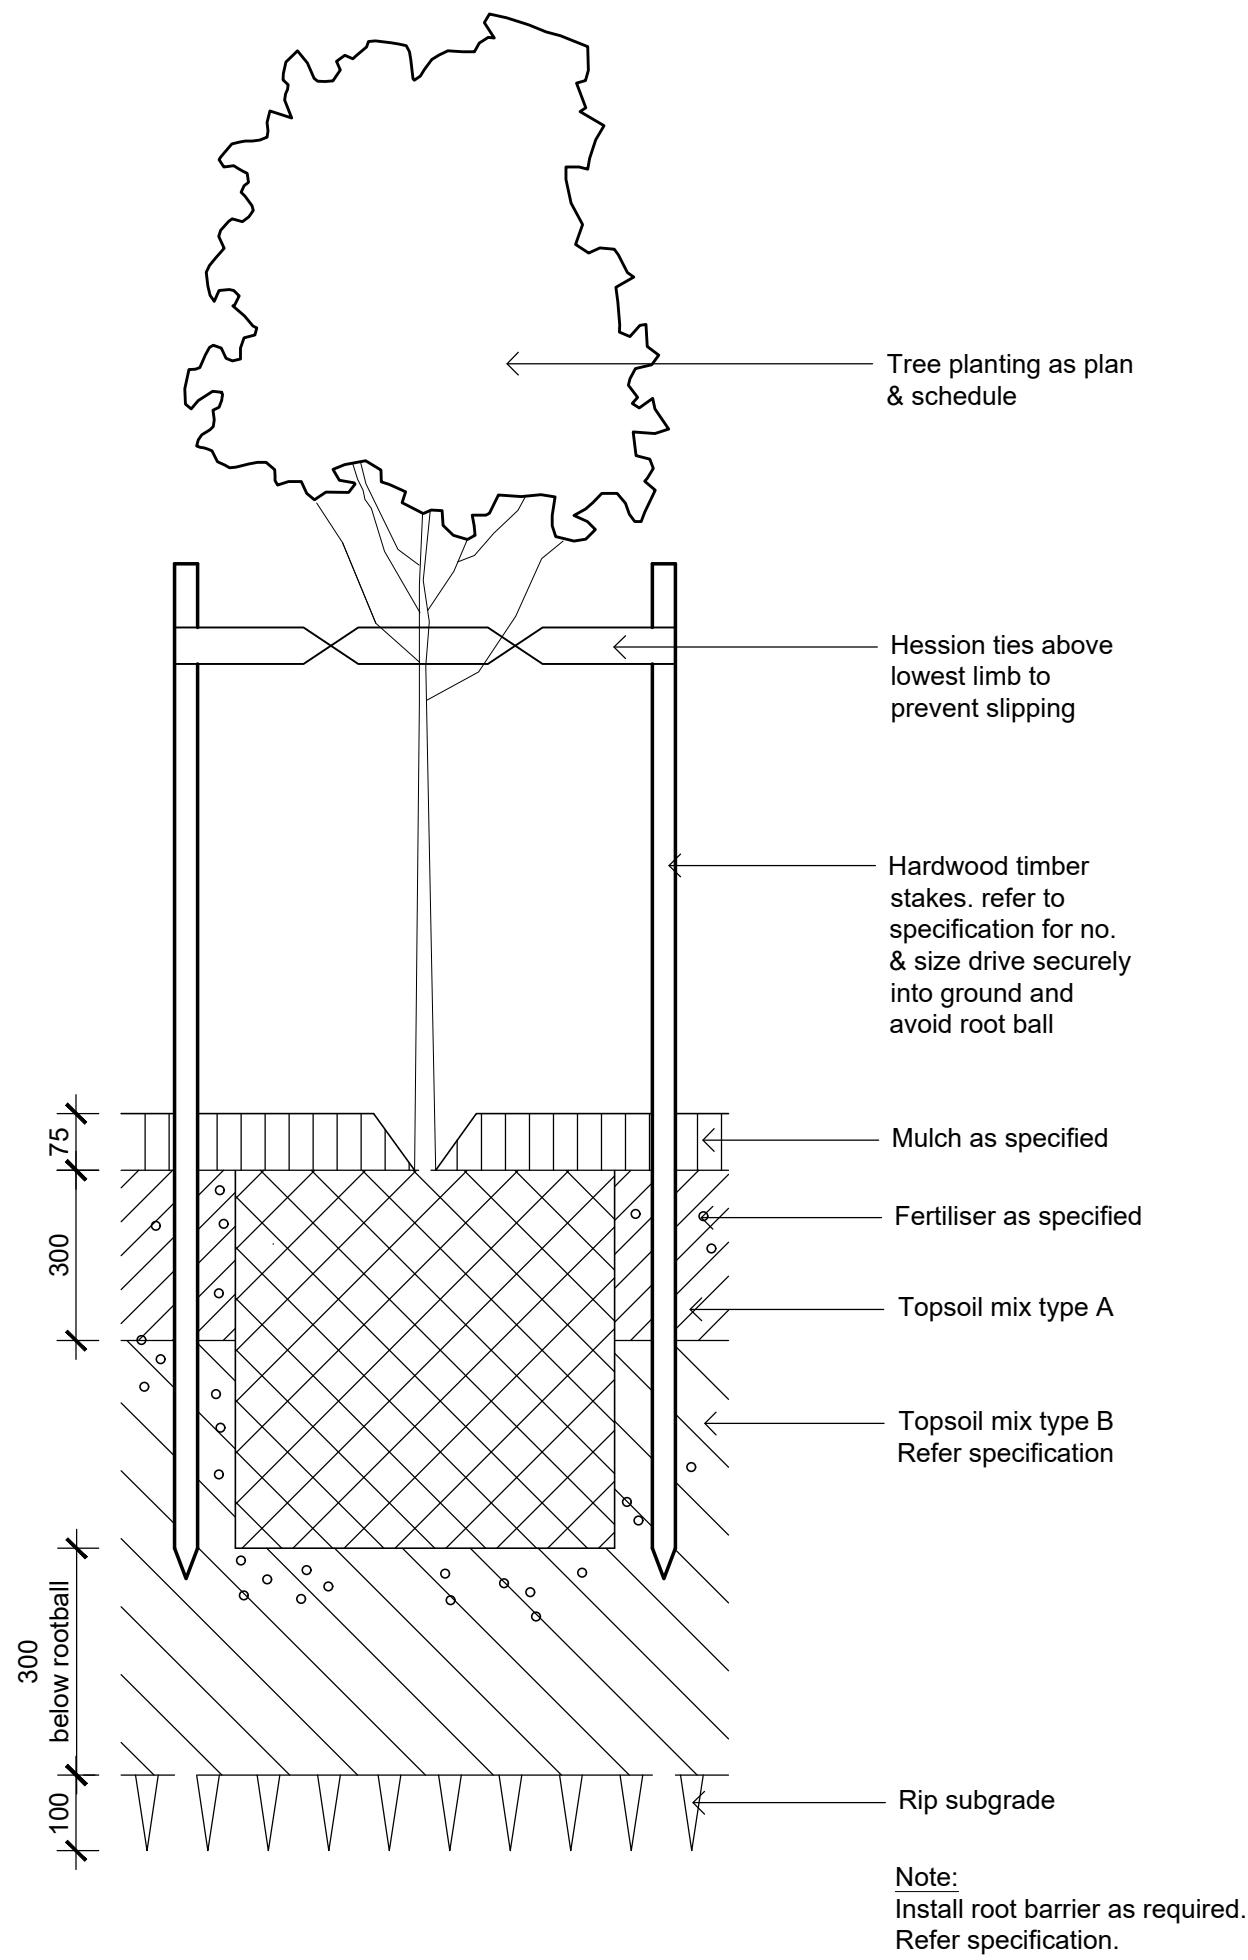


Detail 75-200L Tree Planting on Grade
1:10

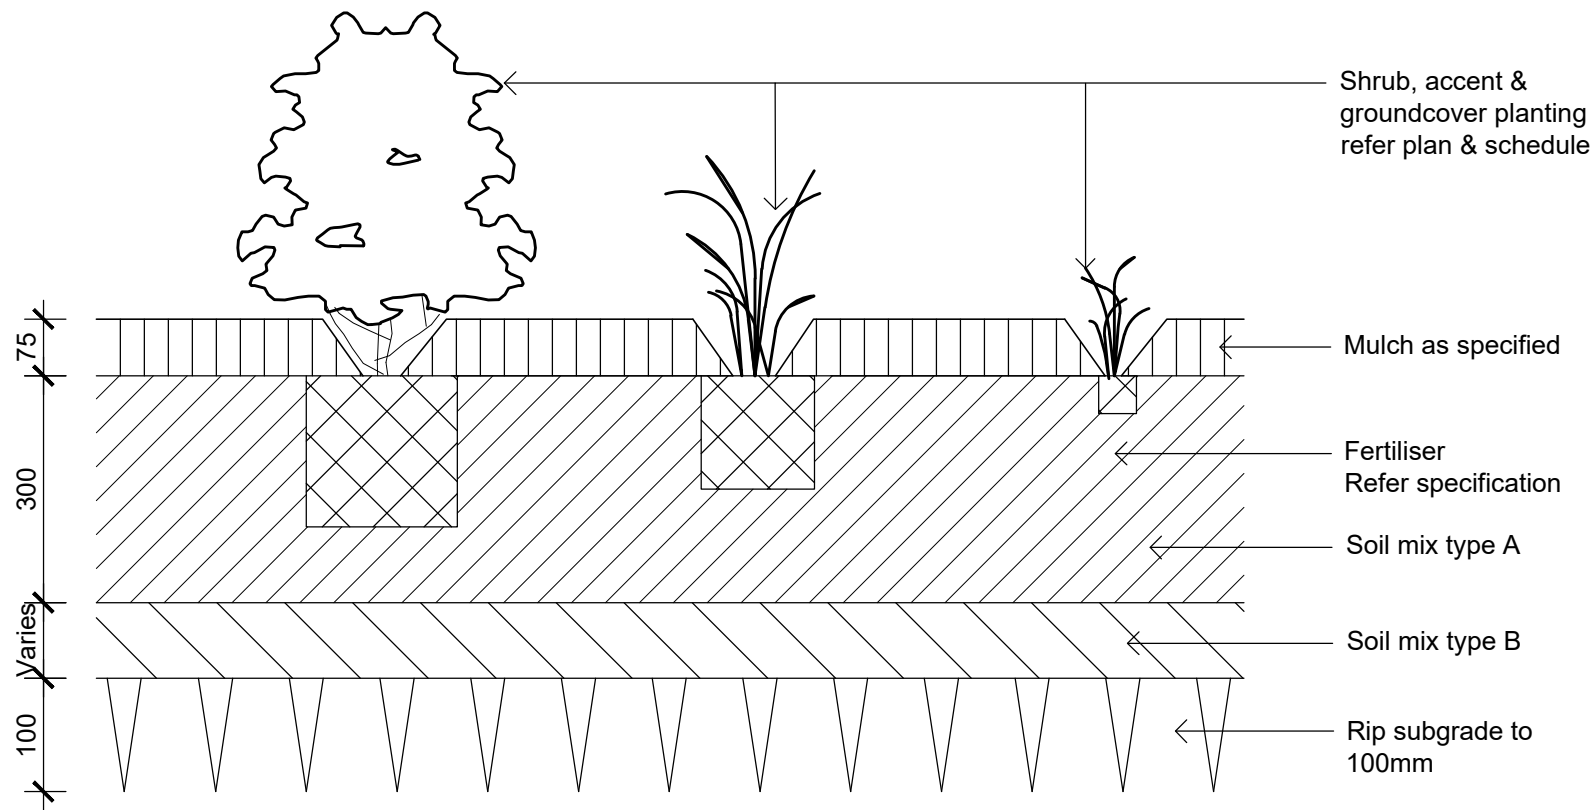

Detail Shrub Accent & Groundcover Planting on Grade
1:10

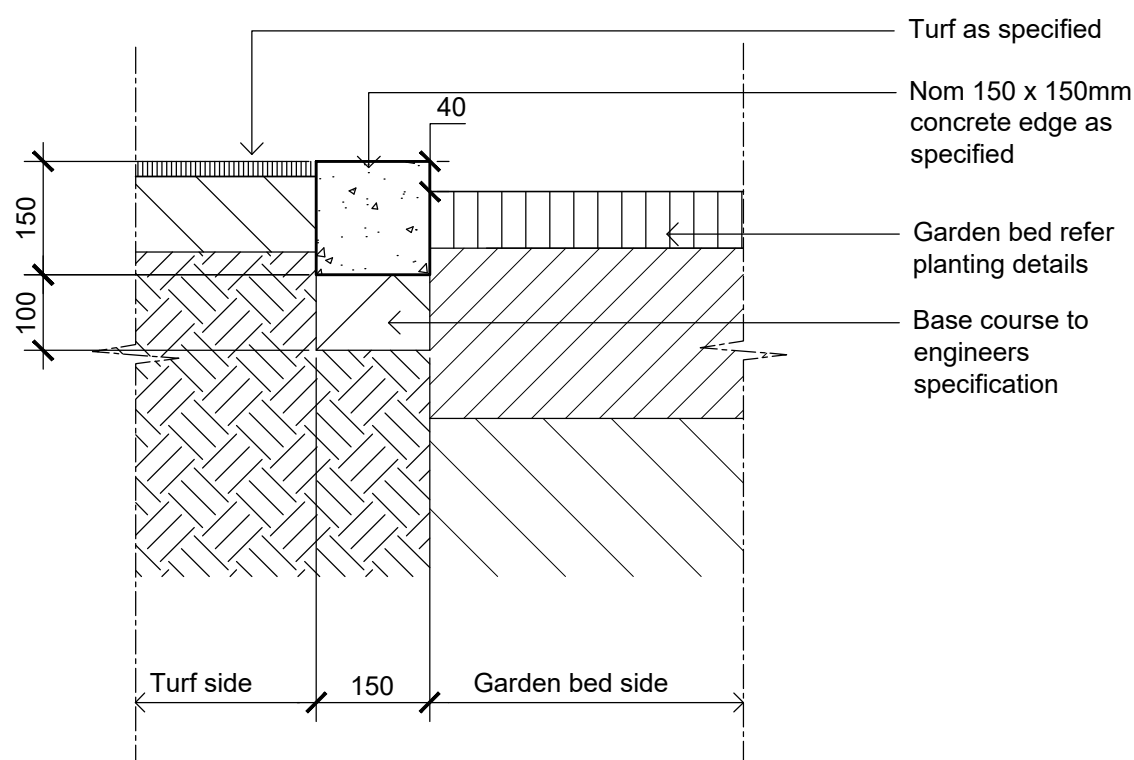

Typical Concrete Edge
1:10

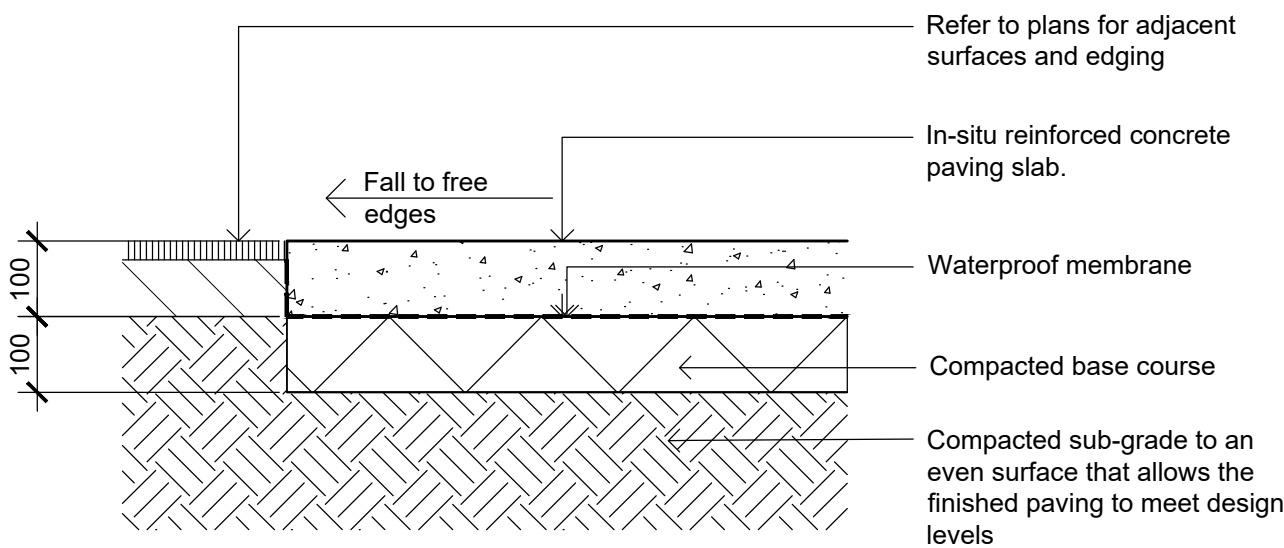

Insitu Concrete Paving - On Grade
1:10

Client
Hannas Group

Project
Proposed Development
101- 105 Old Pittwater Road
Brookvale

Level 1, 3-5 Baptist Street
Redfern NSW 2016
Australia

Tel: (61 2) 8332 5600
Fax: (61 2) 9698 2877
www.siteimage.com.au

Site Image (NSW) Pty Ltd
ABN 44 801 262 380

S I T E I M A G E



Landscape Architects

PRELIMINARY

Drawing Name
Landscape Details

Scale **As Shown**

Job Number **SS22-4872**

Drawing Number

Issue

501 B