


NORTHERN BEACHES
COUNCIL

THIS PLAN IS TO BE READ IN
CONJUNCTION WITH

Endorsement Date: 17/01/2019

DA2018/1621

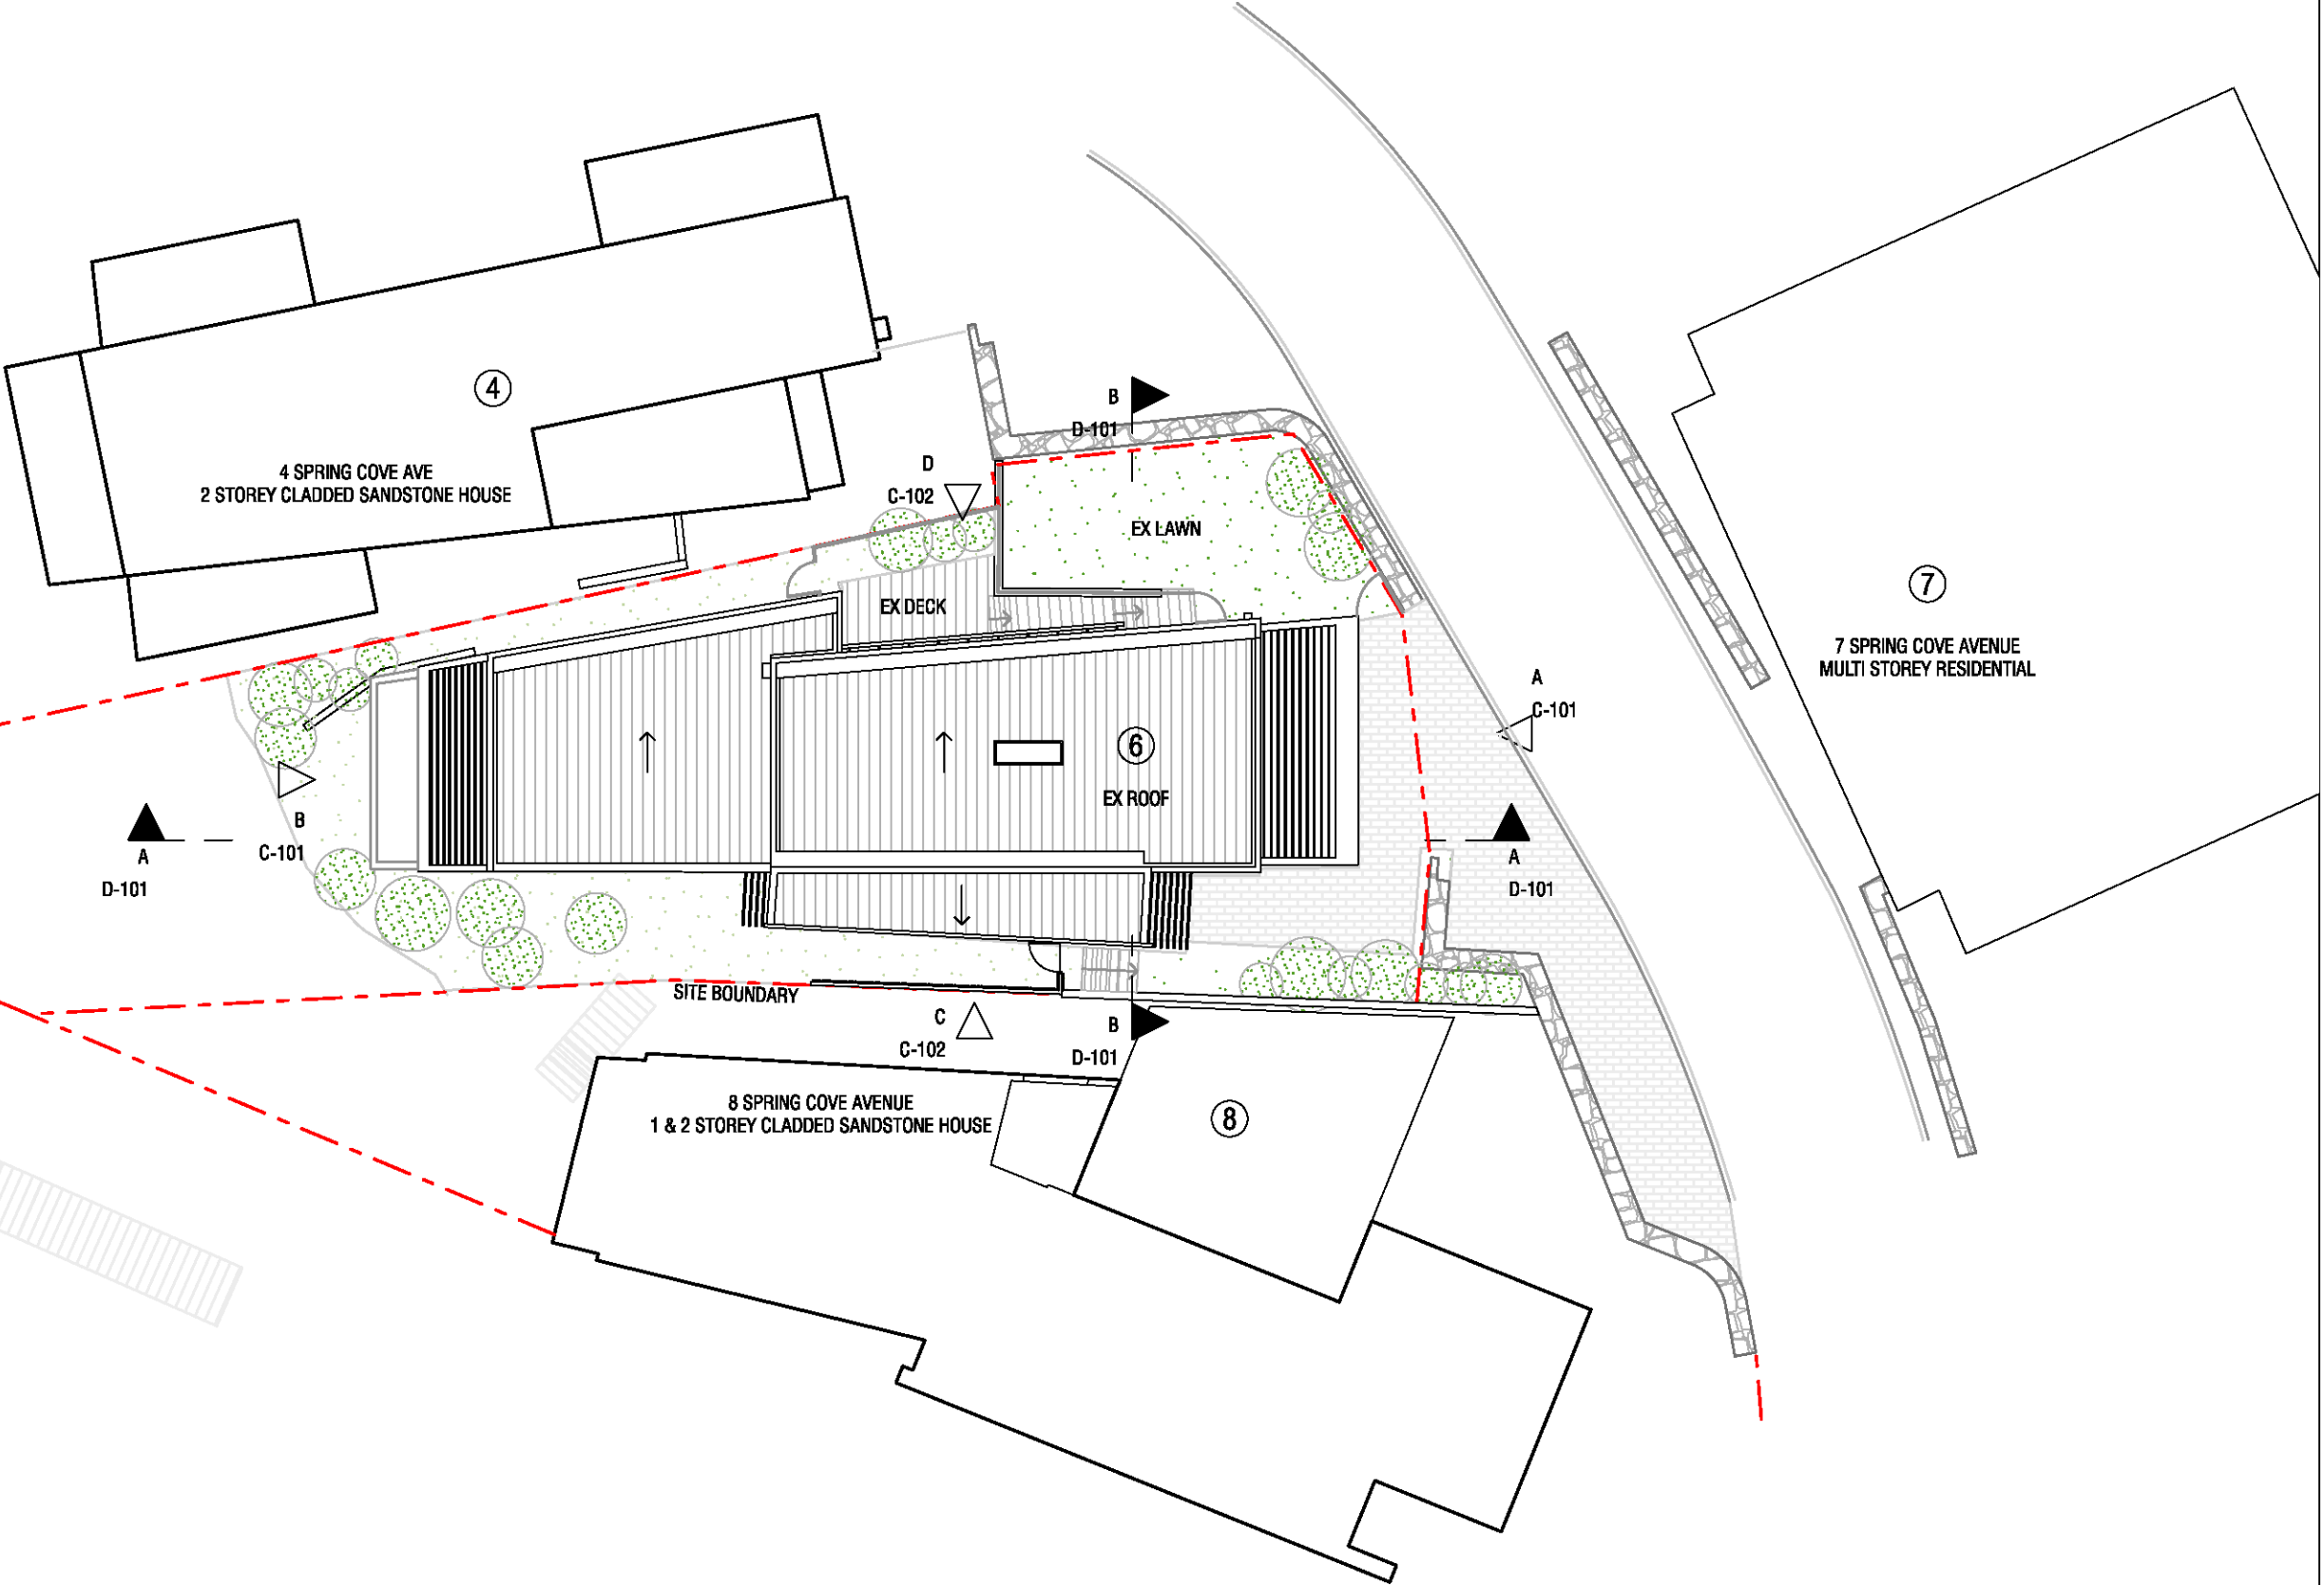

matthewwoodward|architecture

© COPYRIGHT MATTHEW WOODWARD ARCHITECTURE PTY LTD.
UNLESS OTHERWISE AGREED IN WRITING, ALL RIGHTS TO USE THIS
DOCUMENT ARE SUBJECT TO PAYMENT IN FULL OF ALL MVA
CHARGES. THIS DOCUMENT MAY ONLY BE USED FOR THE EXPRESS
PURPOSE AND PROJECT FOR WHICH IT HAS BEEN CREATED AND
DELIVERED, AS NOTIFIED IN WRITING BY MWA, AND THIS DOCUMENT
MAY NOT BE OTHERWISE USED, OR COPIED, ANY UNAUTHORISED
USE OF THIS DOCUMENT IS AT THE USER'S SOLE RISK AND WITHOUT
LIMITING MWA'S RIGHTS TO THE USER RELEASES AND INDEMNIFIES MWA
FROM AND AGAINST ALL LOSS SO ARISING.

ISSUE	DATE	FOR
A	07.08.2018	DEVELOPMENT APP.

CLIENT

DMITRY MEDVEDEV
IRYNA AKHMETSHYNA

PROJECT

6 SPRING COVE AVENUE, MANLY

STATUS

DEVELOPMENT APPLICATION

TRUE
NORTH

SCALE

PROJECT
NORTH

1:200 at A3


s171122_Medvedev_Manly_DA.pln_7/08/2018_9:59 AM

DRAWING

SITE/ LANDSCAPE PLAN

DRAWING NUMBER
A-02

ISSUE
A

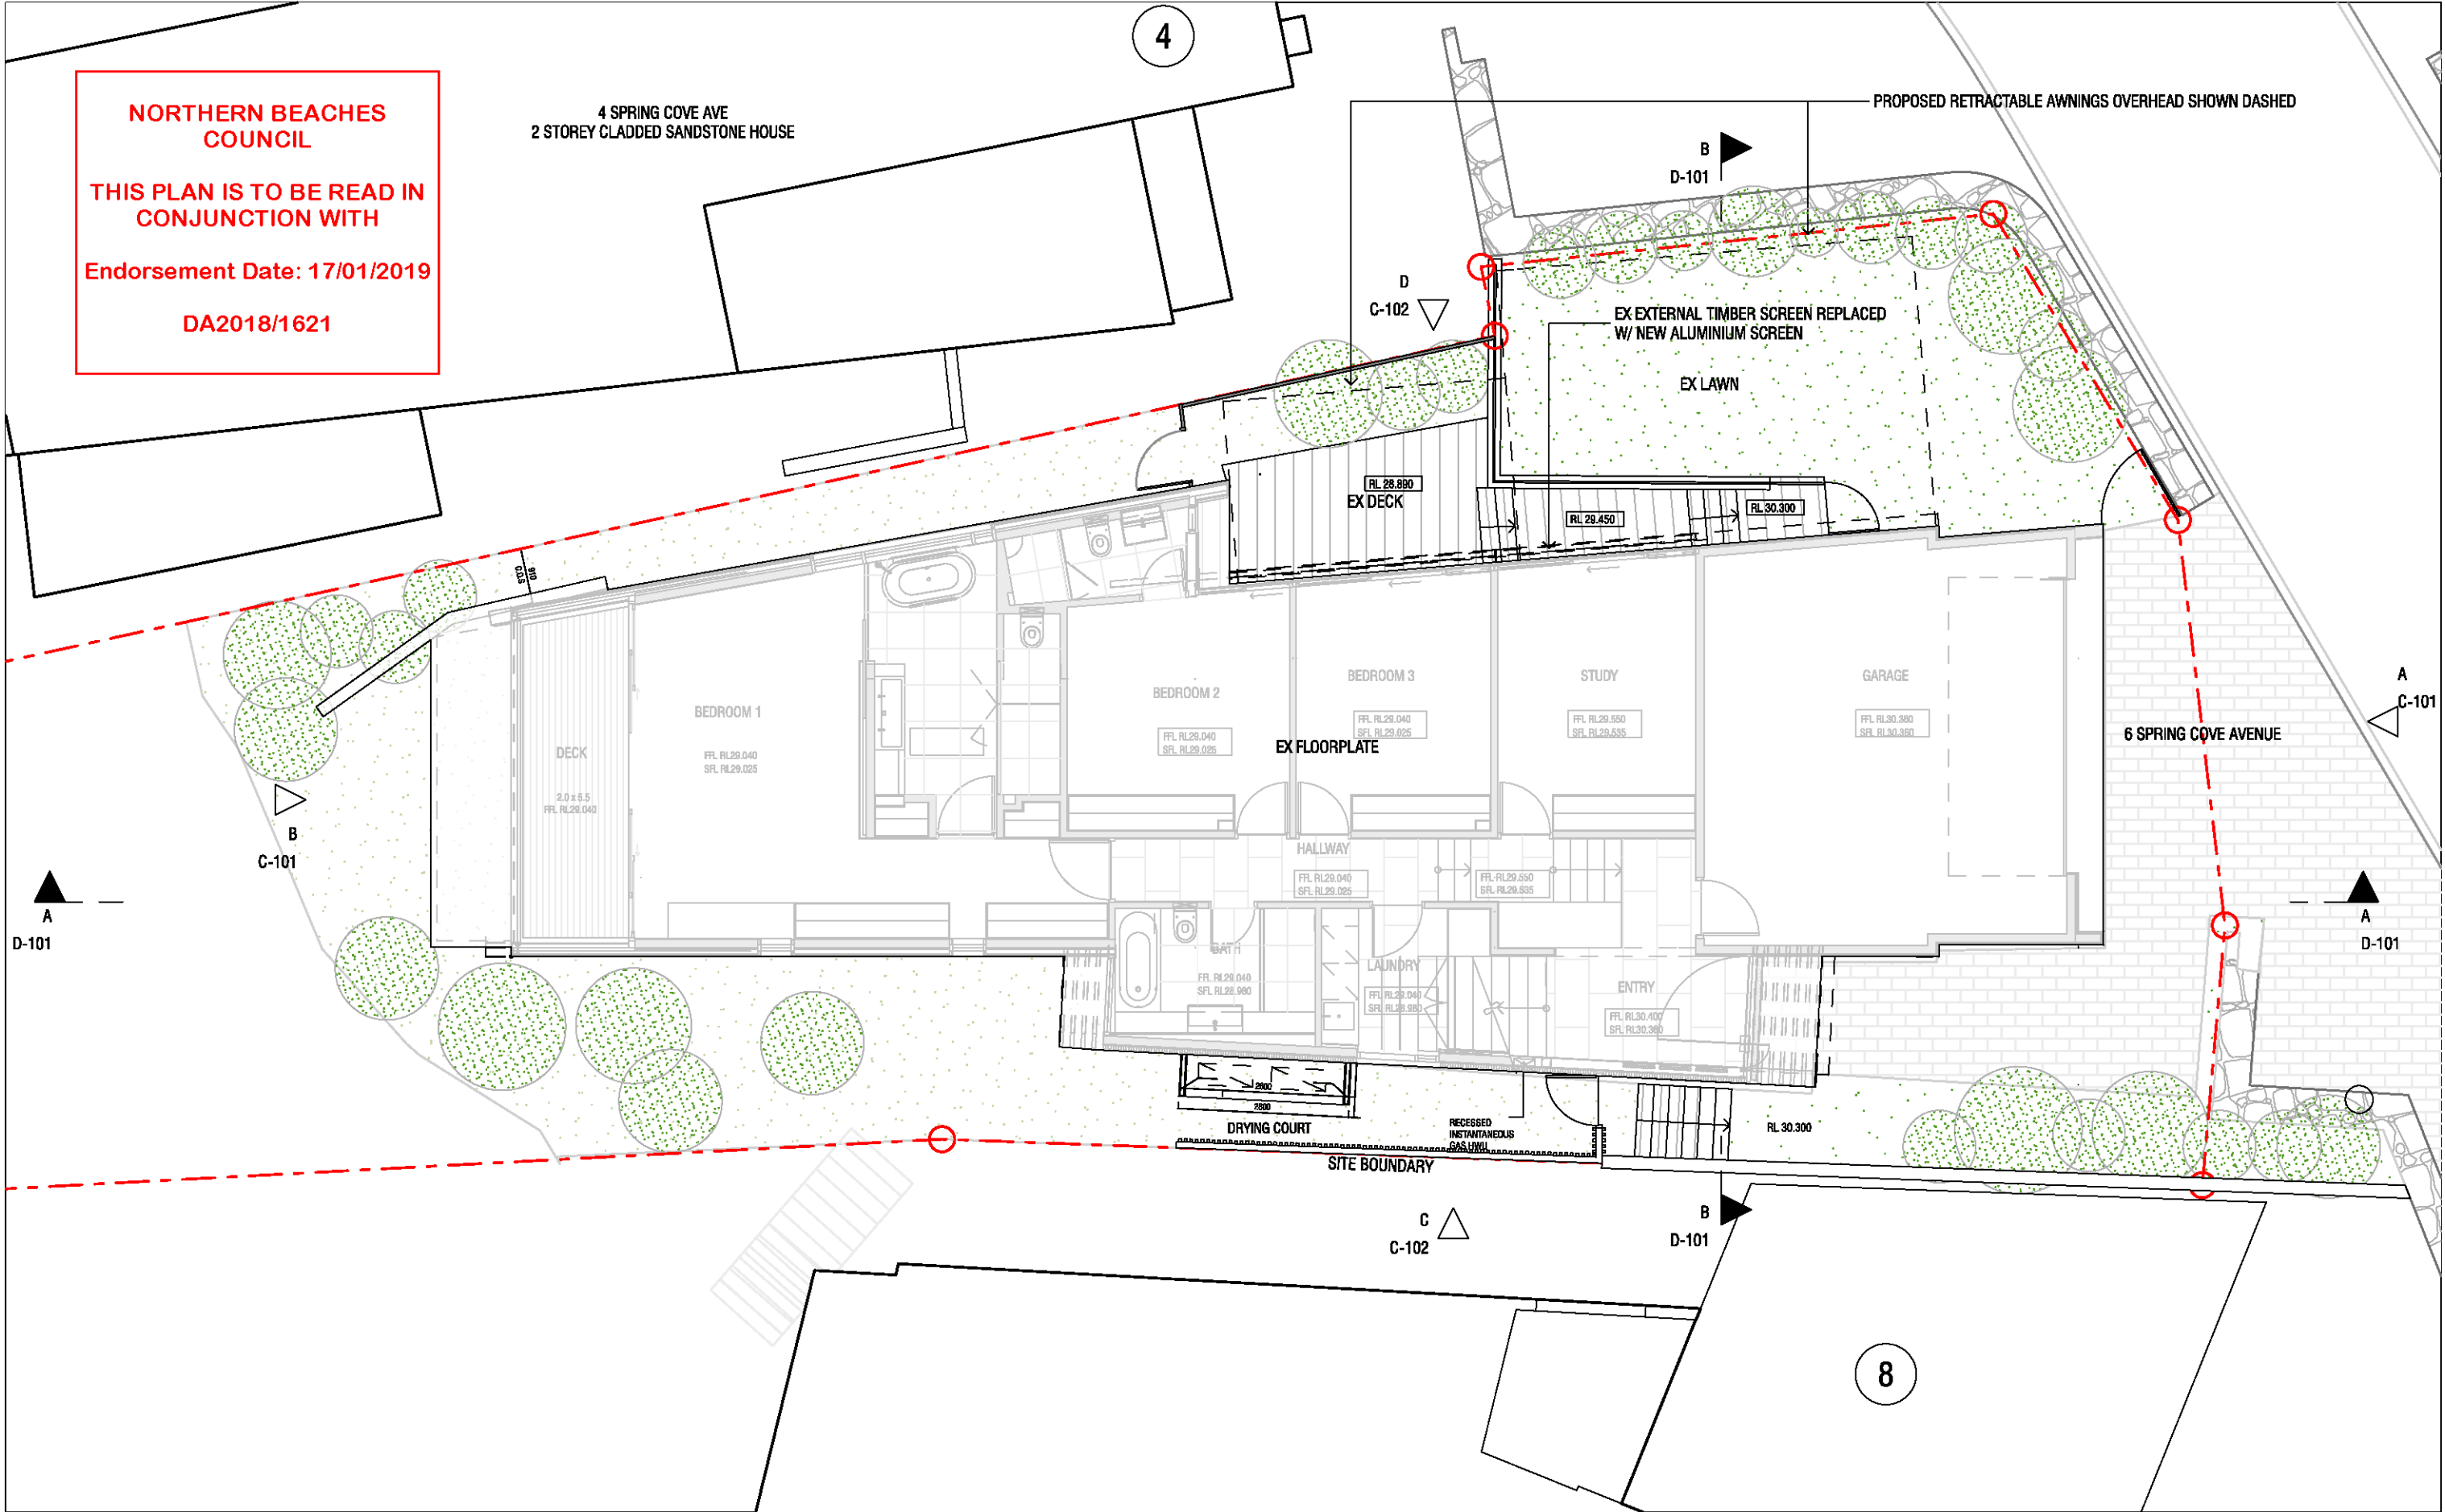

matthewwoodward|architecture

© COPYRIGHT MATTHEW WOODWARD ARCHITECTURE PTY LTD.
UNLESS OTHERWISE AGREED IN WRITING, ALL RIGHTS TO USE THIS
DOCUMENT ARE SUBJECT TO PAYMENT IN FULL OF ALL MWA
CHARGES. THIS DOCUMENT MAY ONLY BE USED FOR THE EXPRESS
PURPOSE AND PROJECT FOR WHICH IT HAS BEEN CREATED AND
DELIVERED. AS NOTED IN WRITING BY MWA, AND THIS DOCUMENT
MAY NOT BE OTHERWISE USED, OR COPIED, ANY UNAUTHORISED
USE OF THIS DOCUMENT IS AT THE USER'S SOLE RISK AND WITHOUT
LIMITING MWA'S RIGHTS TO THE USER RELEASES AND INDEMNIFIES MWA
FROM AND AGAINST ALL LOSS SO ARISING.

ISSUE	DATE	FOR
A	07.08.2018	DEVELOPMENT APP.

CLIENT

DMITRY MEDVEDEV
IRYNA AKHMETSHYNA

PROJECT

6 SPRING COVE AVENUE, MANLY


STATUS

DEVELOPMENT APPLICATION

TRUE NORTH
PROJECT NORTH
SCALE
1:100 at A3

s171122_Medvedev_Manly_DA.pln_7/08/2018_9:59 AM

DRAWING
GROUND FLOOR
DRAWING NUMBER
B-01
ISSUE
A

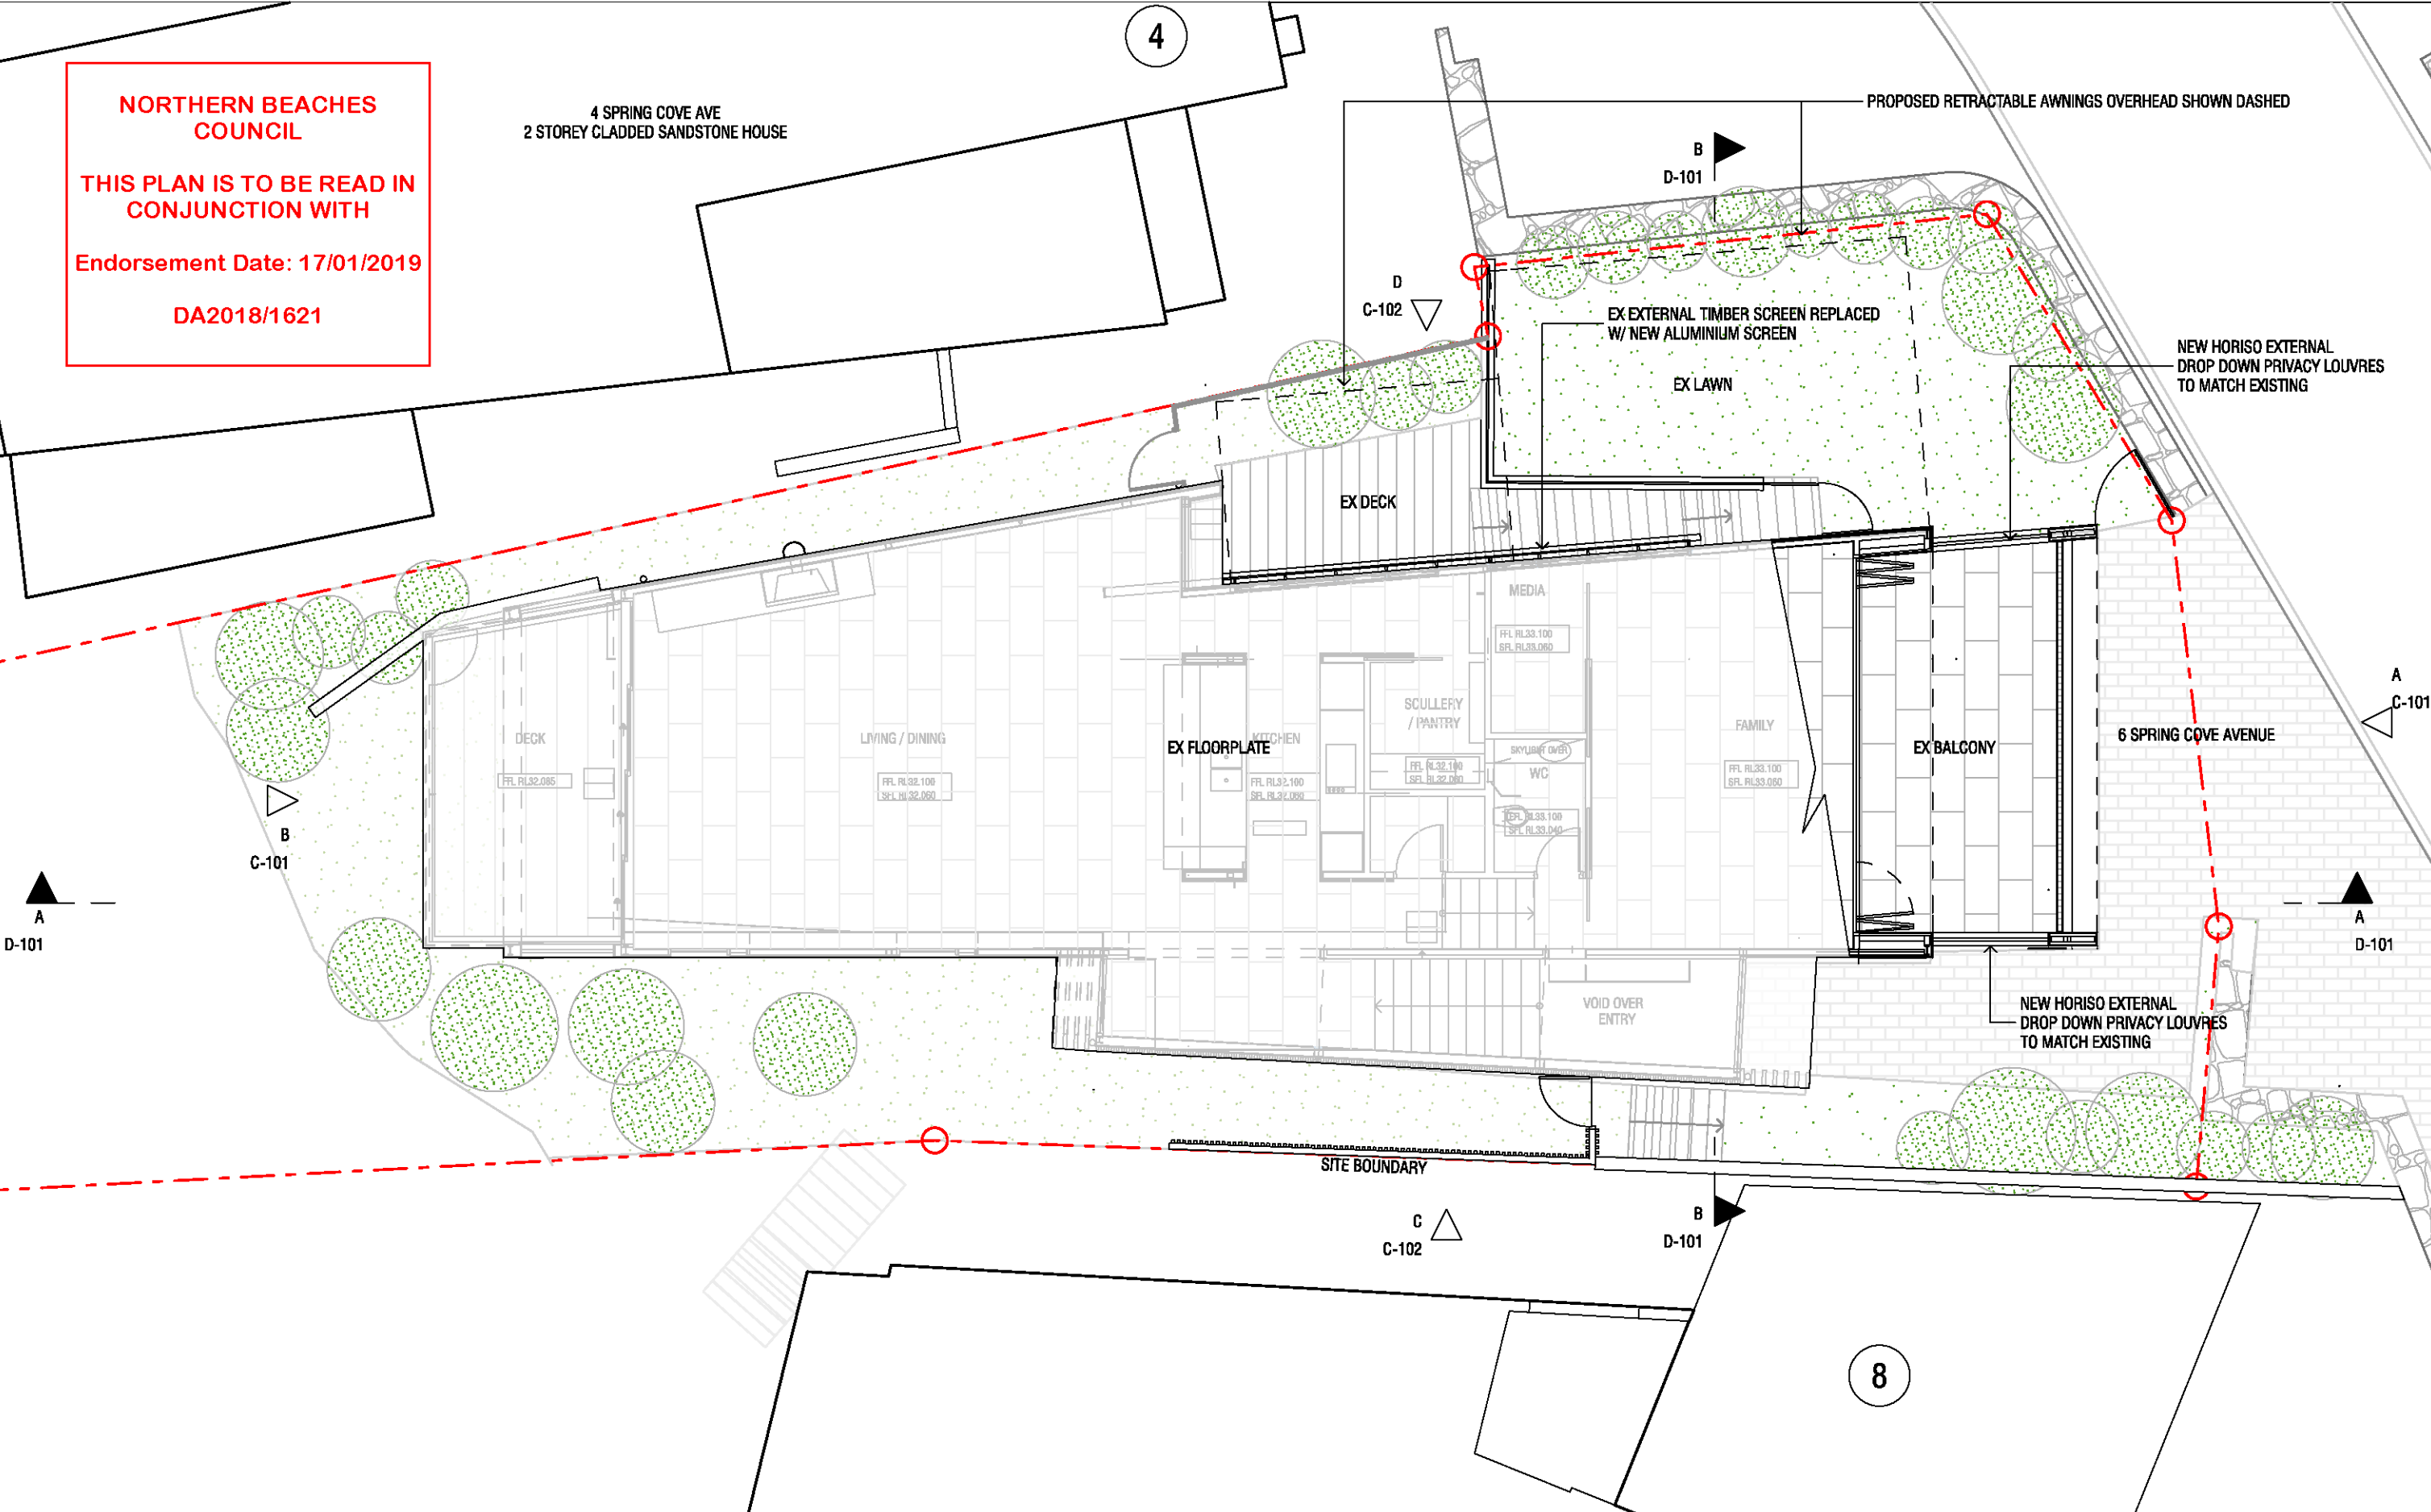

NORTHERN BEACHES
COUNCIL

THIS PLAN IS TO BE READ IN
CONJUNCTION WITH

Endorsement Date: 17/01/2019

DA2018/1621

matthewwoodward|architecture

© COPYRIGHT MATTHEW WOODWARD ARCHITECTURE PTY LTD.
UNLESS OTHERWISE AGREED IN WRITING, ALL RIGHTS TO USE THIS
DOCUMENT ARE SUBJECT TO PAYMENT IN FULL OF ALL MVA
CHARGES. THIS DOCUMENT MAY ONLY BE USED FOR THE EXPRESS
PURPOSE AND PROJECT FOR WHICH IT HAS BEEN CREATED AND
DELIVERED. AS NOTED IN WRITING BY MVA, AND THIS DOCUMENT
MAY NOT BE OTHERWISE USED, OR COPIED, ANY UNAUTHORISED
USE OF THIS DOCUMENT IS AT THE USER'S SOLE RISK AND WITHOUT
LIMITING MVA'S RIGHTS TO THE USER RELEASES AND INDEMNIFIES MVA
FROM AND AGAINST ALL LOSS SO ARISING.

ISSUE	DATE	FOR
A	07.08.2018	DEVELOPMENT APP.

CLIENT

DMITRY MEDVEDEV
IRYNA AKHMETSHYNA

PROJECT

6 SPRING COVE AVENUE, MANLY

STATUS

DEVELOPMENT APPLICATION

TRUE NORTH

PROJECT NORTH

SCALE

1:100 at A3

171122_Medvedev_Marly_DA.pln_7/08/2018_9:59 AM

DRAWING


LEVEL 01


DRAWING NUMBER

B-02

ISSUE

A

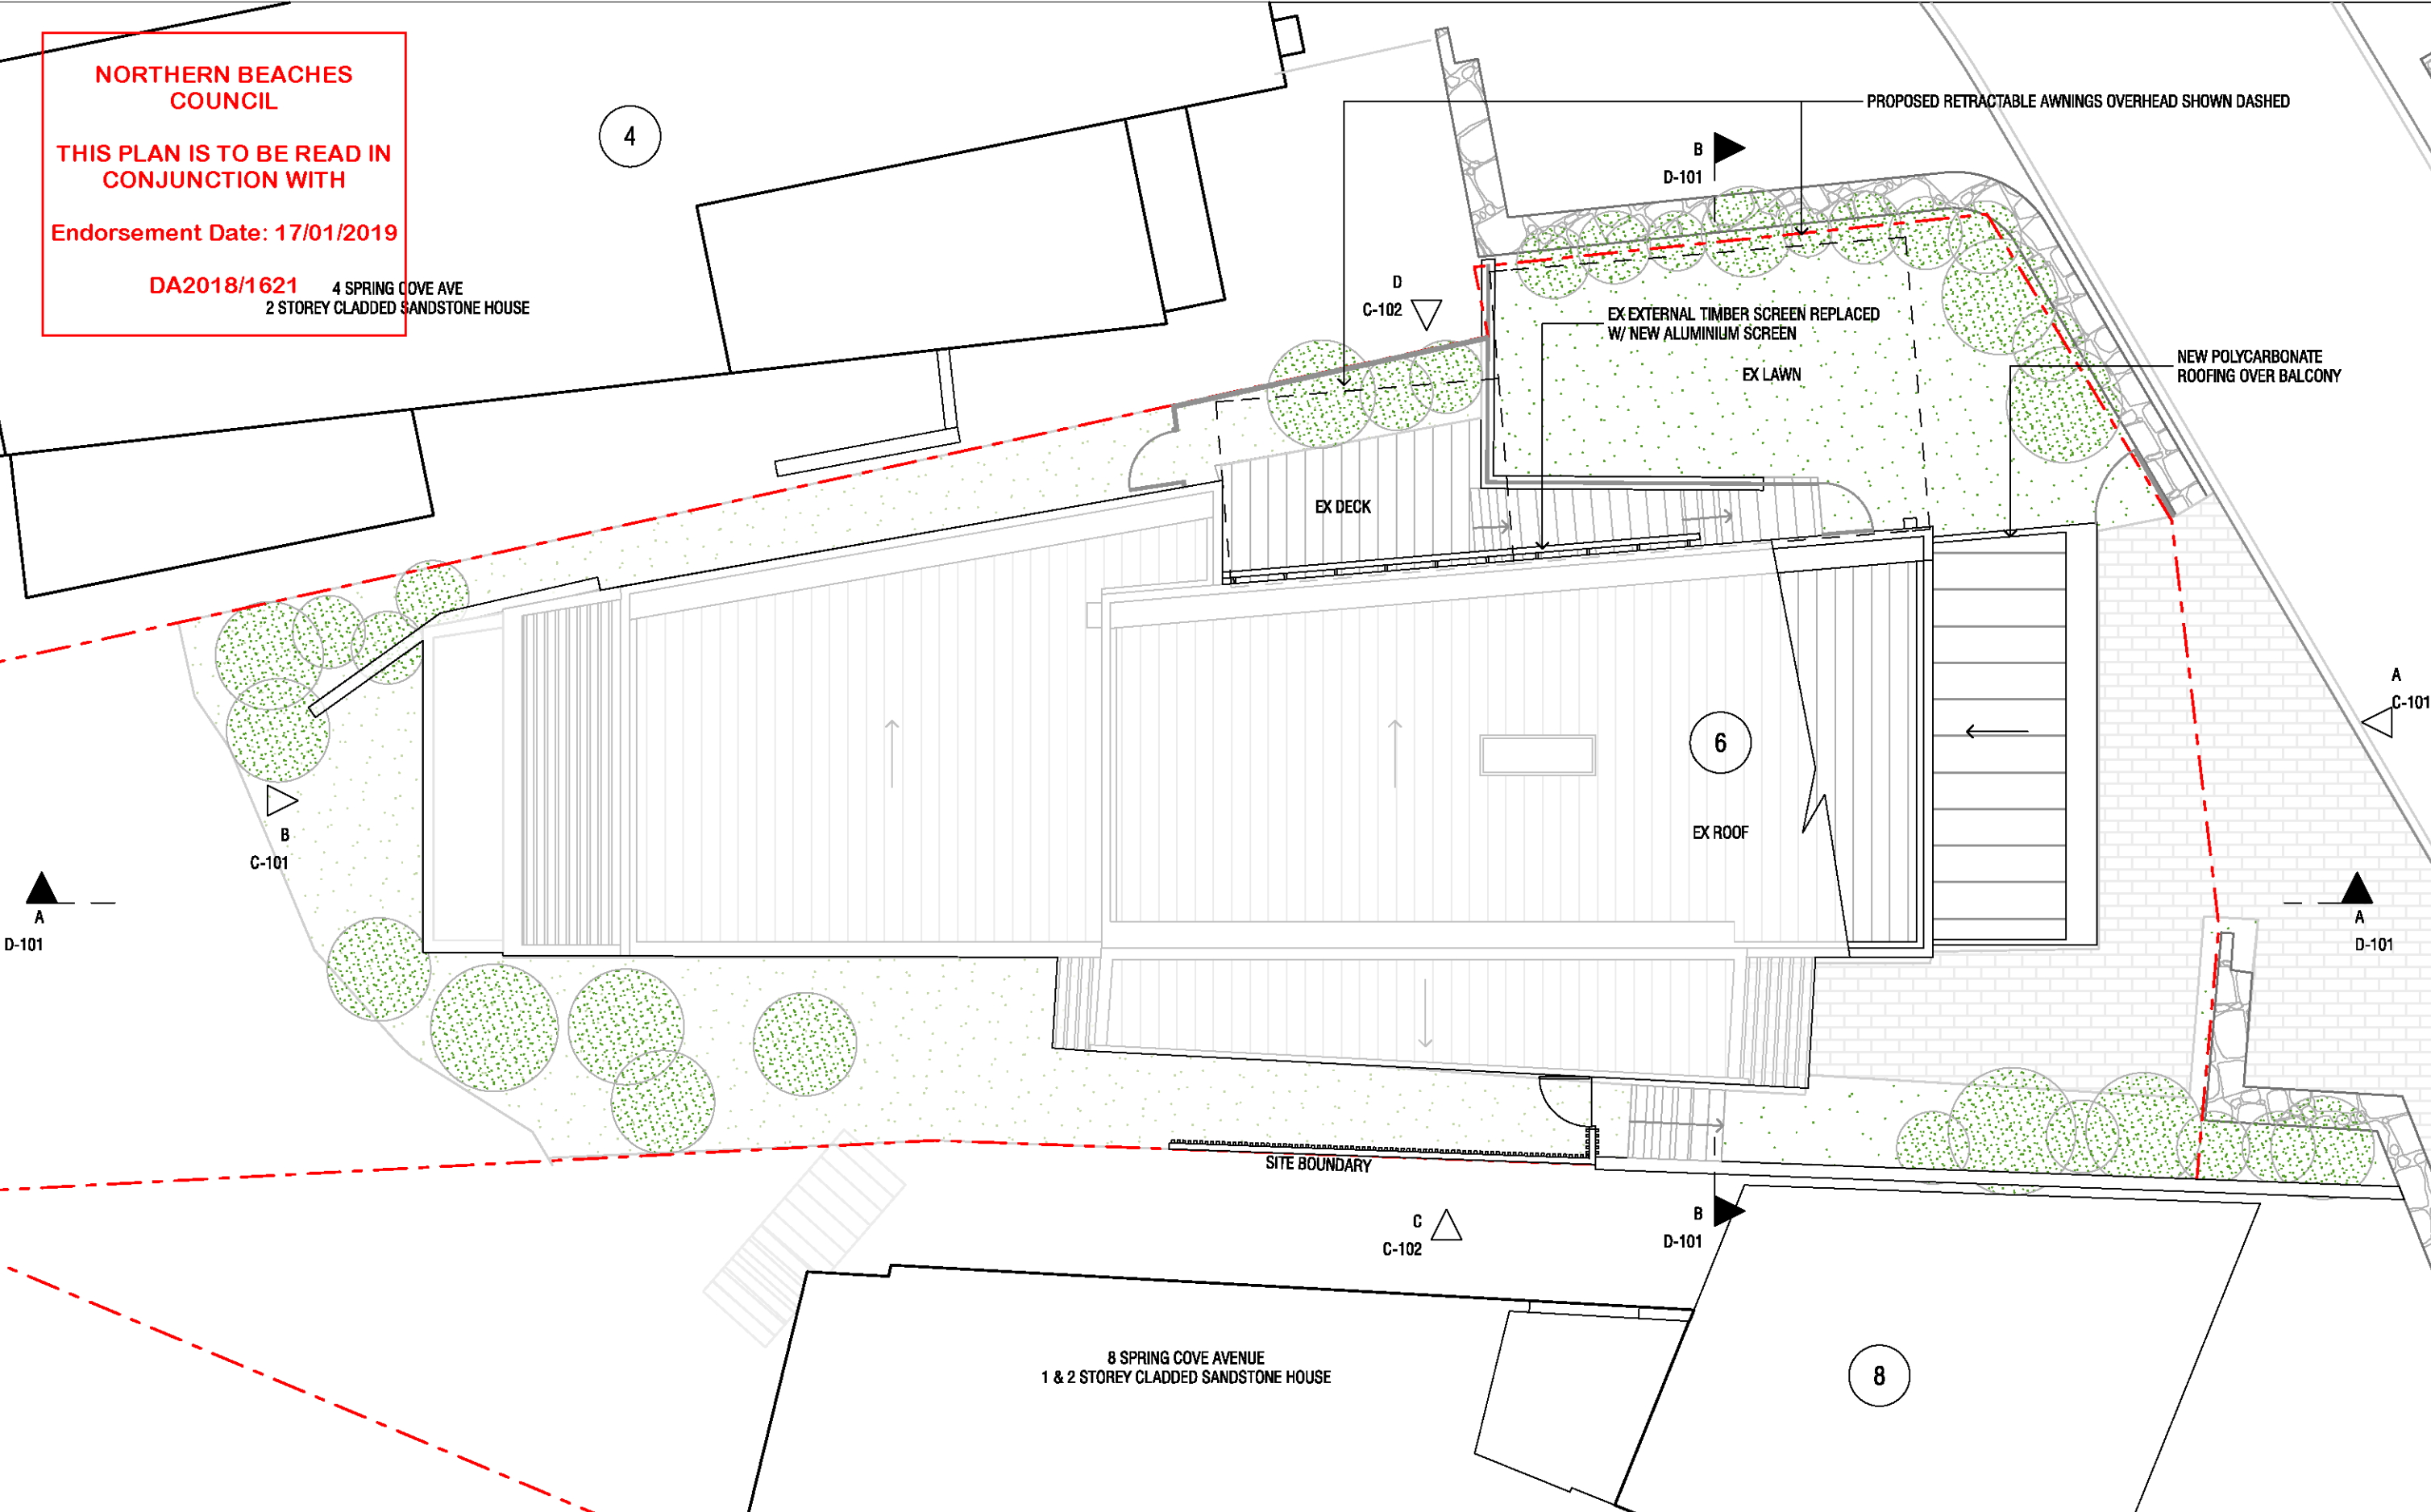

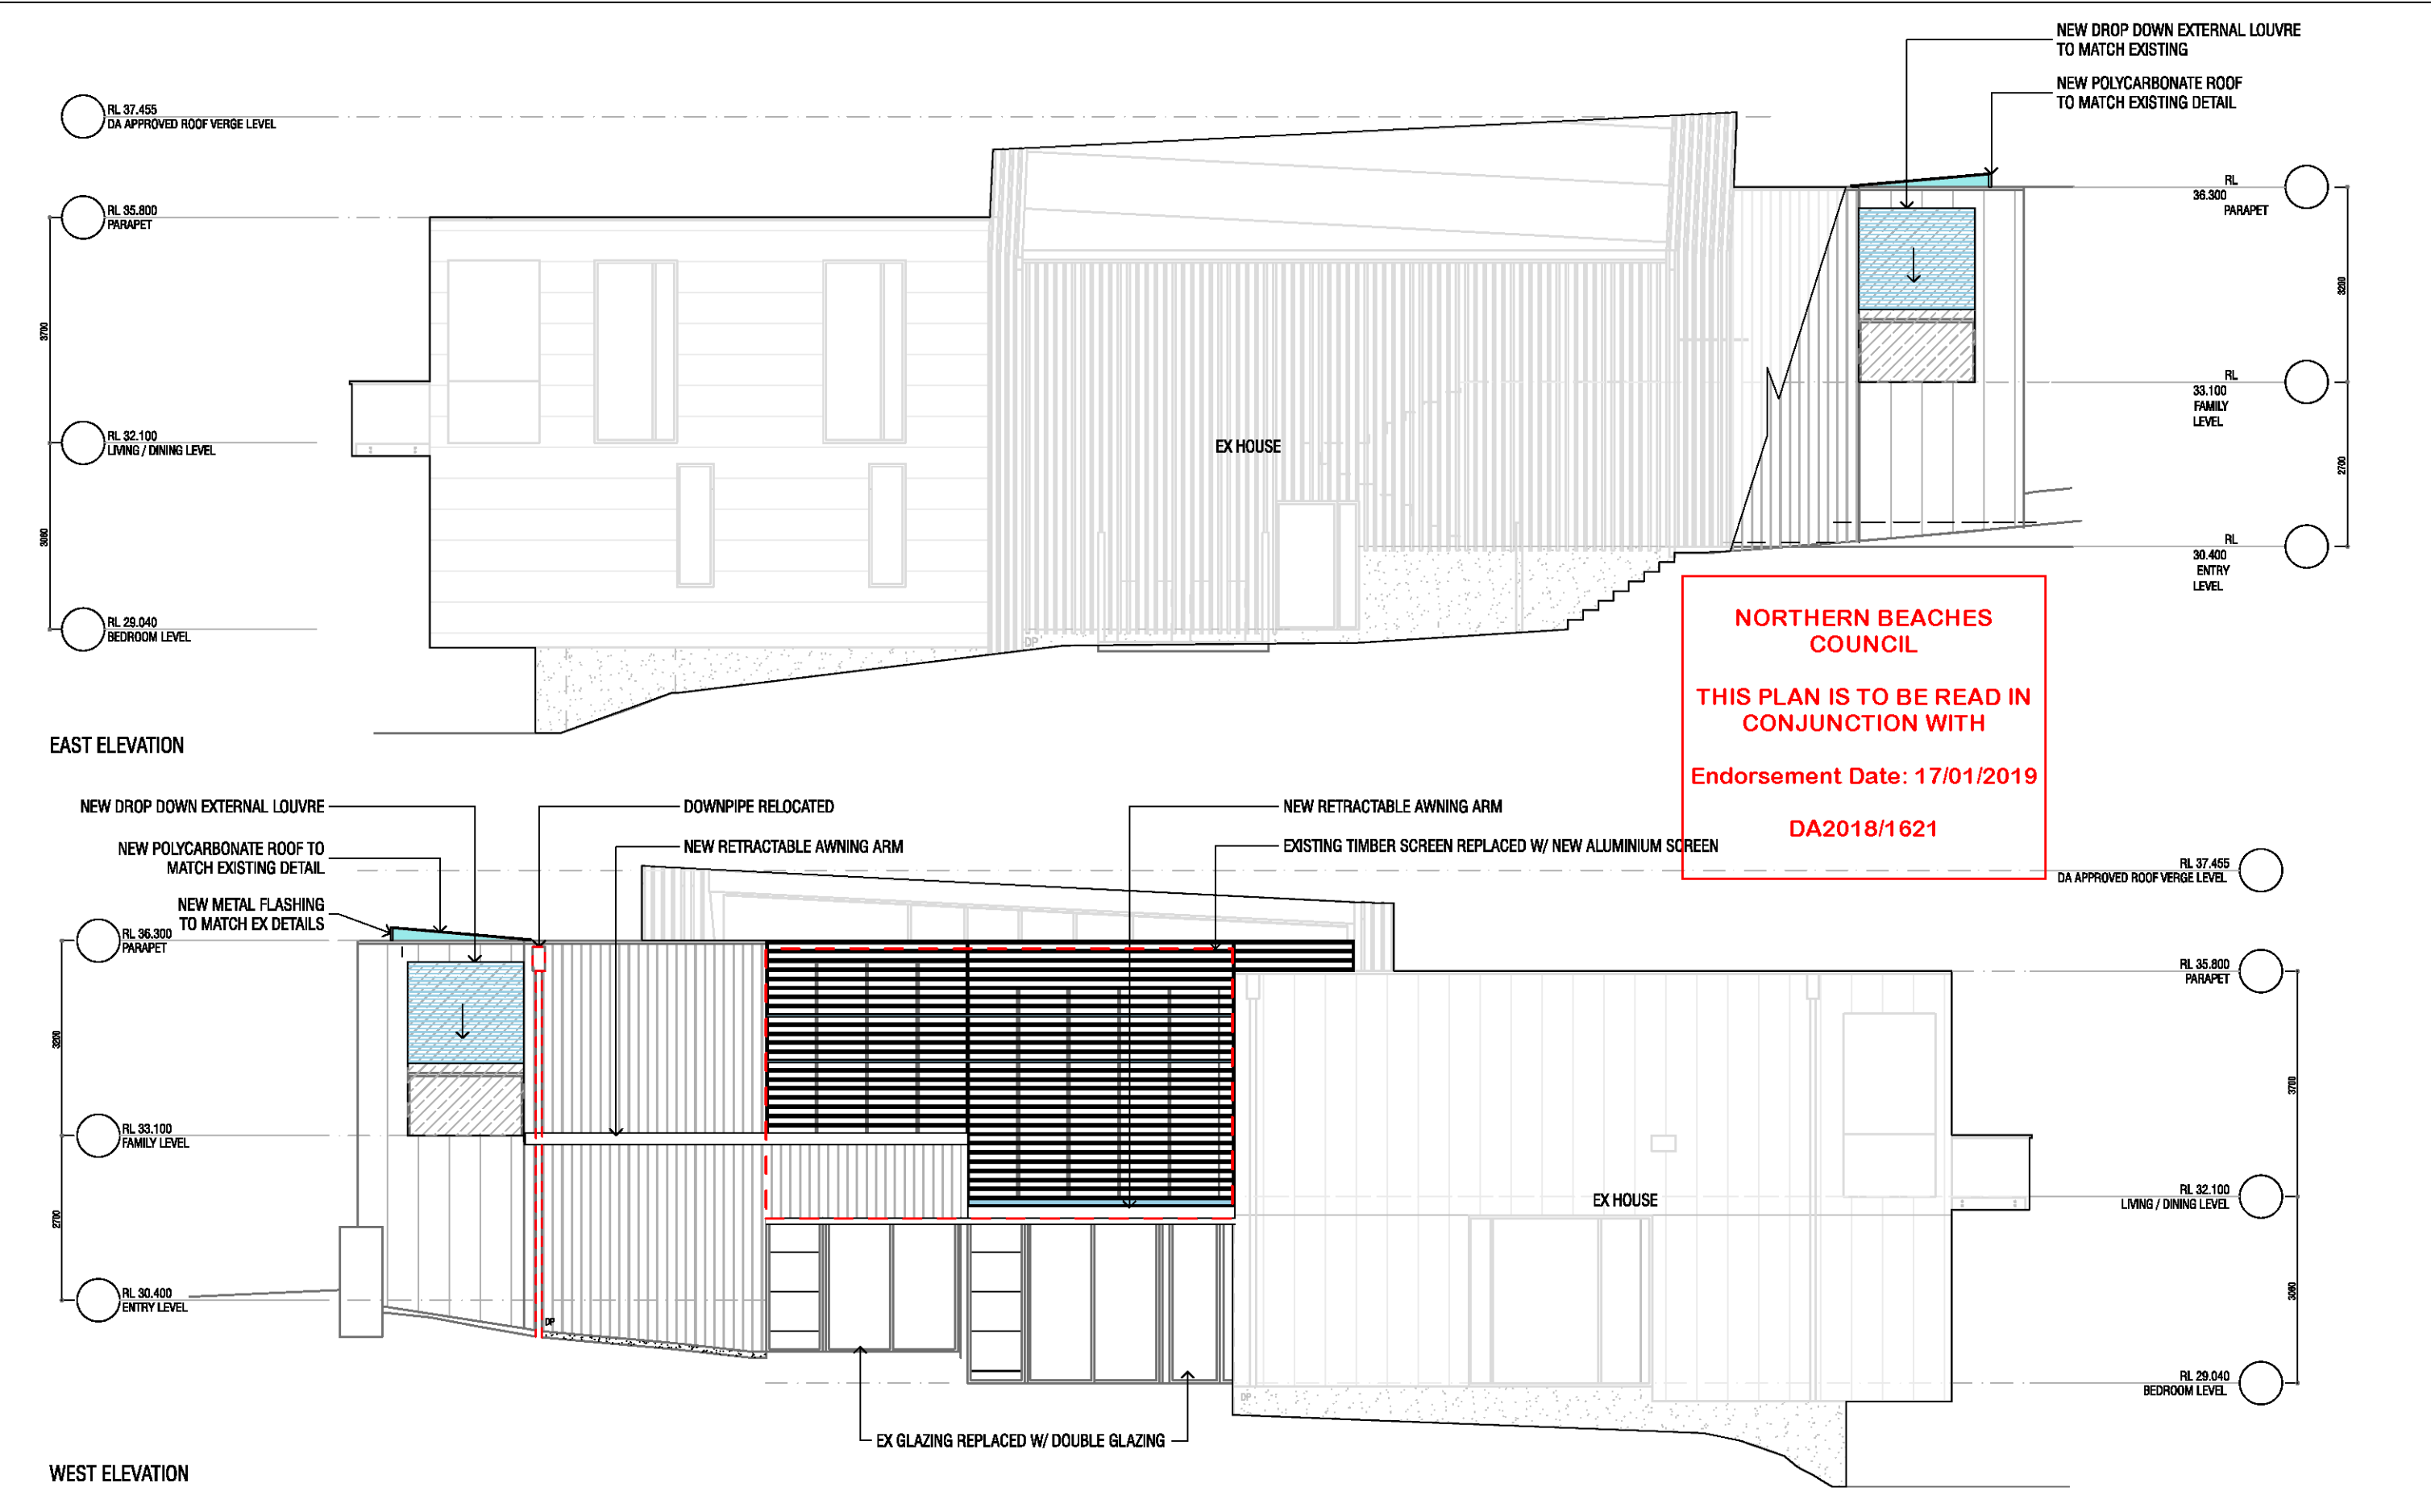

ISSUE	DATE	FOR
A	07.08.2018	DEVELOPMENT APP.

CLIENT
DMITRY MEDVEDEV IRYNA AKHMETSHYNA

PROJECT
6 SPRING COVE AVENUE, MANLY

STATUS
DEVELOPMENT APPLICATION

SCALE
1:100 at A3


DRAWING
EAST AND WEST ELEVATIONS
DRAWING NUMBER
C-01
ISSUE
A

NORTHERN BEACHES
COUNCIL

THIS PLAN IS TO BE READ IN
CONJUNCTION WITH

Endorsement Date: 17/01/2019

DA2018/1621

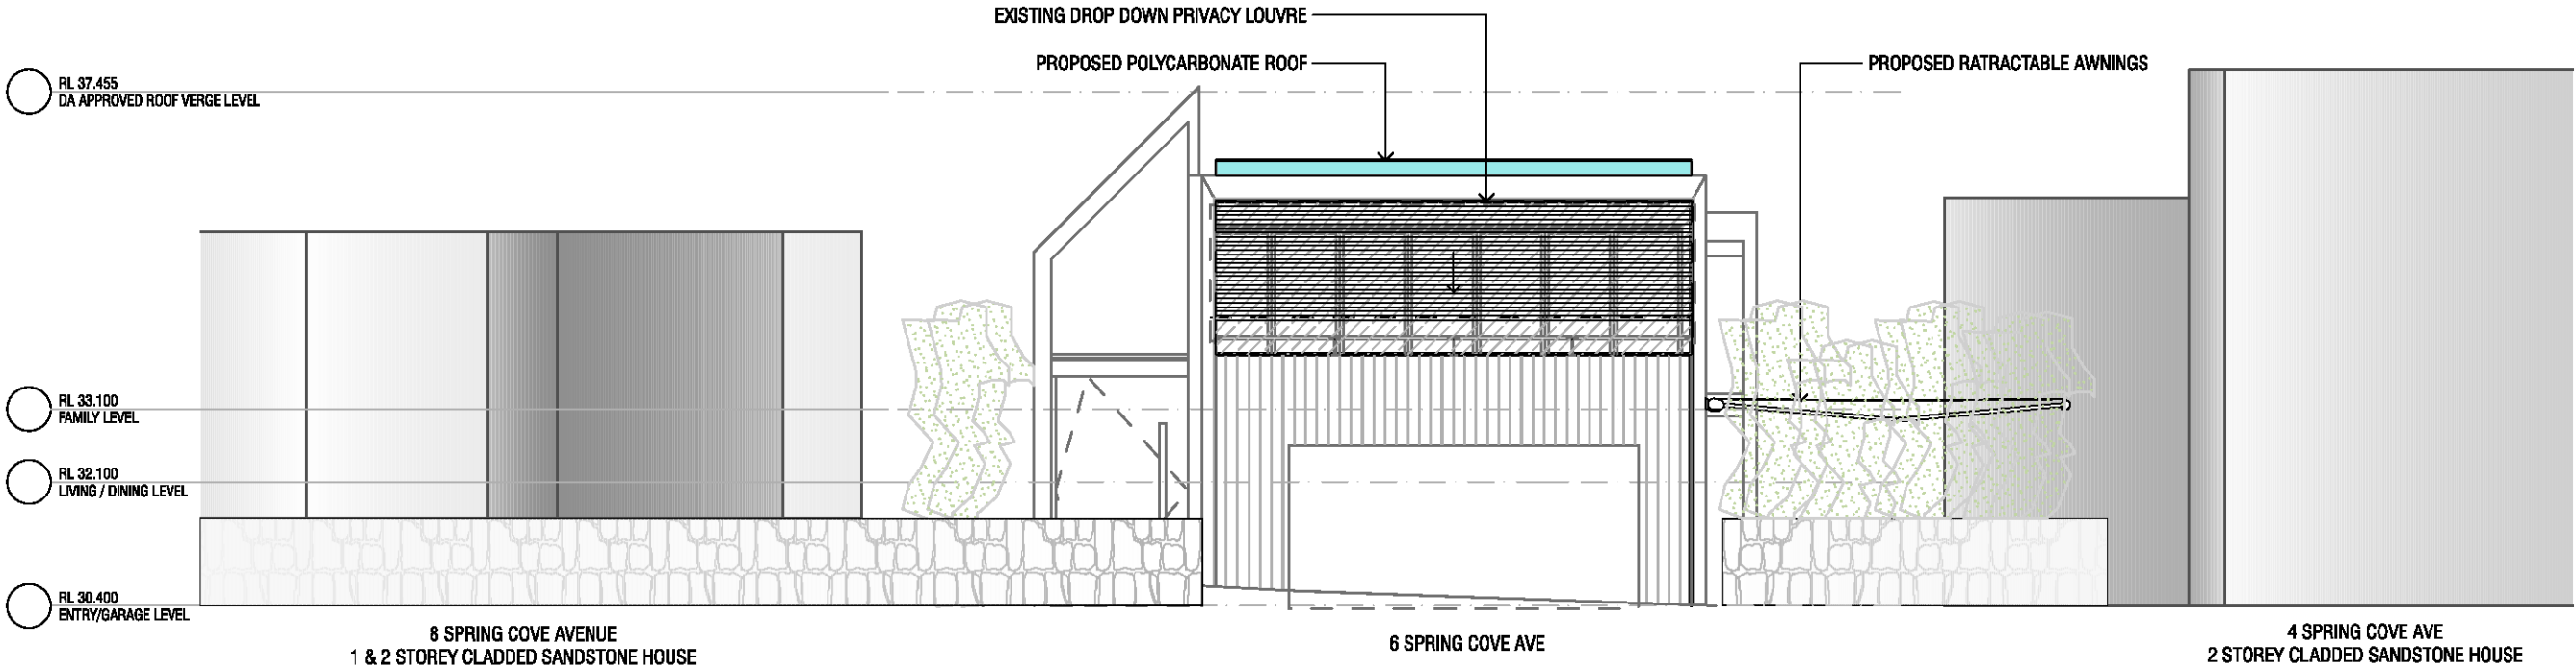

matthewwoodward|architecture

© COPYRIGHT MATTHEW WOODWARD ARCHITECTURE PTY LTD.
UNLESS OTHERWISE AGREED IN WRITING, ALL RIGHTS TO USE THIS
DOCUMENT ARE SUBJECT TO PAYMENT IN FULL OF ALL MWA
CHARGES. THIS DOCUMENT MAY ONLY BE USED FOR THE EXPRESS
PURPOSE AND PROJECT FOR WHICH IT HAS BEEN CREATED AND
DELIVERED. AS NOTED IN WRITING BY MWA AND THIS DOCUMENT
MAY NOT BE OTHERWISE USED, OR COPIED, ANY UNAUTHORISED
USE OF THIS DOCUMENT IS AT THE USER'S SOLE RISK AND WITHOUT
LIMITING MWA'S RIGHTS TO THE USER RELEASES AND INDEMNIFIES MWA
FROM AND AGAINST ALL LOSS SO ARISING.

ISSUE	DATE	FOR
A	07.08.2018	DEVELOPMENT APP.

CLIENT

DMITRY MEDVEDEV
IRYNA AKHMETSHYNA

PROJECT

6 SPRING COVE AVENUE, MANLY

STATUS

DEVELOPMENT APPLICATION

SCALE

1:100 at A3

171122_Medvedev_Manly_DA.pln_7/08/2018_9:59 AM

DRAWING


NORTH ELEVATION

DRAWING NUMBER


C-02

ISSUE

A

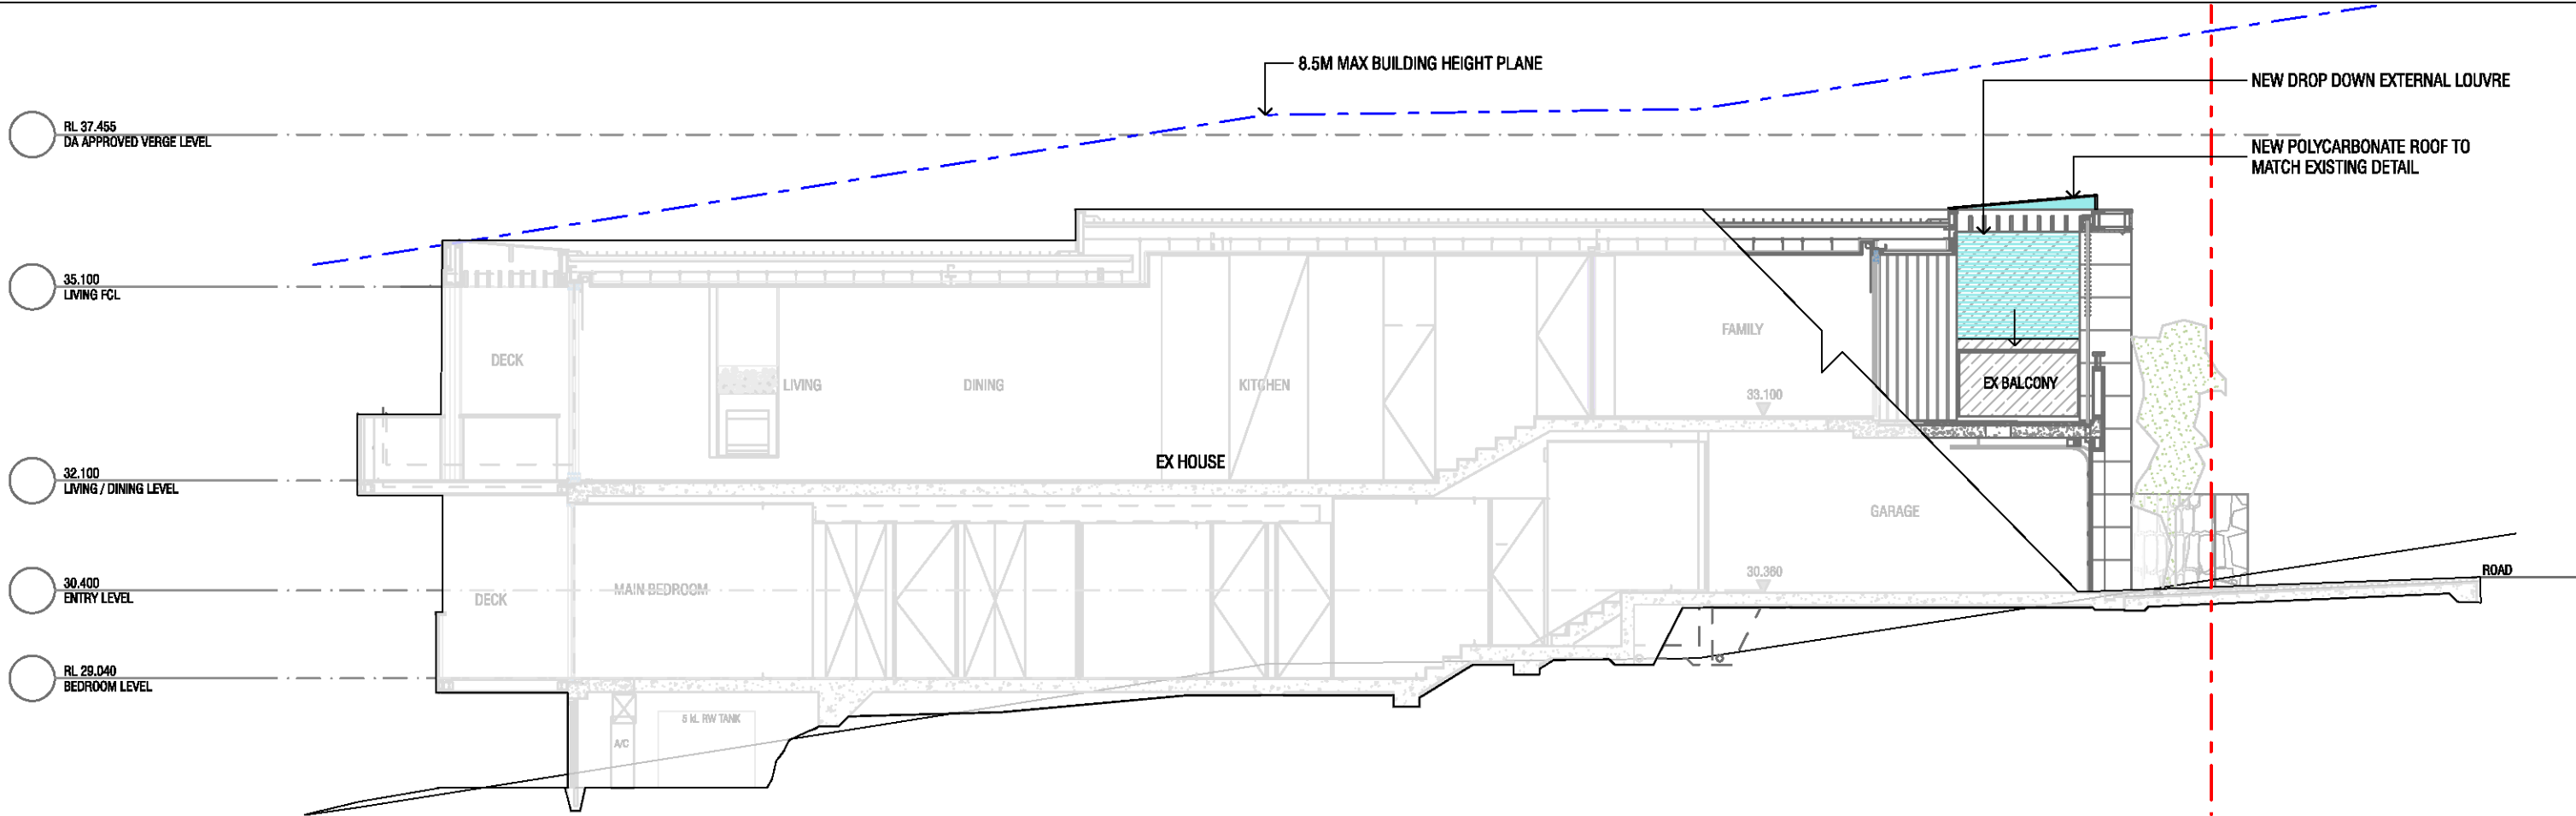

SECTION AA

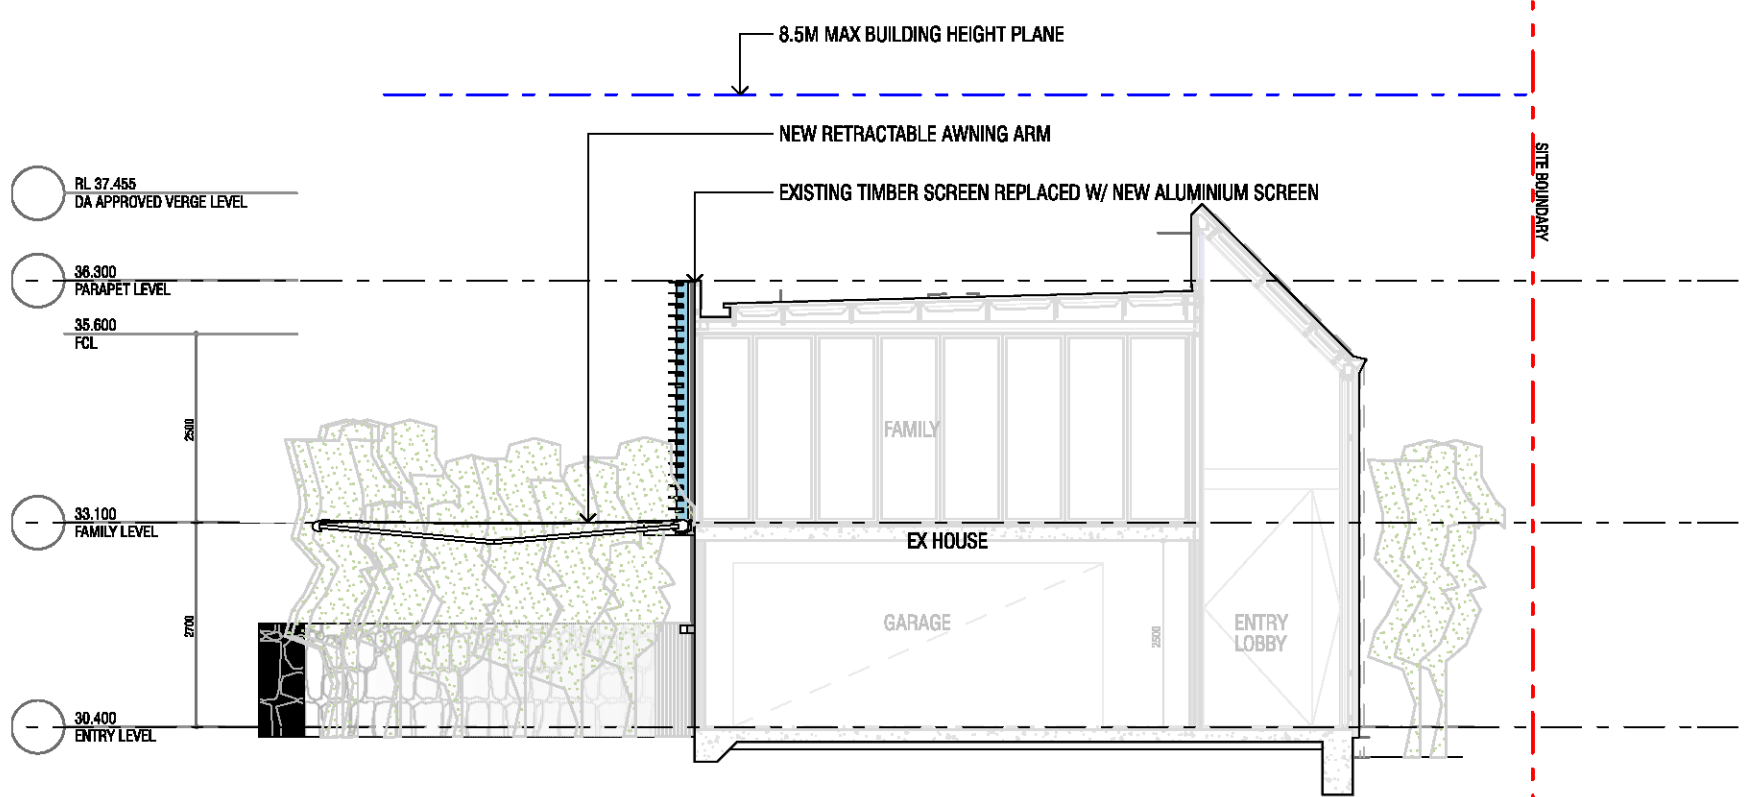

SECTION BB

**NORTHERN BEACHES
COUNCIL**

**THIS PLAN IS TO BE READ IN
CONJUNCTION WITH**

Endorsement Date: 17/01/2019

DA2018/1621