





PROPOSED NEW	
MAIN DWELLING	
PATIO ROOF/SHEDS	
CONCRETE/PAVING	

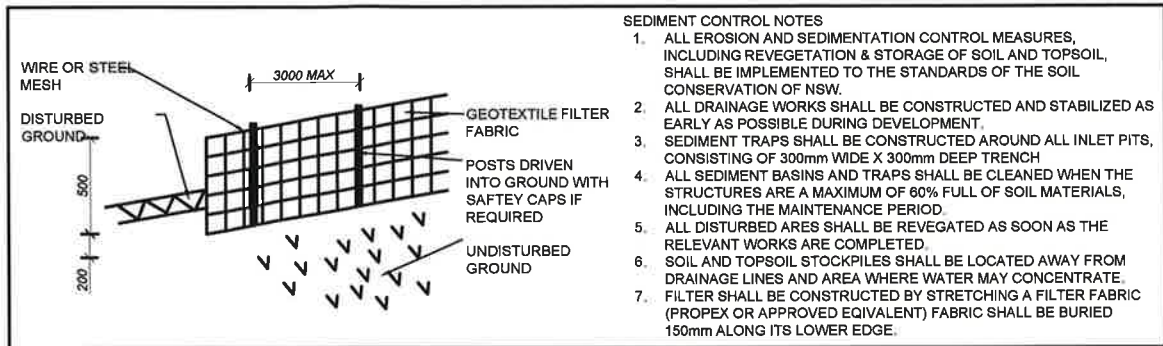

THIS PLAN IS TO BE READ IN CONJUNCTION WITH THE CONDITIONS OF DEVELOPMENT CONSENT

DA2019/0984

TOTAL SITE AREA - m2	596.50		
EXISTING DWELLING	160.00		
EXISTING OTHER STRUCTURES	4.00		
EXISTING DRIVEWAY/PATHS	20.00		
TOTAL EXISTING IMPERVIOUS	184.00		
EXISTING HARD SURFACE BUILT OVER	0.00		
BALANCE IMPERVIOUS AREA	184.00		
PROPOSED ADDITIONS	40.50		
TOTAL PROPOSED IMPERVIOUS AREA	224.50	37.64	%
TOTAL PROPOSED LANDSCAPE AREA	372.00	62.36	%

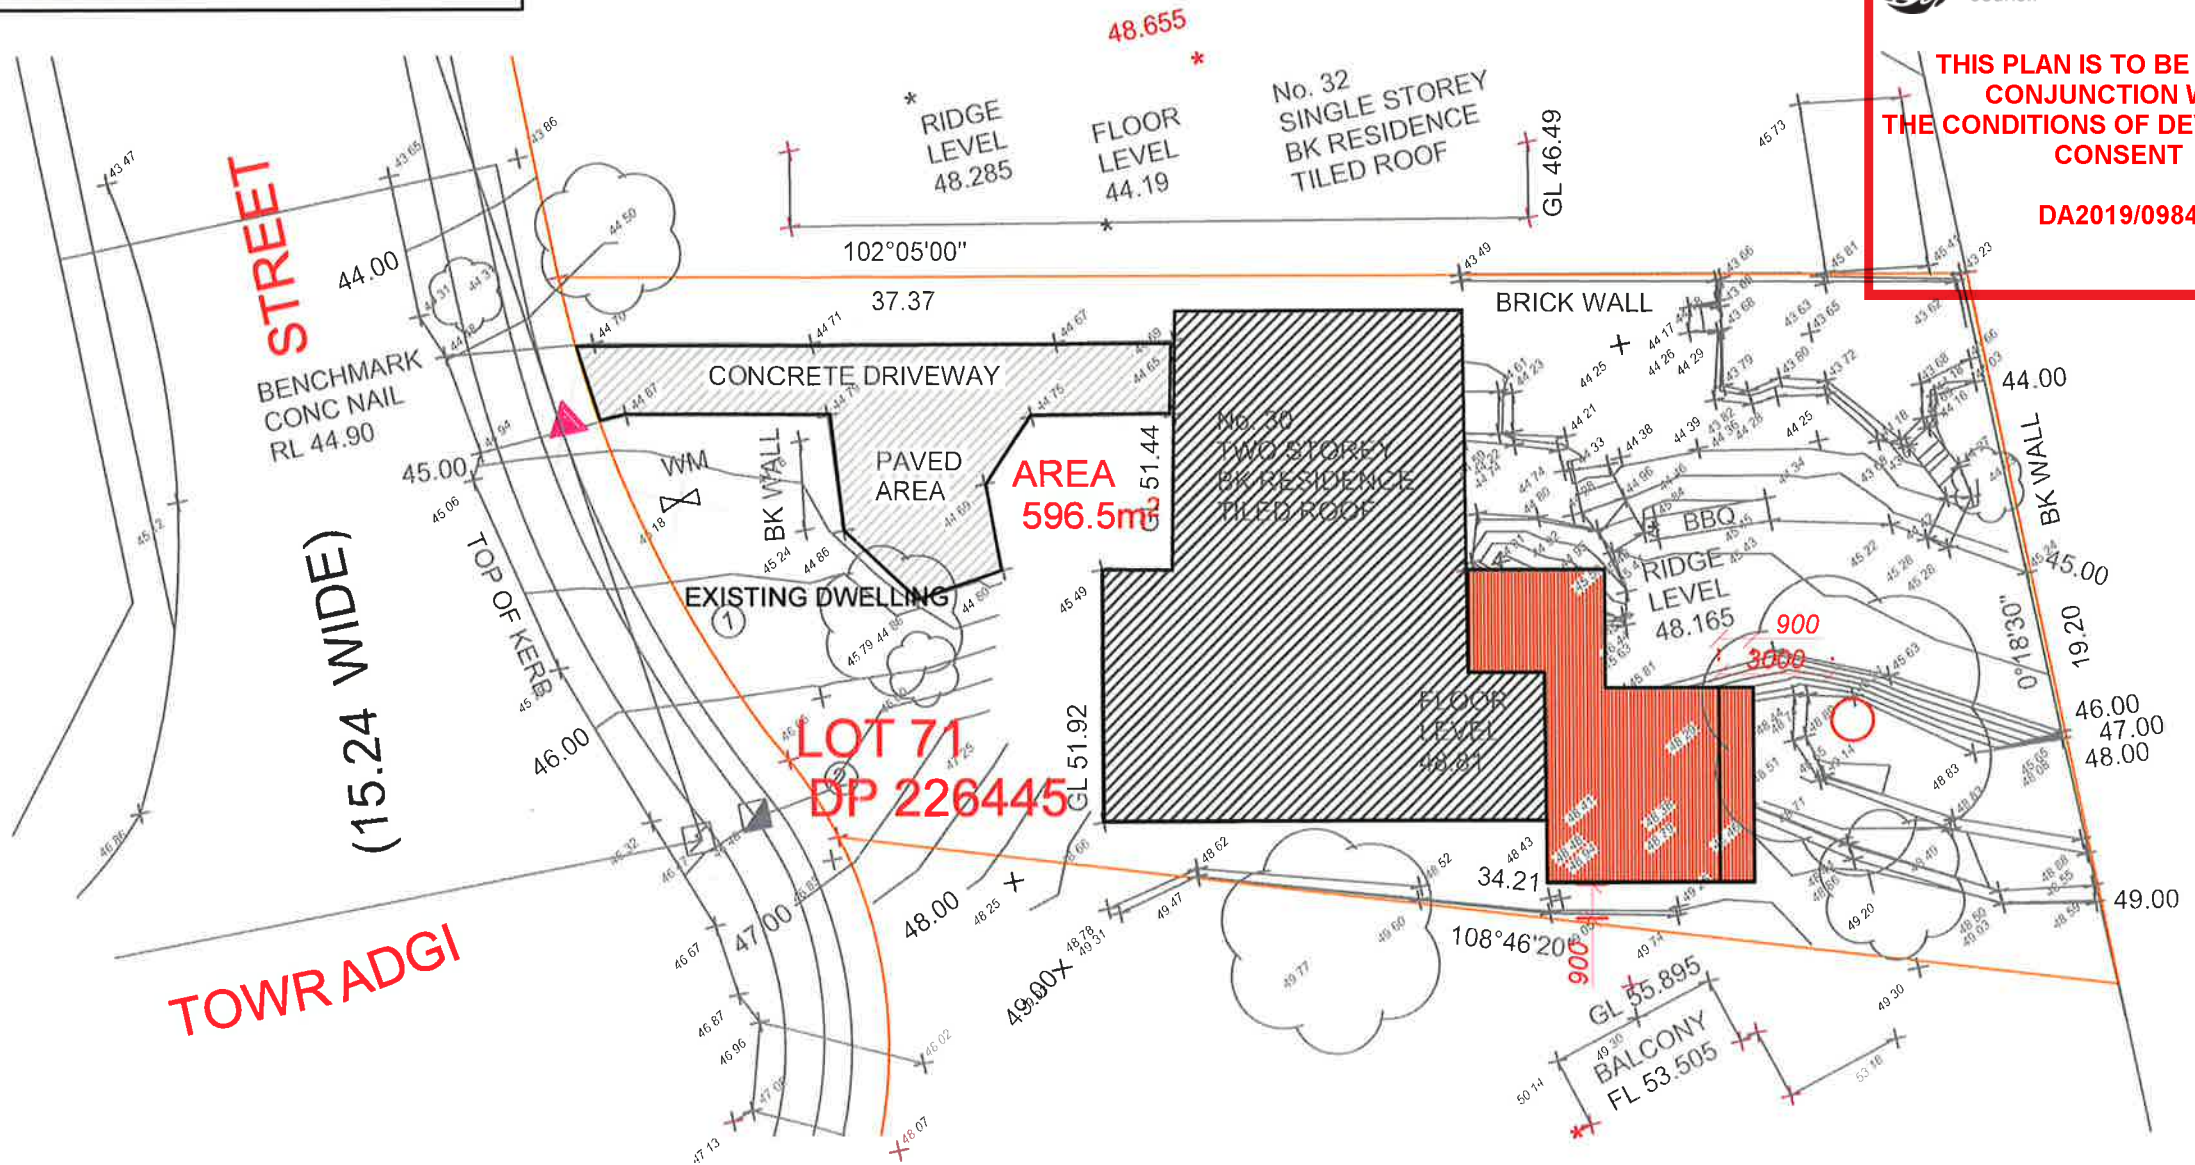

Site Plan / Site Analysis

Site Plan: 1 : 200


Copyright © This Drawing remains the property of Connect Drafting until invoice for these plans are paid in full and may not be used or reproduced until invoice paid in full. DO NOT SCALE from Drawing. All dimensions are in millimeters and are to be verified onsite prior to construction.

AMENDMENT	ISSUE	PROPOSED	FOR
14/05/19	PRELIMINARY ISSUE	A	ADDITIONS-DECK EXTENSION
			CHRIS MORAN
			AT SITE ADDRESS
			30 TOWRADGI STREET, NARRAWEENA
			DRAWING
			SITE PLAN/SITE ANALYSIS
			LOT NO 71
			DP 226445
			DATE
			14/05/19
			SCALE
			1 : 200
			PROJECT NO
			CD-118/19
			DRAWING NO
			CD-118/19-V1
			SHEET NO
			1 OF 4

CONNECT DRAFTING


ABN : 44 533 496 441 OFFICE : GLENHAVEN
Robert Orehek Mob : 0416 931 237 connectdrafting@gmail.com



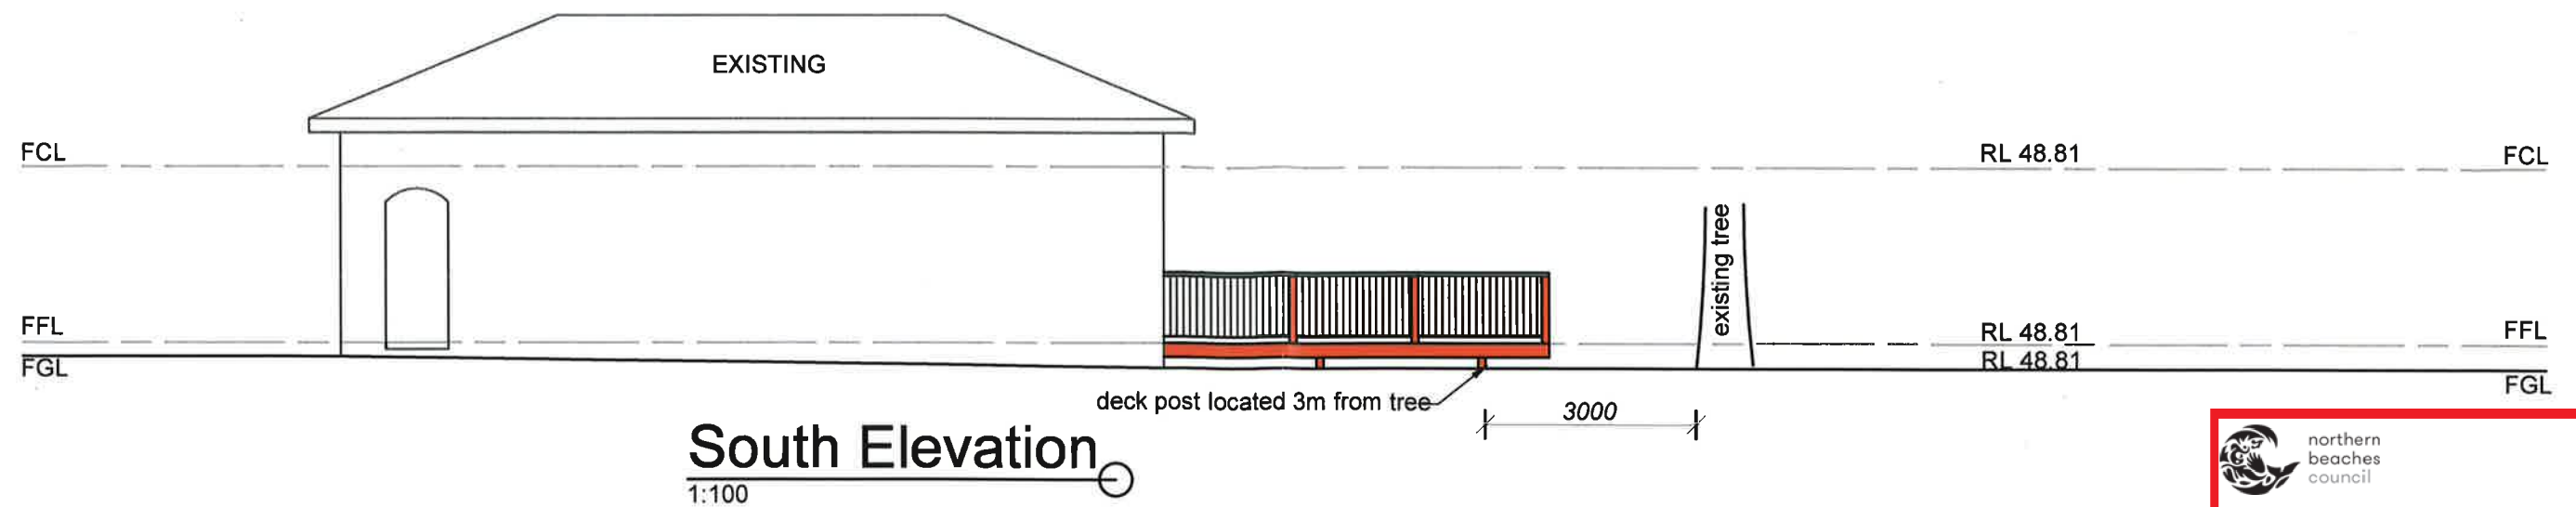

THIS PLAN IS TO BE READ IN
CONJUNCTION WITH
THE CONDITIONS OF DEVELOPMENT
CONSENT

DA2019/0984

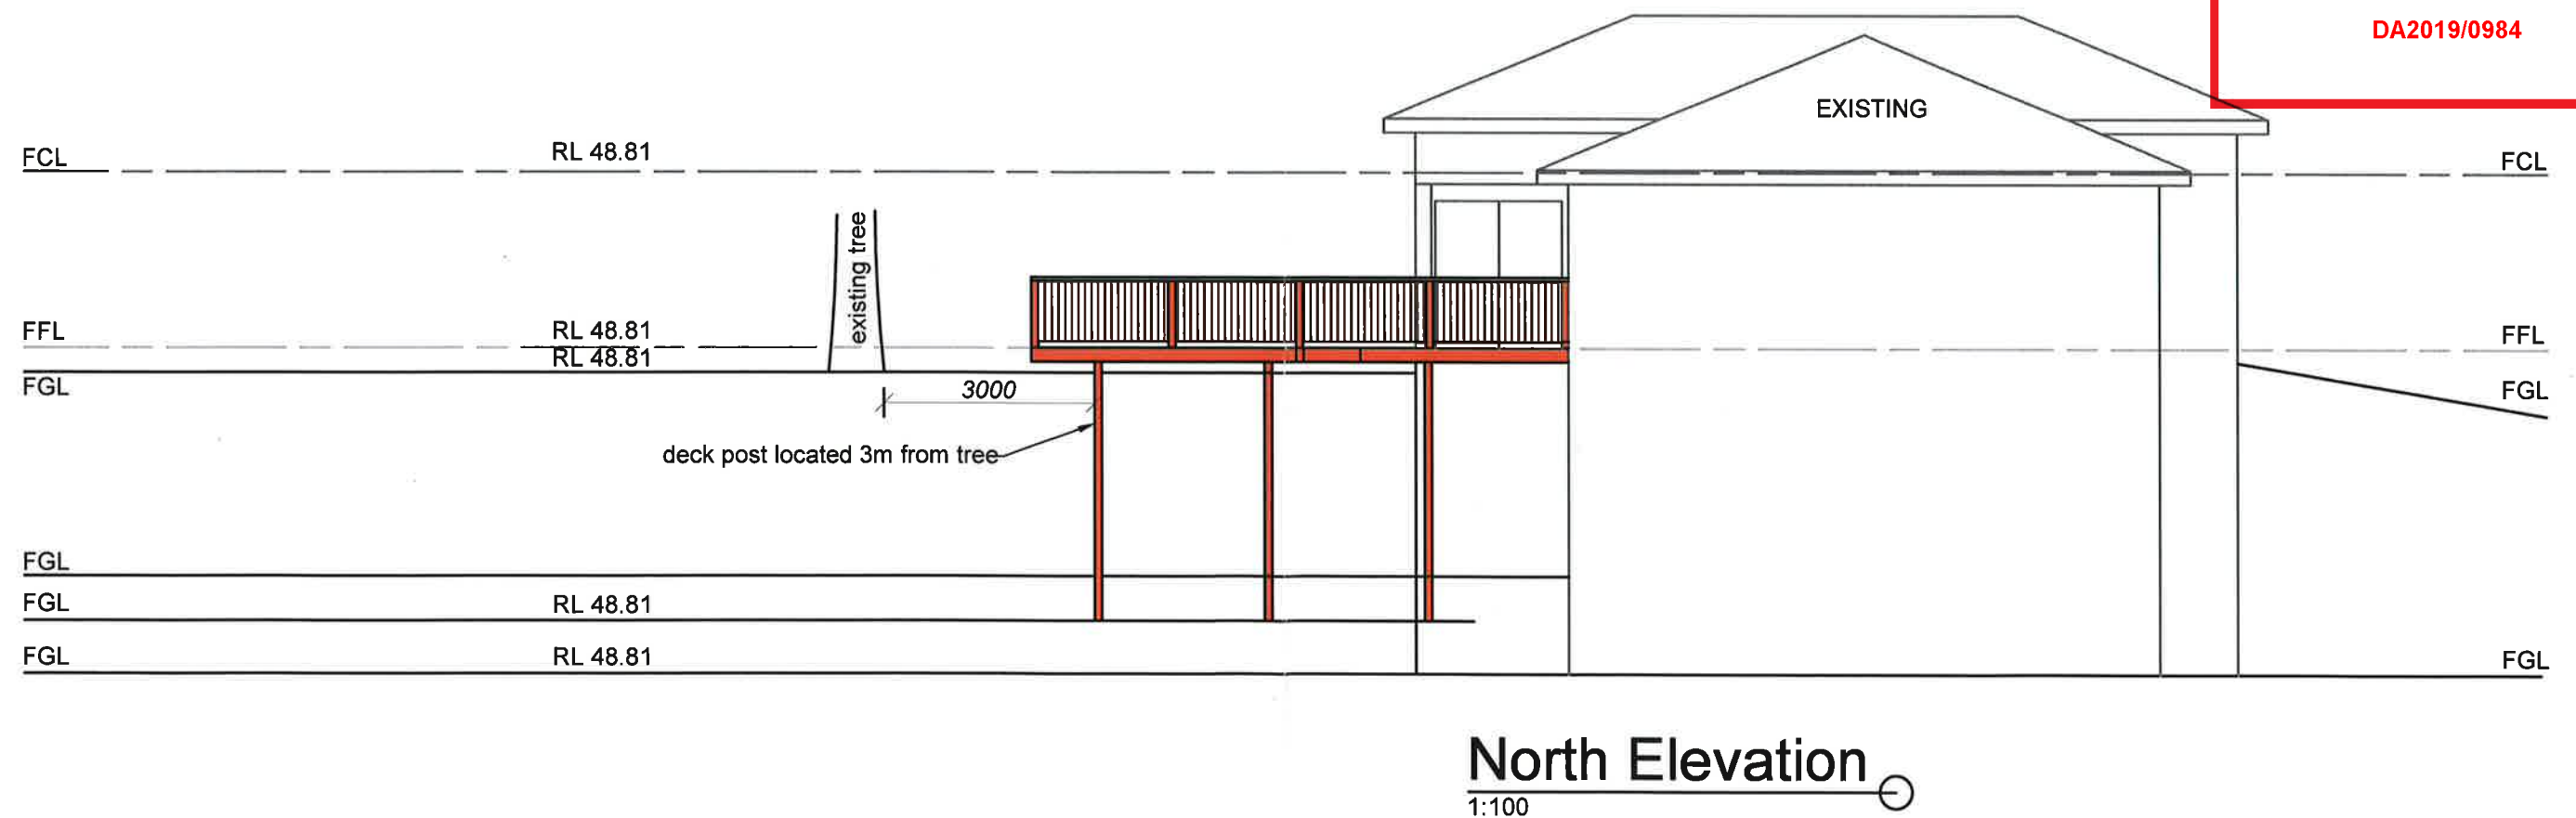

Copyright © This Drawing remains the property of Connect Drafting until invoice for these plans are paid in full and may not be used or reproduced until invoice paid in full. DO NOT SCALE from Drawing. All dimensions are in millimeters and are to be verified onsite prior to construction.


14/02/18	PRELIMINARY ISSUE	A	PROPOSED	FOR	
DATE	FINAL ISSUE		ADDITIONS-DECK EXTENSION	CHRIS MORAN	
			AT SITE ADDRESS	30 TOWRADGI STREET, NARRAWEENA	
			DRAWING	LOT NO	DP
			ELEVATIONS	71	226445
DATE	SCALE	PROJECT NO	DRAWING NO	SHEET NO	
14/02/18	1:100	CD-118/19	CD-118/19-V1	3 OF 4	

NOTE : ALL MEASUREMENTS ARE TO BE CONFIRMED ON SITE PRIOR TO ORDERING/CONSTRUCTION
ALL WORK TO BE CARRIED OUT IN ACCORDANCE WITH RELEVANT AUSTRALIAN STANDARDS AND BUILDING CODES
DIAL BEFORE YOU DIG IS RECOMMENDED

CONNECT DRAFTING

ABN : 44 533 496 441 OFFICE : GLENHAVEN
Robert Orehek Mob : 0416 931 237 connectdrafting@gmail.com

001.1

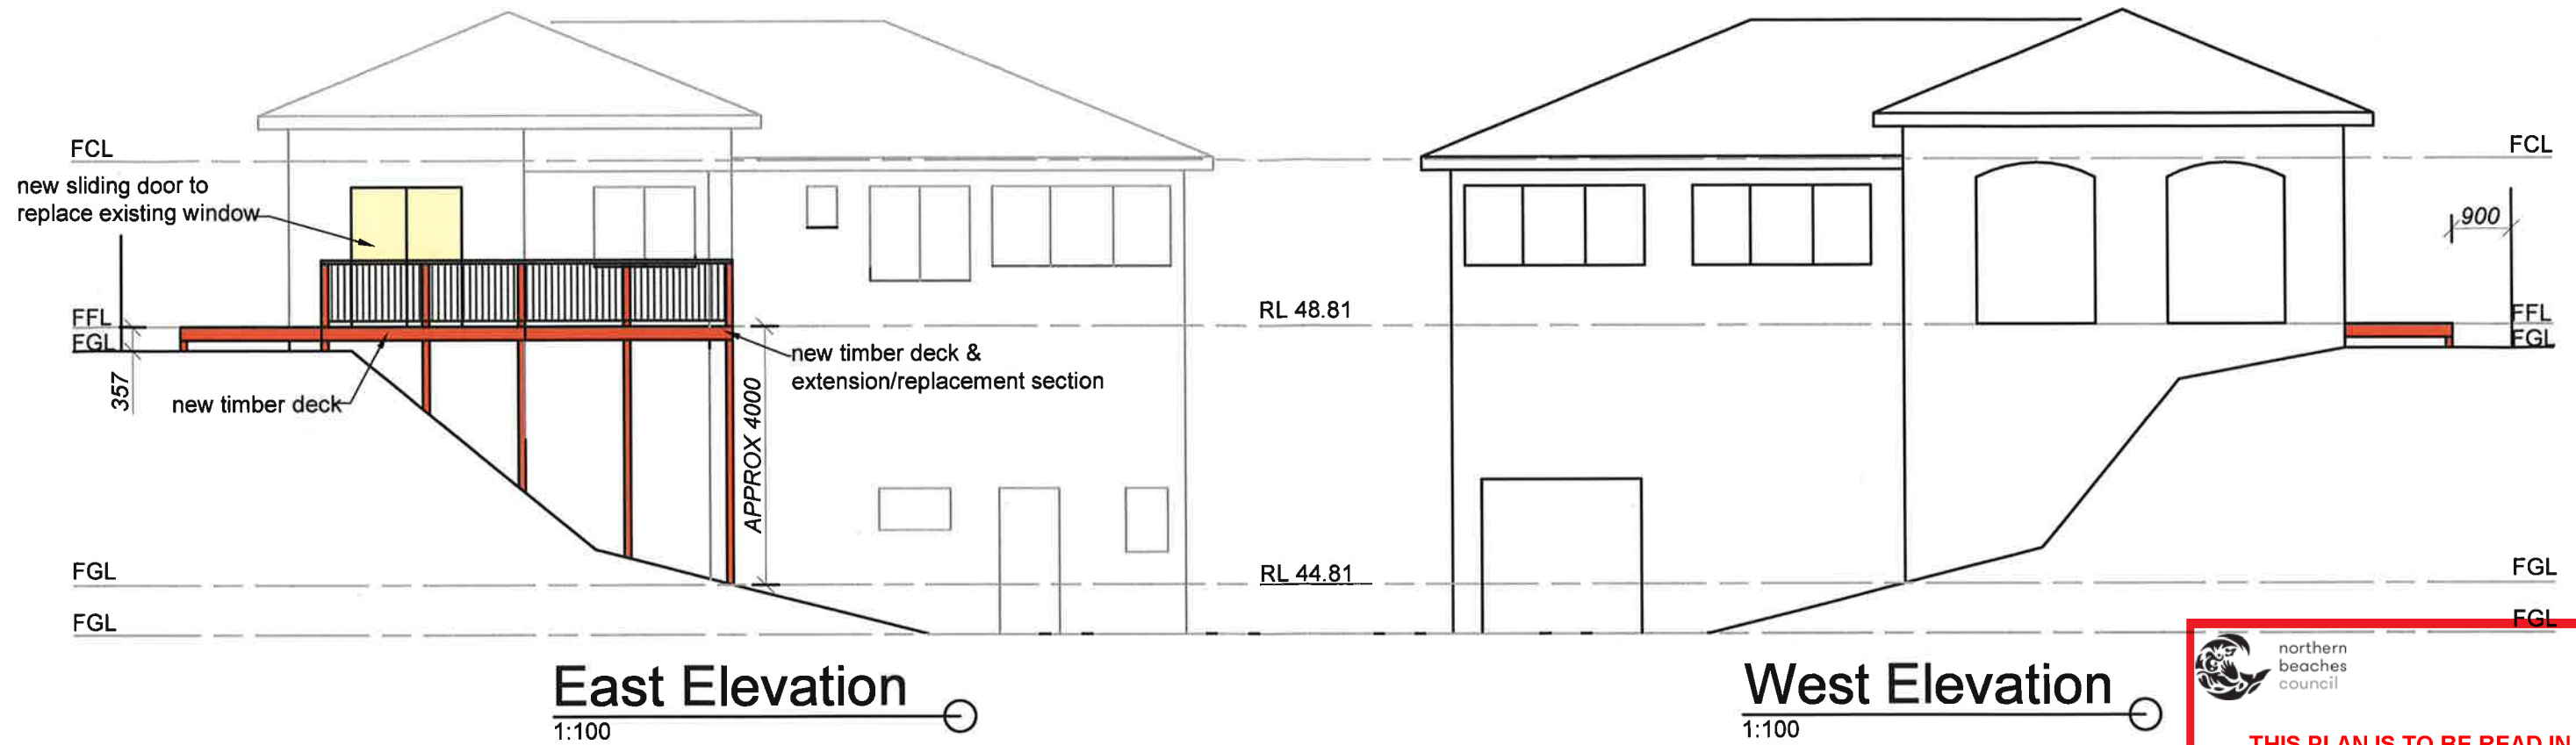


**THIS PLAN IS TO BE READ IN
CONJUNCTION WITH
THE CONDITIONS OF DEVELOPMENT
CONSENT**

DA2019/0984

SCHEDULE FINISHES/COLOURS

DECKING	TIMBER	BROWN
HANDRAIL	STAINLESS WIRE	

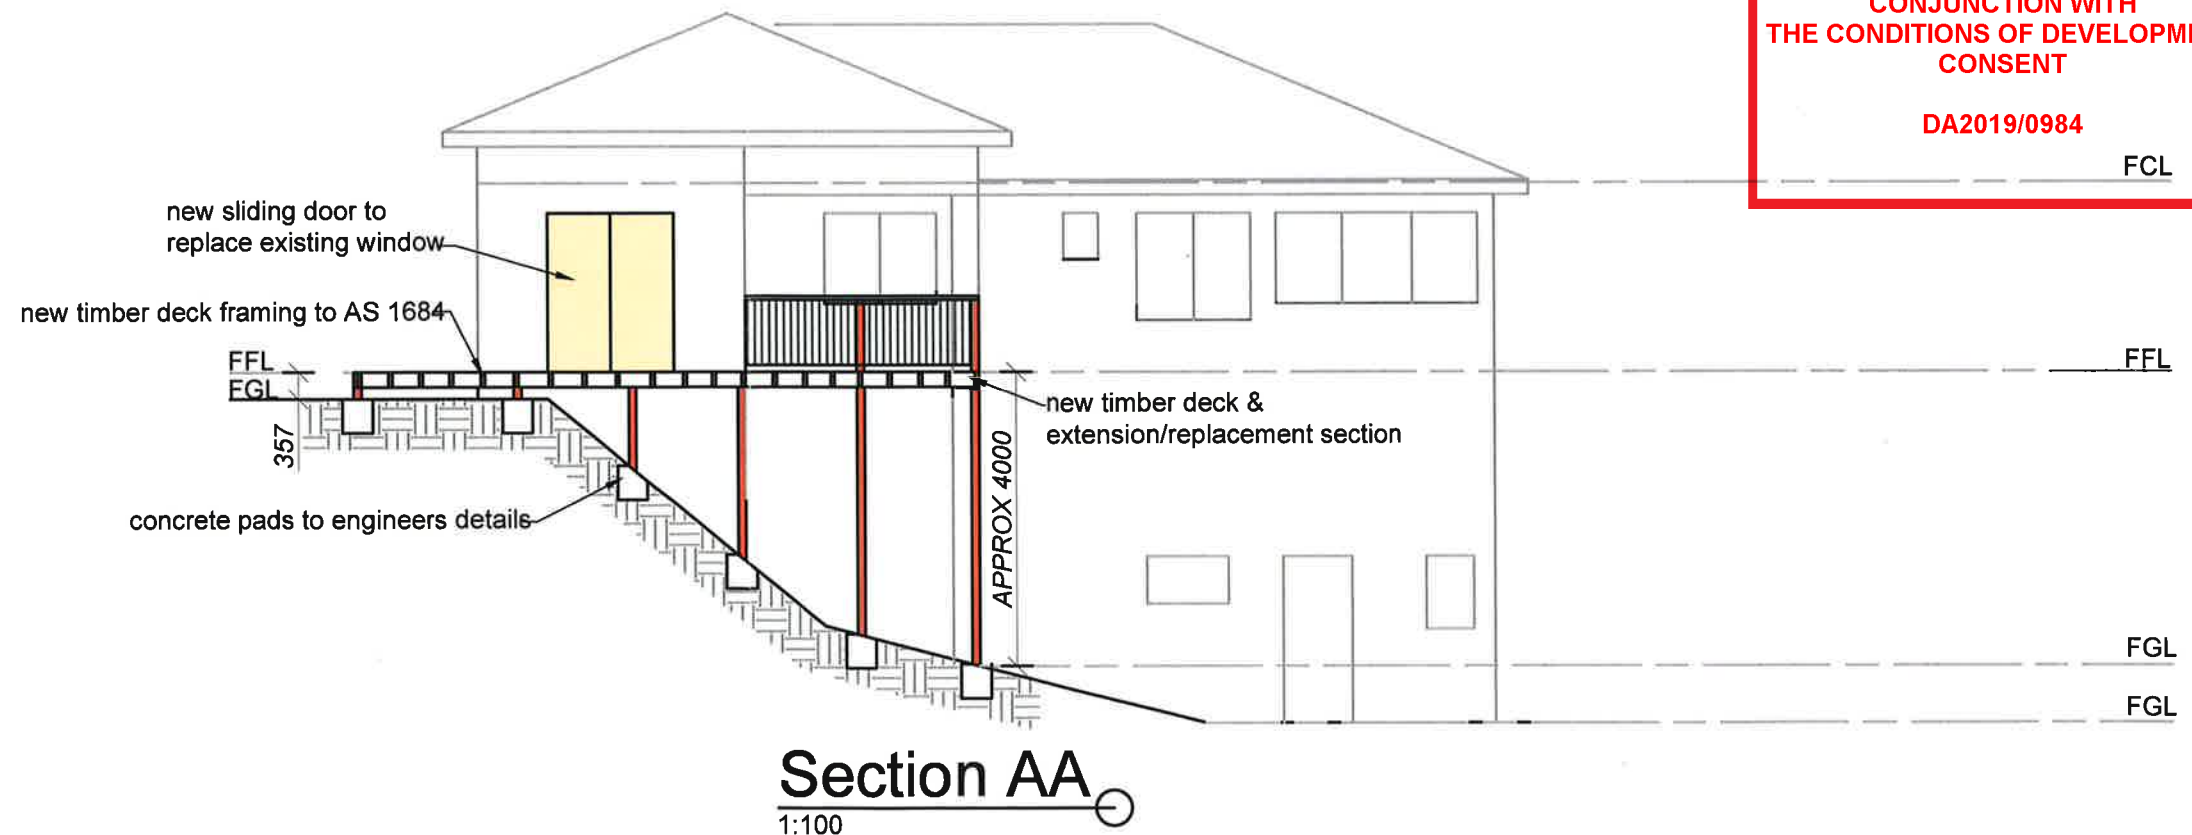

Copyright © This Drawing remains the property of Connect Drafting until invoice for these plans are paid in full and may not be used or reproduced until invoice paid in full. DO NOT SCALE from Drawing. All dimensions are in millimeters and are to be verified onsite prior to construction.

14/02/18	PRELIMINARY ISSUE	A	PROPOSED	FOR
DATE	FINAL ISSUE		ADDITIONS-DECK EXTENSION	CHRIS MORAN
AT SITE ADDRESS				
30 TOWRADGI STREET, NARRAWEENA				
DRAWING		LOT NO		DP
ELEVATIONS/SECTION/COLOURS/FINISHES		71		226445
DATE	SCALE	PROJECT NO	DRAWING NO	SHEET NO
14/02/18	1:100	CD-118/19	CD-118/19-V1	4 OF 4

CONNECT DRAFTING

ABN : 44 533 496 441 OFFICE : GLENHAVEN
Robert Orehek Mob : 0416 931 237 connectdrafting@gmail.com