




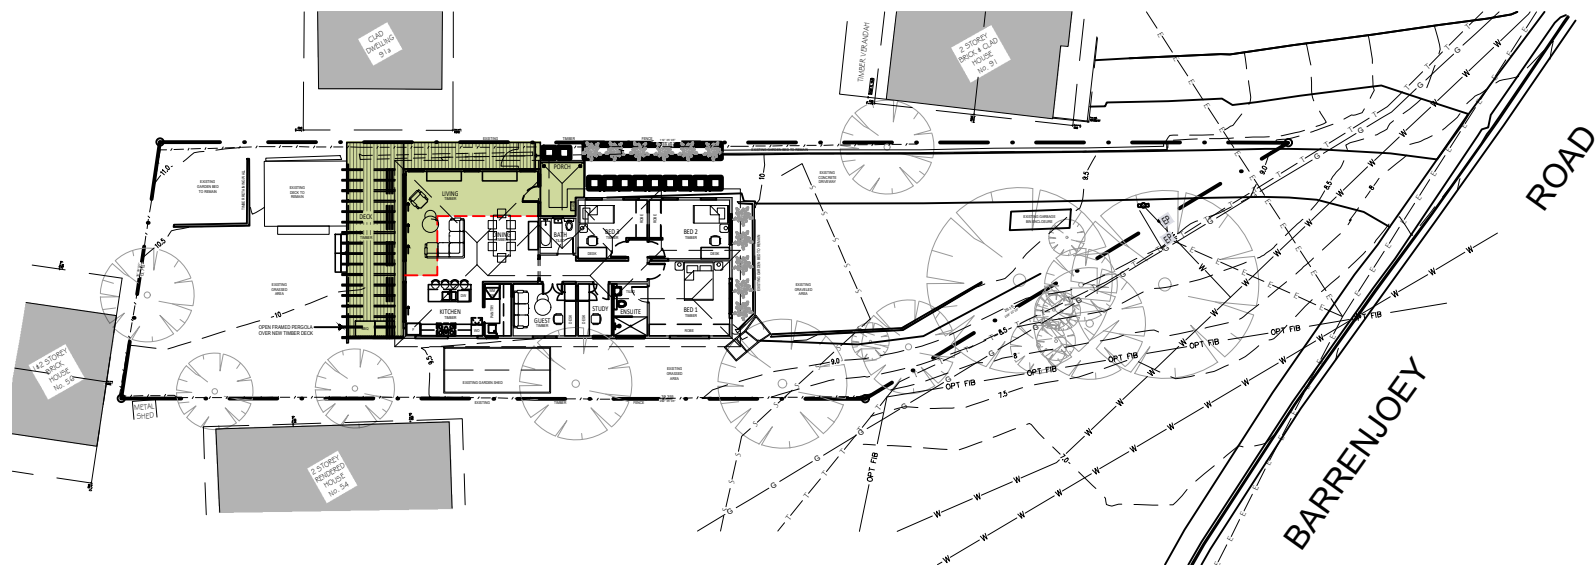


01
-
PROPOSED SITE PLAN
1:800

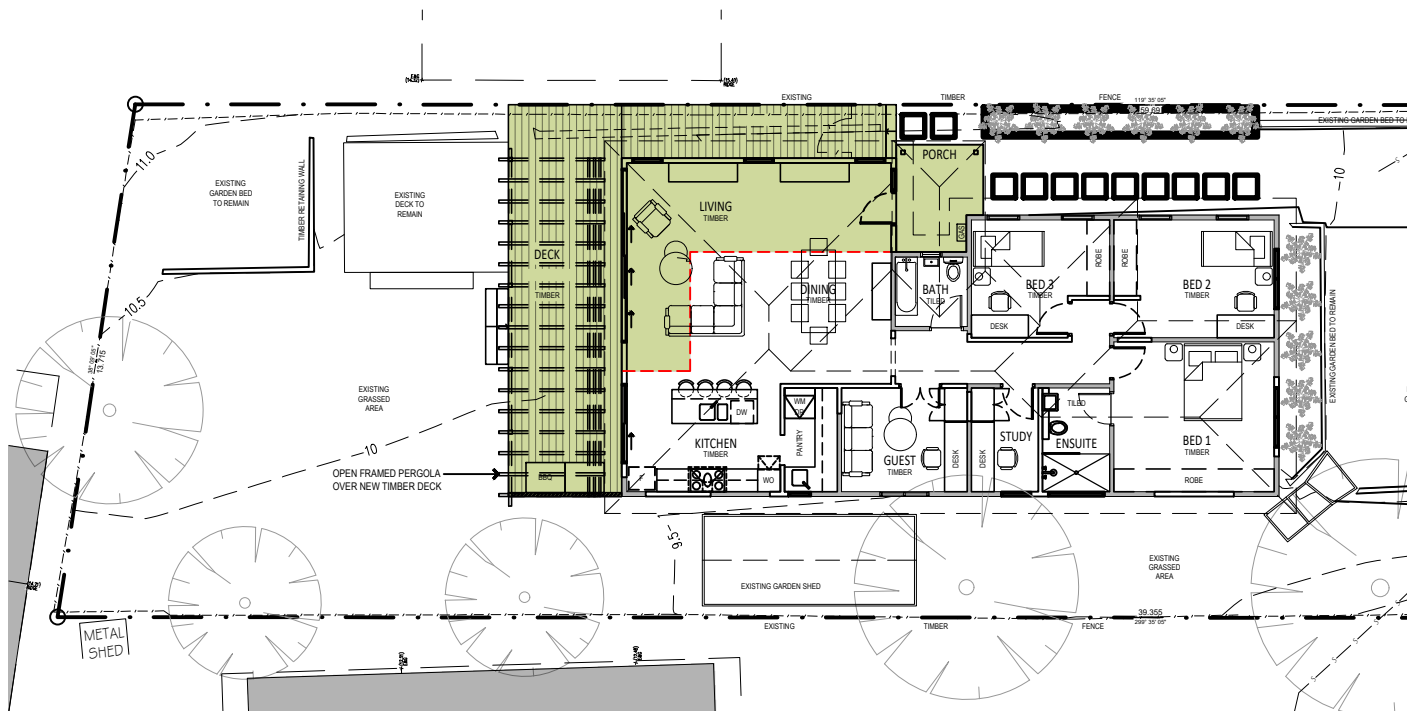


02
-
PROPOSED FLOOR PLAN
1:400

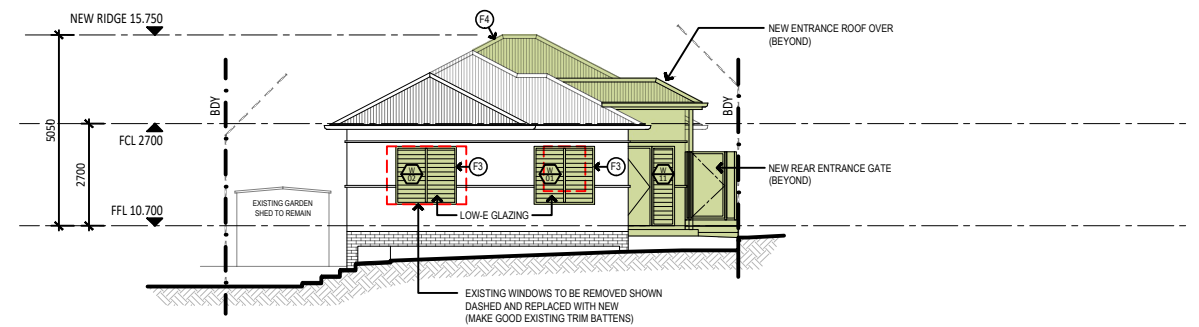


03
-
EAST ELEVATION
1:400

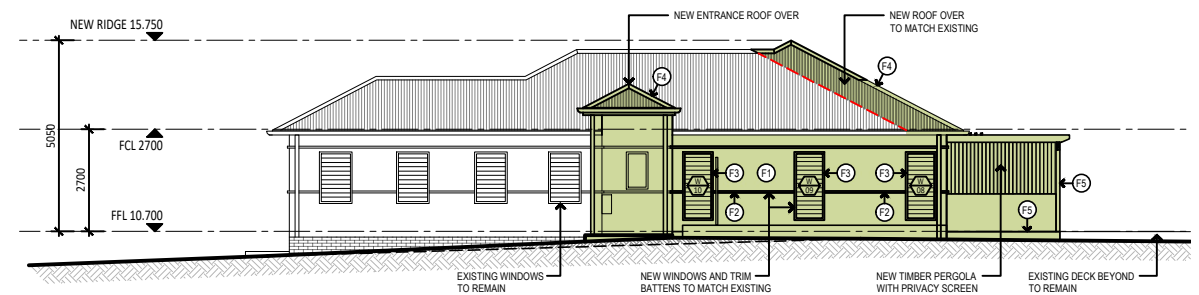

04
-
NORTH ELEVATION
1:400

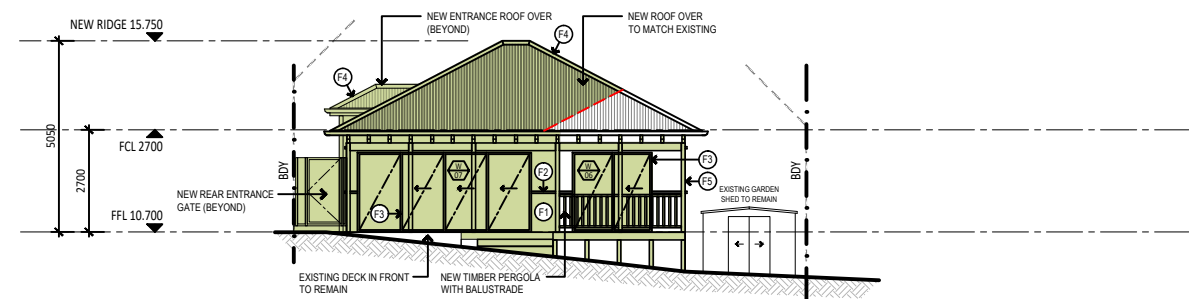

05
-
WEST ELEVATION
1:400

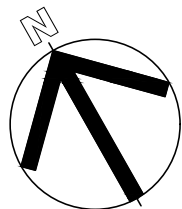

NOTE:

PROJECT 39 IS THE OWNER OF THE COPYRIGHT SUBSISTING IN THESE DRAWINGS & SCHEDULES WHICH MUST NOT BE REPRODUCED OR COPIED WITHOUT PRIOR WRITTEN CONSENT

DO NOT SCALE DRAWING
VERIFY ALL DIMENSIONS ON THE SITE BEFORE COMMENCING WORK OR PRODUCING SHOP DRAWINGS.
ALL SHOP DRAWINGS MUST BE SUBMITTED AND APPROVED BEFORE MANUFACTURE.
ALL WORK IS TO BE CARRIED OUT IN ACCORDANCE WITH THE BUILDING CODE OF AUSTRALIA AND ALL CURRENT AND RELEVANT AUSTRALIAN STANDARDS.

PROJECT 39

Mob: 0439 490 024
hello@project39.com.au



CLIENT

MR J LOGAN
89 BARRENJOEY ROAD, MONA VALE NSW 2106

PROJECT

ALTERATIONS AND ADDITIONS

PROJECT PHASE

DEVELOPMENT APPLICATION

DRAWING TITLE

NOTIFICATION PLAN
(A4)

SCALE

AS SHOWN @ A4

DRAWN

SH

PLOT DATE

19/12/2022
6:53 AM

PROJECT No

MV-01

DRAWING No

DA40

REVISION

01