




1 SITE PLAN

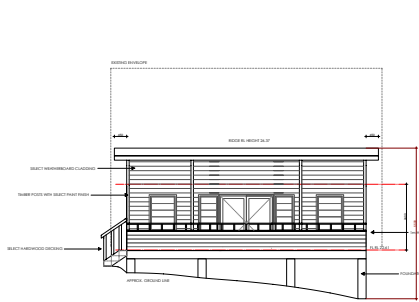


2 EAST ELEVATION 01

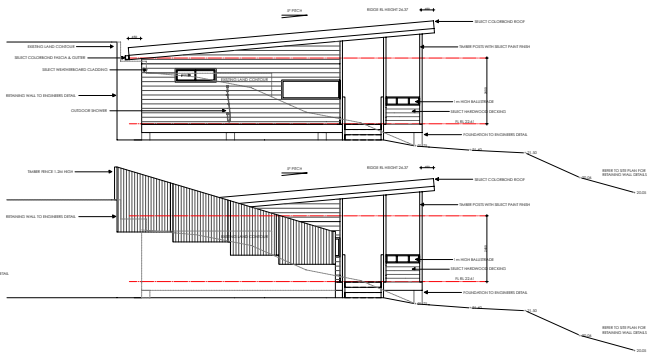

3 SOUTH ELEVATION 02 & 05

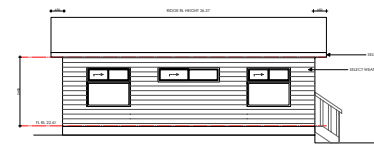

4 WEST ELEVATION 03

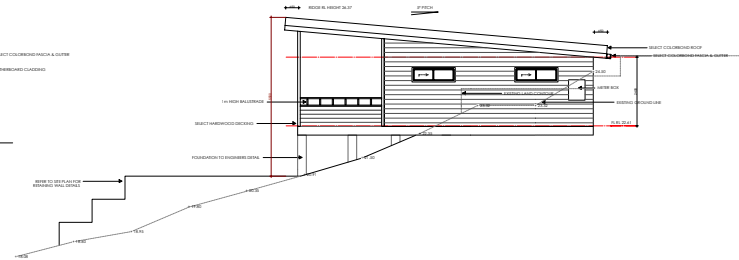

5 NORTH ELEVATION 04

NOTES
A4 NOTIFICATION PLAN

DOCUMENTATION
Address 78 Seaview Avenue Newport NSW 2106
Scale NTS
Paper A4

ISSUE
B NOTIFICATION PLAN

DATE
11/08/19

DRAWING NO.
NP 01 A

Information contained on this drawing is the copyright of Jemma Jahnsen. Copying of this drawing or part without written permission infringes copyright.