



PITTWATER ROAD

CHARD ROAD

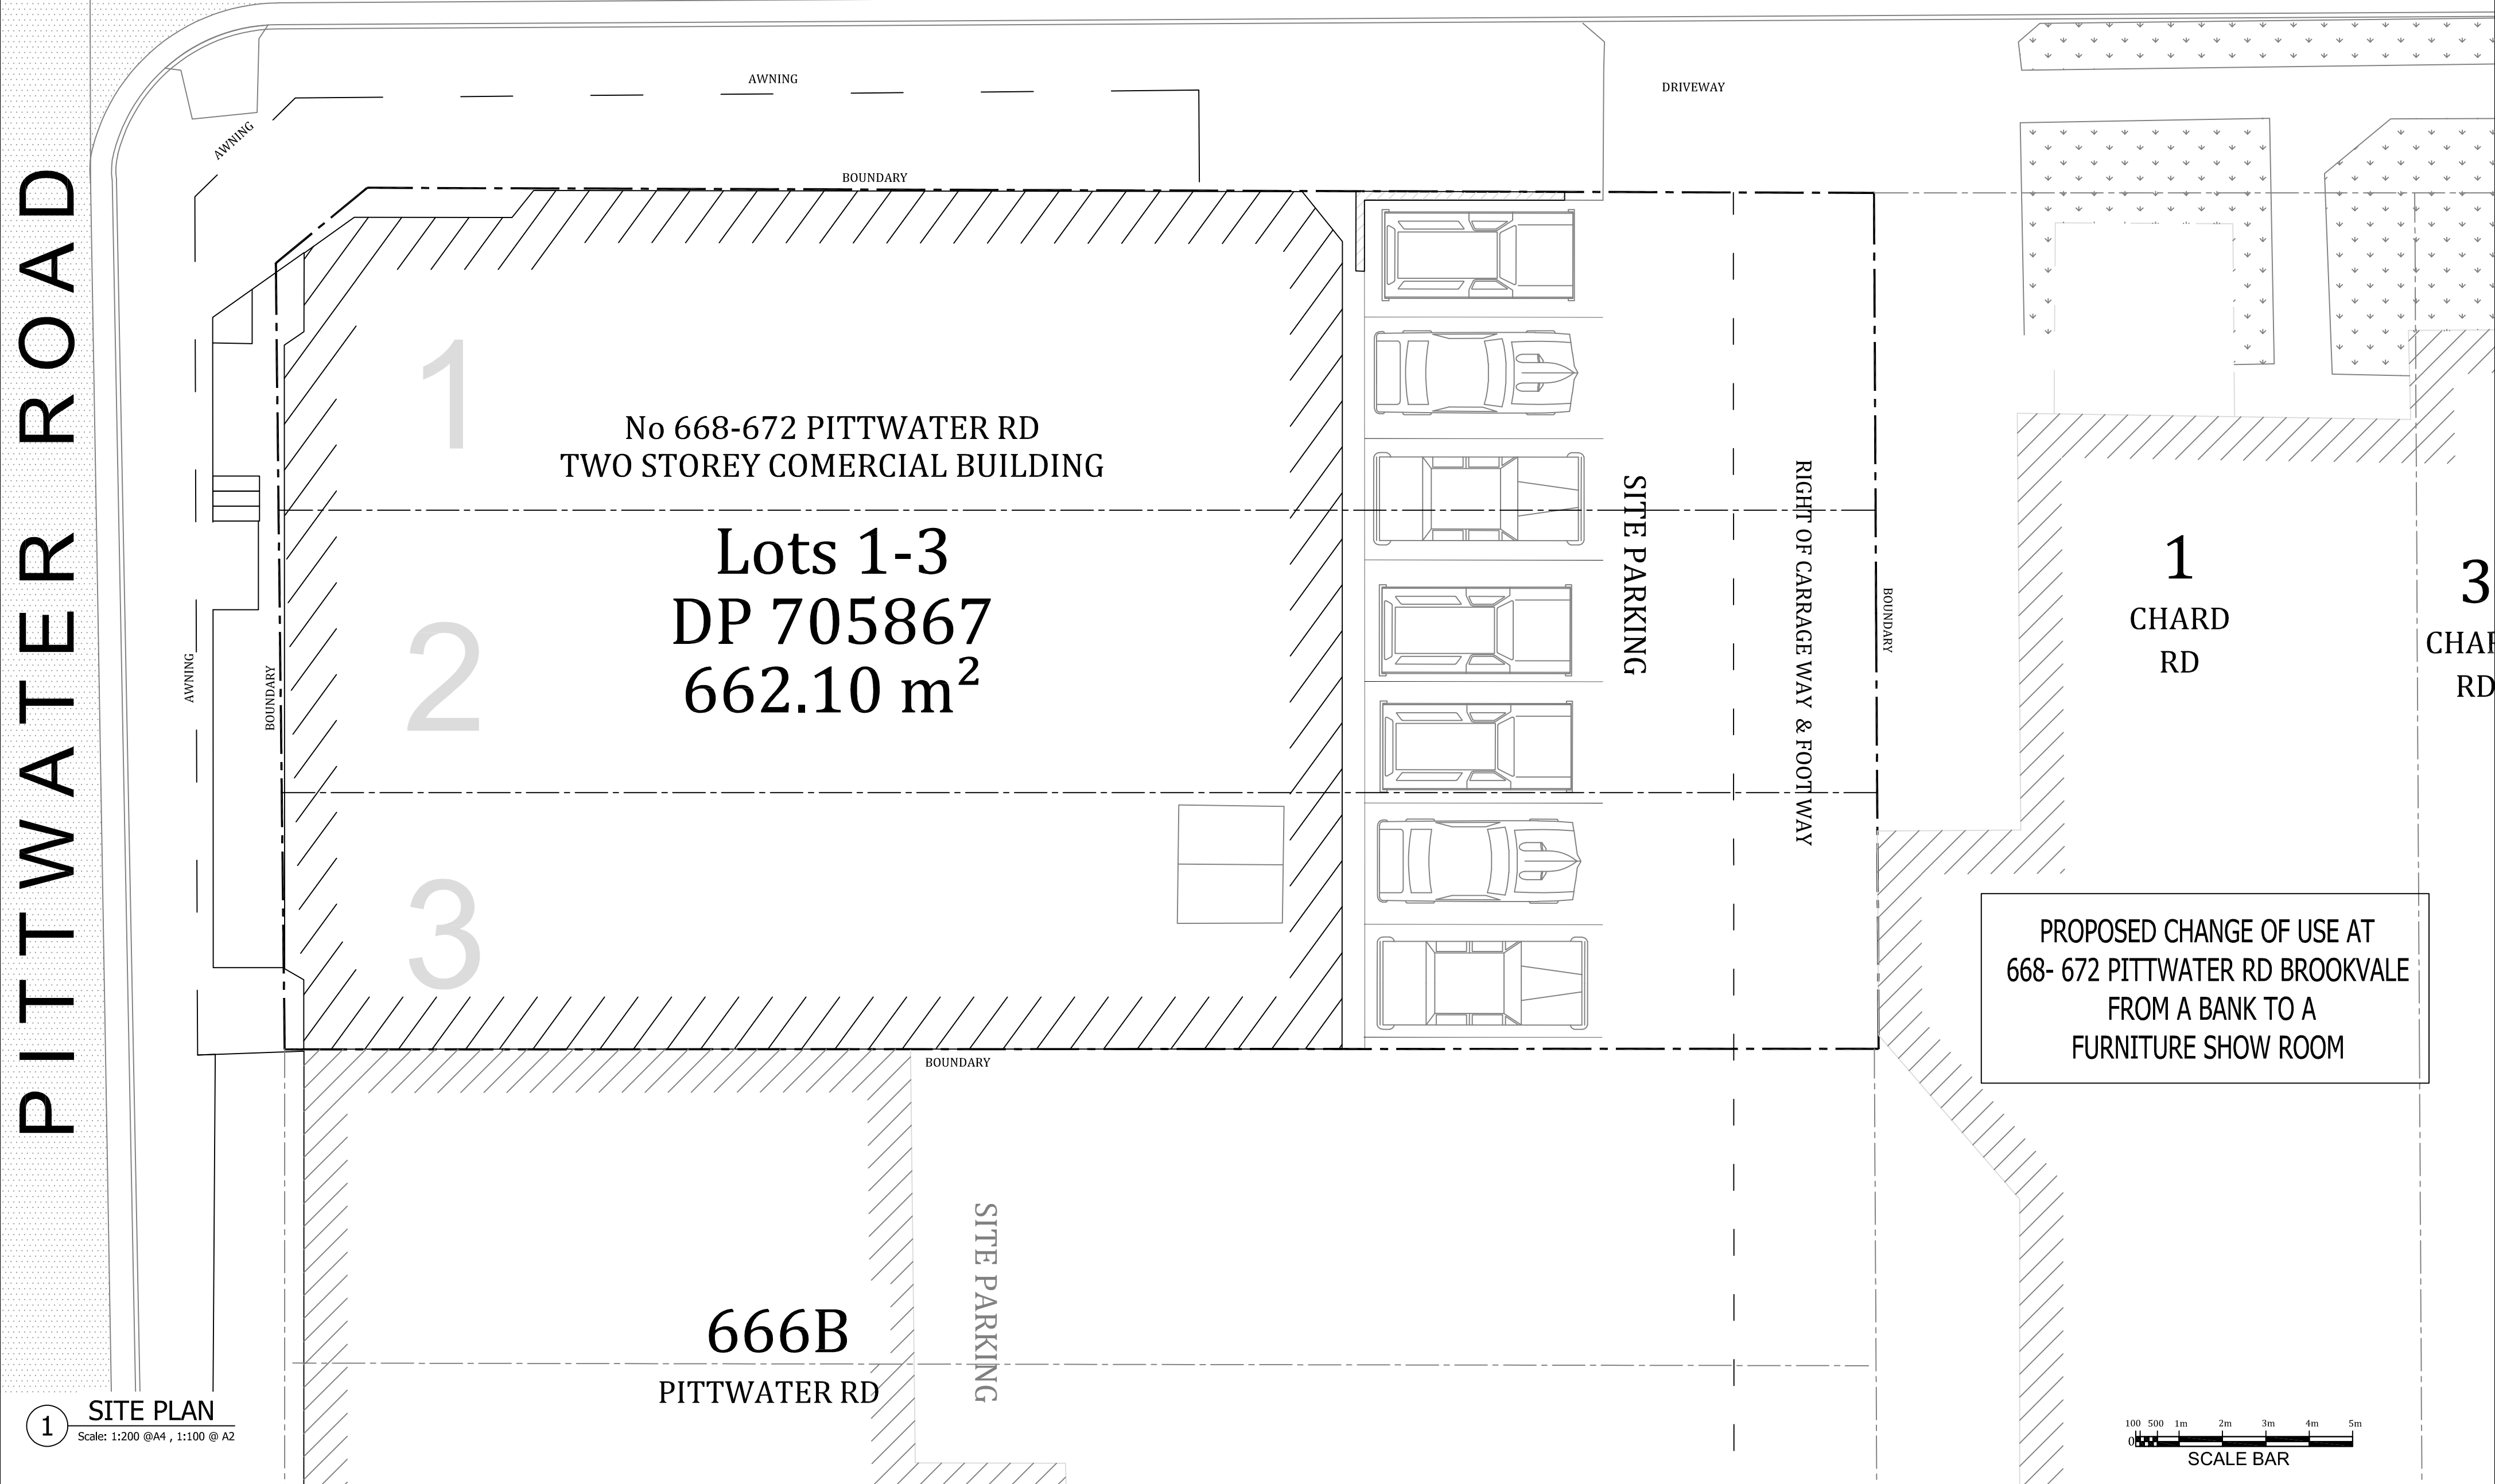


1 SITE PLAN
Scale: 1:200 @A4 , 1:100 @ A2

ISSUE:		DATE:	AMMENDMENTS:		NOTE :		CONSULTANTS		DEE WHY DRAFTING		WORK-TYPE: CHANGE OF USE (COMMERCIAL)		DRAWING: SITE PLAN	JOB-NO:
A		06-05-19	---		THIS DRAWING IS THE EXCLUSIVE PROPERTY OF DEE WHY DRAFTING SERVICES AND THE REPRODUCTION OF ANY PART WITHOUT THE PRIOR WRITTEN PERMISSION OF DEE WHY DRAFTING SERVICES IS A VIOLATION OF APPLICABLE LAWS. IN NO EVENT SHALL DEE WHY DRAFTING BE HELD LIABLE FOR SPECIAL, COLLATERAL, INCIDENTAL OR CONSEQUENTIAL LIABILITY IN CONNECTION WITH THE USE OF THE DATA FIRST RELEASED FROM THE DEE WHY DRAFTING OFFICE. THIS DRAWING IS TO BE READ AND UNDERSTOOD IN CONJUNCTION WITH ANY STRUCTURAL, MECHANICAL, ELECTRICAL AND/OR ANY OTHER CONSULTANTS DOCUMENTATION AS MAY BE APPLICABLE TO THE PROJECT PRIOR TO THE START OF ANY COMMENCEMENT AND DURATION OF ANY WORKS.		--- Tomasey Pty Ltd.		DEE WHY DRAFTING 2/12 PATEY ST , DEE WHY PH : 0981 5351 MOB : 0430 343 122 EMAIL : dwhydrafting@hotmail.com		ADDRESS: 668-672 PITTWATER RD , BROOKVALE , NSW		SCALE: 1:100 @ A1	1402
											LOT-APP:		DRAWING-NO:	1/3
											DATE: 06-05-19		DRAWNBY: James	DA
											CLIENT: Jonathan McDonald - Extra Options			

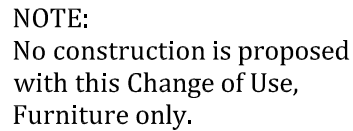



	Denotes Existing Walls
	Denotes Existing Glazing
	Denotes Existing Doors
	Denotes Structure Over
	
	Denotes Proposed Furniture Layout

Scale: 1:100 @ A3

 

ISSUE	DATE	AMENDMENT	NOTE	CONSULTANTS	DEE WHY DRAFTING	WORKTYPE CHANGE OF USE	DRAWN BY	SIGNED FLR PLAN	JOB NO.	
A	16-05-19	---	THIS DRAWING IS THE EXCLUSIVE PROPERTY OF DEE WHY DRAFTING SERVICES AND THE REPRODUCTION OF ANY PART WITHOUT THE PRIOR WRITTEN PERMISSION OF DEE WHY DRAFTING SERVICES IS A VIOLATION OF APPLICABLE LAWS. IN NO EVENT SHALL DEE WHY DRAFTING BE HELD LIABLE FOR SPECIAL, COLLATERAL, INCIDENTAL OR CONSEQUENTIAL LIABILITY IN CONNECTION WITH THE USE OF THIS DRAWING. THIS DRAWING IS TO BE READ AND UNDERSTOOD IN CONJUNCTION WITH ANY STRUCTURAL, MECHANICAL, ELECTRICAL, AND/OR ANY OTHER CONSULTANT DOCUMENTS THAT MAY BE APPLICABLE TO THE PROJECT PRIOR TO THE START OF ANY COMMENCEMENT AND DURATION OF ANY WORKS.	Tempus Pty Ltd,	DEE WHY DRAFTING (INCORPORATED) ABN 96-37 301 947 M/12 PATEY ST., DEE WHY PH : 9981 5551 MOB : 0430 343 122 EMAIL : deewhydrafting@hotmail.com	ADDRESS: 665-672 PETTWAY RD., BROOKVALE, NEW SOUTH WALES 1513 LOT&SH: CLIENT: Jonathan McDonald - Extra Options	DA	SCALE: 1:1000 @ A3	DATE: 16-05-19	ISSUE: DA

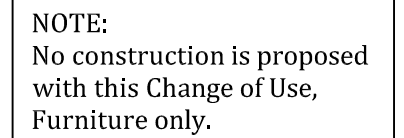

 	Denotes Existing Walls
	Denotes Existing Glazing
	Denotes Existing Doors
	Denotes Exterior Awning
	Denotes Proposed Furniture Layout

Scale: 1:100



ISSUE:	DATE:	AMENDMENT:	CONSULTANTS:	 DEE WHY DRAFTING 2/12 PATEY ST, DEE WHY PH : 9981 5501 MOB : 0430 345 122 EMAIL : deewhydrafting@hotmail.com	WORK TYPE: CHANGE OF USE	DRAWING: 1ST FLR PLAN	JOB NO:
A	06-05-19	---	---		ADDRESS: 668-672 FITZWATER RD, BROOKVALE, NSW		1402
			Tommy Pty Ltd,		LOT50N	SCALE: 1:100 @ A3	3/3
						DATE: 05-05-19	DA
					CLIENT: Jonathan McDonald - Extra Options	DRAWN BY: James	