


TPZ & SRZ PLAN WITH TREE PROTECTION ZONES AND STRUCTURAL ROOT ZONES SHOWN TO SCALE.
PLAN HAS BEEN OVERLAYED ON THE SITE PLAN PREPARED BY POPOV BASS (22/06/2023).

THIS PLAN SHOULD BE READ IN CONJUNCTION WITH THE ARBORICULTURAL IMPACT ASSESSMENT PREPARED FOR 37-43 HAY ST, COLLAROY NSW 2097

PREPARED BY COMPLETE ARBORCARE
26/06/2023

LEGEND:
 TREE PROTECTION ZONE STRUCTURAL ROOT ZONE

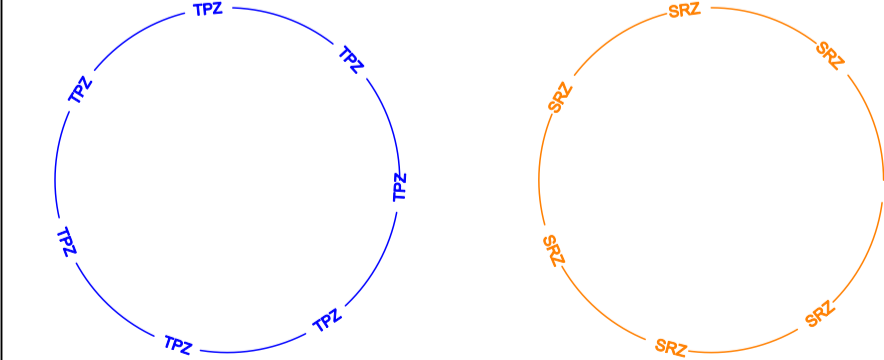


E	22/06/23	DA COORDINATION	AW	AW
D	14/06/23	For Coordination	AW	BB
C	19/06/23	For Coordination	AW	BB
B	19/06/23	For Coordination	AW	BB
A	4/06/23	For Coordination	AW	BB
Rev	Date	Amendment	Drawn	Checked

This drawing is copyright of Popov Bass Architects. It may not be used without written consent. Do not scale off this drawing. Use figured dimensions only. Verify all dimensions on site. Alex Popov Architects Pty Ltd ABN: 91 002 866 364, Brian Bass NSW ARB 6470.


PopovBass

PO Box 334
 Surry Hills NSW 2010
 T 02 9955 5604
 E info@popovbass.com.au
 W popovbass.com.au

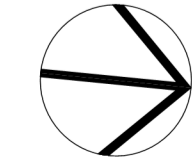

Client
COLLARROY LIVING
 Project
COLLARROY LIVING RESIDENCES
 37-43 Hay Street Collaroy NSW 2097
 Status
FOR CO-ORDINATION

Title
Site Plan
 Drawing No.
0638-DA104
 Scale
1:200 at A1 size
 Revision
E
 Date
22/06/23

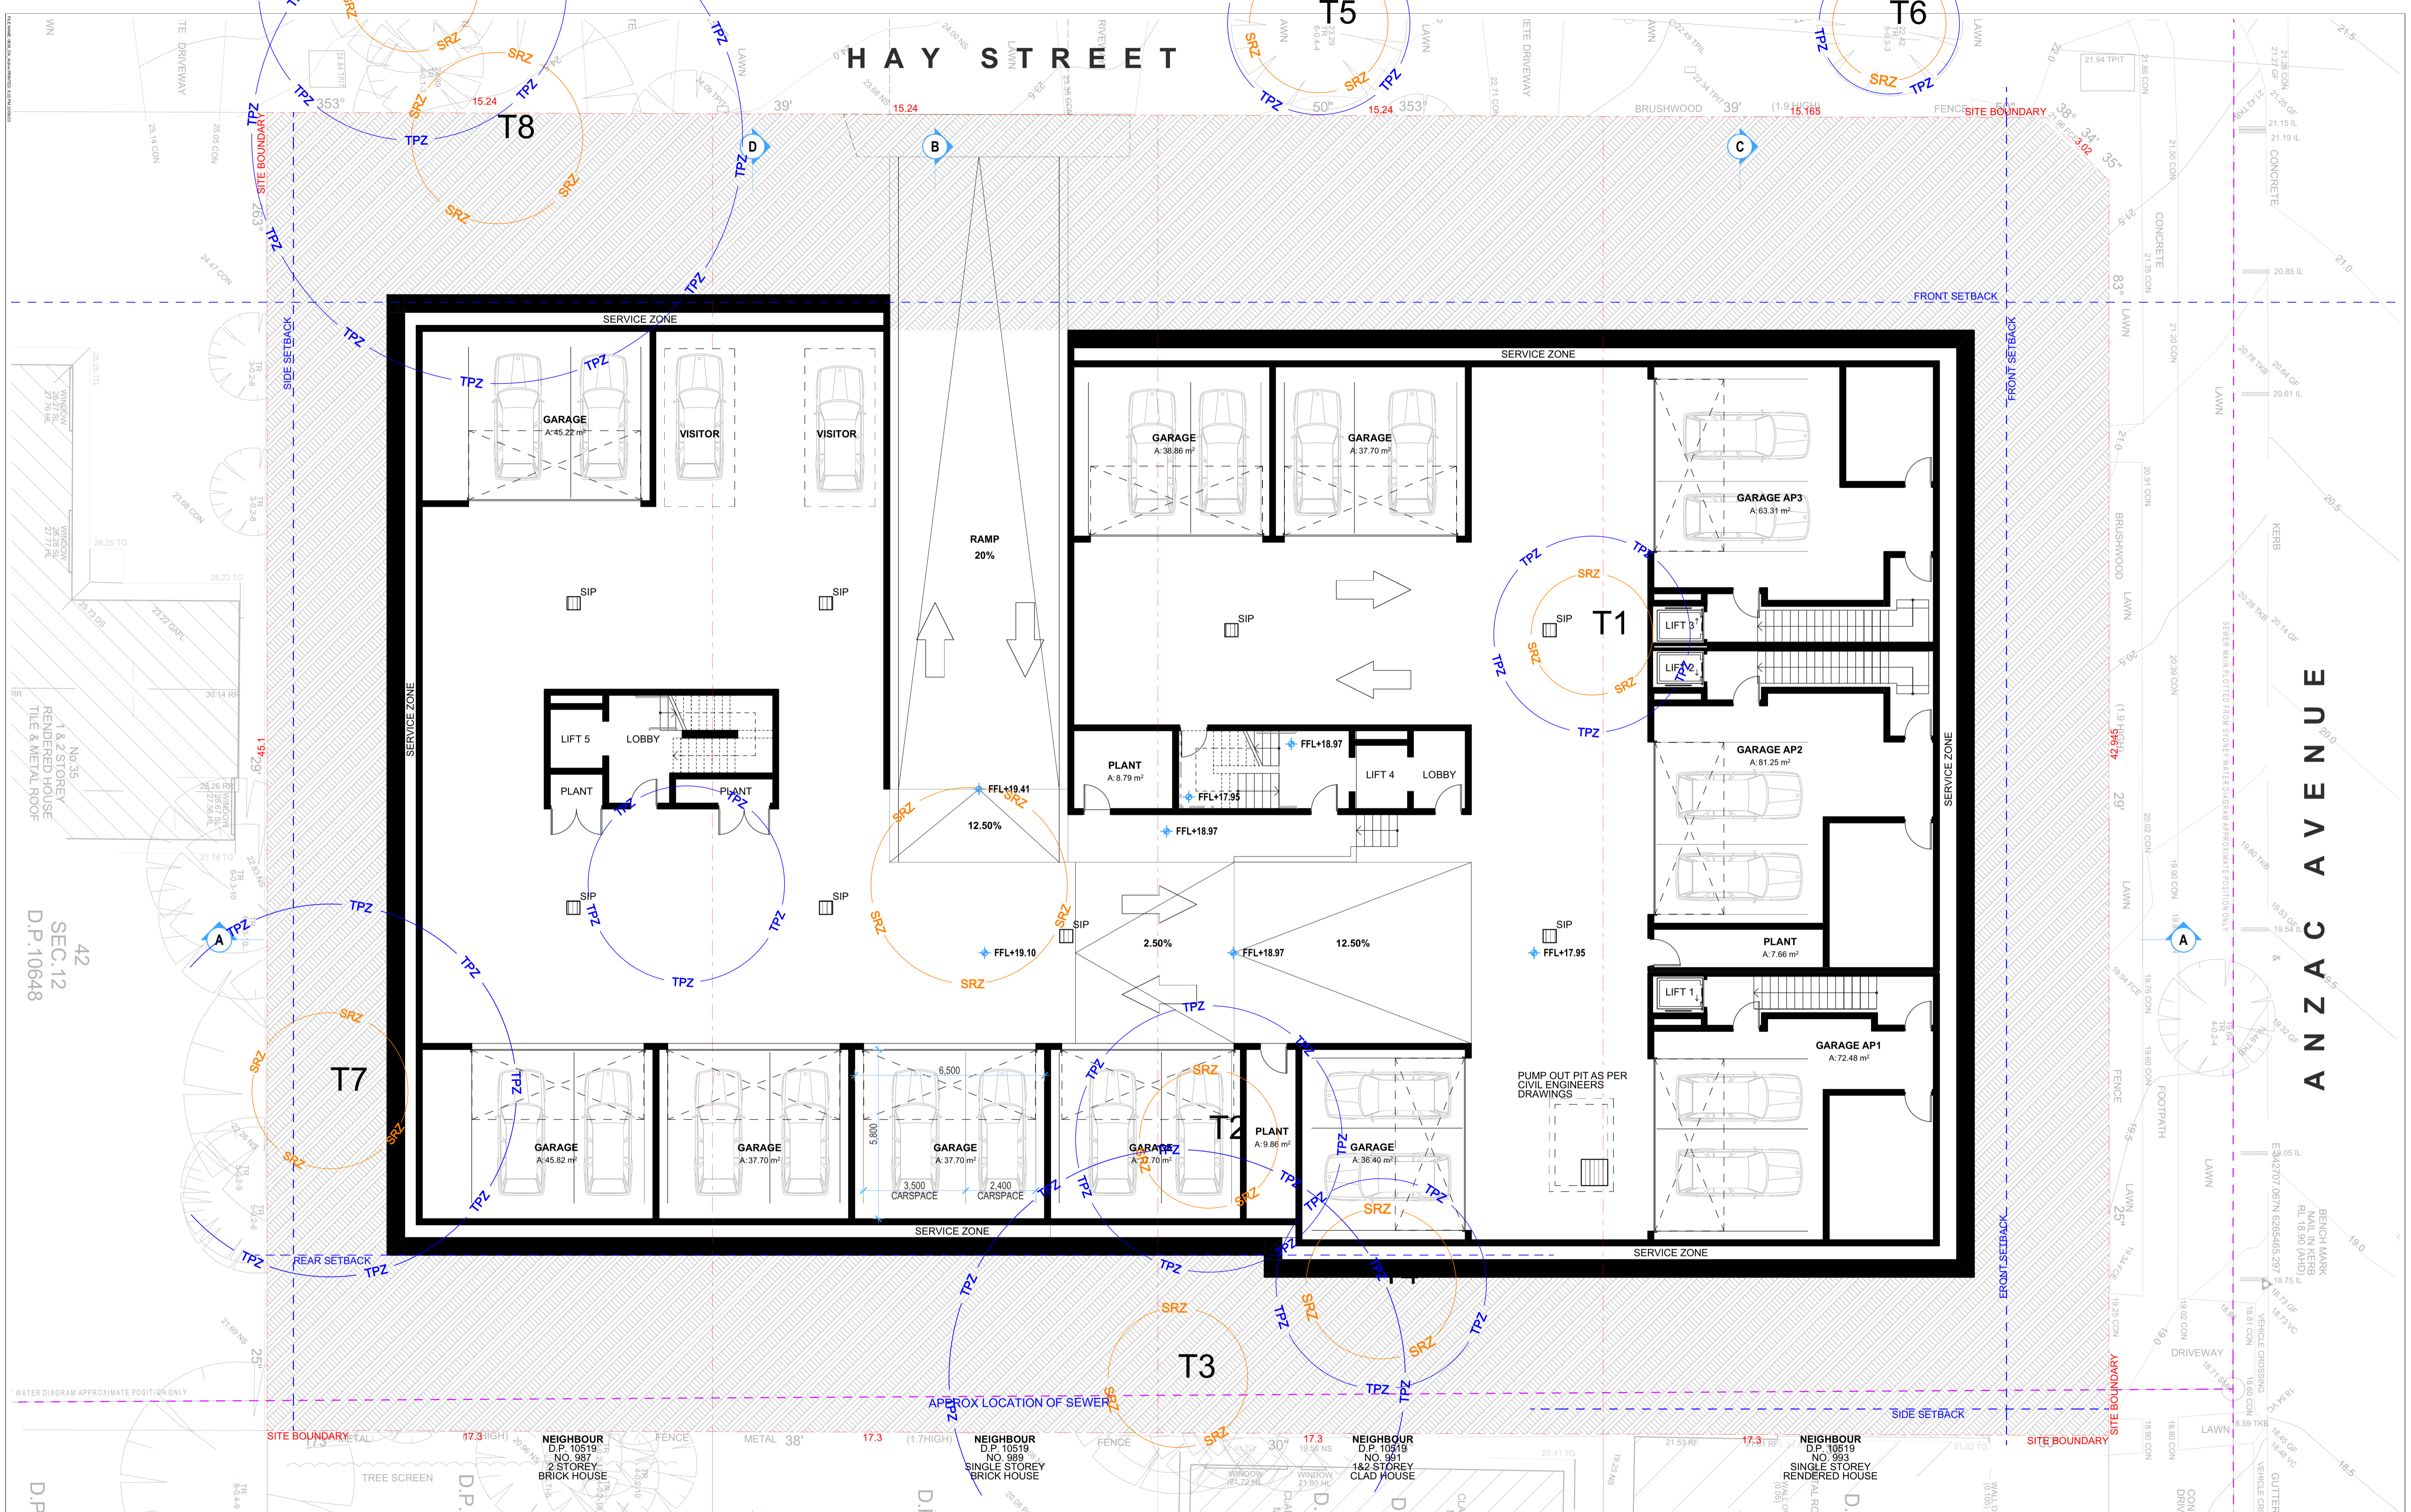

42
SEC. 12
D.P. 10648


D.P.

F	22/06/23	DA COORDINATION	AW	AW
E	14/06/23	For Coordination	AW	BB
D	13/06/23	For Coordination	AW	BB
C	19/05/23	For Coordination	AW	BB
B	17/05/23	For Coordination	AW	BB
A	4/05/23	For Coordination	AW	BB
Rev	Date	Description	Drawn	Check
			Chuk	

This drawing is copyright of Popov Bass Architects. It may not be used without written consent. Do not scale off the drawing. Use figured dimensions only. Verify all dimensions on site. Alex Popov Architects Pty Ltd ABN 91 002 866 364, Brian Bass NSW ARB 6470.

PopovBass

PO Box 334
Surry Hills NSW 2010
T 02 9955 5604
E info@popovbass.com.au
W popovbass.com.au

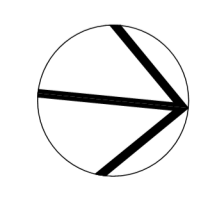

Client
COLLAROY LIVING
Project
COLLAROY LIVING RESIDENCES
37-43 Hay Street Collaroy NSW 2097
Status
FOR CO-ORDINATION

Title
Basement Plan
Drawing No.
0638-DA105
Scale
1:100 at A1 size
Revision
F
Date
22/06/23