



Site Plan  
1:100@A1 1:200@A3. Do not scale off plan

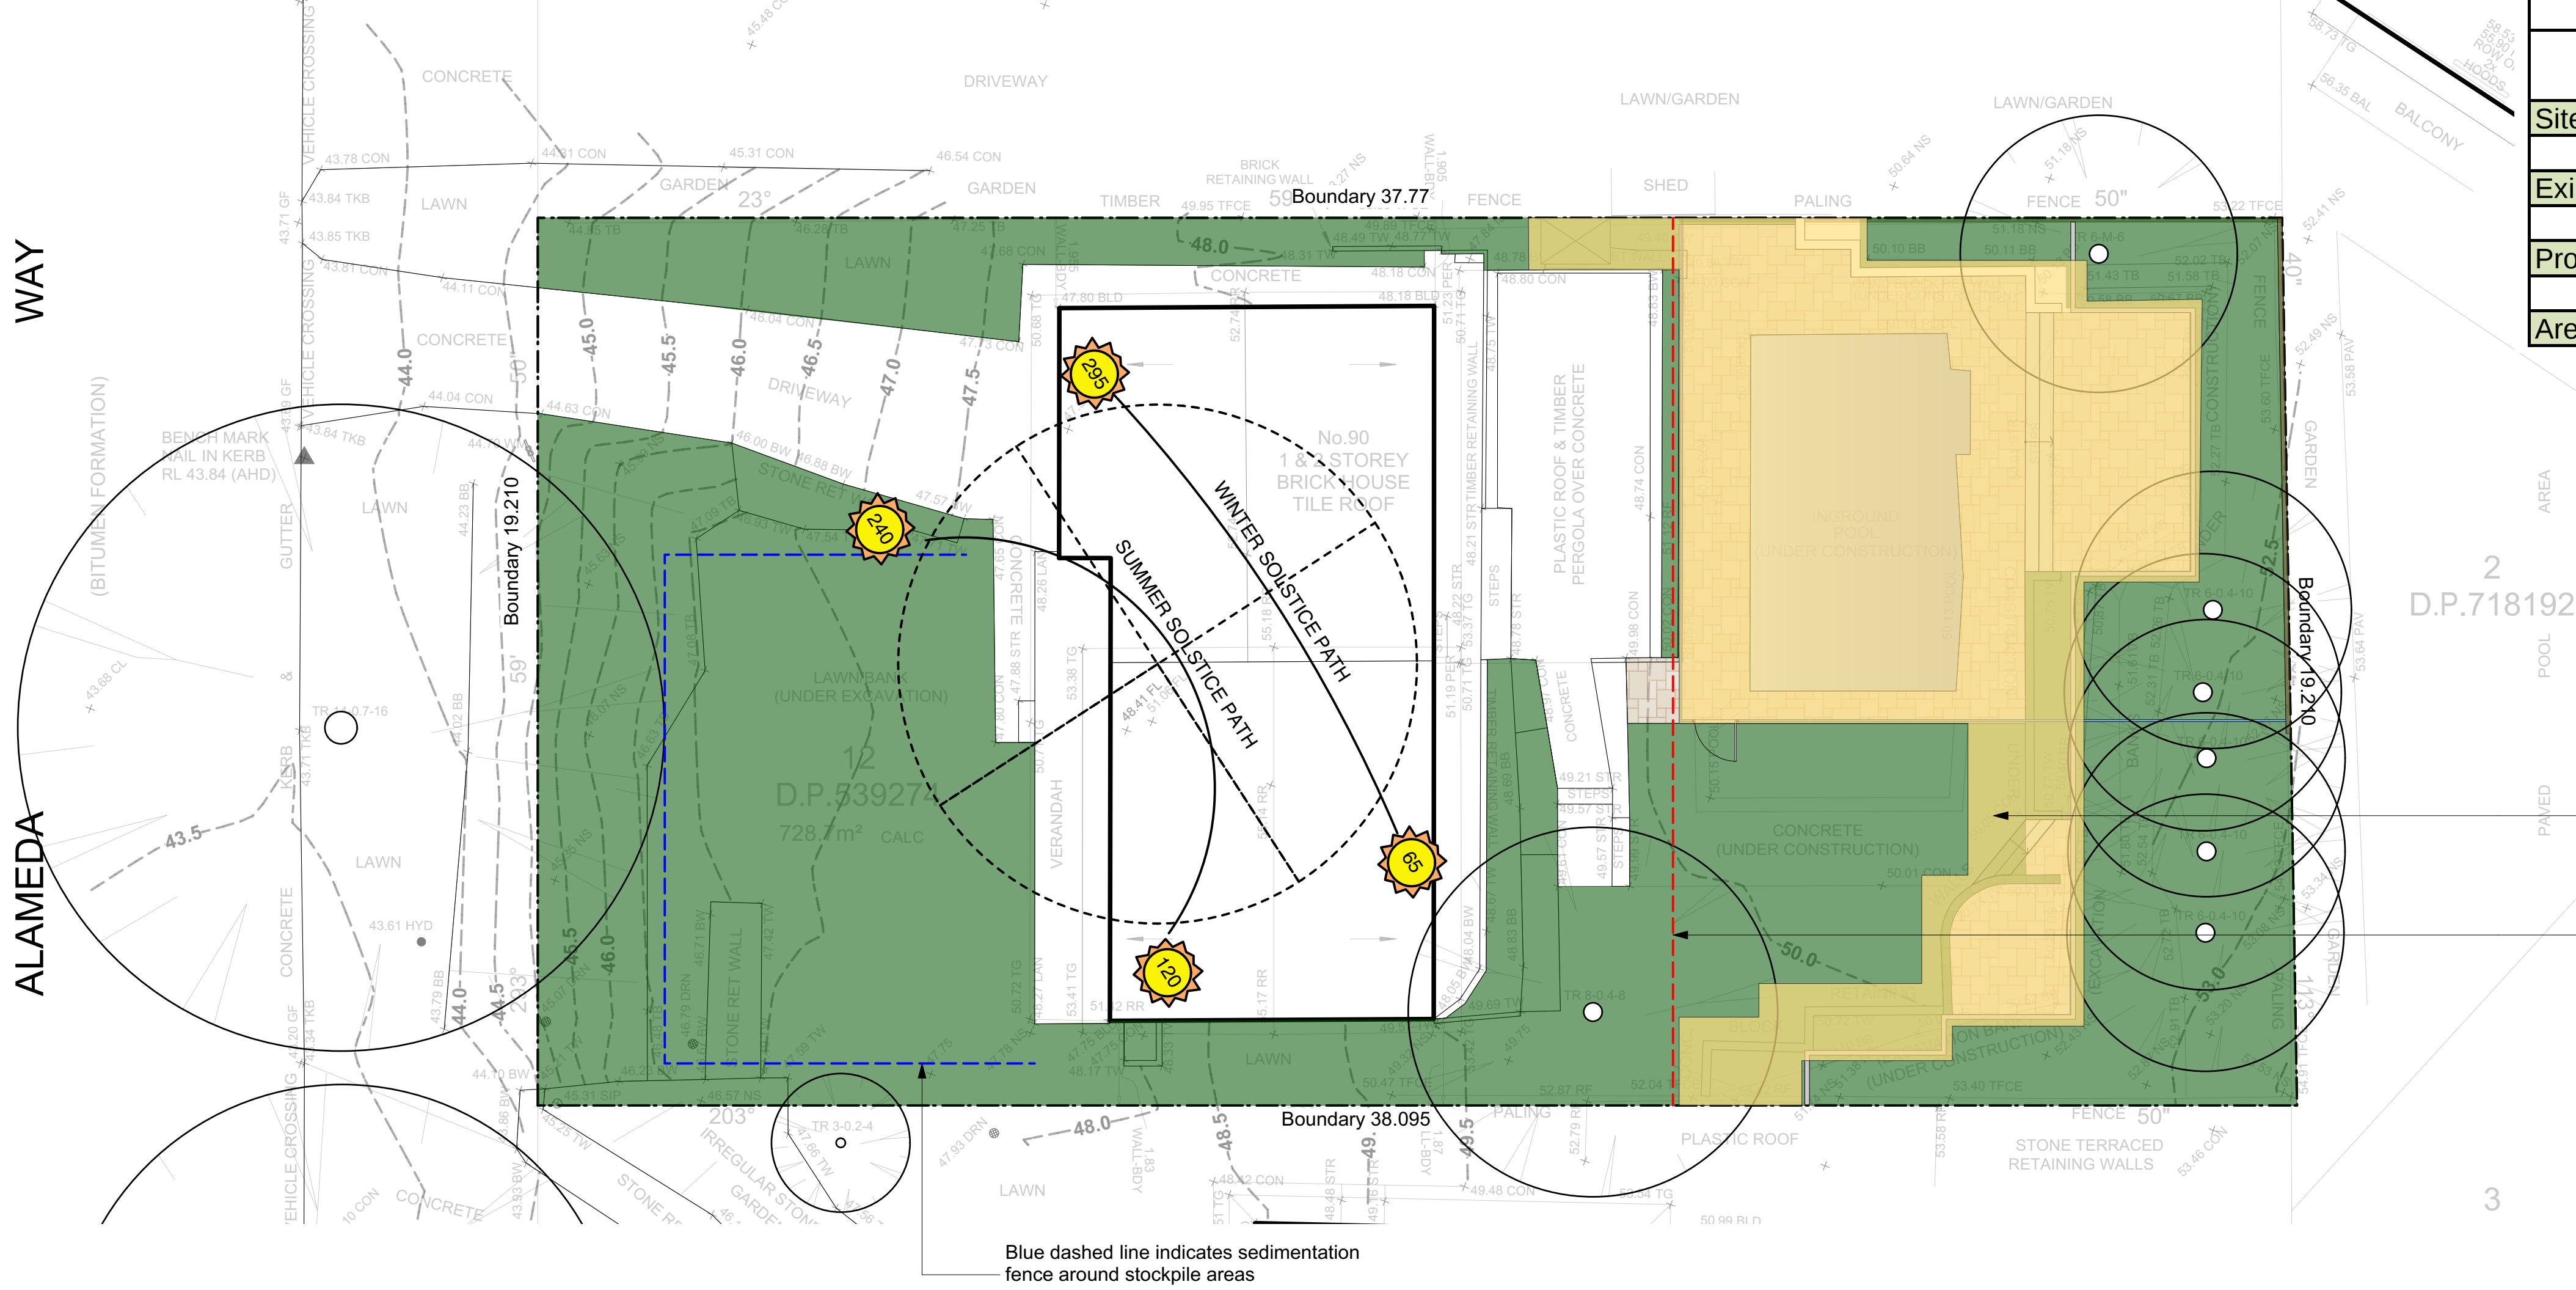

| AREA CALCULATION           |           |            |
|----------------------------|-----------|------------|
|                            | AREA (m2) | PERCENTAGE |
| Site                       | 728,70    |            |
| Existing landscape area    | 385,52    | 52,91%     |
| Proposed landscape area    | 377,25    | 51,77%     |
| Area of outdoor recreation | 22,64     | 6,00%      |

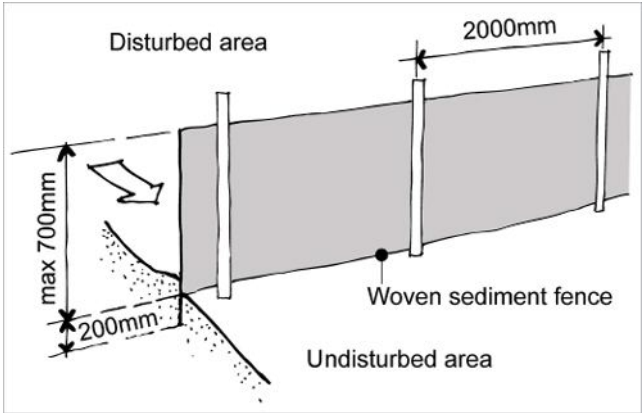

Sedimentation Control Fence  
Not to scale.  
Source: www.yourhome.gov.au


Yellow area defines area of DA Works

Red dashed line indicates sedimentation control fence to be implemented throughout construction to appropriate standard

Legend

- MULCH AREA
- TURF AREA
- TIMBER DECKING
- CONCRETE PAVING
- UNIT PAVING
- STAIRS
- PEBBLE
- GRAVEL
- COBBLESTONE
- TIMBER
- WATER
- MASONRY RETAINING WALL
- STONE RETAINING WALL
- TIMBER RETAINING WALL
- BOULDER RETAINING WALL
- SITE OR WORKS BOUNDARY
- PROPOSED LEVEL
- TOP OF WALL LEVEL
- MATERIAL NAME
- SURFACE FALL DIRECTION
- SURFACE DRAINS
- SURVEY (50% GREY LINES)
- EXISTING TREE TO RETAIN
- EXISTING TREE TO REMOVE
- EXISTING ROCK OUTCROP

Planting Plan  
1:100@A1 1:200@A3. Do not scale off plan

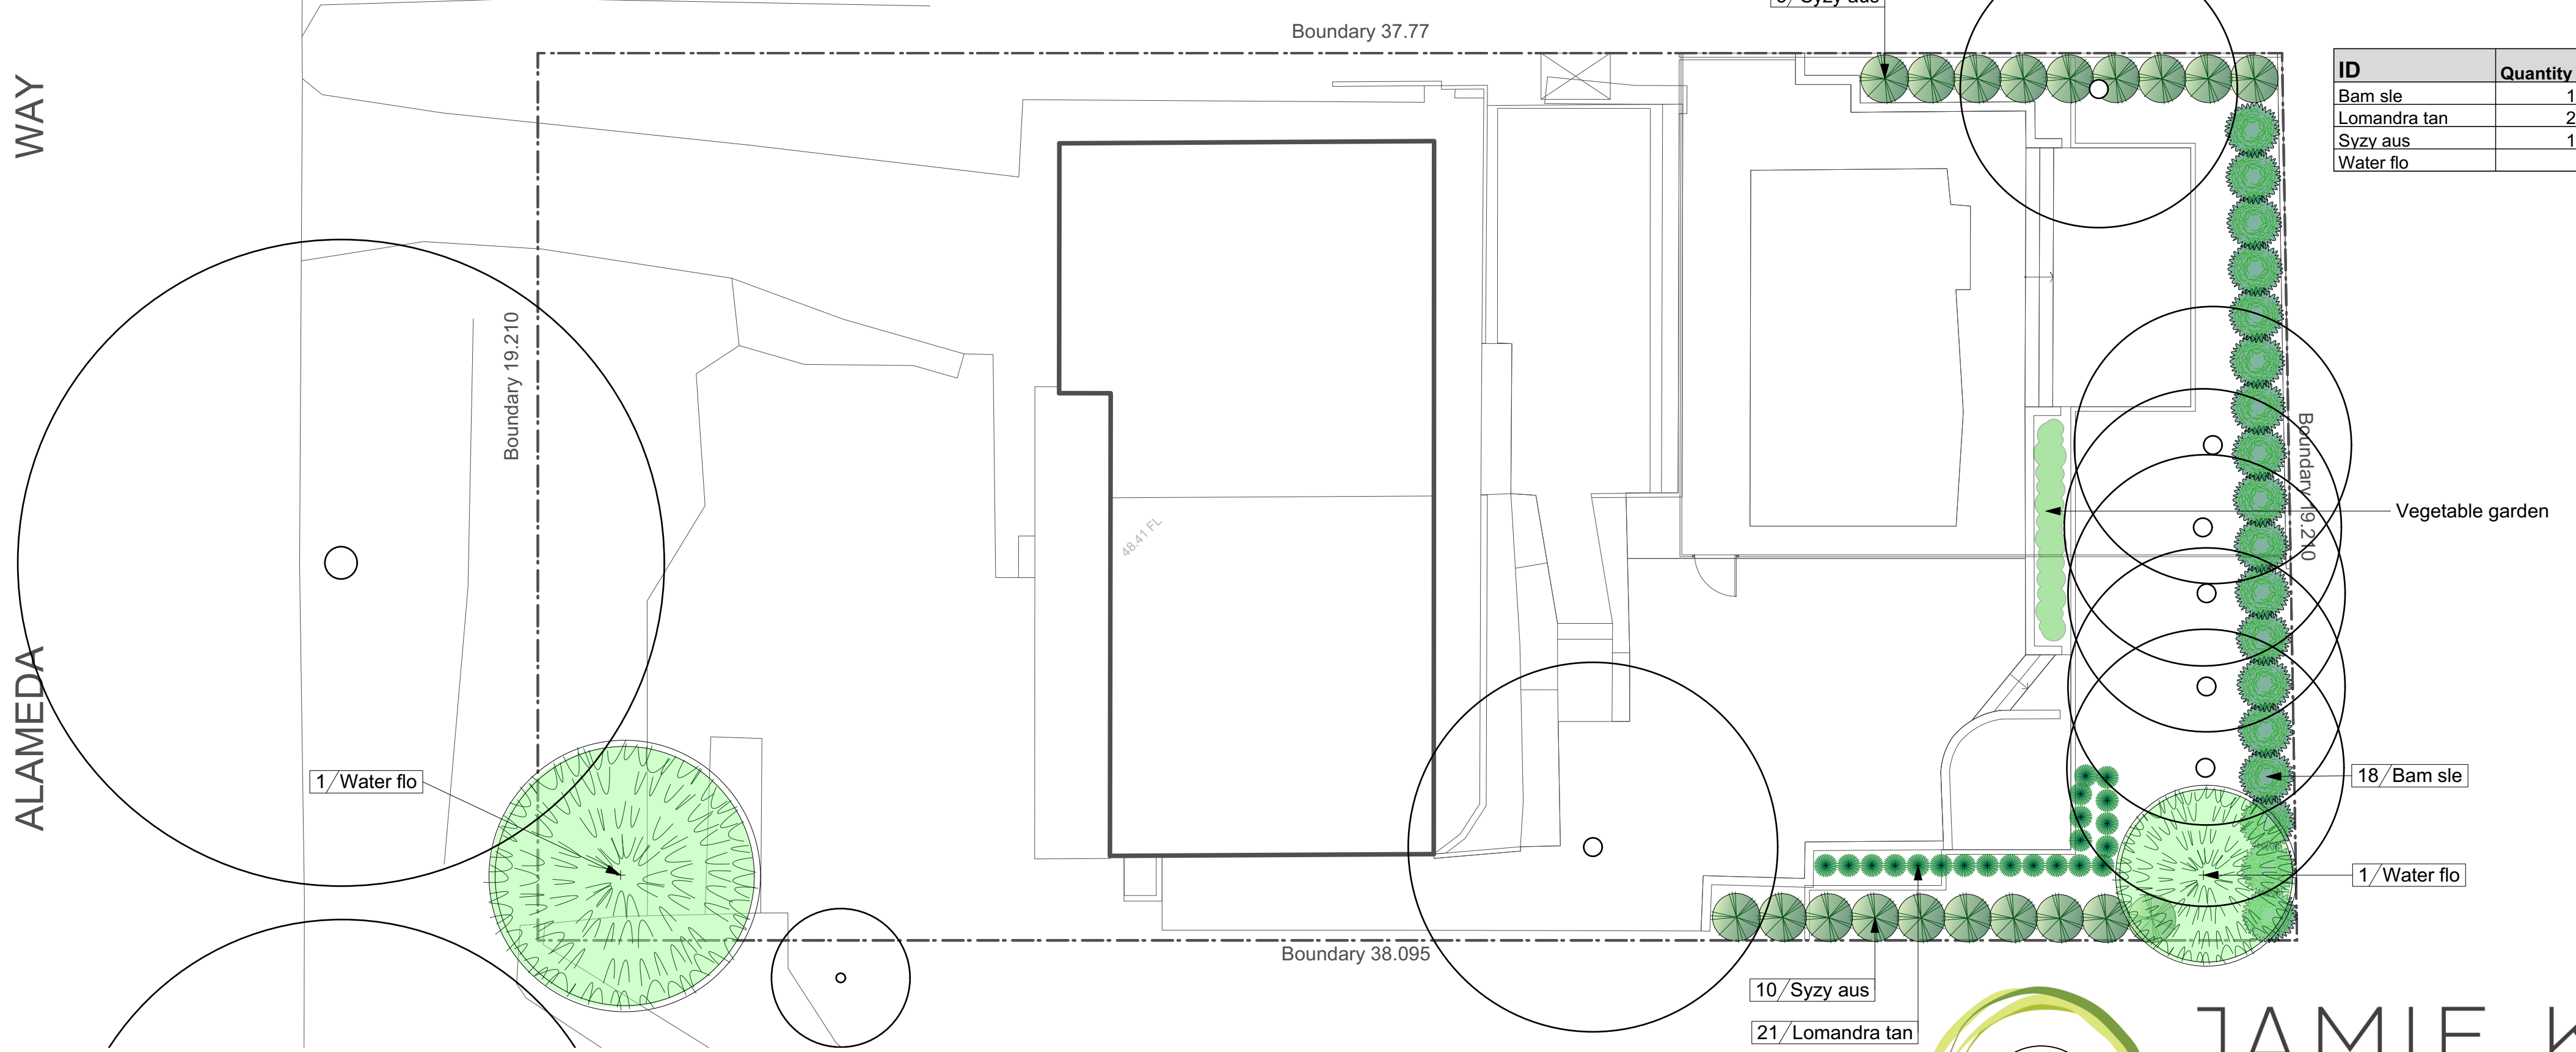

| ID           | Quantity | Latin Name                          | Common Name                | Scheduled Size | Mature Height | Mature Spread |
|--------------|----------|-------------------------------------|----------------------------|----------------|---------------|---------------|
| Bam sle      | 18       | Bambusa textilis 'Slender Weavers'  | Bamboo                     | 300mm          | 4 - 6m        | 1.5 - 2m      |
| Lomandra tan | 21       | Lomandra longifolia 'Tanika'        | Spiny-headed mat rush      | 150mm          | 0.45 - 0.6m   | 0.6 - 0.9m    |
| Syzy aus     | 19       | Syzygium australe 'Hinterland Gold' | Brush Cherry, Scrub Cherry | 200mm          | 5 - 10m       | 3.5 - 6m      |
| Water flo    | 2        | Waterhousia floribunda              | Weeping Lilly Pilly        | 45lt           | 5 - 10m       | 3.5 - 6m      |



BAMBUSA



LOMANDRA TANIKA



SYZYGIUM



WATERHOUSIA

Notes:  
>Do not scale off plan.  
>Contractors to check all measurements onsite before quoting or commencing work.  
>If abnormalities arise, contact the Landscape Architect.  
>This design is copyright and is not to be reproduced in anyway without written consent of Jamie King Landscape Architect


|   |          |                        |
|---|----------|------------------------|
| D | 30/03/21 | Issue D for DA         |
| C | 18/09/20 | Issue C                |
| B | 08/09/20 | Issue B                |
| A | 04/09/20 | DRAFT issue for review |

|        |            |           |                            |           |
|--------|------------|-----------|----------------------------|-----------|
| ISSUE  | DATE       | REVISION  | PROJECT                    | PROJECT # |
|        |            |           | 90 Alameda Way, Warriewood | 21024     |
| CLIENT | DATE #     | See above | DWG #                      |           |
|        | SCALE @ A1 | See Plan  |                            | Sht-101   |
| DWG    | DRAWN      | SA        |                            |           |
|        | CHKD       | JK        | REVISION                   |           |

Jamie King Landscape Architect  
84 Palmgrove Rd, Avalon, NSW, 2107  
T: 0421 517 991  
W: www.jamieking.com.au  
E: jamie@jamieking.com.au



JAMIE KING  
LANDSCAPE ARCHITECT  
DESIGN ● APPROVE ● MANAGE

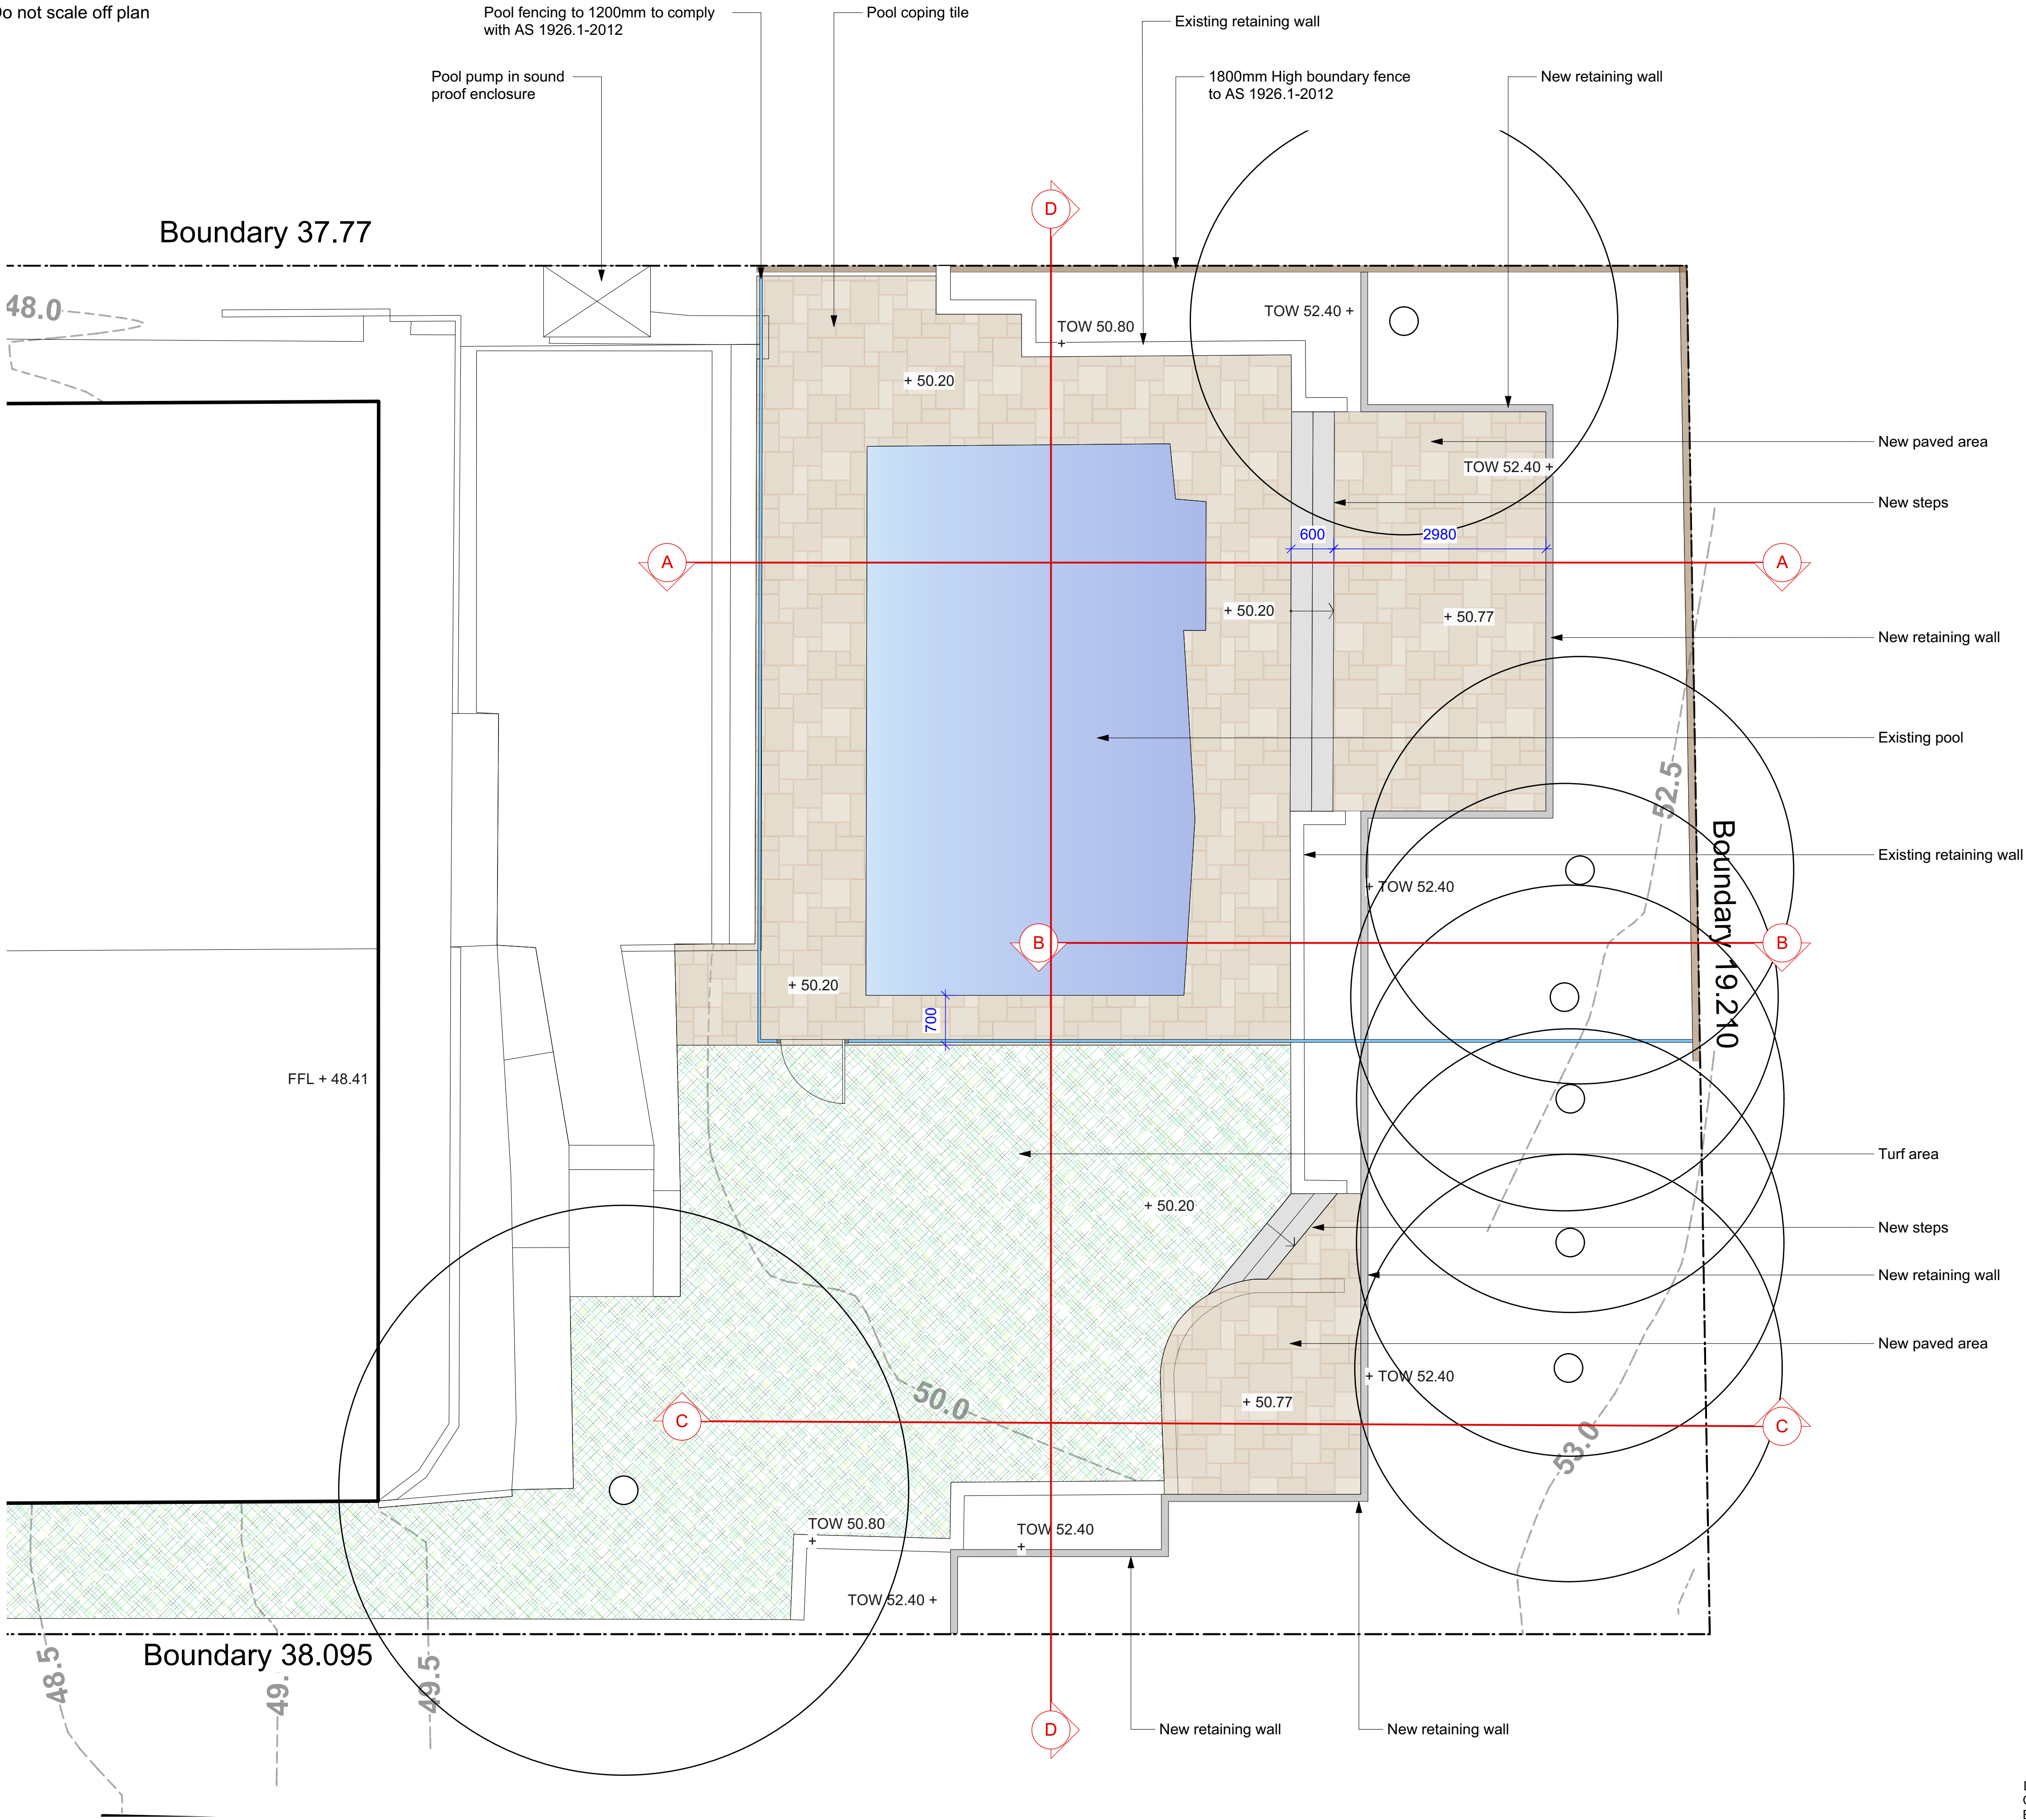

**Legend**

- MULCH AREA
- TURF AREA
- TIMBER DECKING
- CONCRETE PAVING
- UNIT PAVING
- STAIRS
- PEBBLE
- GRAVEL
- COBBLESTONE
- TIMBER
- WATER
- MASONRY RETAINING WALL
- STONE RETAINING WALL
- TIMBER RETAINING WALL
- BOULDER RETAINING WALL
- SITE OR WORKS BOUNDARY
- PROPOSED LEVEL
- TOP OF WALL LEVEL
- MATERIAL NAME
- SURFACE FALL DIRECTION
- SURFACE DRAINS
- SURVEY (50% GREY LINES)
- EXISTING TREE TO RETAIN
- EXISTING TREE TO REMOVE
- EXISTING ROCK OUTCROP

**Notes:**  
>Do not scale off plan.  
>Contractors to check all measurements onsite before quoting or commencing work.  
>If abnormalities arise, contact the Landscape Architect.  
>This design is copyright and is not to be reproduced in anyway without written consent of Jamie King Landscape Architect

|       |          |                        |
|-------|----------|------------------------|
| ISSUE | DATE     | REVISION               |
| D     | 30/03/21 | Issue D for DA         |
| C     | 18/09/20 | Issue C                |
| B     | 08/09/20 | Issue B                |
| A     | 04/09/20 | DRAFT issue for review |



|         |                            |            |           |
|---------|----------------------------|------------|-----------|
| PROJECT | 90 Alameda Way, Warriewood | PROJECT #  | 21024     |
| CLIENT  | Knights                    | DATE #     | See above |
| DWG     | Backyard Detail Plan       | SCALE @ A1 | See Plan  |
| CHKD    | JK                         | DRAWN      | SA        |
|         |                            | REVISION   |           |

**Jamie King Landscape Architect**  
84 Palmgrove Rd, Avalon, NSW, 2107 T: 0421 517 991 E: jamie@jamieking.com.au

**W: www.jamieking.com.au**  
**E: jamie@jamieking.com.au**



**JAMIE KING**  
**LANDSCAPE ARCHITECT**  
DESIGN ● APPROVE ● MANAGE

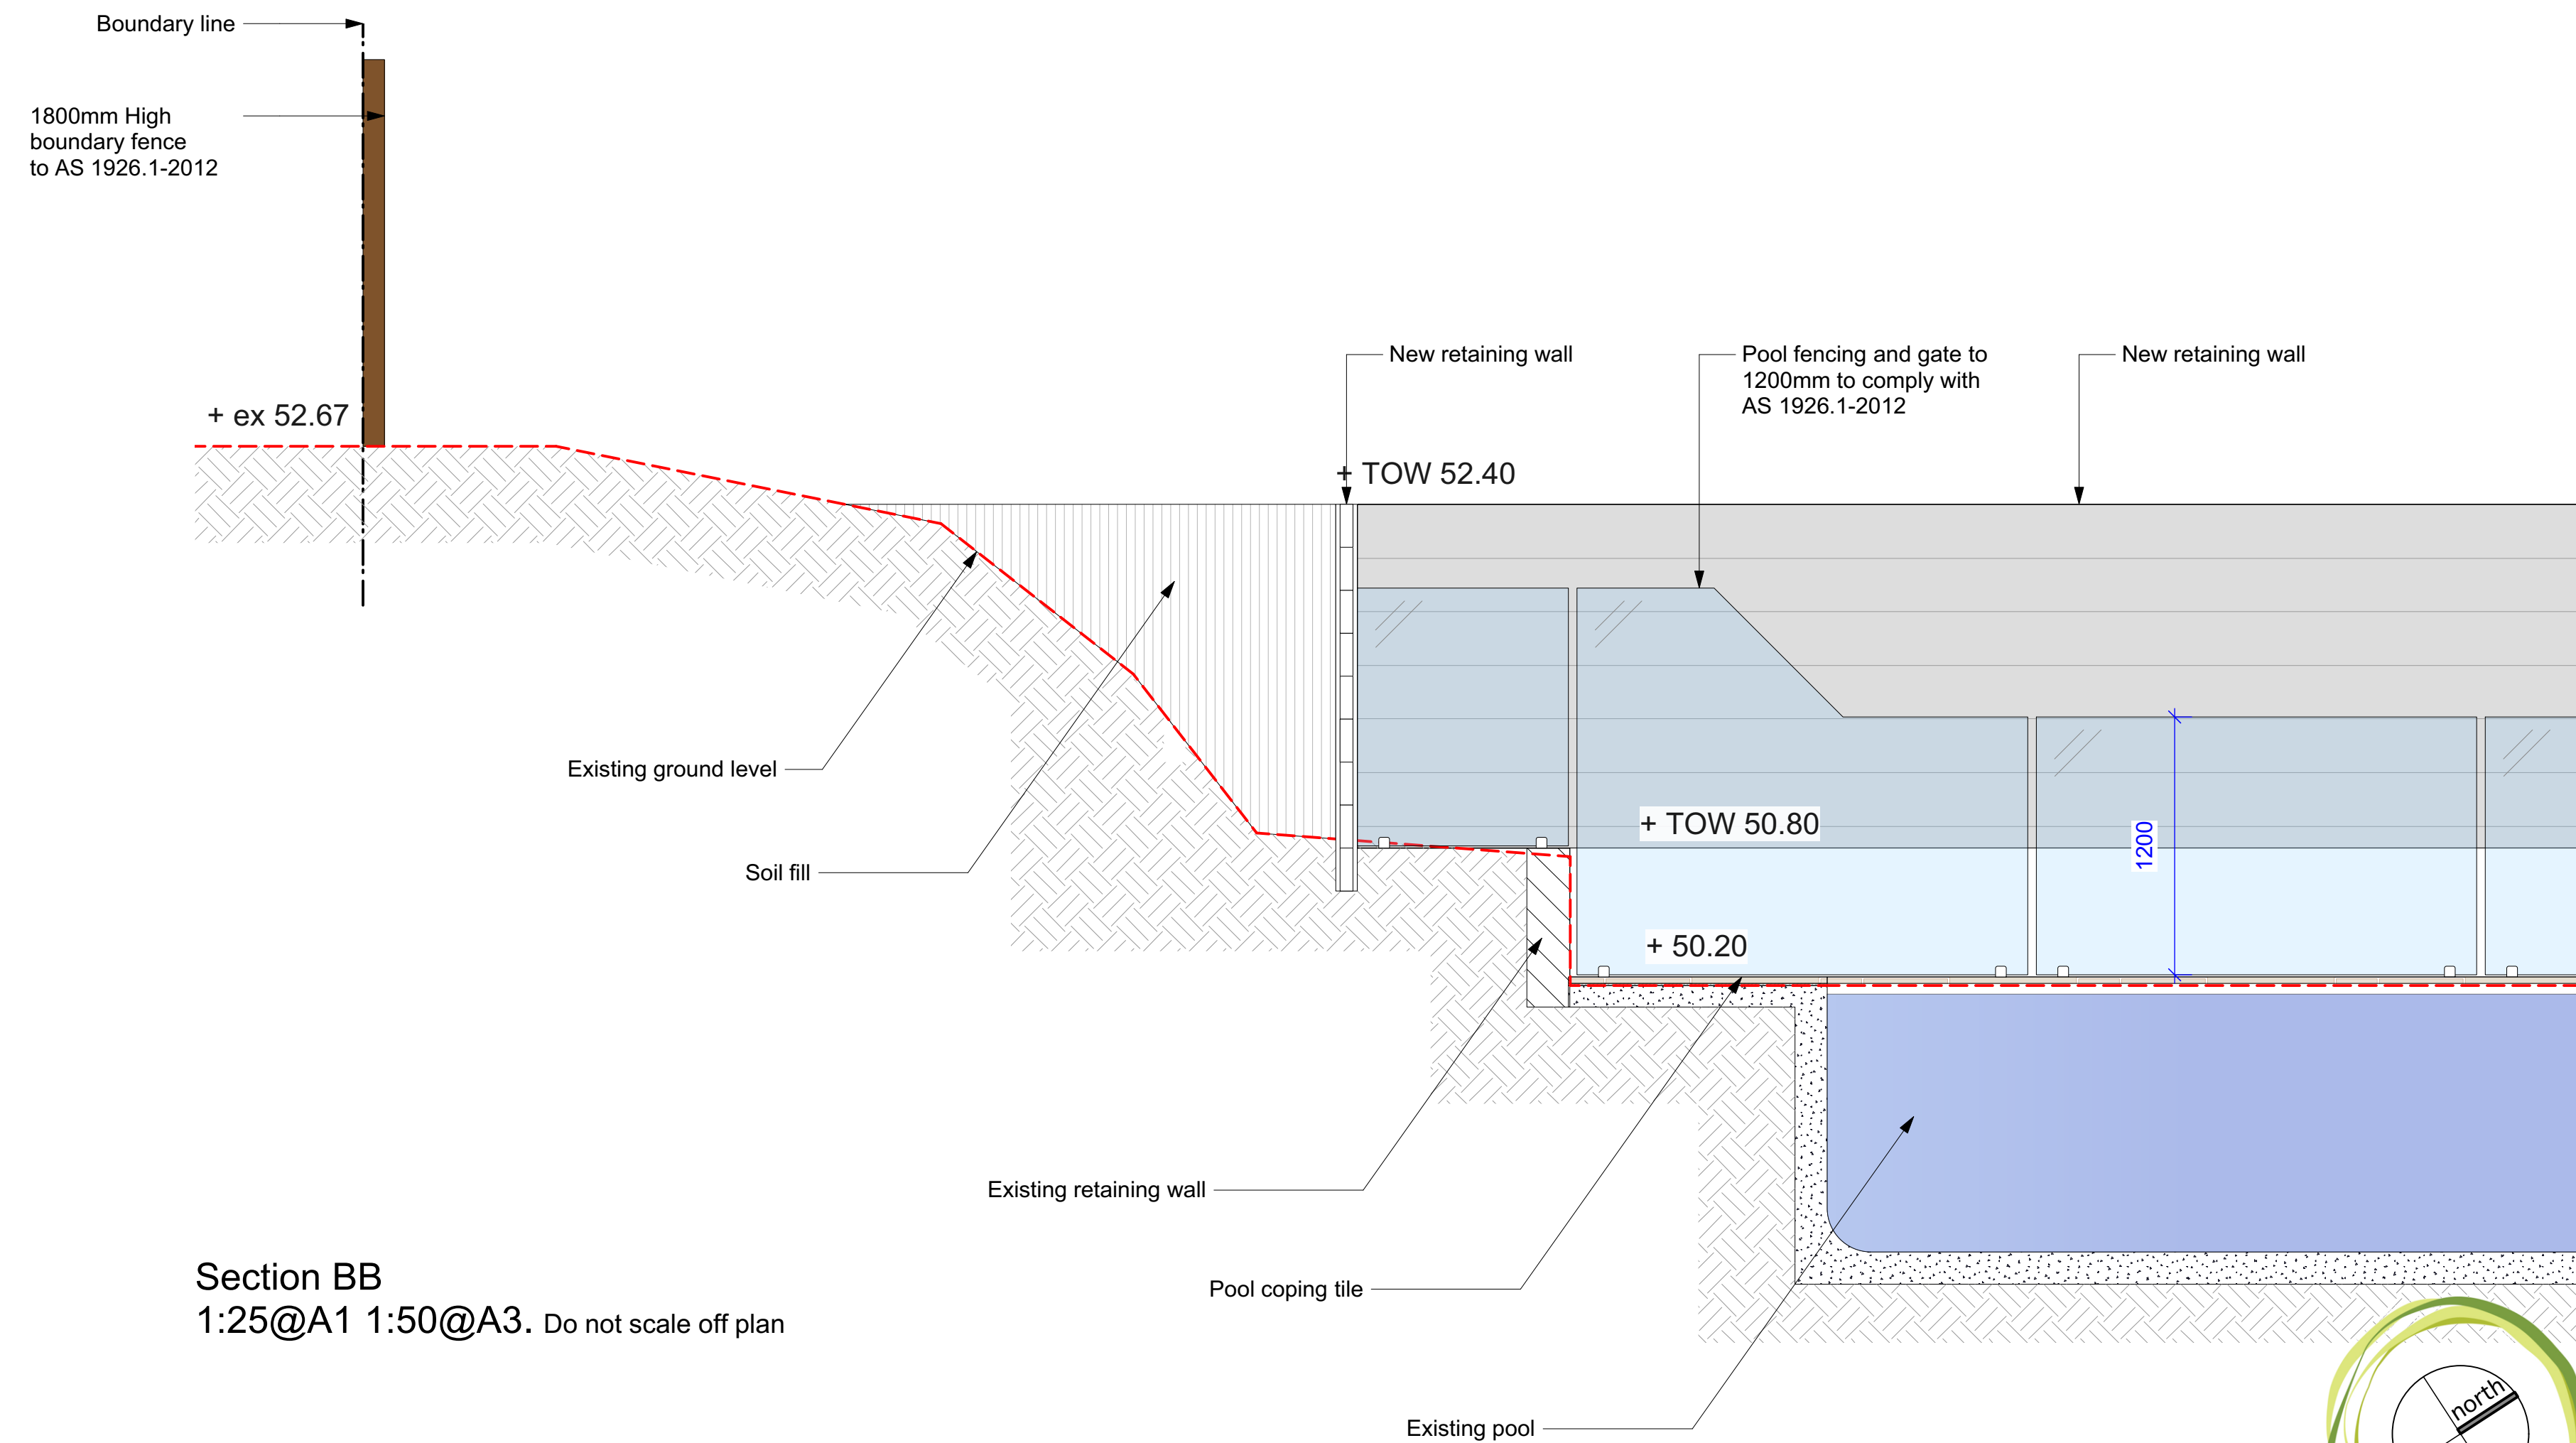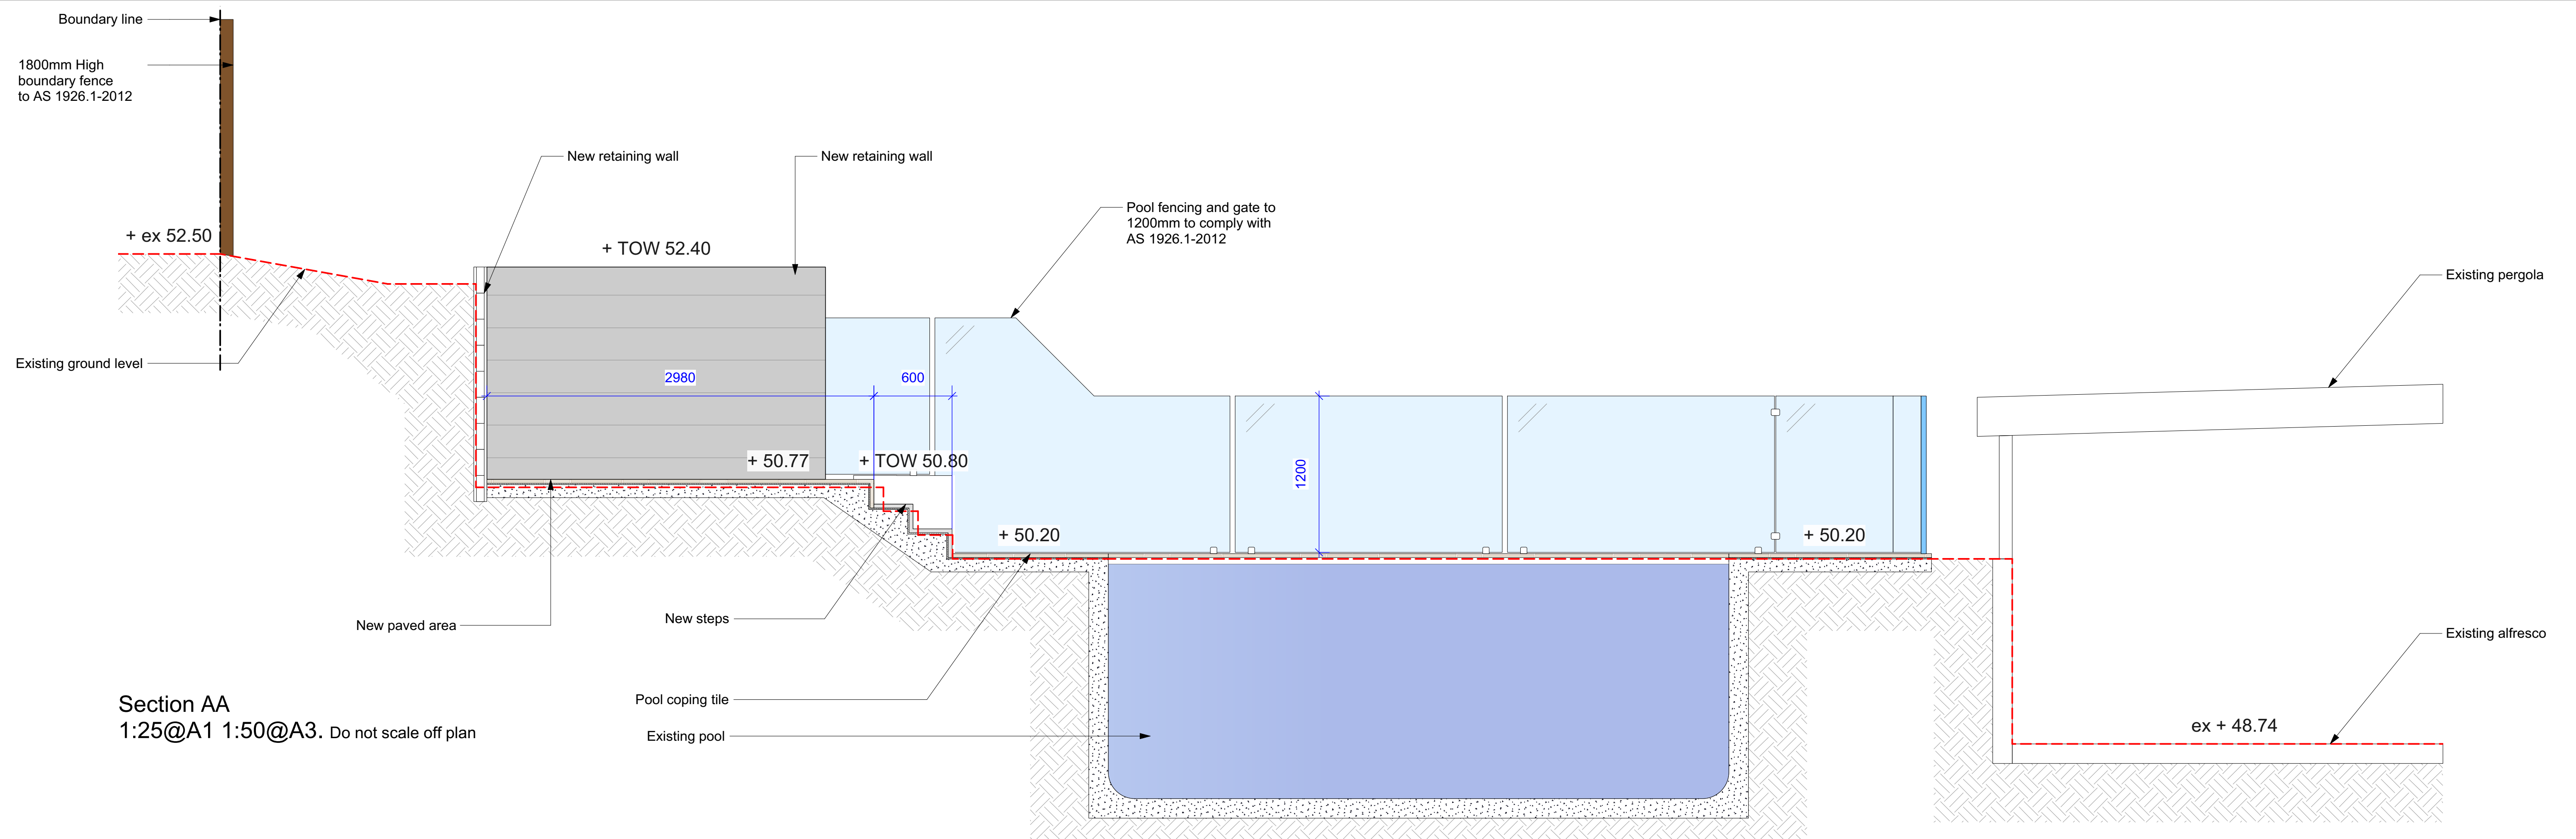


**Notes:**  
Do not scale off plan.  
Contractors to check all measurements  
onsite before quoting or commencing work.  
If abnormalities arise, contact the  
Landscape Architect.  
This design is copyright and is not to be  
reproduced in anyway without written consent  
of Jamie King Landscape Architect

|            |           |                            |   |   |        |           |       |            |          |         |       |    |      |    |  |          |  |
|------------|-----------|----------------------------|---|---|--------|-----------|-------|------------|----------|---------|-------|----|------|----|--|----------|--|
| C          | 30/03/21  | Issue D for DA             | <div>&gt;If abnormalities arise, contact the Landscape Architect.<br/>&gt;This design is copyright and is not to be reproduced in anyway without written consent of Jamie King Landscape Architect</div> |   |        |           |       |            |          |         |       |    |      |    |  |          |  |
| D          | 18/09/20  | Issue C                    |   |   |        |           |       |            |          |         |       |    |      |    |  |          |  |
| B          | 08/09/20  | Issue B                    |   |   |        |           |       |            |          |         |       |    |      |    |  |          |  |
| A          | 04/09/20  | DRAFT issue for review     |   |   |        |           |       |            |          |         |       |    |      |    |  |          |  |
| ISSUE      |           | DATE                       | REVISION   |   |        |           |       |            |          |         |       |    |      |    |  |          |  |
| PROJECT    |           | 90 Alameda Way, Warriewood |   | PROJECT #<br>21024   |        |           |       |            |          |         |       |    |      |    |  |          |  |
| CLIENT     |           | Knights                    |   | <table><tr><td>DATE #</td><td>See above</td><td>DWG #</td></tr><tr><td>SCALE @ A1</td><td>See Plan</td><td rowspan="3">Sht-103</td></tr><tr><td>DRAWN</td><td>SA</td></tr><tr><td>CHKD</td><td>JK</td></tr><tr><td></td><td>REVISION</td><td></td></tr></table> | DATE # | See above | DWG # | SCALE @ A1 | See Plan | Sht-103 | DRAWN | SA | CHKD | JK |  | REVISION |  |
| DATE #     | See above | DWG #                      |   |   |        |           |       |            |          |         |       |    |      |    |  |          |  |
| SCALE @ A1 | See Plan  | Sht-103                    |   |   |        |           |       |            |          |         |       |    |      |    |  |          |  |
| DRAWN      | SA        |                            |   |   |        |           |       |            |          |         |       |    |      |    |  |          |  |
| CHKD       | JK        |                            |   |   |        |           |       |            |          |         |       |    |      |    |  |          |  |
|            | REVISION  |                            |   |   |        |           |       |            |          |         |       |    |      |    |  |          |  |
| DWG        |           | Sections                   |   |   |        |           |       |            |          |         |       |    |      |    |  |          |  |



JAMIE KING  
LANDSCAPE ARCHITECT  
DESIGN • APPROVE • MANAGE

**Jamie King Landscape Architect**  
84 Palmgrove Rd, Avalon, NSW, 2107 T: 0421 517 991  
W: [www.jamieking.com.au](http://www.jamieking.com.au)  
E: [jamie@jamieking.com.au](mailto:jamie@jamieking.com.au)

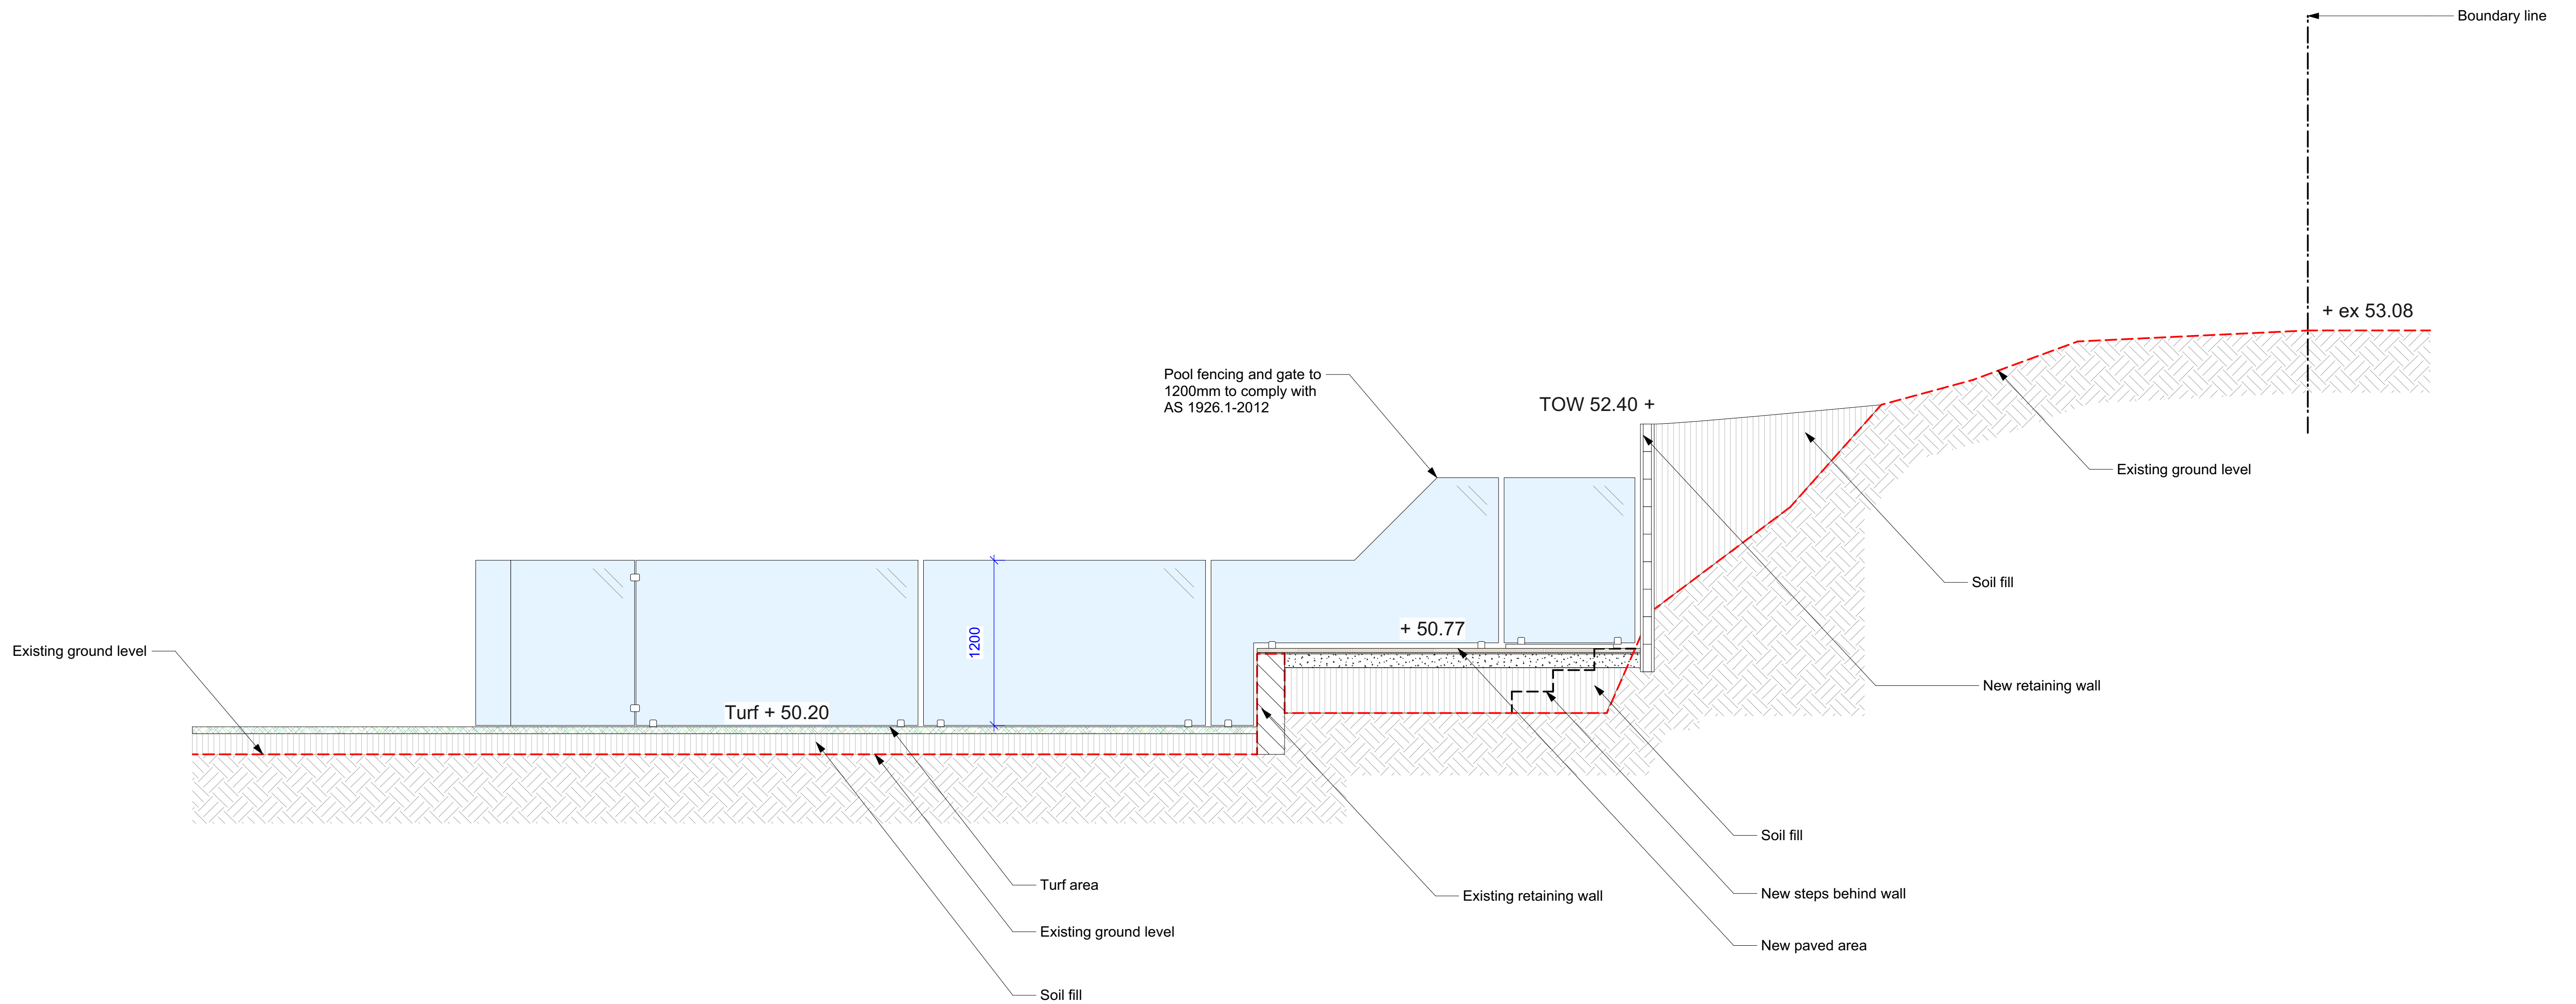

Section CC  
1:25@A1 1:50@A3. Do not scale off plan

**Notes:**  
>Do not scale off plan.  
>Contractors to check all measurements onsite before quoting or commencing work.  
>If abnormalities arise, contact the Landscape Architect.  
>This design is copyright and is not to be reproduced in anyway without written consent of Jamie King Landscape Architect

|   |          |                        |
|---|----------|------------------------|
| D | 30/03/21 | Issue D for DA         |
| C | 18/09/20 | Issue C                |
| B | 08/09/20 | Issue B                |
| A | 04/09/20 | DRAFT issue for review |


| ISSUE      | DATE                       | REVISION |
|------------|----------------------------|----------|
| PROJECT    | 90 Alameda Way, Warriewood |          |
| CLIENT     | Knights                    |          |
| DWG        | Sections                   |          |
| DATE #     | See above                  | DWG #    |
| SCALE @ A1 | See Plan                   |          |
| DRAWN      | SA                         |          |
| CHKD       | JK                         | REVISION |

**Jamie King Landscape Architect**  
84 Palmgrove Rd, Avalon, NSW, 2107  
W: www.jamieking.com.au  
T: 0421 517 991  
E: jamie@jamieking.com.au



**JAMIE KING**  
LANDSCAPE ARCHITECT  
DESIGN ● APPROVE ● MANAGE

PROJECT #  
21024  
DWG #  
Sht-104

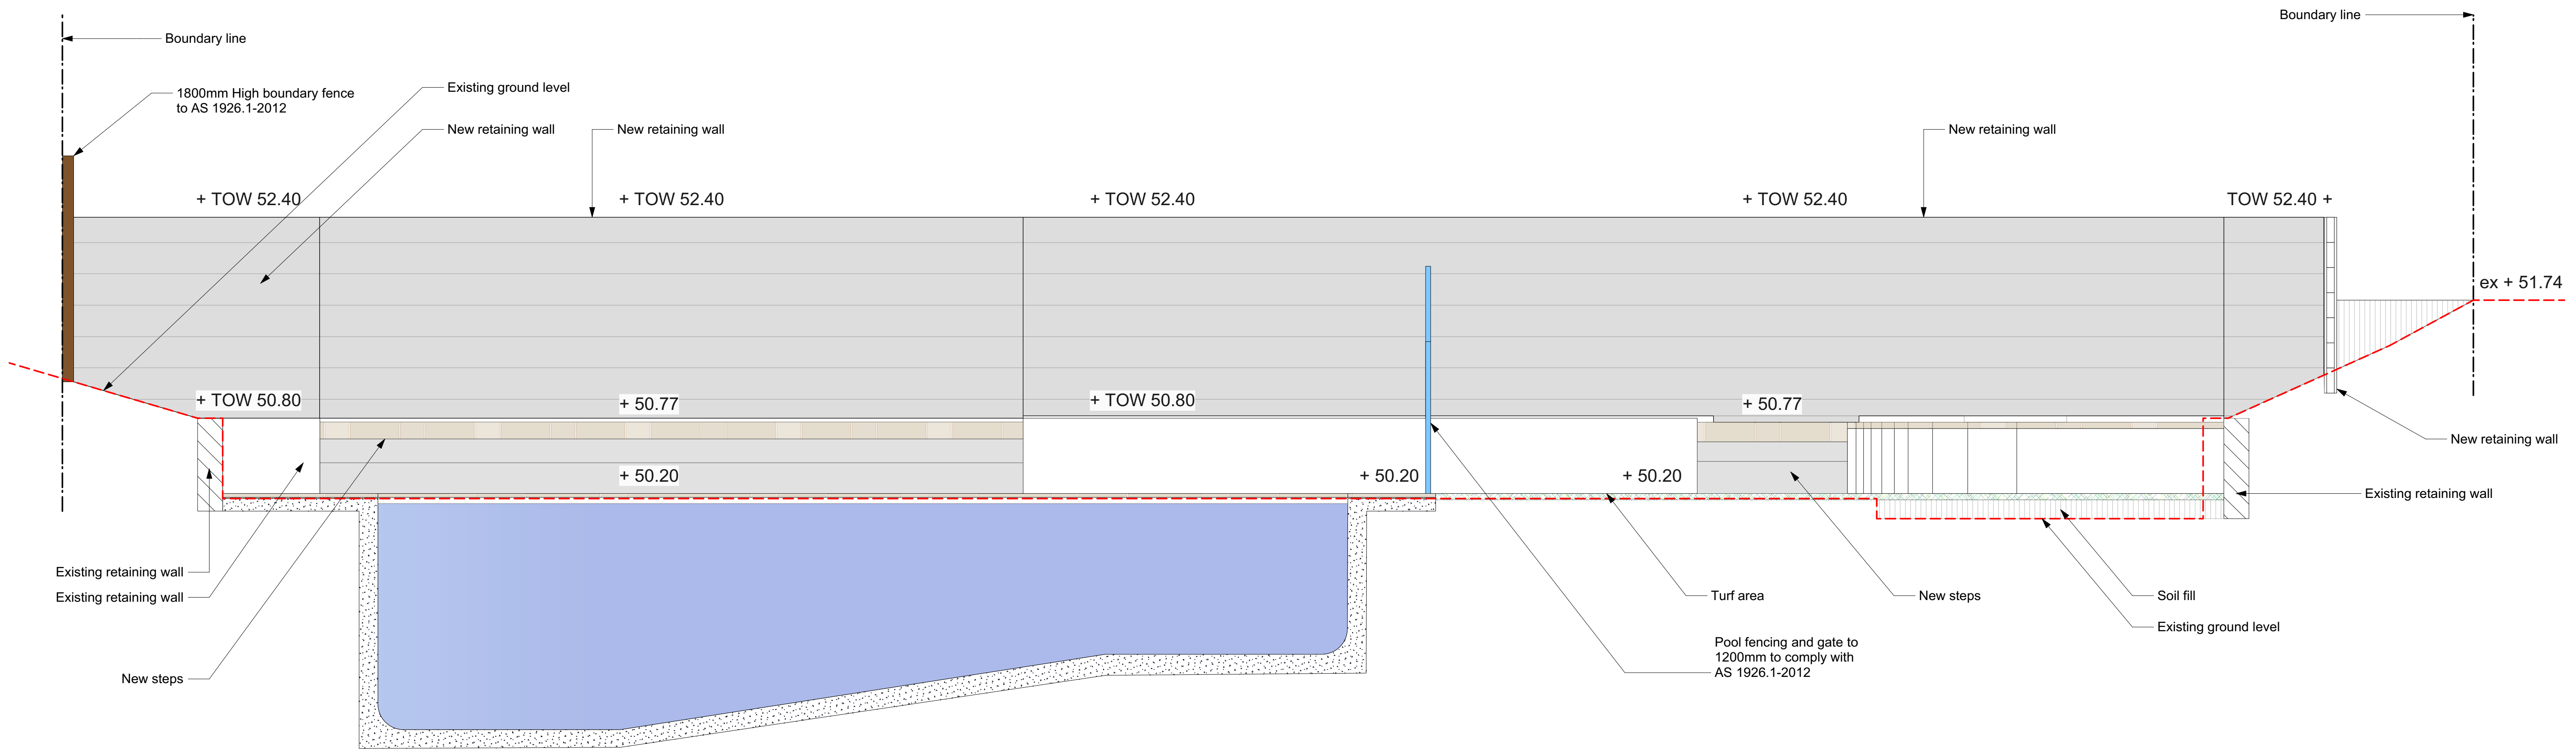

Section DD  
1:25@A1 1:50@A3. Do not scale off plan

**Notes:**  
>Do not scale off plan.  
>Contractors to check all measurements onsite before quoting or commencing work.  
>If abnormalities arise, contact the Landscape Architect.  
>This design is copyright and is not to be reproduced in anyway without written consent of Jamie King Landscape Architect

|   |          |                        |
|---|----------|------------------------|
| D | 30/03/21 | Issue D for DA         |
| C | 18/09/20 | Issue C                |
| B | 08/09/20 | Issue B                |
| A | 04/09/20 | DRAFT issue for review |


| ISSUE   | DATE                       | REVISION | PROJECT # |
|---------|----------------------------|----------|-----------|
| PROJECT | 90 Alameda Way, Warriewood |          | 21024     |
| CLIENT  | Knights                    |          | DWG #     |
| DWG     | Sections                   |          | SA        |
| CHKD    | JK                         | REVISION |           |

**Jamie King Landscape Architect**  
84 Palmgrove Rd, Avalon, NSW, 2107  
W: www.jamieking.com.au  
T: 0421 517 991  
E: jamie@jamieking.com.au




**JAMIE KING**  
LANDSCAPE ARCHITECT  
DESIGN ● APPROVE ● MANAGE


Notification Plan  
1:100@A1 1:200@A3. Do not scale off plan

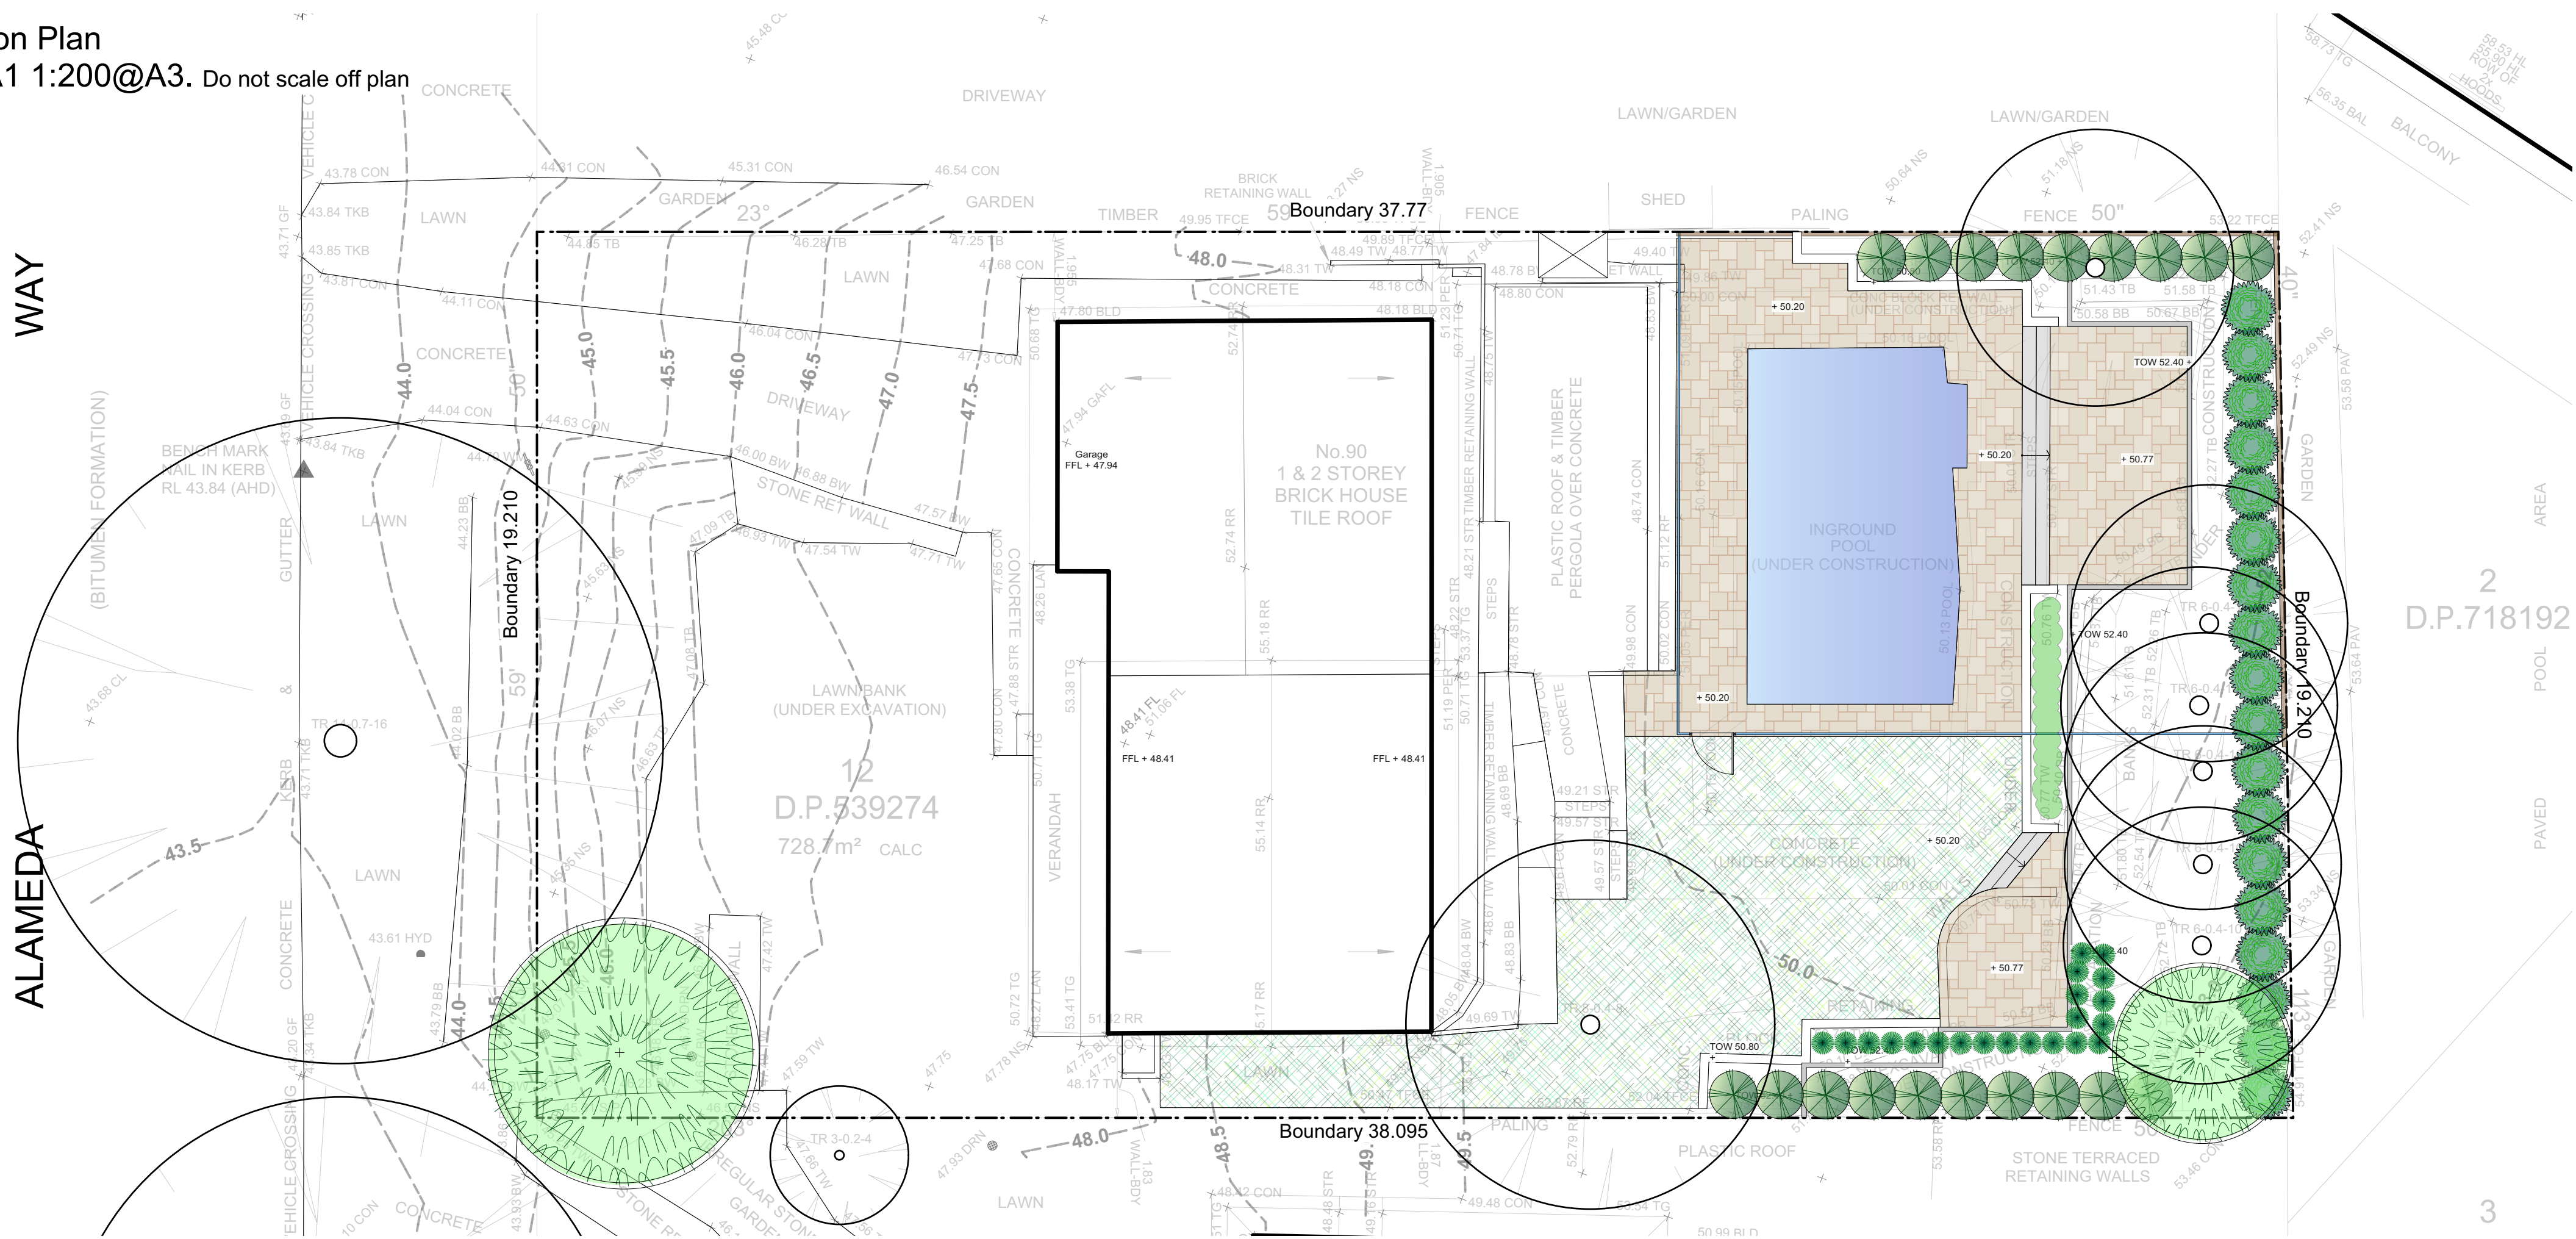


- Legend**
- MULCH AREA
  - TURF AREA
  - TIMBER DECKING
  - CONCRETE PAVING
  - UNIT PAVING
  - STAIRS
  - PEBBLE
  - GRAVEL
  - COBBLESTONE
  - TIMBER
  - WATER
  - MASONRY RETAINING WALL
  - STONE RETAINING WALL
  - TIMBER RETAINING WALL
  - BOULDER RETAINING WALL
  - SITE OR WORKS BOUNDARY
  - PROPOSED LEVEL
  - TOP OF WALL LEVEL
  - MATERIAL NAME
  - SURFACE FALL DIRECTION
  - SURFACE DRAINS
  - SURVEY (50% GREY LINES)
  - EXISTING TREE TO RETAIN
  - EXISTING TREE TO REMOVE
  - EXISTING ROCK OUTCROP

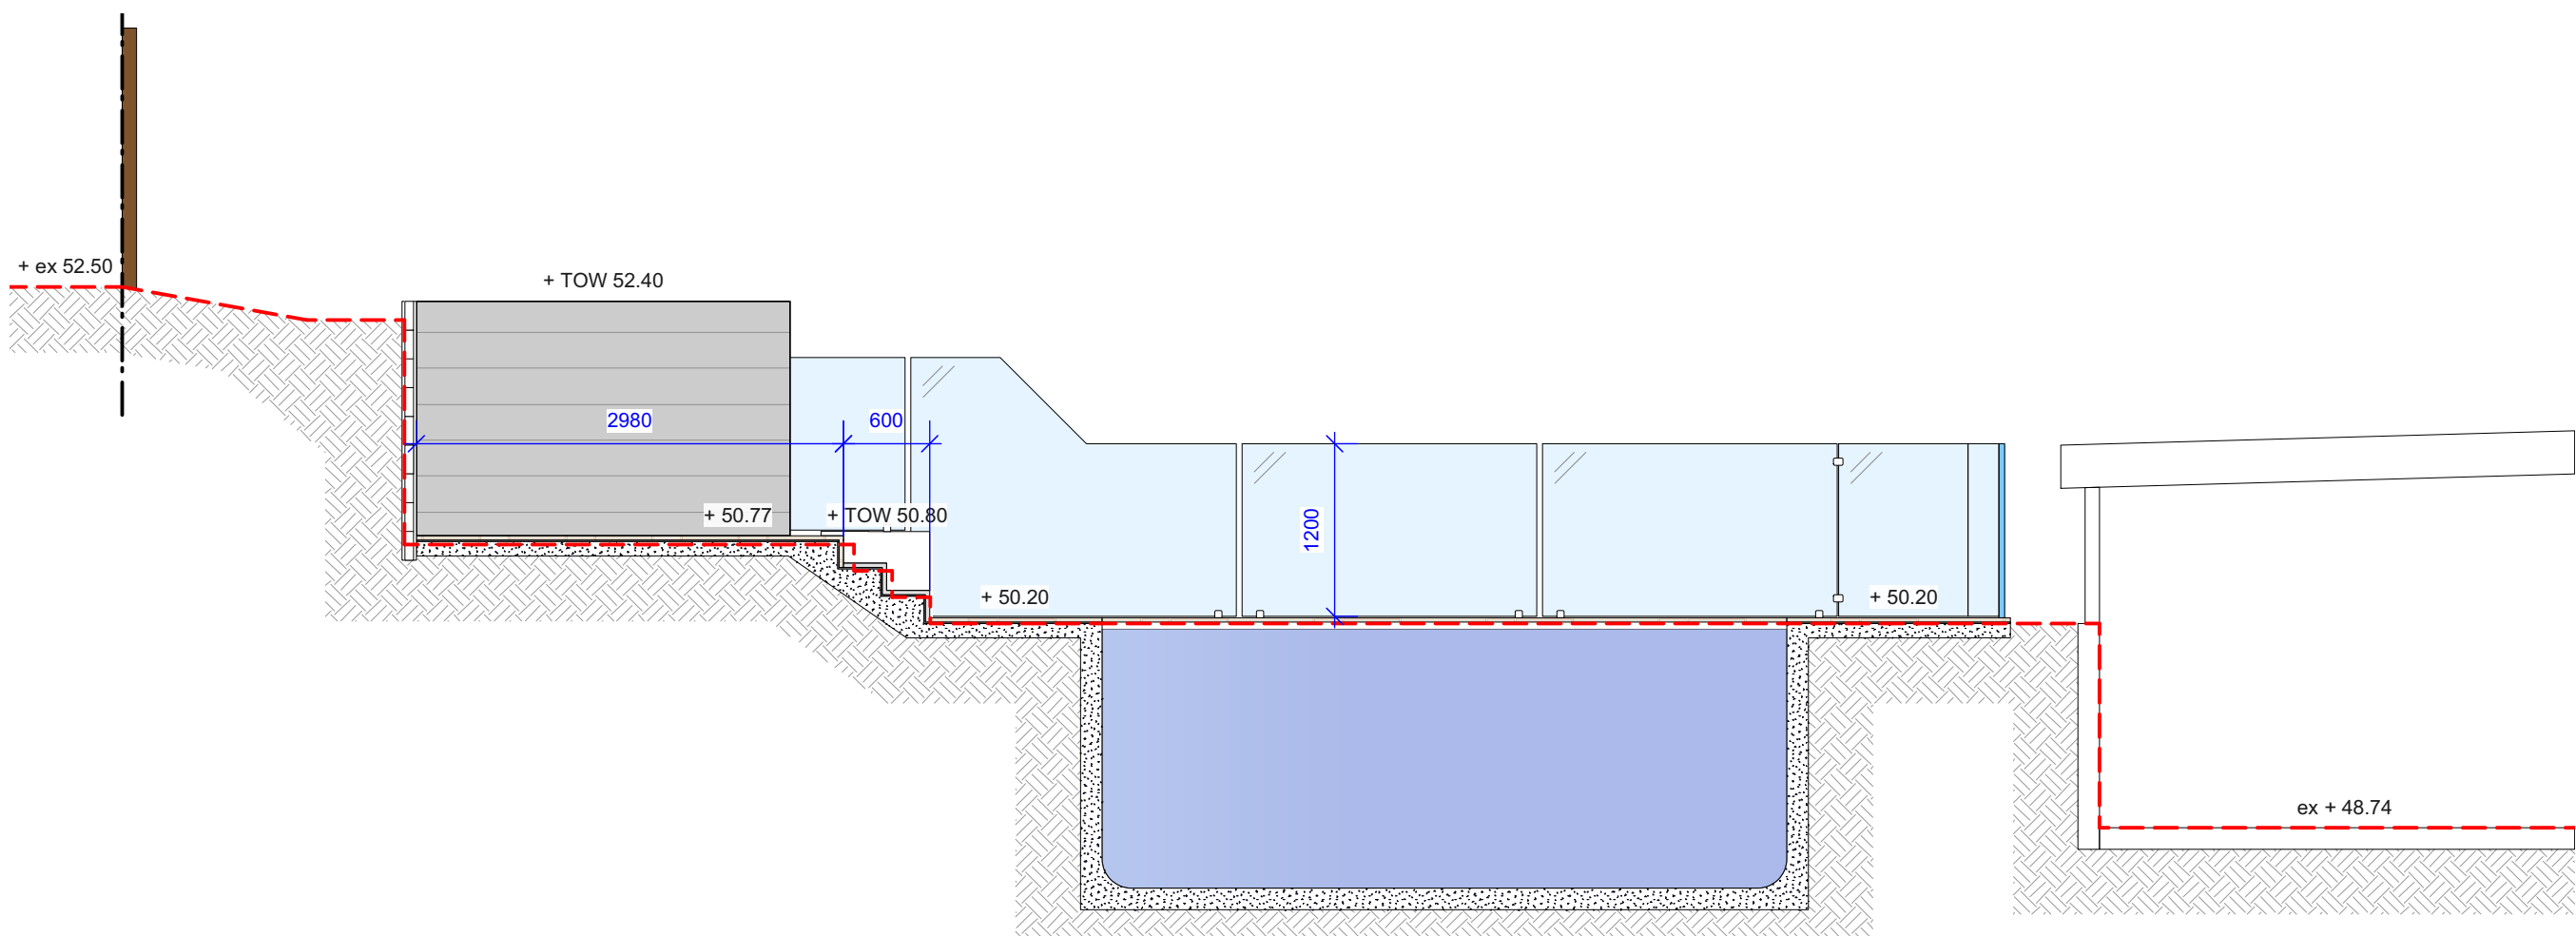


Section AA  
1:50@A1 1:100@A3. Do not scale off plan

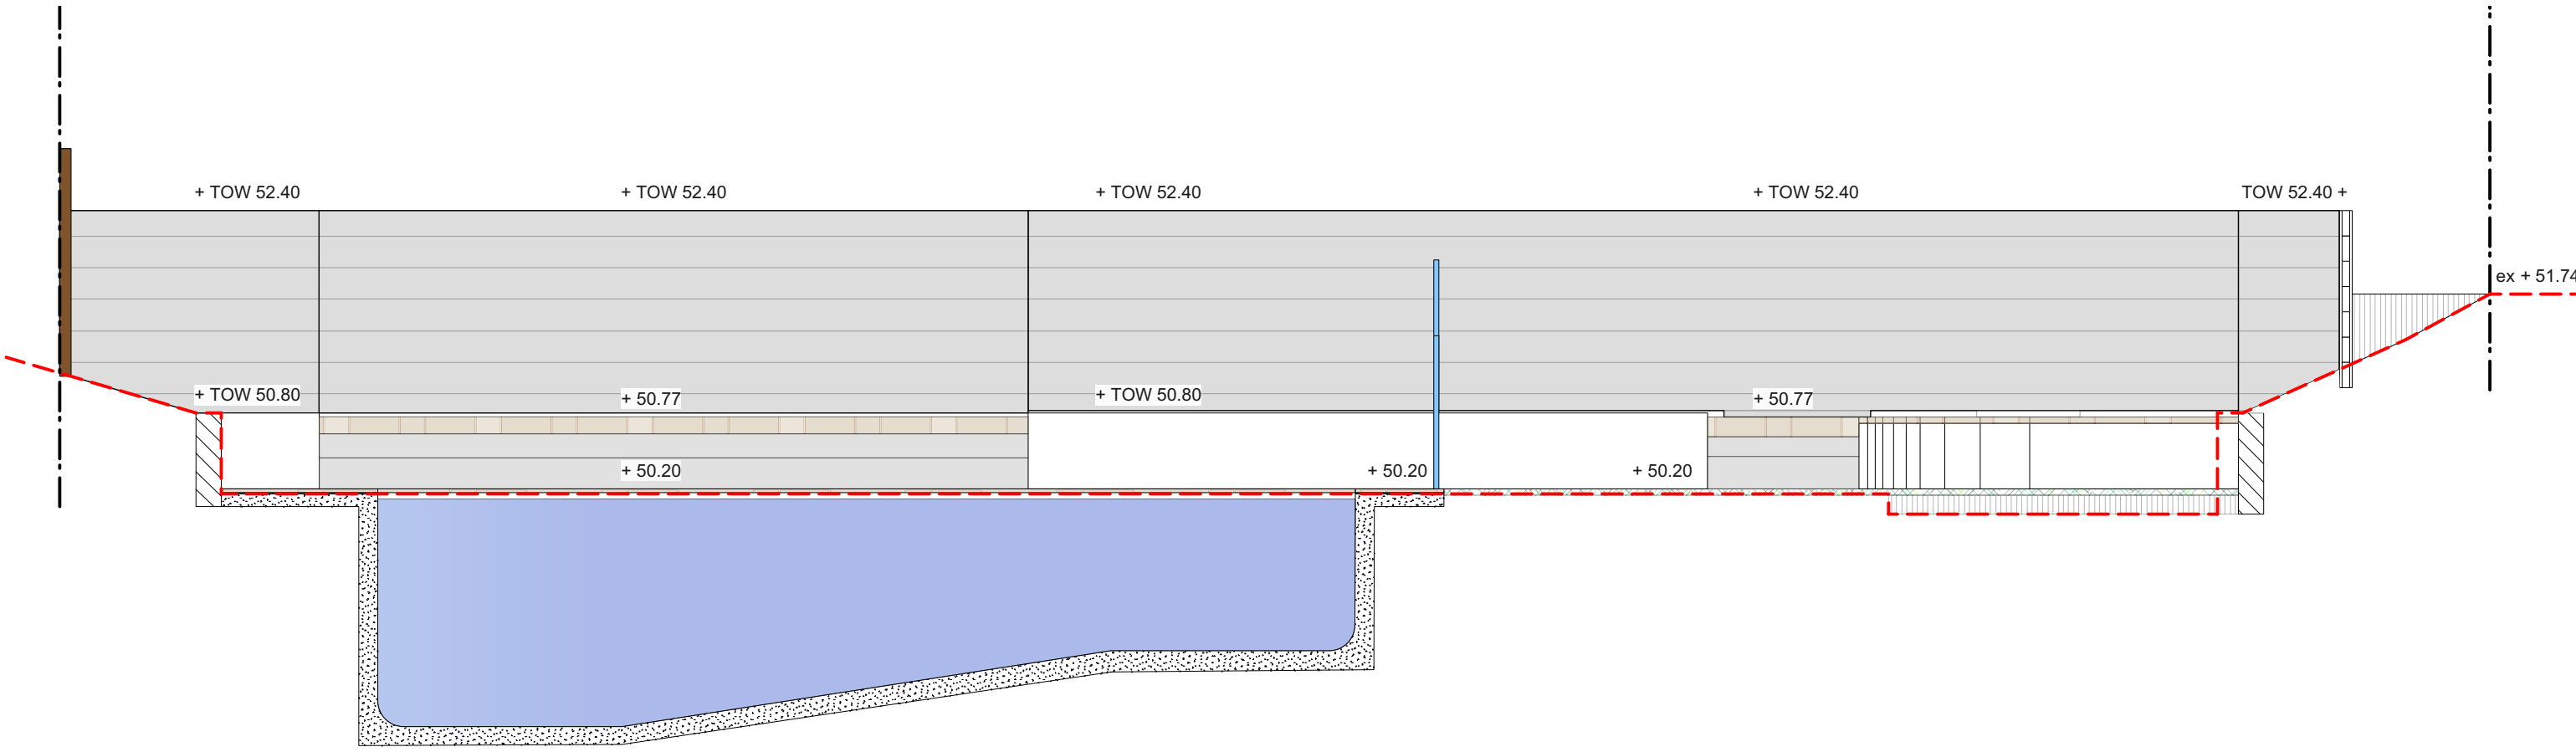

Section DD  
1:50@A1 1:100@A3. Do not scale off plan

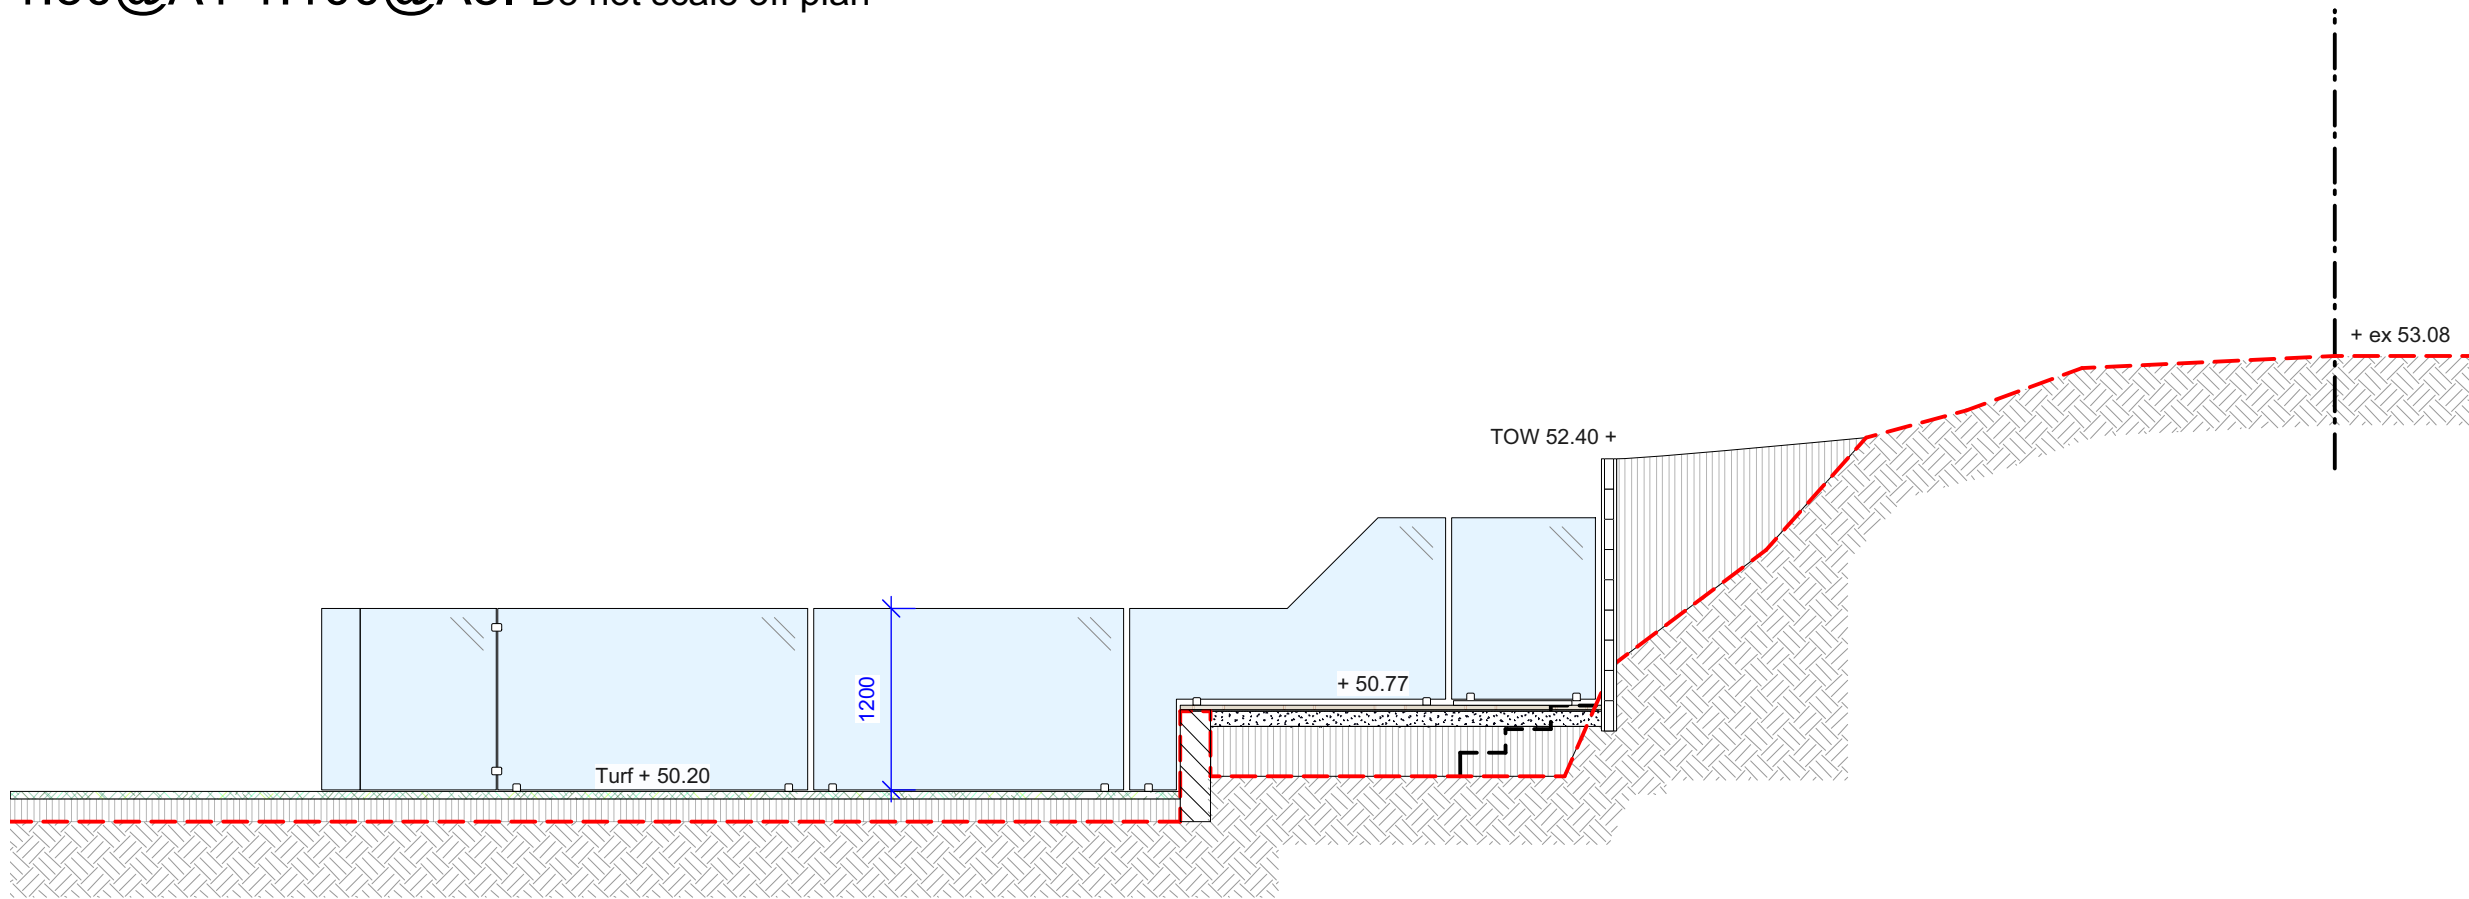

Section CC  
1:50@A1 1:100@A3. Do not scale off plan

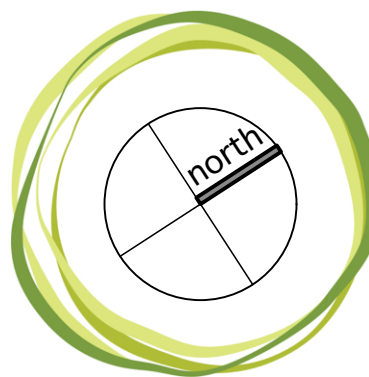

**JAMIE KING**  
LANDSCAPE ARCHITECT  
DESIGN ● APPROVE ● MANAGE

|         |                            |                        |
|---------|----------------------------|------------------------|
| ISSUE   | DATE                       | REVISION               |
| PROJECT | 90 Alameda Way, Warriewood | PROJECT # 21024        |
| CLIENT  | Knights                    | DATE # See above DWG # |
| DWG     | Notification Plan          | SCALE @ A1 See Plan    |
| CHKD    | JK                         | DRAWN SA               |
|         |                            | REVISION               |

**Jamie King Landscape Architect**  
84 Palmgrove Rd, Avalon, NSW, 2107 T: 0421 517 991 E: jamie@jamieking.com.au  
W: www.jamieking.com.au

**Notes:**  
>Do not scale off plan.  
>Contractors to check all measurements onsite before quoting or commencing work.  
>If abnormalities arise, contact the Landscape Architect.  
>This design is copyright and is not to be reproduced in anyway without written consent of Jamie King Landscape Architect