


CNR WARINGAH RD & CORNISH AVE
BEACON HILL, NSW, 2100

DRAWING SHEET LIST		
NUMBER	NAME	REVISION
A00	COVER PAGE	D
A01	EXISTING AND DEMOLITION SITE PLAN	D
A02	PROPOSED SITE PLAN & FUEL SYSTEM	D
A03	TANKER PATH	D
A05	TYPICAL TANK FARM SECTION	D
A06	TANK & PURCEPTOR SECTION	D
A110	EXISTING & PROPOSED BUILDING ELEVATIONS SHEET 1 OF 2	D
A111	EXISTING & PROPOSED BUILDING ELEVATIONS SHEET 2 OF 2	D
A120	EXISTING & PROPOSED CANOPY ELEVATIONS SHEET 1 OF 3	D
A121	EXISTING & PROPOSED CANOPY ELEVATIONS SHEET 2 OF 3	D
A122	EXISTING & PROPOSED CANOPY ELEVATIONS SHEET 3 OF 3	D
A130	SIGNAGE PLAN	D
A131	SIGNAGE DETAILS	D
C100	STORMWATER PLAN	D
C101	EROSION AND SEDIMENT CONTROL PLAN	D
C102	EROSION AND SEDIMENT CONTROL DETAILS	D

Richmond+Ross
CONSULTING ENGINEERS AND PROJECT LEADERS
38 Willoughby Road Crows Nest NSW 2065 ABN 34 001 485 436
Tel: (02) 9490 9600 Fax: (02) 9438 1224

PRELIMINARY
DA ISSUE

 Ampol Australia Petroleum Pty Ltd COPYRIGHT THIS DRAWING & DESIGN MUST NOT BE COPIED IN WHOLE OR PART WITHOUT THE WRITTEN CONSENT OF AMPOL AUSTRALIA PETROLEUM PTY LTD.	REV.	BY	DATE	DESCRIPTION OF CHANGE	PROJECT	210072	TITLE	COVER PAGE	DRAWN	DATE	APPROVED	DATE
	D	BA	14.05.21	PRELIMINARY DA ISSUE	BEACON HILL NSW Cnr WARINGAH RD & CORNISH AVE BEACON HILL	28973			DC	09.03.21		
	REVISION				SITE ID:				SCALE	SIZE	DRAWING No.	REV.
						250	A3	A00				

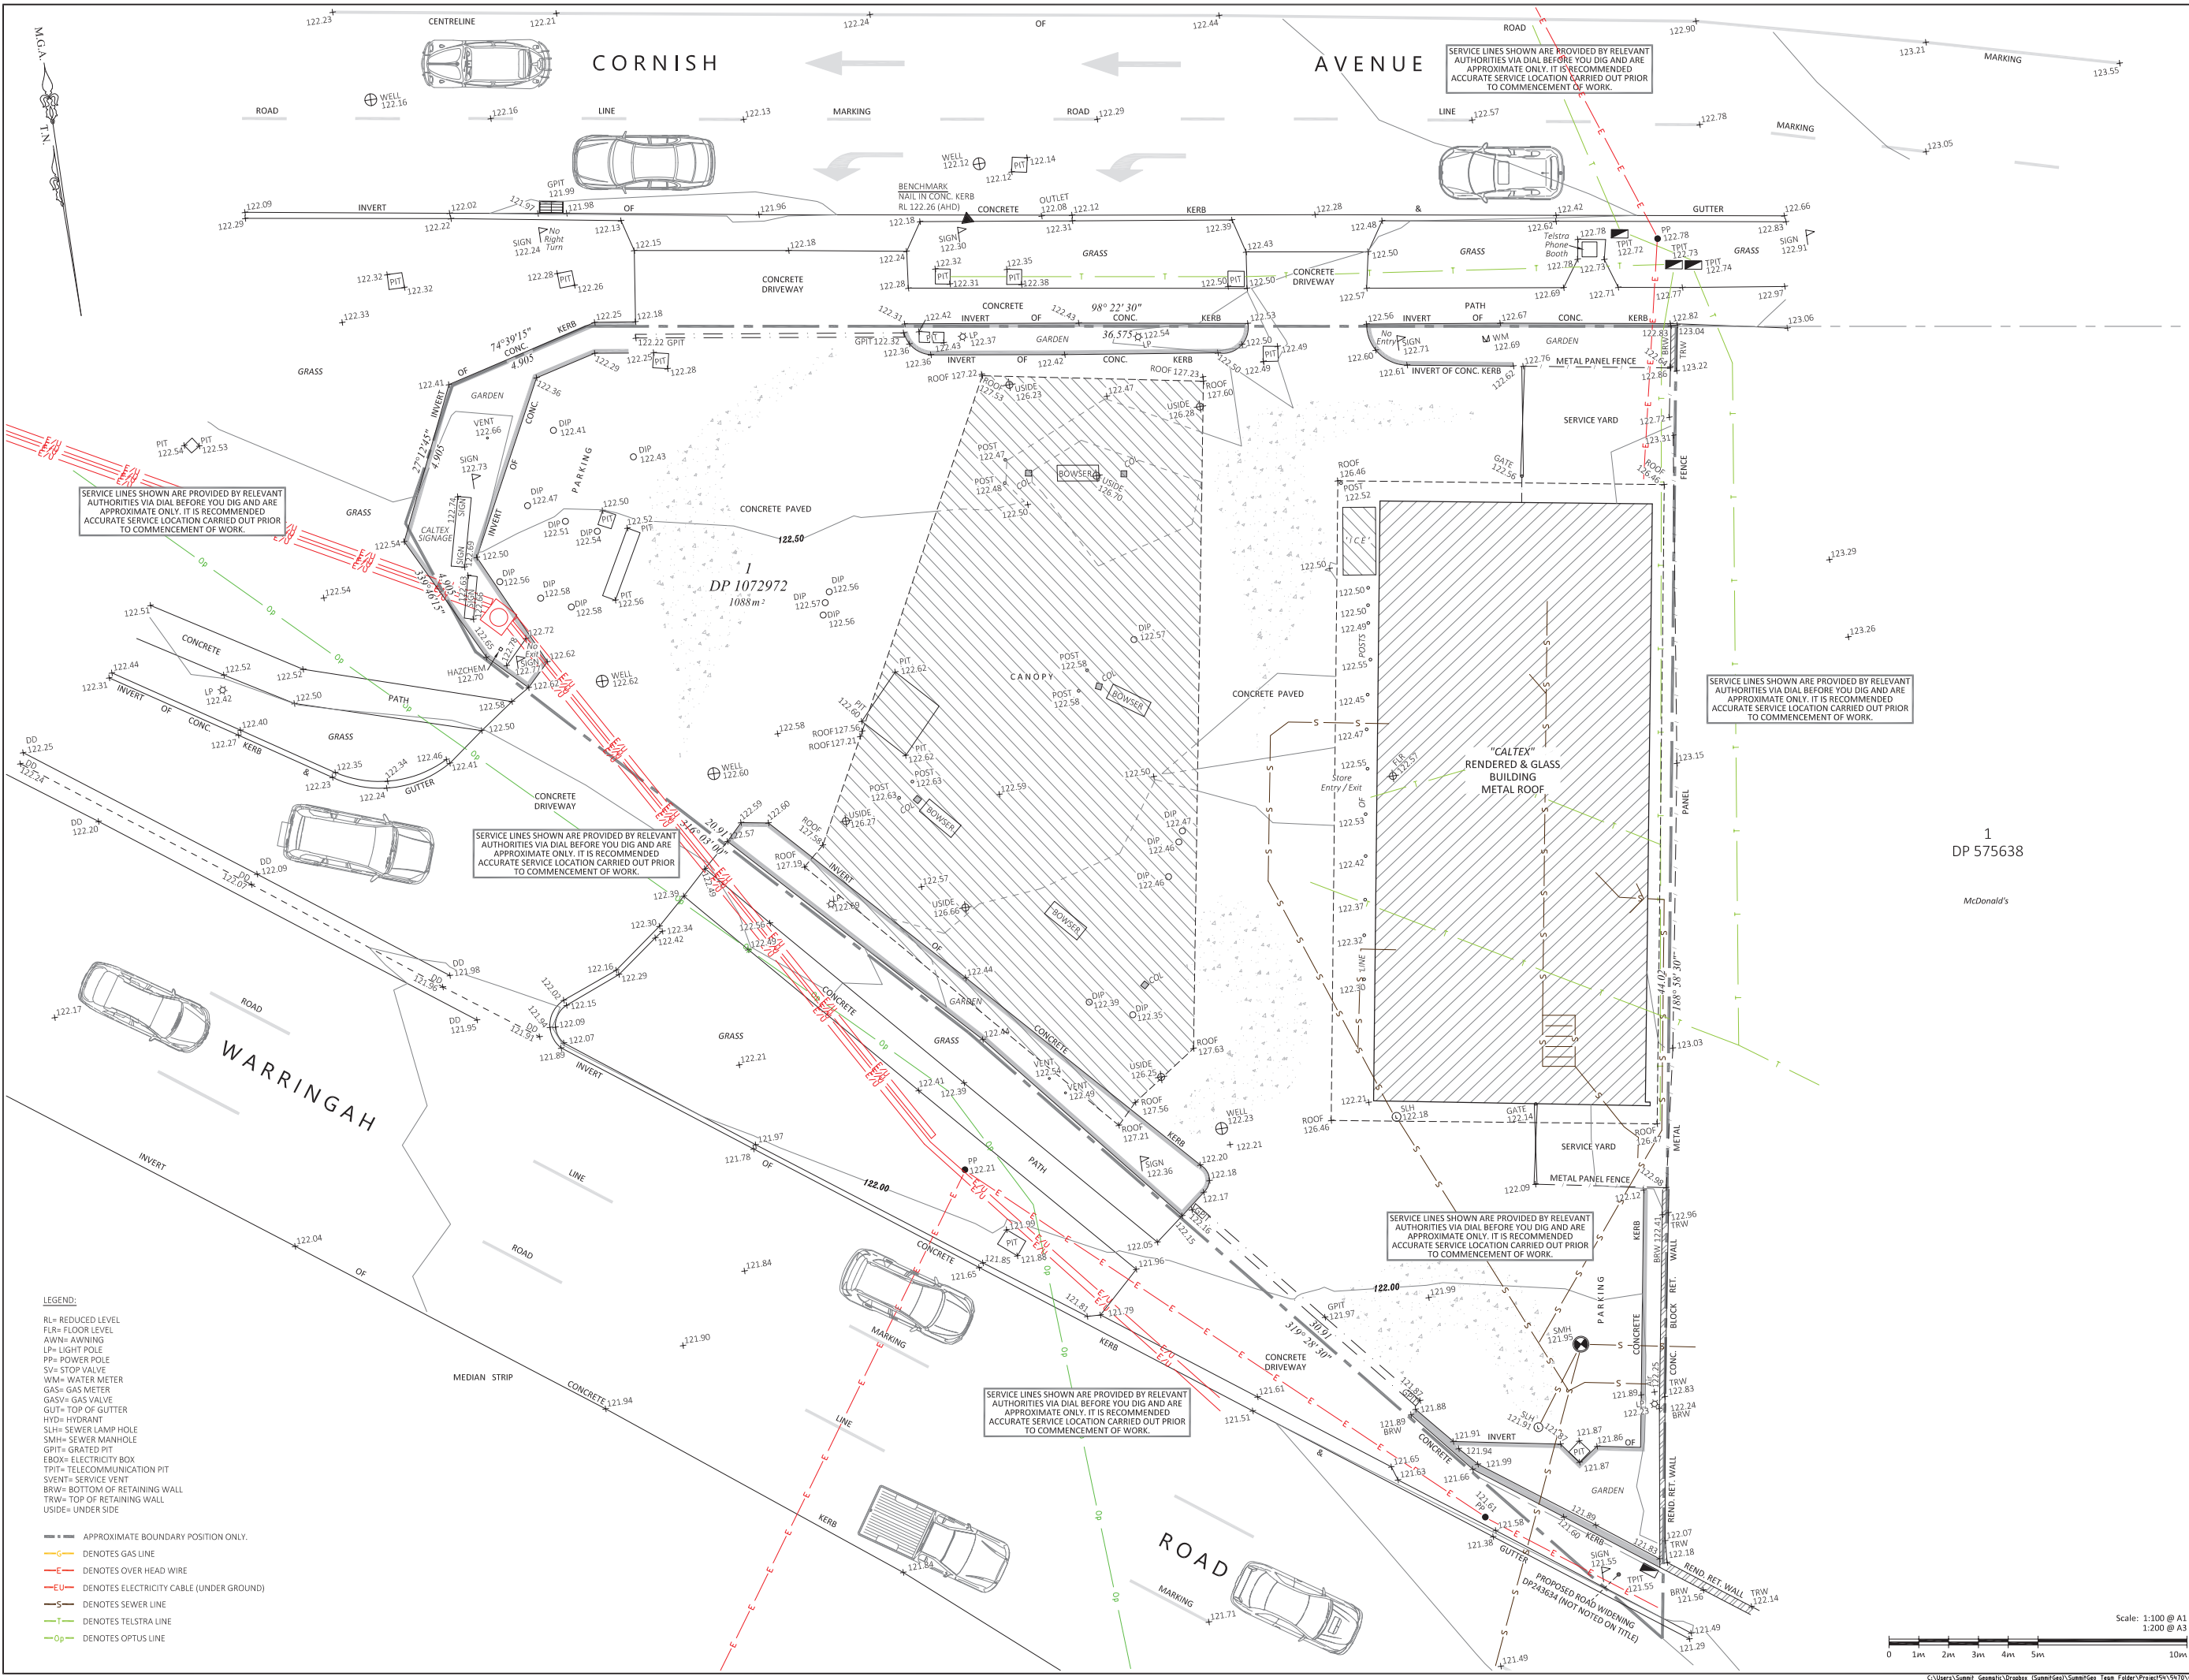

NOTES:

- * THIS PLAN HAS BEEN PREPARED FOR CLIENT NOTED BELOW FROM A COMBINATION OF FIELD SURVEY AND EXISTING RECORDS FOR THE PURPOSE OF SHOWING THE PHYSICAL FEATURES OF THE LAND TO ASSIST IN DESIGNING FUTURE DEVELOPMENT, AND SHOULD NOT BE USED FOR ANY OTHER PURPOSE.
- * THE TITLE BOUNDARIES SHOWN HEREON WERE NOT VERIFIED OR MARKED AT THE TIME OF SURVEY BUT WERE DETERMINED BY EXISTING TITLE DIMENSIONS AND OCCUPATION (WHERE AVAILABLE), NOT BY FIELD MEASUREMENT. AS SUCH, THESE DIMENSIONS COULD BE OUT OF DATE AND INCORRECT BY MODERN STANDARDS. THIS PLAN SHOULD NOT BE USED FOR BUILDING TO BOUNDARY, OR TO PRESCRIBED SET-BACKS WITHOUT FURTHER BOUNDARY SURVEY.
- * LOT AREA SHOWN AS PER TITLE DIAGRAM UNLESS OTHERWISE STATED. CALCULATED AREA FROM BEARINGS AND DISTANCES SHOWN MAY DIFFER.
- * CURRENT TITLE SEARCH SHOULD BE PERFORMED PRIOR TO ANY PLANNING OR WORKS BEING UNDERTAKEN TO CONFIRM EXISTENCE OR OTHERWISE OF EASEMENTS, RESTRICTIONS, COVENANTS OR ANY OTHER NOTIFICATIONS ON THE TITLE.
- * DO NOT SCALE OFF THIS PLAN - RELATIONSHIP OF IMPROVEMENTS AND DETAIL TO BOUNDARIES IS DIAGRAMMATIC AND IF CRITICAL SHOULD BE CONFIRMED BY A FURTHER BOUNDARY SURVEY.
- * CONTOURS IF SHOWN ARE AN INDICATION OF THE TOPOGRAPHY AND SHOULD ONLY BE USED FOR PLANNING PURPOSES. IF DETAILED DESIGN IS TO BE UNDERTAKEN, SPOT LEVELS SHOULD BE USED.
- * NO SERVICE SEARCH HAS BEEN UNDERTAKEN. SERVICES SHOWN ARE BASED ON SURFACE INDICATORS EVIDENT AT THE DATE OF SURVEY DURING FIELD SURVEY & CHARTED AS A GUIDE TO THE POSITION & NATURE OF THE SERVICE.
- * BEFORE STARTING ANY DEMOLITION, EXCAVATION OR CONSTRUCTION ON THE SITE, THE RELEVANT PERSON SHOULD MAKE AN INDEPENDENT AND UPDATED ENQUIRY OF "DIAL BEFORE YOU DIG" (Ph: 1100) AND ANY RELEVANT SERVICE PROVIDERS TO ASCERTAIN THE EXISTENCE OF FURTHER SERVICES (IF ANY) AND THE ACCURATE LOCATION OF THOSE NOT ABLE TO HAVE BEEN SURVEYED AT THE TIME OF PREPARING THIS PLAN (OR DATA).
- * NO RESPONSIBILITY CAN BE ACCEPTED BY SUMMIT GEOMATIC PTY LTD FOR ANY DAMAGE CAUSED TO ANY UNDERGROUND SERVICE OR ANY LOSS OR INJURY SO SUFFERED IF ENQUIRY AND VERIFICATION HAVE NOT BEEN COMPLETED IN ACCORDANCE WITH THIS NOTE.
- * ONLY VISIBLE SERVICES AND FEATURES EVIDENT AT THE DATE OF SURVEY HAVE BEEN OBSERVED.
- * FLOOR LEVEL HAS BEEN TAKEN AT ACCESSIBLE POINT INDICATED. (eg. THRESHOLD) INTERNAL FLOOR LEVELS MAY DIFFER FROM INDICATED LEVEL AND SHOULD BE CONFIRMED IF CRITICAL.
- * RIDGE, EAVE AND GUTTER HEIGHTS HAVE BEEN OBTAINED BY AN INDIRECT METHOD AND ARE ACCURATE FOR PLANNING PURPOSES ONLY.
- * ADDITIONAL BUILDINGS AND DWELLINGS HAVE BEEN PLOTTED FOR DIAGRAMMATIC PURPOSES ONLY.
- * THE SPREAD AND HEIGHT OF EACH TREE IS INDICATIVE ONLY.
- * ORIENTATION IS ON MAP GRID OF AUSTRALIA (M.G.A.).
- * THIS NOTE IS AN INTEGRAL PART OF THIS PLAN/DATA. REPRODUCTION OF THIS PLAN OR ANY PART OF IT WITHOUT THIS NOTE BEING INCLUDED IN FULL WILL RENDER THE INFORMATION SHOWN ON SUCH REPRODUCTION INVALID AND NOT SUITABLE FOR USE.

SERVICE LINES SHOWN ARE PROVIDED BY RELEVANT AUTHORITIES VIA DIAL BEFORE YOU DIG AND ARE APPROXIMATE ONLY. IT IS RECOMMENDED ACCURATE SERVICE LOCATION CARRIED OUT PRIOR TO COMMENCEMENT OF WORK.

Revisions:			
ISSUE	DATE	AMENDMENT	BY
A	28/05/19	Drawing Issued	PN.
B			
C			


PLAN OF
DETAIL AND LEVELS
Lot 1 in DP 1072972


'Caltex, Beacon Hill'
176 Warringah Road
Beacon Hill NSW 2100

LOT 1	SECTION: -
DP 1072972	
TITLE:	1/1072972
L.G.A.:	NORTHERN BEACHES
PARISH:	MANLY COVE
COUNTY:	CUMBERLAND
CLIENT:	Caltex Australia Petroleum Pty Ltd.
C/O:	TIA Project Group Sydney.
	33 Lexington Dr
	Bella Vista NSW 2153


summit
GEOMATIC
REGISTERED CONSULTING SURVEYORS
LIABILITY LIMITED BY A SCHEME APPROVED UNDER
PROFESSIONAL STANDARDS LEGISLATION
SUMMIT GEOMATIC PTY LTD
ABN: 71 062 947 601
PO BOX 7809, BAULKHAM HILLS B.C. NSW 2153
Ph: (02) 9836 3155 Fax: (02) 9836 3177
Email: survey@summitgeo.com.au
http://www.summitgeo.com.au

SURVEYOR:		DRAWN BY:		CHKD BY:	
PN.		SS.		GB.	
DATE OF SURVEY: 24/05/2019					
LEVEL DATUM: AHD					
ORIGIN: SS 38061		ORIGIN RL: 121.93			
SOURCE: SCIMS 14/05/2019					
CONTOUR INTERVAL: 0.5m					
ORIENTATION:		M.G.A. (see note)			
SCALE: 1:100		@A1 www.dialbeforeyoudig.com.au			
1:200		@A3			
JOB REF: 5470					
REV No: A		SHEET 1 OF 1			

 

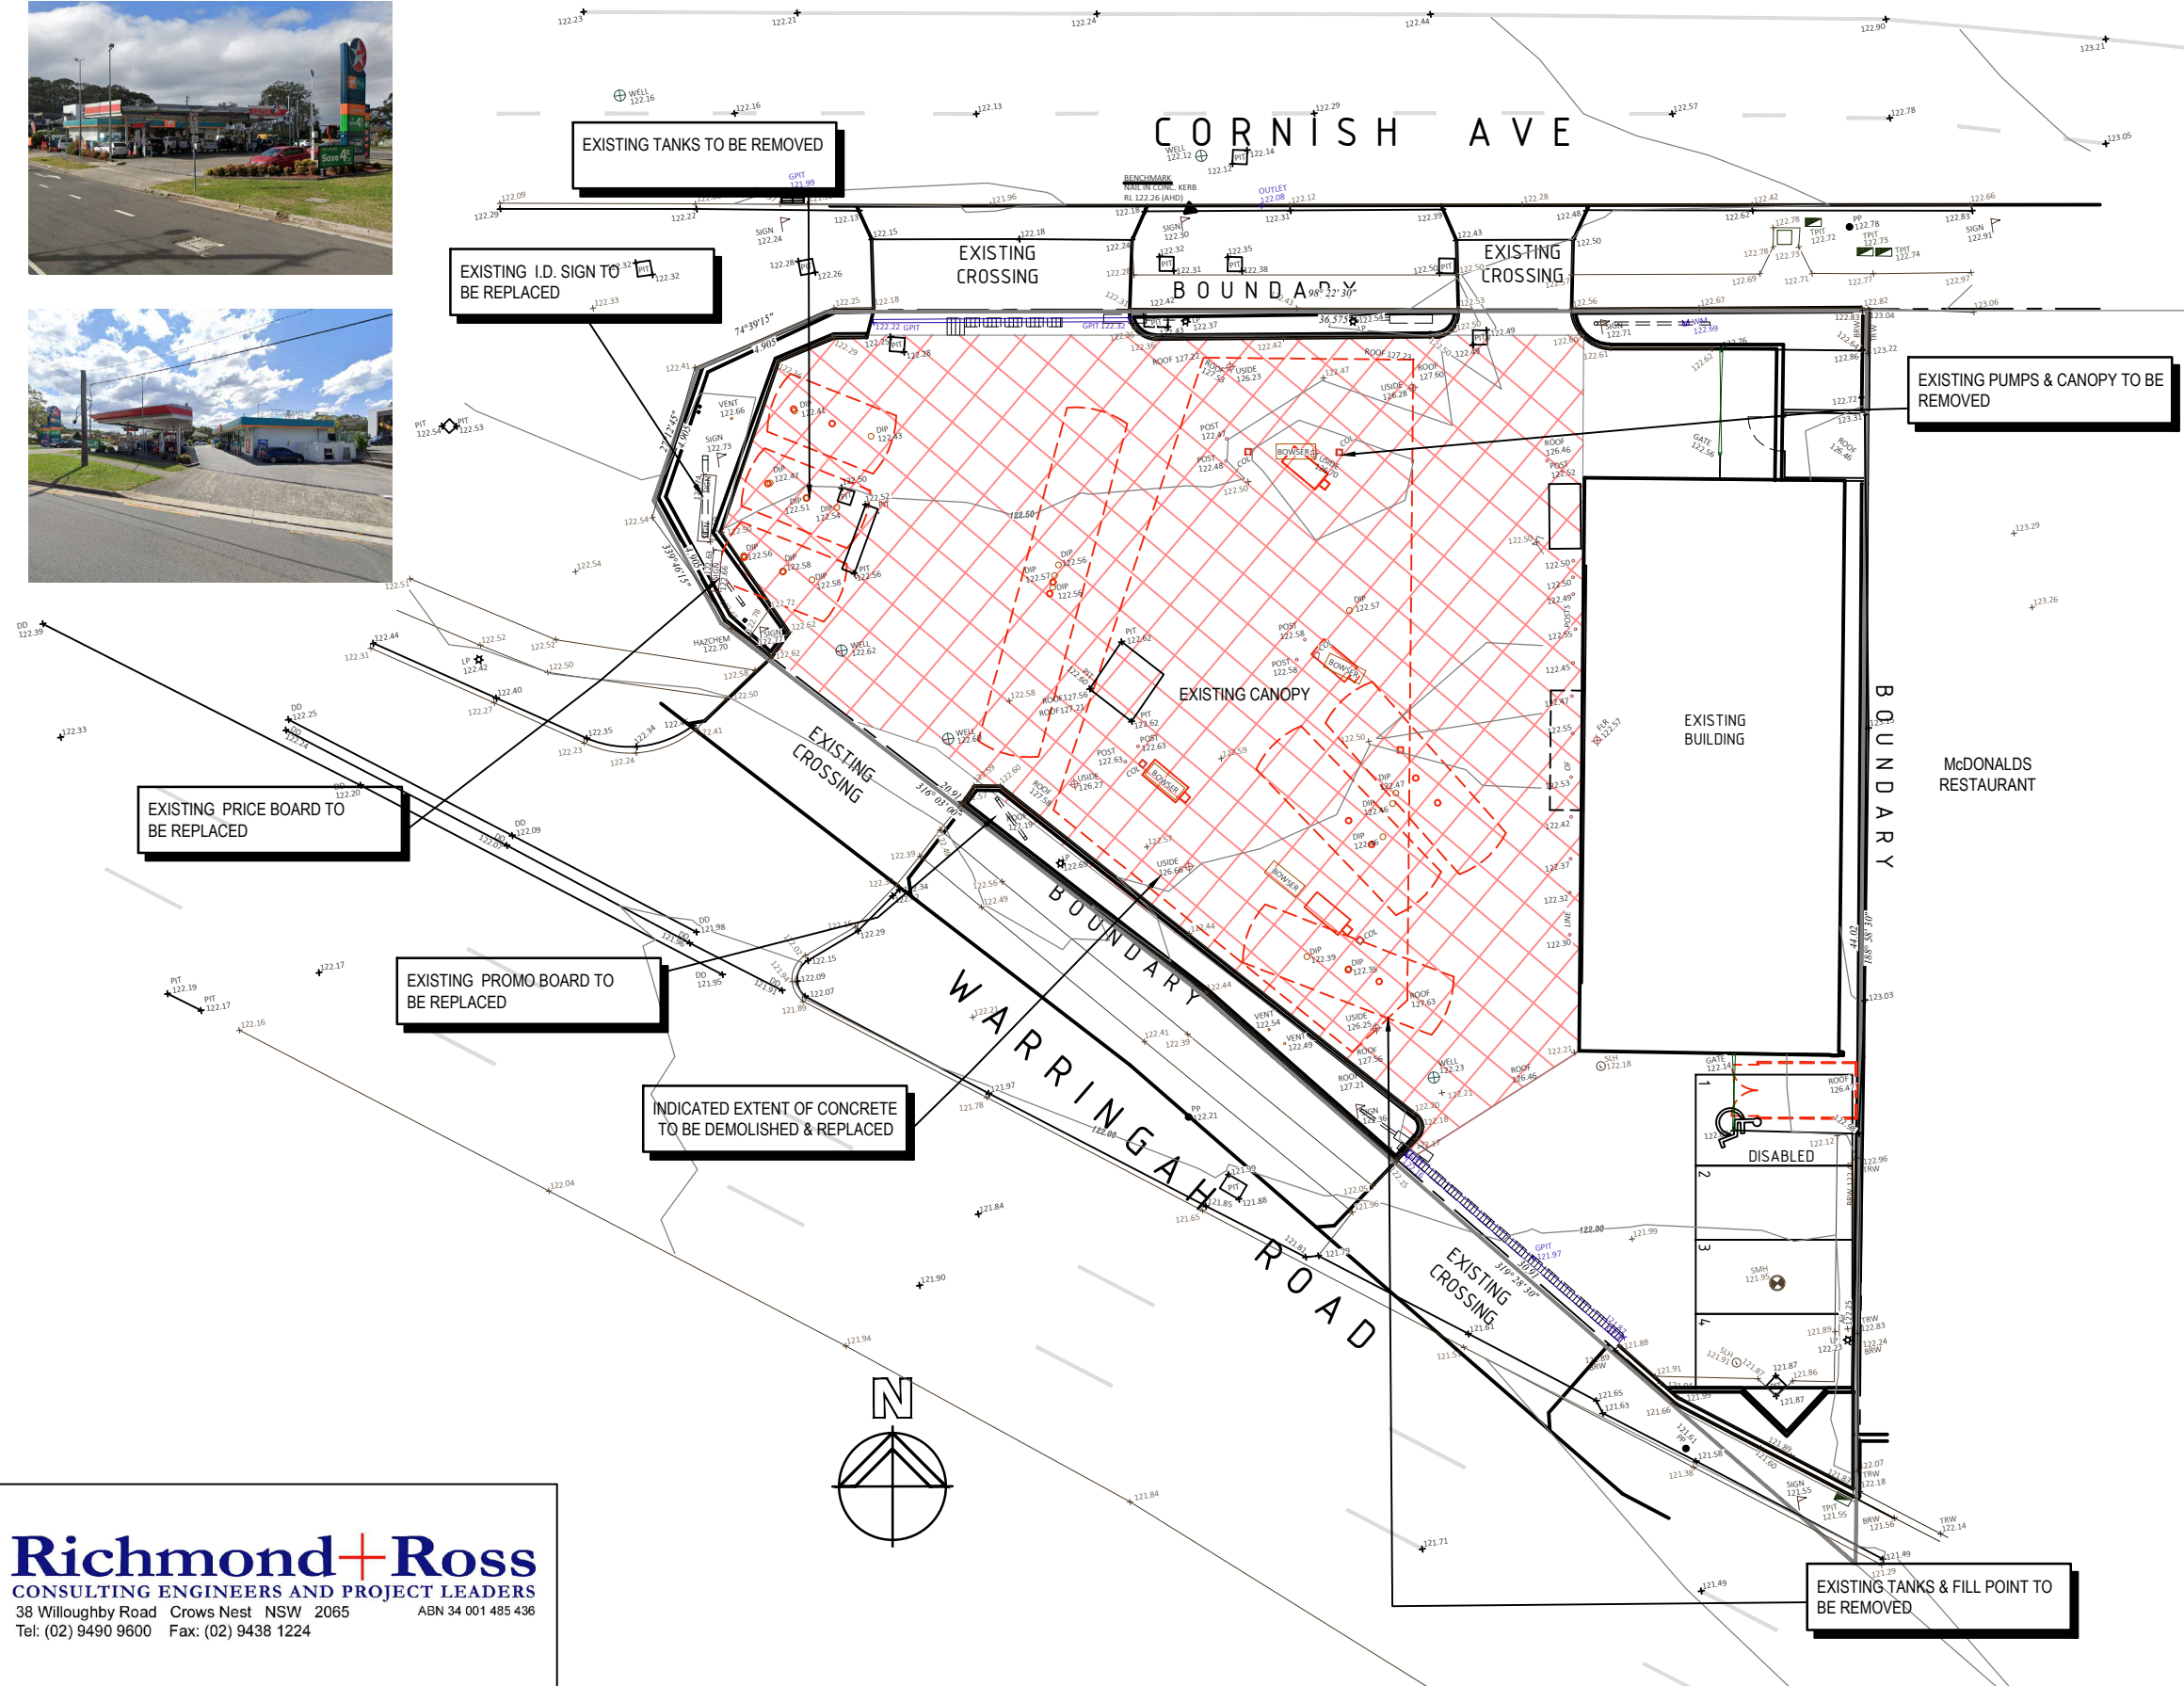

GEOGRAPHIC LOCATION

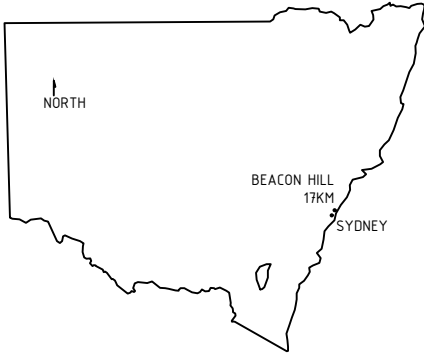

LEGEND:

ITEMS TO BE DEMOLISHED - - - - -

Richmond+Ross
CONSULTING ENGINEERS AND PROJECT LEADERS
38 Willoughby Road Crows Nest NSW 2065 ABN 34 001 485 436
Tel: (02) 9490 9600 Fax: (02) 9438 1224

Ampol Australia Petroleum Pty Ltd
COPYRIGHT
THIS DRAWING & DESIGN MUST NOT BE COPIED IN WHOLE OR PART WITHOUT THE WRITTEN CONSENT OF AMPOL AUSTRALIA PETROLEUM PTY LTD.


REV.	BY	DATE	DESCRIPTION OF CHANGE
B	DC	15.03.21	UPSS ASSESSMENT
C	DC	22.03.21	UPSS ASSESSMENT
D	BA	14.05.21	PRELIMINARY DA ISSUE
REVISION			

PROJECT	210072
BEACON HILL NSW	
Cnr WARINGAH RD & CORNISH AVE	
BEACON HILL	
SITE ID:	28973

TITLE	EXISTING AND DEMOLITION SITE PLAN
-------	-----------------------------------

DRAWN	DC	DATE	09.03.21	APPROVED		DATE	
SCALE	250	SIZE	A3	DRAWING No.	A01	REV.	D

PRELIMINARY
DA ISSUE

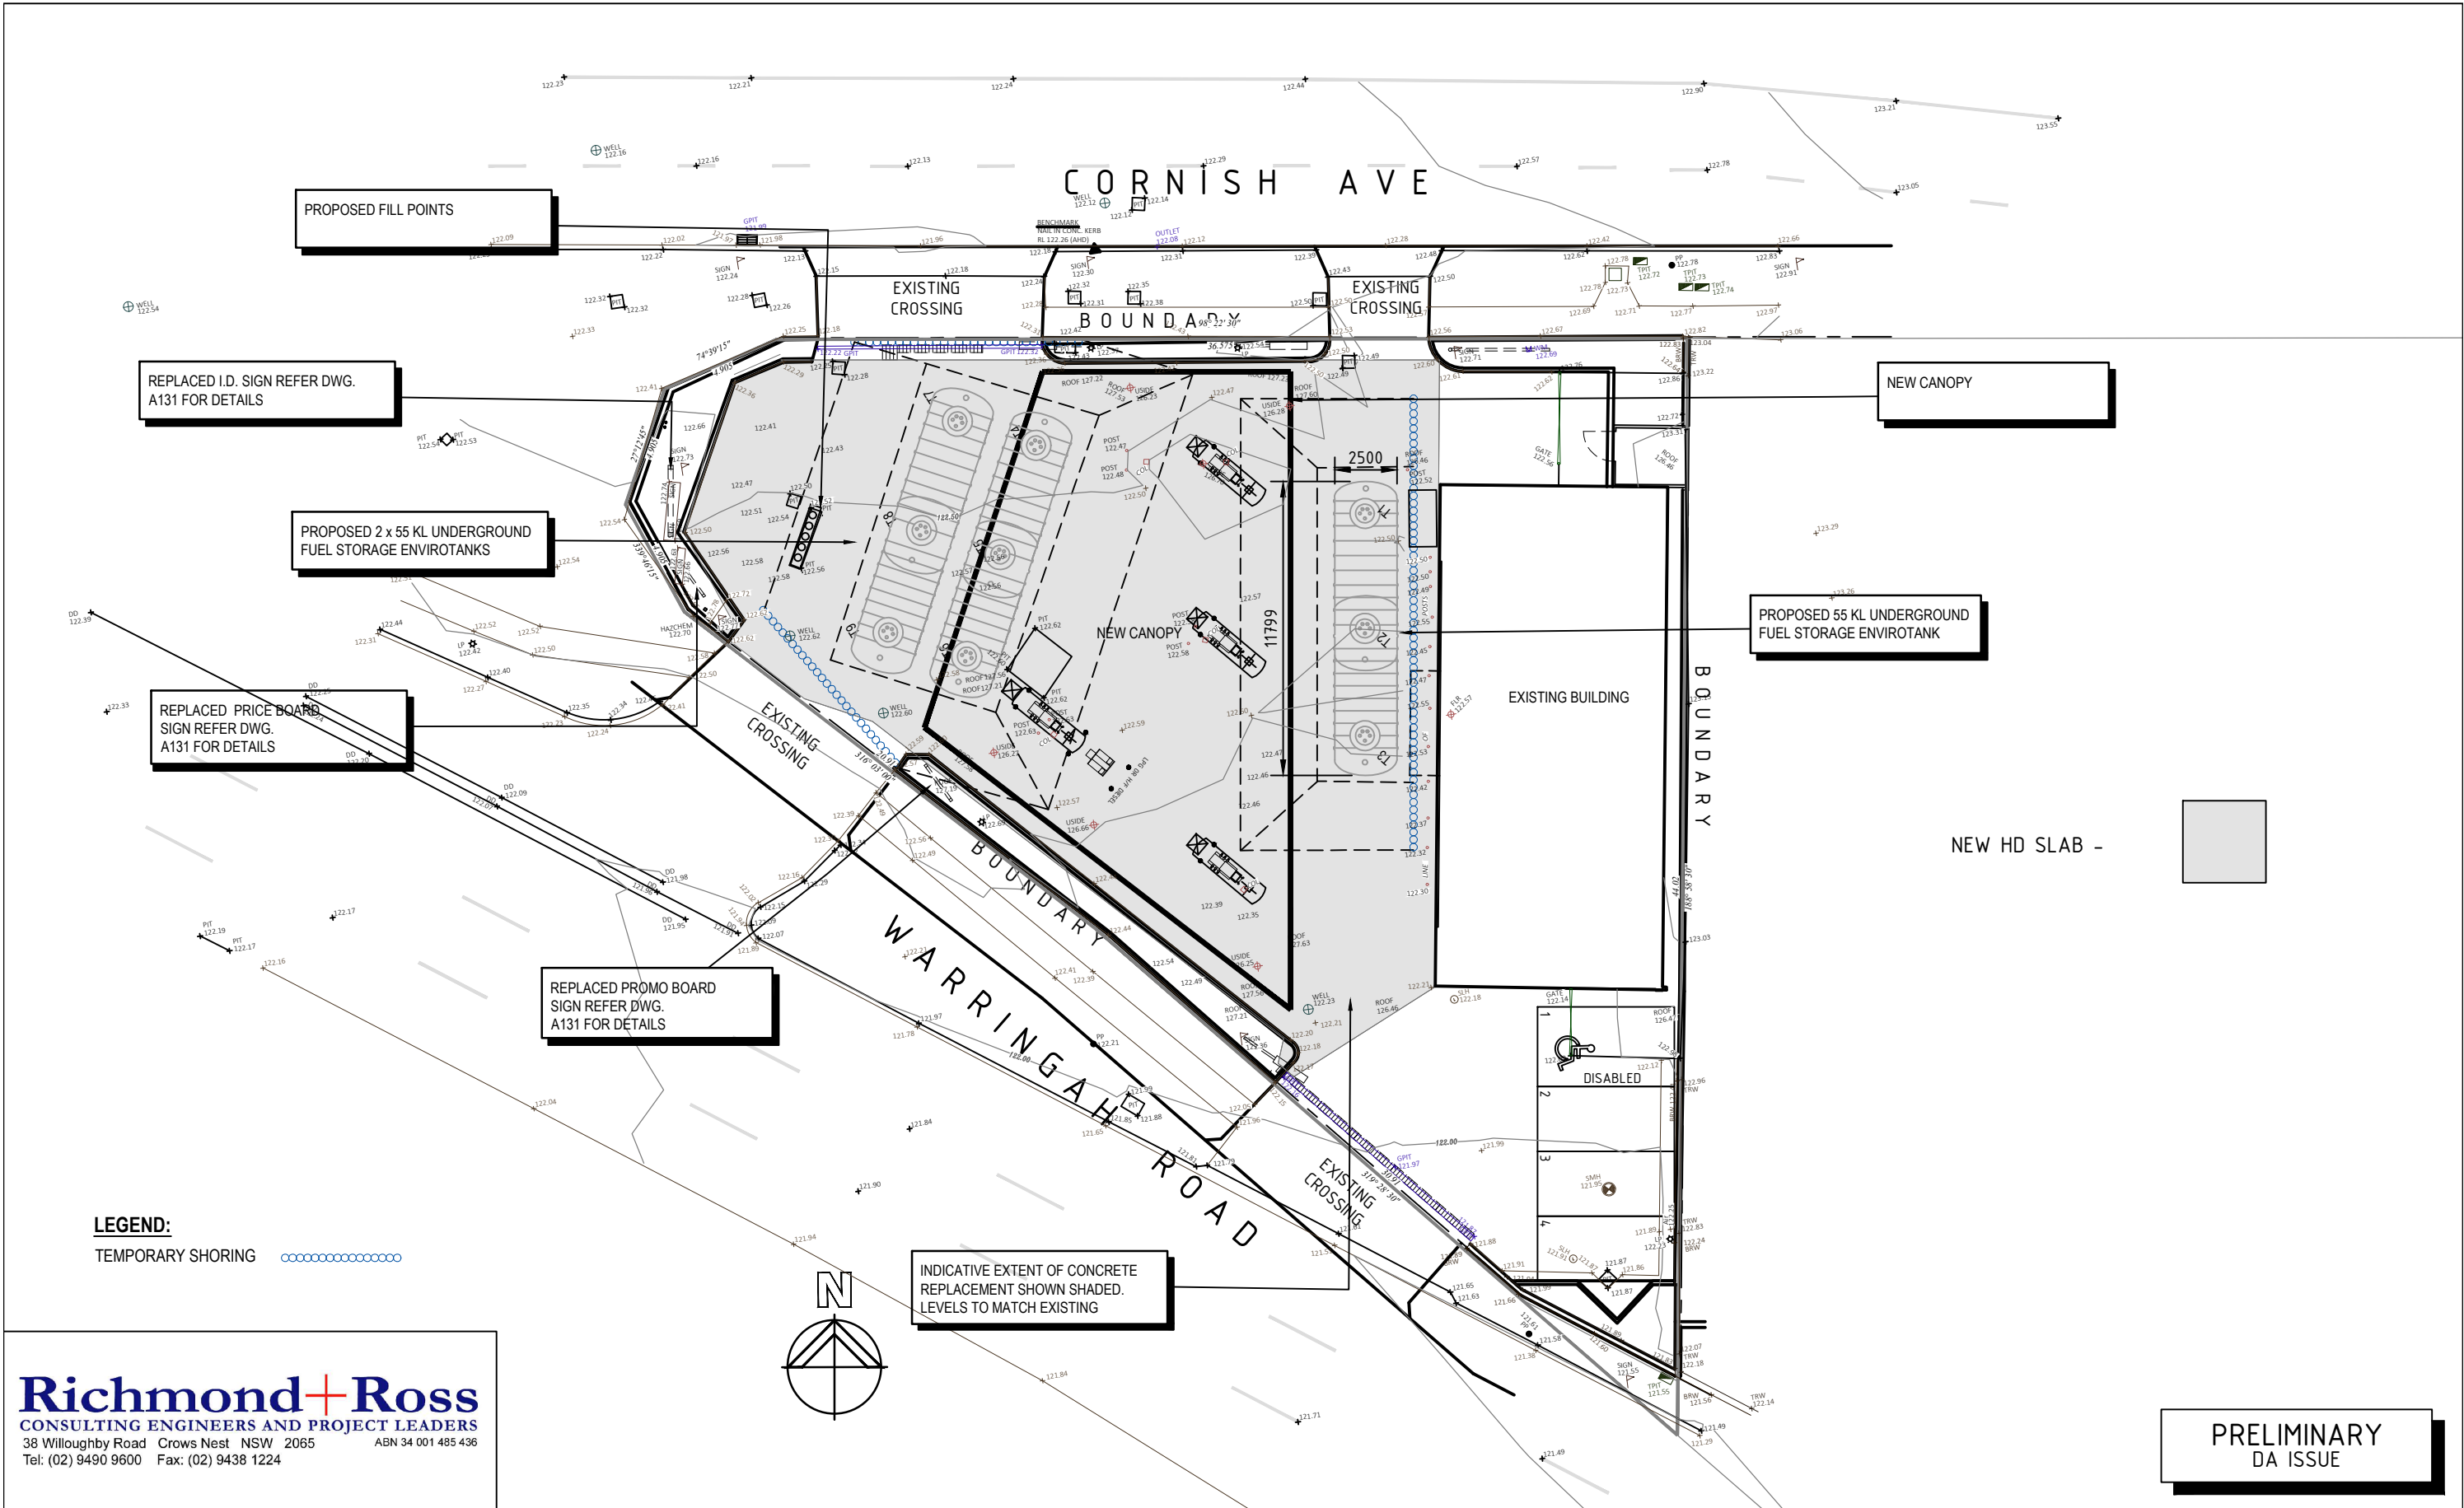

Richmond+Ross
CONSULTING ENGINEERS AND PROJECT LEADERS
38 Willoughby Road Crows Nest NSW 2065 ABN 34 001 485 436
Tel: (02) 9490 9600 Fax: (02) 9438 1224



Ampol Australia Petroleum Pty Ltd
COPYRIGHT
THIS DRAWING & DESIGN MUST NOT BE COPIED IN WHOLE OR PART WITHOUT THE WRITTEN CONSENT OF AMPOL AUSTRALIA PETROLEUM PTY LTD.

REV.	BY	DATE	DESCRIPTION OF CHANGE
B	DC	15.03.21	UPSS ASSESSMENT
C	DC	22.03.21	UPSS ASSESSMENT
D	BA	14.05.21	PRELIMINARY DA ISSUE
REVISION			

PROJECT	210072
BEACON HILL NSW	
Cnr WARINGAH RD & CORNISH AVE	
BEACON HILL	
SITE ID:	28973

TITLE	PROPOSED SITE PLAN & FUEL SYSTEM
-------	----------------------------------

DRAWN	DC	DATE	09.03.21	APPROVED		DATE	
SCALE	250	SIZE	A3	DRAWING No.	A02	REV.	D

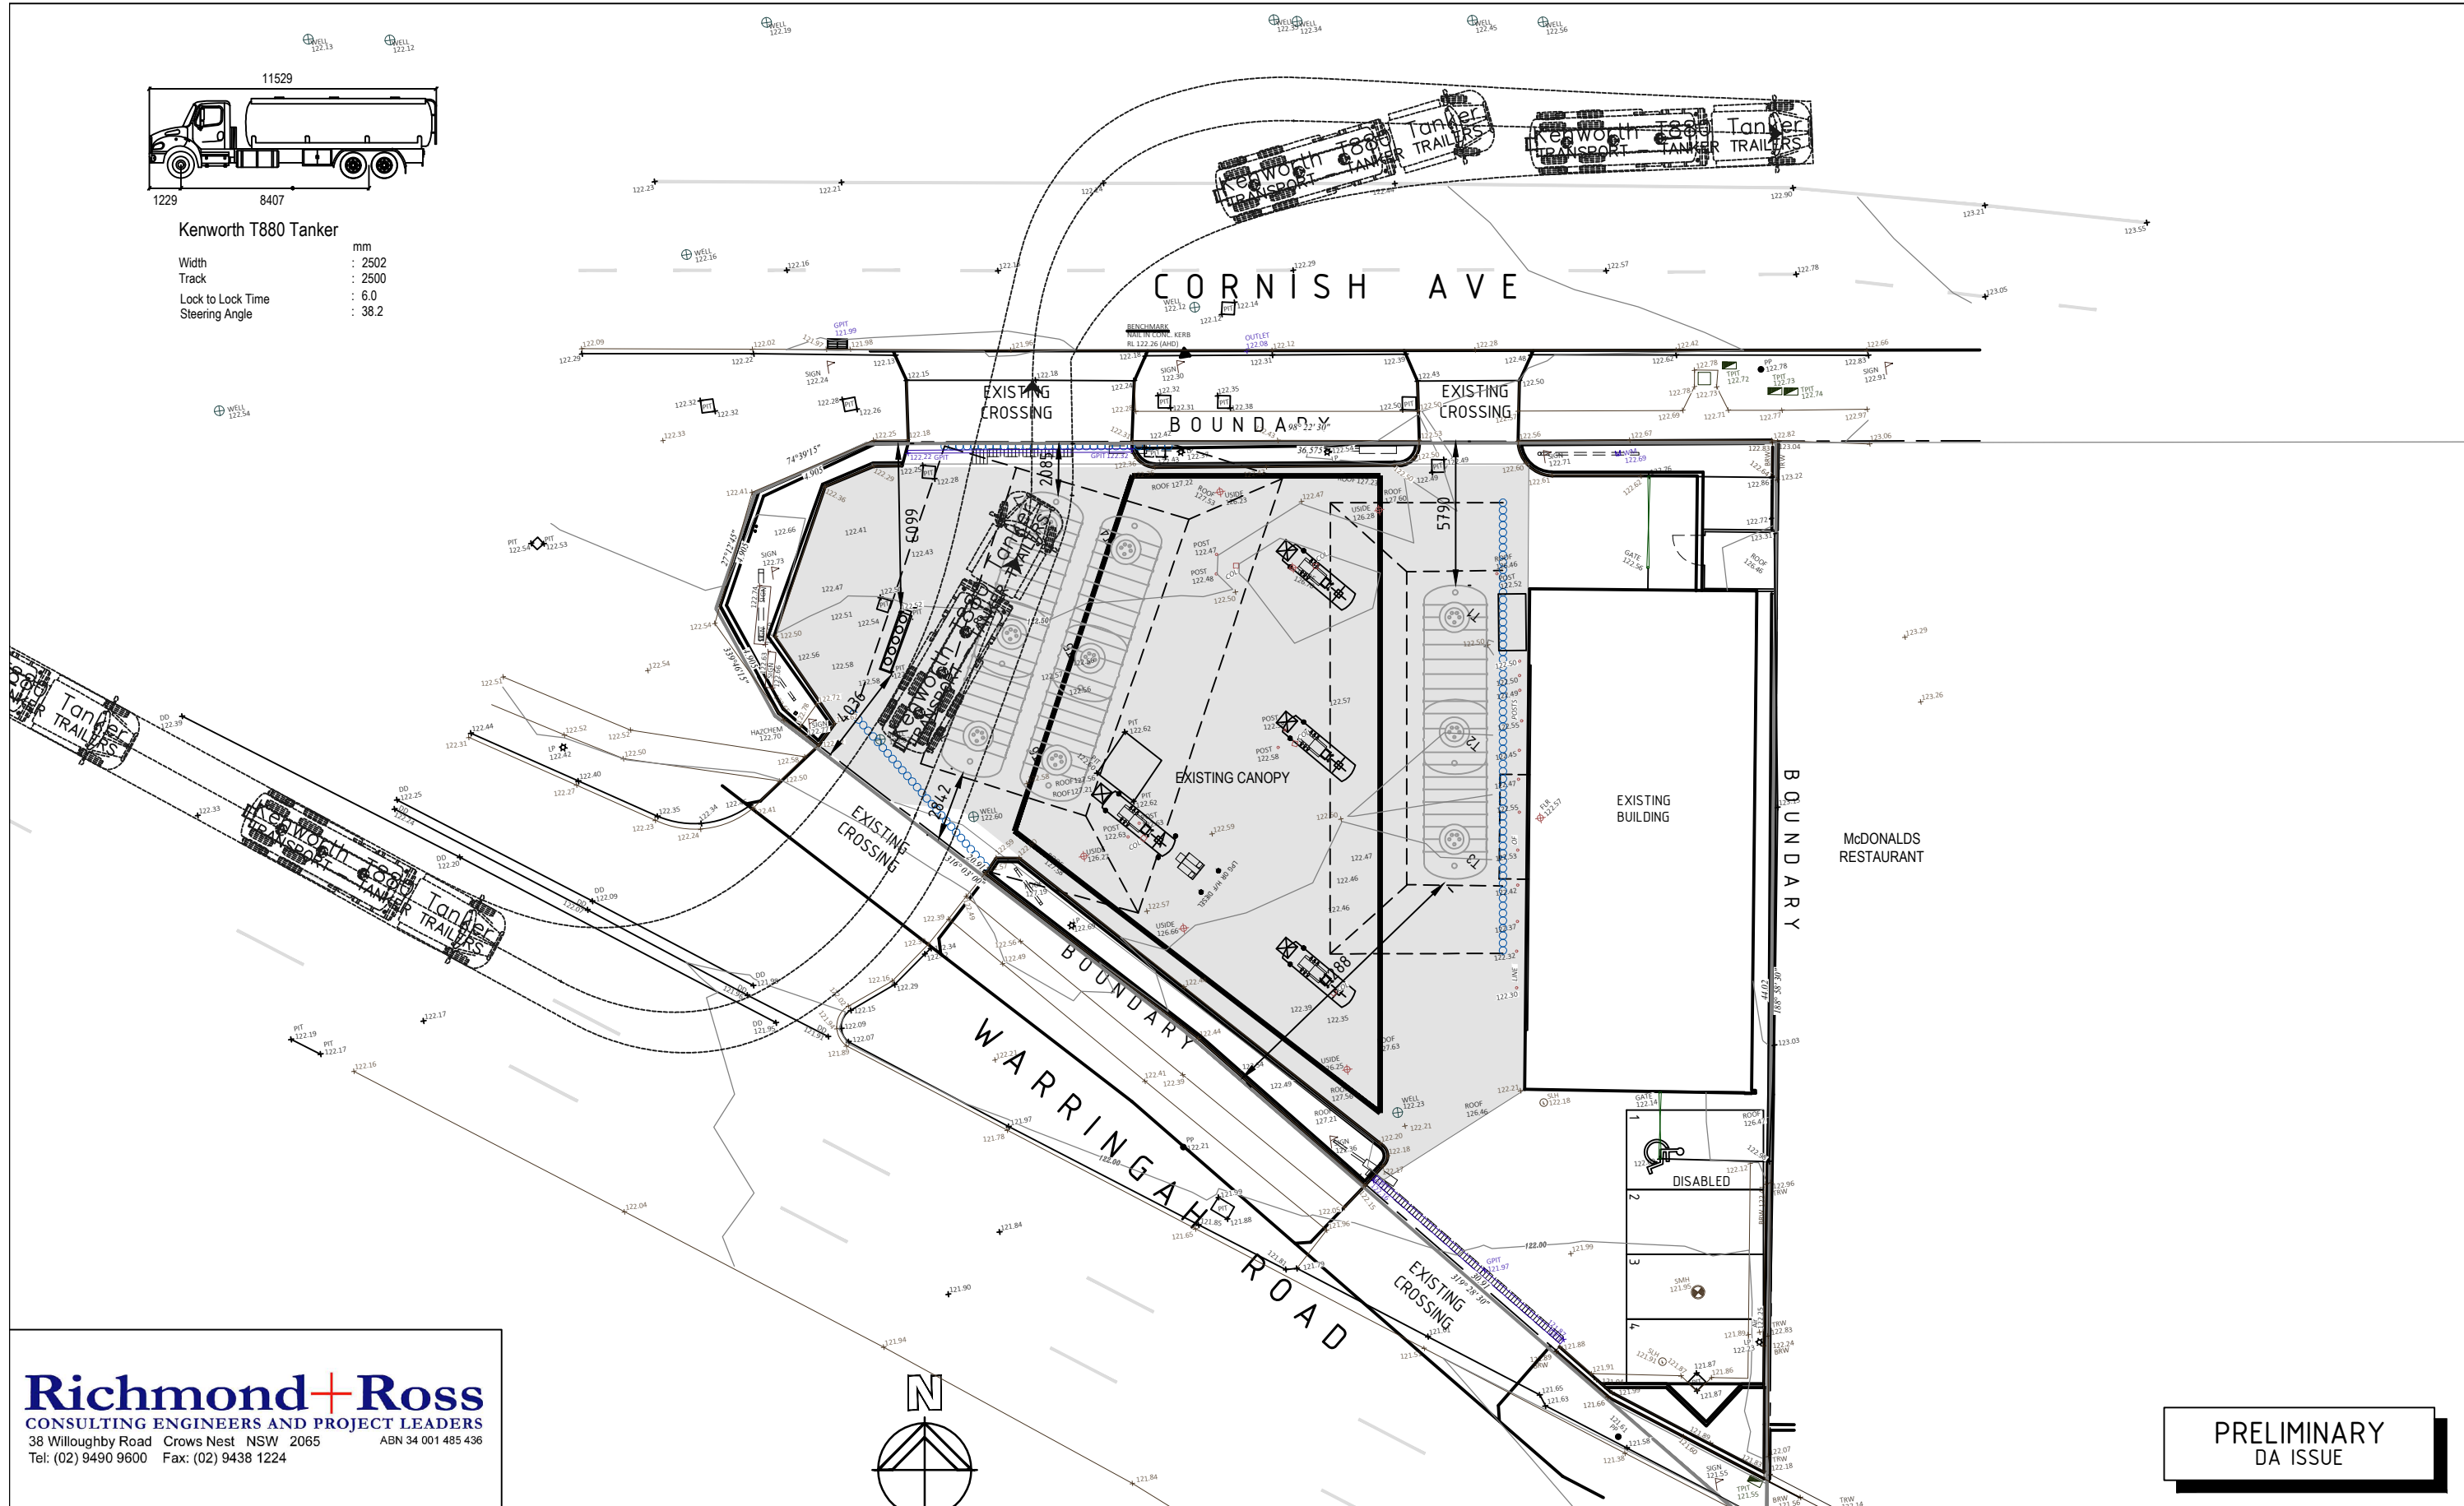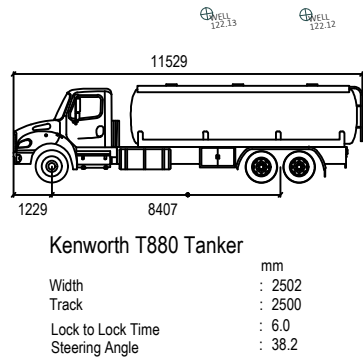


Richmond+Ross
CONSULTING ENGINEERS AND PROJECT LEADERS
38 Willoughby Road Crows Nest NSW 2065 ABN 34 001 485 436
Tel: (02) 9490 9600 Fax: (02) 9438 1224

PRELIMINARY
DA ISSUE

AMPOL Ampol Australia Petroleum Pty Ltd
COPYRIGHT
THIS DRAWING & DESIGN MUST NOT BE COPIED IN
WHOLE OR PART WITHOUT THE WRITTEN CONSENT OF
AMPOL AUSTRALIA PETROLEUM PTY LTD.

REV.	BY	DATE	DESCRIPTION OF CHANGE	PROJECT	TITLE	DRAWN	DATE	APPROVED	DATE
B	DC	15.03.21	UPSS ASSESSMENT	210072 BEACON HILL NSW Cnr WARINGAH RD & CORNISH AVE SITE ID: 28973	TANKER PATH	DC	09.03.21		
C	DC	22.03.21	UPSS ASSESSMENT			SCALE	SIZE	DRAWING No.	REV.
D	BA	14.05.21	PRELIMINARY DA ISSUE			250	A3	A03	D
REVISION									


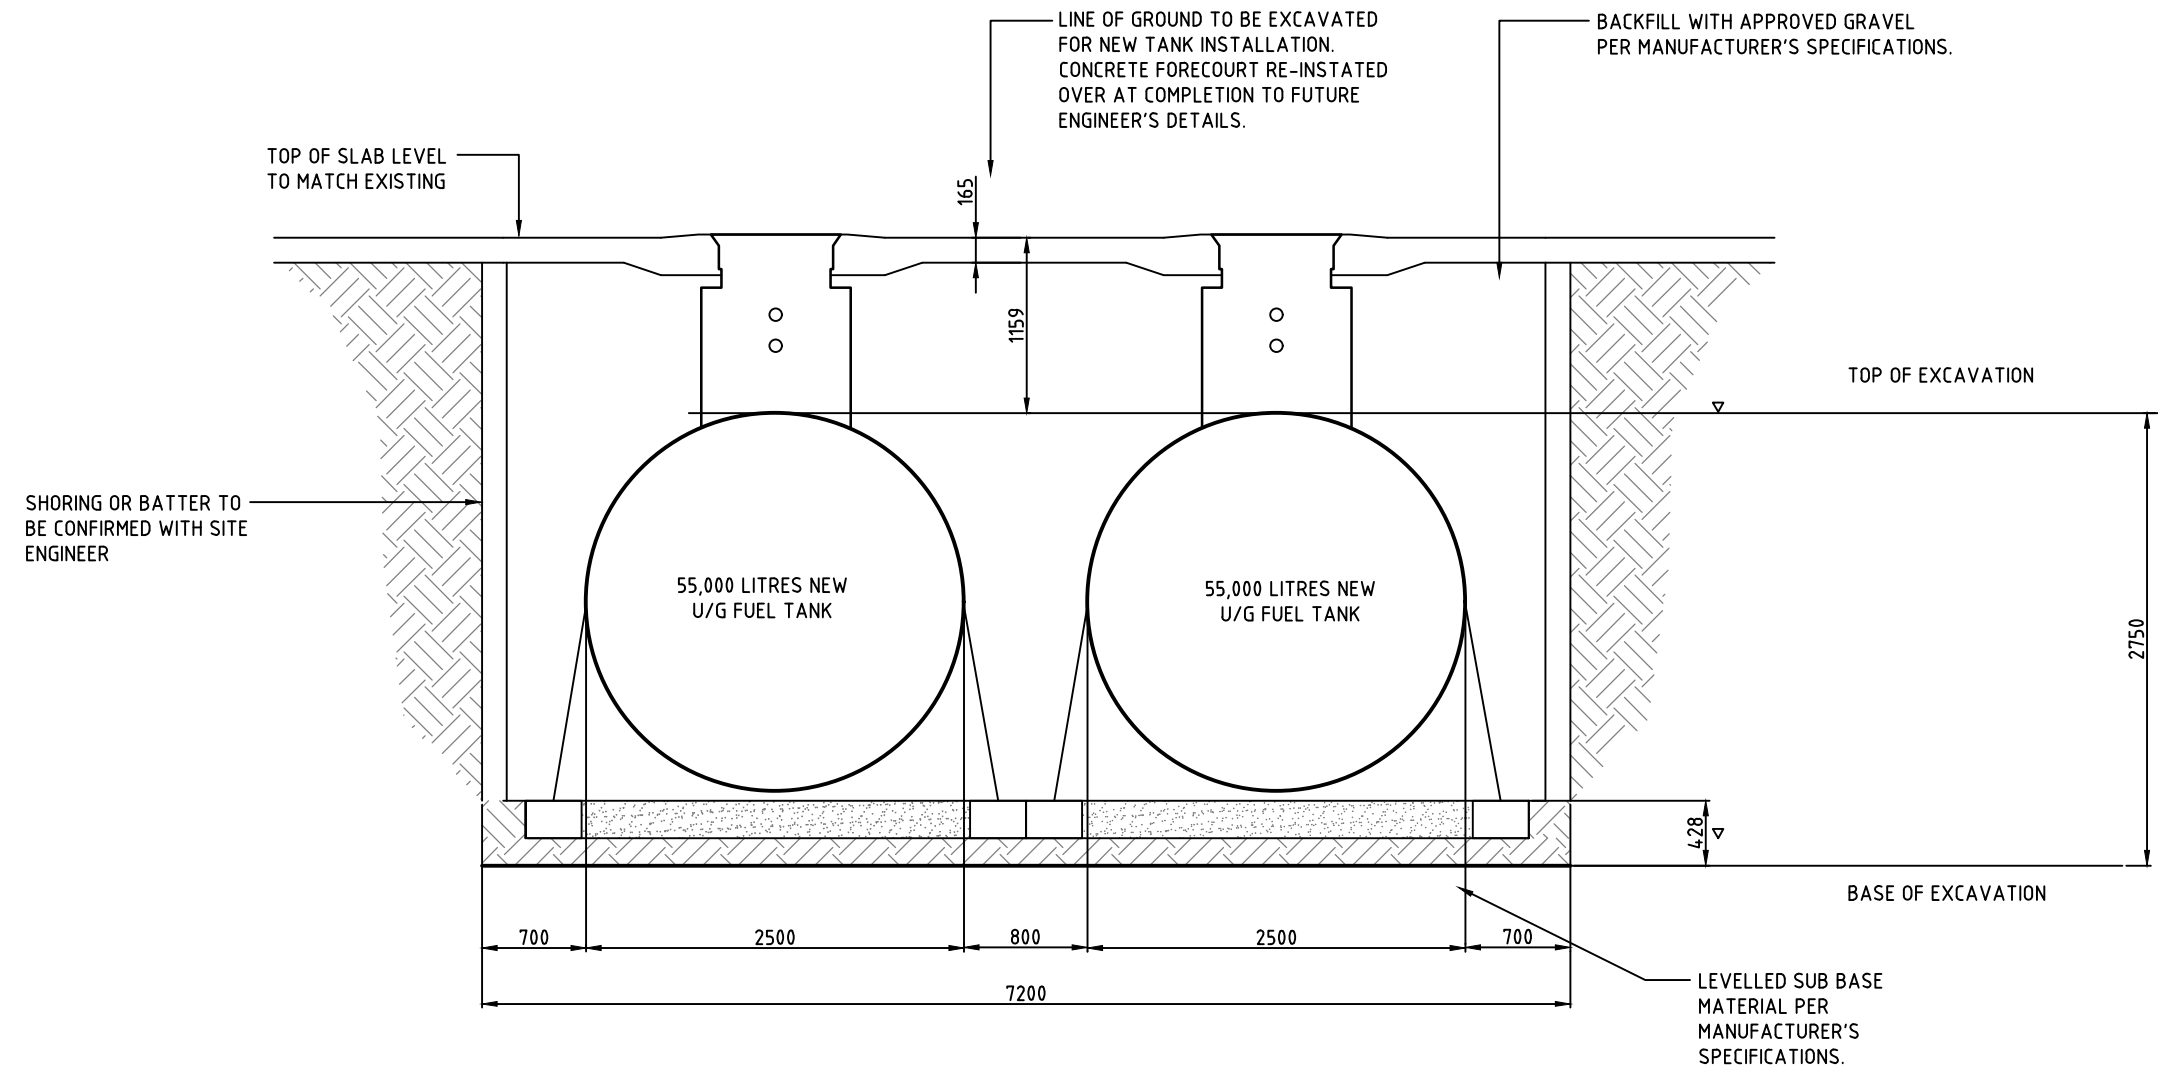


01 TYPICAL TANK FARM SECTION
SCALE 1:50

Richmond+Ross
CONSULTING ENGINEERS AND PROJECT LEADERS
38 Willoughby Road Crows Nest NSW 2065 ABN 34 001 485 436
Tel: (02) 9490 9600 Fax: (02) 9438 1224

PRELIMINARY
DA ISSUE



 Ampol Australia Petroleum Pty Ltd COPYRIGHT THIS DRAWING & DESIGN MUST NOT BE COPIED IN WHOLE OR PART WITHOUT THE WRITTEN CONSENT OF AMPOL AUSTRALIA PETROLEUM PTY LTD.	REV.	BY	DATE	DESCRIPTION OF CHANGE	PROJECT	TITLE	DRAWN	DATE	APPROVED	DATE
	D	BA	14.05.21	PRELIMINARY DA ISSUE	210072		DC	09.03.21		
					BEACON HILL NSW	TYPICAL TANK FARM SECTION	SCALE	SIZE	DRAWING No.	REV.
					Cnr WARINGAH RD & CORNISH AVE		50	A3	A05	D
					SITE ID: BEACON HILL 28973					

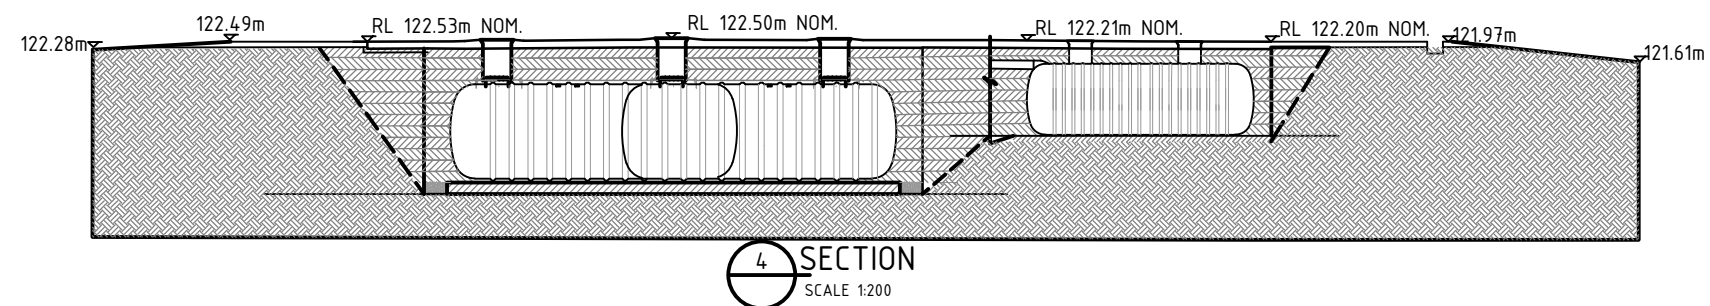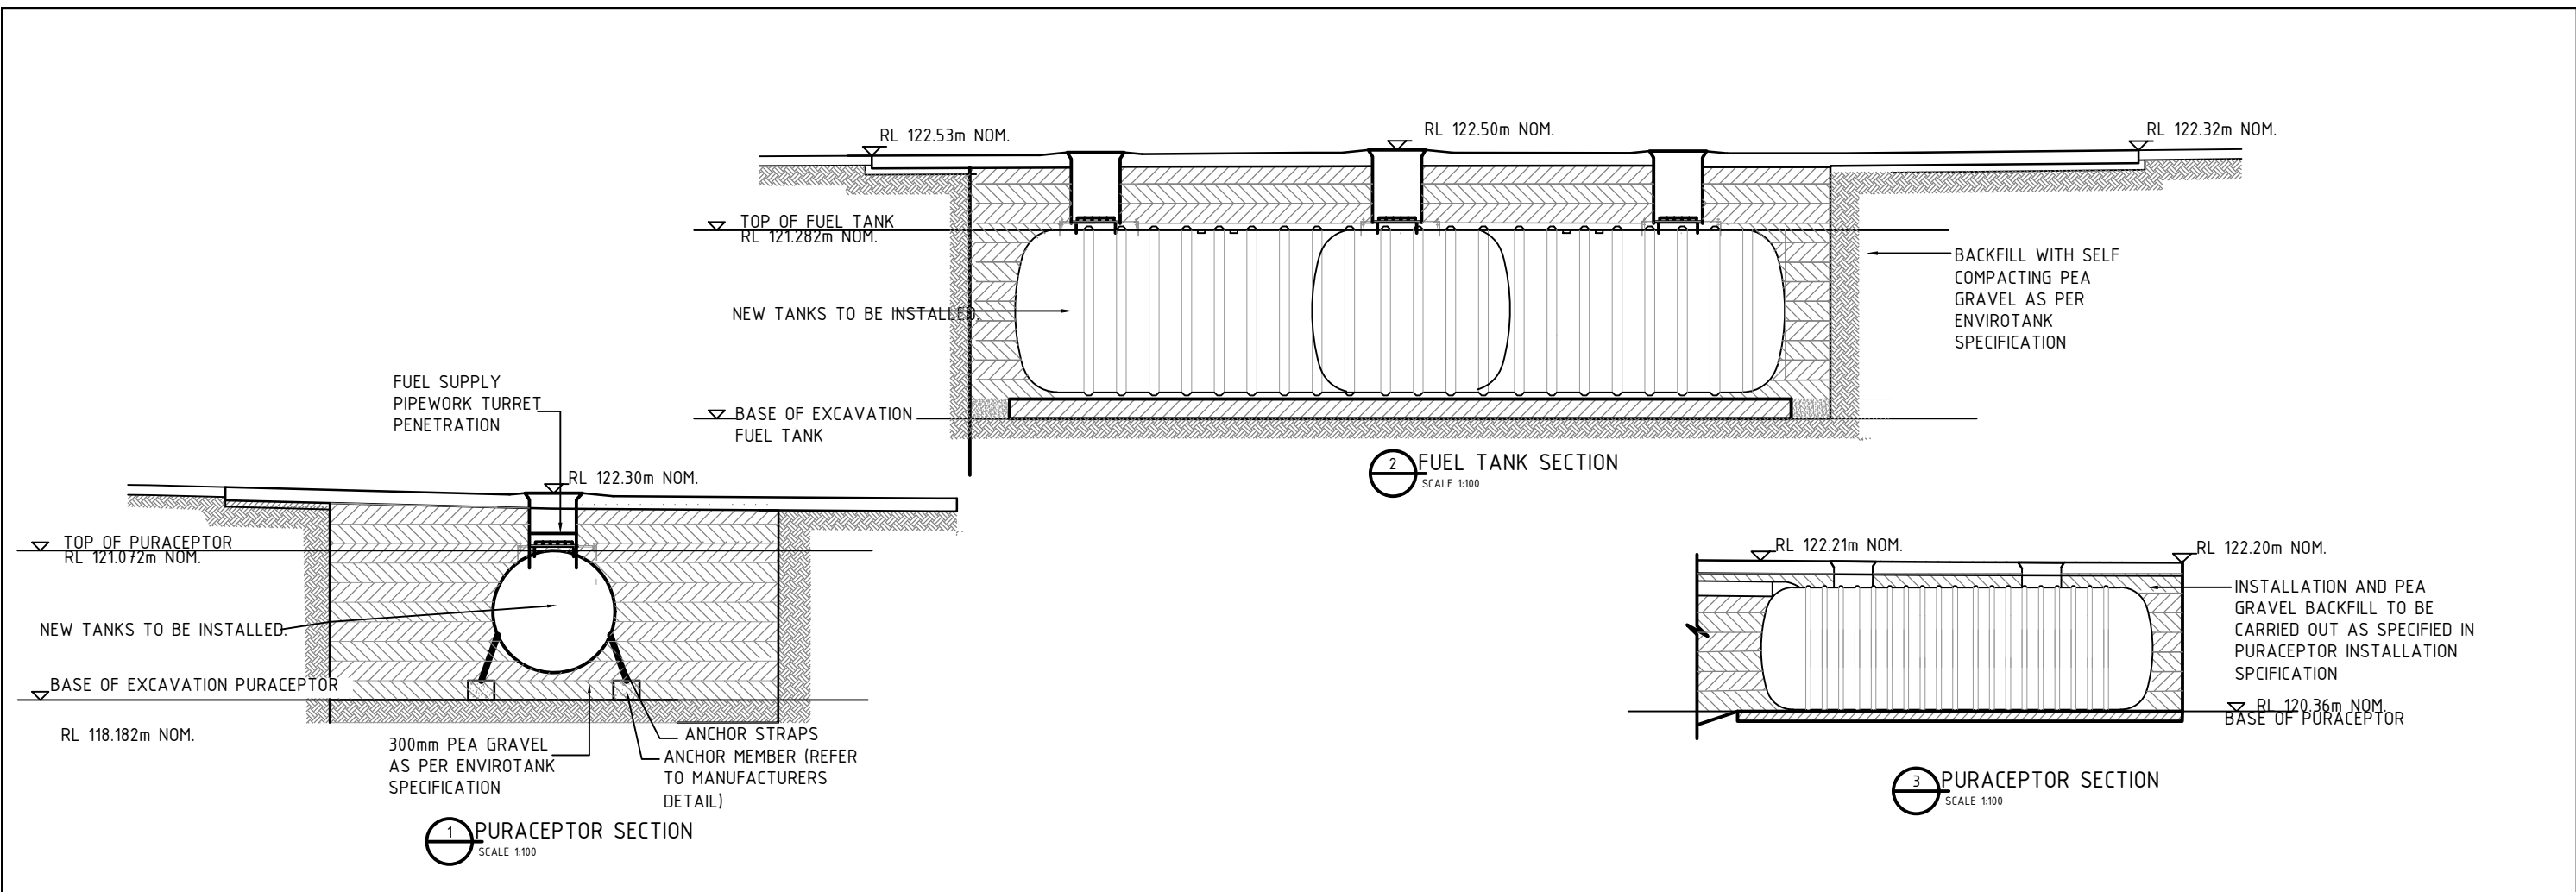

Richmond+Ross
CONSULTING ENGINEERS AND PROJECT LEADERS
38 Willoughby Road Crows Nest NSW 2065 ABN 34 001 485 436
Tel: (02) 9490 9600 Fax: (02) 9438 1224

PRELIMINARY
DA ISSUE

 Ampol Australia Petroleum Pty Ltd COPYRIGHT THIS DRAWING & DESIGN MUST NOT BE COPIED IN WHOLE OR PART WITHOUT THE WRITTEN CONSENT OF AMPOL AUSTRALIA PETROLEUM PTY LTD.	REV.	BY	DATE	DESCRIPTION OF CHANGE	PROJECT	210072	TITLE	TANK & PURACEPTOR SECTION	DRAWN	DATE	APPROVED	DATE
	D	BA	14.05.21	PRELIMINARY DA ISSUE	BEACON HILL NSW Cnr WARINGAH RD & CORNISH AVE BEACON HILL SITE ID: 28973	DC			09.03.21			
						SCALE			SIZE	DRAWING No.	REV.	
						100			A3	A06	D	
	REVISION											

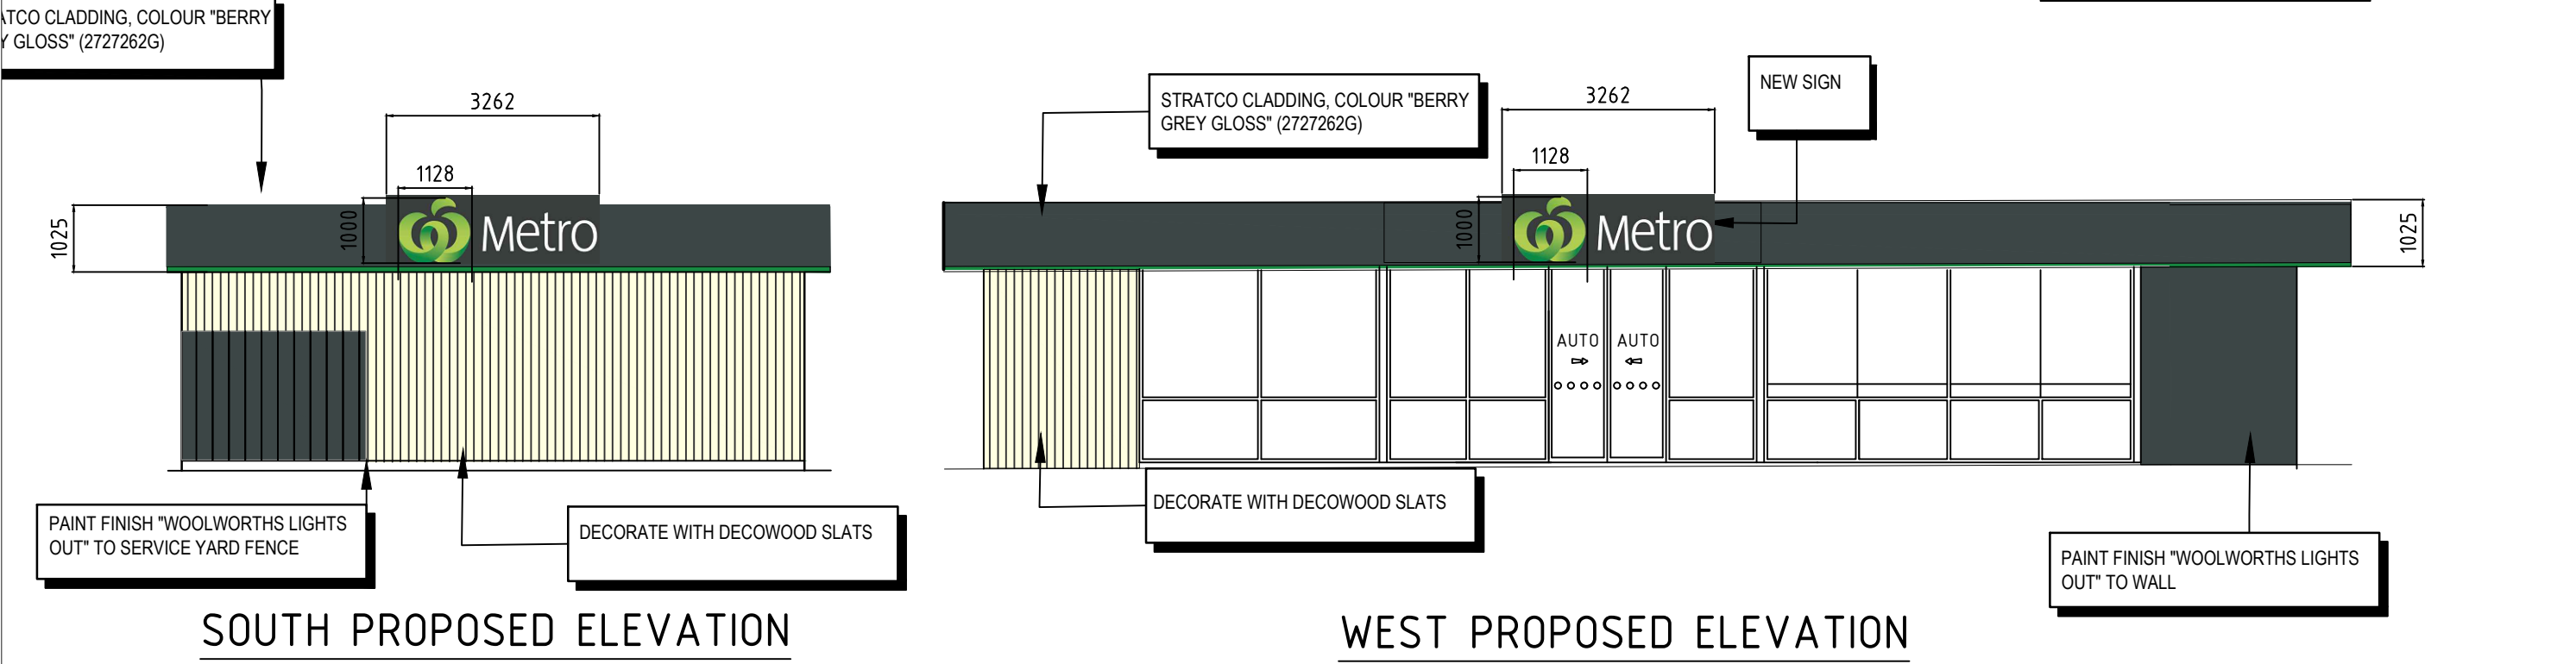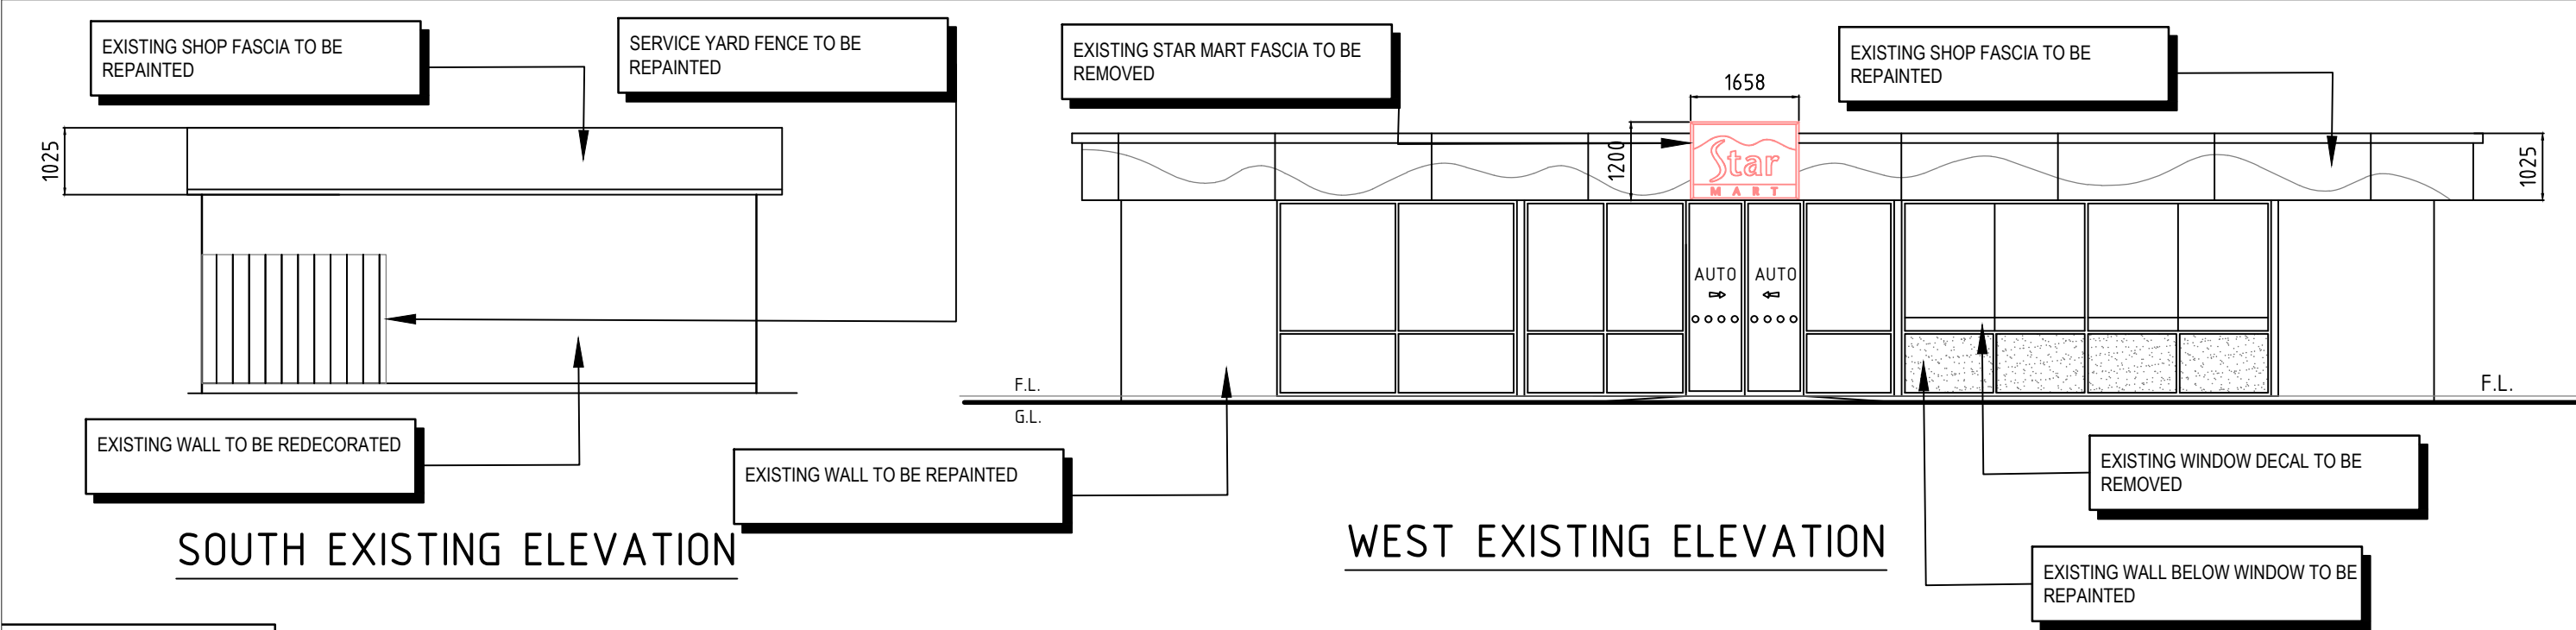


Richmond+Ross
CONSULTING ENGINEERS AND PROJECT LEADERS
38 Willoughby Road Crows Nest NSW 2065 ABN 34 001 485 436
Tel: (02) 9490 9600 Fax: (02) 9438 1224

PRELIMINARY
DA ISSUE

 Ampol Australia Petroleum Pty Ltd COPYRIGHT THIS DRAWING & DESIGN MUST NOT BE COPIED IN WHOLE OR PART WITHOUT THE WRITTEN CONSENT OF AMPOL AUSTRALIA PETROLEUM PTY LTD.	REV.	BY	DATE	DESCRIPTION OF CHANGE	PROJECT	TITLE	DRAWN	DATE	APPROVED	DATE
	D	BA	14.05.21	PRELIMINARY DA ISSUE	210072	EXISTING & PROPOSED BUILDING ELEVATIONS	DC	09.03.21		
					BEACON HILL NSW					
					Cnr WARINGAH RD & CORNISH AVE					
					SITE ID: BEACON HILL 28973					
REVISION							SCALE	SIZE	DRAWING No.	REV.
							100	A3	A110	D


EXISTING SHOP FASCIA TO BE
REPAINTED

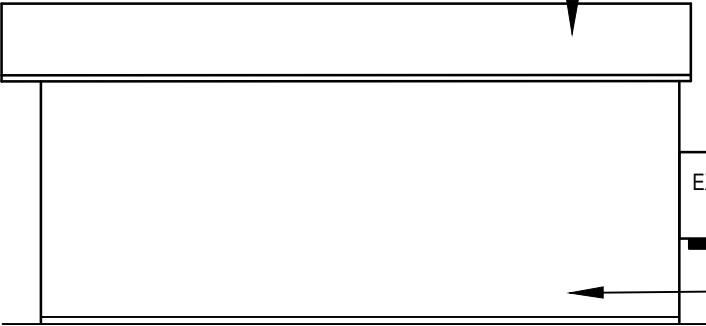

NORTH EXISTING ELEVATION

EXISTING WALL TO BE REPAINTED


EXISTING SHOP FASCIA TO BE
REPAINTED

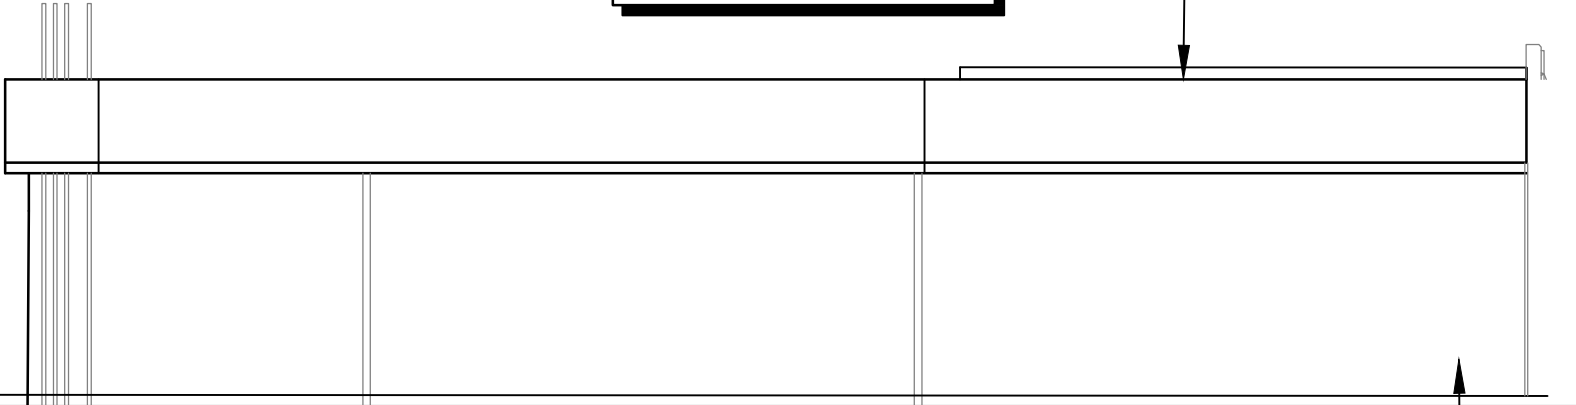

EAST EXISTING ELEVATION

EXISTING WALL TO BE REPAINTED

STRATCO CLADDING, COLOUR "BERRY
GREY GLOSS" (2727262G)

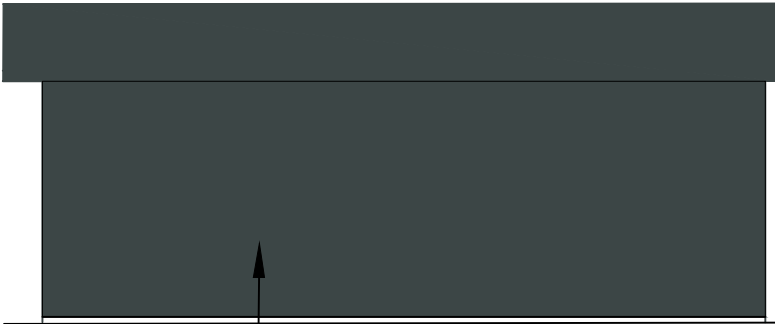

PAINT FINISH "WOOLWORTHS LIGHTS
OUT" TO WALL

NORTH PROPOSED ELEVATION

STRATCO CLADDING, COLOUR "BERRY
GREY GLOSS" (2727262G)



EAST PROPOSED ELEVATION


PAINT FINISH "WOOLWORTHS LIGHTS
OUT" TO WALL

Richmond+Ross
CONSULTING ENGINEERS AND PROJECT LEADERS
38 Willoughby Road Crows Nest NSW 2065 ABN 34 001 485 436
Tel: (02) 9490 9600 Fax: (02) 9438 1224

PRELIMINARY
DA ISSUE

AMPOL Ampol Australia Petroleum Pty Ltd
COPYRIGHT
THIS DRAWING & DESIGN MUST NOT BE COPIED IN
WHOLE OR PART WITHOUT THE WRITTEN CONSENT OF
AMPOL AUSTRALIA PETROLEUM PTY LTD.

REV.	BY	DATE	DESCRIPTION OF CHANGE	PROJECT	TITLE	DRAWN	DATE	APPROVED	DATE
D	BA	14.05.21	PRELIMINARY DA ISSUE	210072	EXISTING & PROPOSED BUILDING ELEVATIONS	DC	09.03.21		
				BEACON HILL NSW		SCALE	SIZE	DRAWING No.	REV.
				Cnr WARINGAH RD & CORNISH AVE		100	A3	A111	D
				SITE ID: BEACON HILL 28973					
REVISION									

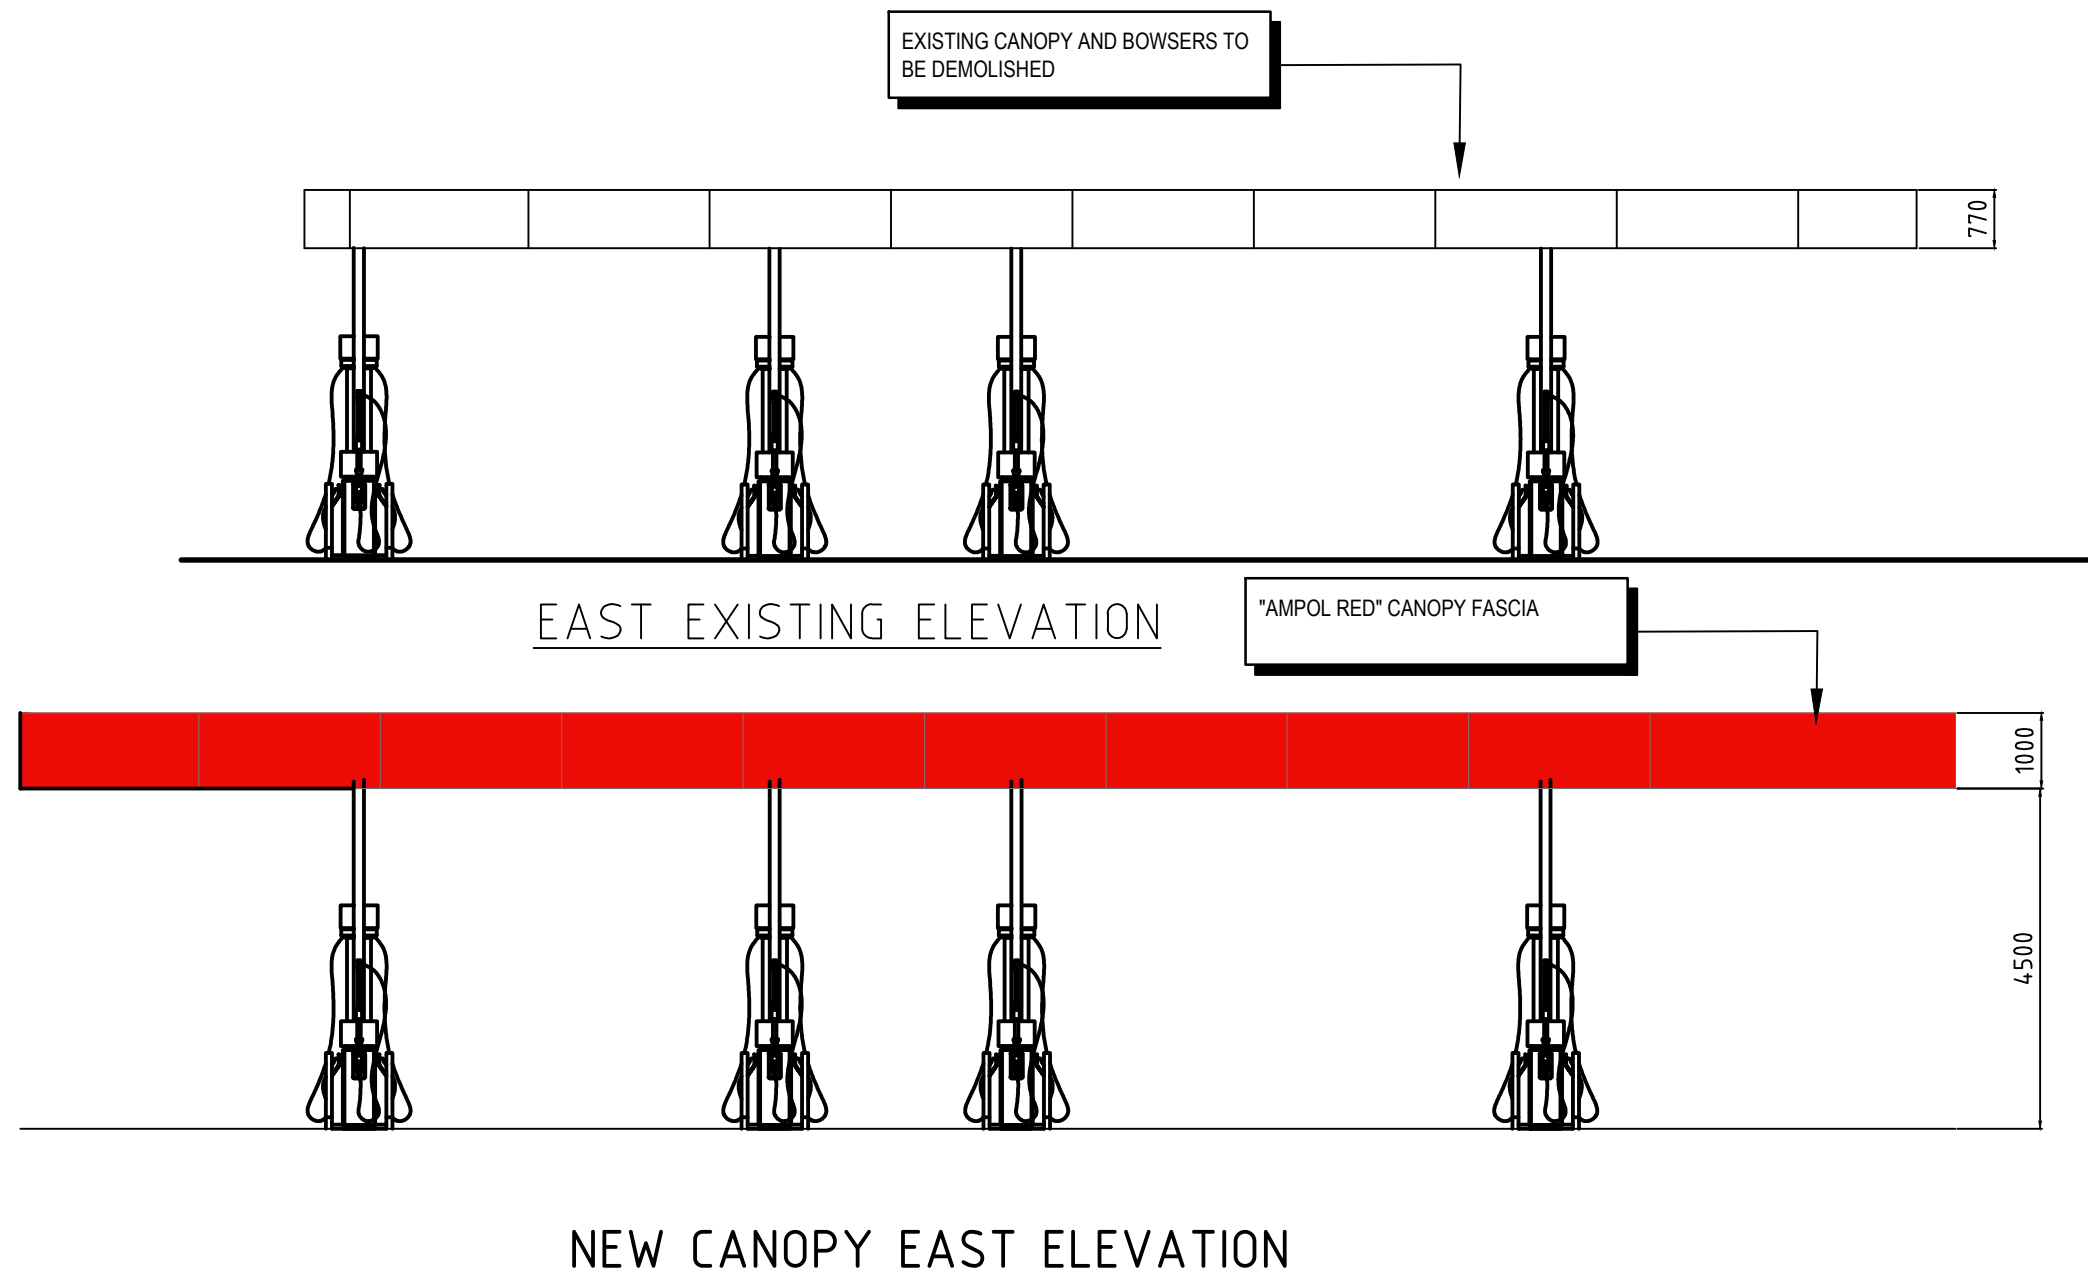


Richmond+Ross
CONSULTING ENGINEERS AND PROJECT LEADERS
38 Willoughby Road Crows Nest NSW 2065 ABN 34 001 485 436
Tel: (02) 9490 9600 Fax: (02) 9438 1224


PRELIMINARY
DA ISSUE

 Ampol Australia Petroleum Pty Ltd
COPYRIGHT
THIS DRAWING & DESIGN MUST NOT BE COPIED IN
WHOLE OR PART WITHOUT THE WRITTEN CONSENT OF
AMPOL AUSTRALIA PETROLEUM PTY LTD.


REV.	BY	DATE	DESCRIPTION OF CHANGE	PROJECT	TITLE	DRAWN	DATE	APPROVED	DATE
D	BA	14.05.21	PRELIMINARY DA ISSUE	210072	EXISTING & PROPOSED CANOPY ELEVATIONS SHEET 1 OF 3	DC	09.03.21		
				BEACON HILL NSW		SCALE	SIZE	DRAWING No.	REV.
				Cnr WARINGAH RD & CORNISH AVE		100	A3	A120	D
				SITE ID: BEACON HILL 28973					
REVISION									

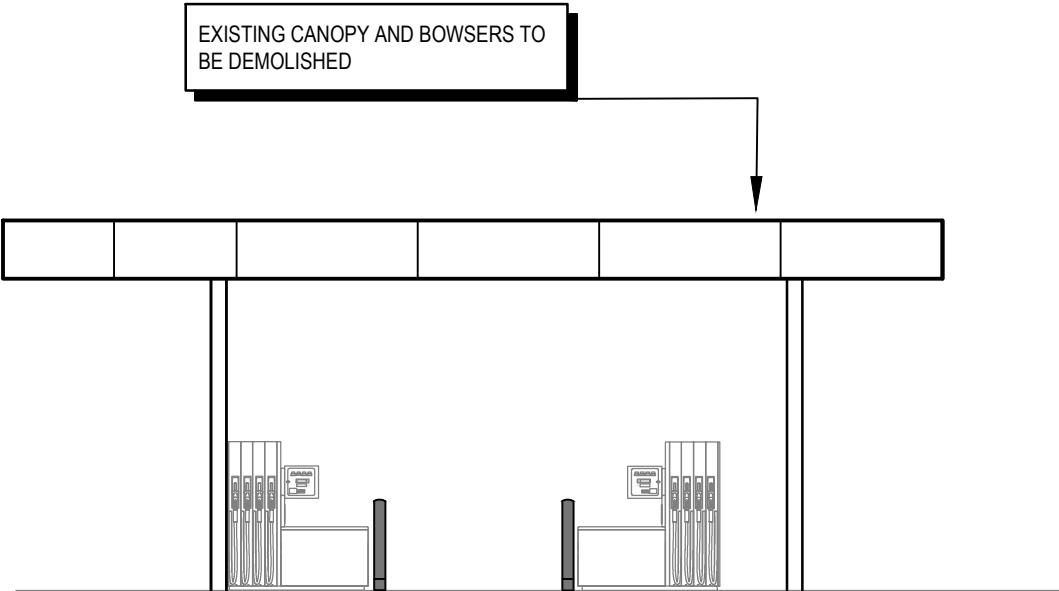


SOUTH EXISTING ELEVATION

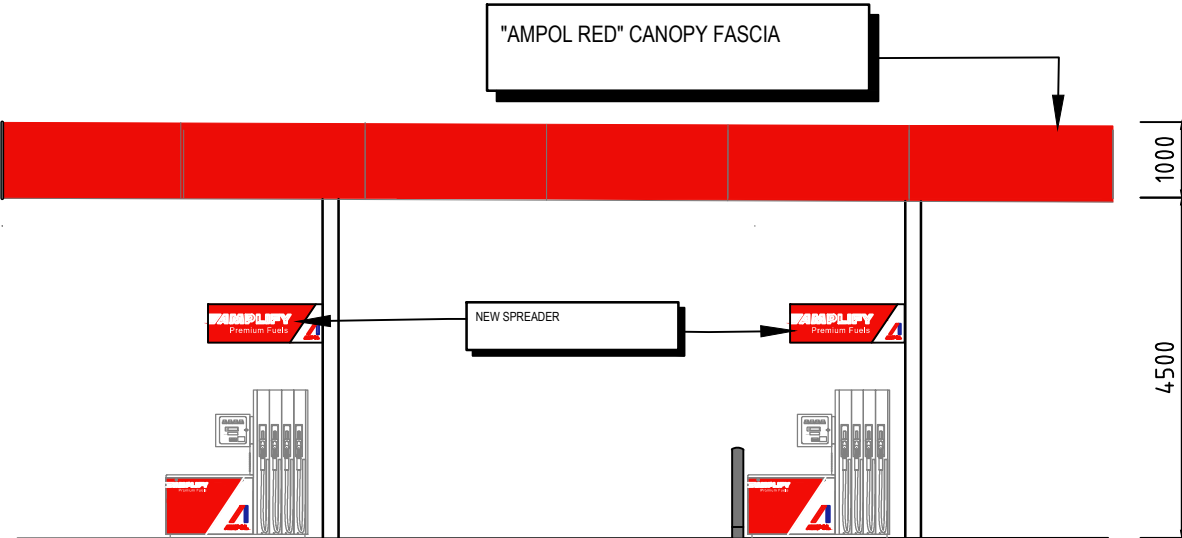

NEW CANOPY SOUTH ELEVATION

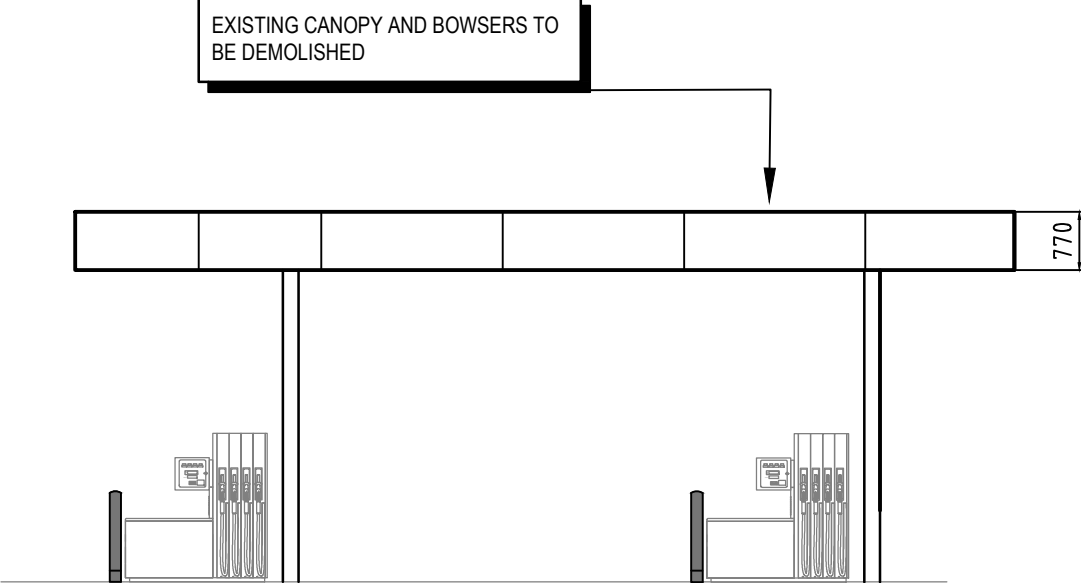

NORTH EXISTING ELEVATION

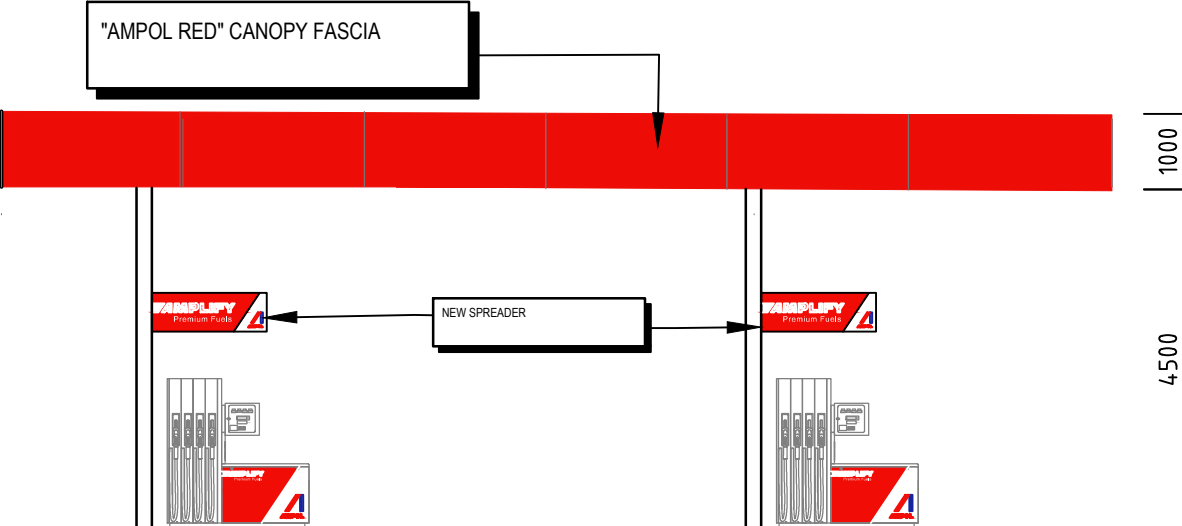



NEW CANOPY NORTH ELEVATION

Richmond+Ross
CONSULTING ENGINEERS AND PROJECT LEADERS
38 Willoughby Road Crows Nest NSW 2065 ABN 34 001 485 436
Tel: (02) 9490 9600 Fax: (02) 9438 1224

PRELIMINARY
DA ISSUE

AMPOL Ampol Australia Petroleum Pty Ltd
COPYRIGHT
THIS DRAWING & DESIGN MUST NOT BE COPIED IN
WHOLE OR PART WITHOUT THE WRITTEN CONSENT OF
AMPOL AUSTRALIA PETROLEUM PTY LTD.

REV.	BY	DATE	DESCRIPTION OF CHANGE	PROJECT	TITLE	DRAWN	DATE	APPROVED	DATE
D	BA	14.05.21	PRELIMINARY DA ISSUE	210072	EXISTING & PROPOSED CANOPY ELEVATIONS SHEET 2 OF 3	DC	09.03.21		
				BEACON HILL NSW		SCALE	SIZE	DRAWING No.	REV.
				Cnr WARINGAH RD & CORNISH AVE		100	A3	A121	D
				SITE ID: BEACON HILL 28973					
REVISION									

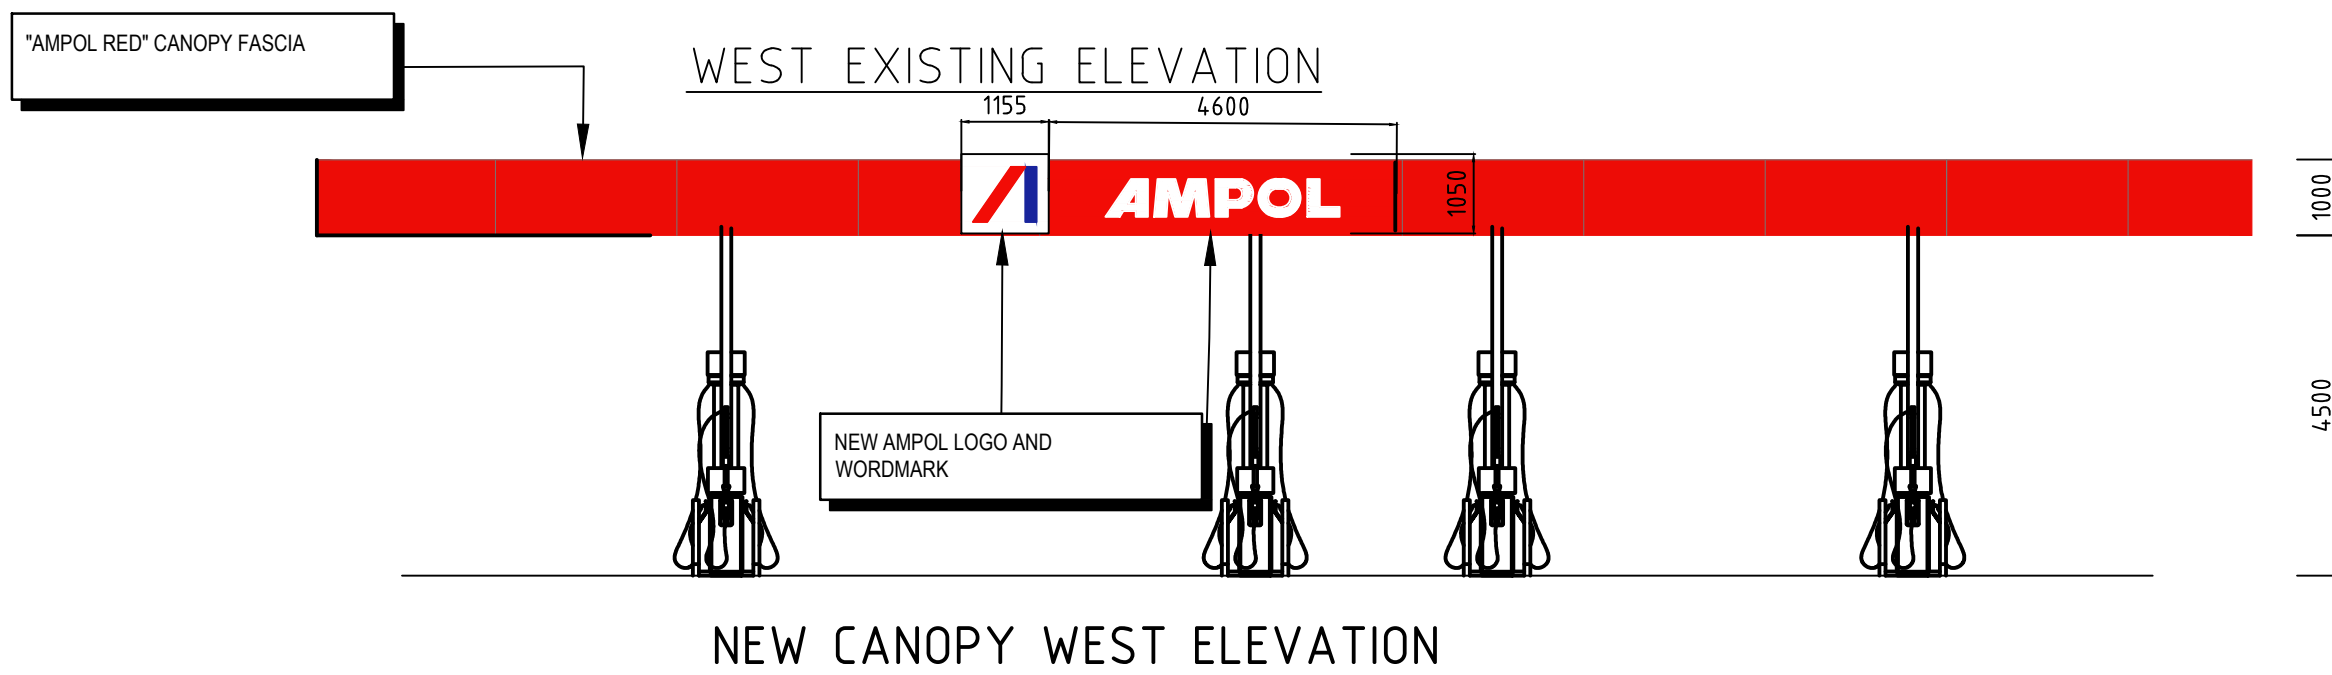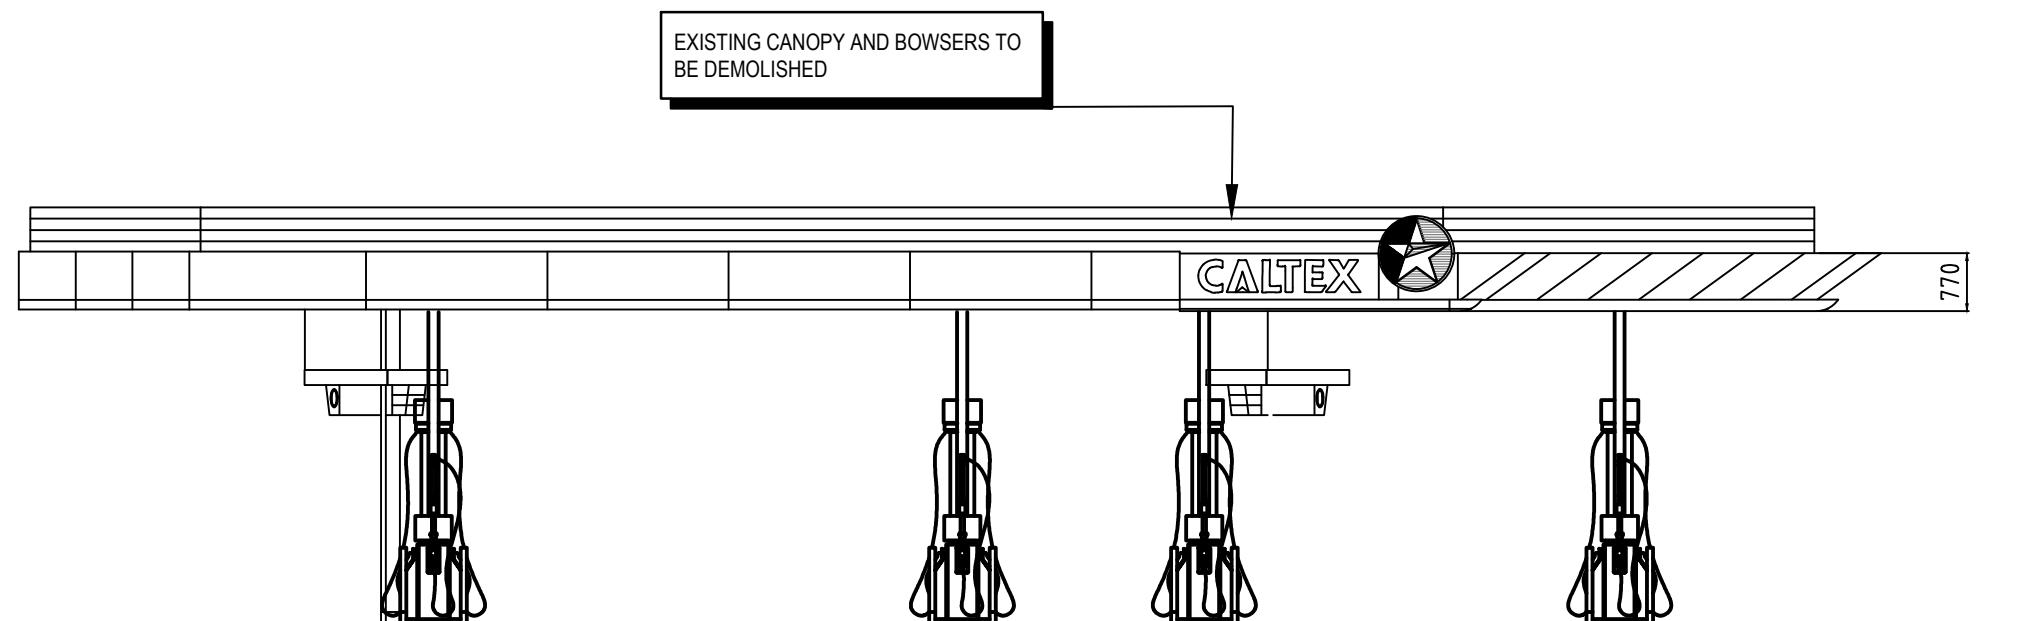


Richmond+Ross
CONSULTING ENGINEERS AND PROJECT LEADERS
38 Willoughby Road Crows Nest NSW 2065 ABN 34 001 485 436
Tel: (02) 9490 9600 Fax: (02) 9438 1224

PRELIMINARY
DA ISSUE

AMPOL Ampol Australia Petroleum Pty Ltd
COPYRIGHT
THIS DRAWING & DESIGN MUST NOT BE COPIED IN
WHOLE OR PART WITHOUT THE WRITTEN CONSENT OF
AMPOL AUSTRALIA PETROLEUM PTY LTD.


REV.	BY	DATE	DESCRIPTION OF CHANGE	PROJECT	TITLE	DRAWN	DATE	APPROVED	DATE
D	BA	14.05.21	PRELIMINARY DA ISSUE	210072	EXISTING & PROPOSED CANOPY ELEVATIONS SHEET 3 OF 3	DC	09.03.21		
				BEACON HILL NSW Cnr WARINGAH RD & CORNISH AVE		SCALE	SIZE	DRAWING No.	REV.
				SITE ID: BEACON HILL 28973		100	A3	A121	D
REVISION									

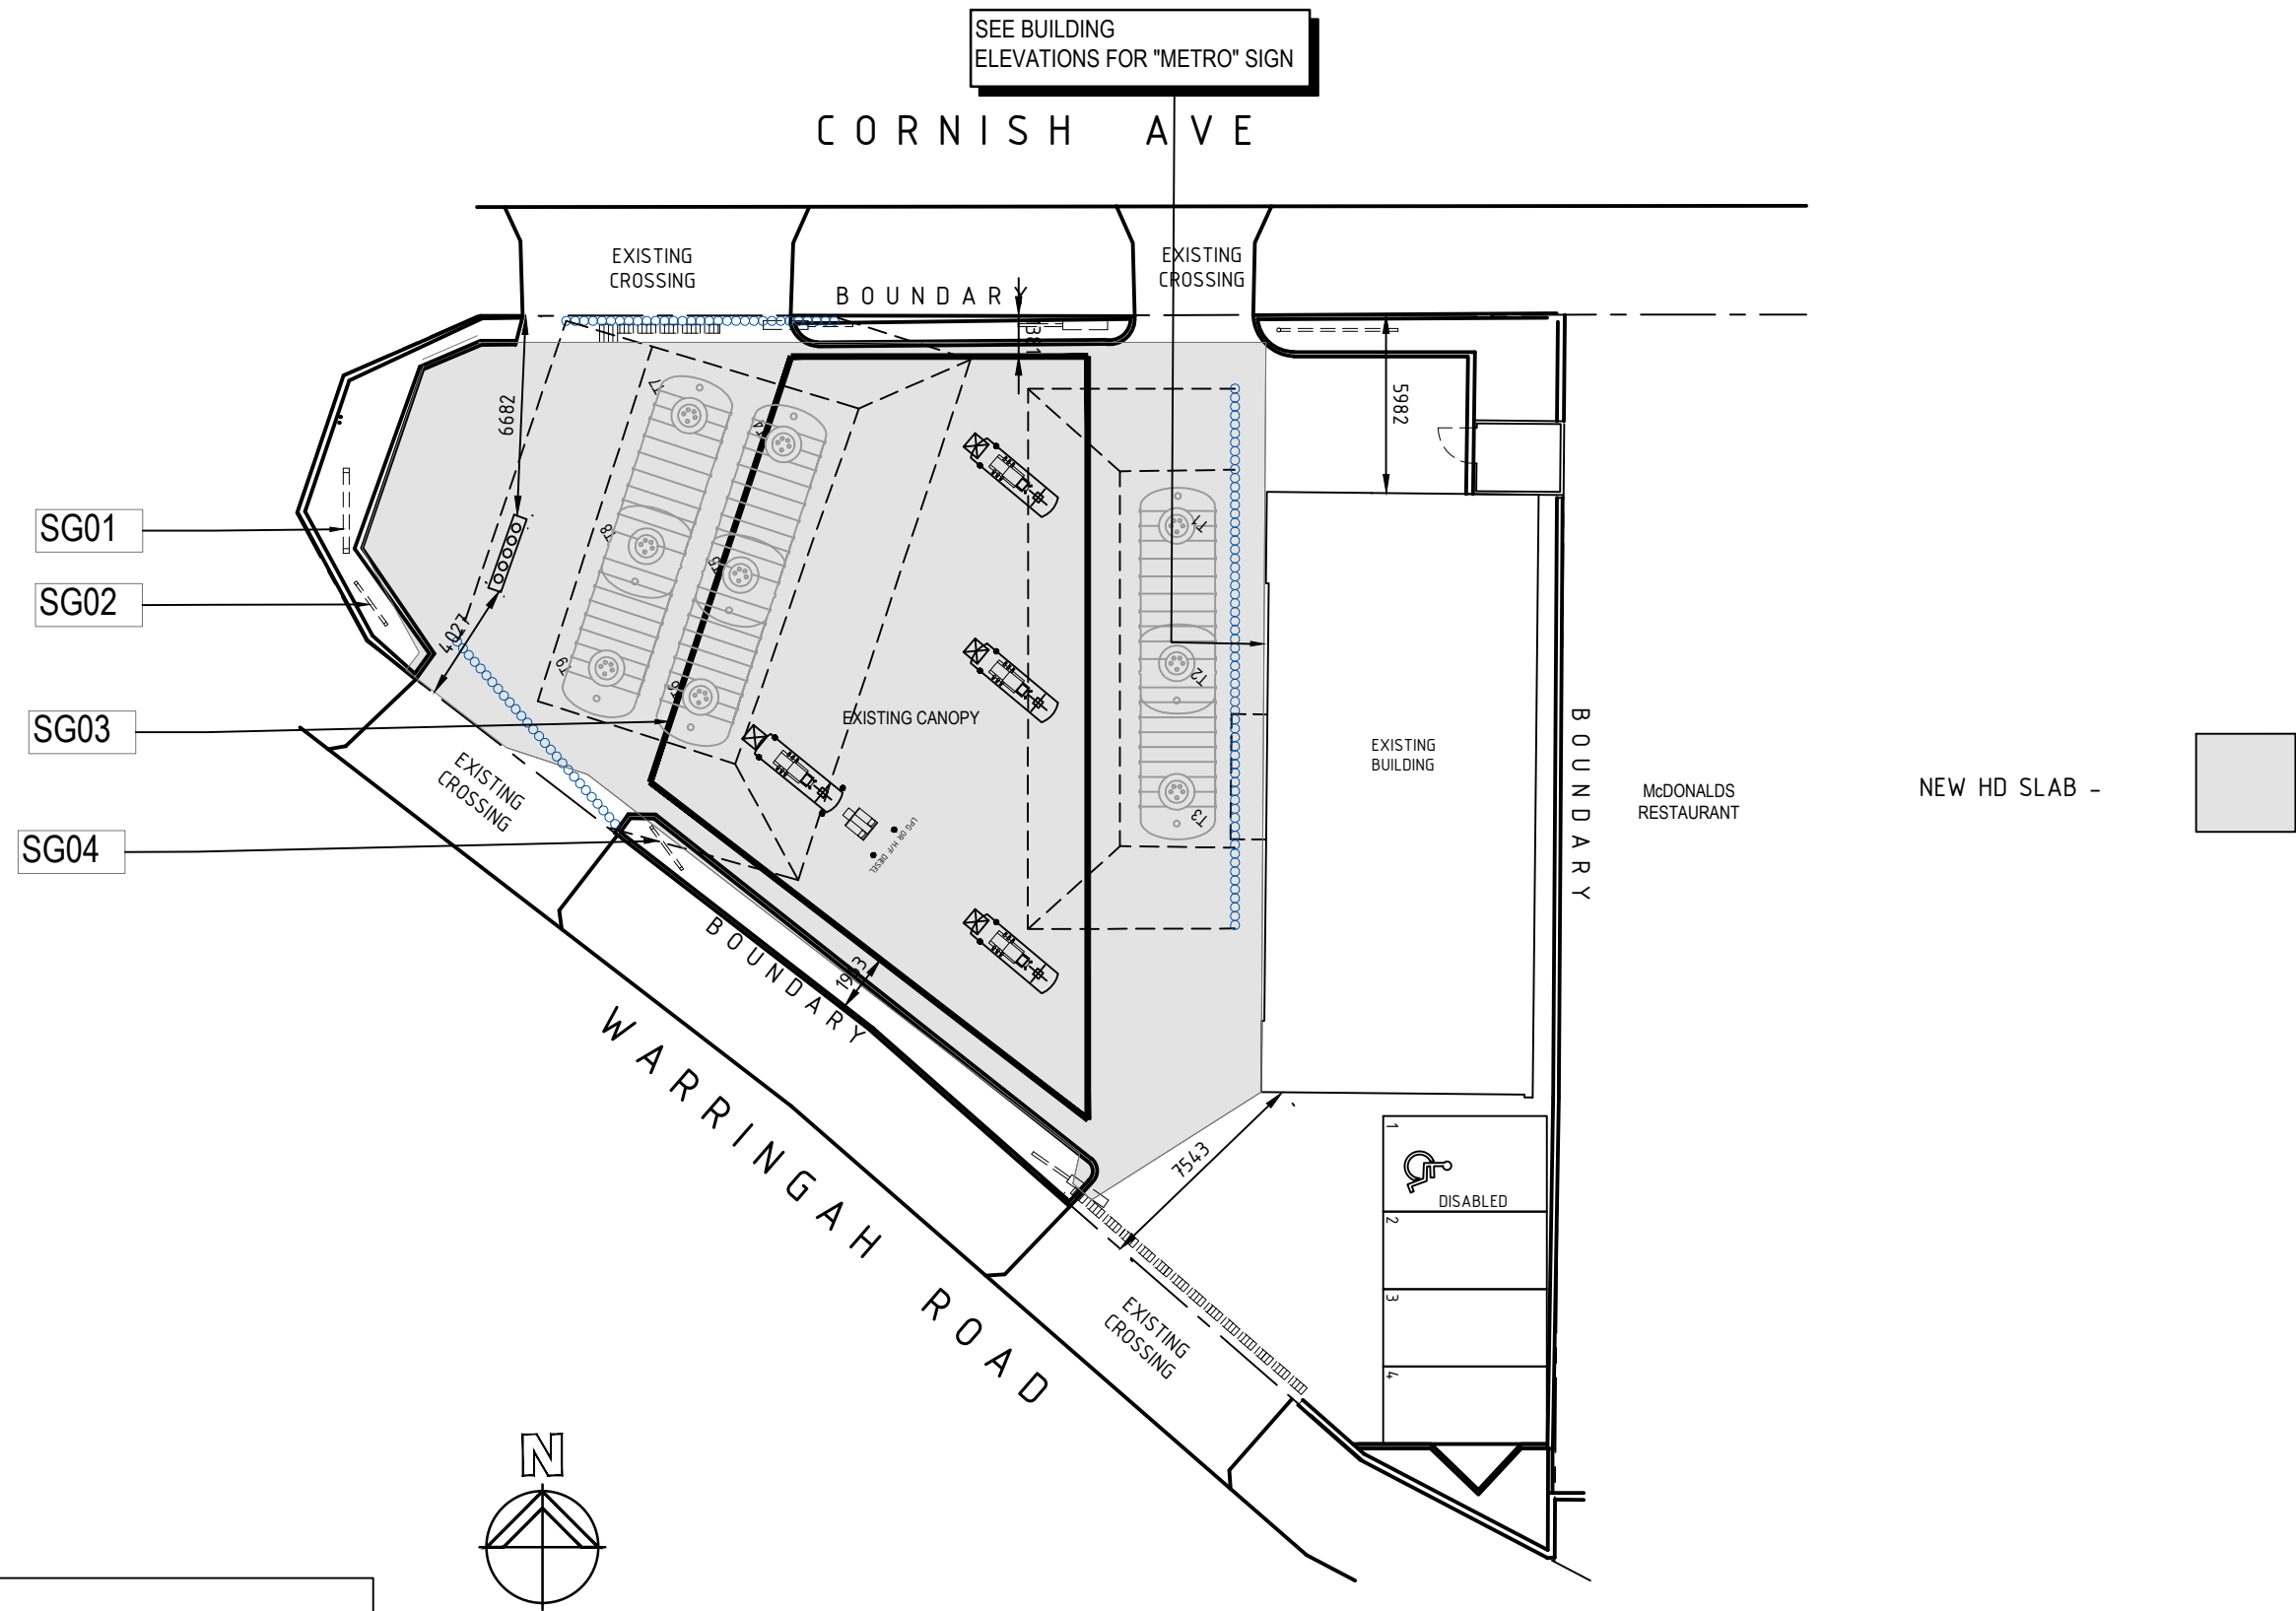

Richmond+Ross
CONSULTING ENGINEERS AND PROJECT LEADERS
38 Willoughby Road Crows Nest NSW 2065 ABN 34 001 485 436
Tel: (02) 9490 9600 Fax: (02) 9438 1224

PRELIMINARY
DA ISSUE


 Ampol Australia Petroleum Pty Ltd COPYRIGHT THIS DRAWING & DESIGN MUST NOT BE COPIED IN WHOLE OR PART WITHOUT THE WRITTEN CONSENT OF AMPOL AUSTRALIA PETROLEUM PTY LTD.	REV.	BY	DATE	DESCRIPTION OF CHANGE	PROJECT	210072	TITLE	DRAWN	DATE	APPROVED	DATE
	D	BA	14.05.21	PRELIMINARY DA ISSUE	BEACON HILL NSW		SIGNAGE PLAN	DC	09.03.21		
					Cnr WARRINGAH RD & CORNISH AVE			SCALE	SIZE	DRAWING No.	REV.
	REVISION				SITE ID: BEACON HILL	28973		250	A3	A130	D

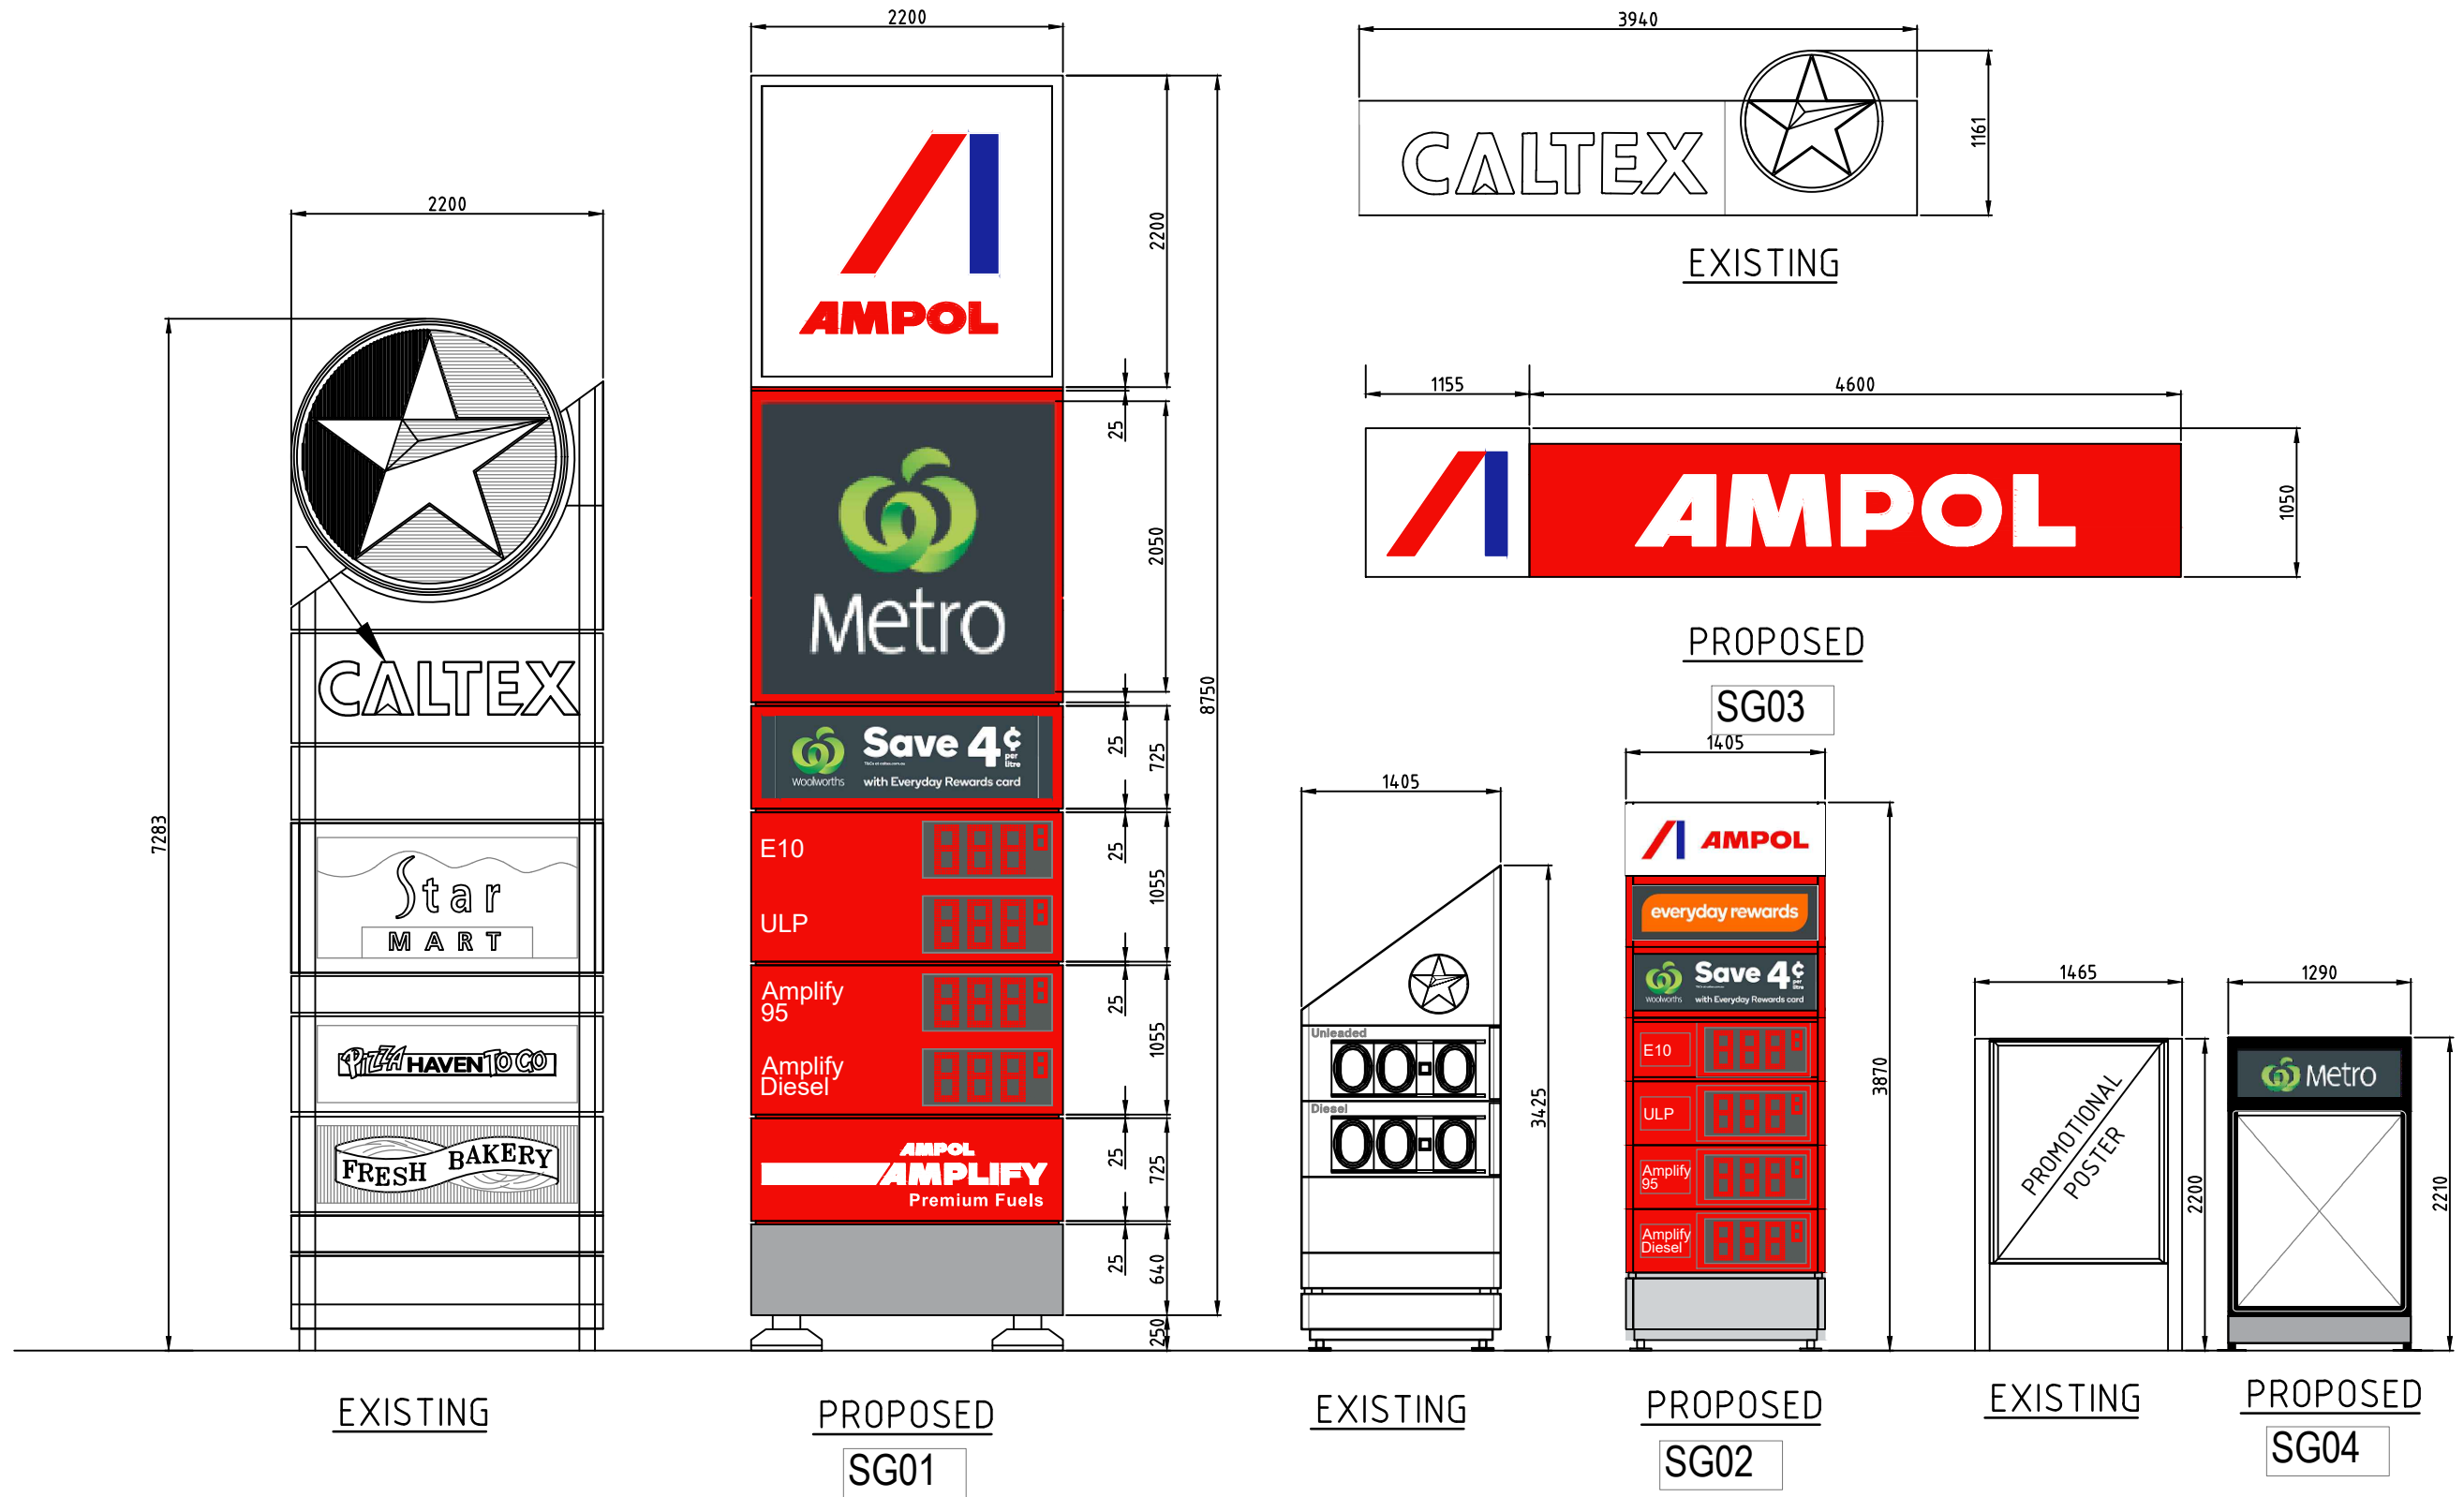


Richmond+Ross
CONSULTING ENGINEERS AND PROJECT LEADERS
38 Willoughby Road Crows Nest NSW 2065 ABN 34 001 485 436
Tel: (02) 9490 9600 Fax: (02) 9438 1224

PRELIMINARY
DA ISSUE

 Ampol Australia Petroleum Pty Ltd COPYRIGHT THIS DRAWING & DESIGN MUST NOT BE COPIED IN WHOLE OR PART WITHOUT THE WRITTEN CONSENT OF AMPOL AUSTRALIA PETROLEUM PTY LTD.	REV.	BY	DATE	DESCRIPTION OF CHANGE	PROJECT	TITLE	DRAWN	DATE	APPROVED	DATE
	D	BA	14.05.21	PRELIMINARY DA ISSUE	210072	BEACON HILL NSW Cnr WARINGAH RD & CORNISH AVE BEACON HILL SITE ID: 28973	DC	09.03.21		
							SCALE	SIZE	DRAWING No.	REV.
							100	A3	A131	D
	REVISION									

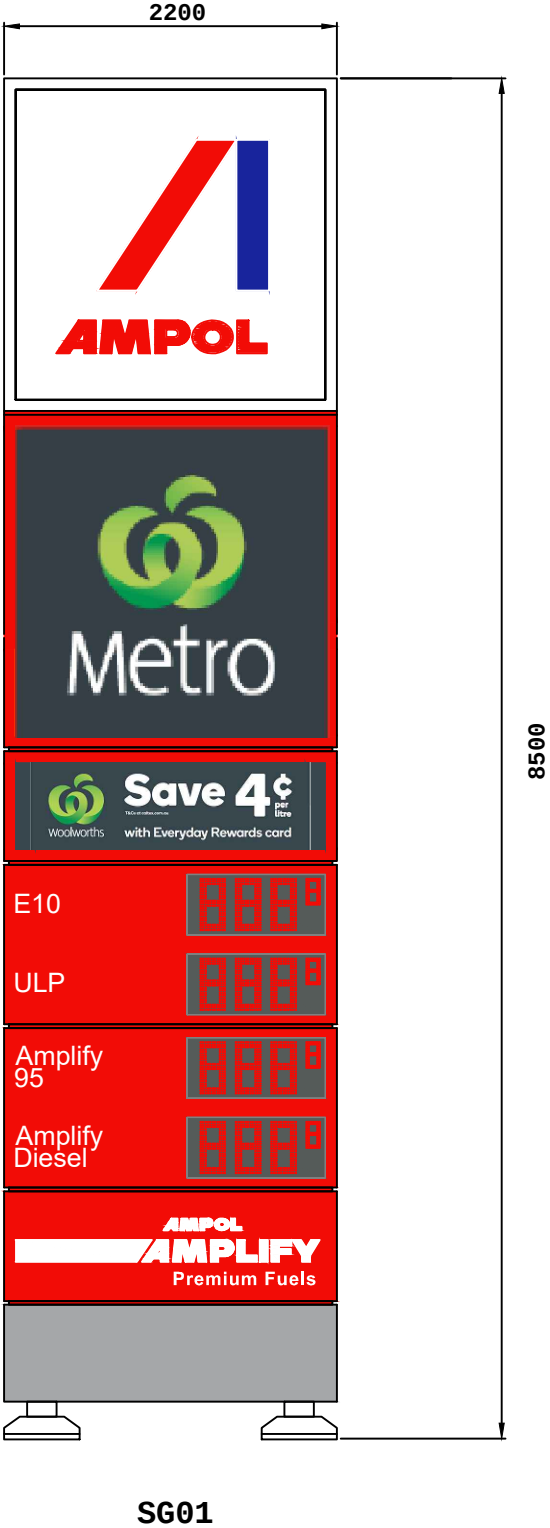


 Ampol Australia Petroleum Pty Ltd COPYRIGHT THIS DRAWING & DESIGN MUST NOT BE COPIED IN WHOLE OR PART WITHOUT THE WRITTEN CONSENT OF AMPOL AUSTRALIA PETROLEUM PTY LTD.		210072 BEACON HILL NSW Cnr WARINGAH RD & CORNISH AVE BEACON HILL SITE ID: 28973	TITLE SIGNAGE DETAILS MAIN ID SIGN (UPDATED)	DRAWN DC	DATE 18.2.21	APPROVED 	DATE 	REV.
				SCALE NTS	SIZE A3	DRAWING No. A131a		

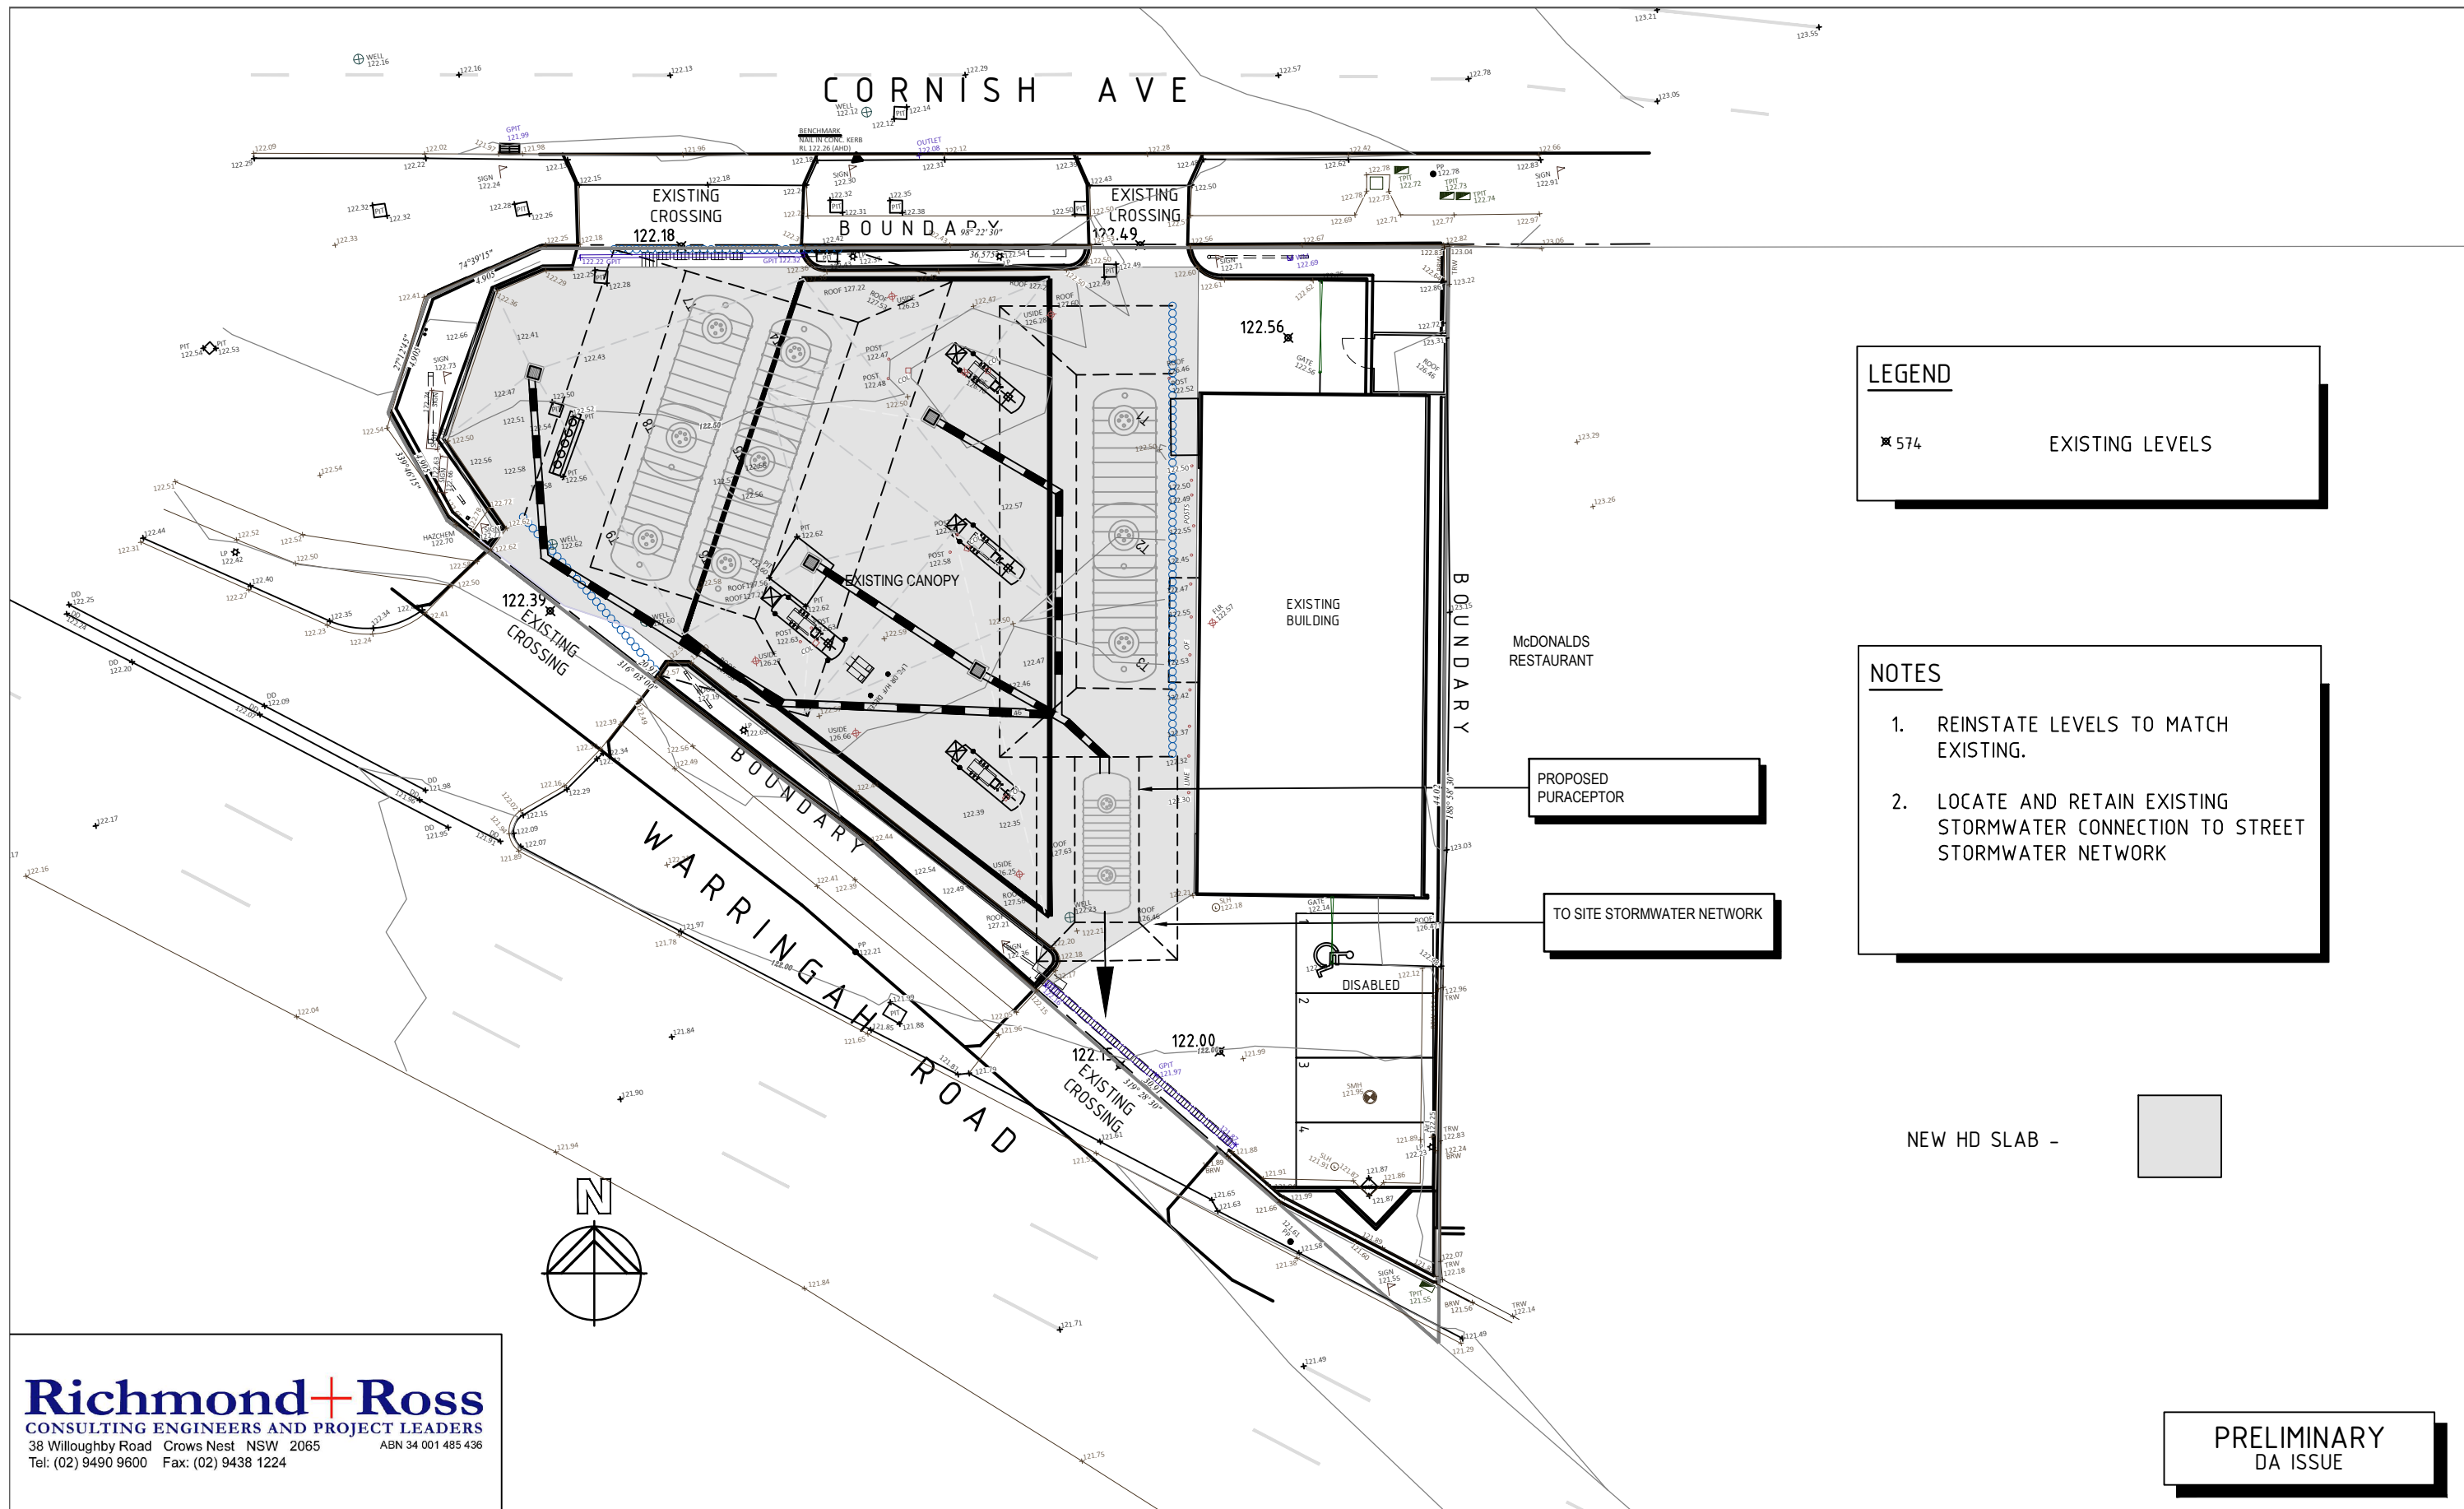


Richmond+Ross
CONSULTING ENGINEERS AND PROJECT LEADERS
38 Willoughby Road Crows Nest NSW 2065 ABN 34 001 485 436
Tel: (02) 9490 9600 Fax: (02) 9438 1224

Ampol Australia Petroleum Pty Ltd
COPYRIGHT
THIS DRAWING & DESIGN MUST NOT BE COPIED IN
WHOLE OR PART WITHOUT THE WRITTEN CONSENT OF
AMPOL AUSTRALIA PETROLEUM PTY LTD.

REV.	BY	DATE	DESCRIPTION OF CHANGE	PROJECT	TITLE	DRAWN	DATE	APPROVED	DATE
D	BA	14.05.21	PRELIMINARY DA ISSUE	210072	STORMWATER PLAN	DC	09.03.21		
				BEACON HILL NSW		SCALE	SIZE	DRAWING No.	REV.
				Cnr WARINGAH RD & CORNISH AVE		250	A3	C100	D
				SITE ID: BEACON HILL					
				28973					
REVISION									

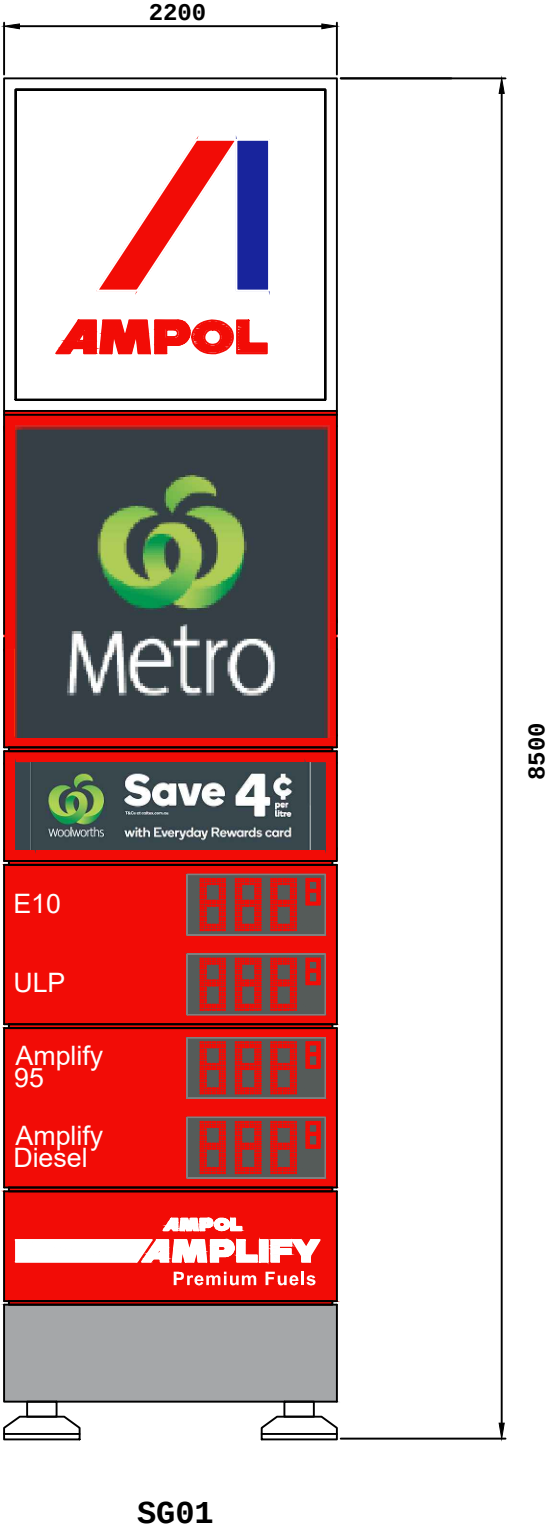

 Ampol Australia Petroleum Pty Ltd COPYRIGHT THIS DRAWING & DESIGN MUST NOT BE COPIED IN WHOLE OR PART WITHOUT THE WRITTEN CONSENT OF AMPOL AUSTRALIA PETROLEUM PTY LTD.		210072 BEACON HILL NSW Cnr WARINGAH RD & CORNISH AVE BEACON HILL SITE ID: 28973	TITLE SIGNAGE DETAILS MAIN ID SIGN (UPDATED)	DRAWN DC	DATE 18.2.21	APPROVED 	DATE 	REV.
				SCALE NTS	SIZE A3	DRAWING No. A131a		

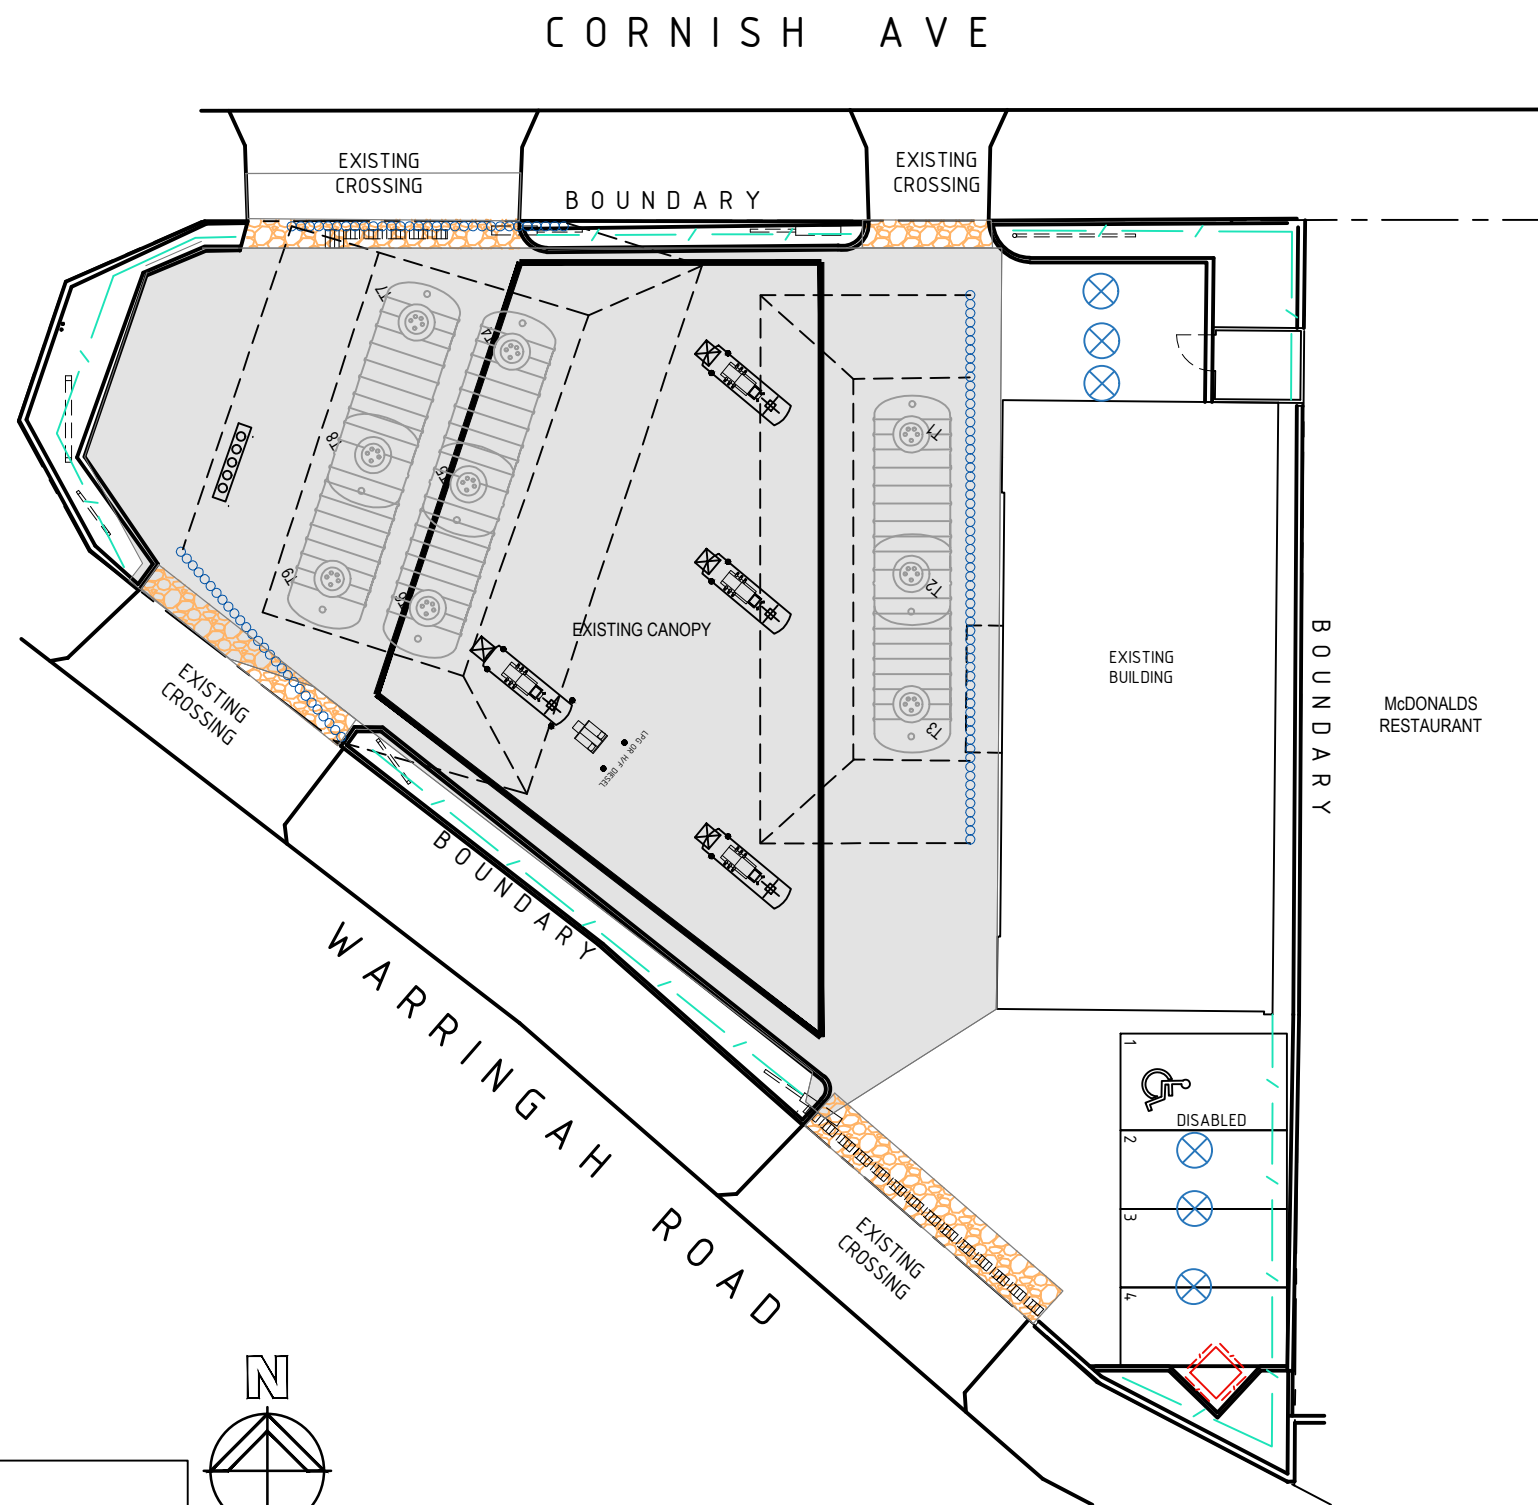

LEGEND

GRAVEL BAG -



FENCE -




STOCK PILE -



NEW HD SLAB -



SITE FENCE ABOVE
GRATE -

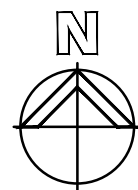

Richmond+Ross
CONSULTING ENGINEERS AND PROJECT LEADERS
38 Willoughby Road Crows Nest NSW 2065 ABN 34 001 485 436
Tel: (02) 9490 9600 Fax: (02) 9438 1224







PRELIMINARY
DA ISSUE

AMPOL Ampol Australia Petroleum Pty Ltd
COPYRIGHT
THIS DRAWING & DESIGN MUST NOT BE COPIED IN
WHOLE OR PART WITHOUT THE WRITTEN CONSENT OF
AMPOL AUSTRALIA PETROLEUM PTY LTD.

REV.	BY	DATE	DESCRIPTION OF CHANGE	PROJECT	TITLE	DRAWN	DATE	APPROVED	DATE
D	BA	14.05.21	PRELIMINARY DA ISSUE	210072		DC	09.03.21		
				BEACON HILL NSW	EROSION AND SEDIMENT	SCALE	SIZE	DRAWING No.	REV.
				Cnr WARINGAH RD & CORNISH AVE	CONTROL PLAN	250	A3	C101	D
				SITE ID: BEACON HILL 28973					
REVISION									

EROSION AND SEDIMENTATION CONTROL NOTES

- 1. BUILDER SHALL PROVIDE SEDIMENT FENCING MATERIAL DURING CONSTRUCTION TO THE LOW SIDE BOUNDARIES. TIE SEDIMENT FENCING MATERIAL TO CYCLONE WIRE SECURITY FENCE. SEDIMENT CONTROL FABRIC SHALL BE AN APPROVED MATERIAL (EG.HUMES PROPEX SILT STOP) STANDING 300 ABOVE GROUND AND EXTENDING 150 BELOW GROUND.
- 2. EXISTING DRAINS LOCATED WITHIN THE SITE SHALL ALSO BE ISOLATED BY SEDIMENT FENCING MATERIAL.
- 3. NO PARKING OR STOCKPILING OF MATERIALS IS PERMITTED ON THE LOWER SIDE OF THE SEDIMENT FENCE.
- 4. GRASS VERGES SHALL BE MAINTAINED AS MUCH AS PRACTICAL TO PROVIDE A BUFFER ZONE TO THE CONSTRUCTION SITE.
- 5. ROOF DRAINAGE IS TO BE CONNECTED TO THE STORMWATER SYSTEM AS SOON AS PRACTICAL.
- 6. BUILDER SHALL CHECK AND MAINTAIN ALL EROSION AND SEDIMENT CONTROL MEASURES EVERYDAY THERE IS ACTIVITY ON SITE AND AFTER EVERY STORM EVENT.
- 7. EROSION AND SEDIMENT CONTROL MEASURES TO BE INSTALLED BEFORE COMMENCEMENT OF WORKS. DISTURBED SURFACES ARE TO BE TREATED AS DETAILED WITH LINING INSTALLED AS SPECIFIED IN DETAIL.

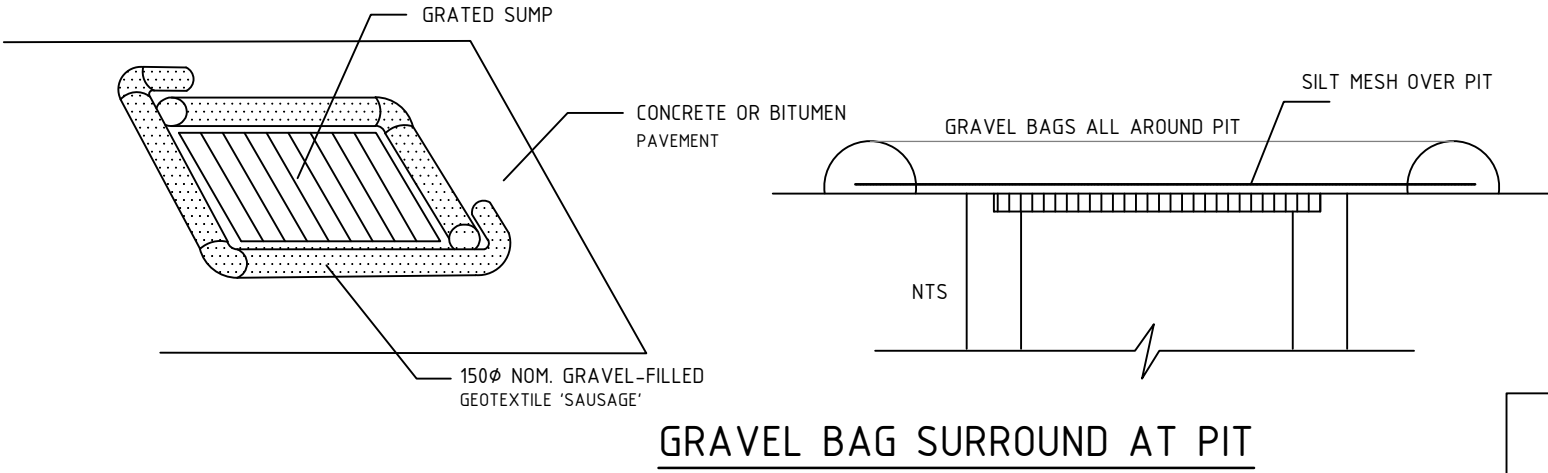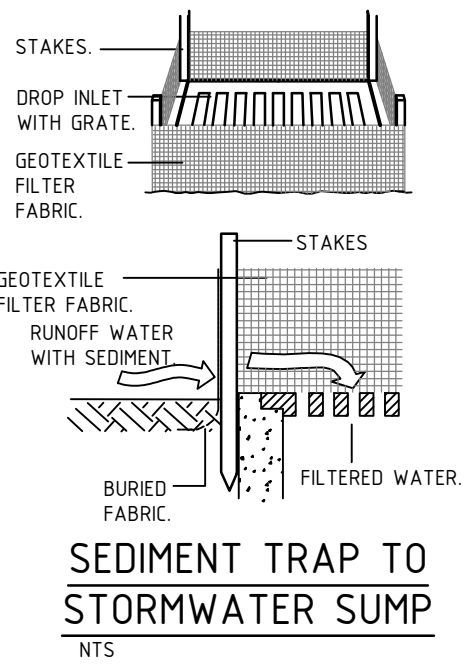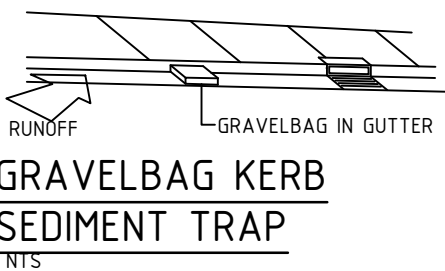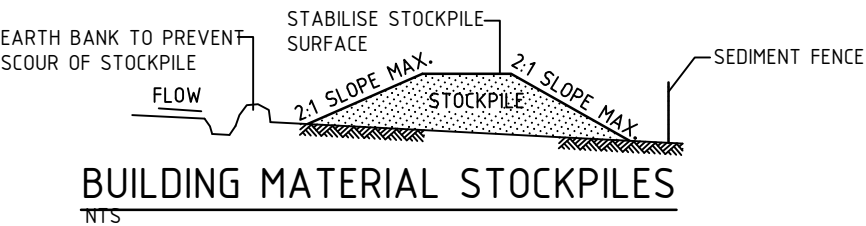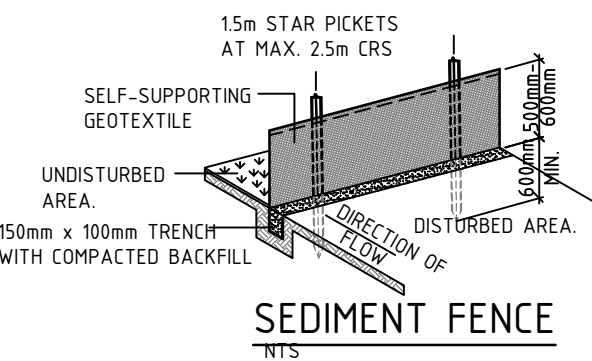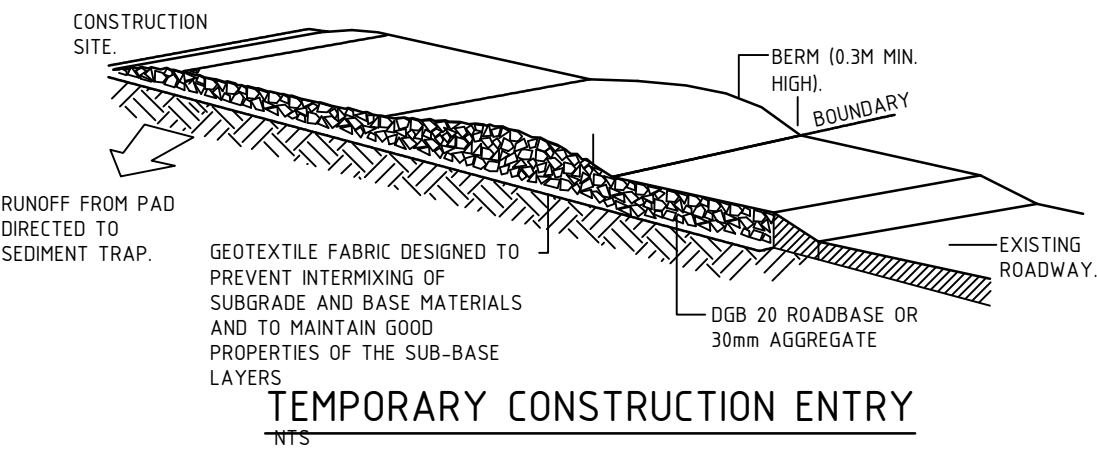

Richmond+Ross
CONSULTING ENGINEERS AND PROJECT LEADERS
38 Willoughby Road Crows Nest NSW 2065 ABN 34 001 485 436
Tel: (02) 9490 9600 Fax: (02) 9438 1224

AMPOL Ampol Australia Petroleum Pty Ltd
COPYRIGHT
THIS DRAWING & DESIGN MUST NOT BE COPIED IN WHOLE OR PART WITHOUT THE WRITTEN CONSENT OF AMPOL AUSTRALIA PETROLEUM PTY LTD.

REV.	BY	DATE	DESCRIPTION OF CHANGE	PROJECT	TITLE	DRAWN	DATE	APPROVED	DATE
D	BA	14.05.21	PELIMINARY DA ISSUE	210072		DC	09.03.21		
				BEACON HILL NSW	EROSION AND SEDIMENT CONTROL DETAILS	SCALE	SIZE	DRAWING No.	REV.
				Cnr WARINGAH RD & CORNISH AVE		250	A3	C102	D
				BEACON HILL					
				SITE ID: 28973					
REVISION									

PRELIMINARY
DA ISSUE