


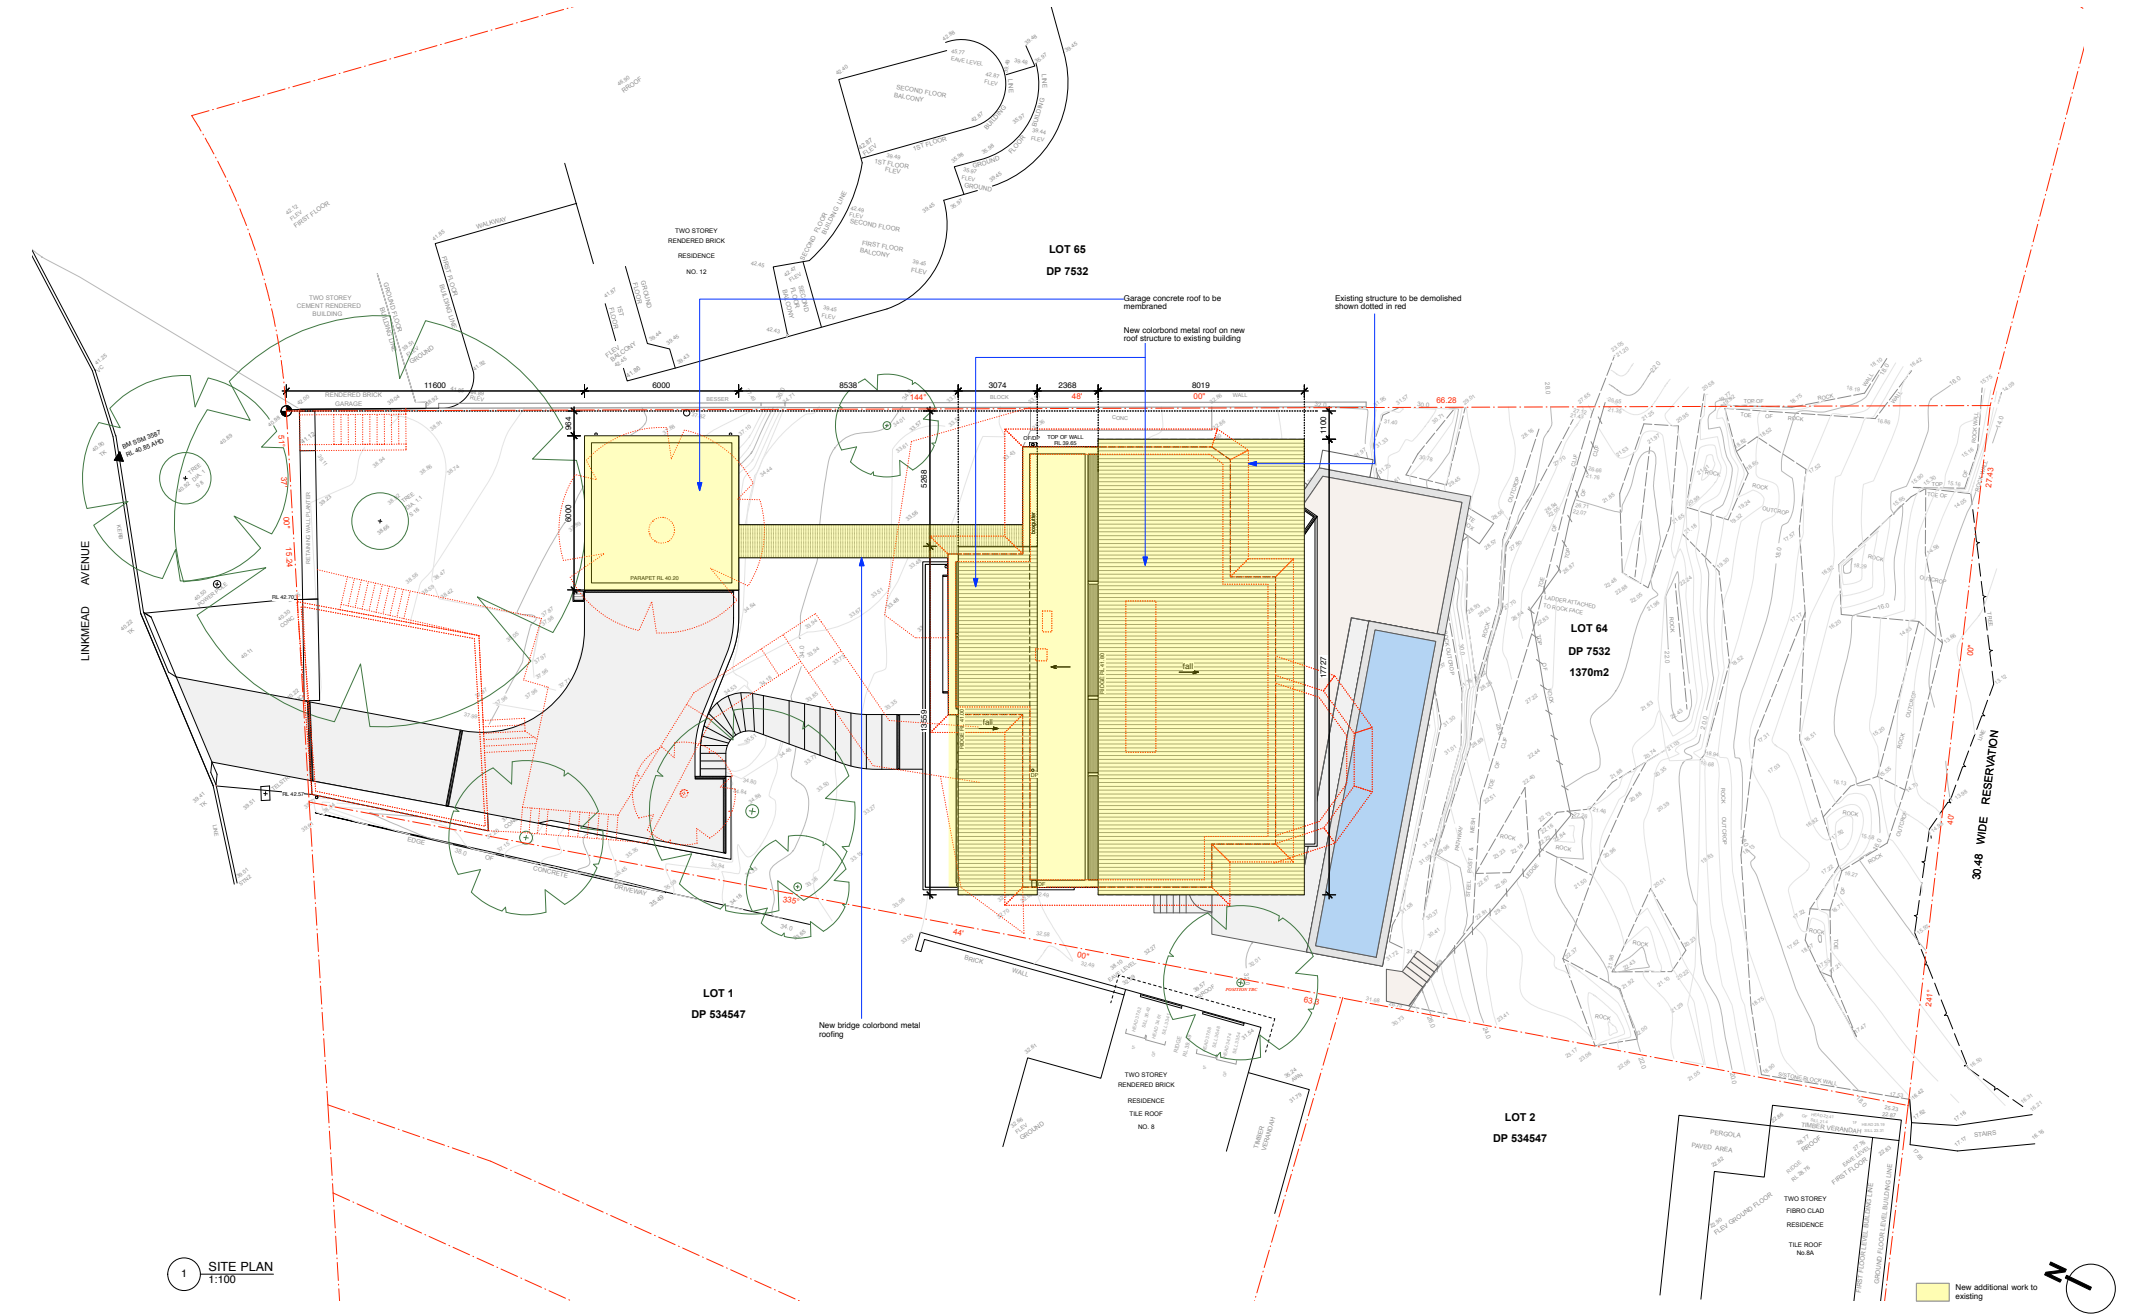

1 SITE PLAN
1:100

			General Notes:		Reason For Issue:		SITE PLAN A4		Scale 103, 586 Miller St PO Box 224, Cammeray 2052 T 02 9436 2515 architects@utzsanby.com www.utzsanby.com UTZ SANBY ARCHITECTS		
							Alterations & Additions				
							10 Linkemead Avenue, Clontarf NSW 2093		Project No. 1709		
							-Northern Beaches Council-		Drawing No. A02-00		
							For Mr. and Ms. Burchett		Rev No. A		
									SCALE 1:100/A1		
									Drawn By JCS		
									Checked By JCS		
									Print Date: 20/9/18		

