



PROPOSED UNDER SECTION 4.55 -
PLANS DATED 12.08.2022

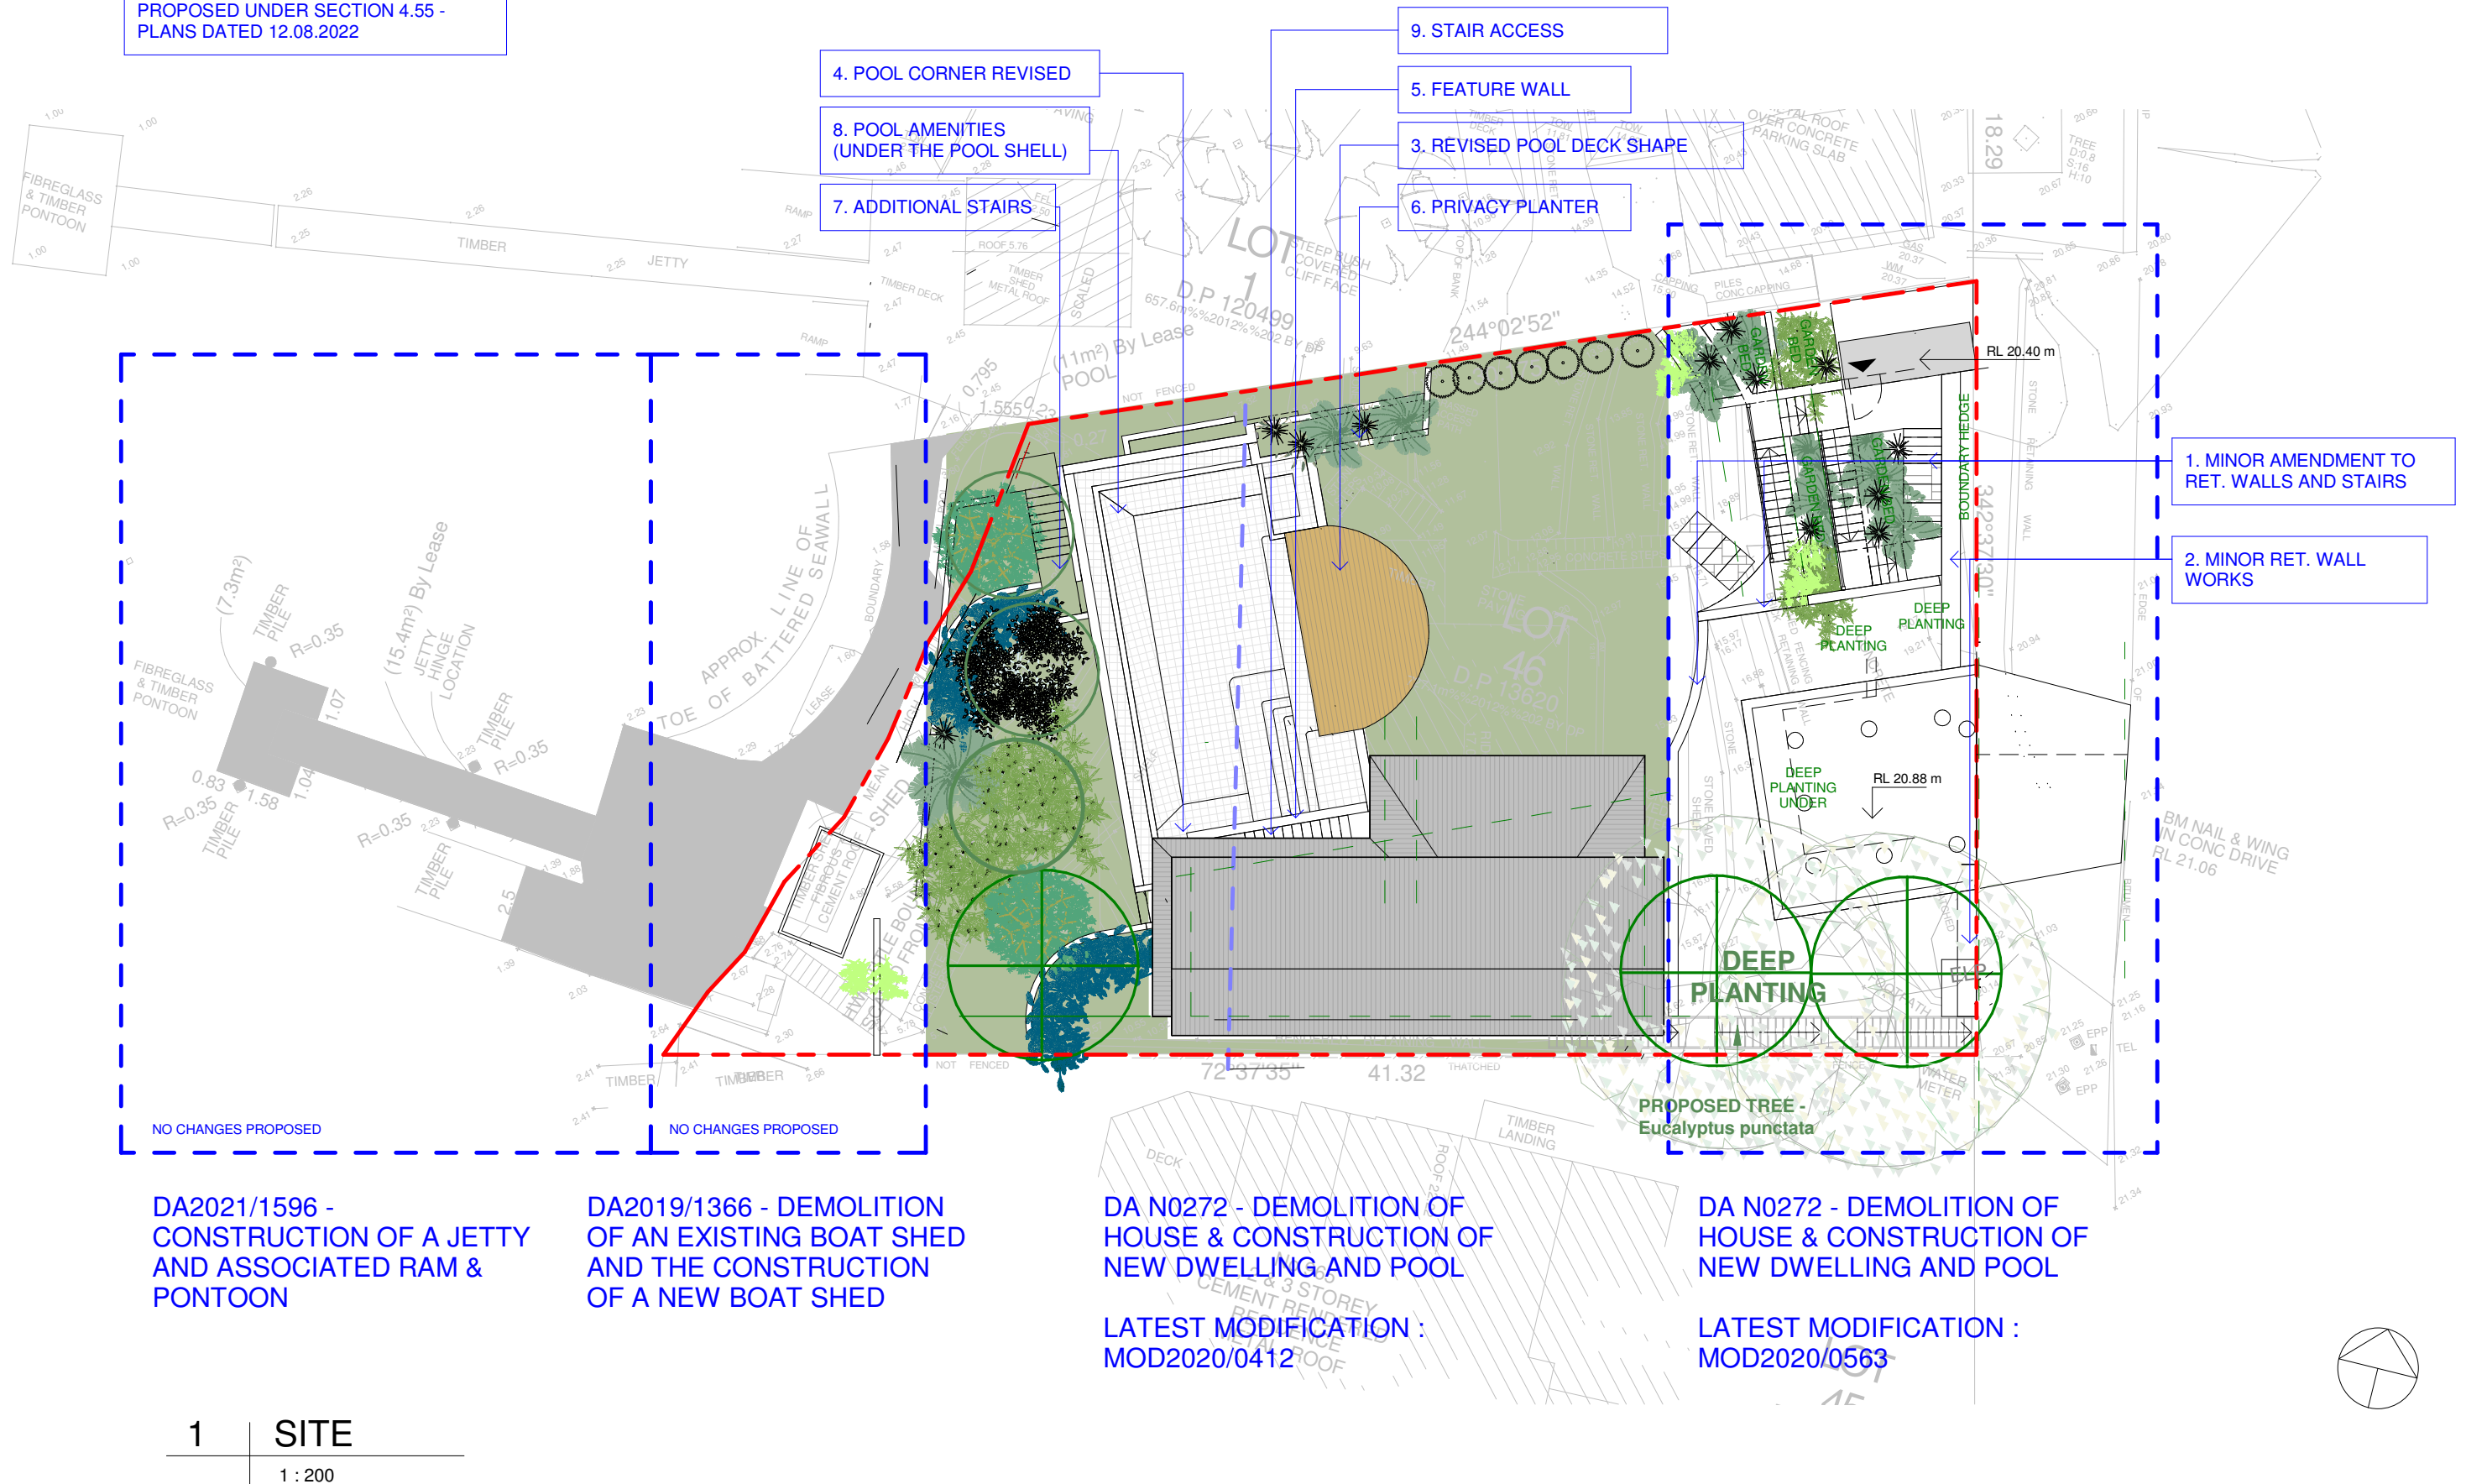

Do not scale from plans. All dimensions and levels shown on plan are subject to confirmation on site.


ISSUE	DATE	DESCRIPTION	DRWN	CHKD
	22.02.2016	DA N0272/16	MW	
	26.10.2018	SECTION 96 MOD2020/0412	MW	
	20.07.2020	SECTION 4.55 MOD2020/0563	MW	KM
	21.08.2020	SECTION 4.55 MOD2020/0412	KM	
	12.08.2022	SECTION 4.55 RET WALLS & POOL DETAILS	KM	


This drawing is copyright and remains the property of Blue Sky Building Designs P/L.

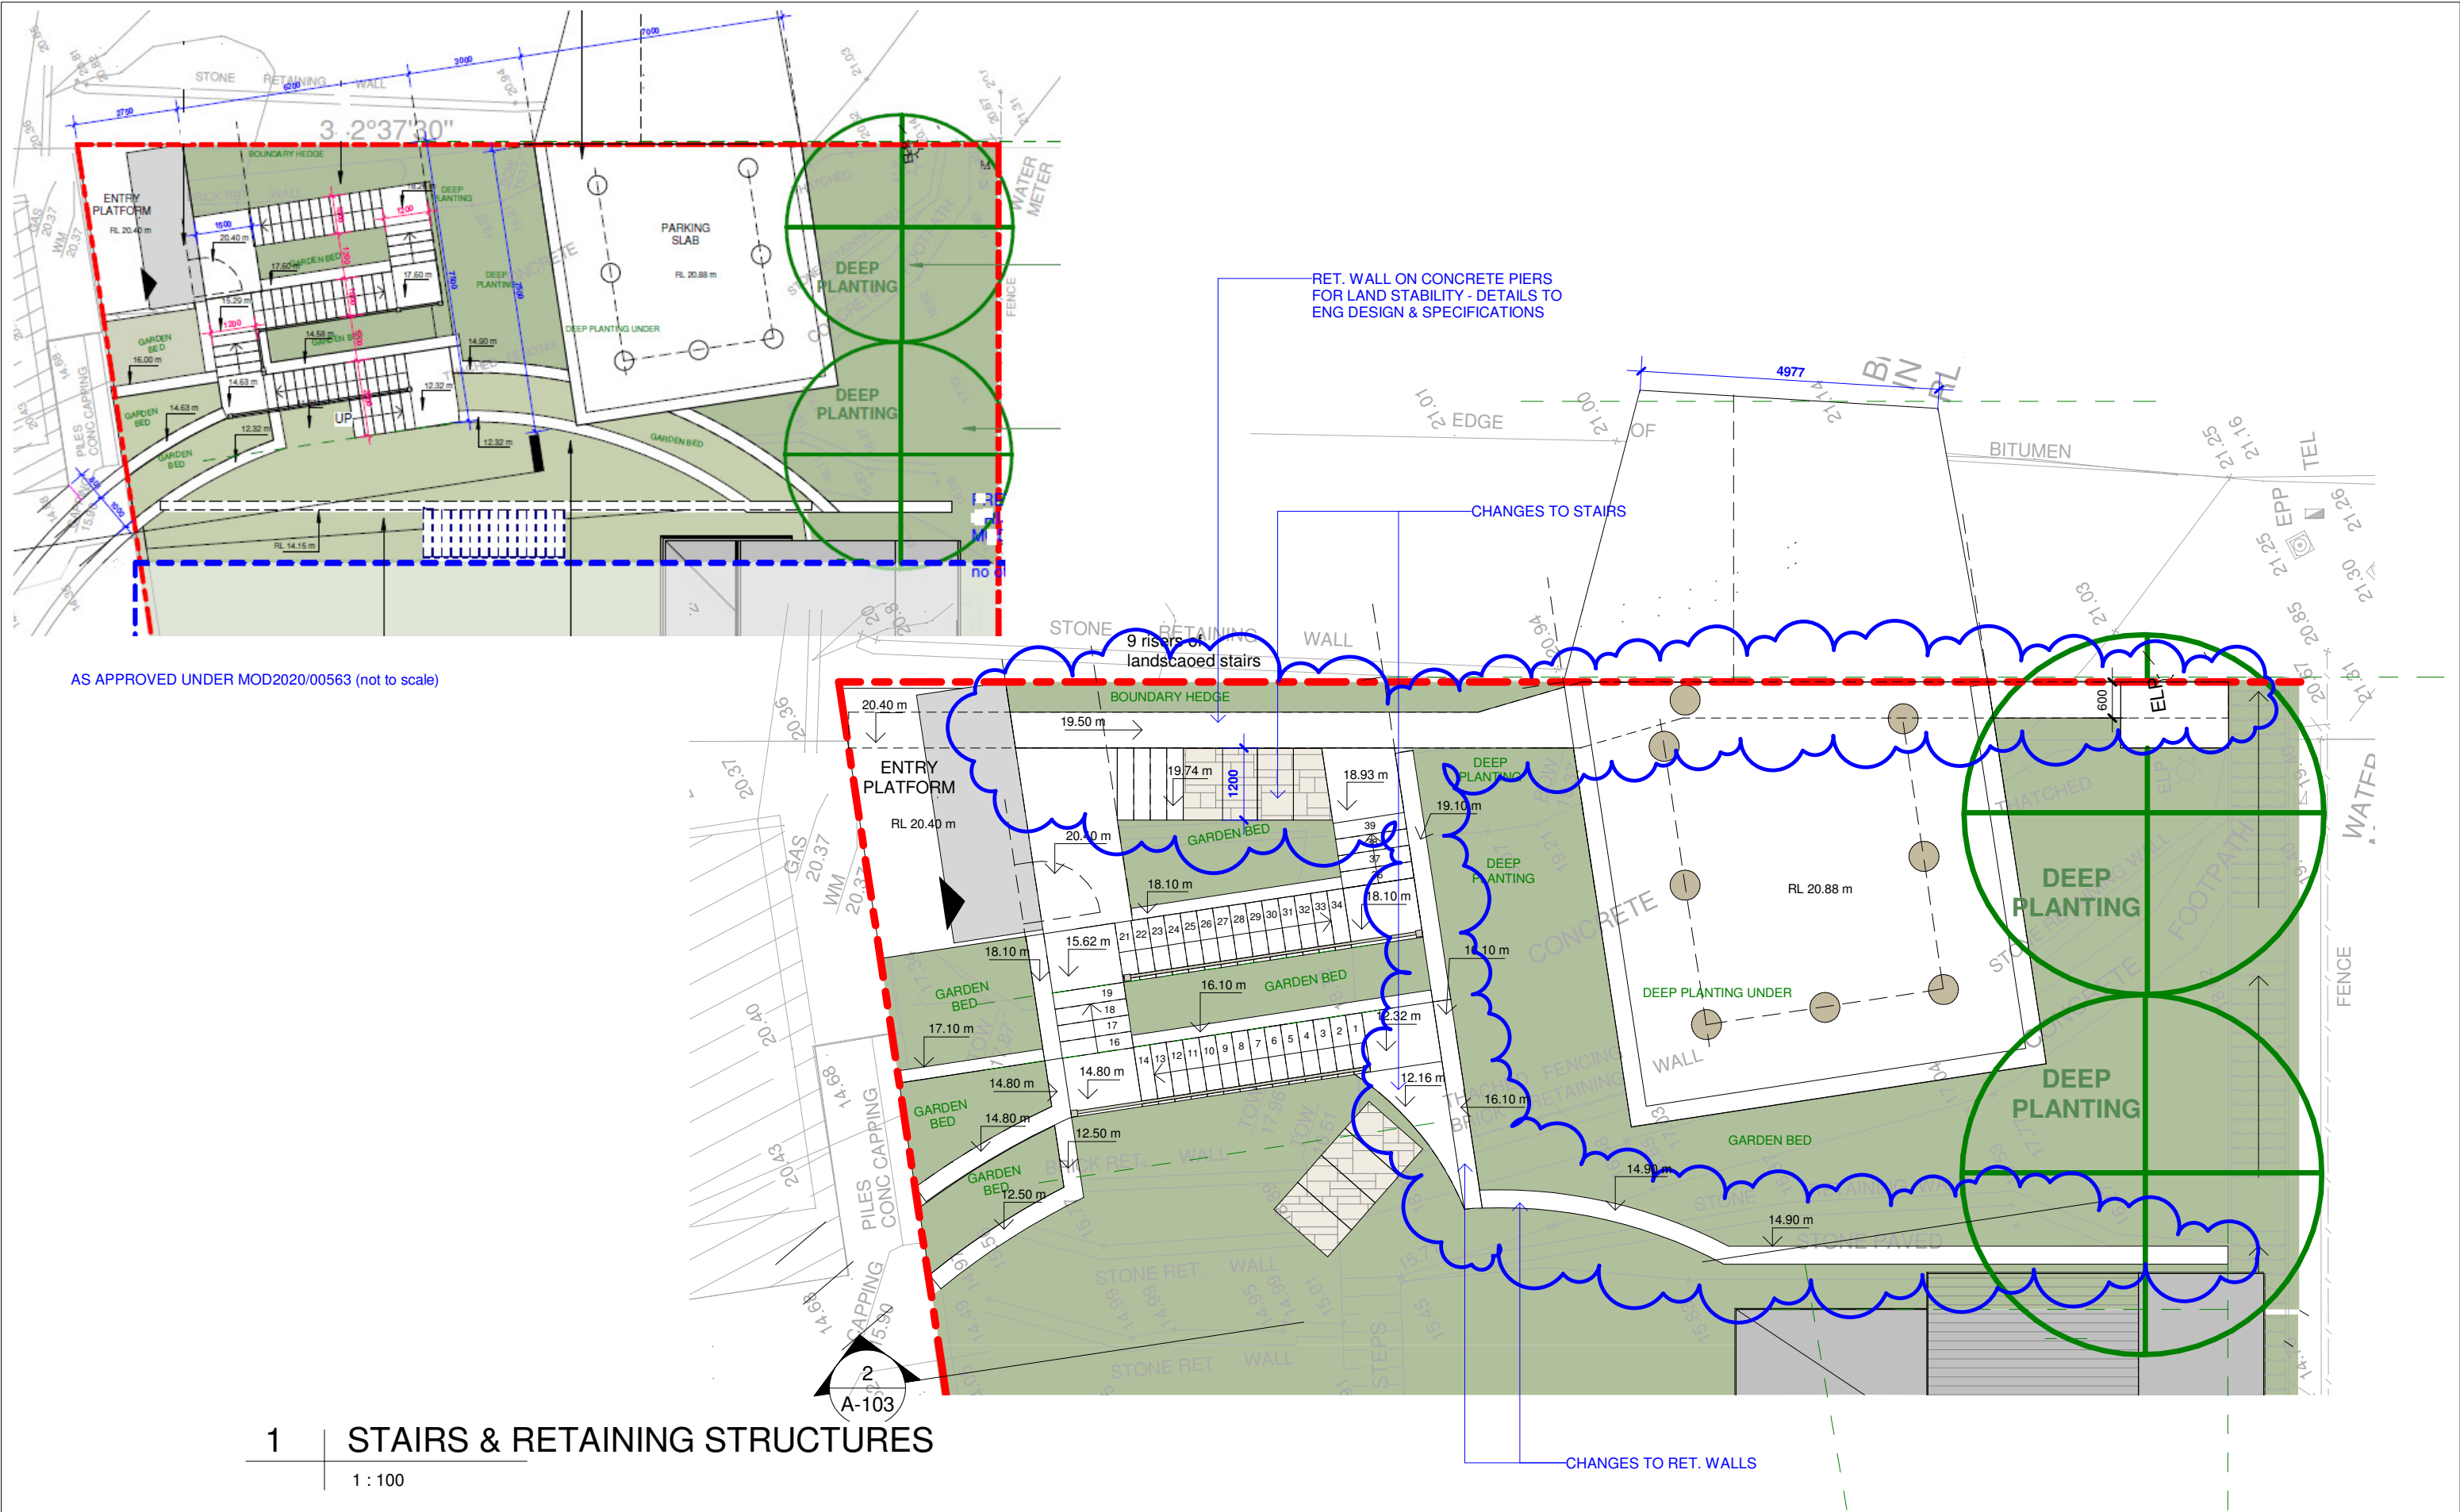

ISSUE	DATE	DESCRIPTION	DRWN	CHKD
	22.02.2016	DA N0272/16	MW	
	26.10.2018	SECTION 96 MOD2020/0412	MW	
	20.07.2020	SECTION 4.55 MOD2020/0563	MW	KM
	21.08.2020	SECTION 4.55 MOD2020/0412	KM	
	12.08.2022	SECTION 4.55 RET WALLS & POOL DETAILS	KM	

This drawing is copyright and remains the property of Blue Sky Building Designs P/L.


 


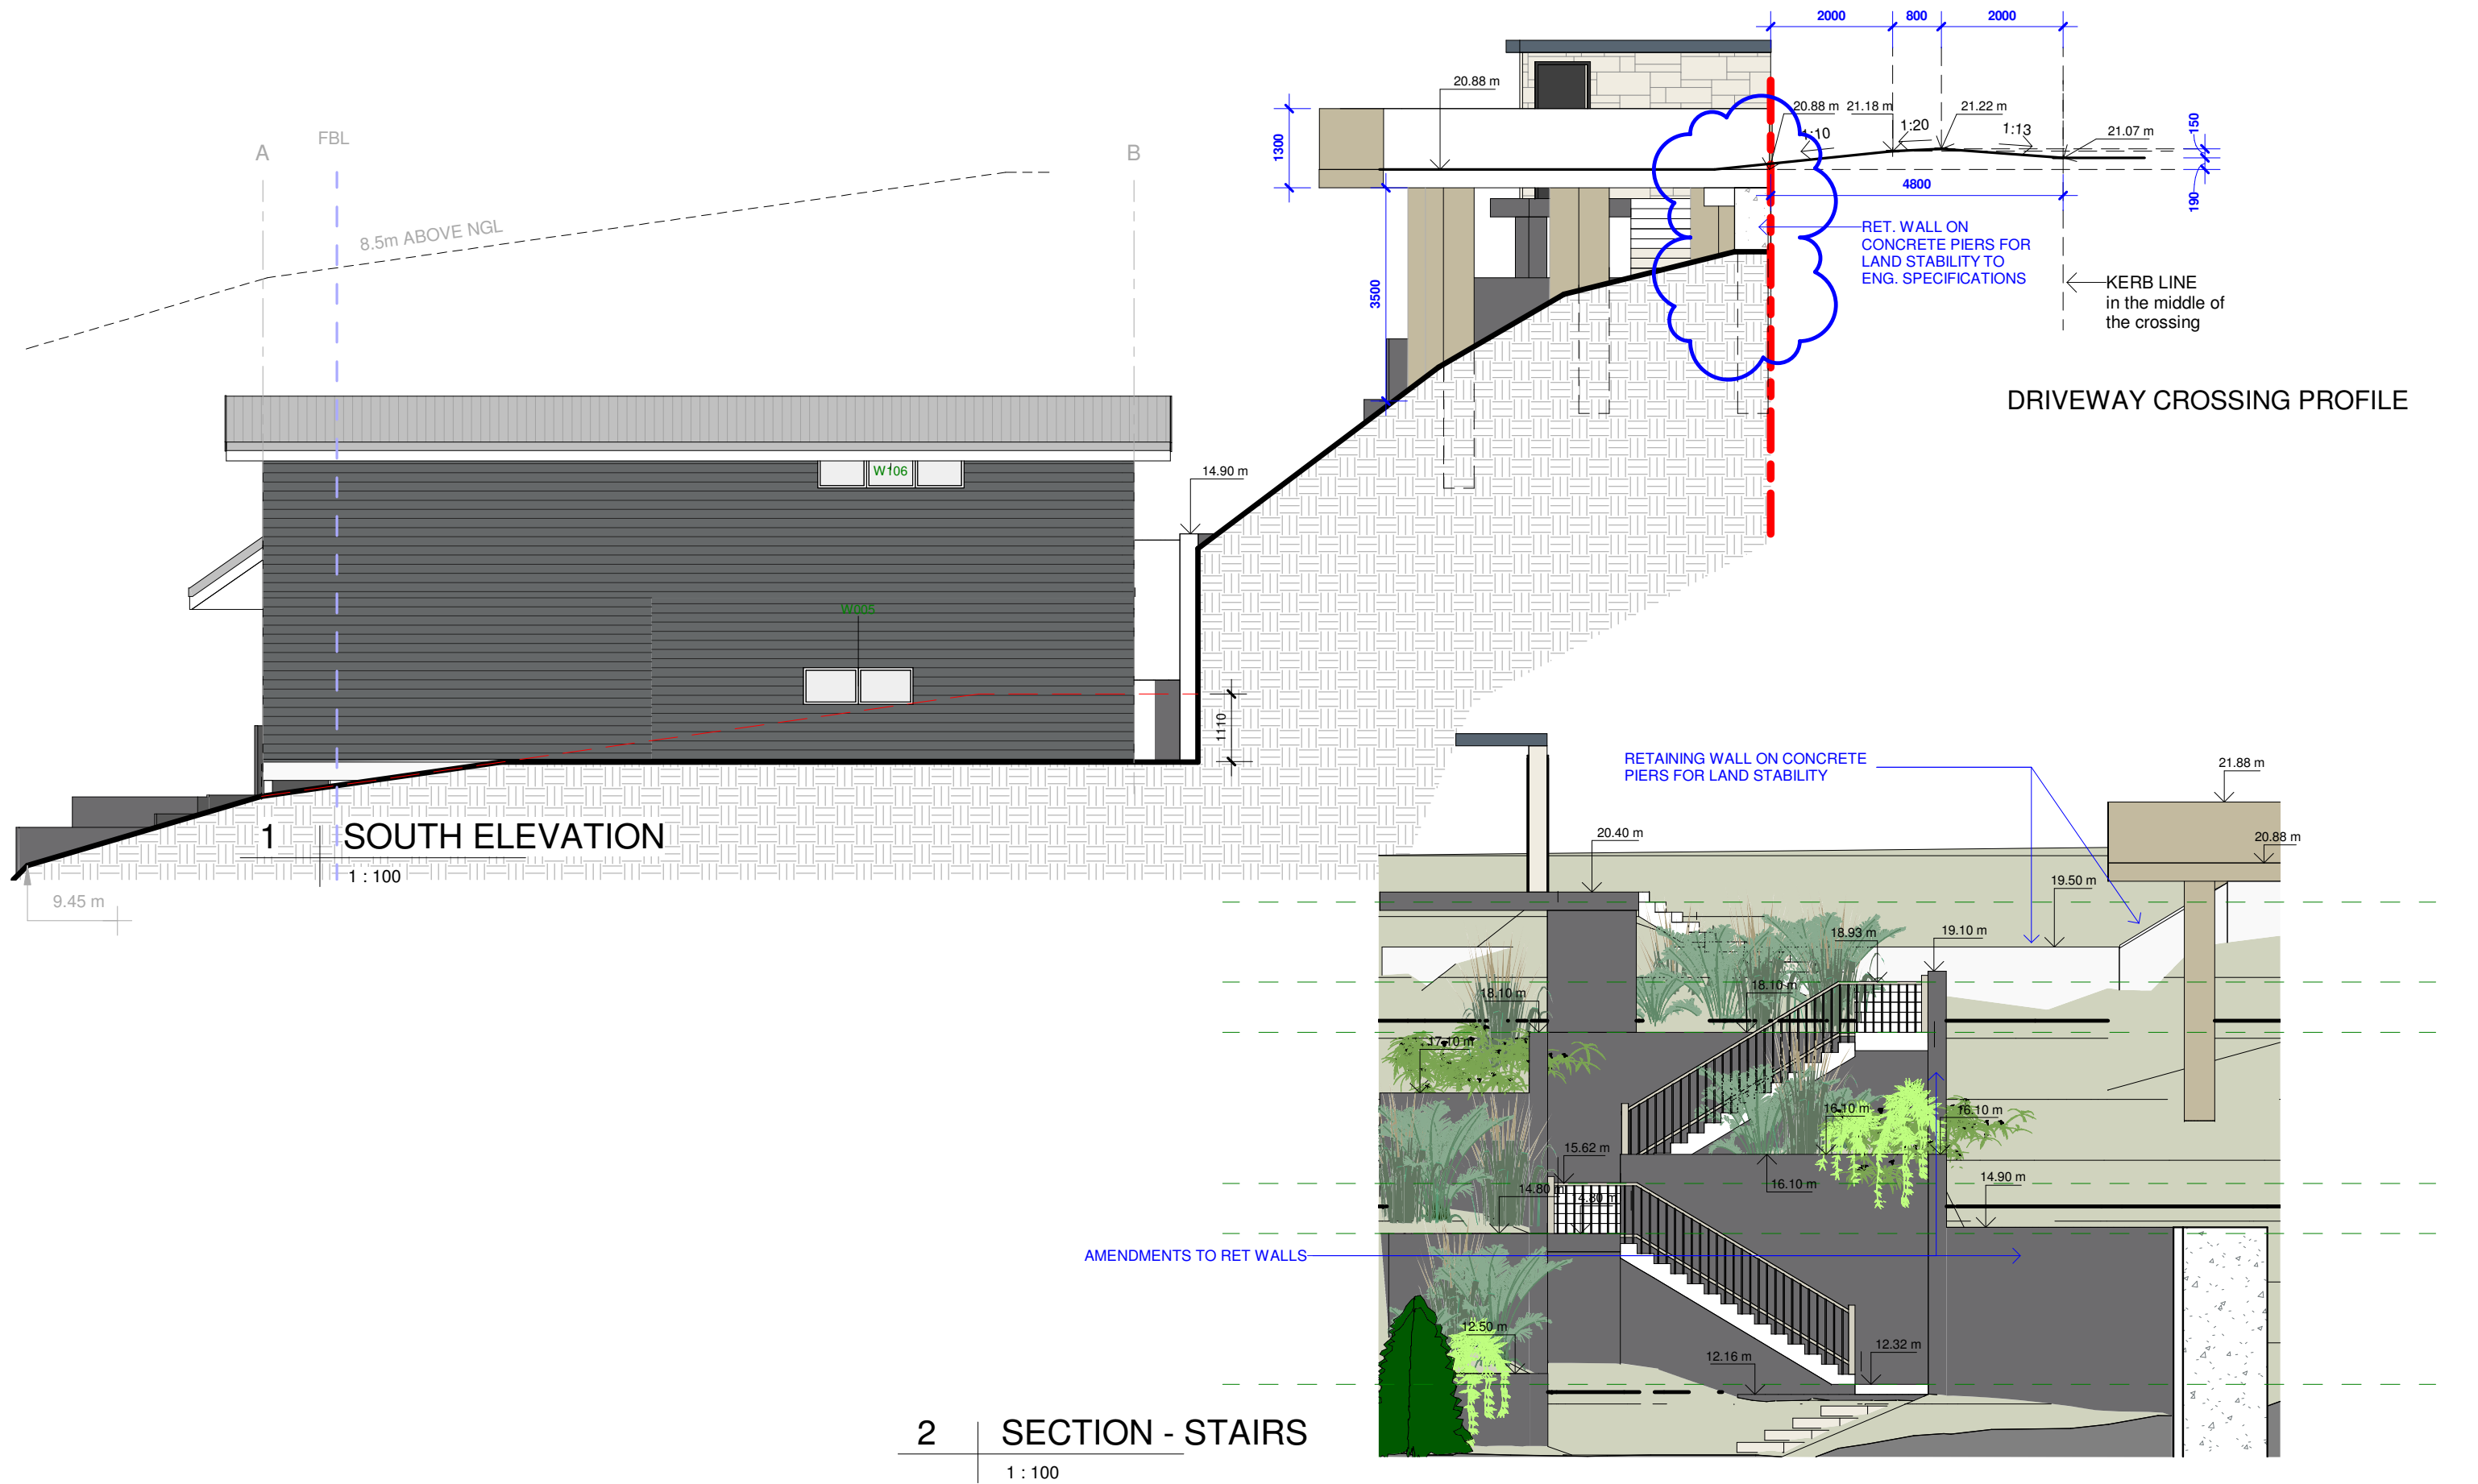


Do not scale from plans. All dimensions and levels shown on plan are subject to confirmation on site.

ISSUE	DATE	DESCRIPTION	DRWN	CHKD
	22.02.2016	DA N0272/16	MW	
	26.10.2018	SECTION 96 MOD2020/0412	MW	
	20.07.2020	SECTION 4.55 MOD2020/0563	MW	KM
	21.08.2020	SECTION 4.55 MOD2020/0412	KM	
	12.08.2022	SECTION 4.55 RET WALLS & POOL DETAILS	KM	

This drawing is copyright and remains the property of Blue Sky Building Designs P/L.

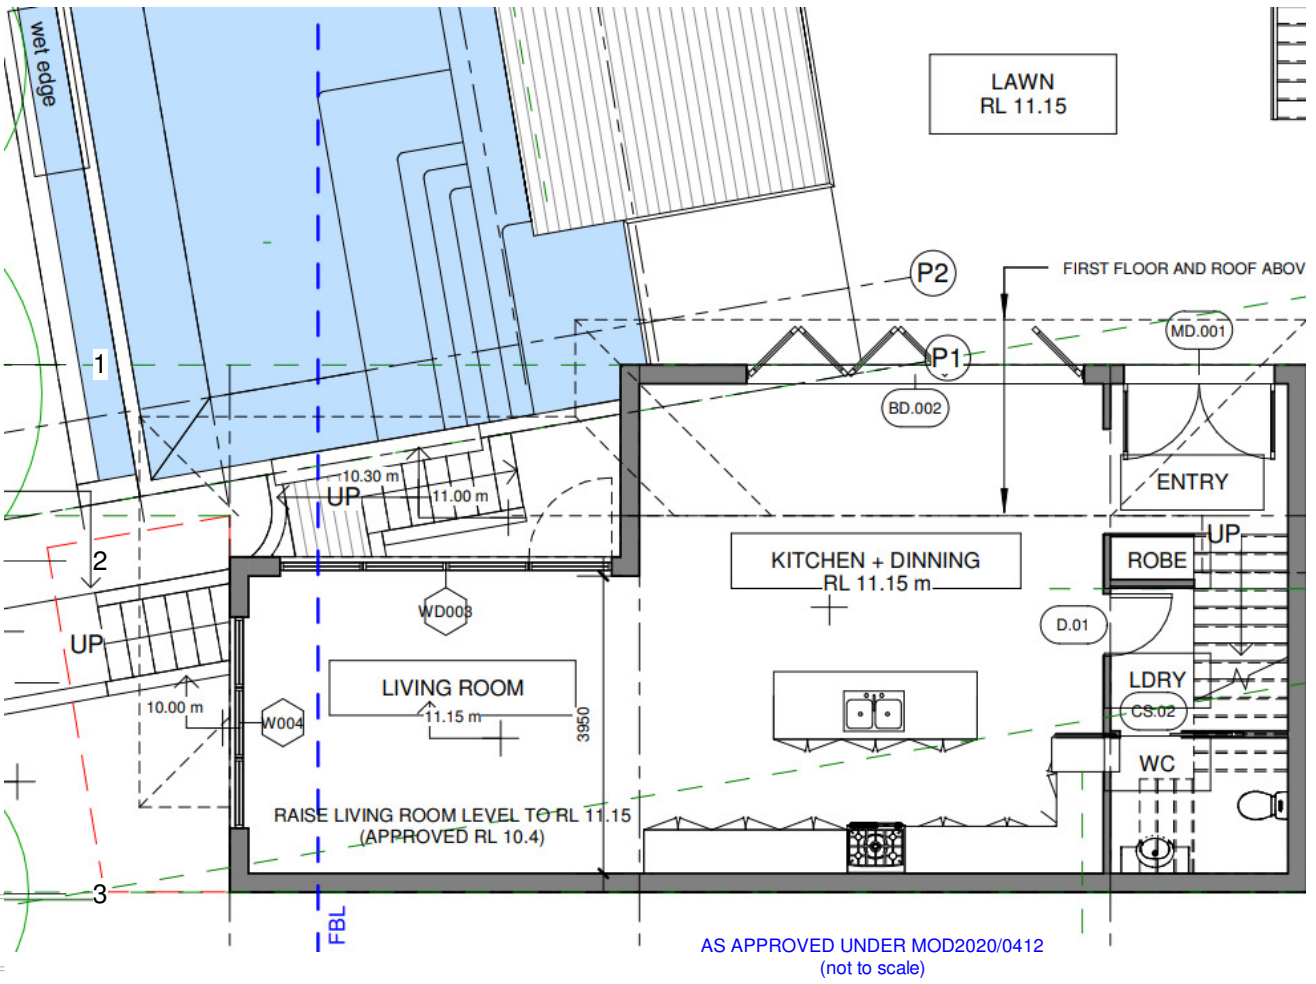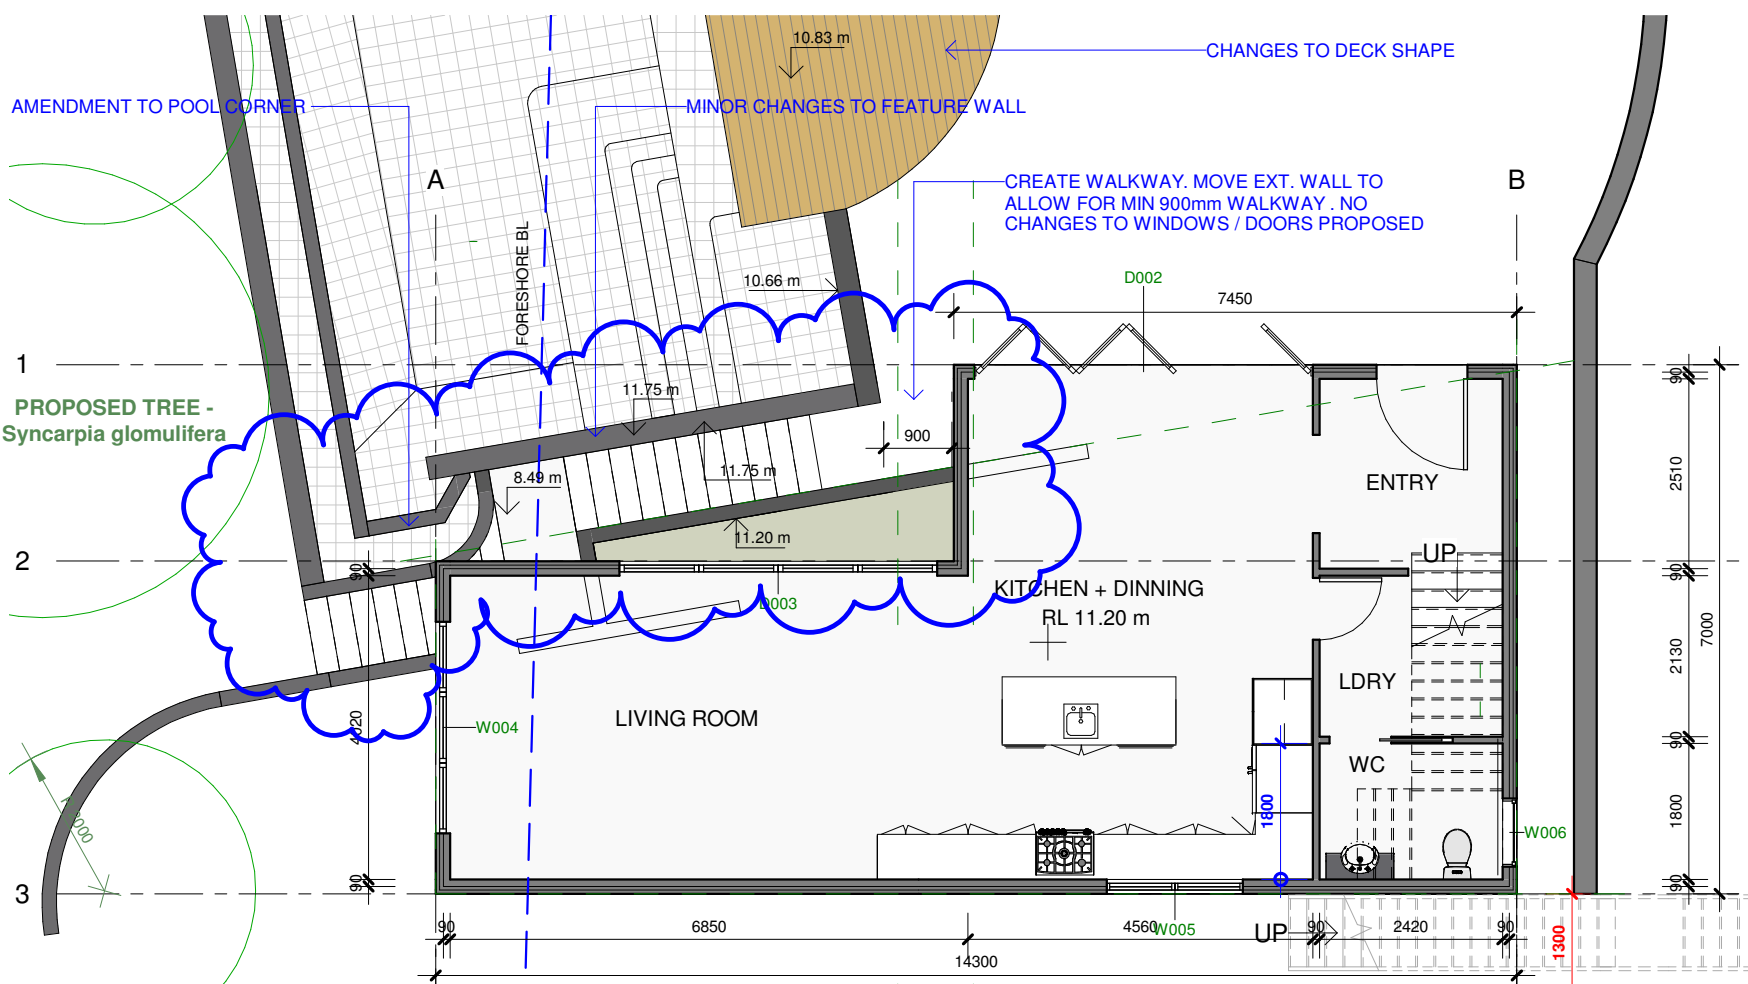

1 | GROUND FLOOR
1 : 100

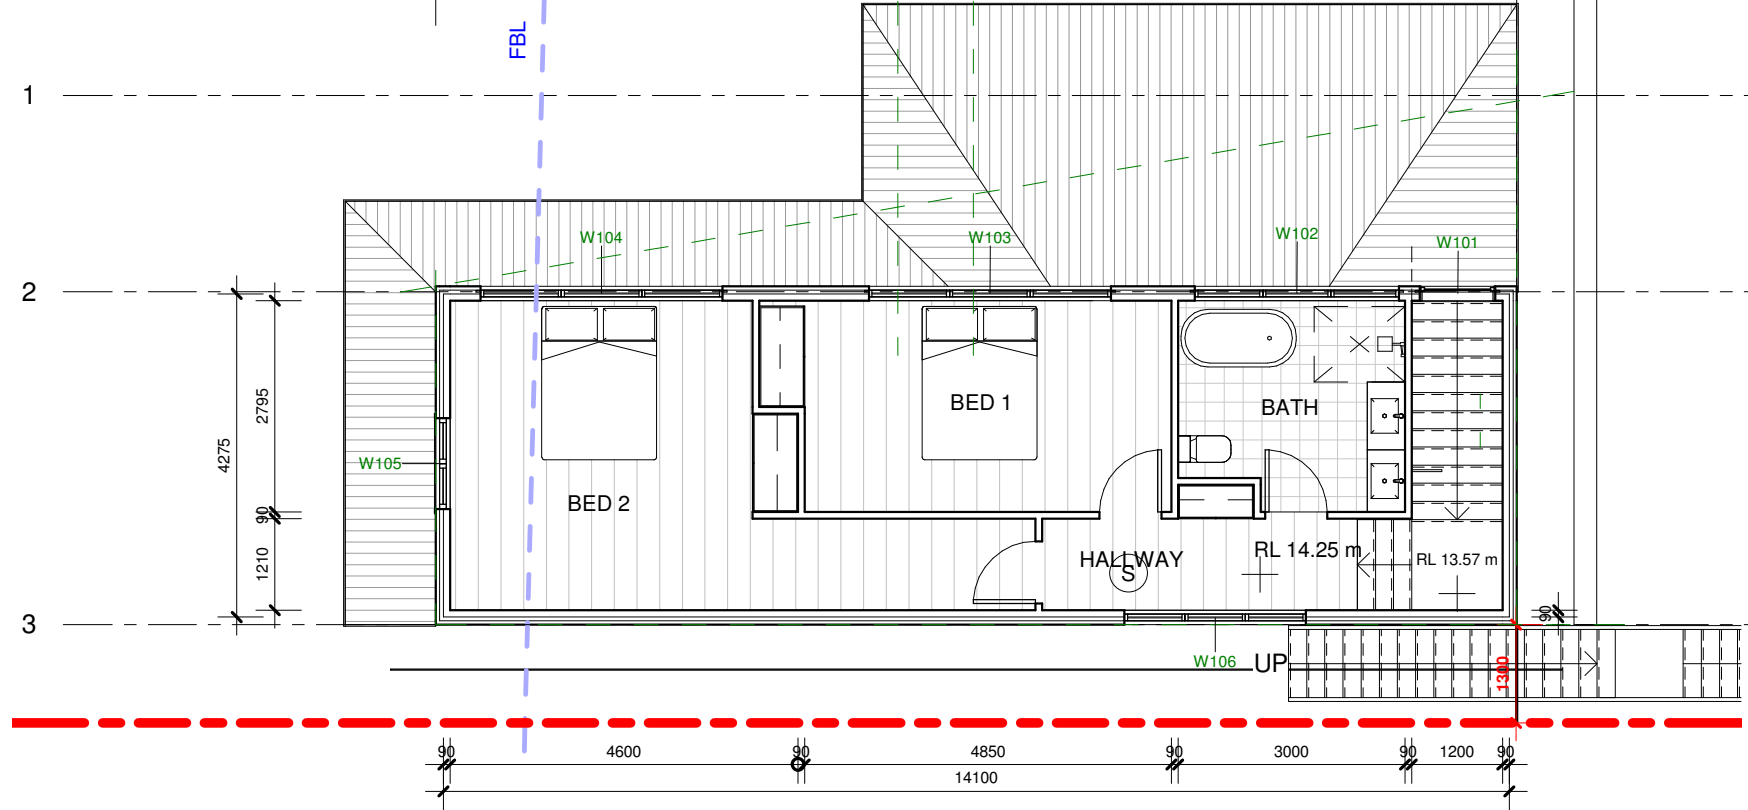

2 | FIRST FLOOR
1 : 100

Do not scale from plans. All dimensions and levels shown on plan are subject to confirmation on site.


ISSUE	DATE	DESCRIPTION	DRWN	CHKD
	22.02.2016	DA N0272/16	MW	
	26.10.2018	SECTION 96 MOD2020/0412	MW	
	20.07.2020	SECTION 4.55 MOD2020/0563	MW	KM
	21.08.2020	SECTION 4.55 MOD2020/0412	KM	
	12.08.2022	SECTION 4.55 RET WALLS & POOL DETAILS	KM	

This drawing is copyright and remains the property of Blue Sky Building Designs P/L.

BLUE SKY
BUILDING DESIGNS
www.blueskybuildingdesigns.com.au

PROJECT TITLE: KNOCK DOWN AND REBUILD
PROJECT NO.: SECTION 4.55 - RET. WALLS AT ENTRY
AT: 967 BARRENJOEY RD
PALM BEACH
FOR: SMJ INVESTMENTS PTY LTD

SHEET TITLE: HOUSE - FLOOR PLANS
SHEET NO: A-104
SCALE A3: 1 : 100

 



Do not scale from plans. All dimensions and levels shown on plan are subject to confirmation on site.

ISSUE	DATE	DESCRIPTION	DRWN	CHKD
	22.02.2016	DA N0272/16	MW	
	26.10.2018	SECTION 96 MOD2020/0412	MW	
	20.07.2020	SECTION 4.55 MOD2020/0563	MW	KM
	21.08.2020	SECTION 4.55 MOD2020/0412	KM	
	12.08.2022	SECTION 4.55 RET WALLS & POOL DETAILS	KM	


This drawing is copyright and remains the property of Blue Sky Building Designs P/L.

BLUE SKY

BUILDING DESIGNS

www.blueskybuildingdesigns.com.au

PROJECT TITLE:	KNOCK DOWN AND REBUILD	SHEET TITLE:	POOL AMENITIES LEVEL
PROJECT NO.:	SECTION 4.55 - RET. WALLS AT ENTRY	SHEET NO:	A-105
AT:	967 BARRENJOEY RD PALM BEACH	SCALE A3:	1 : 100
FOR:	SMJ INVESTMENTS PTY LTD		

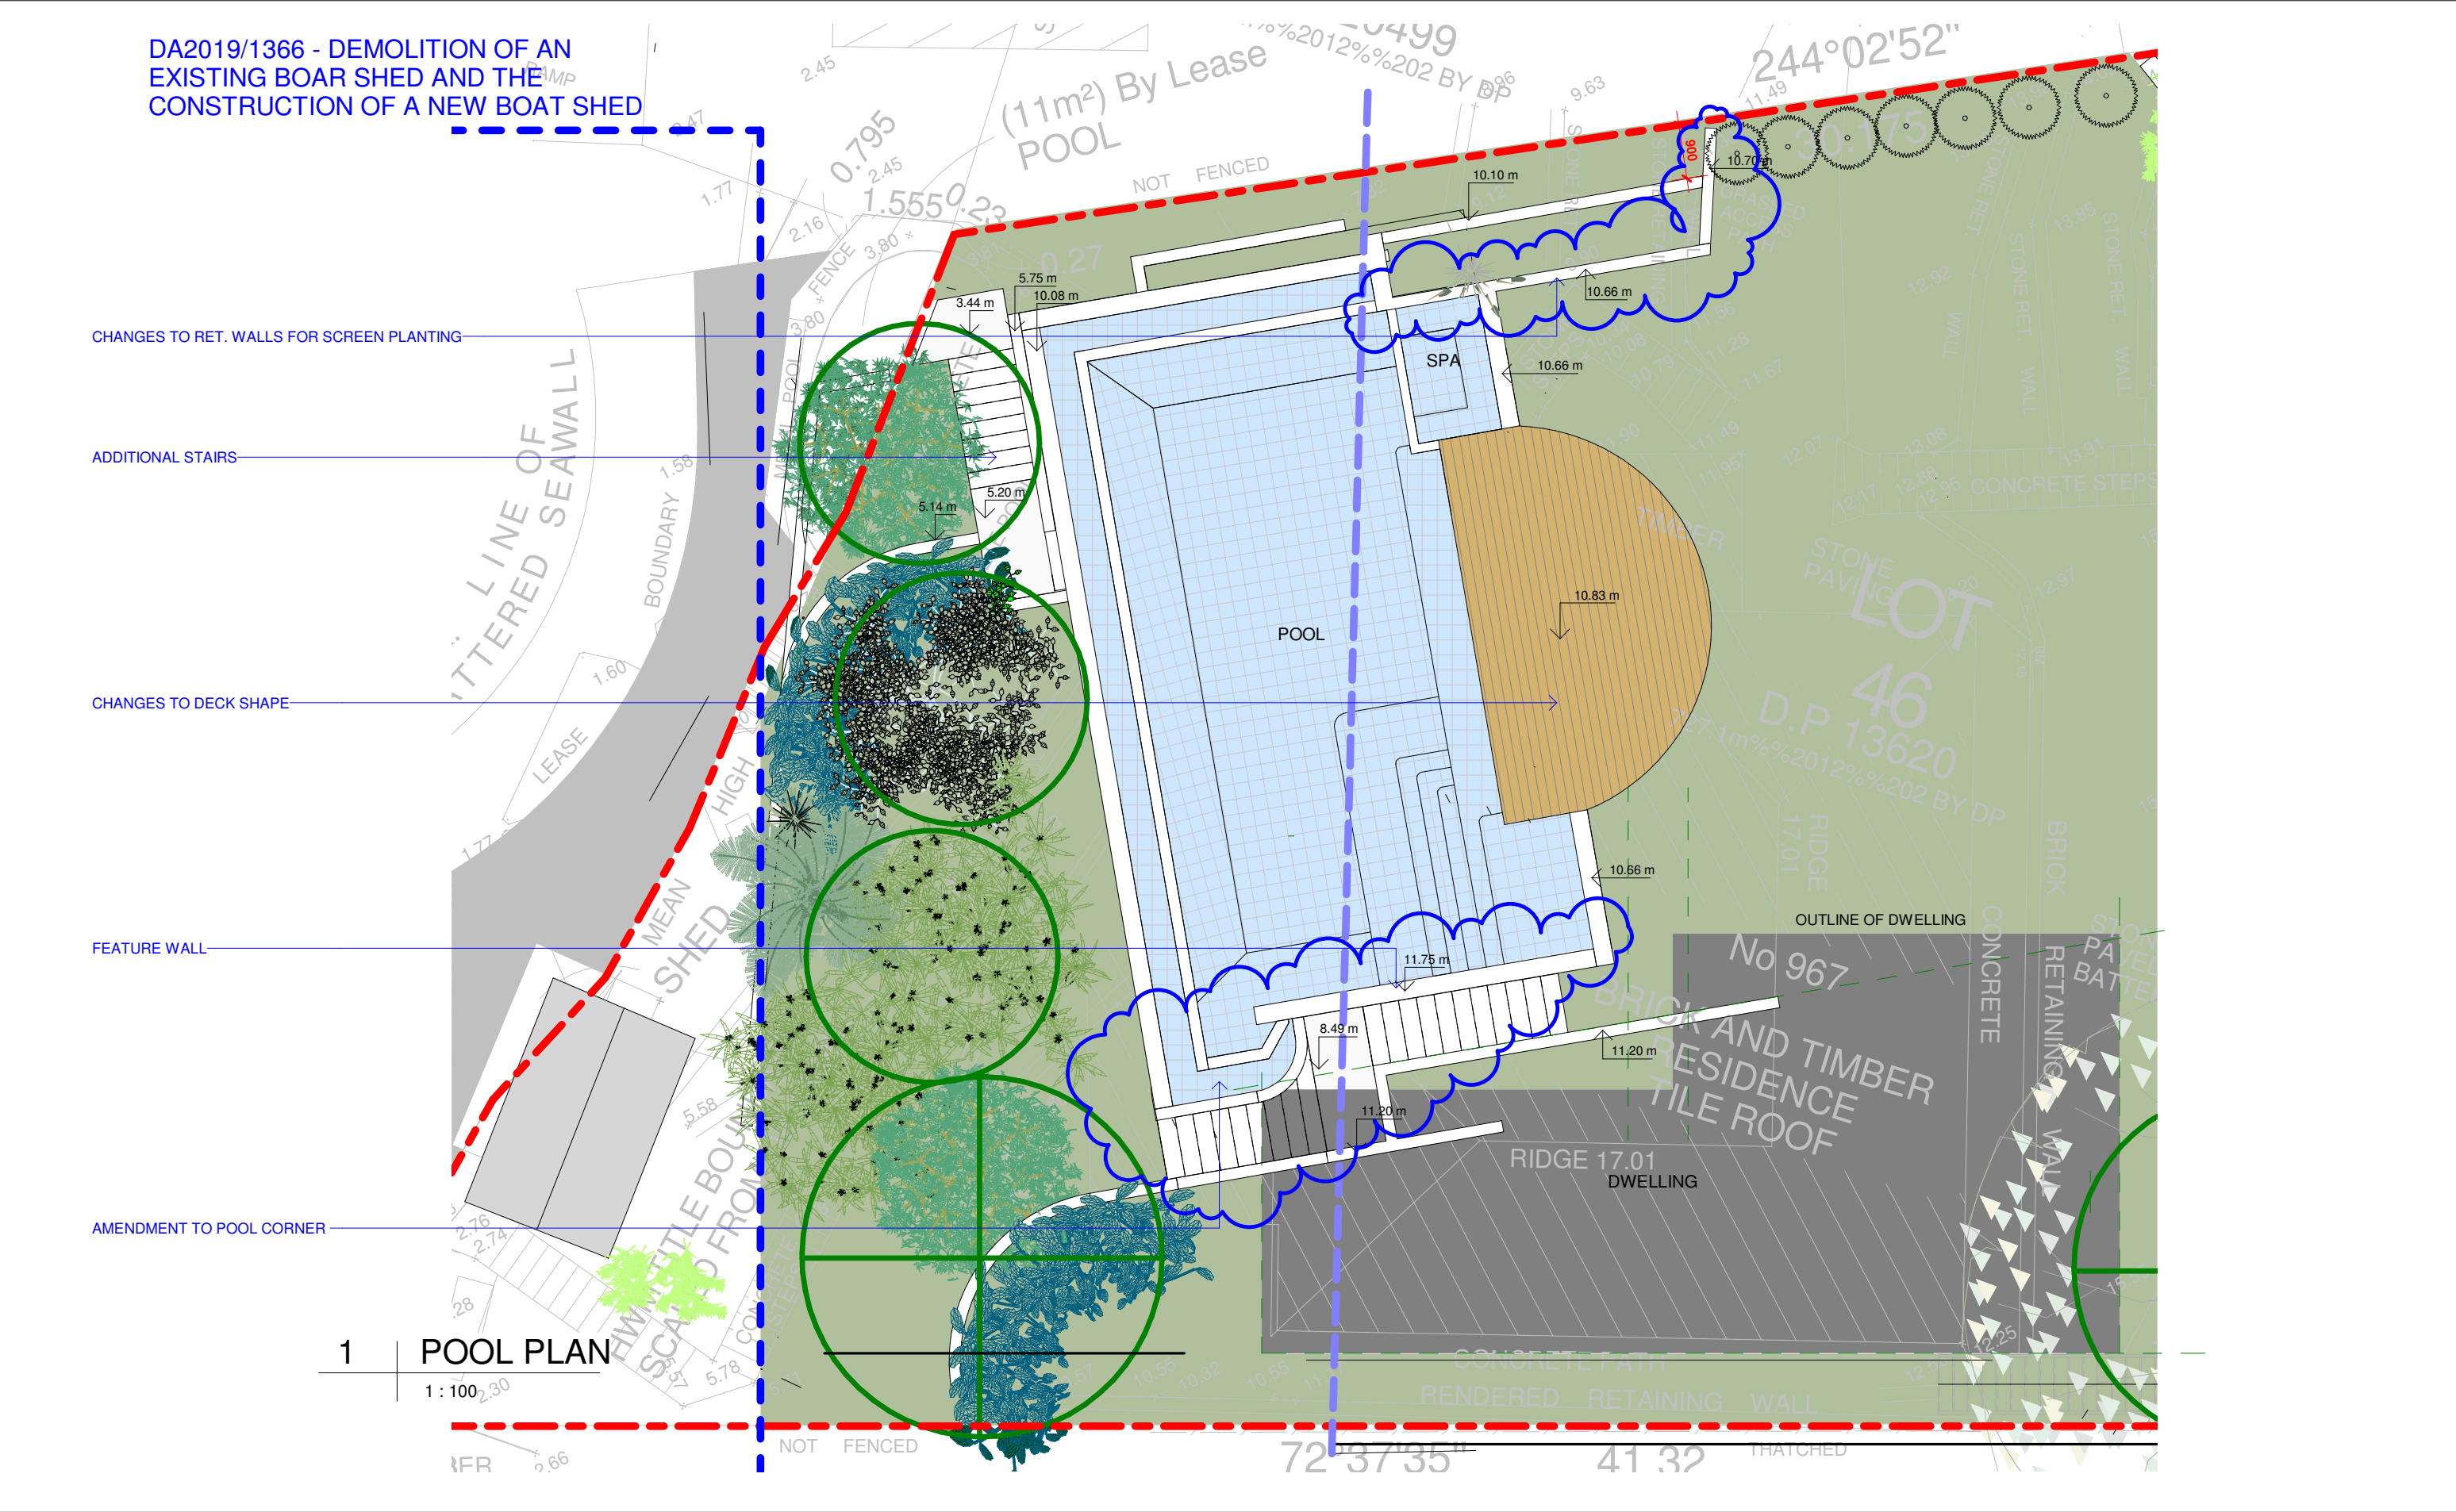

Do not scale from plans. All dimensions and levels shown on plan are subject to confirmation on site.

ISSUE	DATE	DESCRIPTION	DRWN	CHKD
	22.02.2016	DA N0272/16	MW	
	26.10.2018	SECTION 96 MOD2020/0412	MW	
	20.07.2020	SECTION 4.55 MOD2020/0563	MW	KM
	21.08.2020	SECTION 4.55 MOD2020/0412	KM	
	12.08.2022	SECTION 4.55 RET WALLS & POOL DETAILS	KM	

This drawing is copyright and remains the property of Blue Sky Building Designs P/L.