




SHRUB PLANTING IN MASS BEDS DETAIL
SECTION NOT TO SCALE

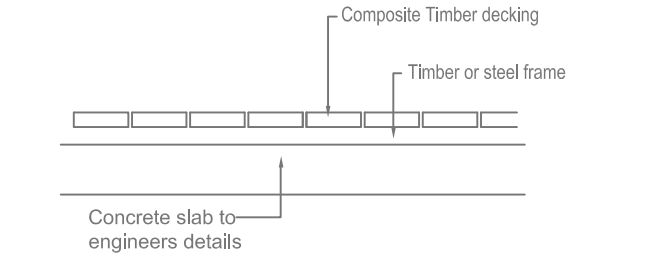

BOARDWALK DETAIL
SECTION NOT TO SCALE

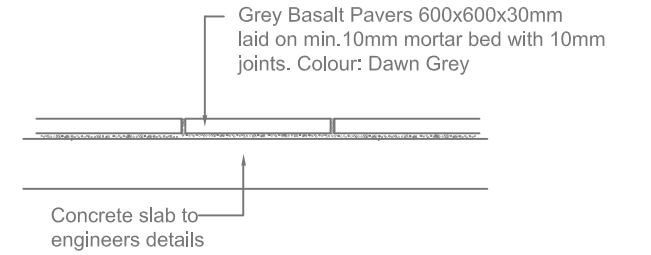

PAVING DETAIL
SECTION SCALE 1:20

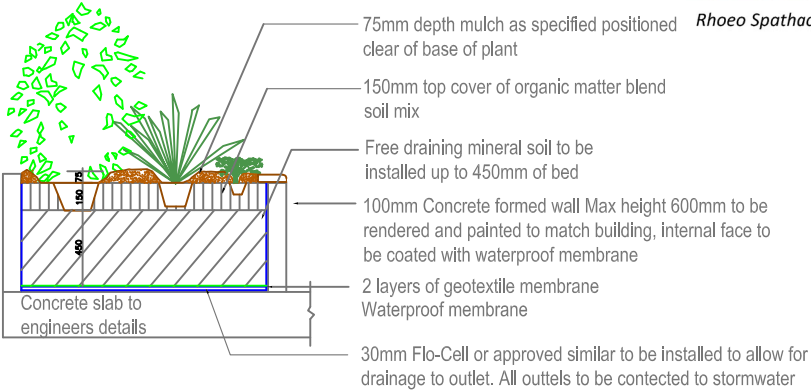

RAISED PLANTING BED DETAIL
SECTION SCALE 1:20

INDICATIVE PLANT IMAGES



NOTES


Construction of all planting beds to include conduits for irrigation installation, low voltage lighting and drainage outlets. All rubbish, rubble and debris to be removed from planting beds before landscape works commence. Planting beds to be waterproofed and drainage outlets to be installed and connected to stormwater before soil mixes are introduced

IRRIGATION

A permanent water weeping hose irrigation system "Aquadrop" or approved similar to be installed to provide water to mass planting beds in each individual unit and the common areas on the site. The irrigation system shall be installed so as to provide uniform and sufficient water to achieve optimum plant growth.




PLANTING SCHEDULE

	Botanical Name	Common Name	Height	Qty/ Spacing	Flower	Pot Size
Trees						
Aa	Archontophoenix cunninghamiana	Bangalow Palm	20m	6	-	25Lt
Er	Eleocarpus reticulatus	Blueberry Ash	6m	2	White	25Lt
La	Livistonia australis	Cabbage Tree Palm	20m	3	-	25Lt
Mg	Magnolia Little Gem	Magnolia	5m	9	White	25Lt
Shrubs						
Aat	Agavea attenuata	Agavea	0.5	2/m2	Cream	200mm
Ai	Alacantarea imperialis rubra	Alacantarea	0.5m	1/m2	-	200mm
As	Asplenium australasicum	Birds Nest Fern	0.5m	2/m2	-	200mm
Ca	Crassula arborescens	Crassula silver dollar	0.2	4/m2	white	150mm
Dc	Dichelachne crinita	Longhair Plume Grass	0.5m	6/m2	cream	150mm
Ff	Furcraea foetida	False Agavea	2m	1/m2	-	200mm
Lt	Lomandra tankia	Lomandra	0.5m	6/m2	-	150mm
Pa	Pennisetum advena 'Rubrum'	Purple Fountain Grass	0.5m	4/m2	Cream	150mm
Px	Philodendron "Xanadu"	Philodendron	0.5m	3/m2	-	200mm
Pd	Phormium "Dark Delight"	NZ Flax	1m	3/m2	-	200mm
Pr	Phormium "Rainbow Queen"	NZ Flax	1m	3/m2	-	200mm
Pm	Pittosporum tobira "Miss Muppet"	Dwarf Pittosporum	1m	3/m2	-	200mm
Sn	Strelitzia nicolai	Giant Bird of paradise	2-3m	1/m2	purple	200mm
Sr	Syzygium australe "Resilience"	Lilly Pilly	2-3m	2/m2	Cream	200mm
Wf	Waterhousia floribunda Green Avenue	Weeping Lilly Pilly	4m	1/m2	Cream	200mm
Vo	Viburnum odoratissimum "Emerald Luster"	Viburnum	3-4m	1/m2	Cream	200mm
Ground Covers & Climbers						
Acc	Acacia cognate	Wattle Matt Rush	0.1m	2/m2	-	150mm
Bca	Banksia Birthday Candles	Dwarf Banksie	0.2m	3/m2	Yellow	150mm
Cr	Carpobrotus rossii	Pigface	0.1m	3/m2	Pink	
Ds	Dianella "Silver Streak"	Dianella	0.3m	6/m2	Blue	150mm
Dss	Dicondra Silver Falls	Kidney Weed	0.1m	4/m2	White	150mm
Dh	Drosanthemum hispidum	Miniature pigface	0.1m	3/m2	Pink	
Hv	Hardenbergia violacea	Happy Wanderer	-	2/m2	Purple	150mm
Hd	Hibbertia dentata	Twining Guinea Flower	-	2/m2	Yellow	150mm
Mp	Myoporum pavifolium	Creeping Boobialla	0.1m	3/m2	White	150mm
Pj	Pandorea jasminoides	Bower Creeper	-	2/m2	Pink	150mm
Rs	Rhoeo Spathacea	Moses in the cradle	0.1m	4/m2	White	150mm
Sm	Sedum Mexicanum	Sedum	0.1m	4/m2	-	150mm
Ss	Senico serpens	Blue Chalk Sticks	0.2m	4/m2	-	150mm
Tt	Themdea triandra "Mingo"	Blue Kangaroo Grass	0.1m	5/m2	-	150mm
Tj	Trachelosperum jasminodes Tricolour	Variegated Star Jasmine	-	2/m2	White	150mm
	Stenotaphrum secundatum	Sapphire Soft Leaf Buffalo		-		

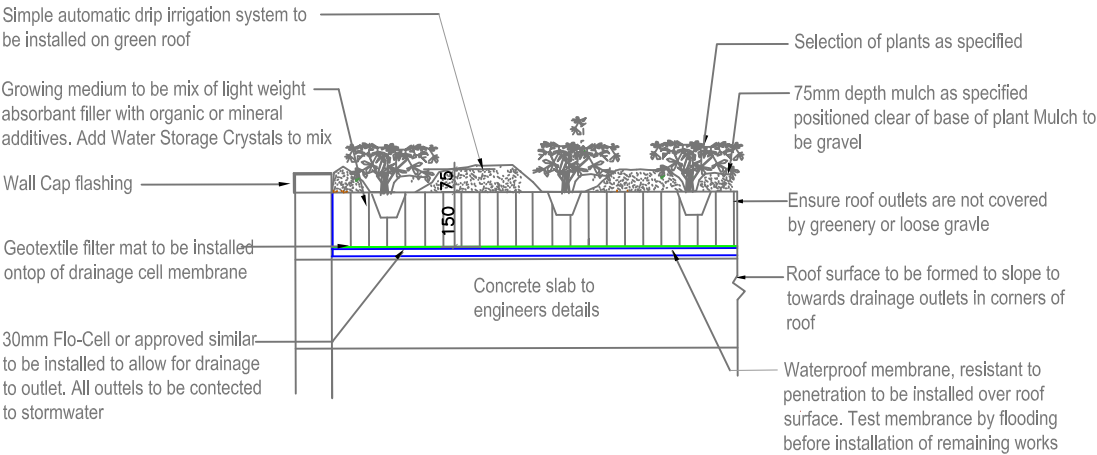

ROOF PLANTING BED DETAIL
SECTION NOT TO SCALE

No	Amendments	Date	Project title:	At	Client:	Drawing Title	DESIGNS FOR LIVING ABN 51 058 173 827 PO BOX 2240 TAREN POINT NSW 2229 PH/FAX 9501 0407 MOB 0431 225 944	Scale 1:200	Drawn ET	Date APRIL 21
			28 Fisher Rd	28 Fisher Rd DEE WHY NSW		LANDSCAPE DETAILS		Project No DA03	Issue DA03	Drawing No L04

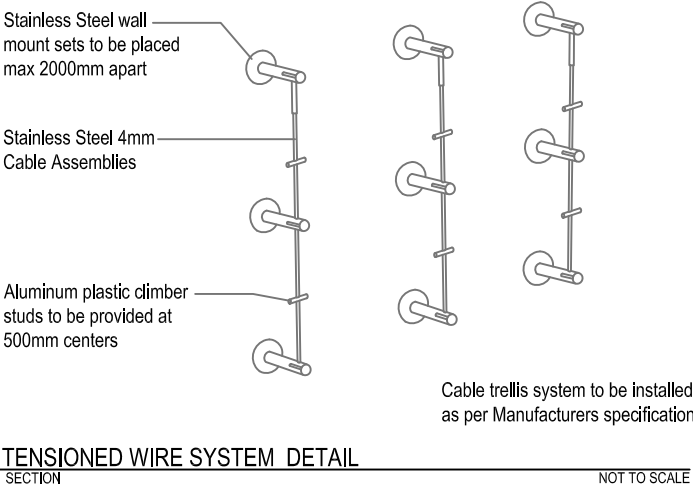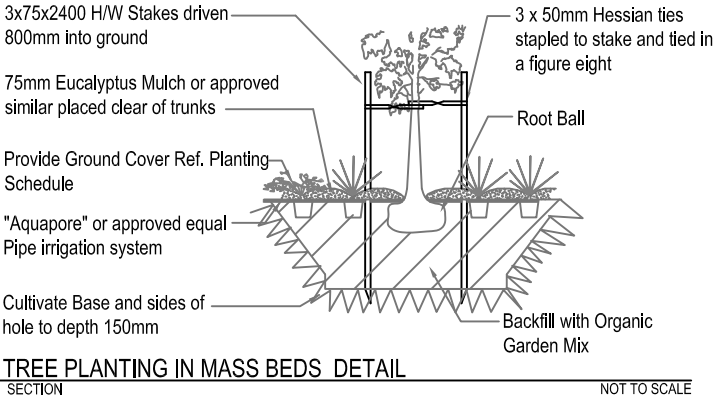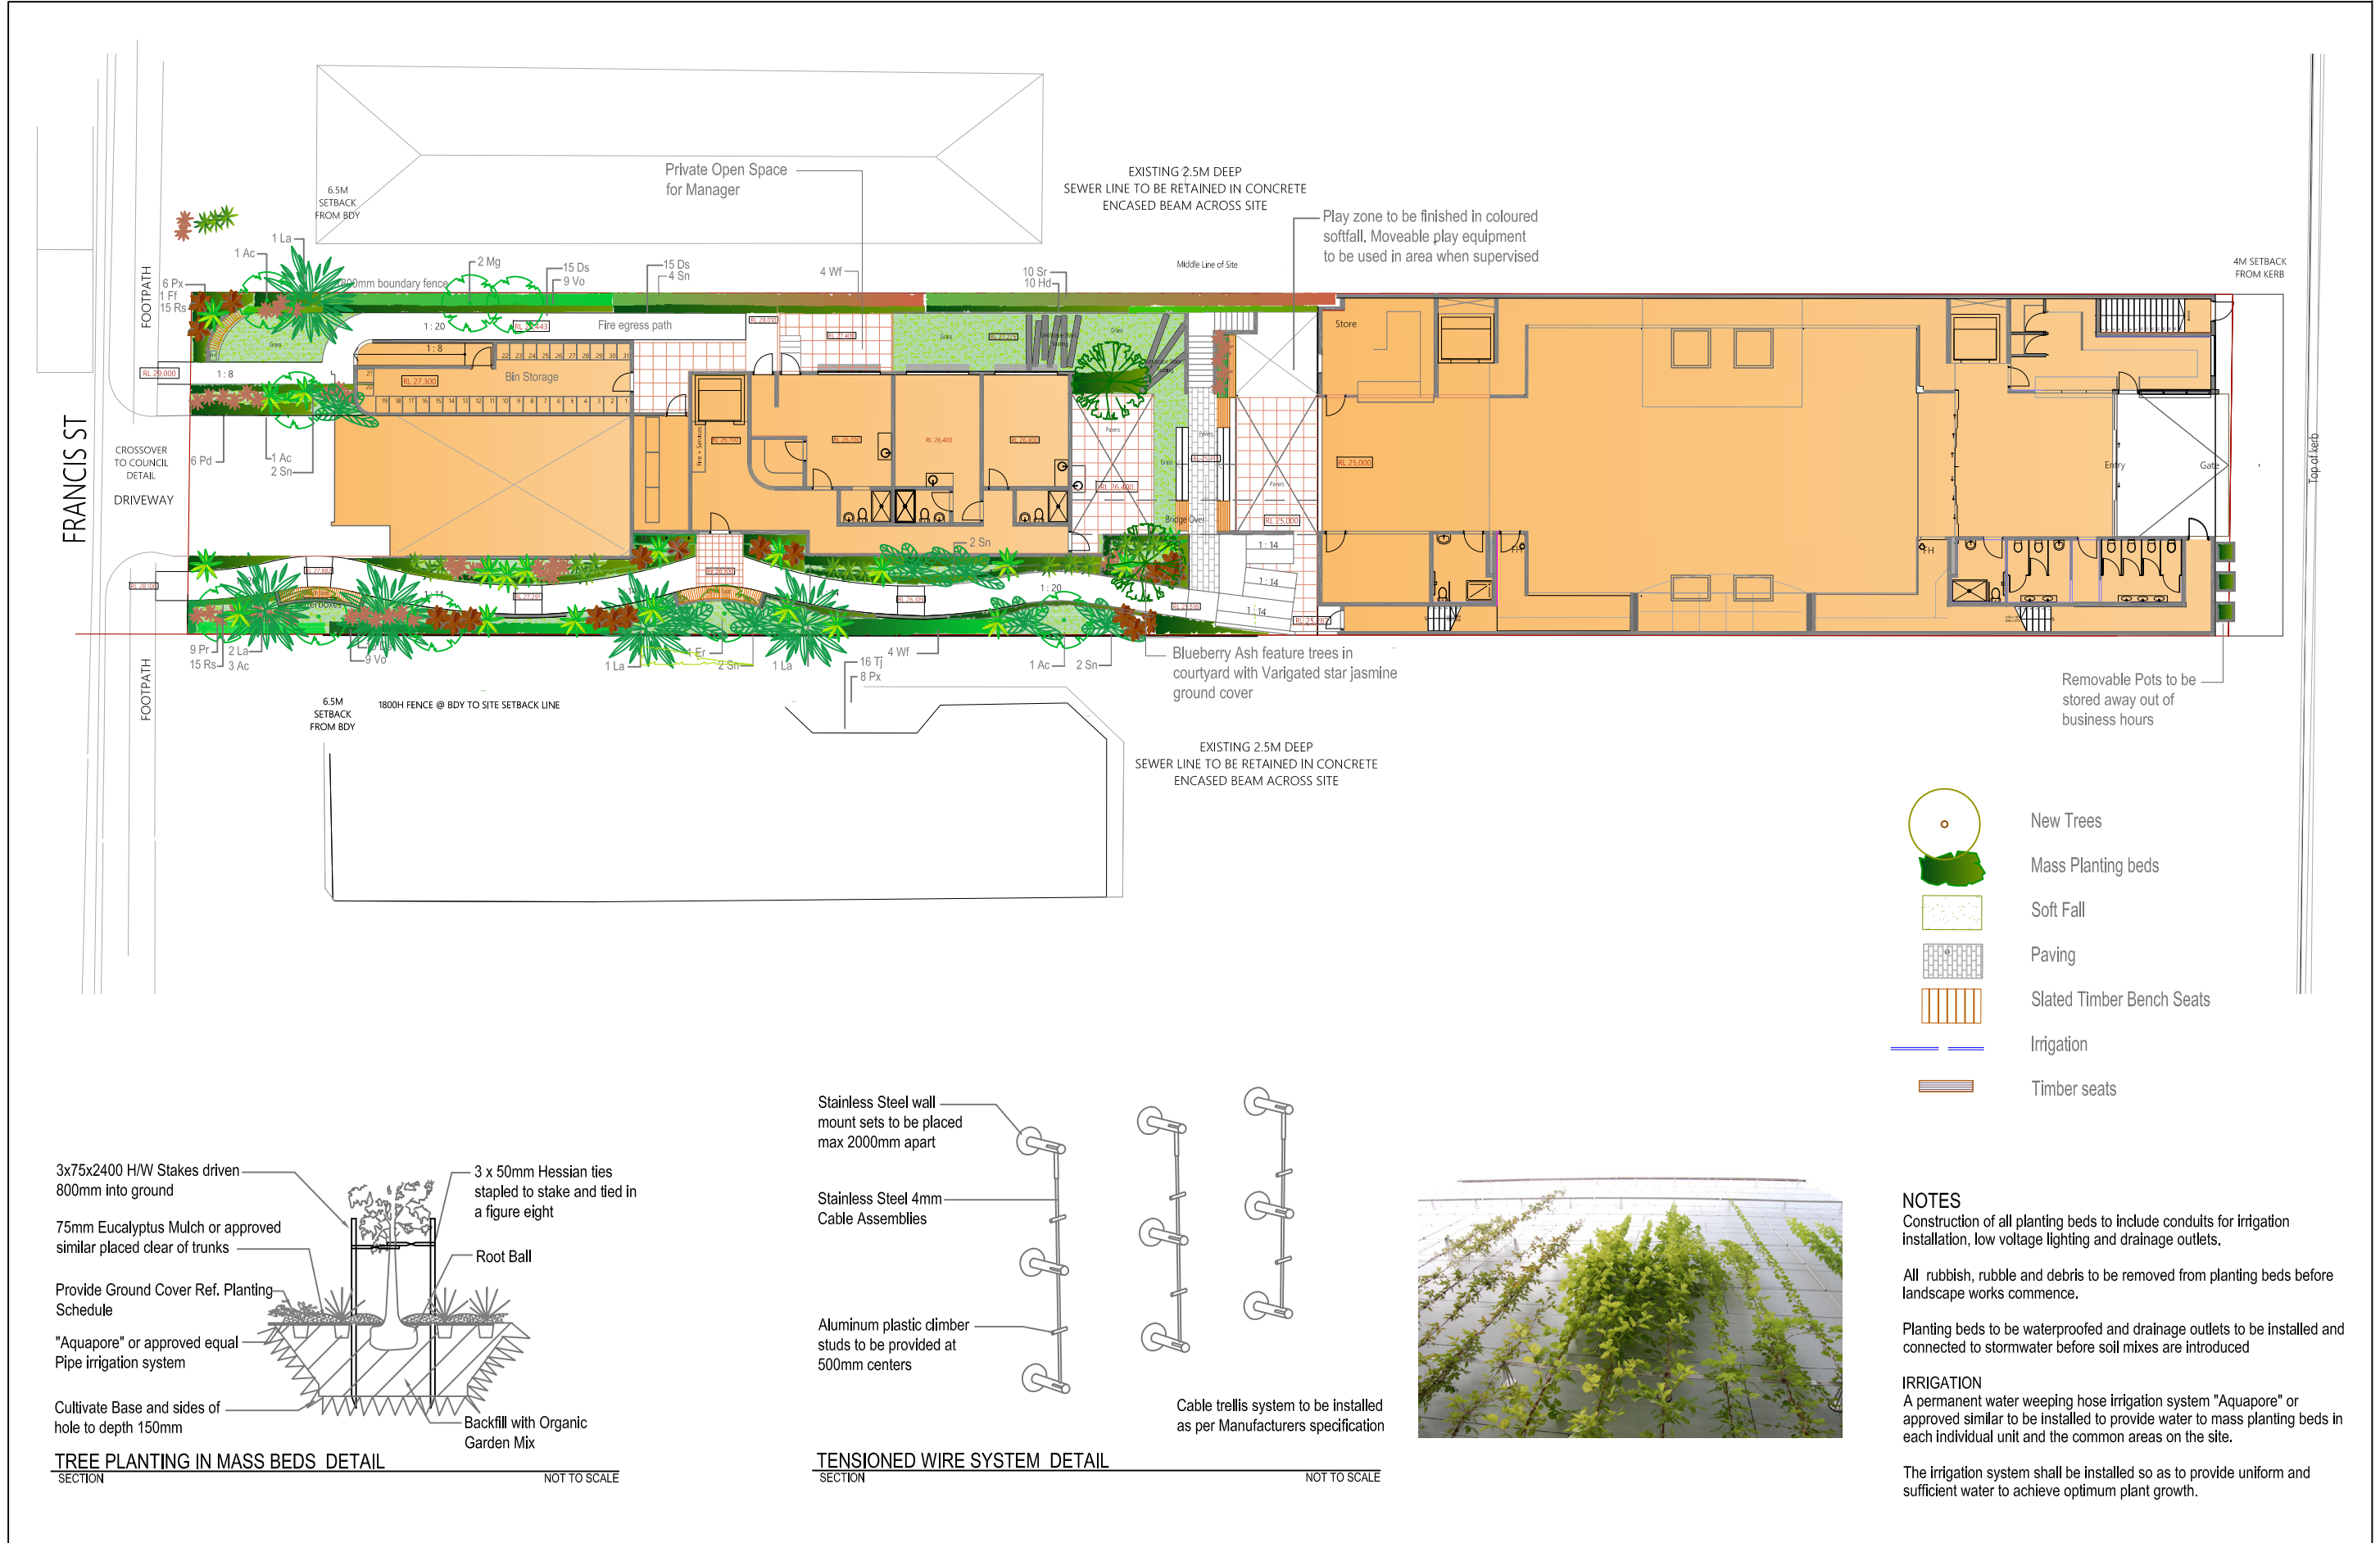

NOTES
Construction of all planting beds to include conduits for irrigation installation, low voltage lighting and drainage outlets.


All rubbish, rubble and debris to be removed from planting beds before landscape works commence.

Planting beds to be waterproofed and drainage outlets to be installed and connected to stormwater before soil mixes are introduced


IRRIGATION
A permanent water weeping hose irrigation system "Aquapore" or approved similar to be installed to provide water to mass planting beds in each individual unit and the common areas on the site.

The irrigation system shall be installed so as to provide uniform and sufficient water to achieve optimum plant growth.

No	Amendments	Date	Project title:	At	Client:	Drawing Title	<div>DESIGNS FOR LIVING ABN 51 058 173 827 PO BOX 2240 TAREN POINT NSW 2229 PH/FAX 9501 0407 MOB 0431 225 944</div>	<div> Project No Issue DA03</div>	Scale 1:150	Drawn ET	Date APRIL 21
			28 Fisher Rd	28 Fisher Rd DEE WHY NSW		LANDSCAPE PLAN GROUND FLOOR					Drawing No L01

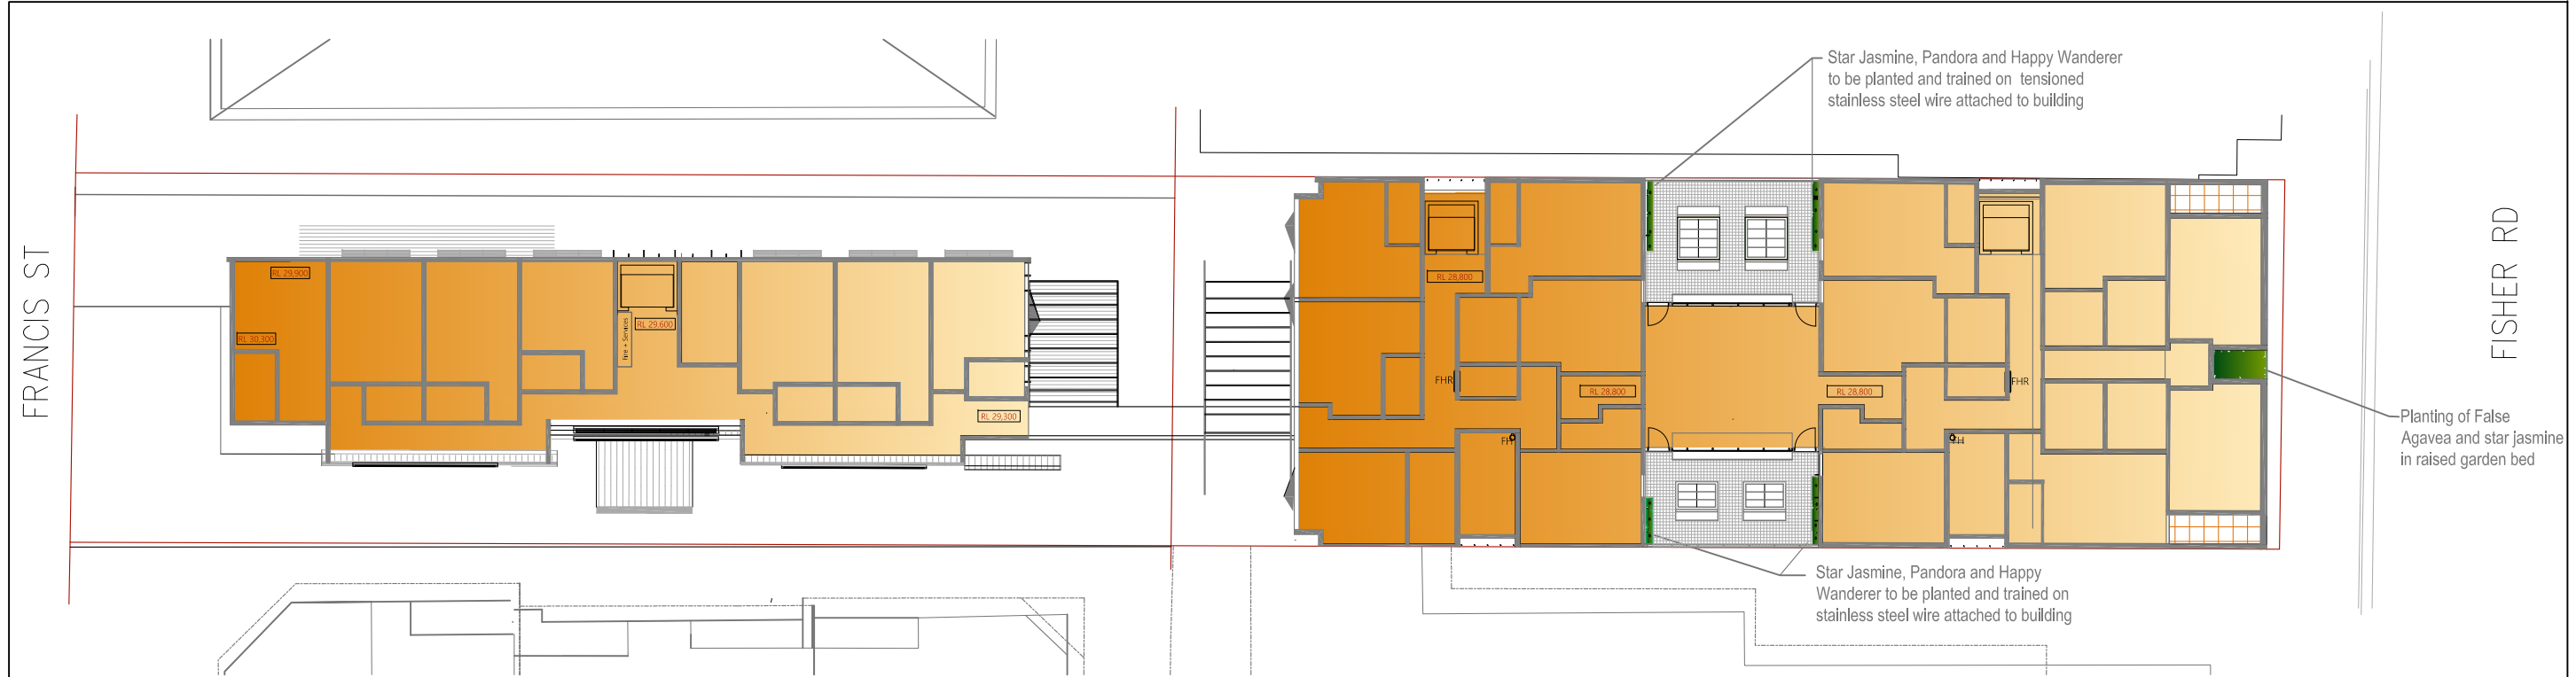

FIRST FLOOR PLAN

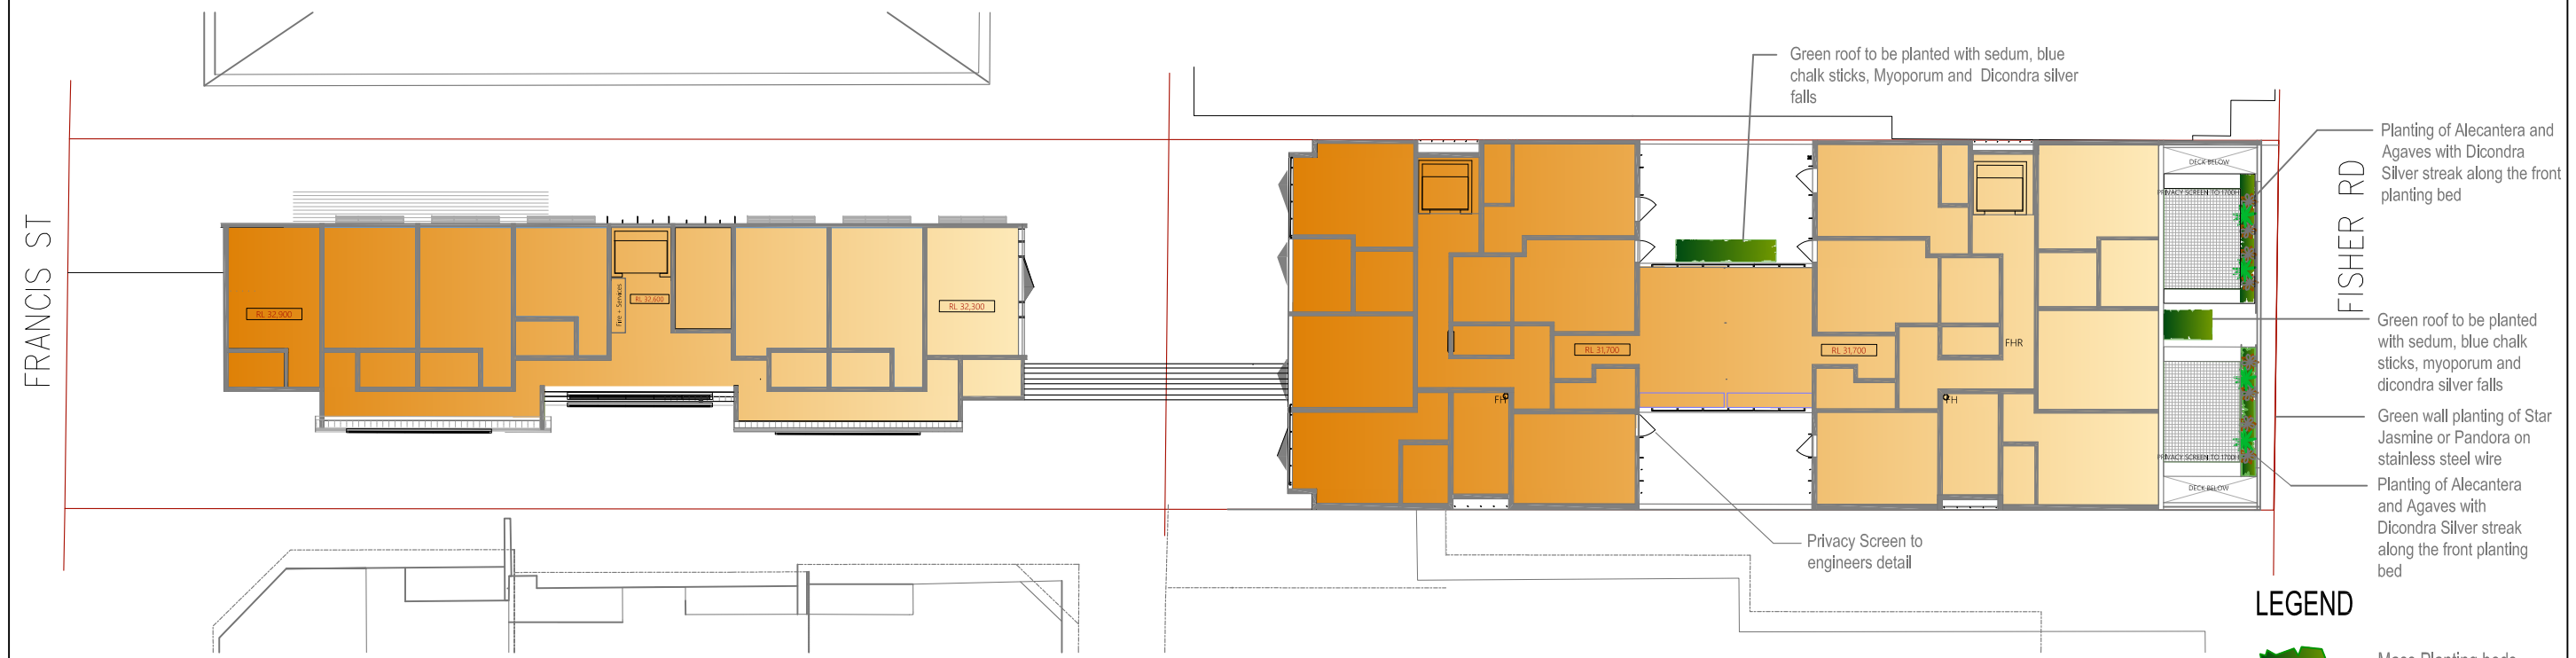

SECOND FLOOR PLAN

LEGEND

- Mass Planting beds
- Paving
- Irrigation

No	Amendments	Date	Project title:	At	Client:	Drawing Title	DESIGNS FOR LIVING ABN 51 058 173 827 PO BOX 2240 TAREN POINT NSW 2229 PH/FAX 9501 0407 MOB 0431 225 944	Scale 1:150	Drawn ET	Date APRIL 21
			28 Fisher Rd	28 Fisher Rd DEE WHY NSW		LANDSCAPE PLAN FIRST & SECOND FLOOR		Project No DA03	Issue DA03	Drawing No L02

