


1 KEY MAP
1:1000

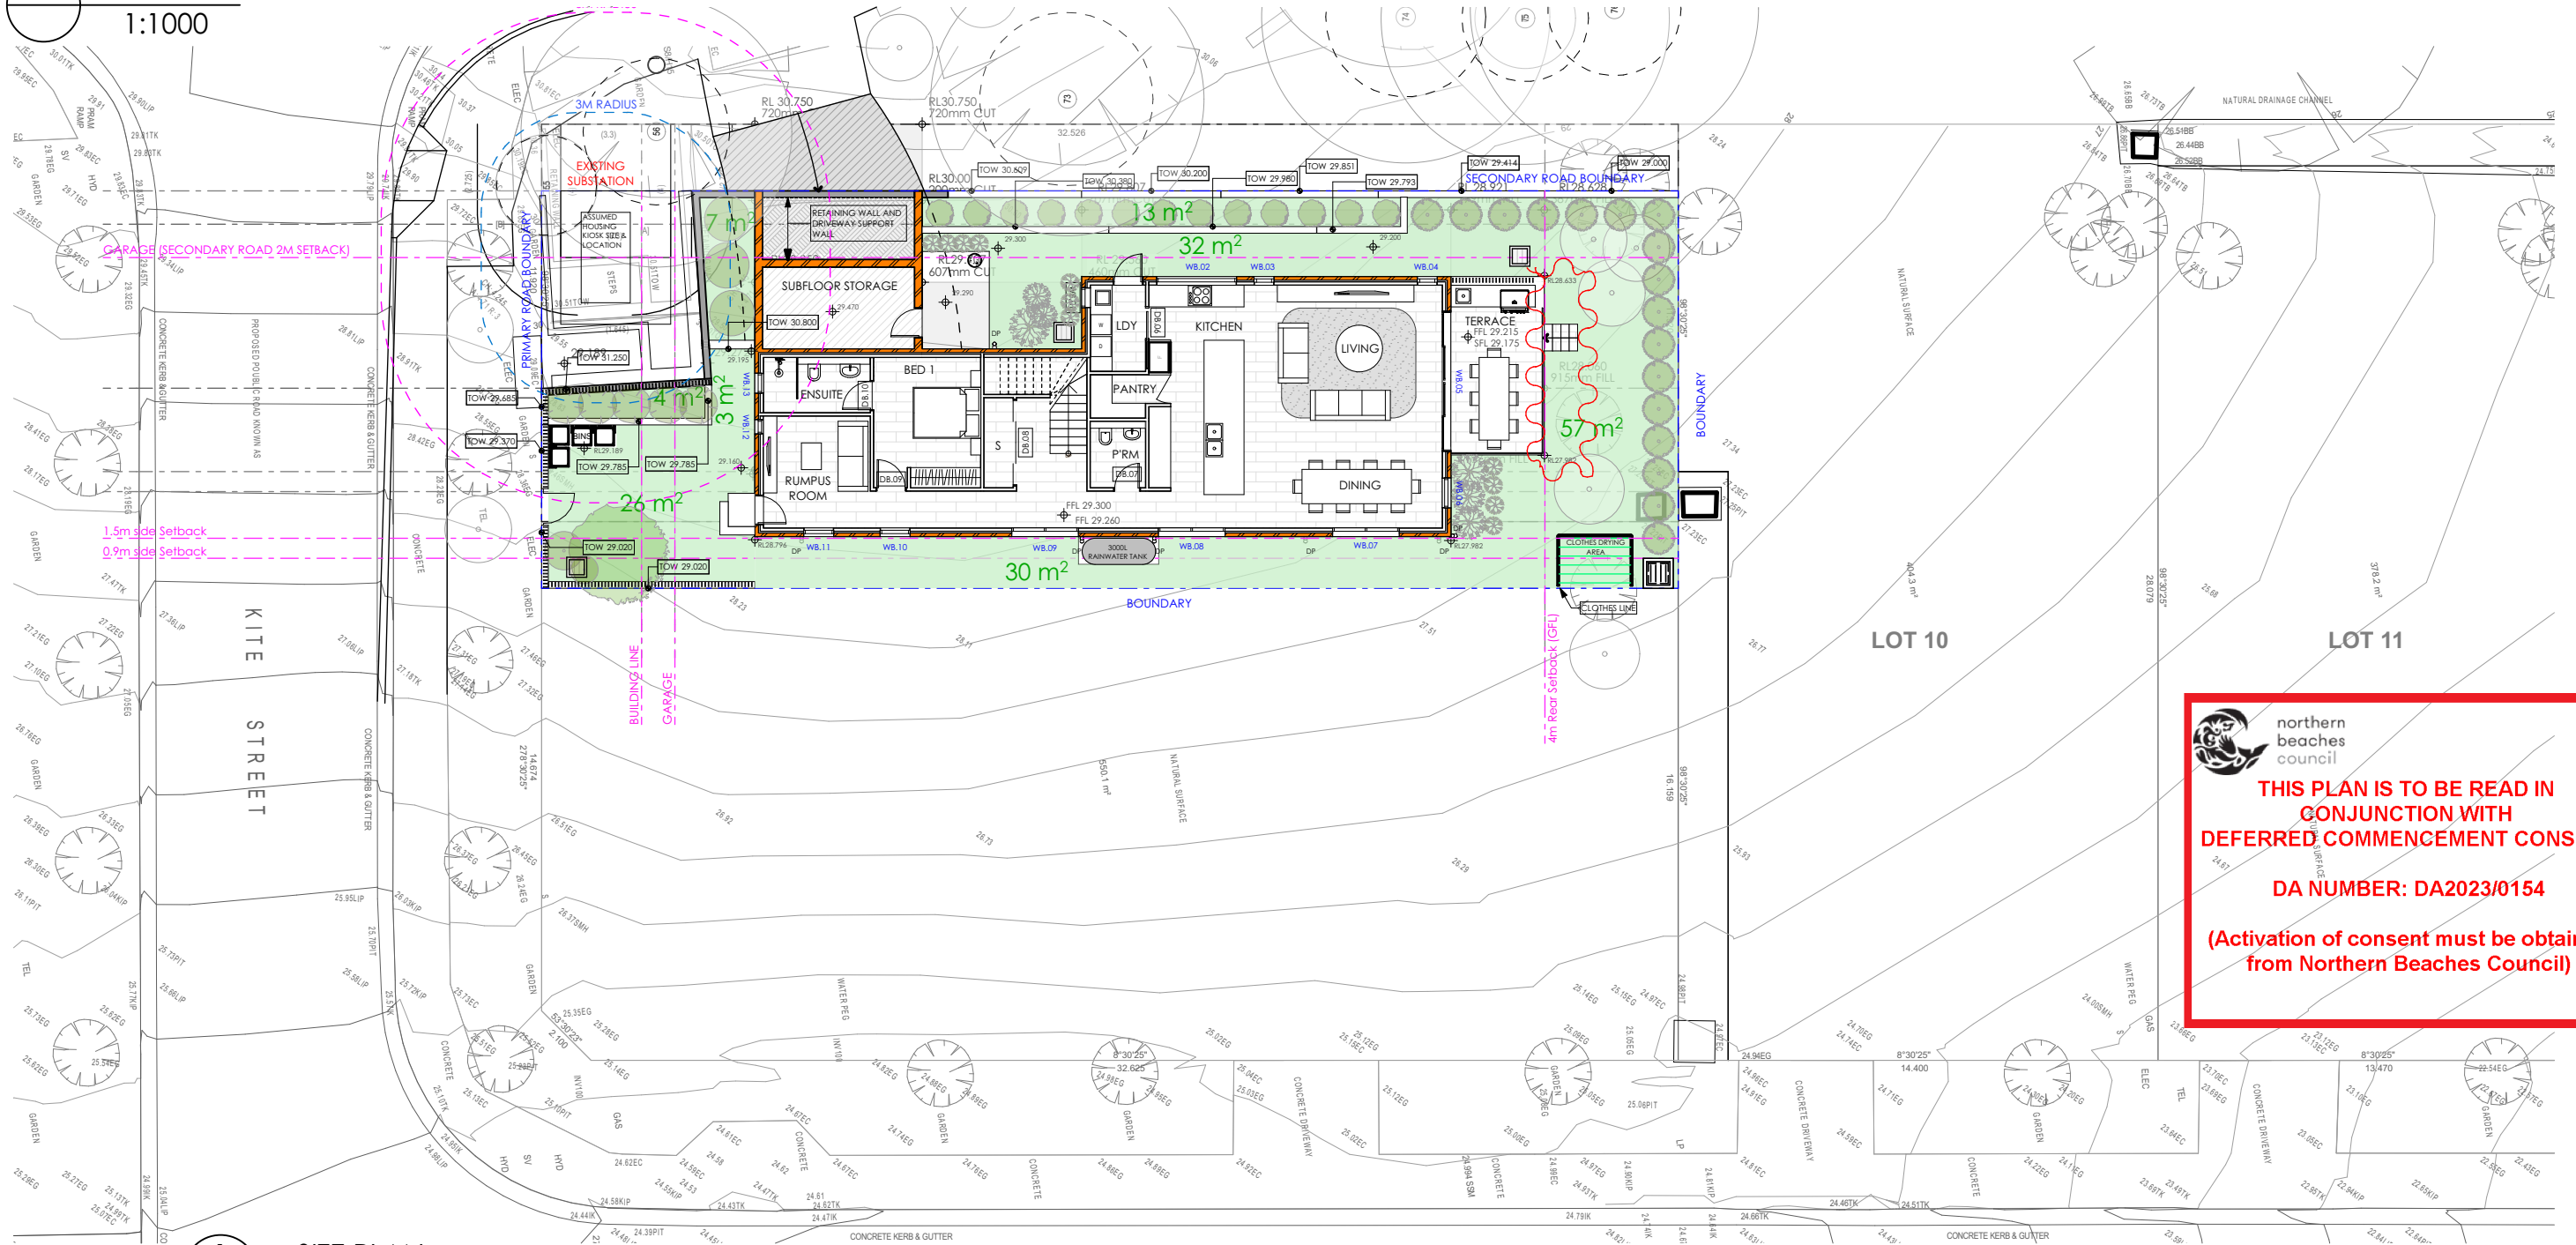


1 SITE PLAN
1:200

 northern
beaches
council

**THIS PLAN IS TO BE READ IN
CONJUNCTION WITH
DEFERRED COMMENCEMENT CONSENT**

DA NUMBER: DA2023/0154

**(Activation of consent must be obtained
from Northern Beaches Council)**

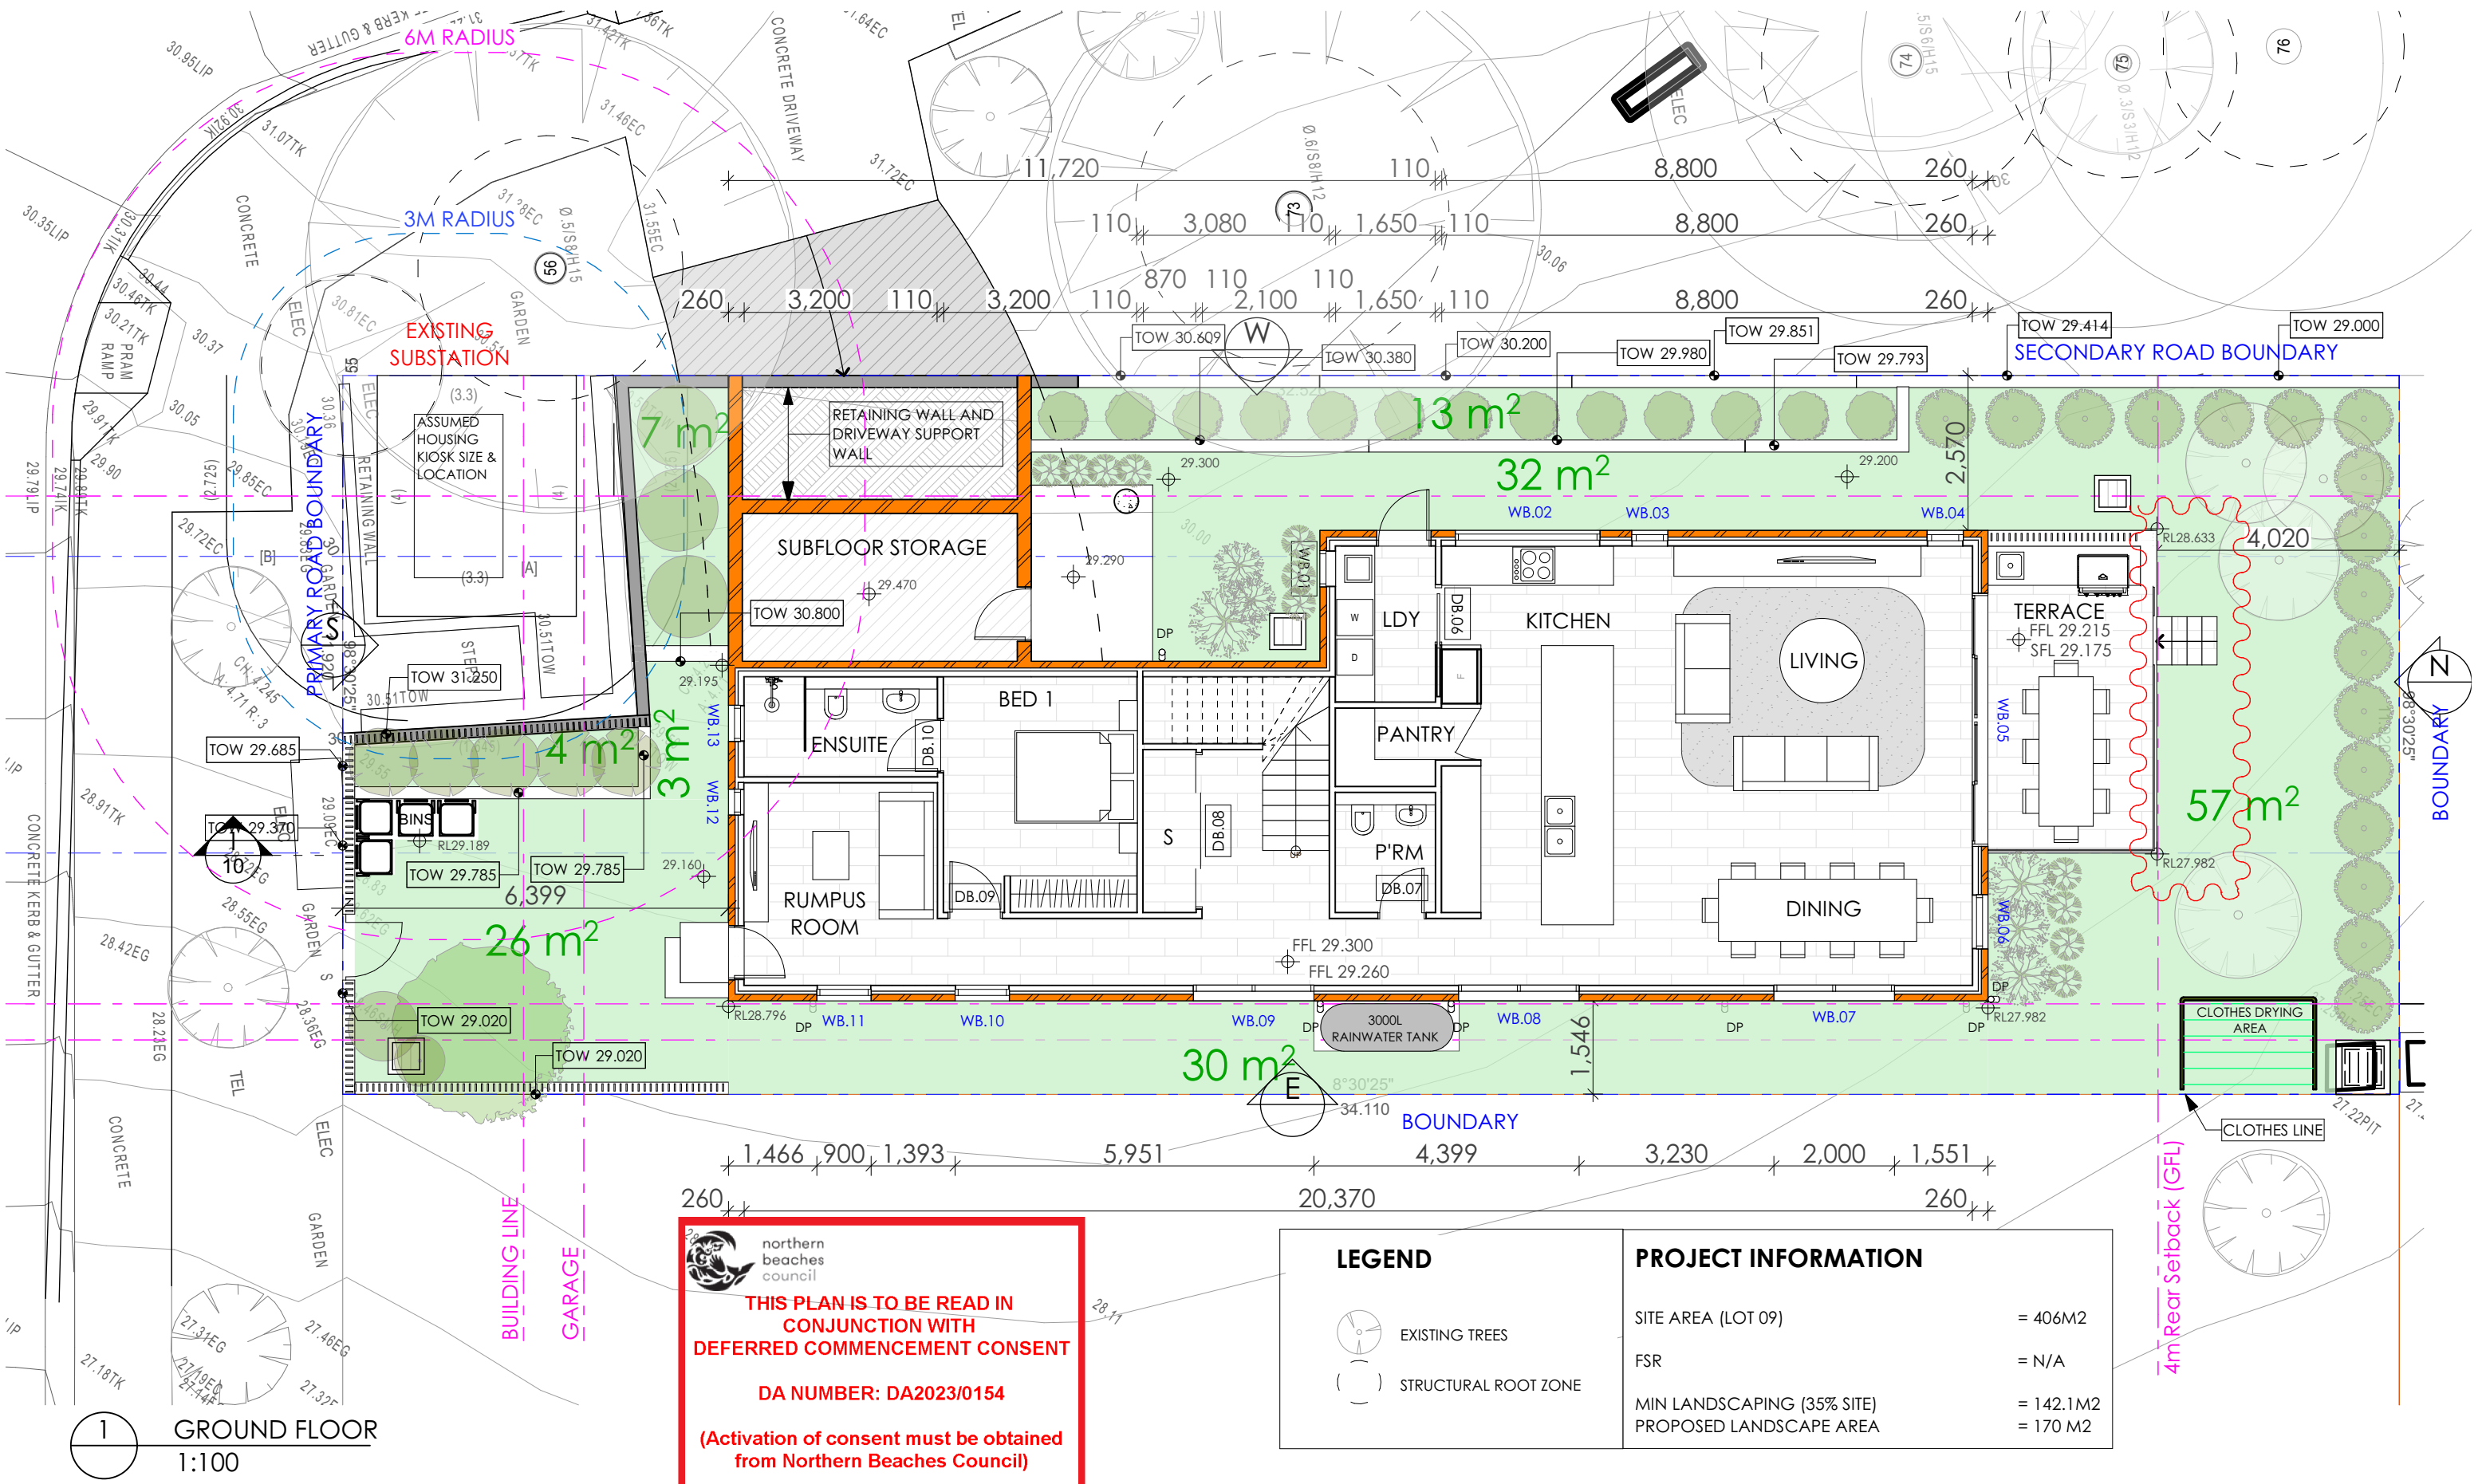





**THIS PLAN IS TO BE READ IN
CONJUNCTION WITH
DEFERRED COMMENCEMENT CONSENT**

DA NUMBER: DA2023/0154

**(Activation of consent must be obtained
from Northern Beaches Council)**

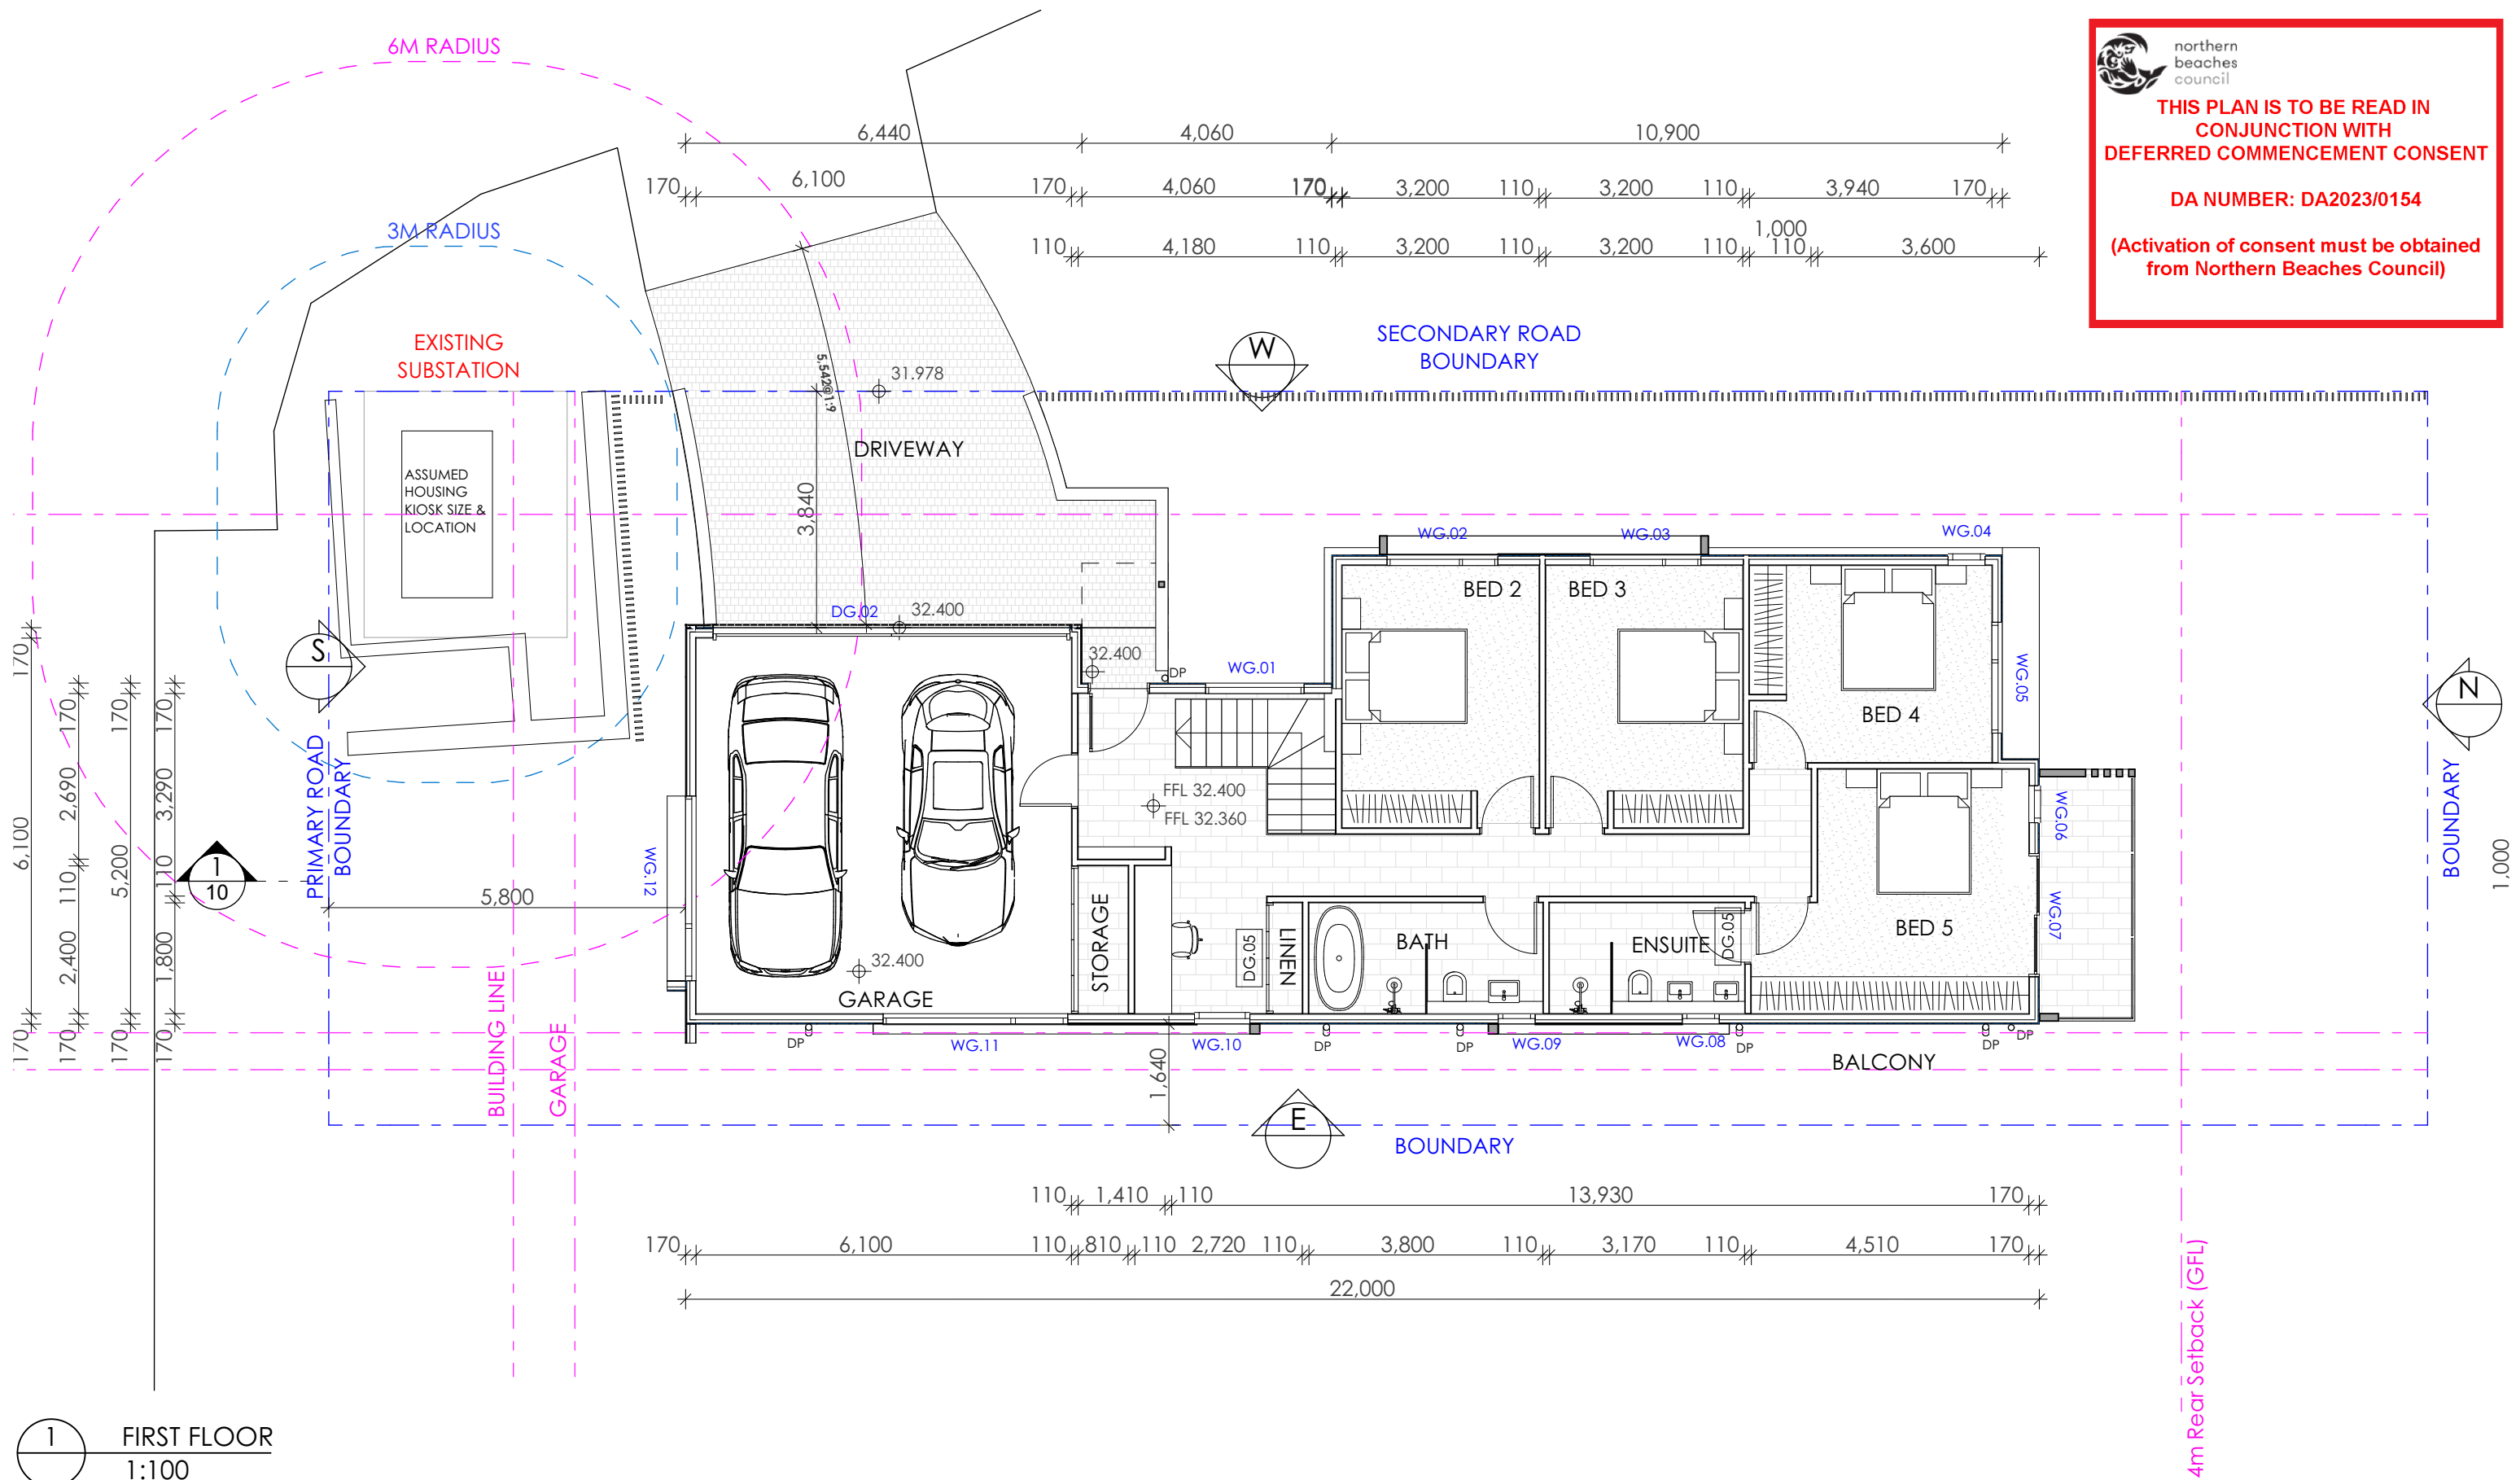

1 FIRST FLOOR
1:100

 





THIS PLAN IS TO BE READ IN
CONJUNCTION WITH
DEFERRED COMMENCEMENT CONSENT


DA NUMBER: DA2023/0154

(Activation of consent must be obtained
from Northern Beaches Council)

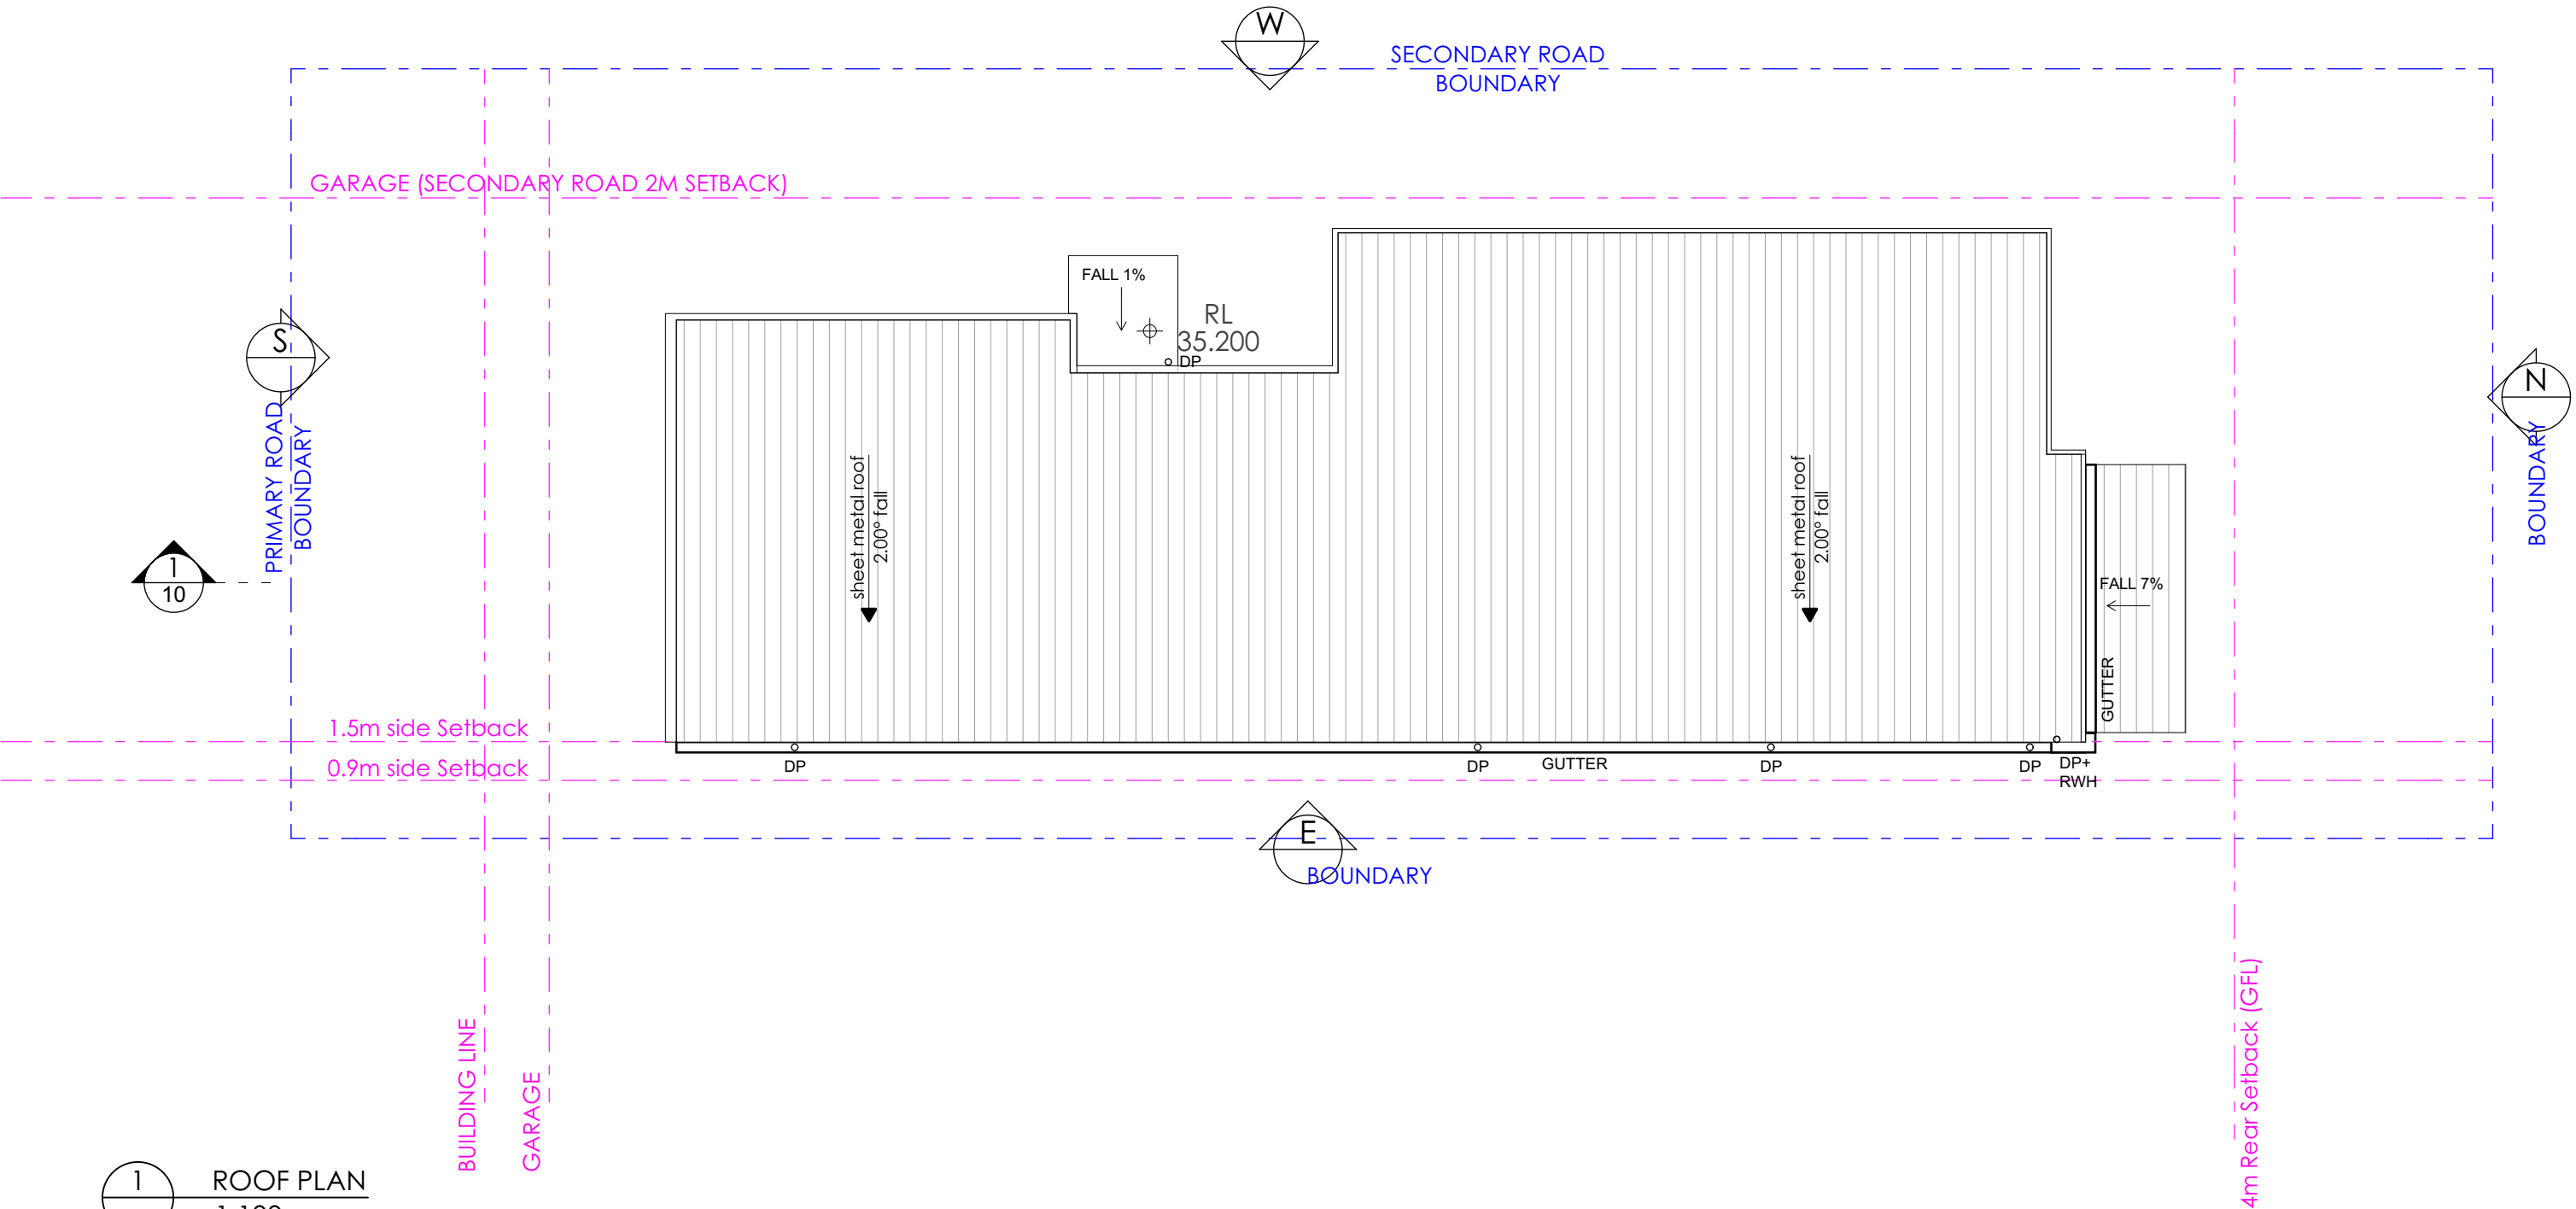

1 ROOF PLAN
1:100

 

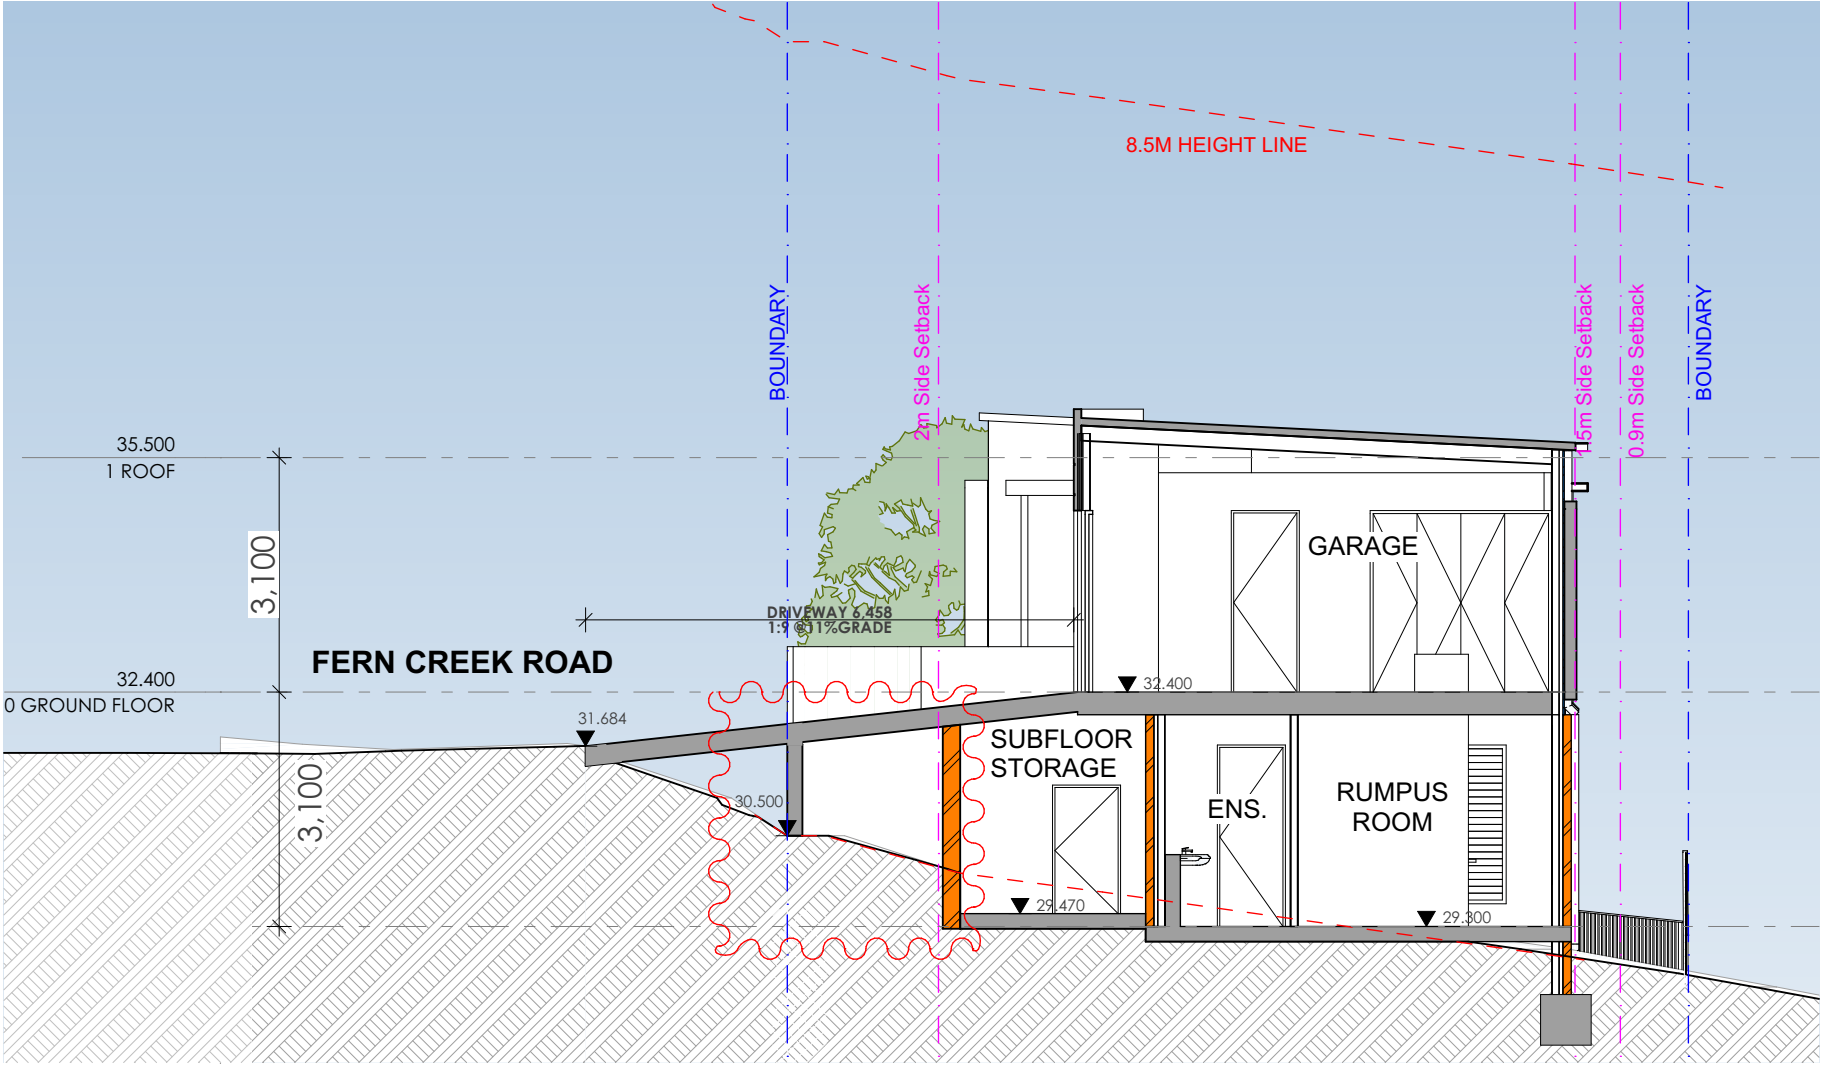

1 SECTION A
1:100




northern
beaches
council

**THIS PLAN IS TO BE READ IN
CONJUNCTION WITH
DEFERRED COMMENCEMENT CONSENT**

DA NUMBER: DA2023/0154

**(Activation of consent must be obtained
from Northern Beaches Council)**

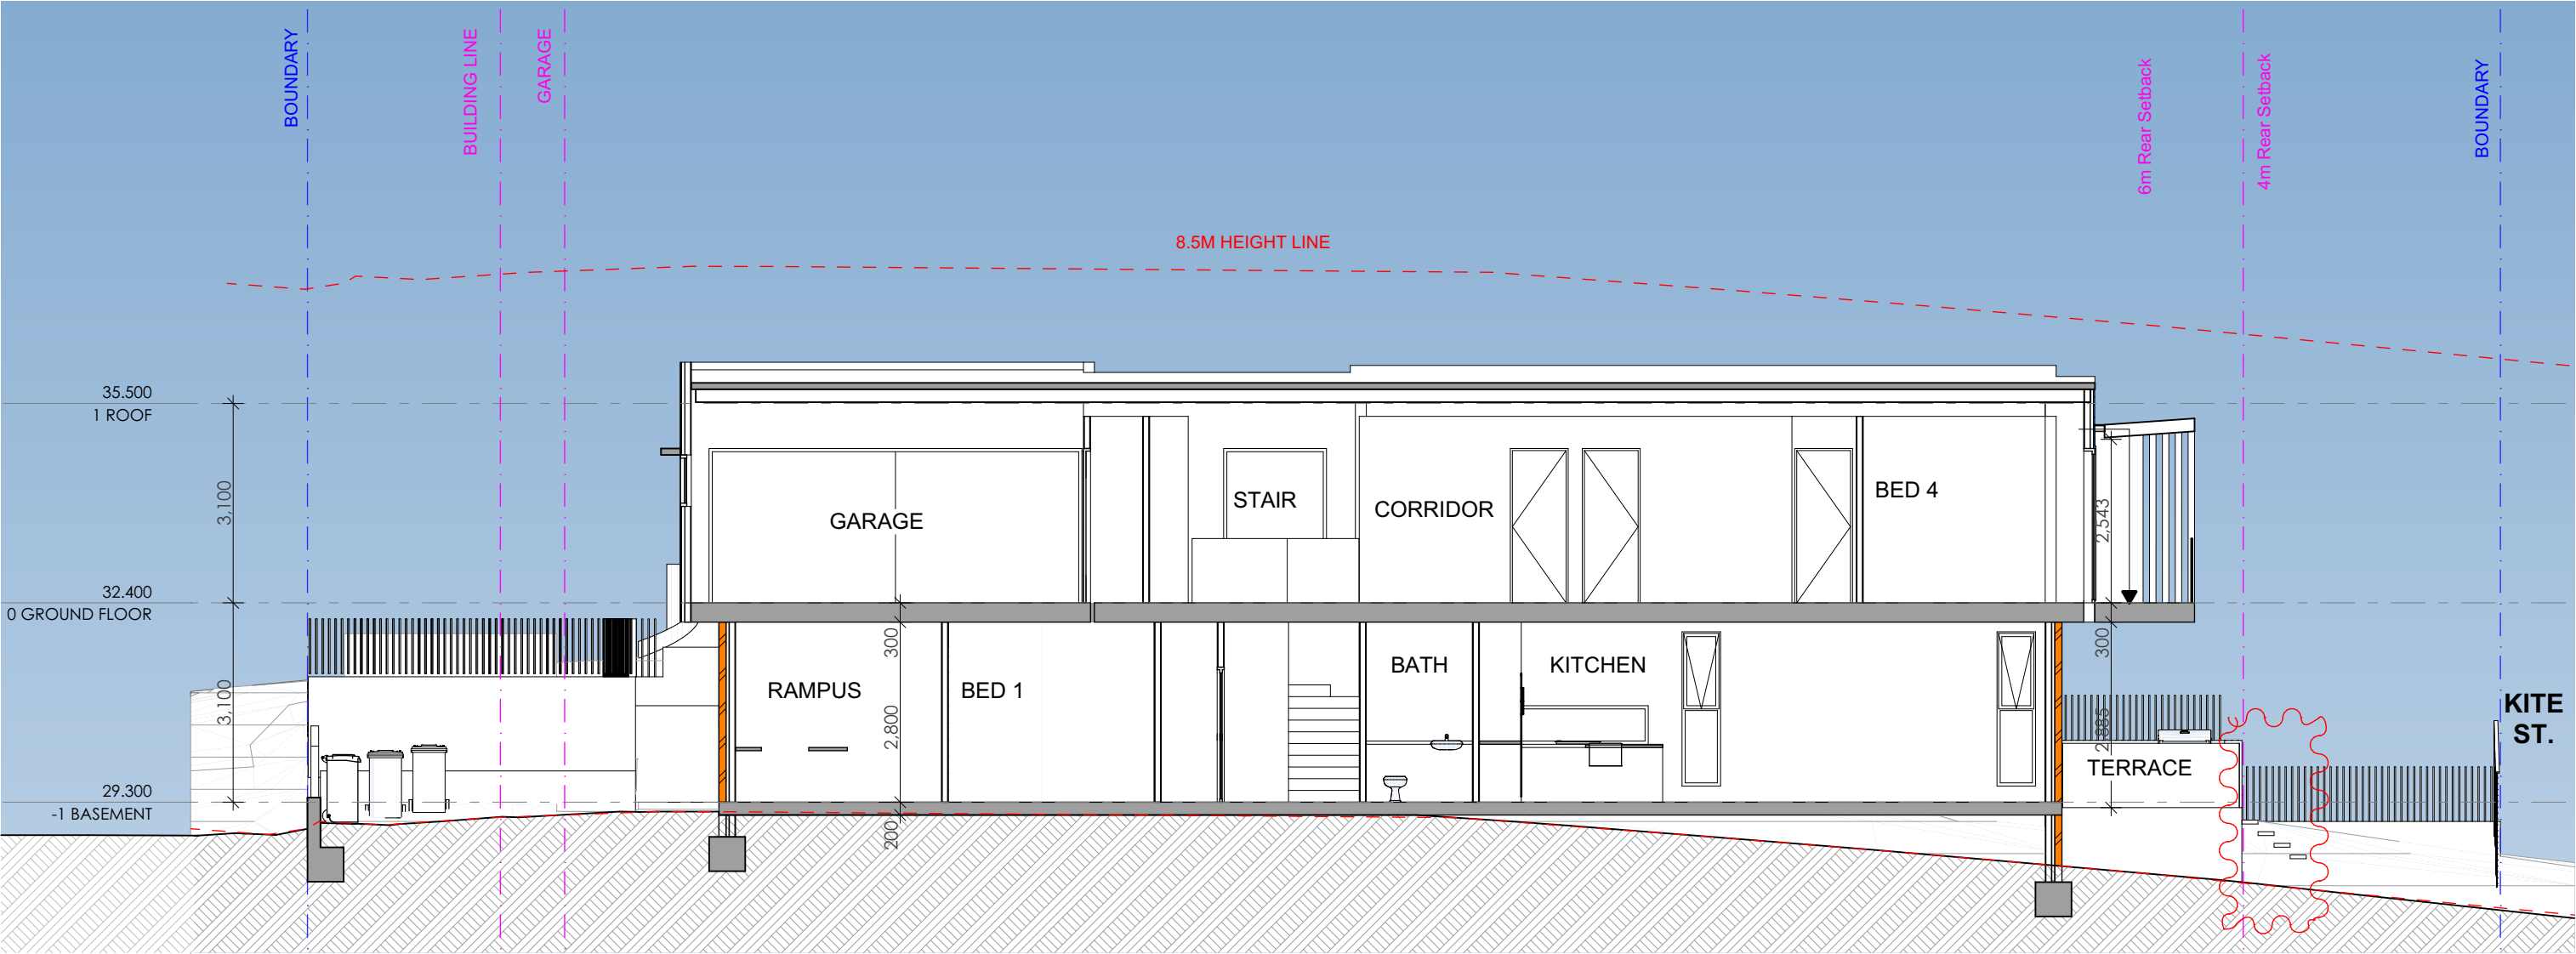

1 SECTION B
1:100



THIS PLAN IS TO BE READ IN
CONJUNCTION WITH
DEFERRED COMMENCEMENT CONSENT

DA NUMBER: DA2023/0154

(Activation of consent must be obtained
from Northern Beaches Council)



northern
beaches
council


**THIS PLAN IS TO BE READ IN
CONJUNCTION WITH
DEFERRED COMMENCEMENT CONSENT**

DA NUMBER: DA2023/0154

**(Activation of consent must be obtained
from Northern Beaches Council)**

1

SOUTH ELEVATION
1:100

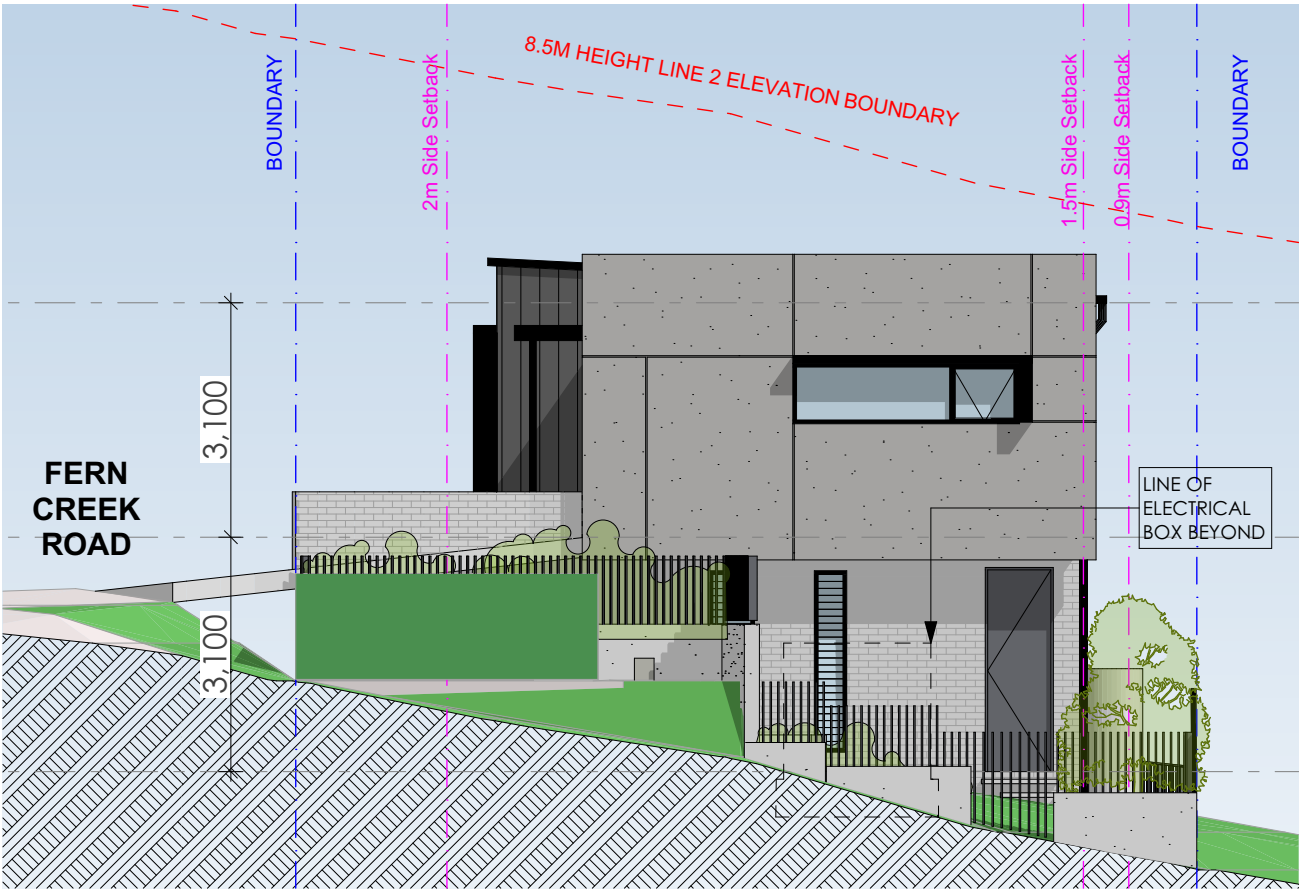

2

WEST ELEVATION
1:100

REV	DESCRIPTION
P1	-
P7	ISSUE FOR DA

BY	DATE
-	-
TC	15.09.30

CLIENT:
SKYCORP AUSTRALIA

PROJECT TITLE:
6 ORCHARD ROAD, WARRIWOOD


DRAWING TITLE:
LOT 9- SOUTH & WEST ELEVATIONS

NORTH POINT:	DRAWN BY:	CR
	CHECKED BY:	PI
	SCALE:	1:200
	PROJECT NO:	P563

1 NORTH ELEVATION
1:100





2 EAST ELEVATION
1:100

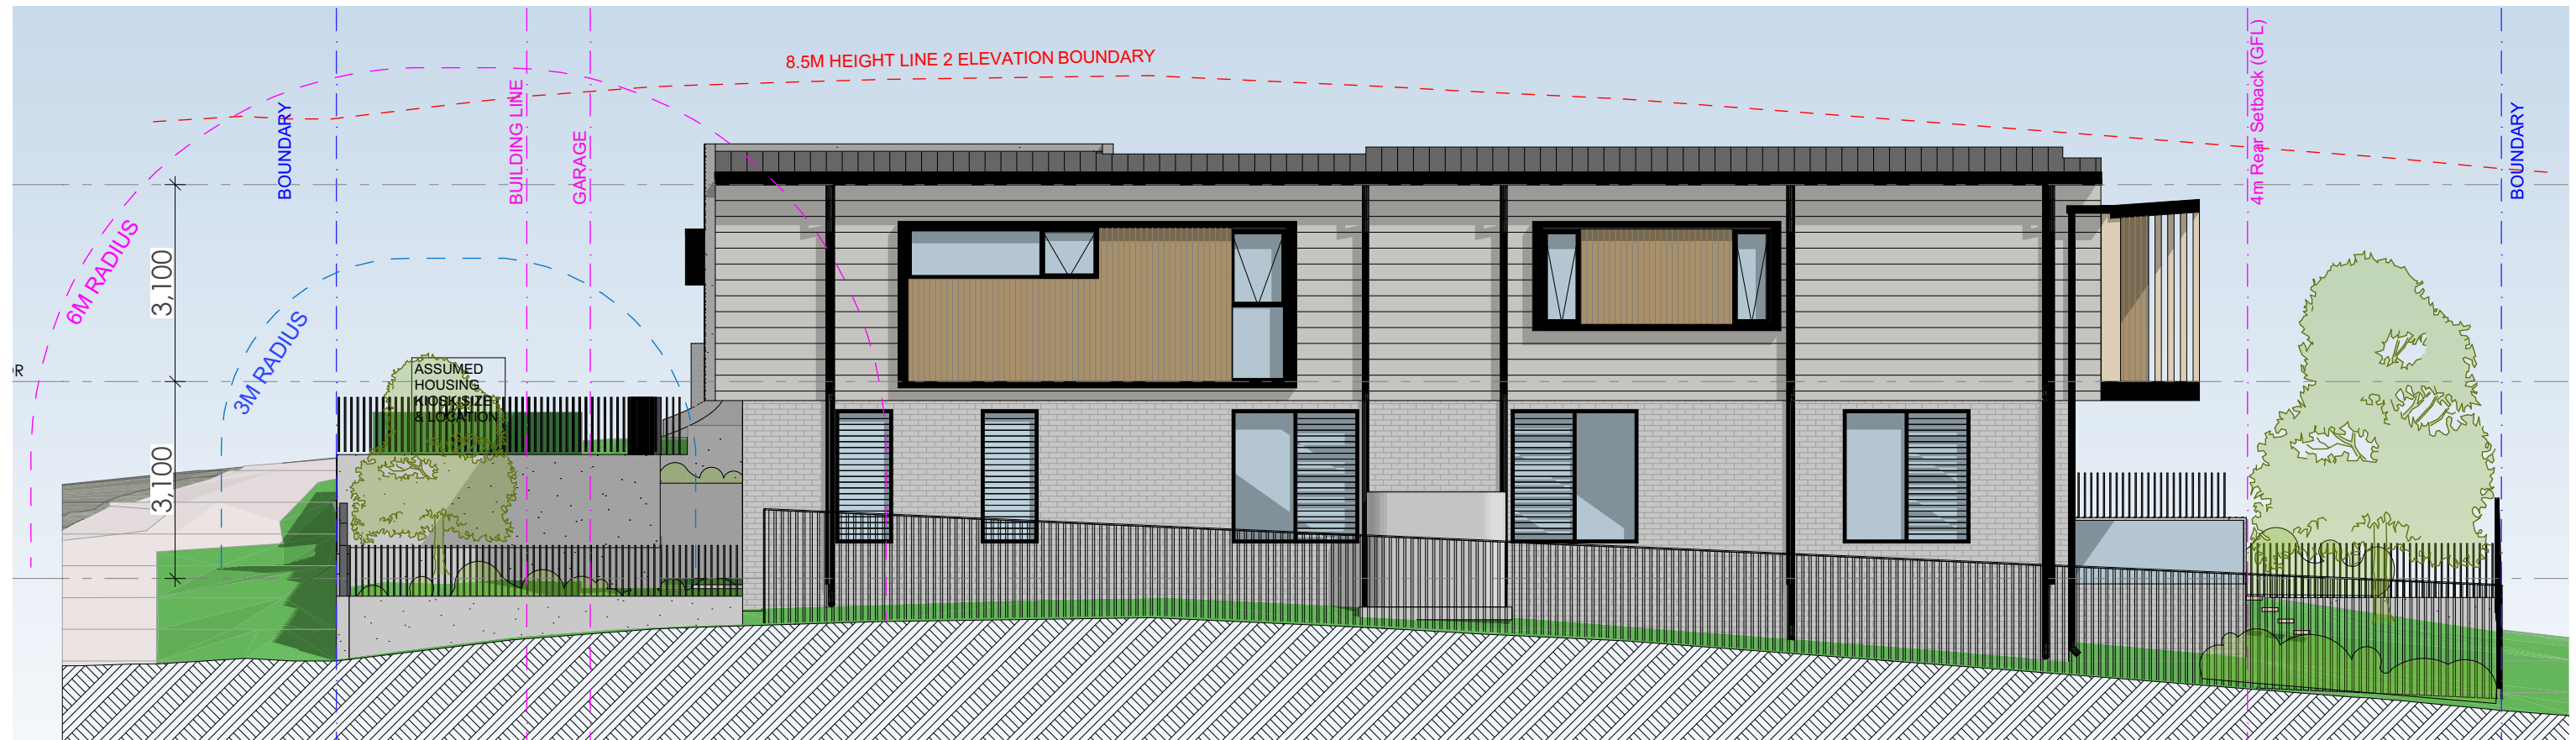



FINISHES KEY - ELEVATIONS

- FB-1** FACE BRICK TYPE 1 - AUSTRAL BRICKS
'MITRO-LA PALOMA' OR SIMILIAR
- FC-1** FIBER CEMENT PANEL TYPE 1 - JAMES HARDIE
AXON CLADDING 133 PROFILE -
PAINTED DULUX WAYWARD GREY OR SIMILAR
- FC-2** FIBER CEMENT PANEL TYPE 2 - JAMES HARDIE
AXON CLADDING 400 PROFILE -
PAINTED DULUX MONUMENT OR SIMILAR
- TW-1** TIMBER LOOK ALUMINIUM CLADDING / POST
DECOWOOD - NATURAL SPOTTED GUM OR SIMILAR
- M-1** METAL ROOF TYPE 1 - LYSAGHT KLIP-LOK
700 HI-STRENGTH MOMUMENT COLOUR
OR SIMILAR
- M-2** METAL FENCE - POWDERCOAT ALUMINIUM
COLOUR - MONUMENT OR SIMILAR
- BAL-1** BALUSTRADE TYPE 1 - FRAMELESS GLASS
- CR-1** CEMENT RENDER TYPE 1 - PAINT FINISH -
DULUX 'LEXICON QUARTER B11' OR
SIMILIAR
- ST- 1** RANDOM STONE CLADDING
SANDSTONE LOOK OR SIMILAR

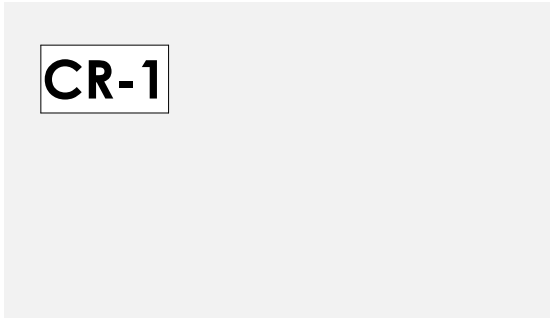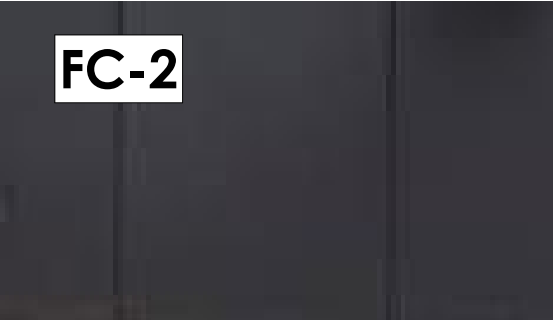



northern
beaches
council

**THIS PLAN IS TO BE READ IN
CONJUNCTION WITH
DEFERRED COMMENCEMENT CONSENT**

DA NUMBER: DA2023/0154

**(Activation of consent must be obtained
from Northern Beaches Council)**