



1
2
3
4
5
6
7
8
9
10
11

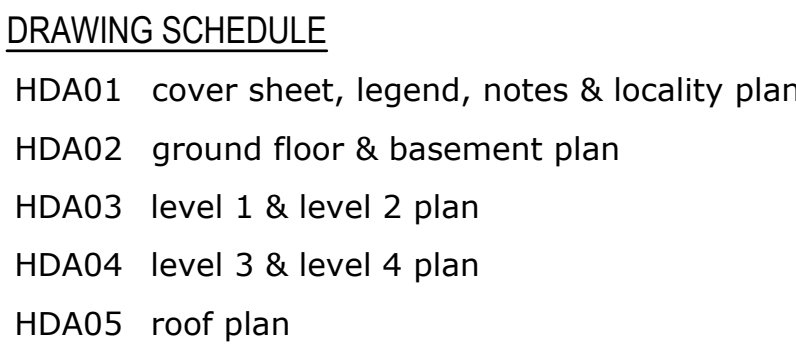

NOTES:
LAM Consulting Engineers is the owner of the copyright subsisting in these drawings and specification which must not be reproduced or copied without prior written consent. Verify all dimensions on site. Do not scale drawing.

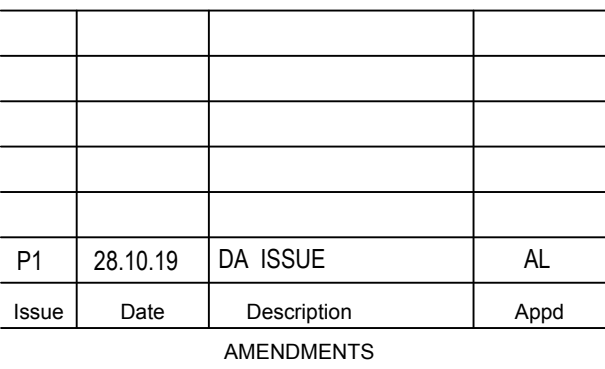

2015-0234
ARCHITECT

Morson Group Pty Ltd
ACN 159 480 056, ABN 41 159 480 056
E: info@morsongroup.com.au
P: (02) 9380 4946
P: PO Box 170, Potts Point, NSW, 1335


Drawing Title

Hydraulic Services

COVER SHEET, LEGEND, NOTES &
LOCALITY PLAN


Scale N.T.S @ A1

Drawing Status		DA ISSUE	
Job No	Drawn	Checked	Approved
2932	BH	AL	AL
DRAWING NO.	HDA01		Issue P1

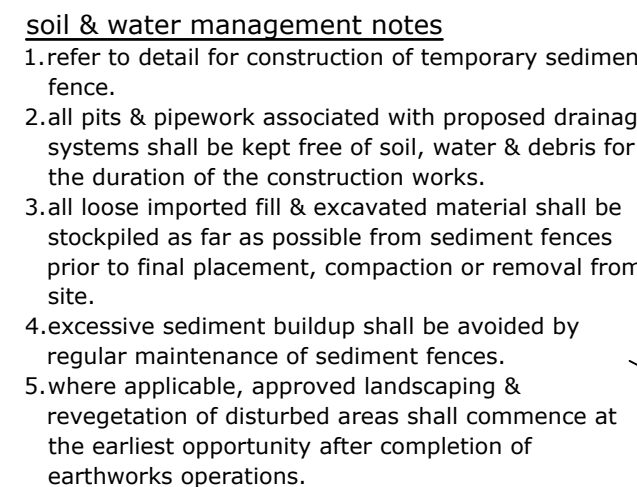


design parameters for sediment fence


max drainage area	=	0.6000ha
max slope gradient	=	50%
max slope length	=	60m

 


VICTORIA PARADE

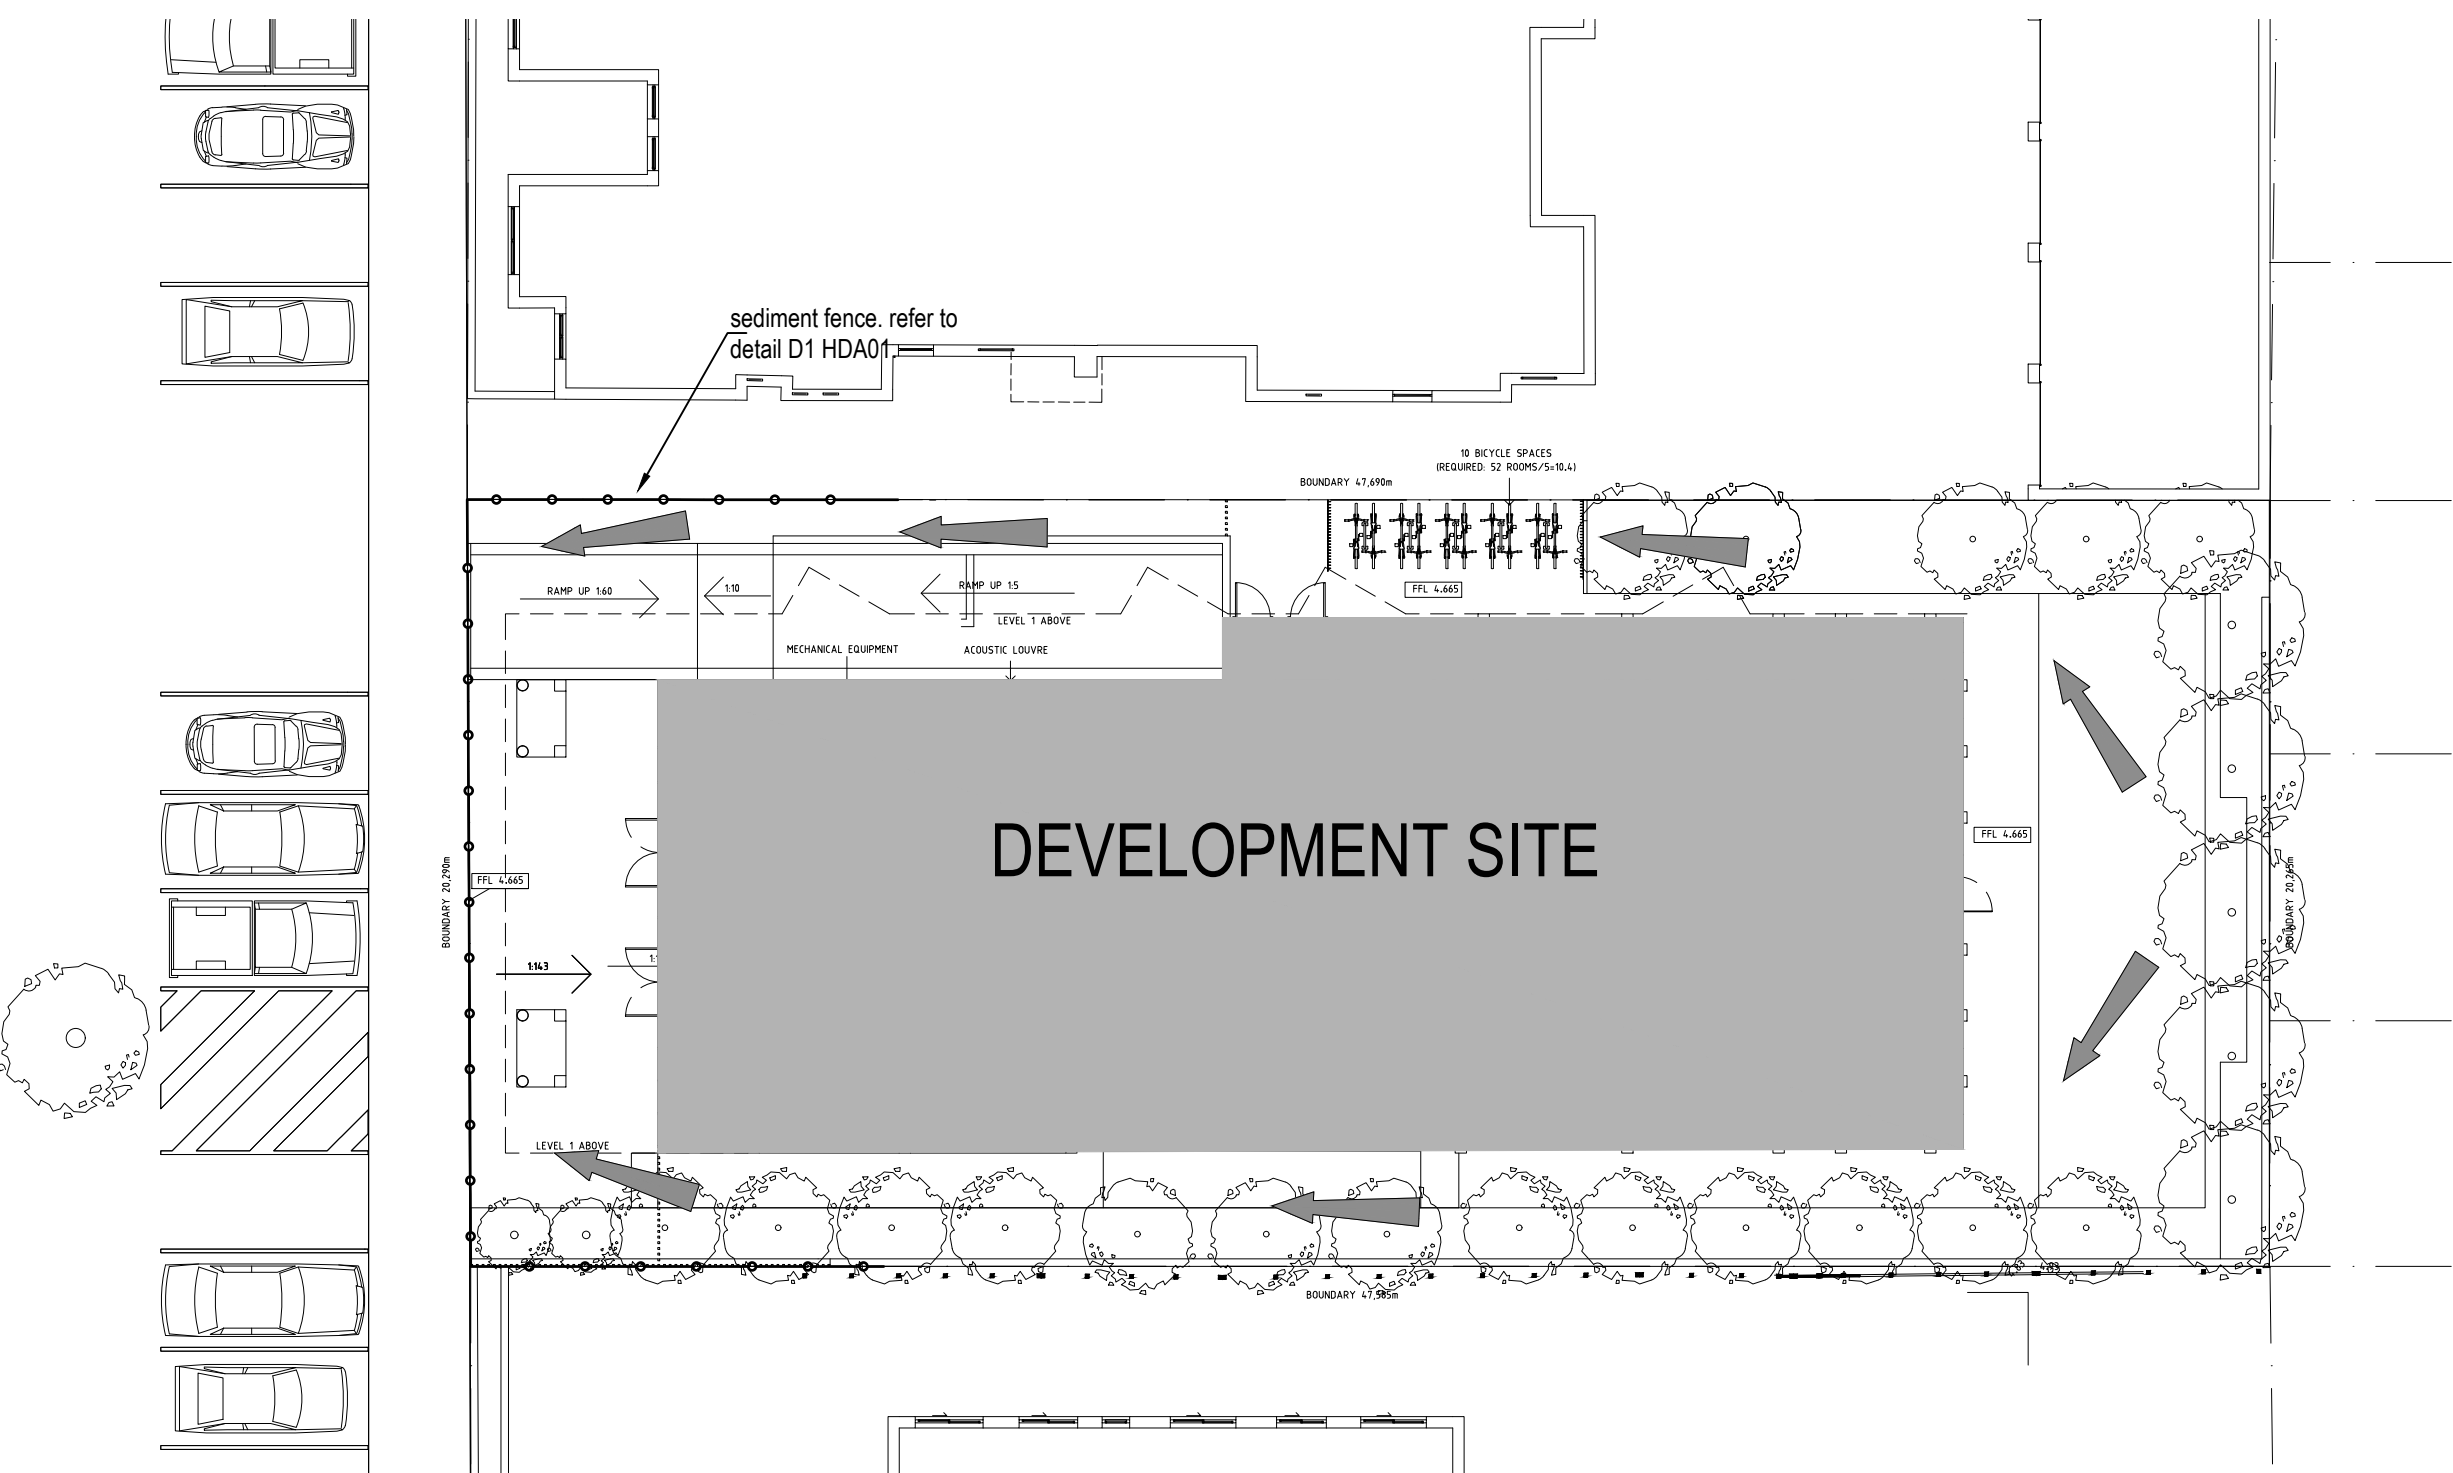

Drawing Status		DA ISSUE	
Job No	Drawn	Checked	Approved
2932	BH	AL	AL
DRAWING NO.	HDA01		Issue P1

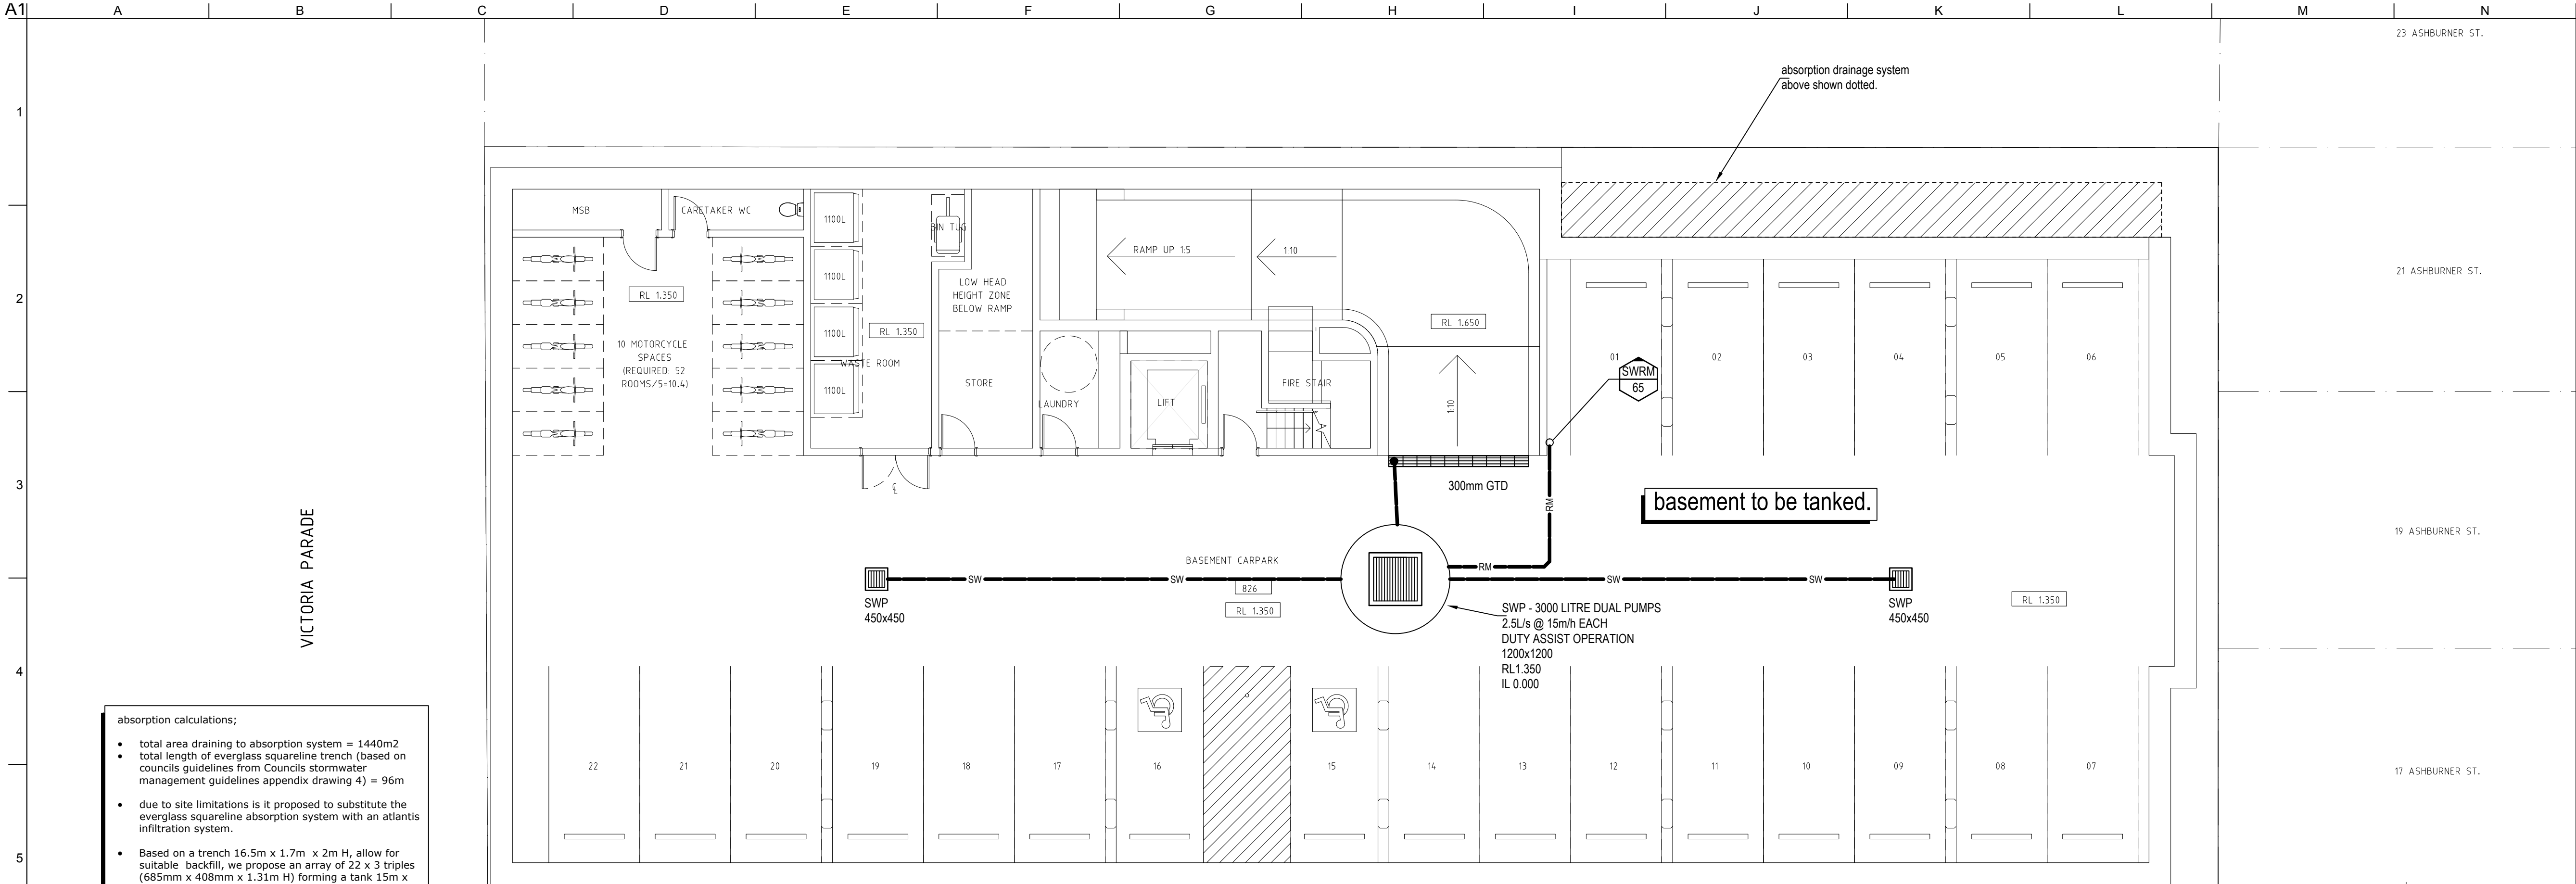


basement floor plan

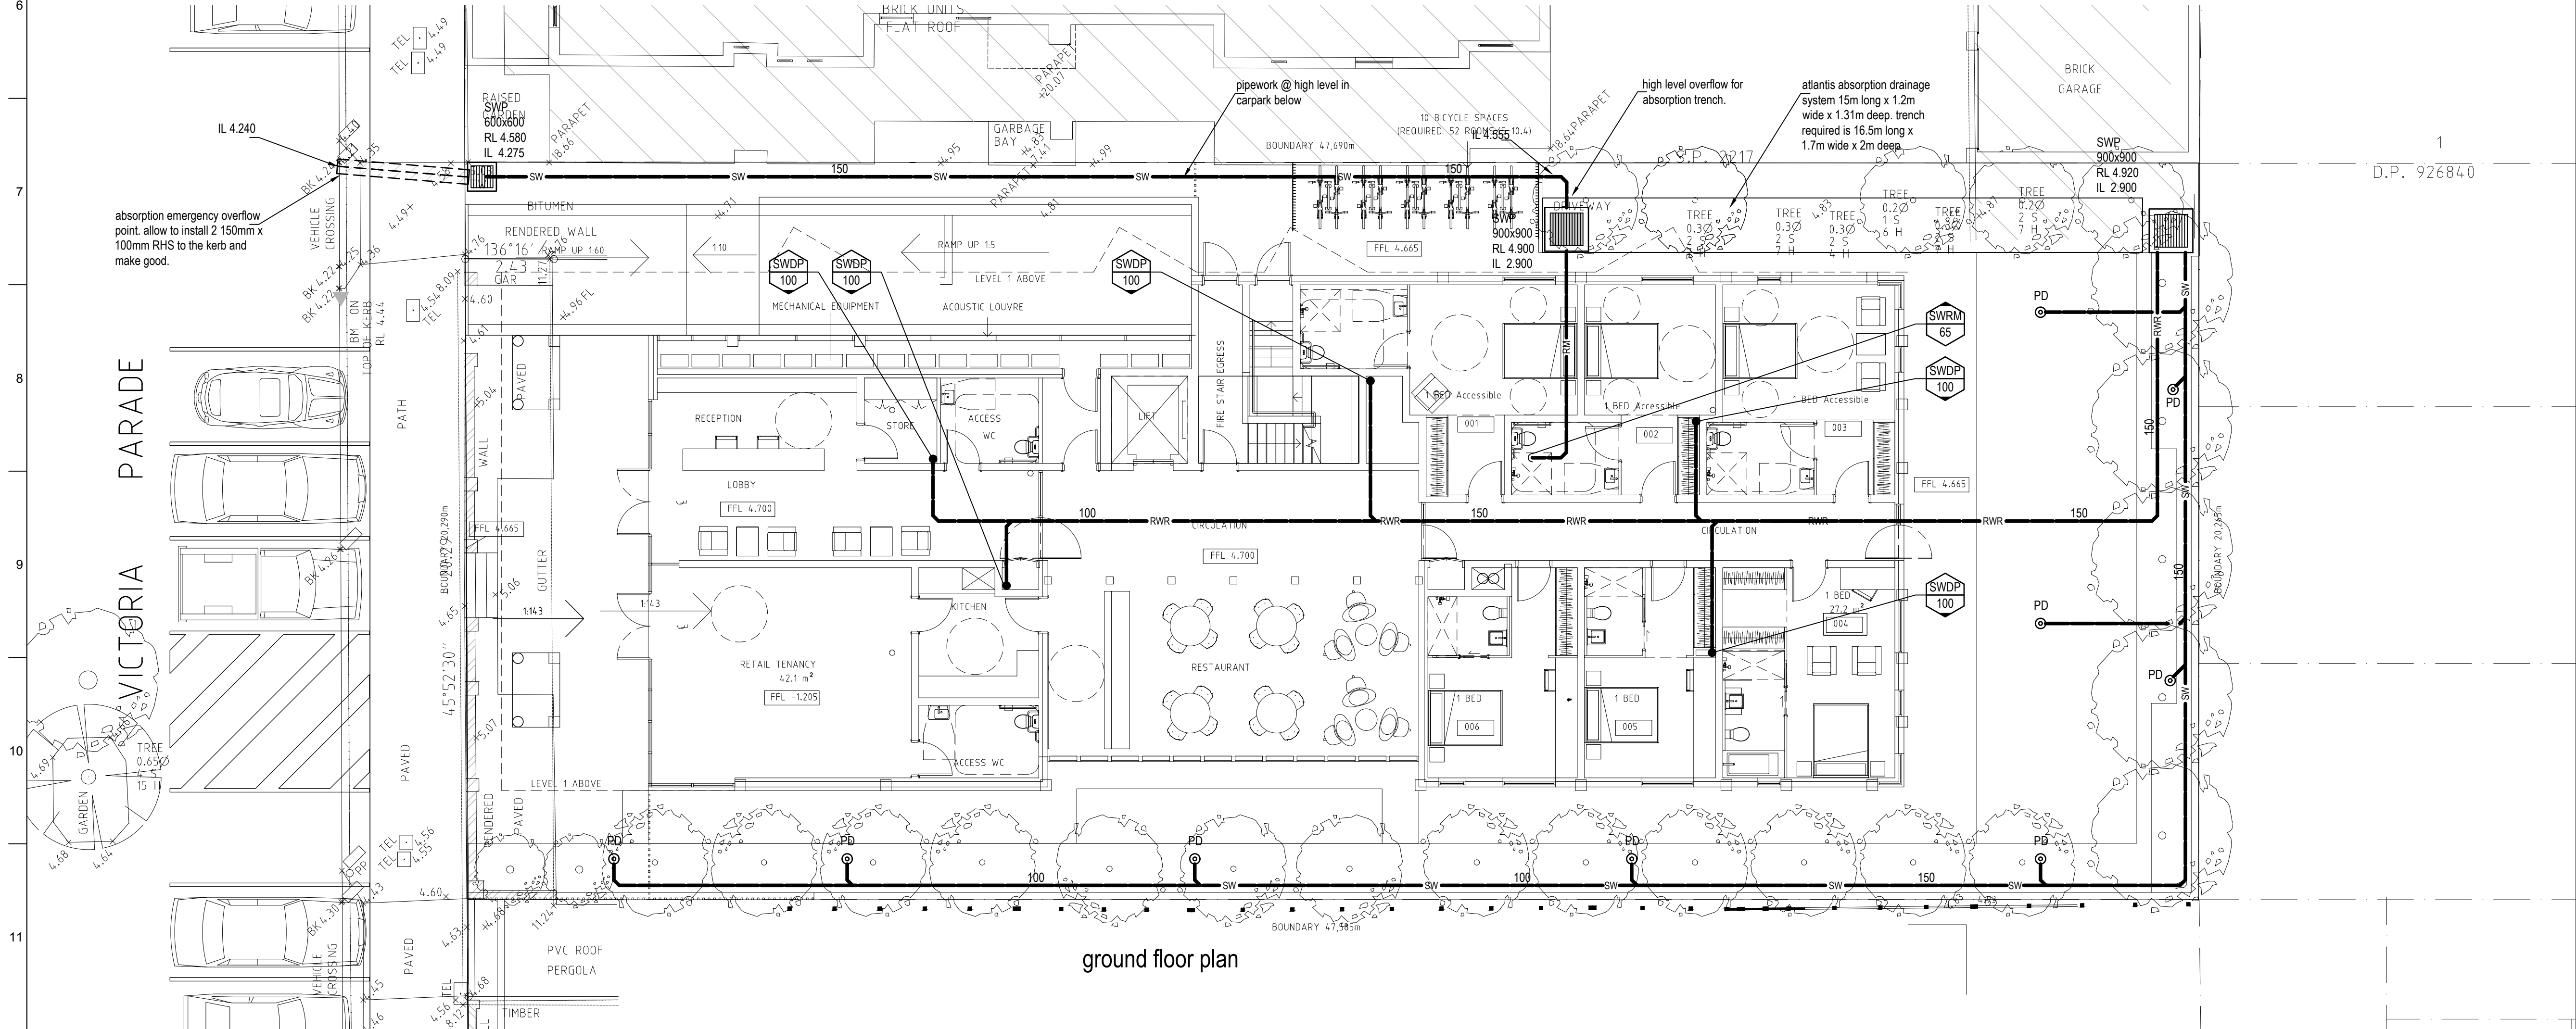

ground floor plan

NOTES:
LAM Consulting Engineers is the owner of the copyright subsisting in these drawings and specification which must not be reproduced or copied without prior written consent. Verify all dimensions on site. Do not scale drawing.

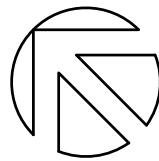

Issue	Date	Description	Appd
P1	28.10.19	DA ISSUE	AL
AMENDMENTS			

PROJECT MANAGER
LAM LAM CONSULTING ENGINEERS PTY LTD
SUITE 605, 7 RAILWAY STREET
CHATSWOOD, NSW 2067
T: (02) 9419 6800
E: admin@lamconsulting.com.au
Website: www.lamconsulting.com.au

2015-0234
ARCHITECT


MORSON GROUP
Morson Group Pty Ltd
ACN 159 480 056, ABN 41 159 480 056
E: info@morsongroup.com.au
P: (02) 9380 4946
P: PO Box 170, Potts Point, NSW, 1335

Job Title
**PROPOSE DEVELOPMENT OF
MANLY LODGE**
22 VICTORIA PARADE, MANLY, NSW

Drawing Title
Hydraulic Services
**BASEMENT & GROUND FLOOR
PLANS**

Scale 1:100 @ A1

Drawing Status	DA ISSUE			
Job No	2932	Drawn	Checked	Approved
		BH	AL	AL
DRAWING NO.	HDA02			Issue P1

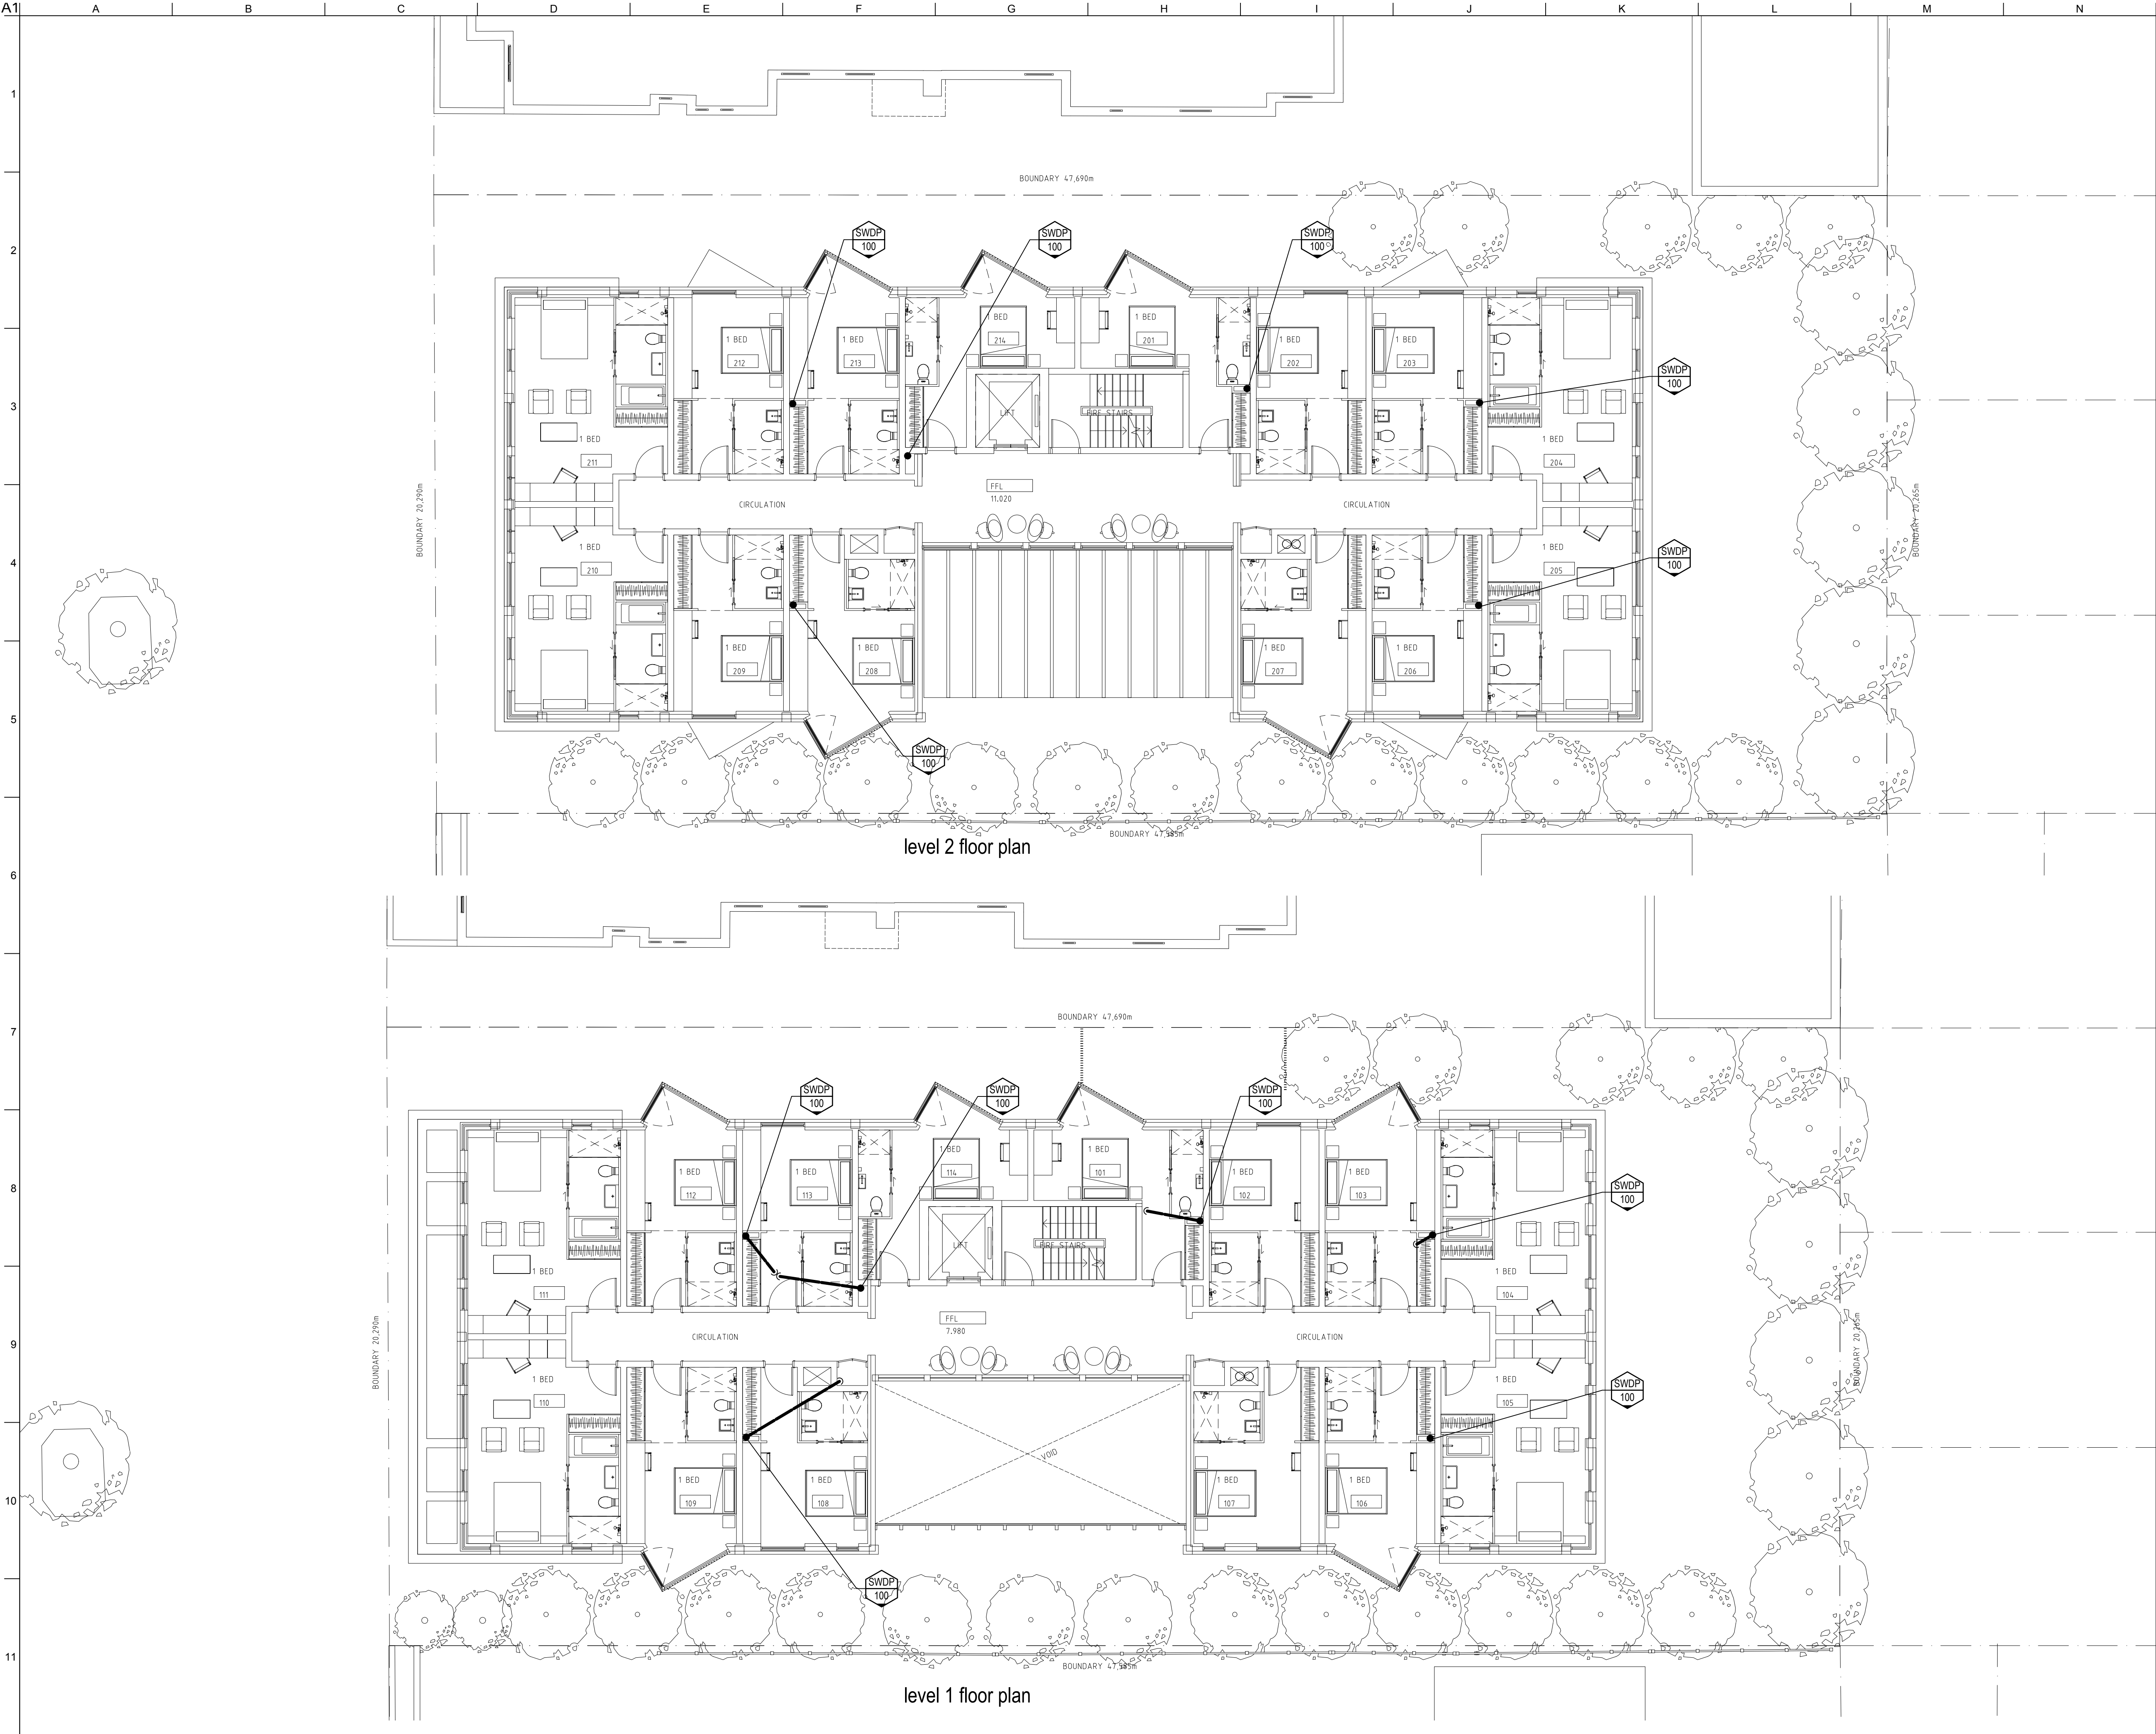

NOTES:

LAM Consulting Engineers is the owner of the copyright subsisting in these drawings and specification which must not be reproduced or copied without prior written consent. Verify all dimensions on site. Do not scale drawing.

P1	28.10.19	DA ISSUE	AL
Issue	Date	Description	Appd
AMENDMENTS			

PROJECT MANAGER

LAM CONSULTING ENGINEERS PTY LTD
SUITE 505, 7 RAILWAY STREET
CHATSWOOD, NSW 2067
T: (02) 9419 6800
E: admin@lamconsulting.com.au
Website: www.lamconsulting.com.au

2015-0234

ARCHITECT

Morson Group Pty Ltd
ACN 159 480 056, ABN 41 159 480 056
E: info@morsongroup.com.au
P: (02) 9380 4946
P: PO Box 170, Potts Point, NSW, 1335

Job Title

**PROPOSE DEVELOPMENT OF
MANLY LODGE**

22 VICTORIA PARADE, MANLY, NSW


Drawing Title

Hydraulic Services
LEVEL 1 & LEVEL 2 FLOOR PLANS


Scale

1:100 @ A1

Drawing Status	DA ISSUE		
Job No	Drawn	Checked	Approved
2932	BH	AL	AL
DRAWING NO.	HDA03		Issue P1

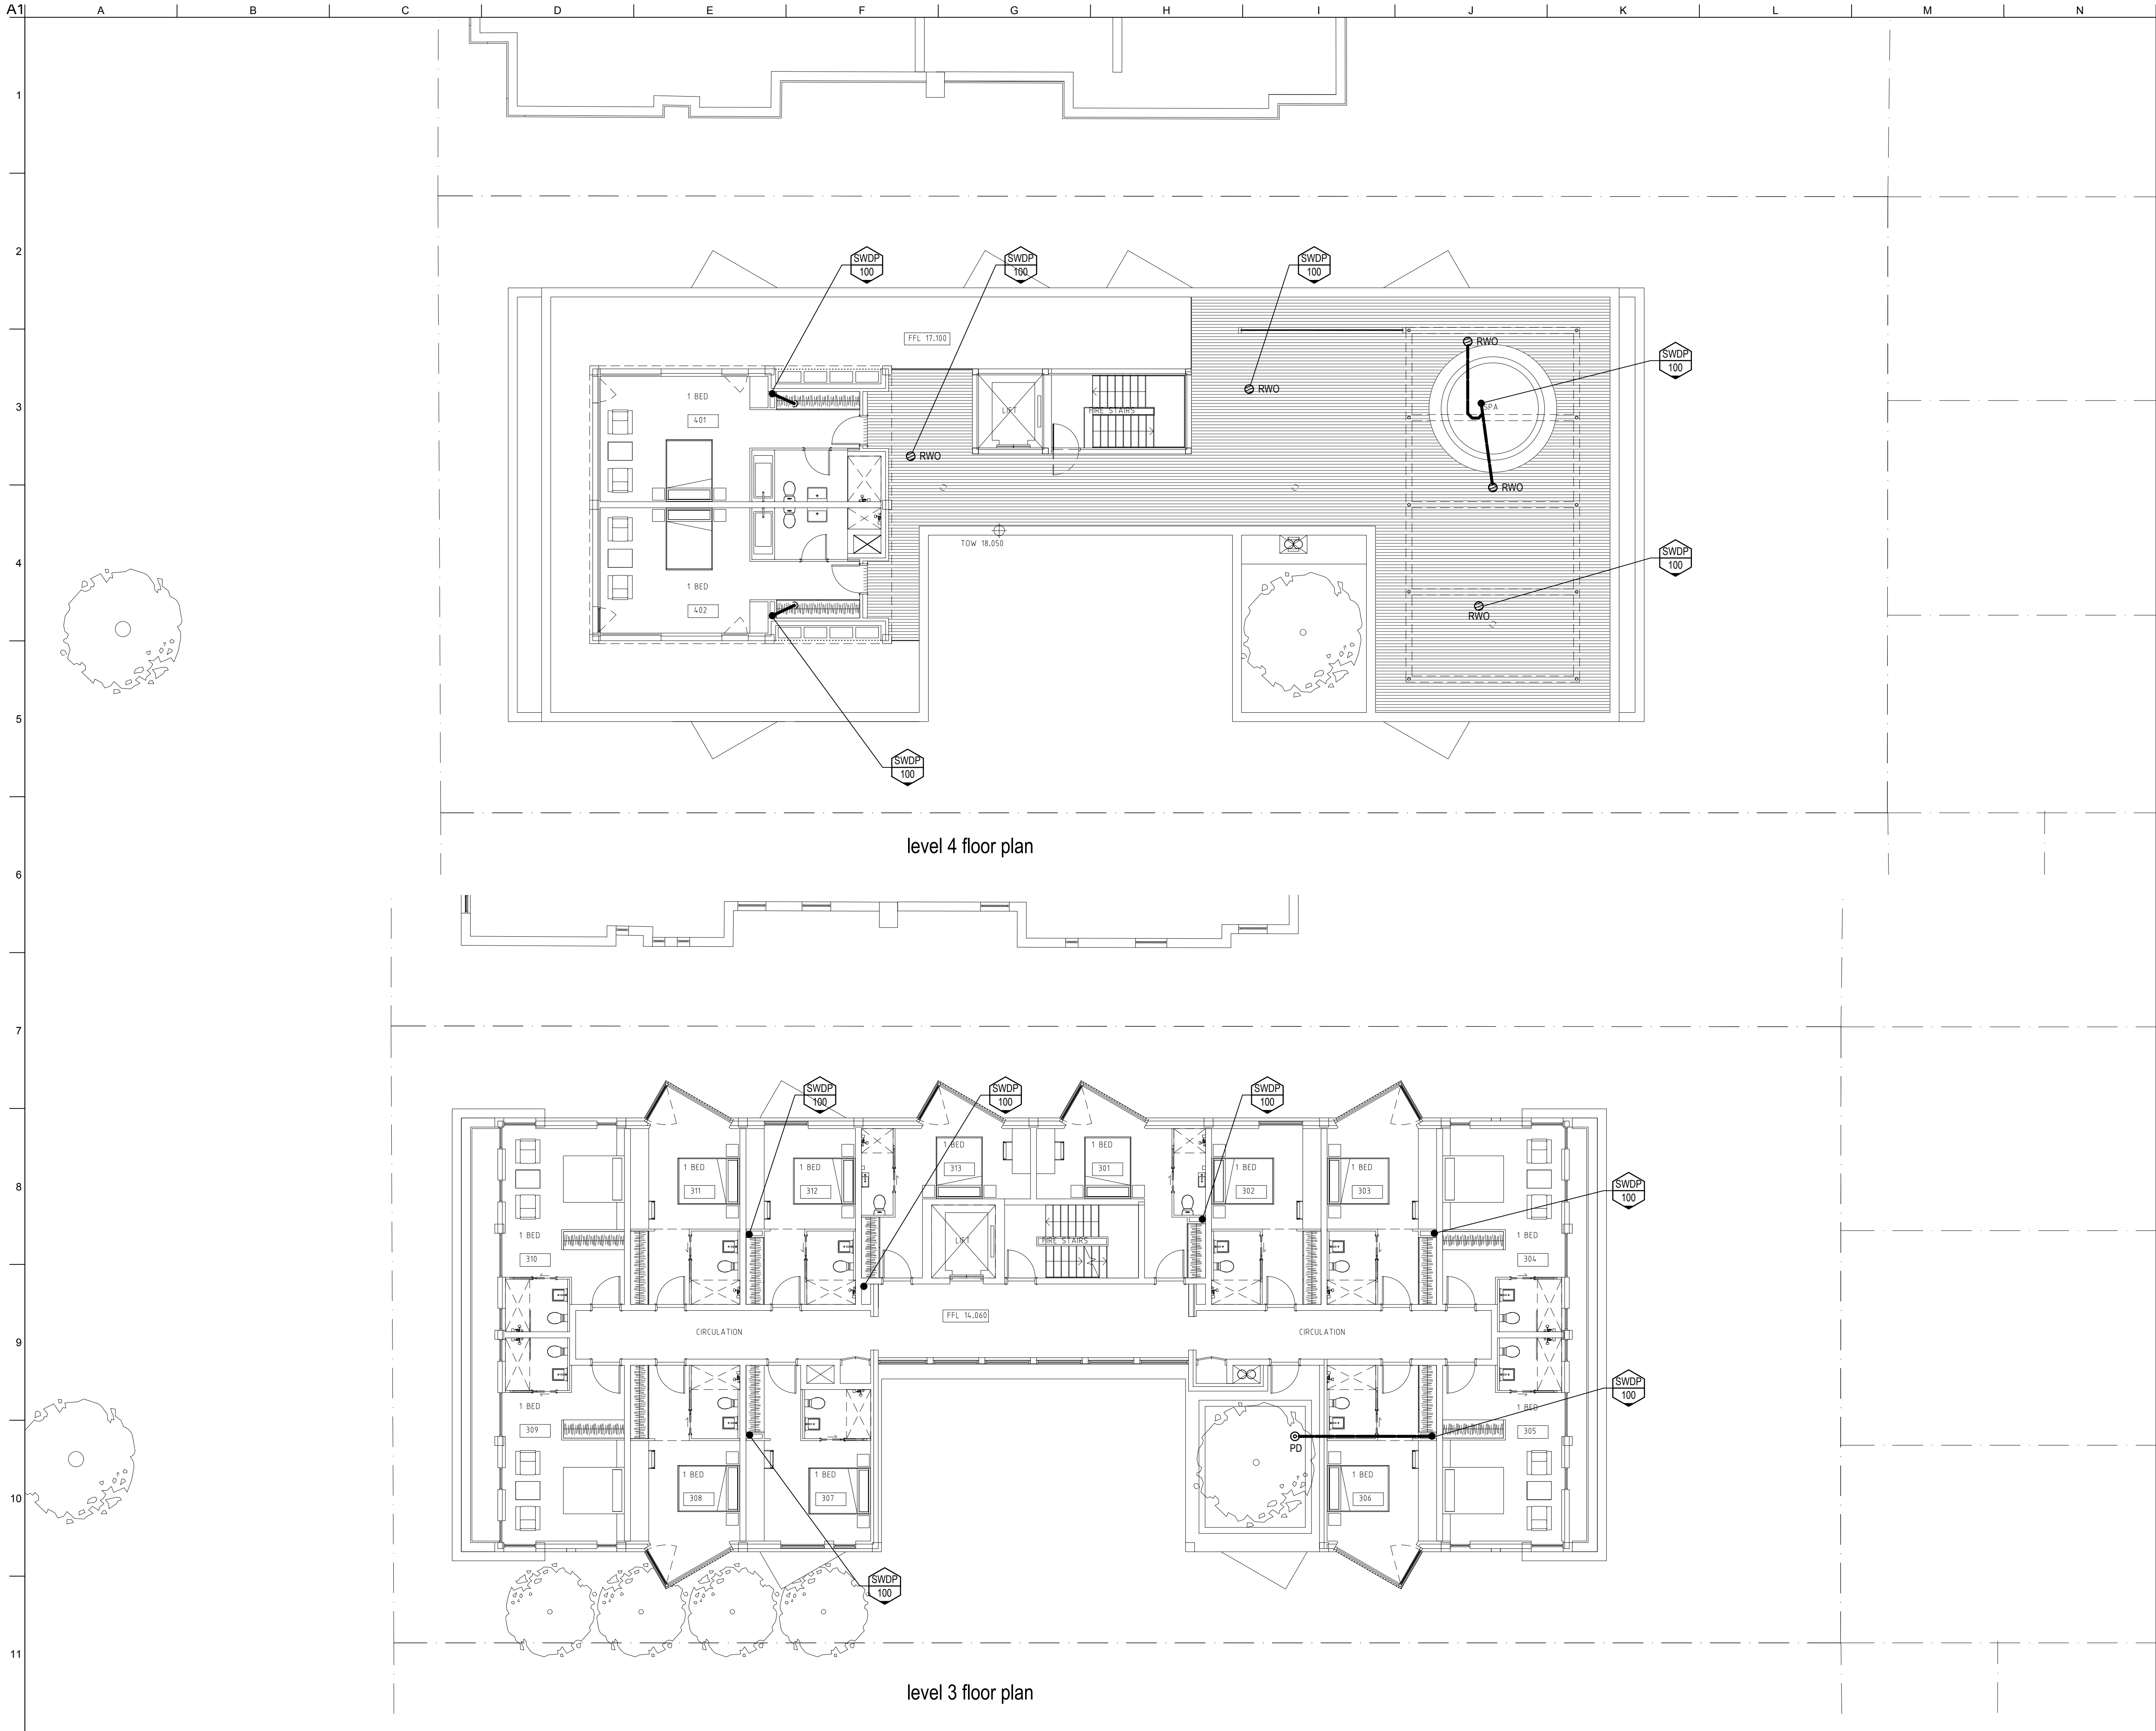

NOTES:
LAM Consulting Engineers is the owner of the copyright subsisting in these drawings and specification which must not be reproduced or copied without prior written consent. Verify all dimensions on site. Do not scale drawing.

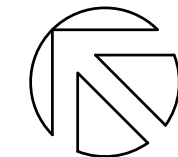

P1	28.10.19	DA ISSUE	AL
Issue	Date	Description	Appd
AMENDMENTS			

PROJECT MANAGER



LAM CONSULTING ENGINEERS PTY LTD
SUITE 505, 7 RAILWAY STREET
CHATSWOOD, NSW 2067
T: (02) 9419 6800
E: admin@lamconsulting.com.au
Website: www.lamconsulting.com.au

2015-0234
ARCHITECT




Morson Group Pty Ltd
ACN 159 480 056, ABN 41 159 480 056
E: info@morsongroup.com.au
P: (02) 9380 4946
P: PO Box 170, Potts Point, NSW, 1335

Job Title
**PROPOSE DEVELOPMENT OF
MANLY LODGE**
22 VICTORIA PARADE, MANLY, NSW


Drawing Title
Hydraulic Services
LEVEL 3 & LEVEL 4 FLOOR PLANS

Scale 1:100 @ A1

Drawing Status	DA ISSUE		
Job No	Drawn	Checked	Approved
2932	BH	AL	AL
DRAWING NO.	HDA04		Issue P1

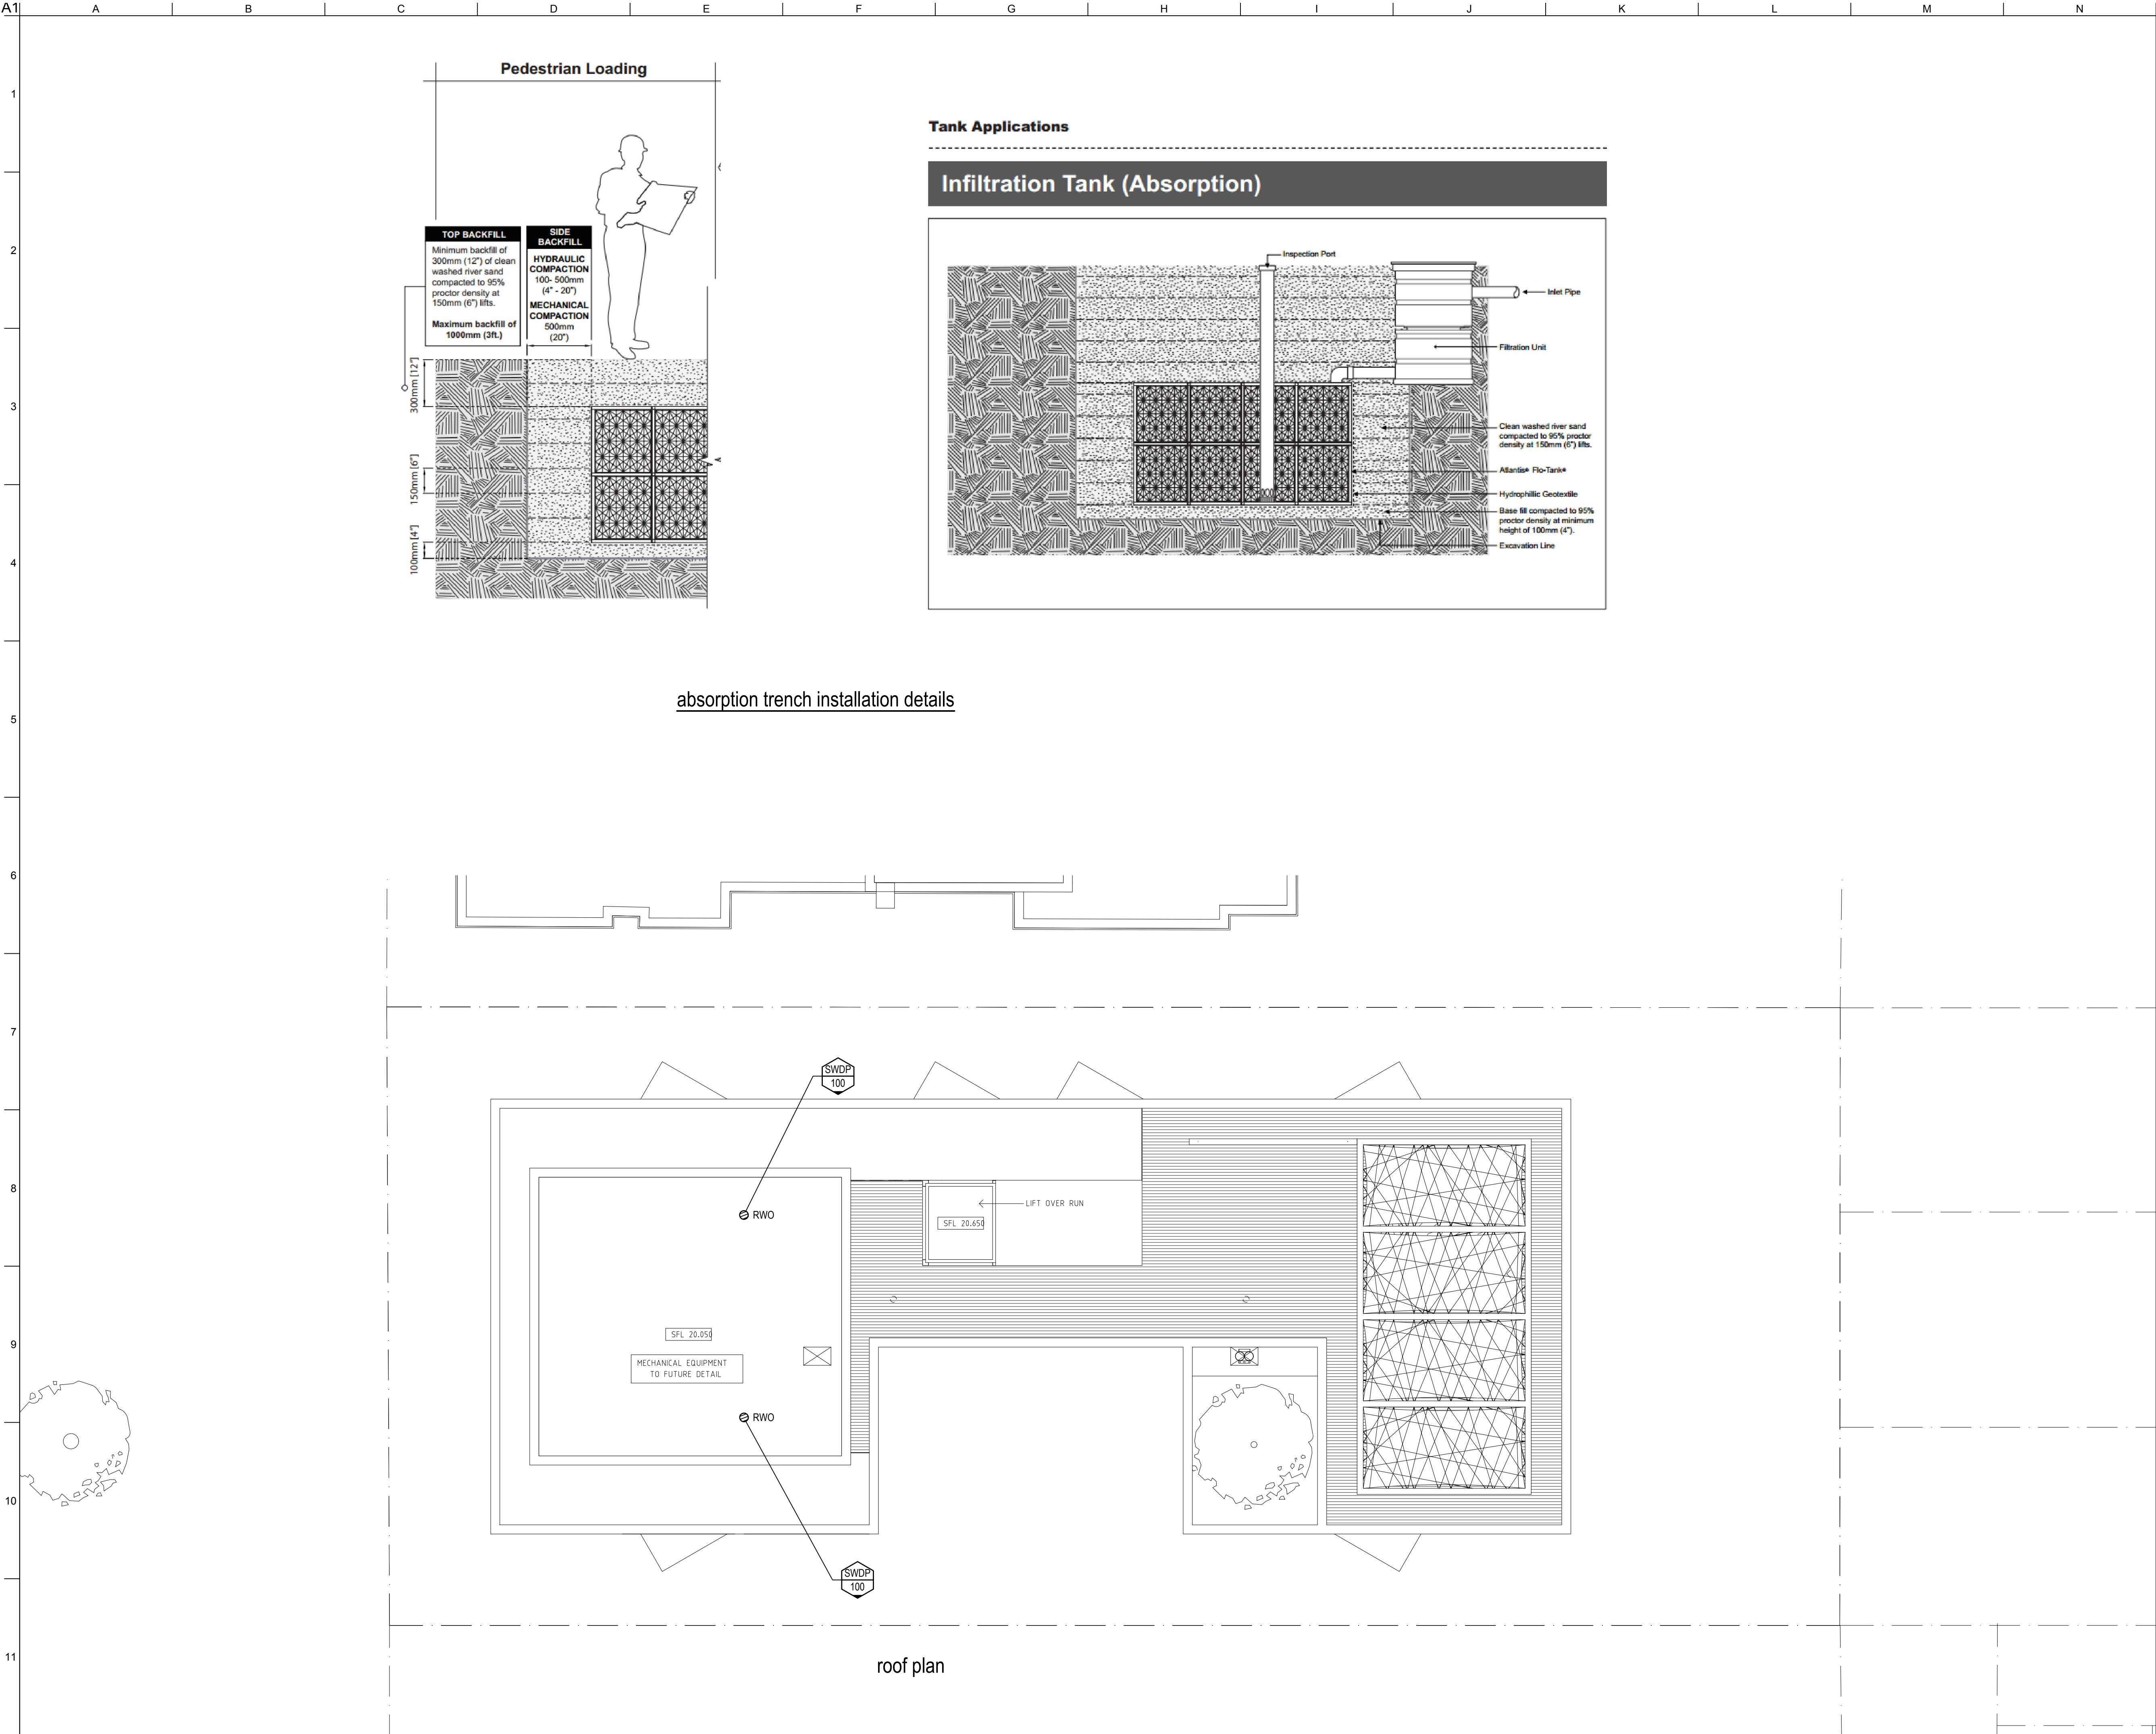

NOTES:
LAM Consulting Engineers is the owner of the copyright subsisting in these drawings and specification which must not be reproduced or copied without prior written consent. Verify all dimensions on site. Do not scale drawing.

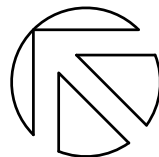

P1	28.10.19	DA ISSUE	AL
Issue	Date	Description	Appd
AMENDMENTS			

PROJECT MANAGER



LAM CONSULTING ENGINEERS PTY LTD
SUITE 505, 7 RAILWAY STREET
CHATSWOOD, NSW 2067
T: (02) 9419 6800
E: admin@lamconsulting.com.au
Website: www.lamconsulting.com.au

2015-0234
ARCHITECT



Morson Group Pty Ltd
ACN 159 480 056, ABN 41 159 480 056
E: info@morsongroup.com.au
P: (02) 9380 4946
P: PO Box 170, Potts Point, NSW, 1335

Job Title
**PROPOSE DEVELOPMENT OF
MANLY LODGE**
22 VICTORIA PARADE, MANLY, NSW

Drawing Title
Hydraulic Services
SPA & ROOF PLANS

Scale 1:100 @ A1

Drawing Status	DA ISSUE		
Job No	Drawn	Checked	Approved
2932	BH	AL	AL
DRAWING NO.	HDA05		Issue P1