


<<choose an appropriate view title>>

Quality Assurance System  
Authorised By:

Rev	DESCRIPTION	By	Date
A	ISSUED FOR CONSULTANTS REVIEW		08/12/2015
B	ISSUED FOR CONSULTANTS REVIEW		15/12/2015
C	DA PACKAGE		21/12/2015
D	REISSUED FOR DA PACKAGE		11/01/2016
E	ISSUED FOR DA UPDATES		02/09/2016
F	ISSUED FOR S96		20/03/2018

Key Plan

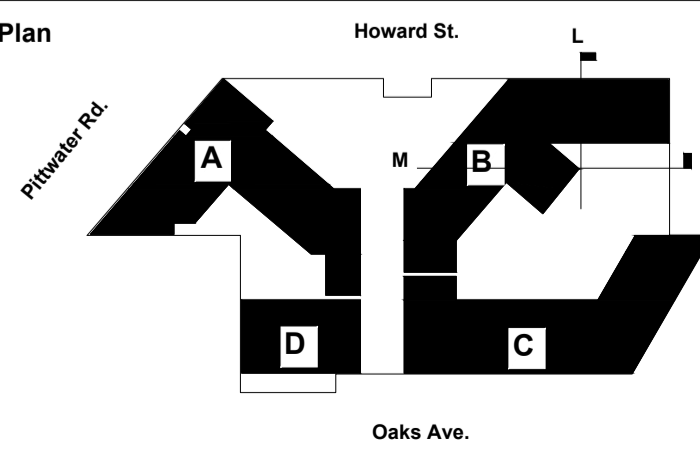

- Structural Engineer
- Mechanical Engineer
- Electrical Engineer
- Hydraulic Engineer

Builder  
**Meriton Group**  
Level 11, Meriton Tower  
528 Kent St, Sydney 2000

Client  
**Meriton Group**  
Level 11, Meriton Tower  
528 Kent St, Sydney 2000

**CRONE ARCHITECTS**

Cronepartners  
level 2, 364 kent street,  
sydney, nsw 2000, australia  
Ph: +61 2 8295 5300  
Fax: +61 2 8295 5301

Project  
**DEE WHY TOWN CENTRE**

Drawing Title  
**GA ROOF PLAN**

DEVELOPMENT APPLICATION


Project No.  
**CA 3103**

Drawing Phase	Drawing No.	Rev
	0025	F

Scale 1 : 250  
@A1  
Date: 02/09/16  
Drawn: B.F  
Checked: H.A

Copyright  
© CRONE PARTNERS PTY LTD (CRONE)  
The copyright of this drawing together with any other documents created by CRONE remains the property of CRONE. Subject to full payment of our charges crone grants one licence to use this document for the purpose for which it has been created. The licence is not transferable without the written permission of CRONE.

Date:

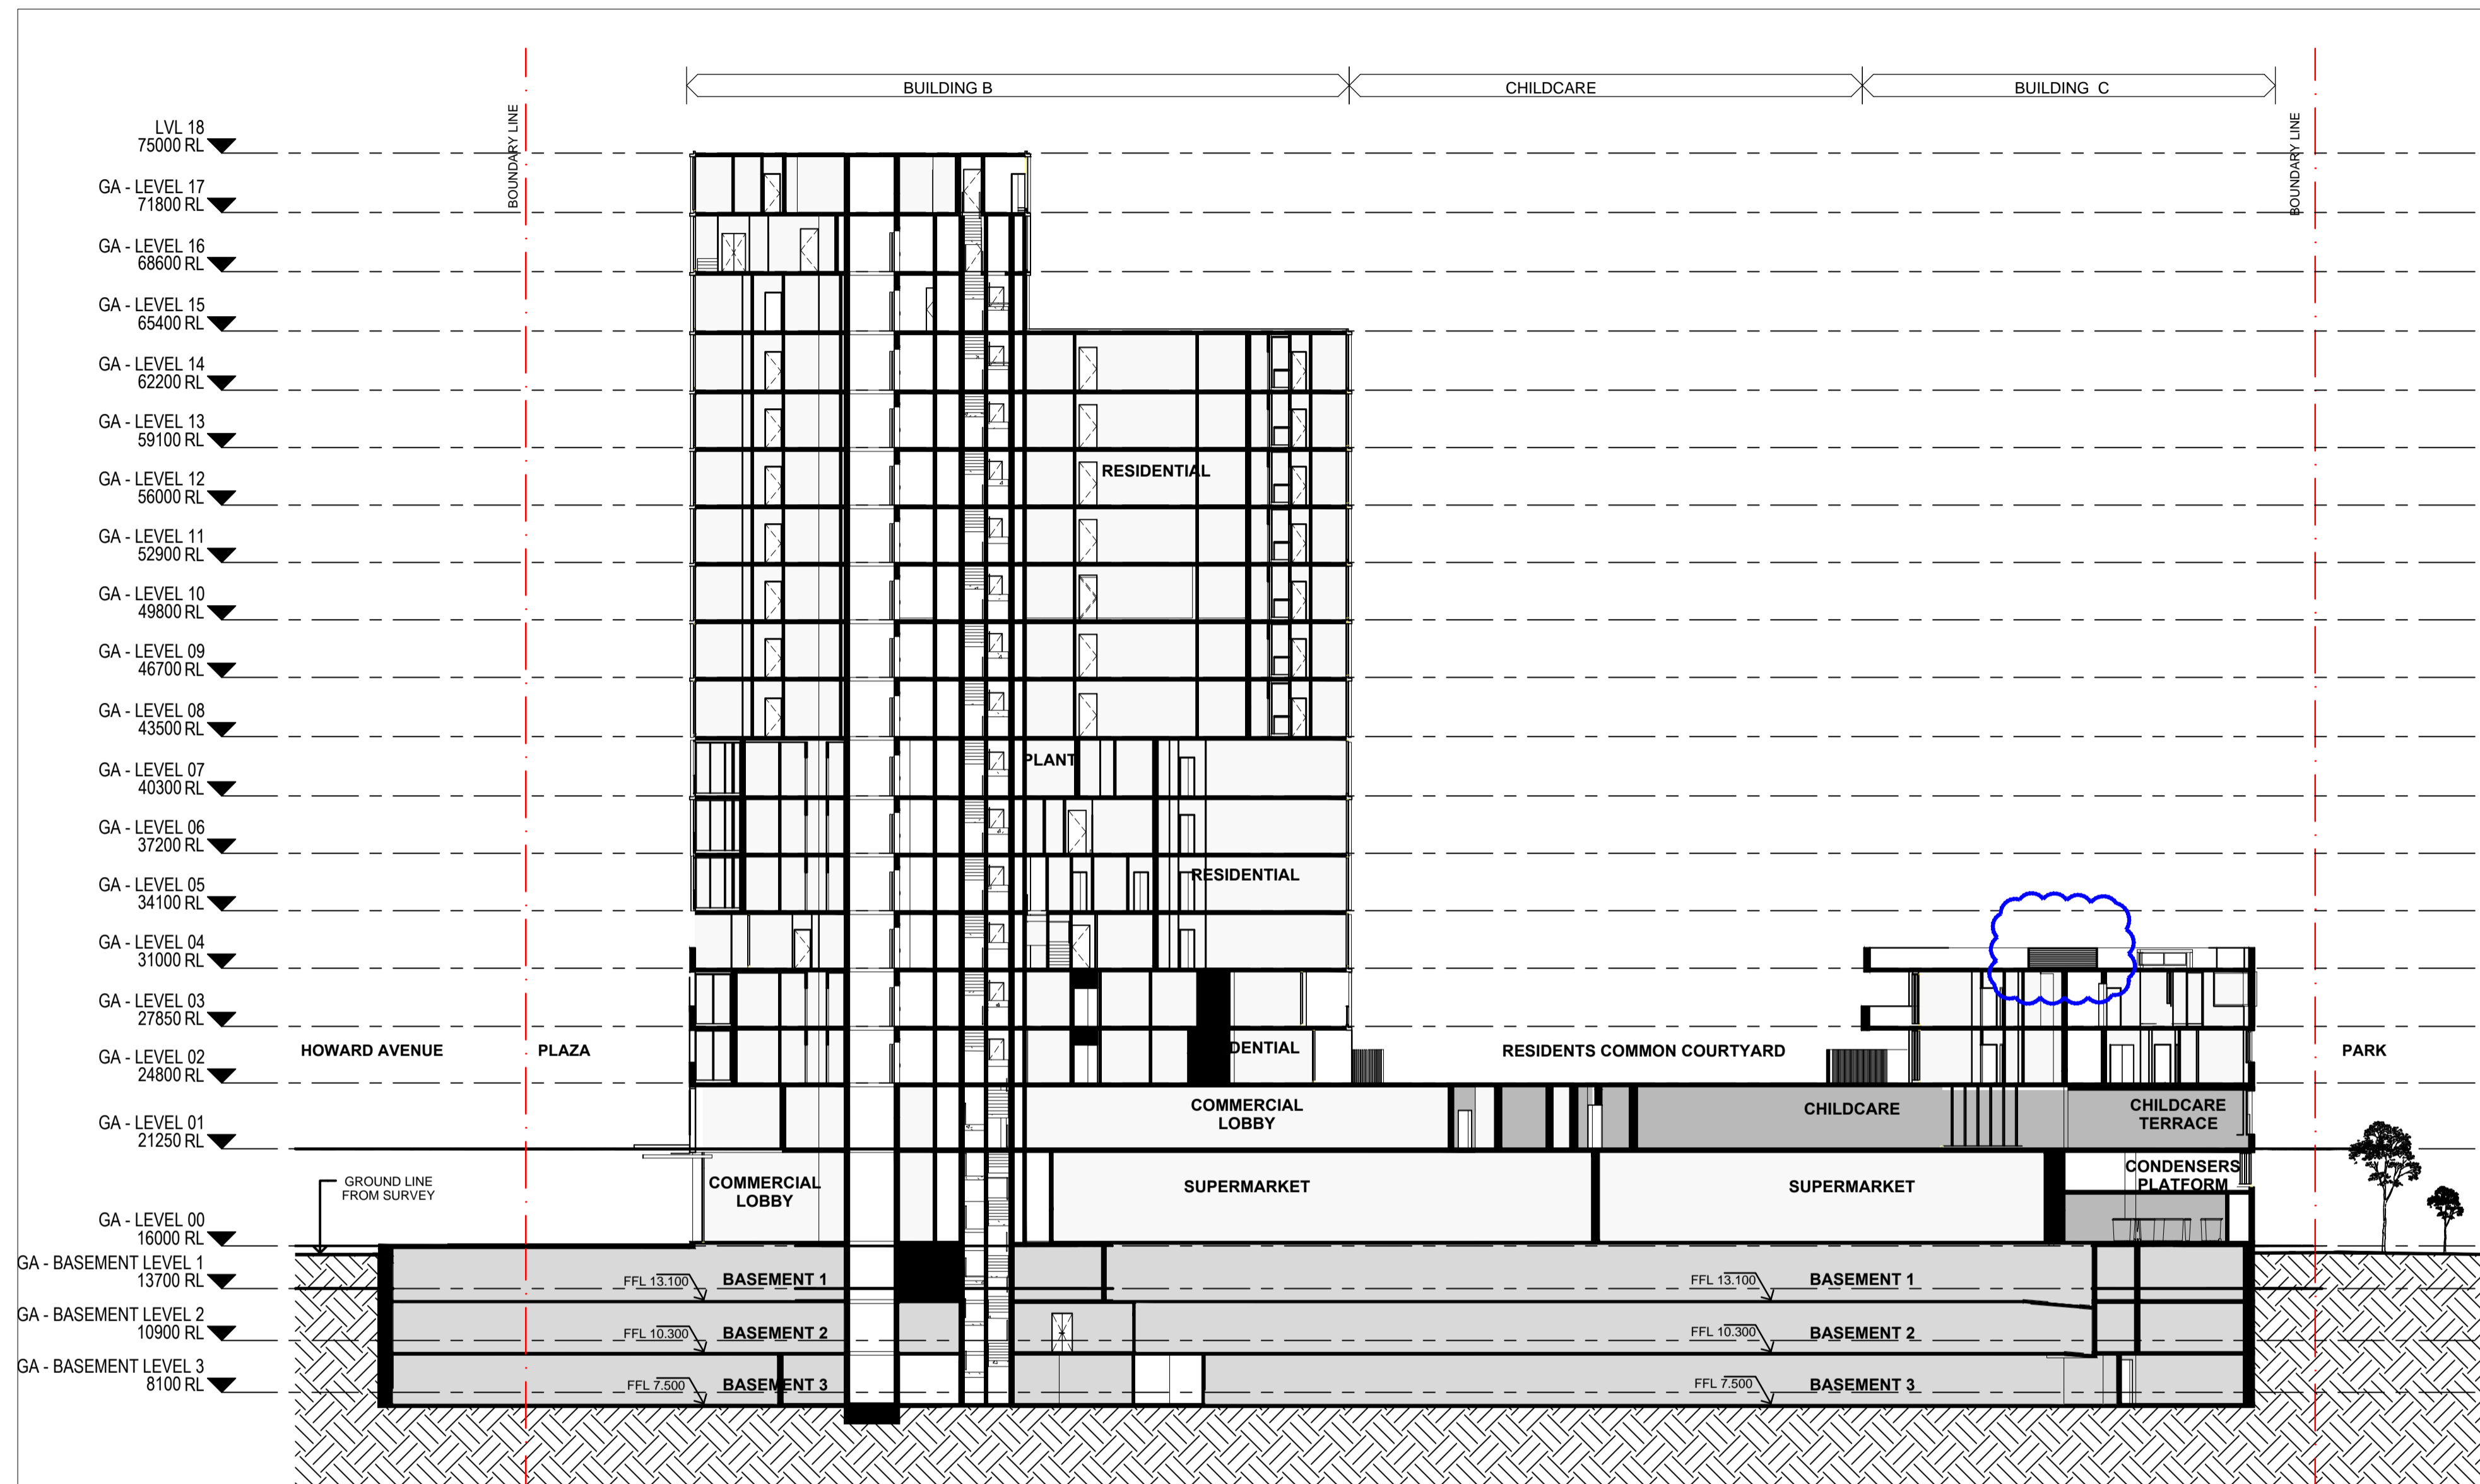


1 Section FF  
SCALE 1 : 250

**Notes**  
All dimensions and setbacks to be verified prior to commencement. Omissions or discrepancies to be notified to the architect.

**Copyright**  
© CRONE PARTNERS PTY LTD (CRONE)  
The copyright of this drawing together with any other documents created by CRONE remains the property of CRONE. Subject to full payment of our charges, CRONE grants one licence to use this document for the purpose for which it has been created. The licence is not transferable without the written permission of CRONE.

**Quality Assurance System**  
Authorised By:

Rev	DESCRIPTION	By	Date
A	ISSUED FOR CONSULTANTS REVIEW		15/12/2015
B	DA PACKAGE		21/12/2015
C	ISSUED FOR DA UPDATES		16/09/2016
D	ISSUED FOR S96		19/03/2018

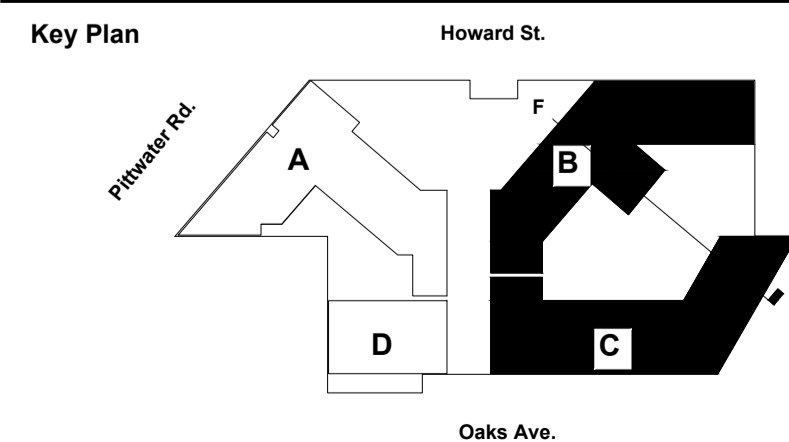

Structural Engineer  
Mechanical Engineer  
Electrical Engineer  
Hydraulic Engineer

**Builder**  
Meriton Group  
Level 11, Meriton Tower  
528 Kent St, Sydney 2000

**Client**  
Meriton Group  
Level 11, Meriton Tower  
528 Kent St, Sydney 2000

**CRONE ARCHITECTS**

Cronepartners  
level 2, 364 kent street,  
sydney, nsw 2000, australia  
Ph: +61 2 8295 5300  
Fax: +61 2 8295 5301

**Project**  
DEE WHY TOWN CENTRE

**Drawing Title**  
SECTION FF

Scale 1 : 250  
@A1  
Date: 16/09/16  
Drawn: M.H  
Checked: H.A

**DEVELOPMENT APPLICATION**

Project No.  
CA 3103

Drawing Phase	Drawing No.	Rev
	0042	D