


NOTES

1. THE BOUNDARIES HAVE BEEN MARKED
2. THE BOUNDARIES HAVE NOT BEEN MARKED
3. ALL AREAS AND DIMENSIONS HAVE BEEN COMPILED FROM PLANS MADE AVAILABLE BY NSW LAND REGISTRY SERVICES AND ARE SUBJECT TO FINAL SURVEY
4. BOUNDARIES WITHIN THIS FILE HAVE BEEN ADDED FROM DCDB DATA OBTAINED FROM NSW LAND REGISTRY SERVICES AND ARE APPROXIMATE ONLY
5. ORIGIN OF LEVELS ON A.H.D. IS TAKEN FROM PM8227 R.L. 32.827 (A.H.D.) IN GULLIVER STREET
6. CONTOUR INTERVAL 0.5 m
7. CONTOURS ARE INDICATIVE ONLY. ONLY SPOT LEVELS SHOULD BE USED FOR CALCULATIONS OF QUANTITIES WITH CAUTION
8. KERB LEVELS ARE TO THE TOP OF KERB UNLESS SHOWN OTHERWISE
9. FLOOR LEVELS SHOWN ARE THRESHOLD LEVELS. NO INVESTIGATION OF INTERNAL FLOOR LEVELS HAS BEEN UNDERTAKEN
10. NO INVESTIGATION OF UNDERGROUND SERVICES HAS BEEN MADE. SERVICES HAVE BEEN PLOTTED FROM RELEVANT AUTHORITIES INFORMATION AND HAVE NOT BEEN SURVEYED. ALL RELEVANT AUTHORITIES SHOULD BE NOTIFIED PRIOR TO ANY EXCAVATION ON OR NEAR THE SITE
11. B/4/7 DENOTES TREE SPREAD OF 8m, TRUNK DIAMETER OF 0.4m & APPROX HEIGHT OF 7m
12. SHOWS APPROXIMATE POSITION OF ROAD LINEMARKING AND IS INDICATIVE ONLY
13. BEARINGS SHOWN ARE MGA (MAP GRID OF AUSTRALIA) ADD APPROX. 1°00' FOR TRUE NORTH

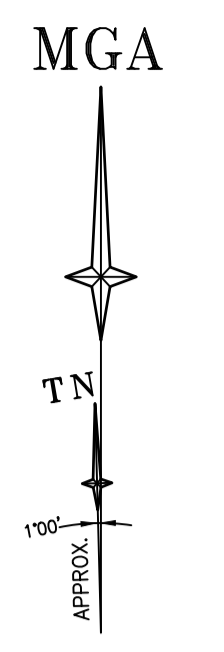

LEGEND


BENCH MARK	▲
TELSTRA PIT	TEL
OPTUS PIT	OP
ELECTRIC LIGHT POLE	ELP
ELECTRICITY PIT	EPIT
ELECTRICITY BOX	EL
POWER POLE	PP
PIT WITH CONCRETE LID	CLID
PIT WITH METAL LID	MLID
STREET SIGN	SS
BOLLARD	BOL
GRATED INLET PIT	GIP
KERB INLET PIT	KIP
SEWER INSPECTION POINT	SIP
SEWER VENT	SEV
FIRE HOSE REEL	FHR
SEWER MANHOLE	SMH
MANHOLE	MH
STOP VALVE	SV
HYDRANT	HYD
WATER METER	WM
WATER TAP	TAP
POLE	OP
FLAGPOLE	FP
WATER TANK	WTANK
GAS VALVE	GAS
GAS METER	GM
GAS MARKER	GMK
FIRE HYDRANT	FH
VEHICLE CROSSING	(VC)
PRAM CROSSING	(PC)
GAS	G
TELSTRA	T
OPTUS	OP
WATER	W
STORMWATER	SW
SEWER	S
ELECTRICITY (OVERHEAD)	P
ELECTRICITY (U'GROUND)	E
FIBRE OPTIC LINE	C
COMMUNICATION	COM
COMMUNICATIONS (DETECTED)	(CD)
SEWER (DETECTED)	(SD)
ELECTRICITY (DETECTED)	(ED)

EASEMENTS

- (A) EASEMENT TO DRAIN WATER 5 WIDE (DP644733)
- (B) DRAINAGE EASEMENT VARIABLE WIDTH (DP578439)
- (C) EASEMENT TO DRAIN WATER 2 WIDE (DP644733)
- (D) EASEMENT TO DRAIN WATER VARIABLE WIDTH (DP851371)
- (E) EASEMENT FOR ELECTRICITY SUBSTATION PURPOSES 3.4 WIDE (AB19316)
- (F) EASEMENT TO DRAIN WATER 5 WIDE & VARIABLE WIDTH (E313779)
- (G) EASEMENT FOR DRAINAGE 1.83 WIDE (G477973)
- (J) EASEMENT FOR SERVICES 0.9 WIDE (DP839828)
- (K) RIGHT OF CARRIAGEWAY, EASEMENT TO DRAIN WATER AND EASEMENT FOR SERVICES 3.4 WIDE & VAR. (DP839828)
- (S) POSITIVE COVENANT - AE676557
- (X) RESTRICTION ON THE USE OF LAND - AE676557
- (Y) RESTRICTIONS & CONDITIONS IN THE CROWN GRANT COVENANT D657818
- (Z) POSITIVE COVENANT (DP851371)
- (AA) EASEMENT TO DRAIN WATER 5 WIDE & VARIABLE WIDTH (E278151)
- (AB) EASEMENT TO DRAIN WATER 2 WIDE (DP568333)



REFER TO NOTES AND LEGEND

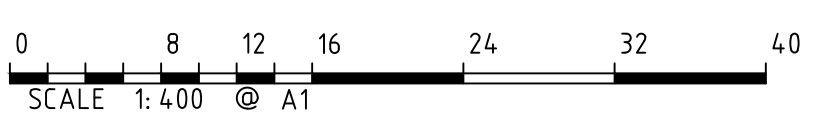

Revision	Date	Description	Reference
J	26/05/20	DETAIL & LEVELS ADDED	009
I	18/08/20	DETAIL & LEVELS OF No 33 CONSUL ROAD ADDED	008
H	29/10/18	DETAIL & LEVELS OF No 20, 18 & 2A ADDED	35381 005
G	09/07/18	FLOOR PLANS AND ELEVATIONS ADDED (SHEETS 7-13), SITE AREA AMENDED	35381 004
F	25/06/18	EXTRA LEVELS (OVERLAND FLOW) ADDED BEHIND CRICKET NET AREA	35381 004

THIS IS THE PLAN REFERRED TO IN MY LETTER DATED:





 Registered Surveyor NSW

LTS
 LOCKLEY
 Registered Surveyors NSW
 www.lts.com.au

Suite 1, Level 1
 810 Pacific Highway
 Gordon NSW 2072
 Locked Bag 5
 Gordon NSW 2072
 P 1300 587 000
 F 02 9499 7760

Client **ST AUGUSTINE'S COLLEGE**
 Drawing title
**PLAN OF DETAIL AND LEVELS OVER LOT 1 DP 1220407
 LOT B DP 395193 & LOT 51 DP839828 AT ST AUGUSTINE'S
 COLLEGE FEDERAL PARADE, BROOKVALE**

datum	AHD	reference number	35381DT 003
site Area	2.58ha	scale	1:400 @A1
LGA	NORTHERN BEACHES	date of survey	04/12/12
		SHEET	14

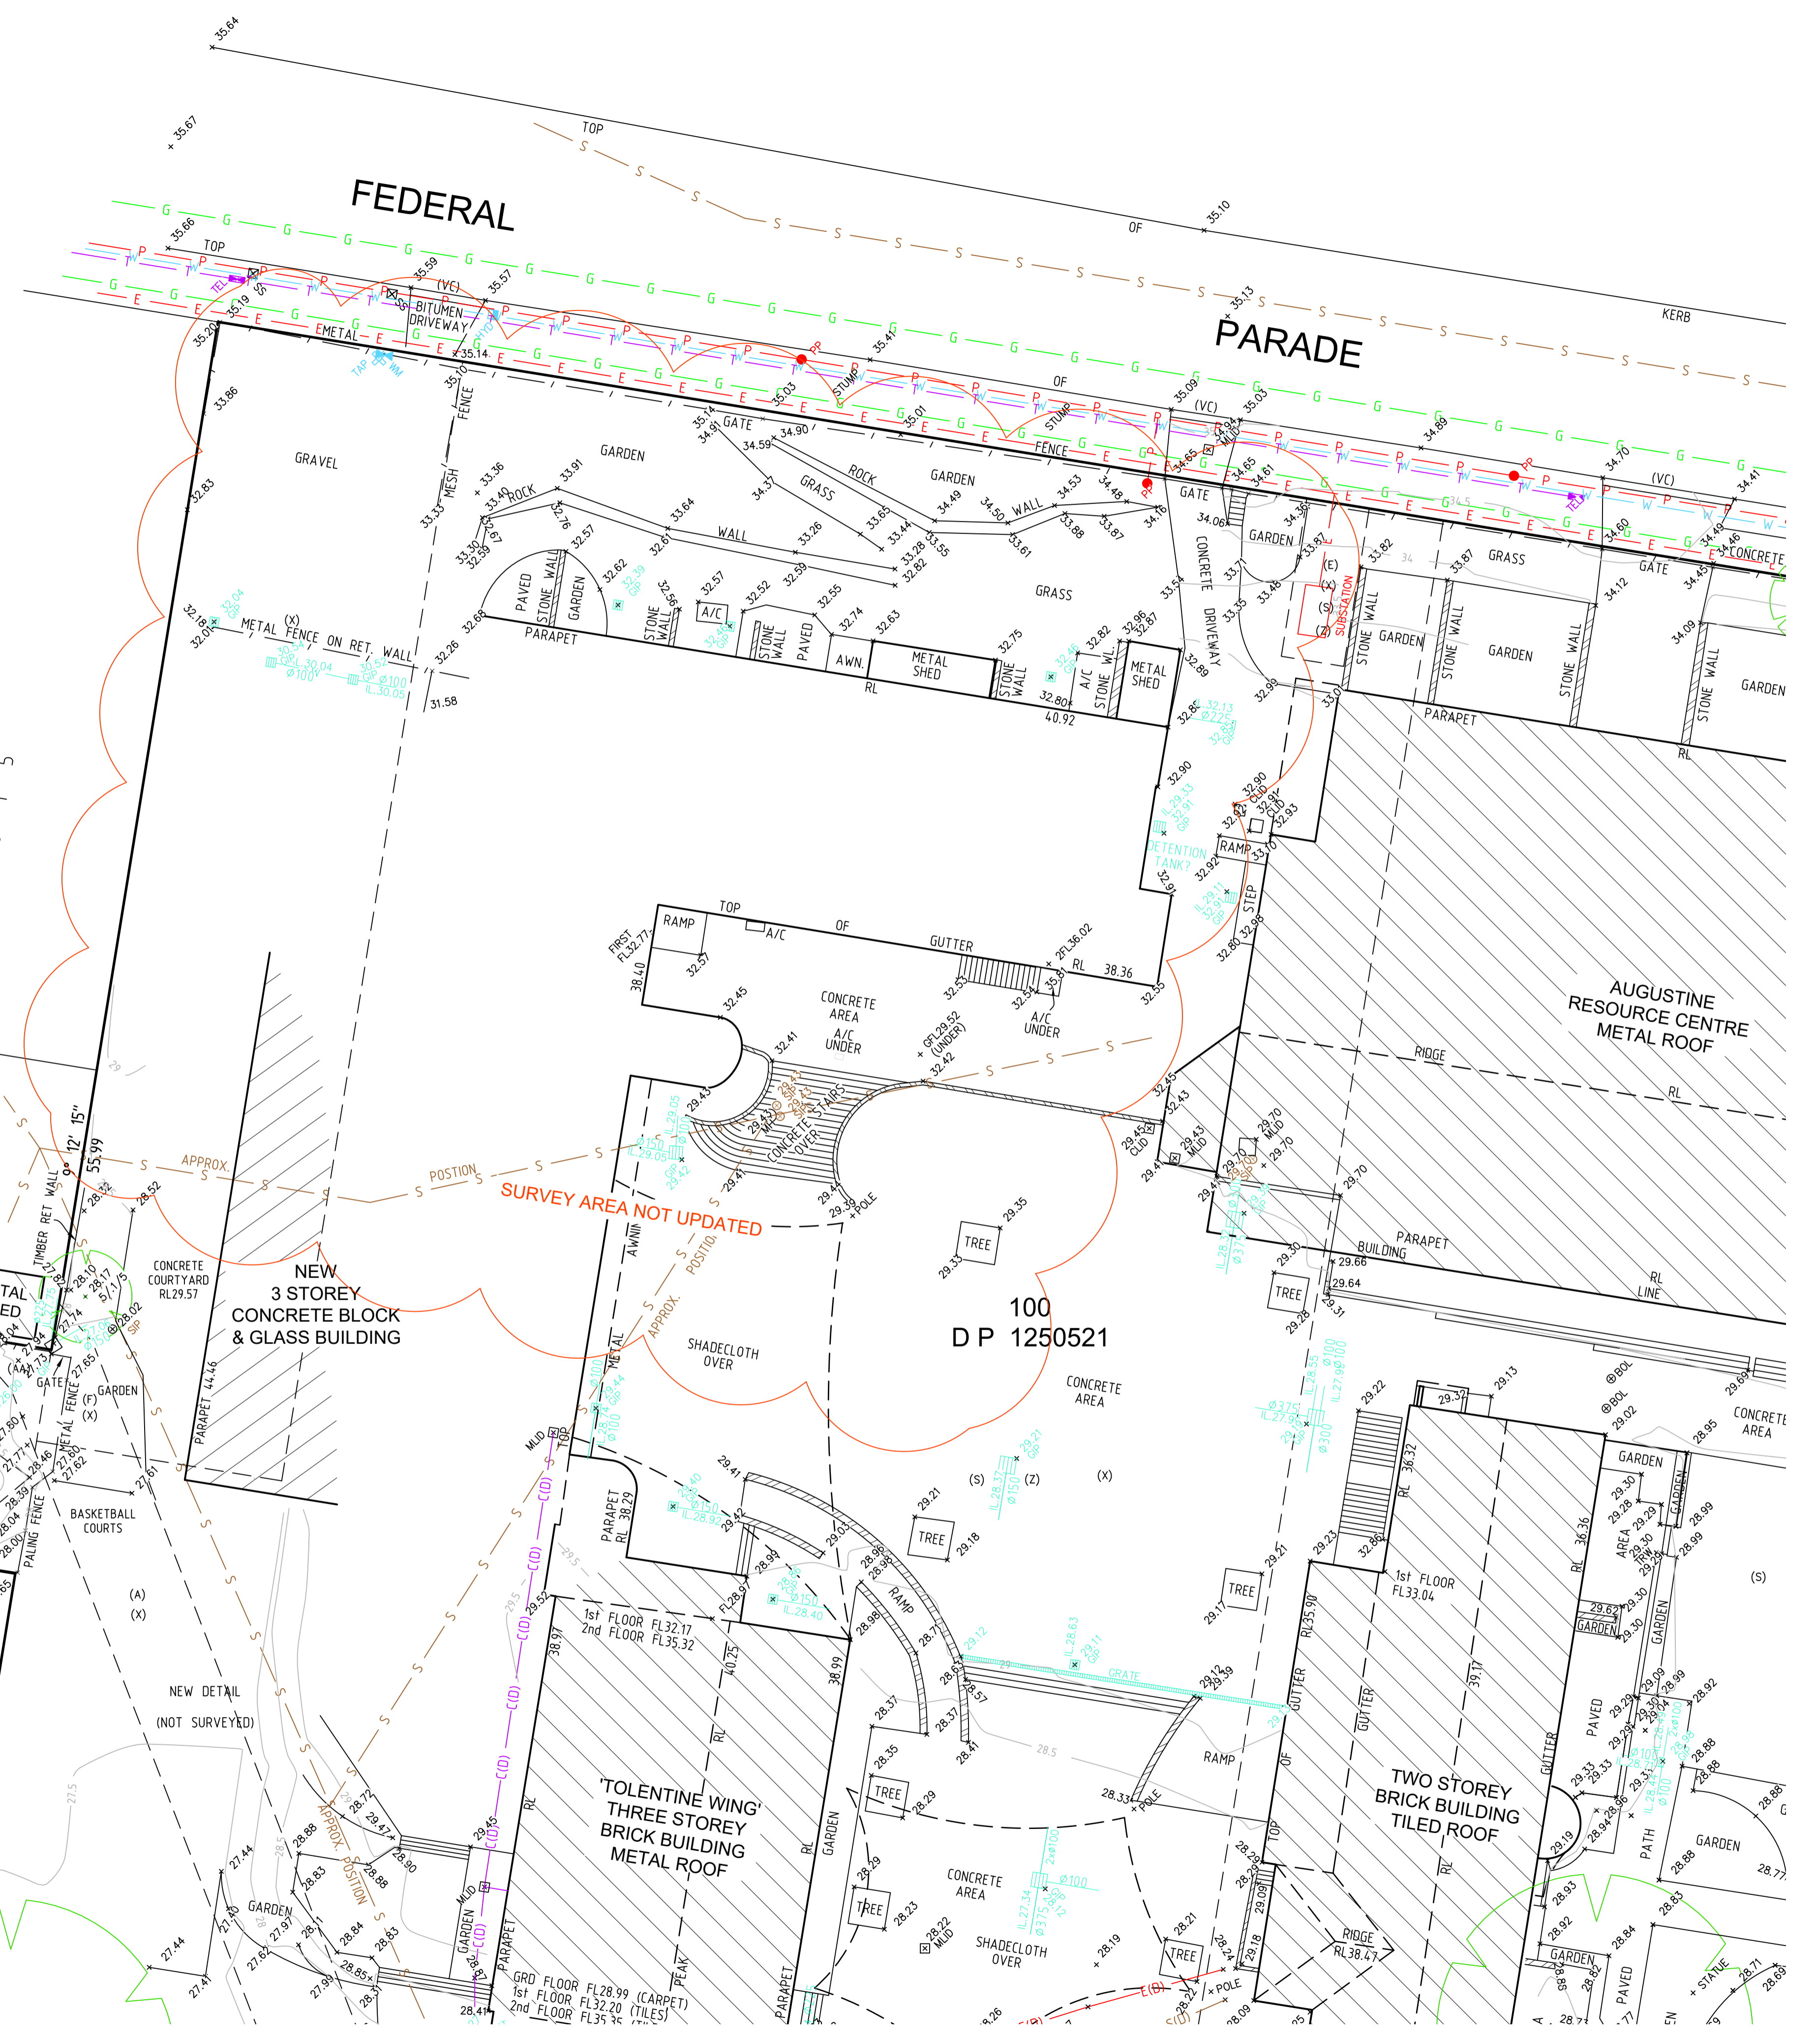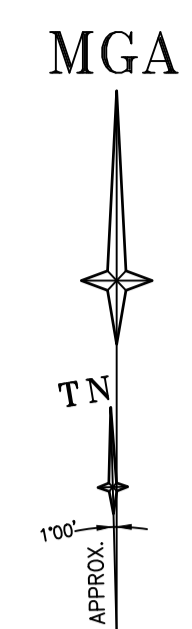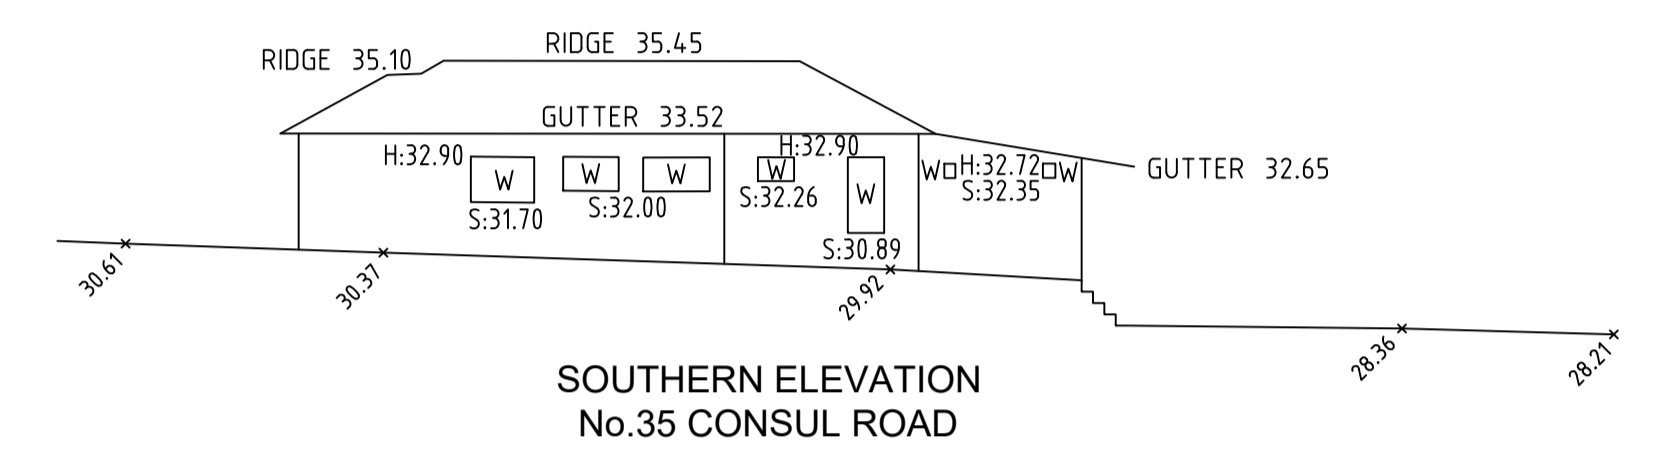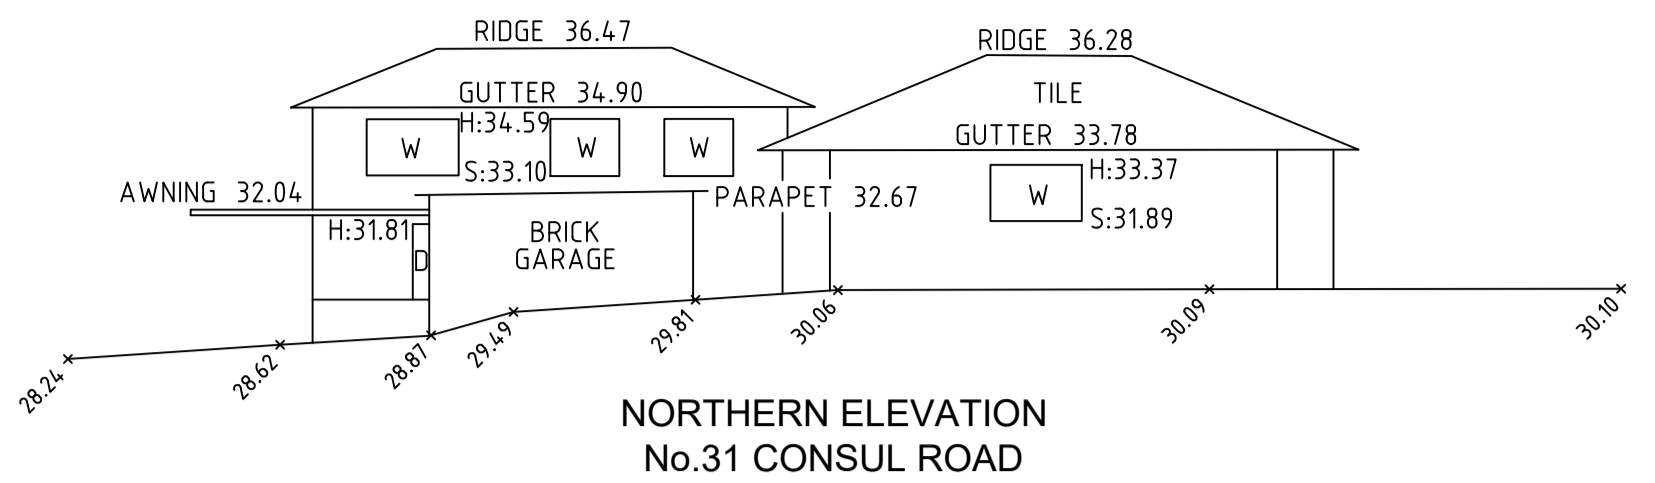

REFER TO NOTES AND LEGEND

0 4 6 8 12 16 20
SCALE 1:200 @ A1

Revision	Date	Description	Reference
J	26/05/20	DETAIL & LEVELS ADDED	009
I	18/08/20	DETAIL & LEVELS OF NO 33 CONSUL ROAD ADDED	008
H	29/10/18	DETAIL & LEVELS OF NO 20, 18 & 2A ADDED	35381 005
G	09/07/18	FLOOR PLANS AND ELEVATIONS ADDED (SHEETS 7-13). SITE AREA AMENDED	35381 004
F	25/06/18	EXTRA LEVELS (OVERLAND FLOW) ADDED BEHIND CRICKET NET AREA	35381 004

THIS IS THE PLAN REFERRED TO IN MY LETTER DATED:

Registered Surveyor NSW

LTS
LOCKLEY
Registered Surveyors NSW
www.lts.com.au


Client **ST AUGUSTINE'S COLLEGE**

Drawing title
**PLAN OF DETAIL AND LEVELS OVER LOT 1 DP 1220407
LOT B DP 395193 & LOT 51 DP839828 AT ST AUGUSTINE'S
COLLEGE FEDERAL PARADE, BROOKVALE**

datum AHD
site Area 2.58ha
LGA NORTHERN BEACHES

reference number 35381DT 003
scale 1:200 @A1
date of survey 04/12/12

SHEET 14 OF 14

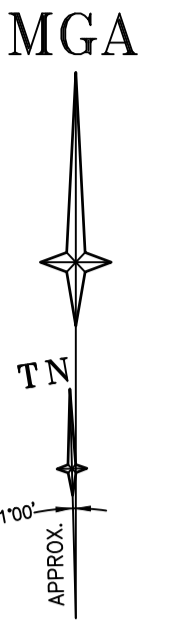

REFER TO NOTES AND LEGEND



Revision	Date	Description	Reference
J	26/05/20	DETAIL & LEVELS ADDED	009
I	18/08/20	DETAIL & LEVELS OF No 33 CONSUL ROAD ADDED	008
H	29/10/18	DETAIL & LEVELS OF No 20, 18 & 2A ADDED	35381 005
G	09/07/18	FLOOR PLANS AND ELEVATIONS ADDED (SHEETS 7-13). SITE AREA AMENDED	35381 004
F	25/06/18	EXTRA LEVELS (OVERLAND FLOW) ADDED BEHIND CRICKET NET AREA	35381 004

THIS IS THE PLAN REFERRED TO IN MY LETTER DATED:


Registered Surveyor NSW

LTS
LOCKLEY
Registered Surveyors NSW
www.ltsl.com.au

Client **ST AUGUSTINE'S COLLEGE**

Drawing title
**PLAN OF DETAIL AND LEVELS OVER LOT 1 DP 1220407
LOT B DP 395193 & LOT 51 DP839828 AT ST AUGUSTINE'S
COLLEGE FEDERAL PARADE, BROOKVALE**

datum	reference	35381DT 003
AHD	number	
site Area	scale	date of survey
2.58ha	1:200 @A1	04/12/12
LGA		
NORTHERN BEACHES		

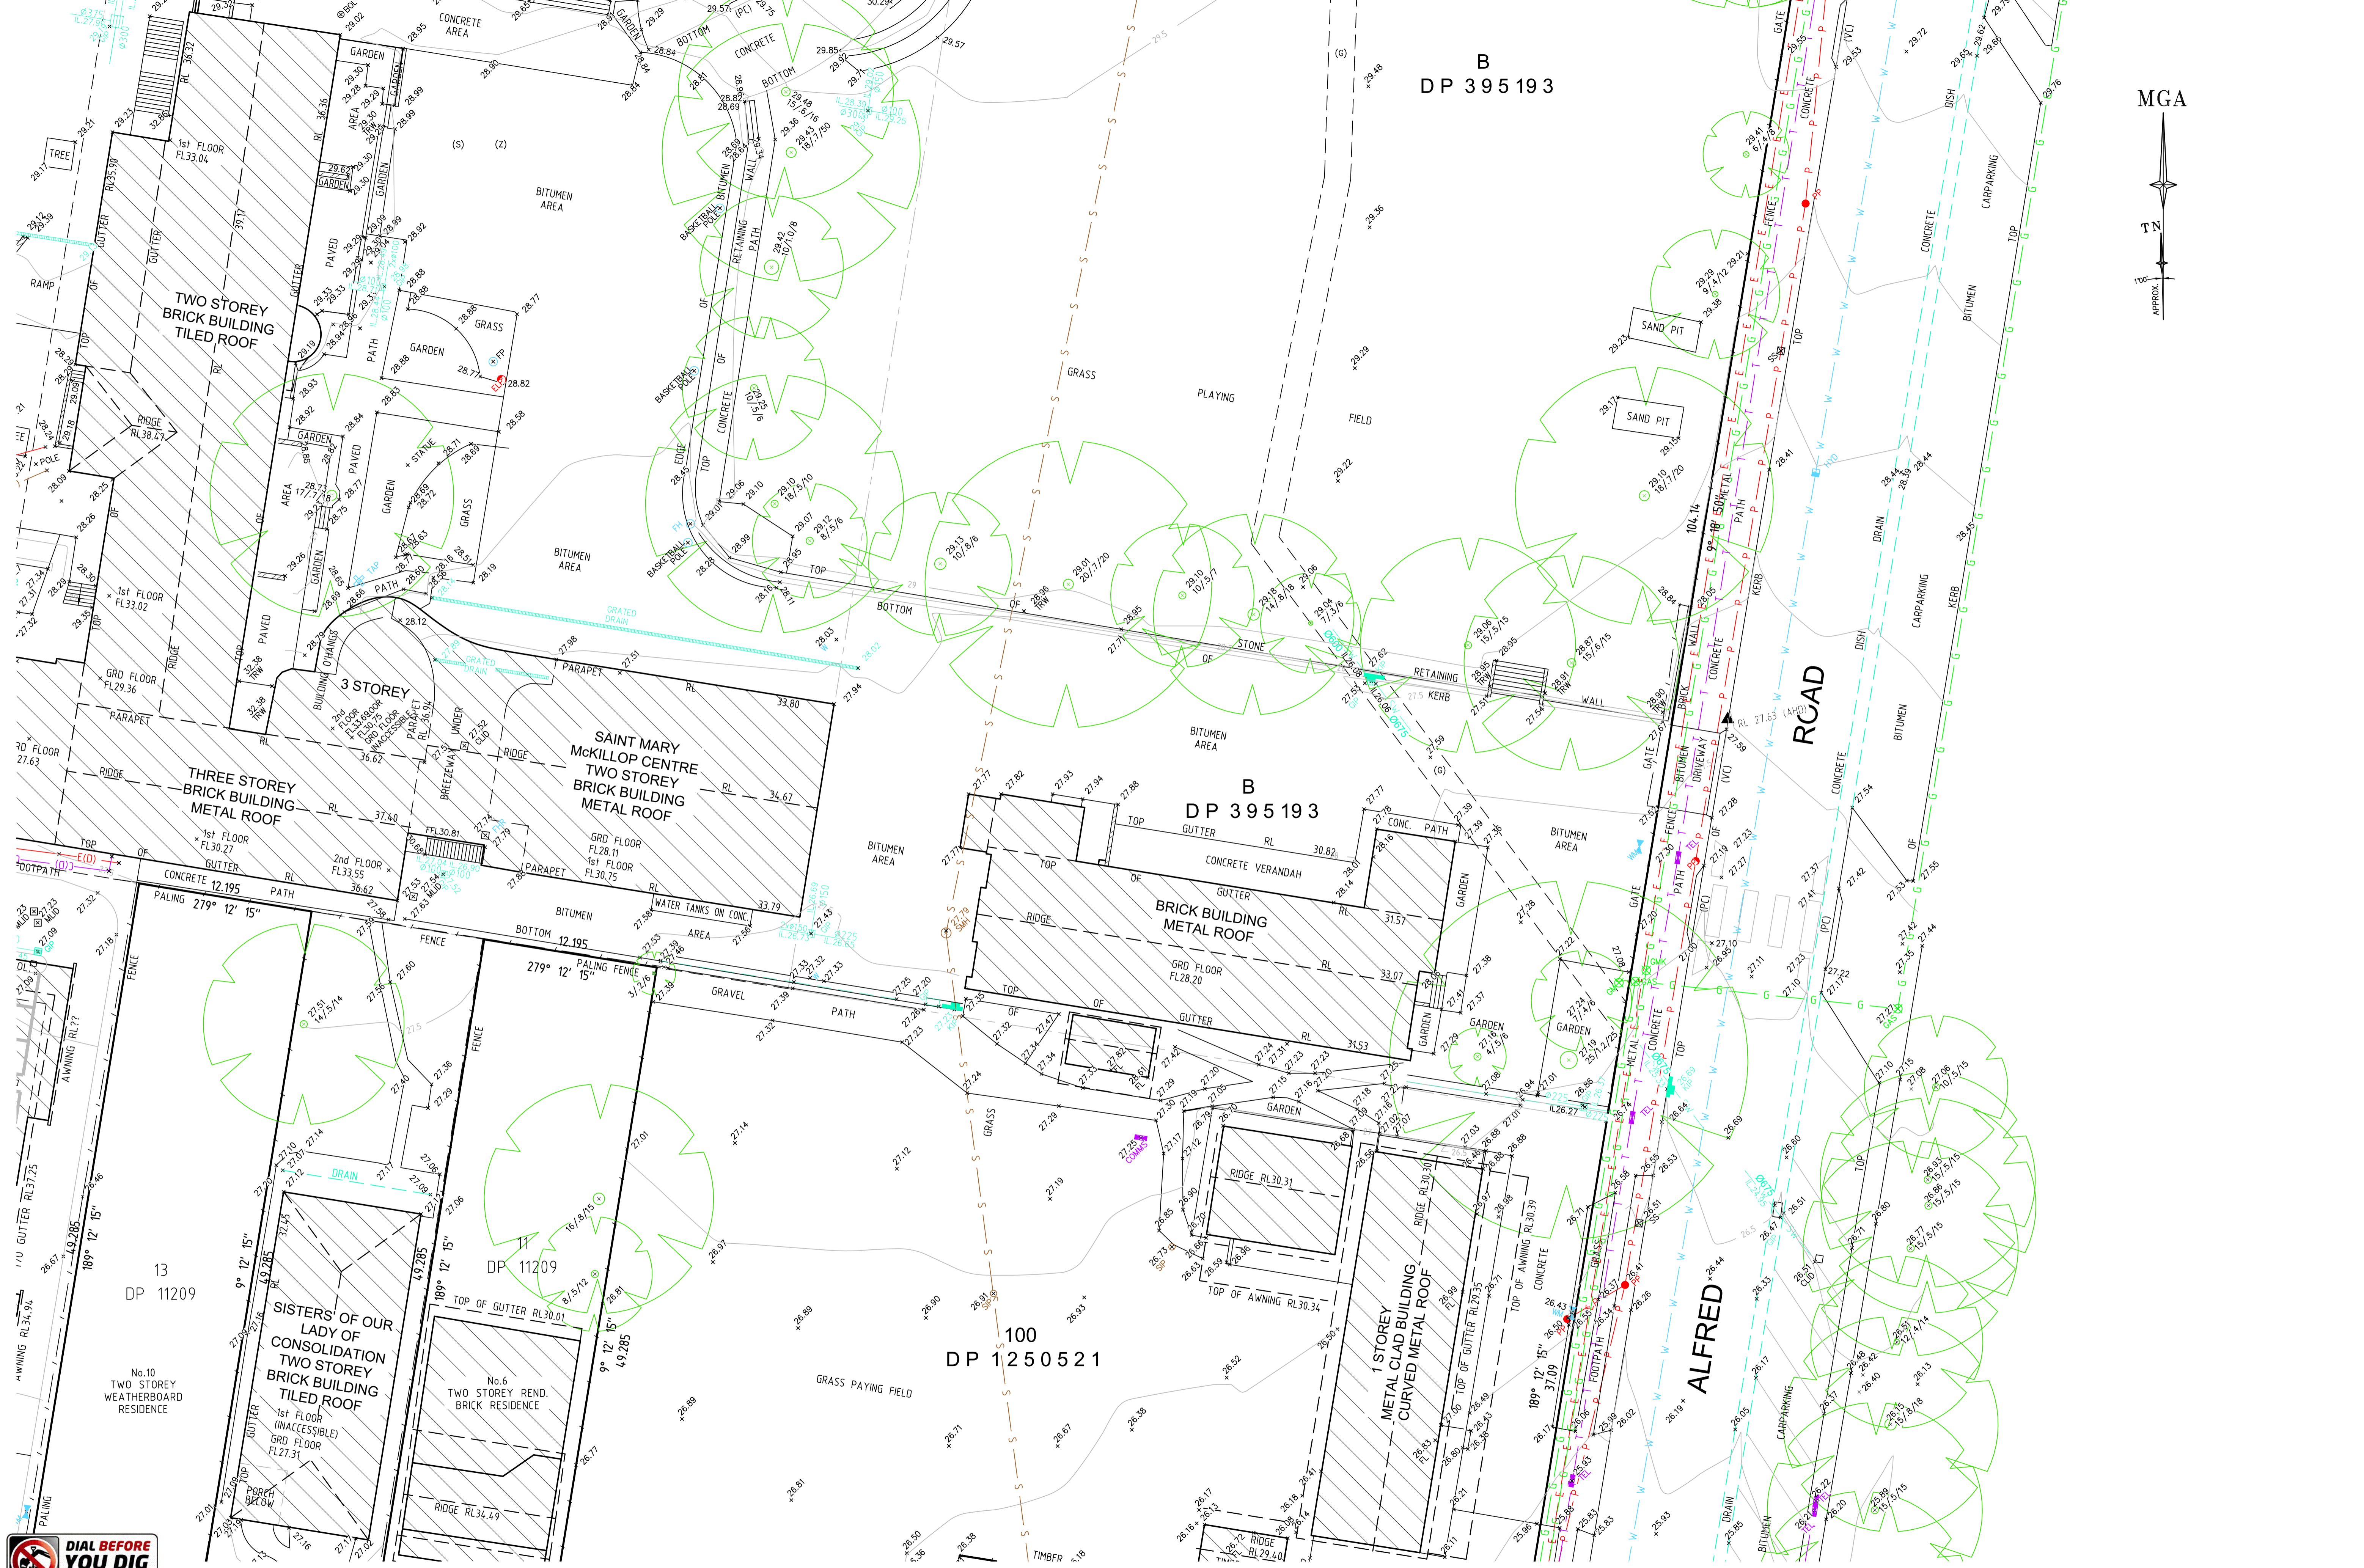


B
DP 395193

B
DP 395193

100
DP 1250521

DP 11209

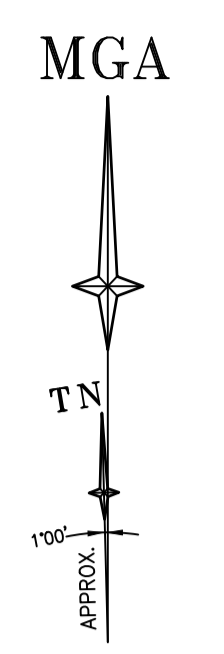

REFER TO NOTES AND LEGEND



Revision	Date	Description	Reference
J	26/05/20	DETAIL & LEVELS ADDED	009
I	18/08/20	DETAIL & LEVELS OF No 33 CONSUL ROAD ADDED	008
H	29/10/18	DETAIL & LEVELS OF No 20, 18 & 2A ADDED	35381 005
G	09/07/18	FLOOR PLANS AND ELEVATIONS ADDED (SHEETS 7-13). SITE AREA AMENDED	35381 004
F	25/06/18	EXTRA LEVELS (OVERLAND FLOW) ADDED BEHIND CRICKET NET AREA	35381 004

THIS IS THE PLAN REFERRED TO IN MY LETTER DATED:
Registered Surveyor NSW

LTS
LOCKLEY
Registered Surveyors NSW
www.lts.com.au


Suite 1, Level 1
810 Pacific Highway
Gordon NSW 2072
Locked Bag 5
Gordon NSW 2072
P 1300 587 000
F 02 9499 7760

Client **ST AUGUSTINE'S COLLEGE**
Drawing title
**PLAN OF DETAIL AND LEVELS OVER LOT 1 DP 1220407
LOT B DP 395193 & LOT 51 DP839828 AT ST AUGUSTINE'S
COLLEGE FEDERAL PARADE, BROOKVALE**


datum AHD
site Area 2.58ha
LGA NORTHERN BEACHES

reference number 35381DT 003
scale 1:200 @A1
date of survey 04/12/12

SHEET 14

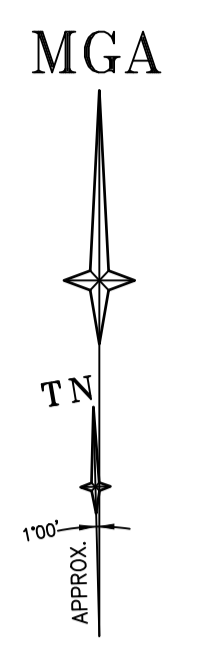

REFER TO NOTES AND LEGEND

 

Revision	Date	Description	Reference
J	26/05/20	DETAIL & LEVELS ADDED	009
I	18/08/20	DETAIL & LEVELS OF No 33 CONSUL ROAD ADDED	008
H	29/10/18	DETAIL & LEVELS OF No 20, 18 & 2A ADDED	35381 005
G	09/07/18	FLOOR PLANS AND ELEVATIONS ADDED (SHEETS 7-13). SITE AREA AMENDED	35381 004
F	25/06/18	EXTRA LEVELS (OVERLAND FLOW) ADDED BEHIND CRICKET NET AREA	35381 004

THIS IS THE PLAN REFERRED TO IN MY LETTER DATED:
 Registered Surveyor NSW

LTS
 LOCKLEY
 Registered Surveyors NSW
 www.lts.com.au

Suite 1, Level 1
 810 Pacific Highway
 Gordon NSW 2072
 Locked Bag 5
 Gordon NSW 2072
 P 1300 587 000
 F 02 9499 7760

Client **ST AUGUSTINE'S COLLEGE**
 Drawing title
**PLAN OF DETAIL AND LEVELS OVER LOT 1 DP 1220407
 LOT B DP 395193 & LOT 51 DP839828 AT ST AUGUSTINE'S
 COLLEGE FEDERAL PARADE, BROOKVALE**


datum
 AHD
 site Area
 2.58ha
 LGA
 NORTHERN BEACHES

reference number
35381DT 003
 scale
 1:200 @A1
 date of survey
 04/12/12

SHEET
 14



NOTE
 THE TWIN 1050mm Ø CONCRETE STORMWATER PIPES HAVE BEEN DETECTED BY INSERTING A TRANSDUCER FROM BOTH END PITS. AS THERE IS NO CONTROL OVER THE TRANSDUCER LOCATION WITHIN THE PIPE ITS POSITION MAY BE DISPLACED LATERALLY BY ±0.5 METRES FROM THE PIPE CENTRELINE. THEREFORE THE HORIZONTAL ACCURACY OF THE PIPE LOCATION MUST BE STATED AS ±0.5 METRES. TO IMPROVE THIS ACCURACY A TRACTOR CAMERA WOULD BE REQUIRED.

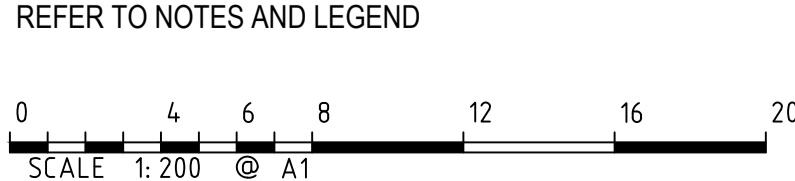



Revision	Date	Description	Reference
J	26/05/20	DETAIL & LEVELS ADDED	009
I	18/08/20	DETAIL & LEVELS OF No 33 CONSUL ROAD ADDED	008
H	29/10/18	DETAIL & LEVELS OF No 20, 18 & 2A ADDED	35381 005
G	09/07/18	FLOOR PLANS AND ELEVATIONS ADDED (SHEETS 7-13). SITE AREA AMENDED	35381 004
F	25/06/18	EXTRA LEVELS (OVERLAND FLOW) ADDED BEHIND CRICKET NET AREA	35381 004

THIS IS THE PLAN REFERRED TO IN MY LETTER DATED:
 Registered Surveyor NSW

LTS
 LOCKLEY
 Registered Surveyors NSW
 www.lts.com.au

Client **ST AUGUSTINE'S COLLEGE**
 Drawing title
PLAN OF DETAIL AND LEVELS OVER LOT 1 DP 1220407 LOT B DP 395193 & LOT 51 DP839828 AT ST AUGUSTINE'S COLLEGE FEDERAL PARADE, BROOKVALE

datum AHD
 site Area 2.58ha
 LGA NORTHERN BEACHES
 reference number 35381DT 003
 scale 1:200 @A1
 date of survey 04/12/12
 SHEET 14 OF 14

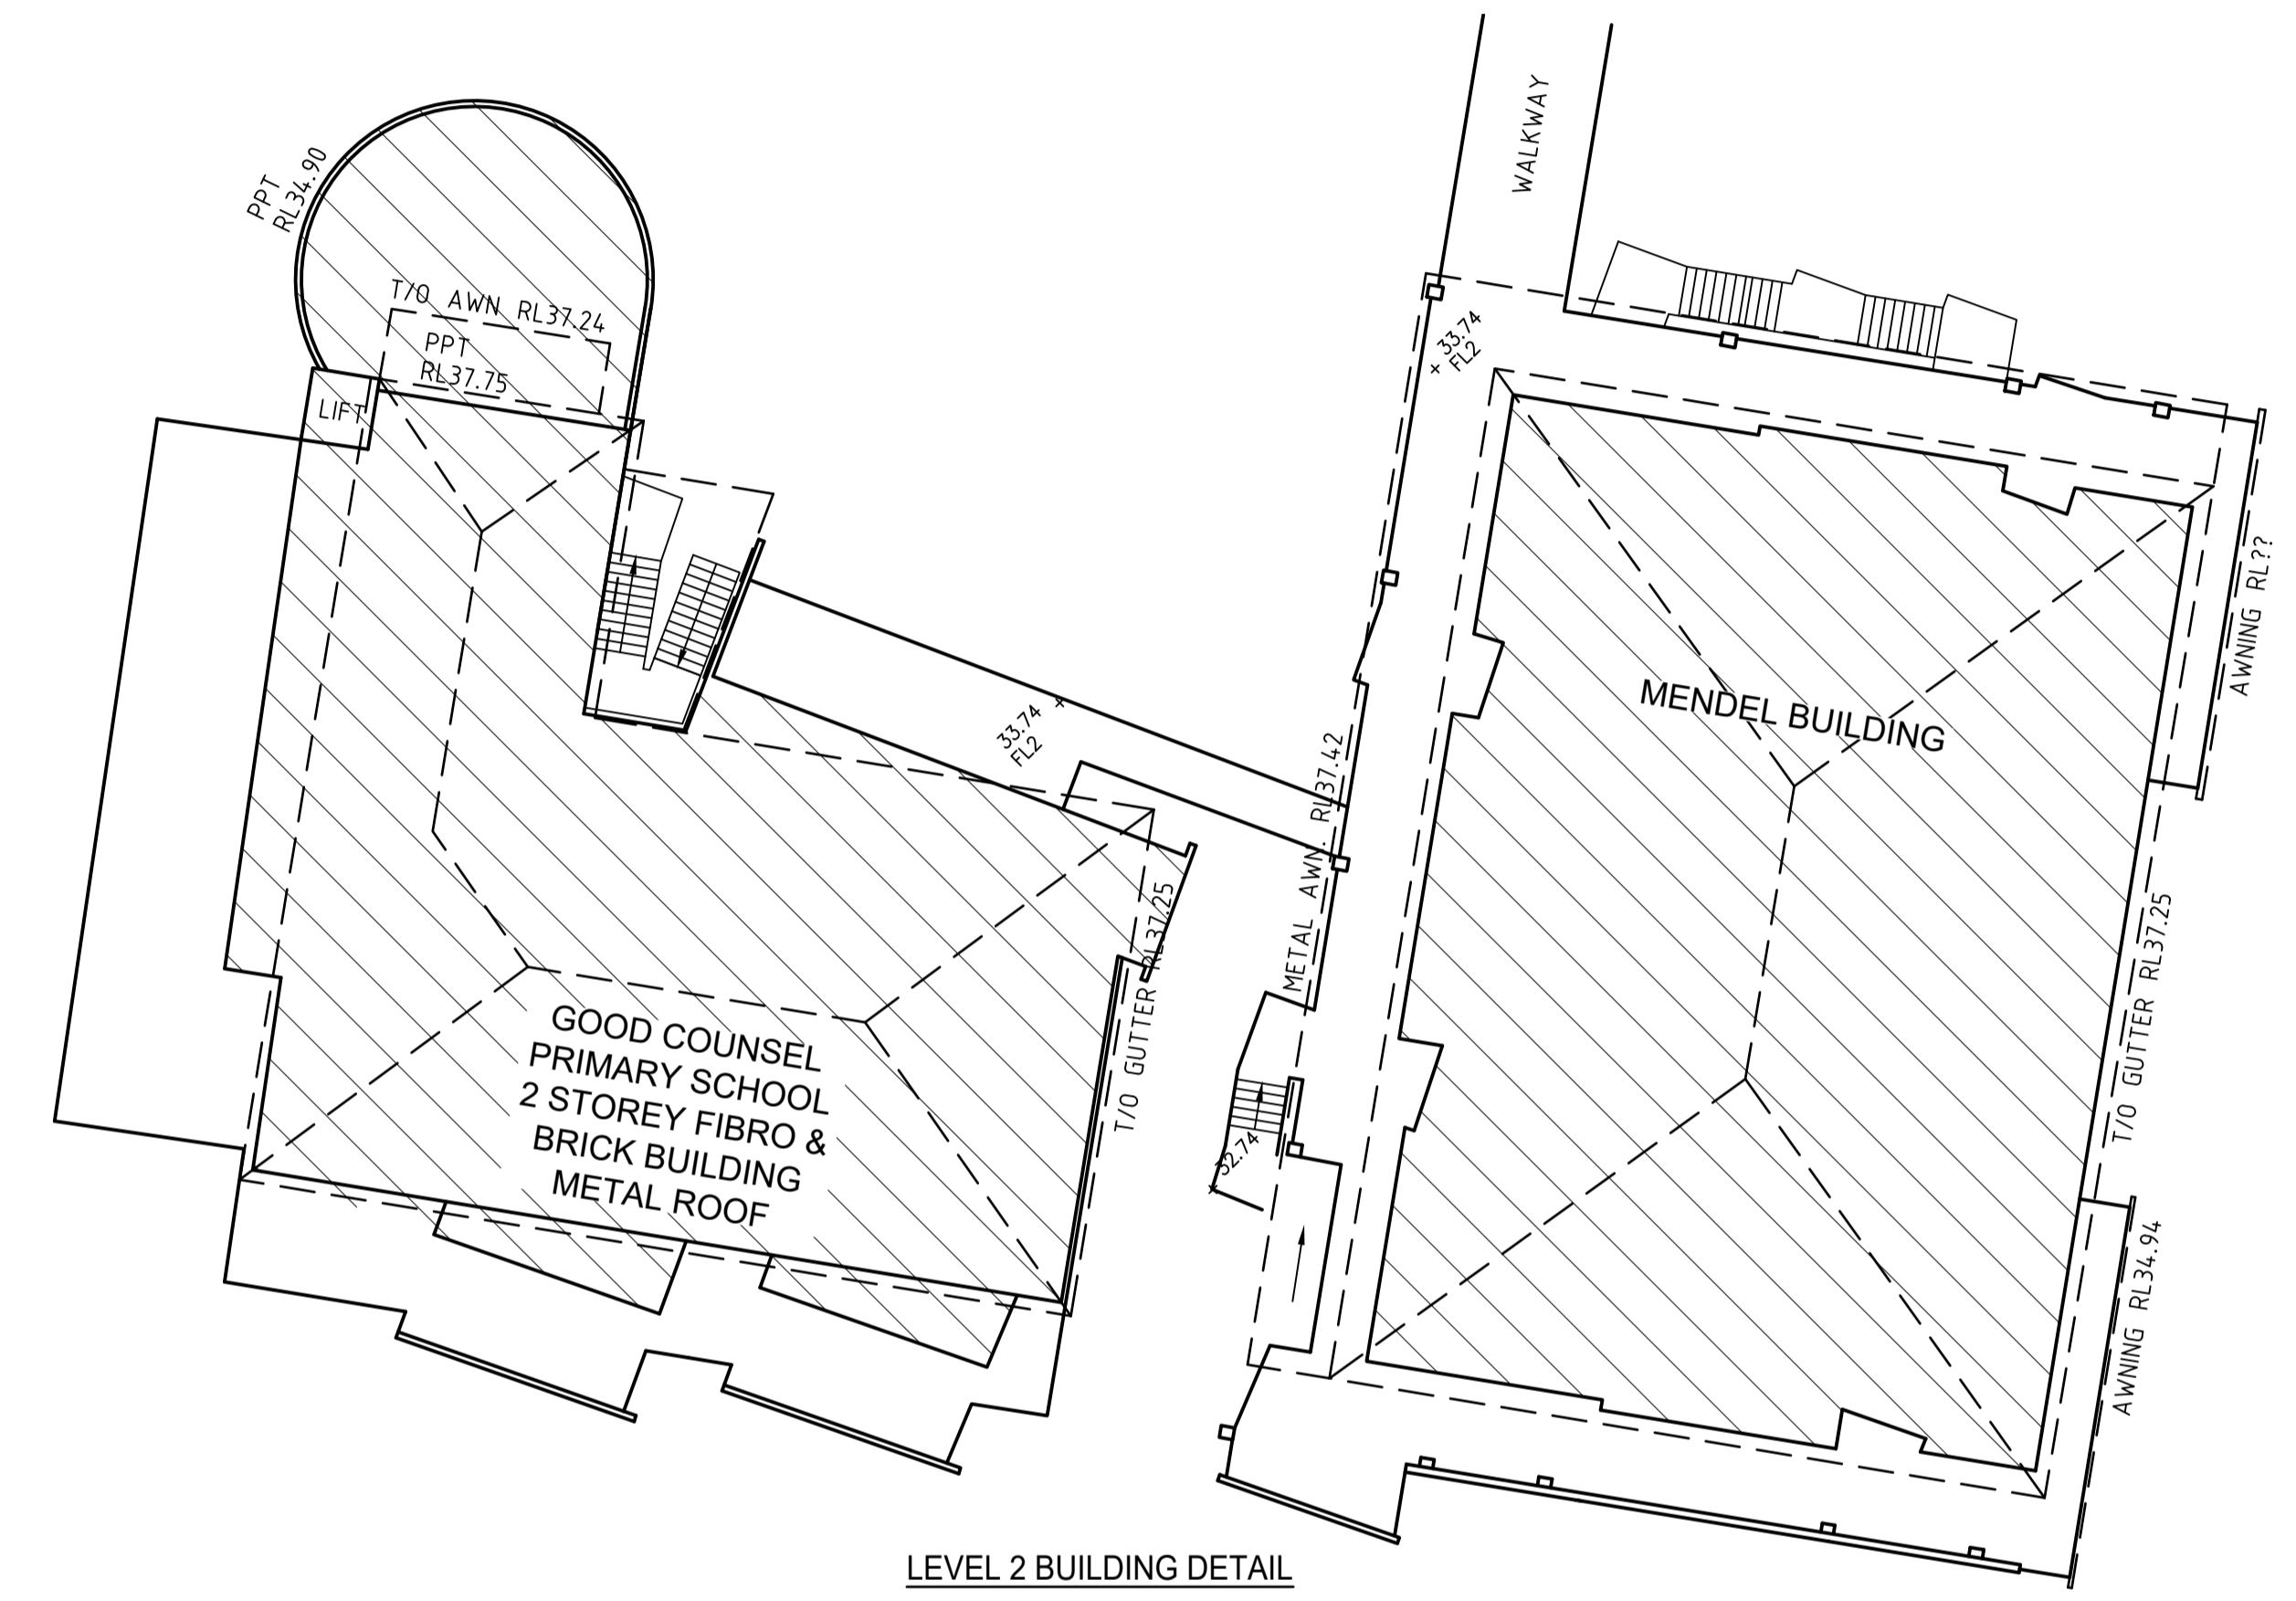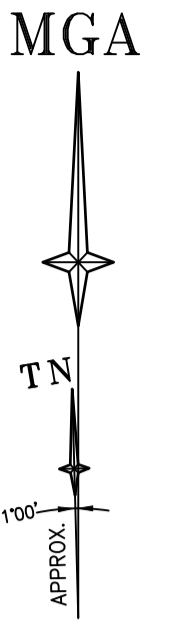

LEVEL 2 BUILDING DETAIL



REFER TO NOTES AND LEGEND

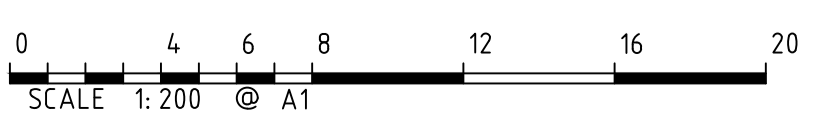


DIAGRAM 1

Revision	Date	Description	Reference
J	26/05/20	DETAIL & LEVELS ADDED	1:100
I	18/08/20	DETAIL & LEVELS OF No 33 CONSUL ROAD ADDED	008
H	29/10/18	DETAIL & LEVELS OF No 20, 18 & 2A ADDED	35381 005
G	09/07/18	FLOOR PLANS AND ELEVATIONS ADDED (SHEETS 7-13). SITE AREA AMENDED	35381 004
F	25/06/18	EXTRA LEVELS (OVERLAND FLOW) ADDED BEHIND CRICKET NET AREA	35381 004



THIS IS THE PLAN REFERRED TO IN MY LETTER DATED:




Suite 1, Level 1
810 Pacific Highway
Gordon NSW 2072
Locked Bag 5
Gordon NSW 2072
P 1300 587 000
F 02 9499 7760

Client ST AUGUSTINE'S COLLEGE
Drawing title
PLAN OF DETAIL AND LEVELS OVER LOT 1 DP 1220407
LOT B DP 395193 & LOT 51 DP839828 AT ST AUGUSTINE'S COLLEGE FEDERAL PARADE, BROOKVALE


datum AHD
site Area 2.58ha
LGA NORTHERN BEACHES
reference number 35381DT 003
scale 1:200 @A1
date of survey 04/12/12
SHEET 14 OF 7

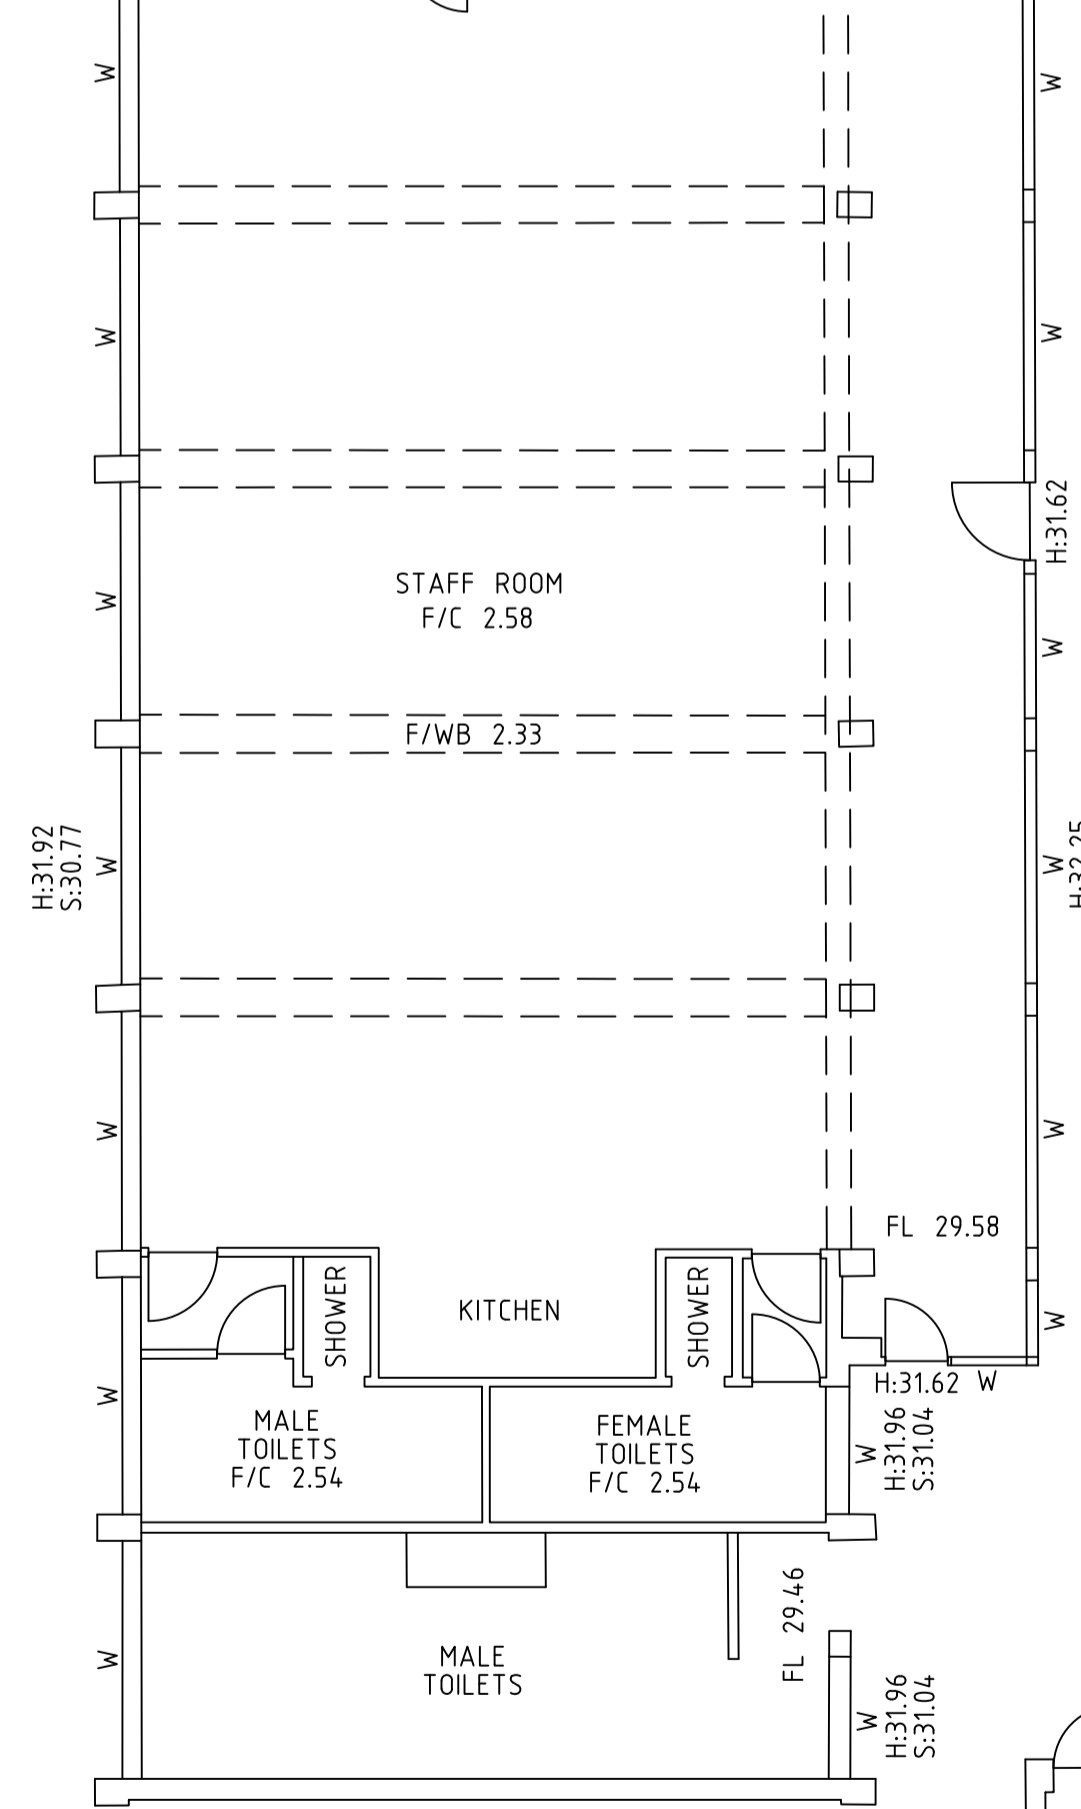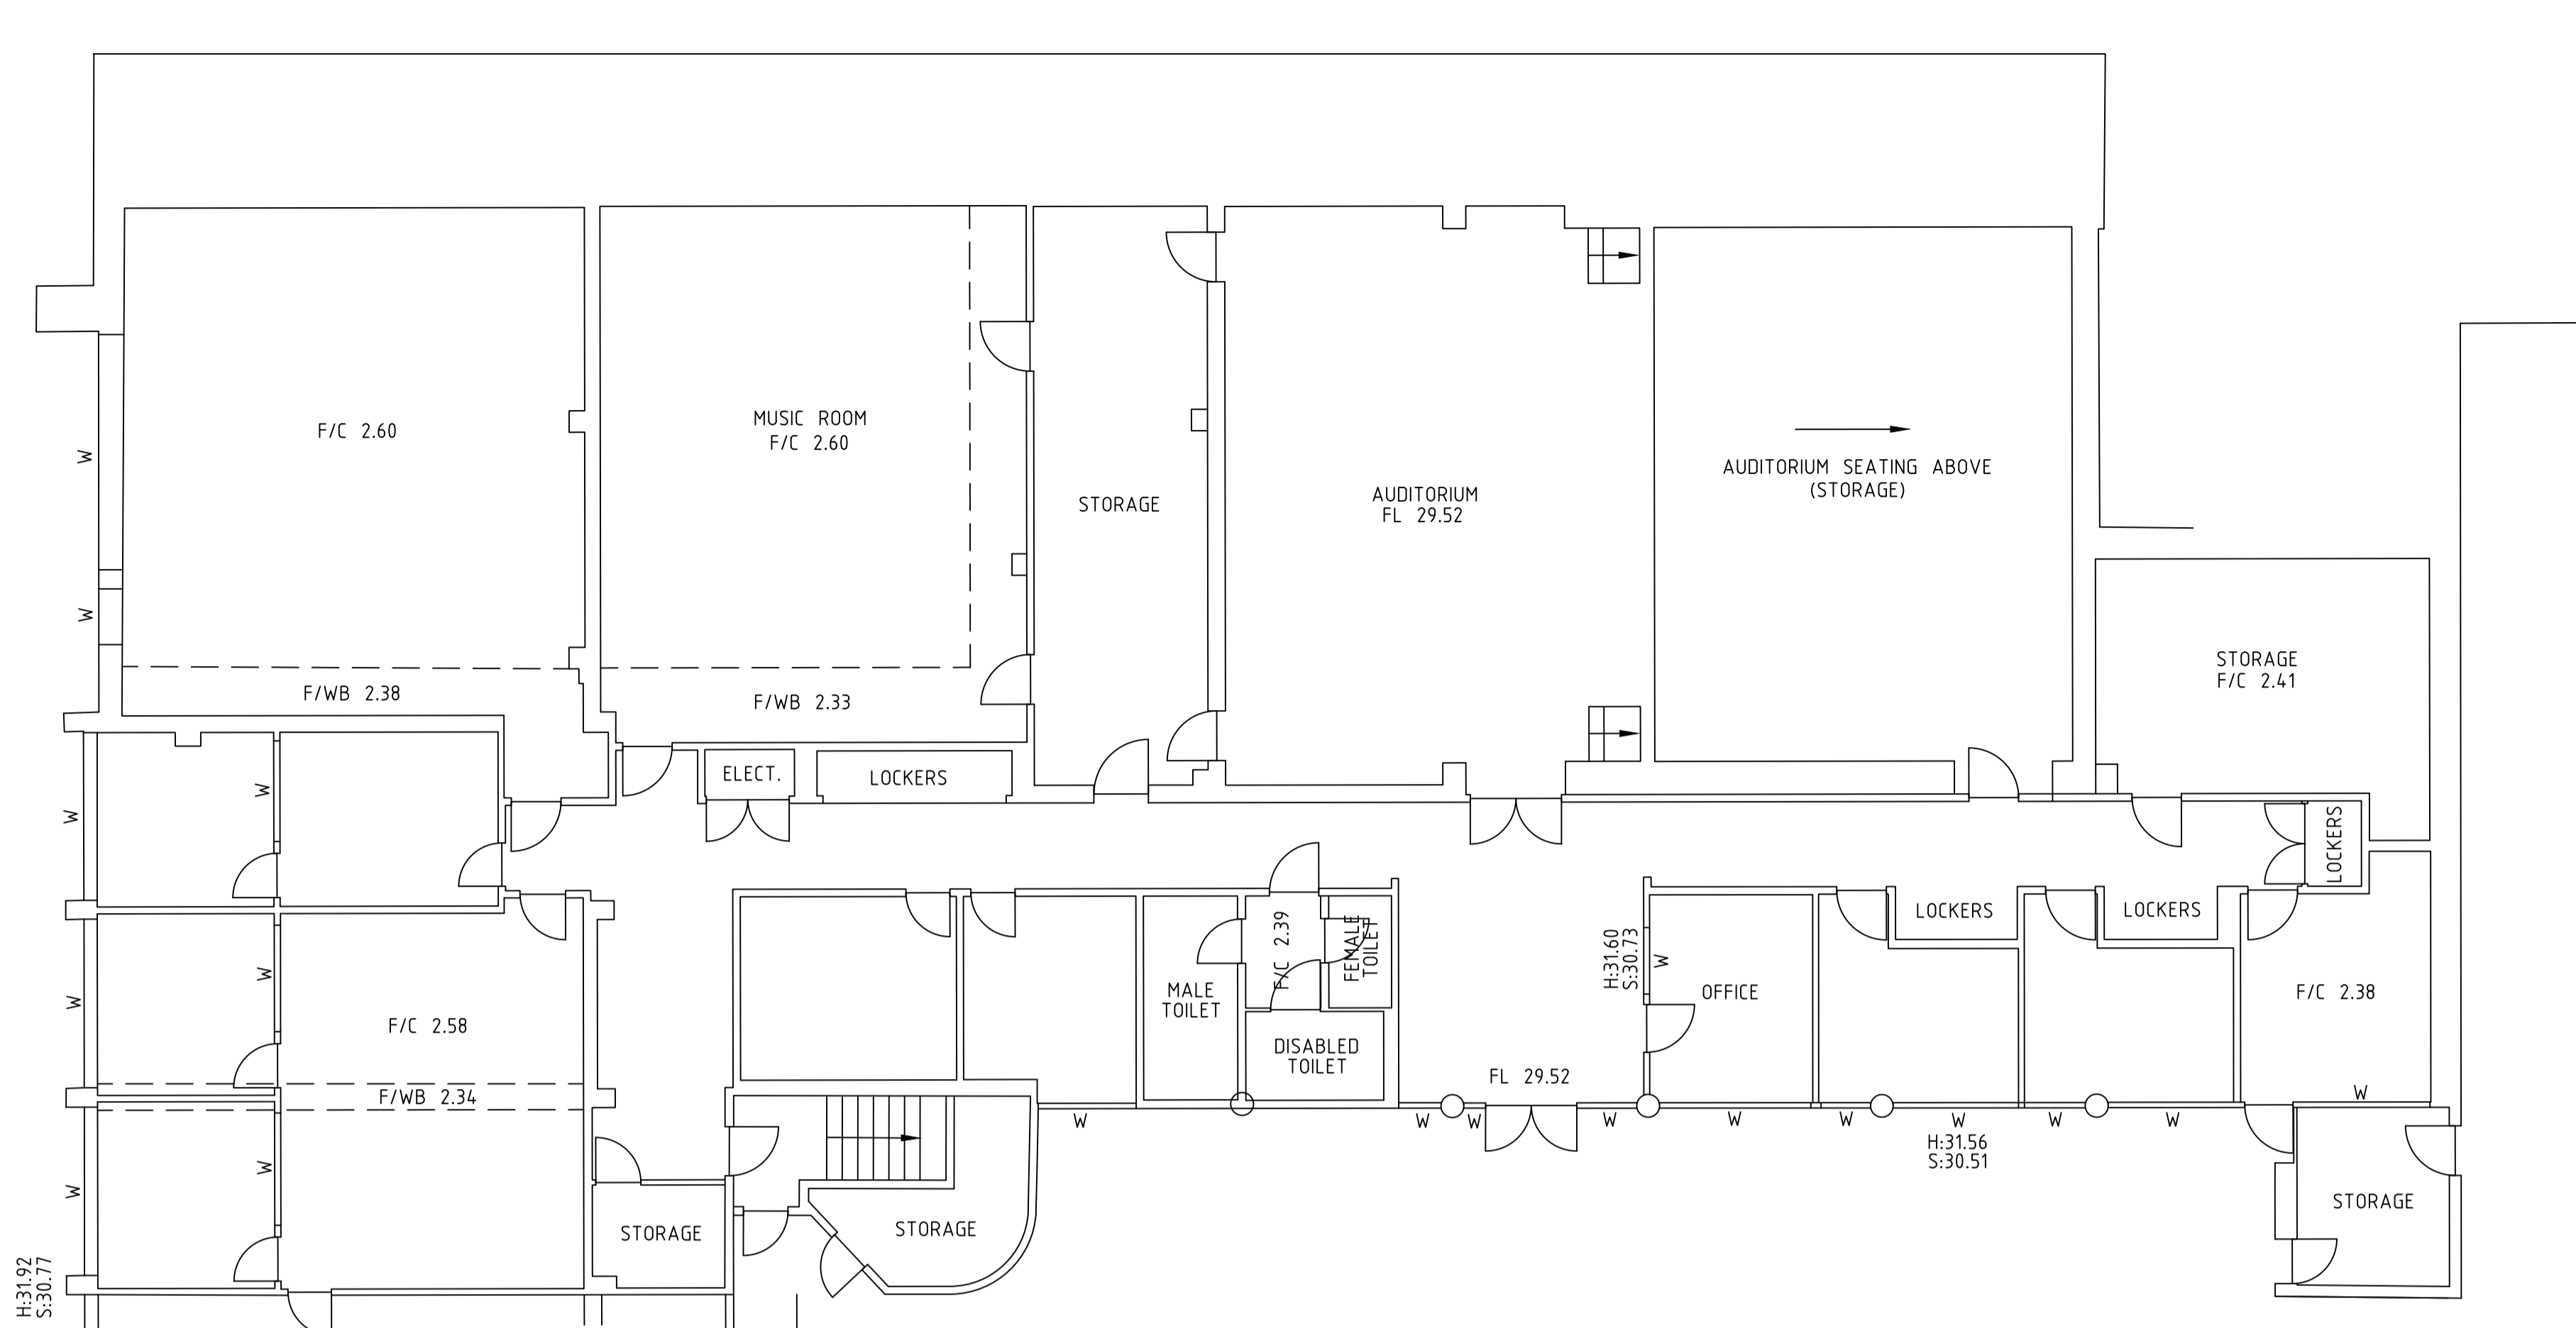

AUDITORIUM GROUND FLOOR LEVEL

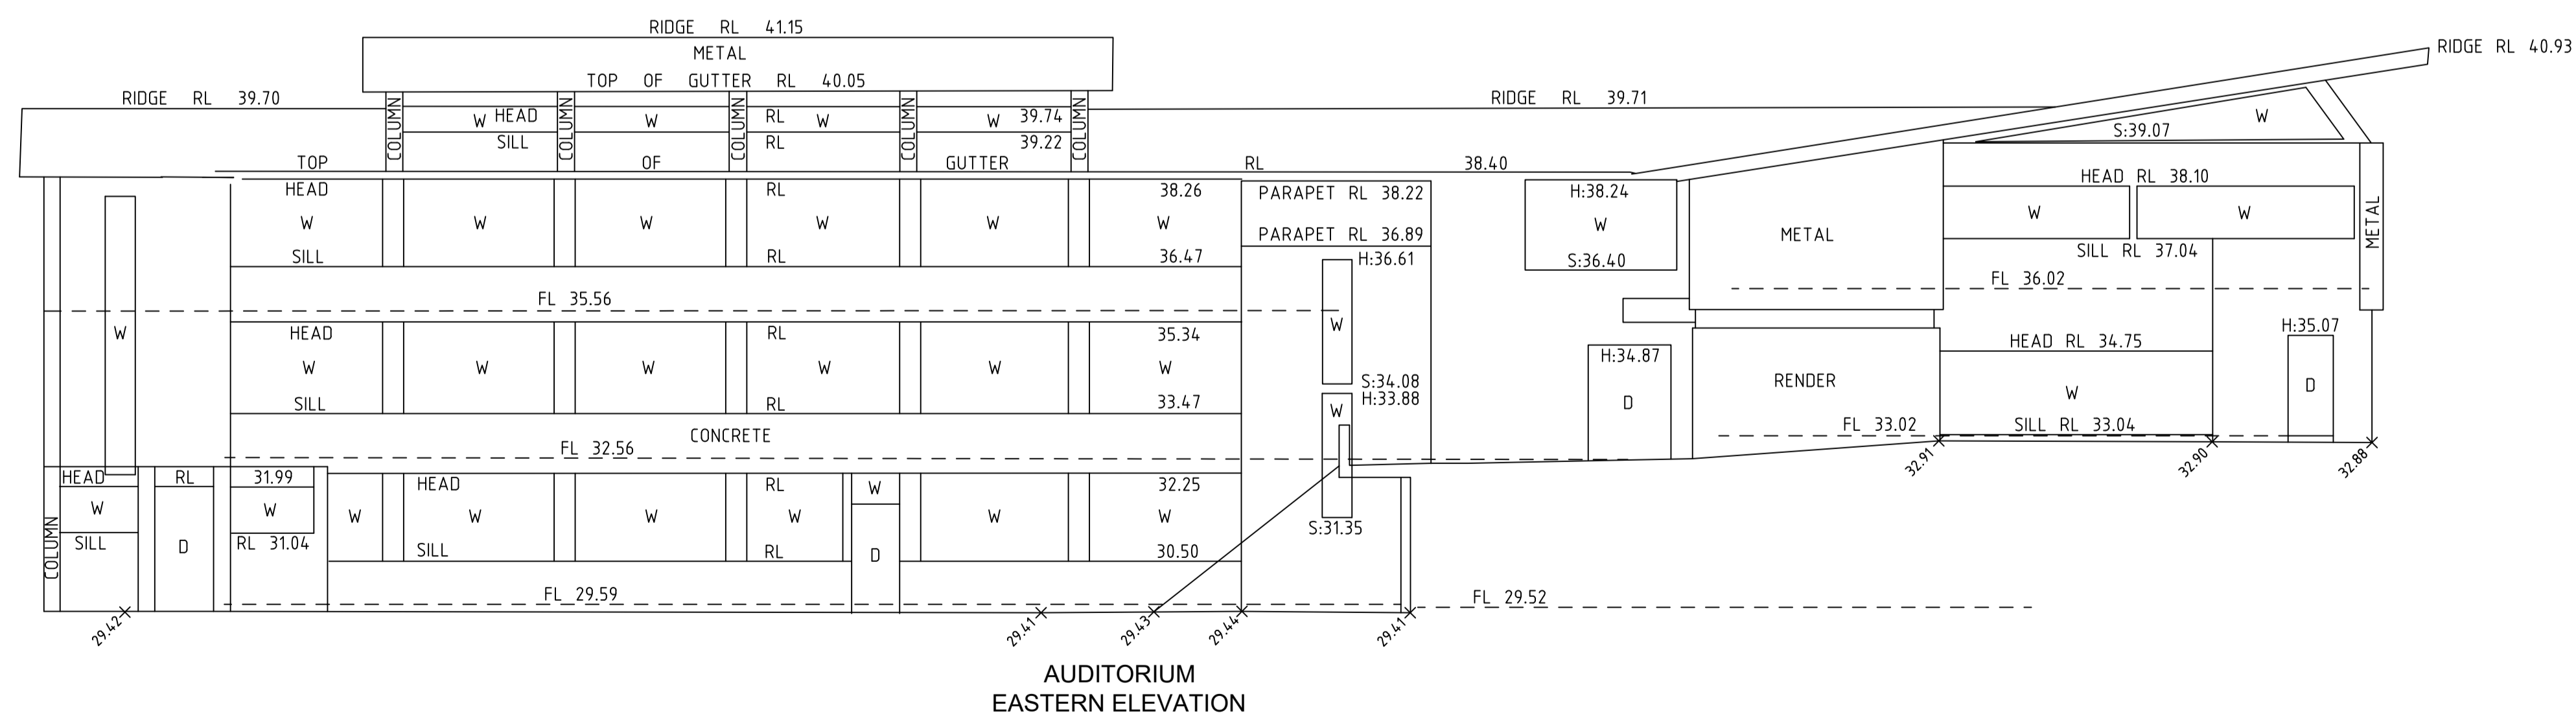

AUDITORIUM EASTERN ELEVATION

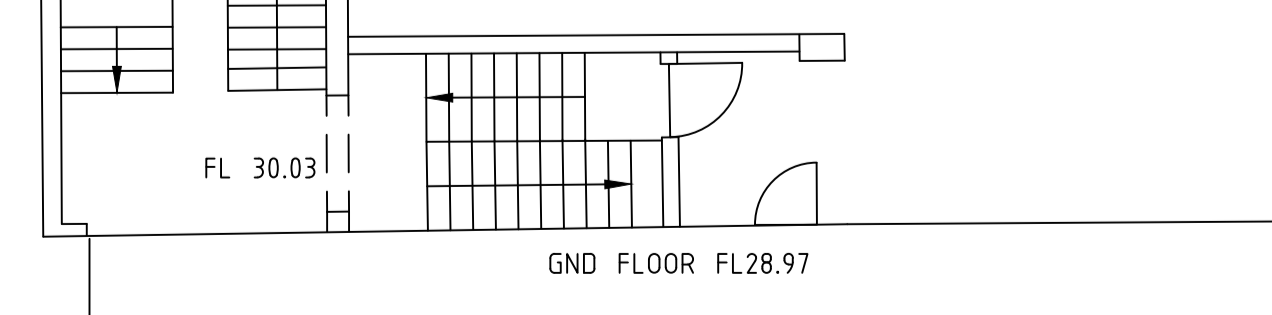

GND FLOOR FL28.97



REFER TO NOTES AND LEGEND



J	26/05/20	DETAIL & LEVELS ADDED	009
I	18/08/20	DETAIL & LEVELS OF No 33 CONSUL ROAD ADDED	008
H	29/10/18	DETAIL & LEVELS OF No 20, 18 & 2A ADDED	35381 005
G	09/07/18	FLOOR PLANS AND ELEVATIONS ADDED (SHEETS 7-13). SITE AREA AMENDED	35381 004
F	25/06/18	EXTRA LEVELS (OVERLAND FLOW) ADDED BEHIND CRICKET NET AREA	35381 004
Revision	Date	Description	Reference




THIS IS THE PLAN REFERRED TO IN MY LETTER DATED:




Suite 1, Level 1
810 Pacific Highway
Gordon NSW 2072
Locked Bag 5
Gordon NSW 2072
P 1300 587 000
F 02 9499 7760

Client ST AUGUSTINE'S COLLEGE
Drawing title
PLAN OF DETAIL AND LEVELS OVER LOT 1 DP 1220407
LOT B DP 395193 & LOT 51 DP839828 AT ST AUGUSTINE'S COLLEGE FEDERAL PARADE, BROOKVALE


datum AHD
site Area 2.58ha
LGA NORTHERN BEACHES
reference number 35381DT 003
scale 1:100 @A1
date of survey 04/12/12
SHEET 14 OF 14

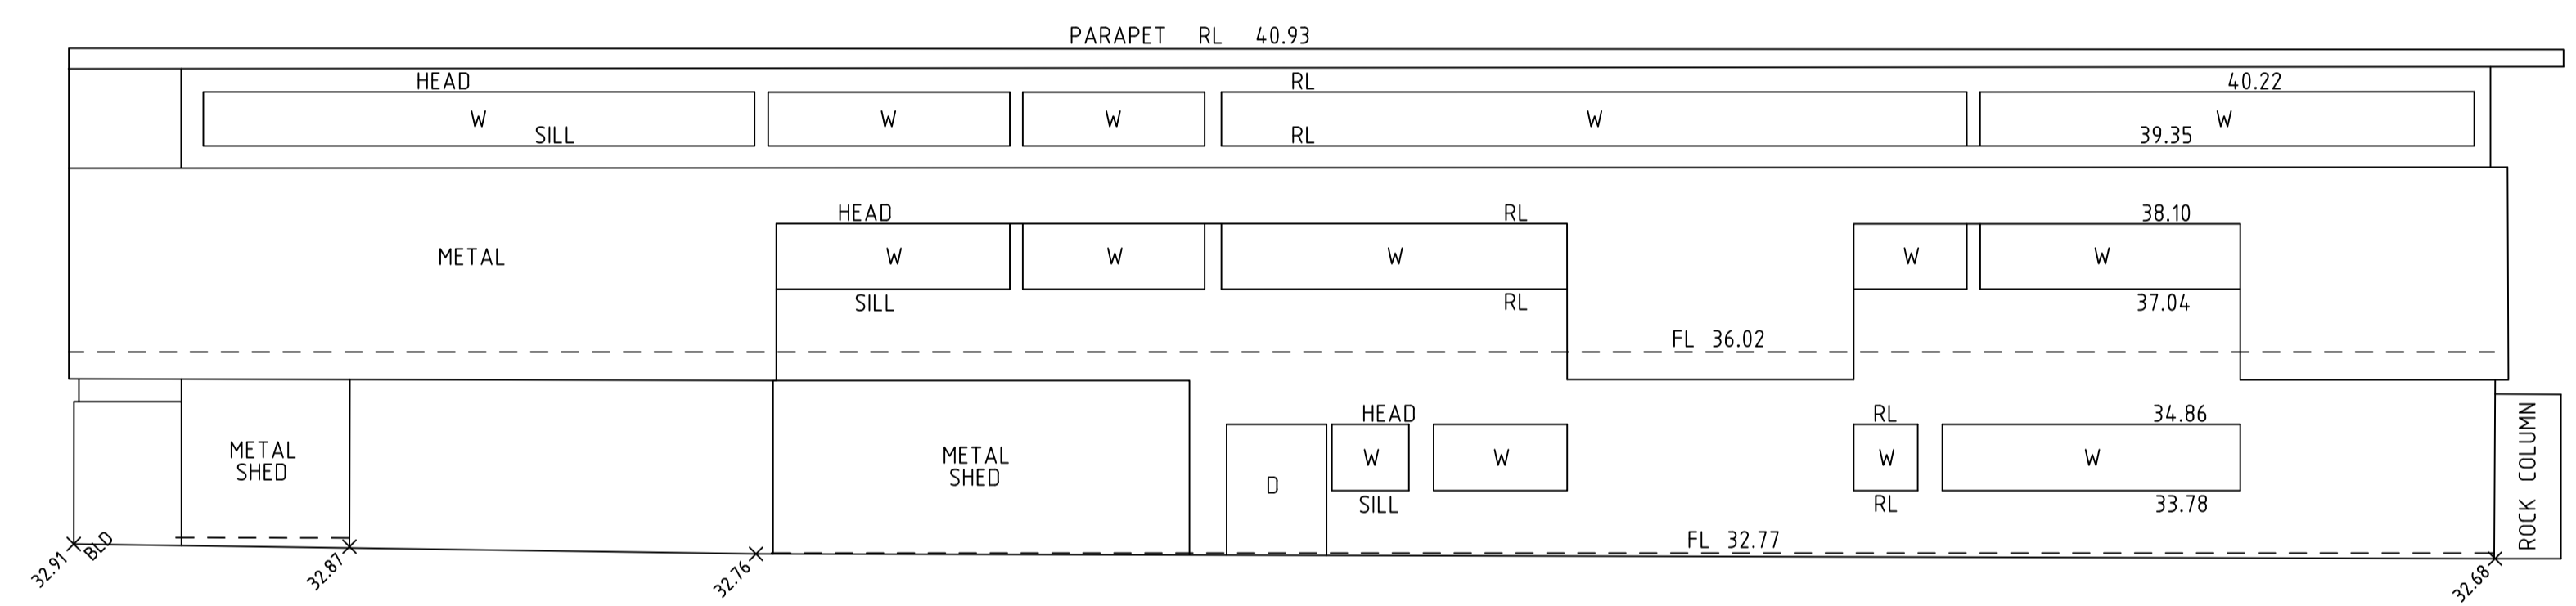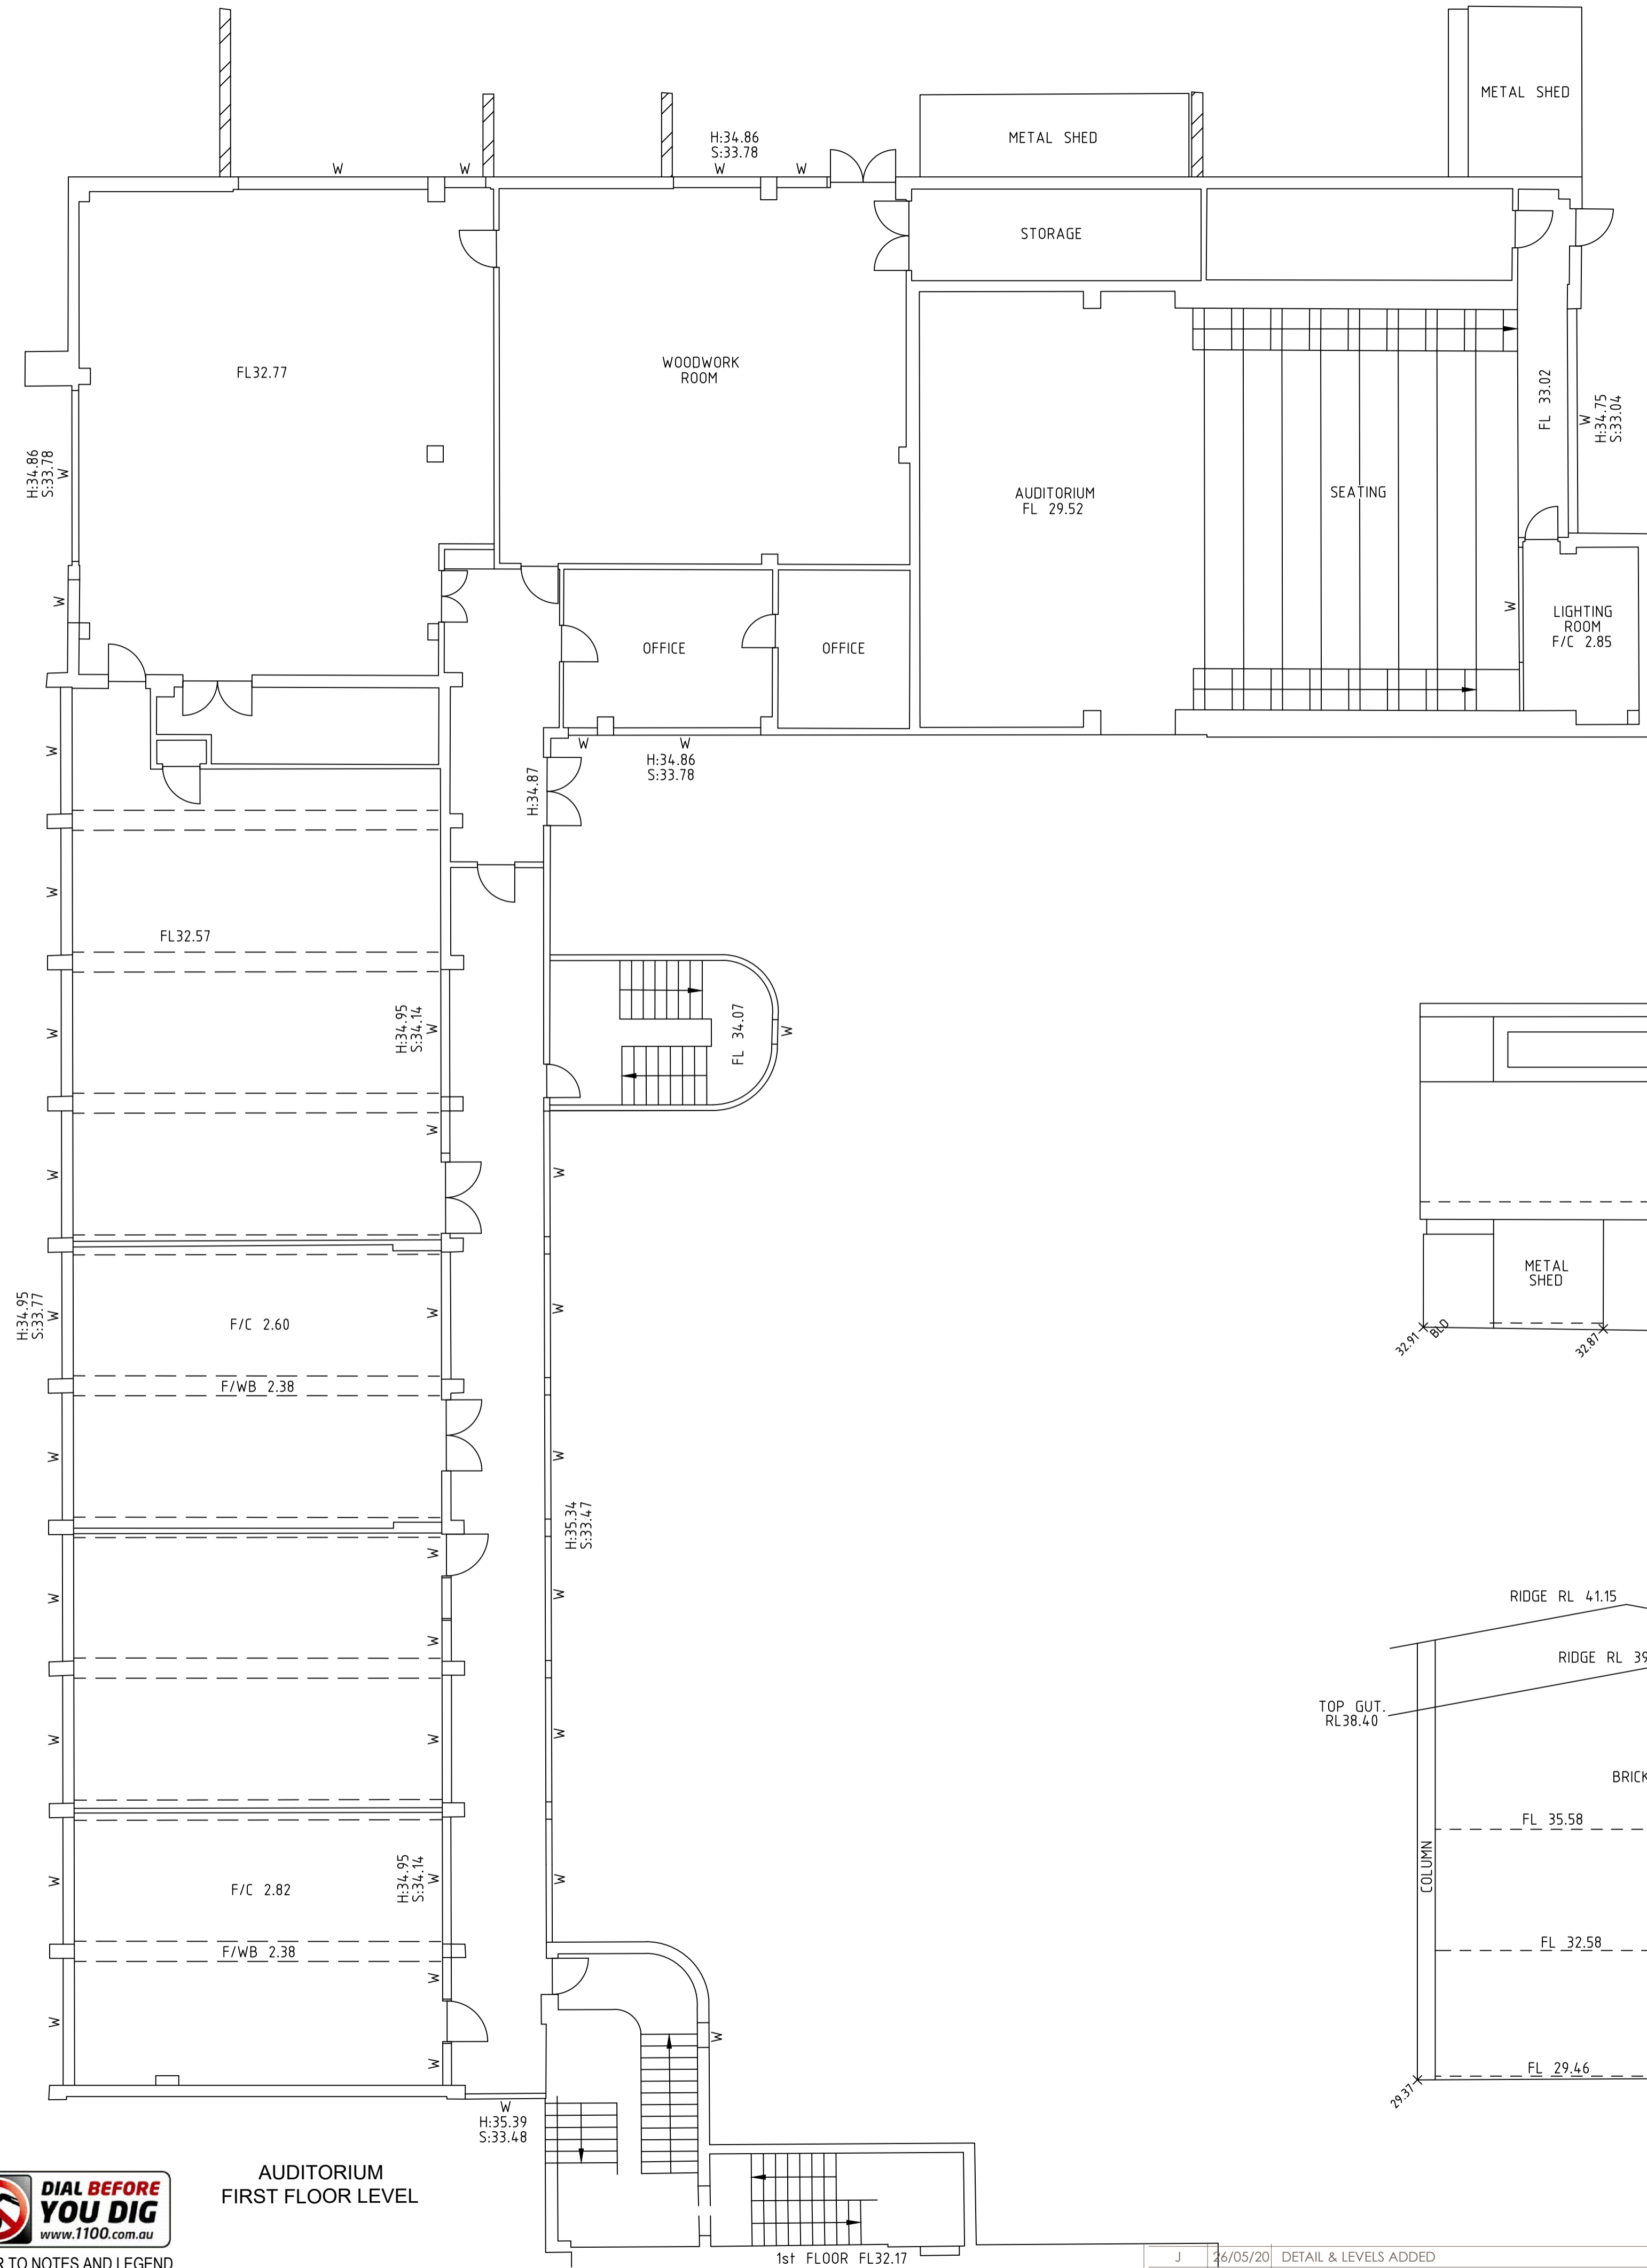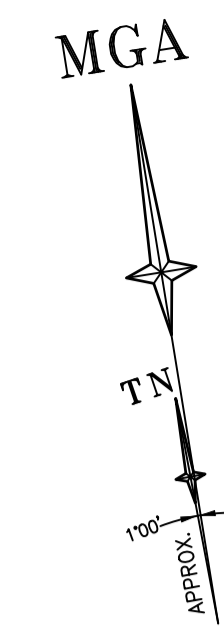

AUDITORIUM
NORTHERN ELEVATION

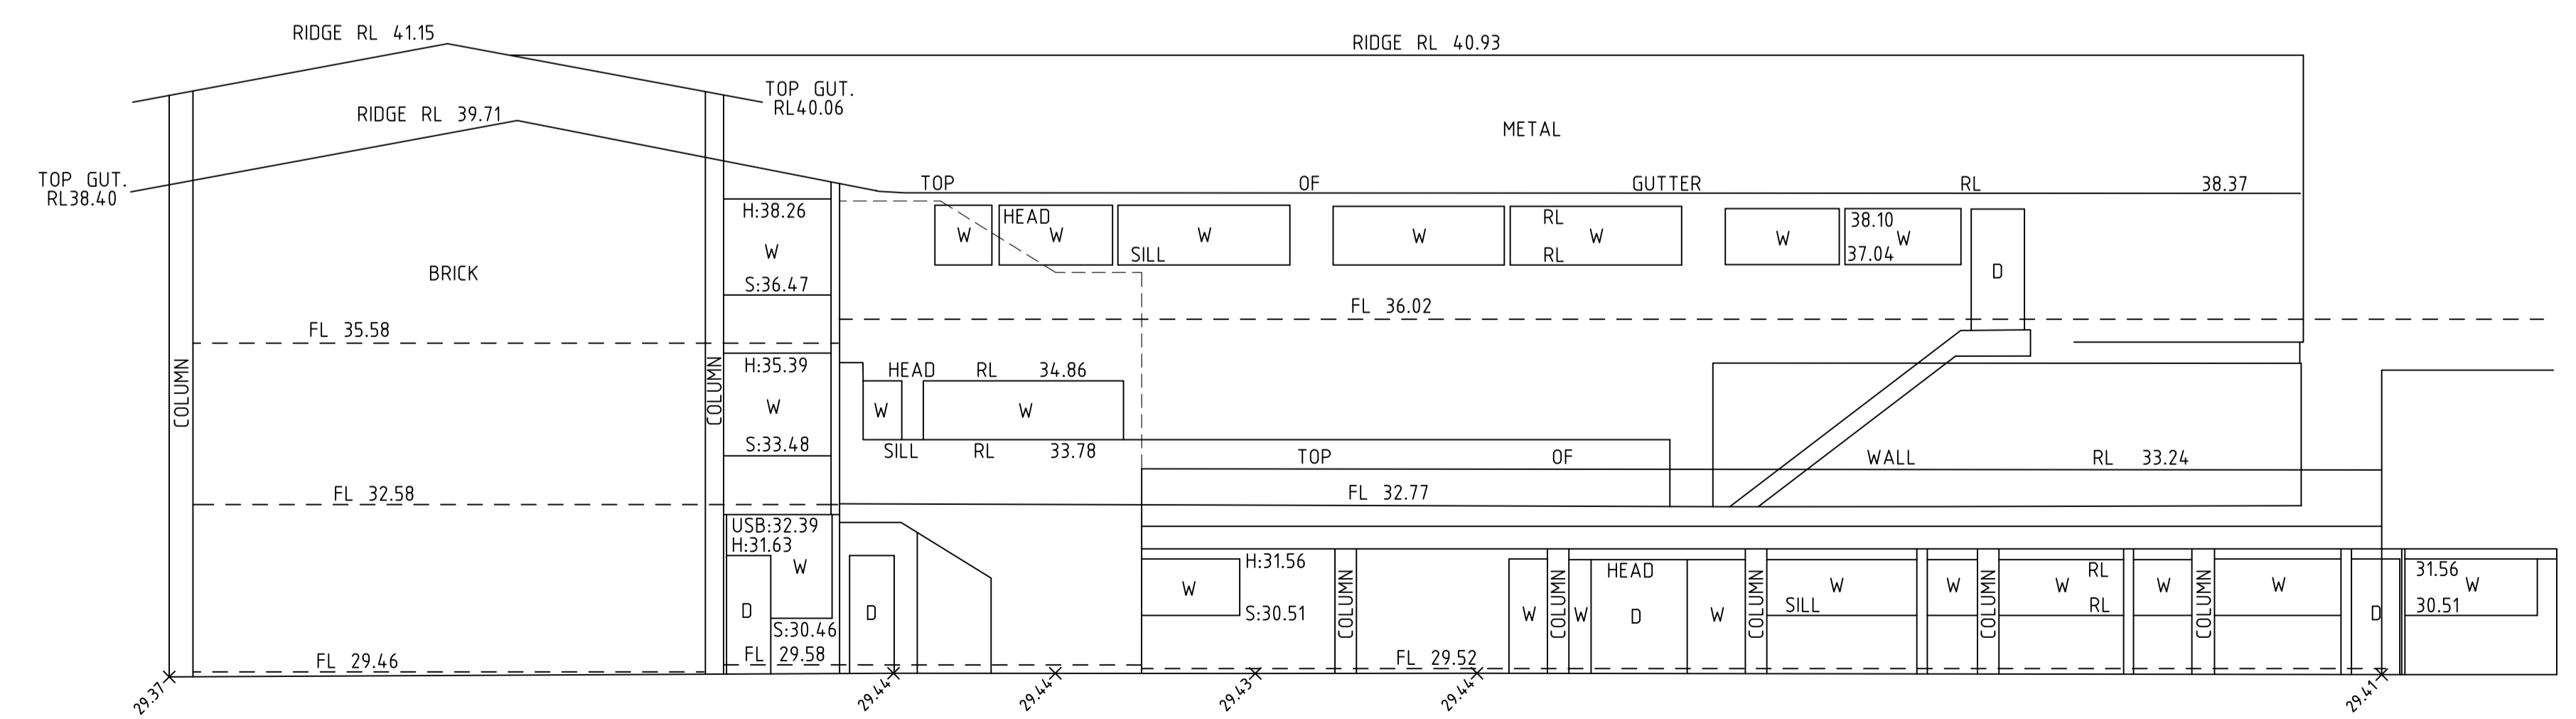

AUDITORIUM
SOUTHERN ELEVATION

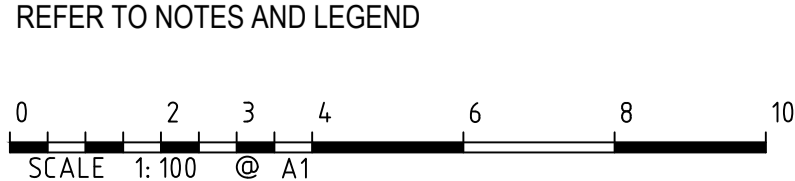

AUDITORIUM
FIRST FLOOR LEVEL

1st FLOOR FL 32.17

Revision	Date	Description	Reference
J	26/05/20	DETAIL & LEVELS ADDED	009
I	18/08/20	DETAIL & LEVELS OF No 33 CONSUL ROAD ADDED	008
H	29/10/18	DETAIL & LEVELS OF No 20, 18 & 2A ADDED	35381 005
G	09/07/18	FLOOR PLANS AND ELEVATIONS ADDED (SHEETS 7-13). SITE AREA AMENDED	35381 004
F	25/06/18	EXTRA LEVELS (OVERLAND FLOW) ADDED BEHIND CRICKET NET AREA	35381 004

THIS IS THE PLAN REFERRED TO
IN MY LETTER DATED:
Registered Surveyor NSW






Client **ST AUGUSTINE'S COLLEGE**
Drawing title
**PLAN OF DETAIL AND LEVELS OVER LOT 1 DP 1220407
LOT B DP 395193 & LOT 51 DP839828 AT ST AUGUSTINE'S
COLLEGE FEDERAL PARADE, BROOKVALE**


datum
AHD
site Area
2.58ha
LGA
NORTHERN BEACHES

reference number
35381DT 003
scale
1:100 @A1
date of survey
04/12/12

SHEET
OF 14

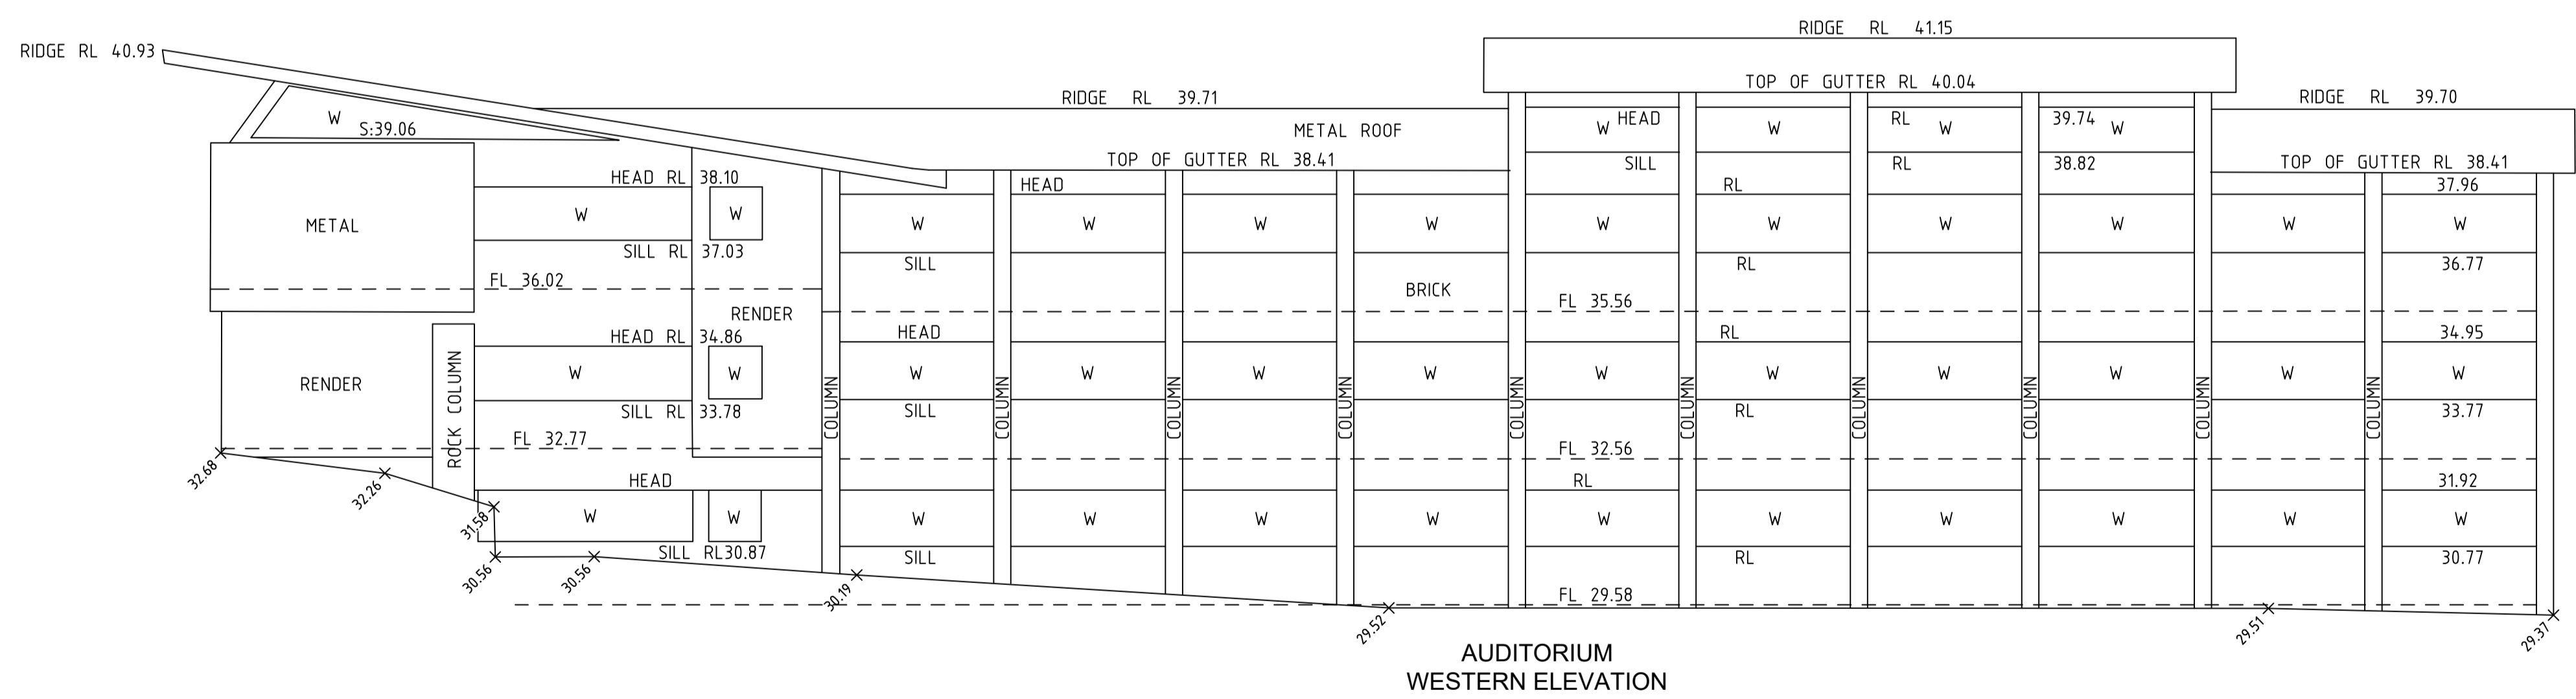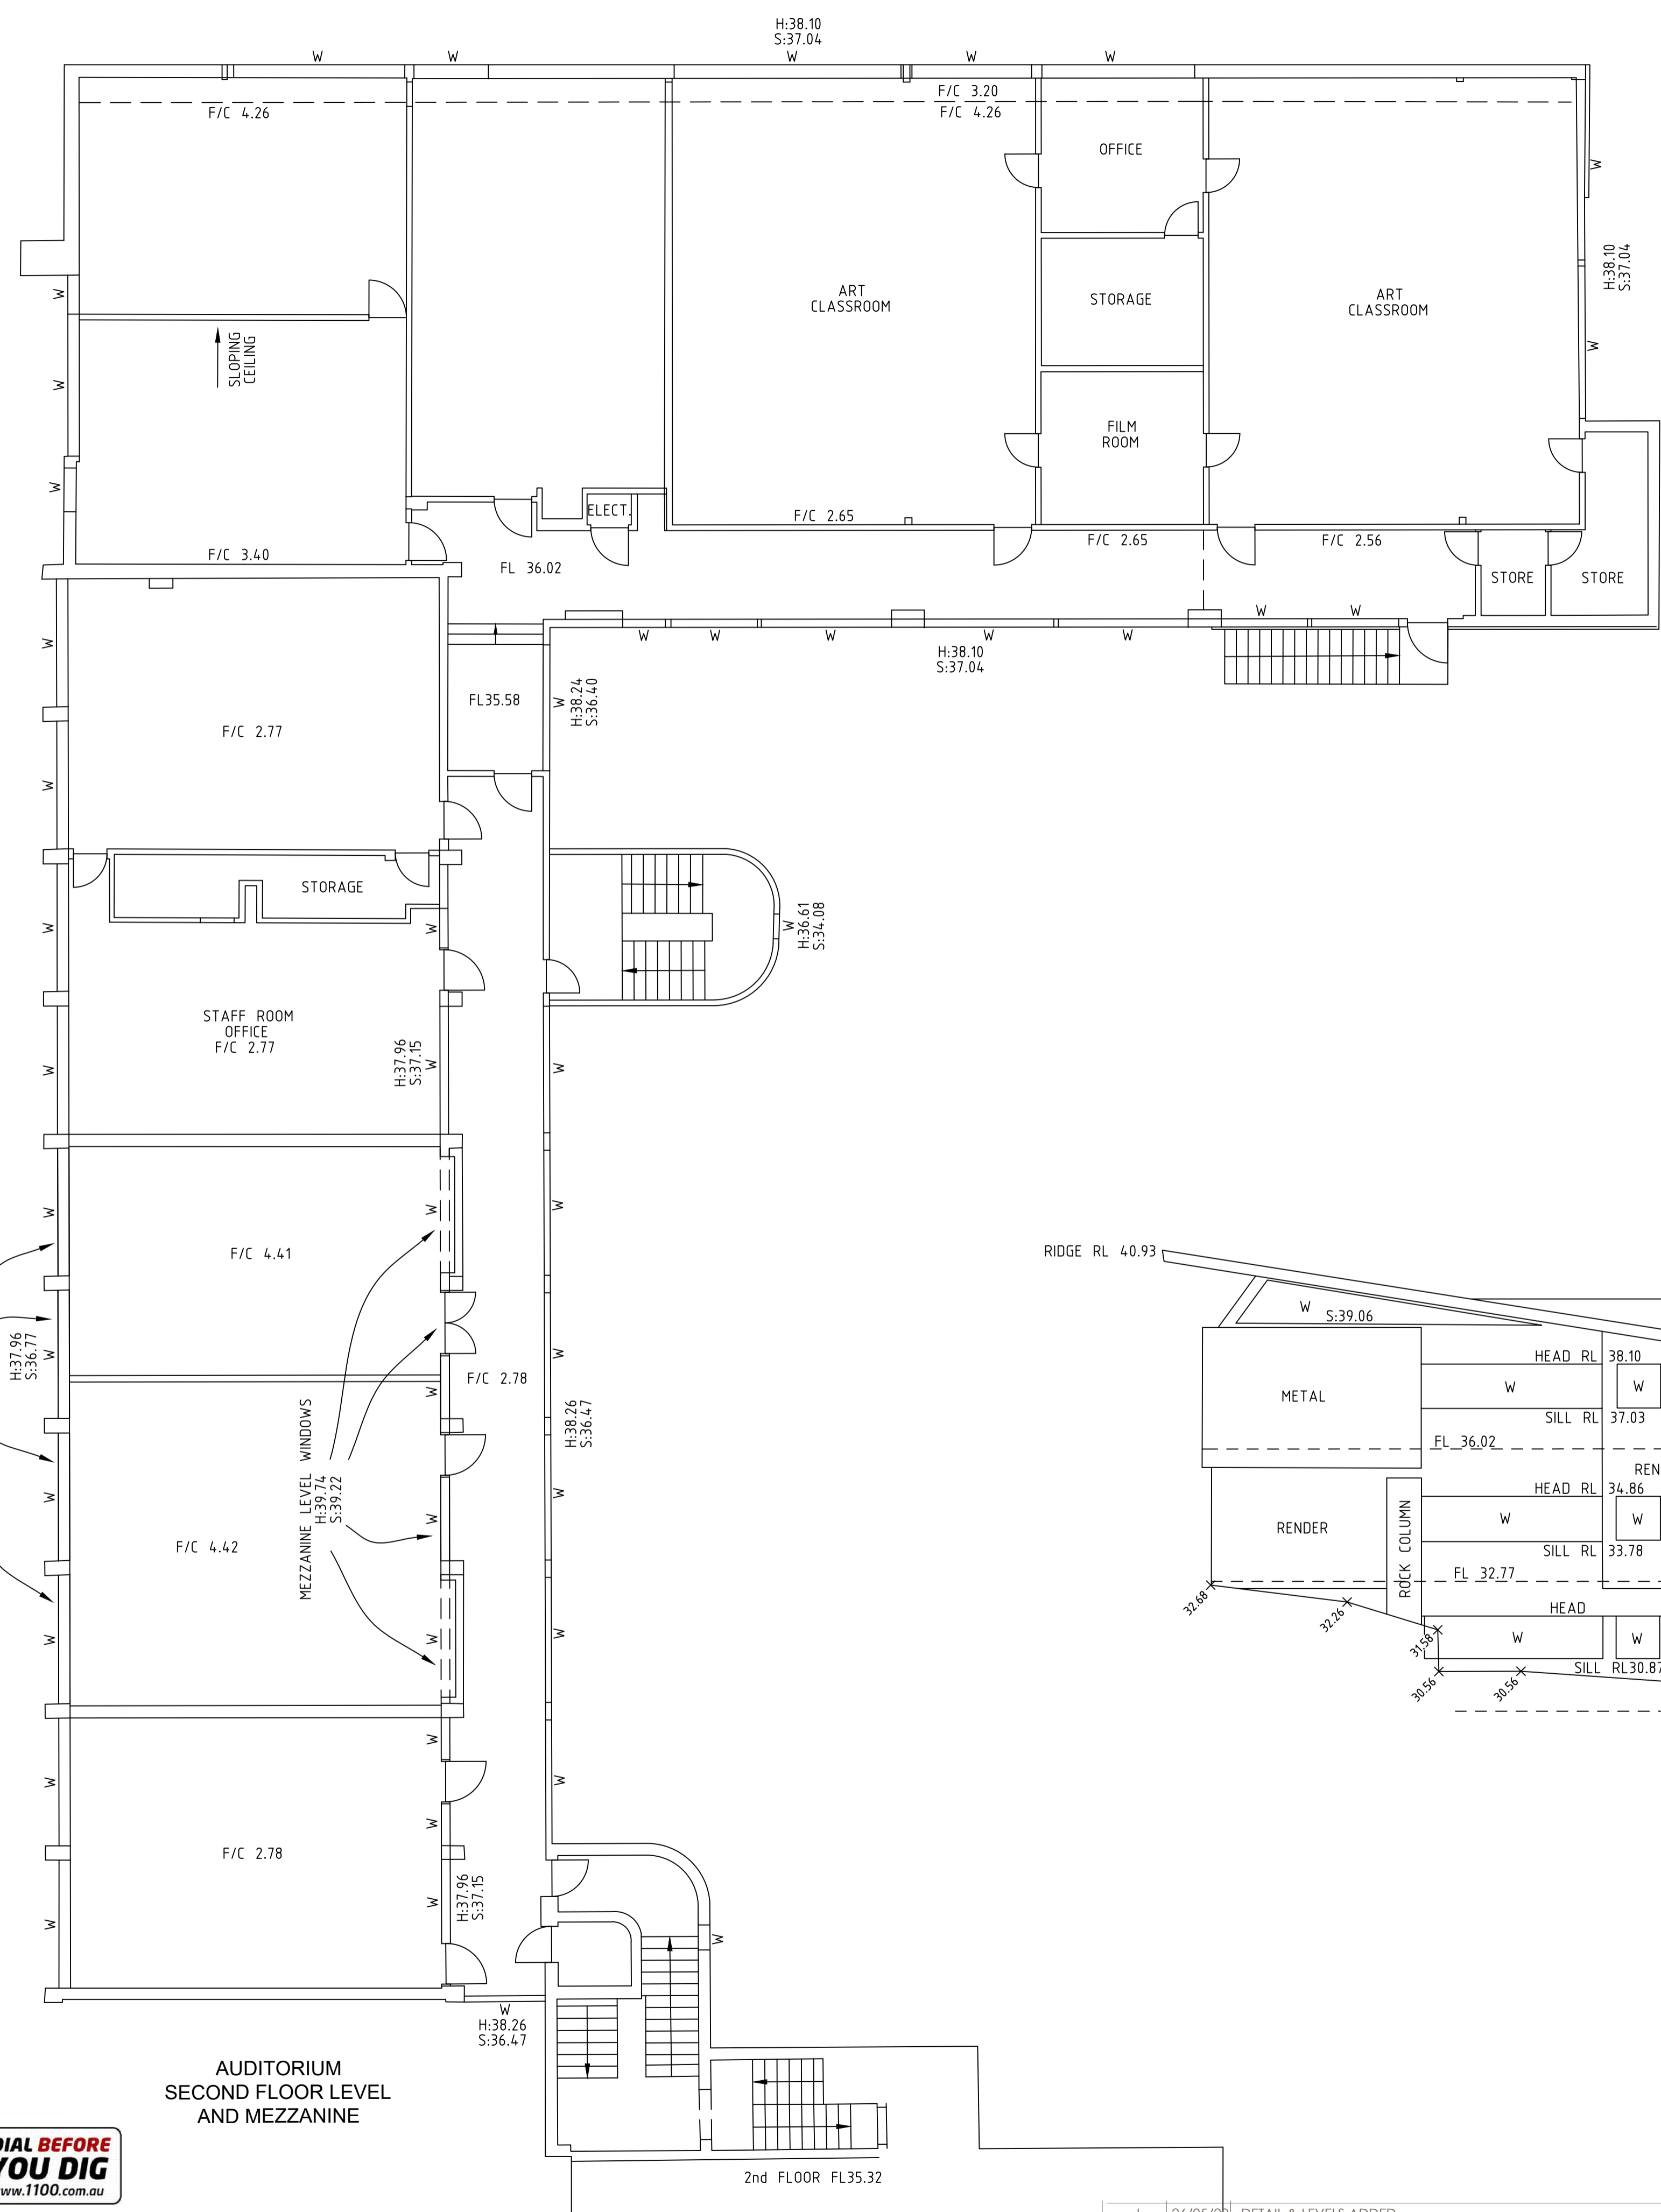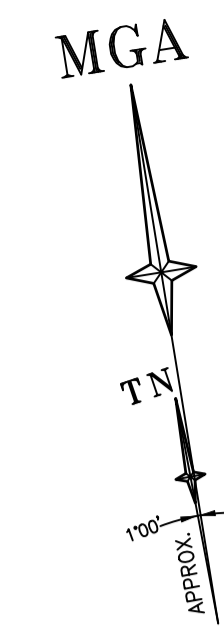

AUDITORIUM
WESTERN ELEVATION

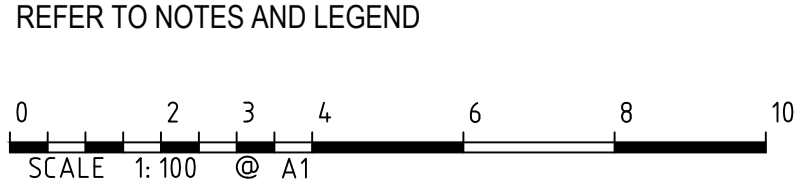

REFER TO NOTES AND LEGEND

Revision	Date	Description	Reference
J	26/05/20	DETAIL & LEVELS ADDED	009
I	18/08/20	DETAIL & LEVELS OF No 33 CONSUL ROAD ADDED	008
H	29/10/18	DETAIL & LEVELS OF No 20, 18 & 2A ADDED	35381 005
G	09/07/18	FLOOR PLANS AND ELEVATIONS ADDED (SHEETS 7-13), SITE AREA AMENDED	35381 004
F	25/06/18	EXTRA LEVELS (OVERLAND FLOW) ADDED BEHIND CRICKET NET AREA	35381 004

THIS IS THE PLAN REFERRED TO
IN MY LETTER DATED:





Client **ST AUGUSTINE'S COLLEGE**
Drawing title
**PLAN OF DETAIL AND LEVELS OVER LOT 1 DP 1220407
LOT B DP 395193 & LOT 51 DP839828 AT ST AUGUSTINE'S
COLLEGE FEDERAL PARADE, BROOKVALE**

datum
AHD
site Area
2.58ha
LGA
NORTHERN BEACHES

reference
number
scale
1:100 @A1

35381DT 003
date of survey
04/12/12

SHEET
14
OF

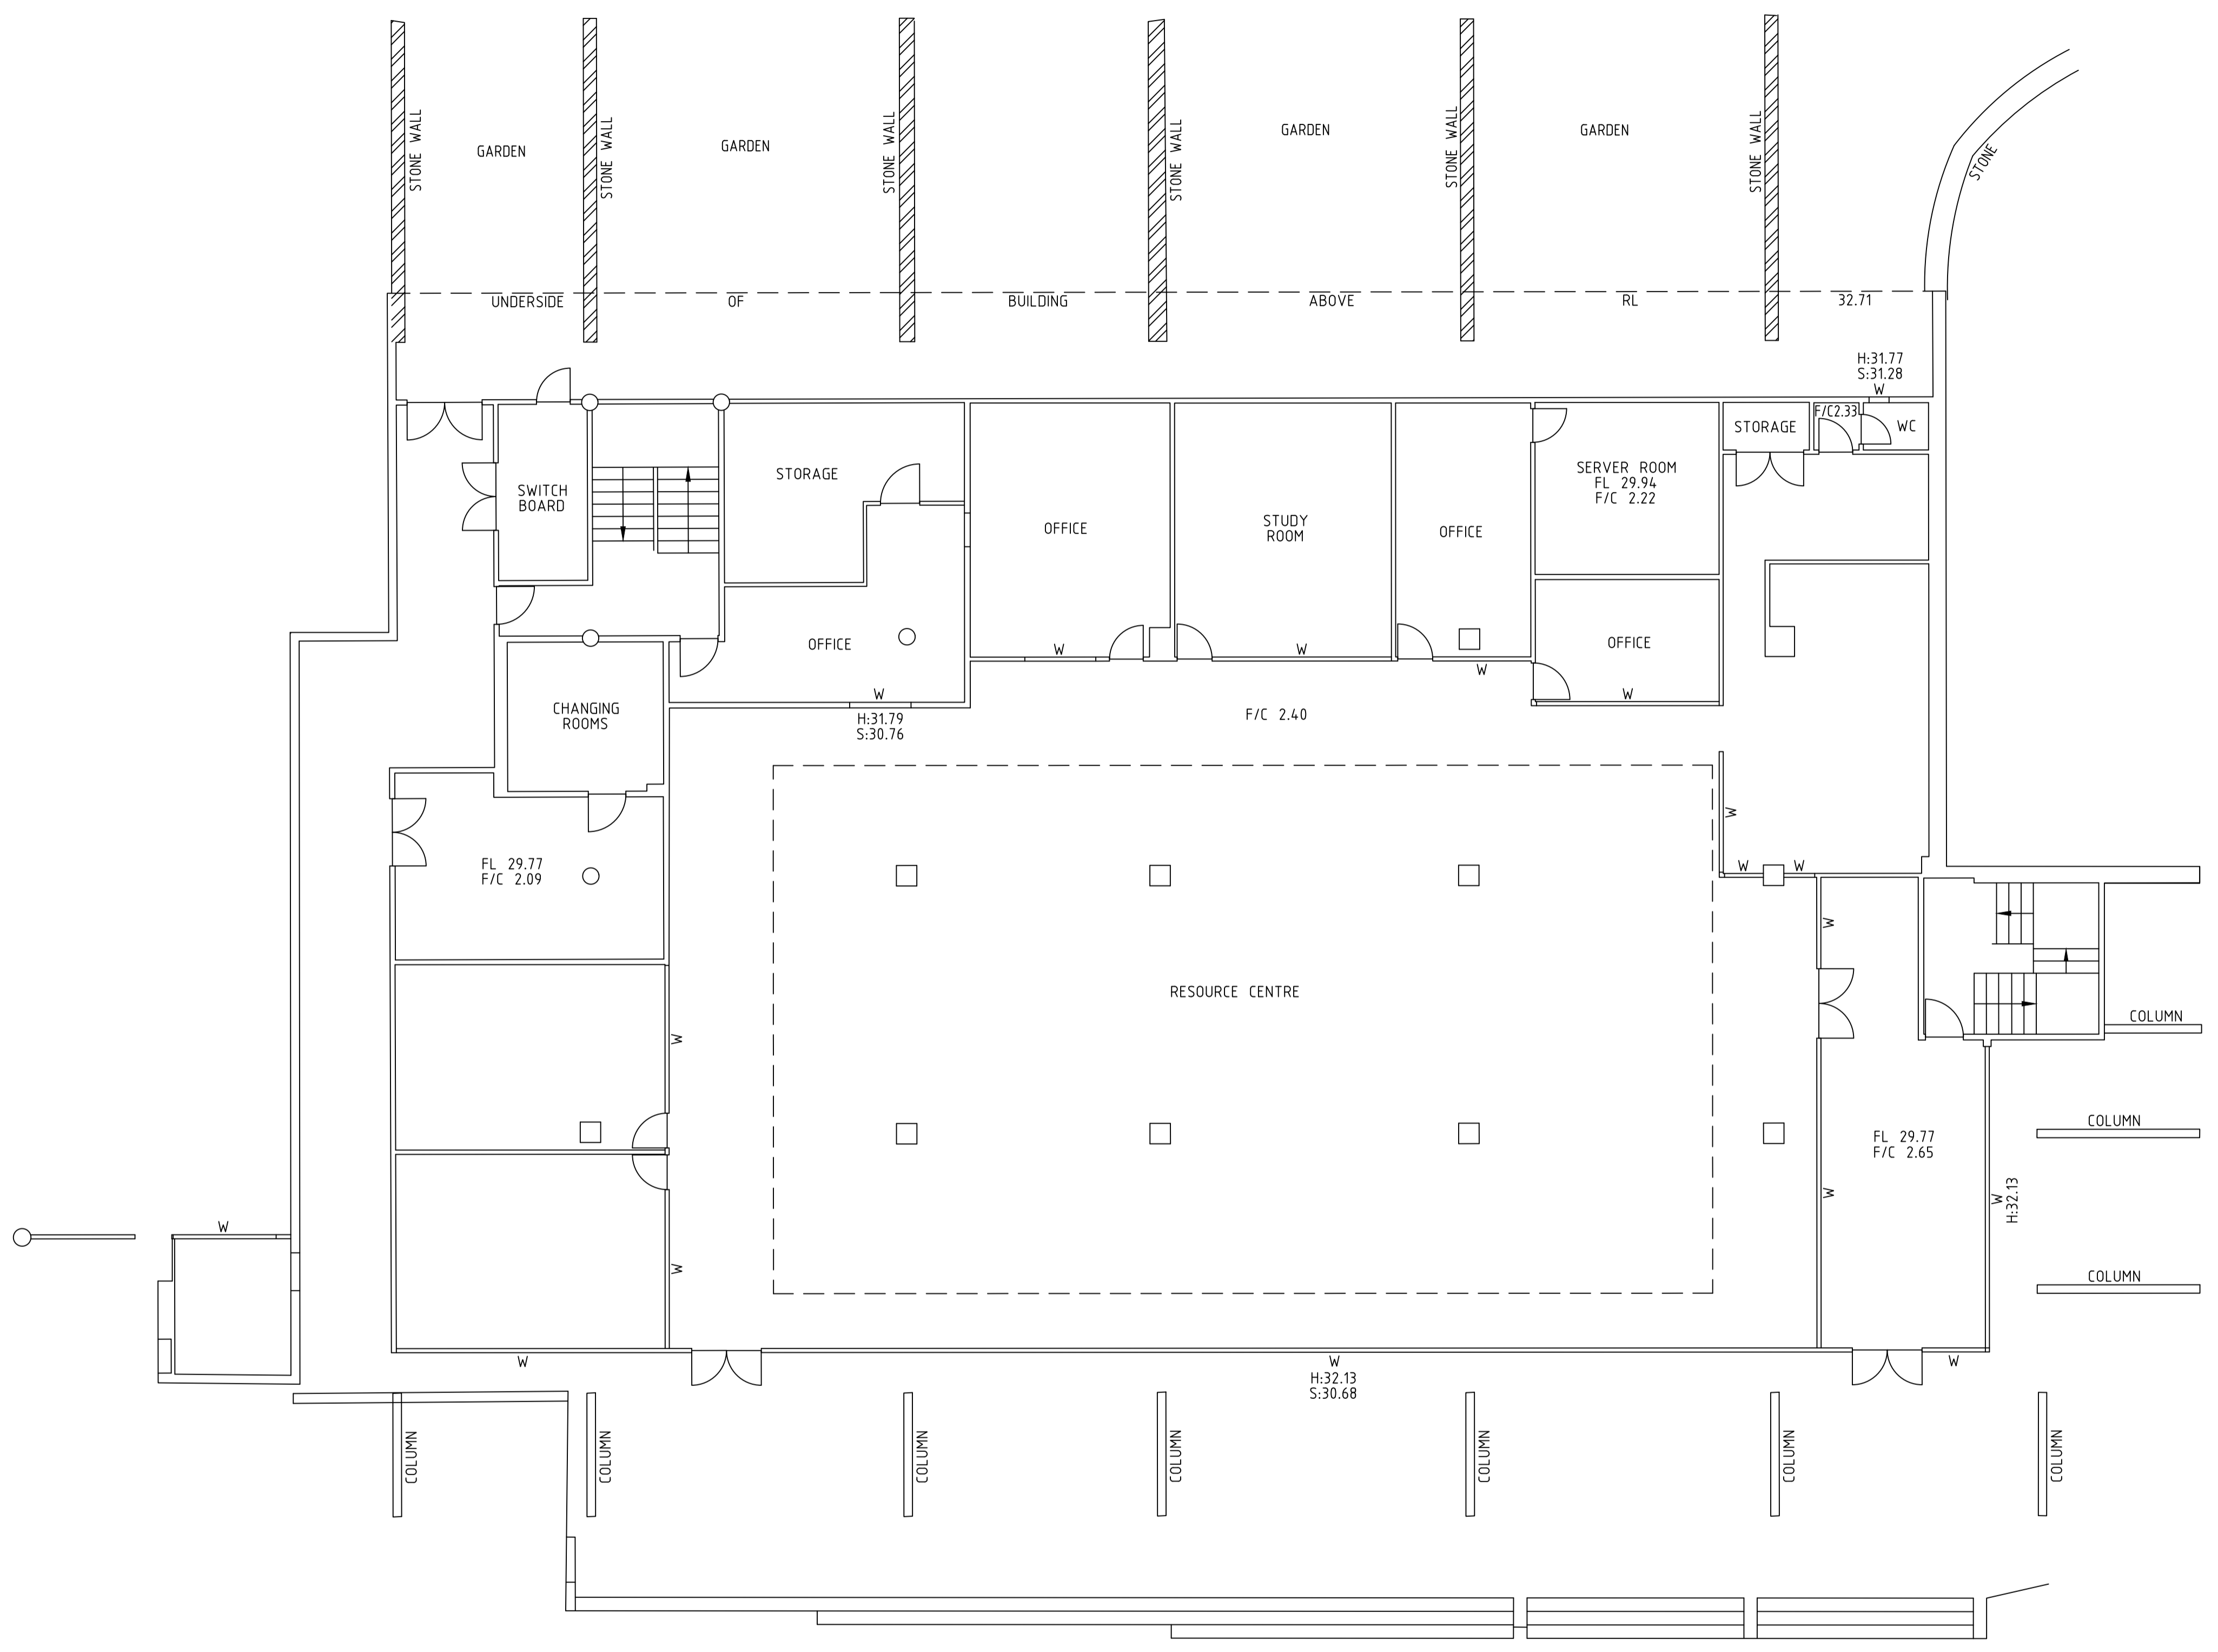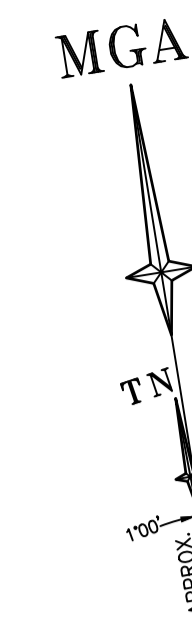

AUGUSTINE CENTRE
LOWER GROUND FLOOR LEVEL



REFER TO NOTES AND LEGEND



Revision	Date	Description	Reference
J	26/05/20	DETAIL & LEVELS ADDED	009
I	18/08/20	DETAIL & LEVELS OF No 33 CONSUL ROAD ADDED	008
H	29/10/18	DETAIL & LEVELS OF No 20, 18 & 2A ADDED	35381 005
G	09/07/18	FLOOR PLANS AND ELEVATIONS ADDED (SHEETS 7-13). SITE AREA AMENDED	35381 004
F	25/06/18	EXTRA LEVELS (OVERLAND FLOW) ADDED BEHIND CRICKET NET AREA	35381 004



THIS IS THE PLAN REFERRED TO
IN MY LETTER DATED:
.....
Registered Surveyor NSW

LTS
LOCKLEY
Registered Surveyors NSW
www.lts.com.au

Suite 1, Level 1
810 Pacific Highway
Gordon NSW 2072
Locked Bag 5
Gordon NSW 2072
P 1300 587 000
F 02 9499 7760

Client **ST AUGUSTINE'S COLLEGE**
Drawing title
**PLAN OF DETAIL AND LEVELS OVER LOT 1 DP 1220407
LOT B DP 395193 & LOT 51 DP839828 AT ST AUGUSTINE'S
COLLEGE FEDERAL PARADE, BROOKVALE**

datum	AHD	reference number	35381DT 003
site Area	2.58ha	scale	1:100 @A1
LGA	NORTHERN BEACHES	date of survey	04/12/12
		SHEET	11

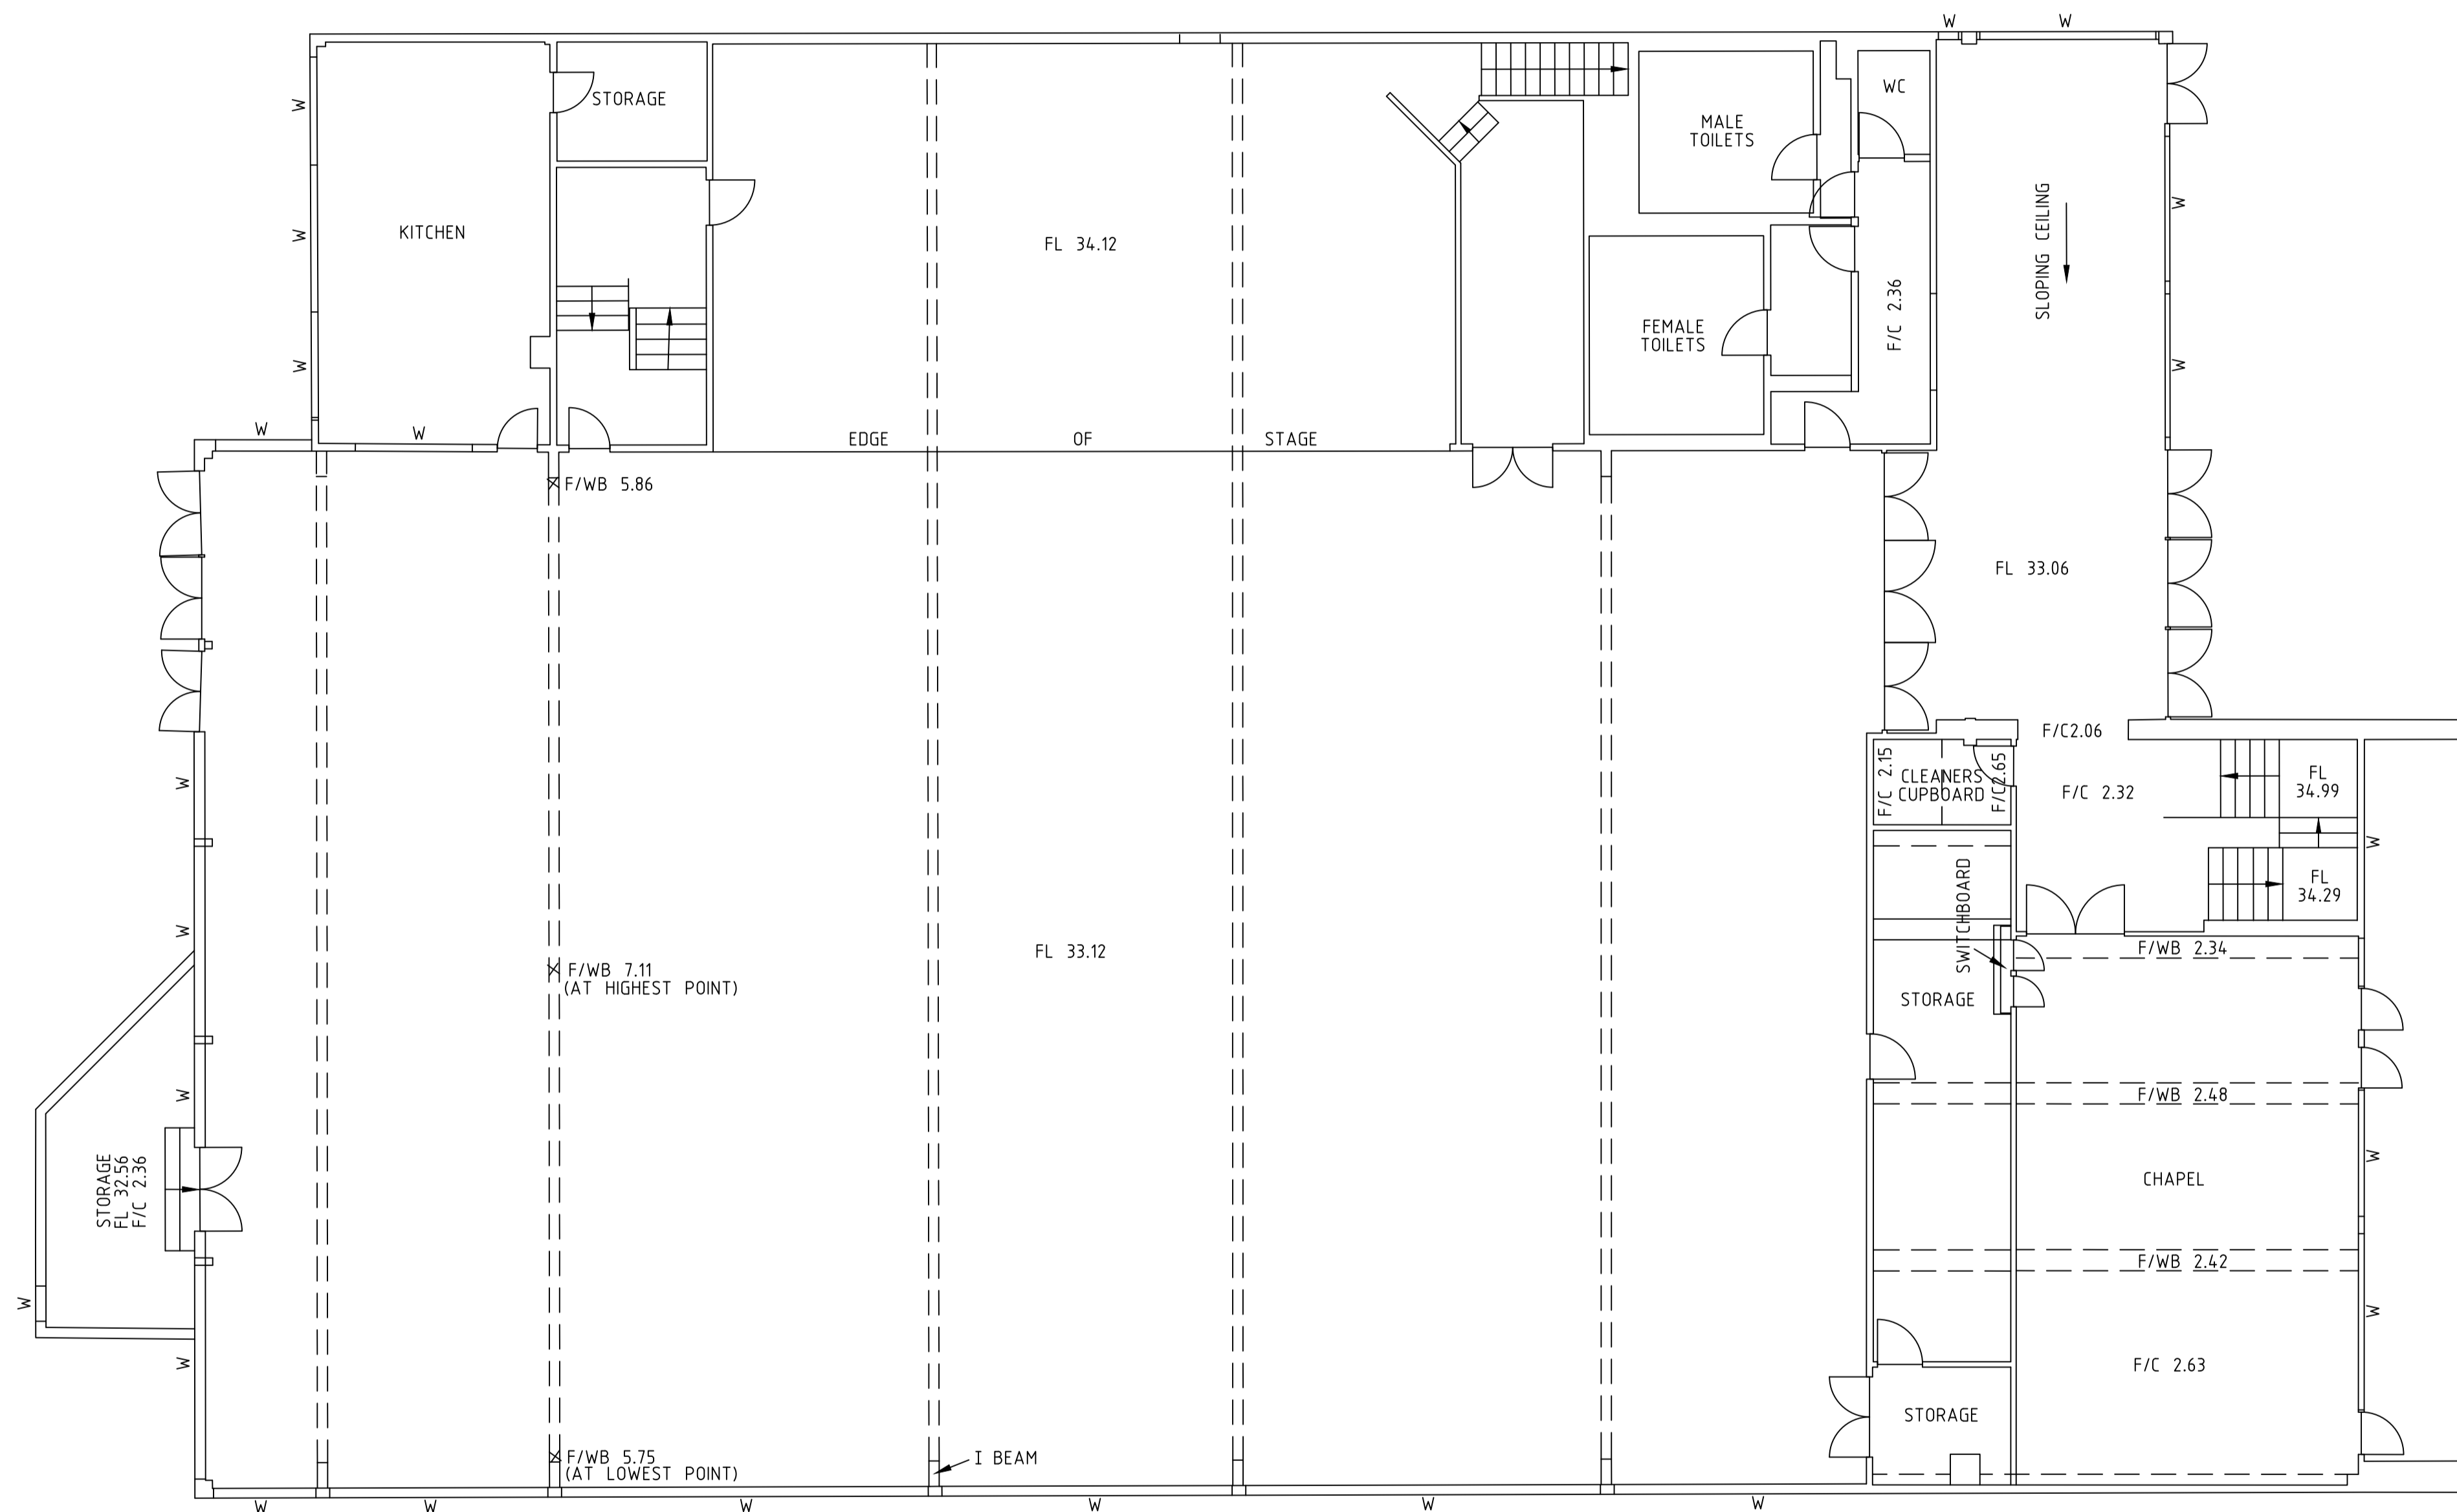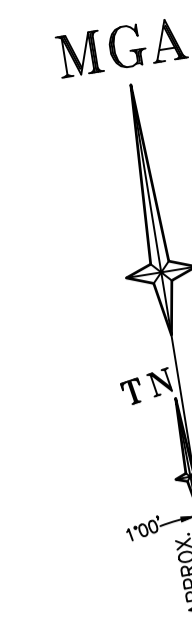

AUGUSTINE CENTRE
GROUND FLOOR LEVEL



REFER TO NOTES AND LEGEND



Revision	Date	Description	Reference
J	26/05/20	DETAIL & LEVELS ADDED	009
I	18/08/20	DETAIL & LEVELS OF No 33 CONSUL ROAD ADDED	008
H	29/10/18	DETAIL & LEVELS OF No 20, 18 & 2A ADDED	35381 005
G	09/07/18	FLOOR PLANS AND ELEVATIONS ADDED (SHEETS 7-13). SITE AREA AMENDED	35381 004
F	25/06/18	EXTRA LEVELS (OVERLAND FLOW) ADDED BEHIND CRICKET NET AREA	35381 004

THIS IS THE PLAN REFERRED TO
IN MY LETTER DATED:

Registered Surveyor NSW





Suite 1, Level 1
810 Pacific Highway
Gordon NSW 2072
Locked Bag 5
Gordon NSW 2072
P 1300 587 000
F 02 9499 7760

Client ST AUGUSTINE'S COLLEGE


Drawing title
PLAN OF DETAIL AND LEVELS OVER LOT 1 DP 1220407
LOT B DP 395193 & LOT 51 DP839828 AT ST AUGUSTINE'S
COLLEGE FEDERAL PARADE, BROOKVALE

datum	AHD	reference number	35381DT 003
site Area	2.58ha	scale	1:100 @A1
LGA	NORTHERN BEACHES	date of survey	04/12/12


SHEET 14 OF 12

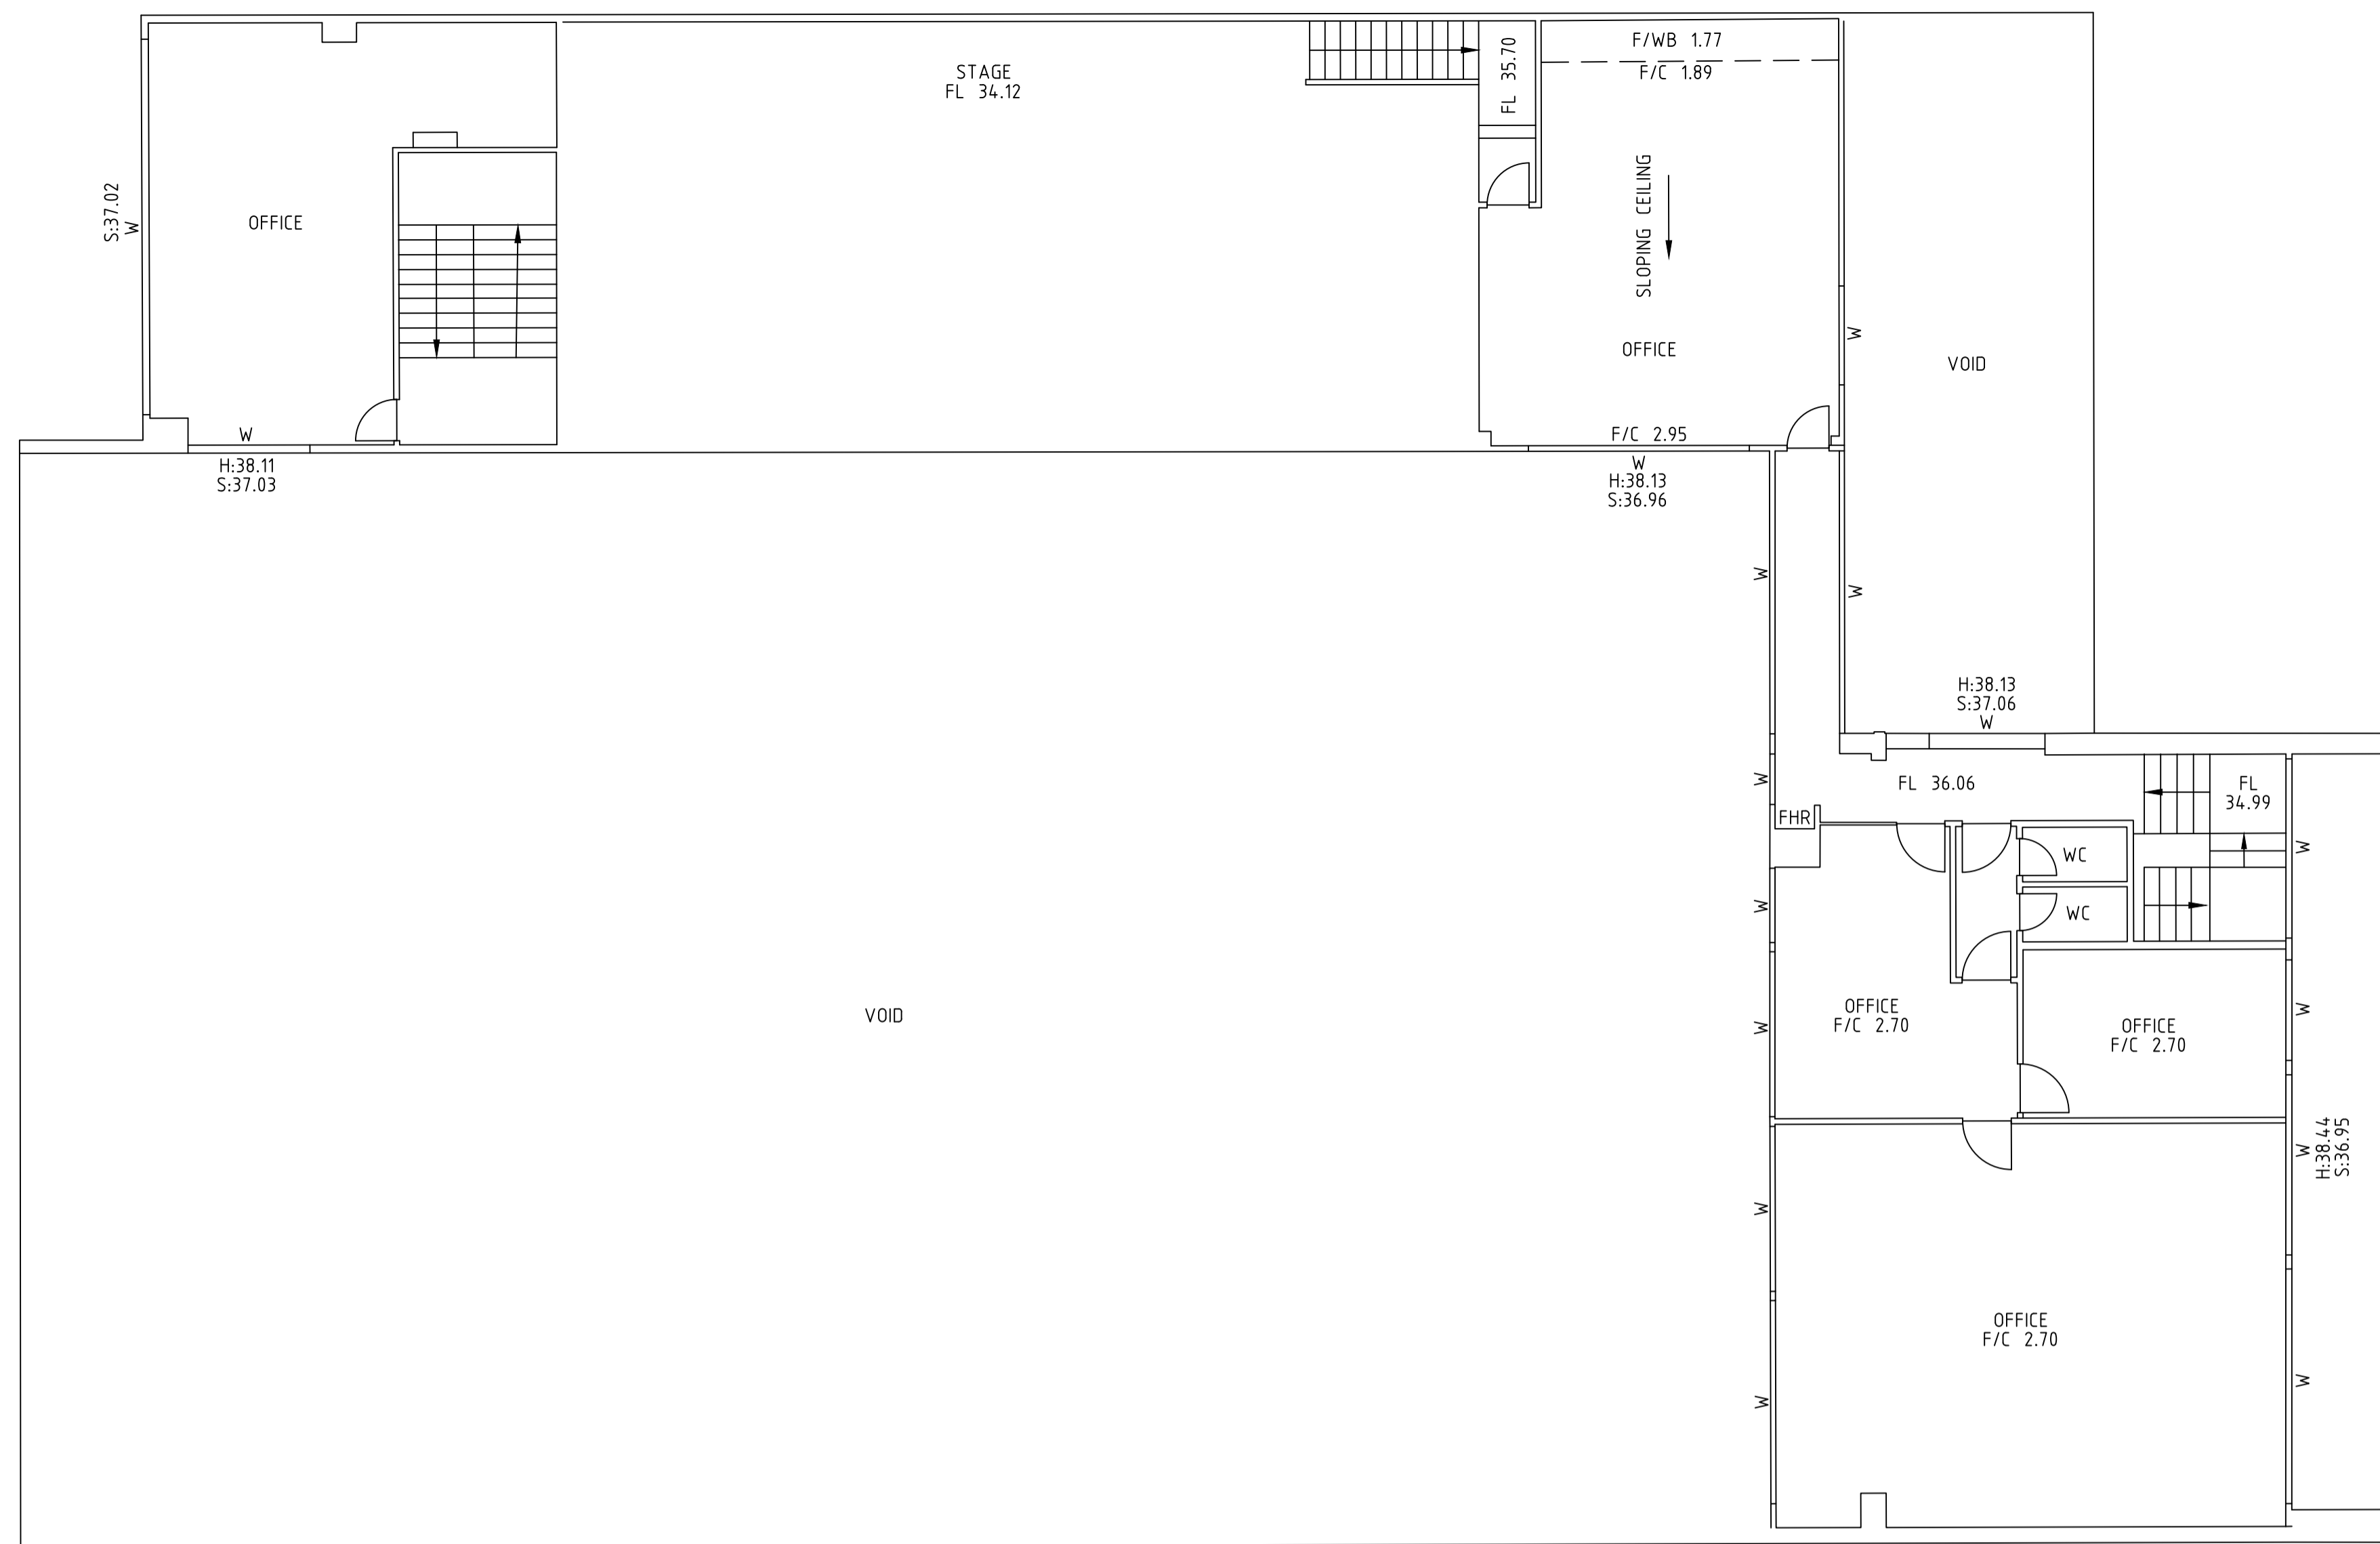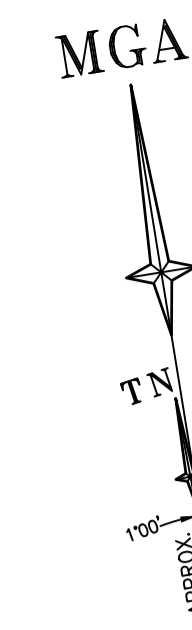


AUGUSTINE CENTRE
MEZZANINE FLOOR LEVEL

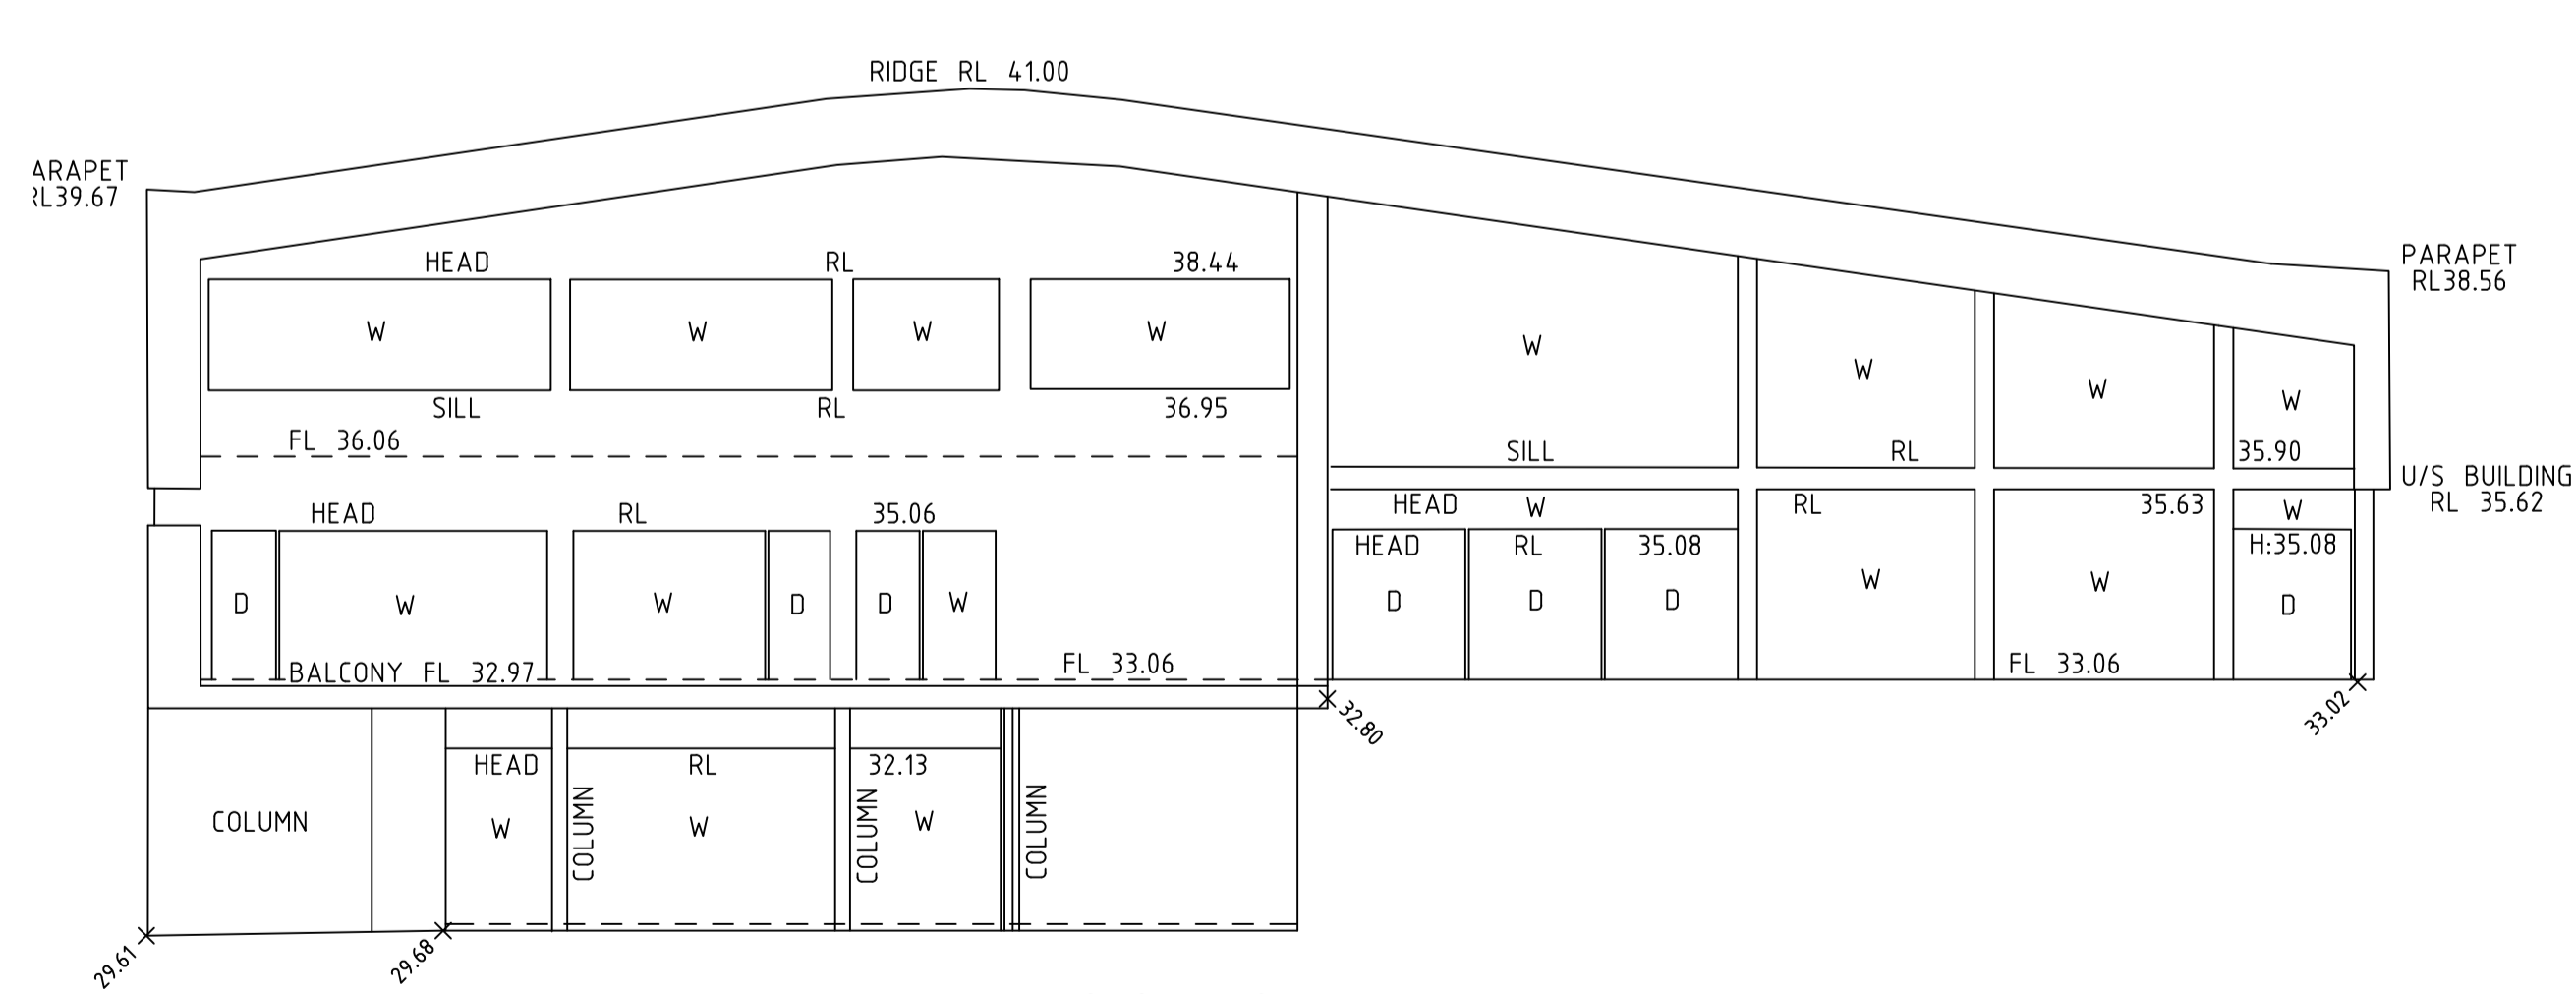

AUGUSTINE CENTRE
EASTERN ELEVATION

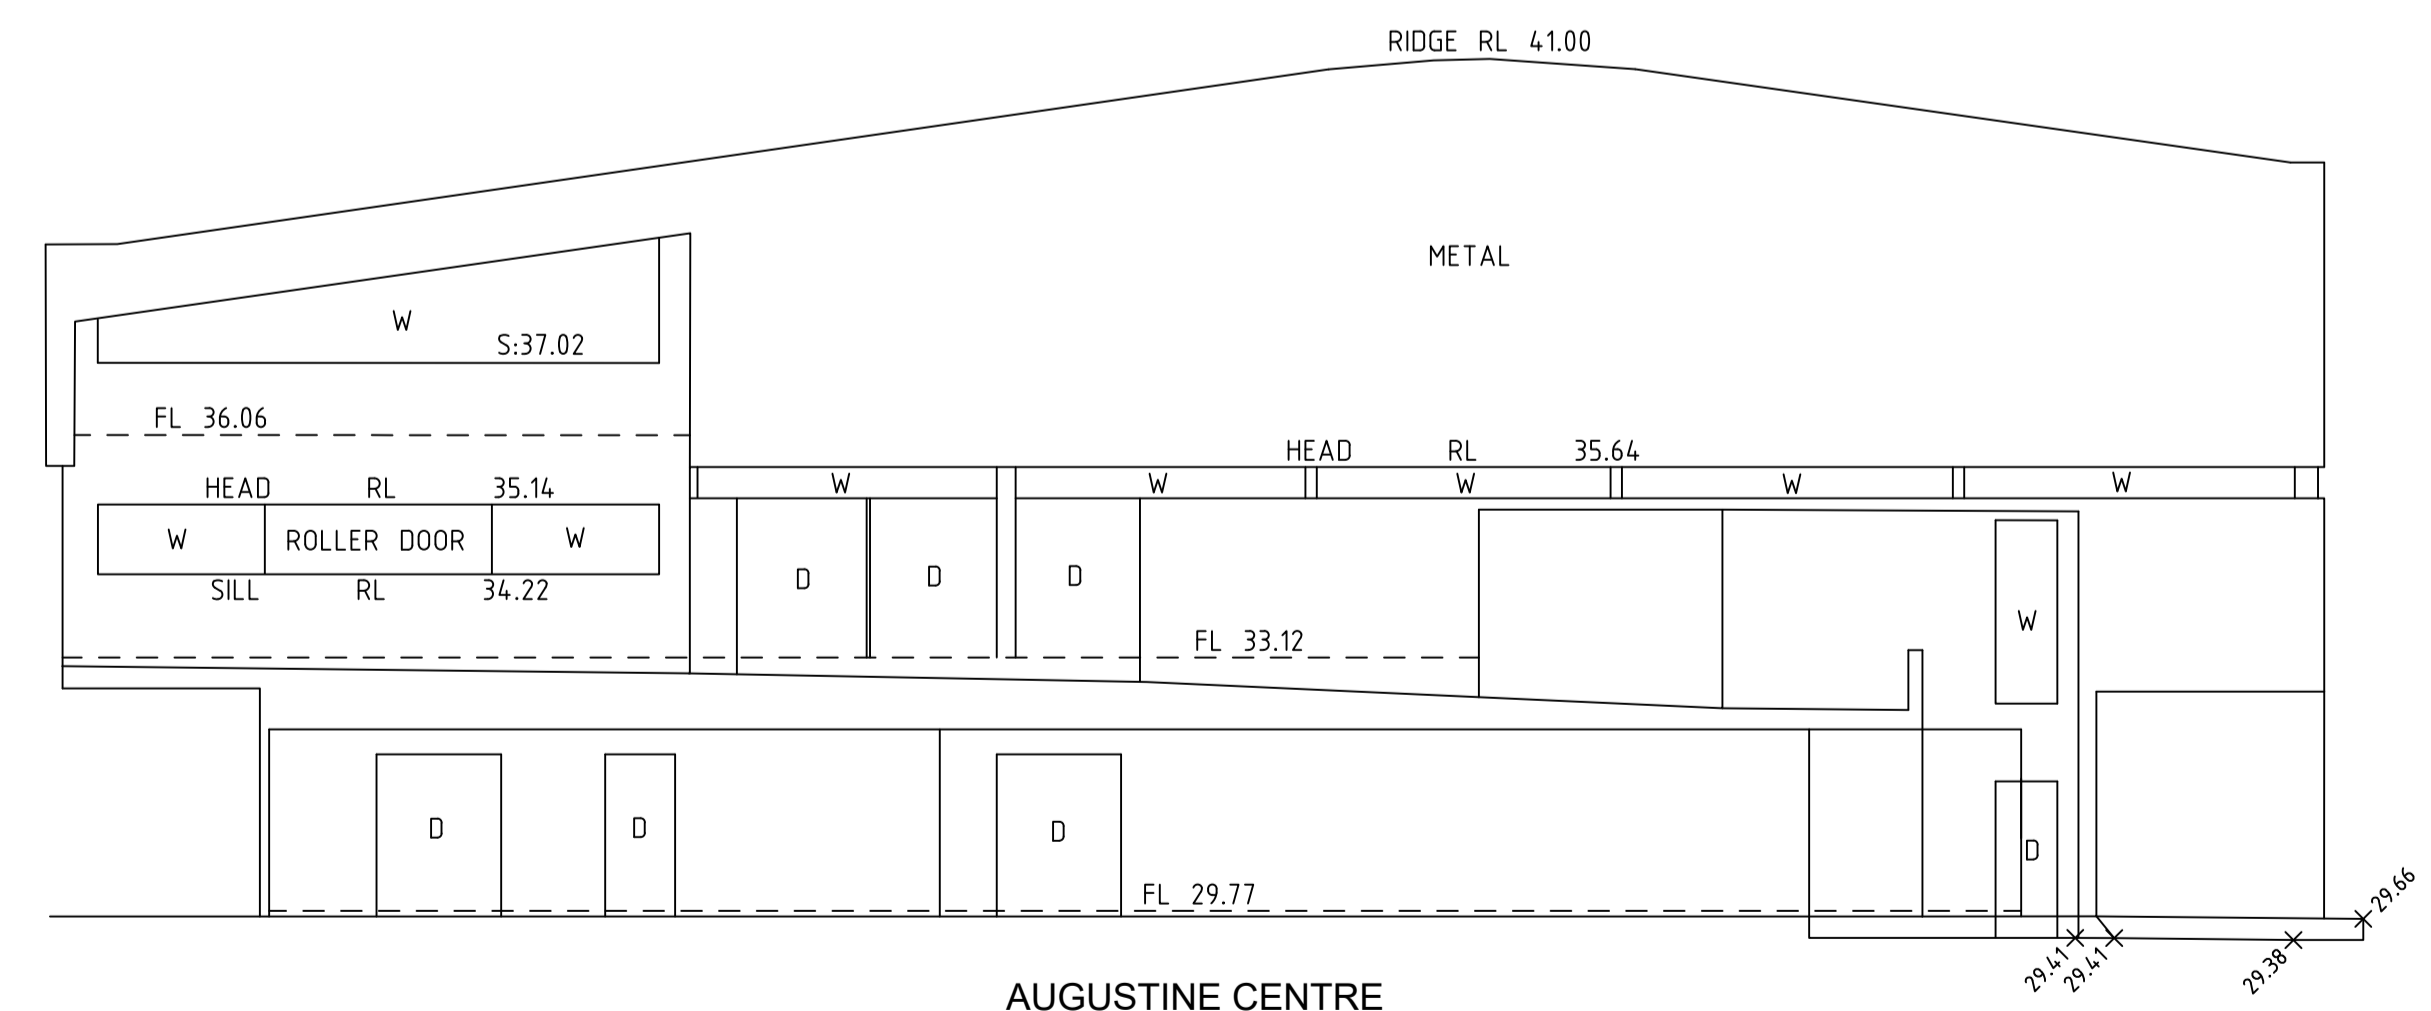

AUGUSTINE CENTRE
WESTERN ELEVATION

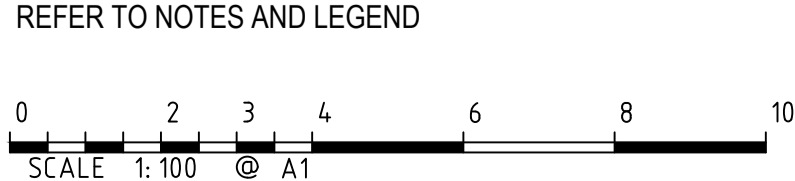



Revision	Date	Description	Reference
J	26/05/20	DETAIL & LEVELS ADDED	009
I	18/08/20	DETAIL & LEVELS OF No 33 CONSUL ROAD ADDED	008
H	29/10/18	DETAIL & LEVELS OF No 20, 18 & 2A ADDED	35381 005
G	09/07/18	FLOOR PLANS AND ELEVATIONS ADDED (SHEETS 7-13), SITE AREA AMENDED	35381 004
F	25/06/18	EXTRA LEVELS (OVERLAND FLOW) ADDED BEHIND CRICKET NET AREA	35381 004

THIS IS THE PLAN REFERRED TO
IN MY LETTER DATED:
.....
Registered Surveyor NSW



Client **ST AUGUSTINE'S COLLEGE**
Drawing title
**PLAN OF DETAIL AND LEVELS OVER LOT 1 DP 1220407
LOT B DP 395193 & LOT 51 DP839828 AT ST AUGUSTINE'S
COLLEGE FEDERAL PARADE, BROOKVALE**

datum **AHD**
site Area **2.58ha**
LGA **NORTHERN BEACHES**
reference number **35381DT 003**
scale **1:100 @A1**
date of survey **04/12/12**
SHEET **14** OF **14**

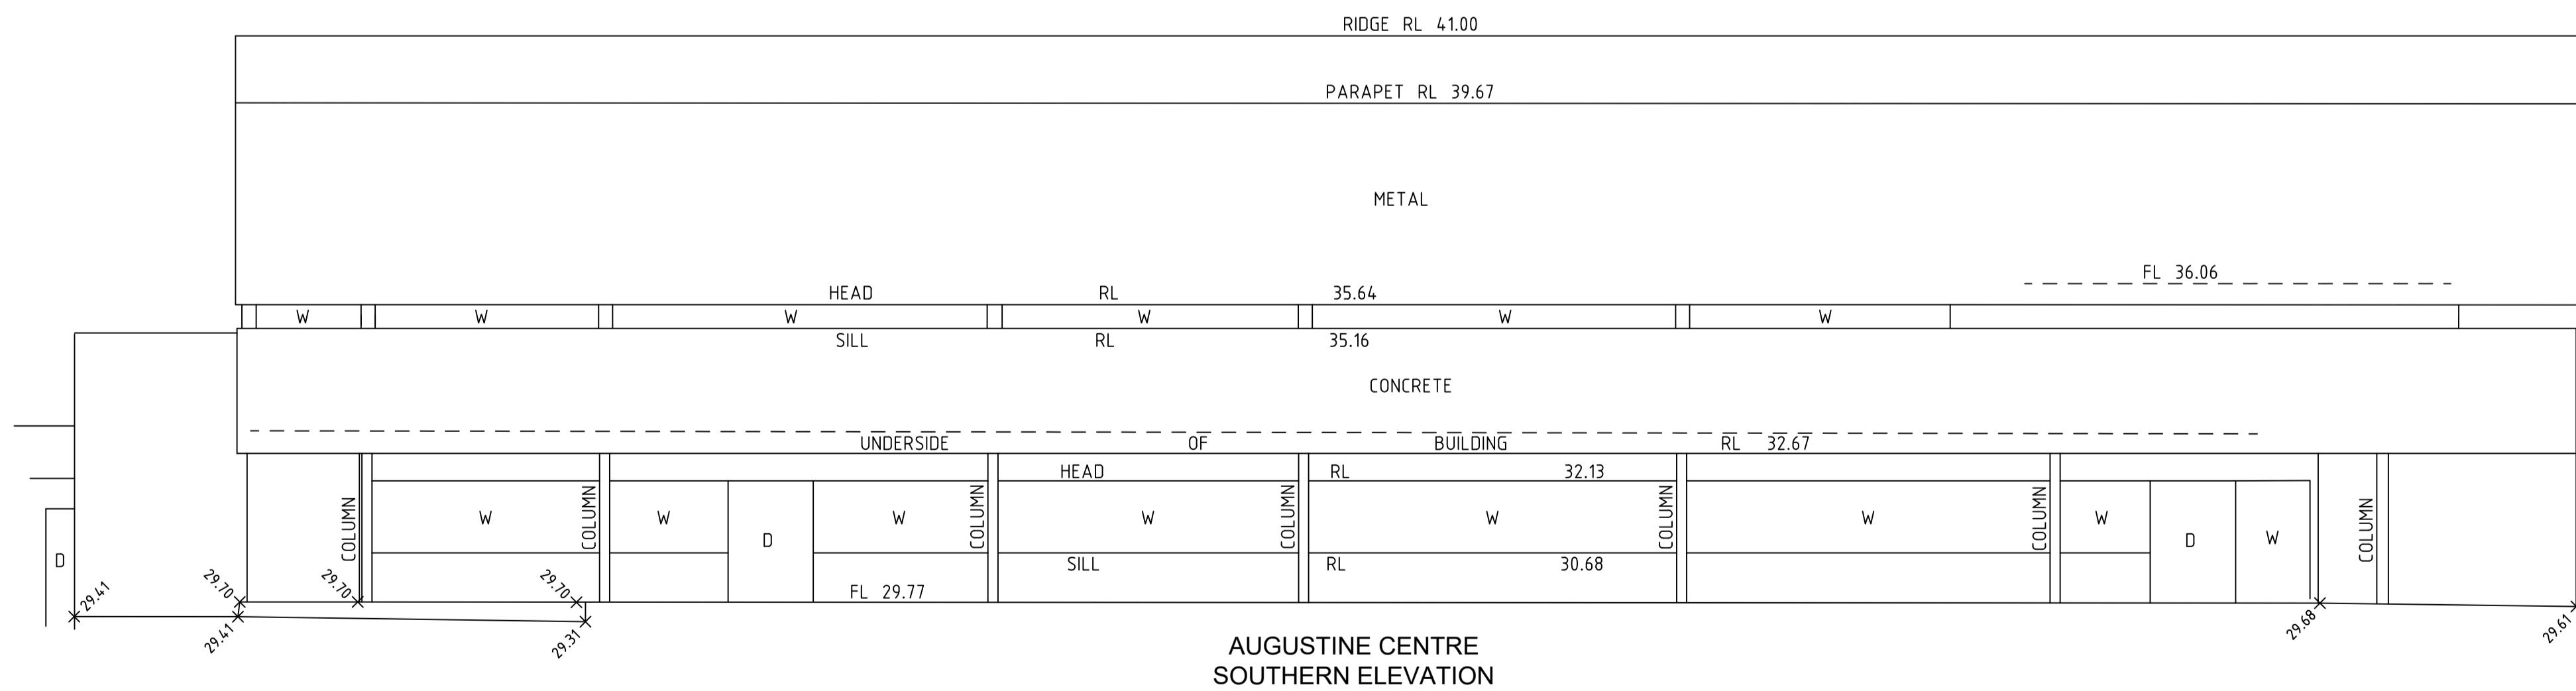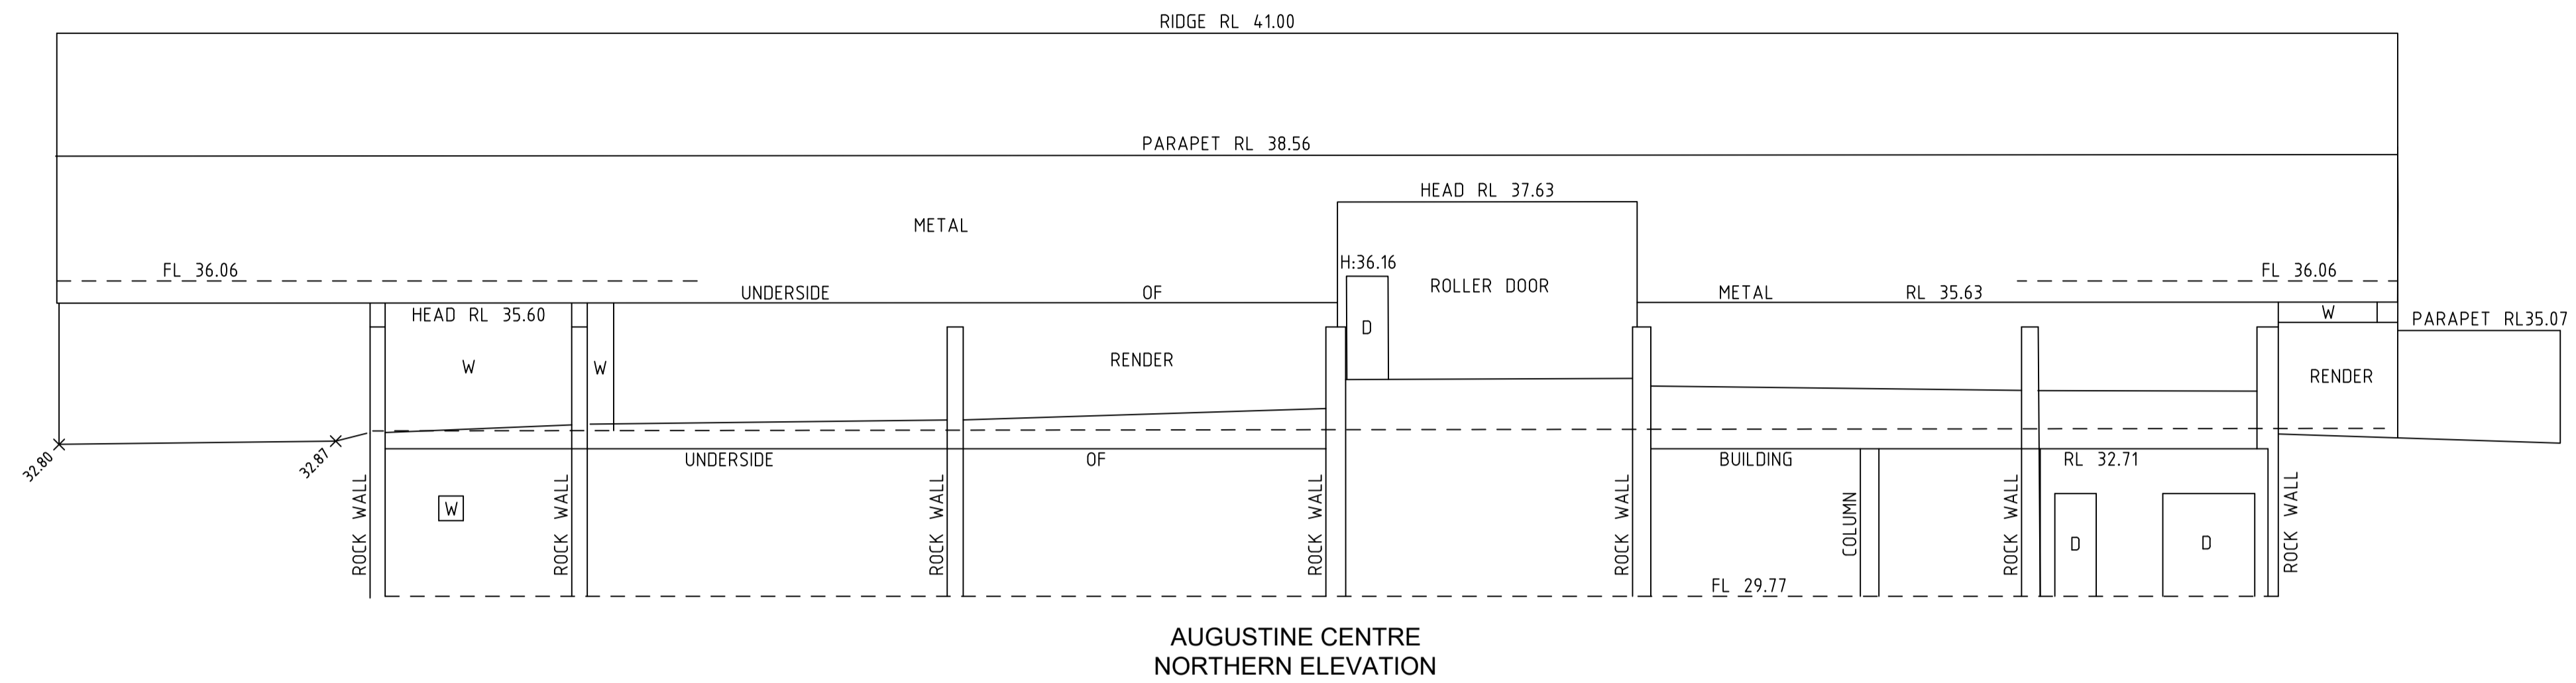

REFER TO NOTES AND LEGEND



Revision	Date	Description	Reference
J	26/05/20	DETAIL & LEVELS ADDED	009
I	18/08/20	DETAIL & LEVELS OF No 33 CONSUL ROAD ADDED	008
H	29/10/18	DETAIL & LEVELS OF No 20, 18 & 2A ADDED	35381 005
G	09/07/18	FLOOR PLANS AND ELEVATIONS ADDED (SHEETS 7-13). SITE AREA AMENDED	35381 004
F	25/06/18	EXTRA LEVELS (OVERLAND FLOW) ADDED BEHIND CRICKET NET AREA	35381 004

THIS IS THE PLAN REFERRED TO IN MY LETTER DATED:

Registered Surveyor NSW



Lockley
Registered Surveyors NSW
www.lts.com.au

Suite 1, Level 1
810 Pacific Highway
Gordon NSW 2072
Locked Bag 5
Gordon NSW 2072
P 1300 587 000
F 02 9499 7760

Client **ST AUGUSTINE'S COLLEGE**
Drawing title
**PLAN OF DETAIL AND LEVELS OVER LOT 1 DP 1220407
LOT B DP 395193 & LOT 51 DP839828 AT ST AUGUSTINE'S
COLLEGE FEDERAL PARADE, BROOKVALE**

datum
AHD
site Area
2.58ha
LGA
NORTHERN BEACHES

reference number
35381DT 003
scale
1:100 @A1
date of survey
04/12/12

SHEET
14
OF
14