


REVISION H

- SERVICE ACCESS HANDLES ADDED TO LOTS 2 & 3.
- LOT AREAS, FSR & LANDSCAPE AREAS REVISED TO SUIT.

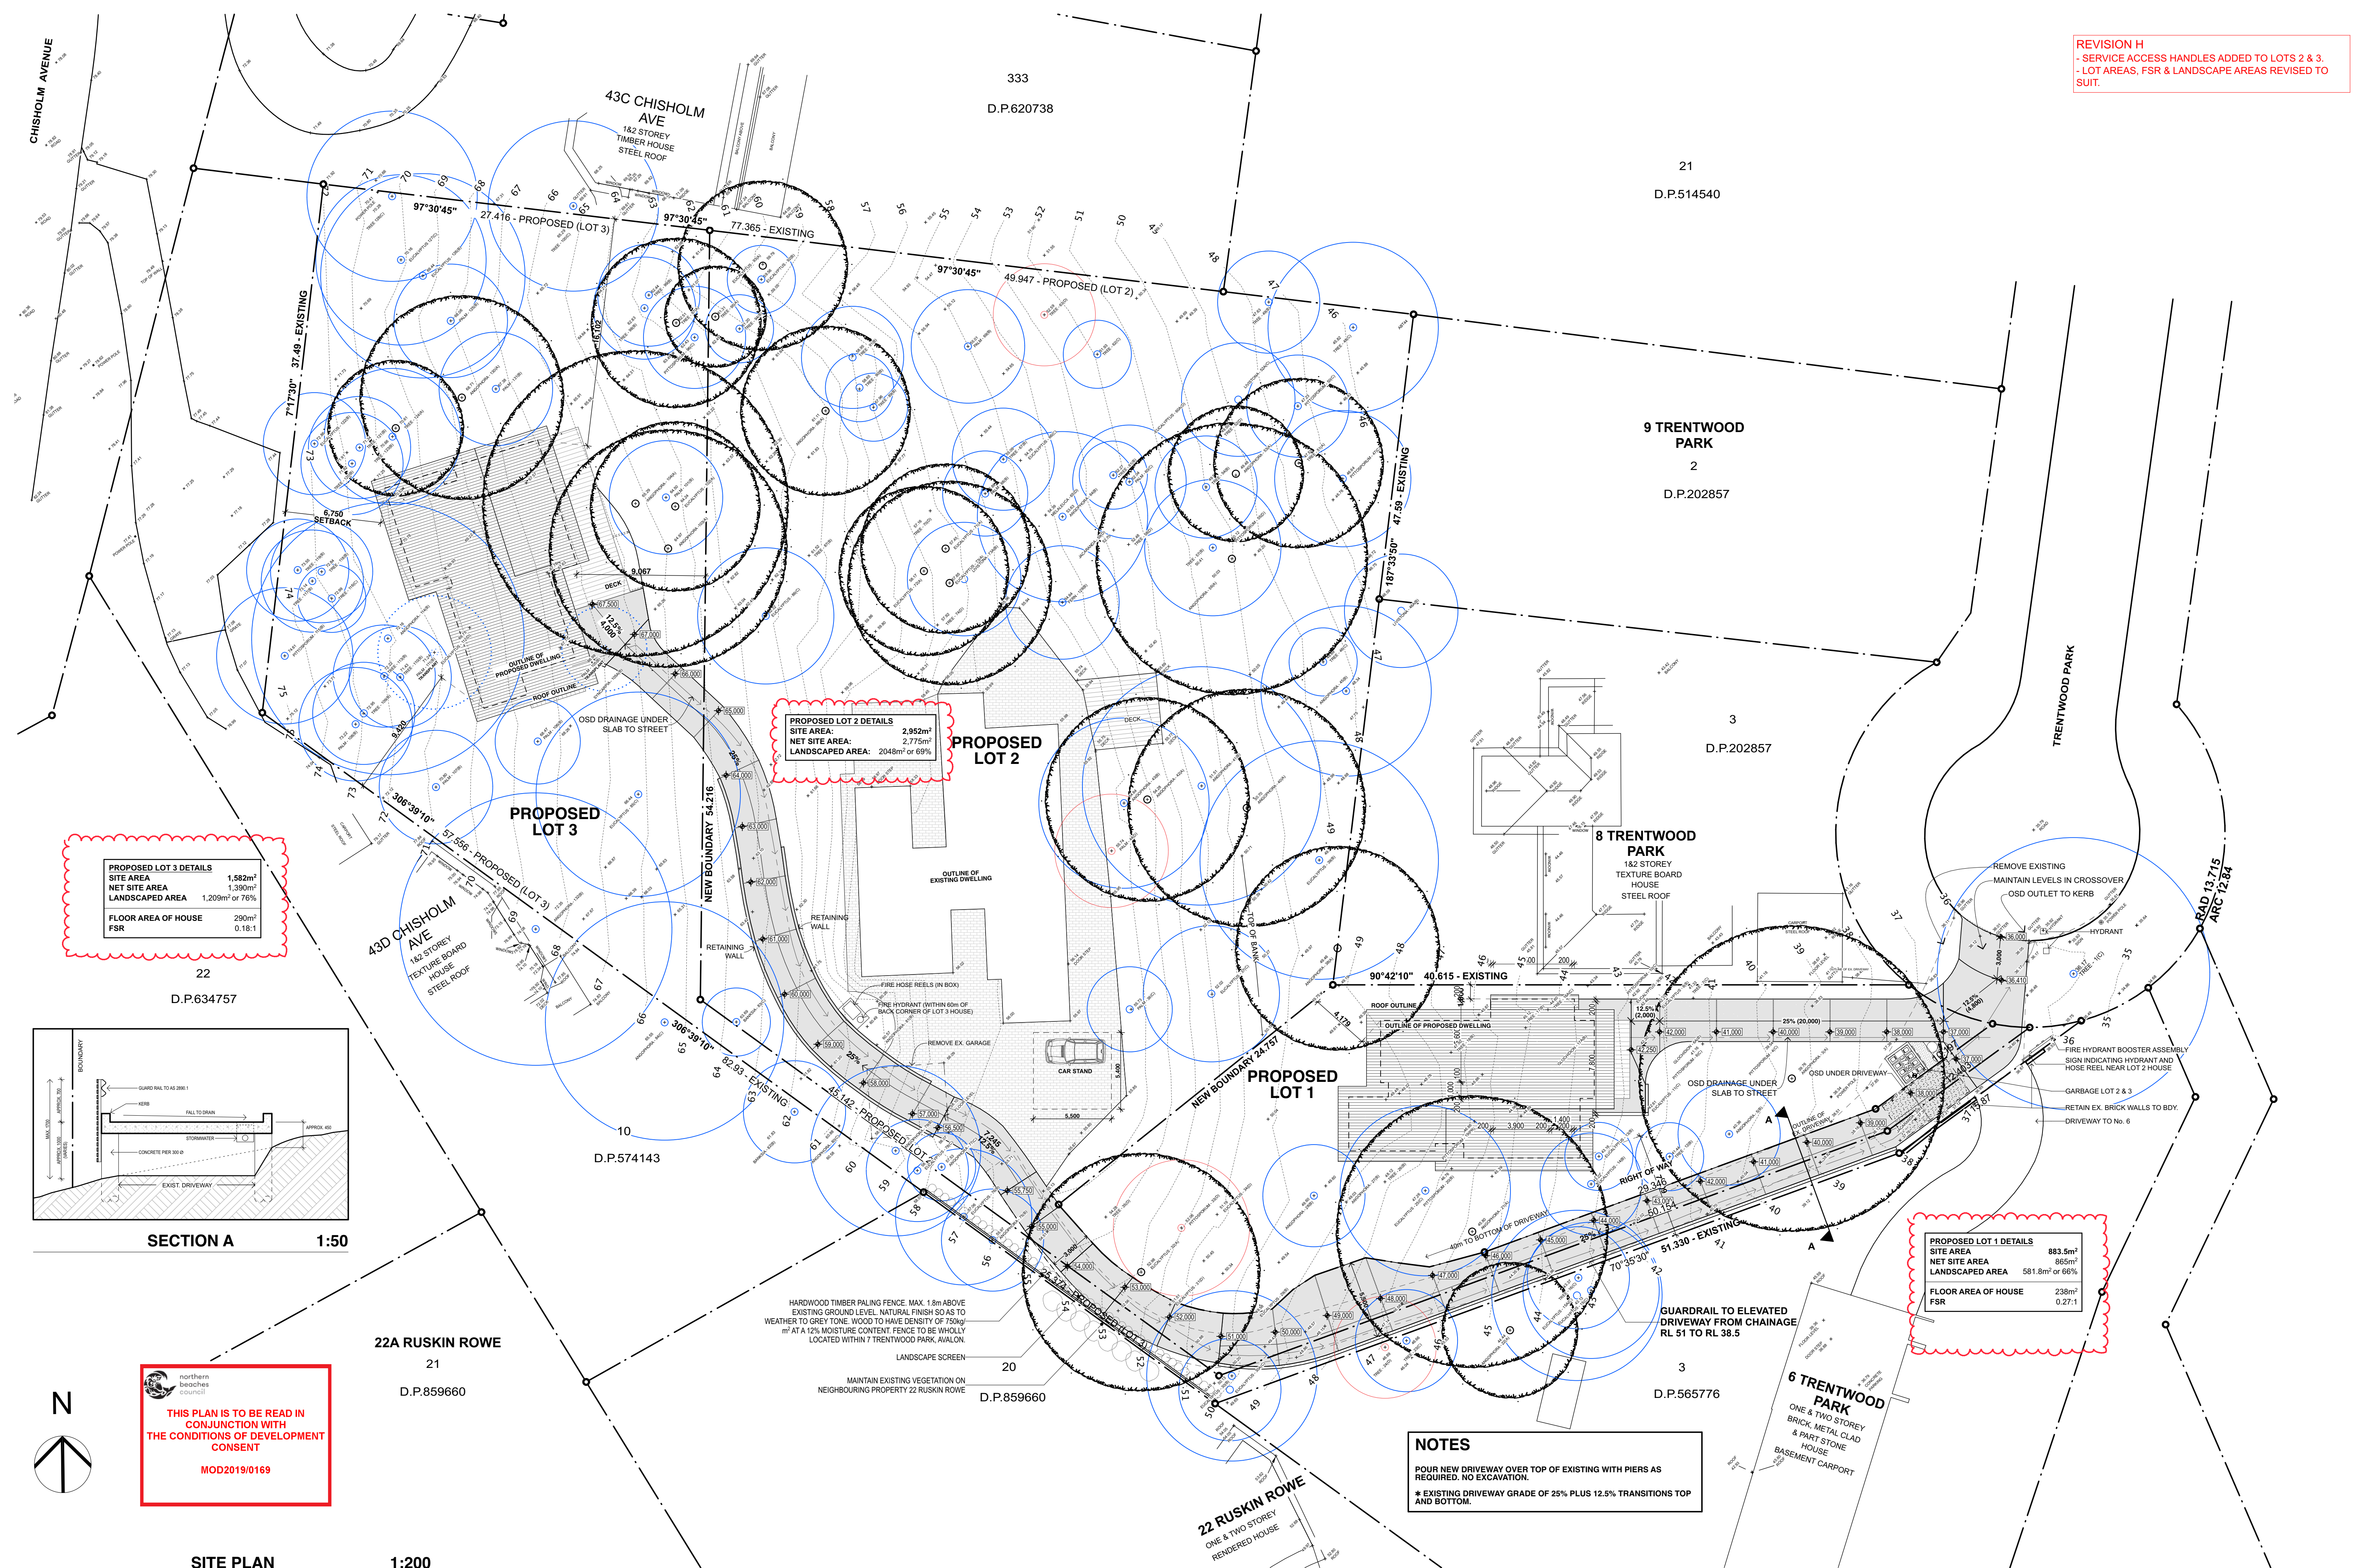

Date :	Issue :	Description :	Date :	Issue :	Description :	Date :	Issue :	Description :	Date :	Issue :	Description :
16.03.17	A	PRELIMINARY ISSUE	11.04.18	G	CONSTRUCTION CERTIFICATE						
25.05.17	B	PRELIMINARY ISSUE	15.10.18	H	S96 3 LOT SUBDIVISION						
12.07.17	C	PLANS FOR S34									
13.10.17	D	AMENDED PLANS FOR S34									
18.10.17	E	PASSING BAY ADJUSTMENT									
27.10.17	F	L&E APPROVED 3 LOT SUBDIVISION									


The builder shall check and verify all dimensions and verify all errors and omissions to the Architect. Do not scale the drawings. Drawings shall not be used for construction purposes until issued by the Architect for construction.



GARTNER TROVATO
ARCHITECTS

A 47/90 MONA VALE ROAD
PO BOX 1123
MONA VALE, NSW 5103
P +612 9079 4411
F +612 9079 4422
E DT@G.T.COM.AU

Project: SUBDIVISION 7 TRENTWOOD PARK AVALON		Architect: SG/AB	Date : NOVEMBER 2018
Client: DARGAVILLE	Project Number : 1711	Scale : 1:200, 1:50 @ (A1)	
Drawing : SKETCH DESIGN SITE PLAN	Drawing No. : A01	Issue : H	

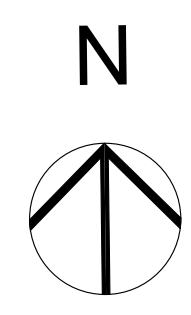

 northern beaches council

THIS PLAN IS TO BE READ IN CONJUNCTION WITH THE CONDITIONS OF DEVELOPMENT CONSENT

MOD2019/0169

Date : 18.05.18	Issue : A	Description : 3 LOT SUBDIVISION	Date : 	Issue : 	Description : 	Date : 	Issue : 	Description : 	Date : 	Issue : 	Description : 	The builder shall check and verify all dimensions and verify all errors and omissions to the Architect. Do not scale the drawings. Drawings shall not be used for construction purposes until issued by the Architect for construction.		GARTNER TROVATO ARCHITECTS A 47/90 DONA VALE ROAD, DONA VALE, NSW 2109 P 61 2 9679 8411 F 61 2 9679 8423 E DTARD@GTAU.AU	Project : SUBDIVISION 7 TRENTWOOD PARK AVALON	Client : DARGAVILLE	Architect : SG/AB	Date : OCTOBER 2017
															Drawing : SKETCH DESIGN SUBDIVISION PLAN	Drawing No. : A100	Scale : 1:200 @ (A1)	Issue : A