

PROJECT

**PROPOSED SELF STORAGE FACILITY - WILSON STORAGE
TRUMEN CORP PTY LTD**

LOT 100, DP 615225

9-13 COOK STREET, FORESTVILLE NSW 2087

CLIENT

TOTAL CONSTRUCTION

STATUS

SECTION 4.55 SUBMISSION

25 NOVEMBER 2019

ARCHITECTURAL DRAWING SCHEDULE		
SHEET No.	SHEET NAME	CURRENT REVISION
DA000.1	COVER PAGE	B
DA200.1	SITE & ROOF PLAN	B
DA301.1	BUILDING ELEVATIONS & SECTIONS	B
DA401.1	SHADOW DIAGRAMS	B
SK005.1	BUILDING HEIGHT STUDY	B

NOTES:
ALL LEVELS, CONTOURS, SURVEY AND CADASTRAL INFORMATION PROVIDED BY
LAND SURVEYORS.

THESE DRAWINGS SHALL BE READ IN CONJUNCTION WITH OTHER CONSULTANTS' DRAWINGS AND SPECIFICATIONS AND SUCH OTHER WRITTEN INSTRUCTIONS AS MAY BE ISSUED DURING THE COURSE OF THE CONTRACT AND THE CONSTRUCTION OF THE WORKS.

THE DIMENSIONS AND PROFILES SHOWN ON THE DRAWINGS ARE BELIEVED TO BE CORRECT. IT IS THE RESPONSIBILITY OF THOSE WORKING ON SITE TO VERIFY THE DIMENSIONS AND PROFILES AND LOCATE ALL SERVICES ON SITE PRIOR TO COMMENCING WORKS.


ALL DIMENSIONS ARE IN MILLIMETRES UNLESS NOTED OTHERWISE

USE FIGURED DIMENSIONS ONLY. DO NOT SCALE

IF ANY DISCREPANCIES EXIST IN DIMENSIONING, COORDINATION BETWEEN SCHEDULES, SPECIFICATIONS AND / OR DRAWINGS, OR ANY OTHER DISCREPANCY, NOTIFY MCHP ARCHITECTS BEFORE PROCEEDING WITH WORK.

LARGER SCALE DRAWINGS TAKE PRECEDENCE OVER SMALLER SCALE DRAWINGS.

ALL BUILDING WORKS, ASSOCIATED WORKS, MATERIALS AND WORKMANSHIP IN THIS PROJECT ARE TO BE IN ACCORDANCE WITH THE BUILDING CODE OF AUSTRALIA, THE RULES AND REQUIREMENTS OF THE WATER BOARD, COUNCIL, ALL OTHER RELEVANT AUTHORITIES AND THE RELEVANT STANDARDS ASSOCIATION OF AUSTRALIA CODES AND SPECIFICATIONS.

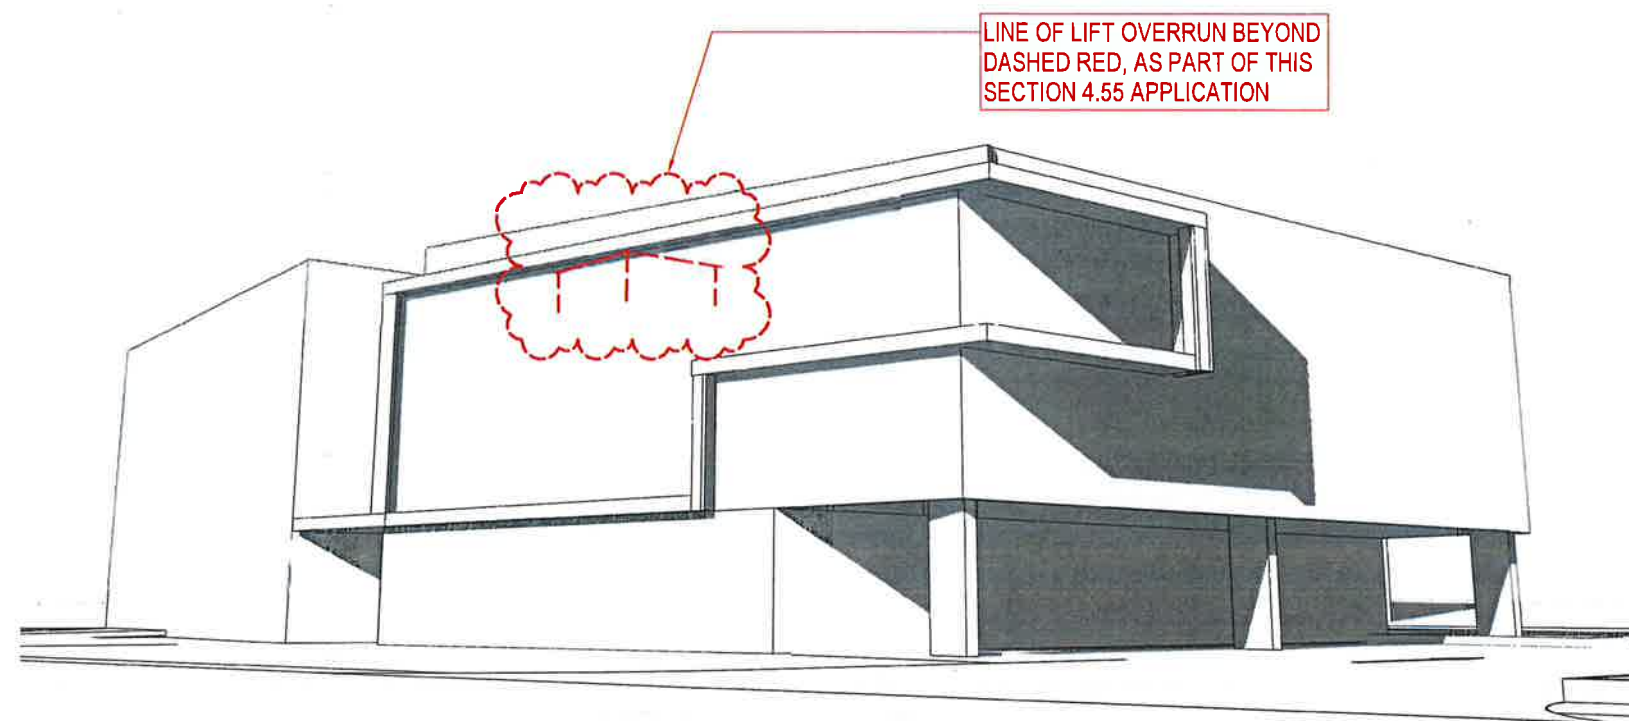

1 3D MASSING VIEW FROM COOK STREET

**FOR SECTION 4.55
APPROVAL**



LOCATION PLAN

ARCHITECT




MCHFA
ARCHITECTS

SUITE 5, 38-46 ALBANY ST
ST LEONARDS NSW 2065

TELEPHONE: 02 9436 2222
FACSIMILE: 02 9439 1340

484 21 058 475 48

www.mchp.com.au

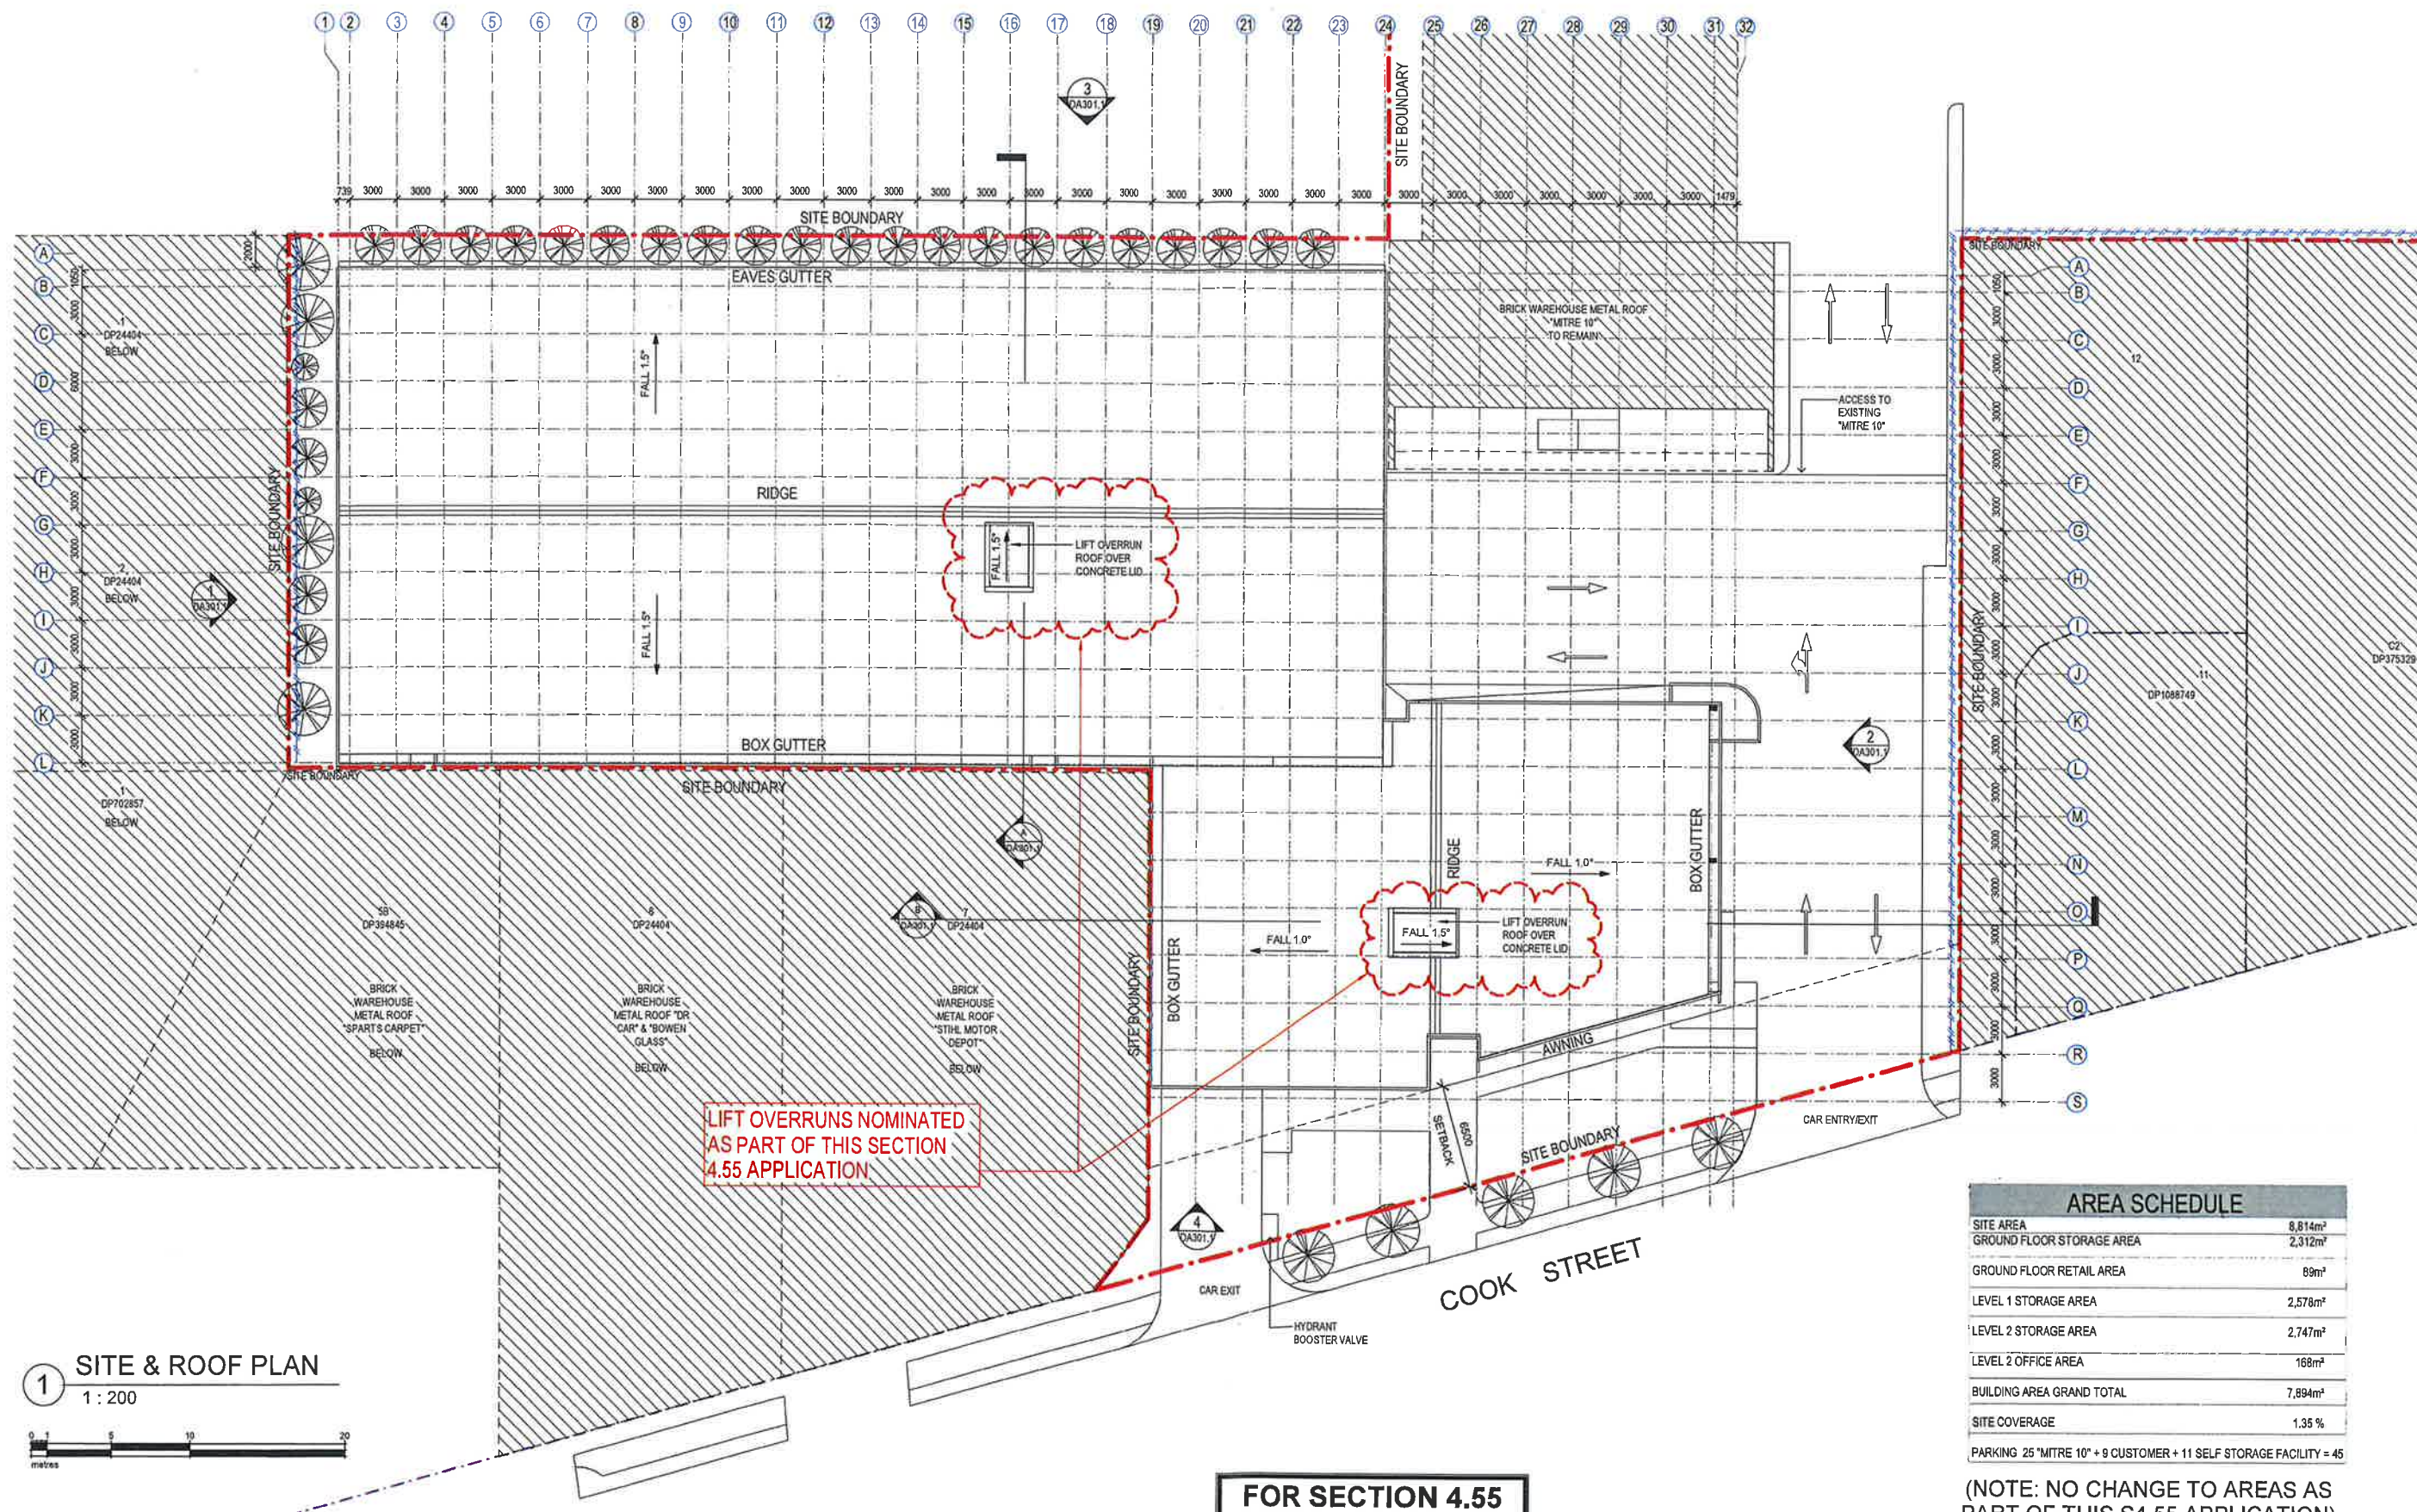

No	Date	Description	CR	Bv
B	25.11.2019	ISSUED FOR S4.55 APPROVAL	CR	
A	18.11.2019	ORIGINAL ISSUE FOR REVIEW	CR	




SUITE 5, 38-46 ALBANY ST
ST LEONARDS NSW 2065
TELEPHONE: 02 9436 2222
FACSIMILE: 02 9439 1340
www.mchp.com.au

Client
TOTAL CONSTRUCTION

Project
PROPOSED SELF STORAGE FACILITY - WILSON STORAGE
TRUMEN CORP PTY LTD
LOT 100, DP 615225
9-13 COOK STREET, FORESTVILLE NSW 2087

Drawing Title
SITE & ROOF PLAN

A1 Scale 1 : 200 A3 Scale HALF A1 SCALE Date 19/11/2019 Drawn CR
Drawing No **19-029 DA200.1** Revision **B**

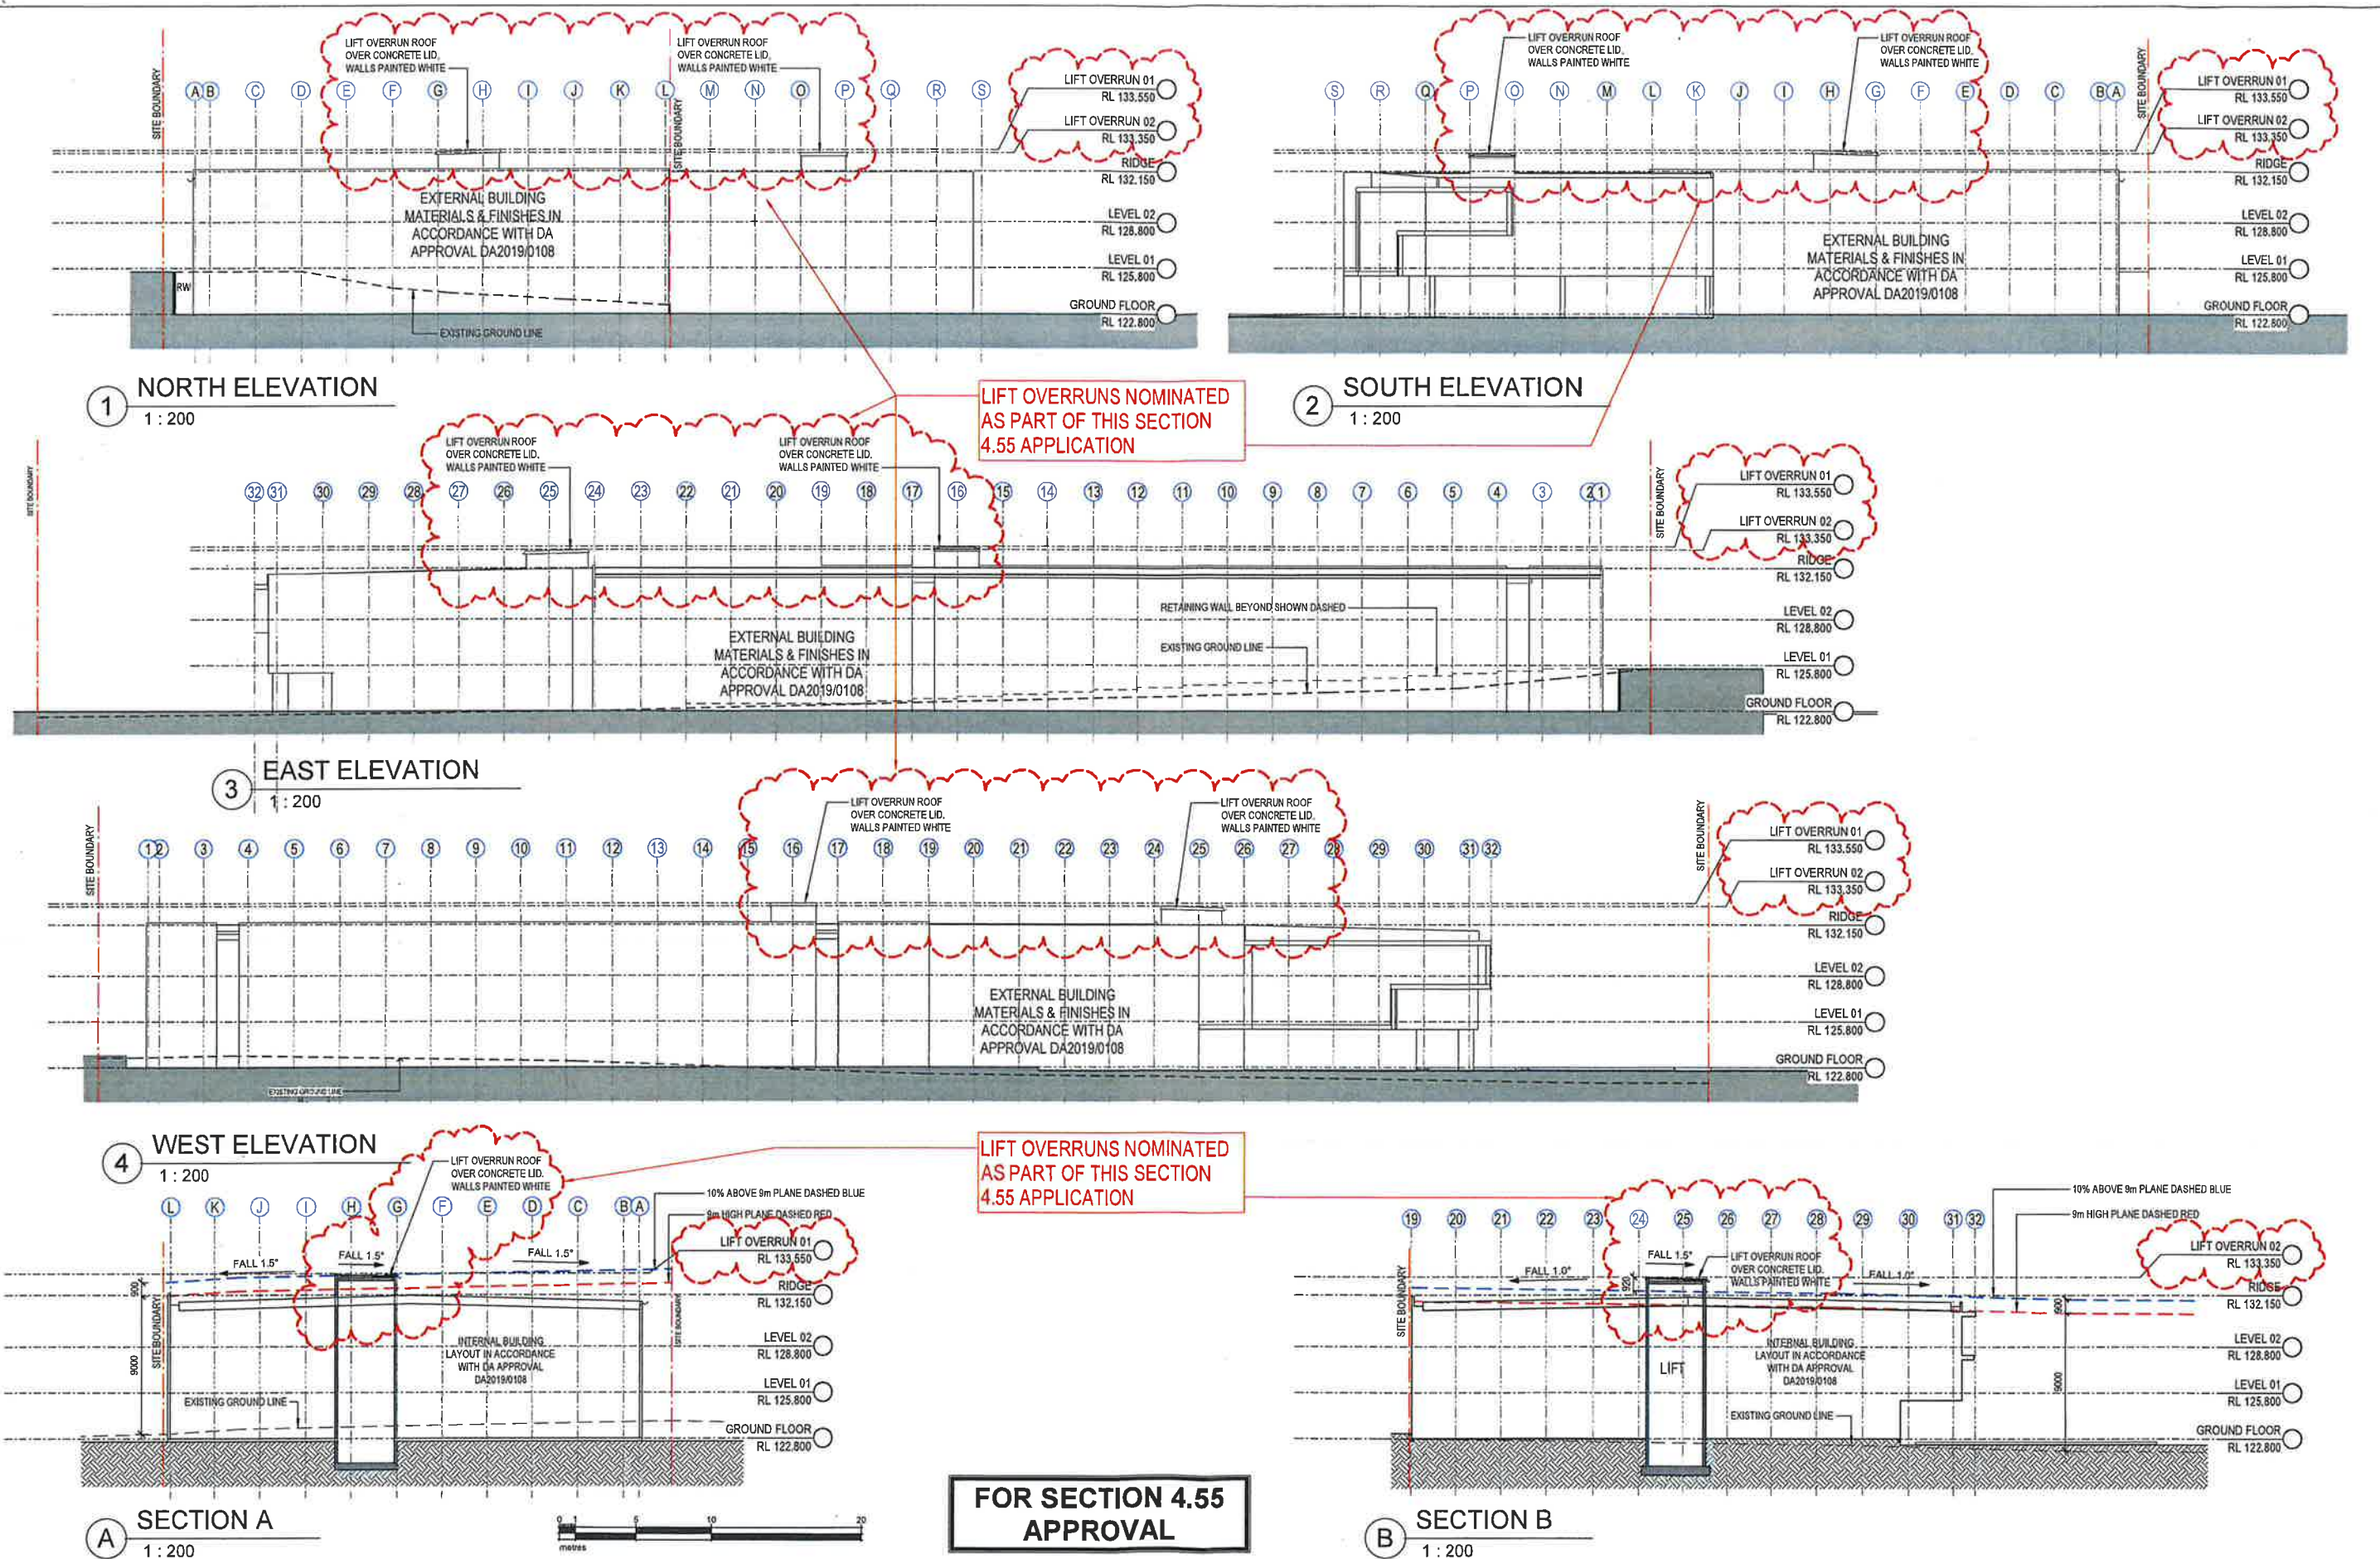

TOTAL
 CONSTRUCTION



No	Date	Description	CR	By
B	25.11.2019	ISSUED FOR S4.55 APPROVAL	CR	
A	19.11.2019	ORIGINAL ISSUE FOR REVIEW	CR	




MCHP
 ARCHITECTS

SUITE 5, 38-46 ALBANY ST
 ST LEONARDS NSW 2065
 TELEPHONE: 02 9436 2222
 FACSIMILE: 02 9439 1340
 www.mchp.com.au

Client
TOTAL CONSTRUCTION
 Project
PROPOSED SELF STORAGE FACILITY - WILSON STORAGE
TRUMEN CORP PTY LTD
LOT 100, DP 615225
9-13 COOK STREET, FORESTVILLE NSW 2087

Drawing Title
BUILDING ELEVATIONS & SECTIONS

A1 Scale 1 : 200 A3 Scale HALF A1 SCALE Date 20.11.2019 Drawn CR
 Drawing No **19-029 DA301.1** Revision **B**

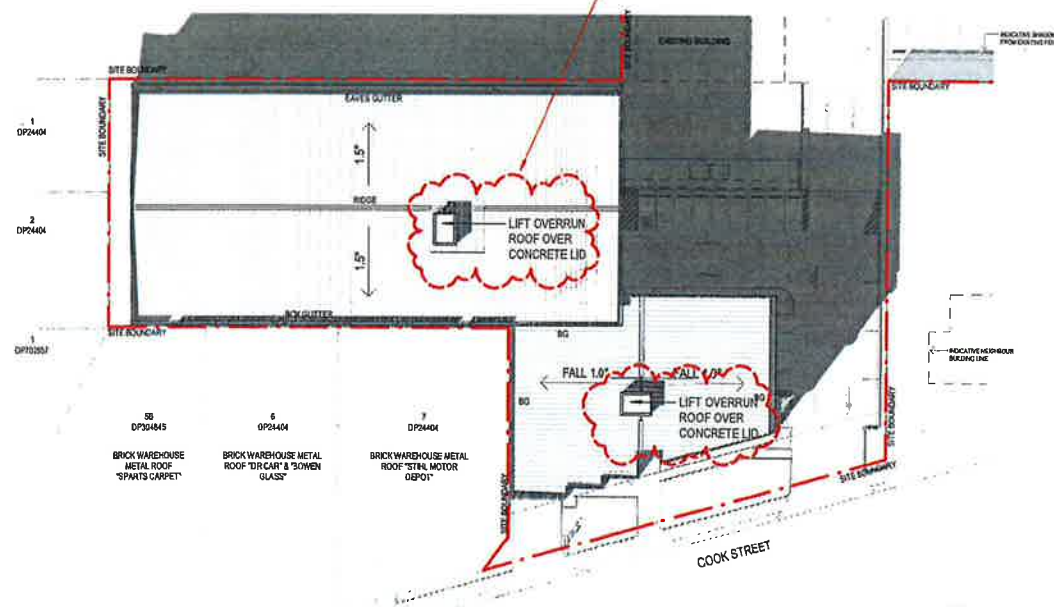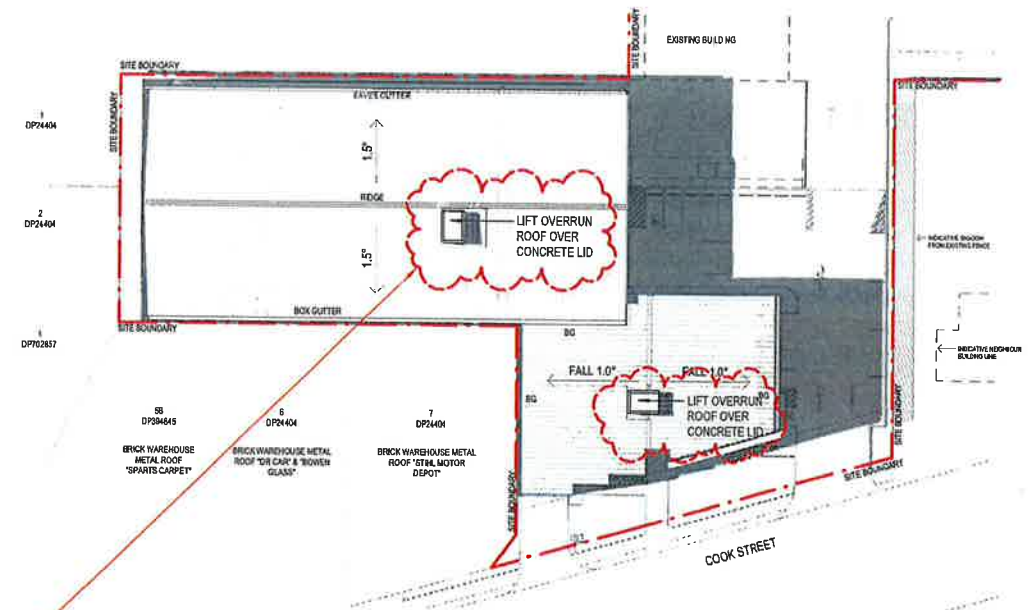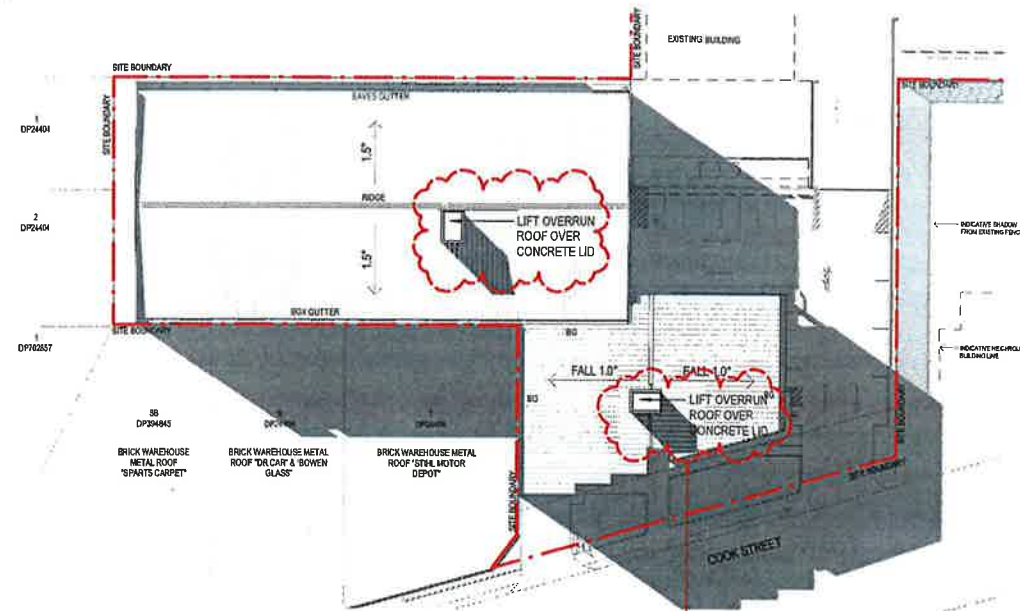

LIFT OVERRUNS NOMINATED AS PART OF THIS SECTION 4.55 APPLICATION



FOR SECTION 4.55 APPROVAL

TOTAL
CONSTRUCTION



No	Date	Description	By
1	25.11.2019	ISSUED FOR S4 55 APPROVAL	CR
2	18.11.2019	ORIGINAL ISSUE FOR REVIEW	CR

MCHP
ARCHITECTS

SUITE 5, 38-46 ALBANY ST
ST LEONARDS NSW 2065
TELEPHONE: 02 9436 2222
FACSIMILE: 02 9439 1340
www.mchp.com.au


Client
TOTAL CONSTRUCTION

Project
**PROPOSED SELF STORAGE FACILITY - WILSON STORAGE
TRUMEN CORP PTY LTD
LOT 100, DP 615225
9-13 COOK STREET, FORESTVILLE NSW 2087**

Drawing Title
SHADOW DIAGRAMS



A1 Scale 1 : 500	A3 Scale HALF A1 SCALE	Date 20.11.2019	Drawn CR
Drawing No 19-029 DA401.1			Revision B

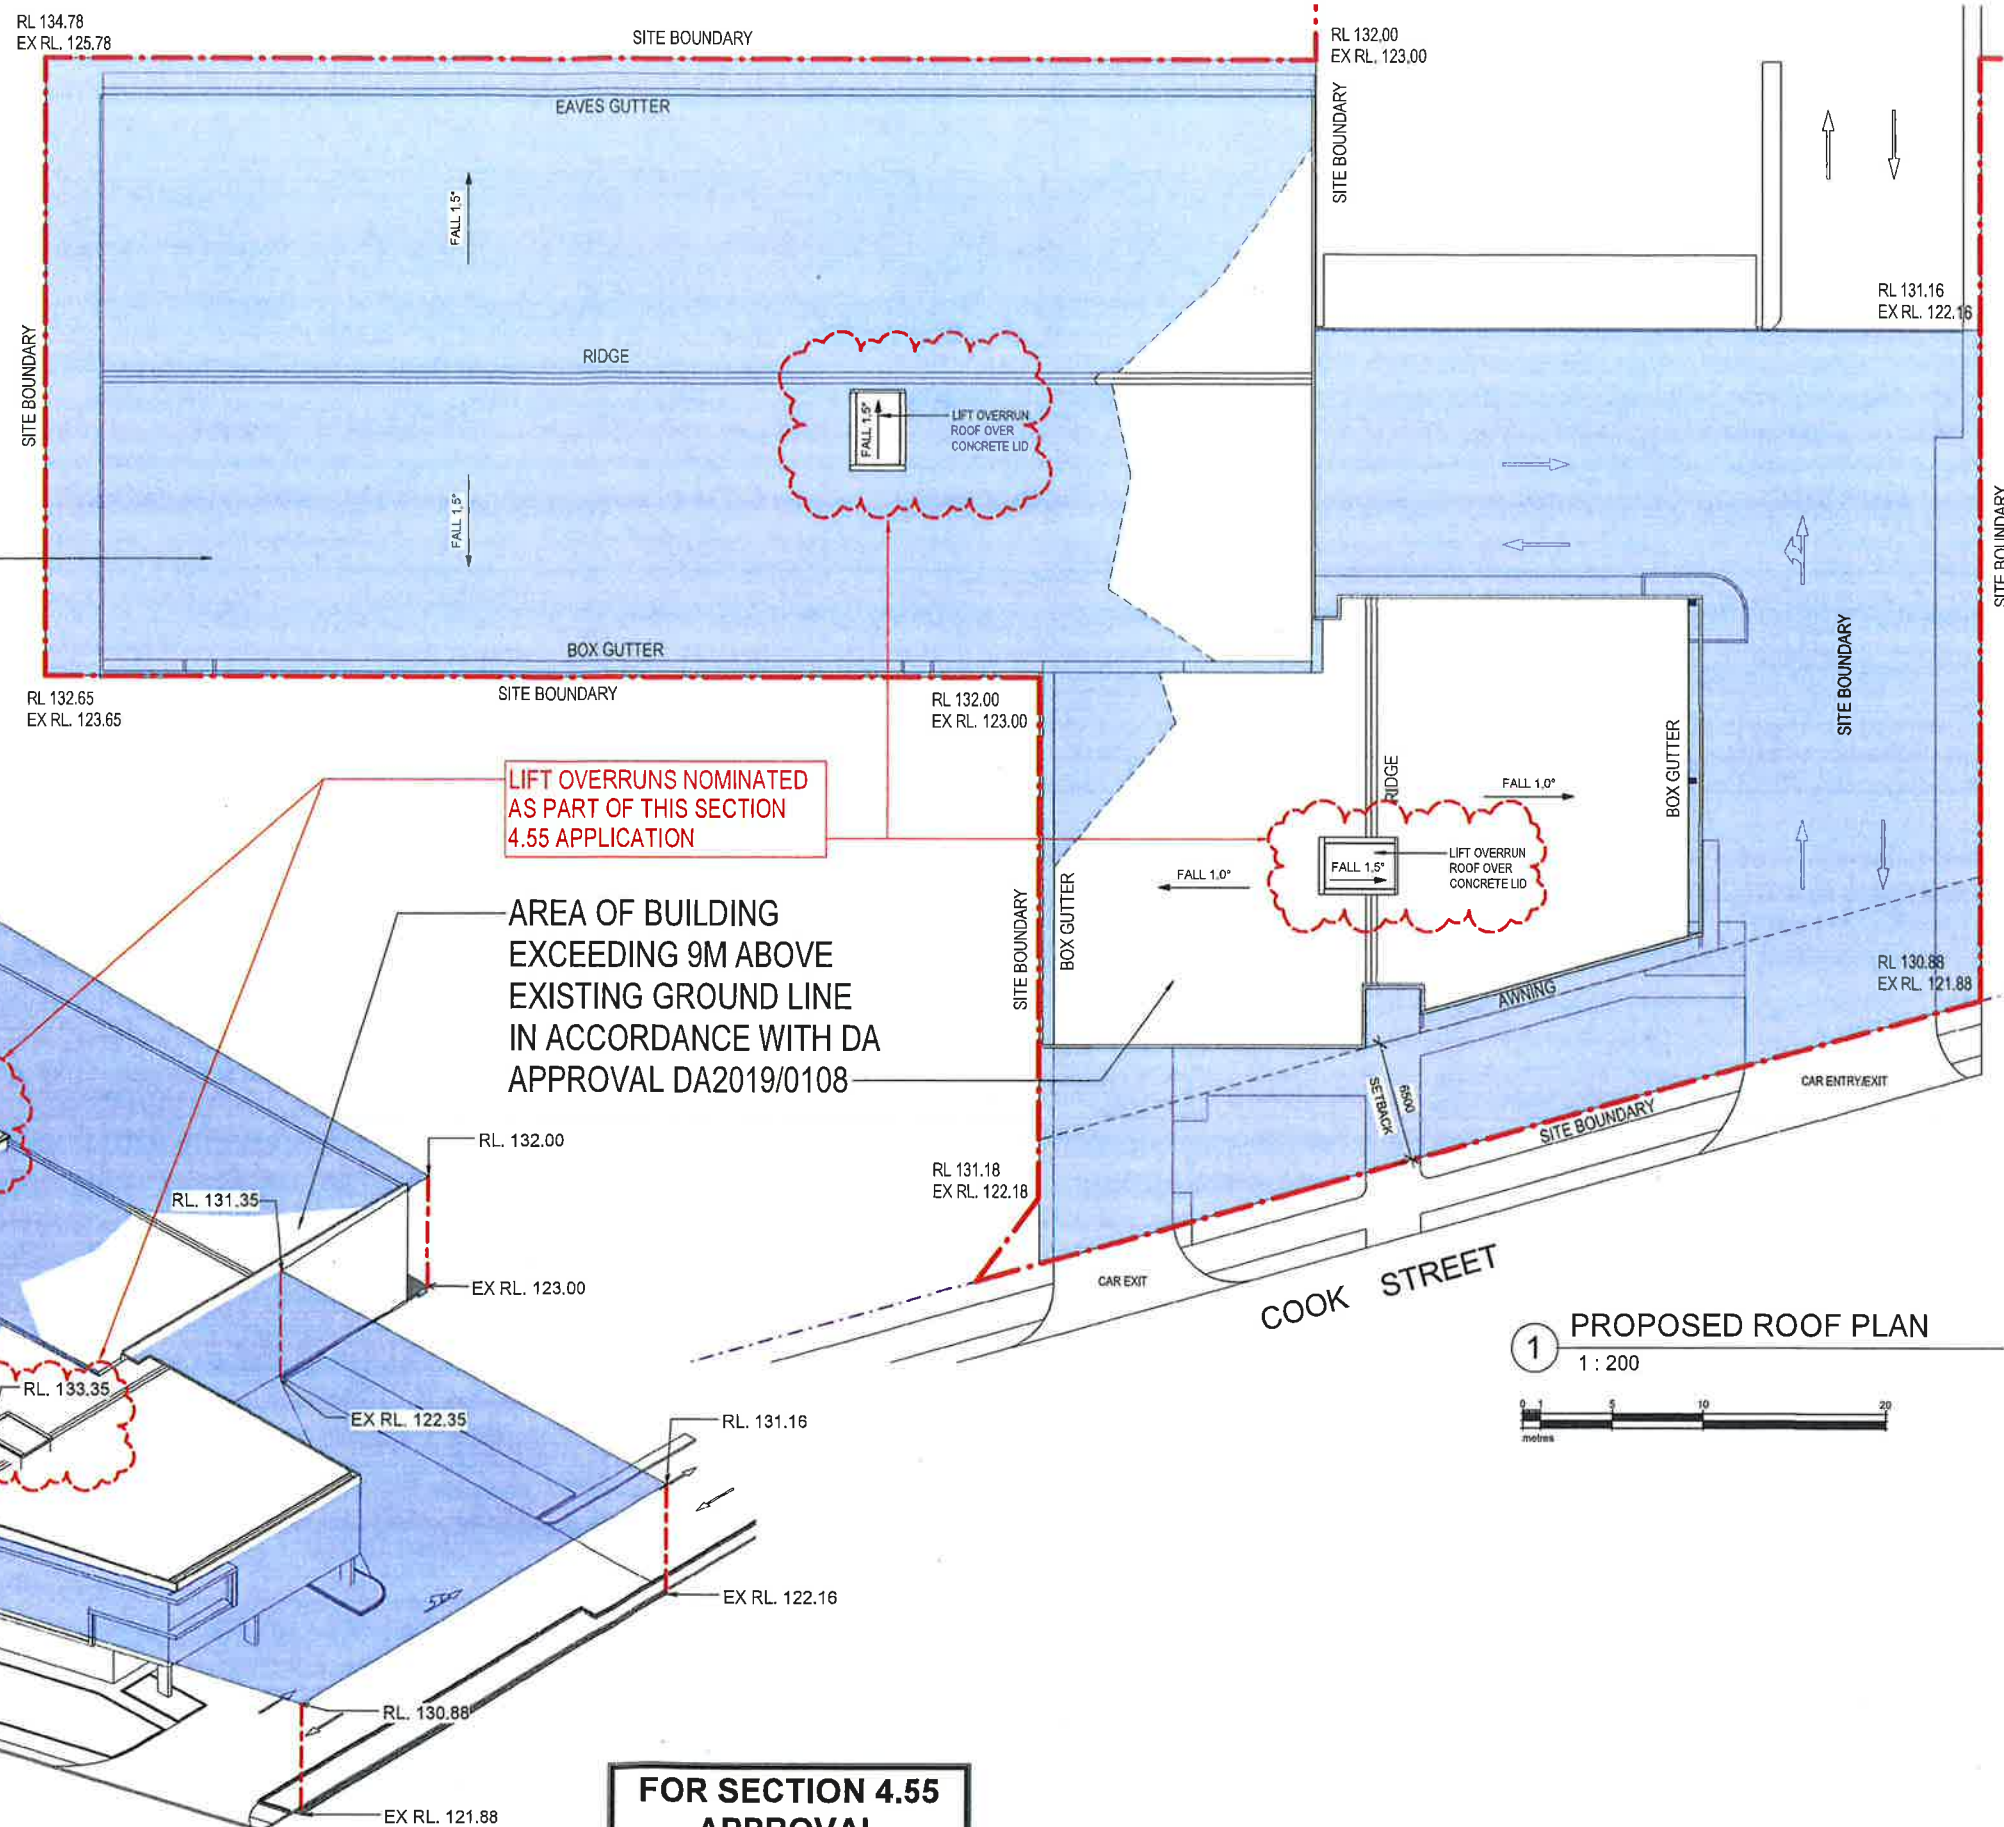

**FOR SECTION 4.55
APPROVAL**

A1 Scale 1 : 200	A3 Scale HALF A1 SCALE	Date 19/11/2019	Drawn CR
Drawing No 19-029 SK005.1			Revision B