



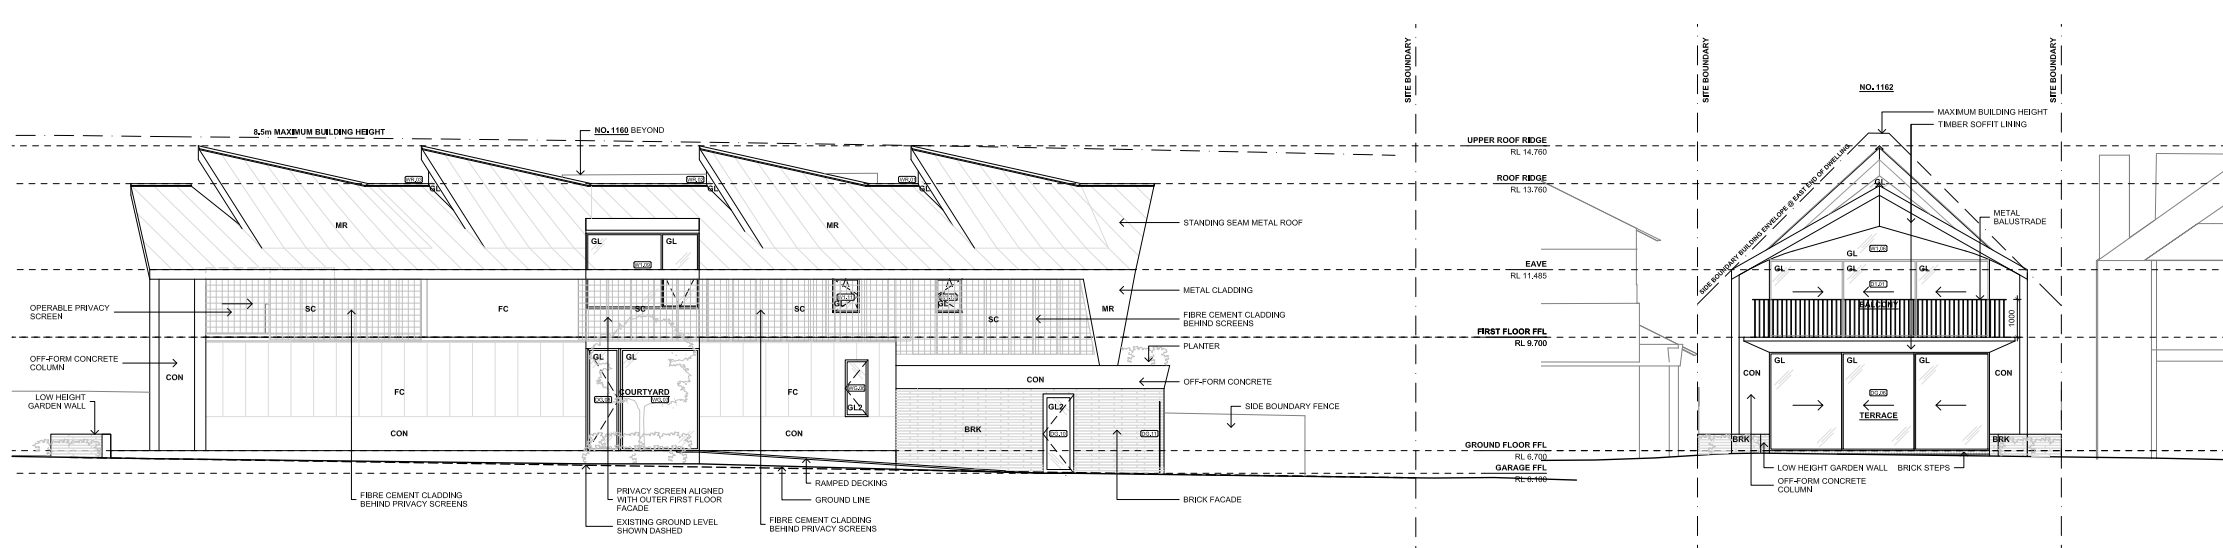

1 NORTH ELEVATION
1:200@A4

2 EAST ELEVATION
1:200@A4

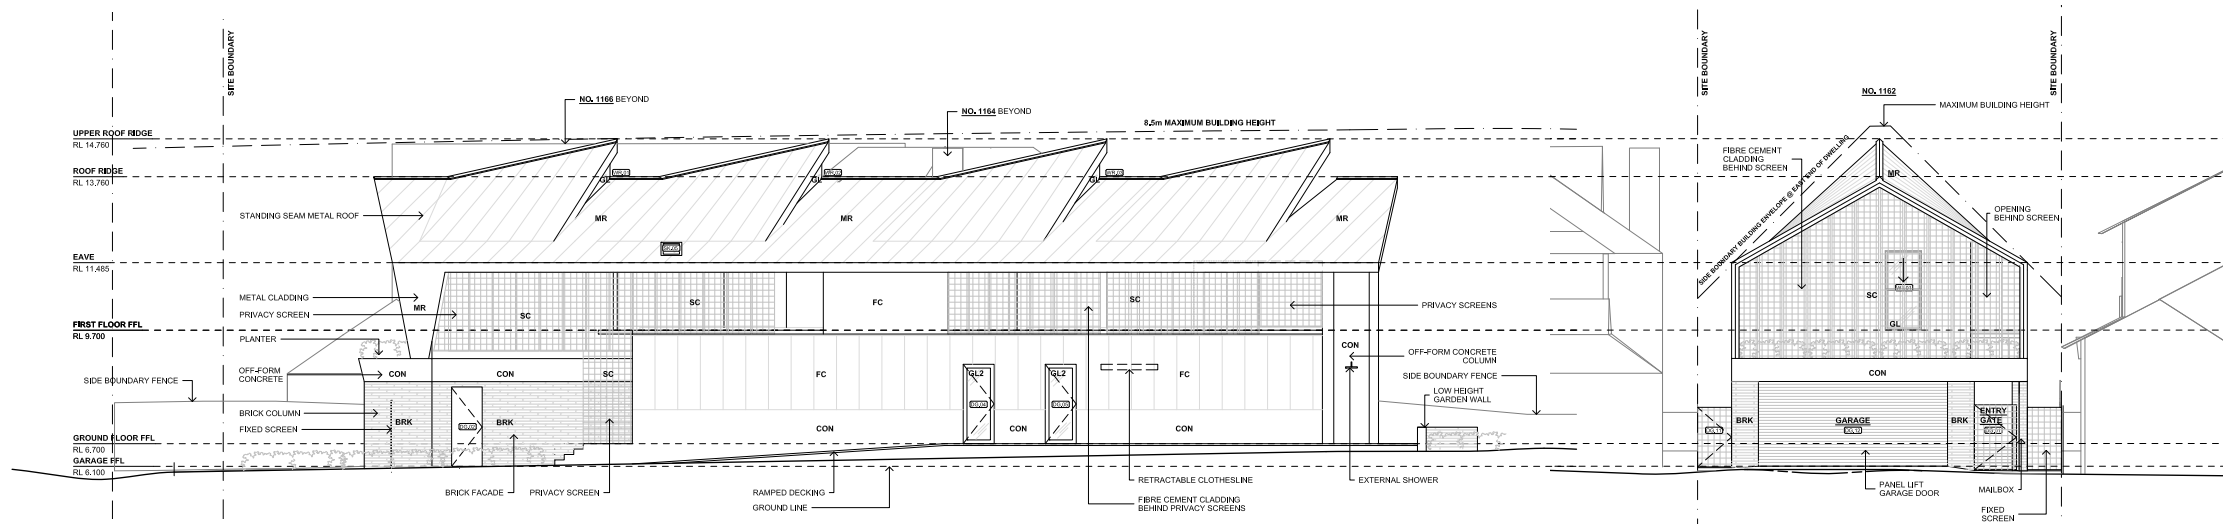

3 SOUTH ELEVATION
1:200@A4

4 WEST ELEVATION
1:200@A4

Complete Thought Studio

ARCHITECT Complete Thought Studio PTY LTD
A 5/59 Upper Pitt St, Kirtlington
T +612 8040 4282
E info@completethoughtstudio
ABN 176 515 561 42
NOM Stephen Clement NSW Reg 10281

No.	Description	Date
A	Development Application	24.06.2022

This drawing should be read in conjunction with all relevant contracts, specifications, reports, schedules and drawings. The contractor shall verify all dimensions and levels on site. Written dimensions only should be taken from drawings. Do Not Scale. Design and documents remain copyright of Complete Thought PTY LTD and cannot be reproduced without consent.

BRK BRICK
CON CONCRETE
FC FIBRE CEMENT
GL GLAZING
CL2 OPAQUE GLAZING
MR METAL ROOFING
SC SCREEN

PROJECT
1162 Pittwater Road, Collaroy
LOT B, DP302895

PROJECT NO.
001_1162PR
DRAWING NAME.
Elevations - Notification
DRAWING NO.
DA-410

DRAWN	SC
STATUS	DA
DATE	24.06.2022
SCALE	1 : 200 @ A4